

General Notes

THIS DRAWING HAS BEEN PREPARED FROM ORDINANCE SURVEY DATA AND IS FOR INFORMATION PURPOSES ONLY. DO NOT SCALE FROM DRAWING. USE FIGURED DIMENSIONS ONLY. ALL DIMENSIONS MUST BE CHECKED AND VERIFIED ON SITE PRIOR TO COMMENCEMENT OF WORK AND DESIGNER TO BE NOTIFIED OF ANY DISCREPANCIES.

NYMNP
01/07/2020

OS Licence No 100053143

Revision	Description	AB	Issued	Checked	Date
A	Blue line added.	AB			29/06/2020

Client:
Mr & Mrs Sheveling




Project:
Green Hills Farm,
Whitby Road,
Robin Hood's Bay

Drawing:
Location Plan - Barns

Drawing Status:


PLANNING

Date:	Scale @ A1:	Drawn by:
JUN 20	1:2000	AB
Project No:	Drawing No:	Revision:
139	(PL) 01	A

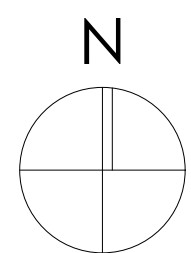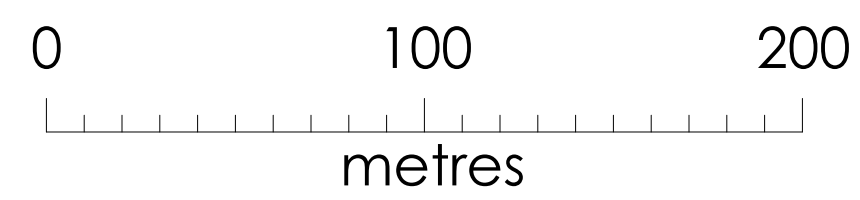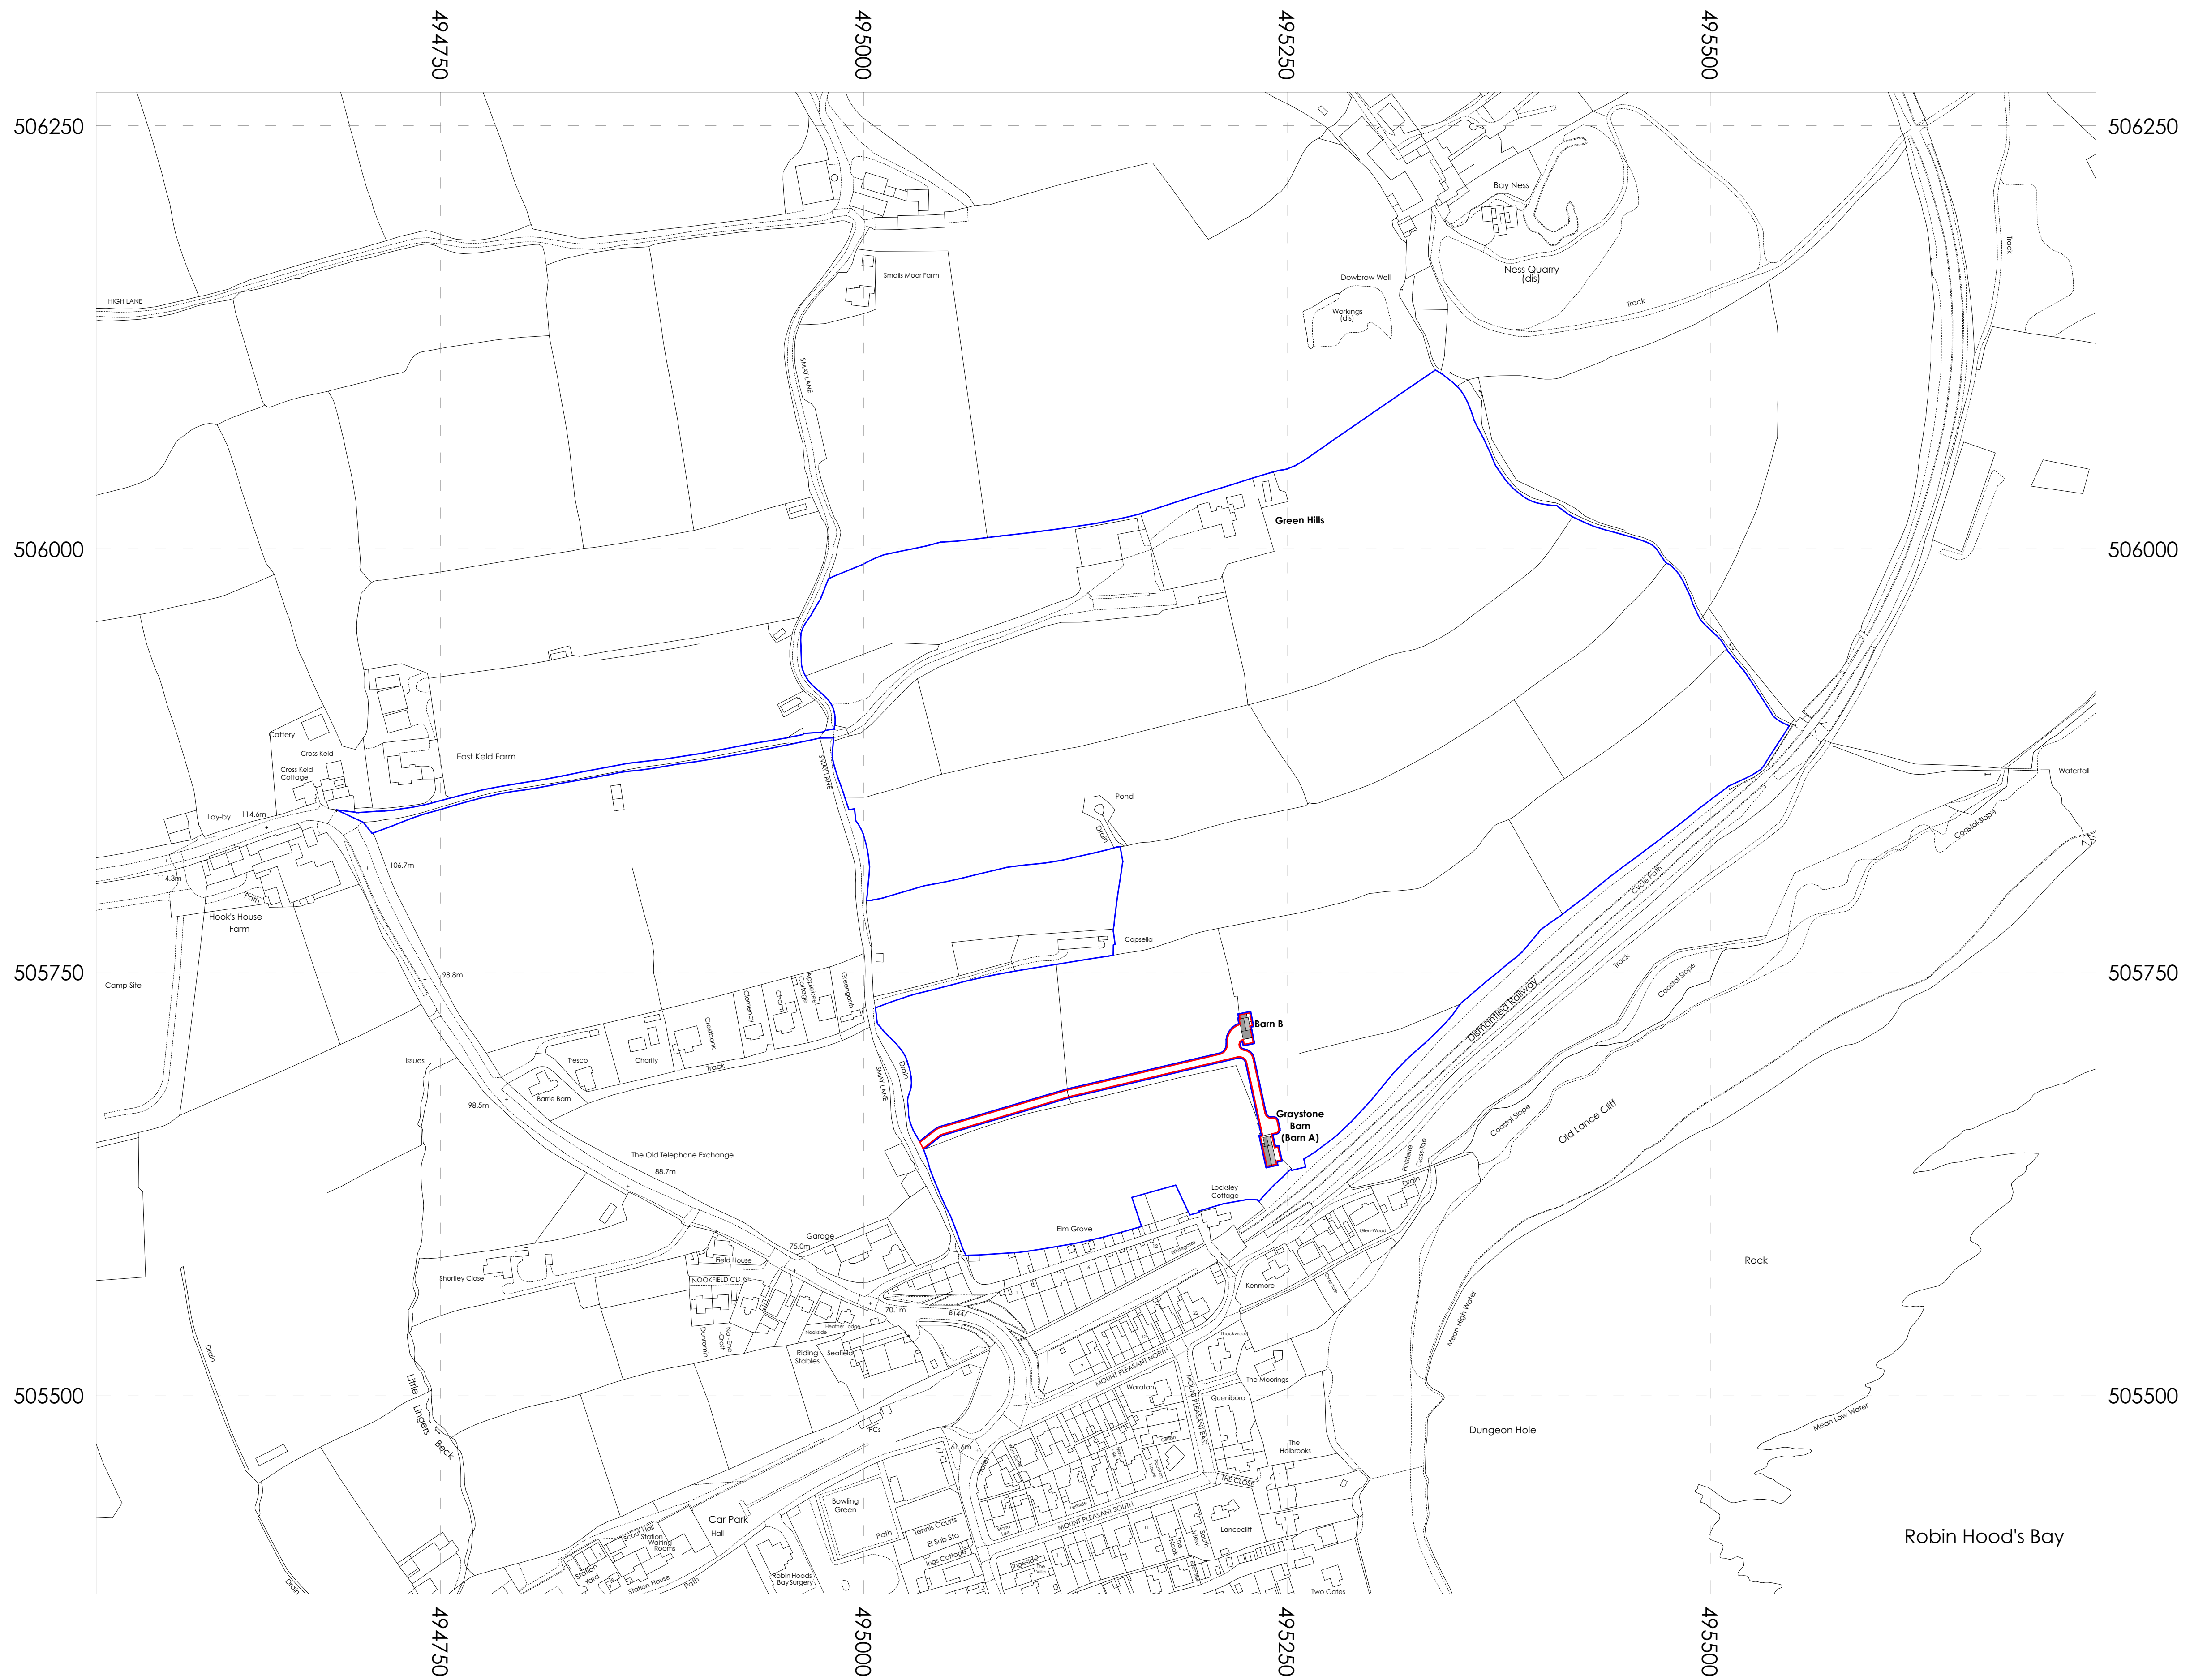


General Notes


THIS DRAWING HAS BEEN PREPARED FROM HAND MEASURED SURVEY INFORMATION AND IS FOR INFORMATION PURPOSES ONLY. DO NOT SCALE FROM DRAWING. USE FIGURED DIMENSIONS ONLY. ALL DIMENSIONS MUST BE CHECKED AND VERIFIED ON SITE PRIOR TO COMMENCEMENT OF WORK AND DESIGNER TO BE NOTIFIED OF ANY DISCREPANCIES. MEASUREMENTS TAKEN AT APPROX 1.2M FROM GROUND LEVEL. DUE TO WALL VARIATIONS MEASUREMENTS MAY DIFFER.

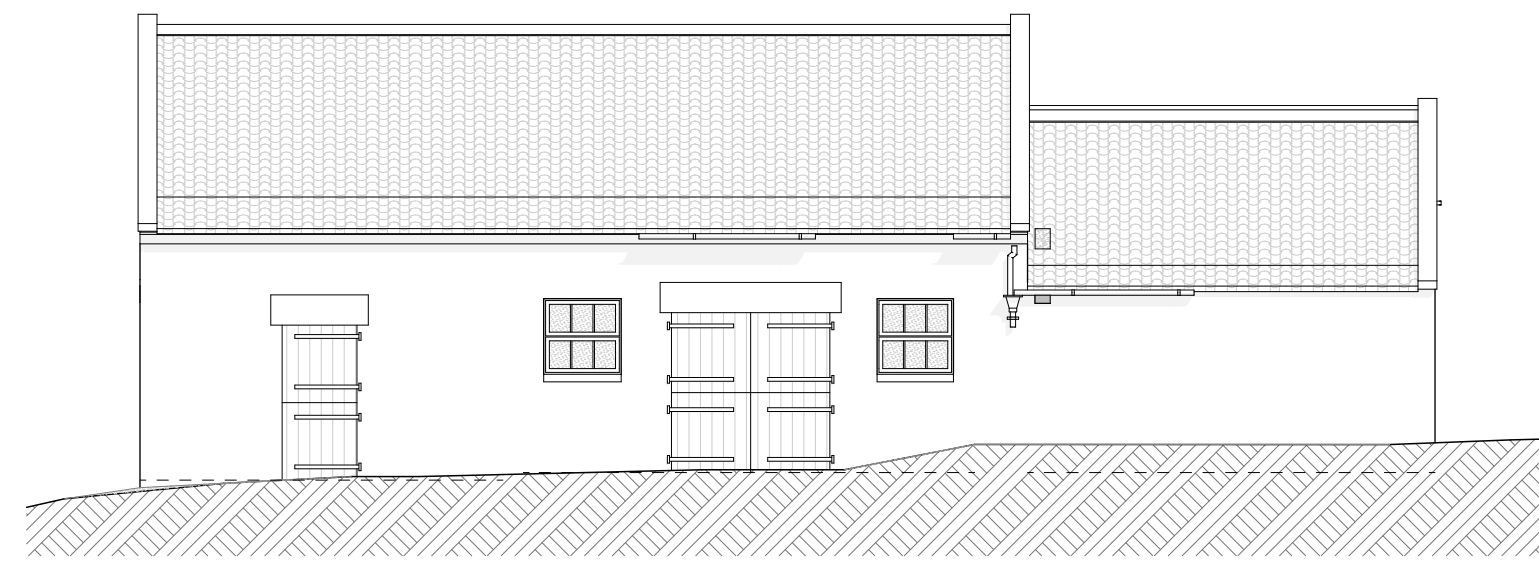


East Elevation
1:100

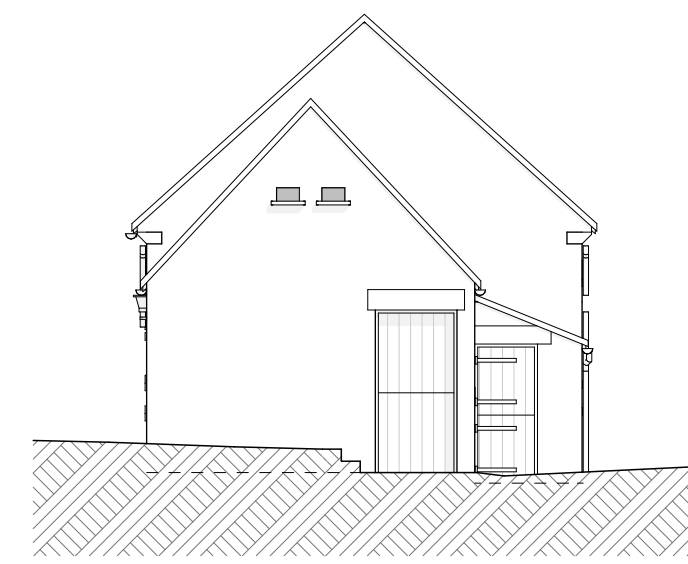


North Elevation
1:100

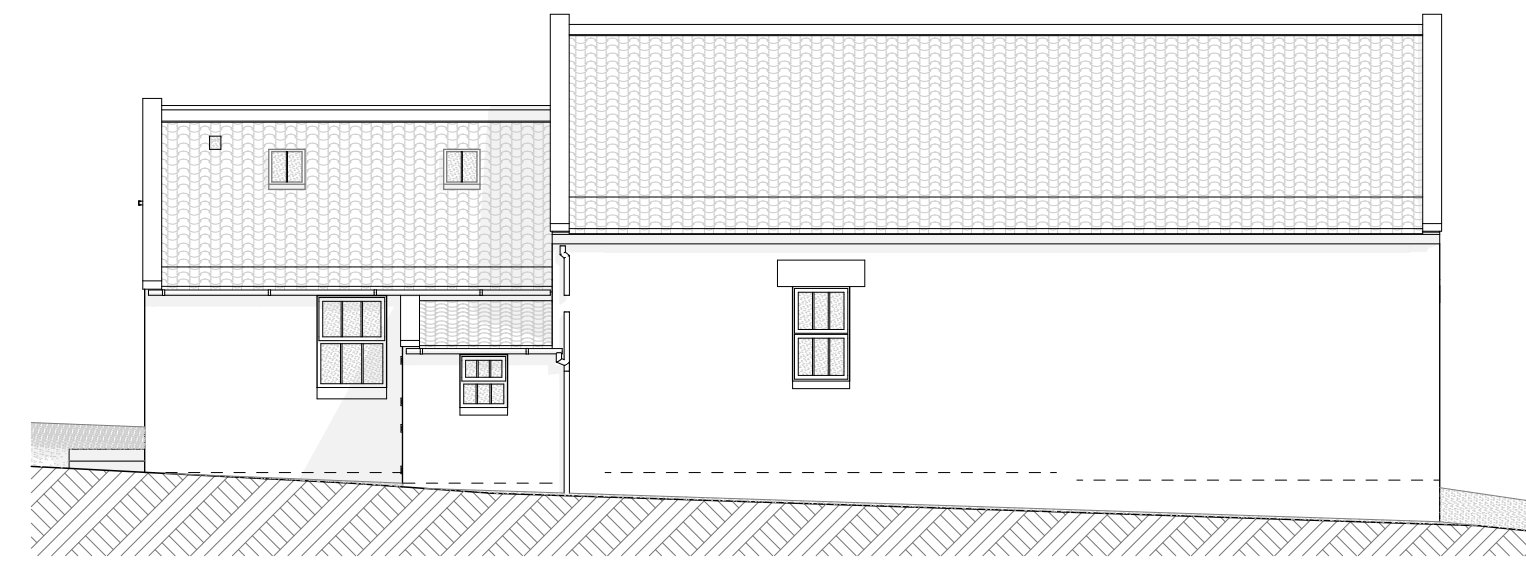


West Elevation
1:100

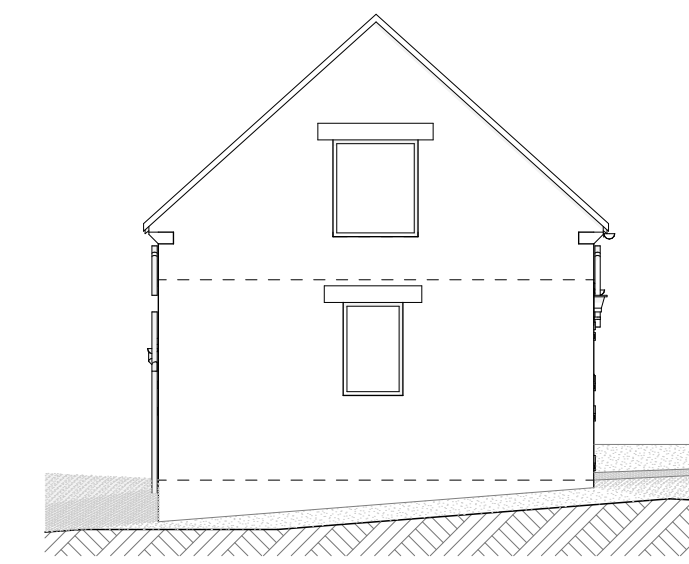


South Elevation
1:100

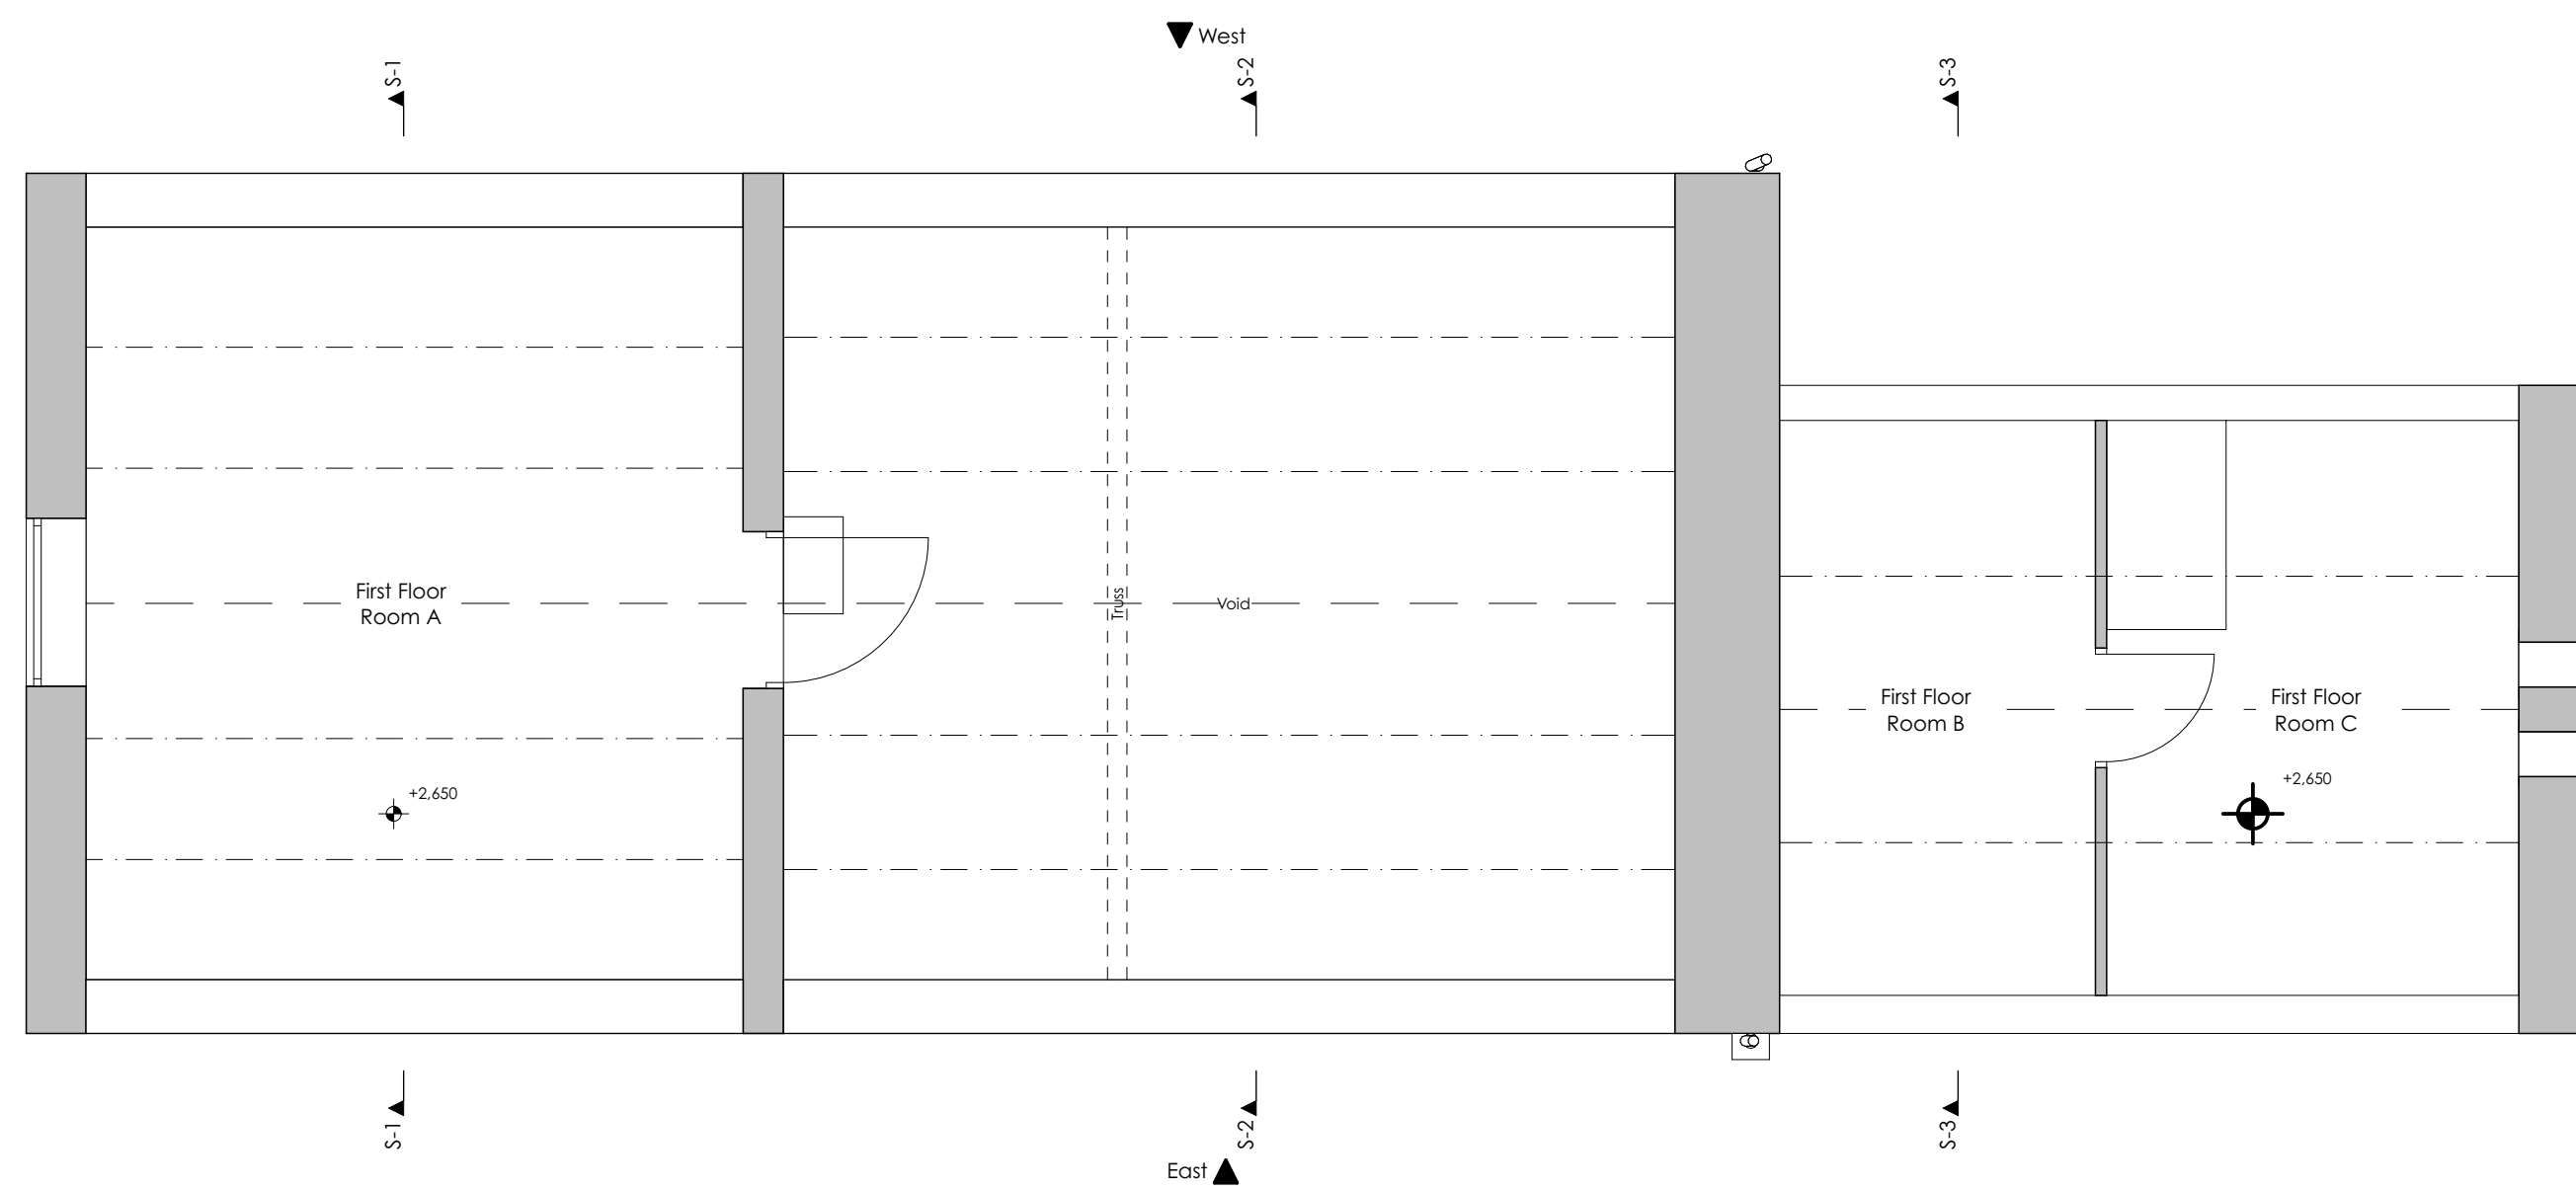


First Floor
1:50

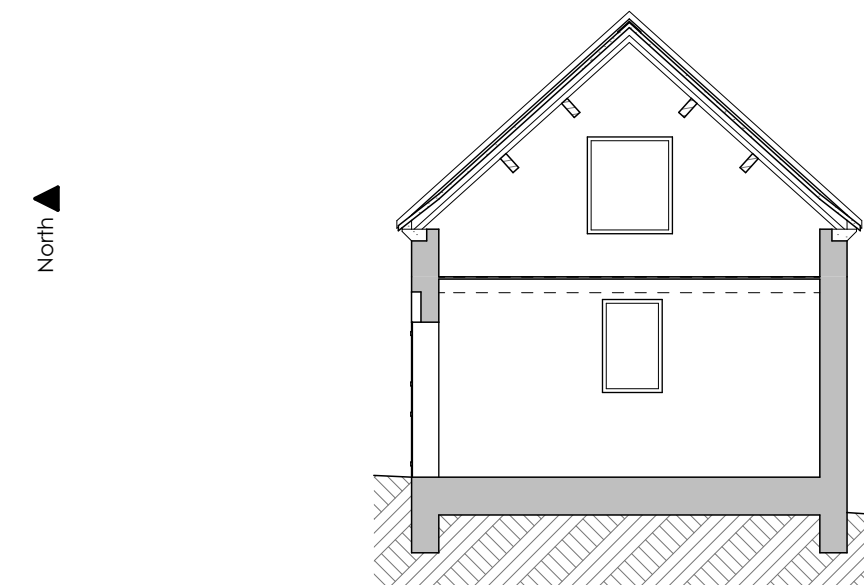


S-1 Building Section
1:100

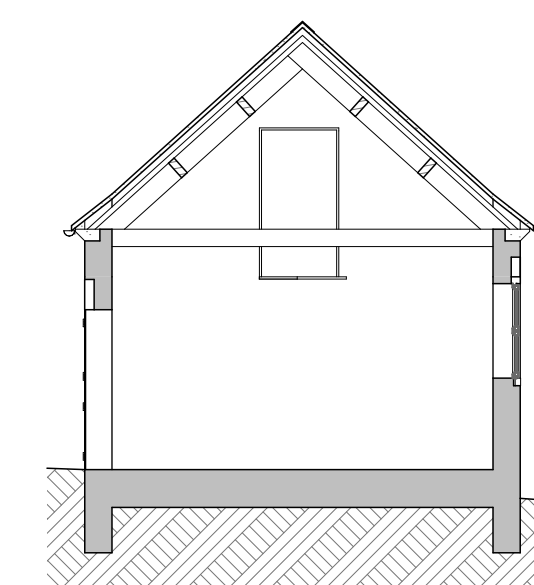

S-2 Building Section
1:100

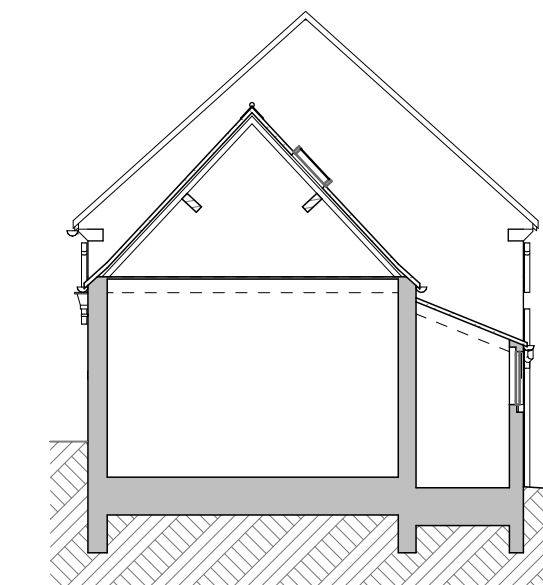


S-3 Building Section
1:100

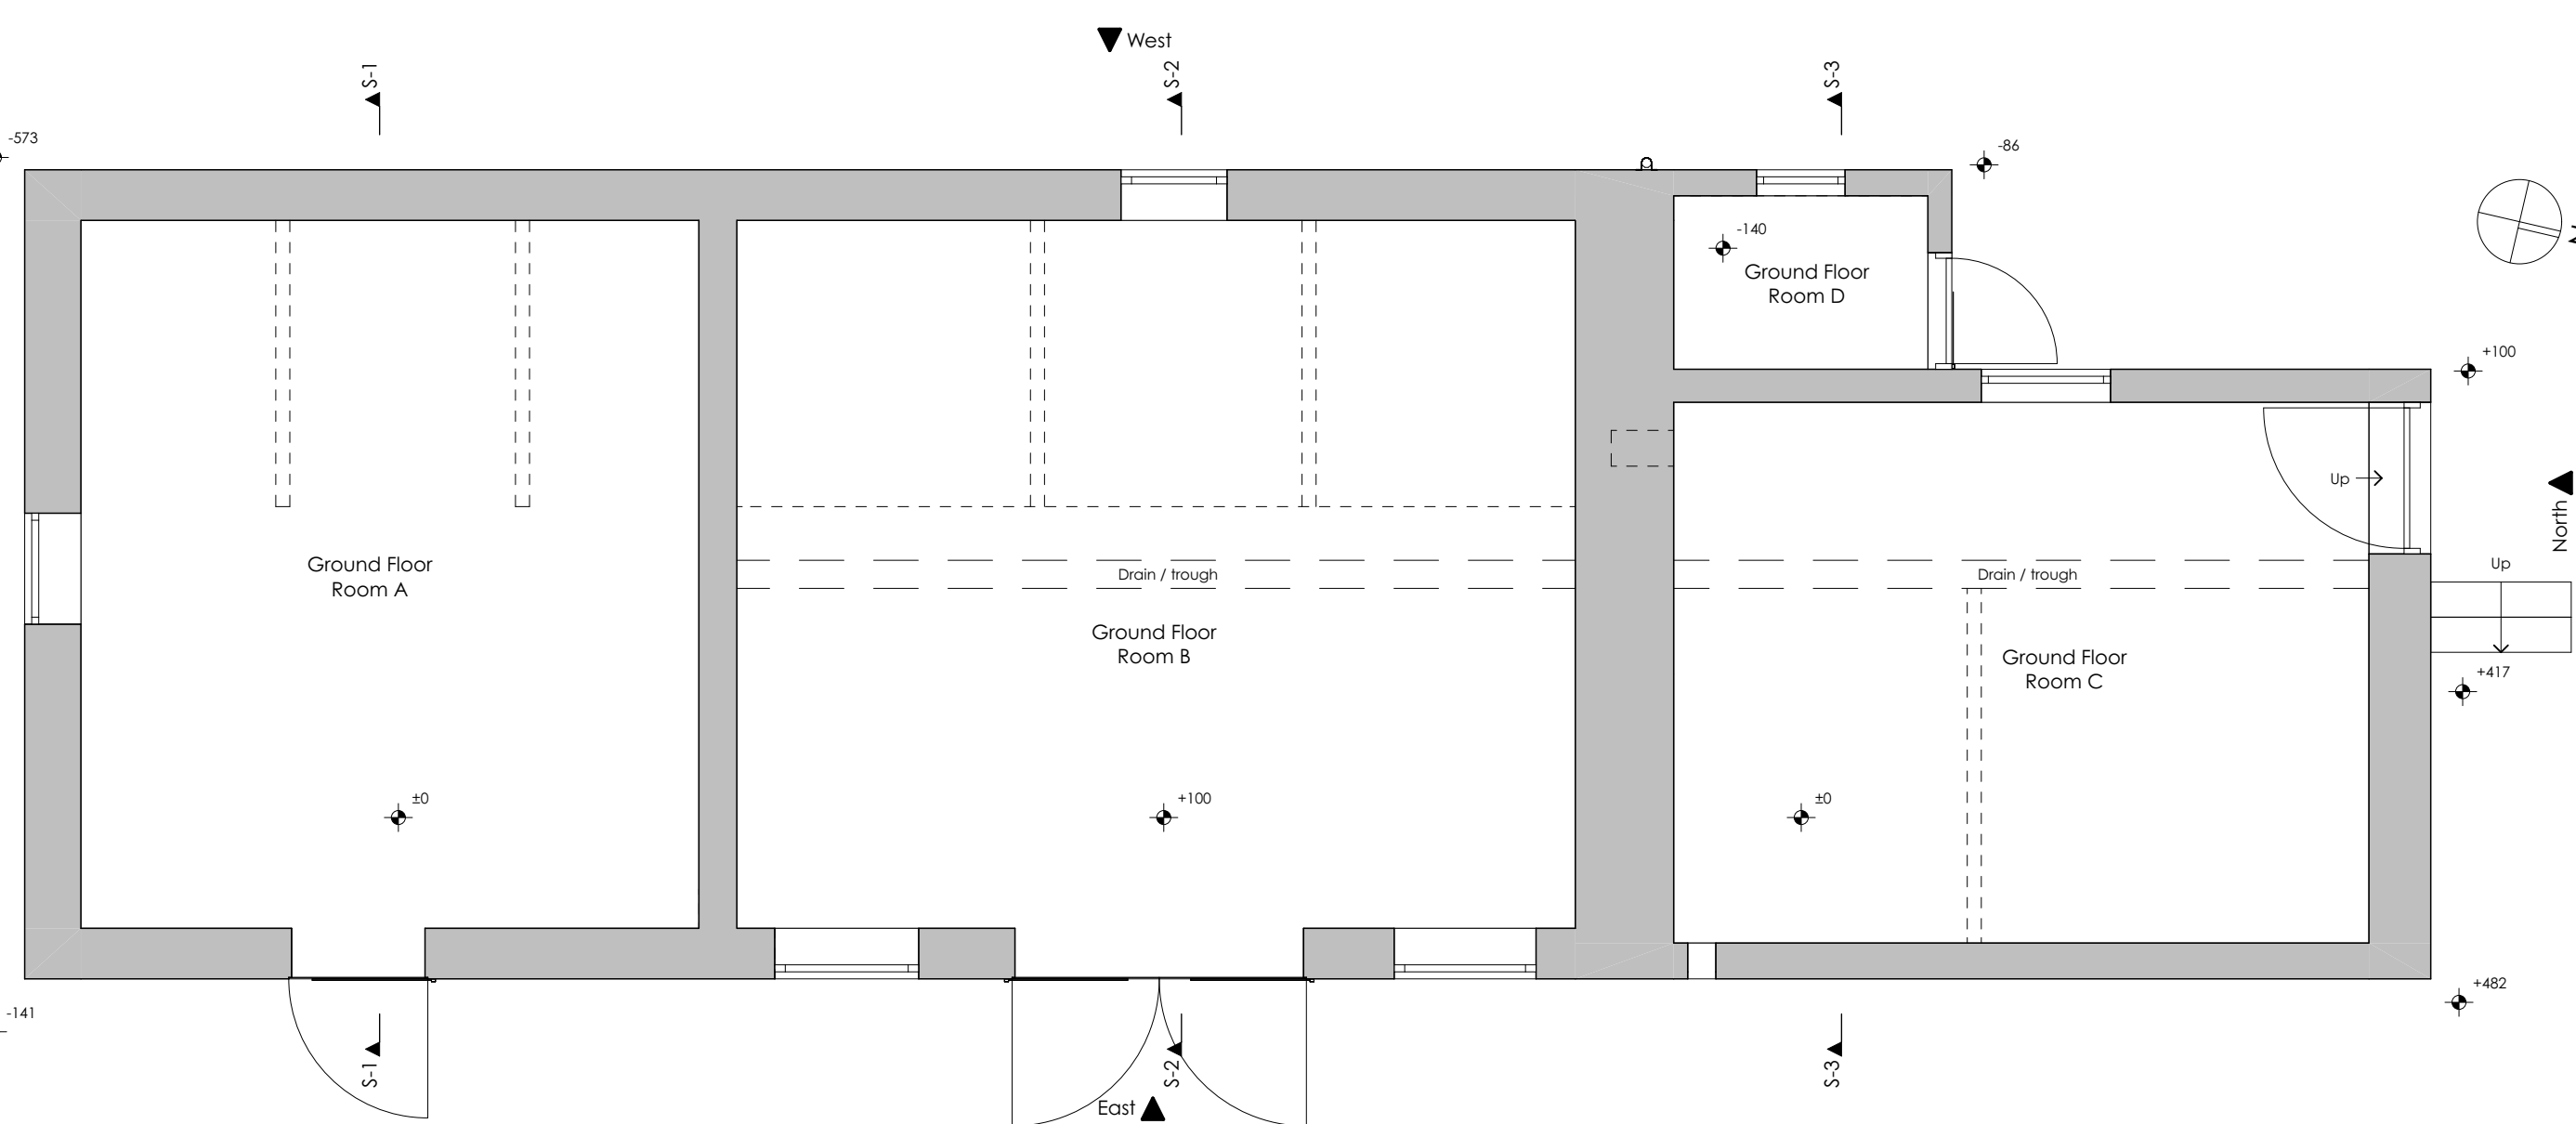


Ground Floor
1:50

NYMNPA
01/07/2020

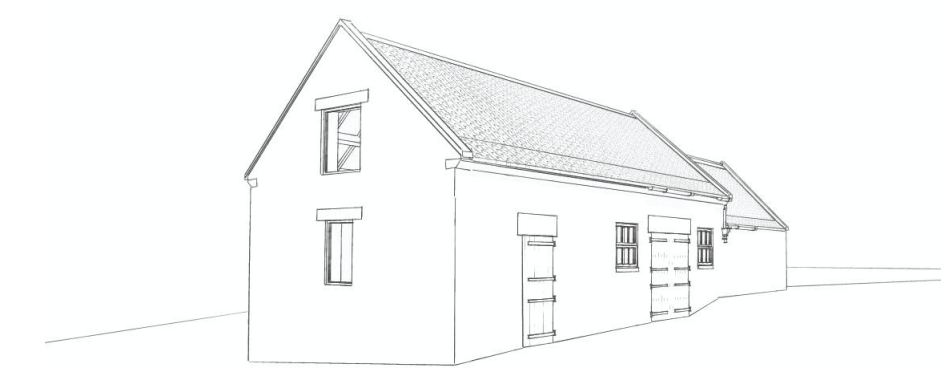


139 - Existing Barn A - Picture 1

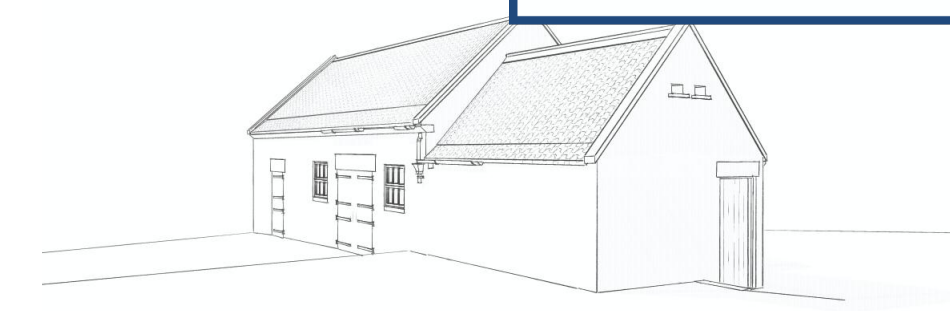

139 - Existing Barn A - Picture 2



139 - Existing Barn A - Picture 3

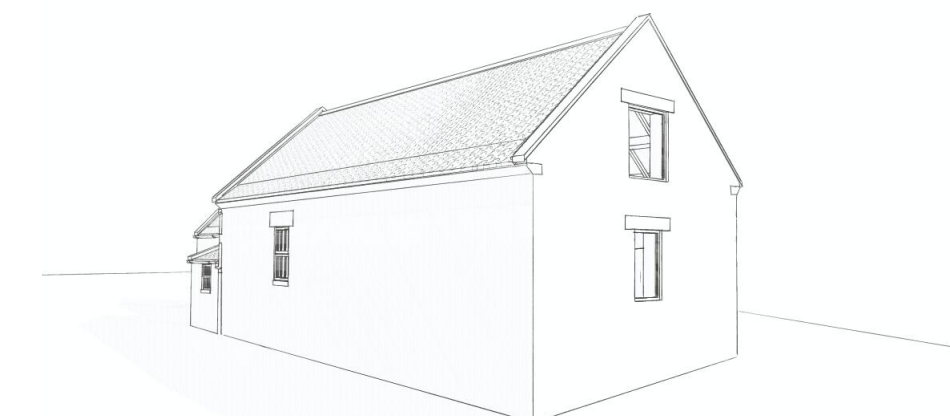

139 - Existing Barn A - Picture 4

A	Levels added	AB	19/06/2020
Revision	Description	Issued	Checked Date

Client: Mr & Mrs Sheveling
Project: Green Hills Farm, Whitby Road, Robin Hoods Bay
Drawing: Barn A - Existing Survey

Drawing Status:

Existing


Date: JUN 20	Scale @ A1: 1:50 / 100	Drawn by: AB
Project No: 139	Drawing No: (0-) 01	Revision: A

General Notes


THIS DRAWING HAS BEEN PREPARED FROM HAND MEASURED SURVEY INFORMATION AND IS FOR INFORMATION PURPOSES ONLY. DO NOT SCALE FROM DRAWING. USE FIGURED DIMENSIONS ONLY. ALL DIMENSIONS MUST BE CHECKED AND VERIFIED ON SITE PRIOR TO COMMENCEMENT OF WORK AND DESIGNER TO BE NOTIFIED OF ANY DISCREPANCIES. MEASUREMENTS TAKEN AT APPROX 1.2M FROM GROUND LEVEL. DUE TO WALL VARIATIONS MEASUREMENTS MAY DIFFER. COURSING AND HATCHES ARE FOR ILLUSTRATIVE PURPOSES ONLY.




East Elevation
1:100

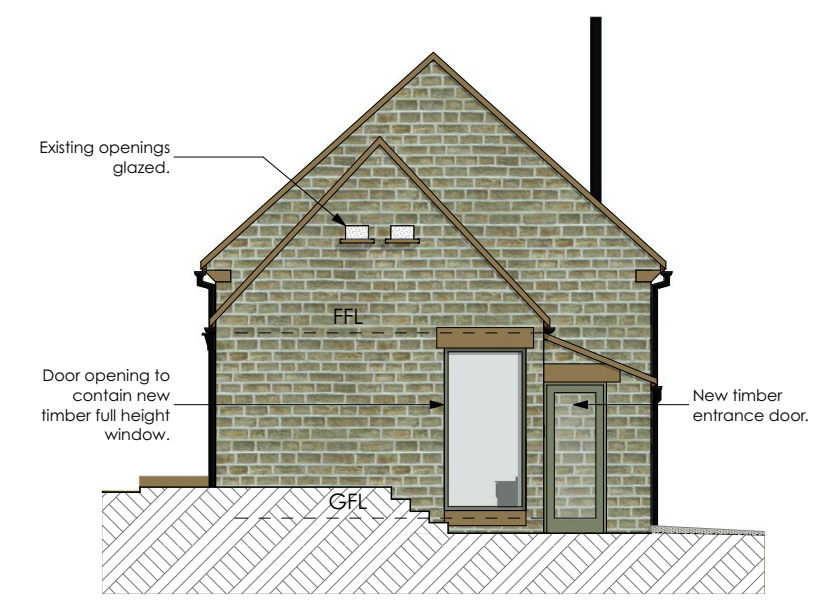

North Elevation
1:100

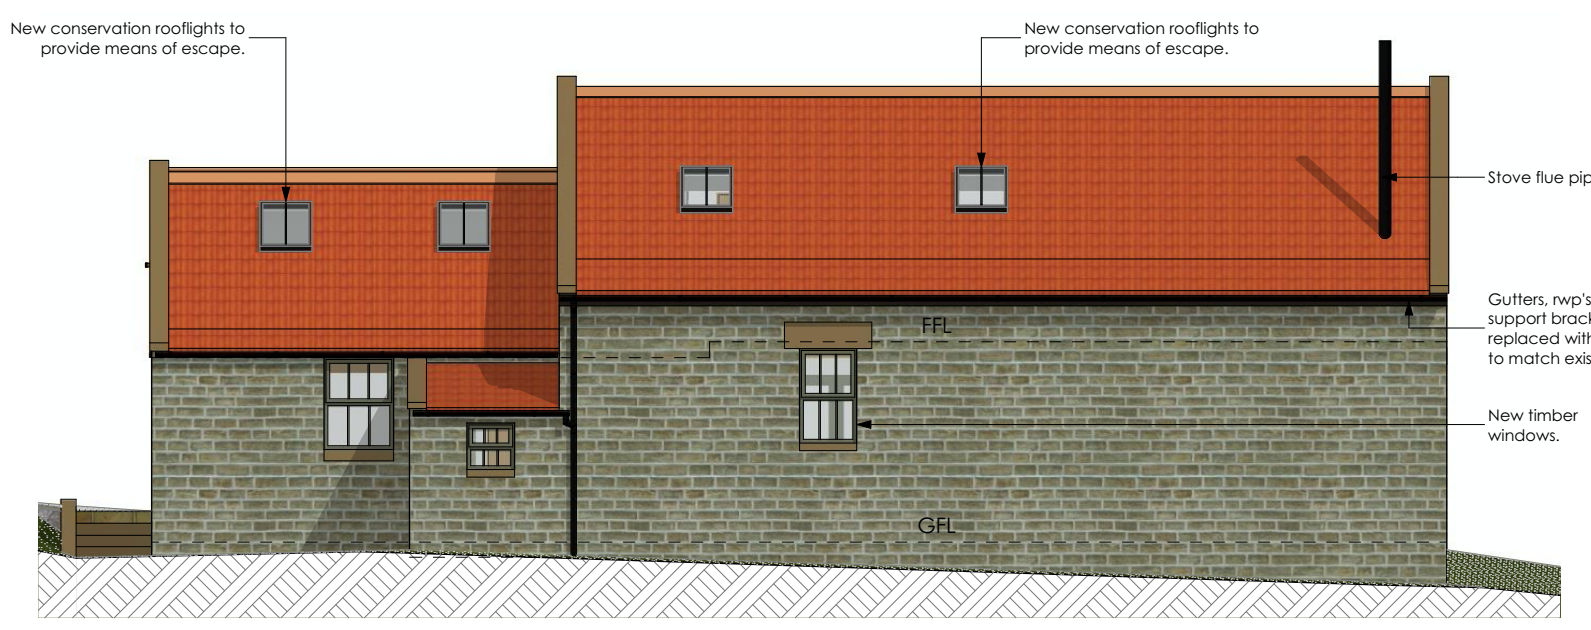


West Elevation
1:100

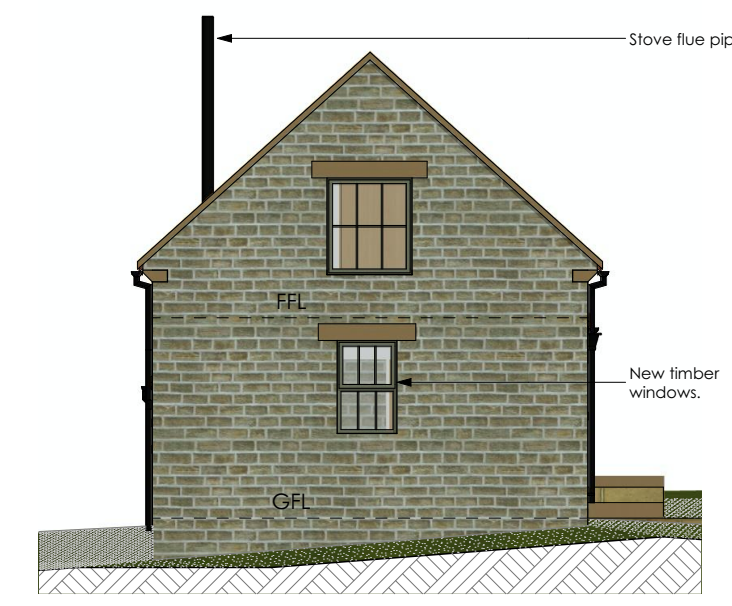


South Elevation
1:100


NYMNP
01/07/2020

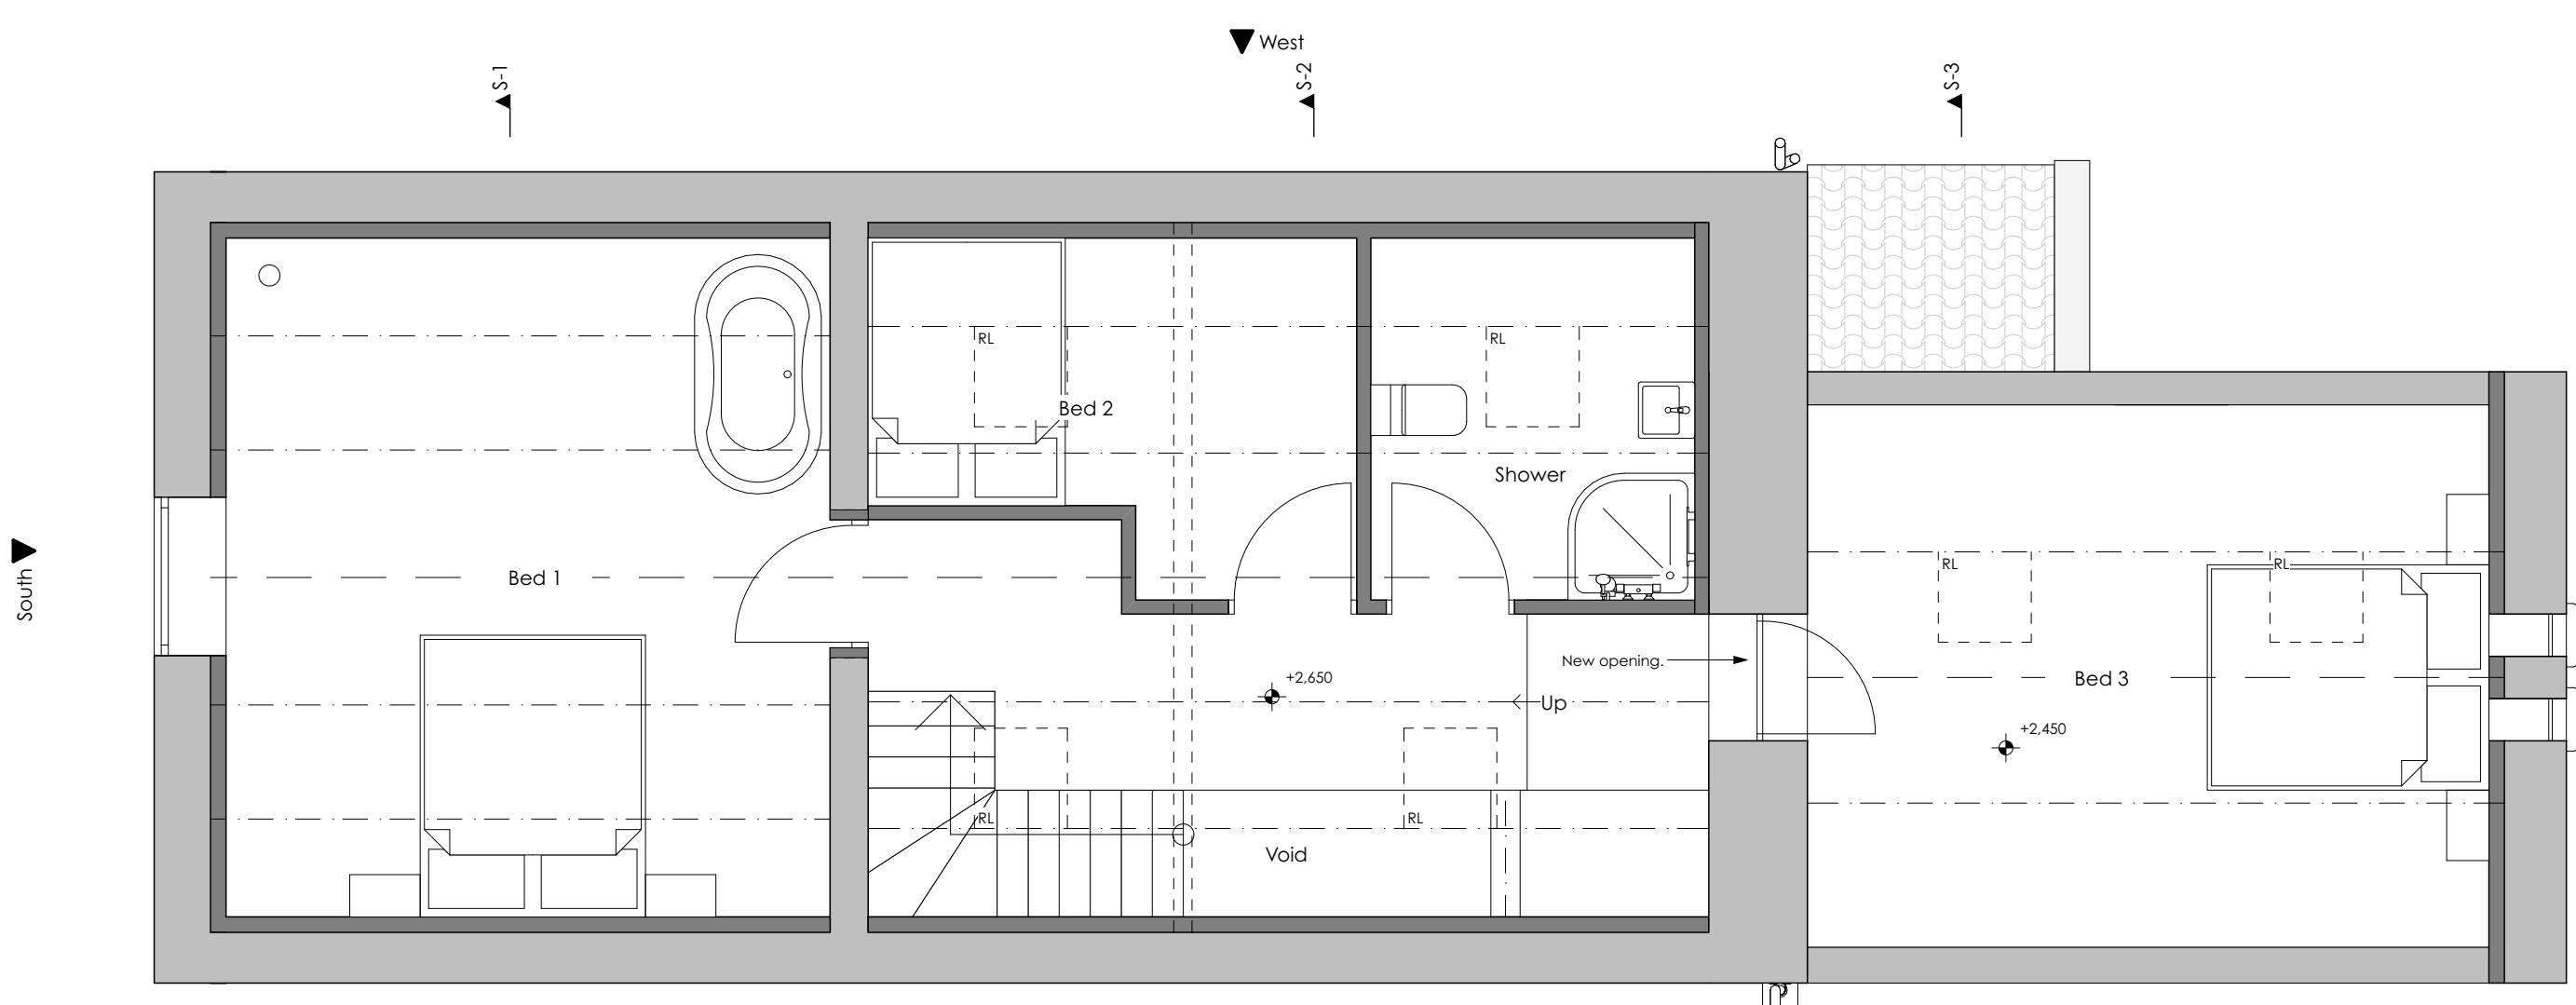


First Floor
1:50

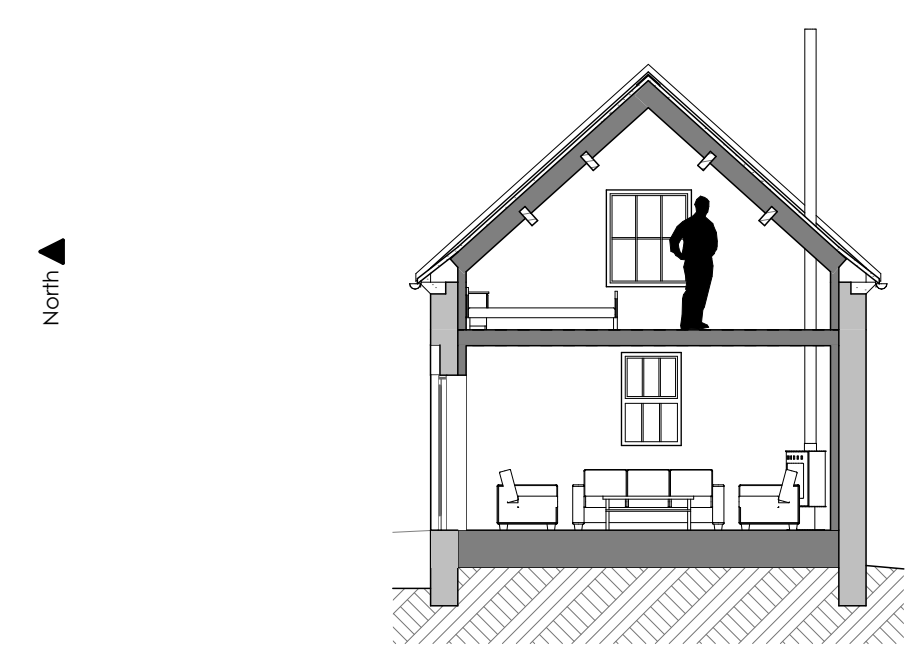


S-1 Building Section
1:100

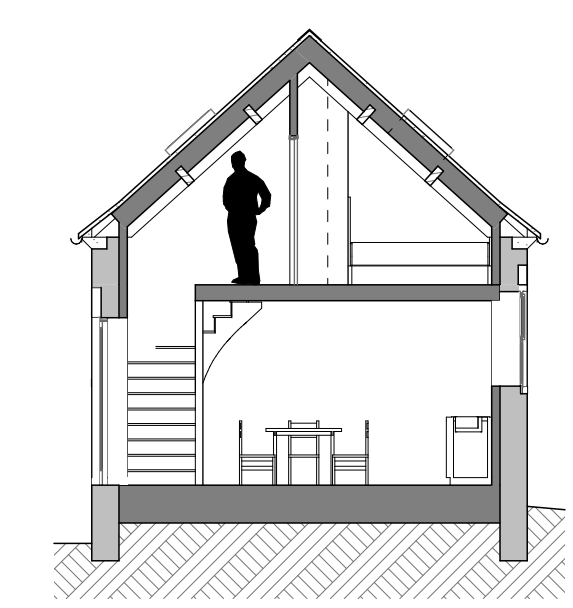


S-2 Building Section
1:100

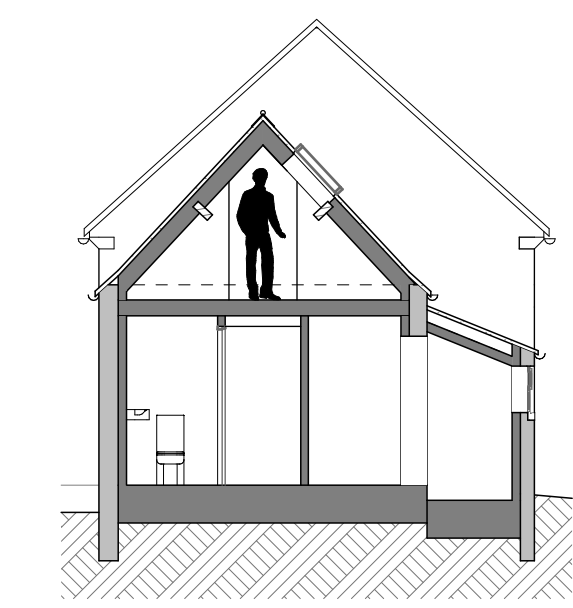


S-3 Building Section
1:100

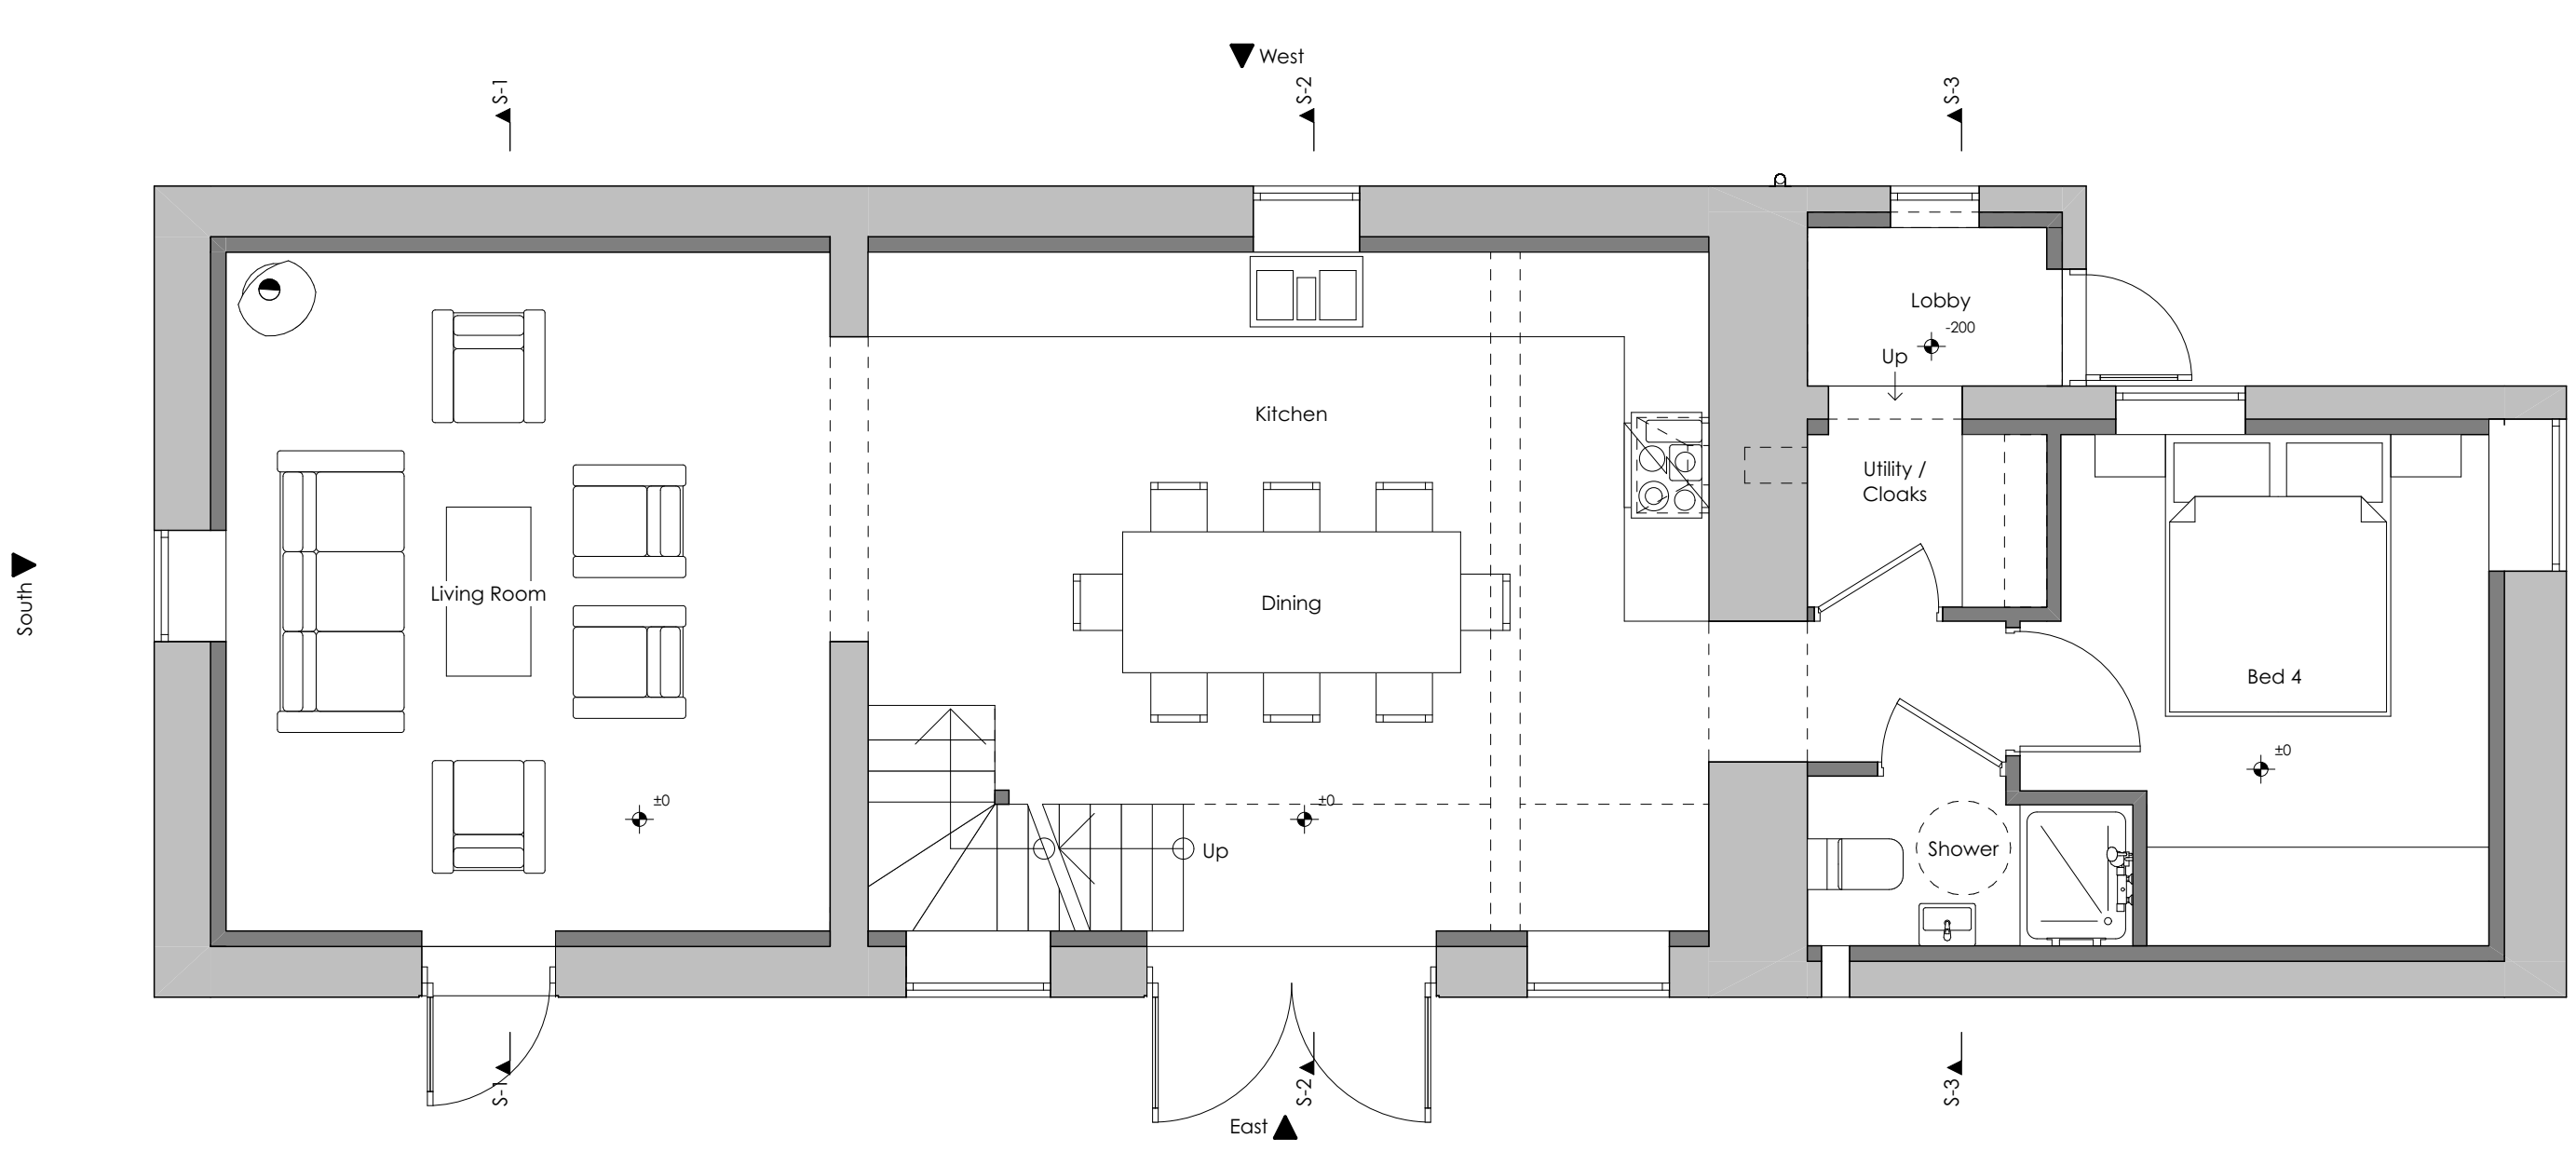

Ground Floor
1:50

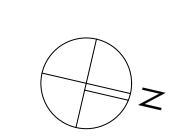


139 - Proposed Barn A - Picture 1

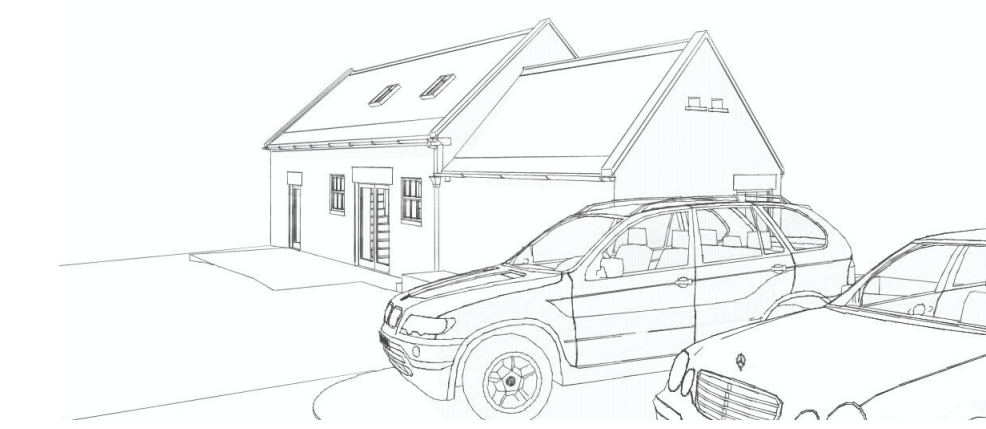

139 - Proposed Barn A - Picture 2



139 - Proposed Barn A - Picture 3

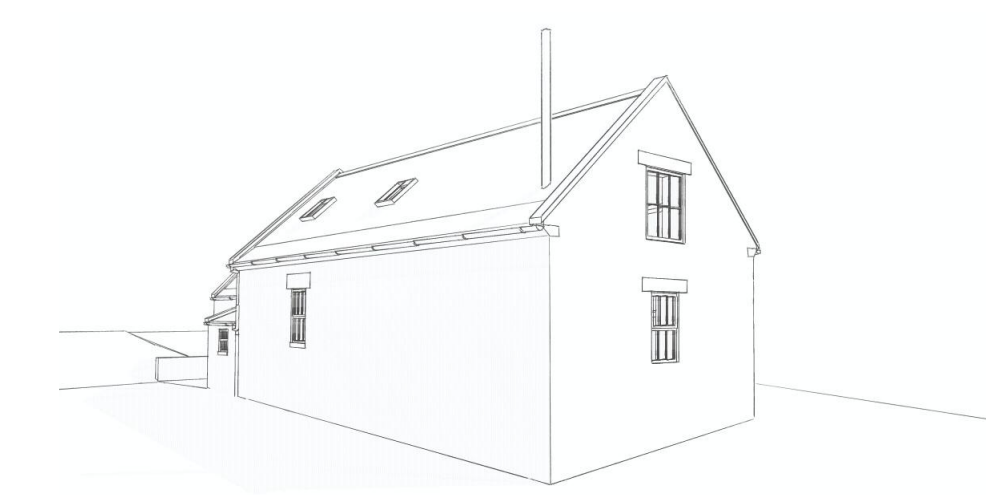

139 - Proposed Barn A - Picture 4

Revision	Description	Issued	Checked	Date

Client: Mr & Mrs Sheveling
Project: Green Hills Farm, Whitby Road, Robin Hoods Bay
Drawing: Barn A - Proposed

Drawing Status:

PLANNING

Date: JUN 20	Scale @ A1: 1:50 / 100	Drawn by: AB
Project No: 139	Drawing No: (0-) 03	Revision:

General Notes

THIS DRAWING HAS BEEN PREPARED FROM HAND MEASURED SURVEY INFORMATION AND IS FOR INFORMATION PURPOSES ONLY. DO NOT SCALE FROM DRAWING, USE FIGURED DIMENSIONS ONLY. ALL DIMENSIONS MUST BE CHECKED AND VERIFIED ON SITE PRIOR TO COMMENCEMENT OF WORK AND DESIGNER TO BE NOTIFIED OF ANY DISCREPANCIES. MEASUREMENTS TAKEN AT APPROX 1.2M FROM GROUND LEVEL. DUE TO WALL VARIATIONS MEASUREMENTS MAY DIFFER. COURSING AND HATCHES ARE FOR ILLUSTRATIVE PURPOSES ONLY.

NYMNP

01/07/2020

Revision	Description	Issued	Checked	Date
----------	-------------	--------	---------	------

Client:

Mr & Mrs Sheveling

Project:

Green Hills Farm,
Whitby Road,
Robin Hoods Bay

Drawing:

Barn A - Roof & Site Plan

Drawing Status:


PLANNING

Date:	Scale @ A3:	Drawn by:
JUN 20	1:100	AB
Project No:	Drawing No:	Revision:
139	(0-) 05	

BA

Bamford Architectural Ltd.

enquiry@bamfordarchitectural.co.uk
bamfordarchitectural.co.uk

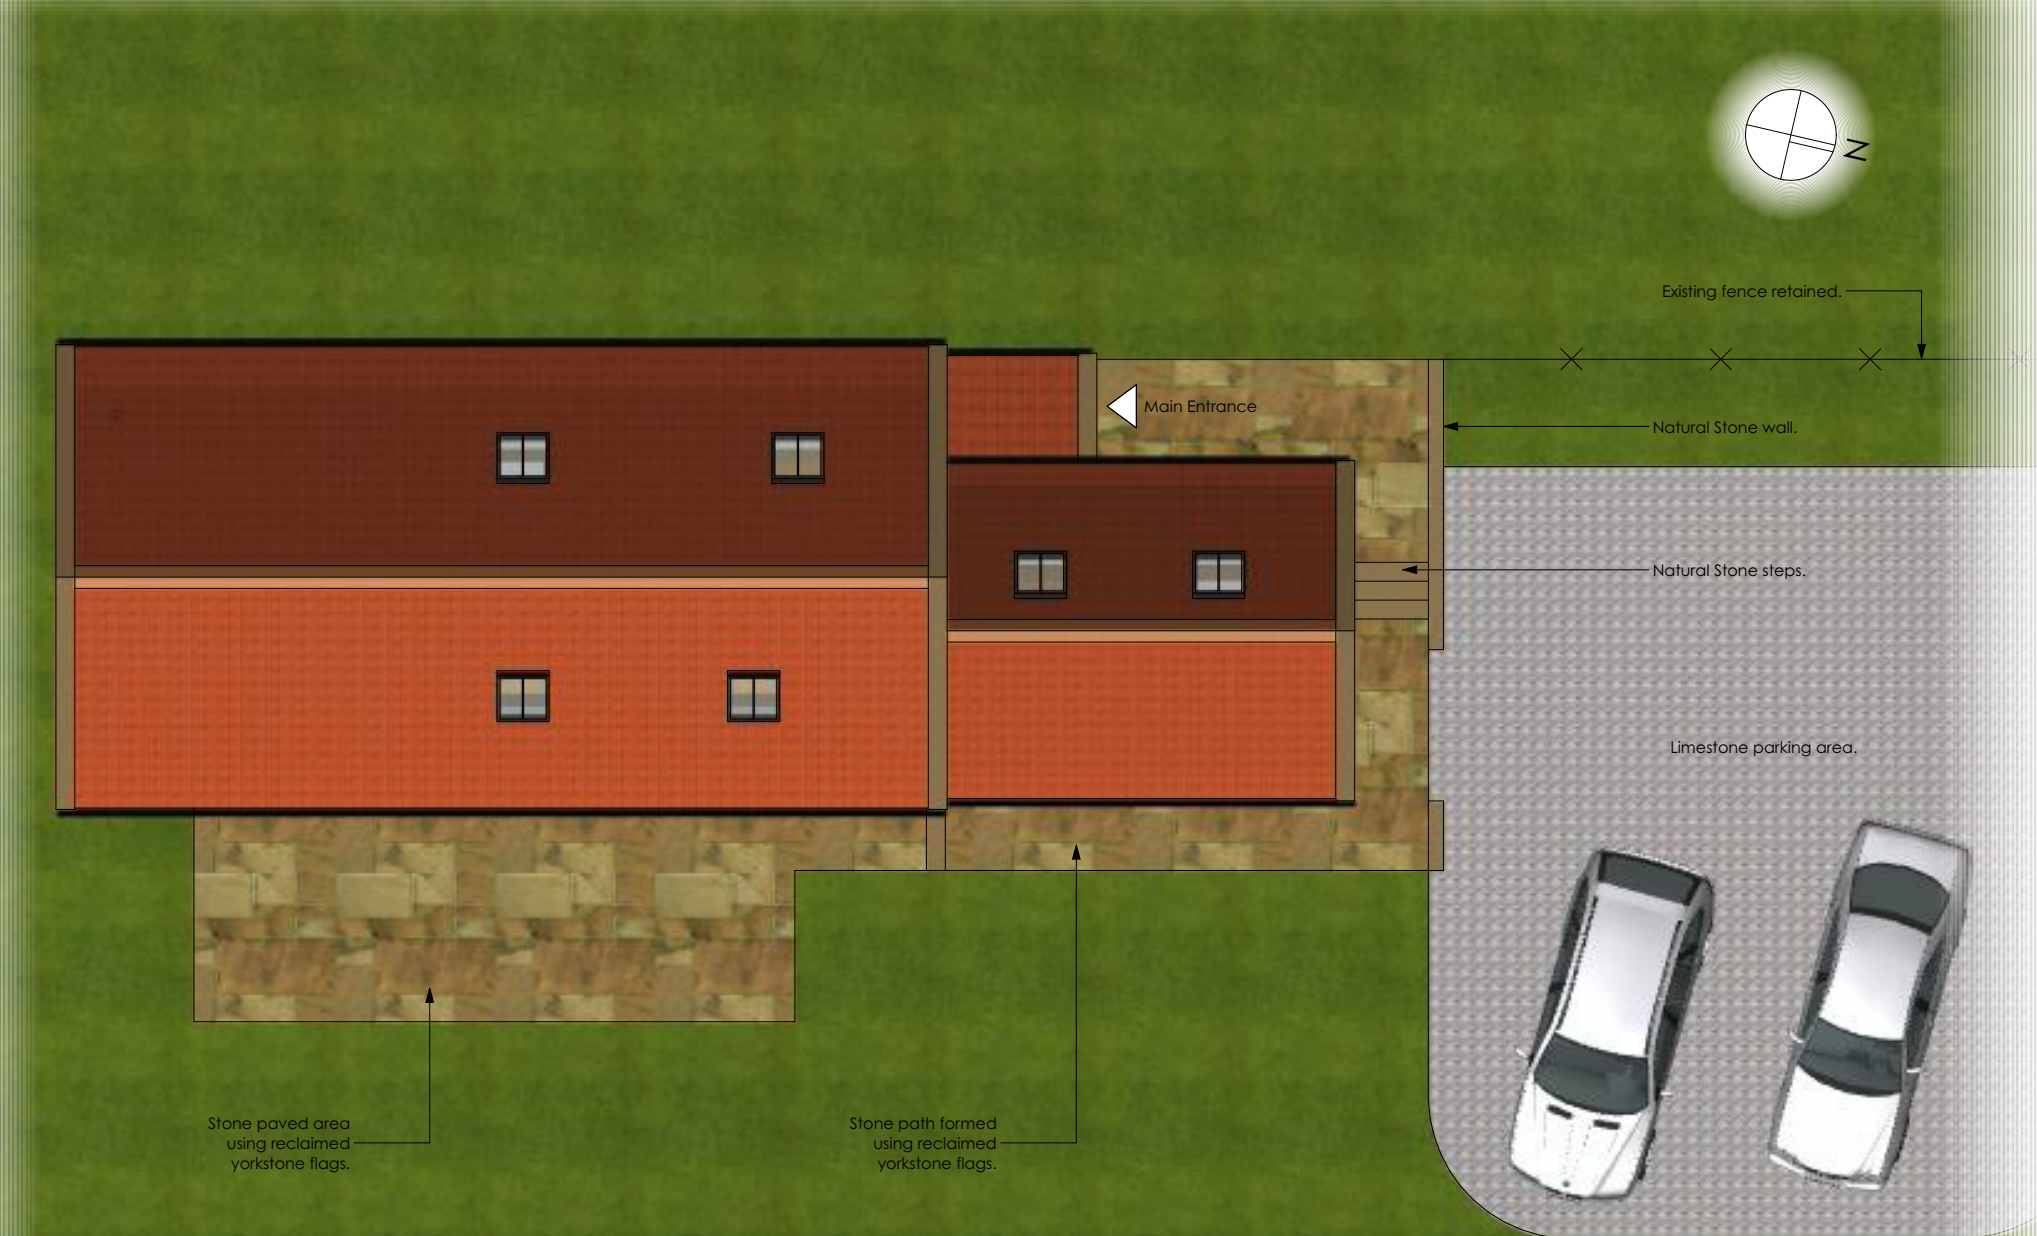


Site Plan


1:100

General Notes


THIS DRAWING HAS BEEN PREPARED FROM HAND MEASURED SURVEY INFORMATION AND IS FOR INFORMATION PURPOSES ONLY. DO NOT SCALE FROM DRAWING. USE FIGURED DIMENSIONS ONLY. ALL DIMENSIONS MUST BE CHECKED AND VERIFIED ON SITE PRIOR TO COMMENCEMENT OF WORK AND DESIGNER TO BE NOTIFIED OF ANY DISCREPANCIES. MEASUREMENTS TAKEN AT APPROX 1.2M FROM GROUND LEVEL. DUE TO WALL VARIATIONS MEASUREMENTS MAY DIFFER.

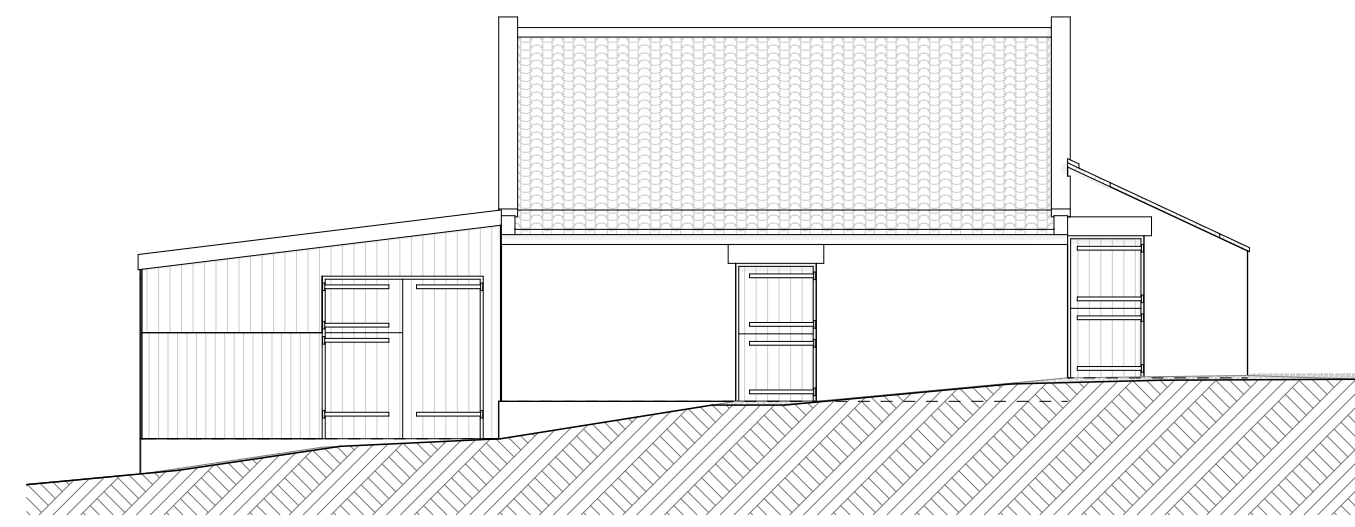


East Elevation
1:100

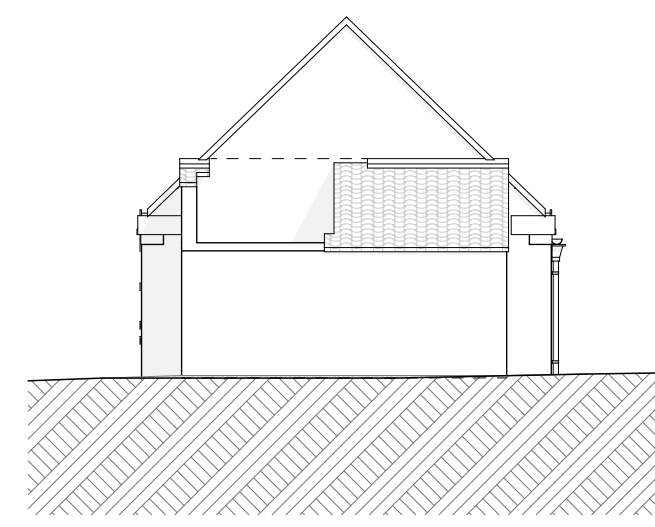


North Elevation
1:100

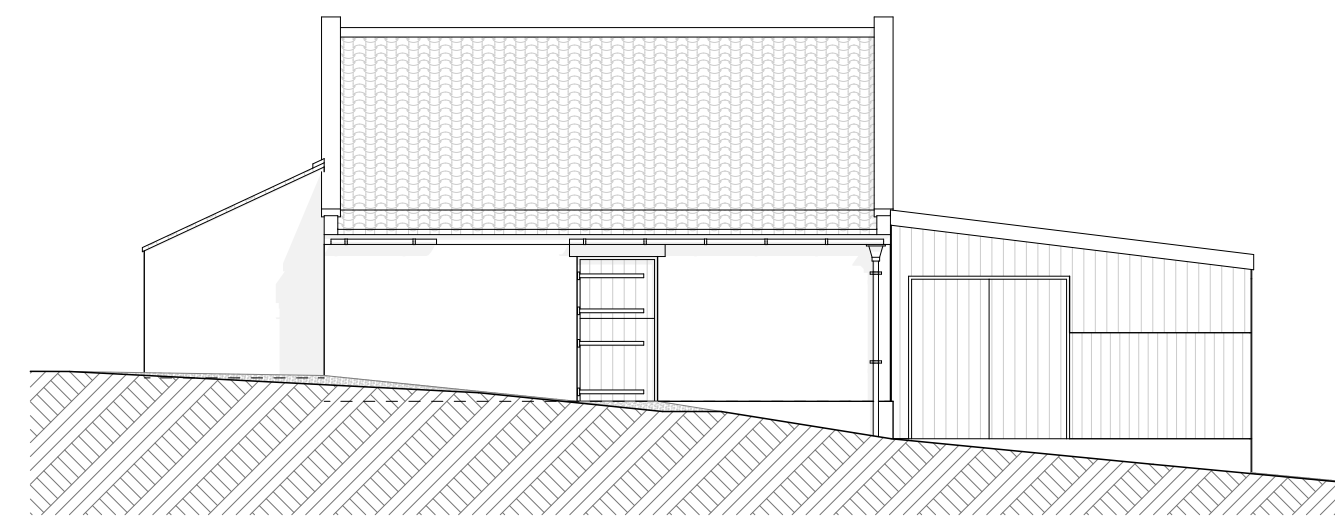


West Elevation
1:100

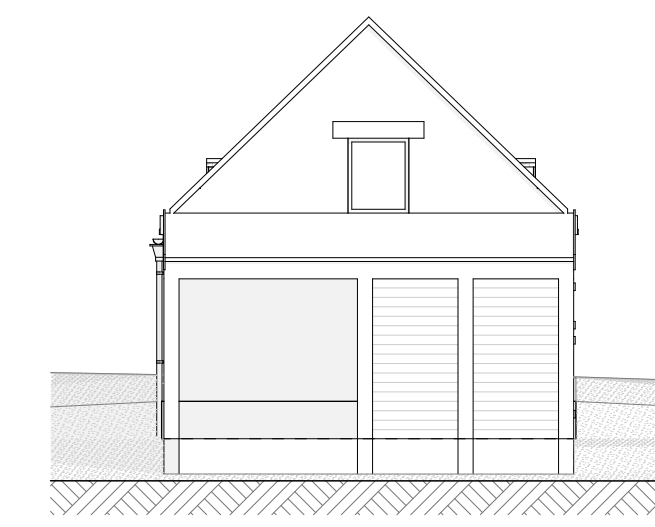


South Elevation
1:100

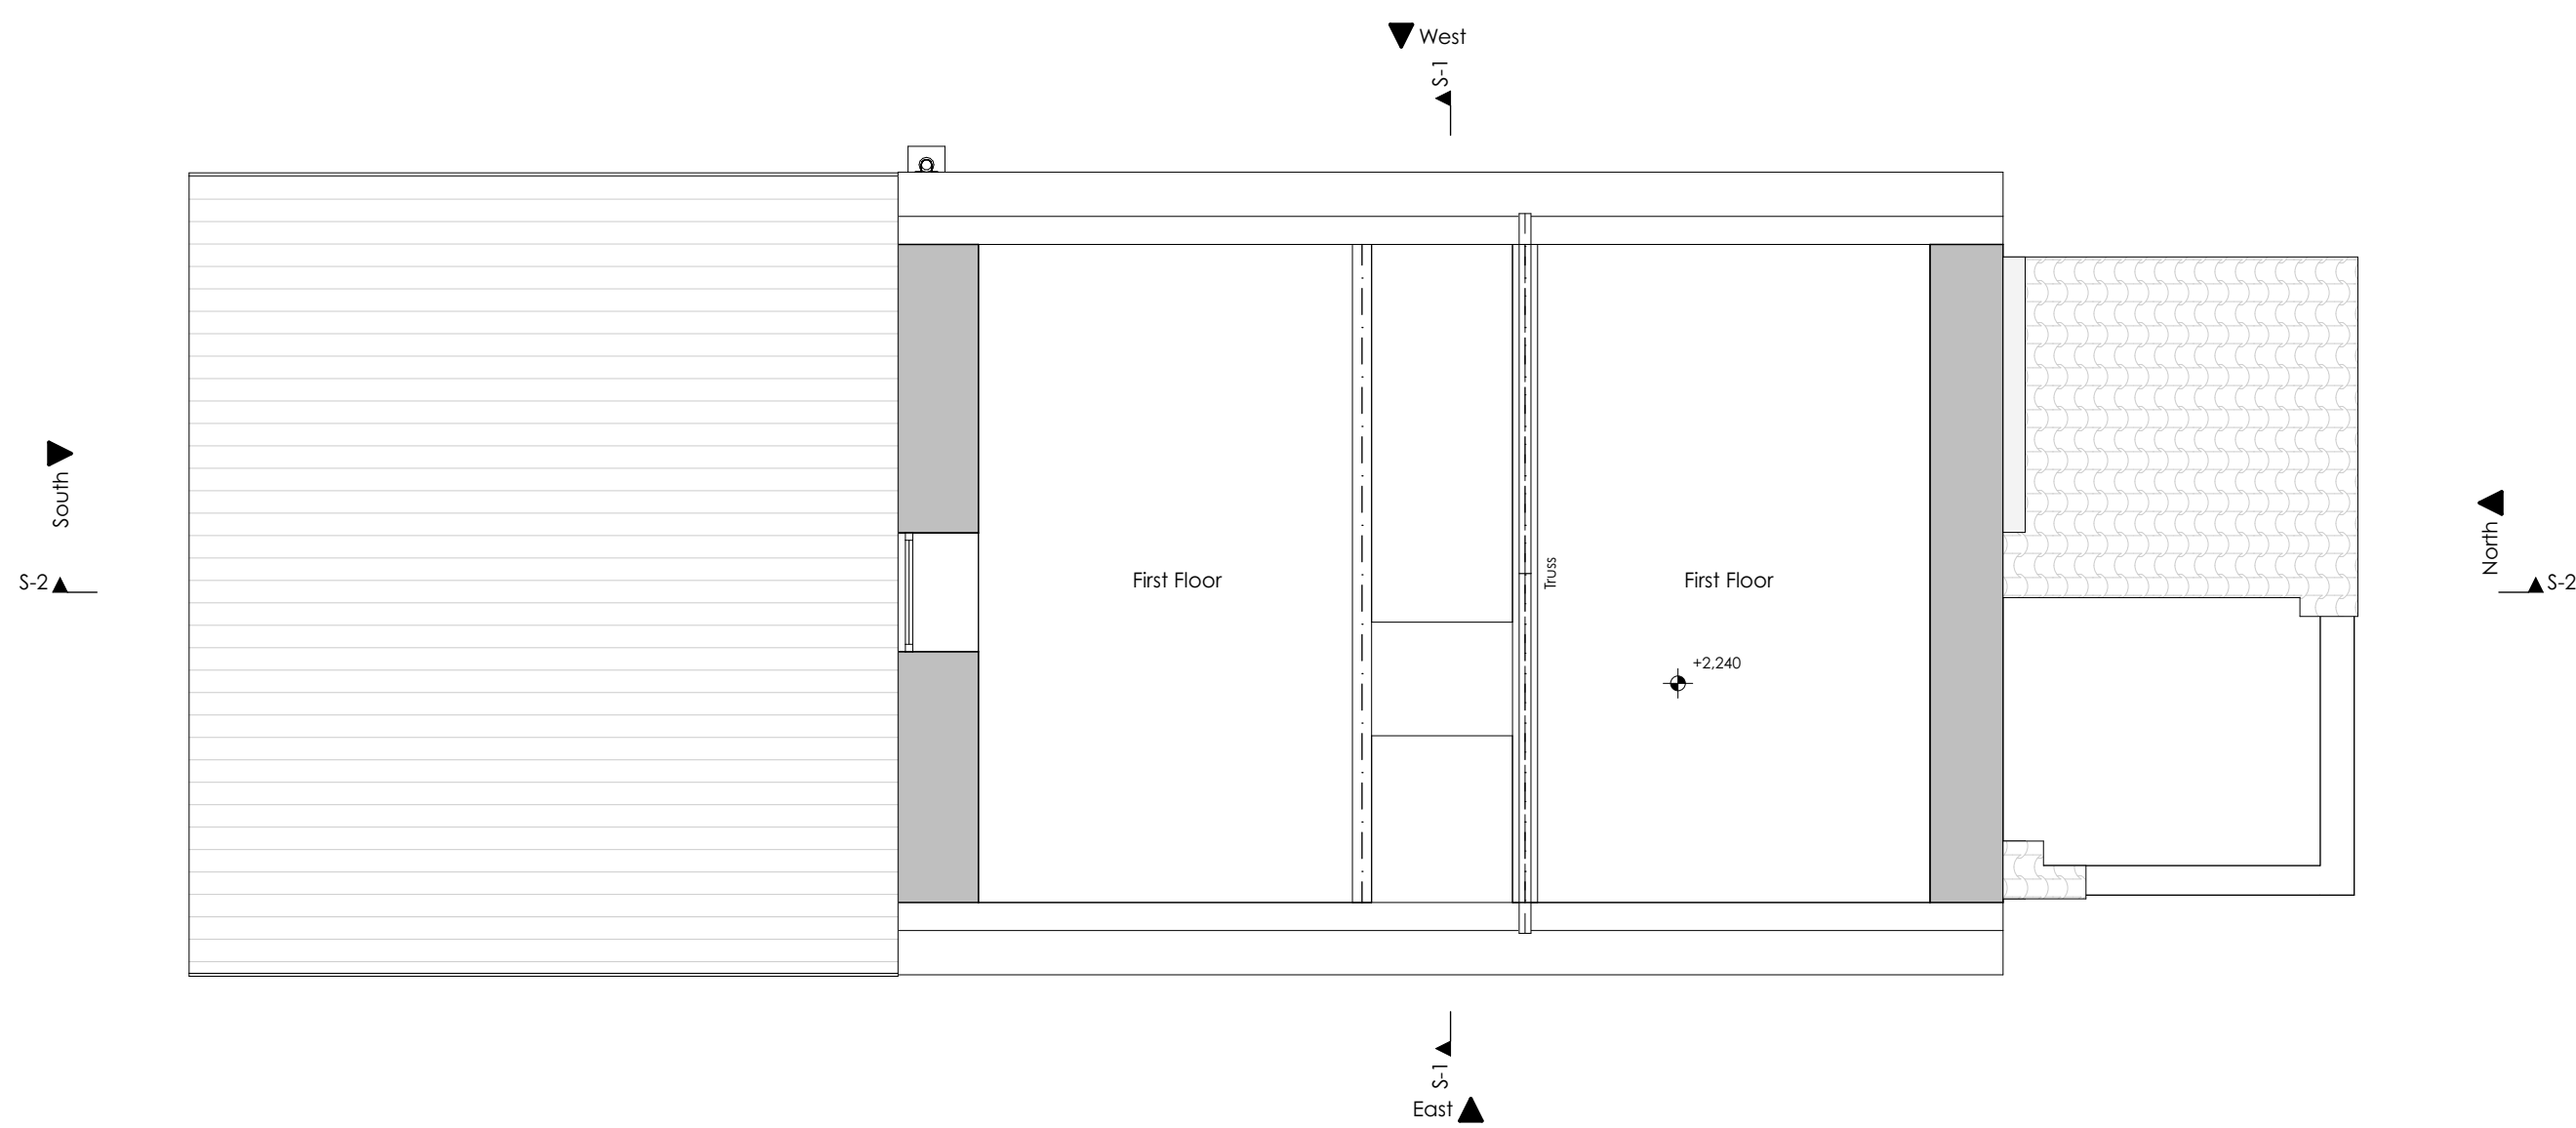


First Floor
1:50

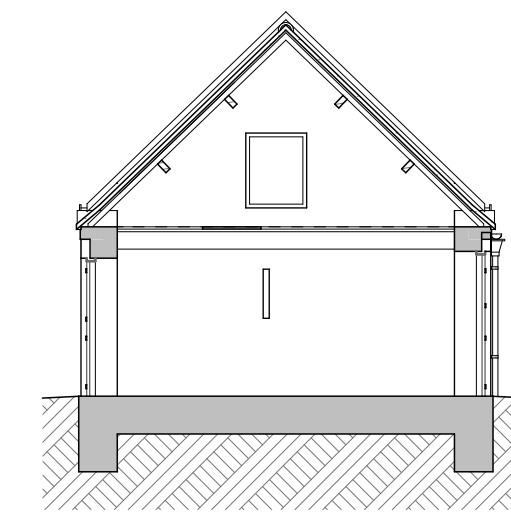



S-1 Building Section
1:100

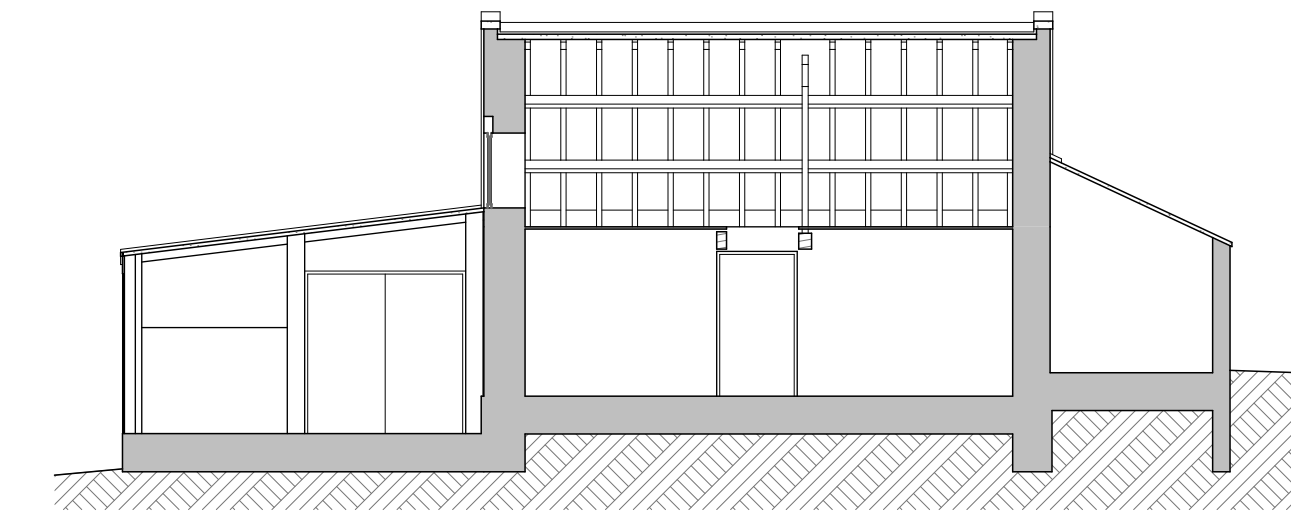

S-2 Building Section
1:100

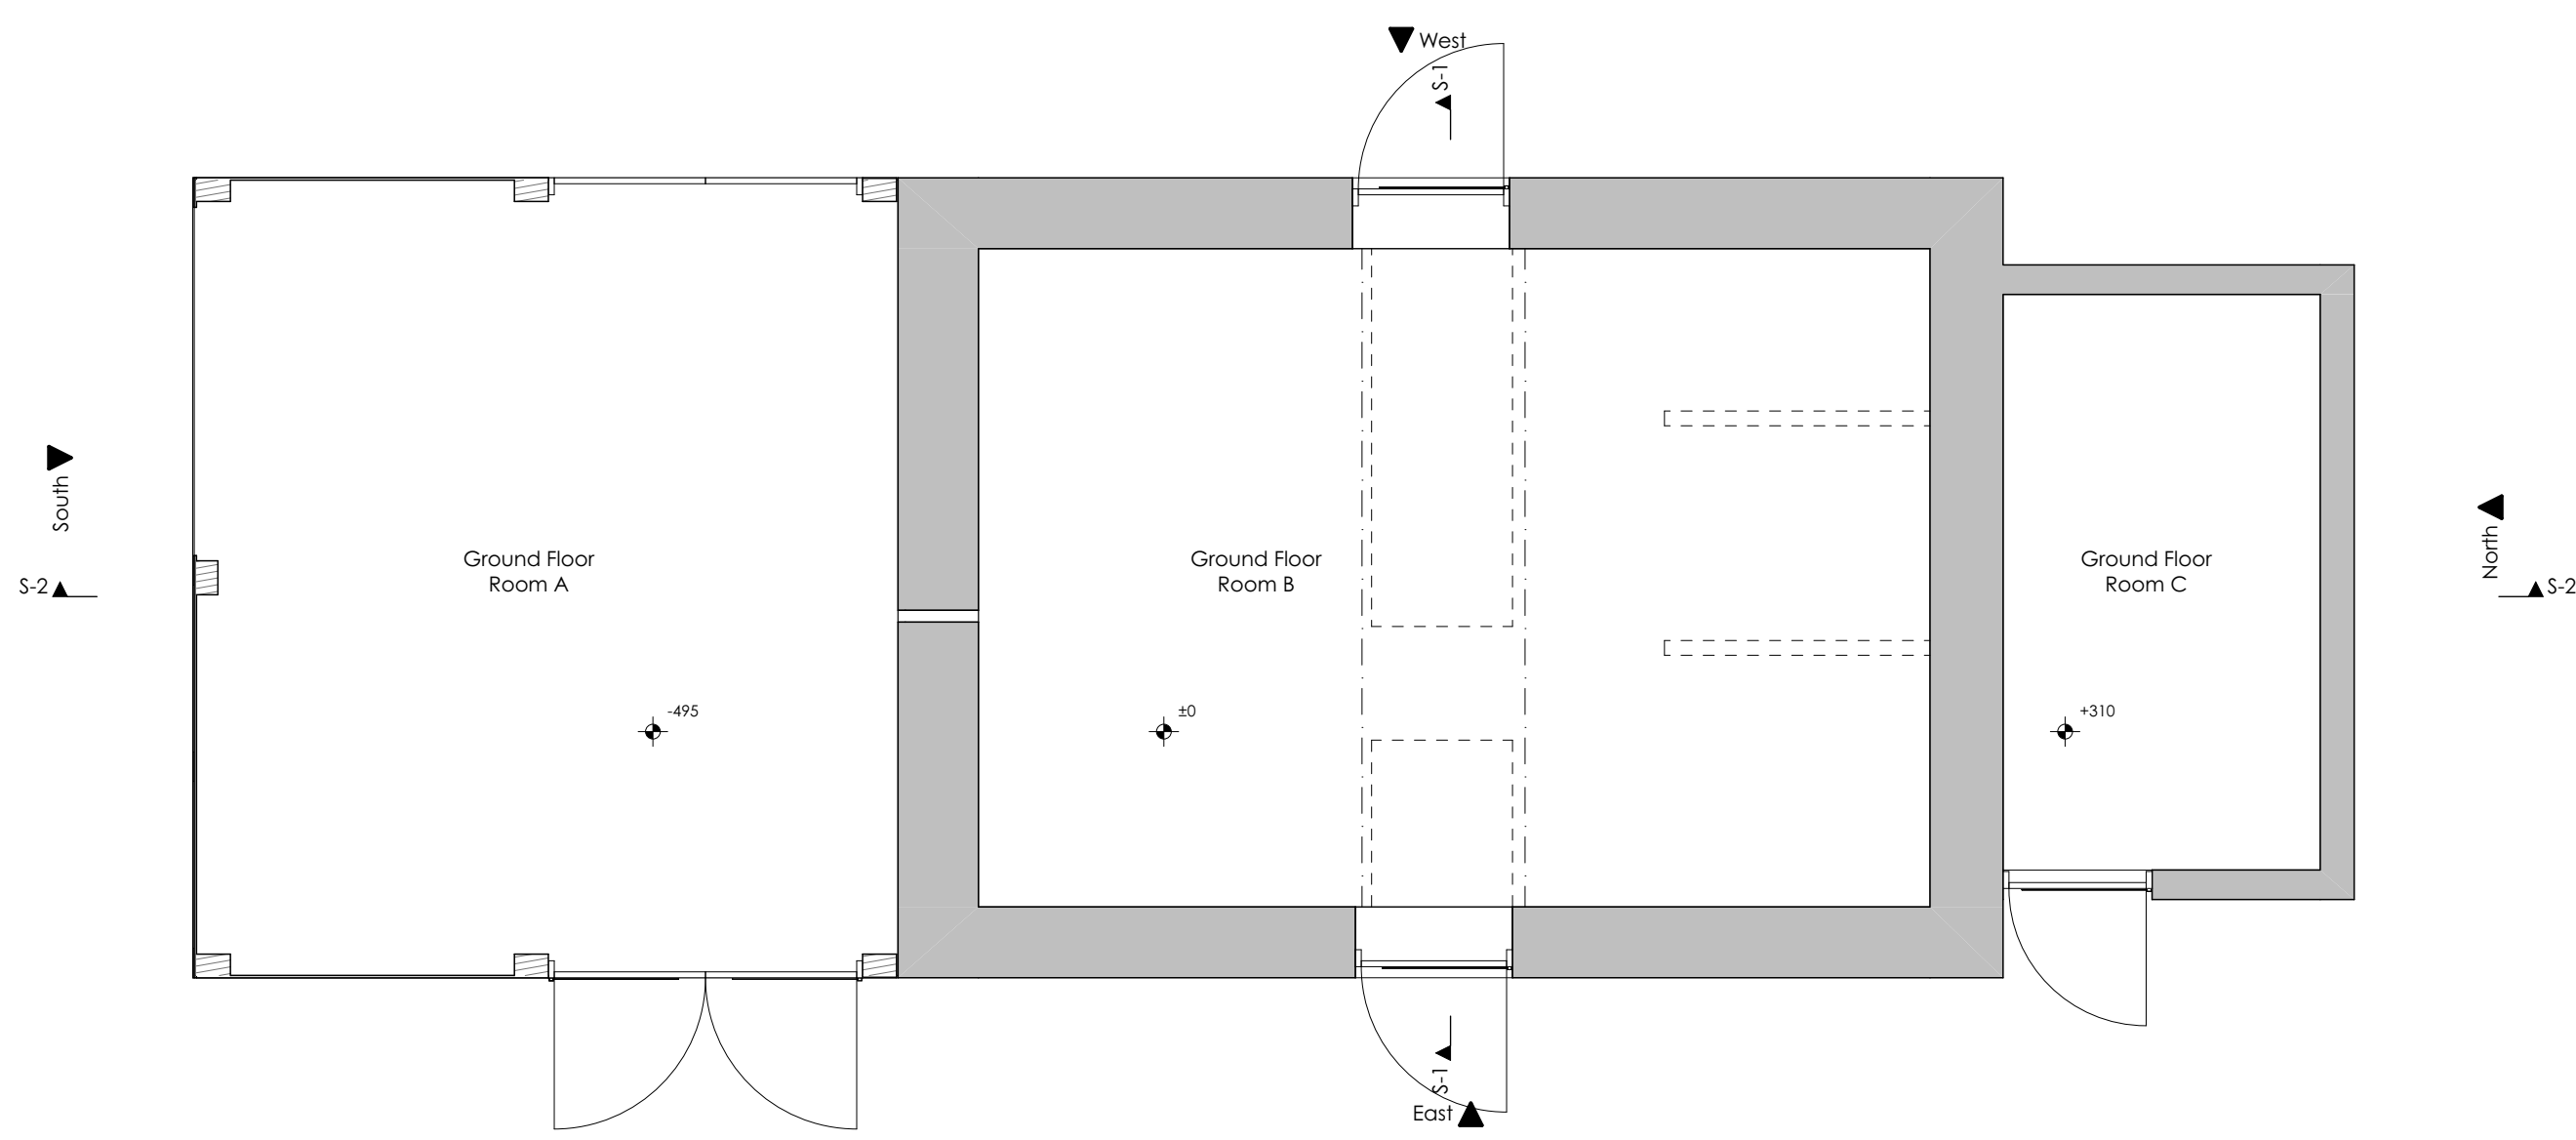

Ground Floor
1:50

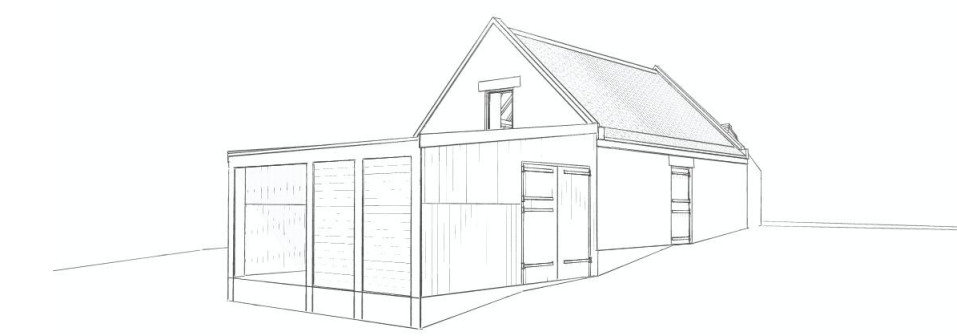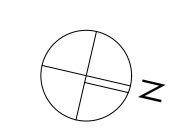

139 - Existing Barn B - Picture 1



139 - Existing Barn B - Picture 2



139 - Existing Barn B - Picture 3



139 - Existing Barn B - Picture 4

A	Levels added	AB	19/04/2020
Revision	Description	Issued	Checked Date

Client: Mr & Mrs Sheveling
Project: Green Hills Farm, Whitby Road, Robin Hoods Bay
Drawing: Barn B - Existing Survey

Drawing Status:

Existing


Date: JUN 20	Scale @ A1: 1:50 / 100	Drawn by: AB
Project No: 139	Drawing No: (0-) 02	Revision: A

General Notes

THIS DRAWING HAS BEEN PREPARED FROM HAND MEASURED SURVEY INFORMATION AND IS FOR INFORMATION PURPOSES ONLY. DO NOT SCALE FROM DRAWING. USE FIGURED DIMENSIONS ONLY. ALL DIMENSIONS MUST BE CHECKED AND VERIFIED ON SITE PRIOR TO COMMENCEMENT OF WORK AND DESIGNER TO BE NOTIFIED OF ANY DISCREPANCIES. MEASUREMENTS TAKEN AT APPROX 1.2M FROM GROUND LEVEL. DUE TO WALL VARIATIONS MEASUREMENTS MAY DIFFER. COURSING AND HATCHES ARE FOR ILLUSTRATIVE PURPOSES ONLY.



East Elevation
1:100

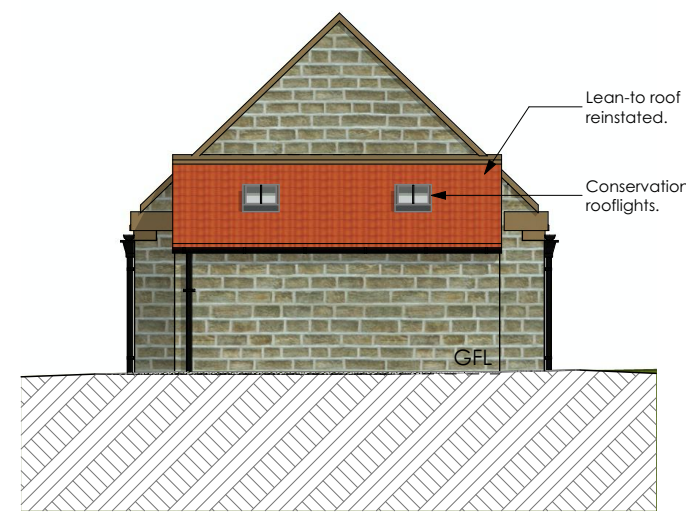

North Elevation
1:100




West Elevation
1:100




South Elevation
1:100


NYMNP
01/07/2020

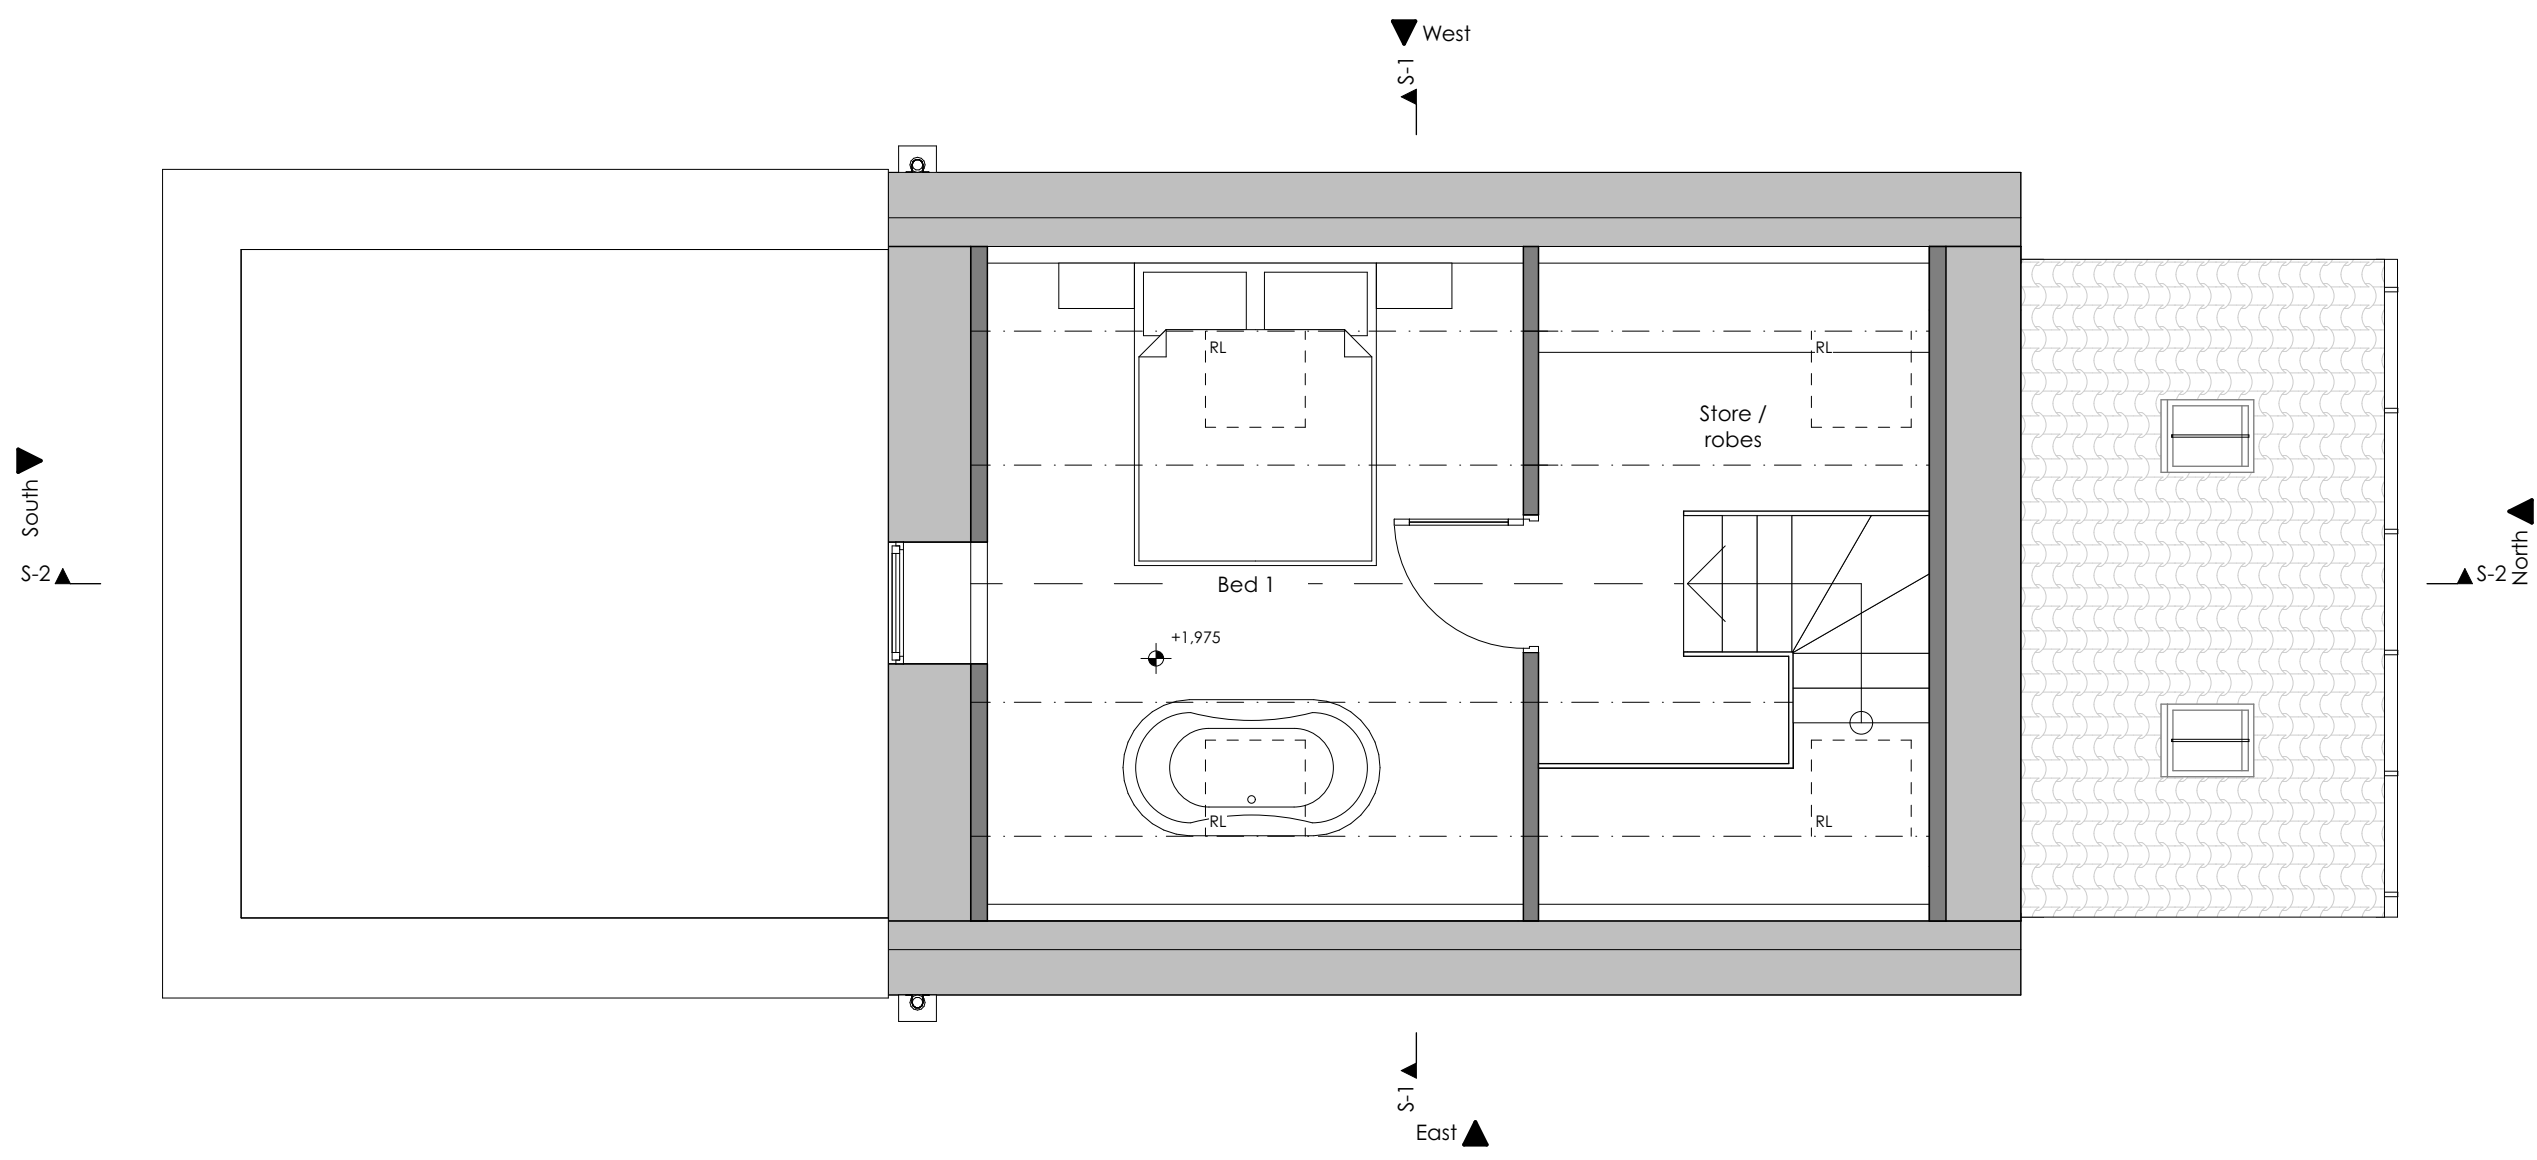


First Floor
1:50

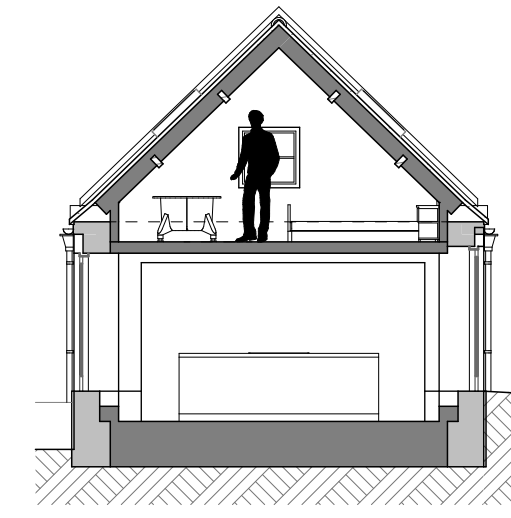



S-1 Building Section
1:100

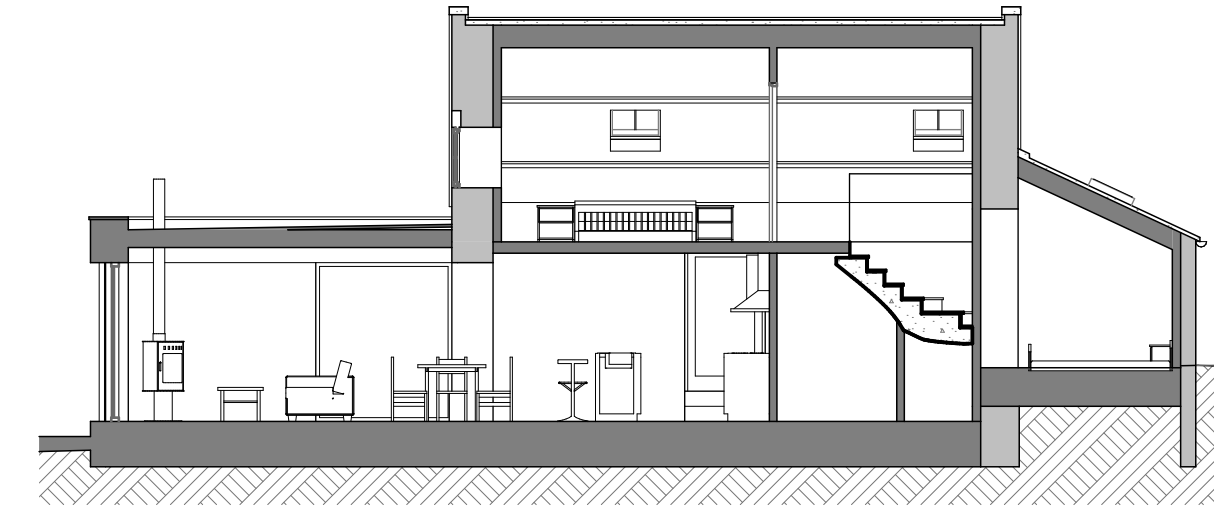


S-2 Building Section
1:100

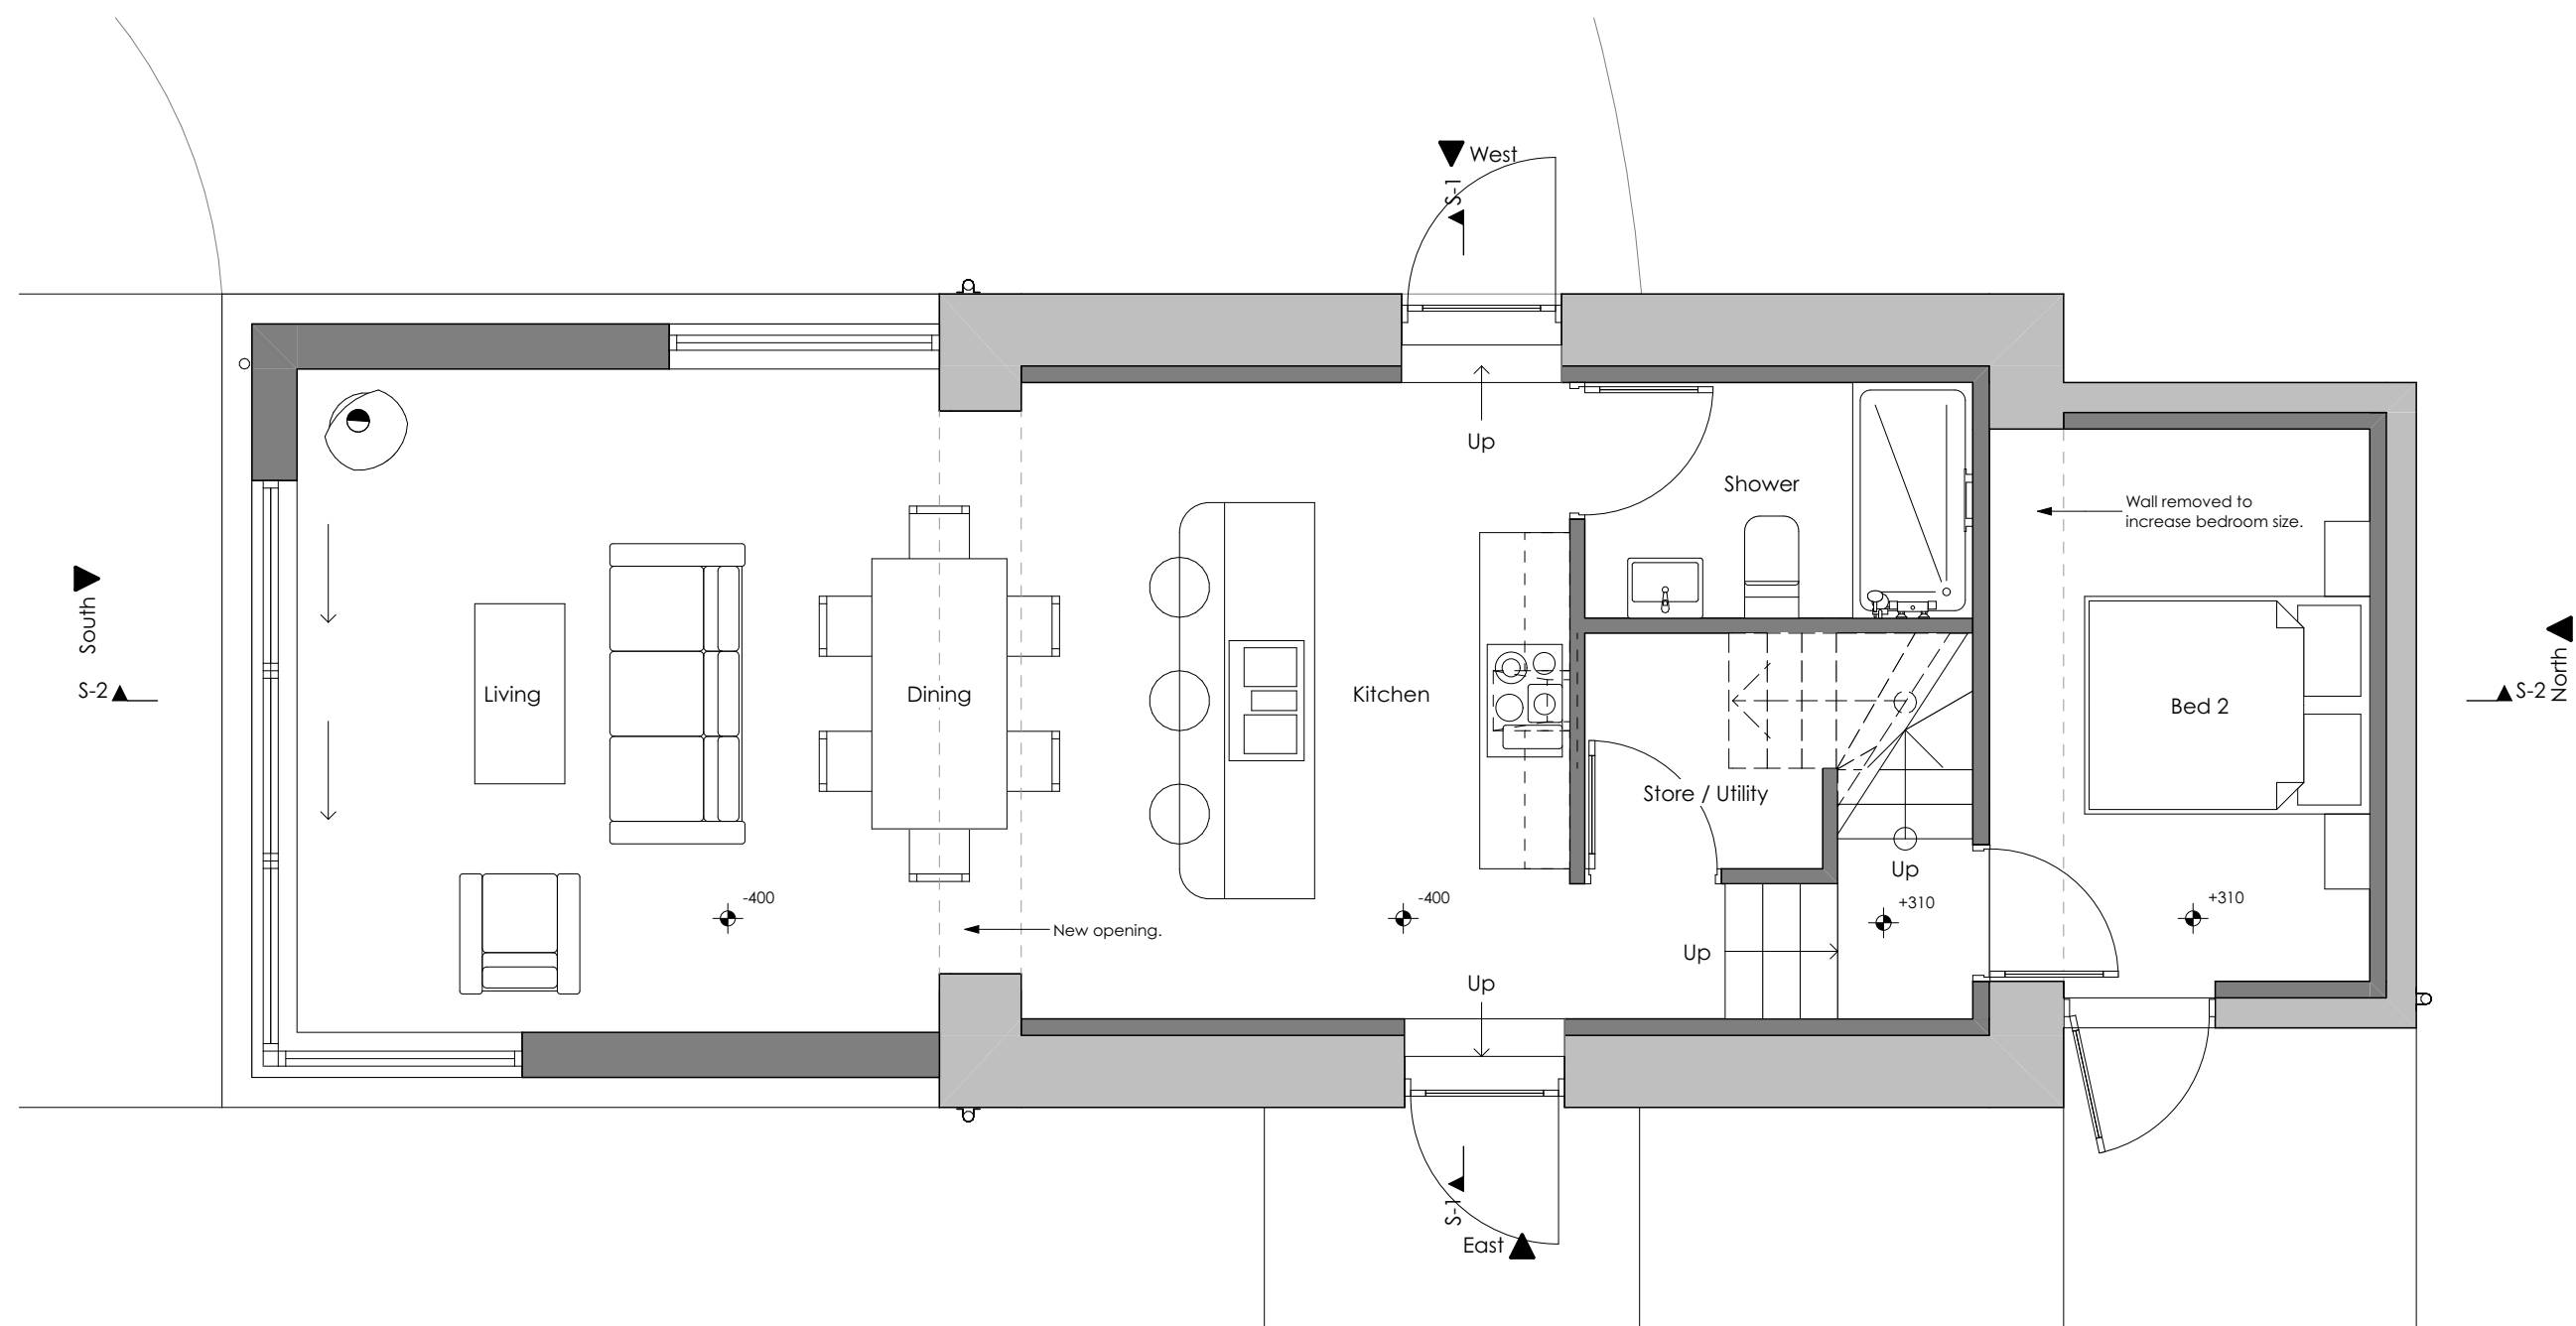


Ground Floor
1:50

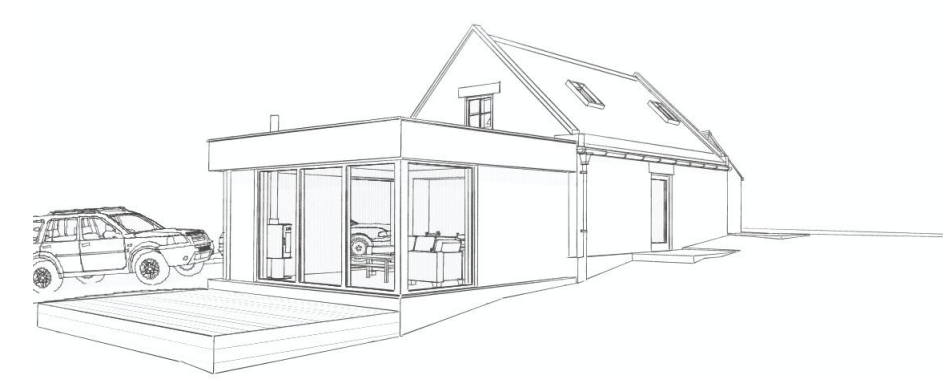 


139 - Proposed Barn B - Picture 1

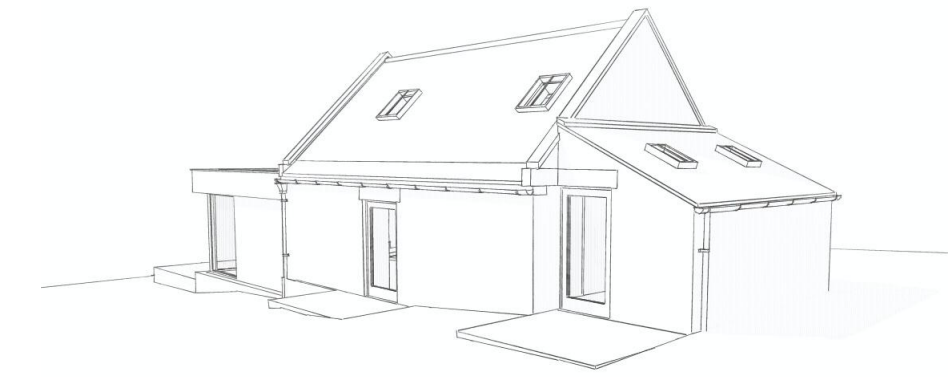

139 - Proposed Barn B - Picture 2

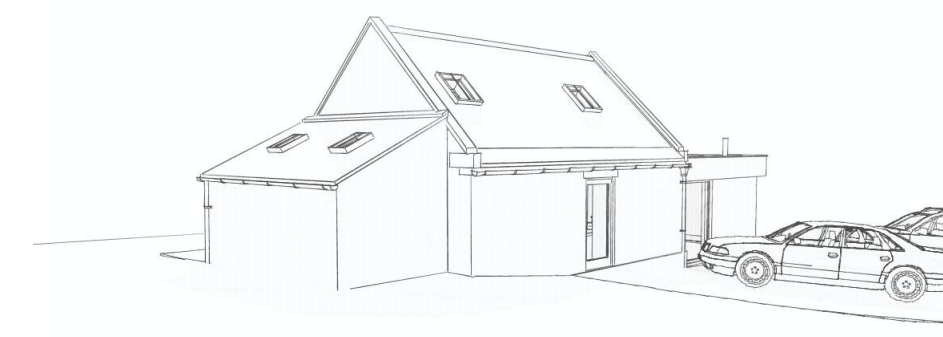

139 - Proposed Barn B - Picture 3

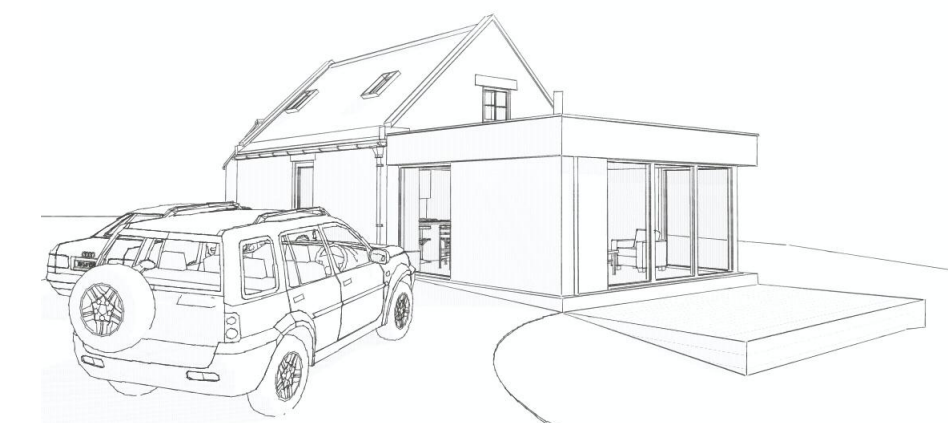

139 - Proposed Barn B - Picture 4


Revision	Description	Issued	Checked	Date
----------	-------------	--------	---------	------

Client: Mr & Mrs Sheveling				
Project: Green Hills Farm, Whitby Road, Robin Hoods Bay				
Drawing: Barn B - Proposed				

Drawing Status:

PLANNING

Date: JUN 20	Scale @ A1: 1:50 / 100	Drawn by: AB
Project No: 139	Drawing No: (0-) 04	Revision:

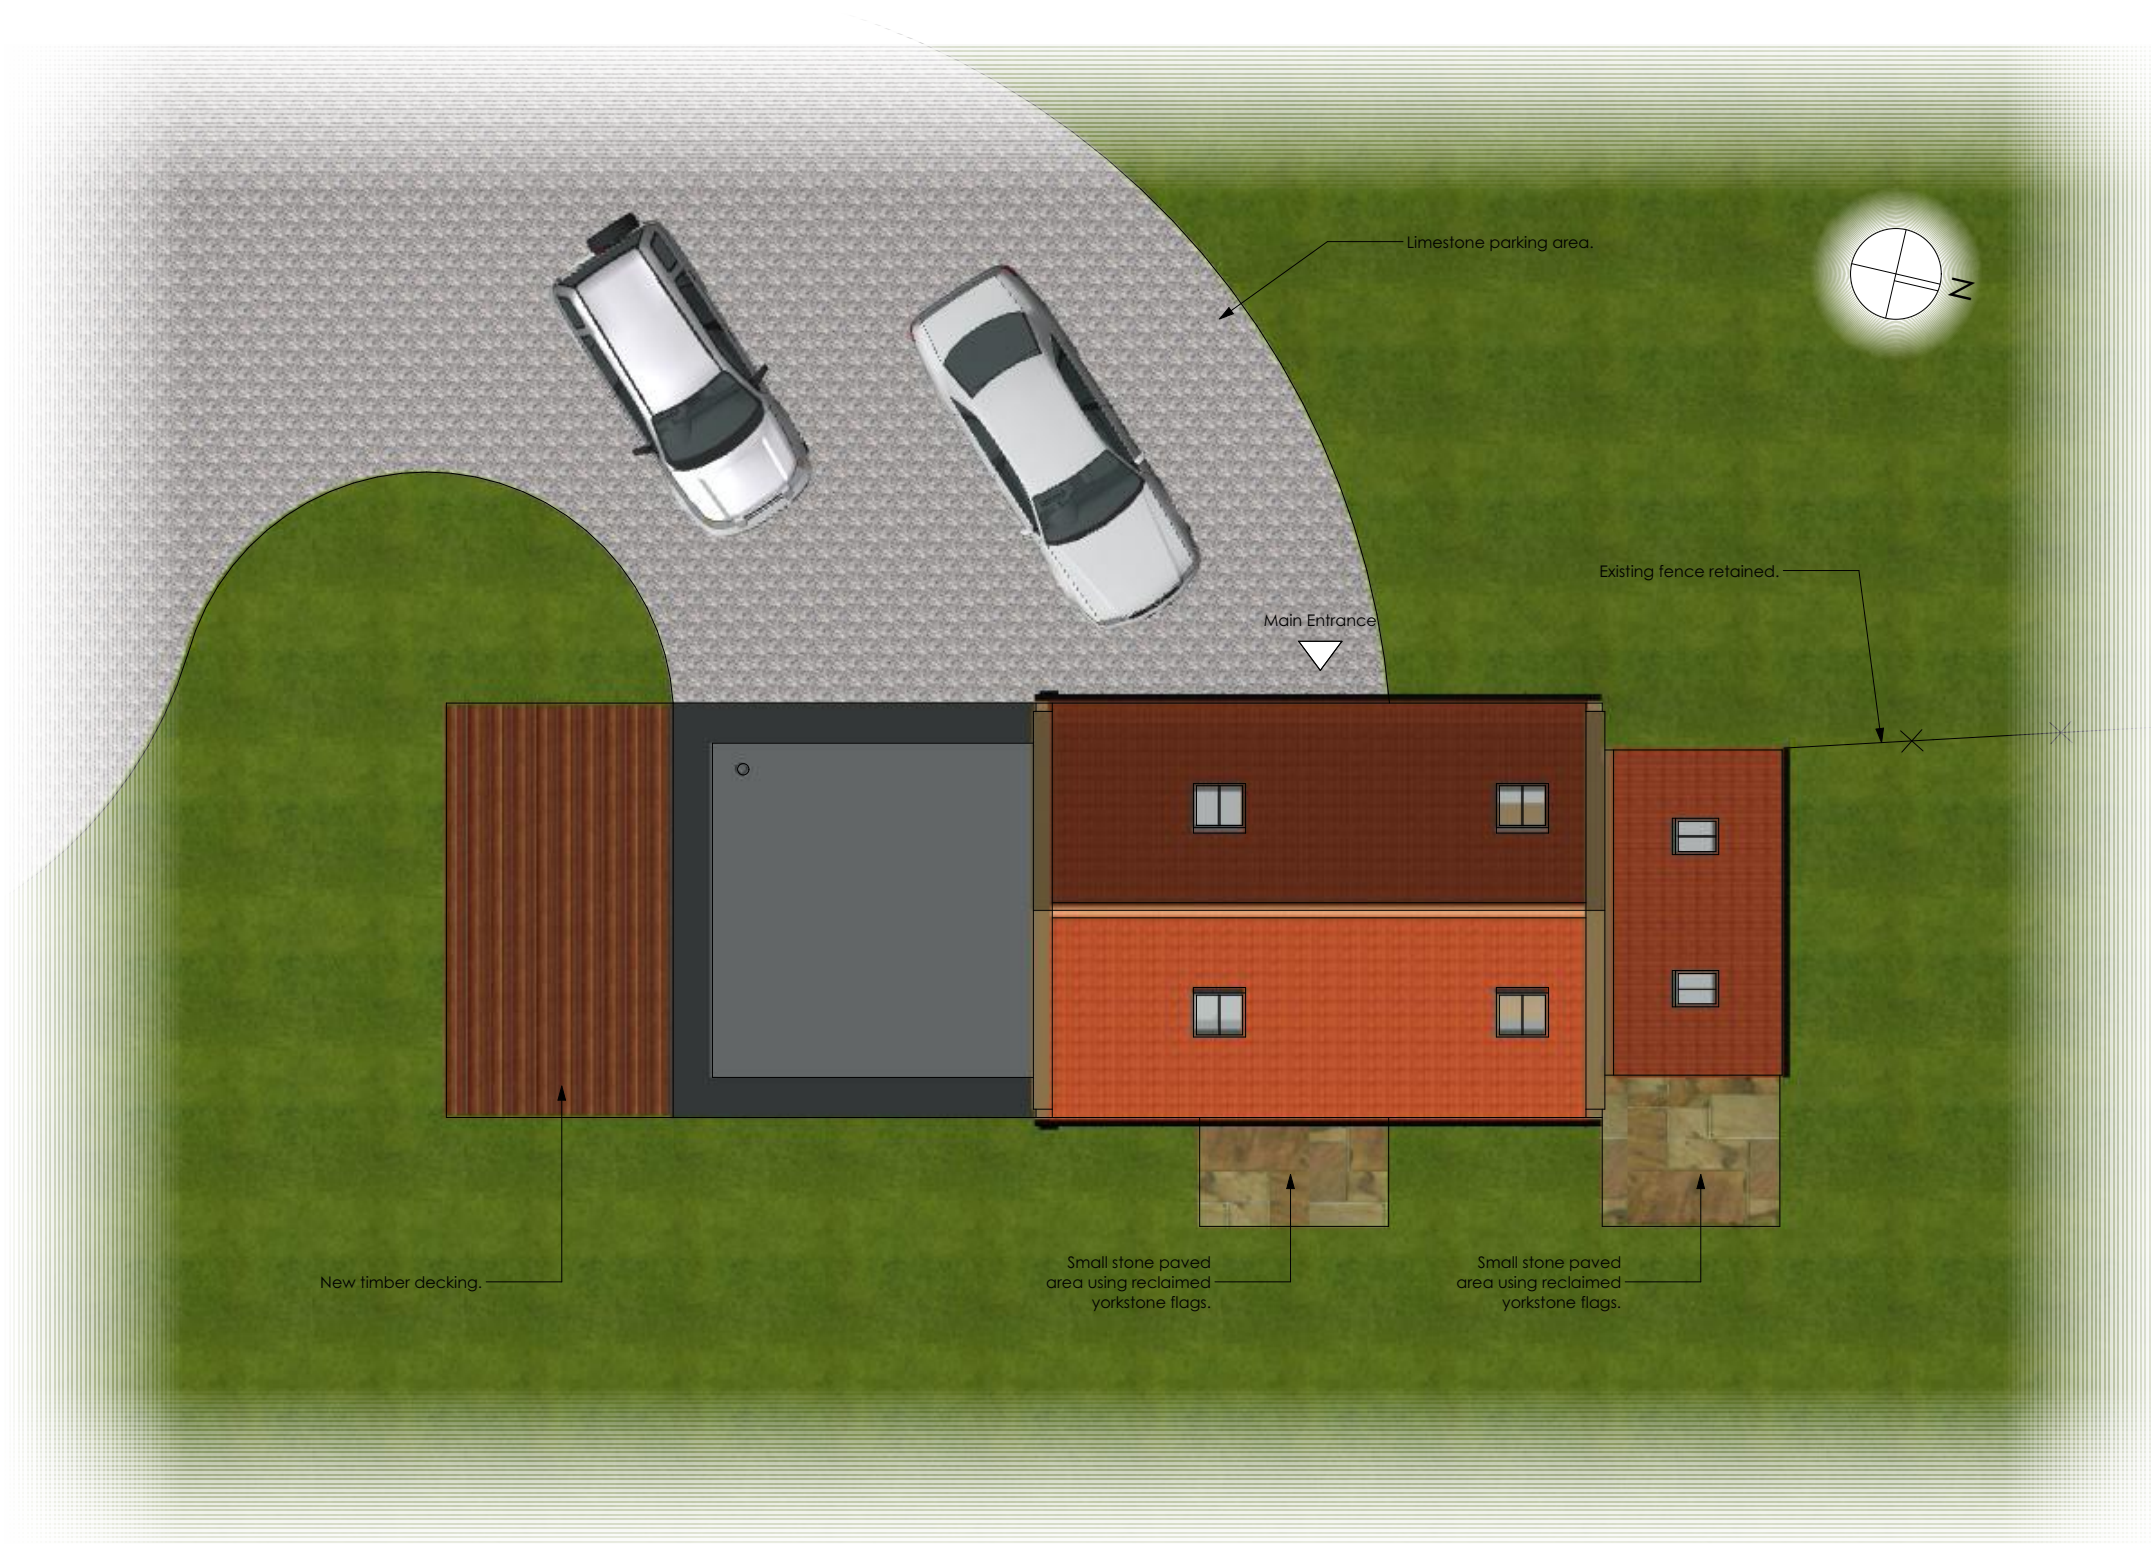

Site Plan
1:100

General Notes

THIS DRAWING HAS BEEN PREPARED FROM HAND MEASURED SURVEY INFORMATION AND IS FOR INFORMATION PURPOSES ONLY. DO NOT SCALE FROM DRAWING, USE FIGURED DIMENSIONS ONLY. ALL DIMENSIONS MUST BE CHECKED AND VERIFIED ON SITE PRIOR TO COMMENCEMENT OF WORK AND DESIGNER TO BE NOTIFIED OF ANY DISCREPANCIES. MEASUREMENTS TAKEN AT APPROX 1.2M FROM GROUND LEVEL. DUE TO WALL VARIATIONS MEASUREMENTS MAY DIFFER. COURSING AND HATCHES ARE FOR ILLUSTRATIVE PURPOSES ONLY.

NYMNPA

01/07/2020

Revision	Description	Issued	Checked	Date
----------	-------------	--------	---------	------

Client: Mr & Mrs Sheveling
Project: Green Hills Farm, Whitby Road, Robin Hoods Bay
Drawing: Barn B - Roof & Site Plan


Drawing Status:

PLANNING


Date: JUN 20	Scale @ A3: 1:100	Drawn by: AB
Project No: 139	Drawing No: (0-) 06	Revision:

General Notes




THIS DRAWING IS FOR INFORMATION PURPOSES ONLY. DO NOT SCALE FROM DRAWING. USE FIGURED DIMENSIONS ONLY. ALL DIMENSIONS MUST BE CHECKED AND VERIFIED ON SITE PRIOR TO COMMENCEMENT OF WORK AND DESIGNER TO BE NOTIFIED OF ANY DISCREPANCIES.

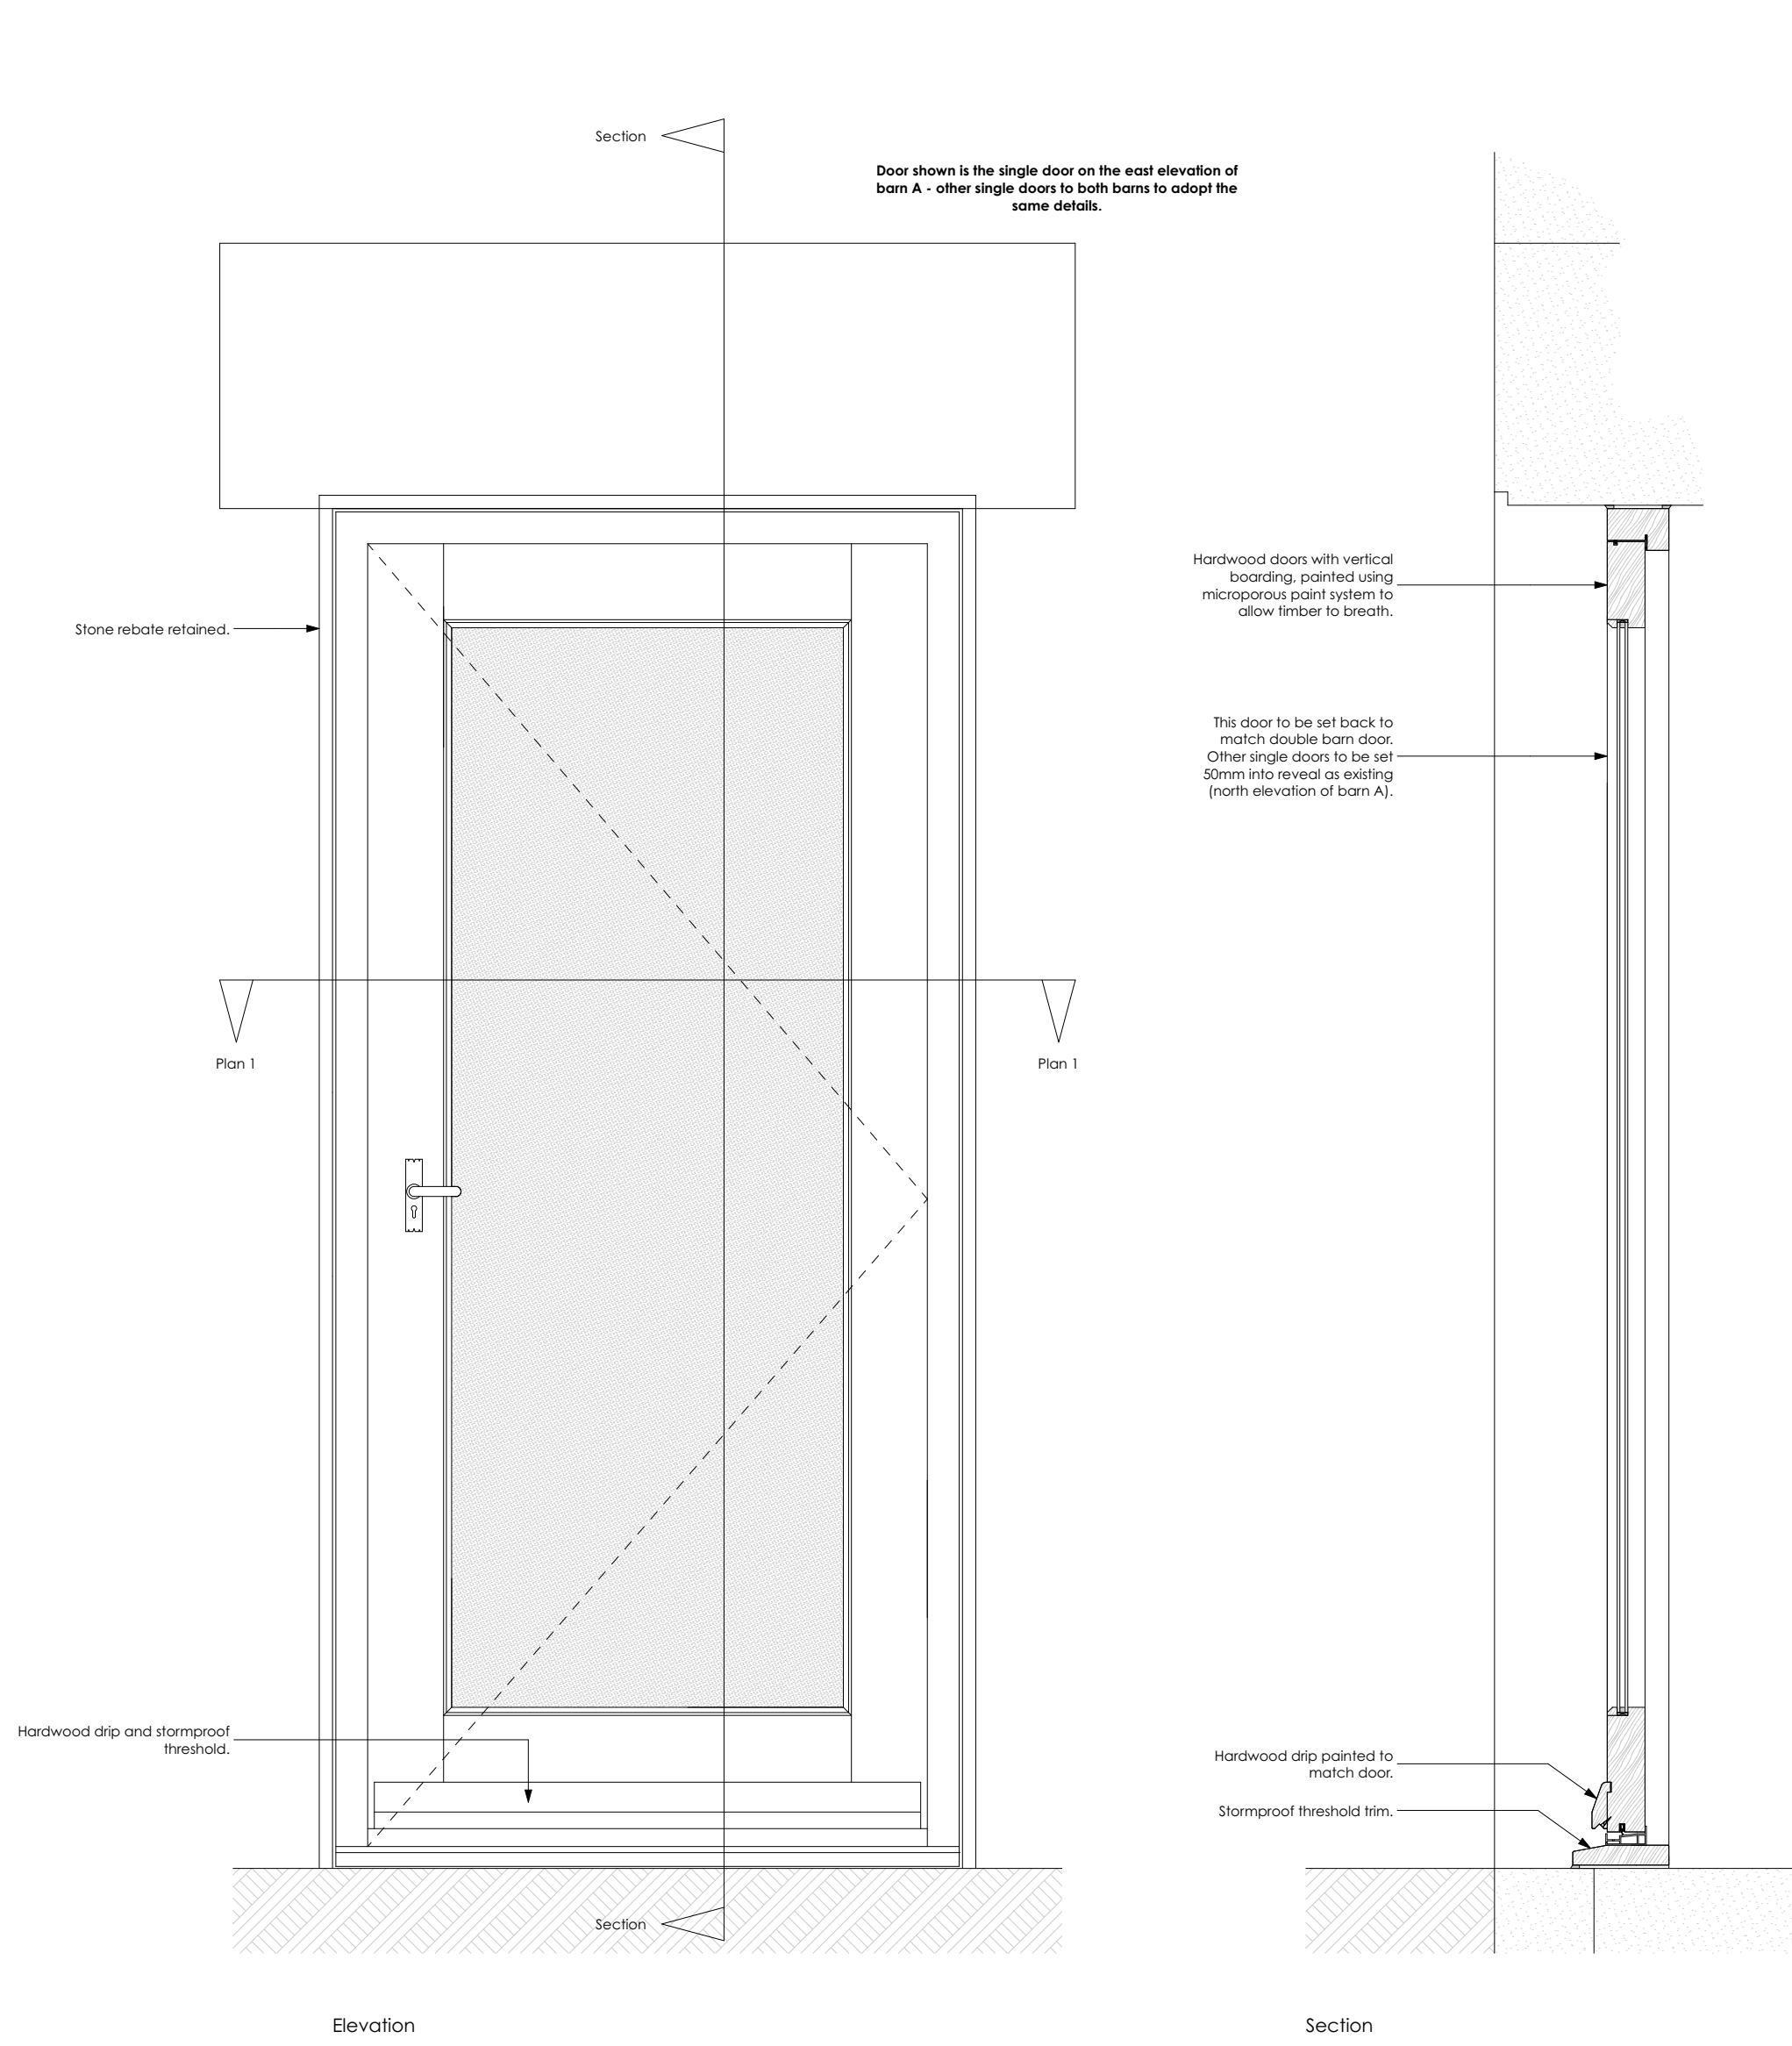

Door Details - Typical Single Door
1:10

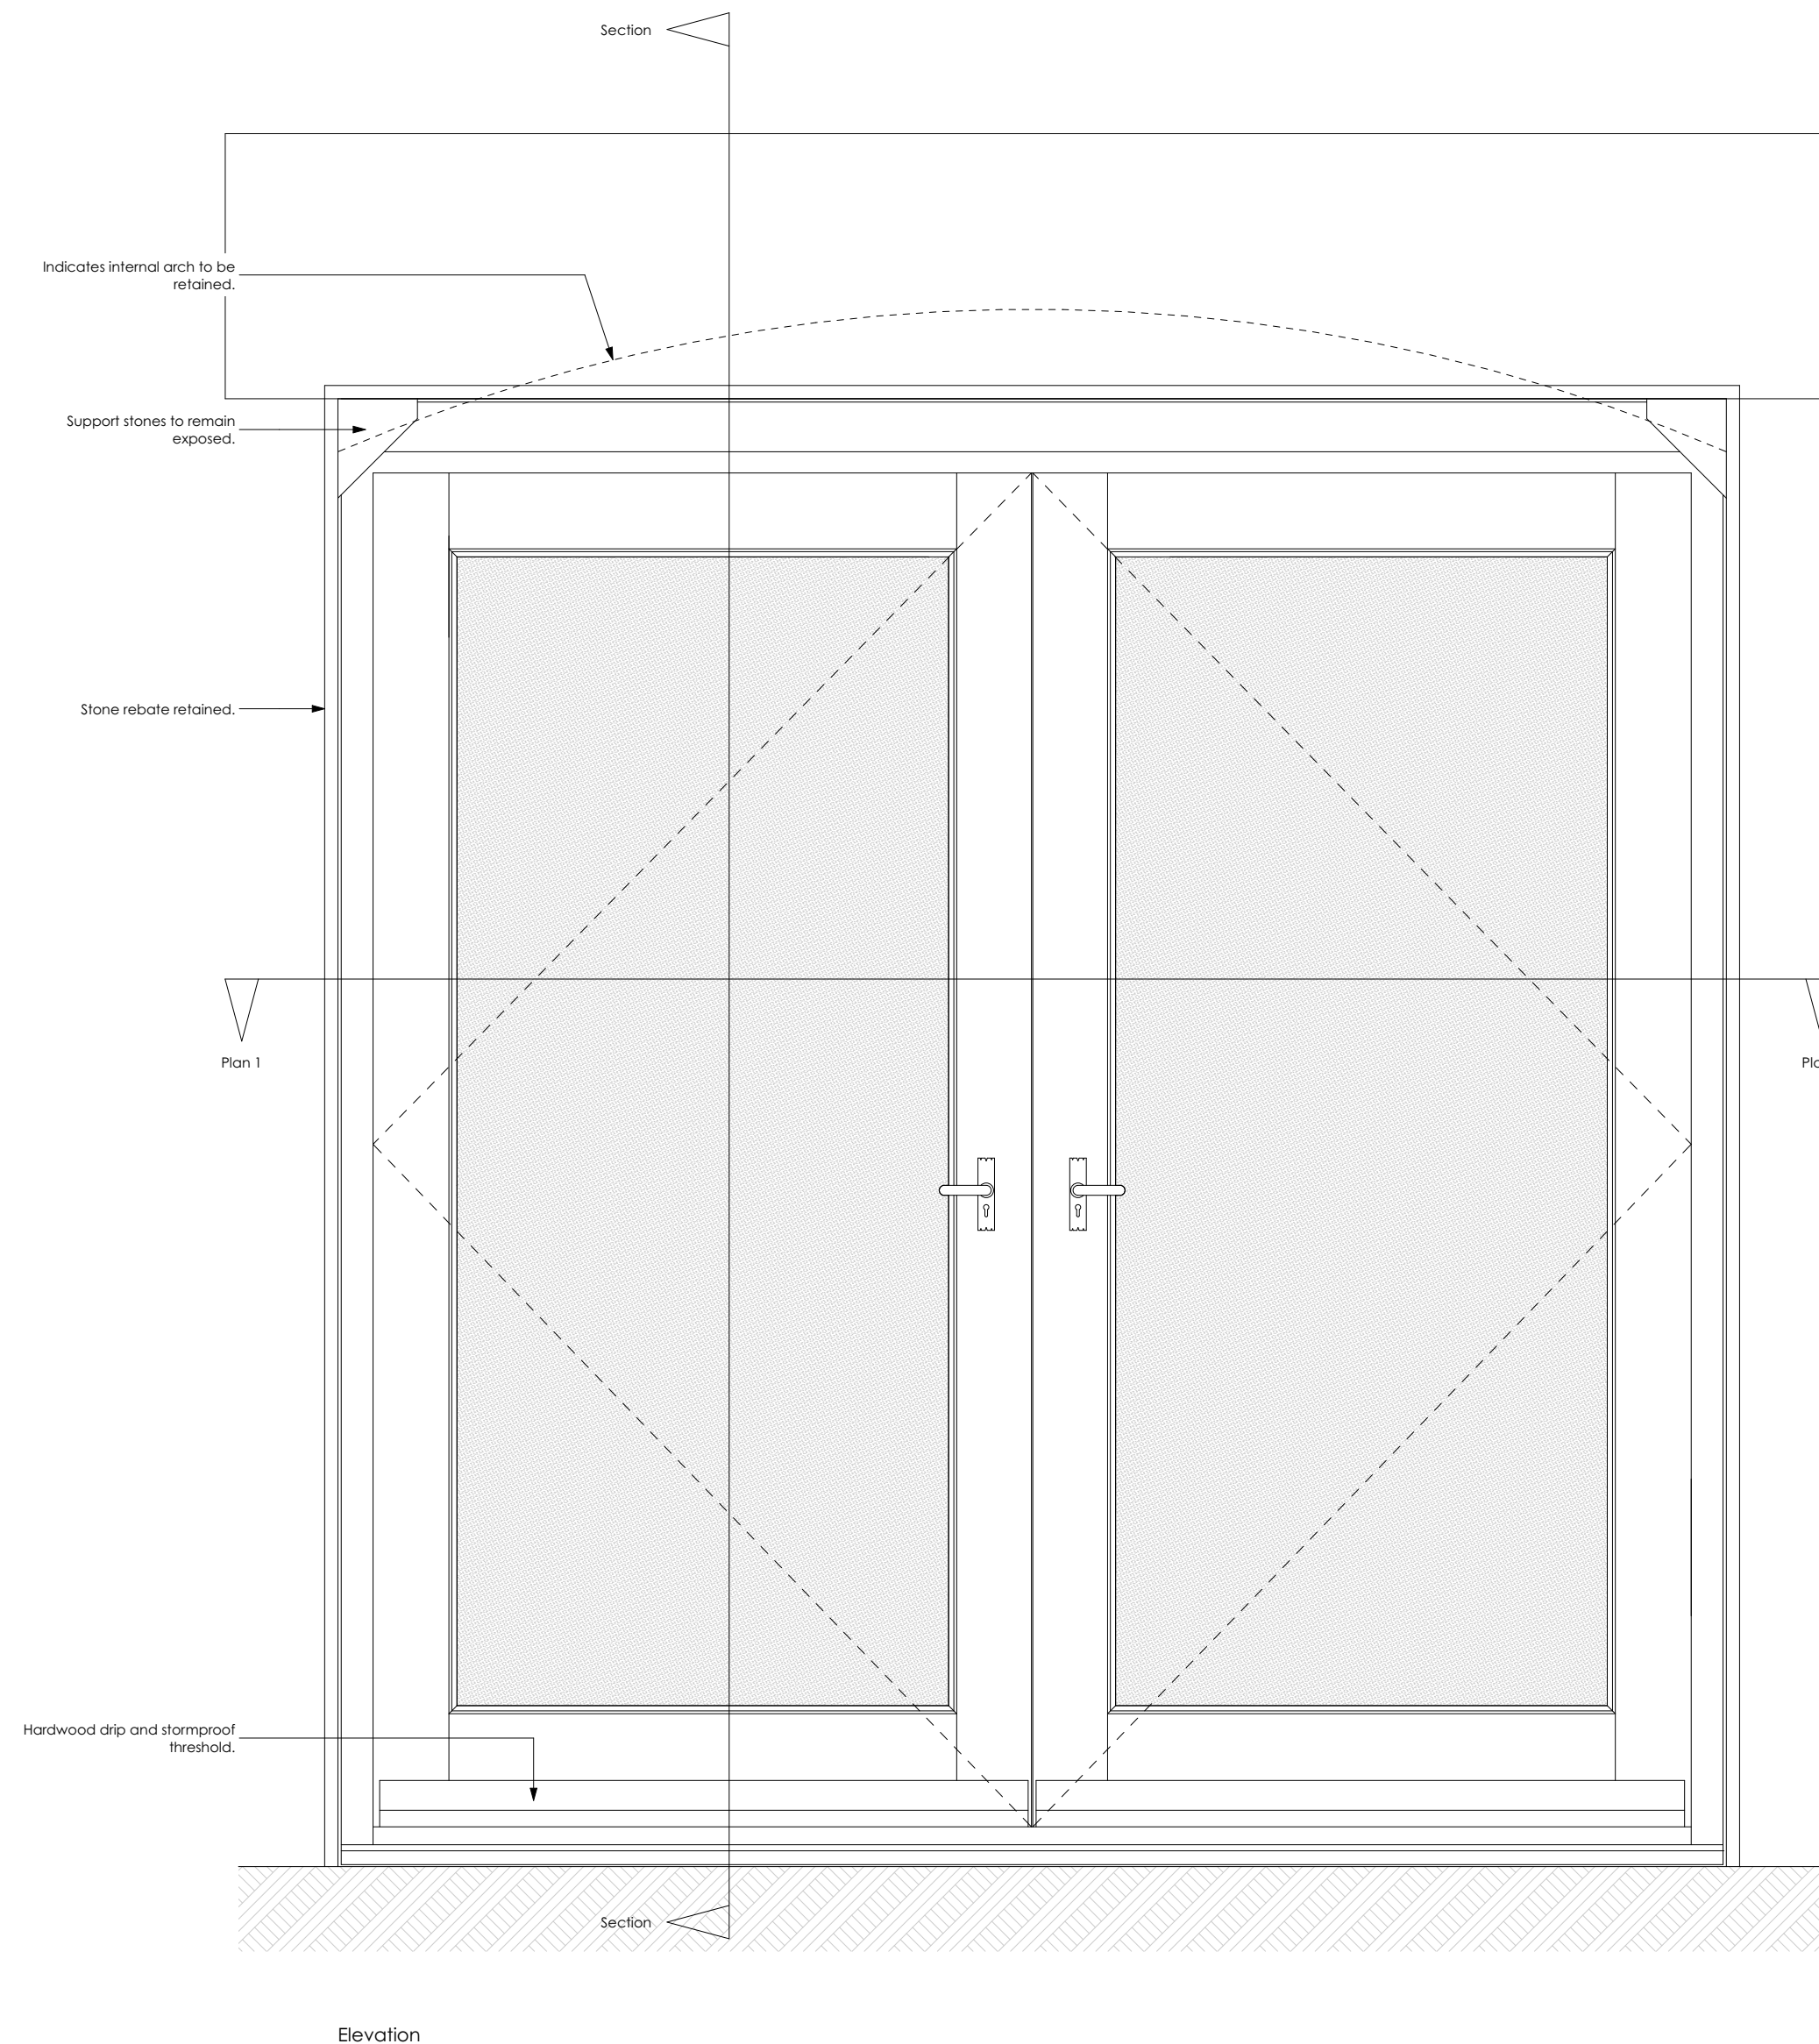

Door Details - Barn Double Door
1:10

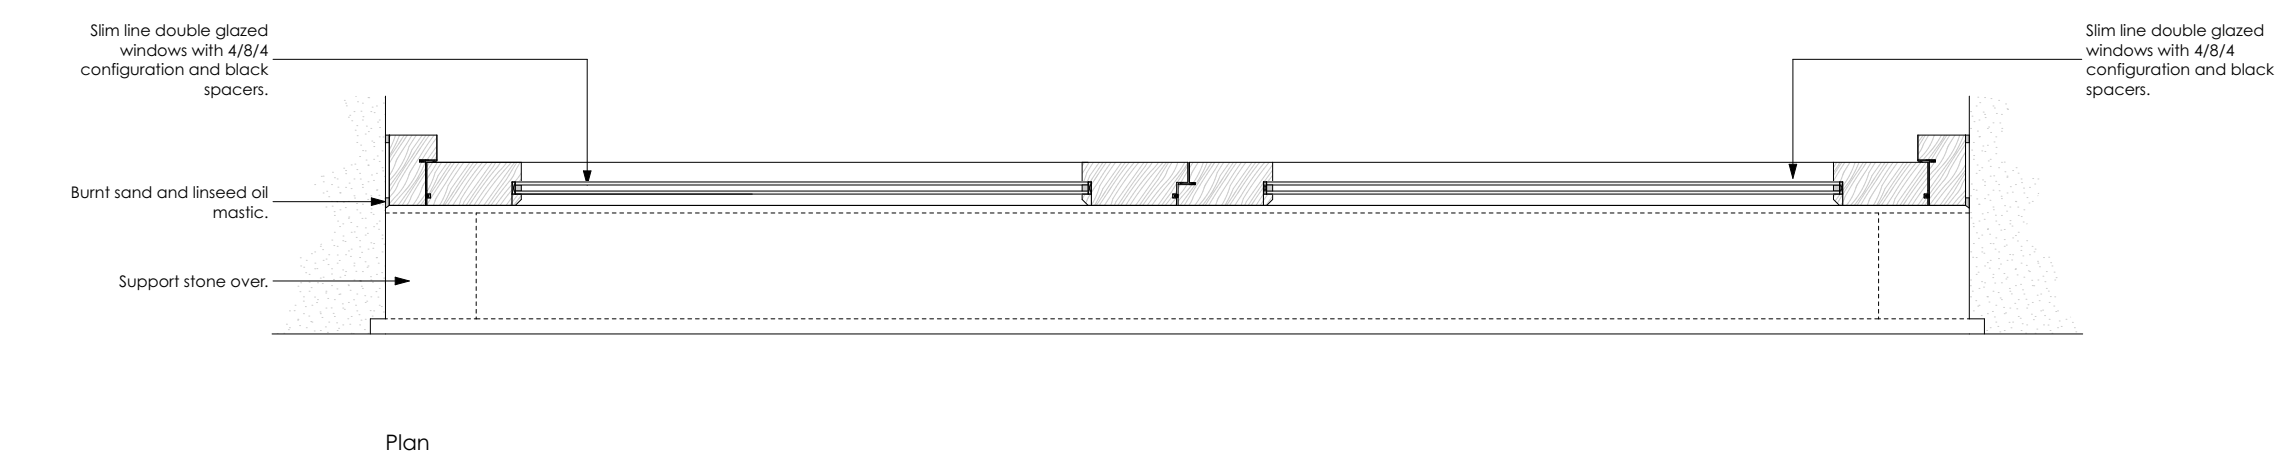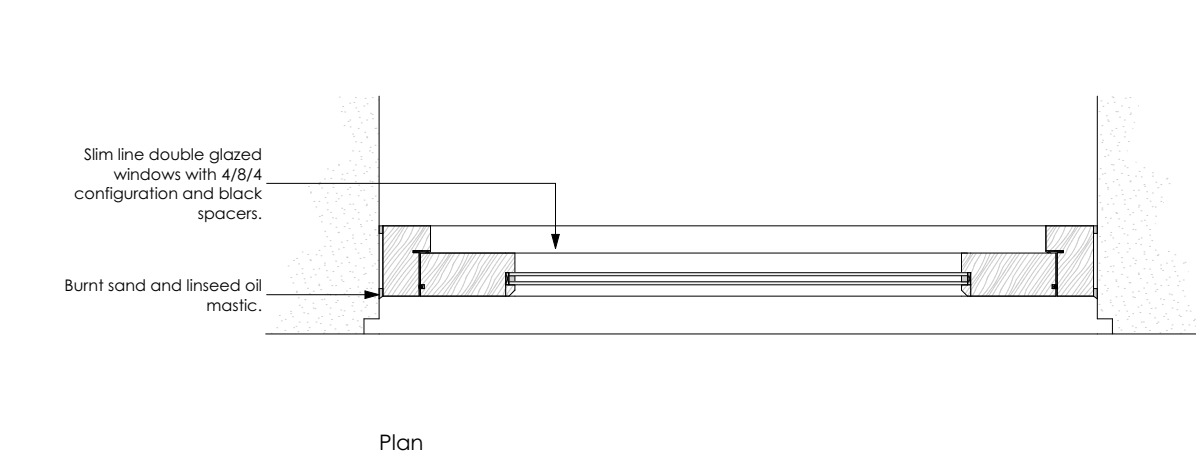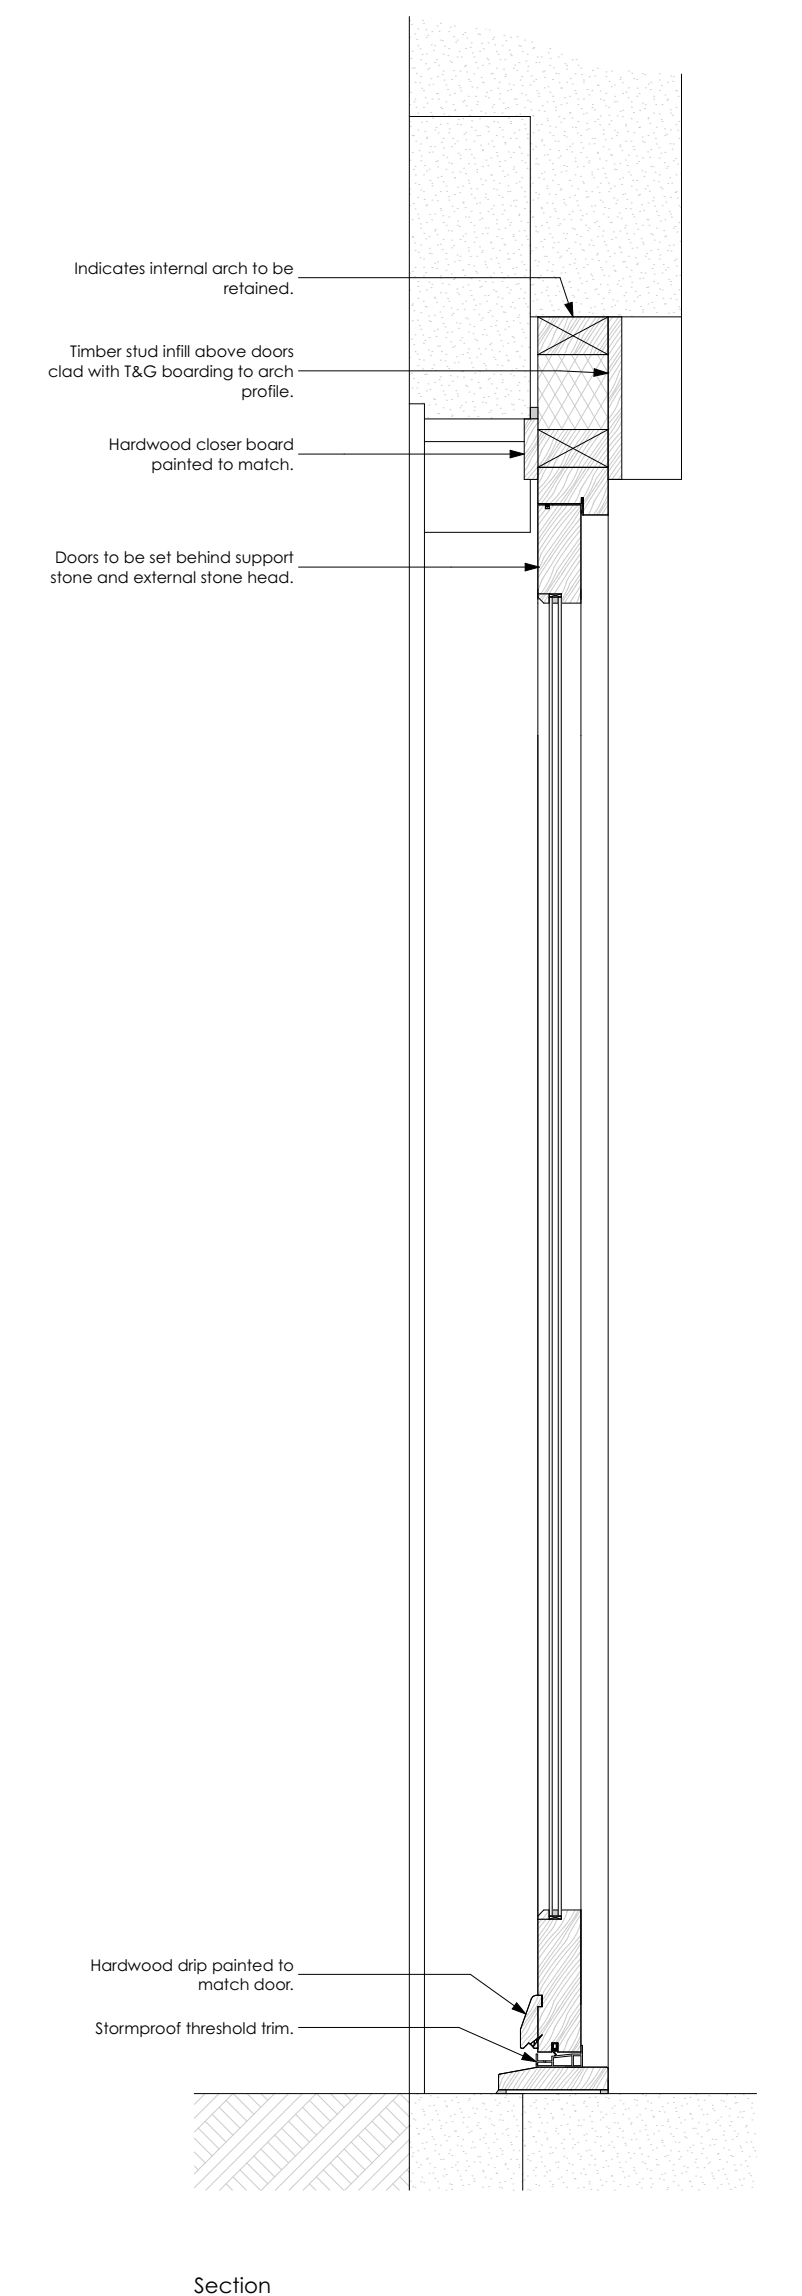








Revision	Description	Issued	Checked	Date
Client: Mr & Mrs Sheveling				
Project: Green Hills Farm, Whitby Road, Robin Hoods Bay				
Drawing: Door Details				
Drawing Status: PLANNING				

Date:	Scale @ A1:	Drawn by:
JUN 20	1:10	AB
Project No:	Drawing No:	Revision:
139	(2-) 02	

NYMNPA
01/07/2020

General Notes

THIS DRAWING IS FOR INFORMATION PURPOSES ONLY. DO NOT SCALE FROM DRAWING. USE FIGURED DIMENSIONS ONLY. ALL DIMENSIONS MUST BE CHECKED AND VERIFIED ON SITE PRIOR TO COMMENCEMENT OF WORK AND DESIGNER TO BE NOTIFIED OF ANY DISCREPANCIES.

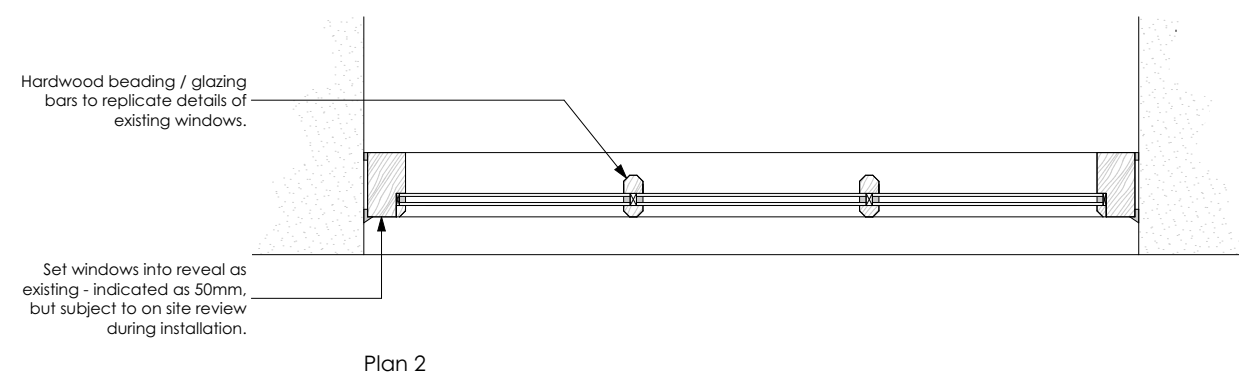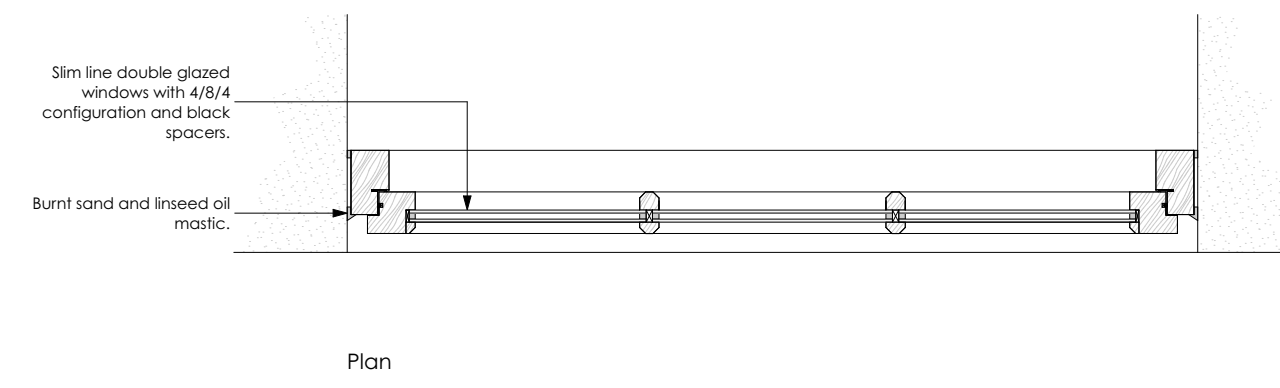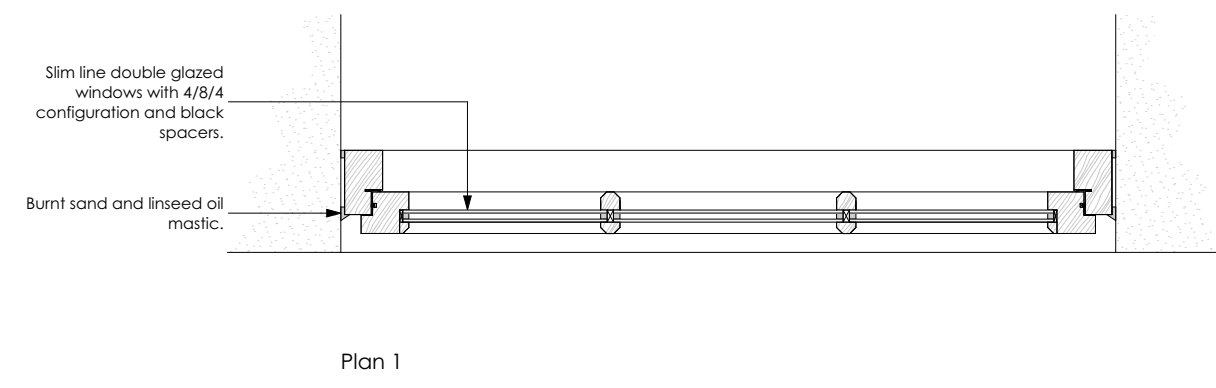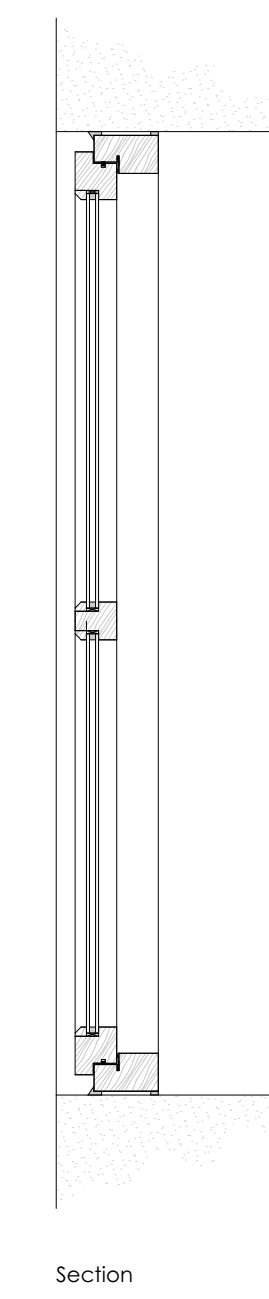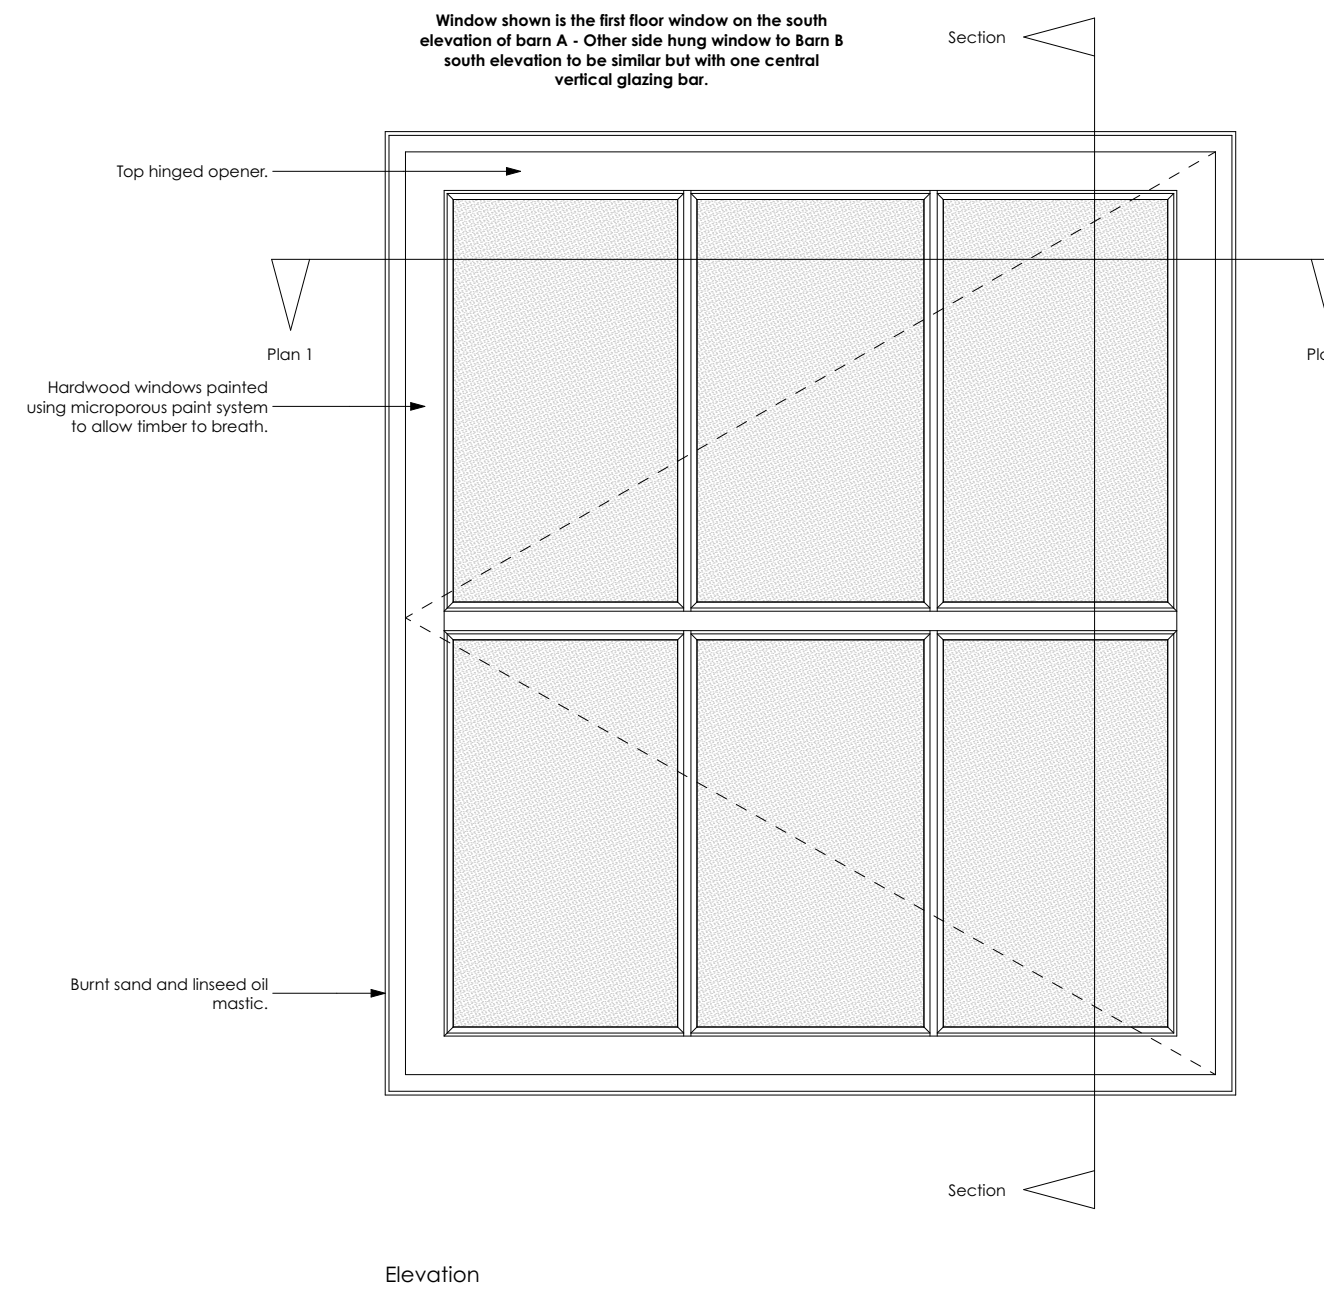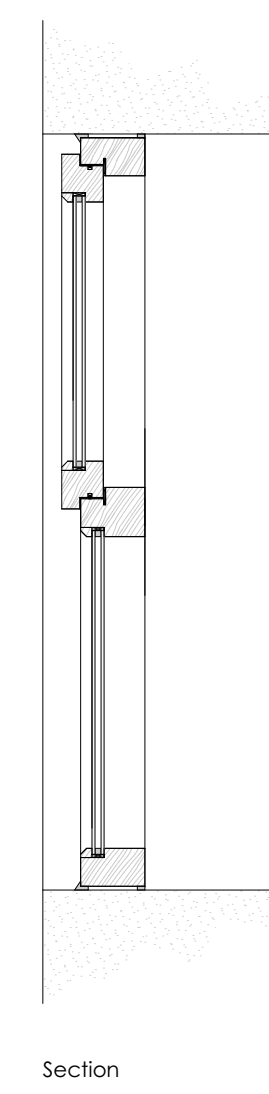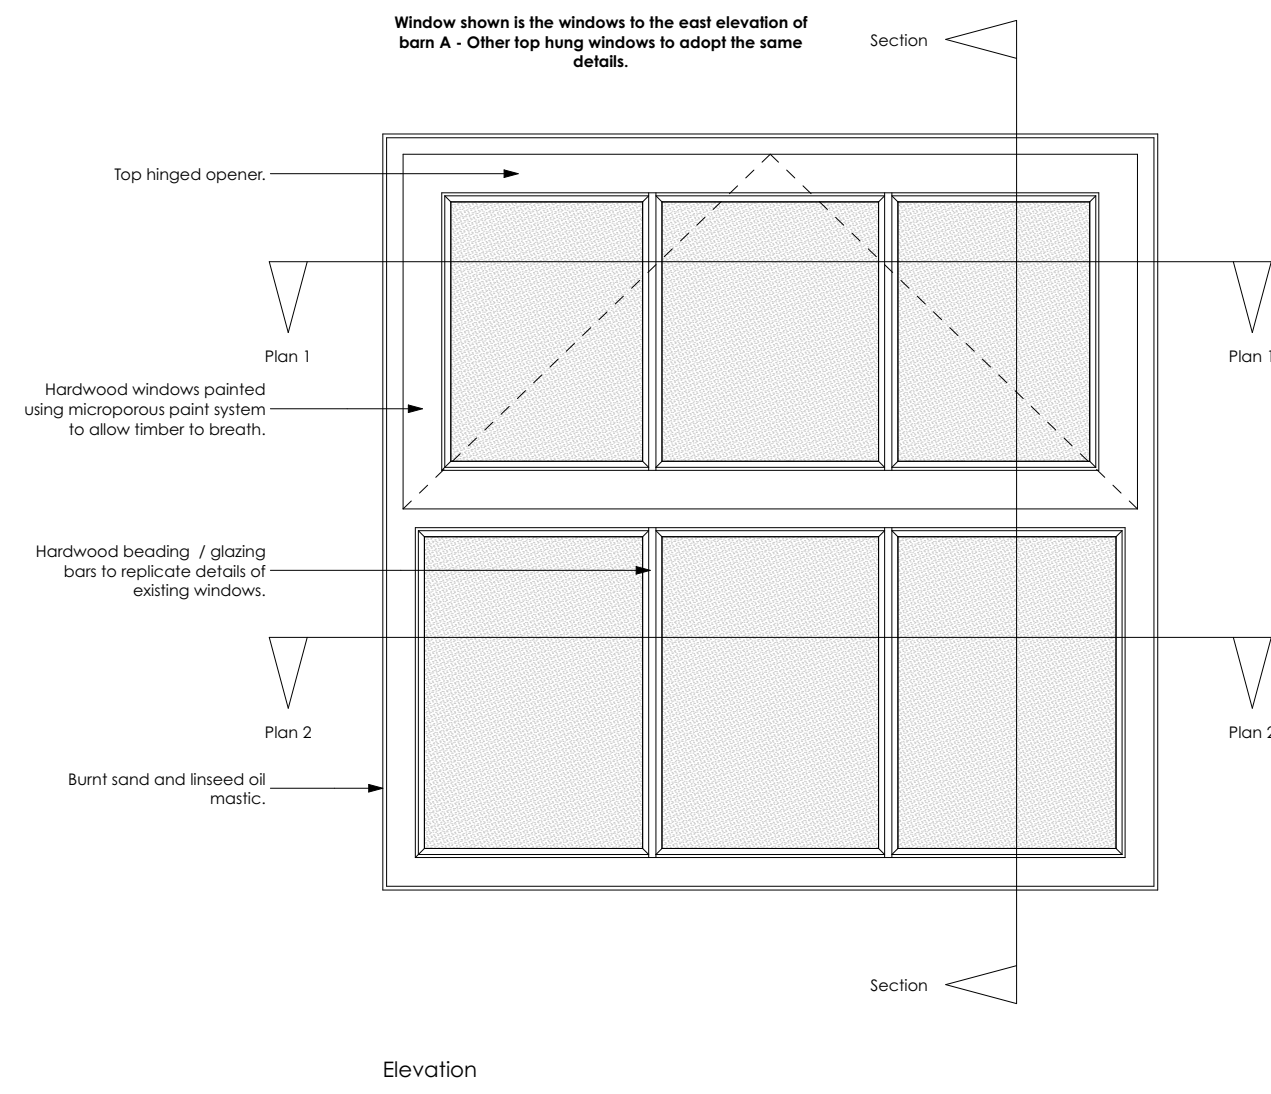

Window Details - Type B - Side Hung Window
1:10

Window Details - Type A - Top Hung Window
1:10



NYMNPA
01/07/2020

Revision	Description	Issued	Checked	Date
----------	-------------	--------	---------	------

Client: Mr & Mrs Sheveling
Project: Green Hills Farm, Whitby Road, Robin Hoods Bay
Drawing: Window Details

Drawing Status: **PLANNING**

Date: JUN 20	Scale @ A1: 1:10	Drawn by: AB
Project No: 139	Drawing No: (2-) 01	Revision:

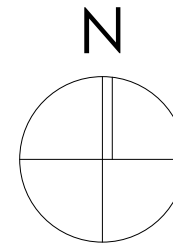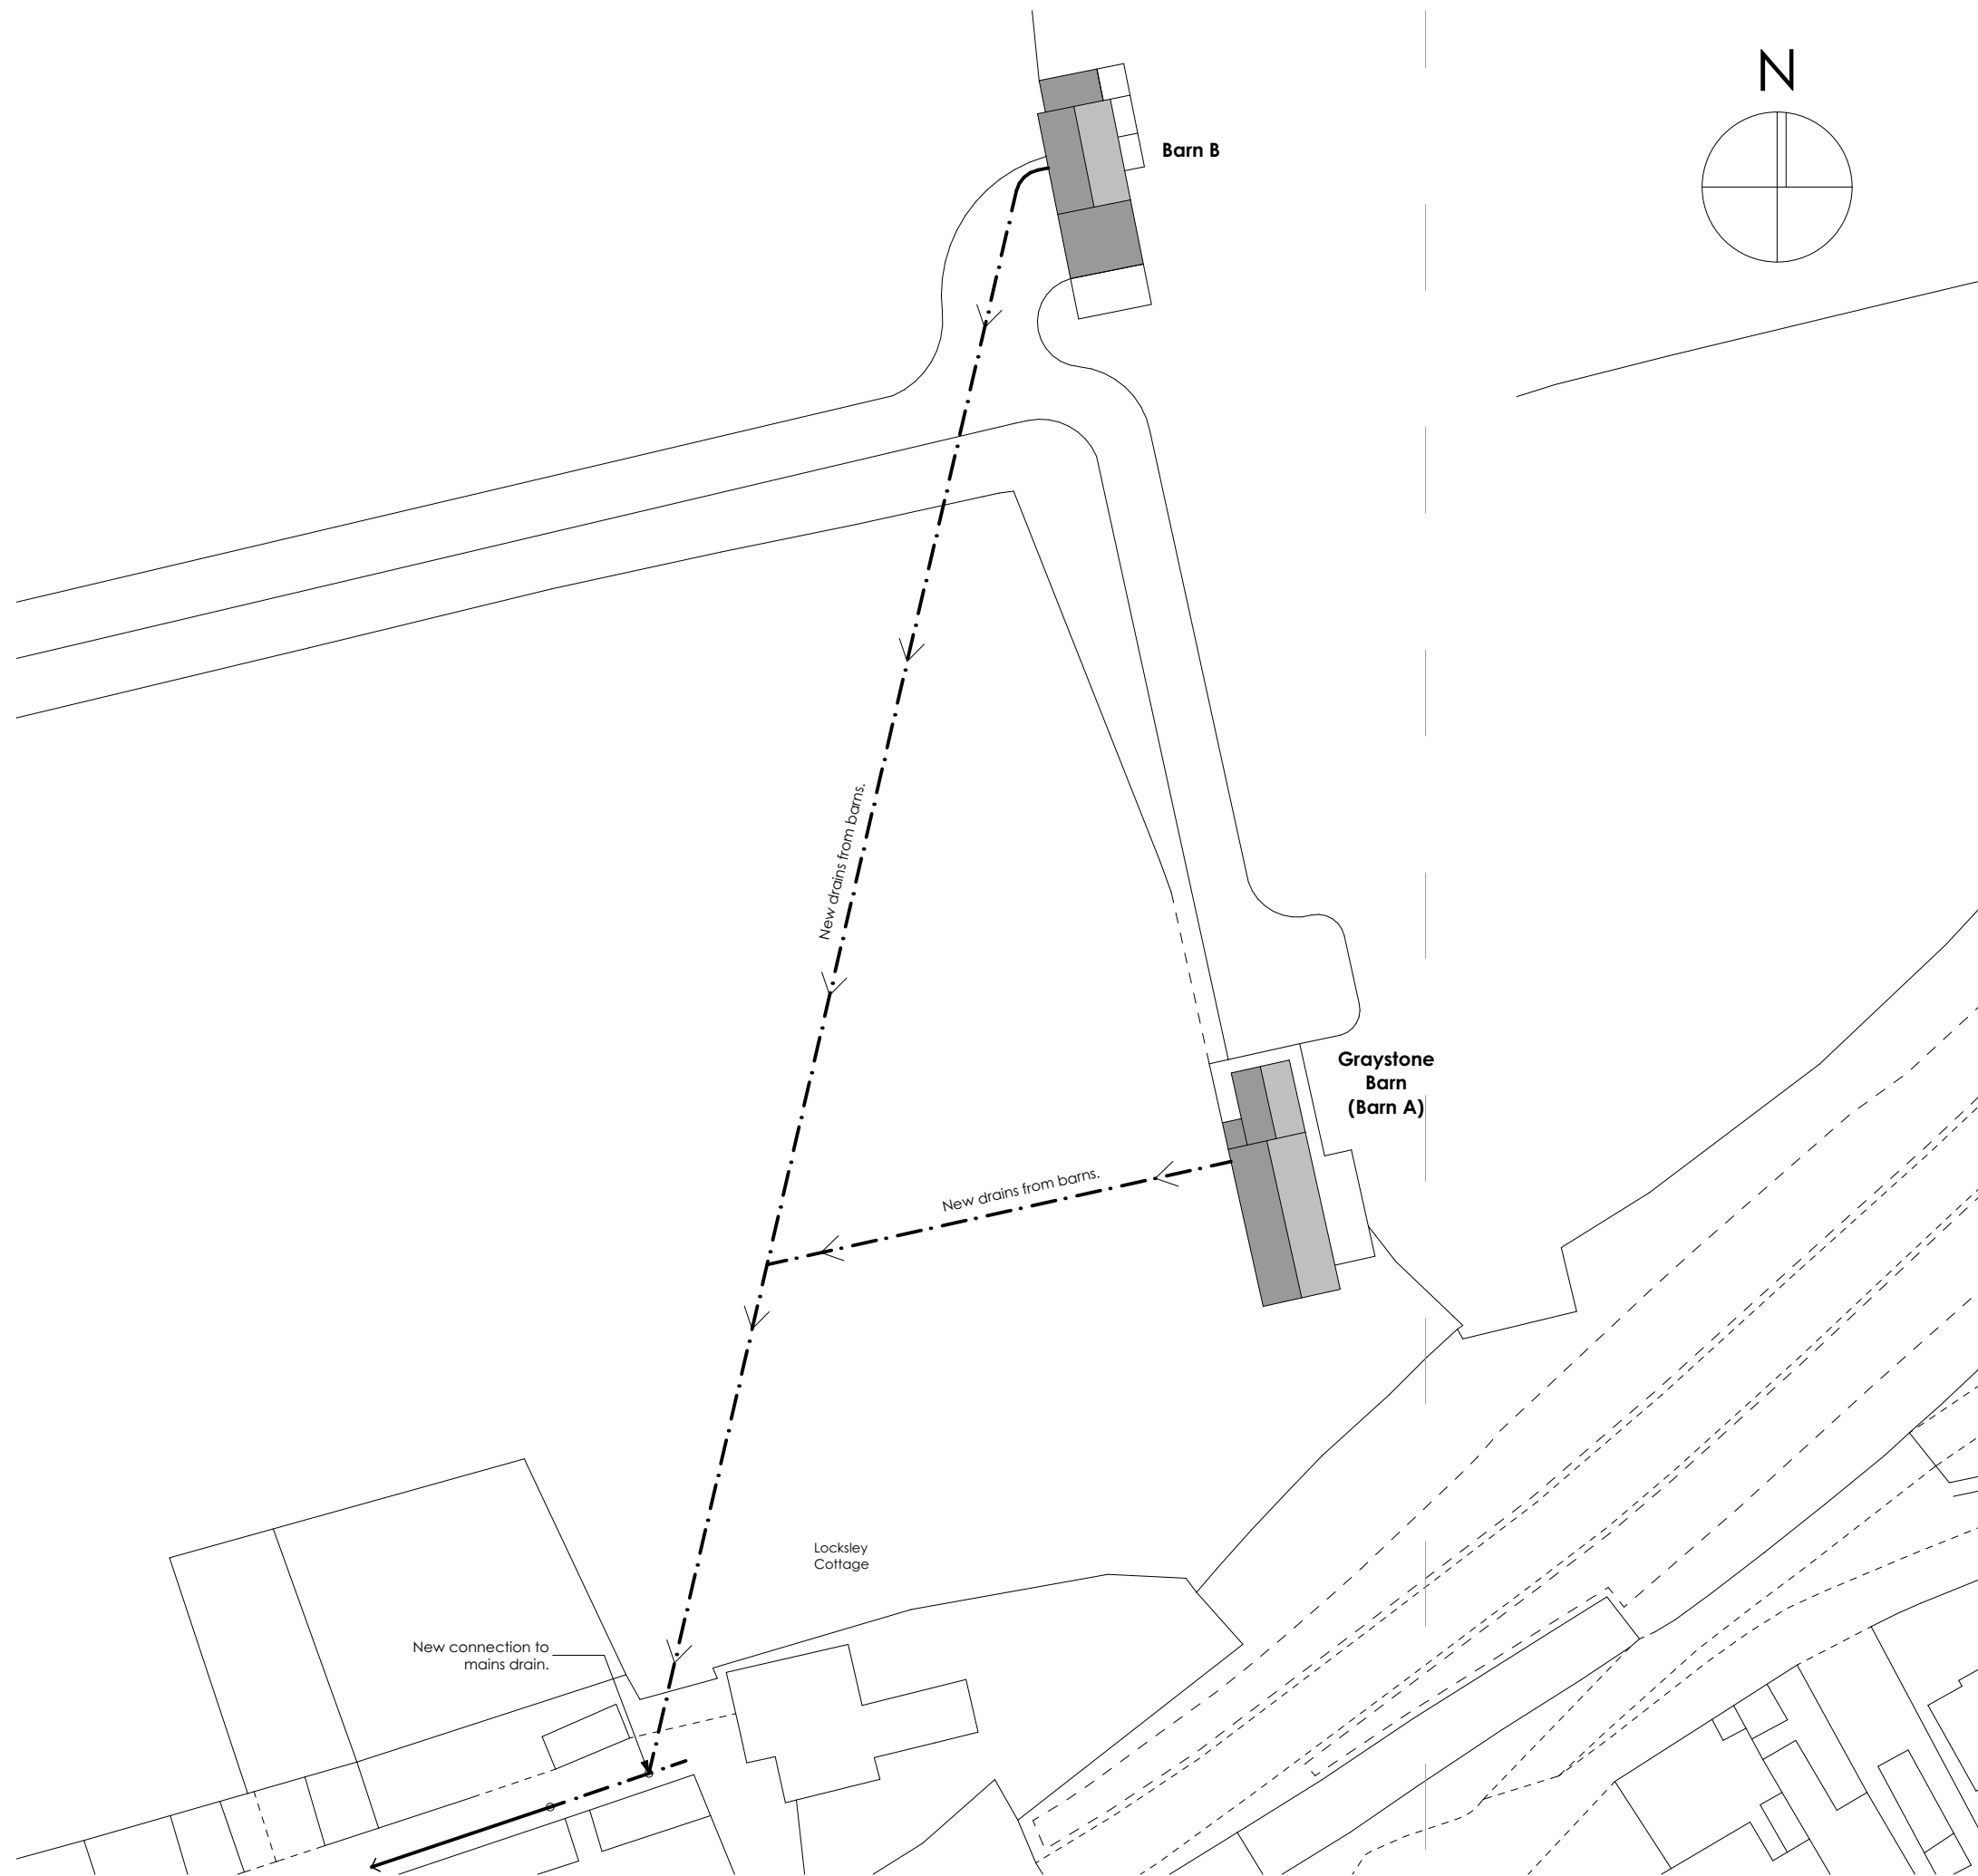

General Notes

THIS DRAWING HAS BEEN PREPARED ORDNANCE SURVEY DATA AND IS FOR INFORMATION PURPOSES ONLY. DO NOT SCALE FROM DRAWING, USE FIGURED DIMENSIONS ONLY.
 ALL DIMENSIONS MUST BE CHECKED AND VERIFIED ON SITE PRIOR TO COMMENCEMENT OF WORK AND DESIGNER TO BE NOTIFIED OF ANY DISCREPANCIES.

NYMNPA
01/07/2020

Revision	Description	Issued	Checked	Date

Client:
Mr & Mrs Sheveling

Project:
Green Hills Farm,
Whitby Road,
Robin Hoods Bay

Drawing:
Foul Drainage Plan

Drawing Status:

PLANNING

Date: JUN 20	Scale @ A3: 1:500	Drawn by: AB
Project No: 139	Drawing No: (0-) 07	Revision:



Bamford Architectural Ltd.

enquiry@bamfordarchitectural.co.uk
 bamfordarchitectural.co.uk