


**Location Plan**  
Scale 1: 1250

NYMNPA  
06/07/2020

**OS licence No. 100002562**

Mr J Holden			
Proposed Green house & Shed to 7 Linden Lane, Newholm, Whitby, YO21 3QX			
Location Plan			
		Date Drawn 28/06/20	
D_001			A

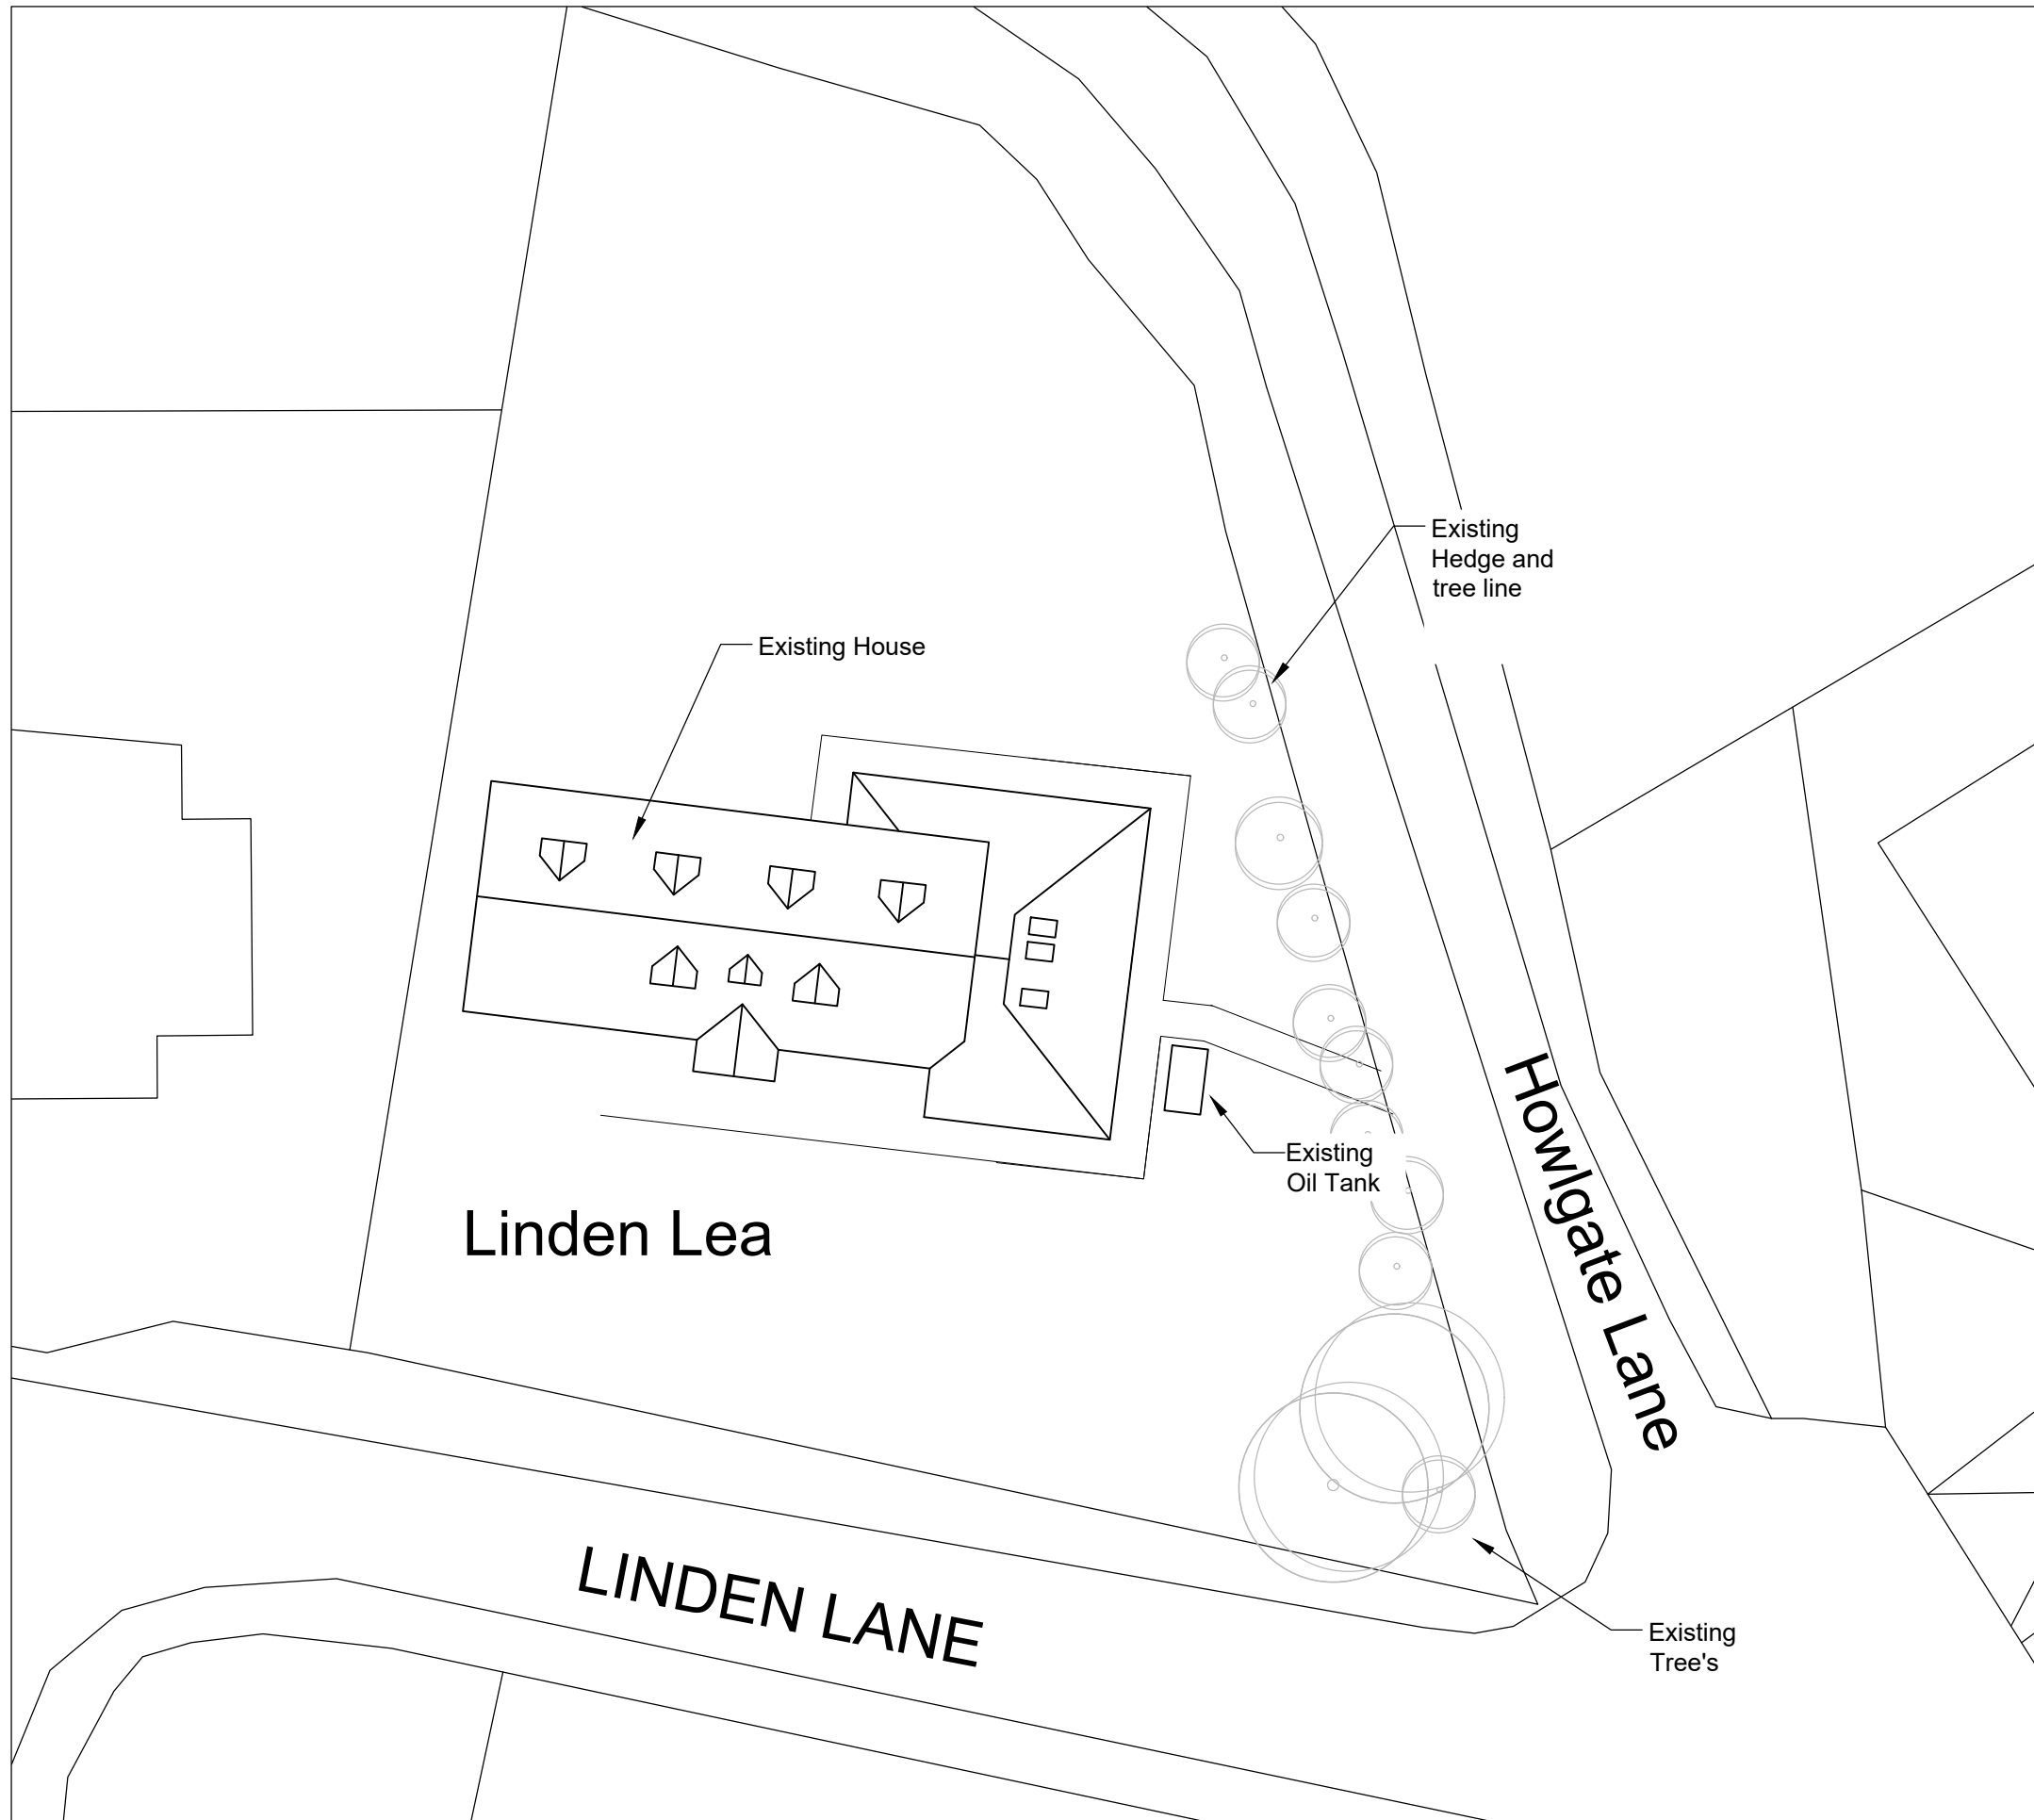

NYMNPA  
06/07/2020

Mr J Holden


Proposed Green house & Shed  
to 7 Linden Lane, Newholm,  
Whitby, YO21 3QX

Existing Site Plan

	Date Drawn	
	28/06/20	

D\_002 A

Existing Site Plan  
Scale 1: 200

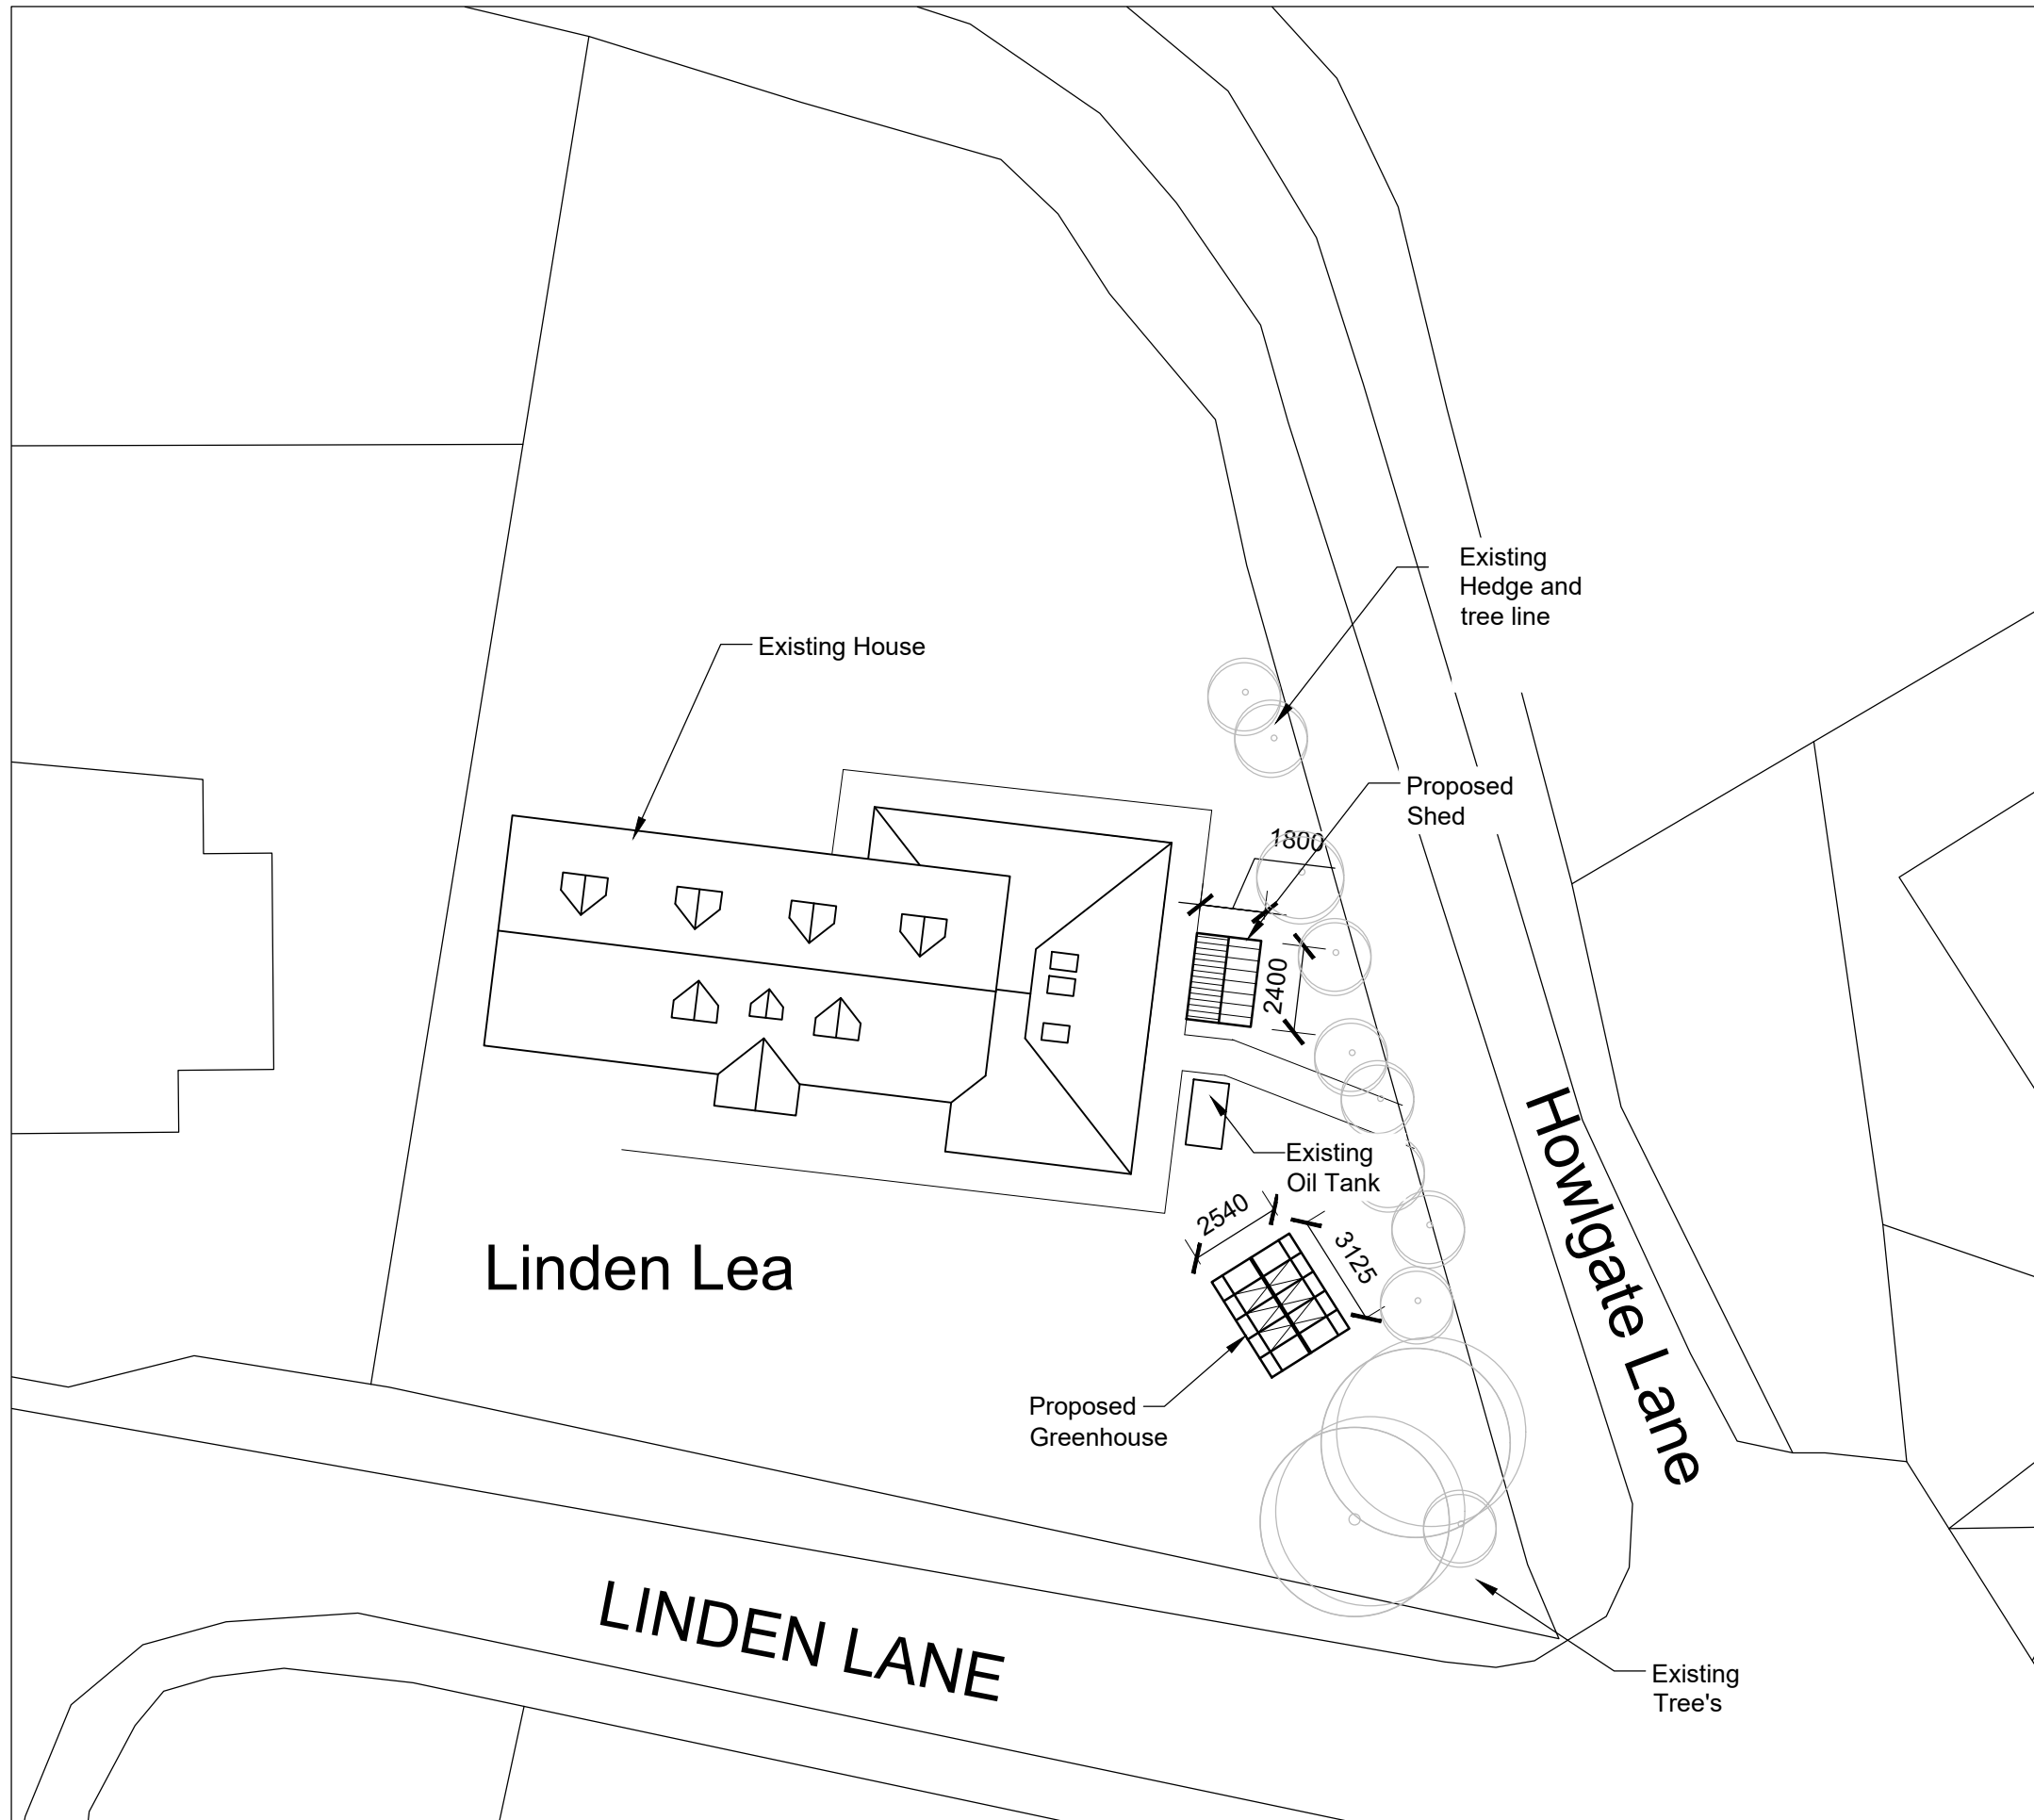

NYMNPA  
06/07/2020

Mr J Holden


Proposed Green house & Shed  
to 7 Linden Lane, Newholm,  
Whitby, YO21 3QX

Proposed Site Plan

	Date Drawn	
	28/06/20	


D_003	A
-------	---

Proposed Site Plan  
Scale 1: 200

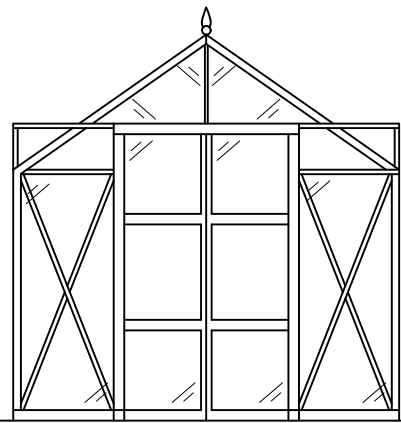

**Front Elevation**

Scale 1: 50

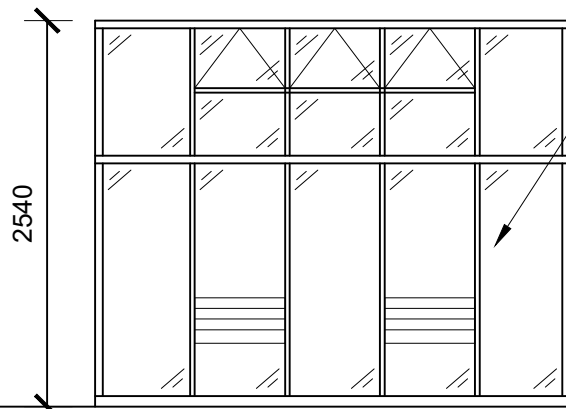


**Side Elevation**

Scale 1: 50

Aluminium  
Frame  
greenhouse

1650


2540

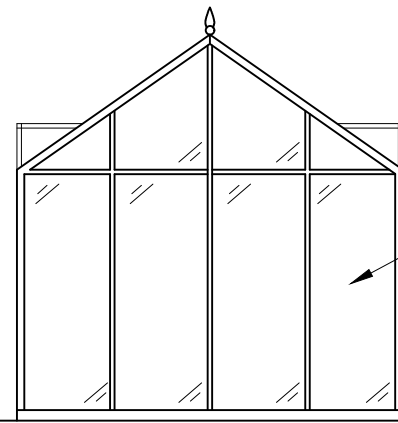

**Rear Elevation**


Scale 1: 50

Clear  
Glazing

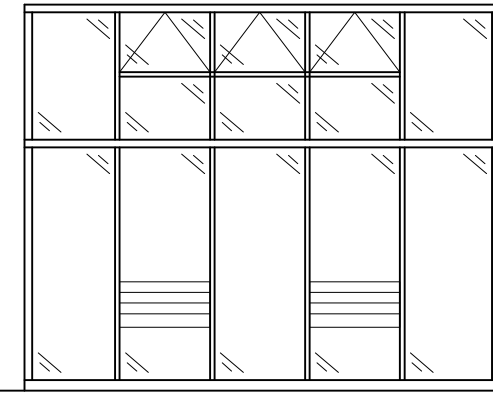

**Side Elevation**

Scale 1: 50

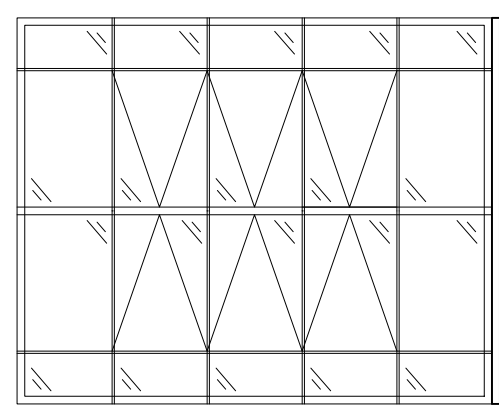

2540


3125

**Proposed Greenhouse**

**Plan**

Scale 1: 50

NYMNPA  
06/07/2020

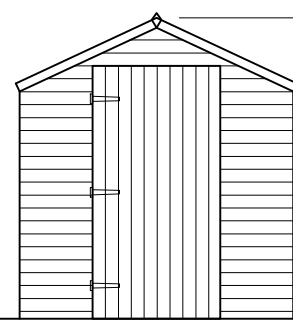


**Front Elevation**

Scale 1: 50

1493


1980

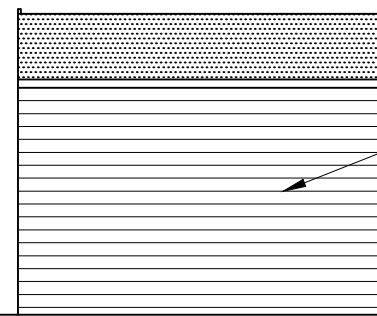

**Side Elevation**


Scale 1: 50

Timber  
overlap  
cladding  
to  
shed

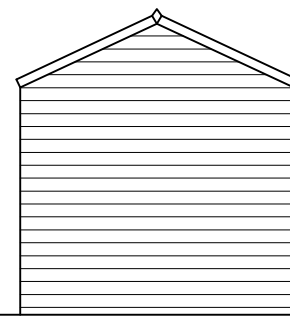

**Rear Elevation**


Scale 1: 50

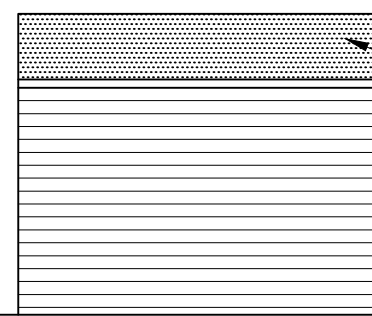

Felt  
Roof

**Side Elevation**

Scale 1: 50

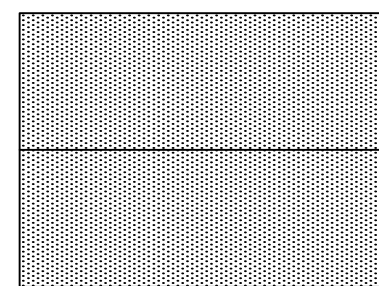

1800

2400

**Proposed Shed**

**Plan**

Scale 1: 50

Mr J Holden			
Proposed Green house & Shed to 7 Linden Lane, Newholm, Whitby, YO21 3QX			
Proposed Shed & Greenhouse Plans and elevations			
	Date Drawn		
	28/06/20		
D_004			A