



NYMNPA
13/07/2020

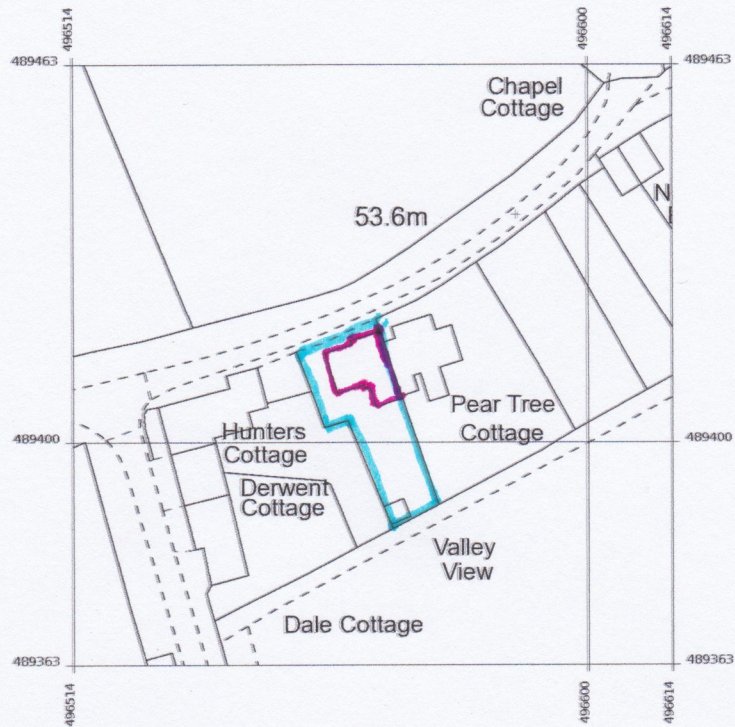

Produced 13 Jul 2020 from the Ordnance Survey MasterMap (Topography) Database and incorporating surveyed revision available at this date.

The representation of a road, track or path is no evidence of a right of way. The representation of features as lines is no evidence of a property boundary.

 

Valley View, Wrench Green, Hackness,
Scarborough
YO13 9AB


Supplied by: **Stanfords 13 Jul 2020**
Licence: © Crown Copyright and
database rights 2020 OS100035409
Order Licence Reference: O11407933
Centre coordinates: 496564 489413



SIDE ELEVATION

REAR ELEVATION

NYMNP
 10/07/2020

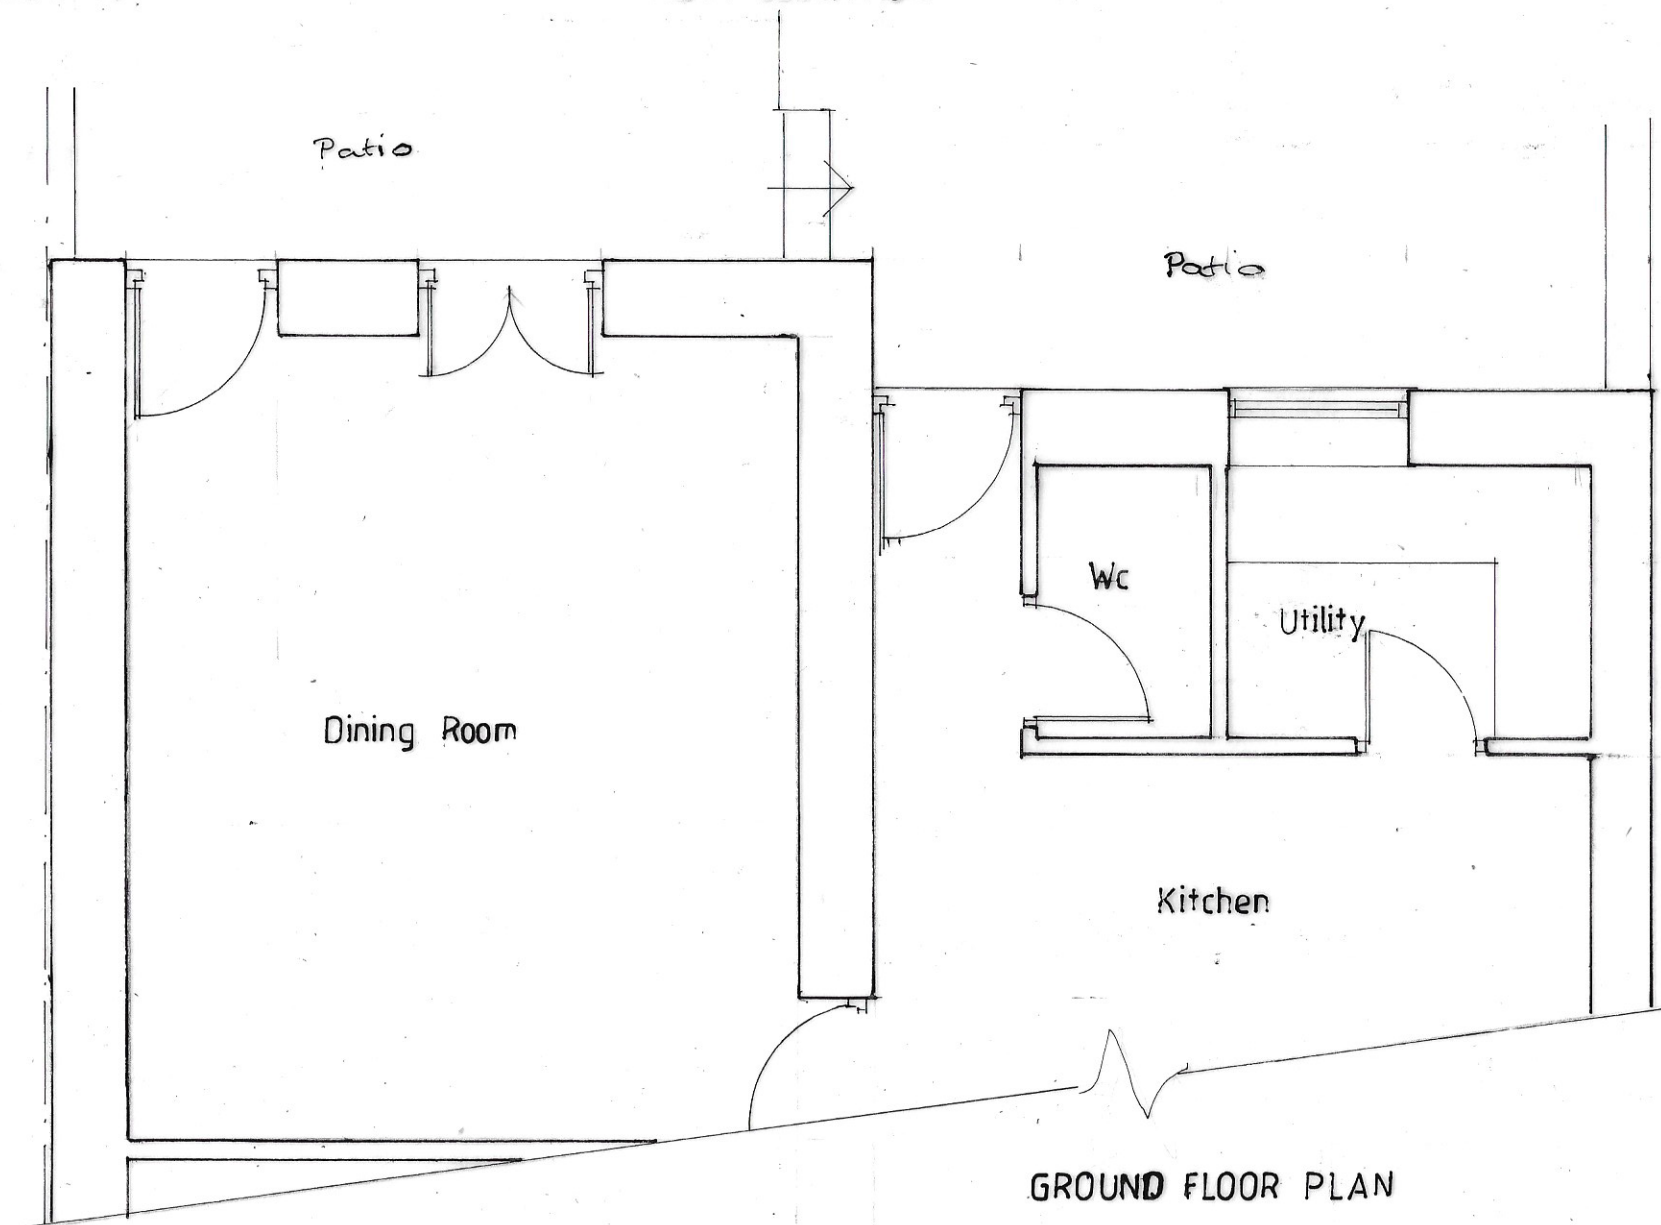

GROUND FLOOR PLAN


Proposed Additions and Alterations to
 Valley View, Wrench Green,
 Scarborough

Existing Arrangements

Date:	July 20	Job No.	20/09
Drawn:	VW	Drg No.	01
Scale:	1:100	Rev.	
	1:50		

Victoria Wharton
 Architectural Design
 7 Red Scar Lane
 Scarborough
 YO12 5RH


NYMNP
10/07/2020

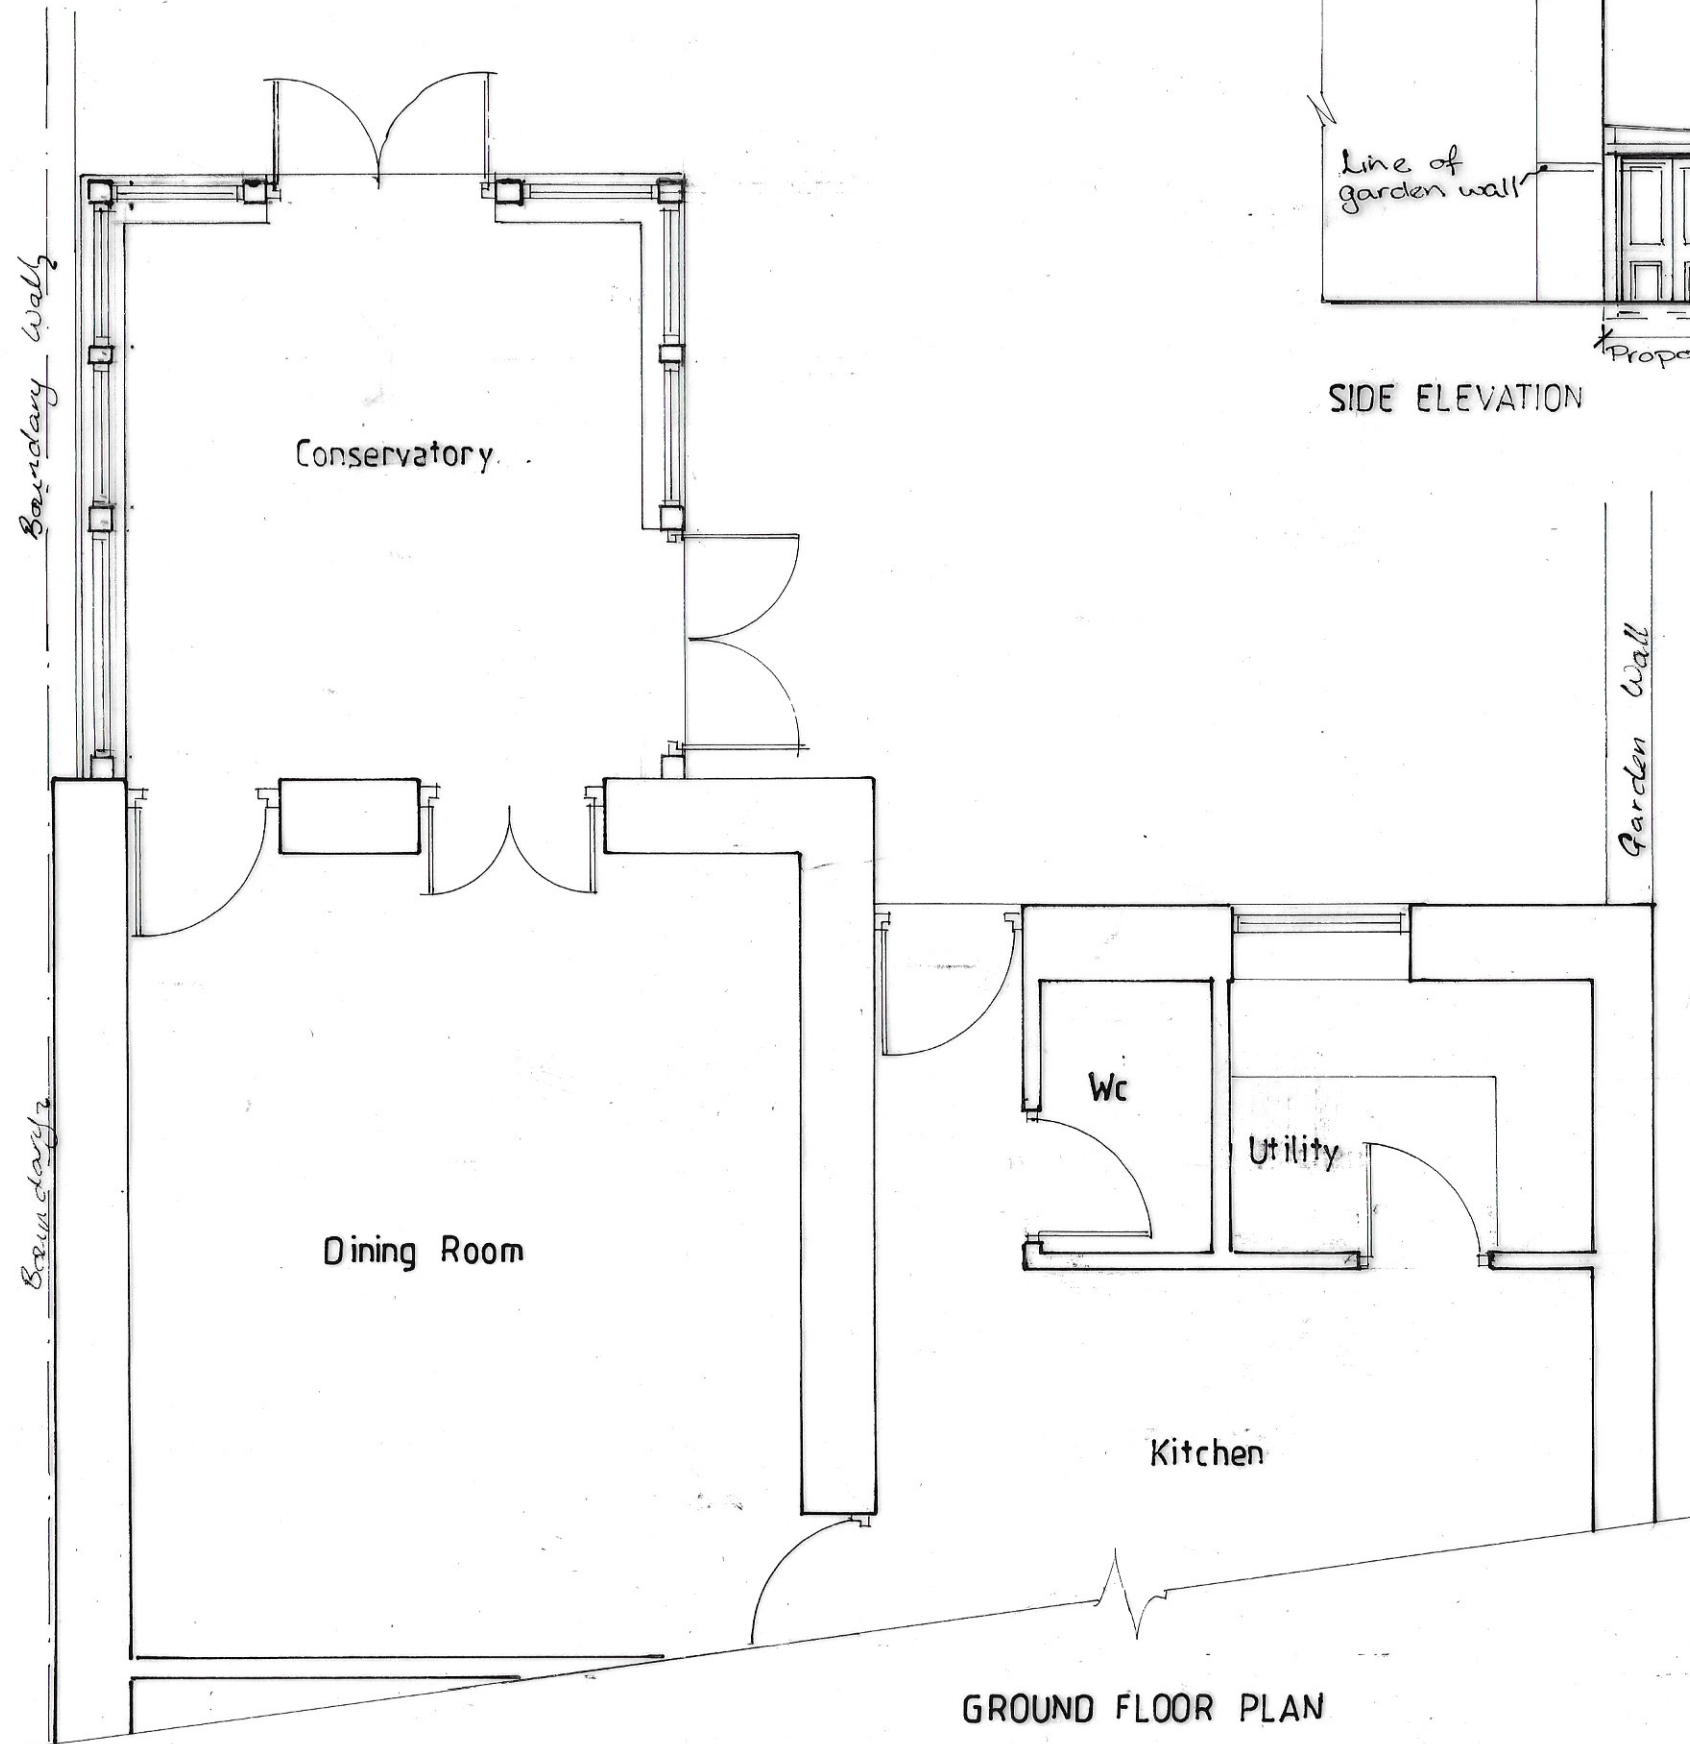

SIDE ELEVATION



REAR ELEVATION

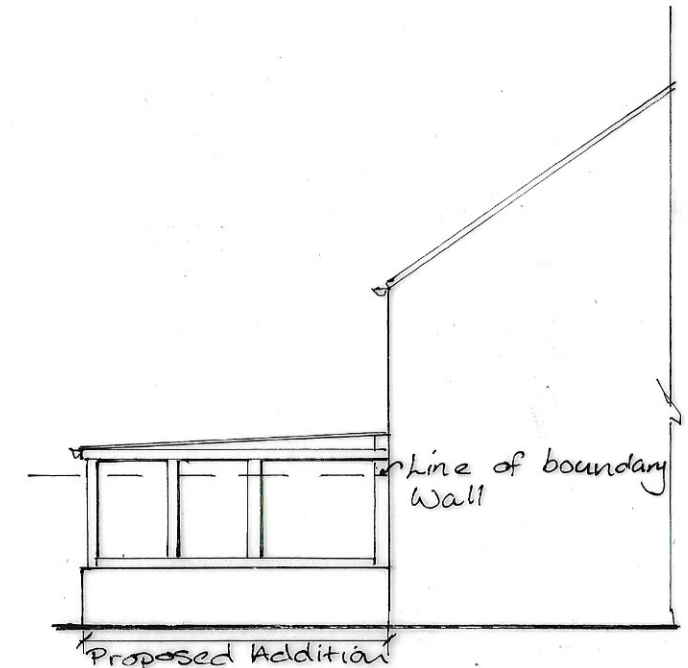

SIDE ELEVATION

Proposed Additions and Alterations to Valley View, Wrench Green, Scarborough

Proposed Arrangements

Date:	July 20	Job No.	20/09
Drawn:	VW	Drg No.	02
Scale:	1:100	Rev.	
	1:50		

Victoria Wharton
Architectural Design
7 Red Scar Lane
Scarborough
YO12 5RH