



# PLAN REFERRED TO ROSEDALE EAST

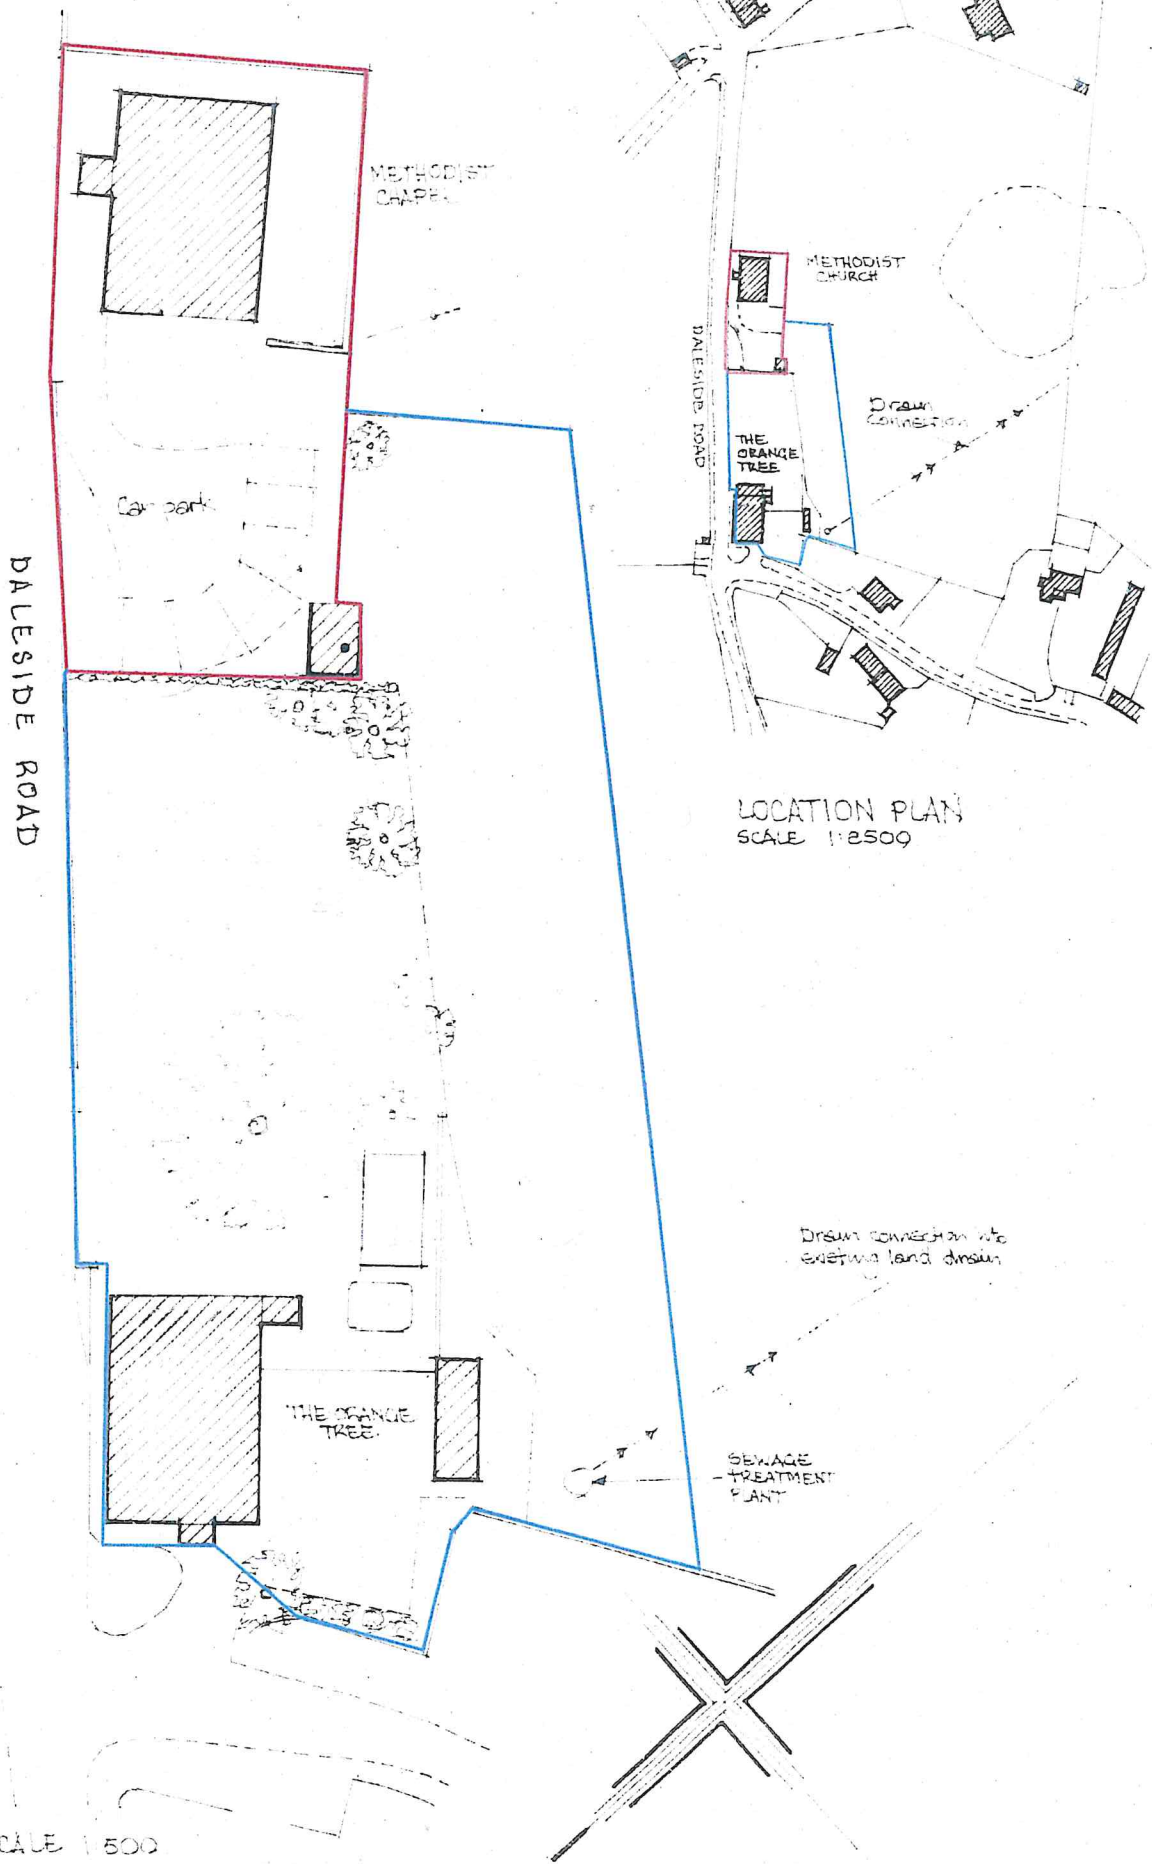

LOCATION PLAN  
SCALE 1:2500

SCALE 1:500

# THE OLD CHAPEL, ROSEDALE EAST, PICKERING

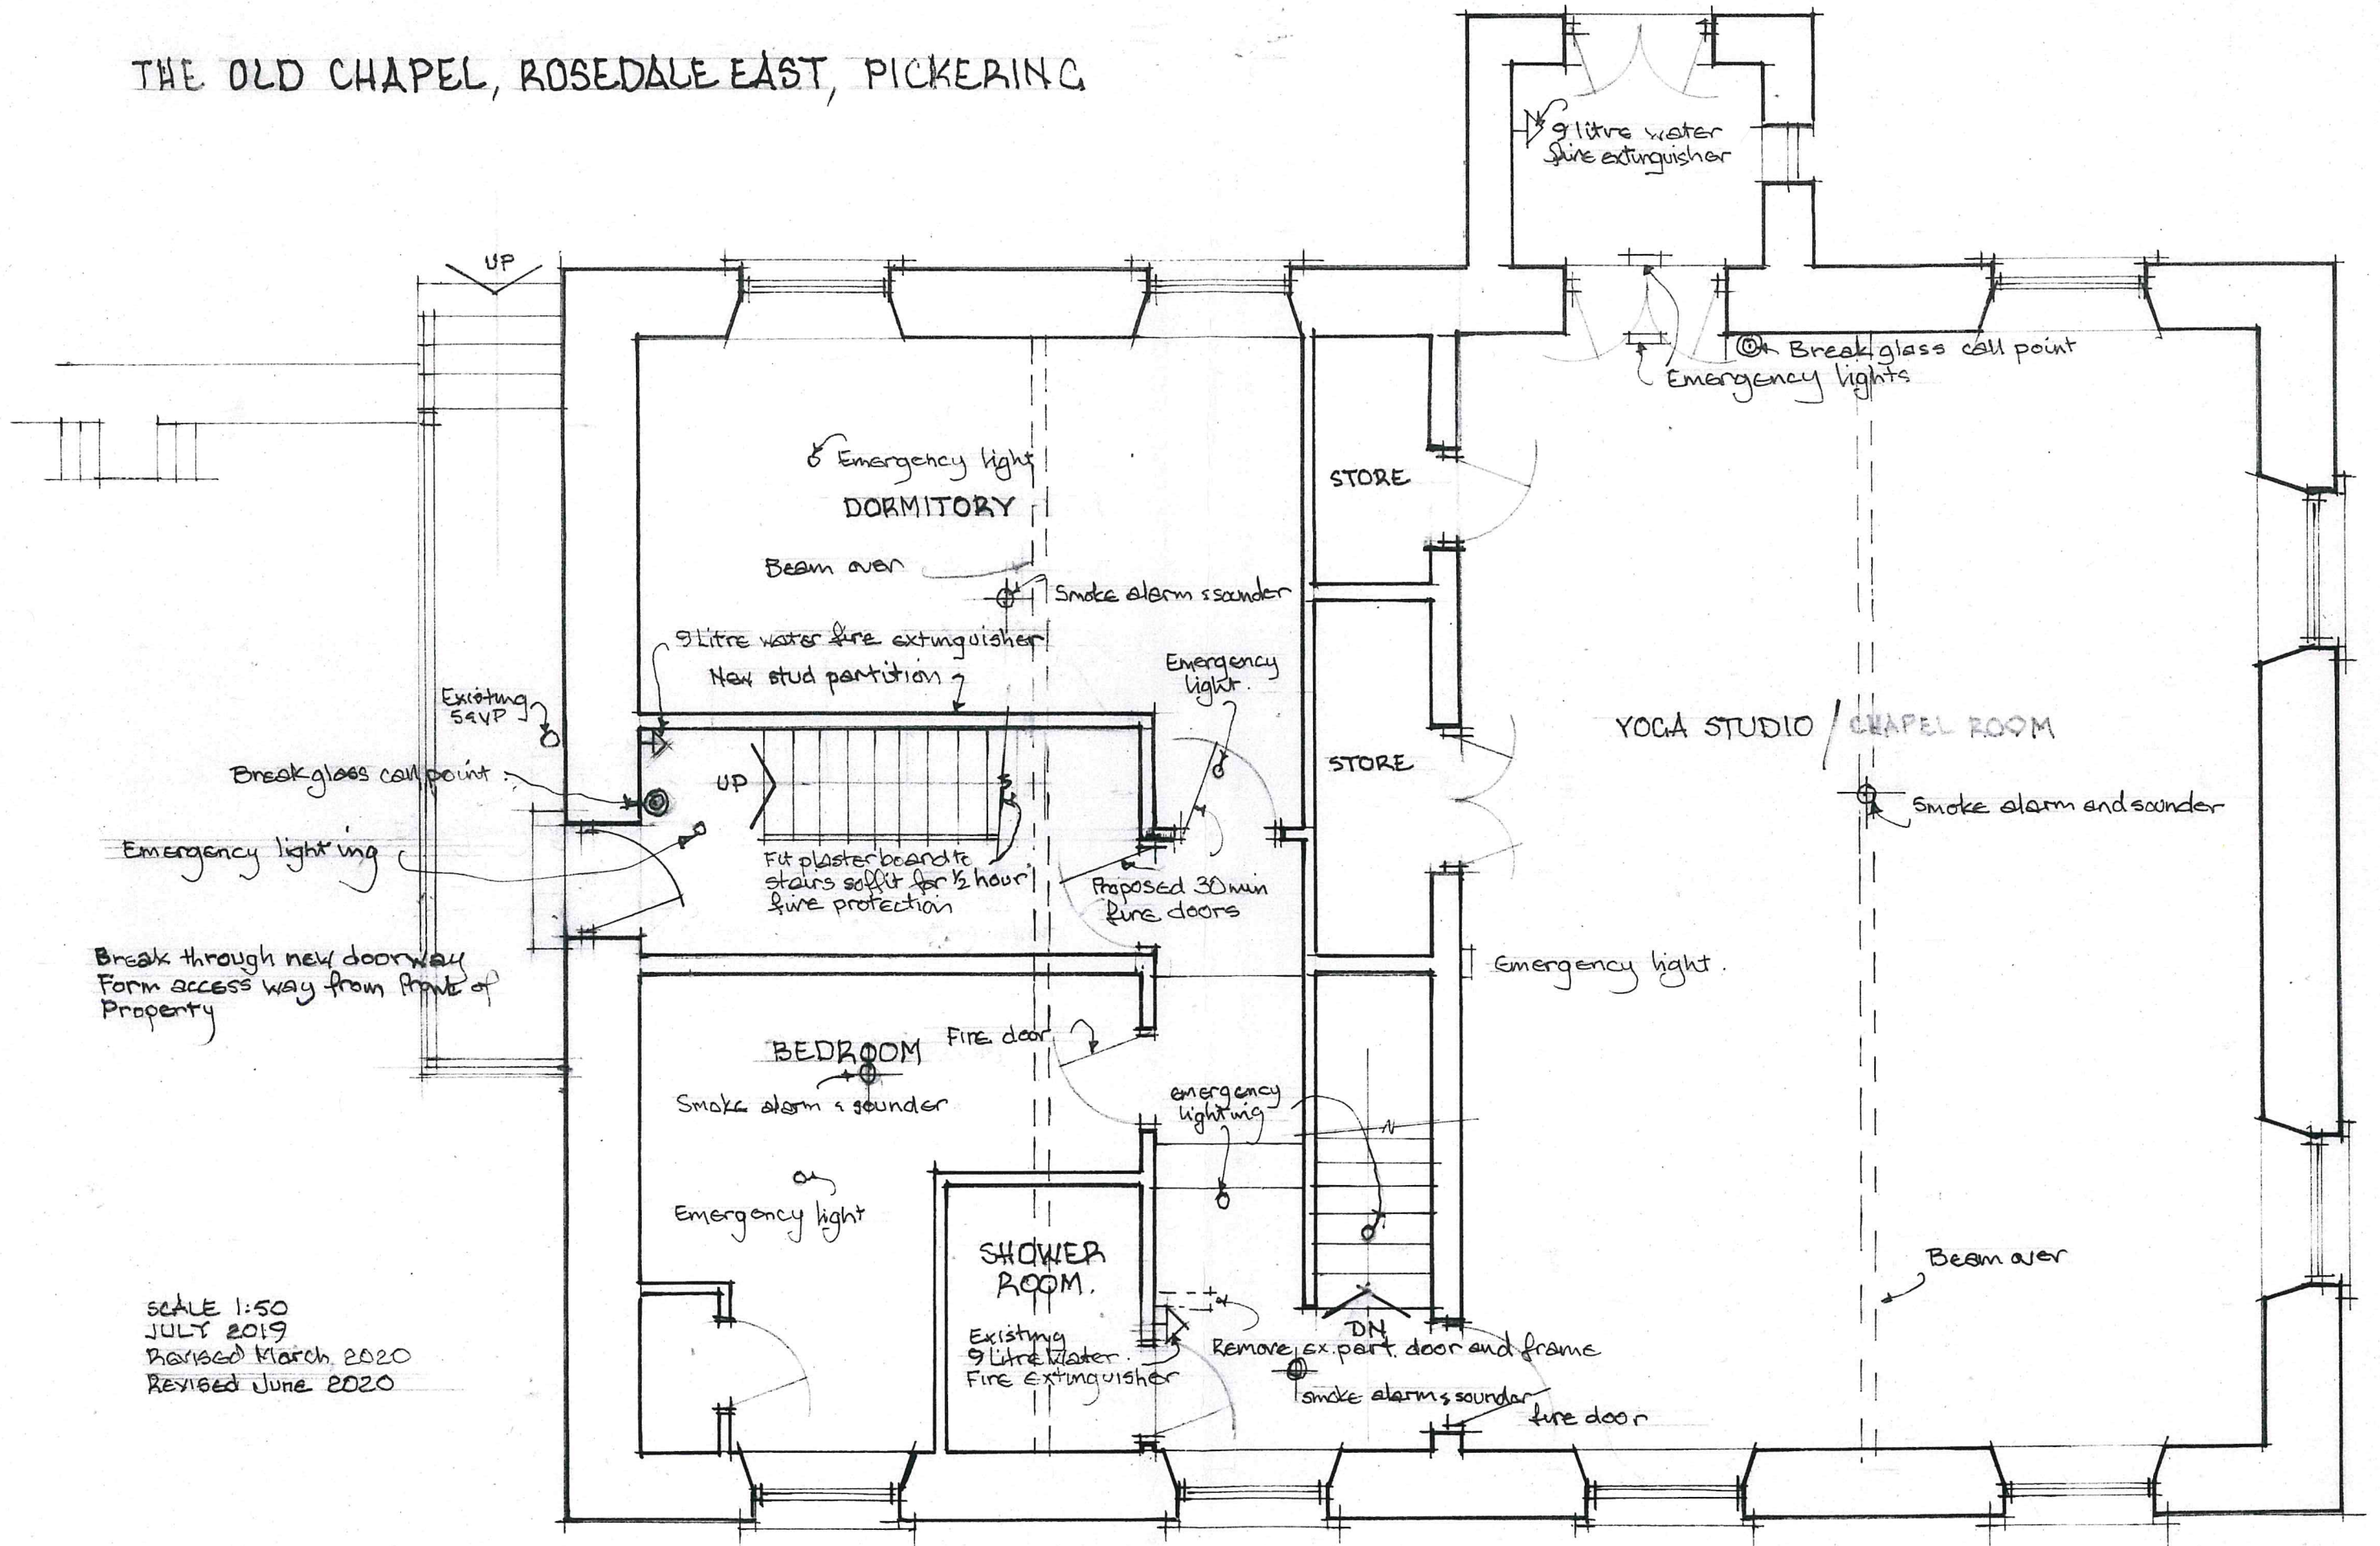


Break through new doorway  
Form access way from front of  
Property

SCALE 1:50  
JULY 2019  
Revised March 2020  
Revised June 2020

UPPER GROUND FLOOR PLAN (As proposed)




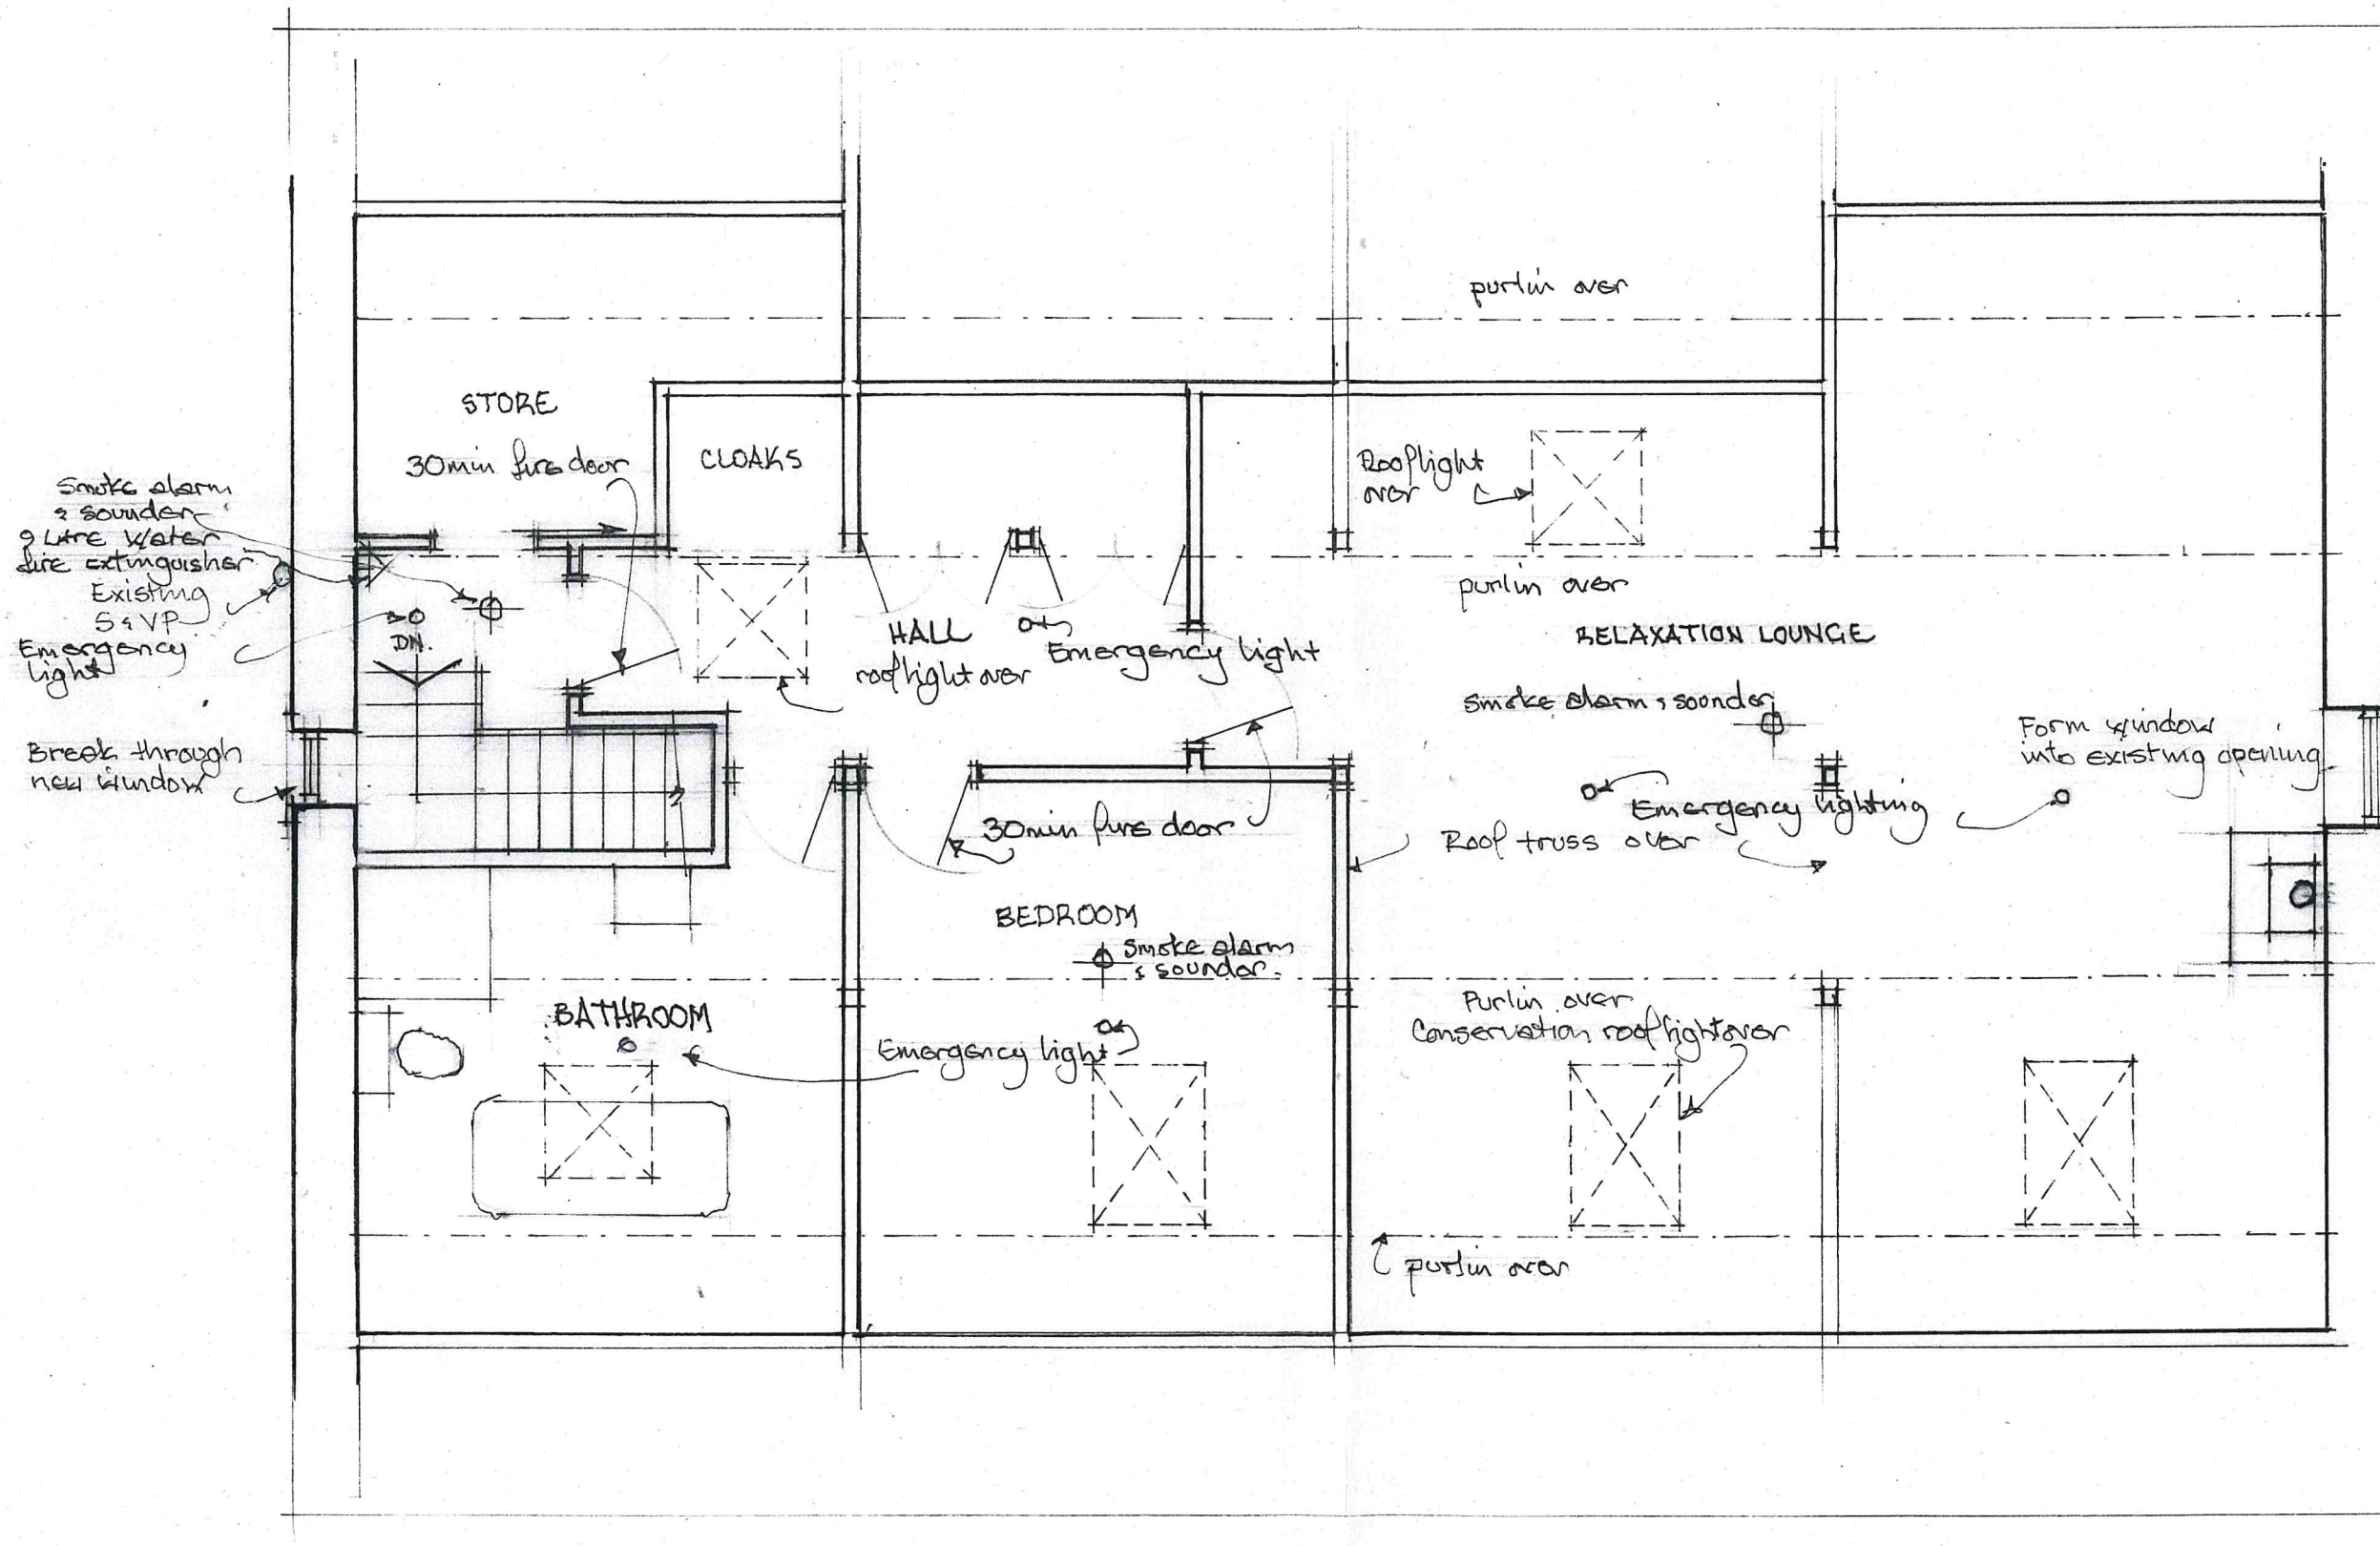


ATTIC PLAN AS PROPOSED  
SCALE 1:50

THE OLD CHAPEL  
ROSEDALE EAST, PICKERING, YO18 8RS.  
JAN. 2020 Revised March 2020  
Revised June 2020.




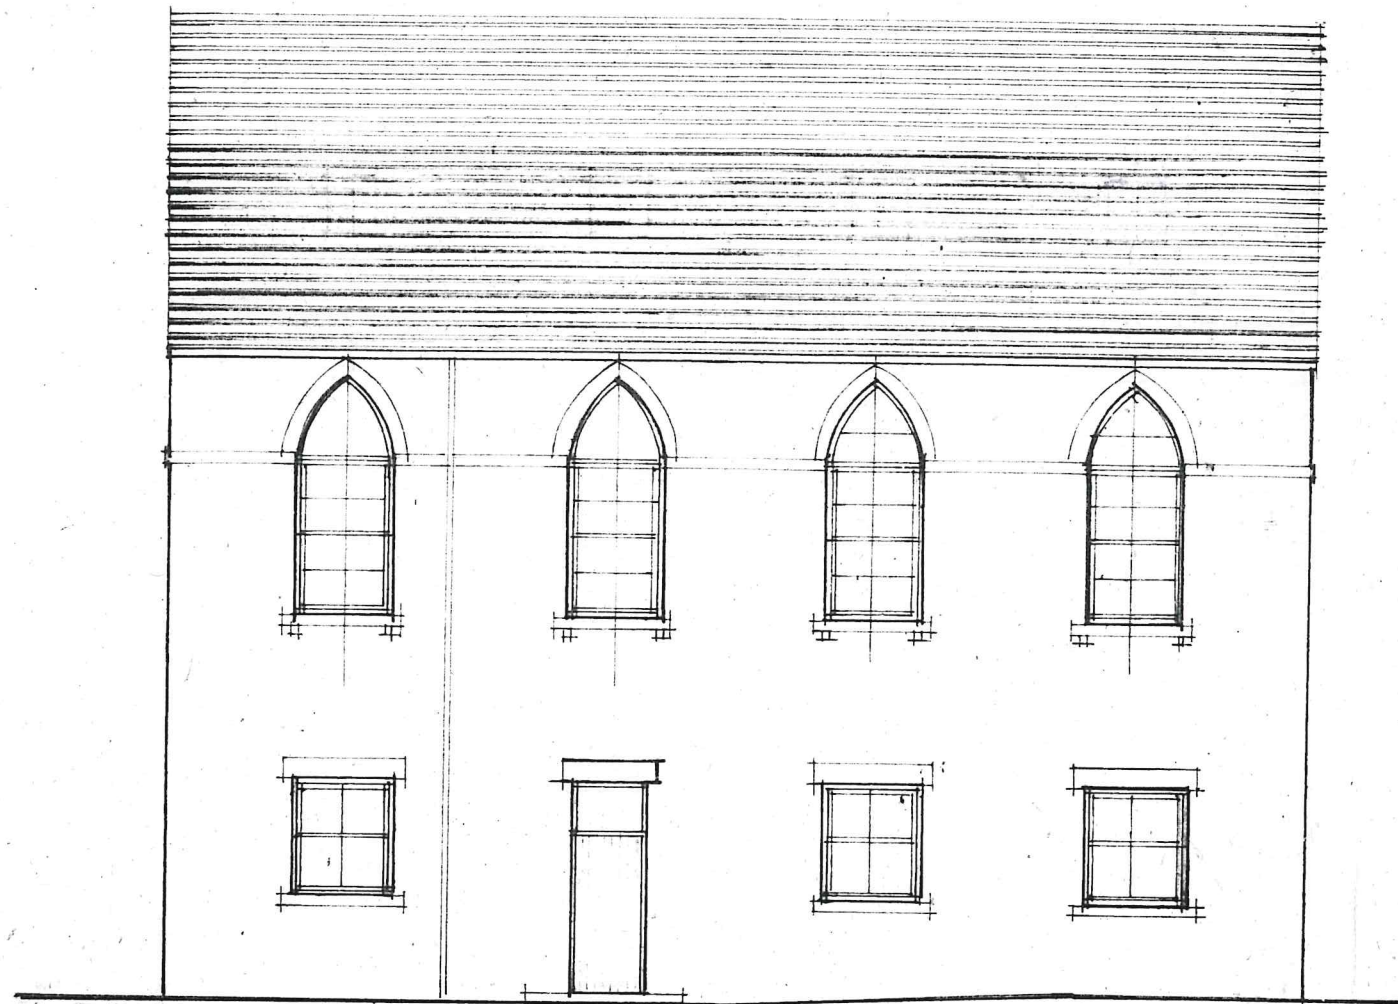

REAR ELEVATION

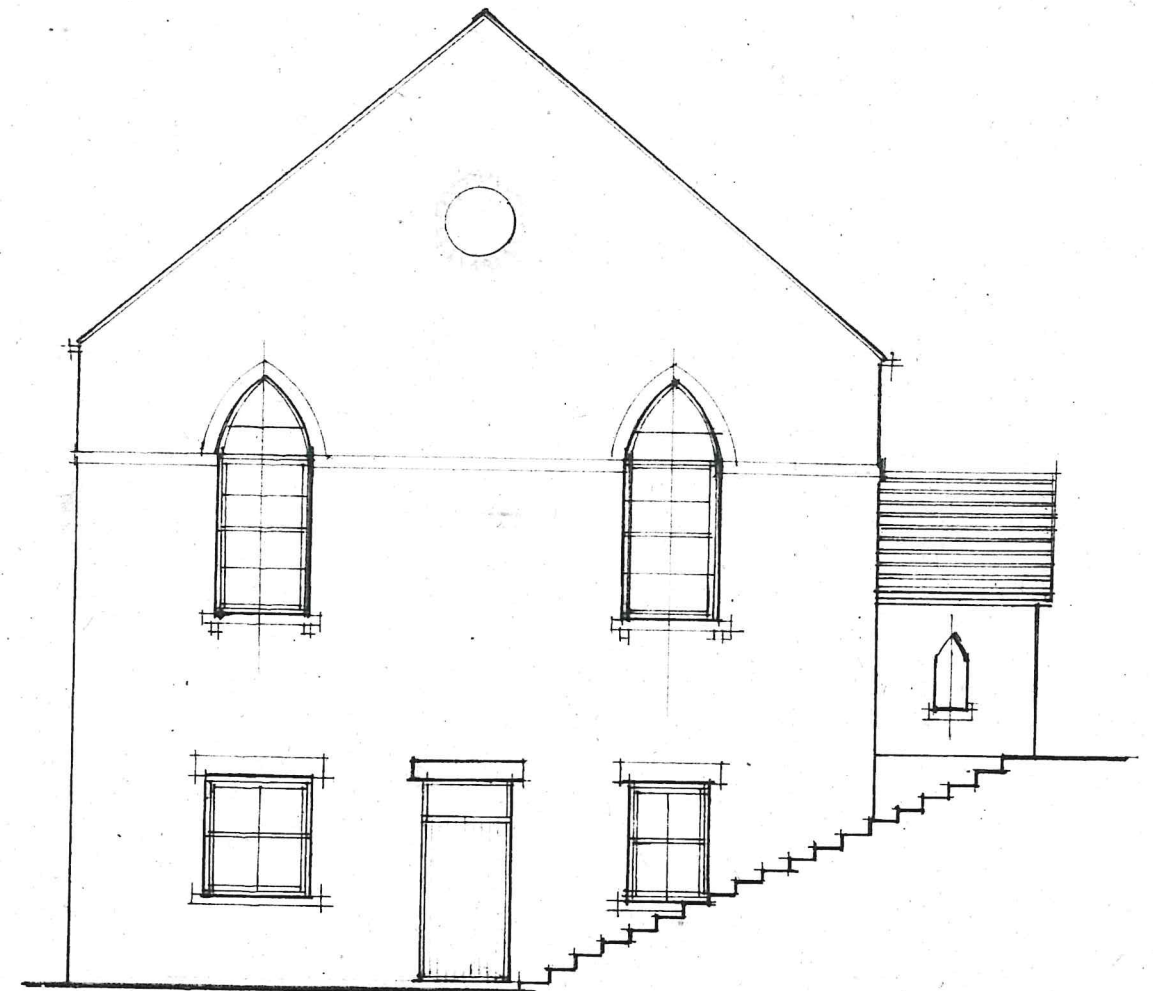

SIDE ELEVATION

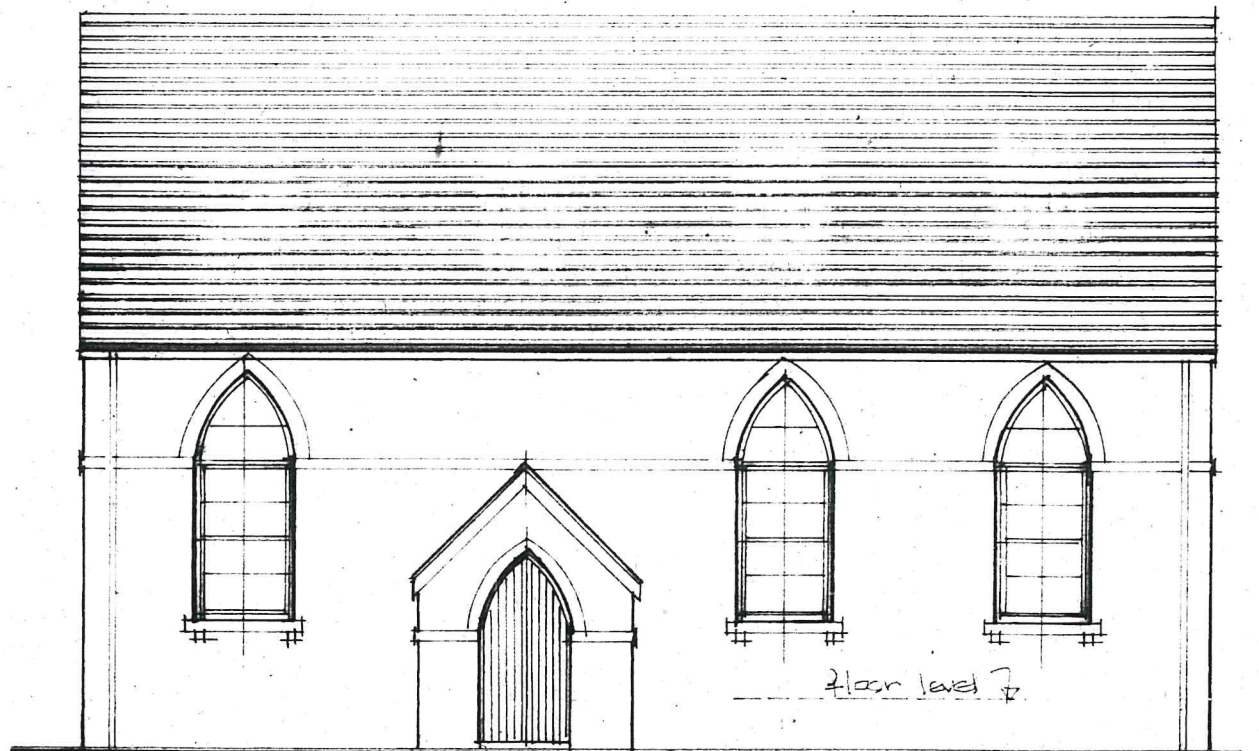


FRONT ELEVATION

THE OLD CHAPEL  
ROSEDALE EAST, PICKERING.  
EXISTING ELEVATIONS


SCALE 1:100

OCTOBER 2019

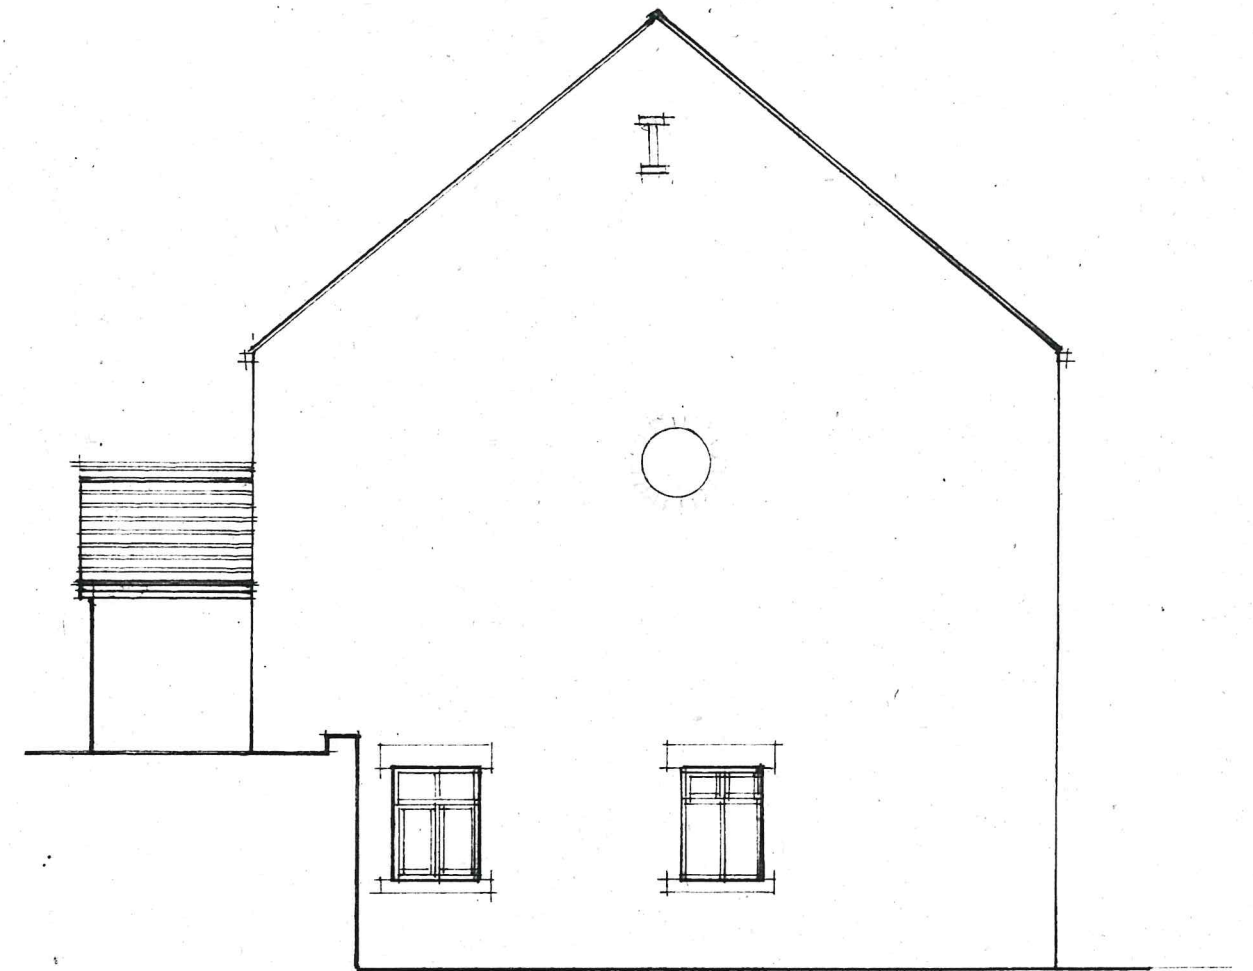


SIDE ELEVATION



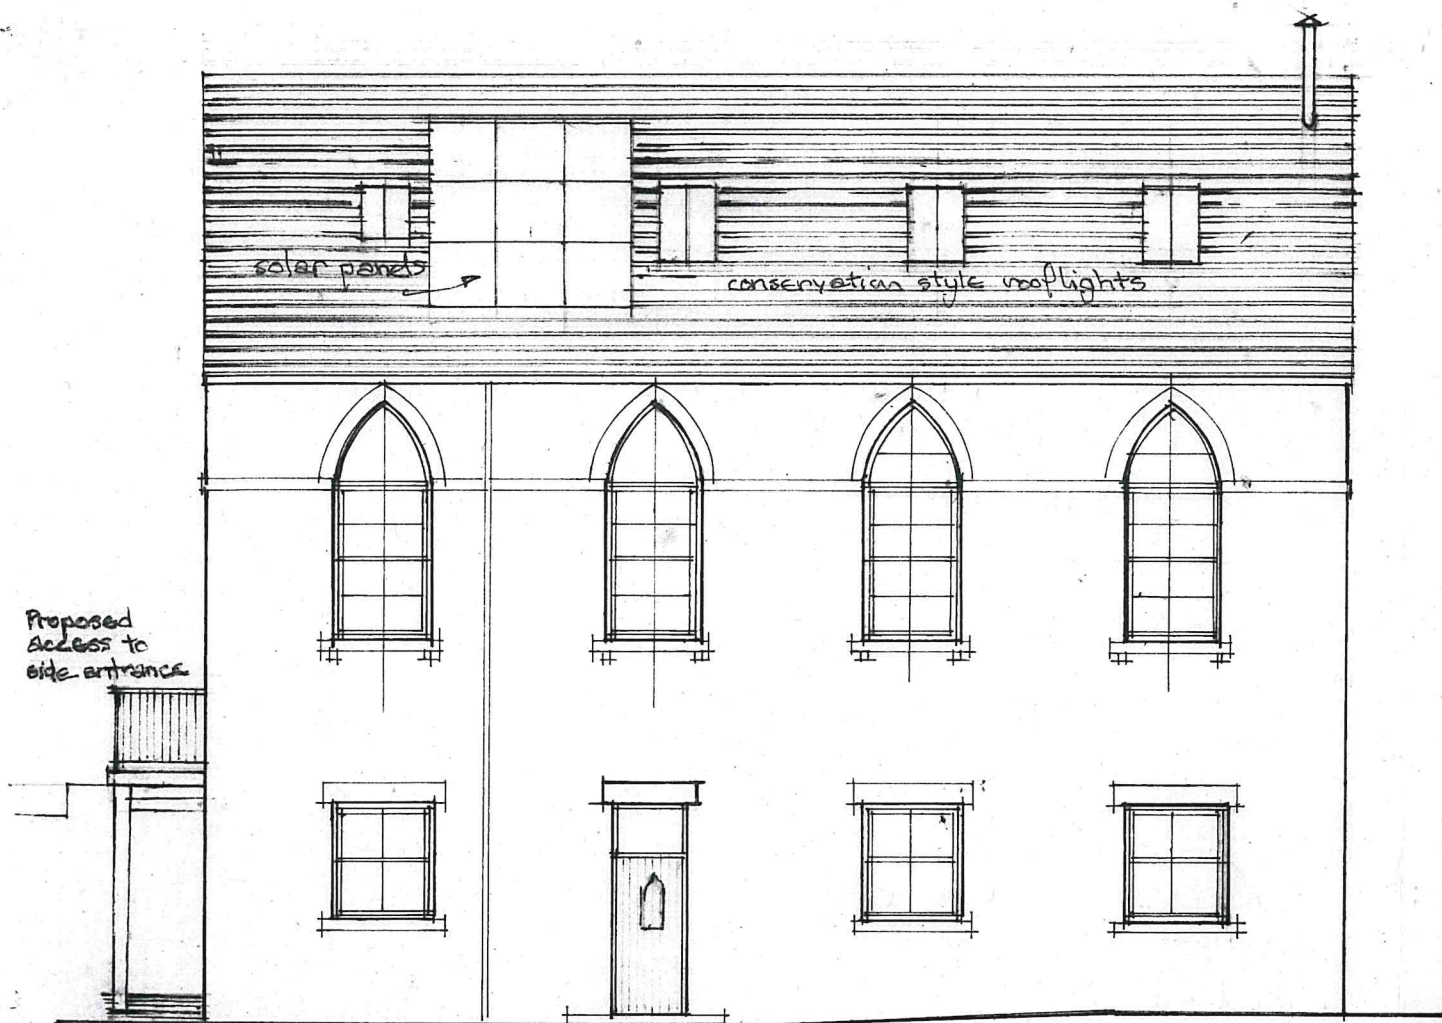

REAR ELEVATION

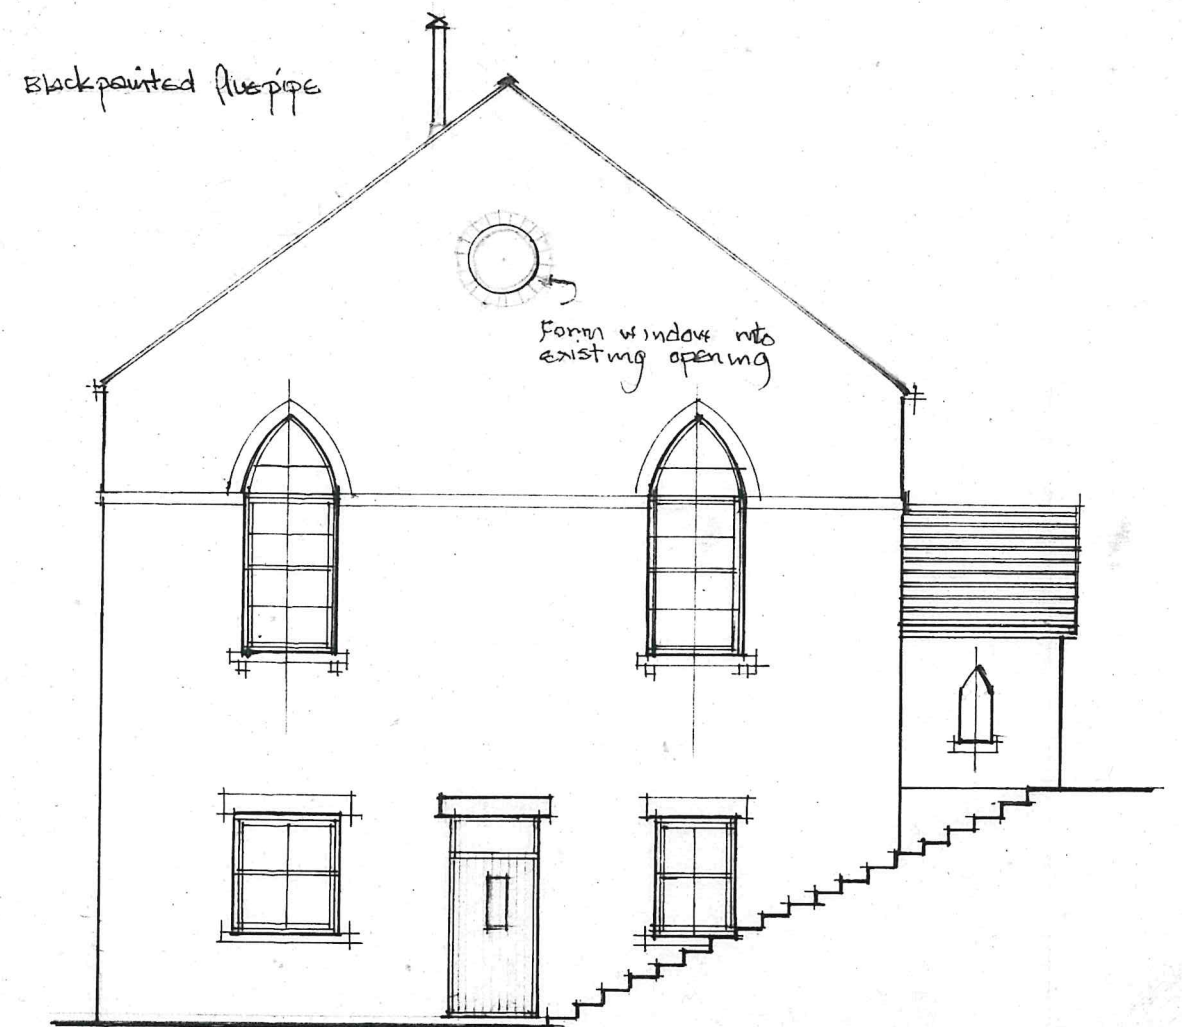

SIDE ELEVATION




FRONT ELEVATION

THE OLD CHAPEL  
ROSEDALE EAST, PICKERING.  
PROPOSED ELEVATIONS

SCALE 1:100

OCTOBER 2019  
REVISED FEB 2020

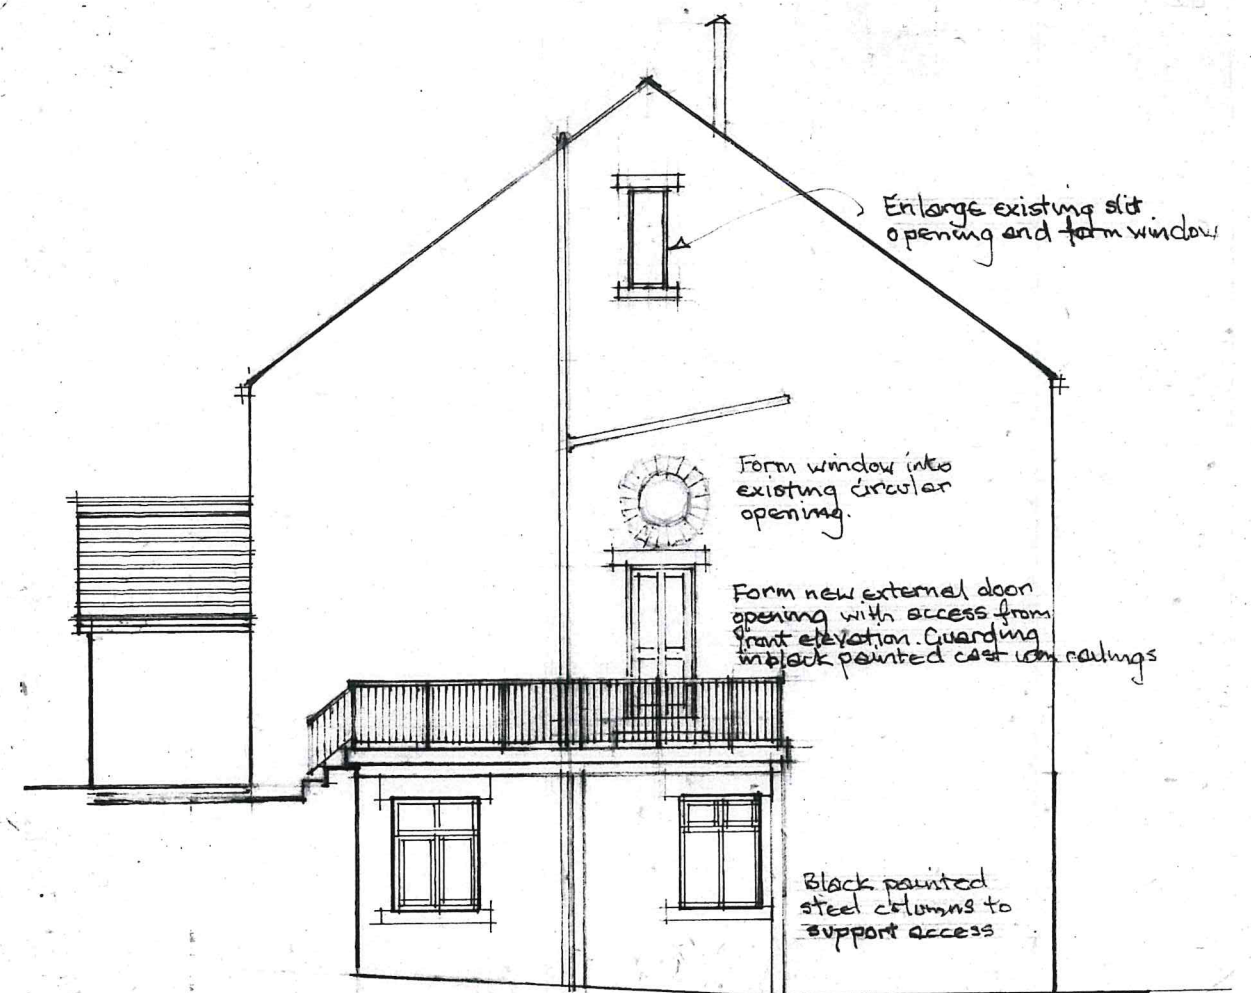

SIDE ELEVATION