




NYMNP
16/07/2020

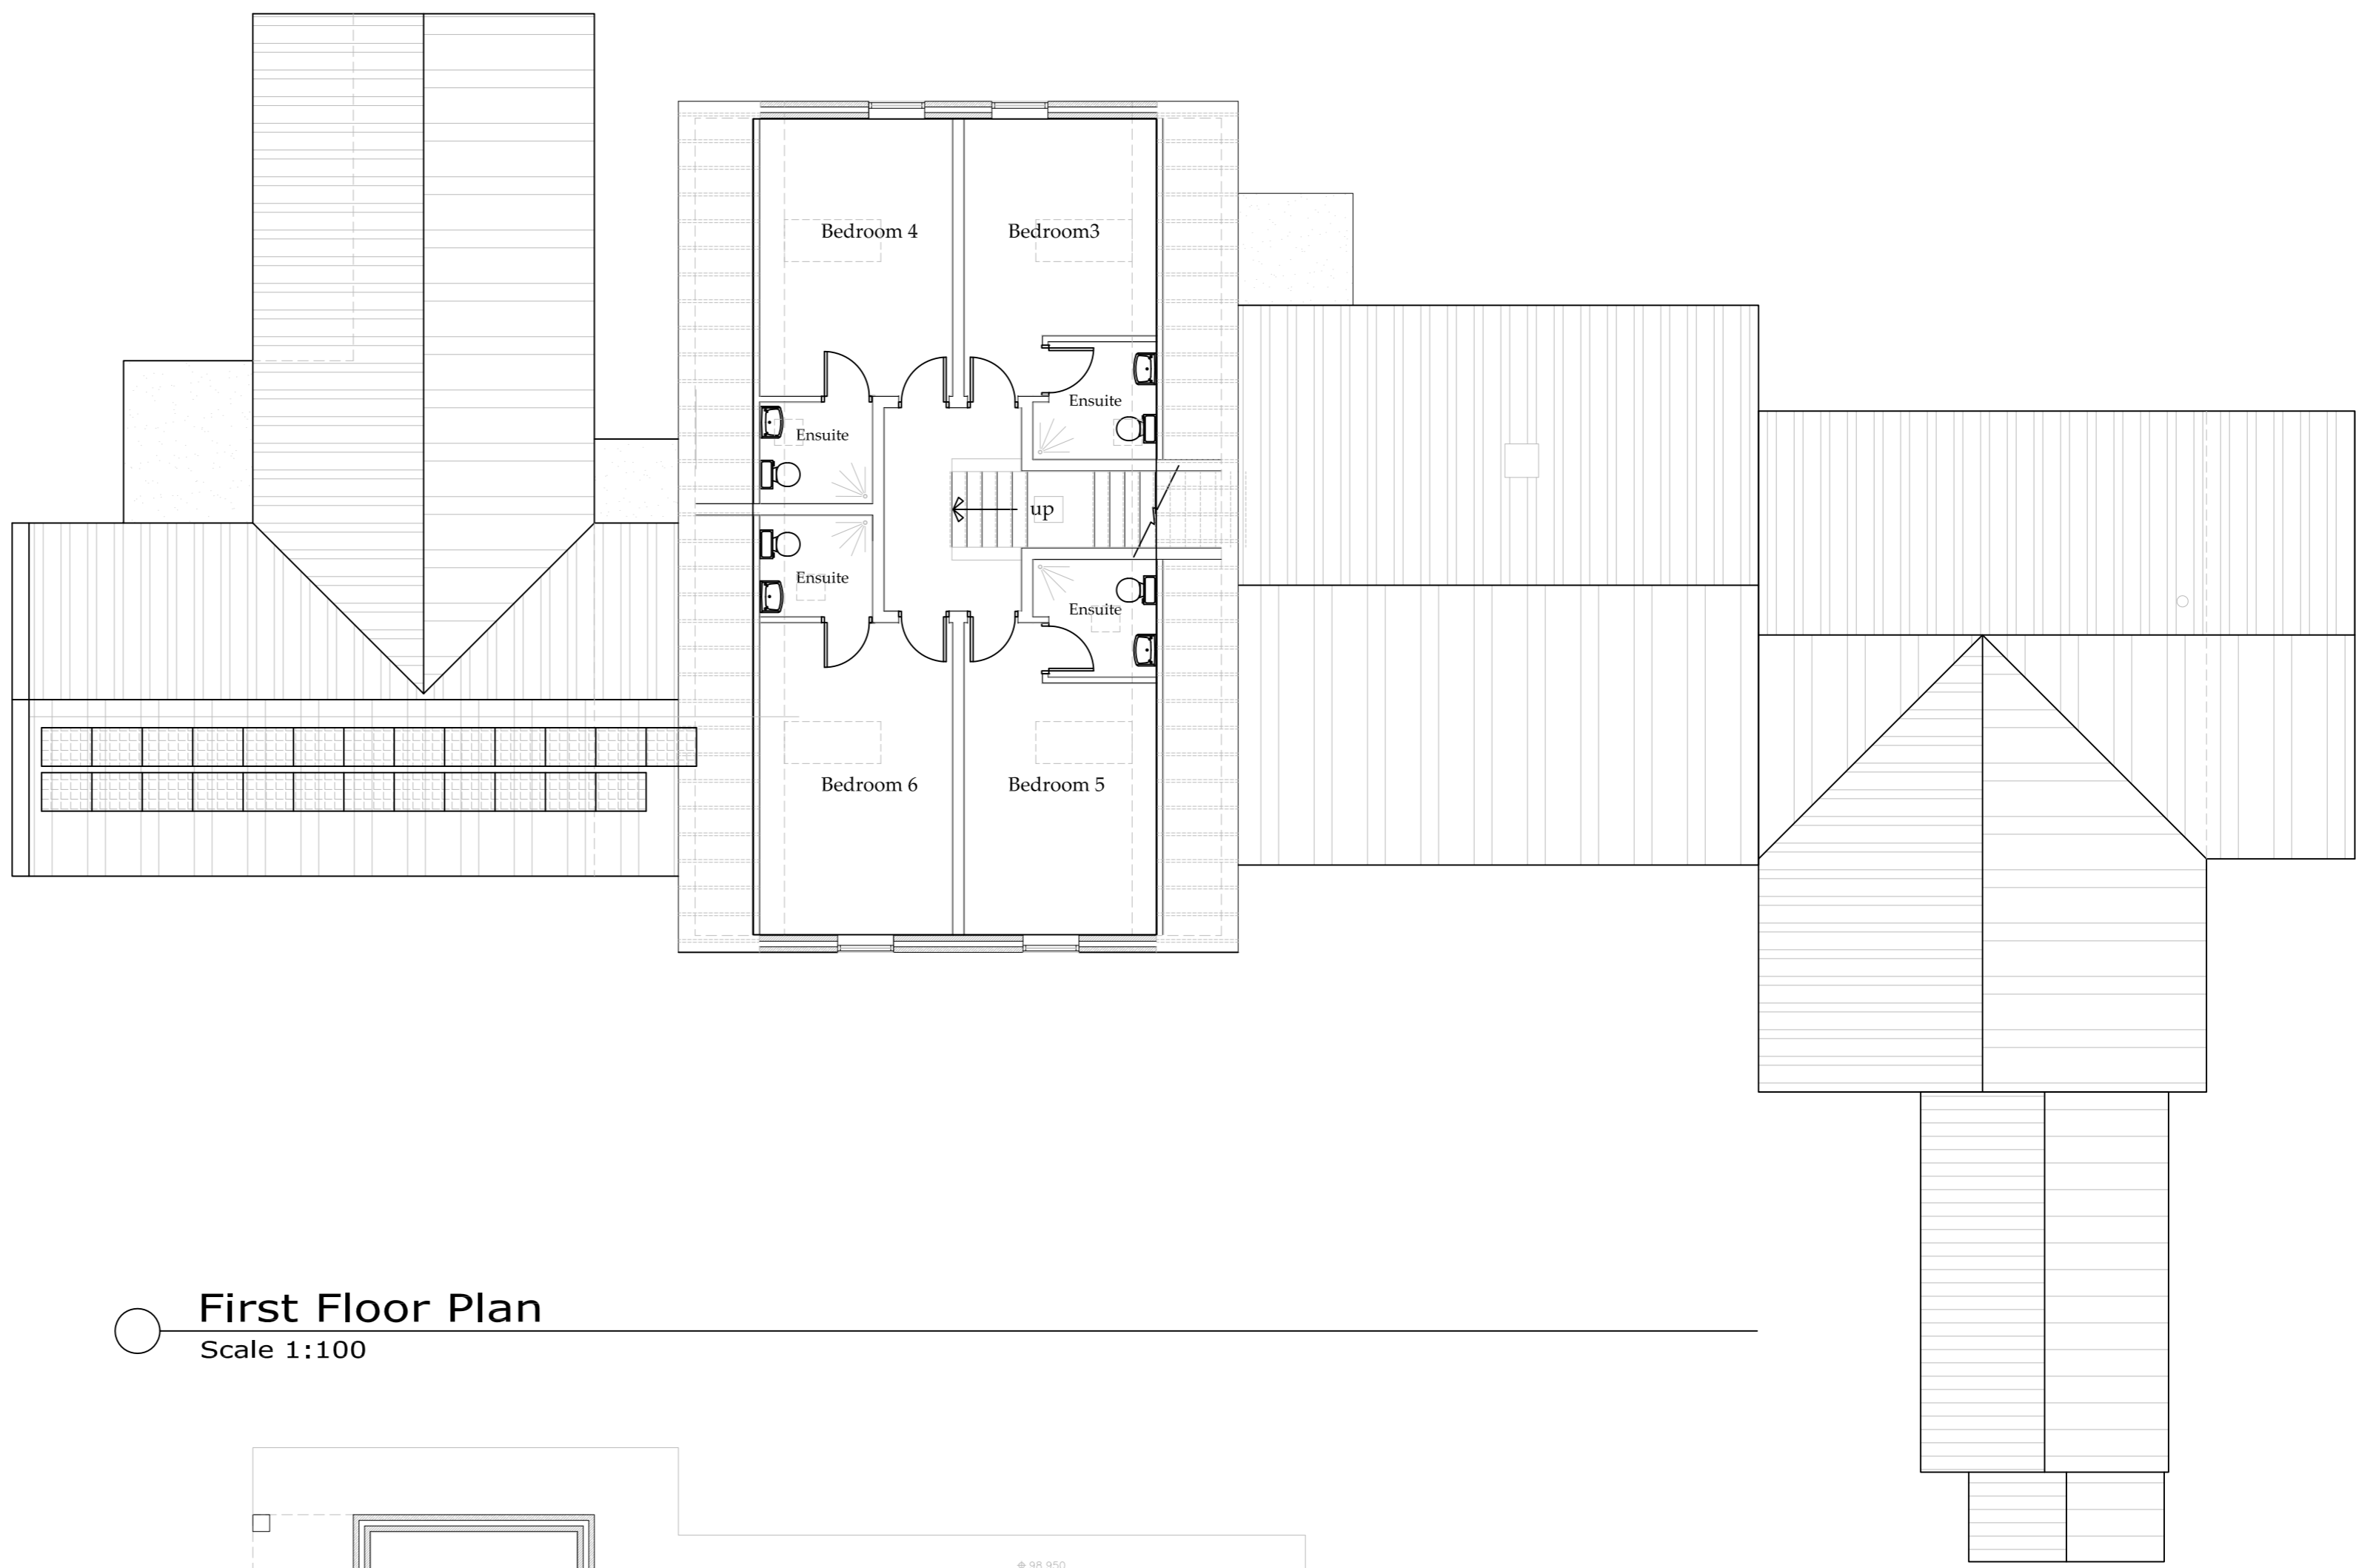

○ First Floor Plan
Scale 1:100

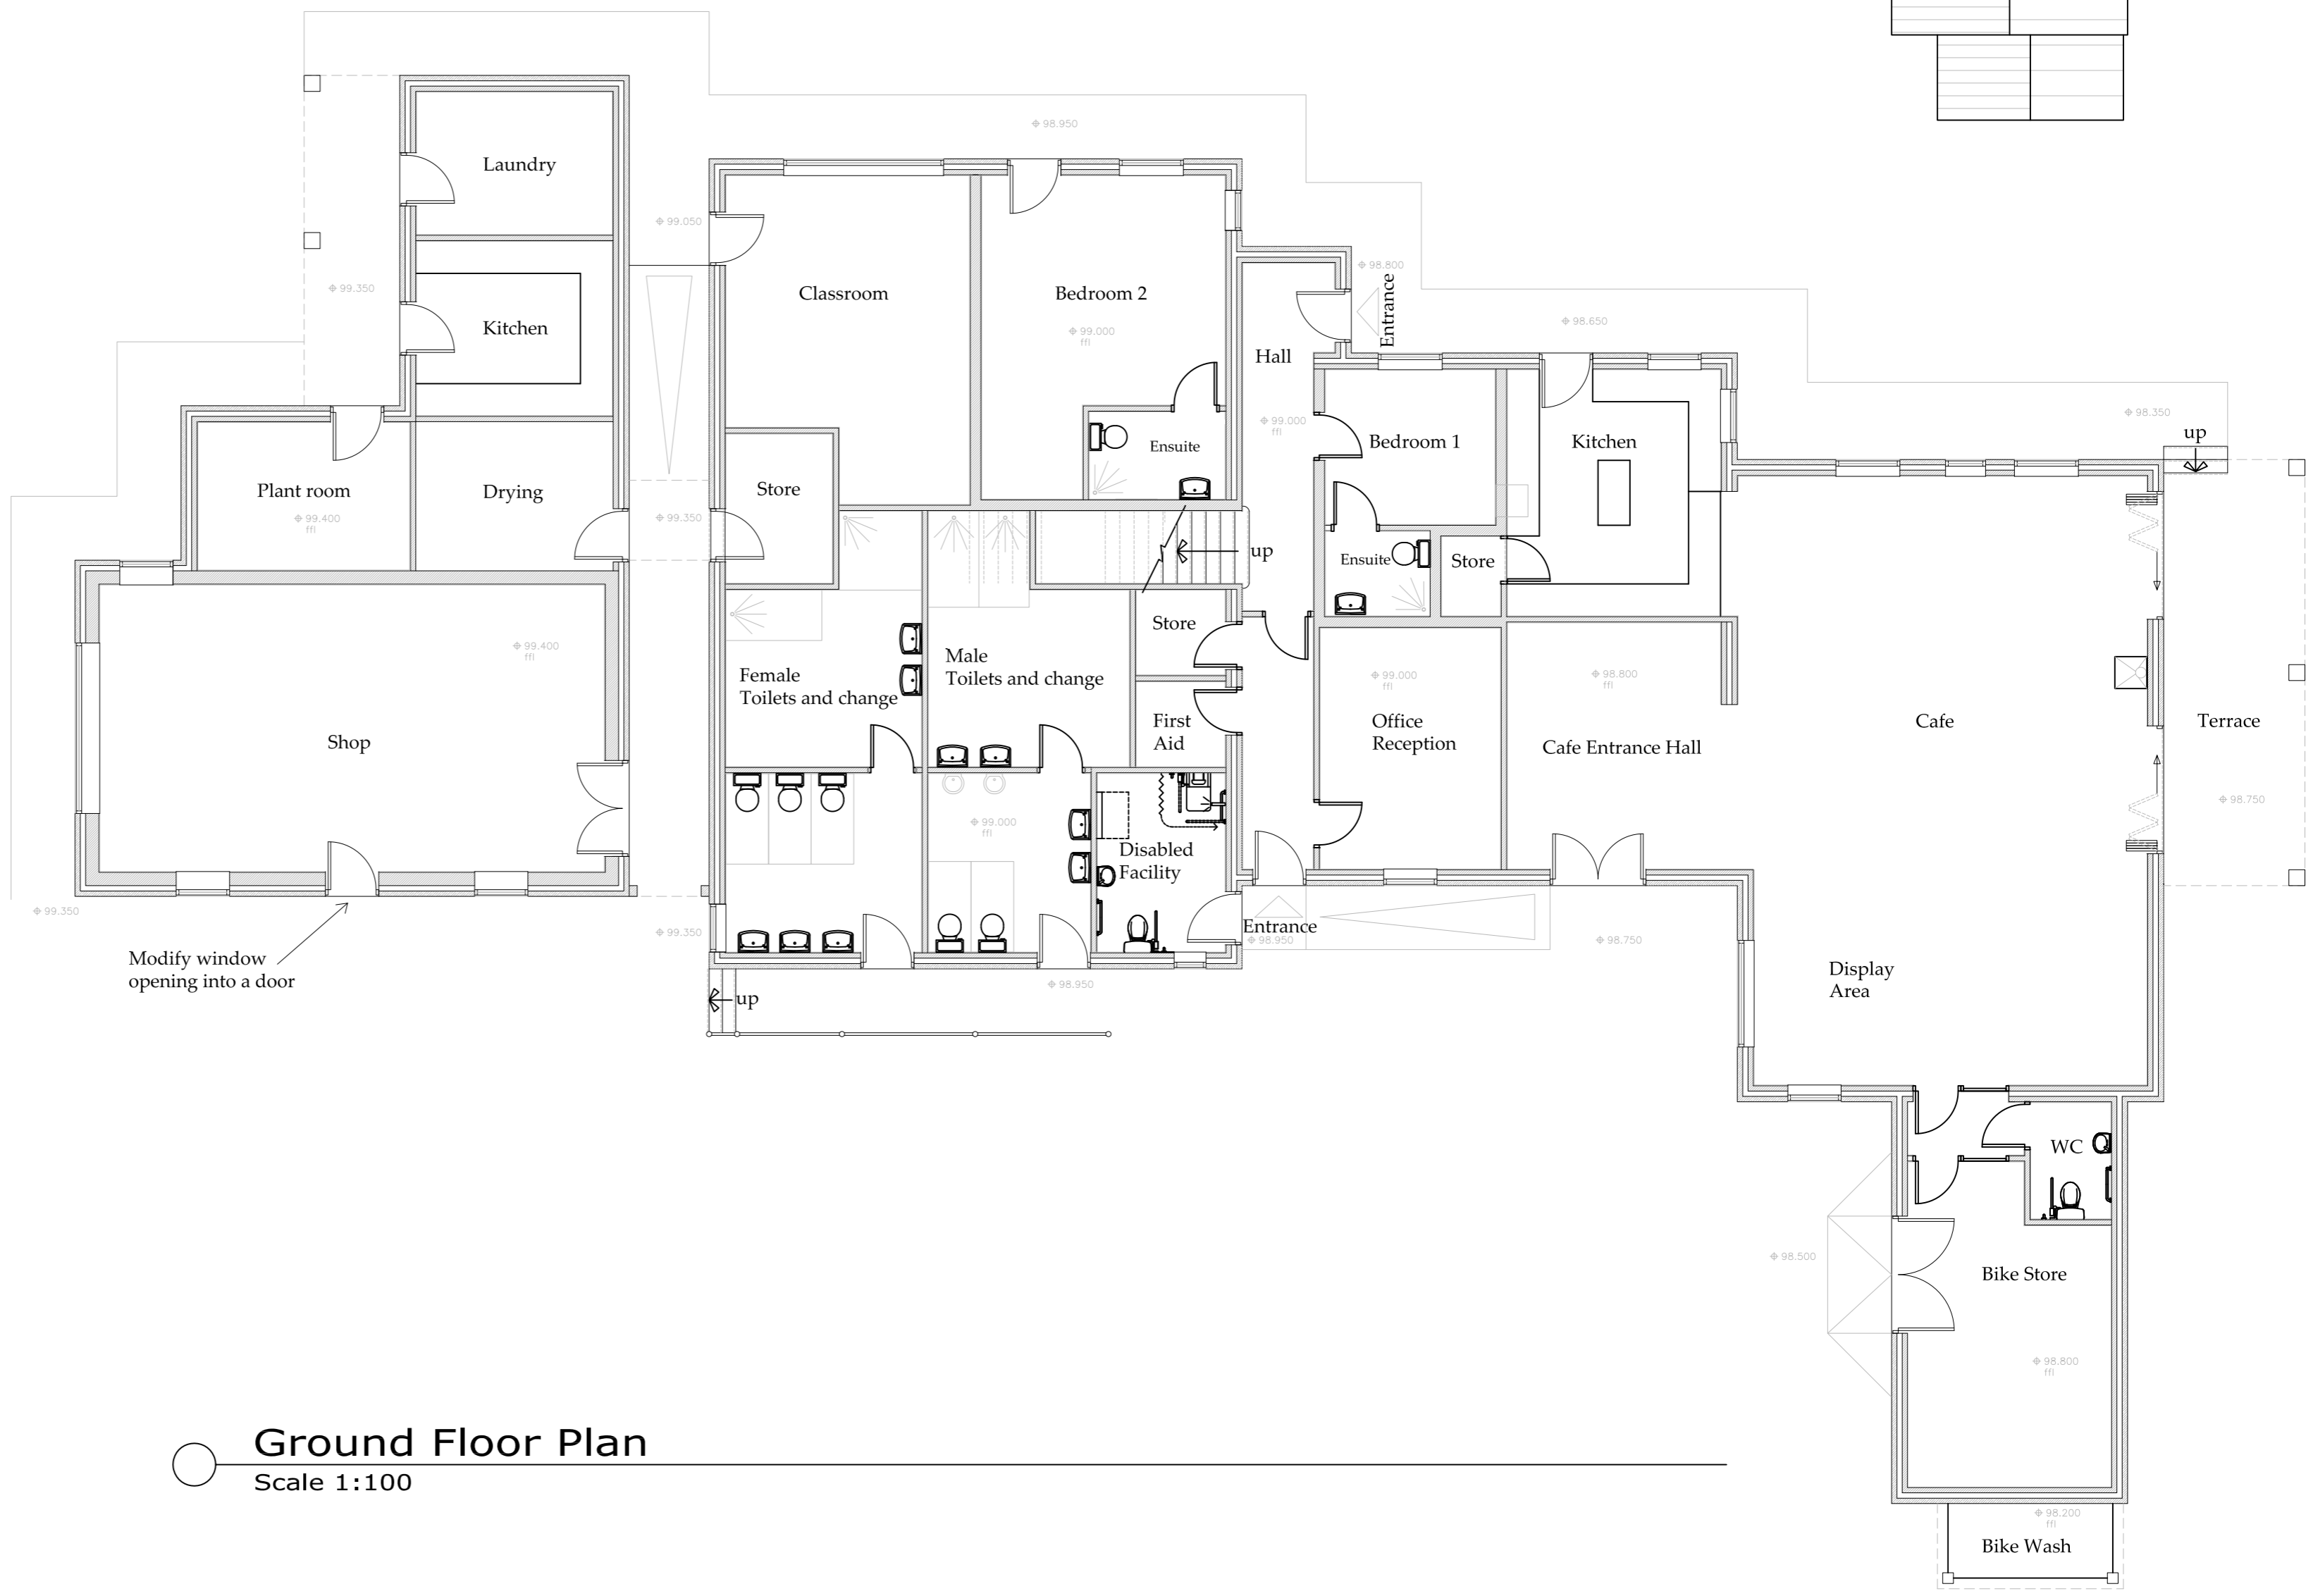


○ Ground Floor Plan
Scale 1:100

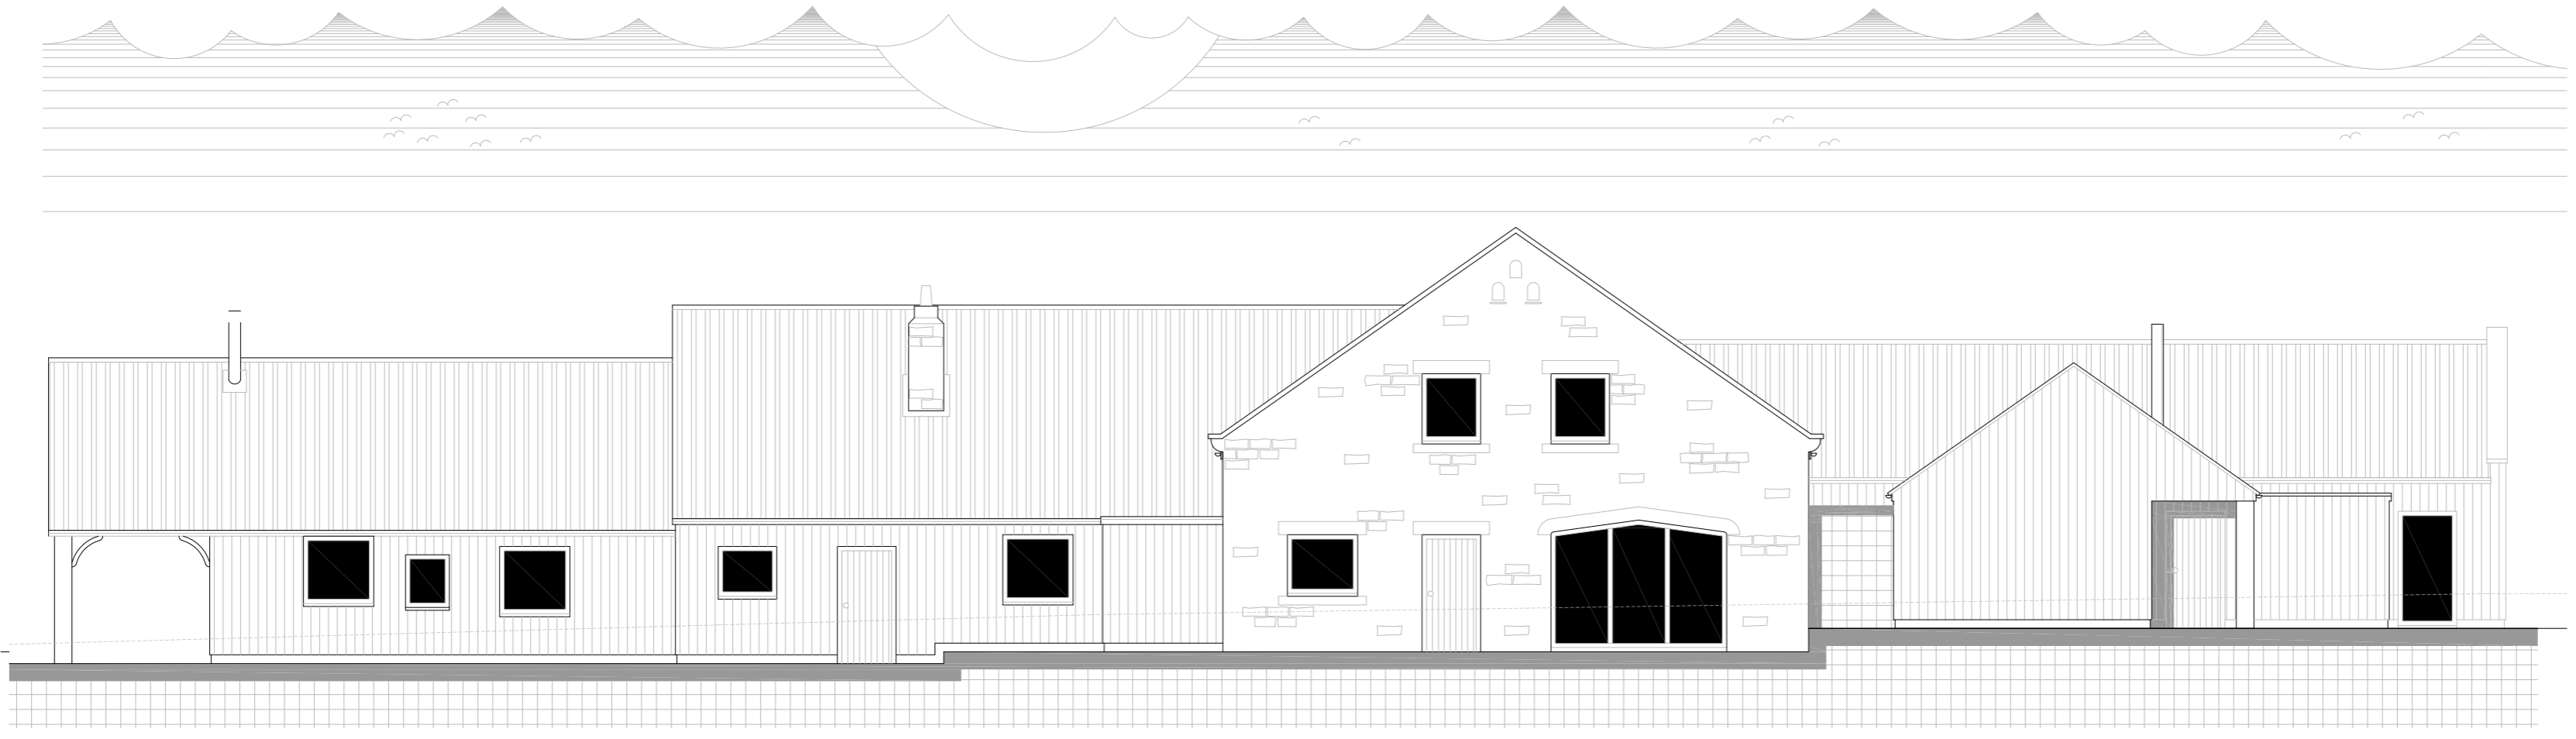

○ Front Elevation - North
Scale 1:100


NYMNP
16/07/2020

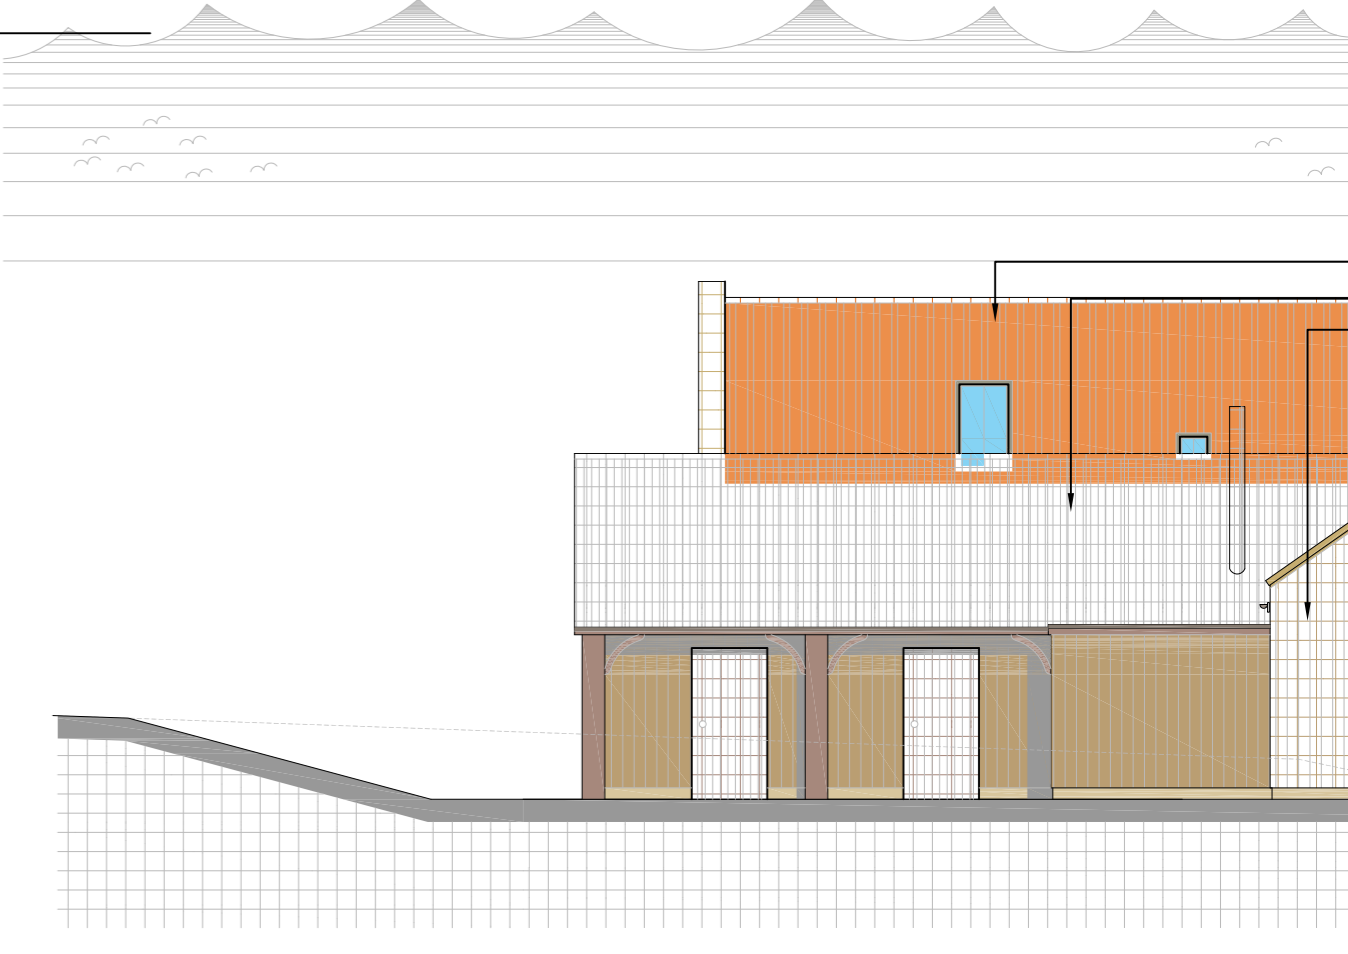

○ Side Elevation - East
Scale 1:100



○ Rear Elevation - South
Scale 1:100

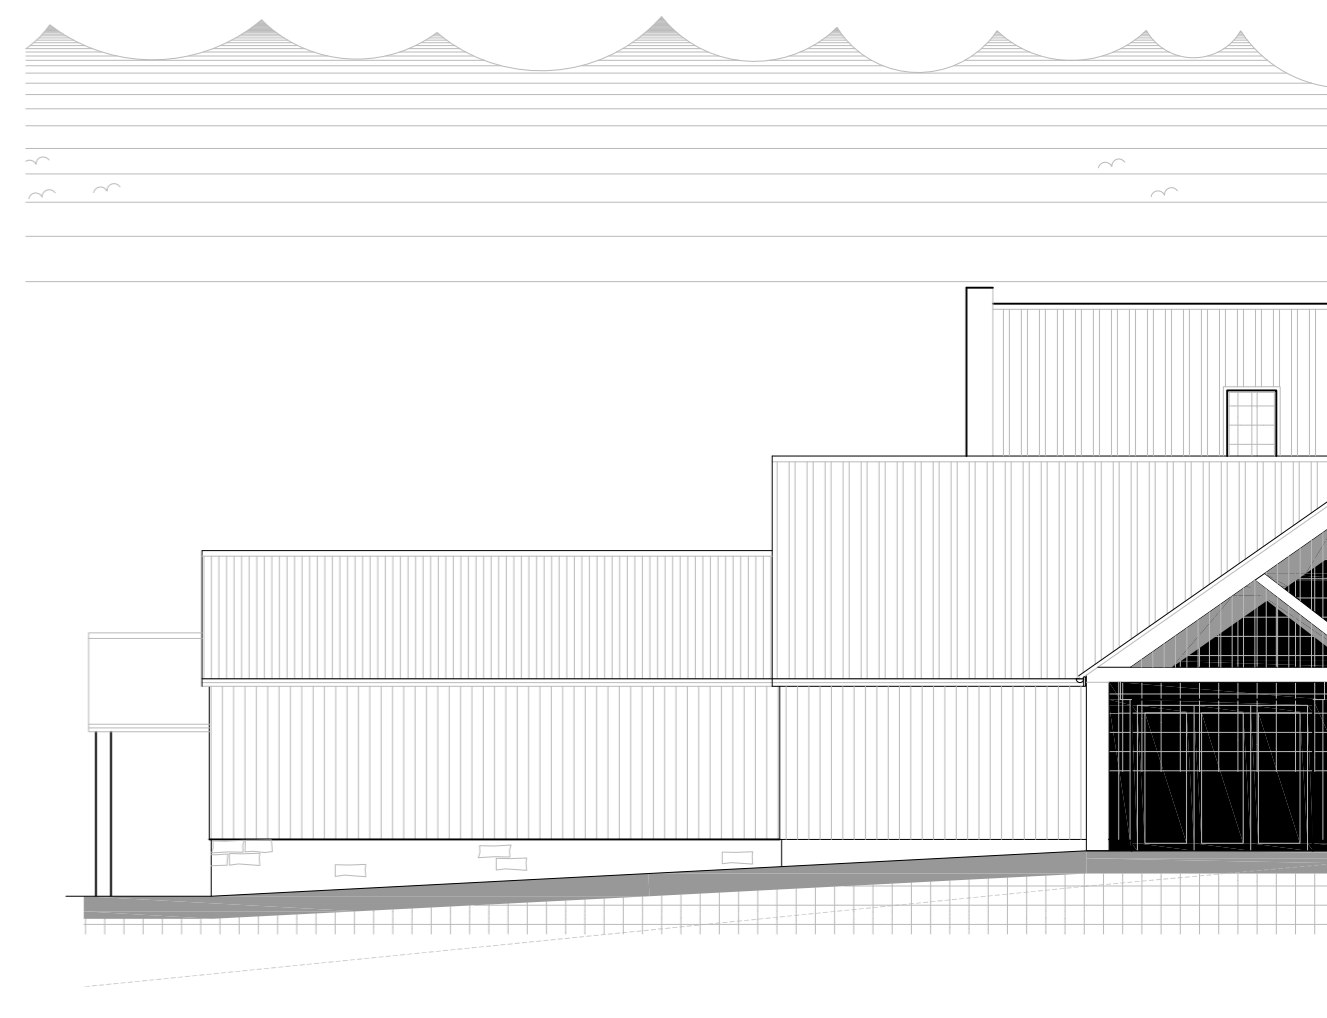

○ Side Elevation - East
Scale 1:100