

NYMNPA
17/07/2020

○ Site Plan
Scale 1:2500

○ Block Plan
Scale 1:500

Ordnance Survey Licence No. 100002562

b h d partnership




Airy Hill Manor, Whitby, North Yorkshire, UK, YO21 1QB.
Tel: 01947-604871 Fax: 01947-600010
general@bhdpartnership.com www.bhdpartnership.com

● DO NOT SCALE from this drawing. Only figured dimensions are to be taken from this drawing.
● The Contractor must verify all dimensions on site before commencing any work or shop drawings.
The Contractor must report any discrepancies before commencing work. If this drawing exceeds the quantities taken in any way, the Technician is to be informed before work is initiated.
Work within The Construction (Design and Management) Regulations 2015 is not to start until a Health & Safety Plan has been produced. This drawing is Copyright and must not be reproduced without consent of BHD Partnership Ltd

REV	DATE	BY	AMENDMENT	CHKD	APVD
A	02.02.17	CW	Issued for approval	TRH	

CLIENT: David Ross Foundation		
PROJECT: "Southfield House" Northdale, Rosedale East		
A3	DRN: C. Walker	DATE: 31.01.17
SCALE: As shown		ISSUE: Planning

DRAWING TITLE: Block Plan and Location Plan Existing	
DRAWING NR: D11087-4/40	REV: A

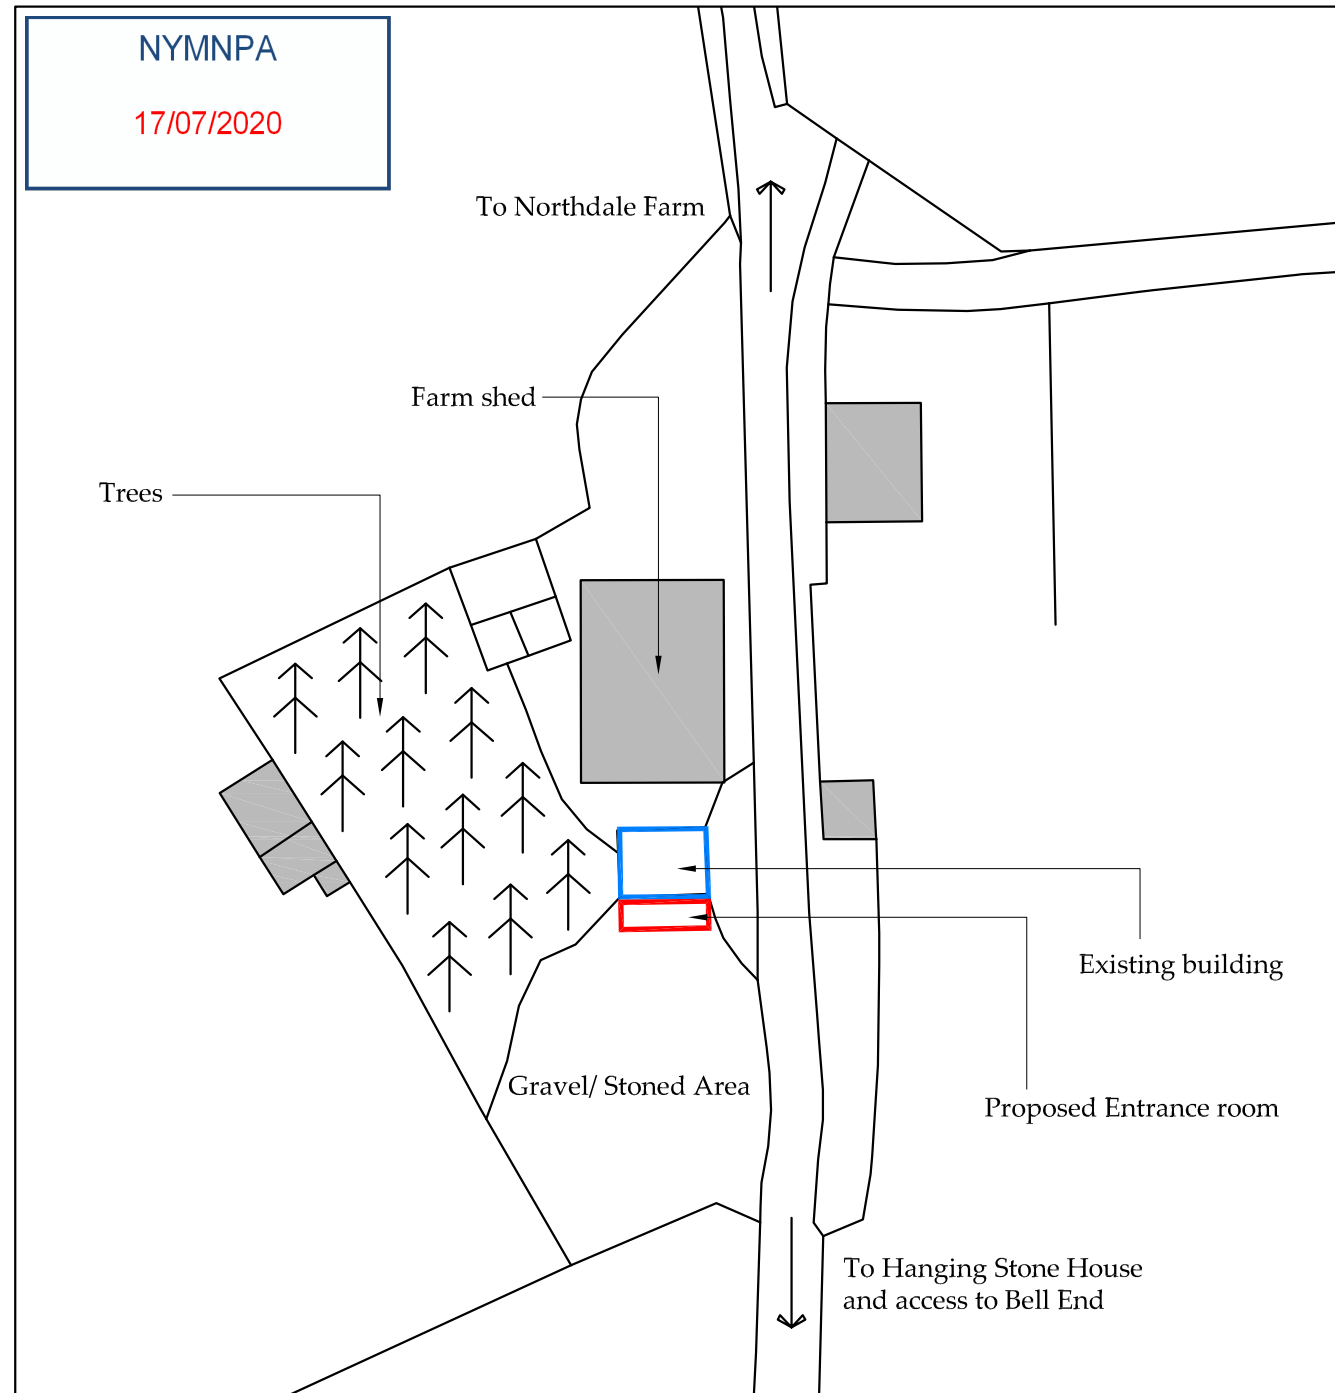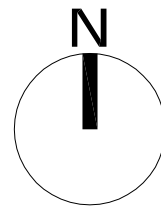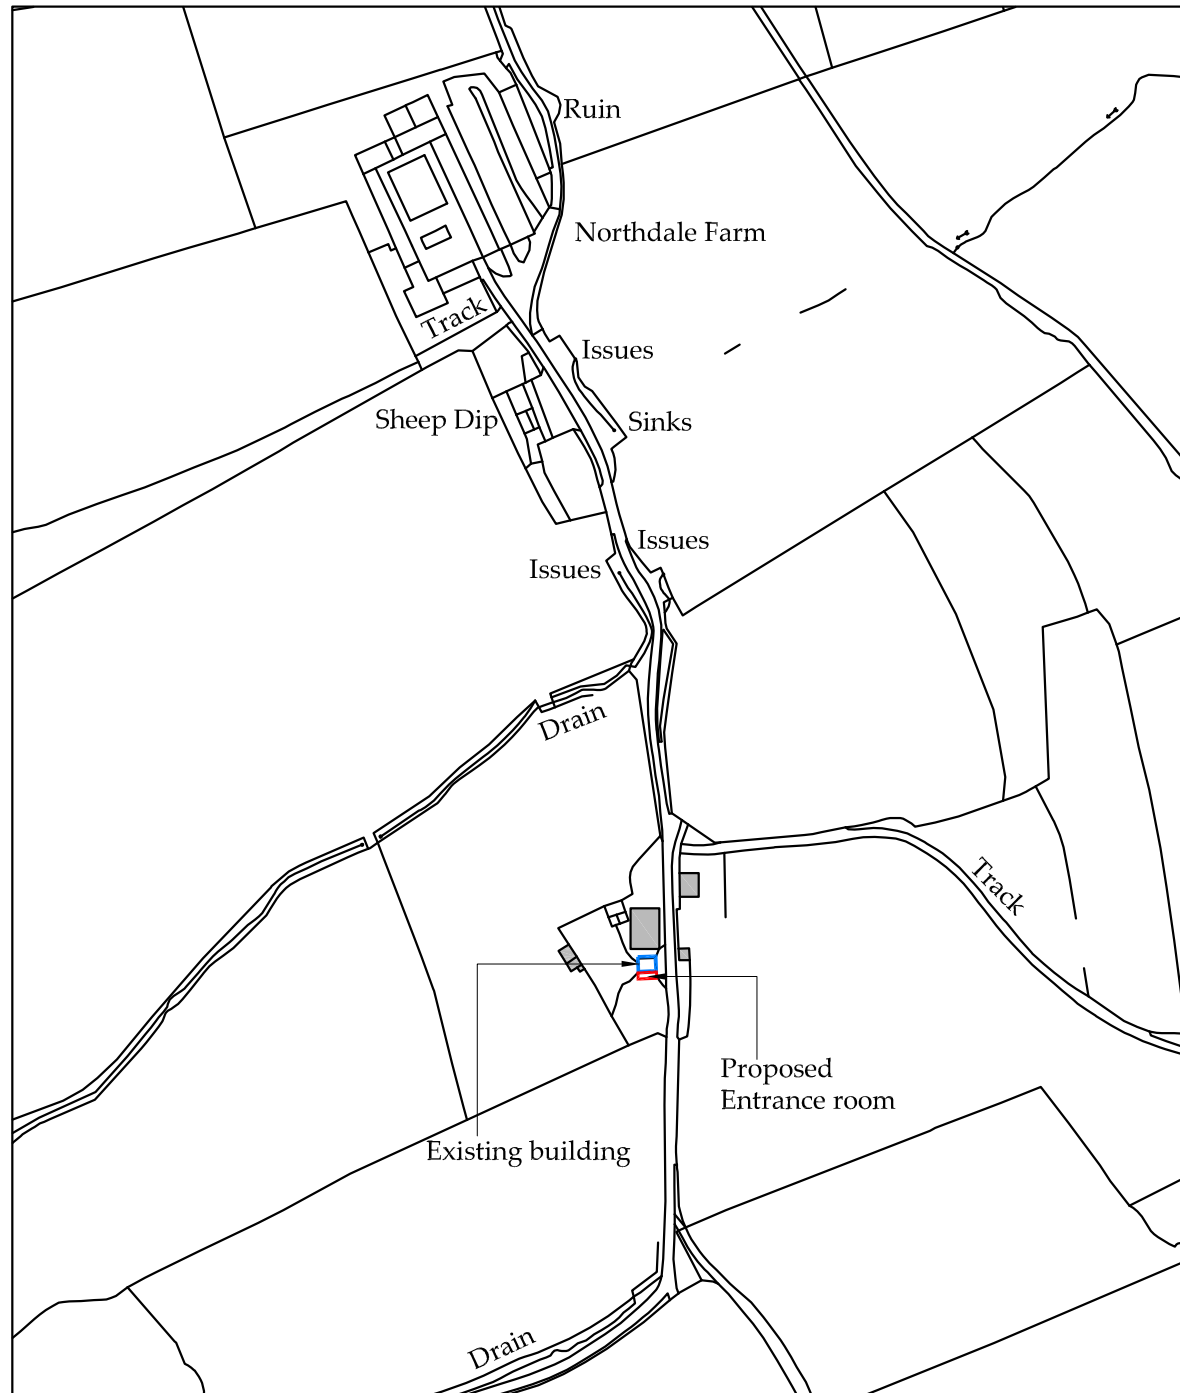

NYMNP
17/07/2020

○ Site Plan
Scale 1:2500

○ Block Plan
Scale 1:500

Ordnance Survey Licence No. 100002562

b h d partnership

Airy Hill Manor, Whitby, North Yorkshire, UK, YO21 1QB.
Tel: 01947-604871 Fax: 01947-600010
general@bhdpartnership.com www.bhdpartnership.com

●DO NOT SCALE from this drawing. Only figured dimensions are to be taken from this drawing.
●The Contractor must verify all dimensions on site before commencing any work or shop drawings.
The Contractor must report any discrepancies before commencing work. If this drawing exceeds the quantities taken in any way, the Technician is to be informed before work is initiated.
Work within The Construction (Design and Management) Regulations 2015 is not to start until a Health & Safety Plan has been produced. This drawing is Copyright and must not be reproduced without consent of BHD Partnership Ltd

REV	DATE	BY	AMENDMENT	CHKD	APVD
B	06.07.20	MK	Boundary line revised		
A	16.06.20	MK	Issued for approval	TRH	

CLIENT:
David Ross Foundation

PROJECT:
**"Southfield House"
Northdale, Rosedale East**


A3 DRN: C. Walker DATE: 31.01.17
SCALE: As shown ISSUE: Planning

DRAWING TITLE:
**Block Plan and
Location Plan
Proposed**


DRAWING NR:
D11087-4/42

REV:
B


Do not scale from this drawing, only figured dimensions are to be taken from this drawing.
 The contractor must verify all dimensions on site before commencing any work or shop drawings.
 The contractor must report any discrepancies before commencing work. If this drawing exceeds the quantities taken in any way, the technician is to be informed before work is initiated.
 Work within the construction (design and management) regulations 2015 is not to start until a health & safety plan has been produced. This drawing is copyright and must not be reproduced without consent of BHD Partnership Ltd.

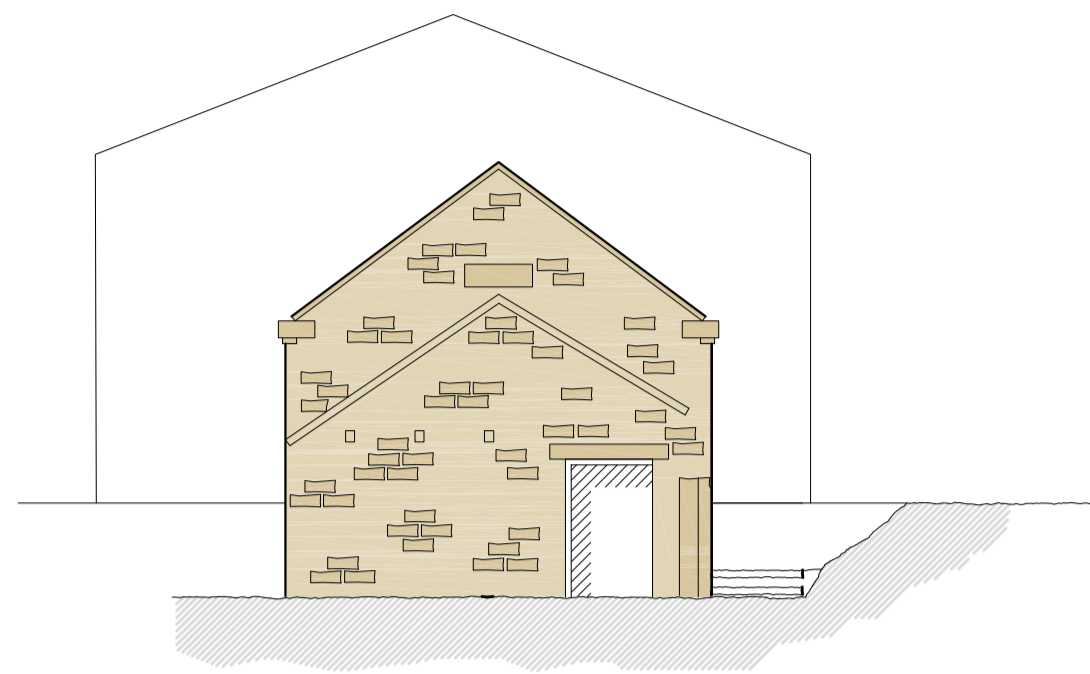


Existing South Elevation
 Scale 1:100

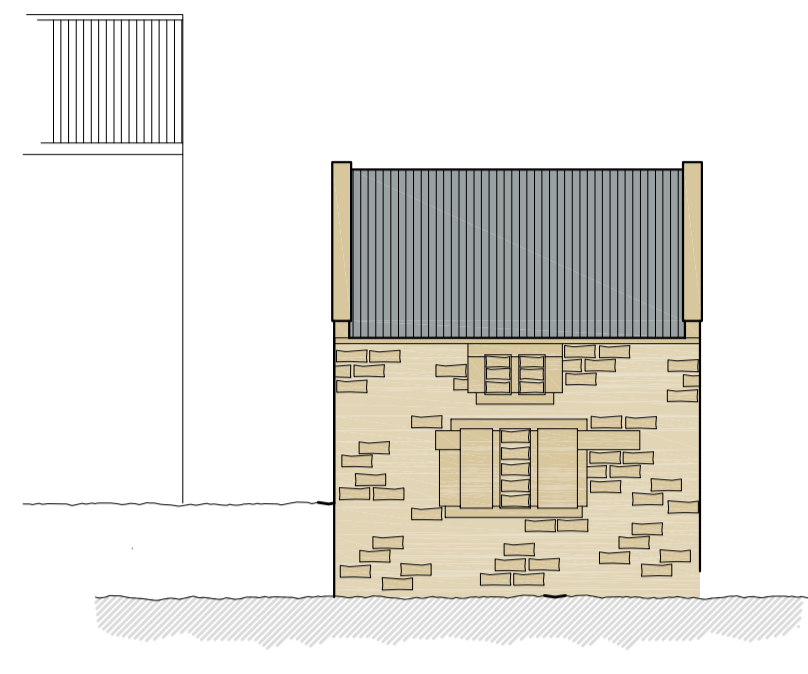


Existing West Elevation
 Scale 1:100

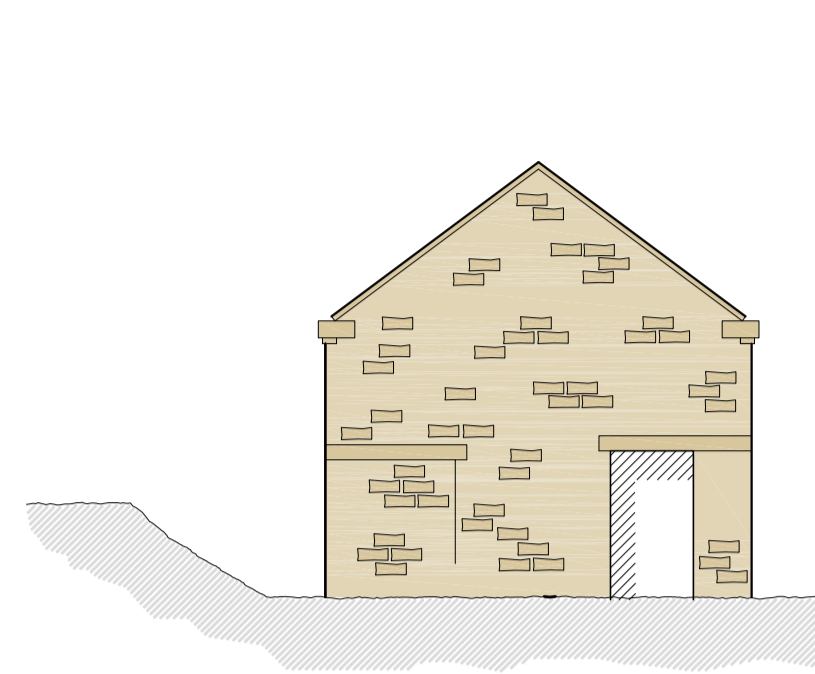

Existing North Elevation
 Scale 1:100

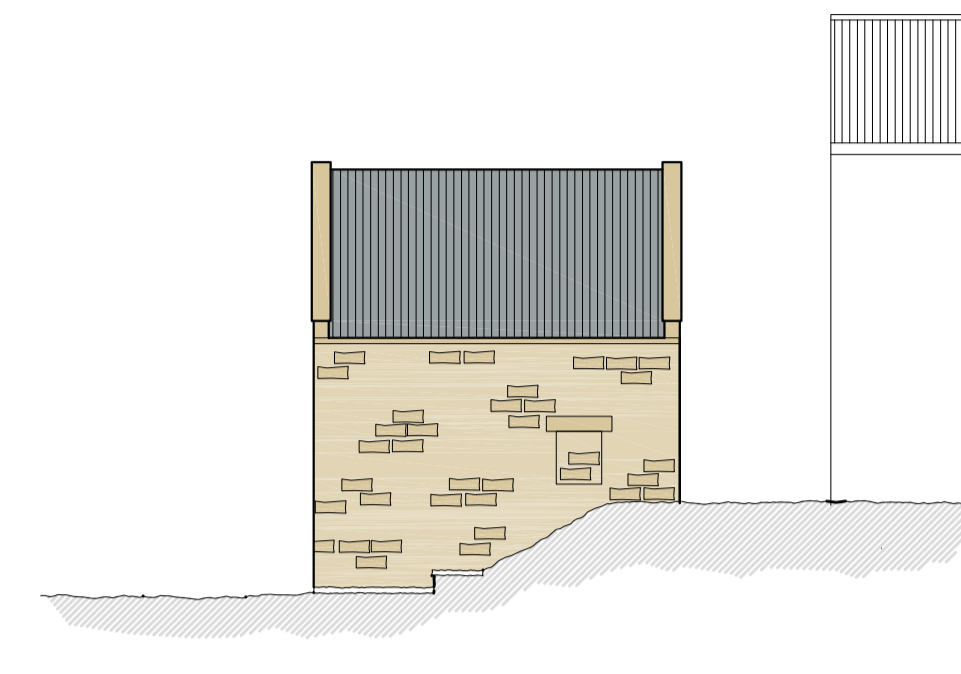


Existing East Elevation
 Scale 1:100

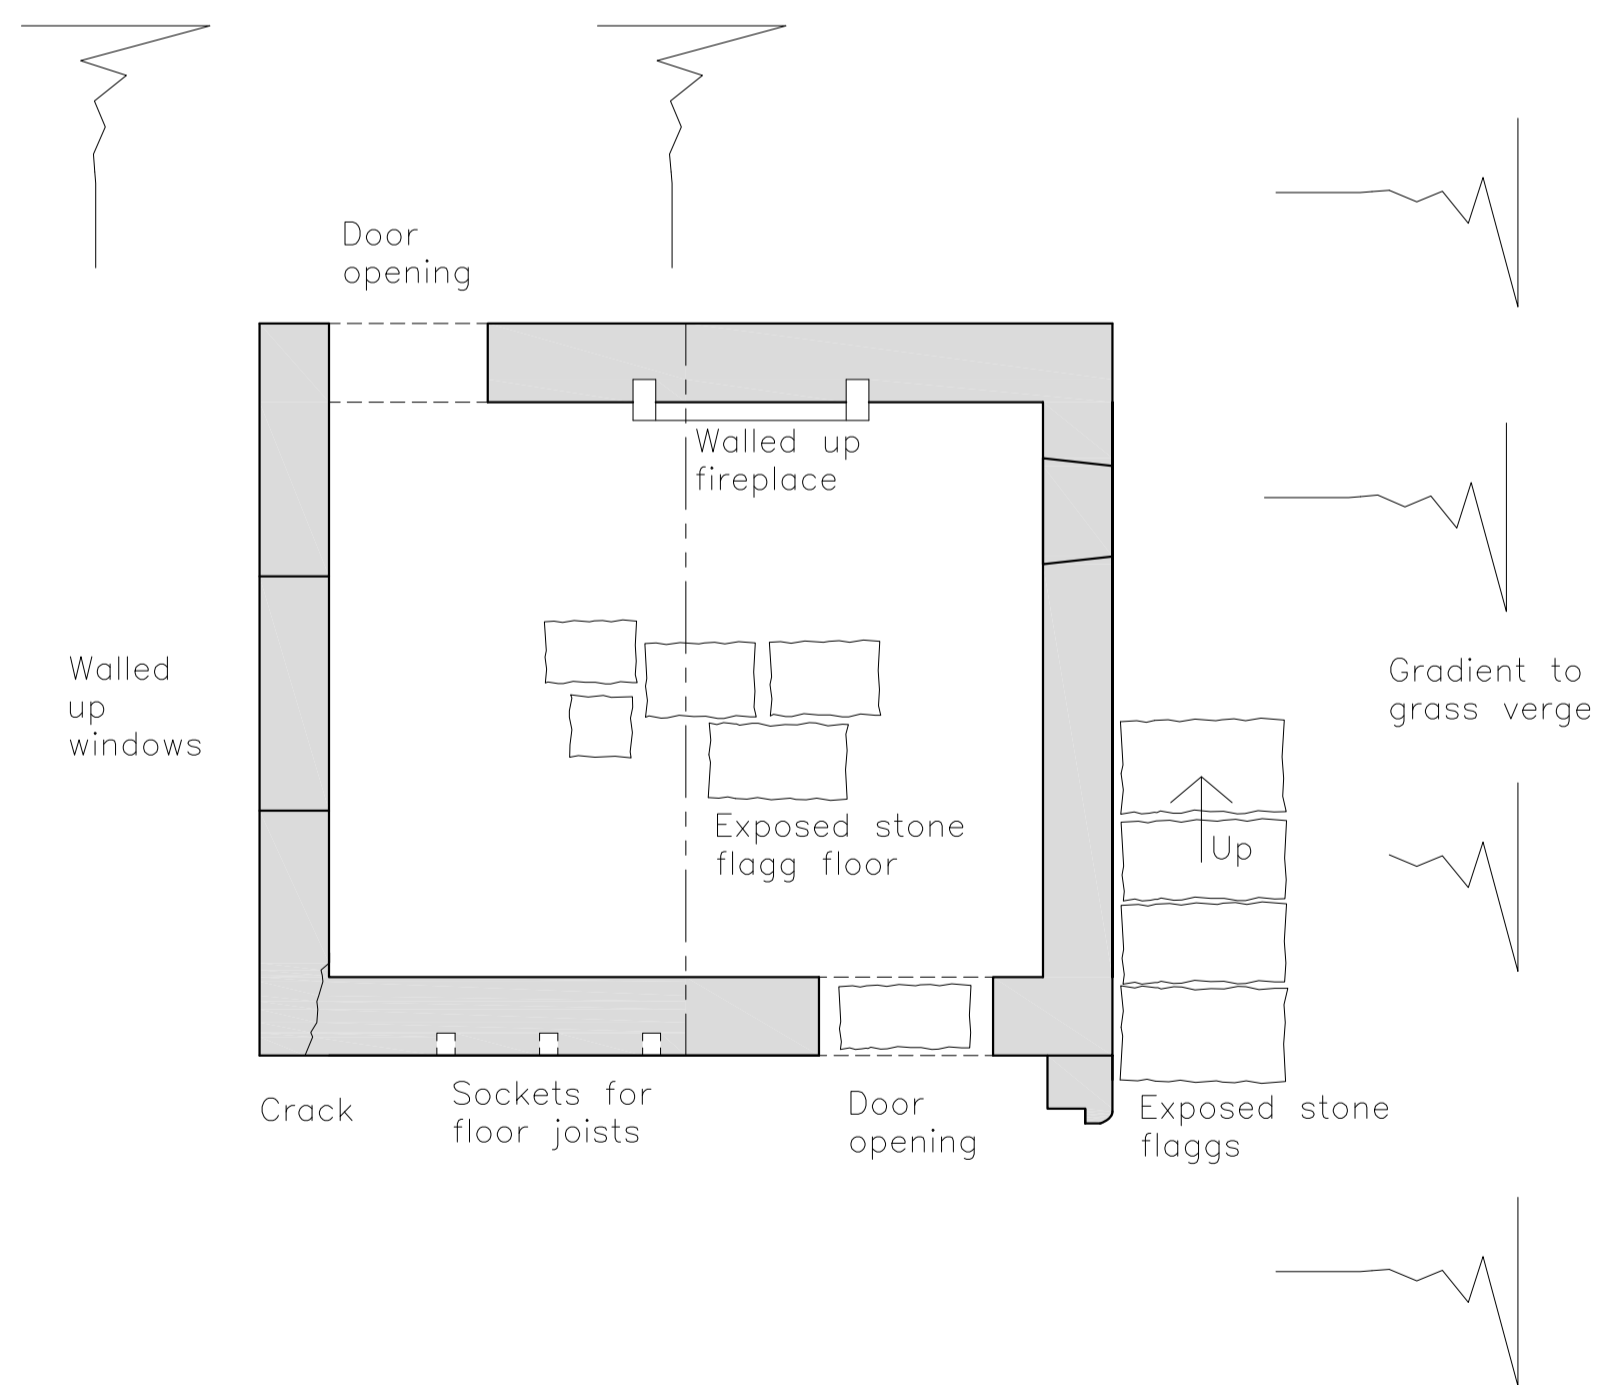

NYMNP
 17/07/2020

FARM
 ROAD

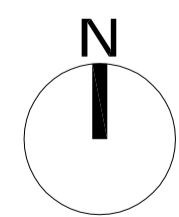

Existing Floor Plan
 Scale 1:50

B	05.07.20	MK	Drawing revised
A	02.02.17	CW	Issued for approval

REV DATE BY AMENDMENT

bhd
 partnership

Architecture + Engineering

Alry Hill Manor, Waterstead Lane,
 Whitby, N. Yorks. YO21 1QB.
 P: +441947 604871 F: +441947 600010
 E: general@bhdpartnership.com

CLIENT: **David Ross Foundation**

PROJECT: **"Southfield House"
 Northdale, Rosedale East**

Drawing: **Existing Plan
 and Elevations**

DRAWING STATUS: **Planning**


DRAWN: M. Kay	CHECKED: T. Harrison
------------------	-------------------------

SCALE @ SIZE: 1:50, 1:100 @ A1	DATE: 05.07.2020
-----------------------------------	---------------------


DRAWING No: D11087-4/41	REV: B
-----------------------------------	------------------

Do not scale from this drawing, only figured dimensions are to be taken from this drawing.
 The contractor must verify all dimensions on site before commencing any work or shop drawings.
 The contractor must report any discrepancies before commencing work. If this drawing exceeds the quantities taken in any way, the technician is to be informed before work is initiated.
 Work within the construction (design and management) regulations 2015 is not to start until a health & safety plan has been produced. This drawing is copyright and must not be reproduced without consent of BHD Partnership Ltd.


NYMNP
 17/07/2020

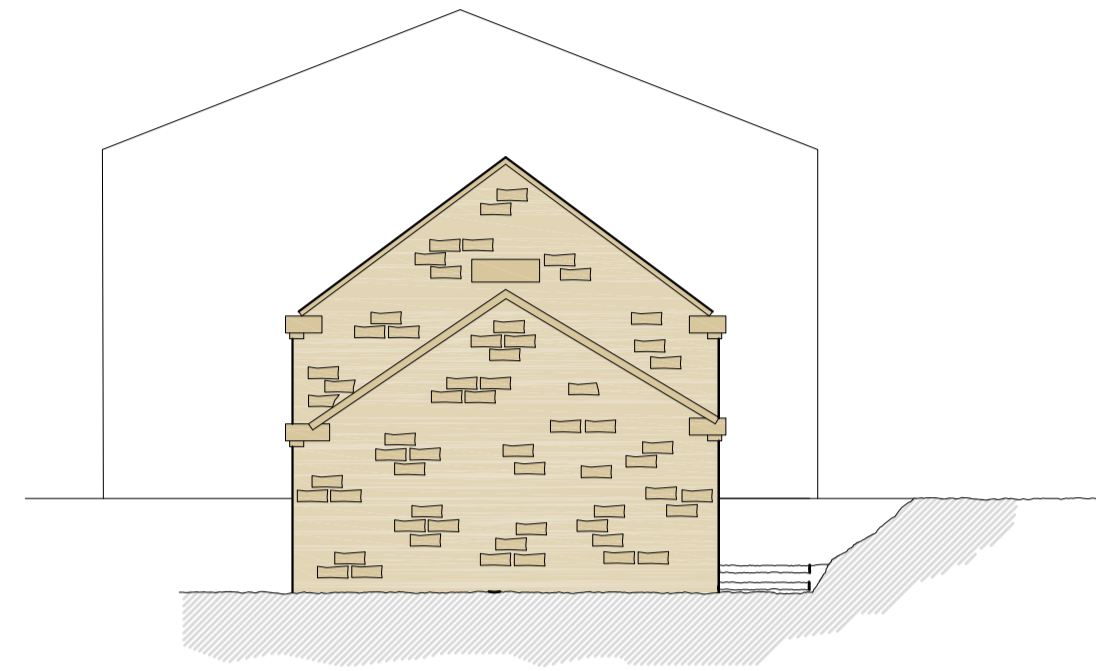


Proposed South Elevation
 Scale 1:100

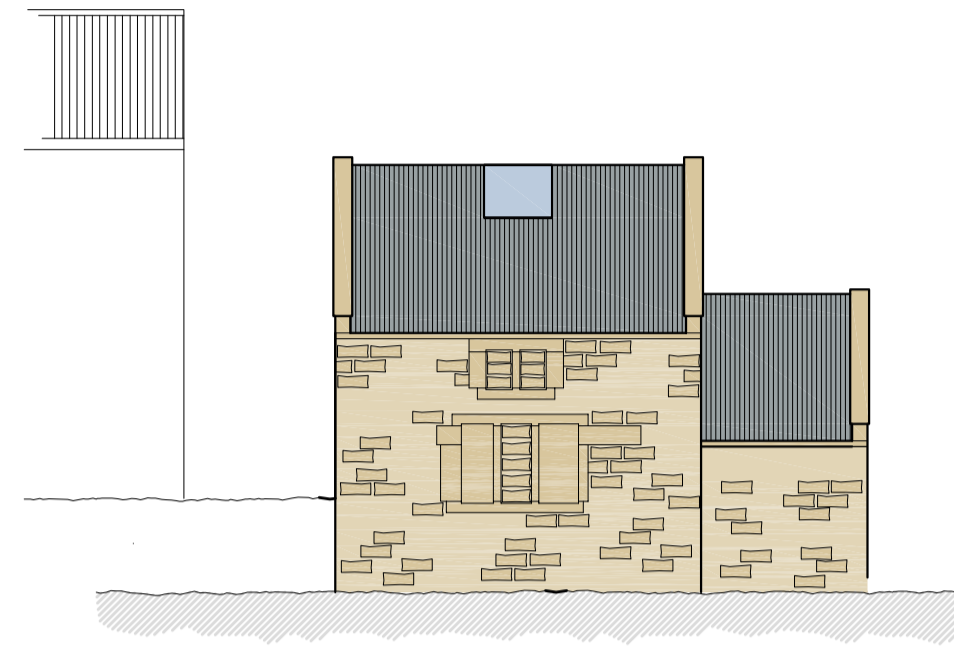


Proposed West Elevation
 Scale 1:100

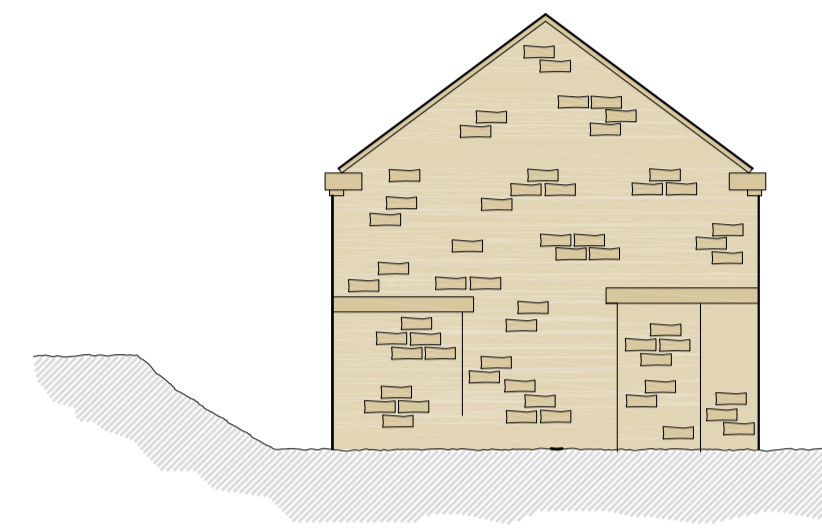



Proposed North Elevation
 Scale 1:100

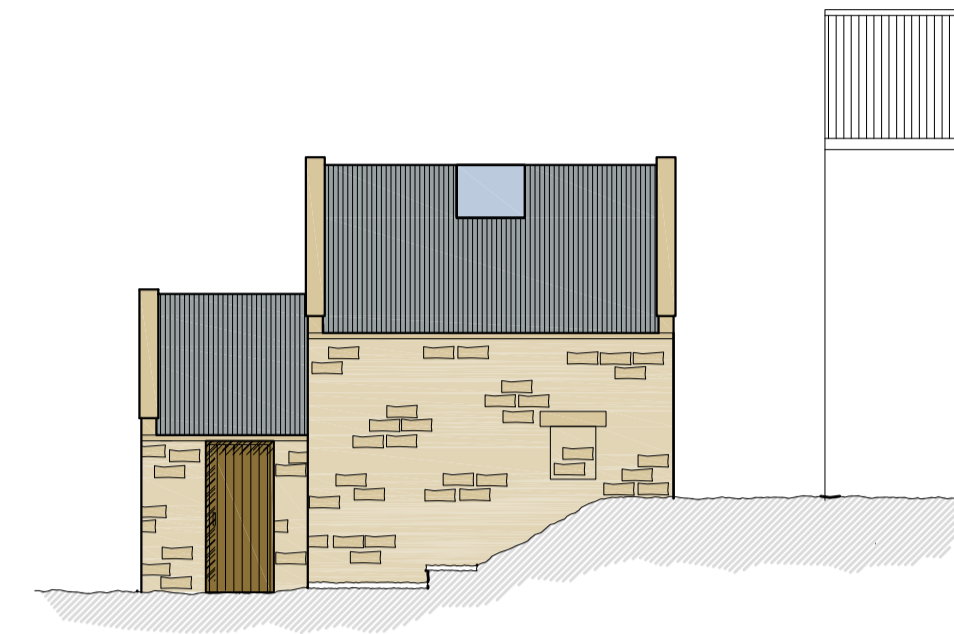

Proposed East Elevation
 Scale 1:100

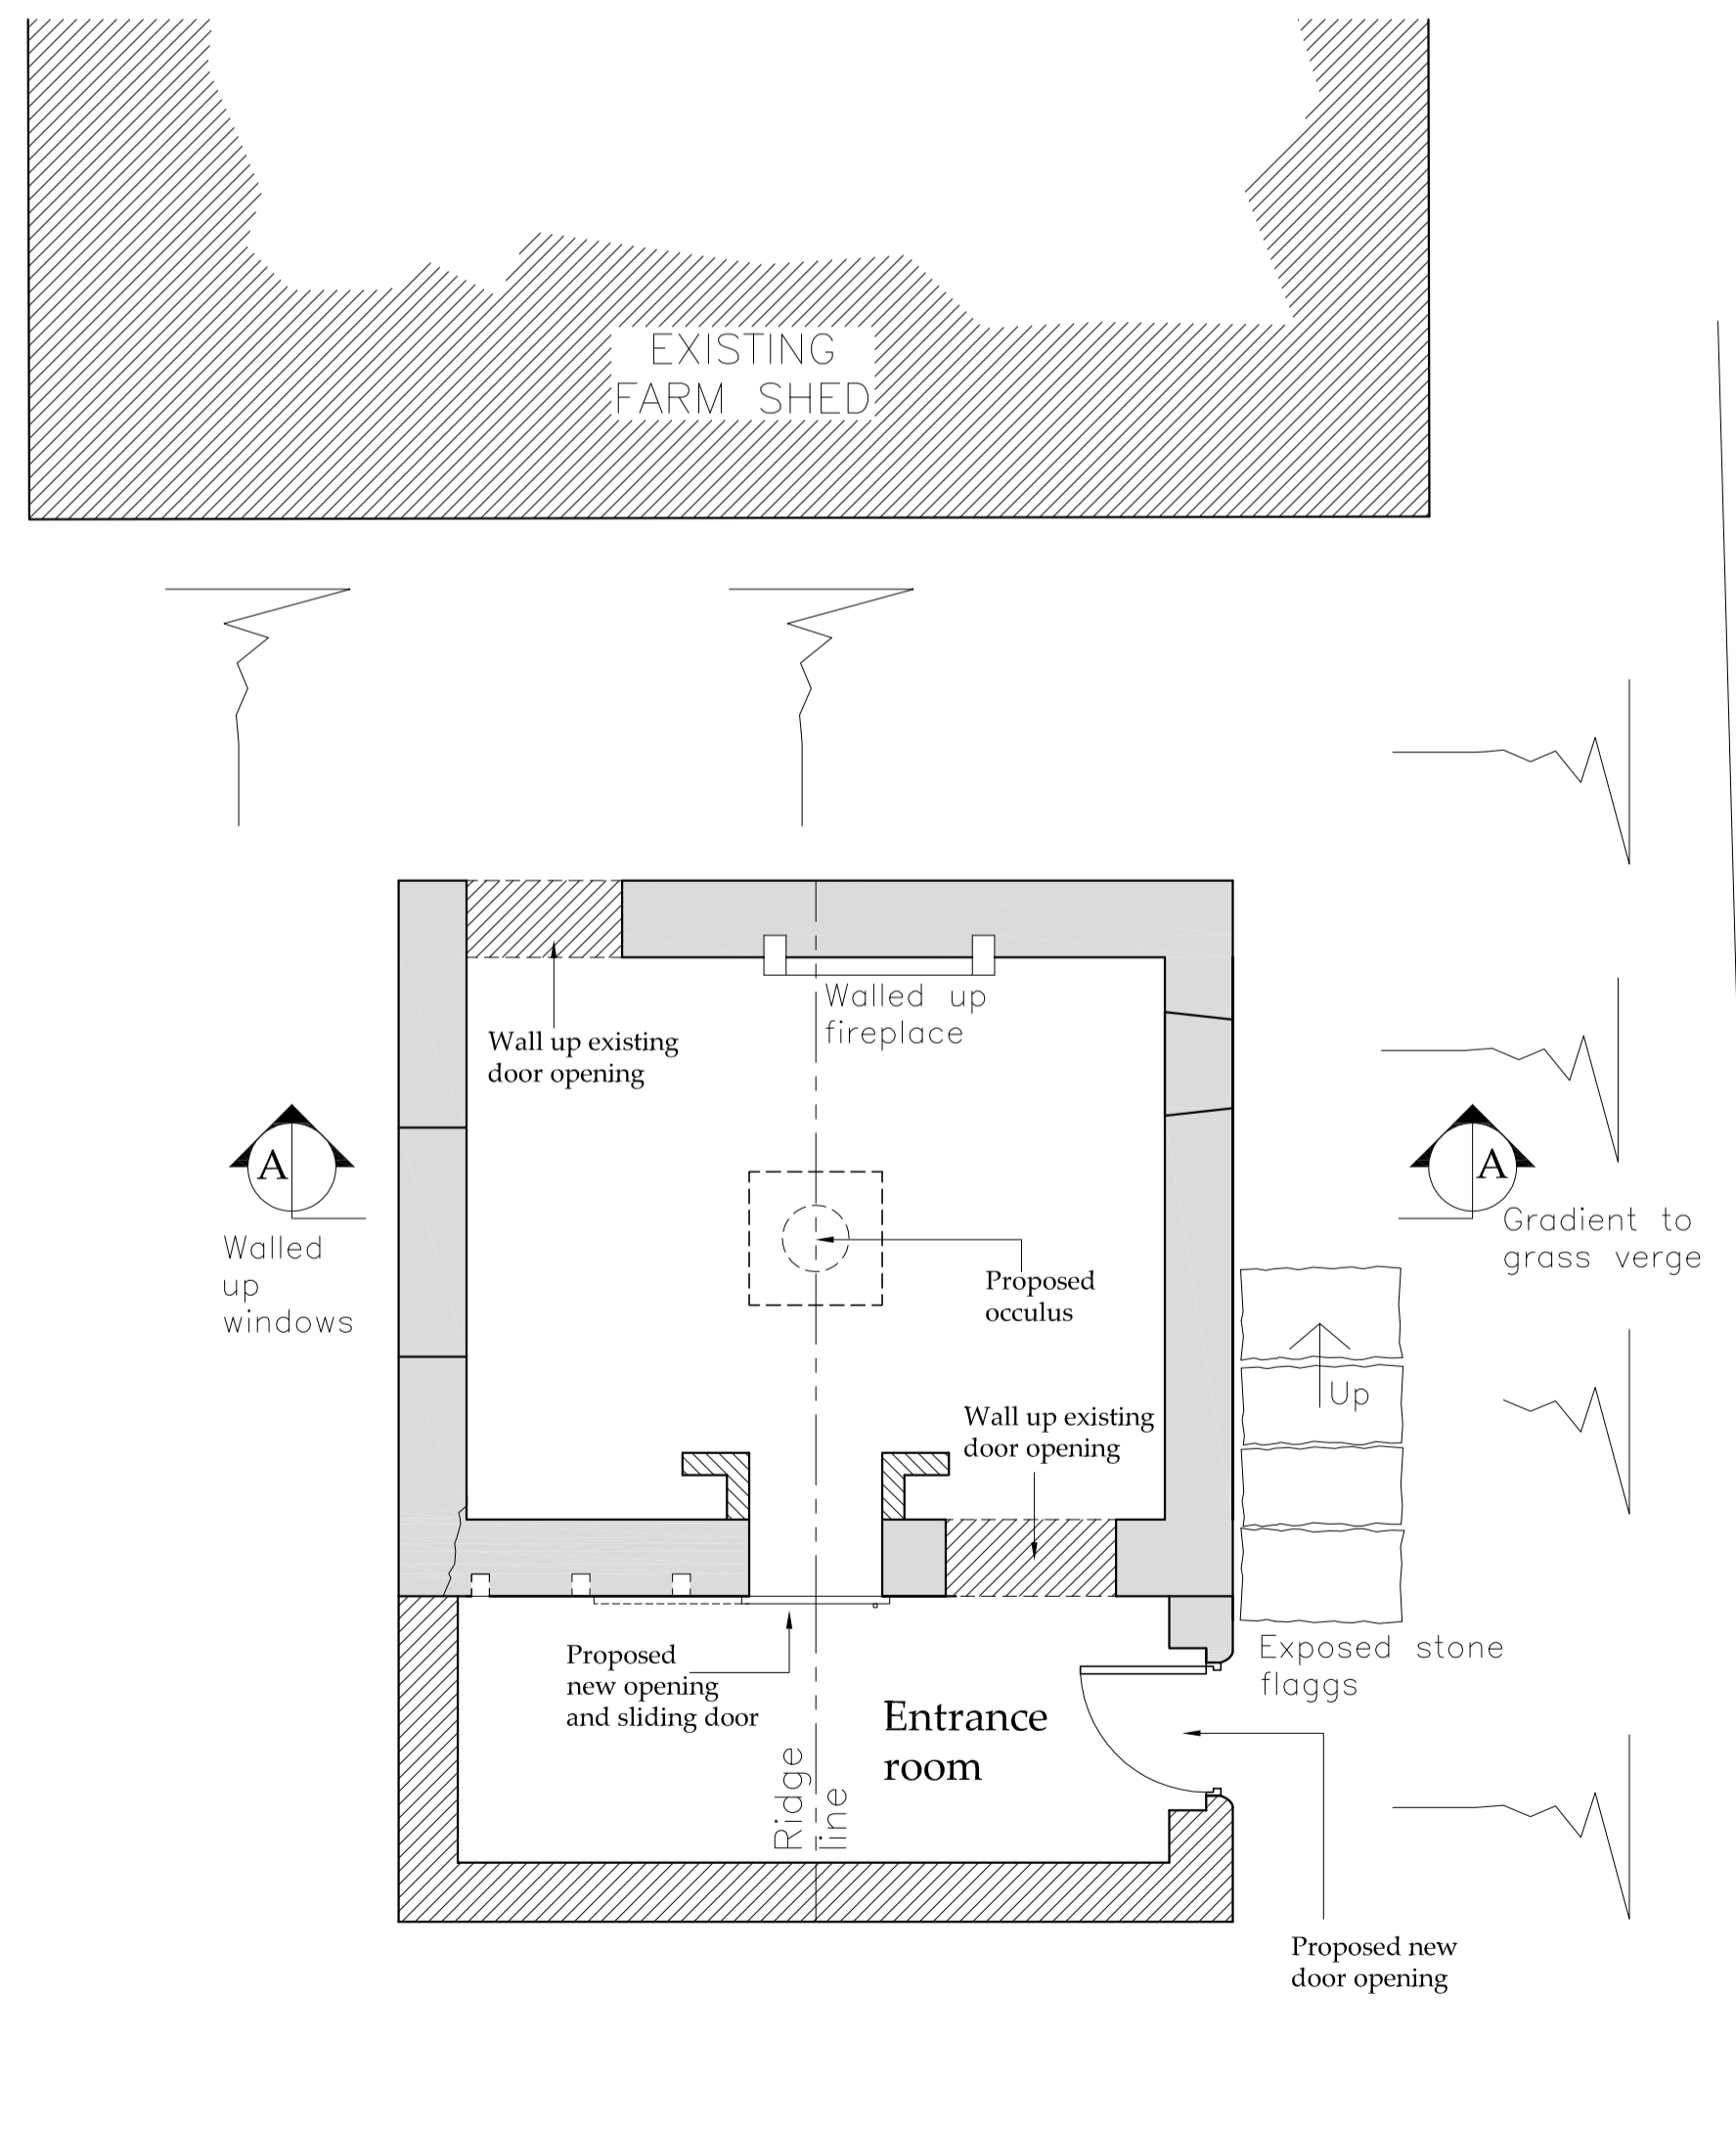

Proposed Floor Plan
 Scale 1:50

 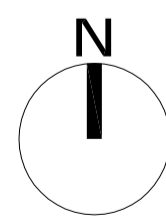

REV	DATE	BY	AMENDMENT
F	07.07.20	MK	Door east elevation revised
E	07.07.20	MK	Proposed doors revised
D	06.07.20	MK	Drawing revised
C	21.06.20	MK	Sliding door revised
B	19.06.20	MK	Entrance room revised
A	16.06.20	MK	Issued for approval

bhd partnership
 Architecture + Engineering

Airy Hill Manor, Waterstead Lane,
 Whitby, N. Yorks. YO21 1QB.

P: +441947 604871 F: +441947 600010
 E: general@bhdpartnership.com

CLIENT: David Ross Foundation

PROJECT: "Southfield House"
 Northdale, Rosedale East

Drawing: Proposed Plan
 and Elevations

DRAWING STATUS: Planning


DRAWN: M.Kay CHECKED: T. Harrison

SCALE @ SIZE: 1:50, 1:100 @ A1 DATE: 16.06.2020


DRAWING No: D11087-4/43 REV: F

Do not scale from this drawing, only figured dimensions are to be taken from this drawing.
 The contractor must verify all dimensions on site before commencing any work or shop drawings.
 The contractor must report any discrepancies before commencing work. If this drawing exceeds the quantities taken in any way, the technician is to be informed before work is initiated.
 Work within the construction (design and management) regulations 2015 is not to start until a health & safety plan has been produced. This drawing is copyright and must not be reproduced without consent of BHD Partnership Ltd.


NYMNP
 17/07/2020

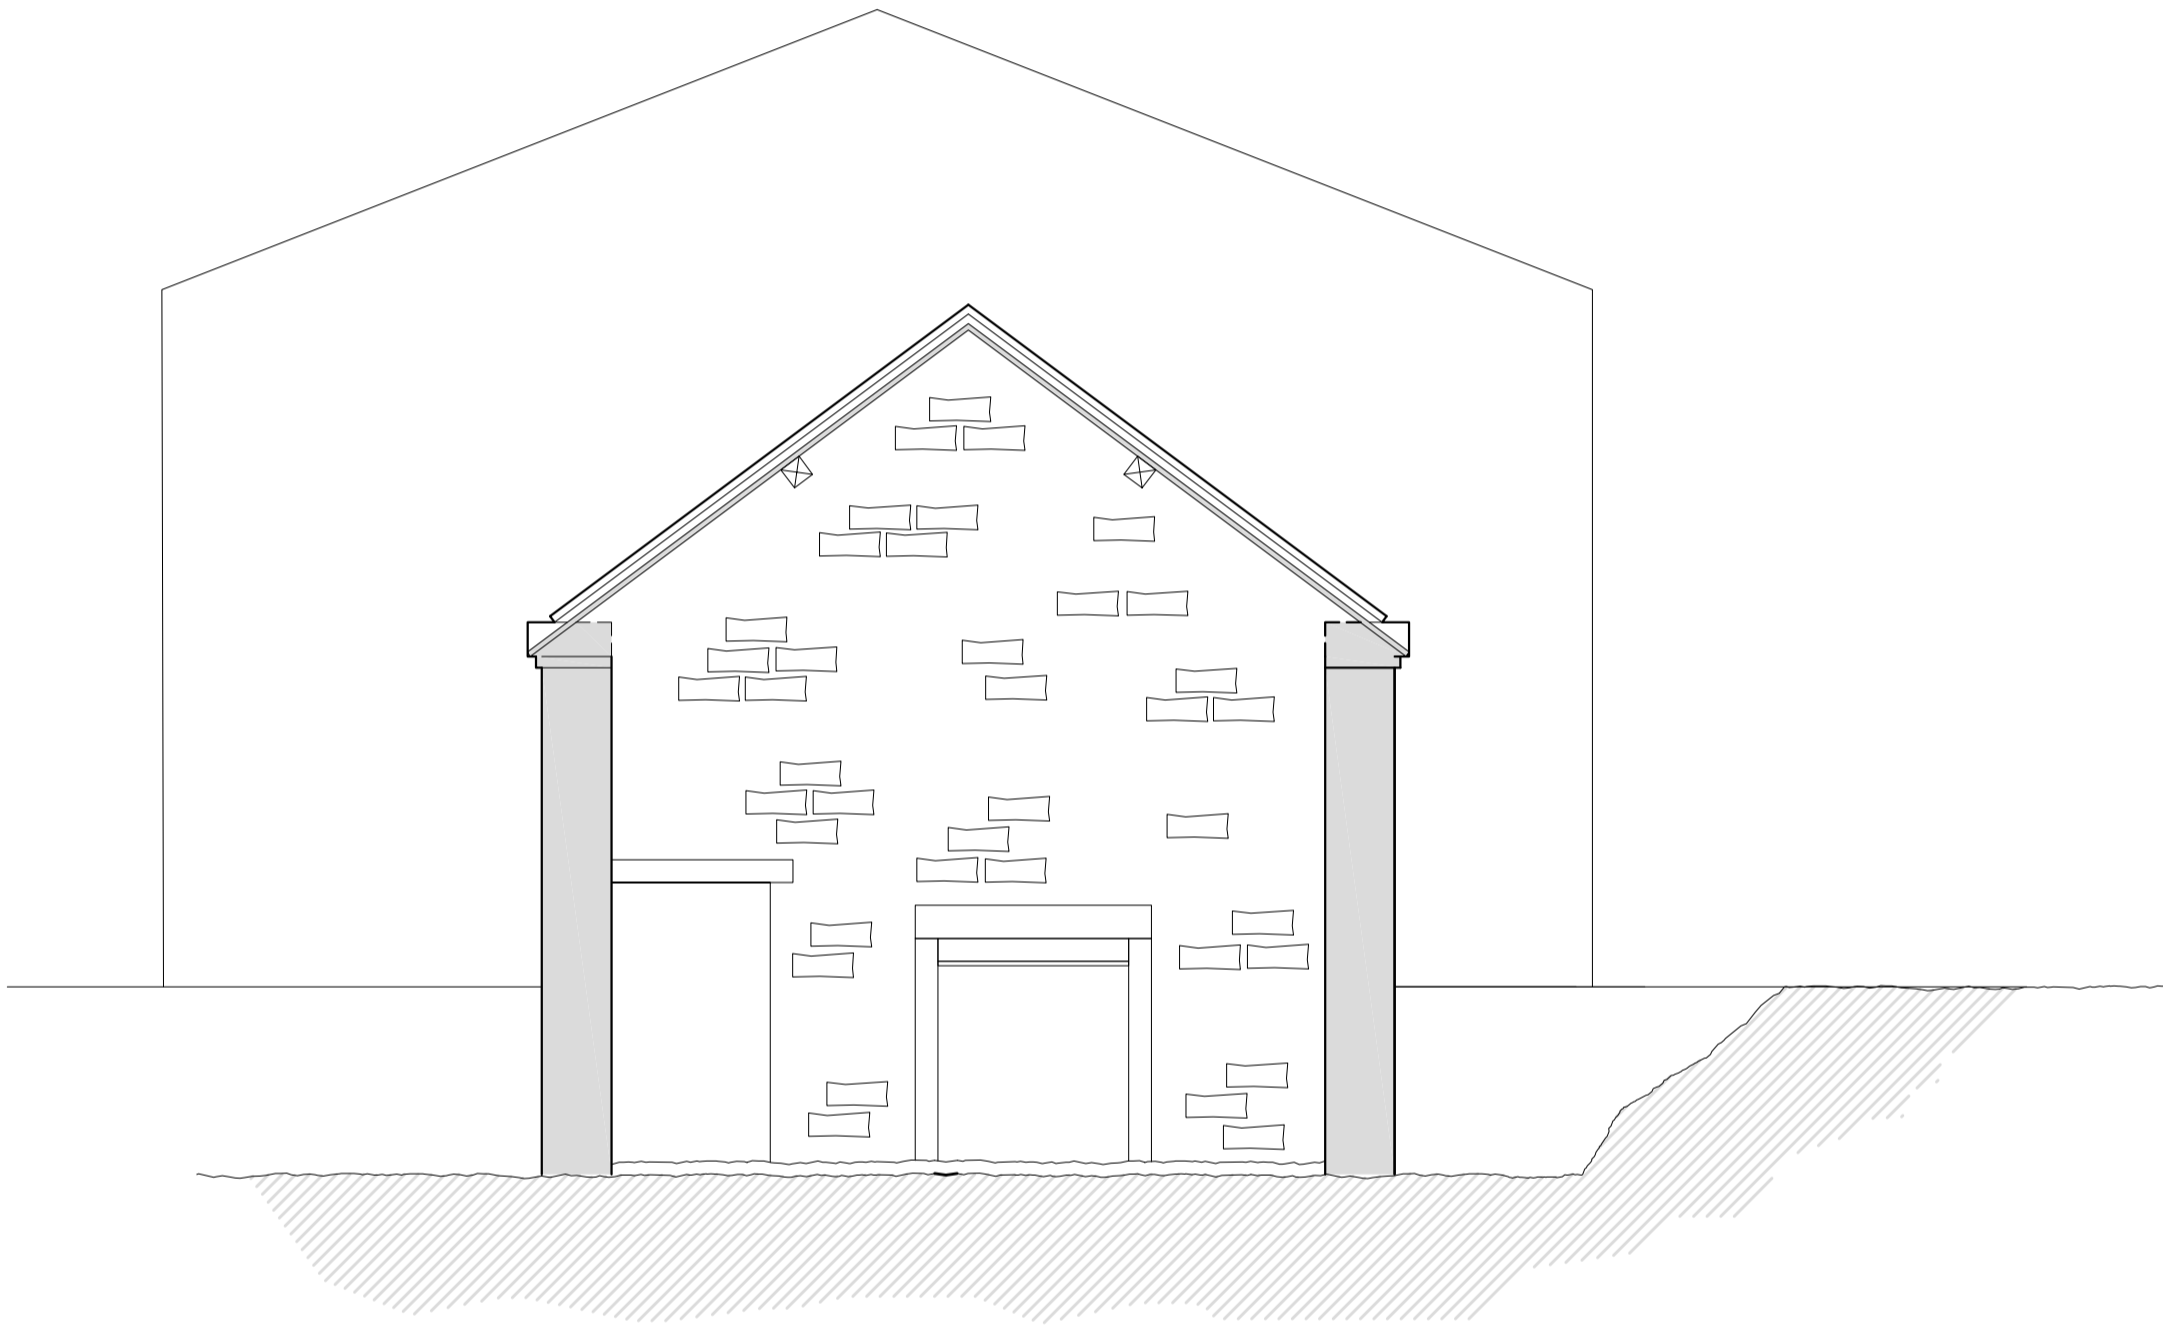

Existing Section A-A
 Scale 1:50

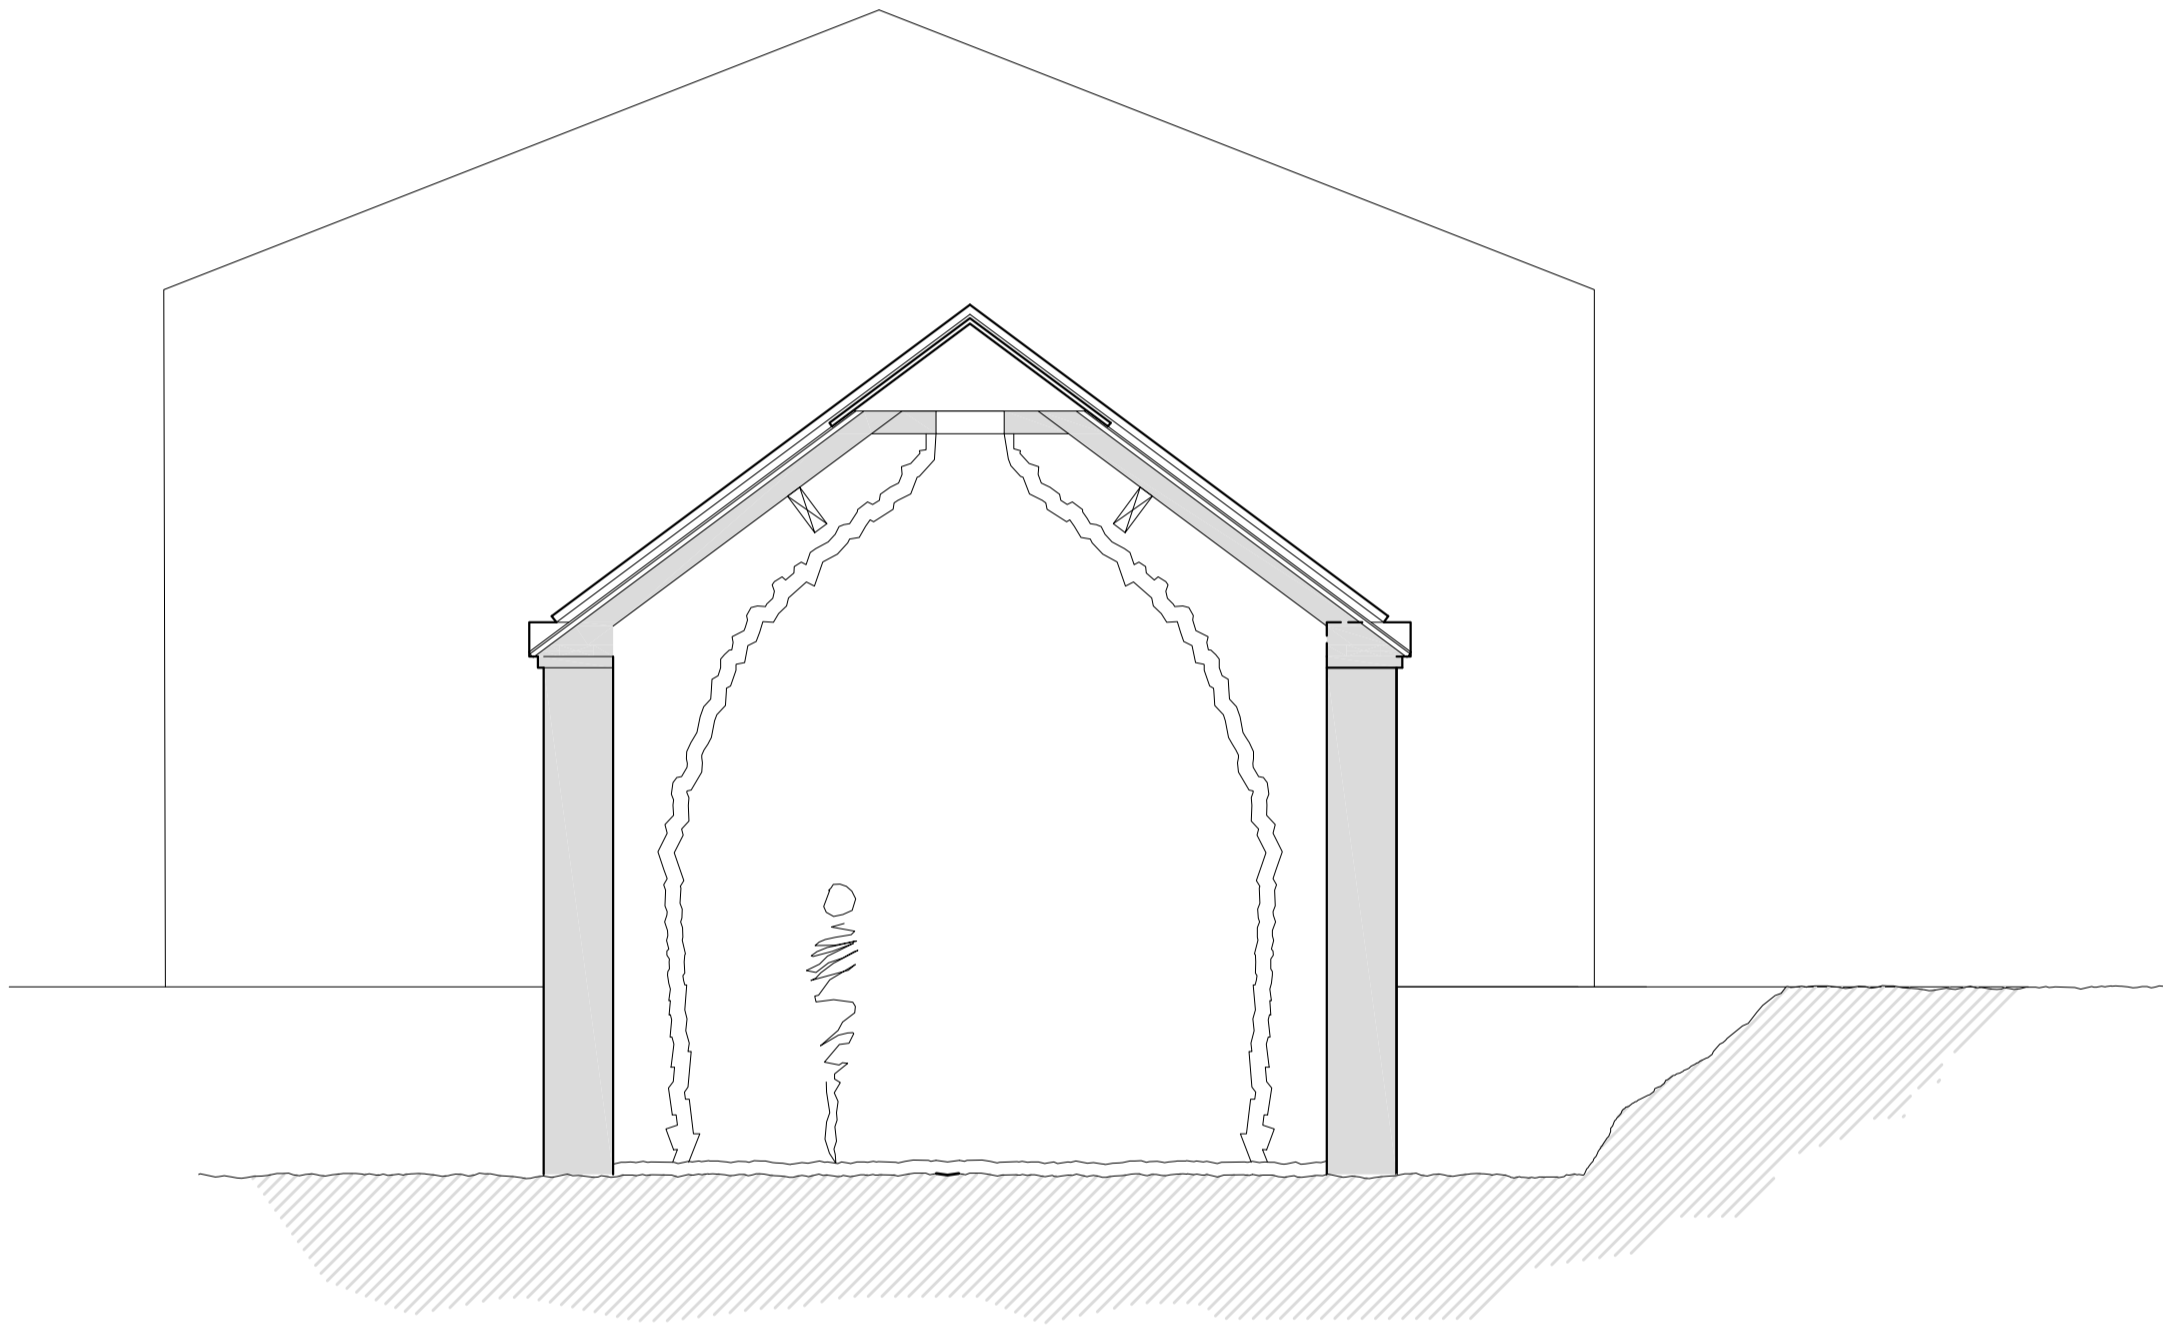

Proposed Section A-A
 Scale 1:50

 

C	06.07.20	MK	Drawing revised
B	21.06.20	MK	Layout revised
A	18.06.20	MK	Issued for approval

REV	DATE	BY	AMENDMENT
-----	------	----	-----------

bhd partnership
 Architecture + Engineering

Airy Hill Manor, Waterstead Lane,
 Whitby, N. Yorks. YO21 1QB.

P: +441947 604871 F: +441947 600010
 E: general@bhdpartnership.com

CLIENT: David Ross Foundation

PROJECT: "Southfield House"
 Northdale, Rosedale East

DRAWING: Existing and Proposed
 Sections

DRAWING STATUS: Preliminary

DRAWN: Marie Kay CHECKED: T. Harrison

SCALE @ SIZE: 1:50 @ A1 DATE: 18.06.2020

DRAWING No: D11087-4/44 REV: C