


1 Site Plan
1 : 1250

NYMNP
 17/08/2020

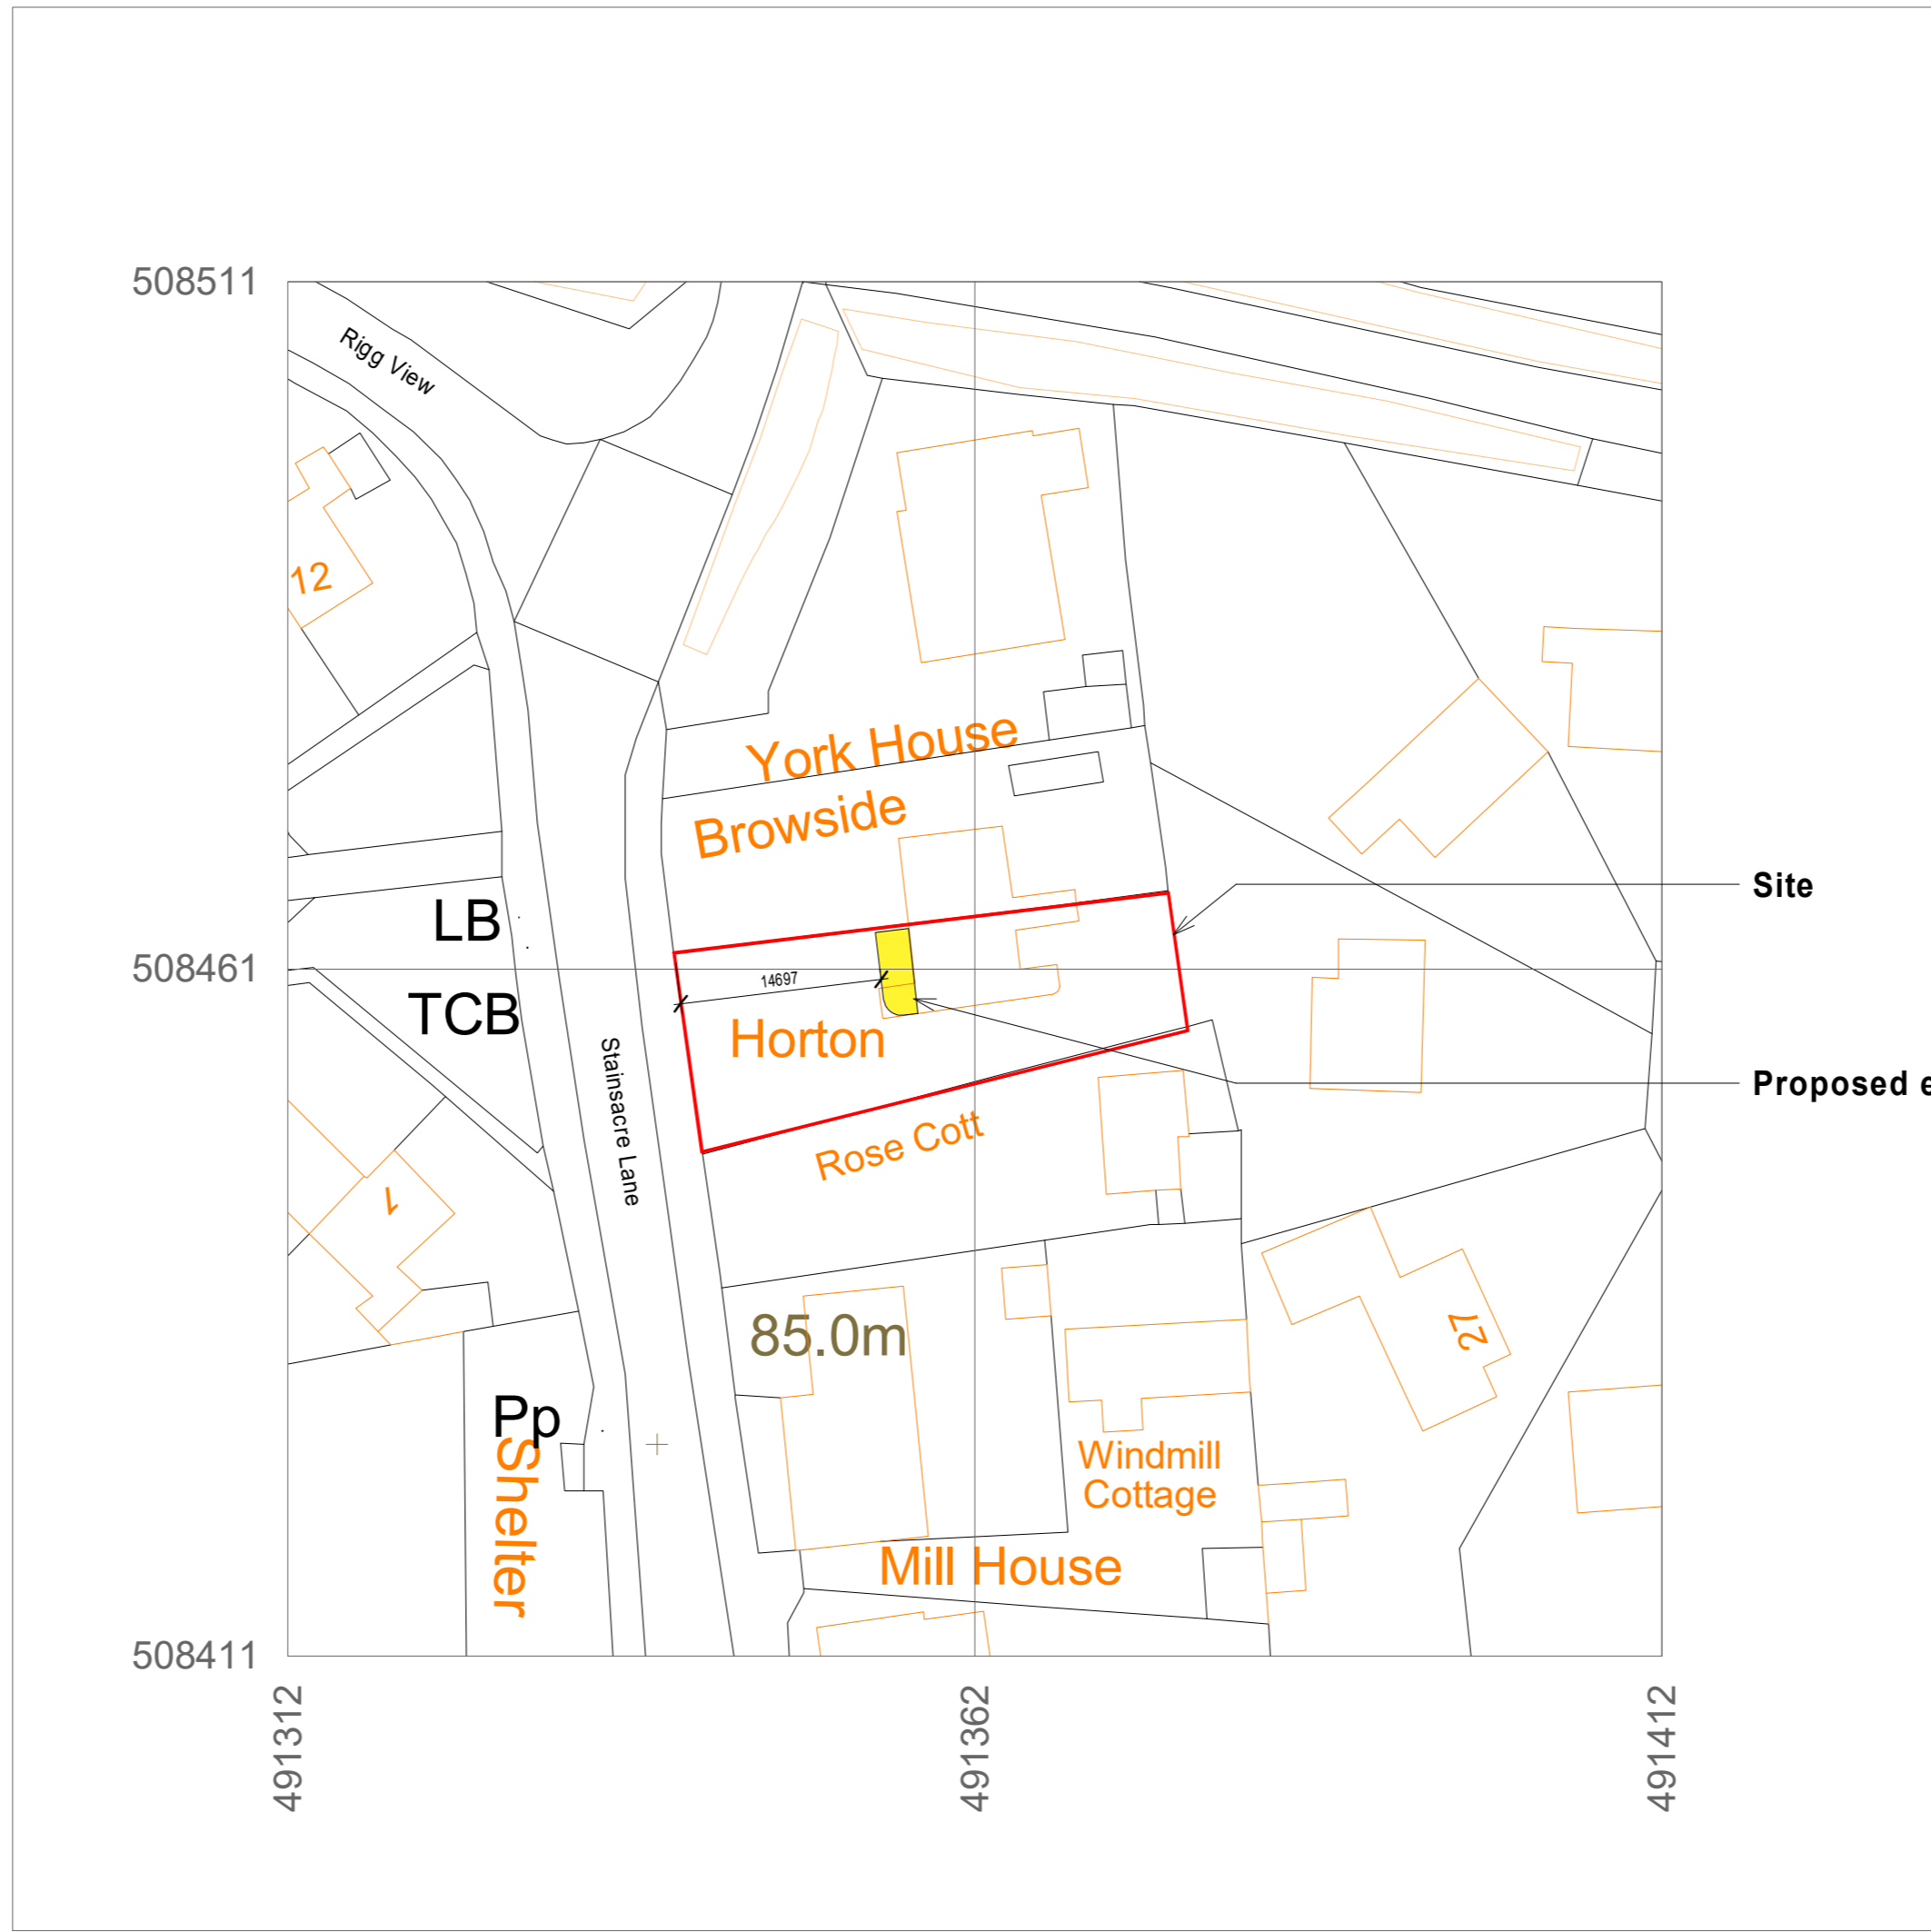

Site

Proposed extension



2 Block Plan
1 : 500

Metres




OS Licence No 100054135

Notes


THIS DRAWING READ
IN CONJUNCTION
WITH :

Rev	Description	Date	Dr by	App by
original by		date created		approved by
Georgina H Reid		08/12/20		C Wildgoose


client name	
Mr C & Mrs J Wildgoose	
project	
Horton, Stainsacre, Whitby YO22 4NT	
drawing	
Site and Block plan	
computer file	plot date
W:\C:\Users\georgina.reid\Documents\staff\Horton_Extension.rvt	
project number	scale
2020-01	As indicated @A2
drawing number	rev
GHR-10-01	issue status

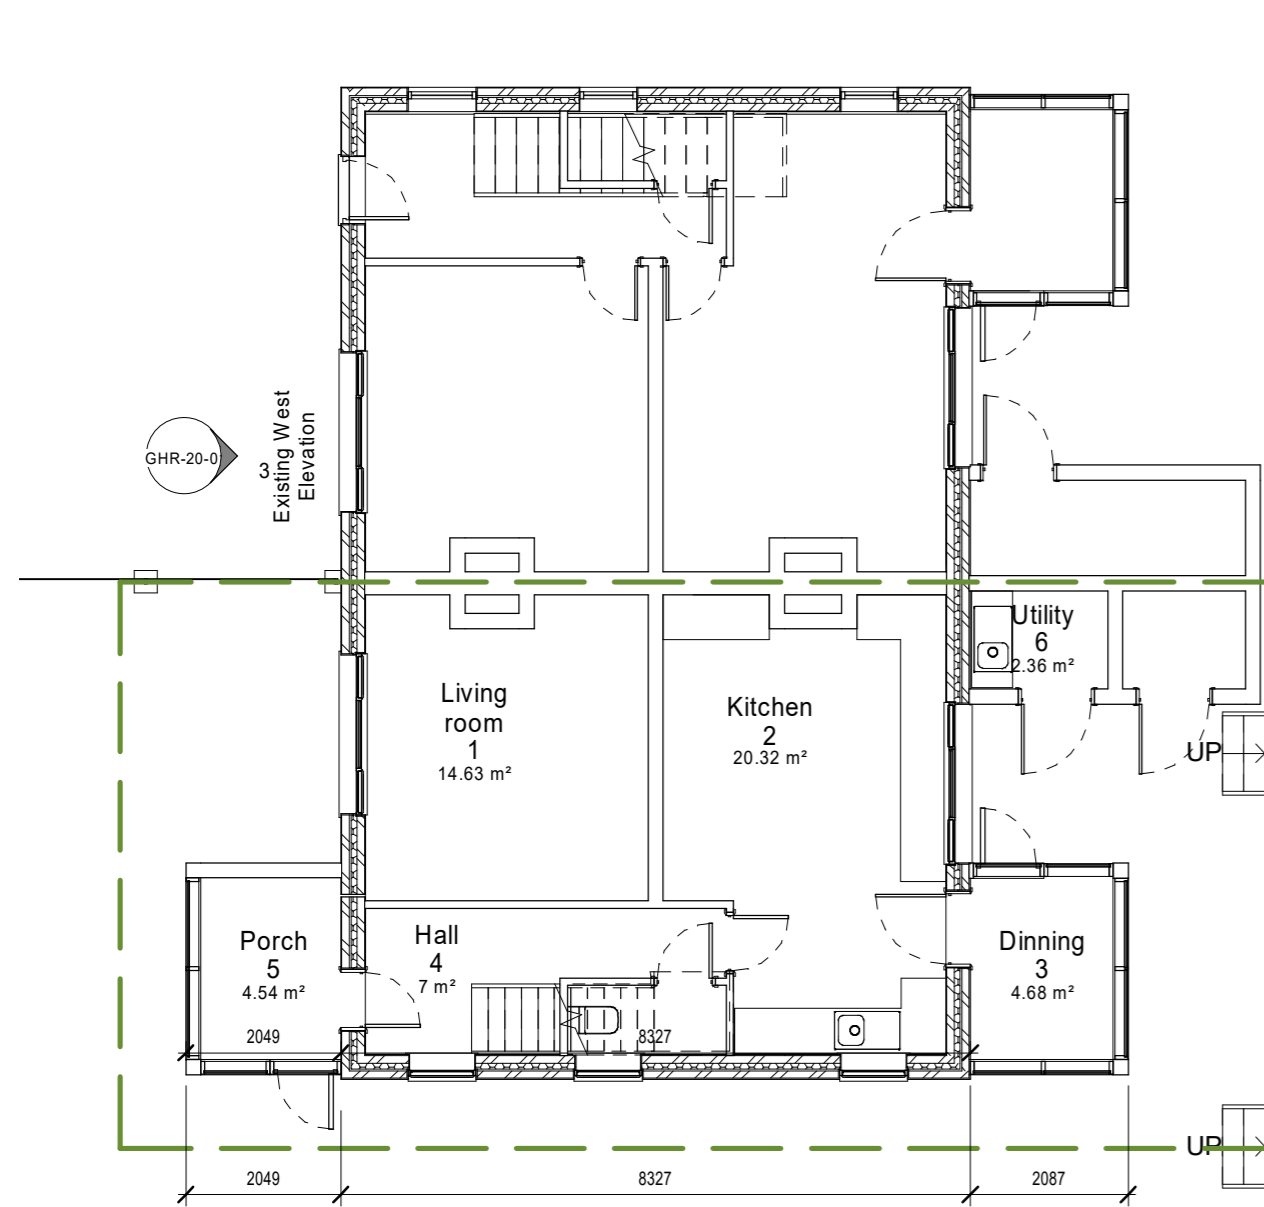


2 Existing Ground Floor Plan
1 : 100

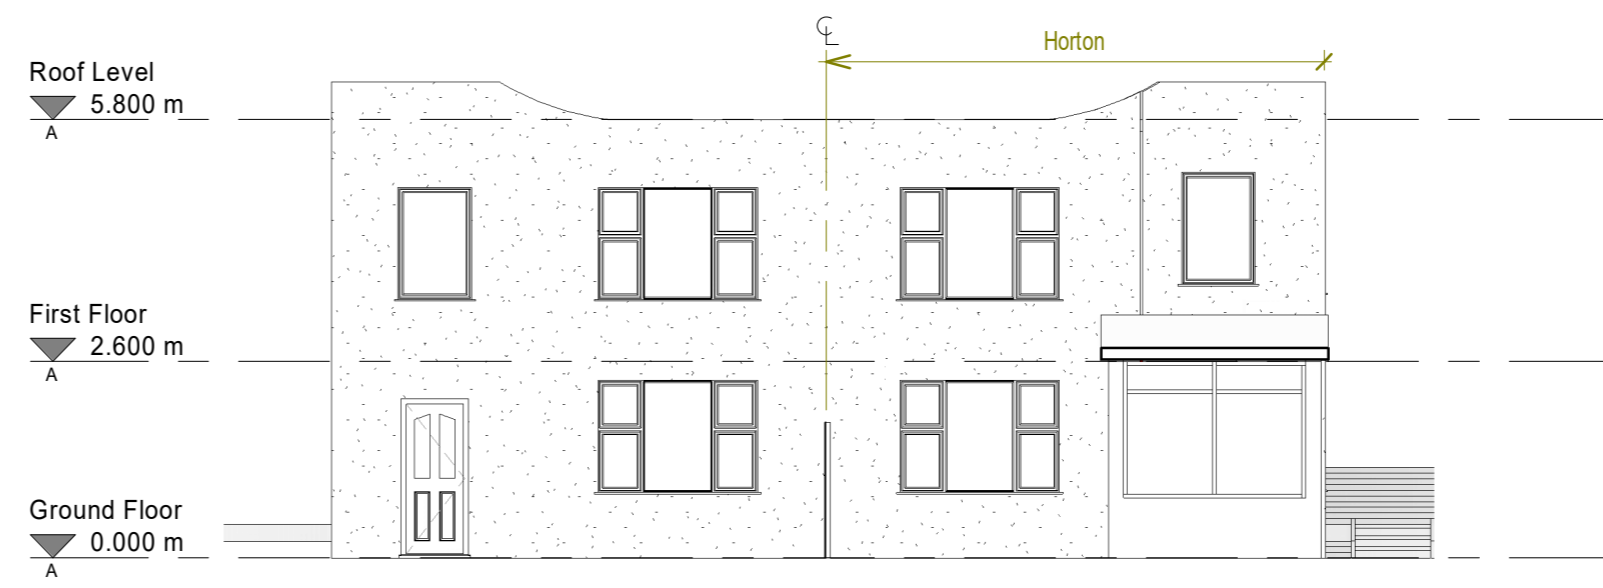


3 Existing West Elevation
1 : 100

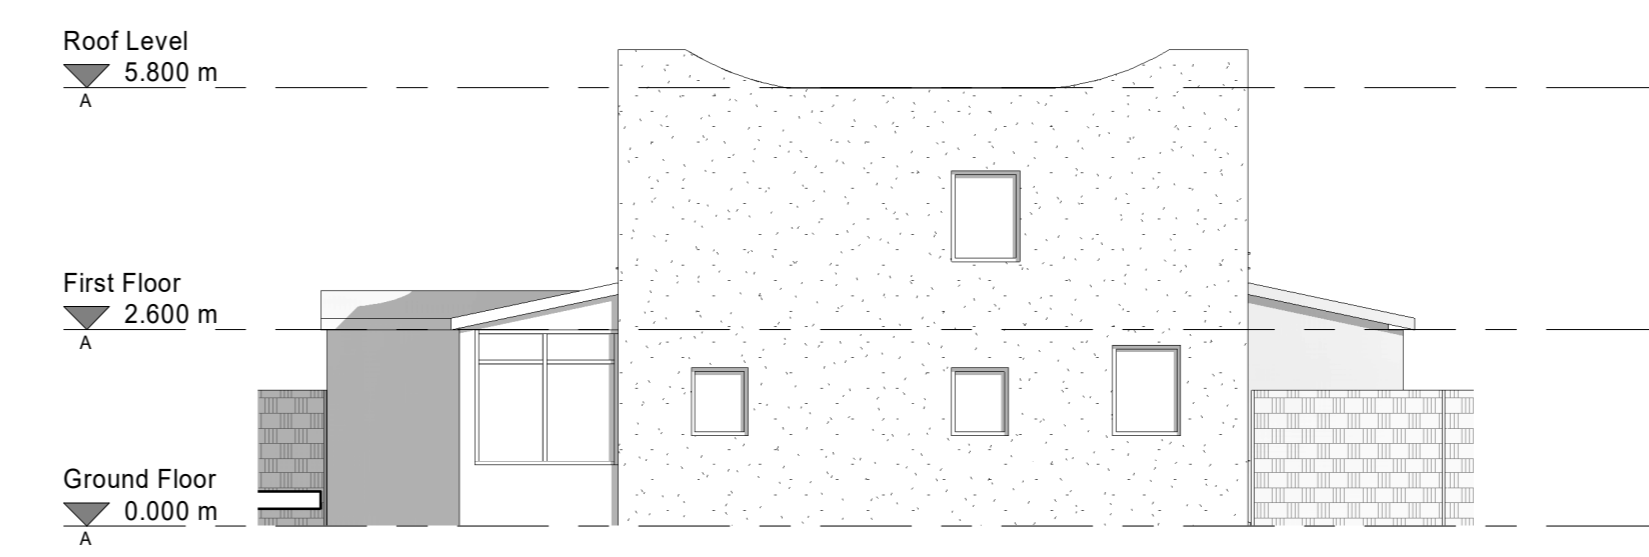


4 Existing North Elevation
1 : 100

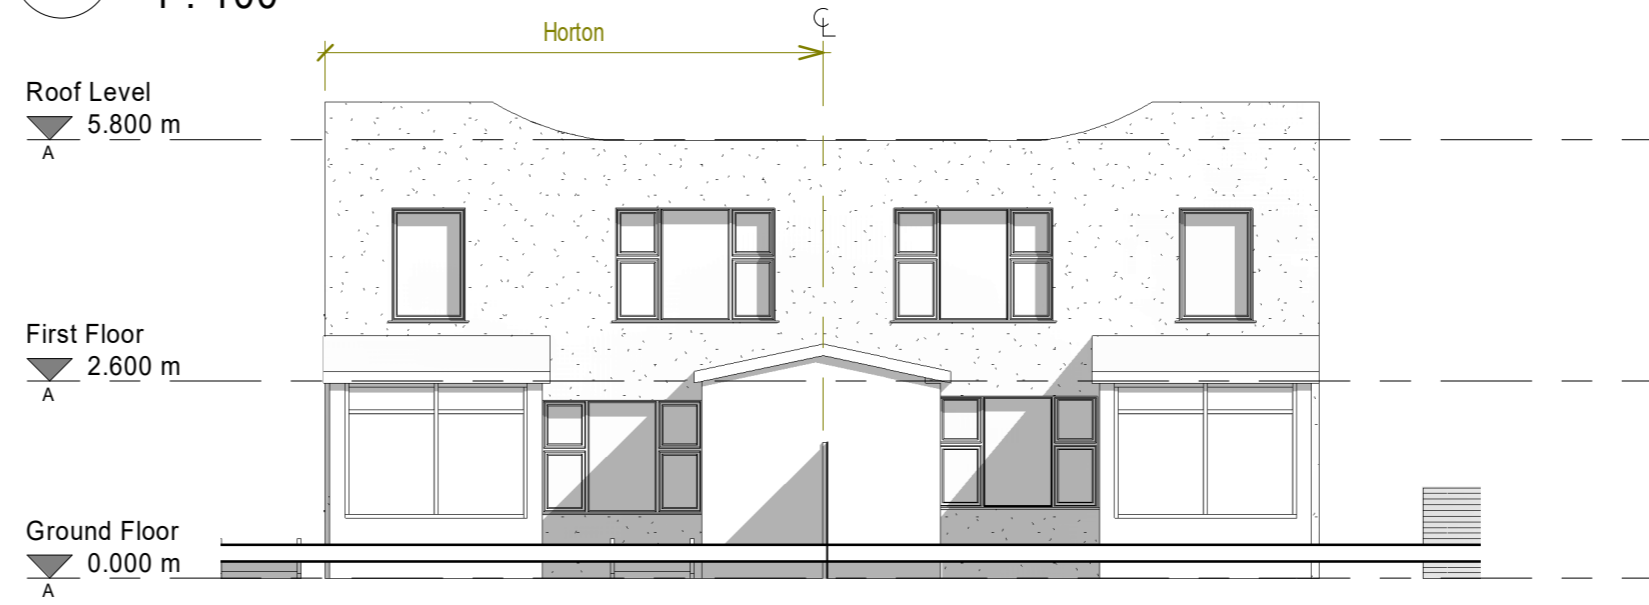

5 Existing East Elevation
1 : 100

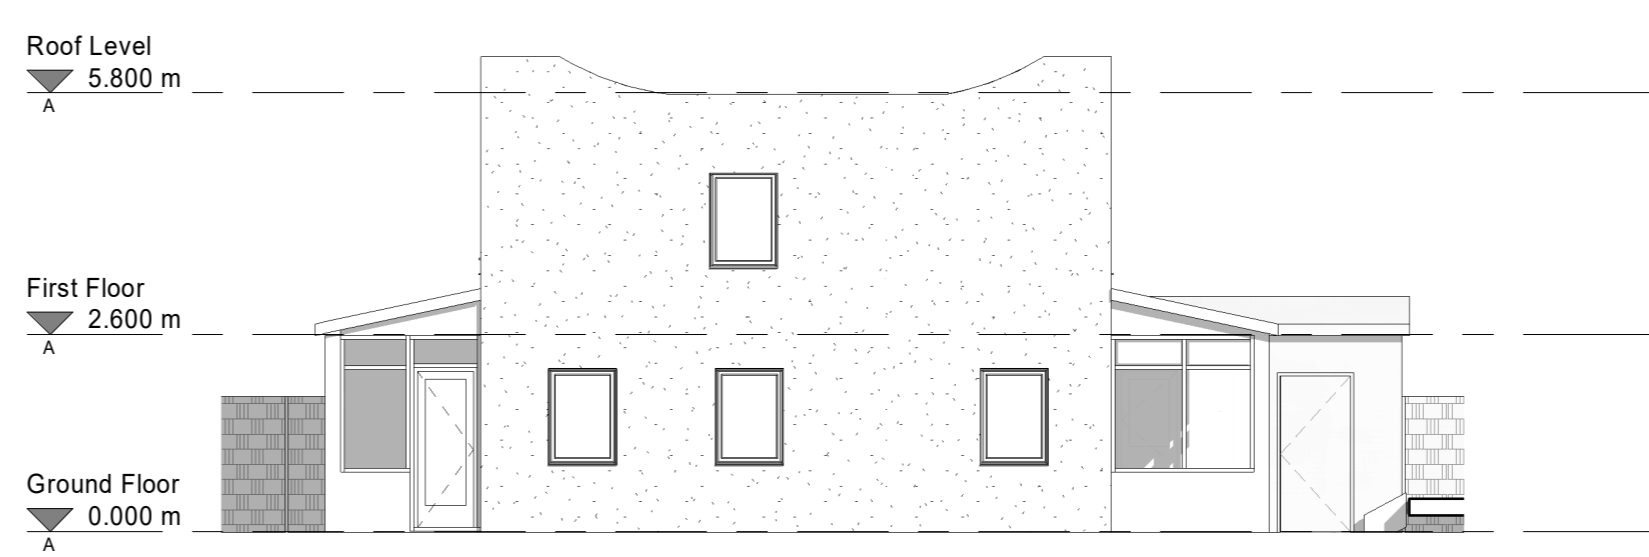

6 Existing South Elevation
1 : 100

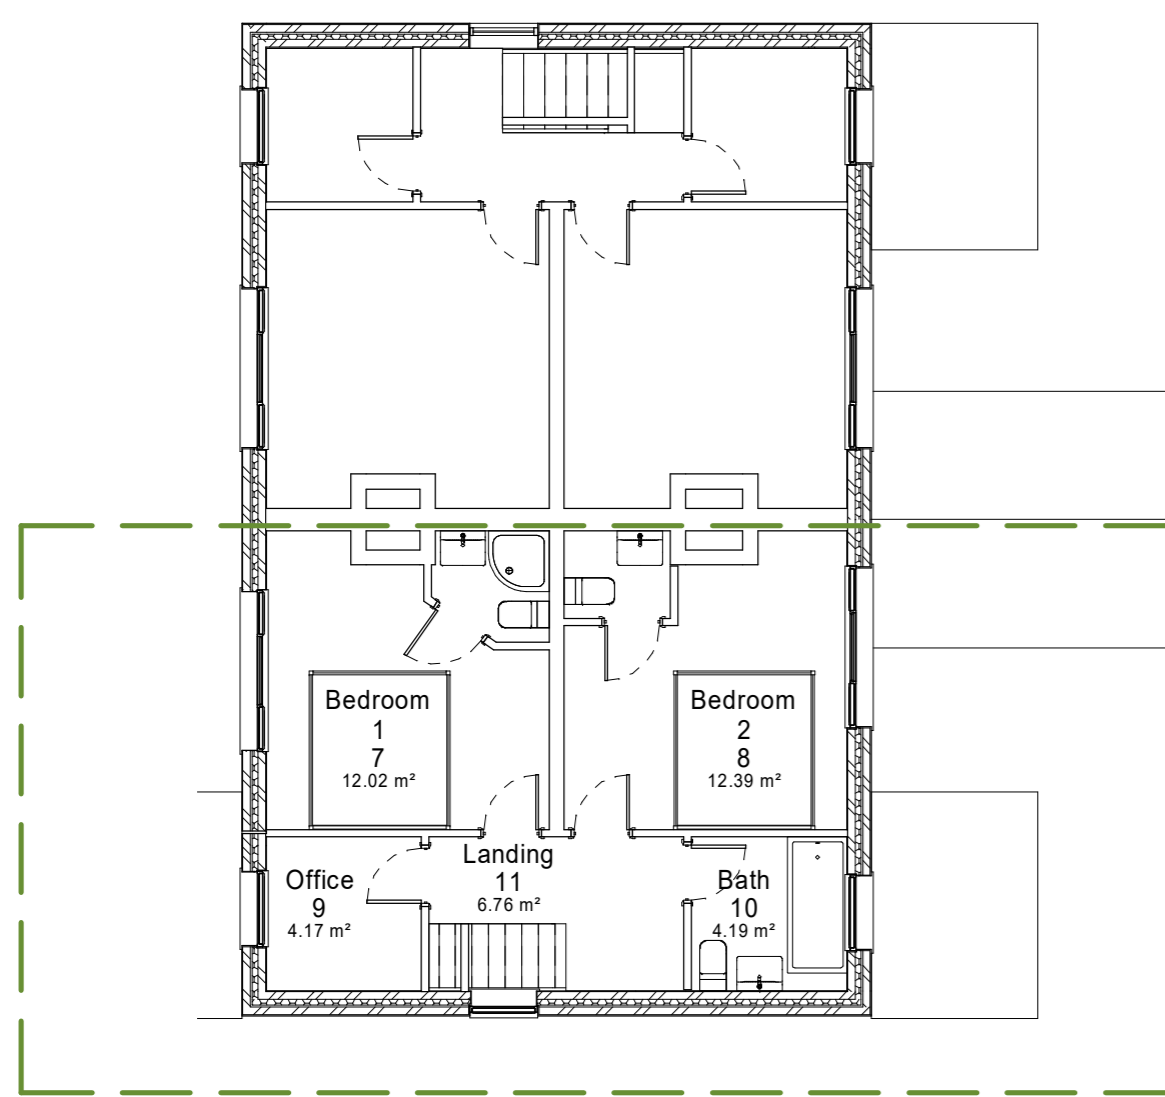

1 Existing First Floor Plan
1 : 100


Notes

THIS DRAWING READ
IN CONJUNCTION
WITH :


NYMNPA
17/08/2020

Rev	Description	Date	Dr by	App by
original by		date created		approved by
Georgina H Reid		05/28/20	C	Wildgoose


client name		Mr C & Mrs J Wildgoose
project		Horton, Stainsacre, Whitby YO22 4NT
drawing		Existing Plans and Elevations
computer file	plot date	
project number	scale	
2020-01	1 : 100	@A2
drawing number	rev	issue
GHR-20-01		status

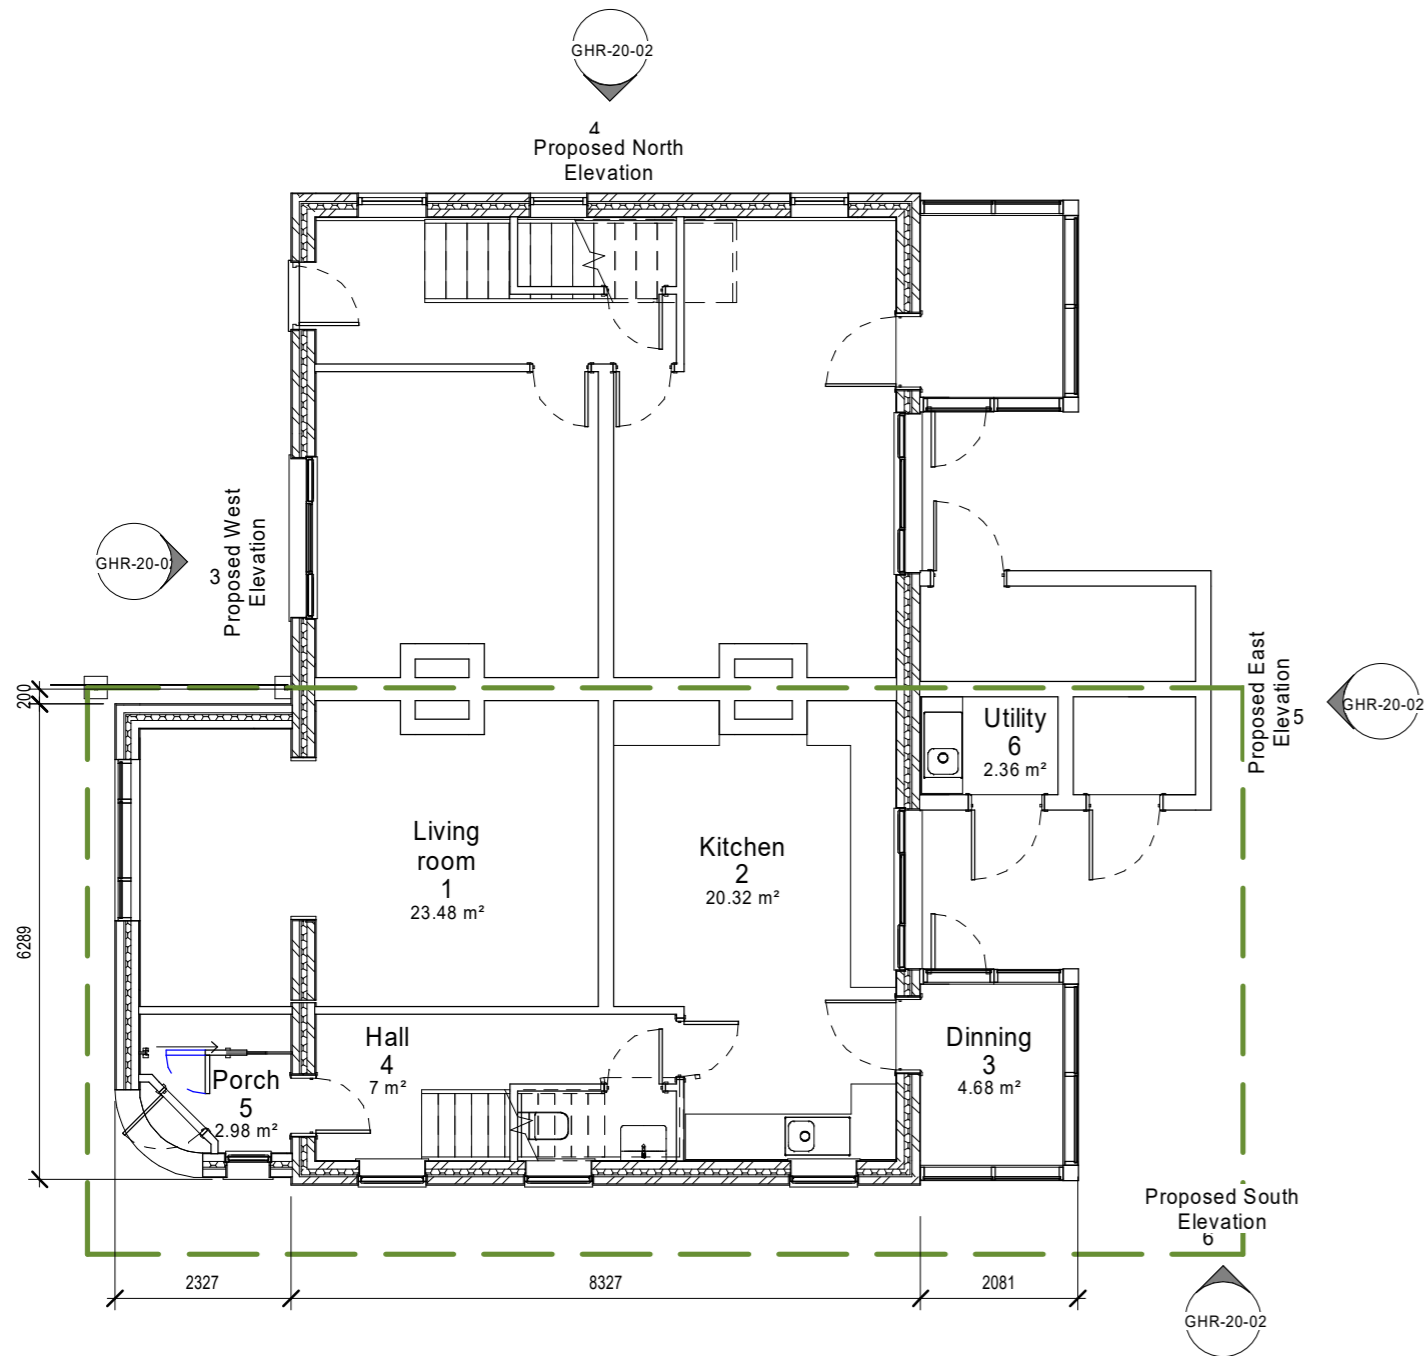


1 Proposed Ground Floor Plan
1 : 100

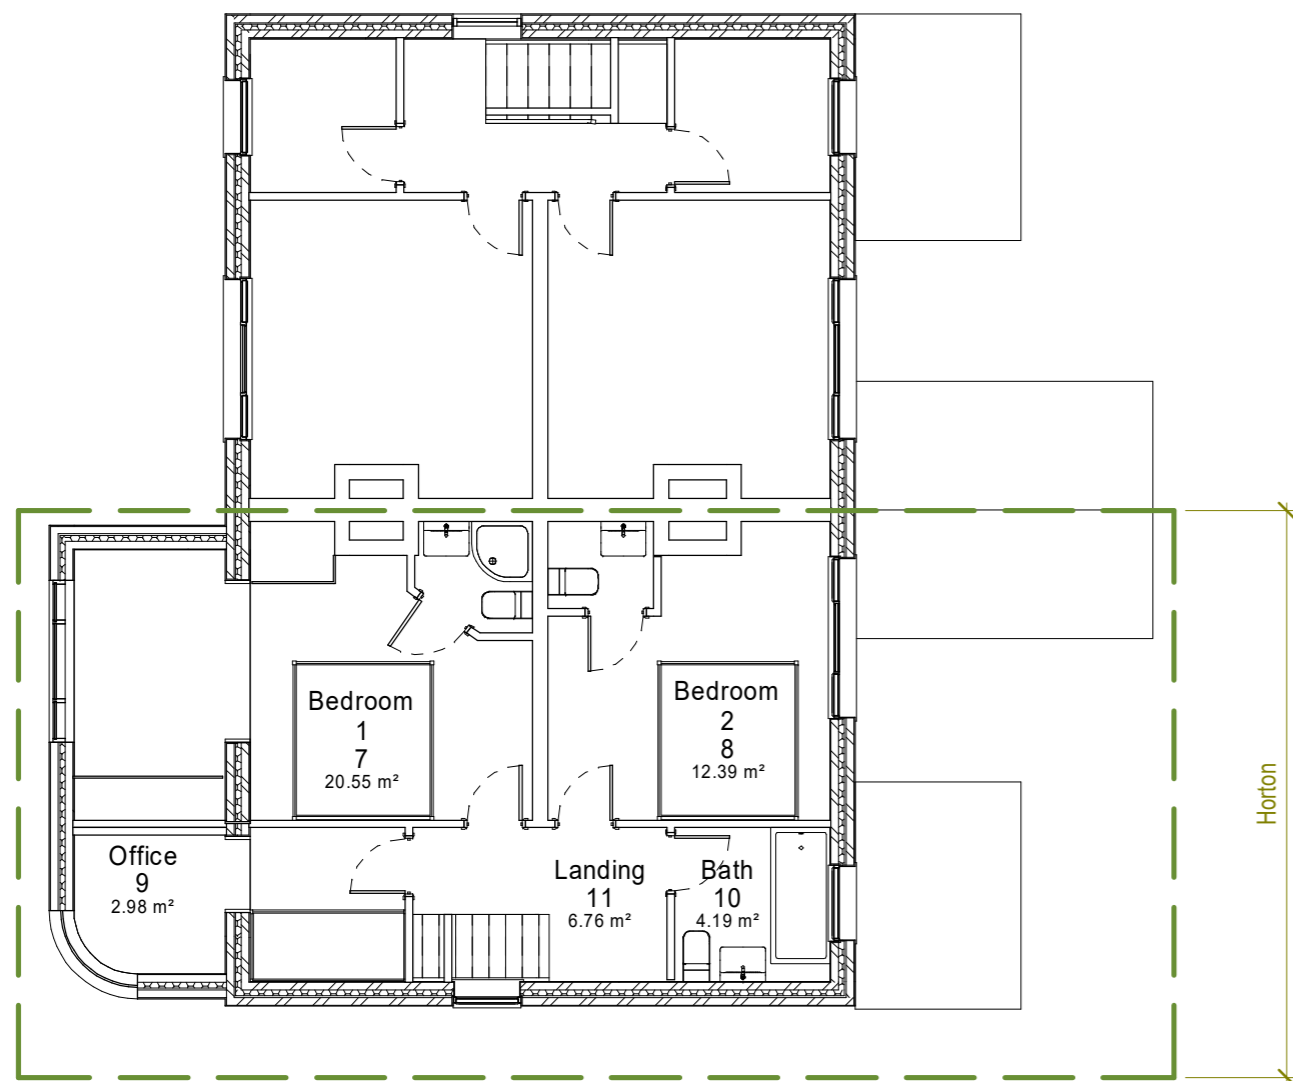


2 Proposed First Floor Plan
1 : 100

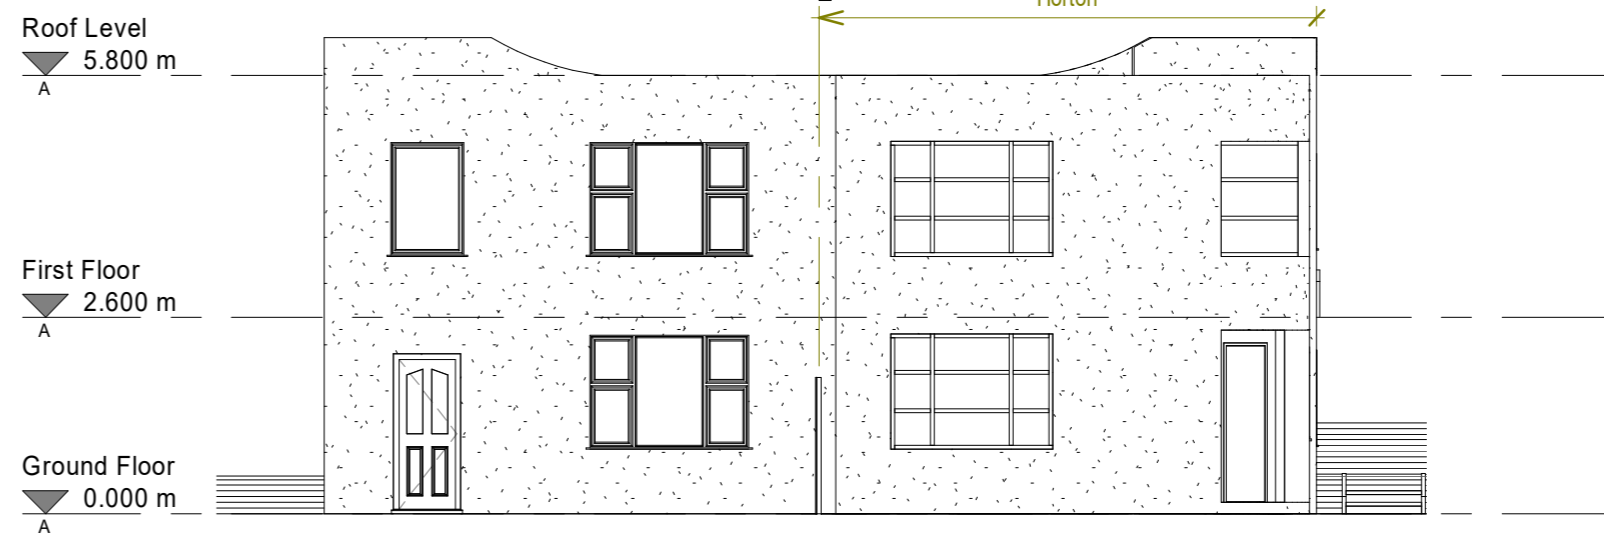


3 Proposed West Elevation
1 : 100

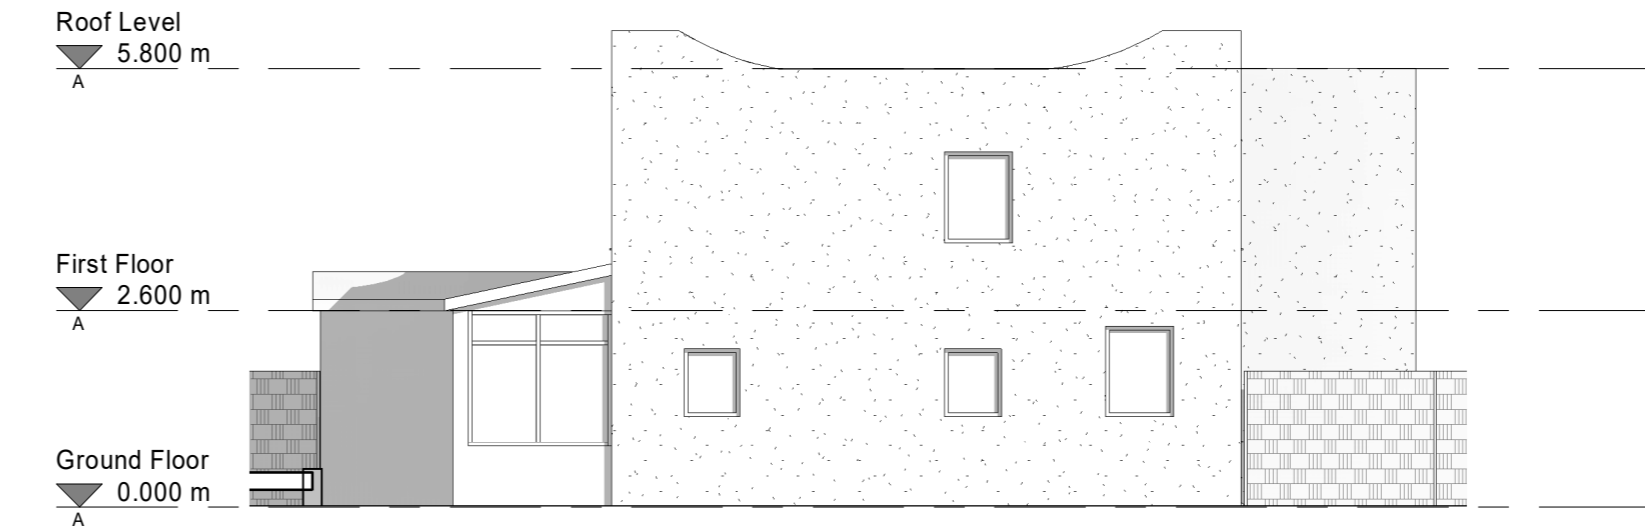

4 Proposed North Elevation
1 : 100

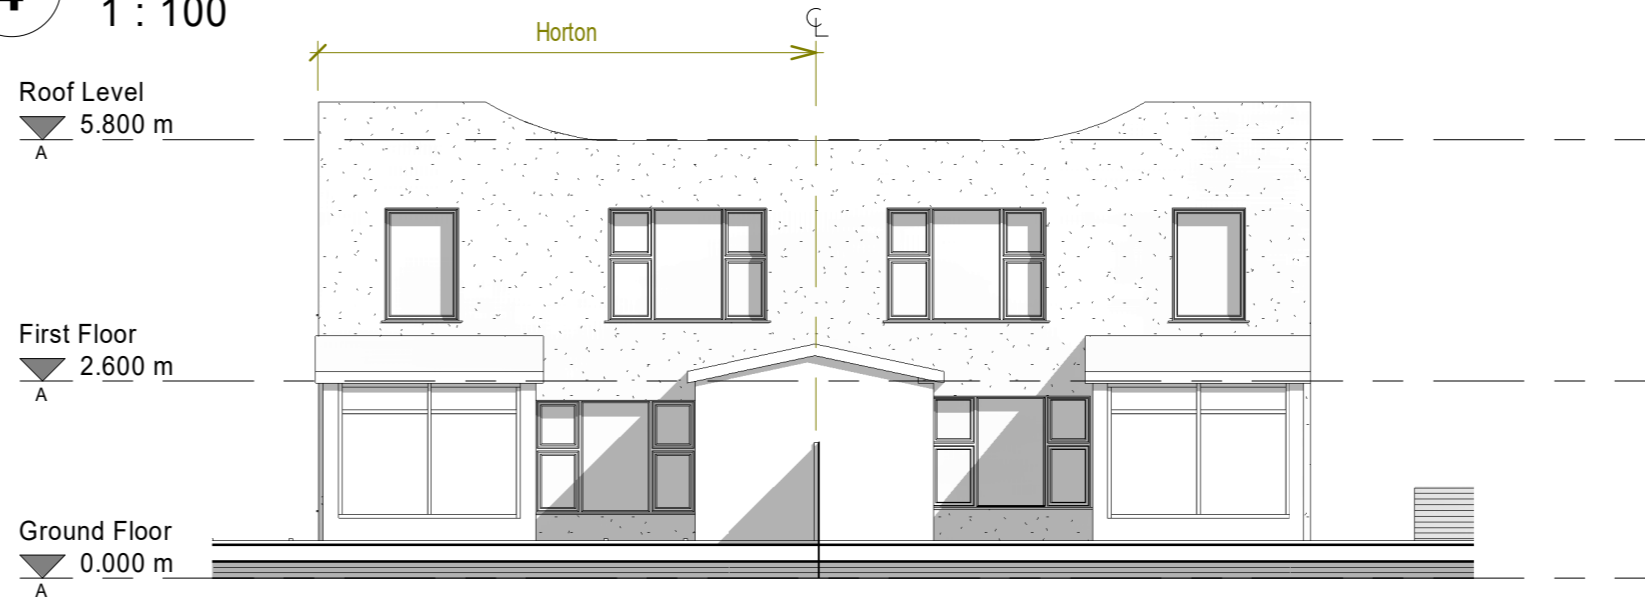

5 Proposed East Elevation
1 : 100

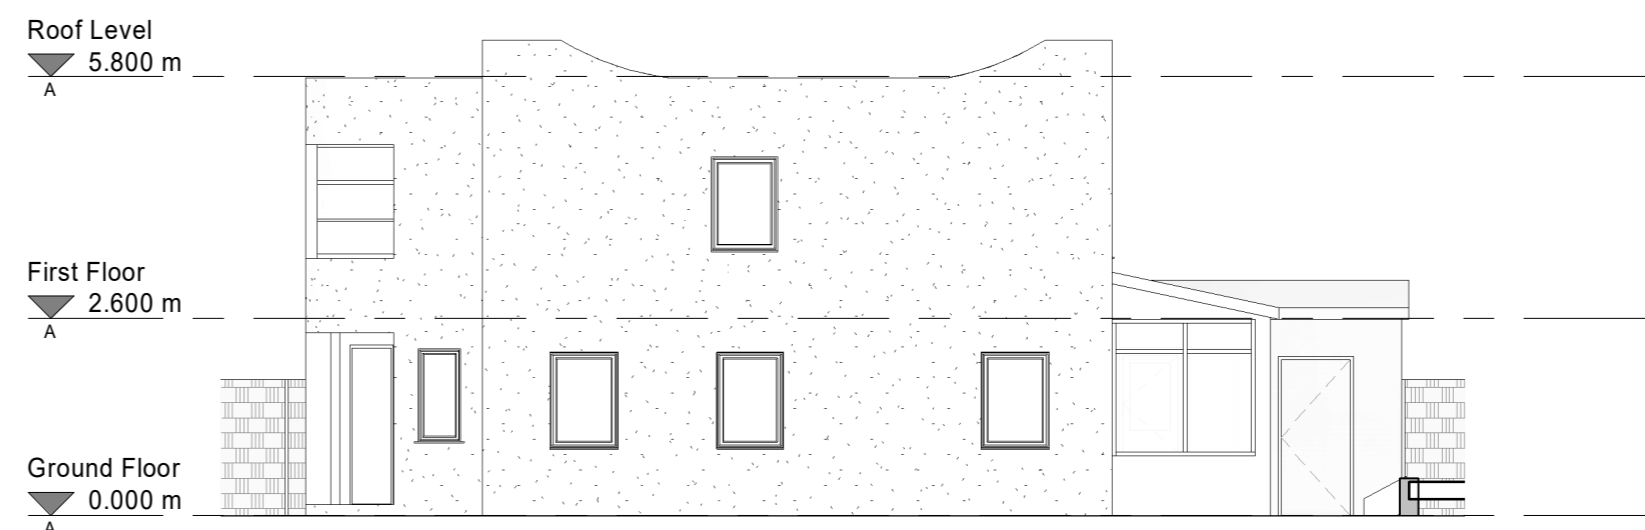

6 Proposed South Elevation
1 : 100

Notes

THIS DRAWING READ
IN CONJUNCTION
WITH :

NYMNPA

17/08/2020

Rev	Description	Date	Dr by	App by
original by	date created	08/03/20		approved by
Georgina H Reid			C	Wildgoose

client name		Mr C & Mrs J Wildgoose	
project		Horton, Stainsacre, Whitby YO22 4NT	
drawing		Proposed Plans and Elevations	
computer file	plot date		
W:\C:\Users\georgina.reid\Documents\Horton_Elevation.rvt			
project number	scale		
2020-01	1 : 100	@A2	
drawing number	rev	issue	status
GHR-20-02			