

NYMNP  
10/08/2020

Rev.	Description	Date	Chk.


**Bell Snoxell Building Consultants Ltd**

Bell Snoxell Building Consultants Ltd  
 Mortar Pit Farm  
 Sneatonthorpe  
 Whitby  
 North Yorkshire  
 YO22 5JG

Project: **Stainsacre Hall**  
**Stainsacre**  
**Whitby**

Client: **Mr Collinson**

Drawing: **Site Location Plan**

Date: July 2020      Scale@A3: 1:1250



Drawn By: LS      Check By:      Approved By:

Drawing Status: **Planning**

Job. no.      Dwg. no.      Rev.  
**8115**      **01**

A01. These notes are intended to augment drawings and specifications. Where conflict of requirements exists the order of precedence shall be as shown in the specification. Otherwise the strictest provision shall govern.  
 A02. This drawing to be read in conjunction with all other relevant drawings.  
 A03. Drawings not to be scaled. All dimensions to be checked on site by the contractor. Any discrepancies to be notified to the surveyor and further instructions obtained before work is commenced.

**Location Plan**  
**Scale 1:1250** Ordnance Survey Licence No. 100020449

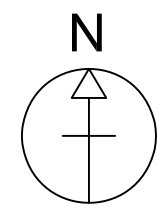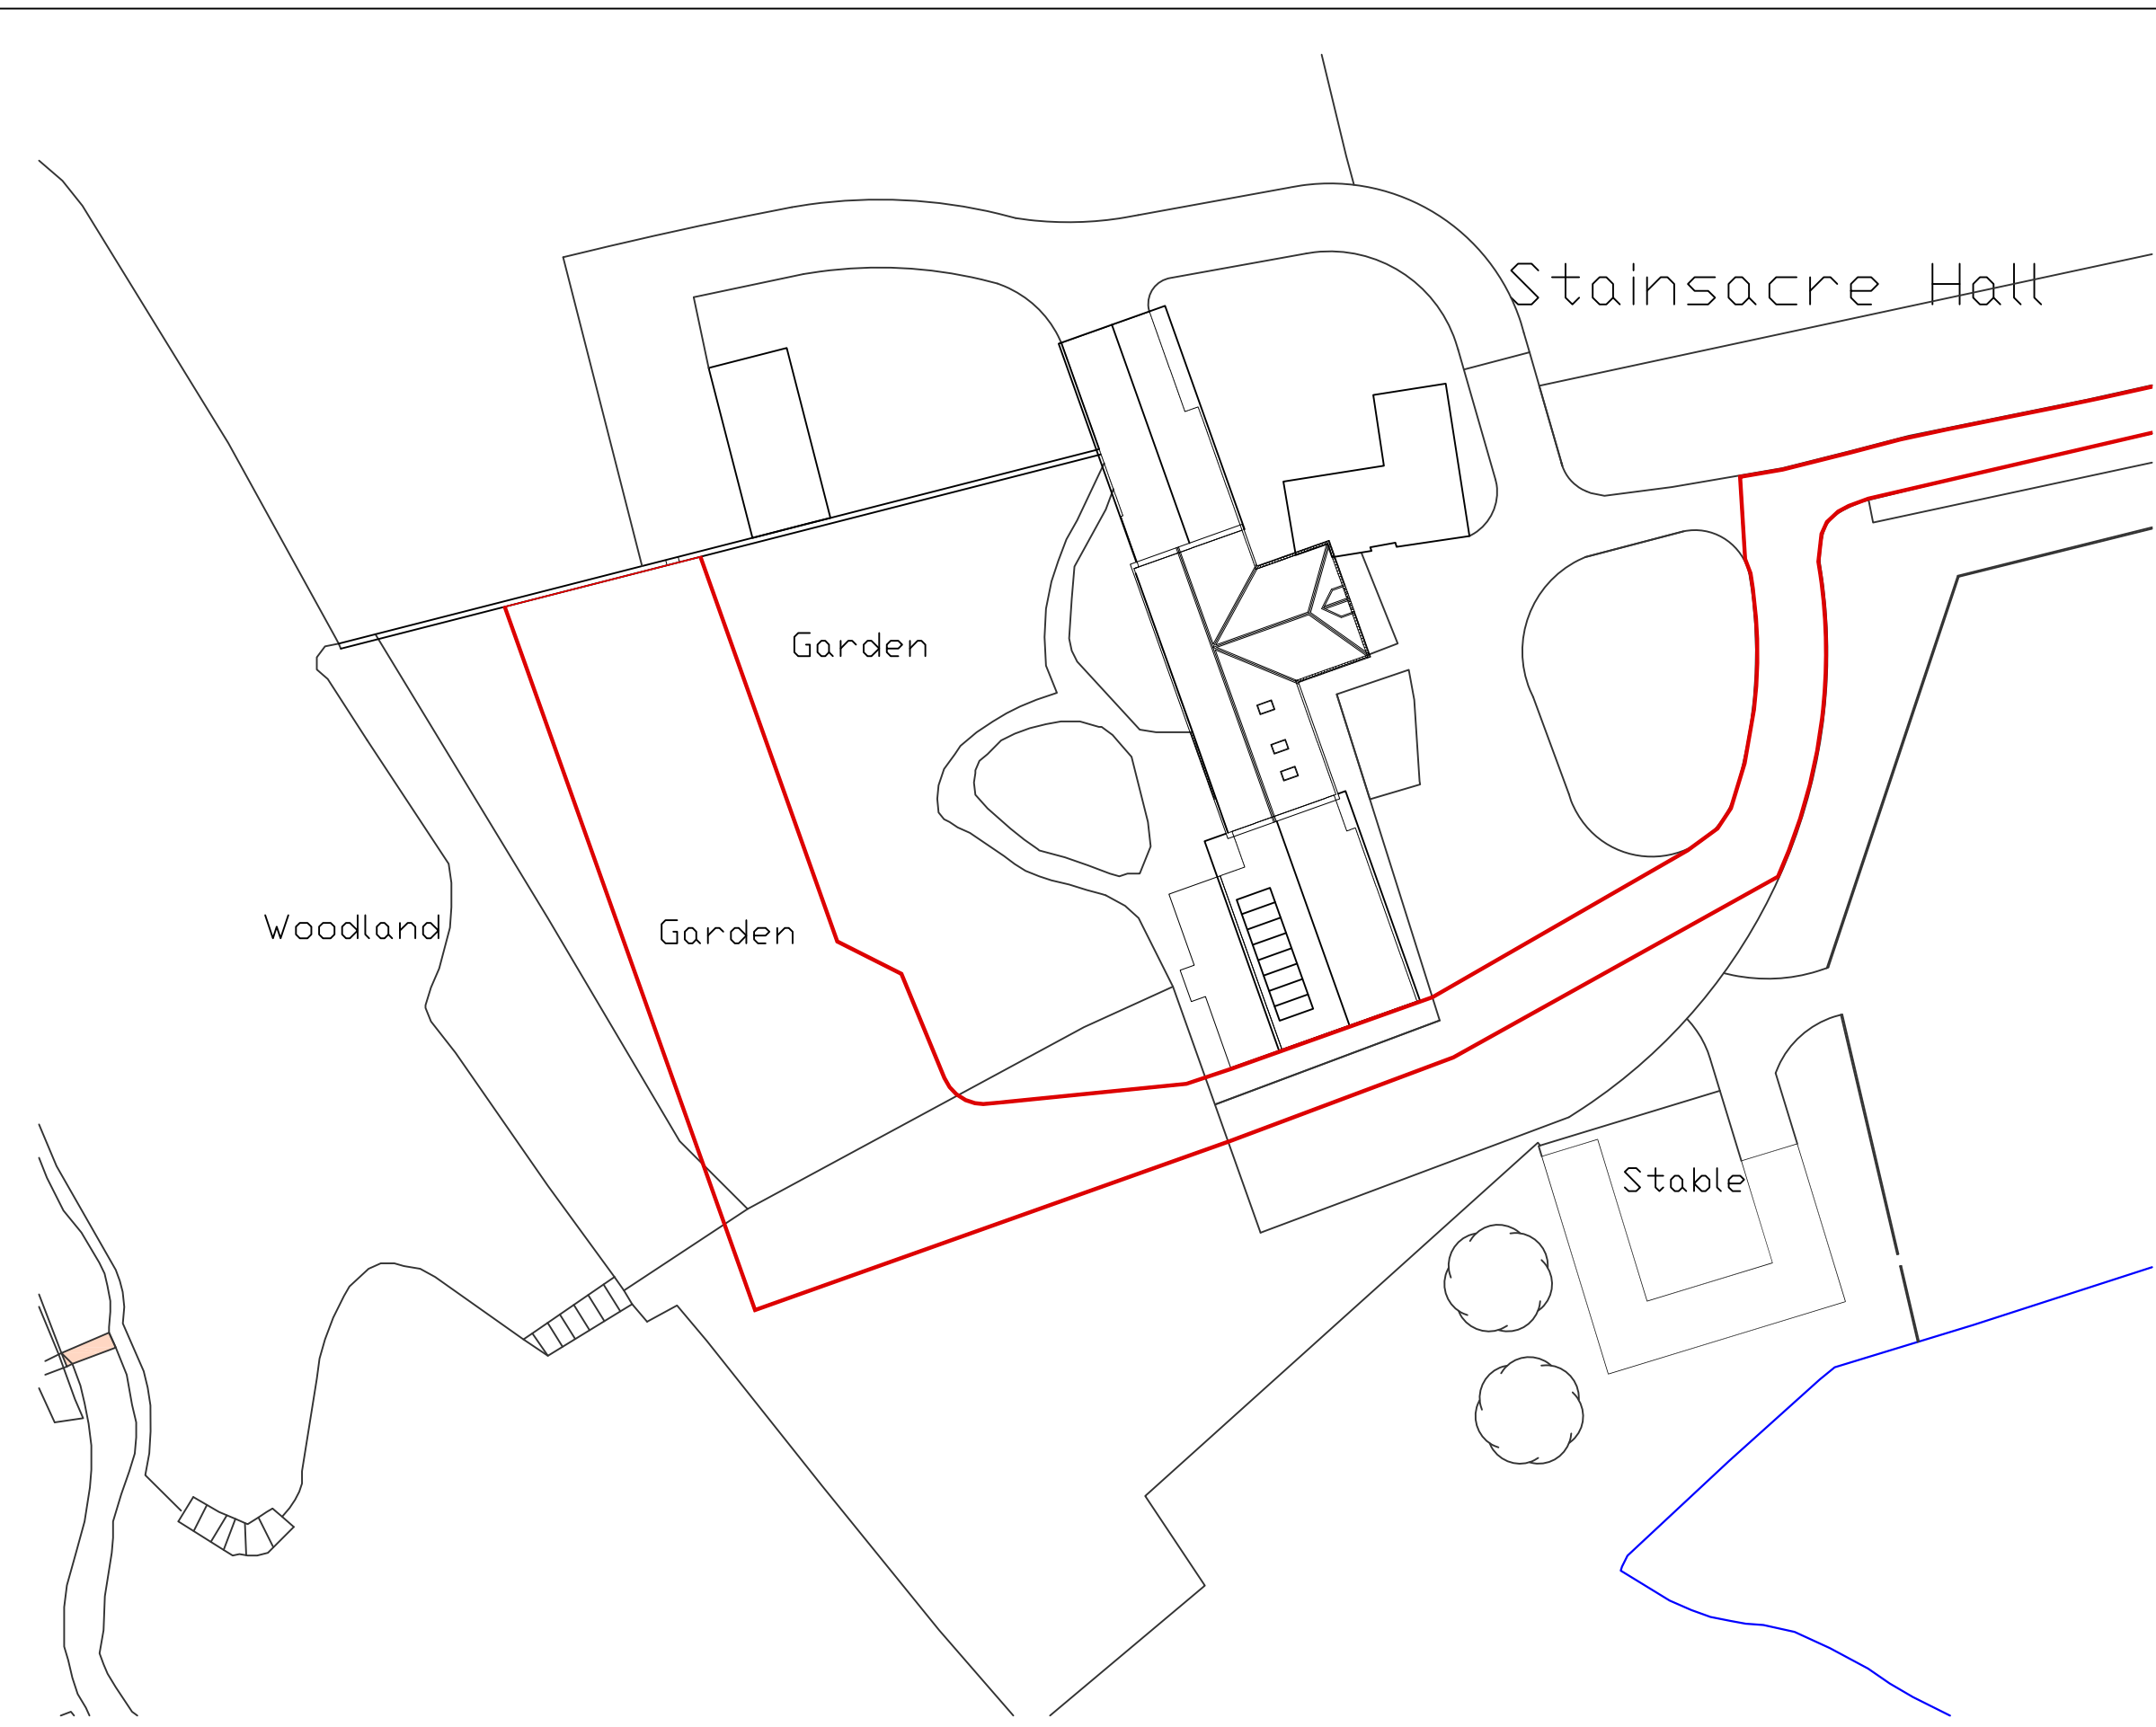

NYMNP  
 10/08/2020

Rev.	Description	Date	Chk.


**Bell Snoxell Building Consultants Ltd**

Bell Snoxell Building Consultants Ltd  
 Mortar Pit Farm  
 Sneatonthorpe  
 Whitby  
 North Yorkshire  
 YO22 5JG

Project: **Stainsacre Hall**  
**Stainsacre**  
**Whitby**

Client: **Mr Collinson**

Drawing: **Existing site plan**


Date: July 2020      Scale@A3: 1:500


Drawn By: LS      Check By:      Approved By:

Drawing Status: **Planning**


Job. no. <b>8115</b>	Dwg. no. <b>02</b>	Rev.
-------------------------	-----------------------	------

A01. These notes are intended to augment drawings and specifications. Where conflict of requirements exists the order of precedence shall be as shown in the specification. Otherwise the strictest provision shall govern.  
 A02. This drawing to be read in conjunction with all other relevant drawings.  
 A03. Drawings not to be scaled. All dimensions to be checked on site by the contractor. Any discrepancies to be notified to the surveyor and further instructions obtained before work is commenced.

 
**Existing Site Plan**  
**Scale 1:500**

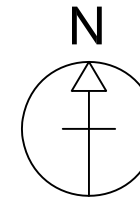

NYMNPA  
10/08/2020

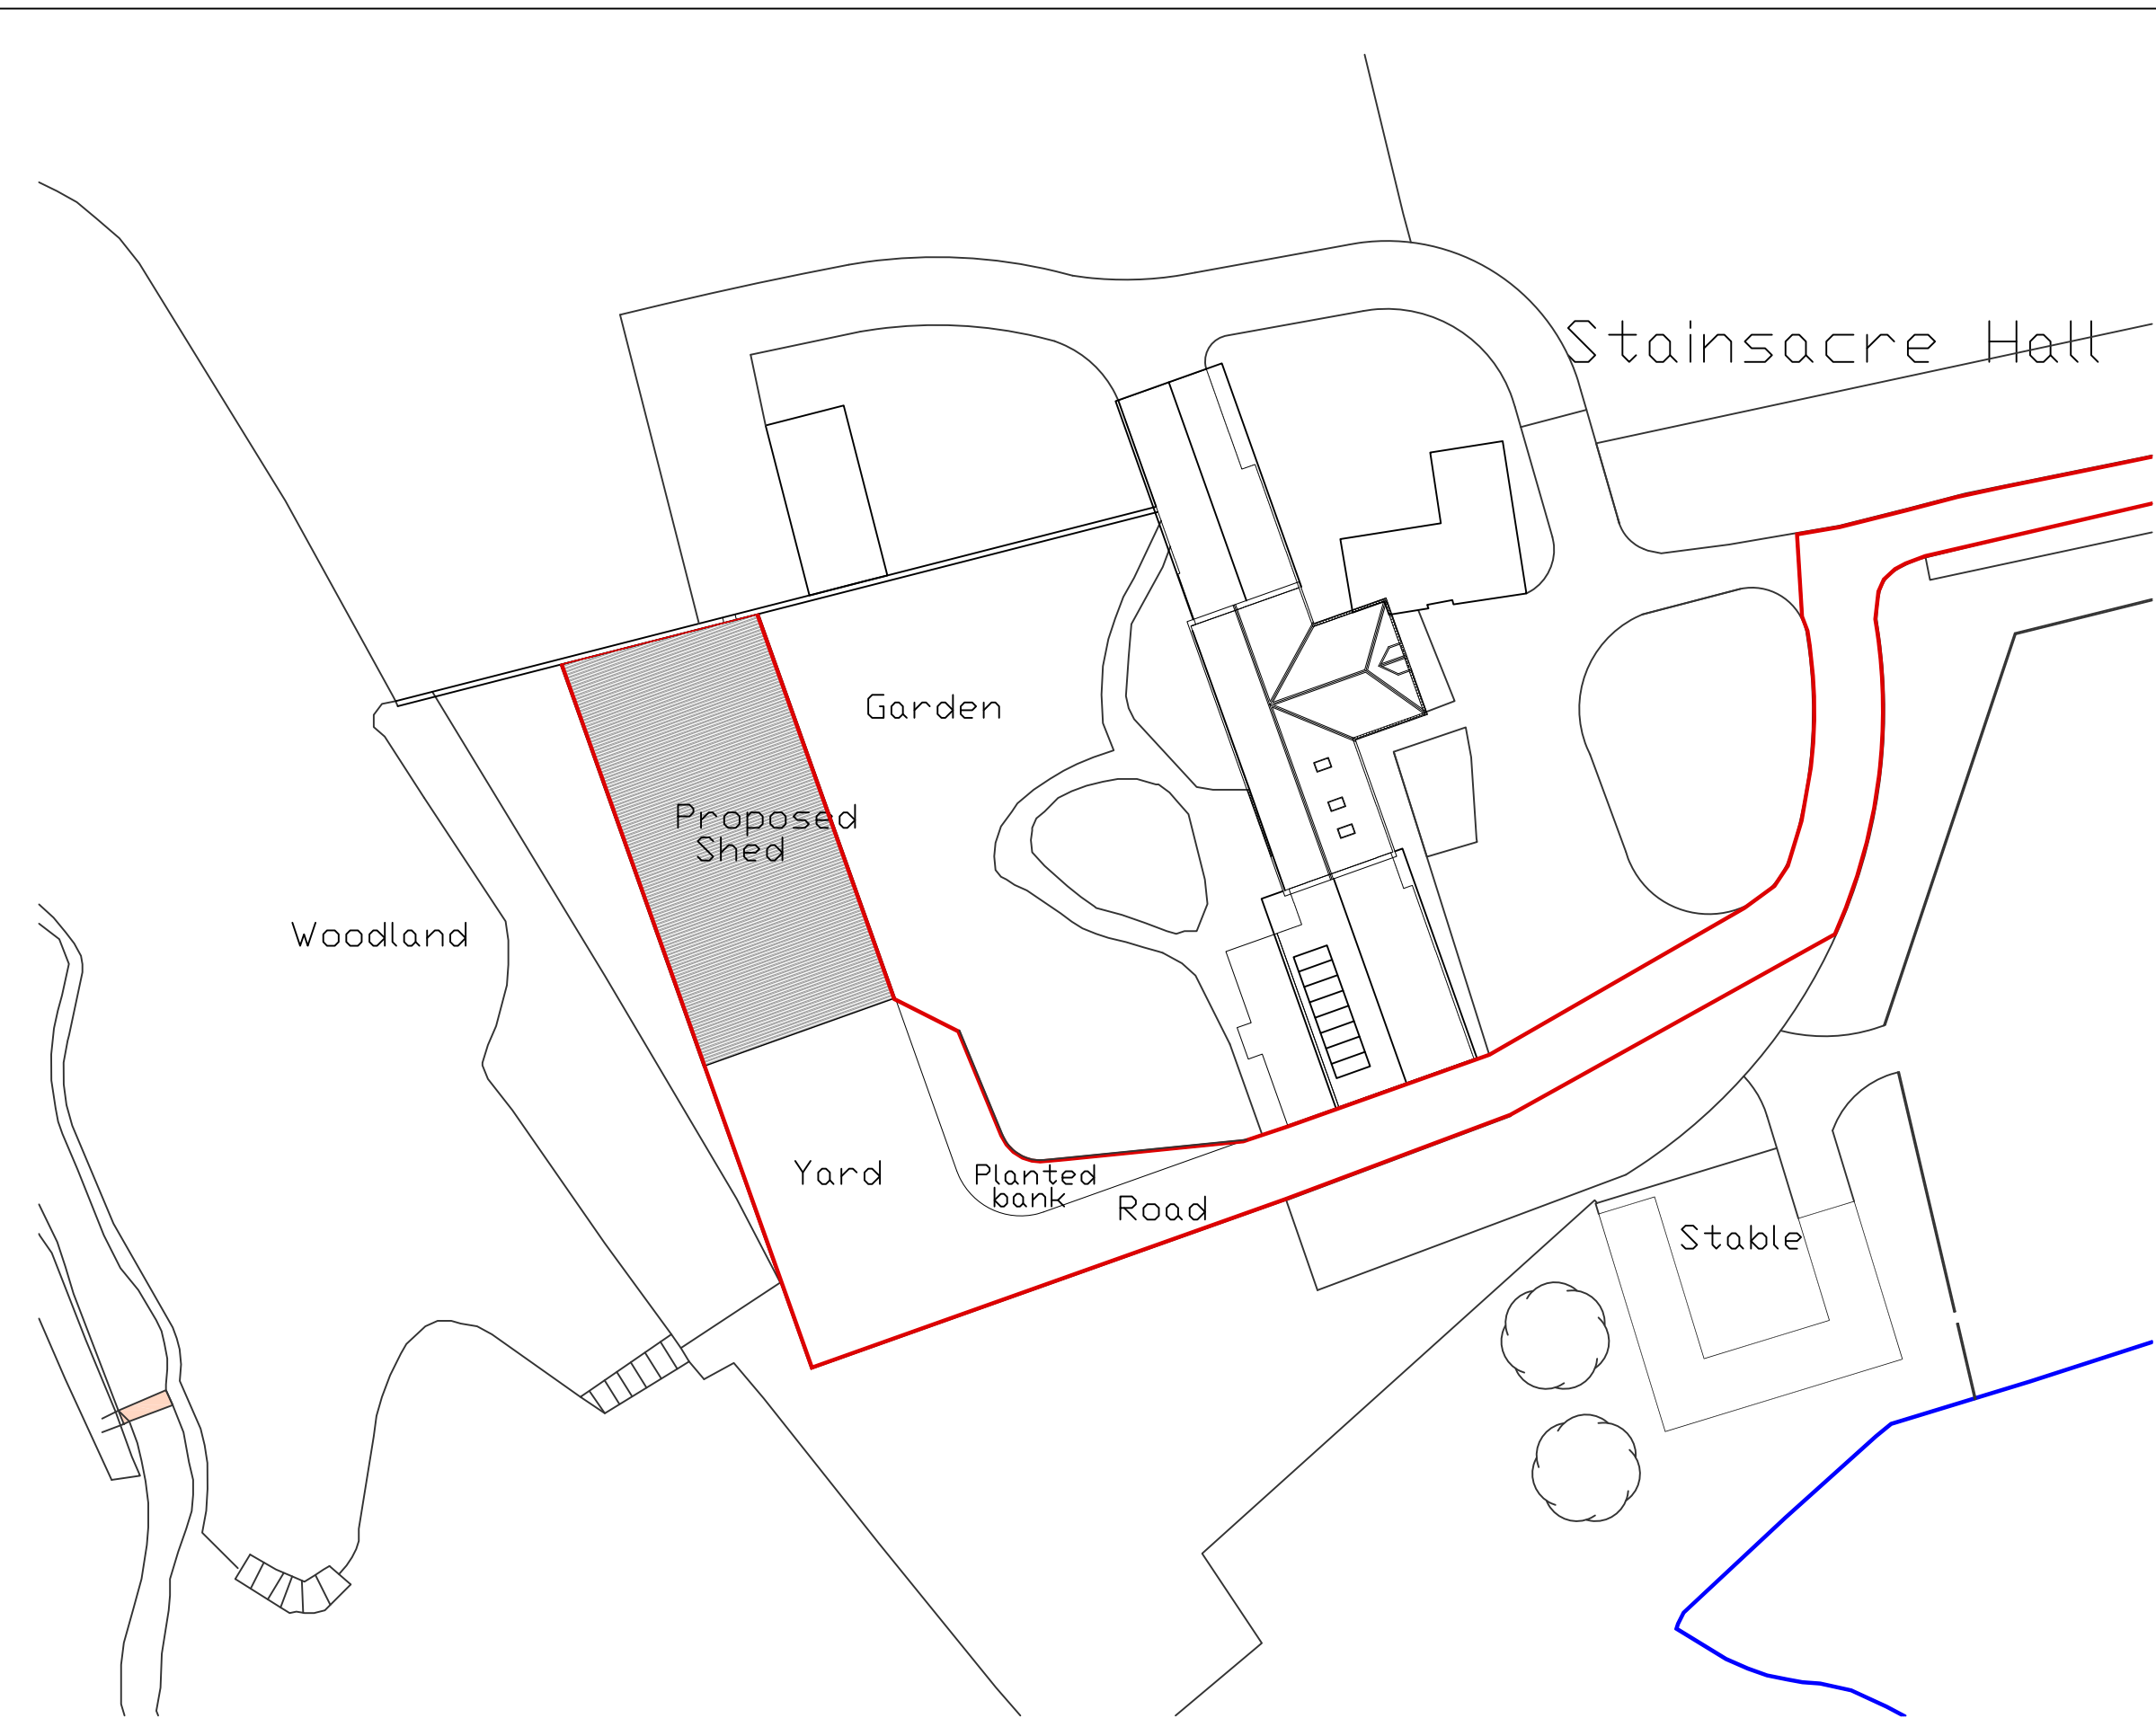

Rev.	Description	Date	Chk.

 **Bell Snoxell Building Consultants Ltd**

Bell Snoxell Building Consultants Ltd  
Mortar Pit Farm  
Sneatonthorpe  
Whitby  
North Yorkshire  
YO22 5JG

Project: **Stainsacre Hall**  
**Stainsacre**  
**Whitby**

Client: **Mr Collinson**

Drawing: **Proposed site plan**


Date: July 2020      Scale@A3: 1:500


Drawn By: LS      Check By:      Approved By:

Drawing Status: **Planning**

Job. no.      Dwg. no.      Rev.  
**8115**      **03**

A01. These notes are intended to augment drawings and specifications. Where conflict of requirements exists the order of precedence shall be as shown in the specification. Otherwise the strictest provision shall govern.  
A02. This drawing to be read in conjunction with all other relevant drawings.  
A03. Drawings not to be scaled. All dimensions to be checked on site by the contractor. Any discrepancies to be notified to the surveyor and further instructions obtained before work is commenced.

 **Existing Site Plan**  
**Scale 1:500**

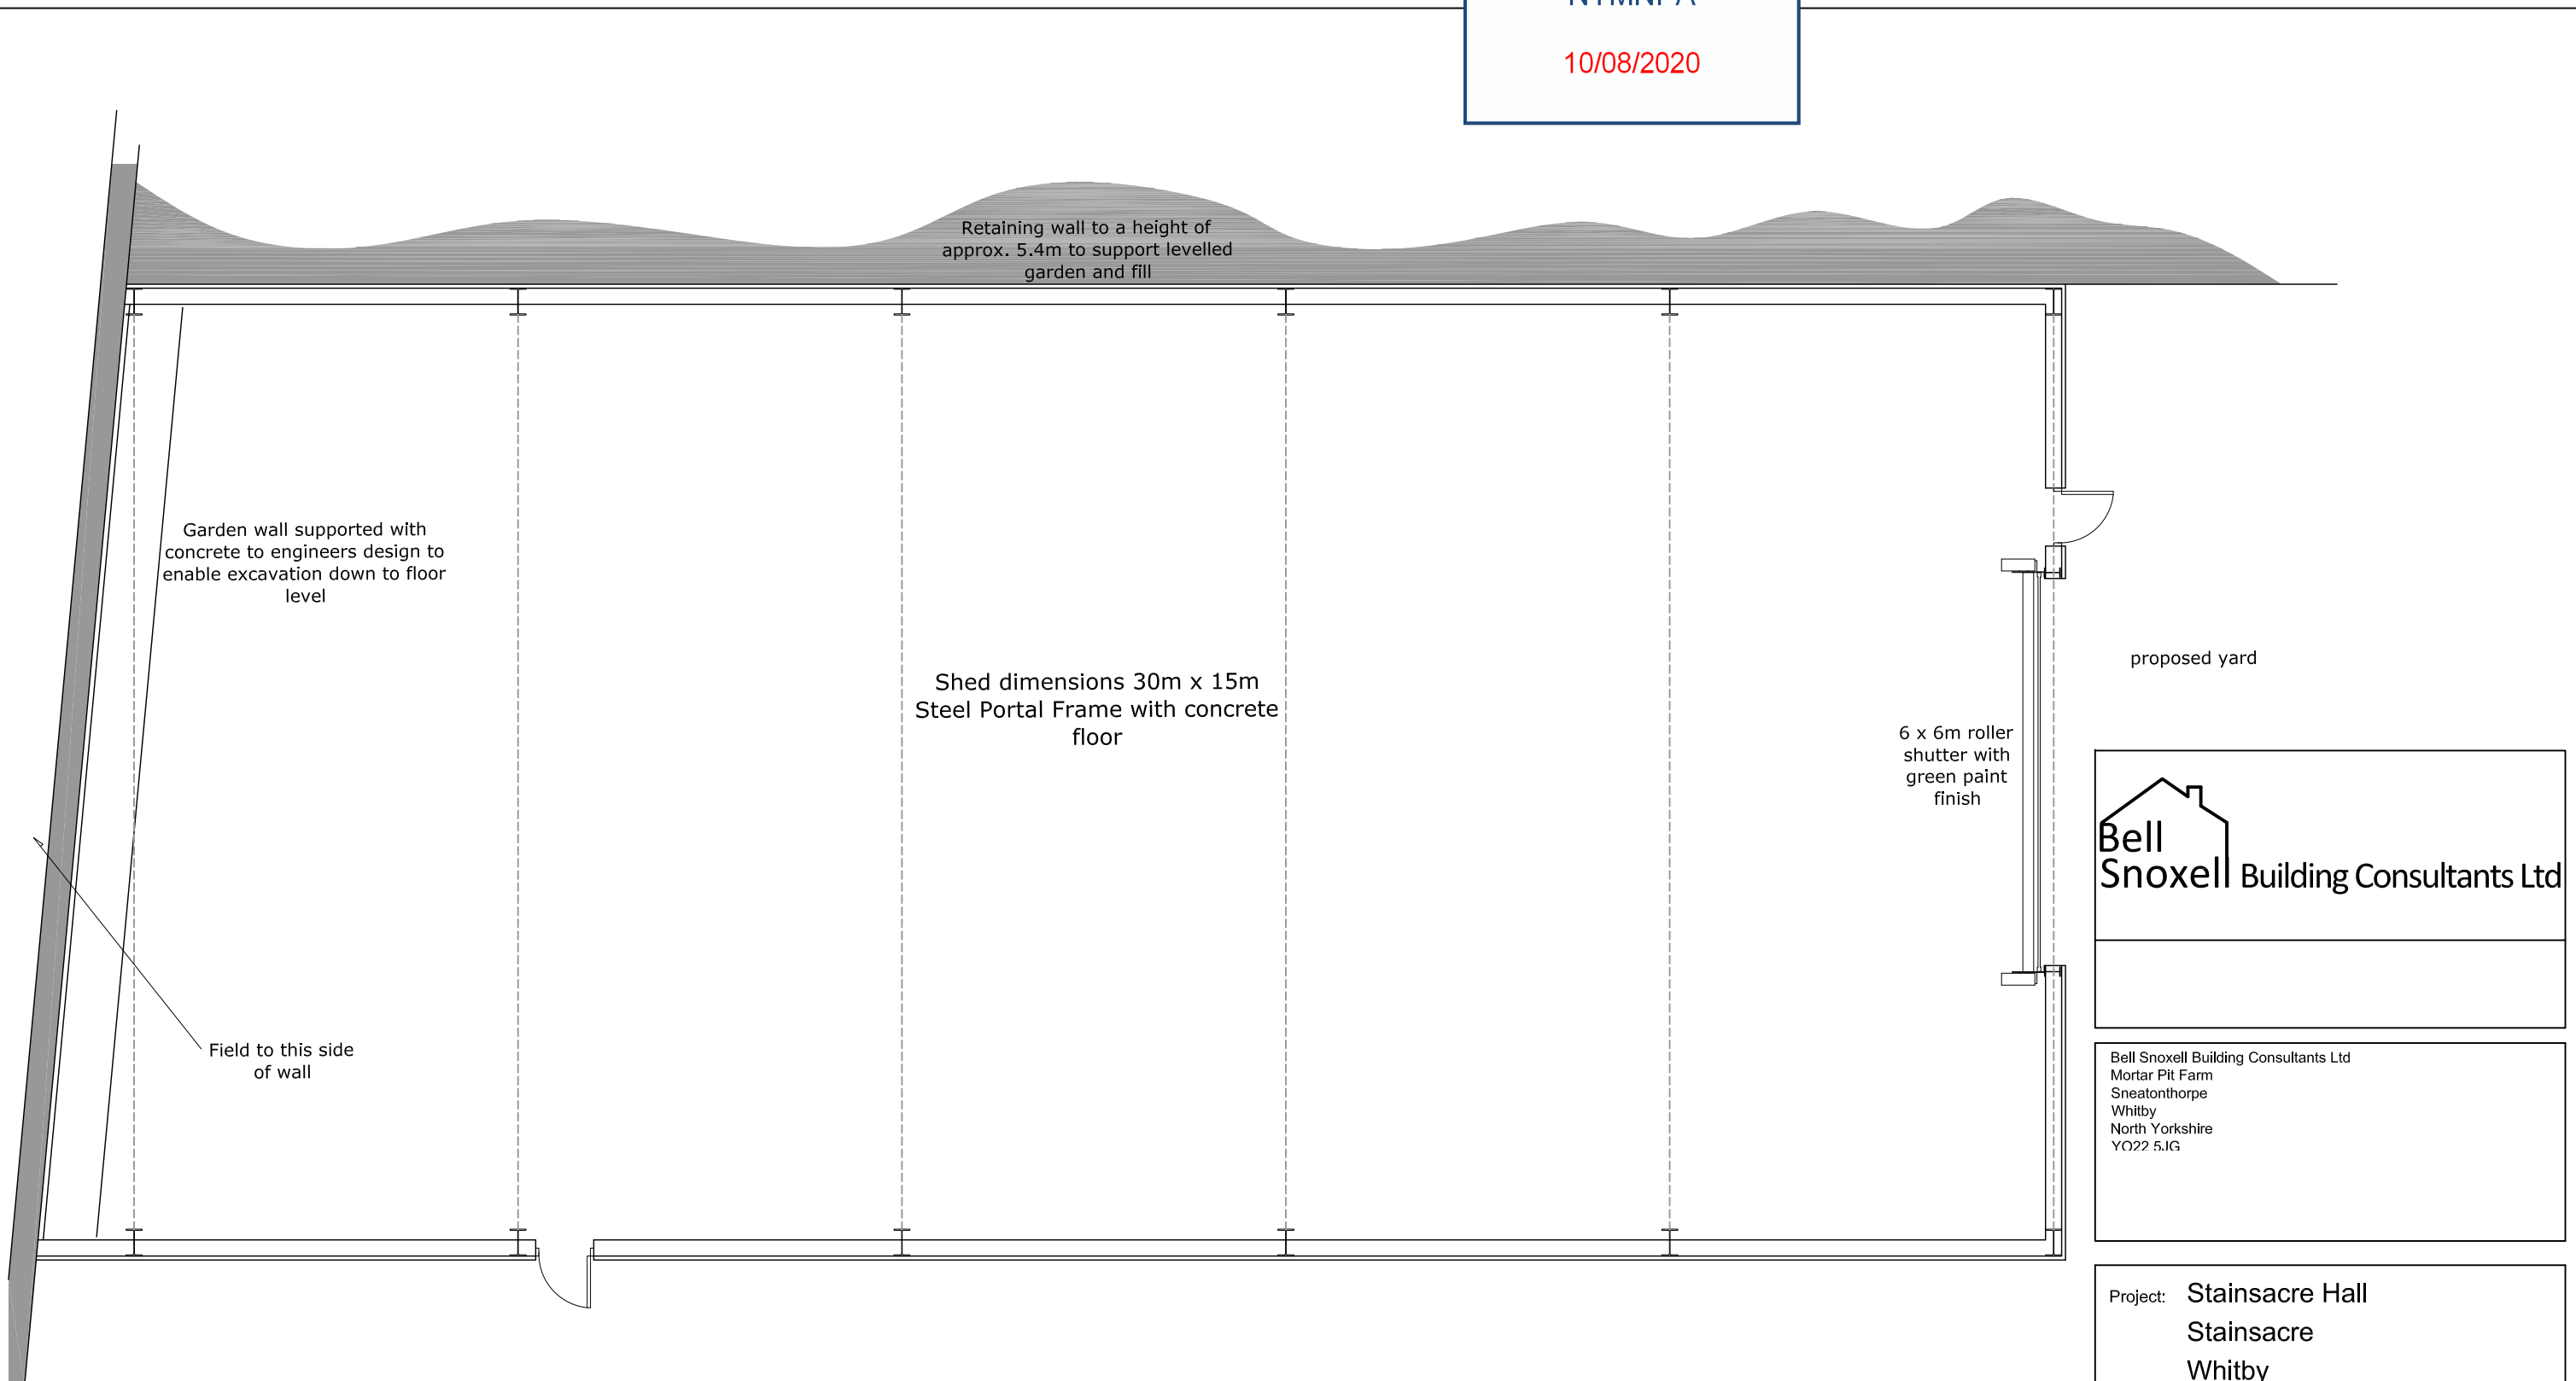

**Bell Snoxell Building Consultants Ltd**

Bell Snoxell Building Consultants Ltd  
Mortar Pit Farm  
Sneatonthorpe  
Whitby  
North Yorkshire  
YO22 5JG

Project: **Stainsacre Hall**  
**Stainsacre**  
**Whitby**

Client: **Mr Collinson**

Drawing: **Proposed Floor Layout**

Date: July 2020      Scale@A3: 1:100


Drawn By: LS      Check By:      Approved By:

Drawing Status: **Planning**

Job. no.	Dwg. no.	Rev.
<b>8115</b>	<b>07</b>	

**Proposed Floor Layout**  
**Scale 1:100**

A01. These notes are intended to augment drawings and specifications. Where conflict of requirements exists the order of precedence shall be as shown in the specification. Otherwise the strictest provision shall govern.  
A02. This drawing to be read in conjunction with all other relevant drawings.  
A03. Drawings not to be scaled. All dimensions to be checked on site by the contractor. Any discrepancies to be notified to the surveyor and further instructions obtained before work is commenced.

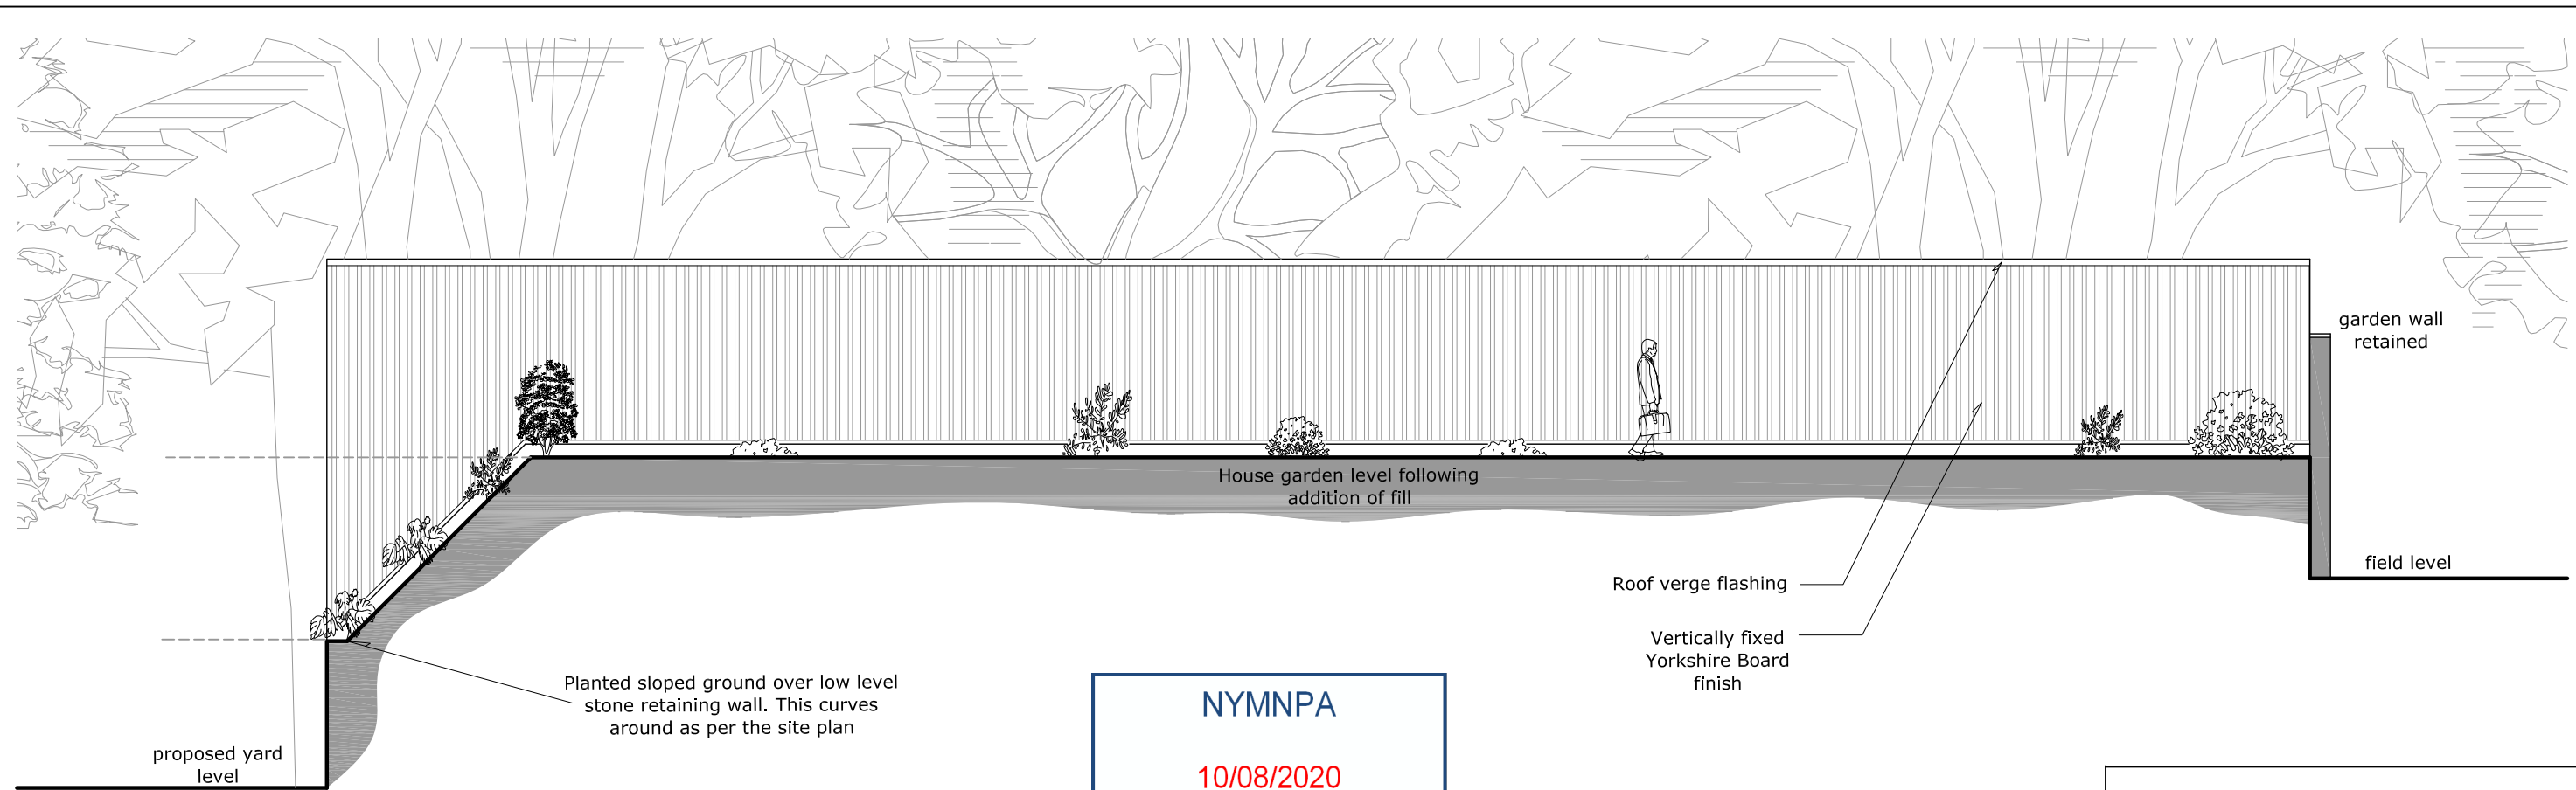

**East Elevation**  
**Scale 1:100**

**Bell Snoxell Building Consultants Ltd**

Bell Snoxell Building Consultants Ltd  
Mortar Pit Farm  
Sneatonthorpe  
Whitby  
North Yorkshire  
YO22 5JG

Project: **Stainsacre Hall**  
**Stainsacre**  
**Whitby**

Client: **Mr Collinson**


Drawing: **Proposed East Elevation**

Date: July 2020 Scale@A3: 1:100 and 1:200

Drawn By: LS Check By: Approved By:

Drawing Status: **Planning**


Job. no. **8115** Dwg. no. **04** Rev.

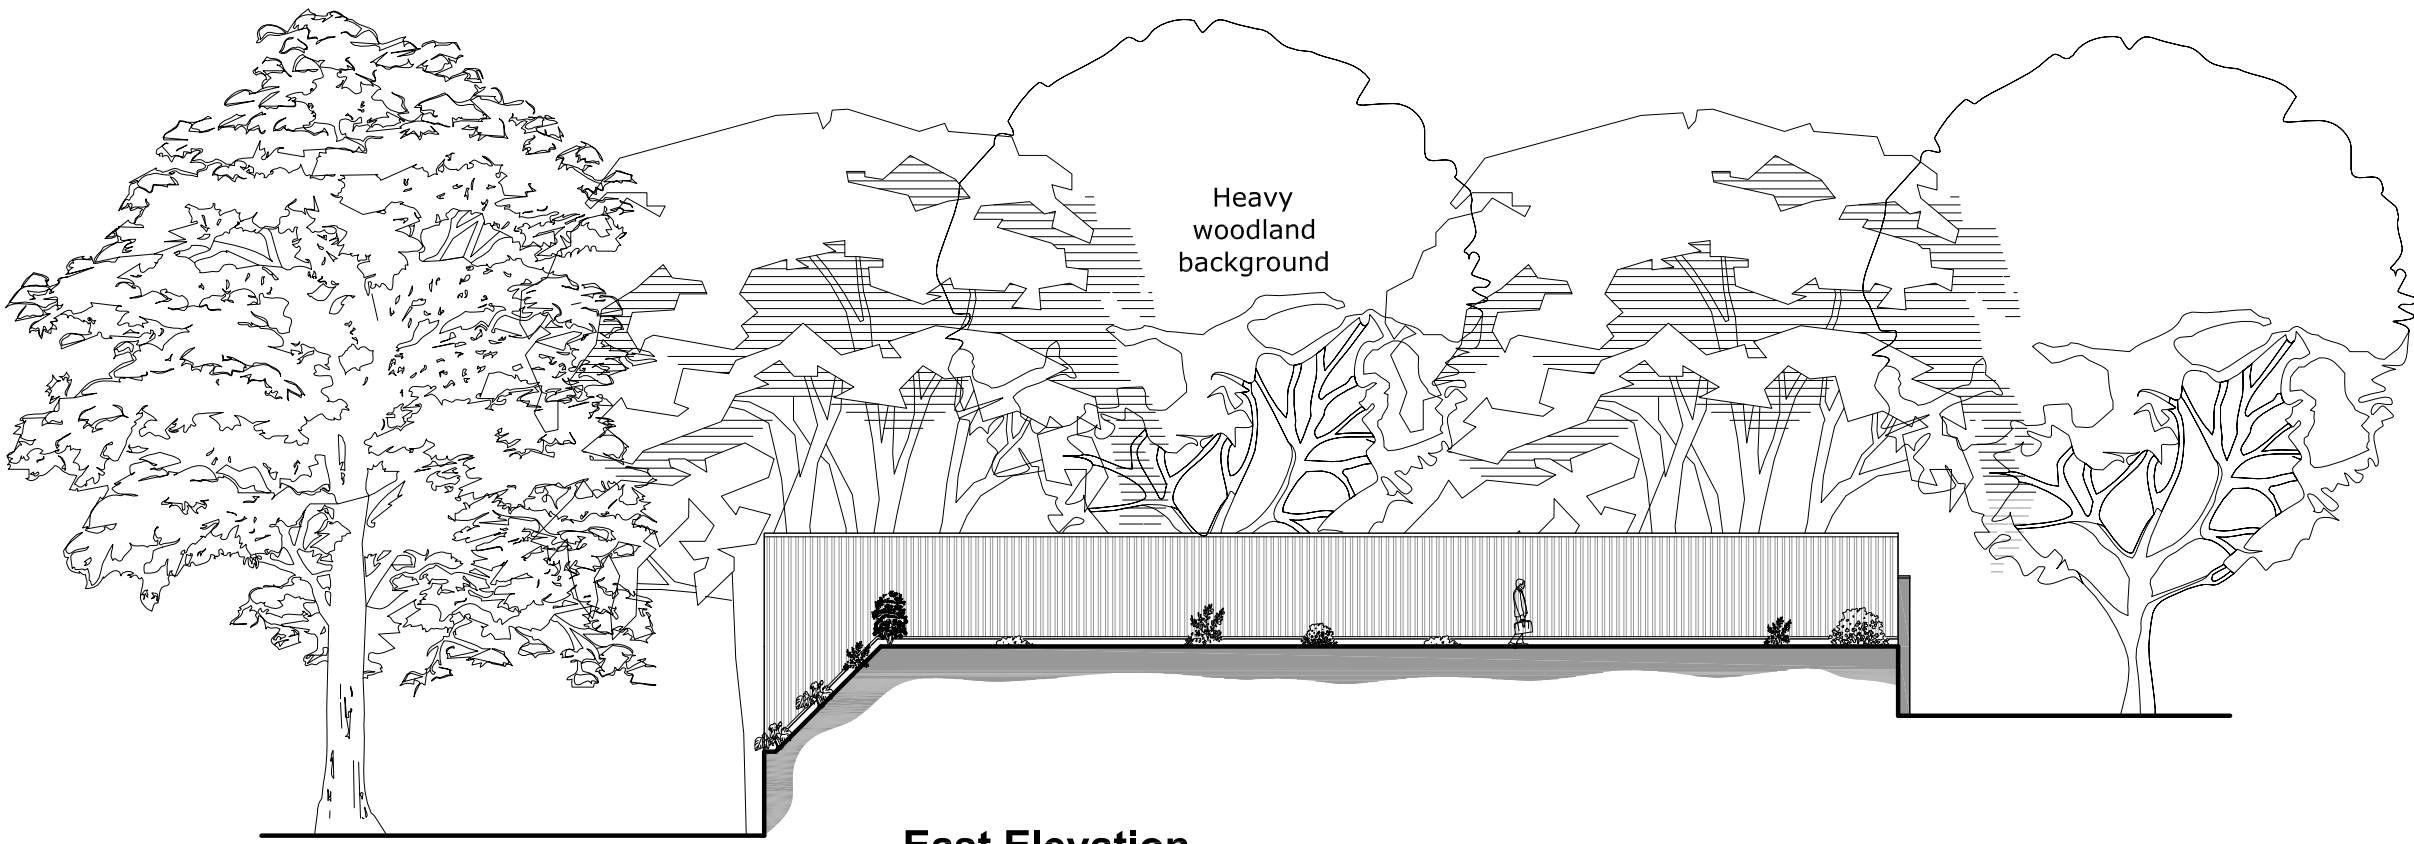


**East Elevation**  
**Scale 1:200**

A01. These notes are intended to augment drawings and specifications. Where conflict of requirements exists the order of precedence shall be as shown in the specification. Otherwise the strictest provision shall govern.  
A02. This drawing to be read in conjunction with all other relevant drawings.  
A03. Drawings not to be scaled. All dimensions to be checked on site by the contractor. Any discrepancies to be notified to the surveyor and further instructions obtained before work is commenced.



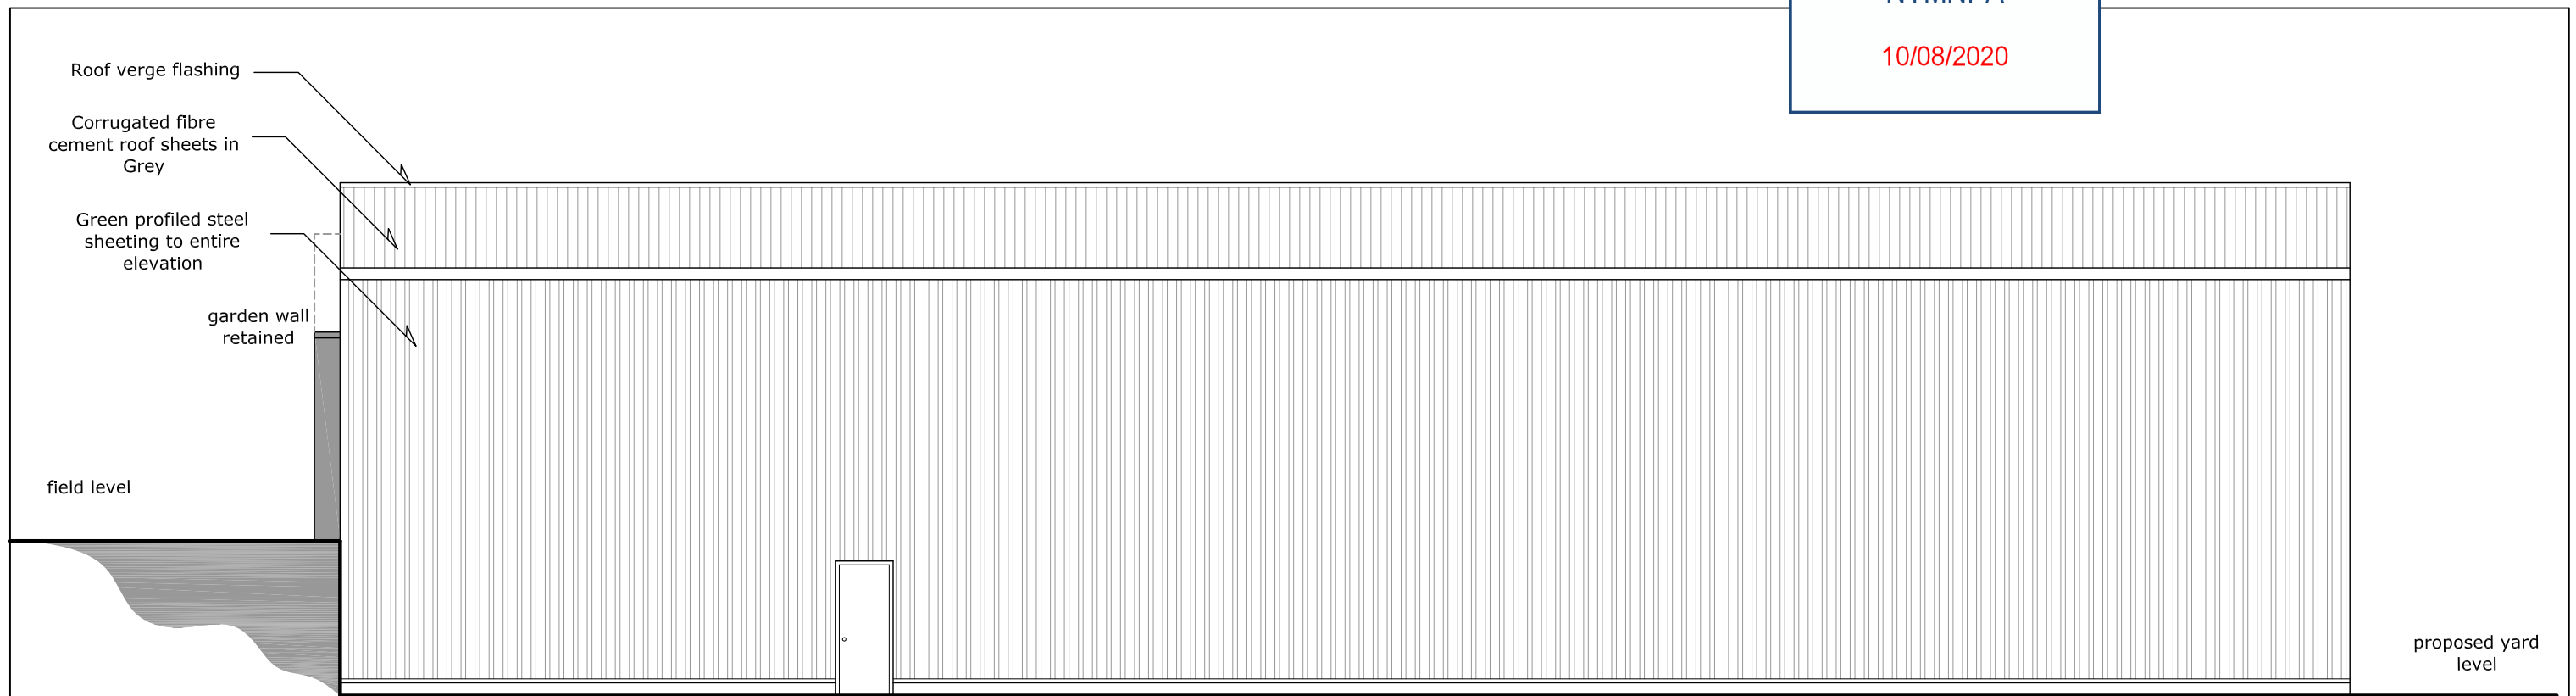

**West Elevation**  
Scale 1:100

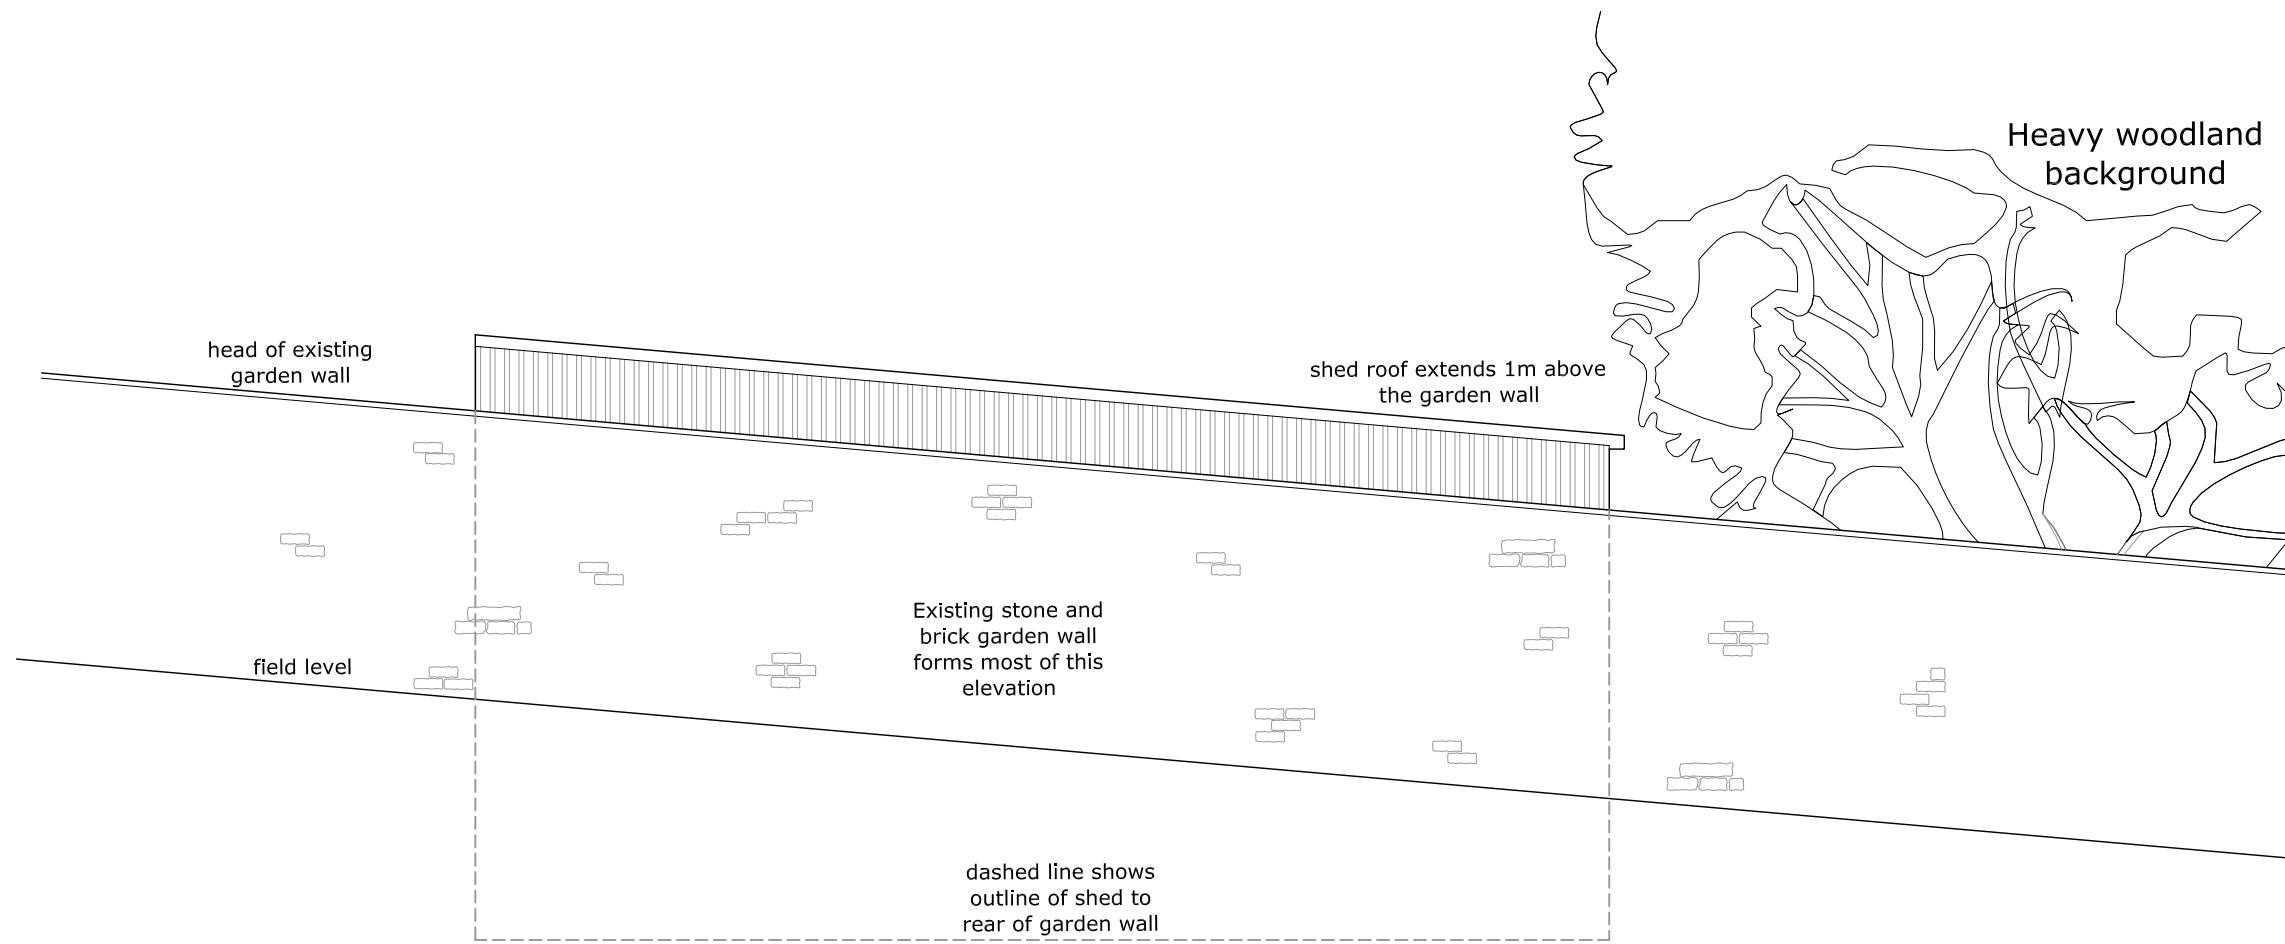

**North Elevation**  
Scale 1:100

**Bell Snoxell Building Consultants Ltd**

Bell Snoxell Building Consultants Ltd  
Mortar Pit Farm  
Sneatonthorpe  
Whitby  
North Yorkshire  
YO22 5JG

Project: **Stainsacre Hall**  
**Stainsacre**  
**Whitby**

Client: **Mr Collinson**

Drawing: **Proposed North and West Elevations**


Date: July 2020 Scale@A3: 1:100

Drawn By: LS Check By: Approved By:


Drawing Status: **Planning**

Job. no. **8115** Dwg. no. **05** Rev.

A01. These notes are intended to augment drawings and specifications. Where conflict of requirements exists the order of precedence shall be as shown in the specification. Otherwise the strictest provision shall govern.  
A02. This drawing to be read in conjunction with all other relevant drawings.  
A03. Drawings not to be scaled. All dimensions to be checked on site by the contractor. Any discrepancies to be notified to the surveyor and further instructions obtained before work is commenced.

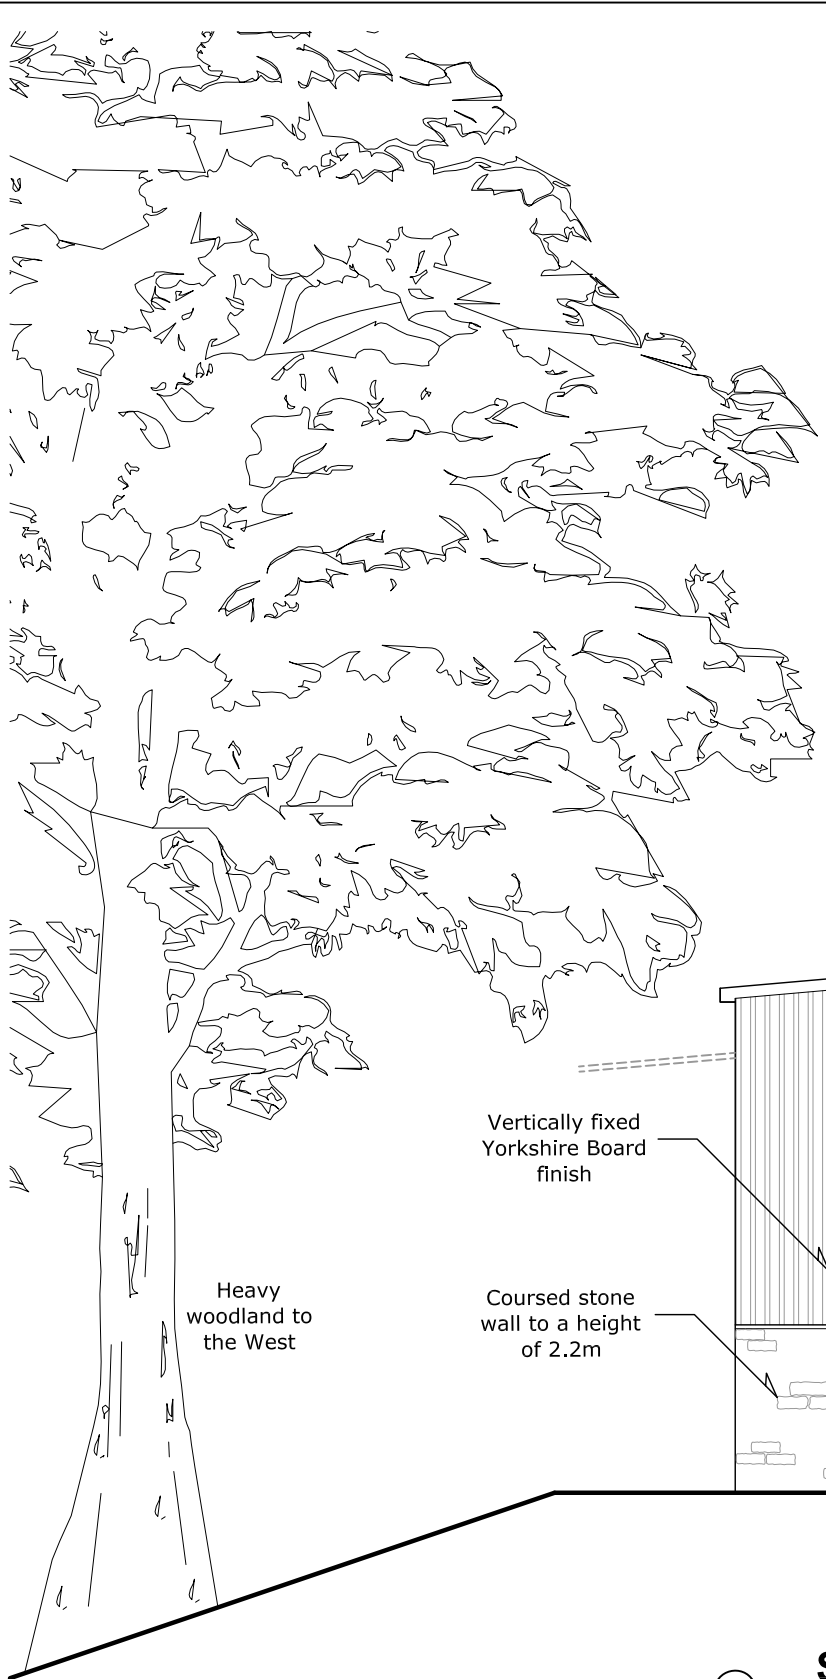

NYMNP  
10/08/2020

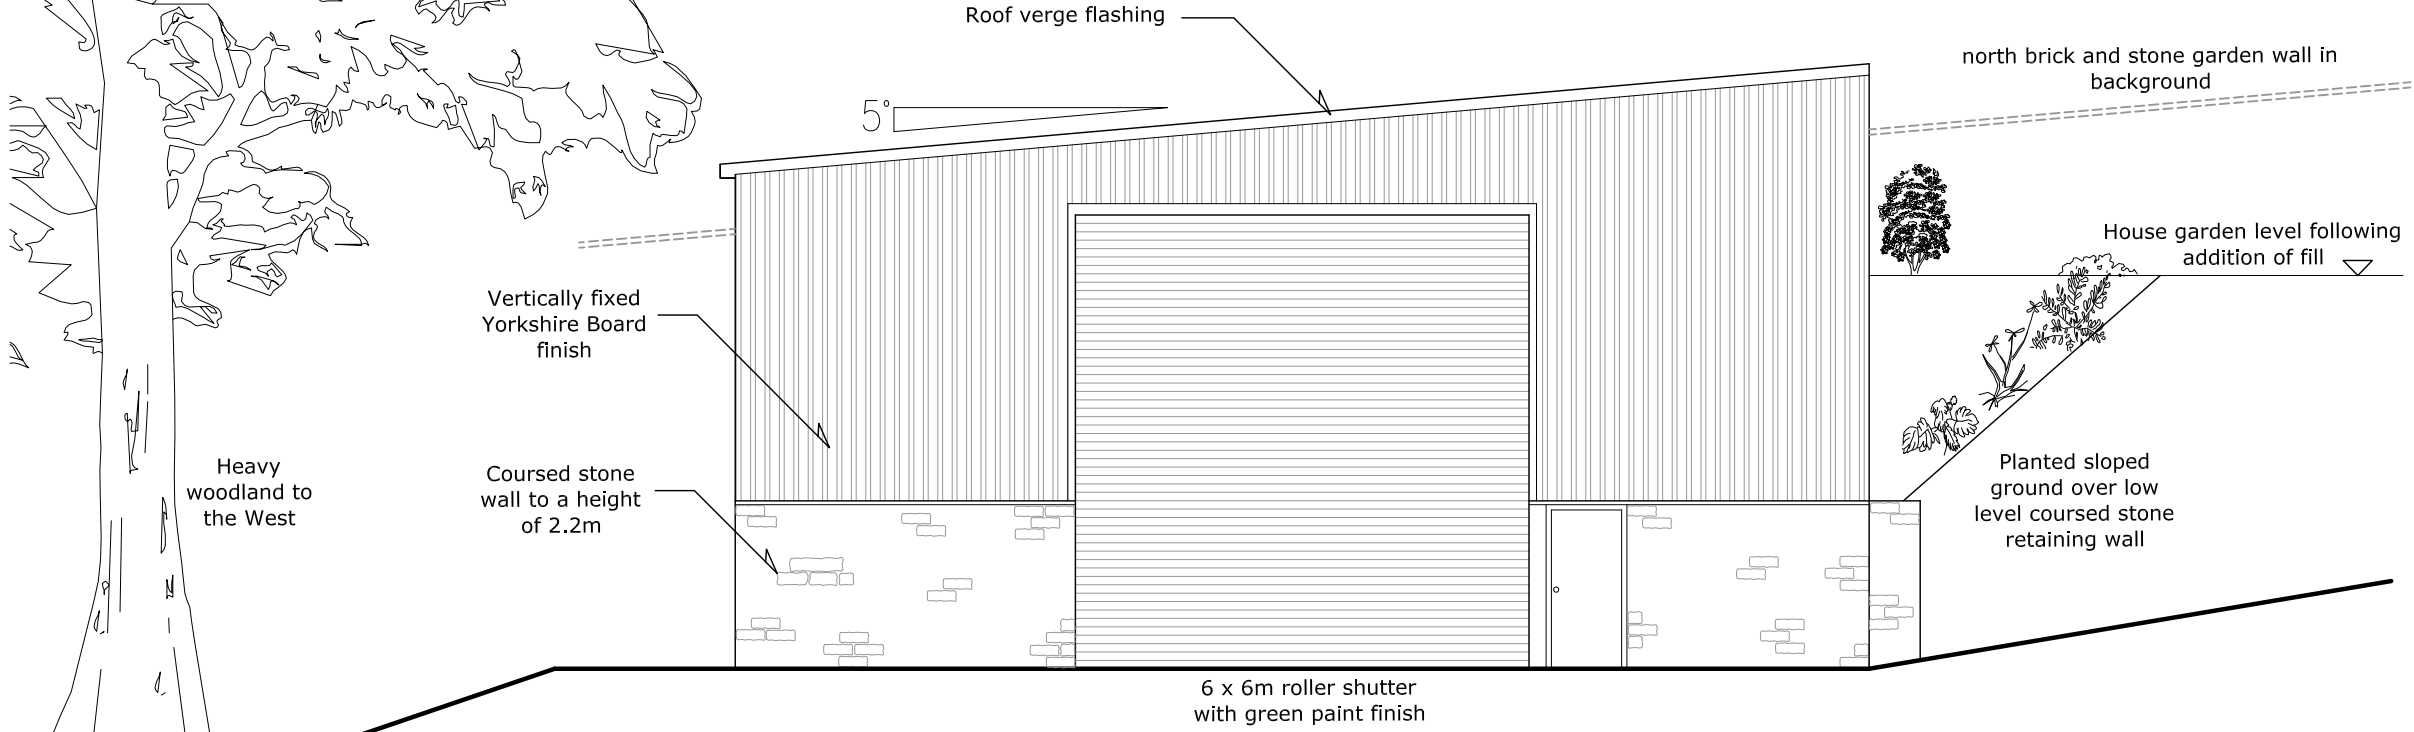

○ **South Elevation**  
**Scale 1:100**

**Bell Snoxell Building Consultants Ltd**

Bell Snoxell Building Consultants Ltd  
Mortar Pit Farm  
Sneatonthorpe  
Whitby  
North Yorkshire  
YO22 5JG

Project: **Stainsacre Hall**  
**Stainsacre**  
**Whitby**

Client: **Mr Collinson**

Drawing: **Proposed South Elevation**

Date: July 2020      Scale@A3: 1:100

Drawn By: LS      Check By:      Approved By:

Drawing Status: **Planning**

Job. no.	Dwg. no.	Rev.
<b>8115</b>	<b>06</b>	

A01. These notes are intended to augment drawings and specifications. Where conflict of requirements exists the order of precedence shall be as shown in the specification. Otherwise the strictest provision shall govern.  
A02. This drawing to be read in conjunction with all other relevant drawings.  
A03. Drawings not to be scaled. All dimensions to be checked on site by the contractor. Any discrepancies to be notified to the surveyor and further instructions obtained before work is commenced.