

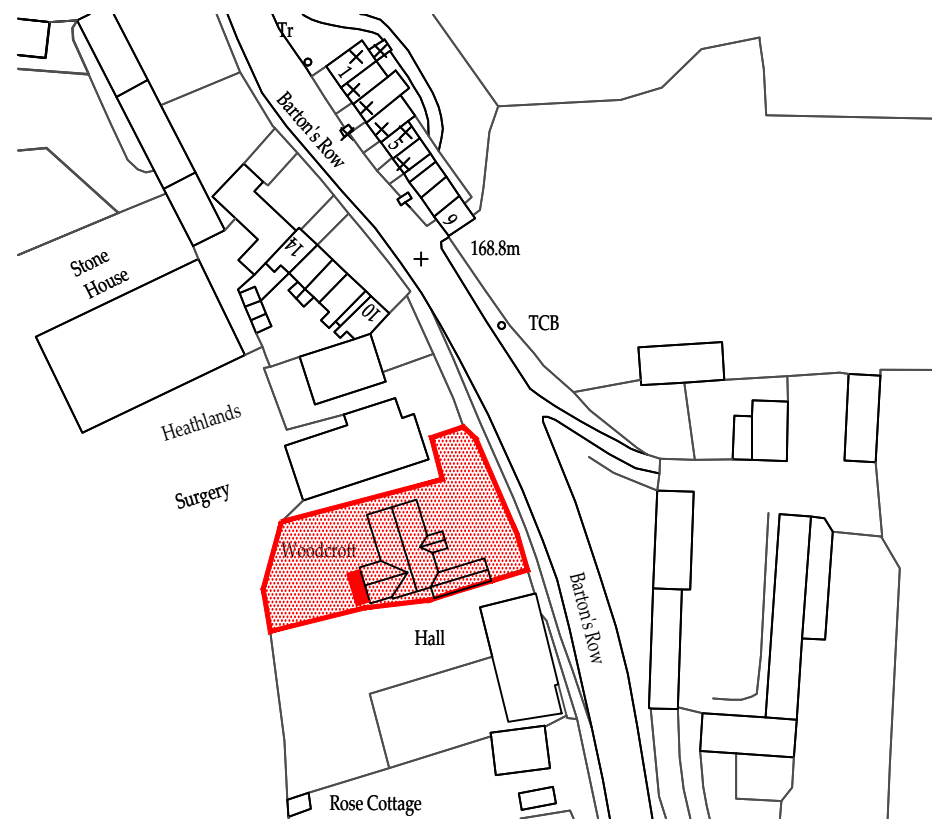


NYMNPA  
26/08/2020

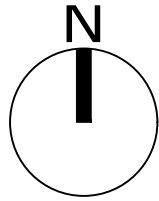

Location Plan

SCALE: 1:1250

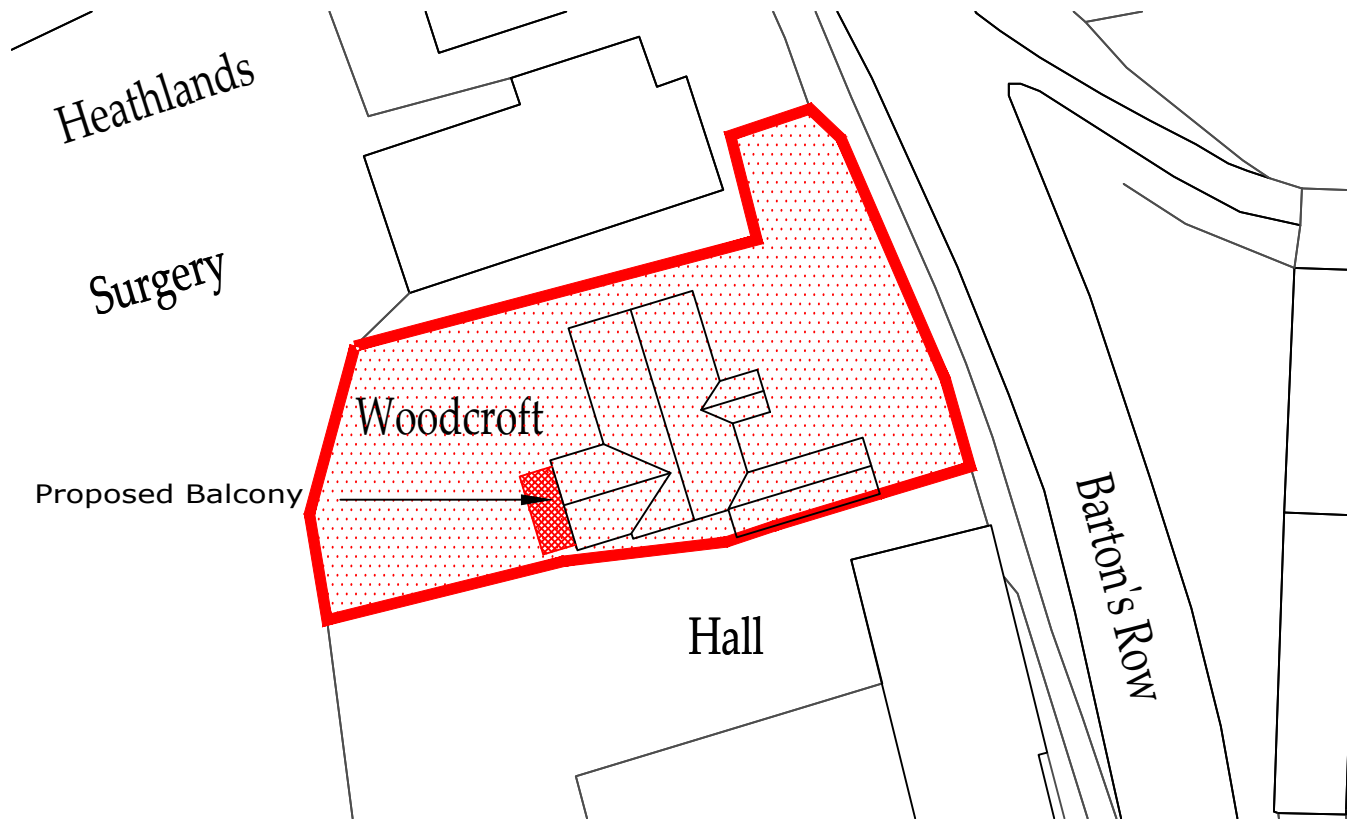

Block Plan

SCALE: 1:500

Do not scale from this drawing. Only figured dimensions are to be taken from this drawing. The contractor must verify all dimensions on site before commencing any work or shop drawings. The contractor must report any discrepancies before commencing work. If this drawing exceeds the quantities taken in any way, the technician is to be informed before work is initiated. Work within the construction (design and management) regulations 2015 is not to start until a health & safety plan has been produced. This drawing is copyright and must not be reproduced without consent of Arcane Design Studio

REV	25/08/2020	GC	BHD OS Licence No. added
REV	DATE	BY	AMENDMENT

Client Mr. N. Bennion  
Project WOODCROFT  
Egton,  
YO21 1TX  
Title Location and Block Plan

Scale 1:500/1:1250 Date Aug. 2020

DRWG No. 01 Revision A

Drawn G. C. Checked


ARCANE DESIGN STUDIO  
Church View  
Egton  
North Yorkshire  
YO21 1UT



Ordnance Survey Licence No. 100002562



Do not scale from this drawing. Only figured dimensions are to be taken from this drawing. The contractor must verify all dimensions on site before commencing any work or shop drawings. The contractor must report any discrepancies before commencing work. If this drawing exceeds the quantities taken in any way, the technician is to be informed before work is initiated. Work within the construction (design and management) regulations 2015 is not to start until a health & safety plan has been produced. This drawing is copyright and must not be reproduced without consent of Arcane Design Studio.

**NYMNPA**  
**18/08/2020**

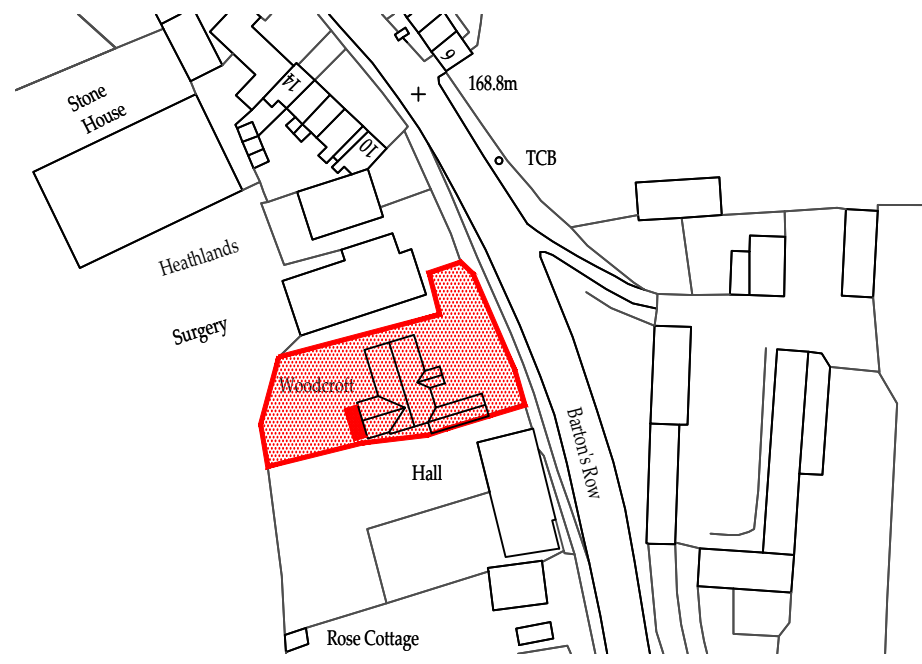

**Location Plan**

SCALE: 1:1250

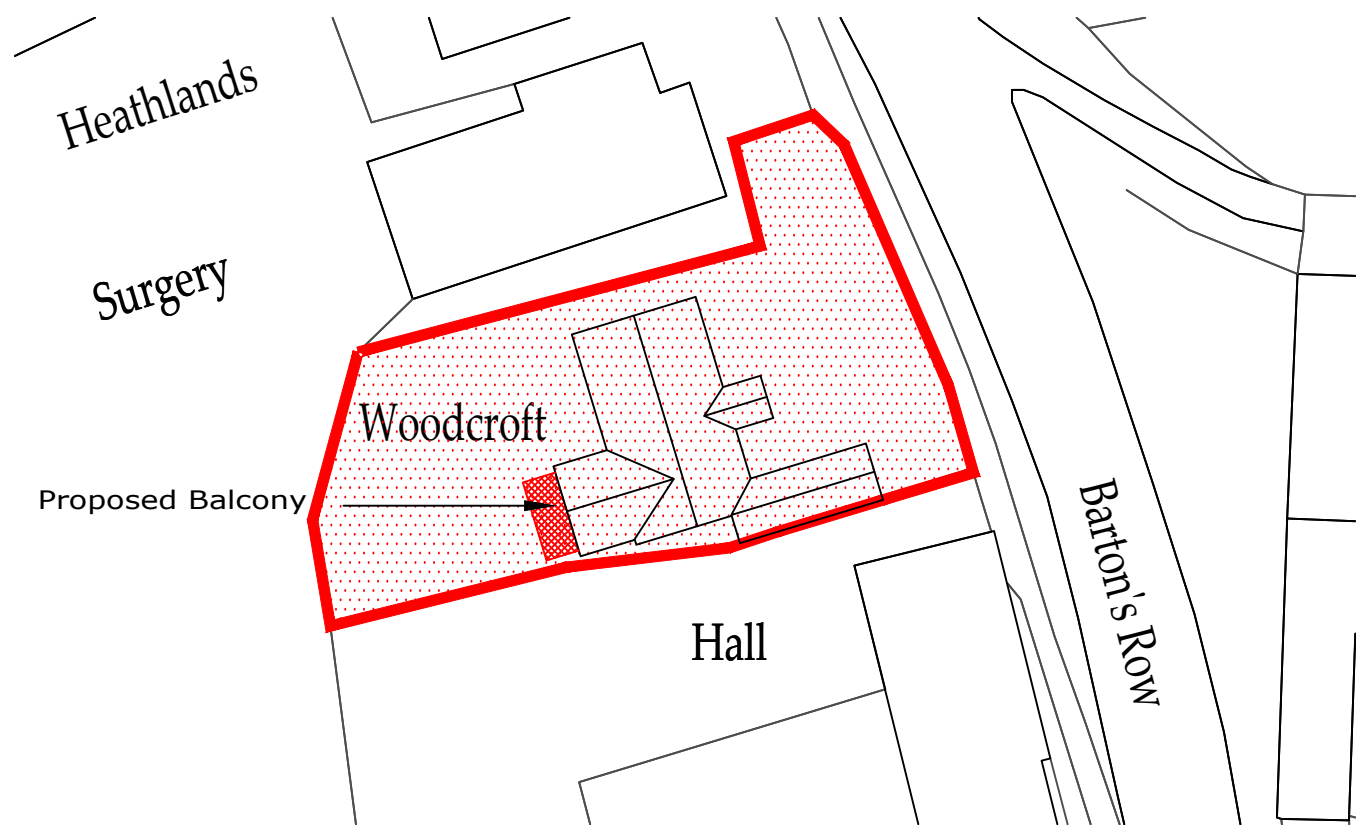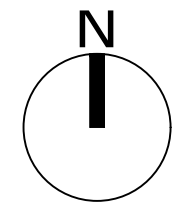

**Block Plan**

SCALE: 1:500




**Google Maps Image**

REV	DATE	BY	AMENDMENT

Client	Mr. N. Bennion
Project	WOODCROFT Egton, YO21 1TX
Title	Location and Block Plan
Scale	1:500/1:1250
Date	Aug. 2020
DRWG No.	01
Revision	
Drawn	G. C.
Checked	
ARCANE DESIGN STUDIO Church View Egton North Yorkshire YO21 1UT	

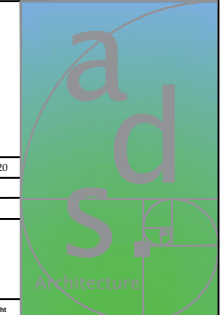


Do not scale from this drawing. Only figured dimensions are to be taken from this drawing. The contractor must verify all dimensions on site before commencing any work or shop drawings. The contractor must report any discrepancies before commencing work. If this drawing exceeds the quantities taken in any way, the technician is to be informed before work is initiated. Work within the construction (design and management) regulations 2015 is not to start until a health & safety plan has been produced. This drawing is copyright and must not be reproduced without consent of Arcane Design Studio

**NYMNP**

**18/08/2020**




**Rear Elevation**  
Scale 1:100 @ A1

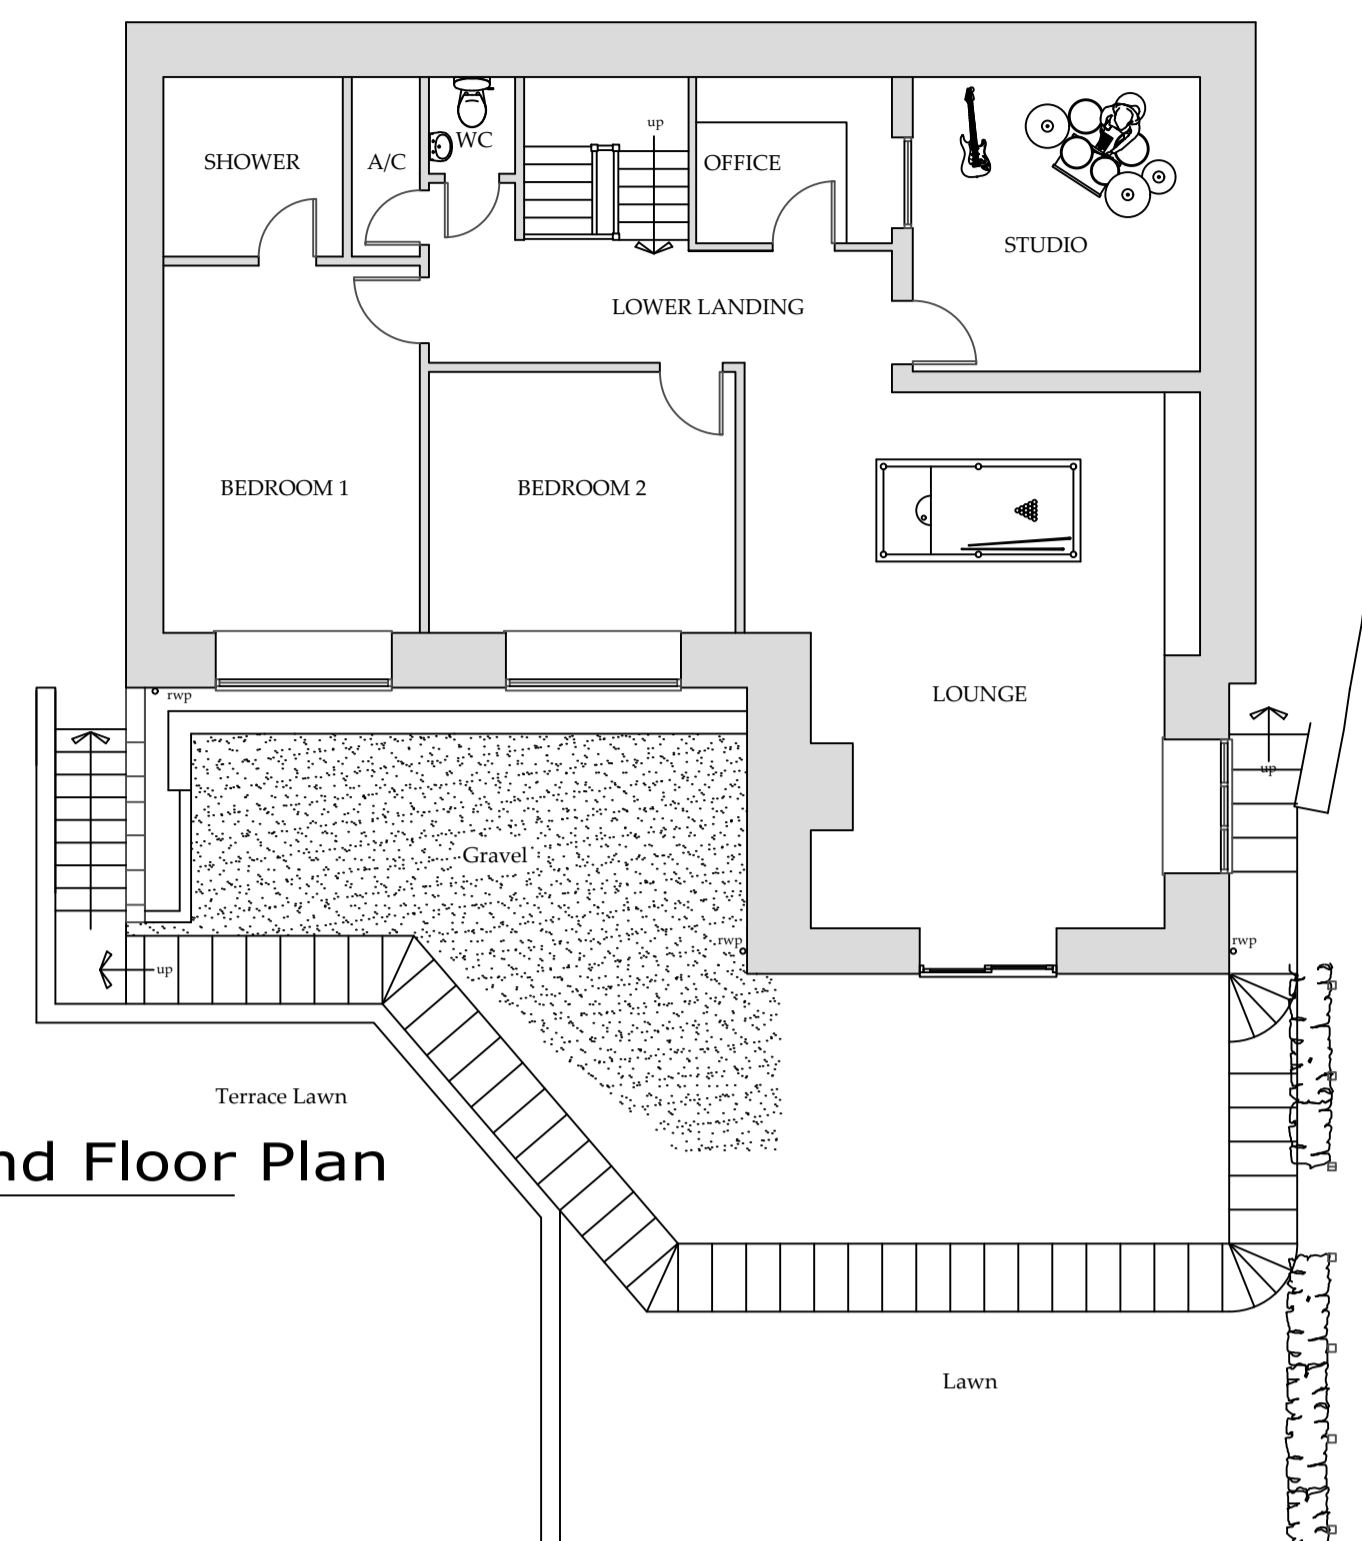


**Lower Ground Floor Plan**  
Scale 1:100 @ A1




**Side Elevation**  
Scale 1:100 @ A1

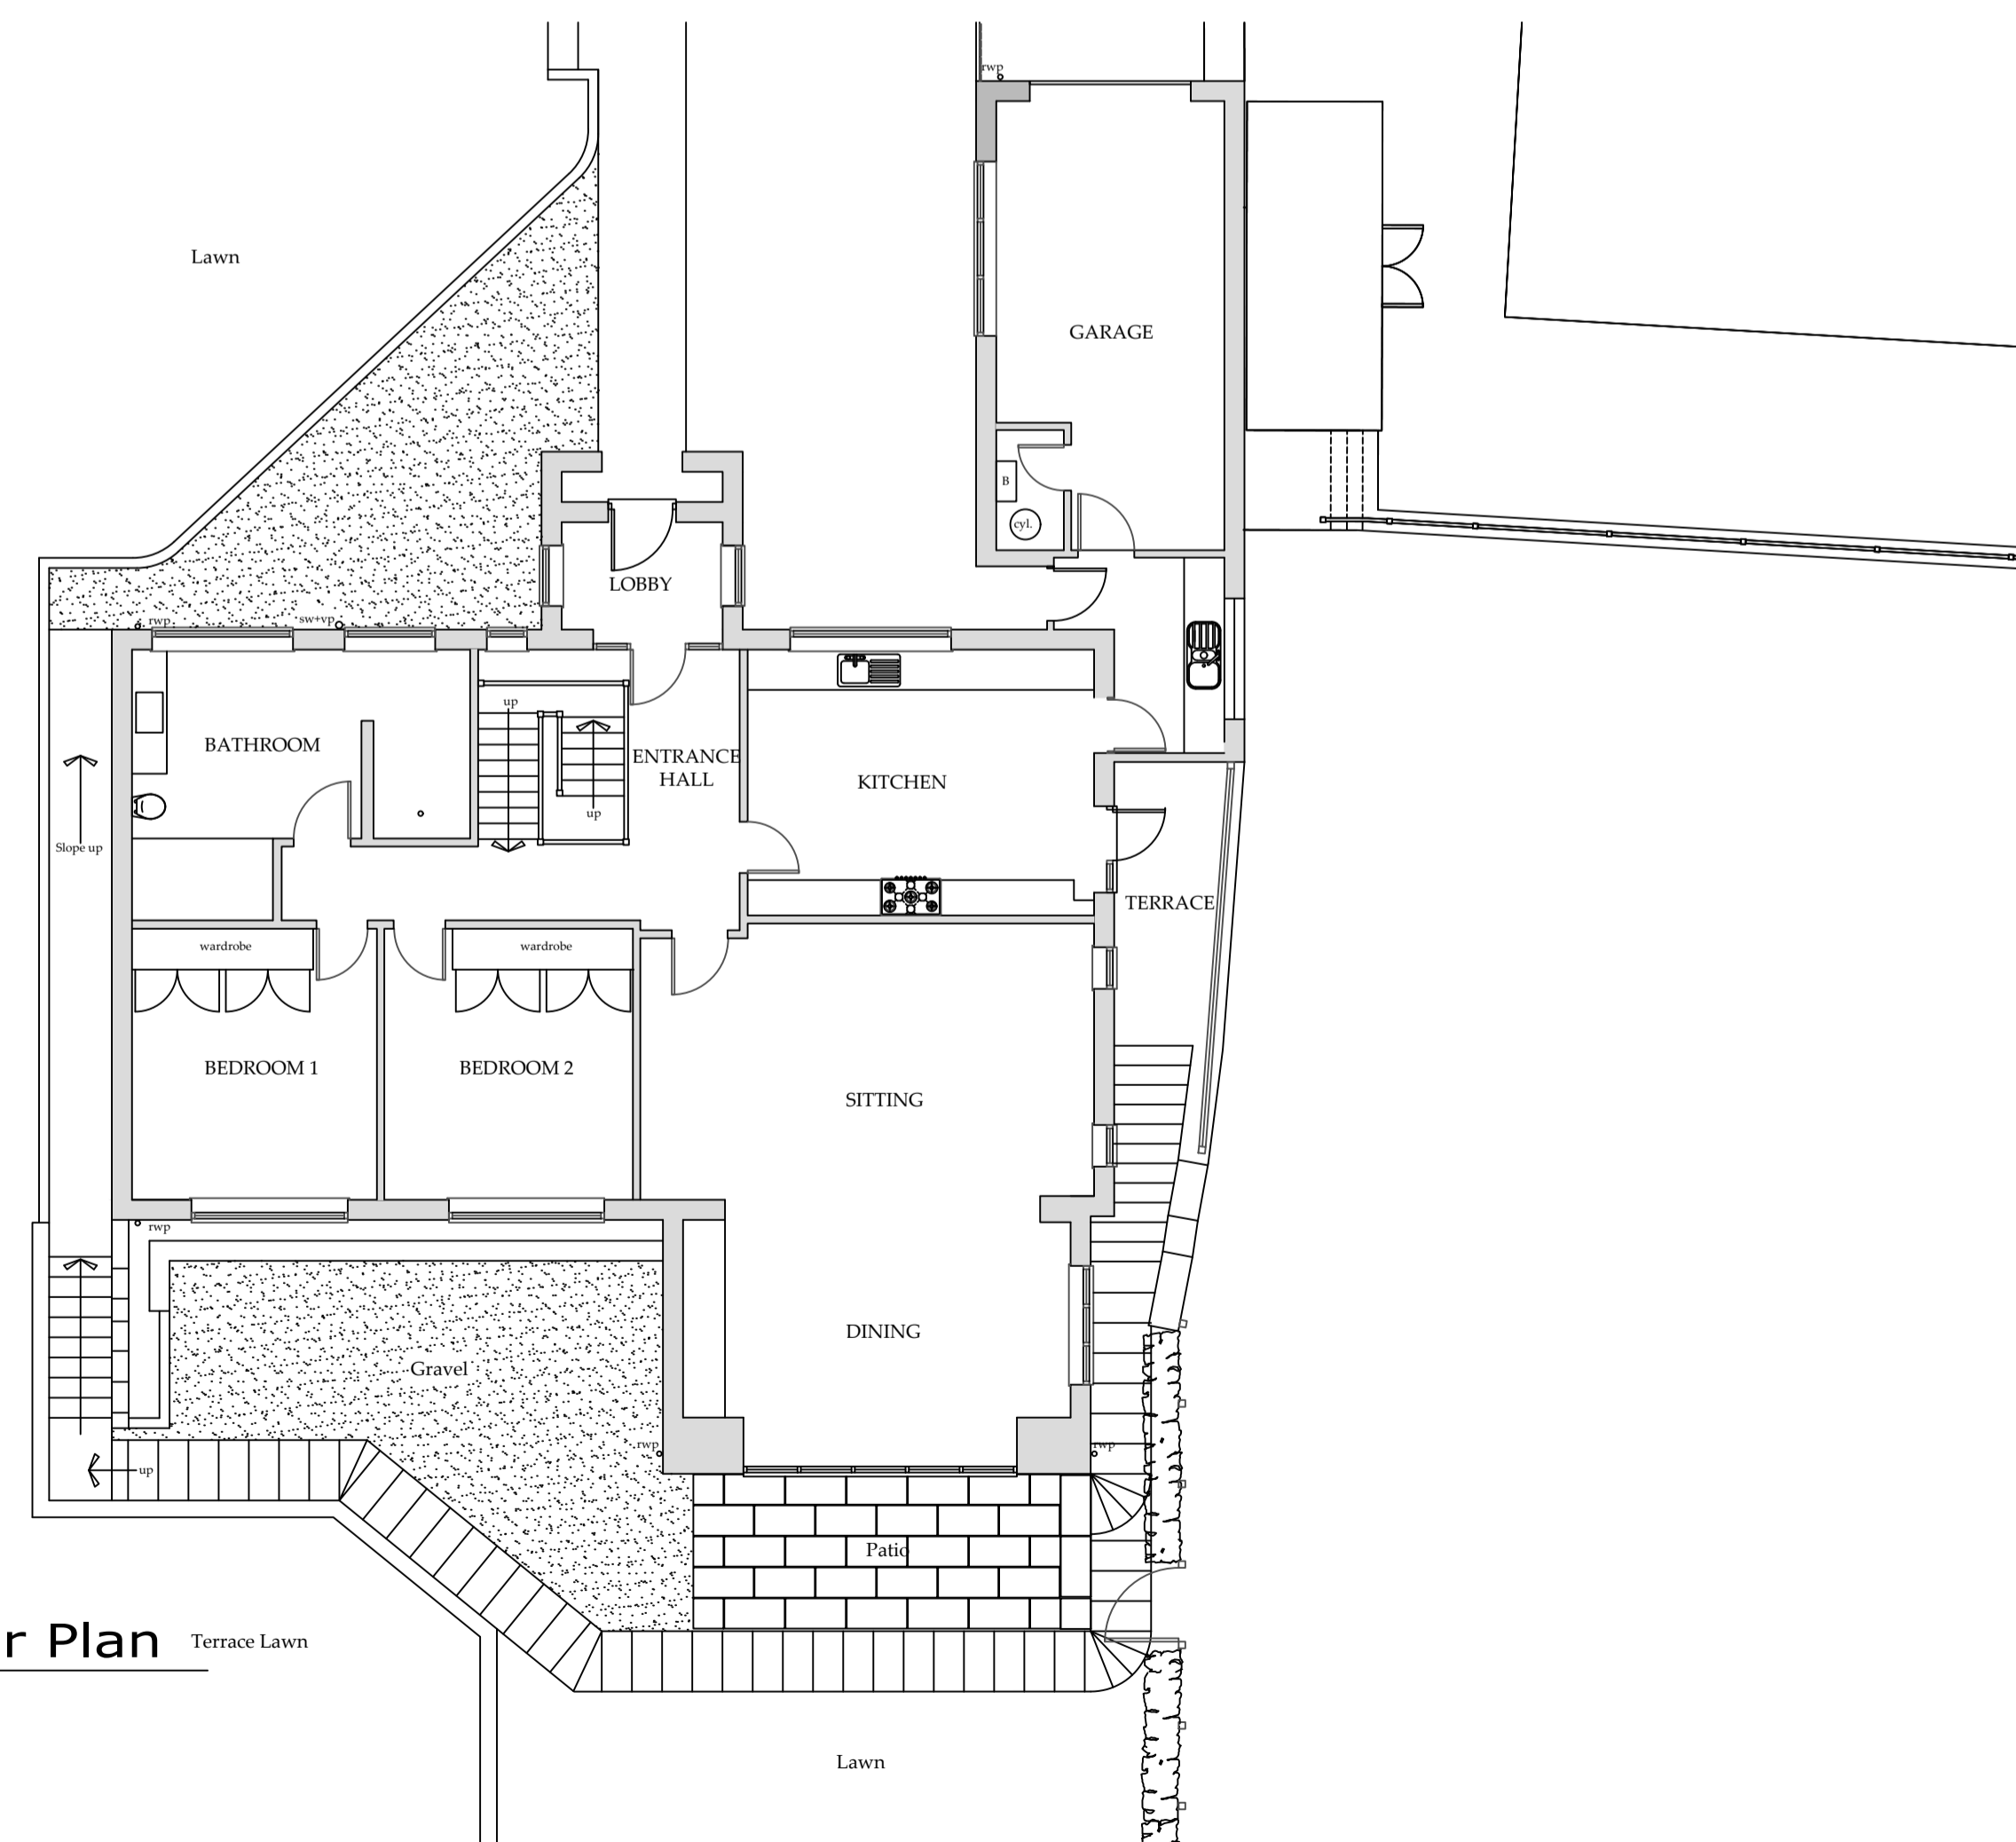

**Ground Floor Plan**  
Scale 1:100 @ A1

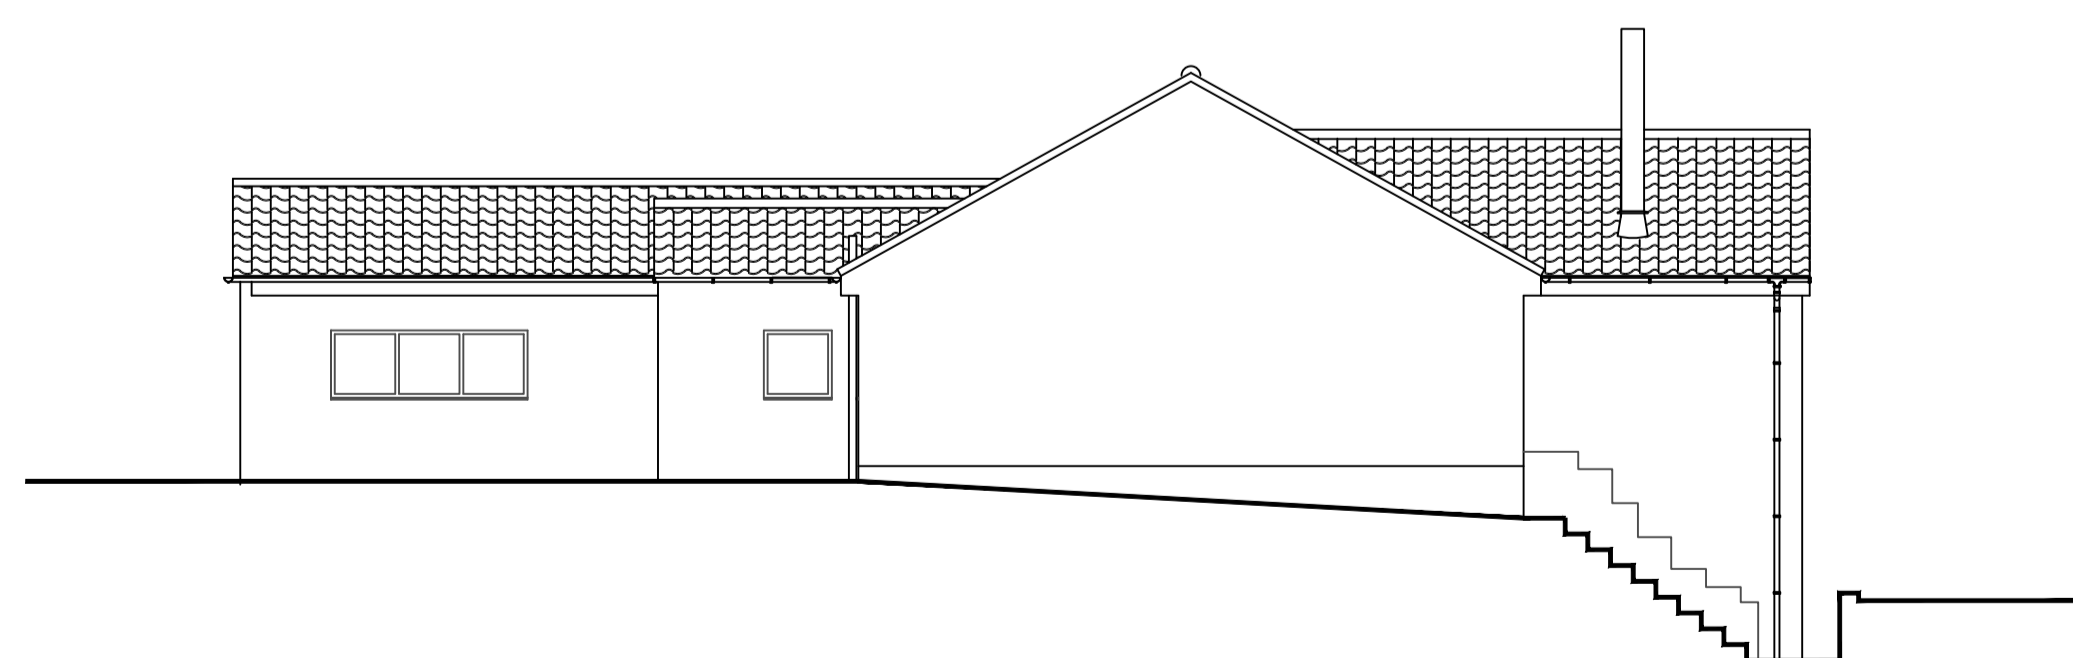

**Side Elevation**  
Scale 1:100 @ A1

 


REV	DATE	BY	AMENDMENT

Client Mr. N. Bennion  
Project WOODCROFT,  
Egton,  
YO21 1TX  
Title EXISTING  
Plan and Elevations

Scale 1:100 @ A1 Date Aug. 2020  
DRWG No. 02 Revision  
Drawn G. C. Checked

ARCANE DESIGN STUDIO  
Church View  
Egton  
North Yorkshire  
YO21 1UT


E-MAIL M. © Copyright

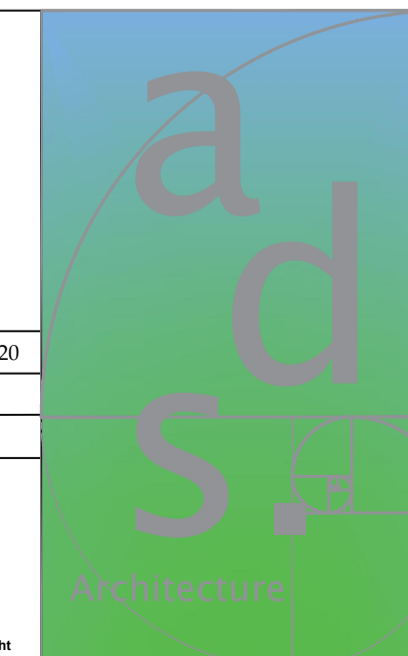


Do not scale from this drawing. Only figured dimensions are to be taken from this drawing. The contractor must verify all dimensions on site before commencing any work or shop drawings. The contractor must report any discrepancies before commencing work. If this drawing exceeds the quantities taken in any way, the technician is to be informed before work is initiated. Work within the construction (design and management) regulations 2015 is not to start until a health & safety plan has been produced. This drawing is copyright and must not be reproduced without consent of Arcane Design Studio

NYMNP


18/08/2020

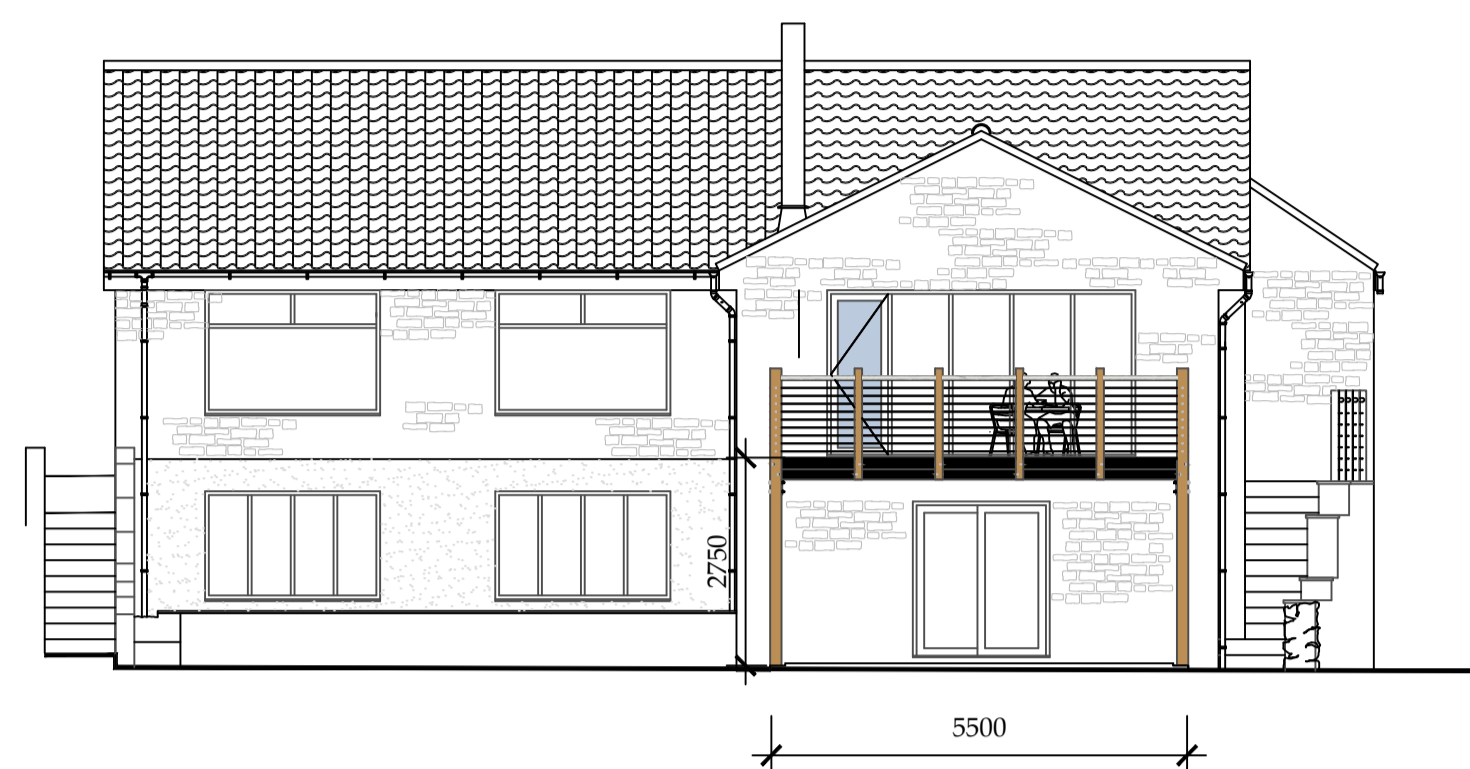


Rear Elevation  
Scale 1:100 @ A1

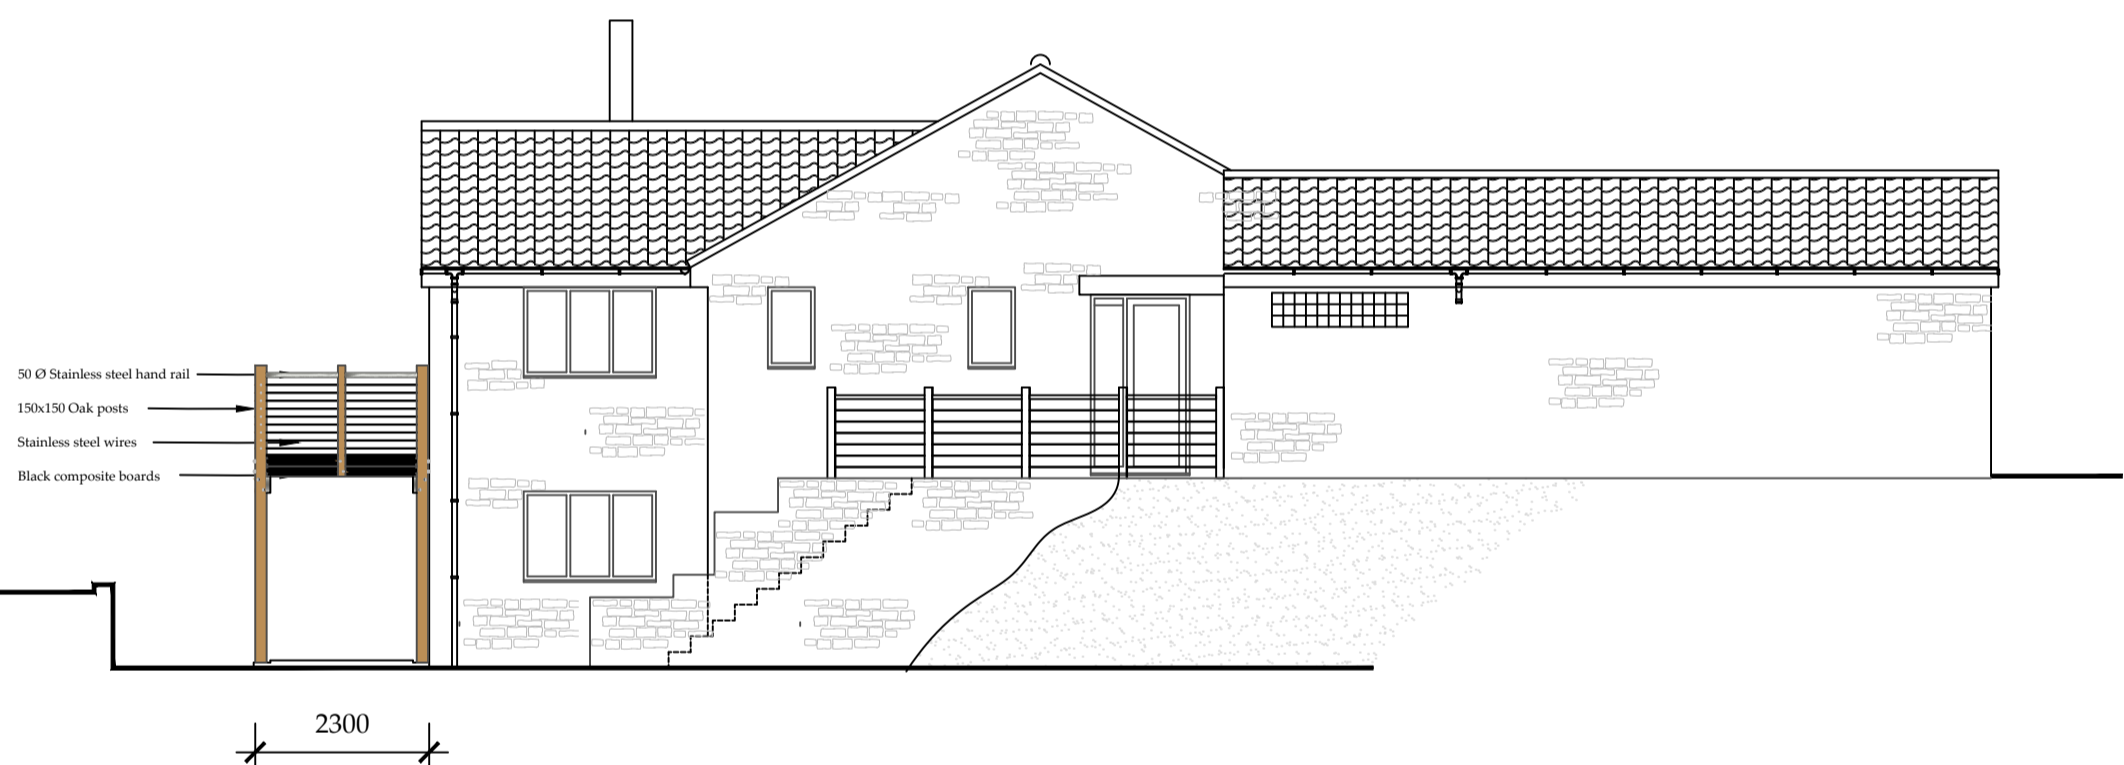


Side Elevation  
Scale 1:100 @ A1

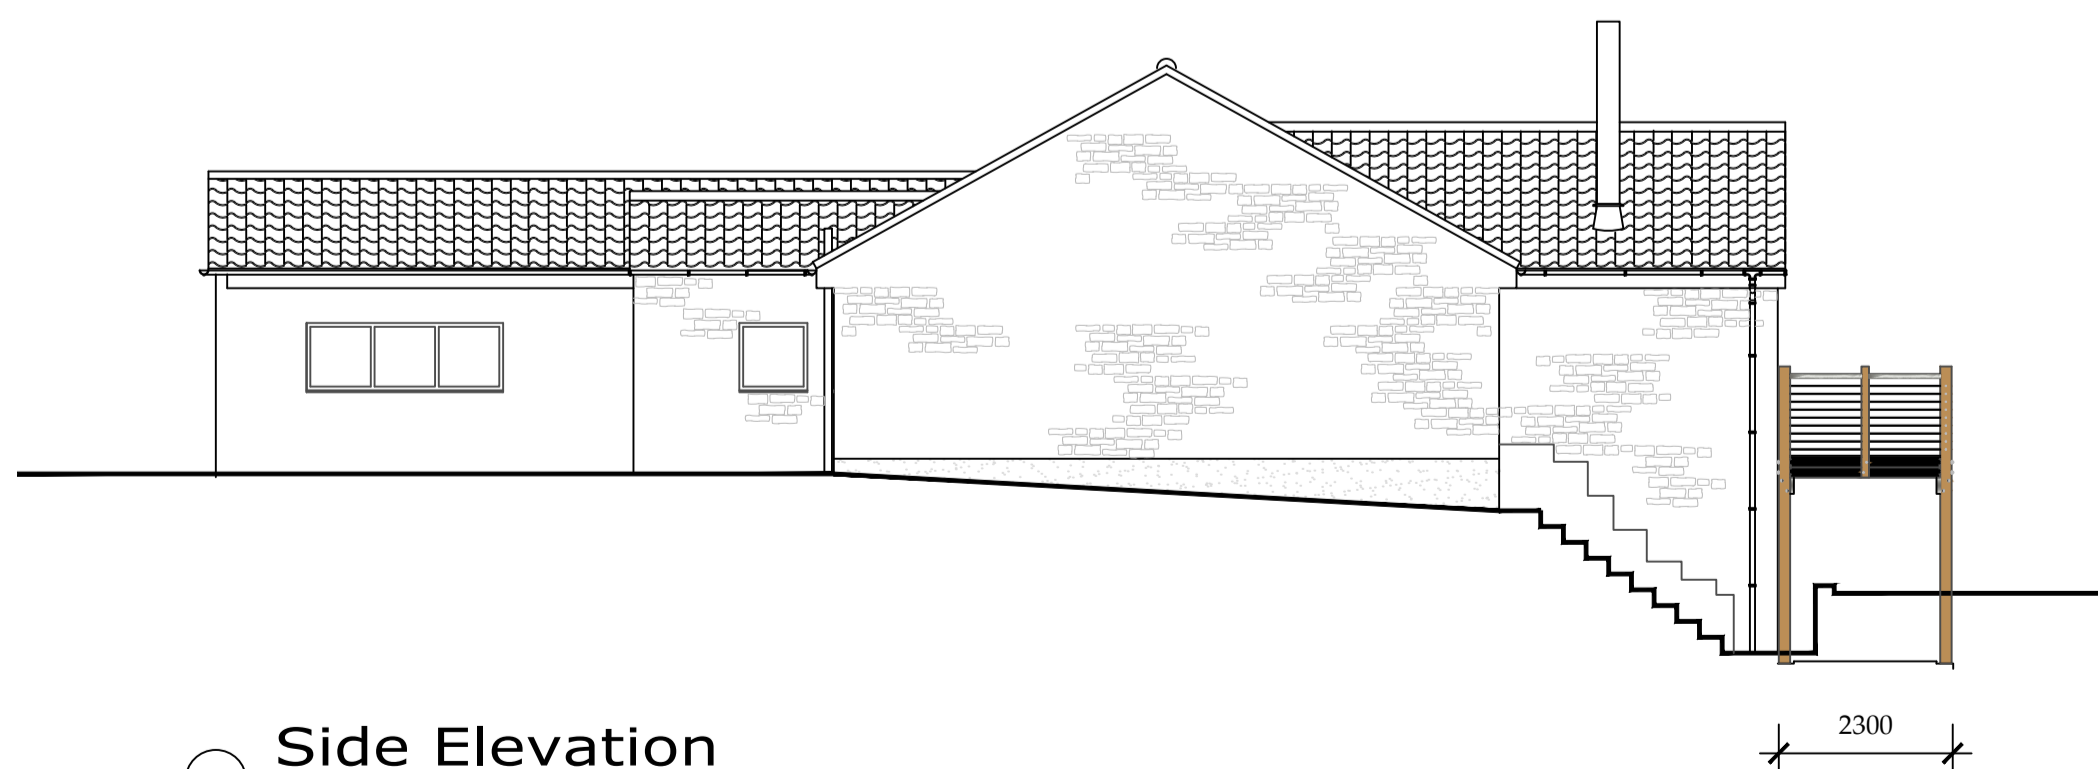

Side Elevation  
Scale 1:100 @ A1

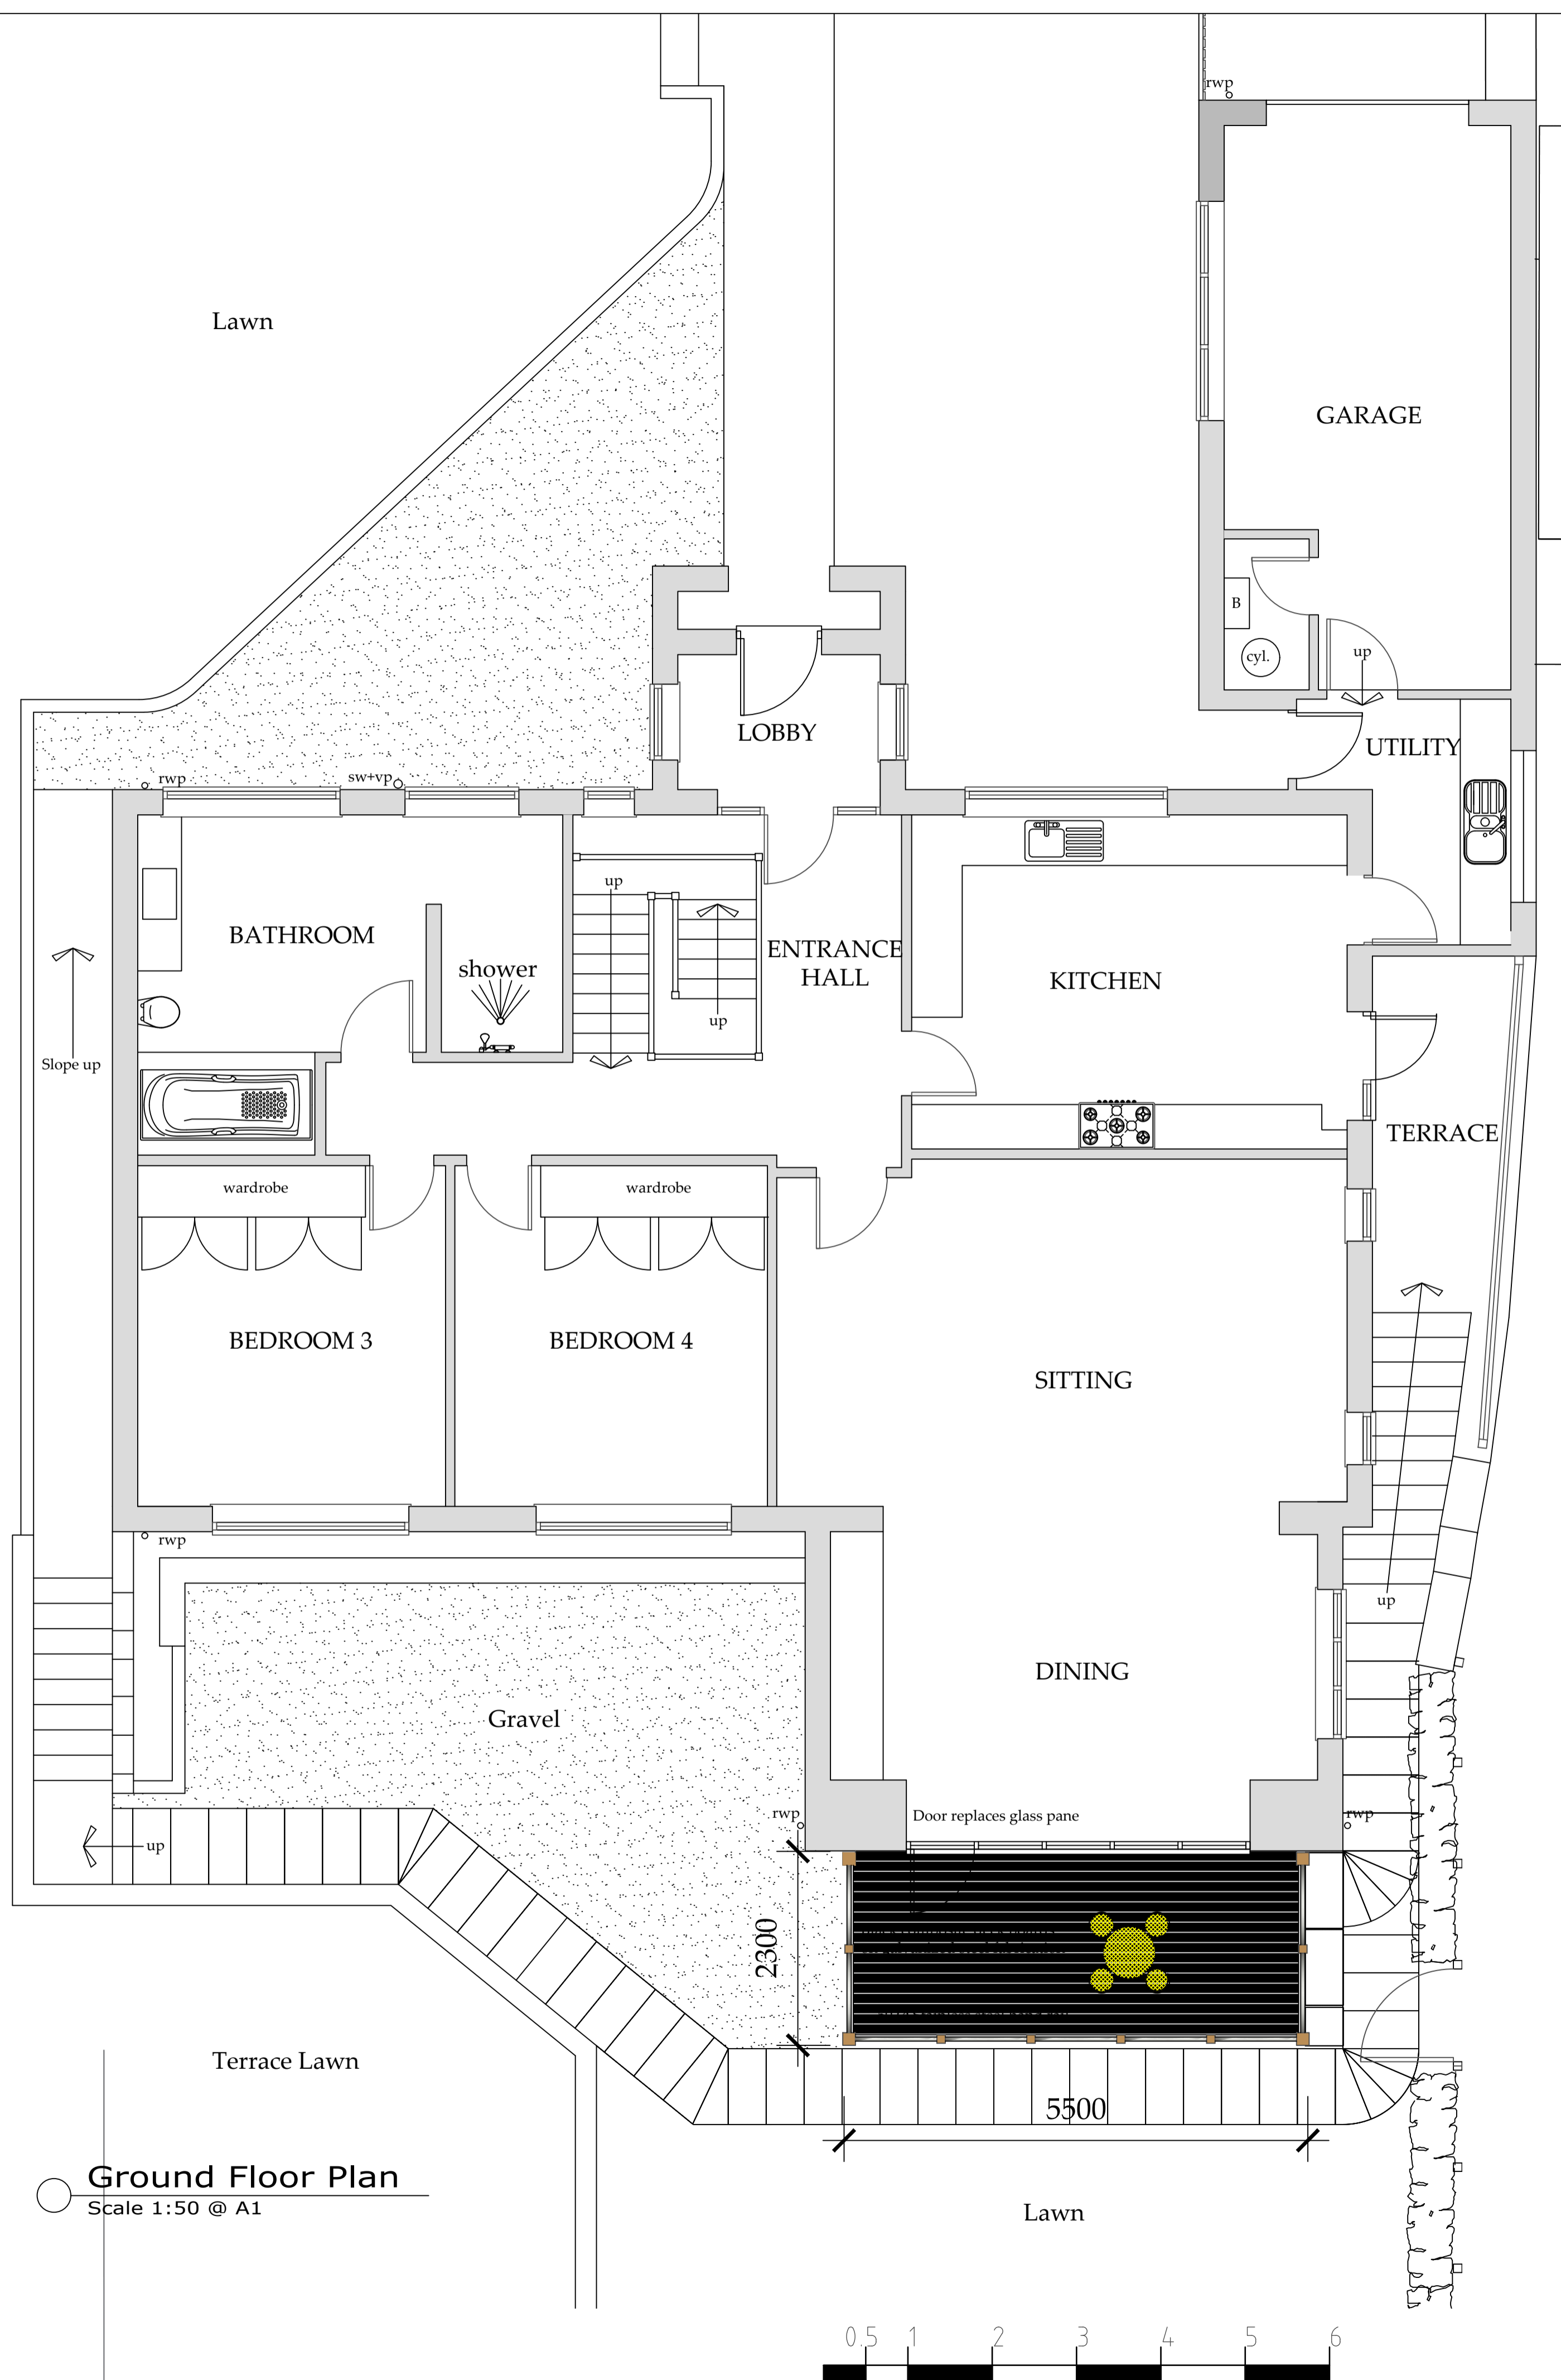

Ground Floor Plan  
Scale 1:50 @ A1

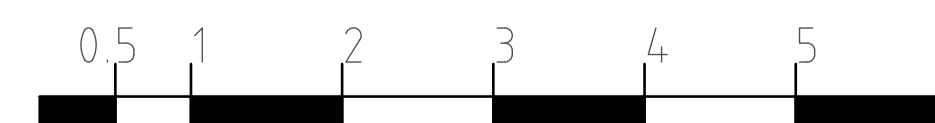

REV	DATE	BY	AMENDMENT


Client Mr. N. Bennion  
Project WOODCROFT,  
Egton,  
YO21 1TX  
Title PROPOSED  
Plan and Elevations

Scale 1:50/1:100 @ A1 Date Aug. 2020

DRWG No. 03 Revision

Drawn G. C. Checked

ARCANE DESIGN STUDIO  
Church View  
Egton  
North Yorkshire  
YO21 1UT

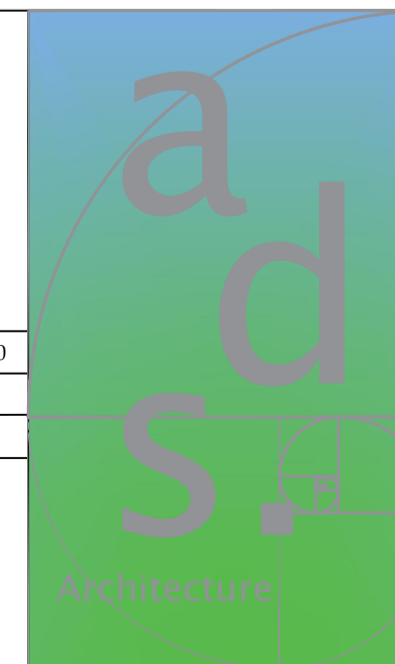

E-MAIL M. © Copyright