




NYMNPA
04/09/2020

Change of use to Farm Shop, adj Horseshoe Hotel, Egton Bridge

 

Plan Produced for: Egton Hotels Ltd
Date Produced: 03 Sep 2020
Plan Reference Number: TQRQM20247113721905
Scale: 1:1250 @ A4

Site Plan 1:500 Change of Use to Farm Shop, Egton Bridge

 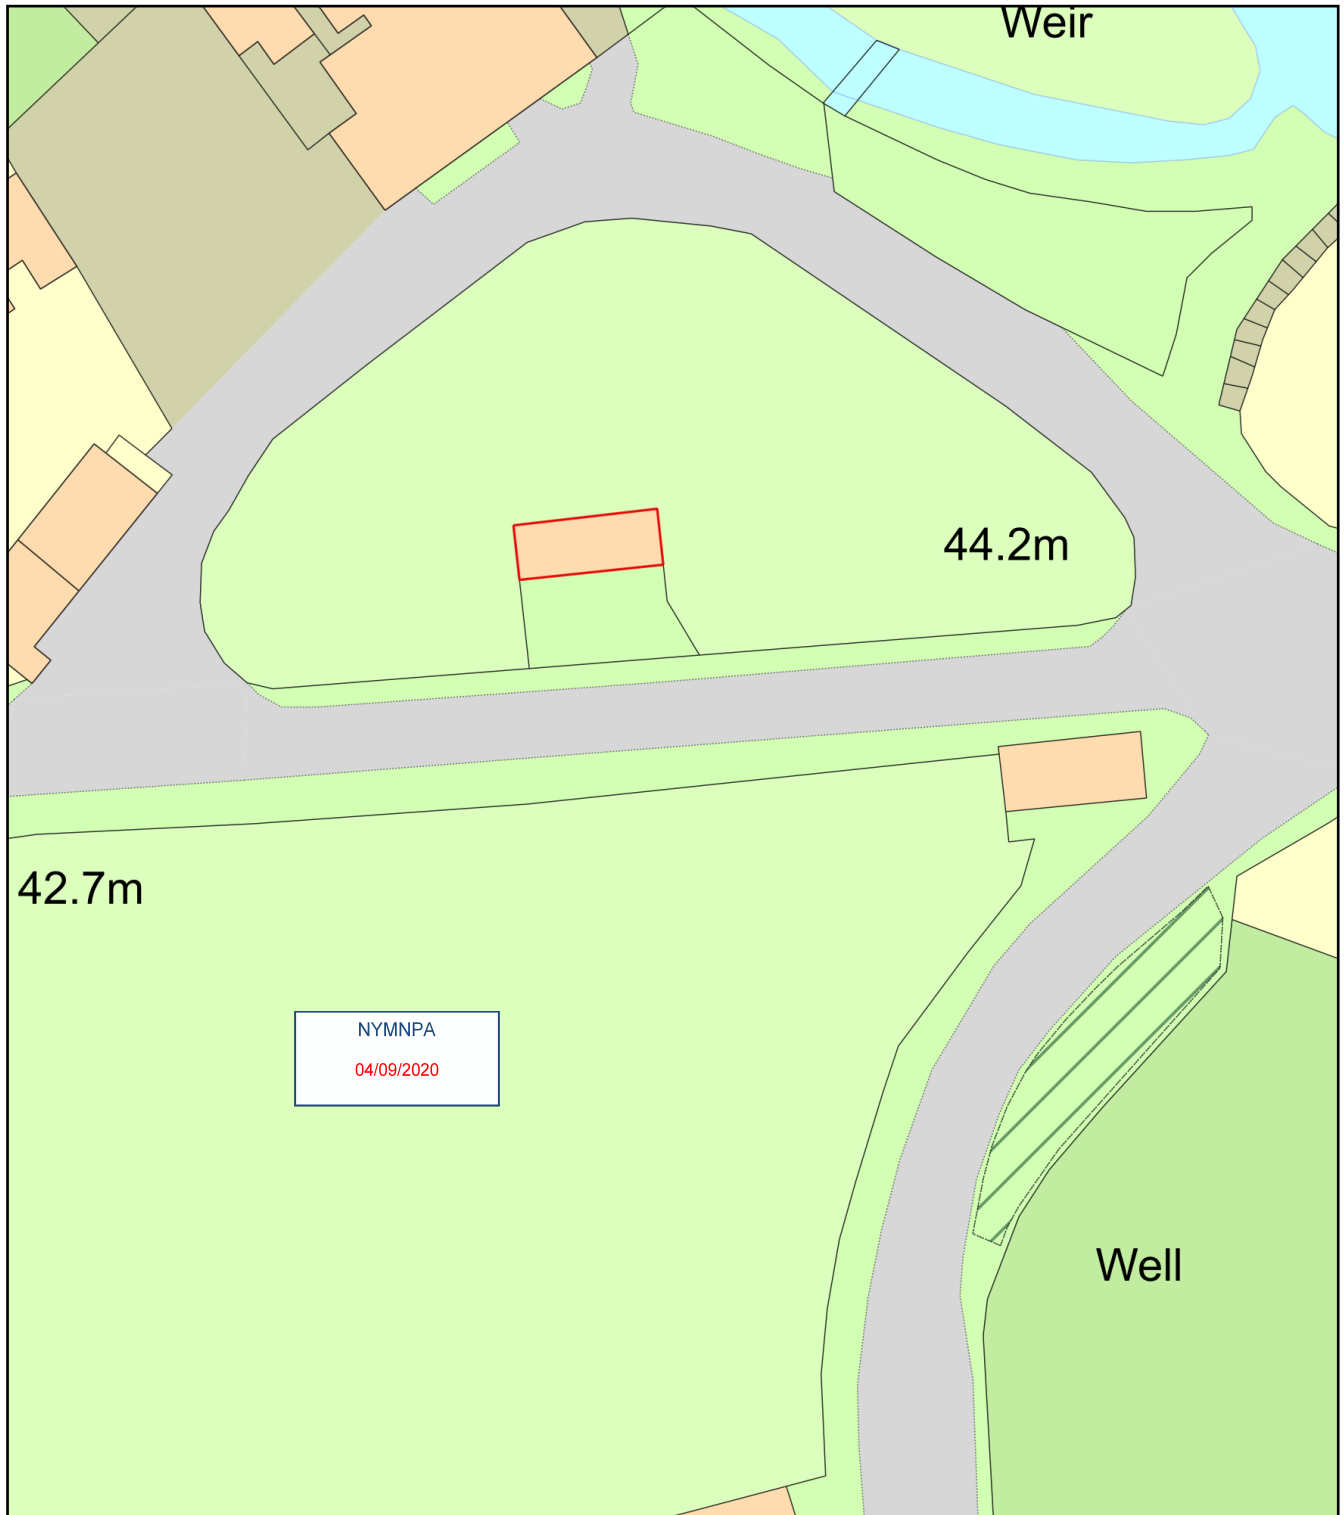

Plan Produced for: Egton Hotels Ltd

Date Produced: 03 Sep 2020

Plan Reference Number: TQRQM20247114430997

Scale: 1:500 @ A4