


NYMNPA

28/09/2020

Ranworth, Church Road, Ravenscar, Scarborough, North Yorkshire, YO13 0LZ

 


Plan Produced for: Mr Jordan Greathead

Date Produced: 16 Apr 2020


Plan Reference Number: TQRQM20107135940131

Scale: 1:1250 @ A4


NYMNP
28/08/2020

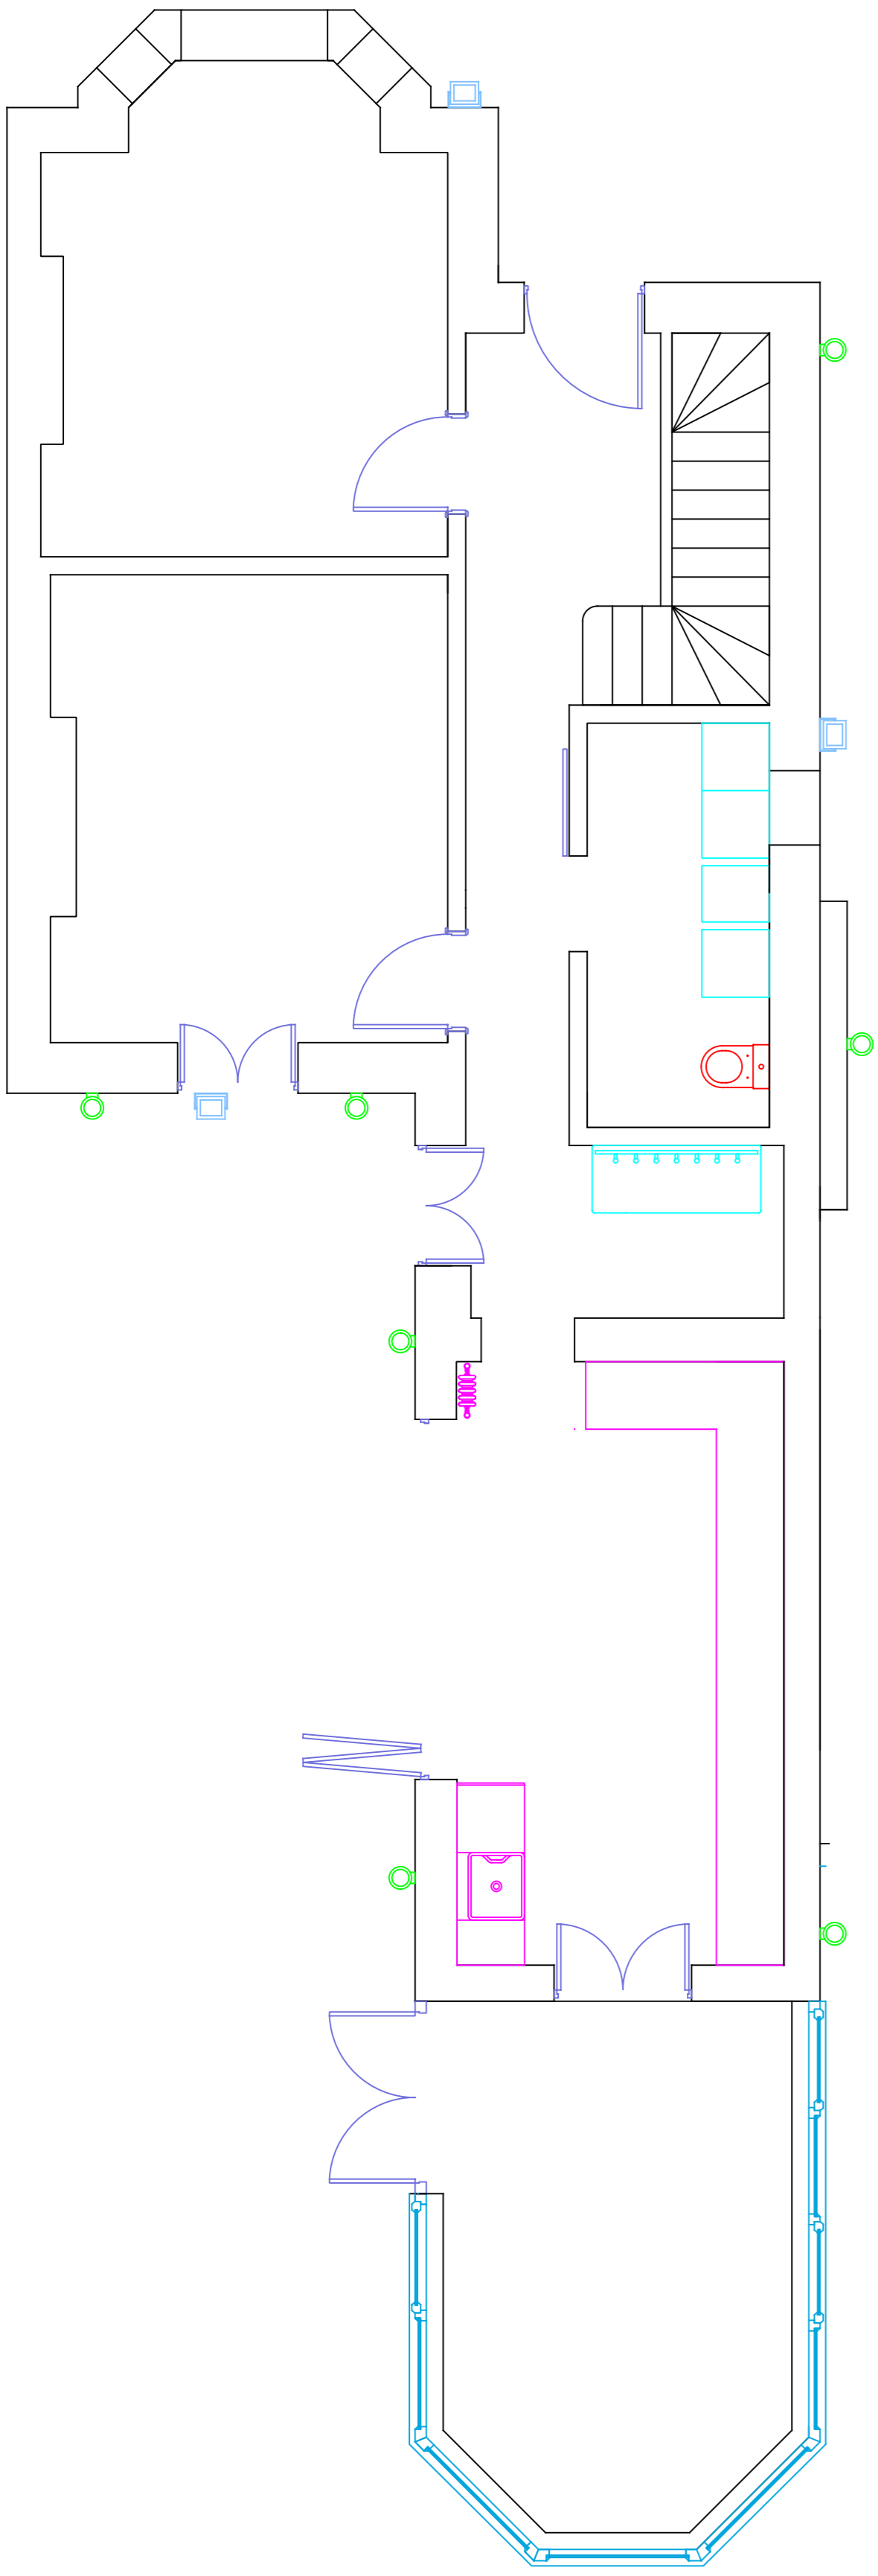

GROUND FLOOR

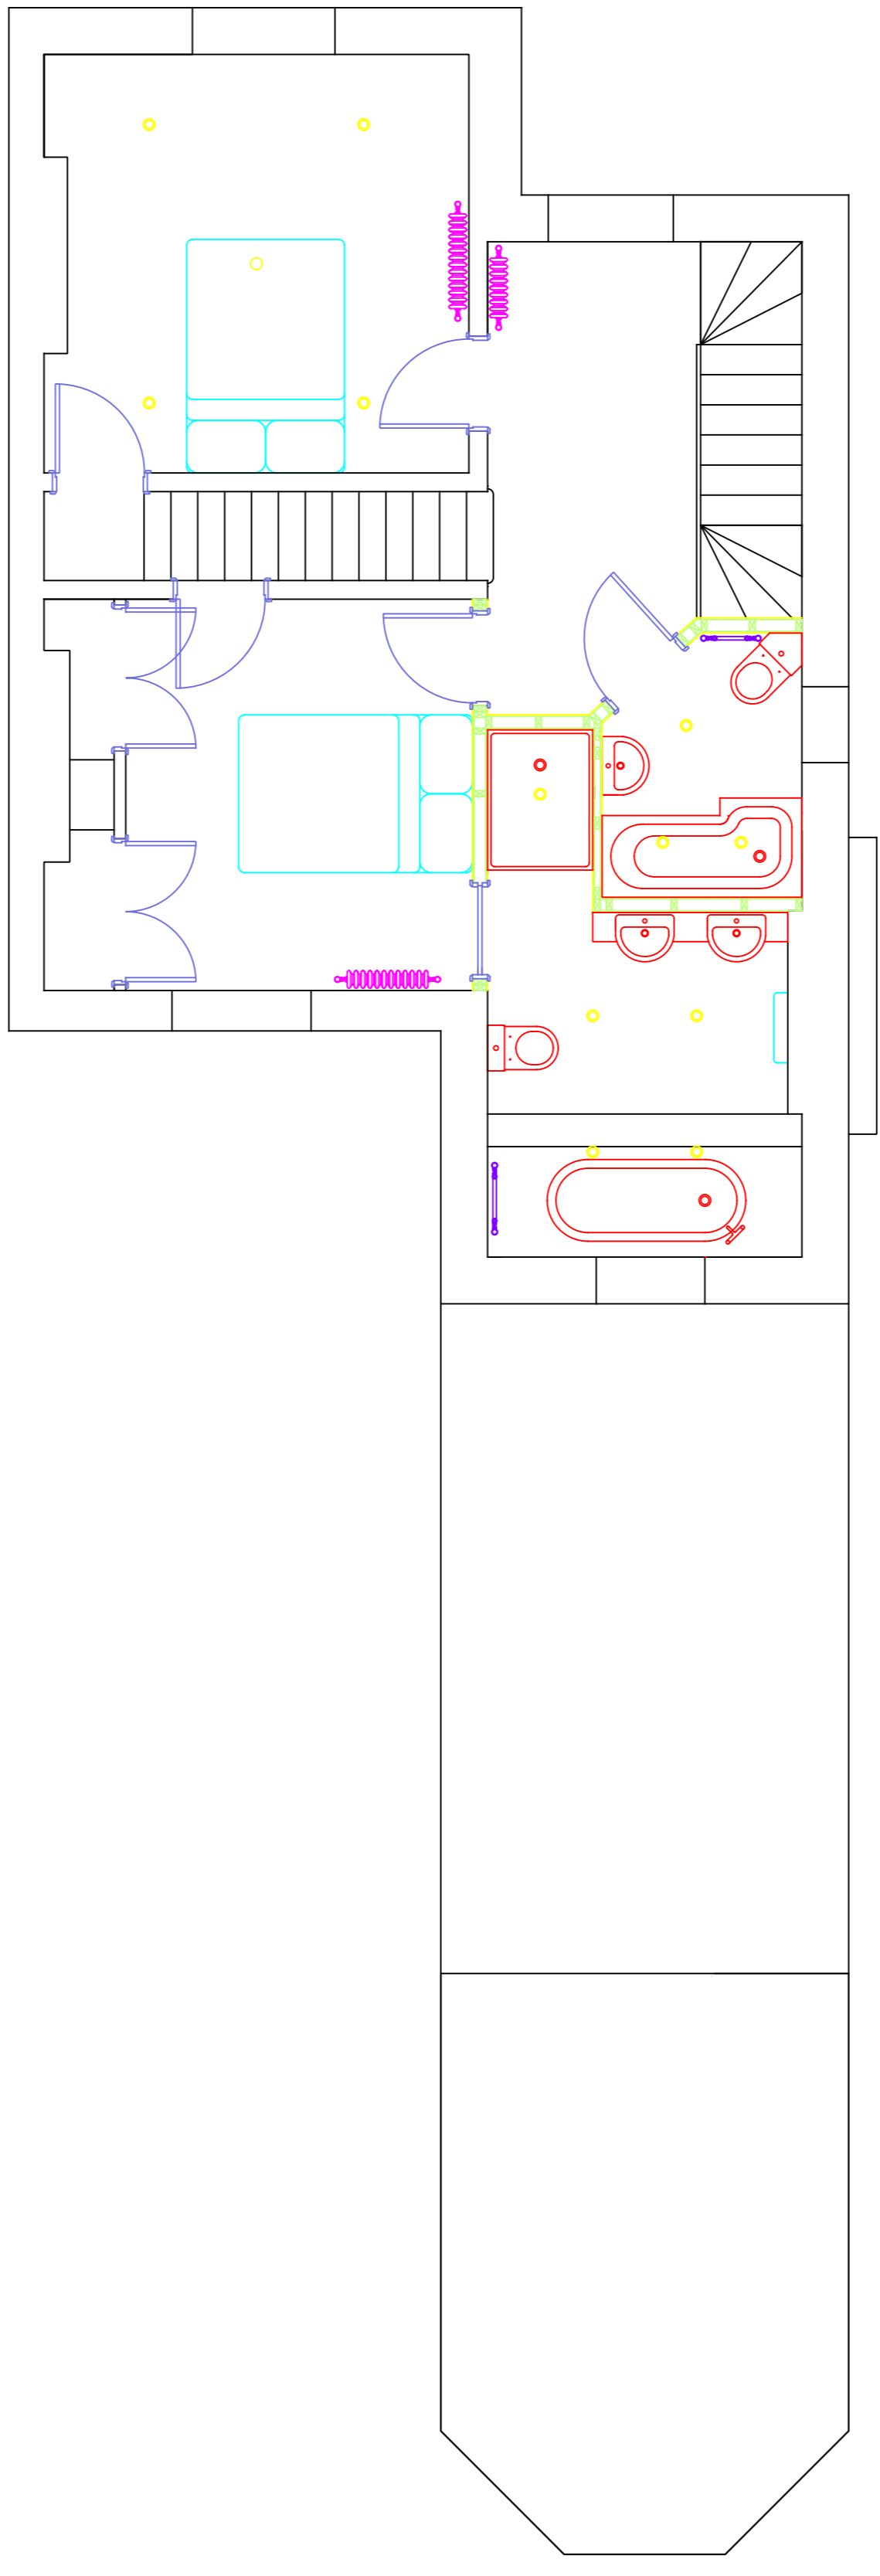


FIRST FLOOR

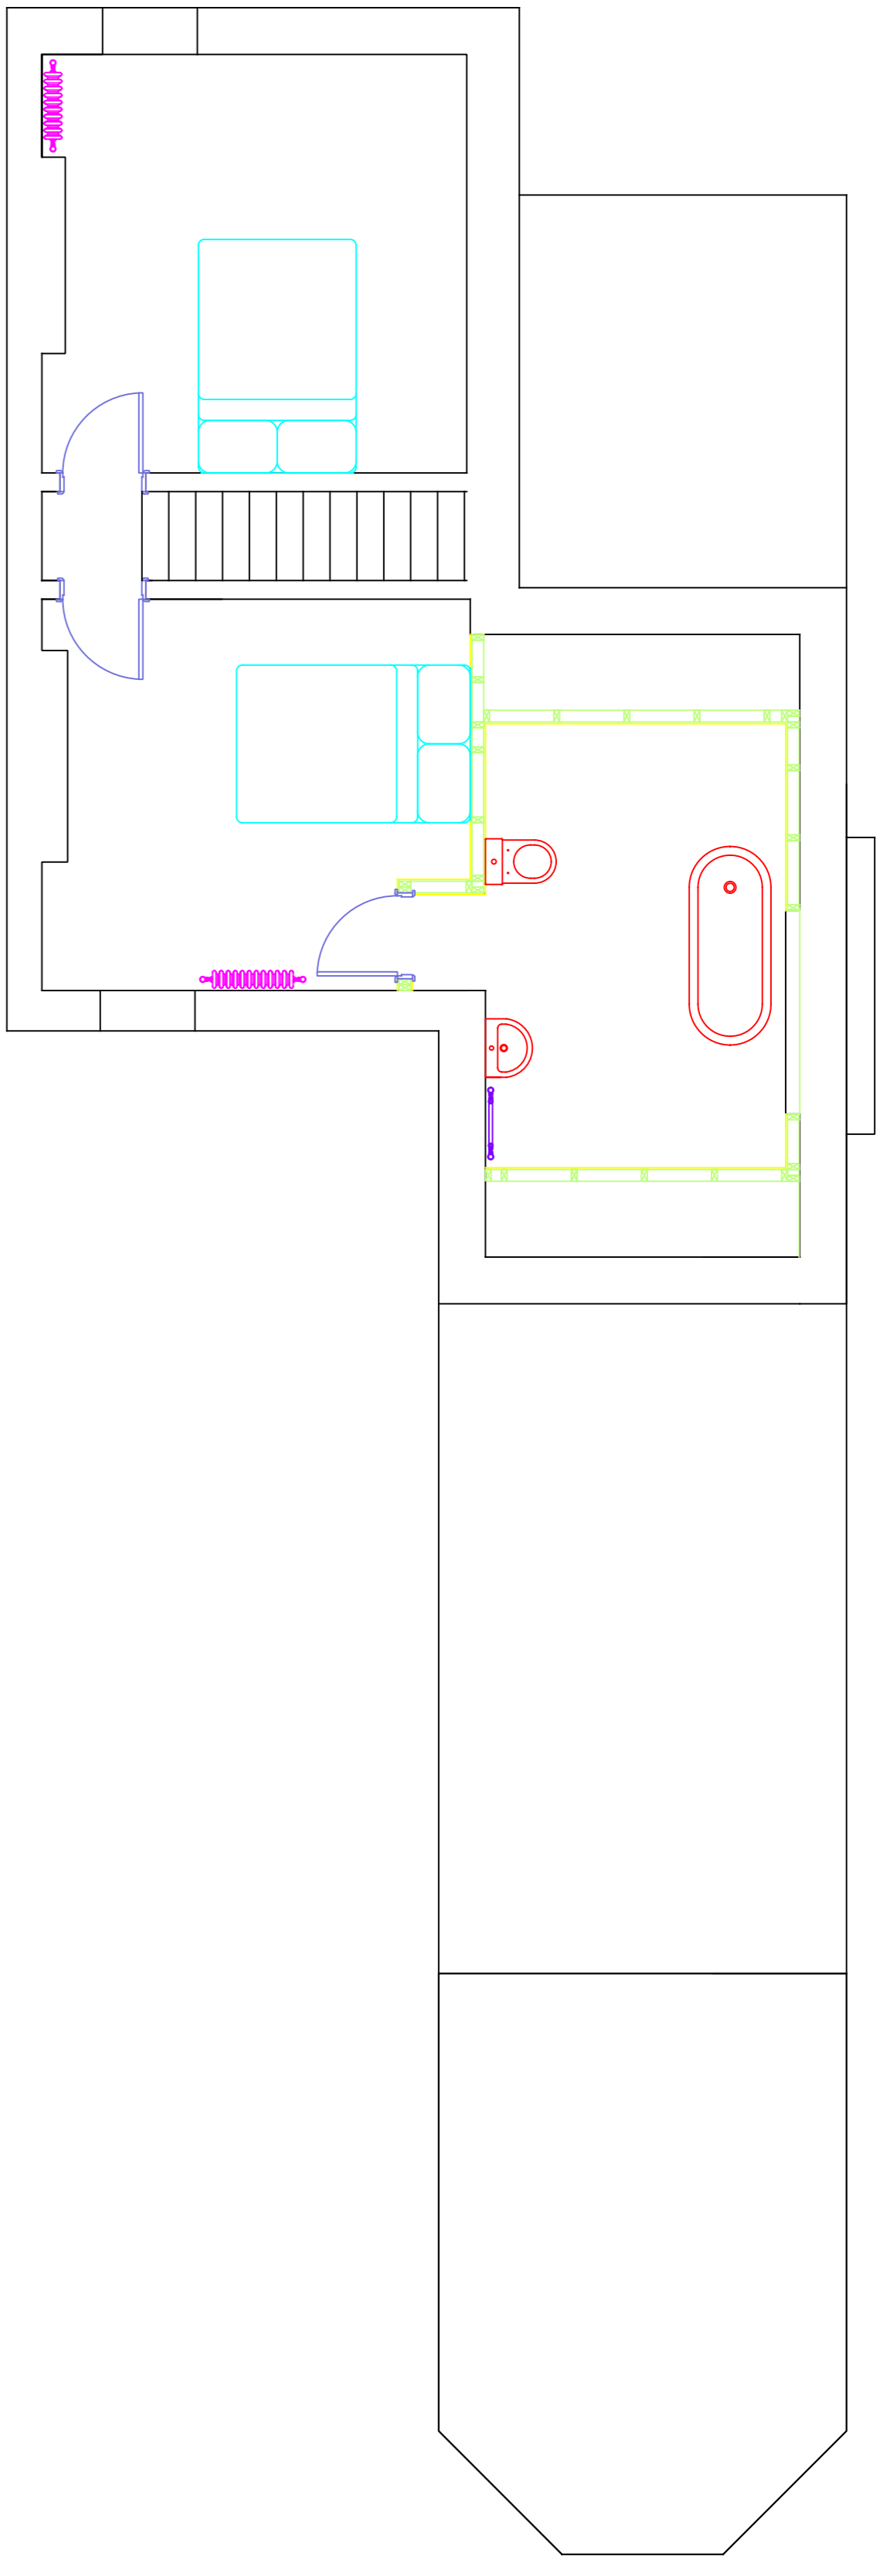

SECOND FLOOR

SCALE 1-50 @ A1

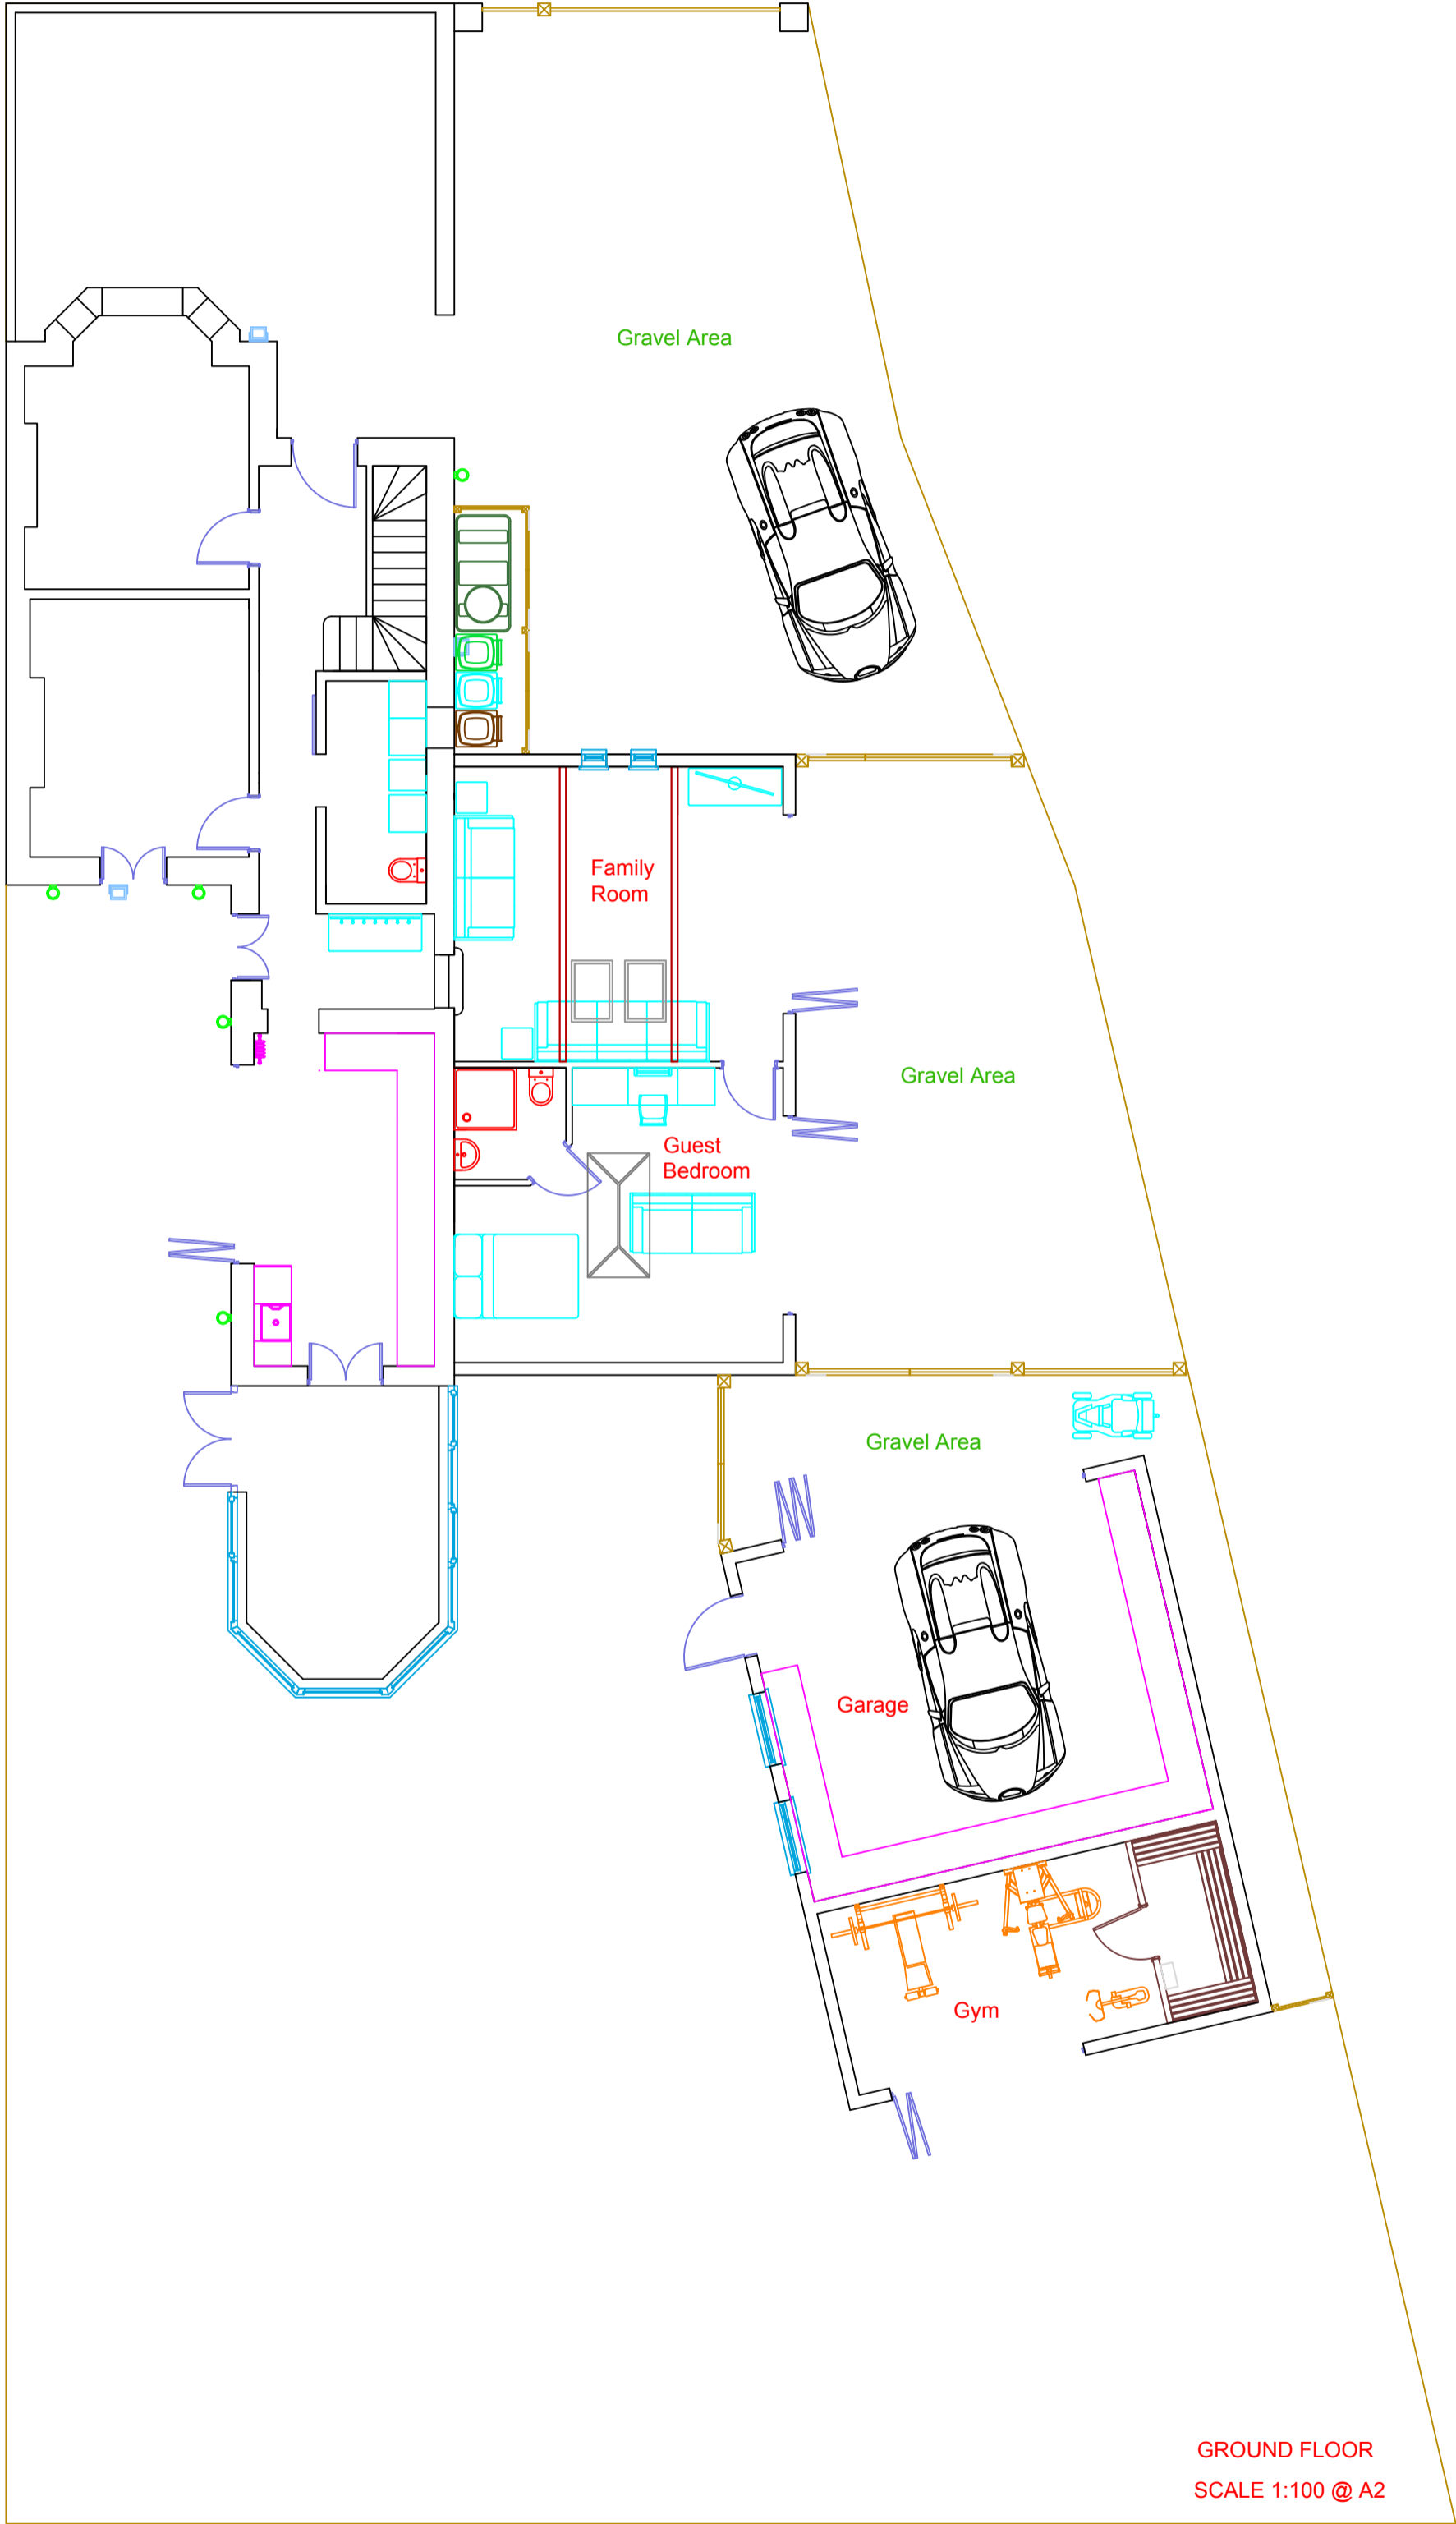


GROUND FLOOR
SCALE 1:100 @ A2

NYMNP
28/08/2020



SIDE ELEVATION

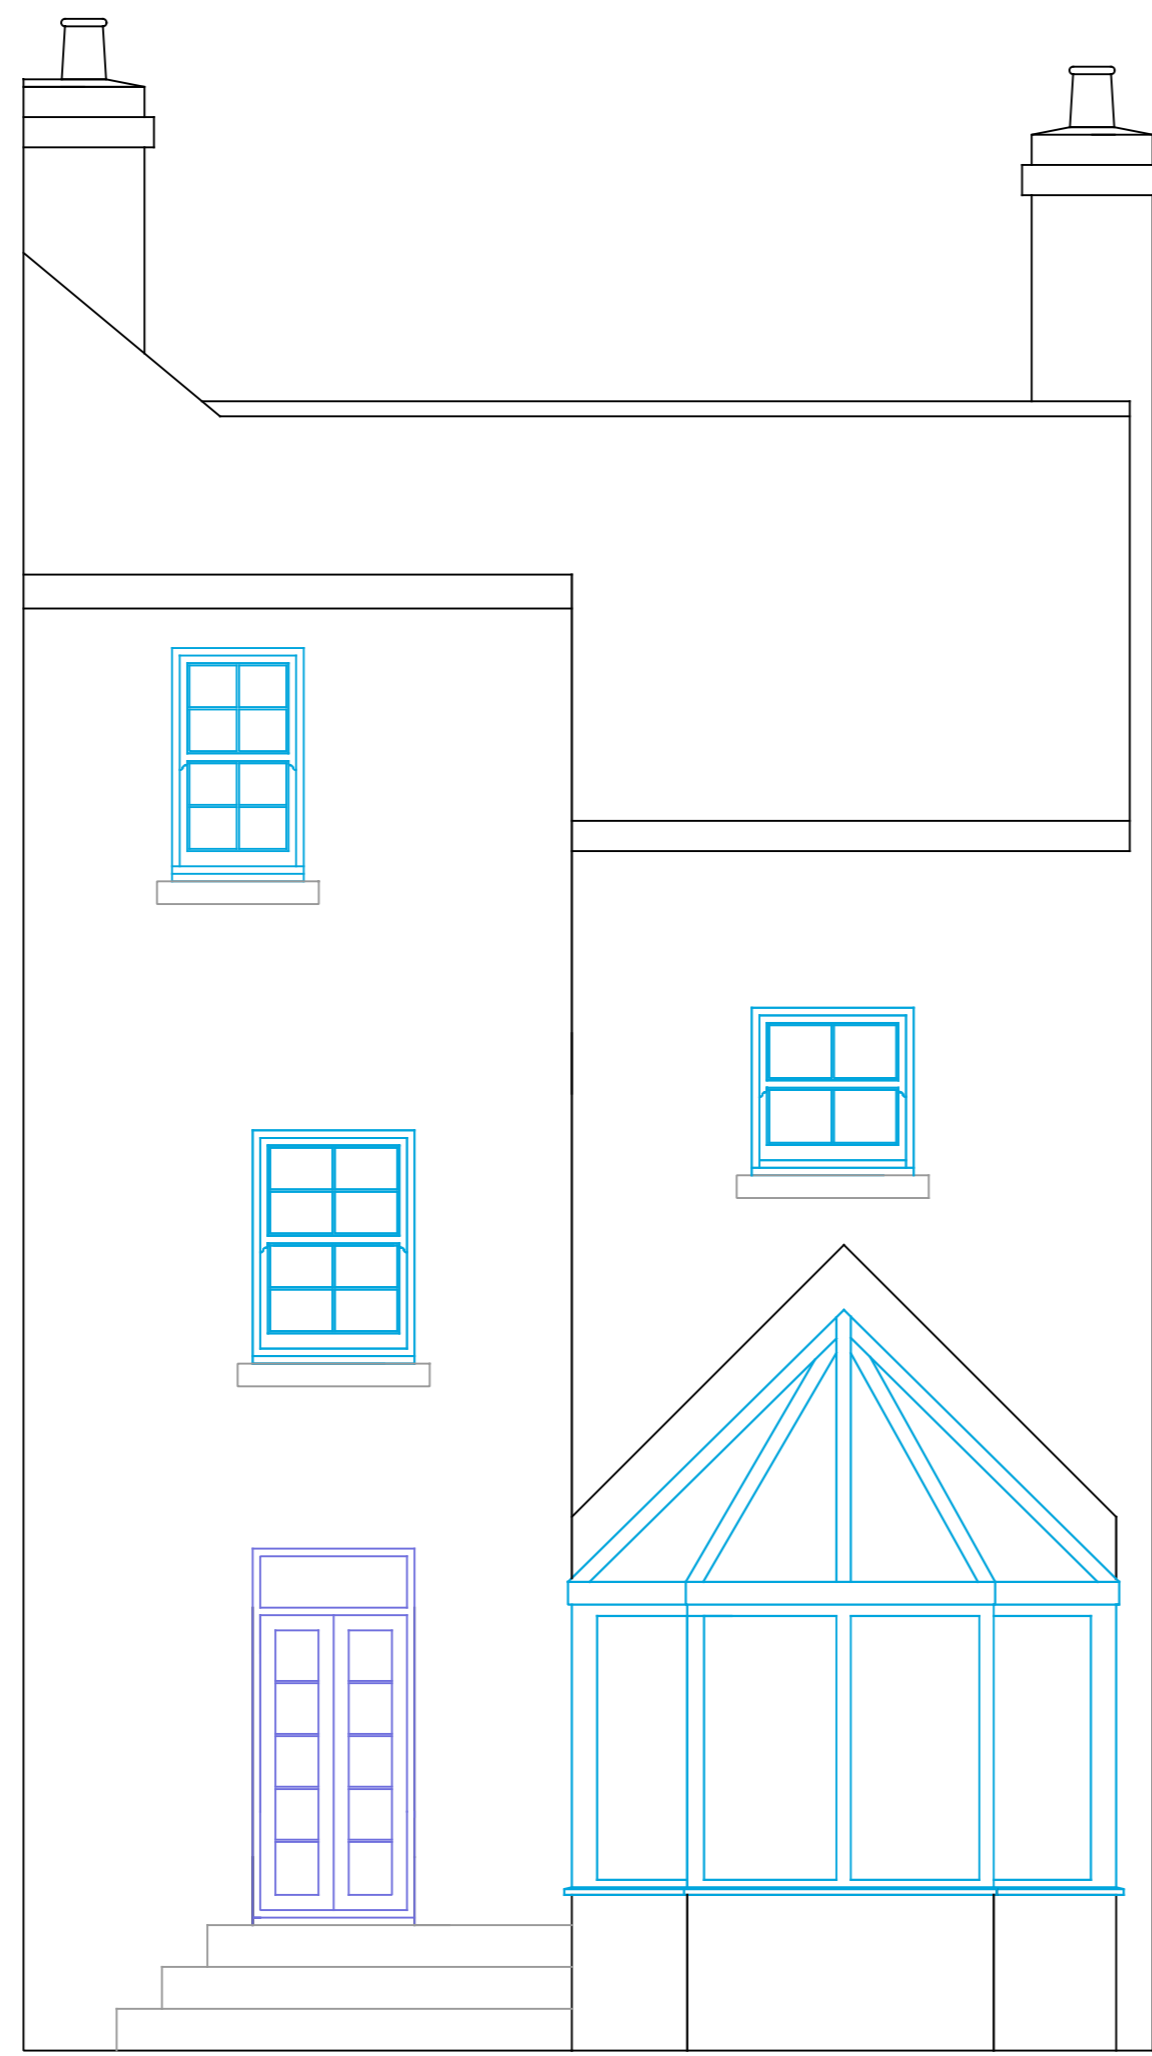

REAR ELEVATION



FRONT ELEVATION

Scale 1-50 @ A1

NYMNPA
28/09/2020



SIDE ELEVATION




REAR ELEVATION




FRONT ELEVATION

SCALE 1:100 @ A2


NYMNP
28/09/2020

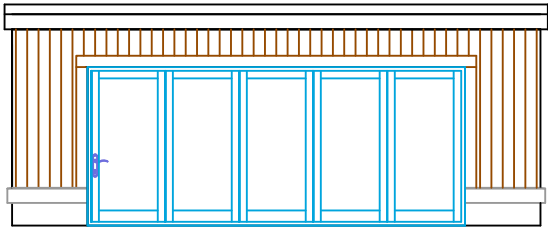


FRONT ELEVATION

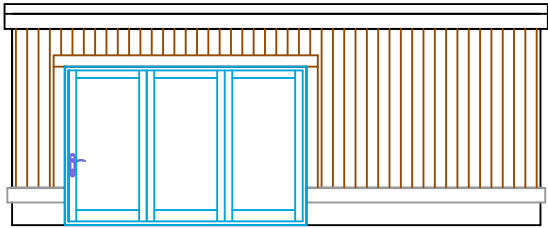


REAR ELEVATION

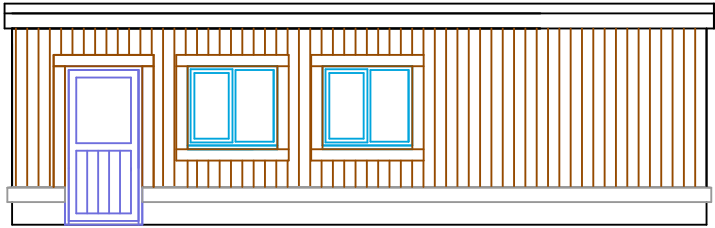

HOUSE SIDE ELEVATION

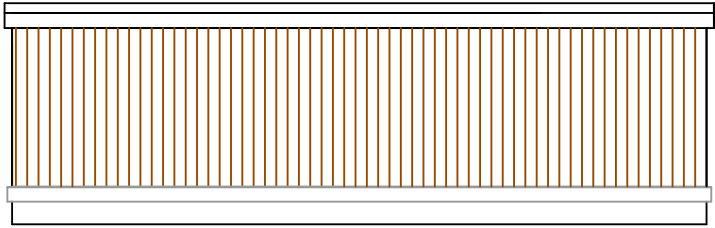

CHURCH SIDE ELEVATION

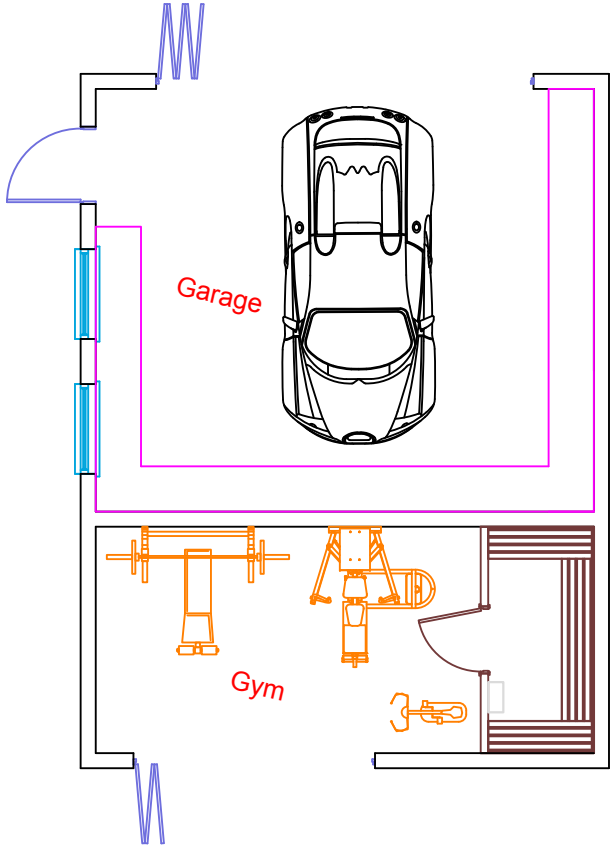

GARAGE & GYM PLAN