


Site Plan shows area bounded by: 497289.06, 497735.94 497489.06, 497935.94 (at a scale of 1:1250), OSGridRef: SE97389783. The representation of a road, track or path is no evidence of a right of way. The representation of features as lines is no evidence of a property boundary.

Produced on 4th Sep 2020 from the Ordnance Survey National Geographic Database and incorporating surveyed revision available at this date. Reproduction in whole or part is prohibited without the prior permission of Ordnance Survey. © Crown copyright 2020. Supplied by www.buyaplan.co.uk a licensed Ordnance Survey partner (100053143). Unique plan reference: #00553157-3917A2

**SITE LOCATION PLAN**      date Sept 2020: scale 1.1250: dwg 5011-1A

**PROPOSED VEHICLE STORAGE BUILDING AT TEYDALE FARM  
WHITBY ROAD, CLOUGHTON, SCARBOROUGH  
FOR RAY OWEN WASTE DISPOSAL LTD.**

NYMNPA  
02/10/2020

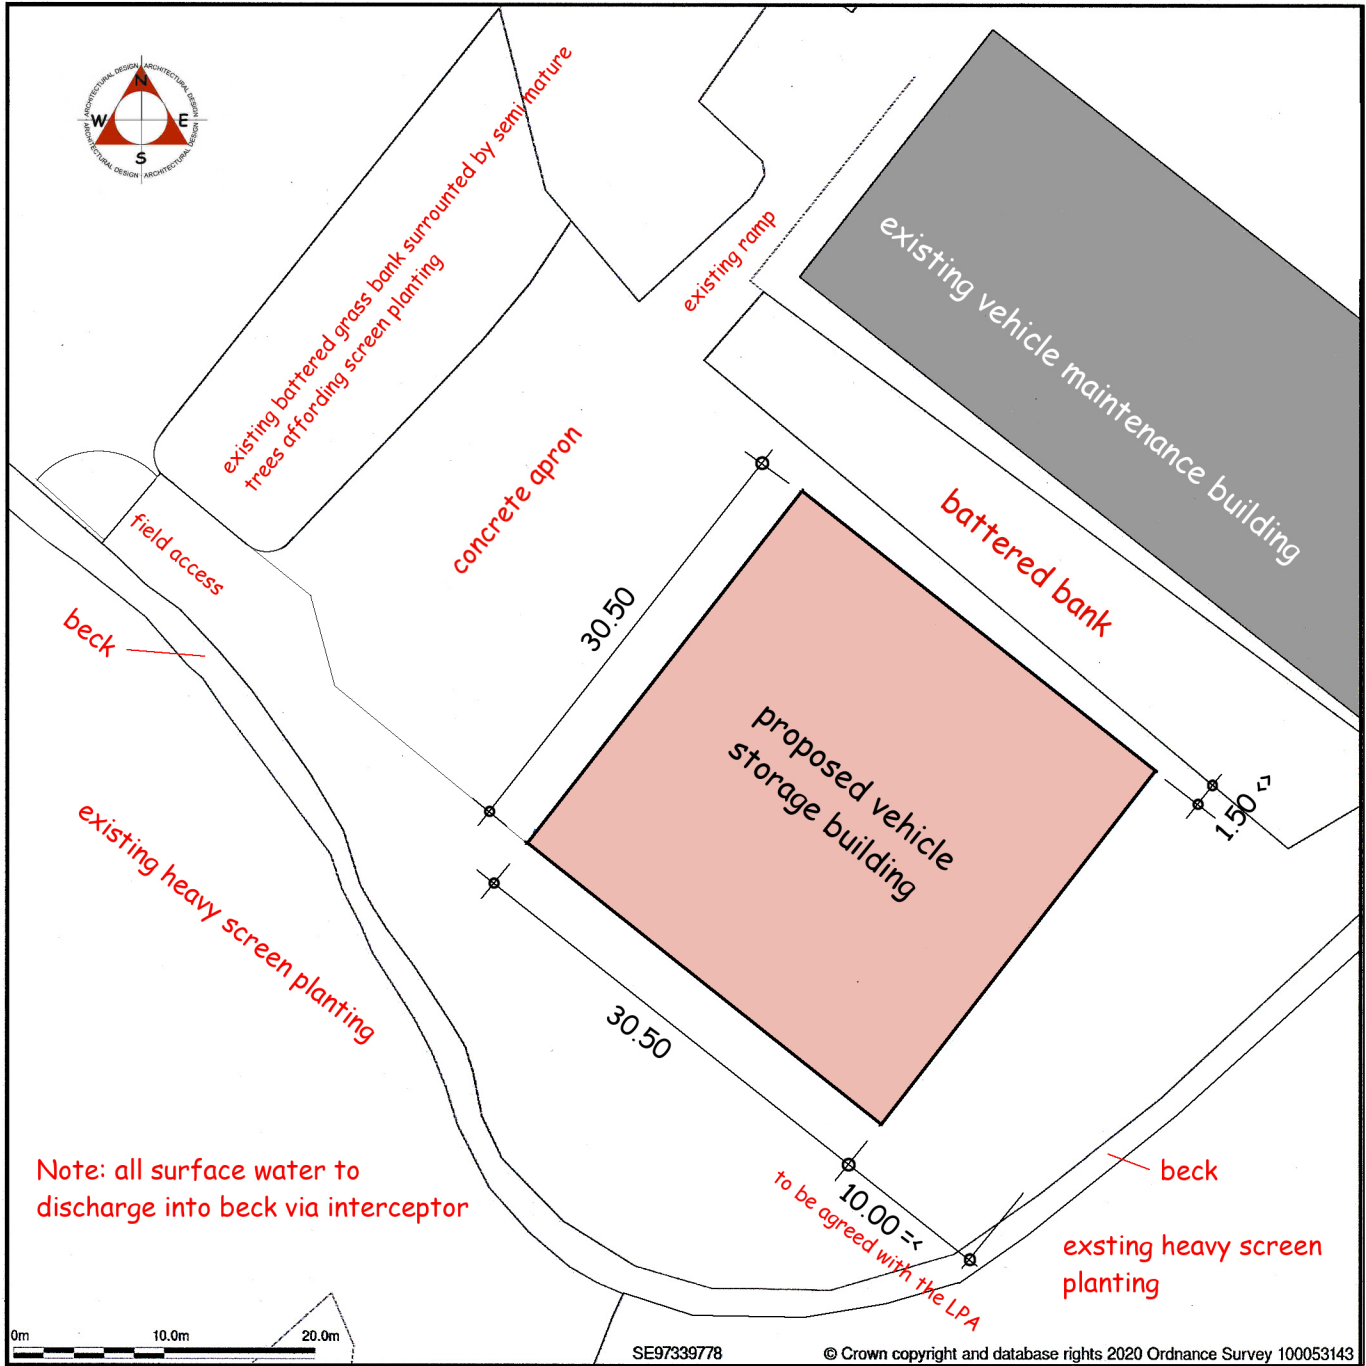

Block Plan shows area bounded by: 497289.38, 497743.42 497379.38, 497833.42 (at a scale of 1:500), OSGridRef: SE97339778. The representation of a road, track or path is no evidence of a right of way. The representation of features as lines is no evidence of a property boundary.


Produced on 4th Sep 2020 from the Ordnance Survey National Geographic Database and incorporating surveyed revision available at this date. Reproduction in whole or part is prohibited without the prior permission of Ordnance Survey. © Crown copyright 2020. Supplied by www.buyaplan.co.uk a licensed Ordnance Survey partner (100053143). Unique plan reference: #00553160-725020

**SITE LAYOUT PLAN**


date Sept 2020: scale 1.500: dwg 5011-2

**PROPOSED VEHICLE STORAGE BUILDING AT TEYDALE FARM  
WHITBY ROAD, CLOUGHTON, SCARBOROUGH  
FOR RAY OWEN WASTE DISPOSAL LTD.**


\*note: steelwork configuration to manufactures detailed drawings

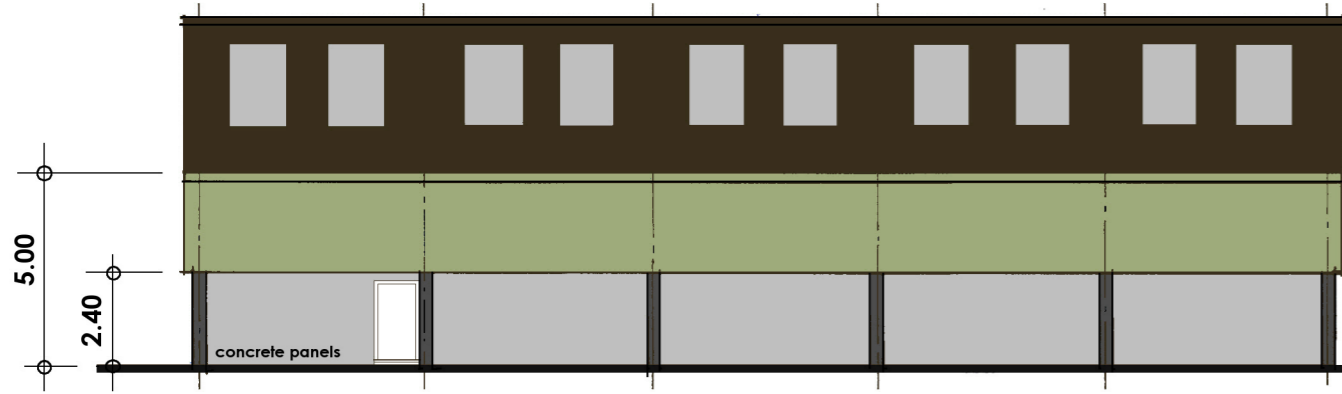

**SOUTH ELEVATION**

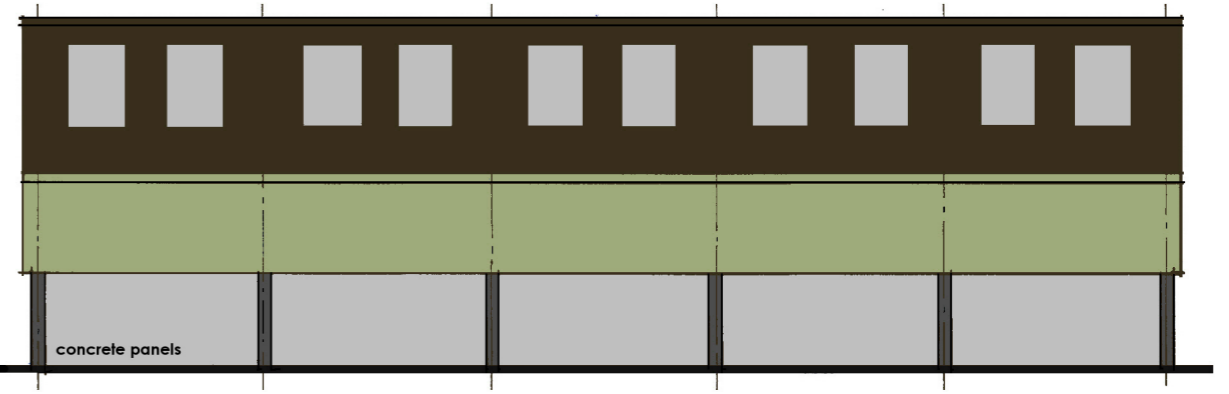


**NORTH ELEVATION**

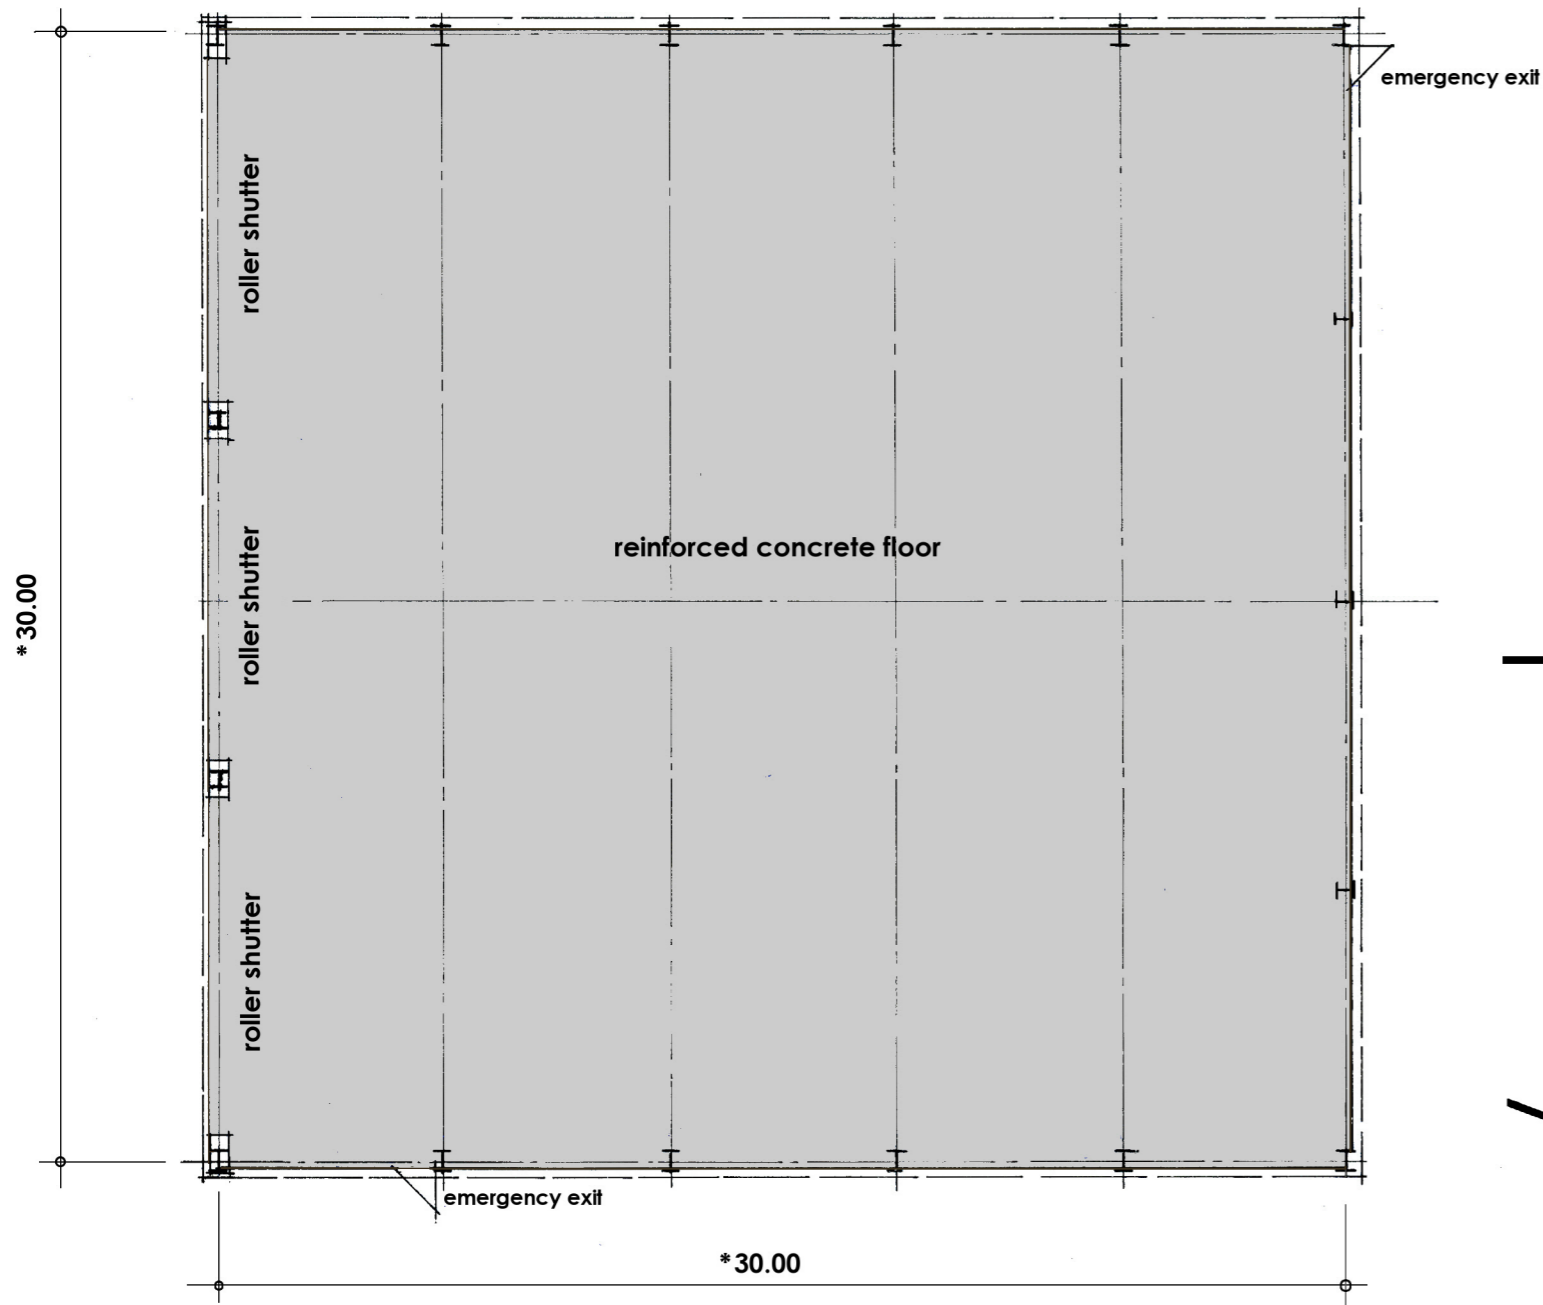


**PLAN**

Roof: 1000 x 30 x 0.7 mm thick box profile Vandyke Brown plastisol coated anti con metal sheeting incorporating grp rooflights, crown ridge and barge boards. Deep flow PVC gutters and fall pipes

Cladding: box profile Forest Green plastisol coated ant con metal sheeting  
Lower section: 2.4M high concrete panels

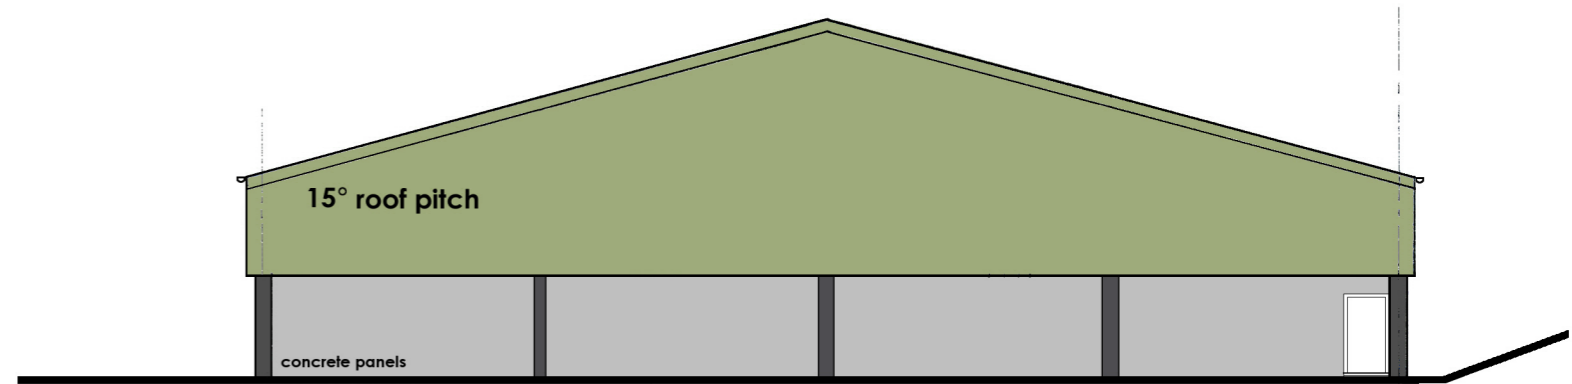

**EAST ELEVATION**

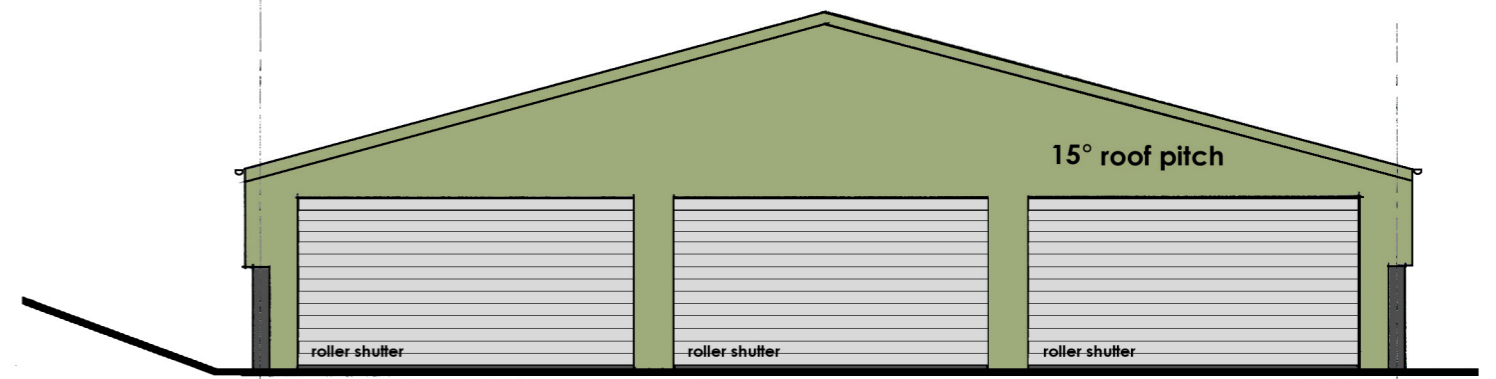

**WEST ELEVATION**

NYMNPA  
02/10/2020

**PROPOSED VEHICLE STORAGE BUILDING AT TEYDALE FARM  
WHITBY ROAD CLOUGHTON, SCARBOROUGH  
FOR RAY OWEN WASTE DISPOSAL LTD.**

Richard G Winn Old Barn Cottage, Middle Farm, Main Street, Allerston, North Yorkshire YO18 7PG

scale : 1.200  
date : sept 2020  
dwg. no: 5011-3