


- Blocks
- Districts**
- Districts

NYMNPA

06/10/2020

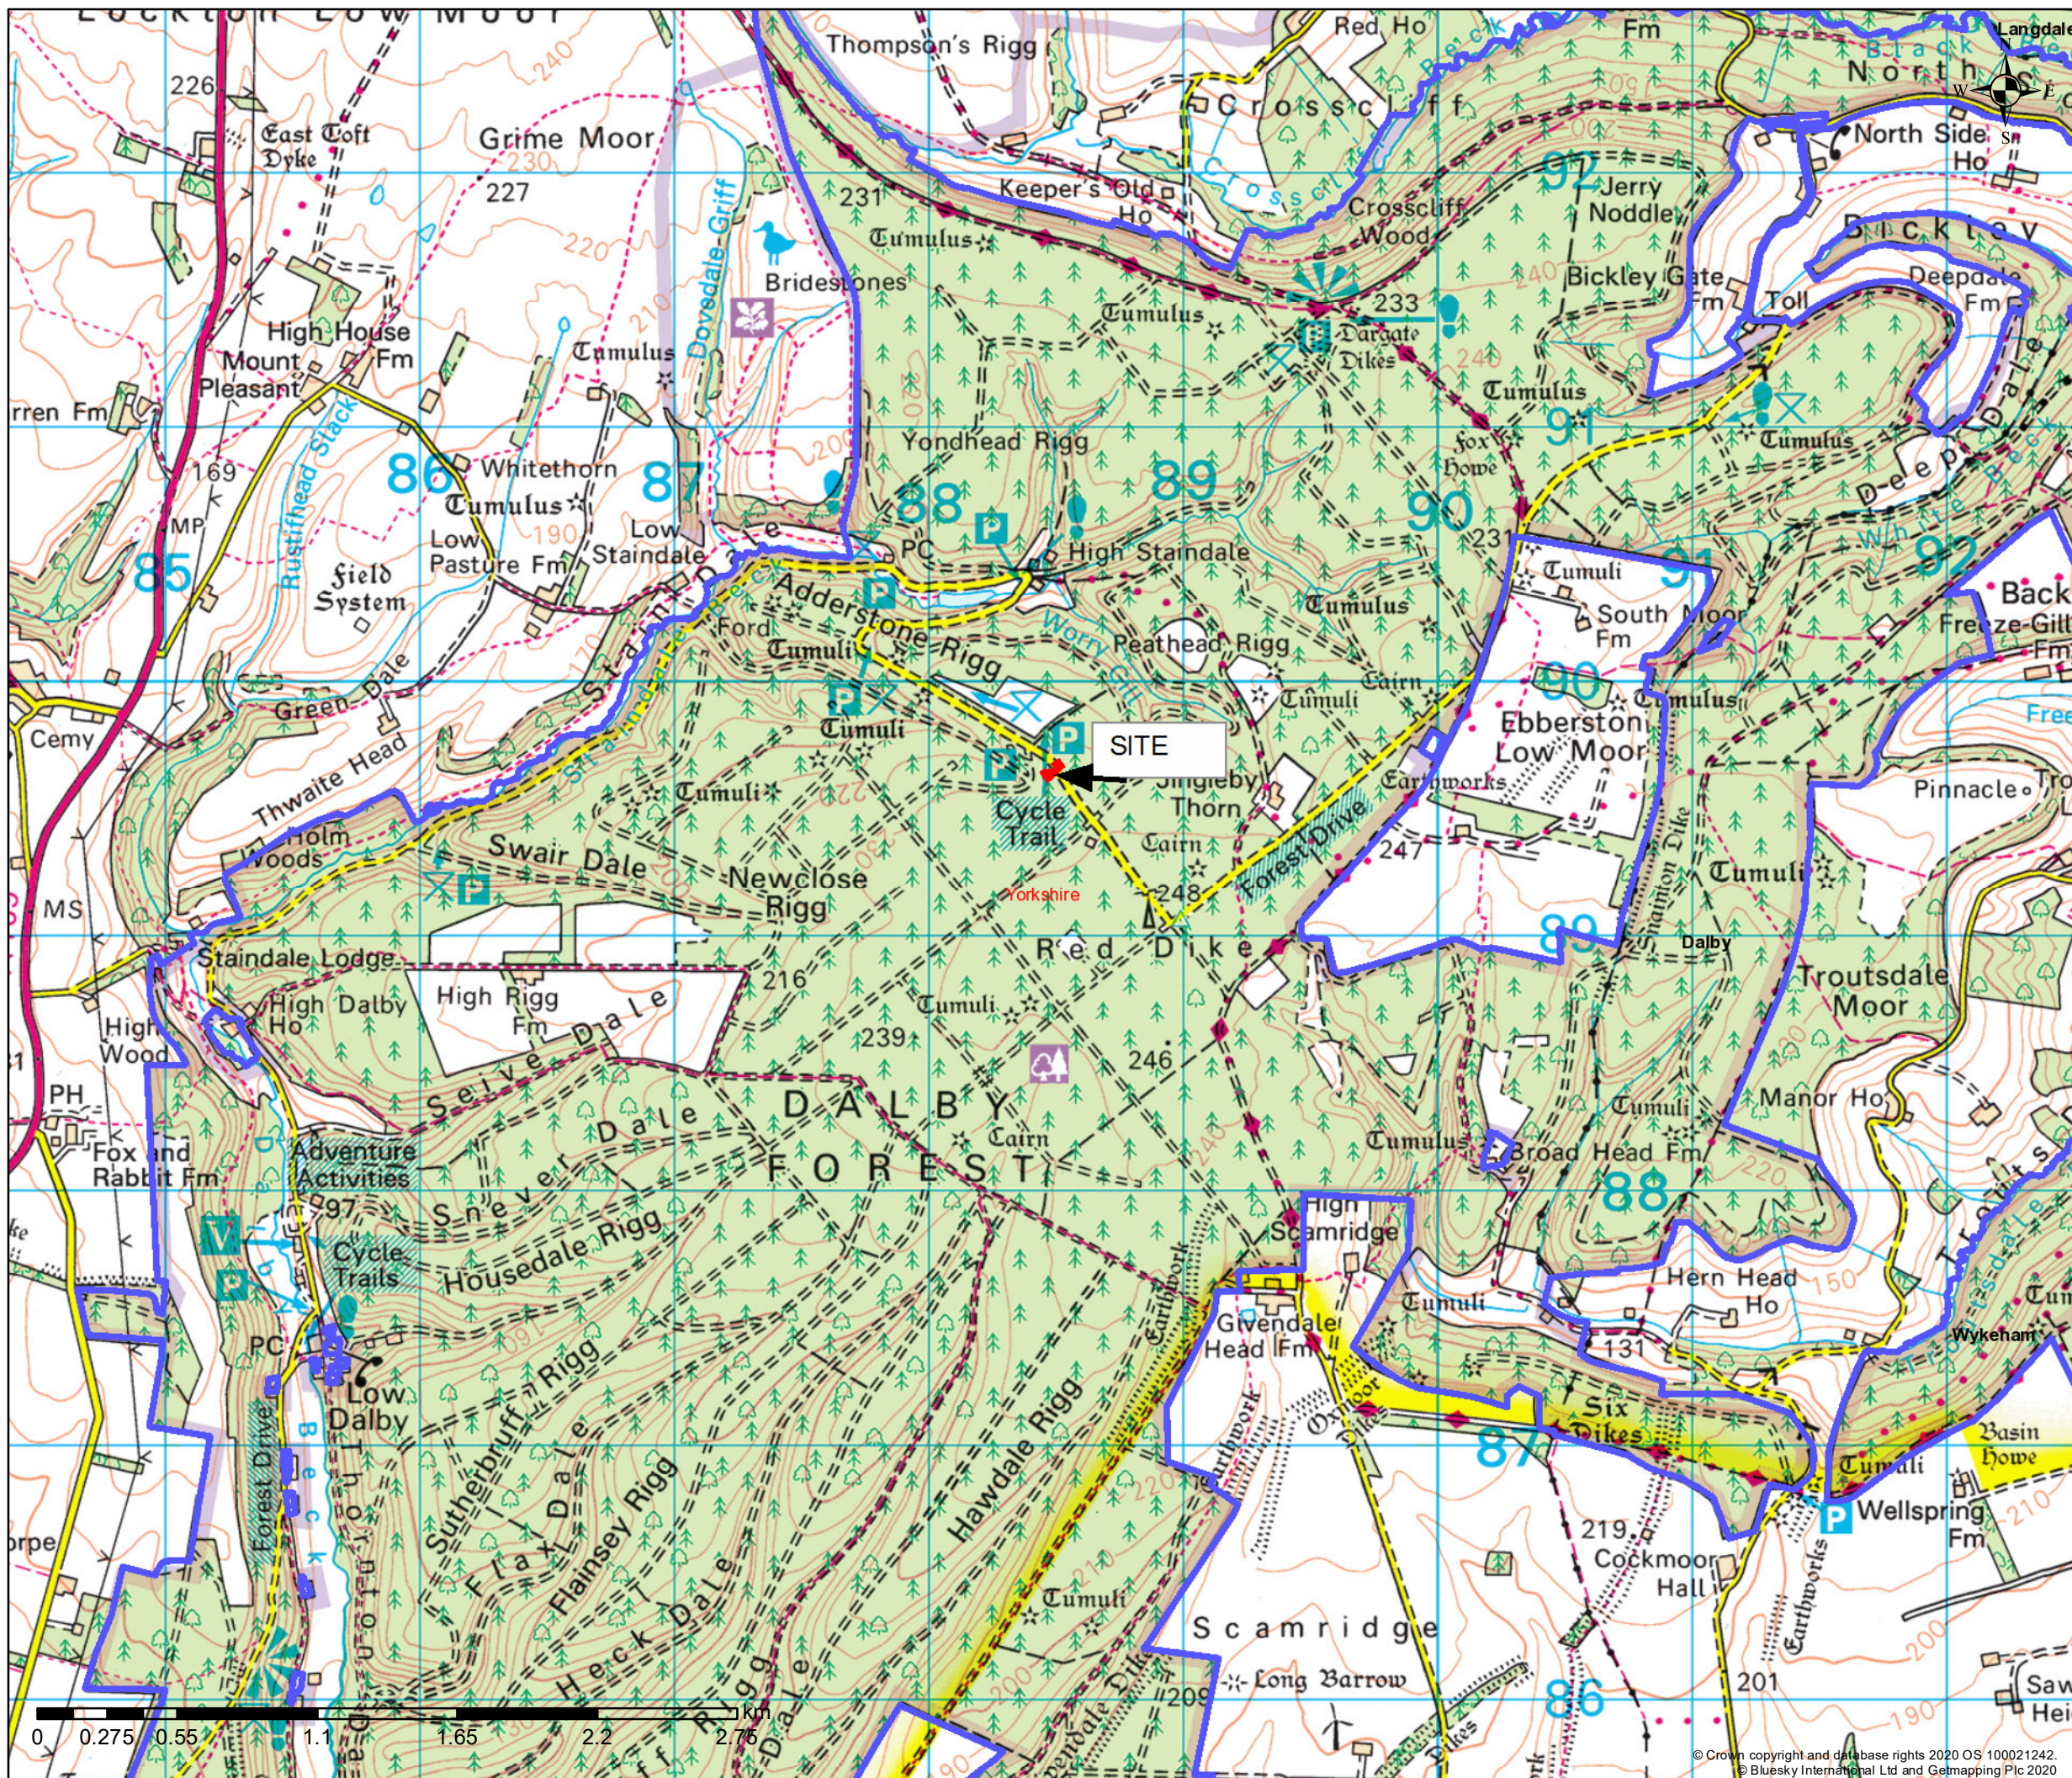

Forestry England forests and woodlands have been certified in accordance with the UK Woodland Assurance Standard (UKWAS)





 Blocks


Districts

 Districts




NYMNPA


06/10/2020

 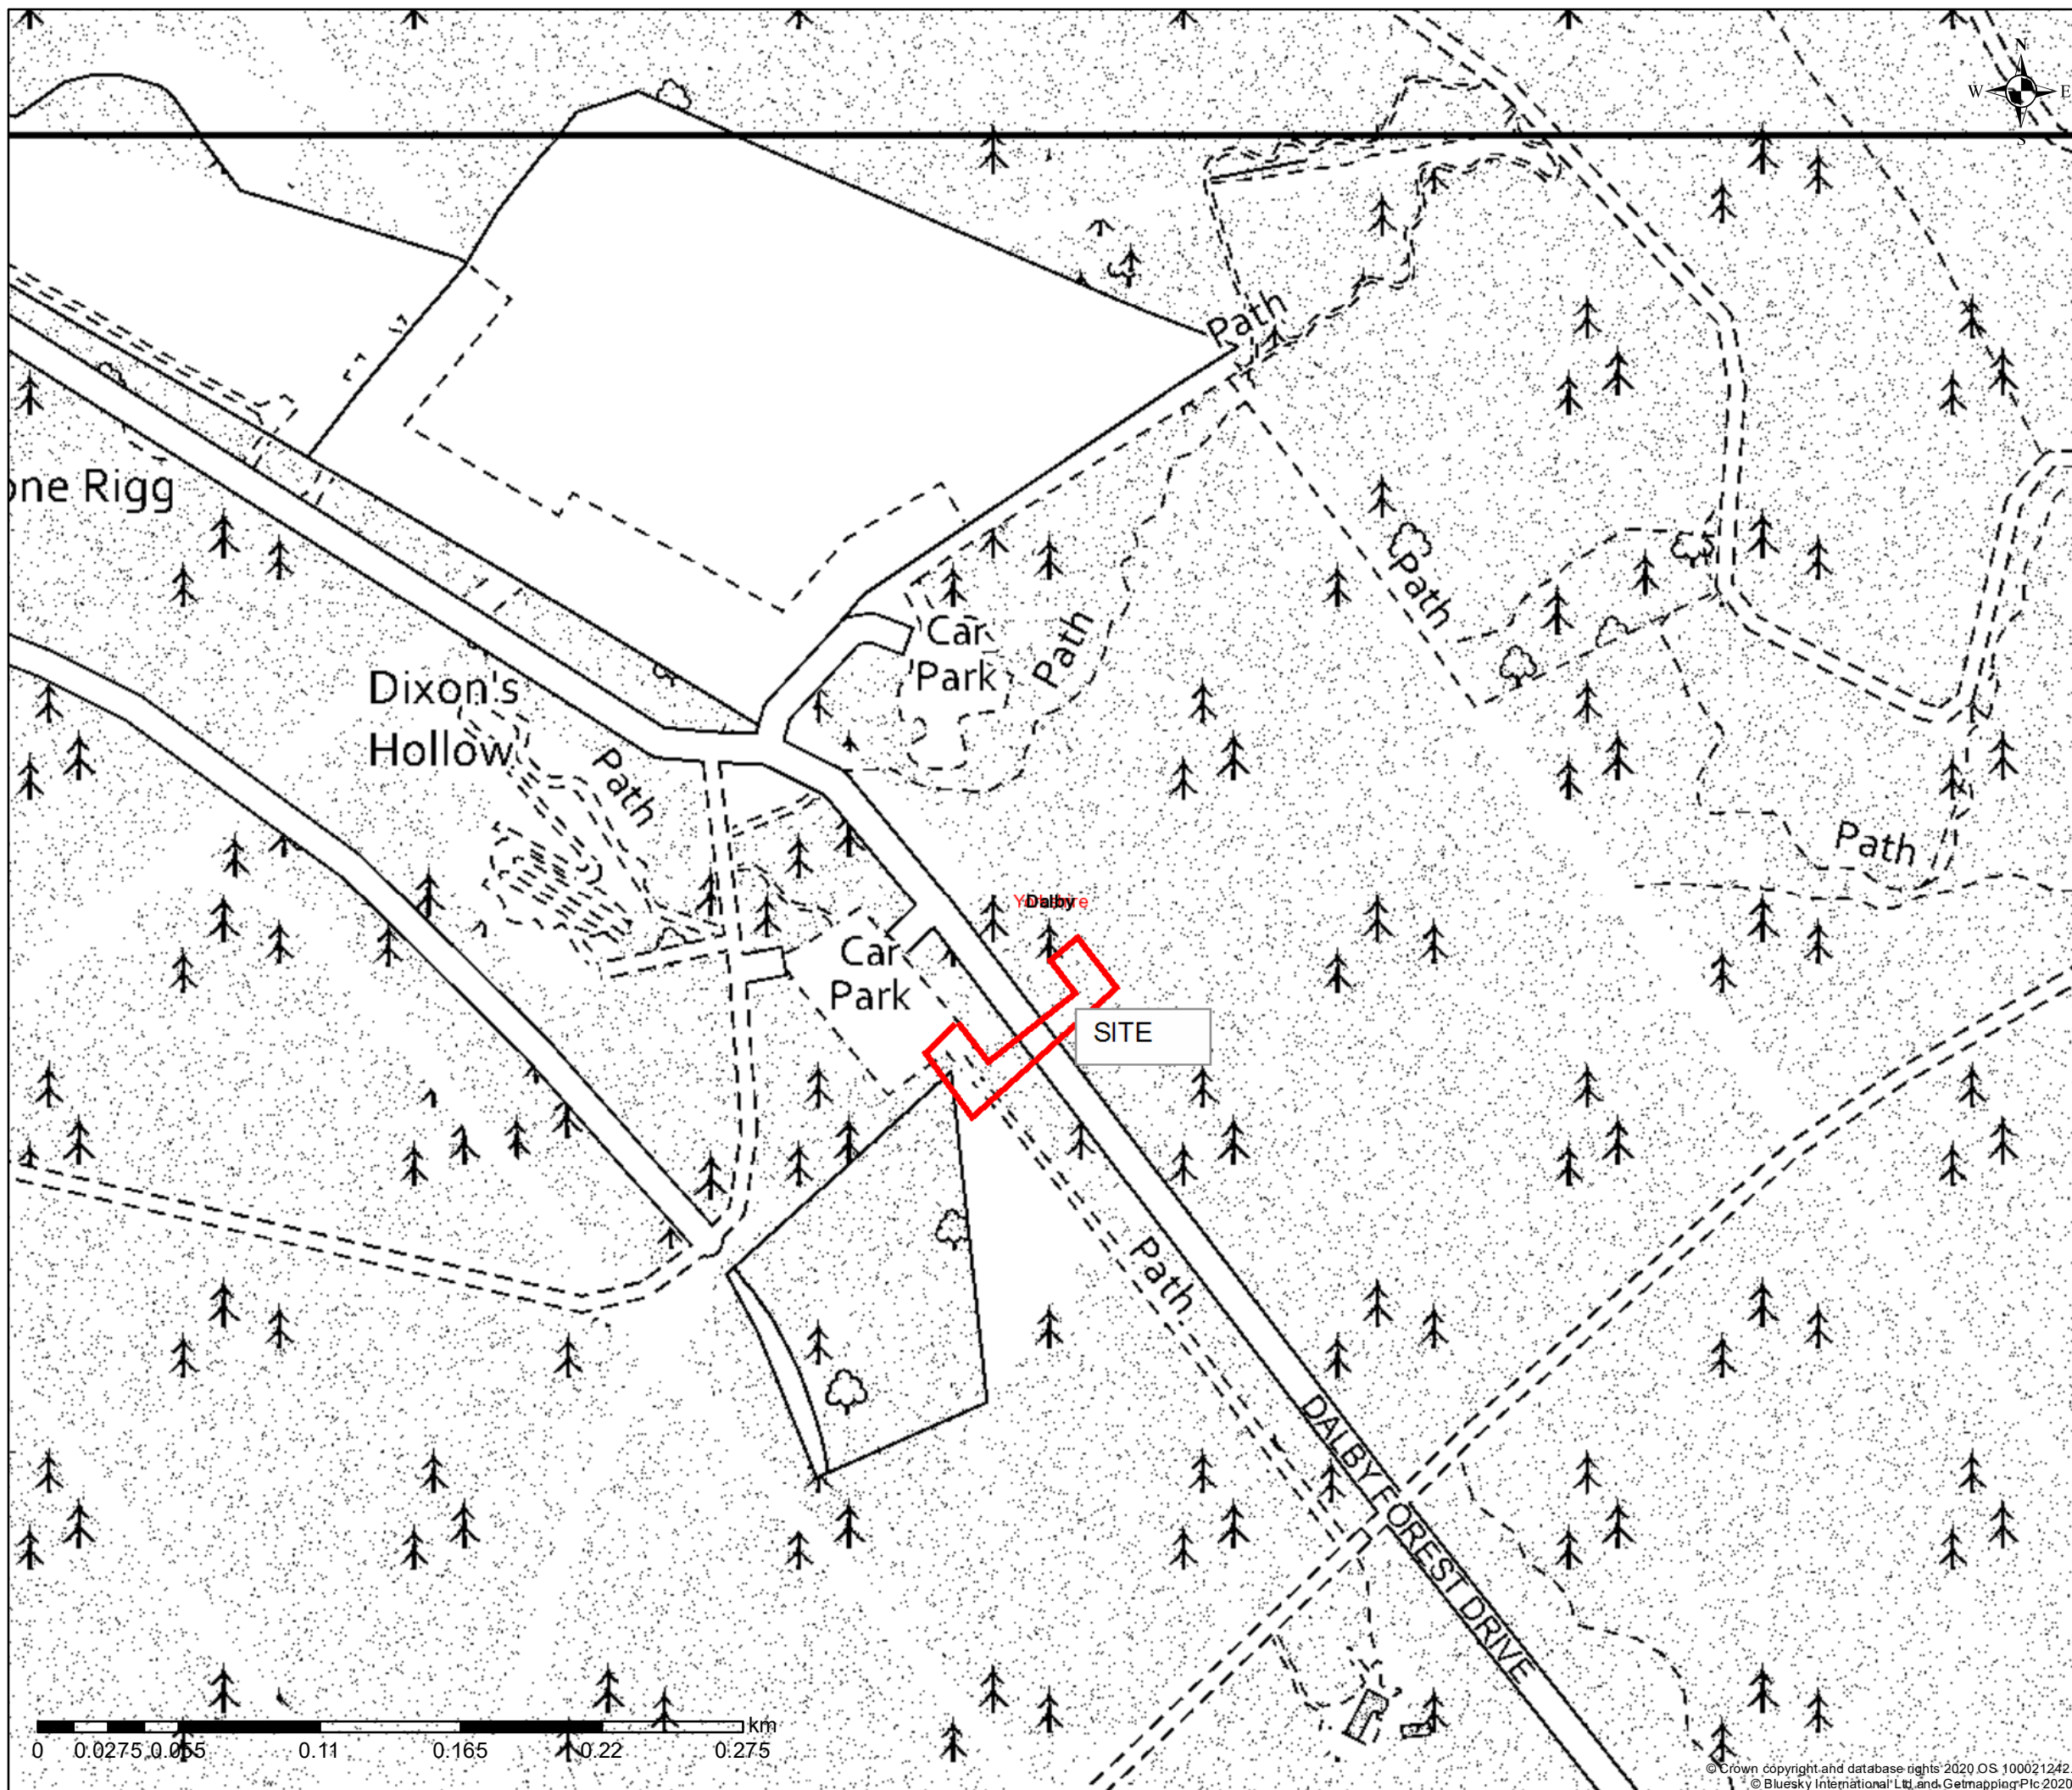

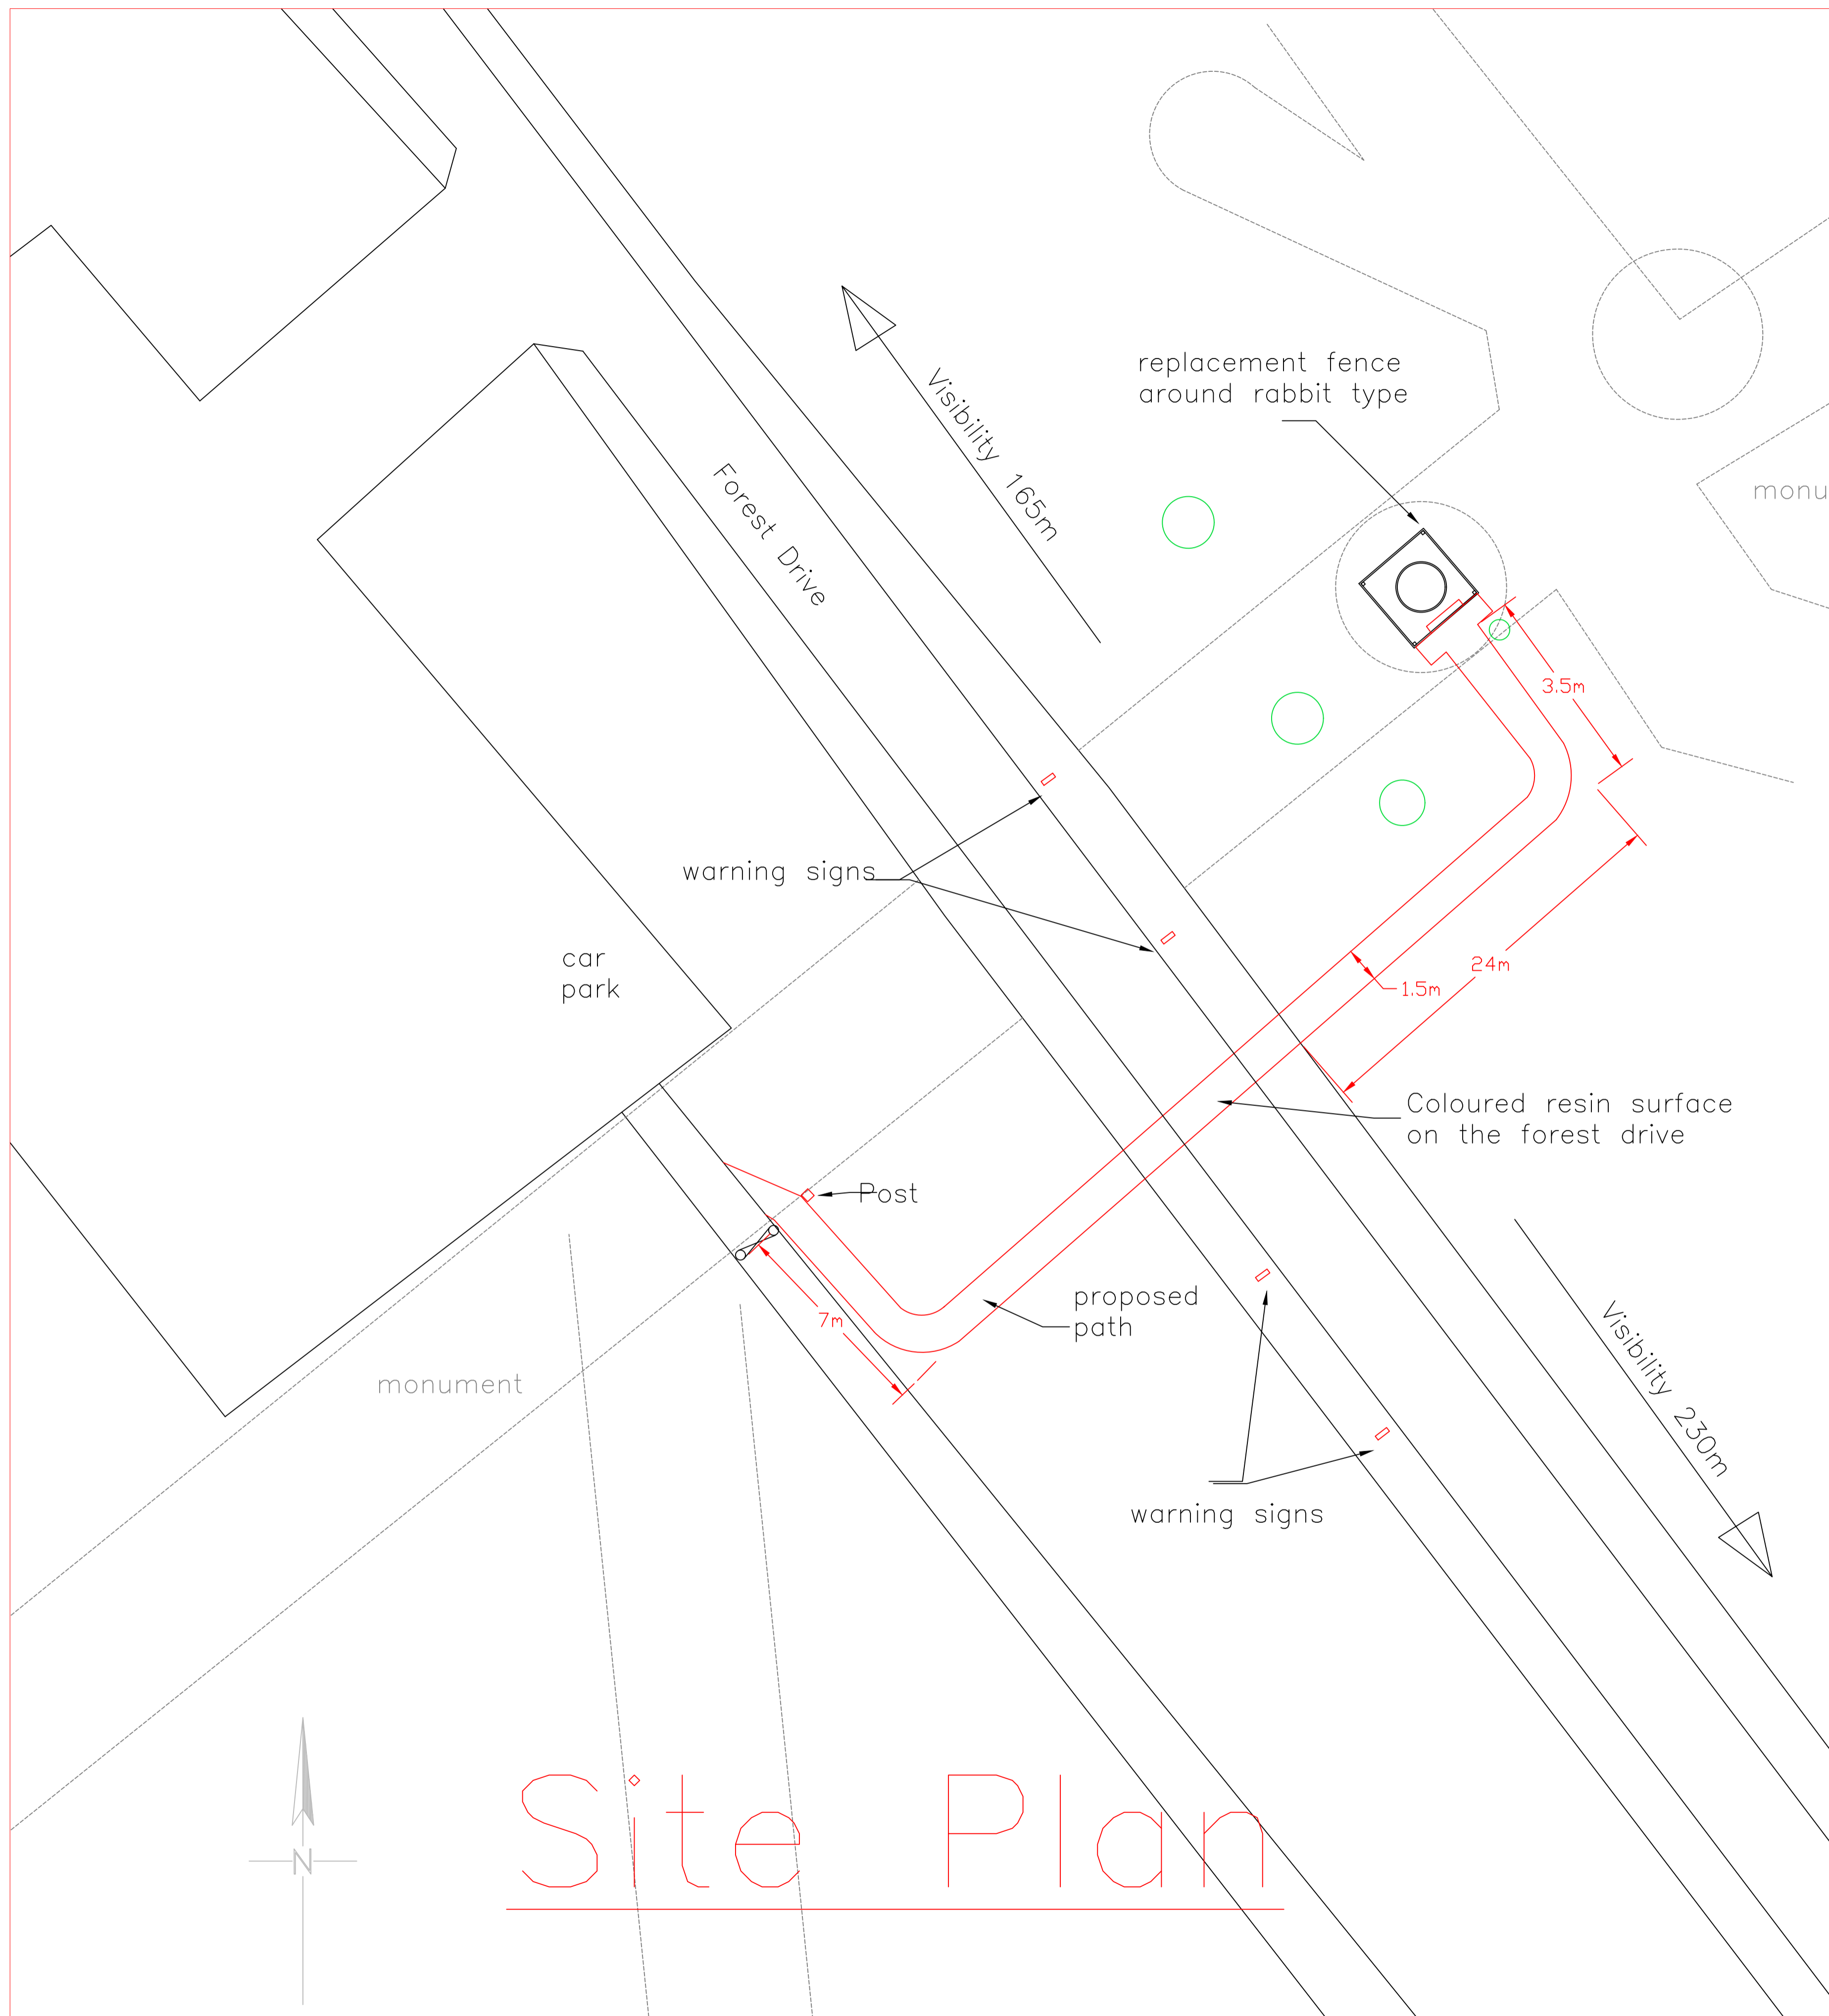

Site Plan

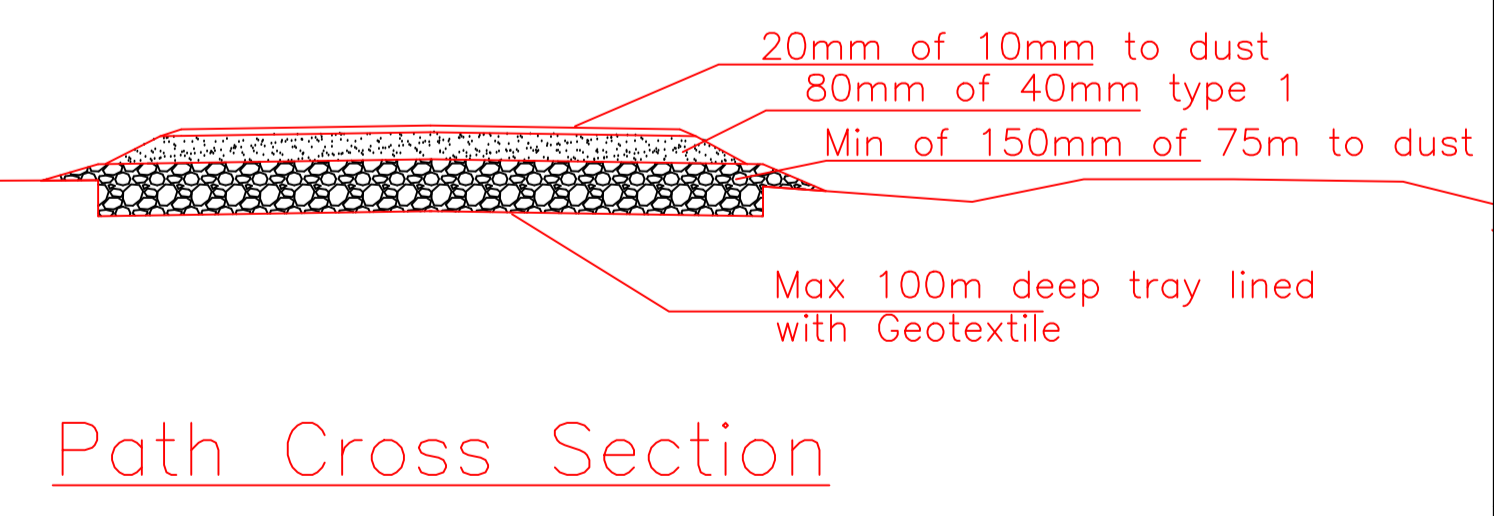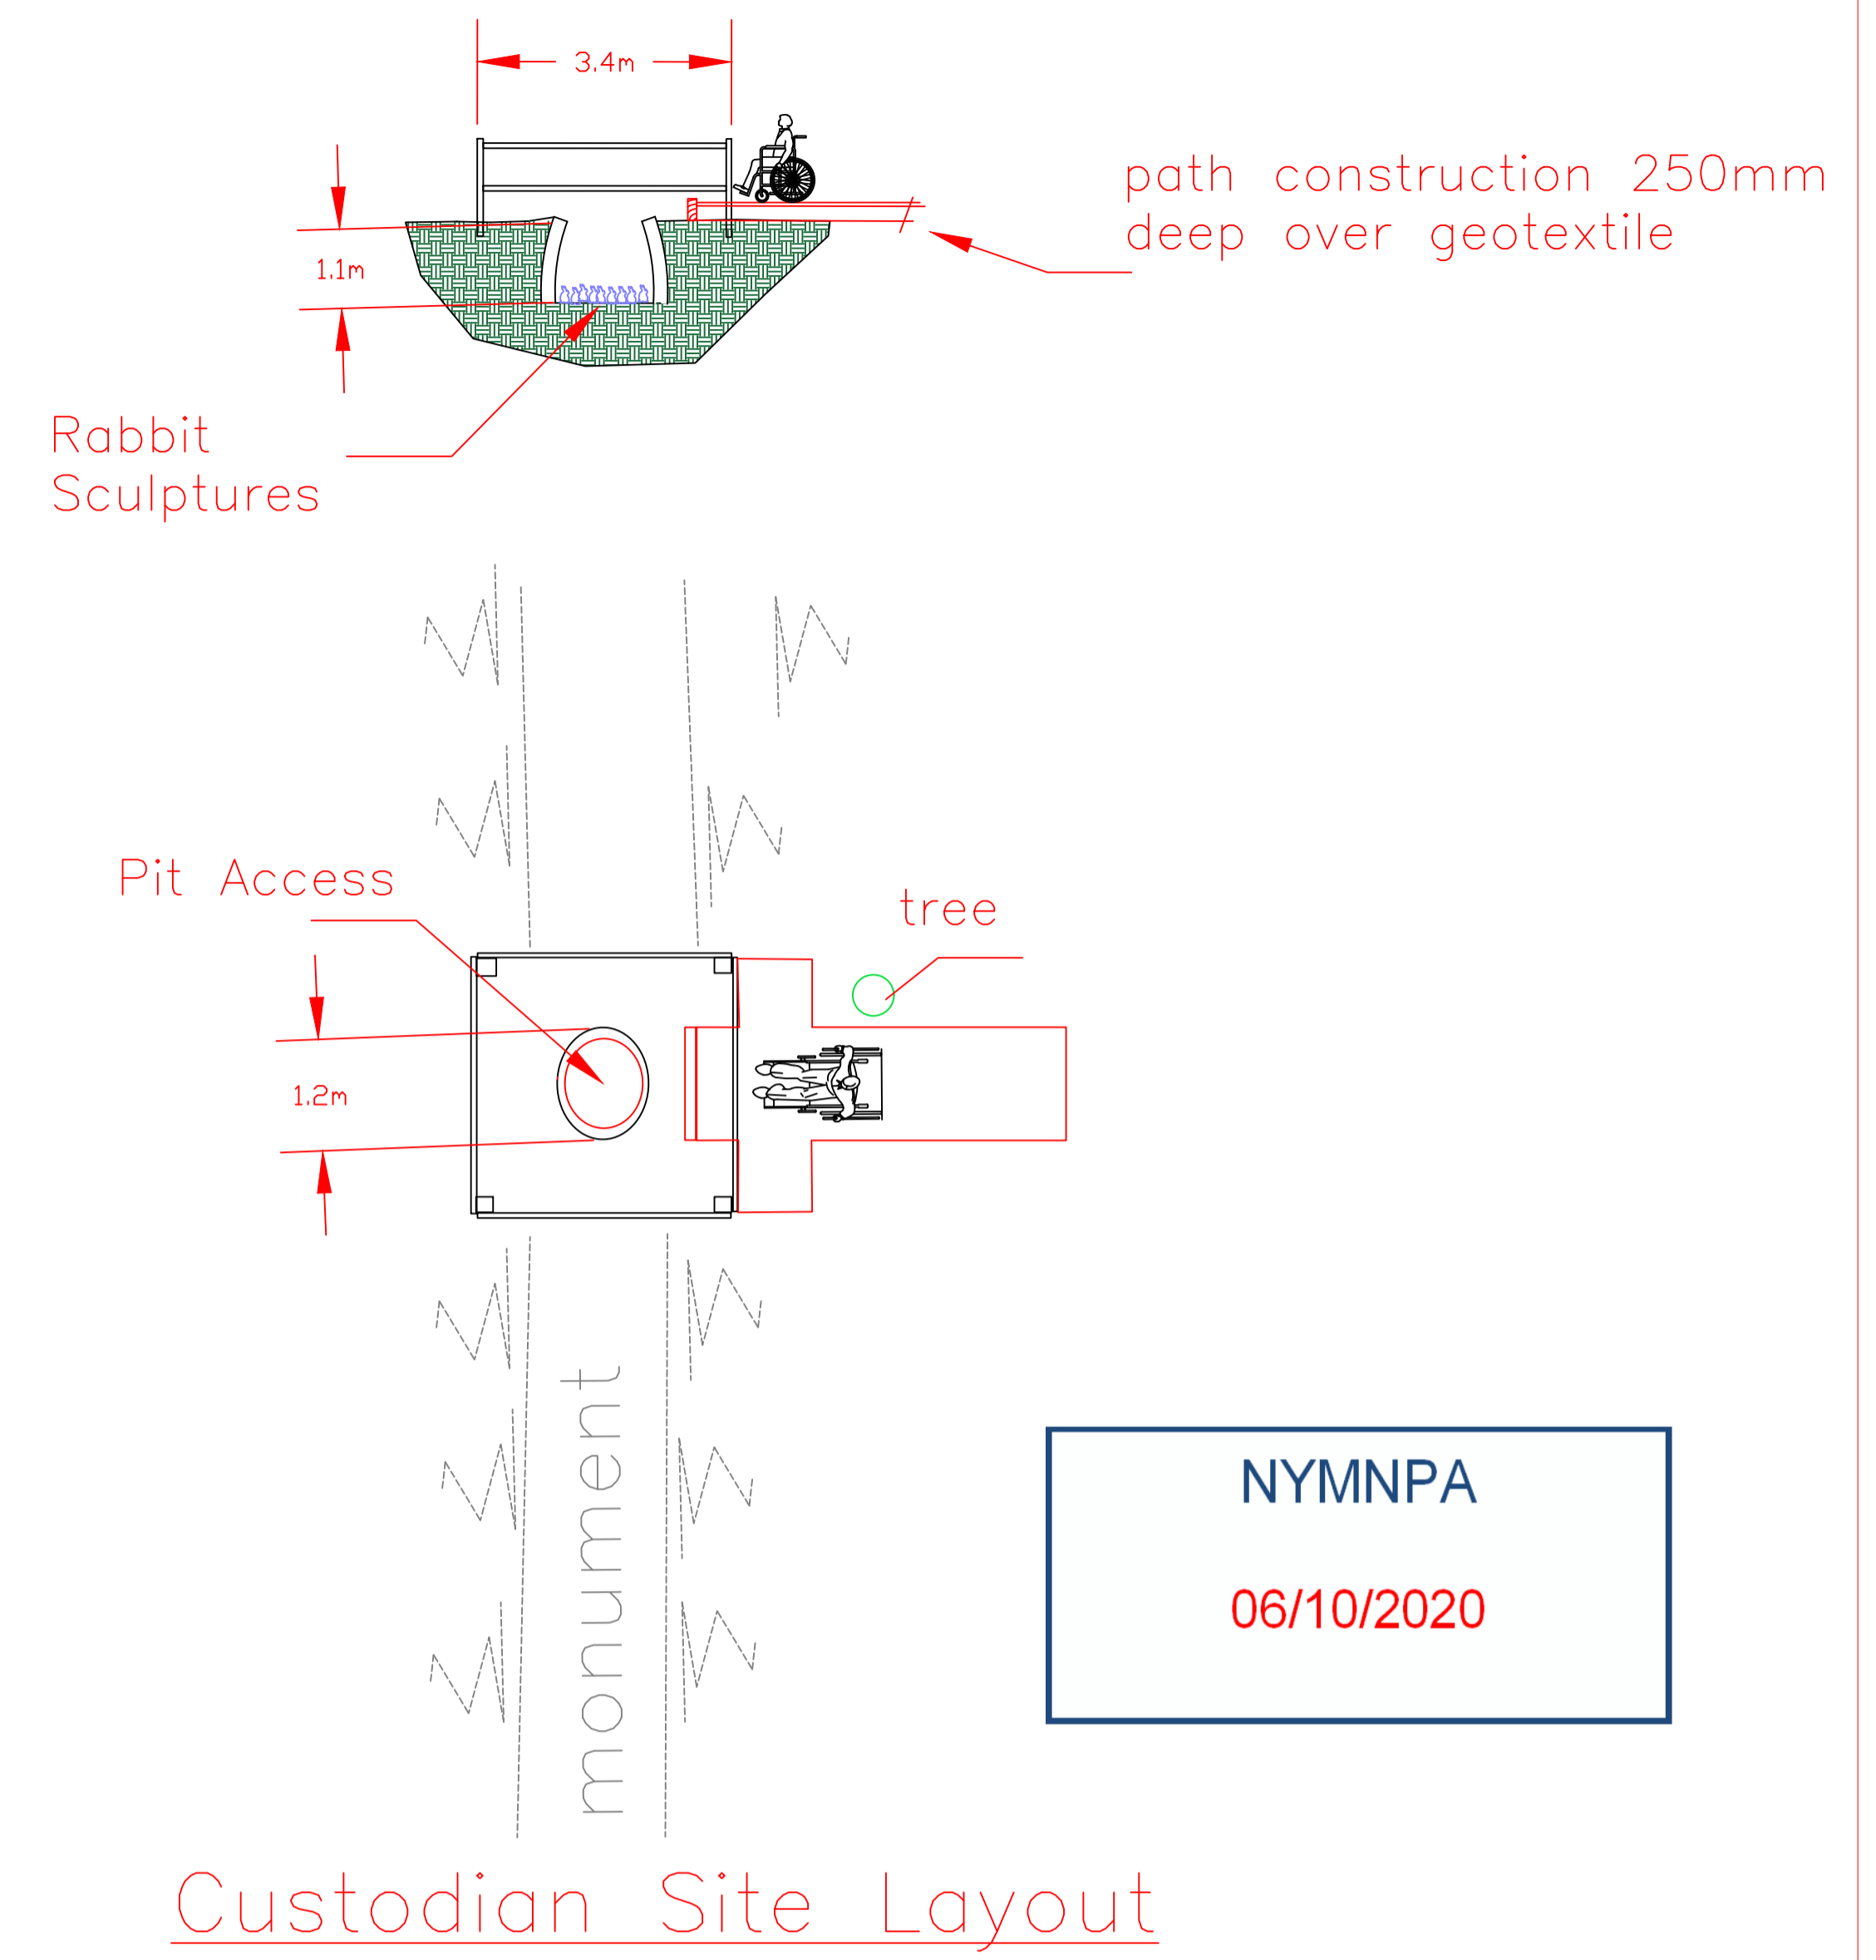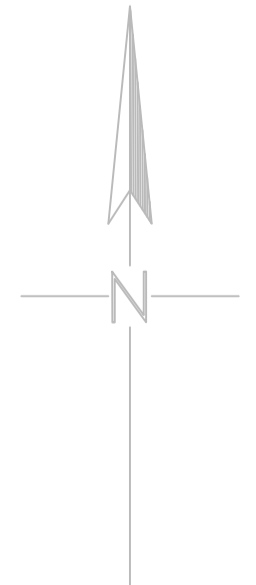

Client YORKSHIRE FOREST DISTRICT		
 Forestry England		
Job Title Layla Khoo Custodians		
Drawing Title Layout and Cross Section		
Drawn MOV	Chkd MOV	Date 05/10/20
Job No.		Scales
Drawing No.		Rev.

DO NOT SCALE - IF IN DOUBT ASK