


General Notes

THIS DRAWING HAS BEEN PREPARED ORDNANCE SURVEY DATA AND IS FOR INFORMATION PURPOSES ONLY. DO NOT SCALE FROM DRAWING. USE FIGURED DIMENSIONS ONLY. ALL DIMENSIONS MUST BE CHECKED AND VERIFIED ON SITE PRIOR TO COMMENCEMENT OF WORK AND DESIGNER TO BE NOTIFIED OF ANY DISCREPANCIES.

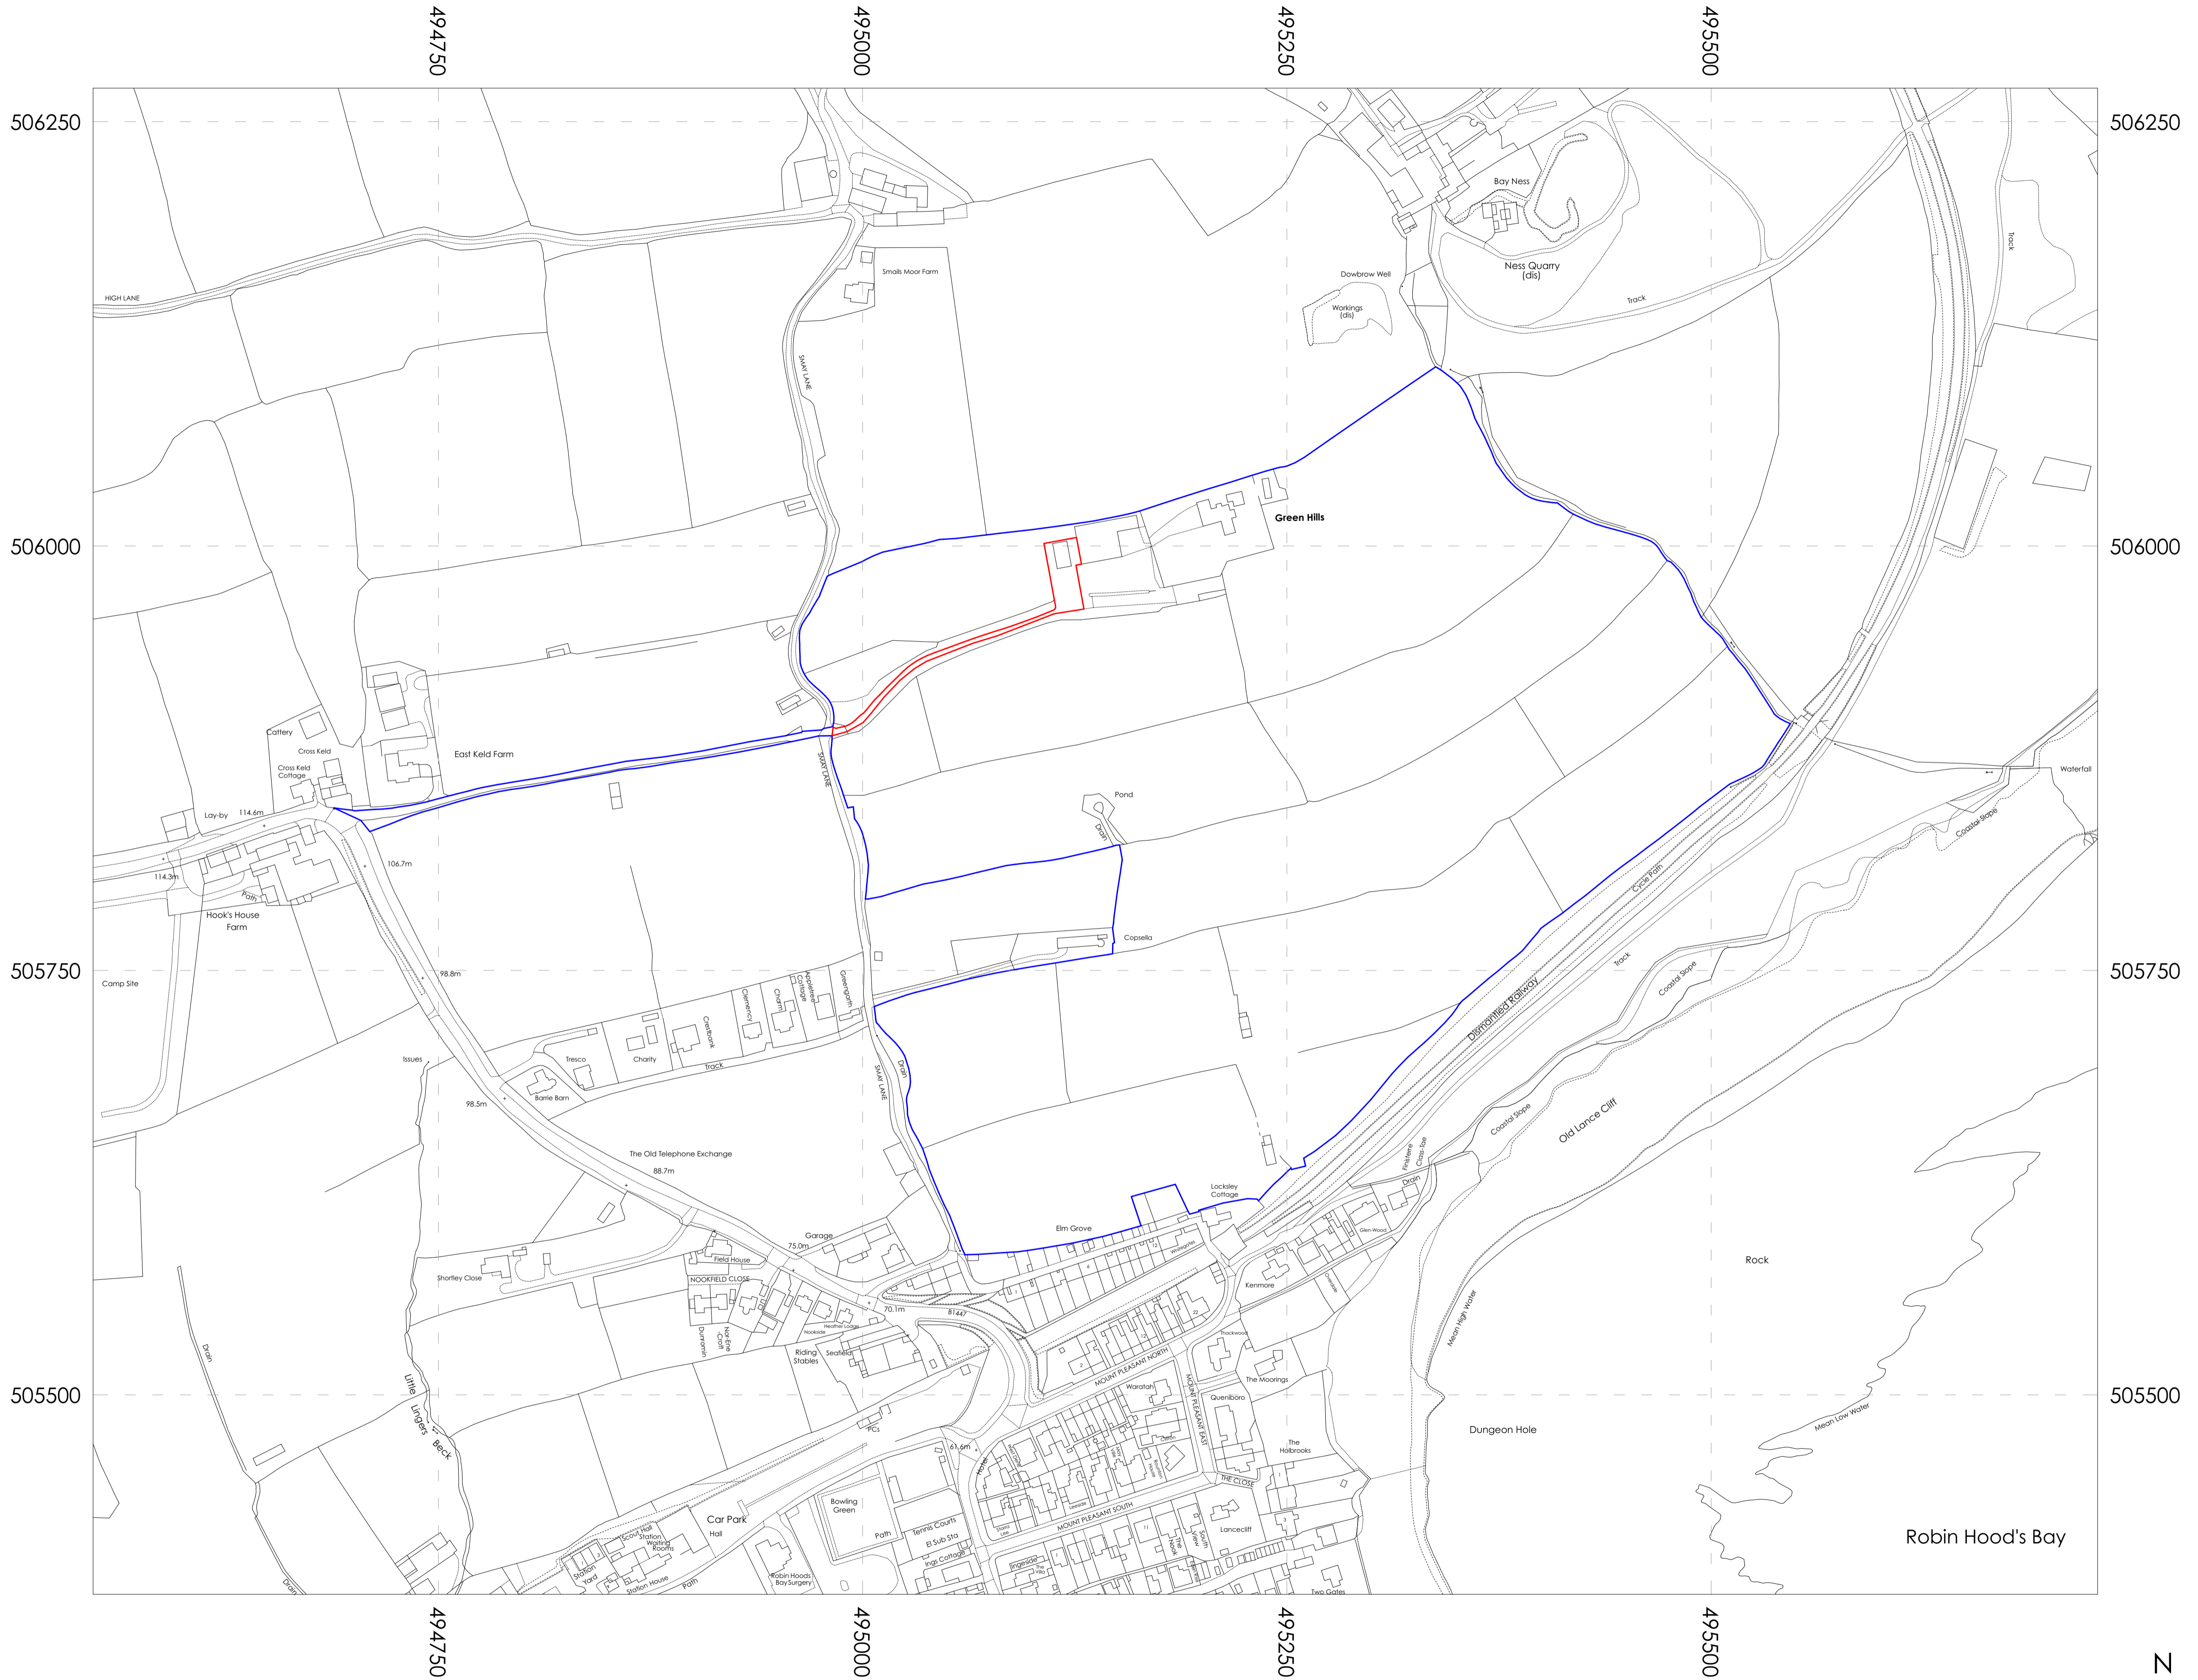

**NYMNP**  
23/10/2020

OS Licence No 100053143.


Revision	Description	Issued	Checked	Date

<b>Client:</b> Mr & Mrs Sheveling
<b>Project:</b> Green Hills Farm, Whitby Road, Robin Hood's Bay
<b>Drawing:</b> Site Location Plan
<b>Drawing Status:</b> <b>PLANNING</b>

<b>Date:</b> OCT 20	<b>Scale @ A1:</b> 1:2000	<b>Drawn by:</b>
<b>Project No:</b> 139	<b>Drawing No:</b> (PL) 03	<b>Revision:</b>

General Notes


THIS DRAWING HAS BEEN PREPARED ORDNANCE SURVEY DATA AND IS FOR INFORMATION PURPOSES ONLY. DO NOT SCALE FROM DRAWING. USE FIGURED DIMENSIONS ONLY. ALL DIMENSIONS MUST BE CHECKED AND VERIFIED ON SITE PRIOR TO COMMENCEMENT OF WORK AND DESIGNER TO BE NOTIFIED OF ANY DISCREPANCIES.

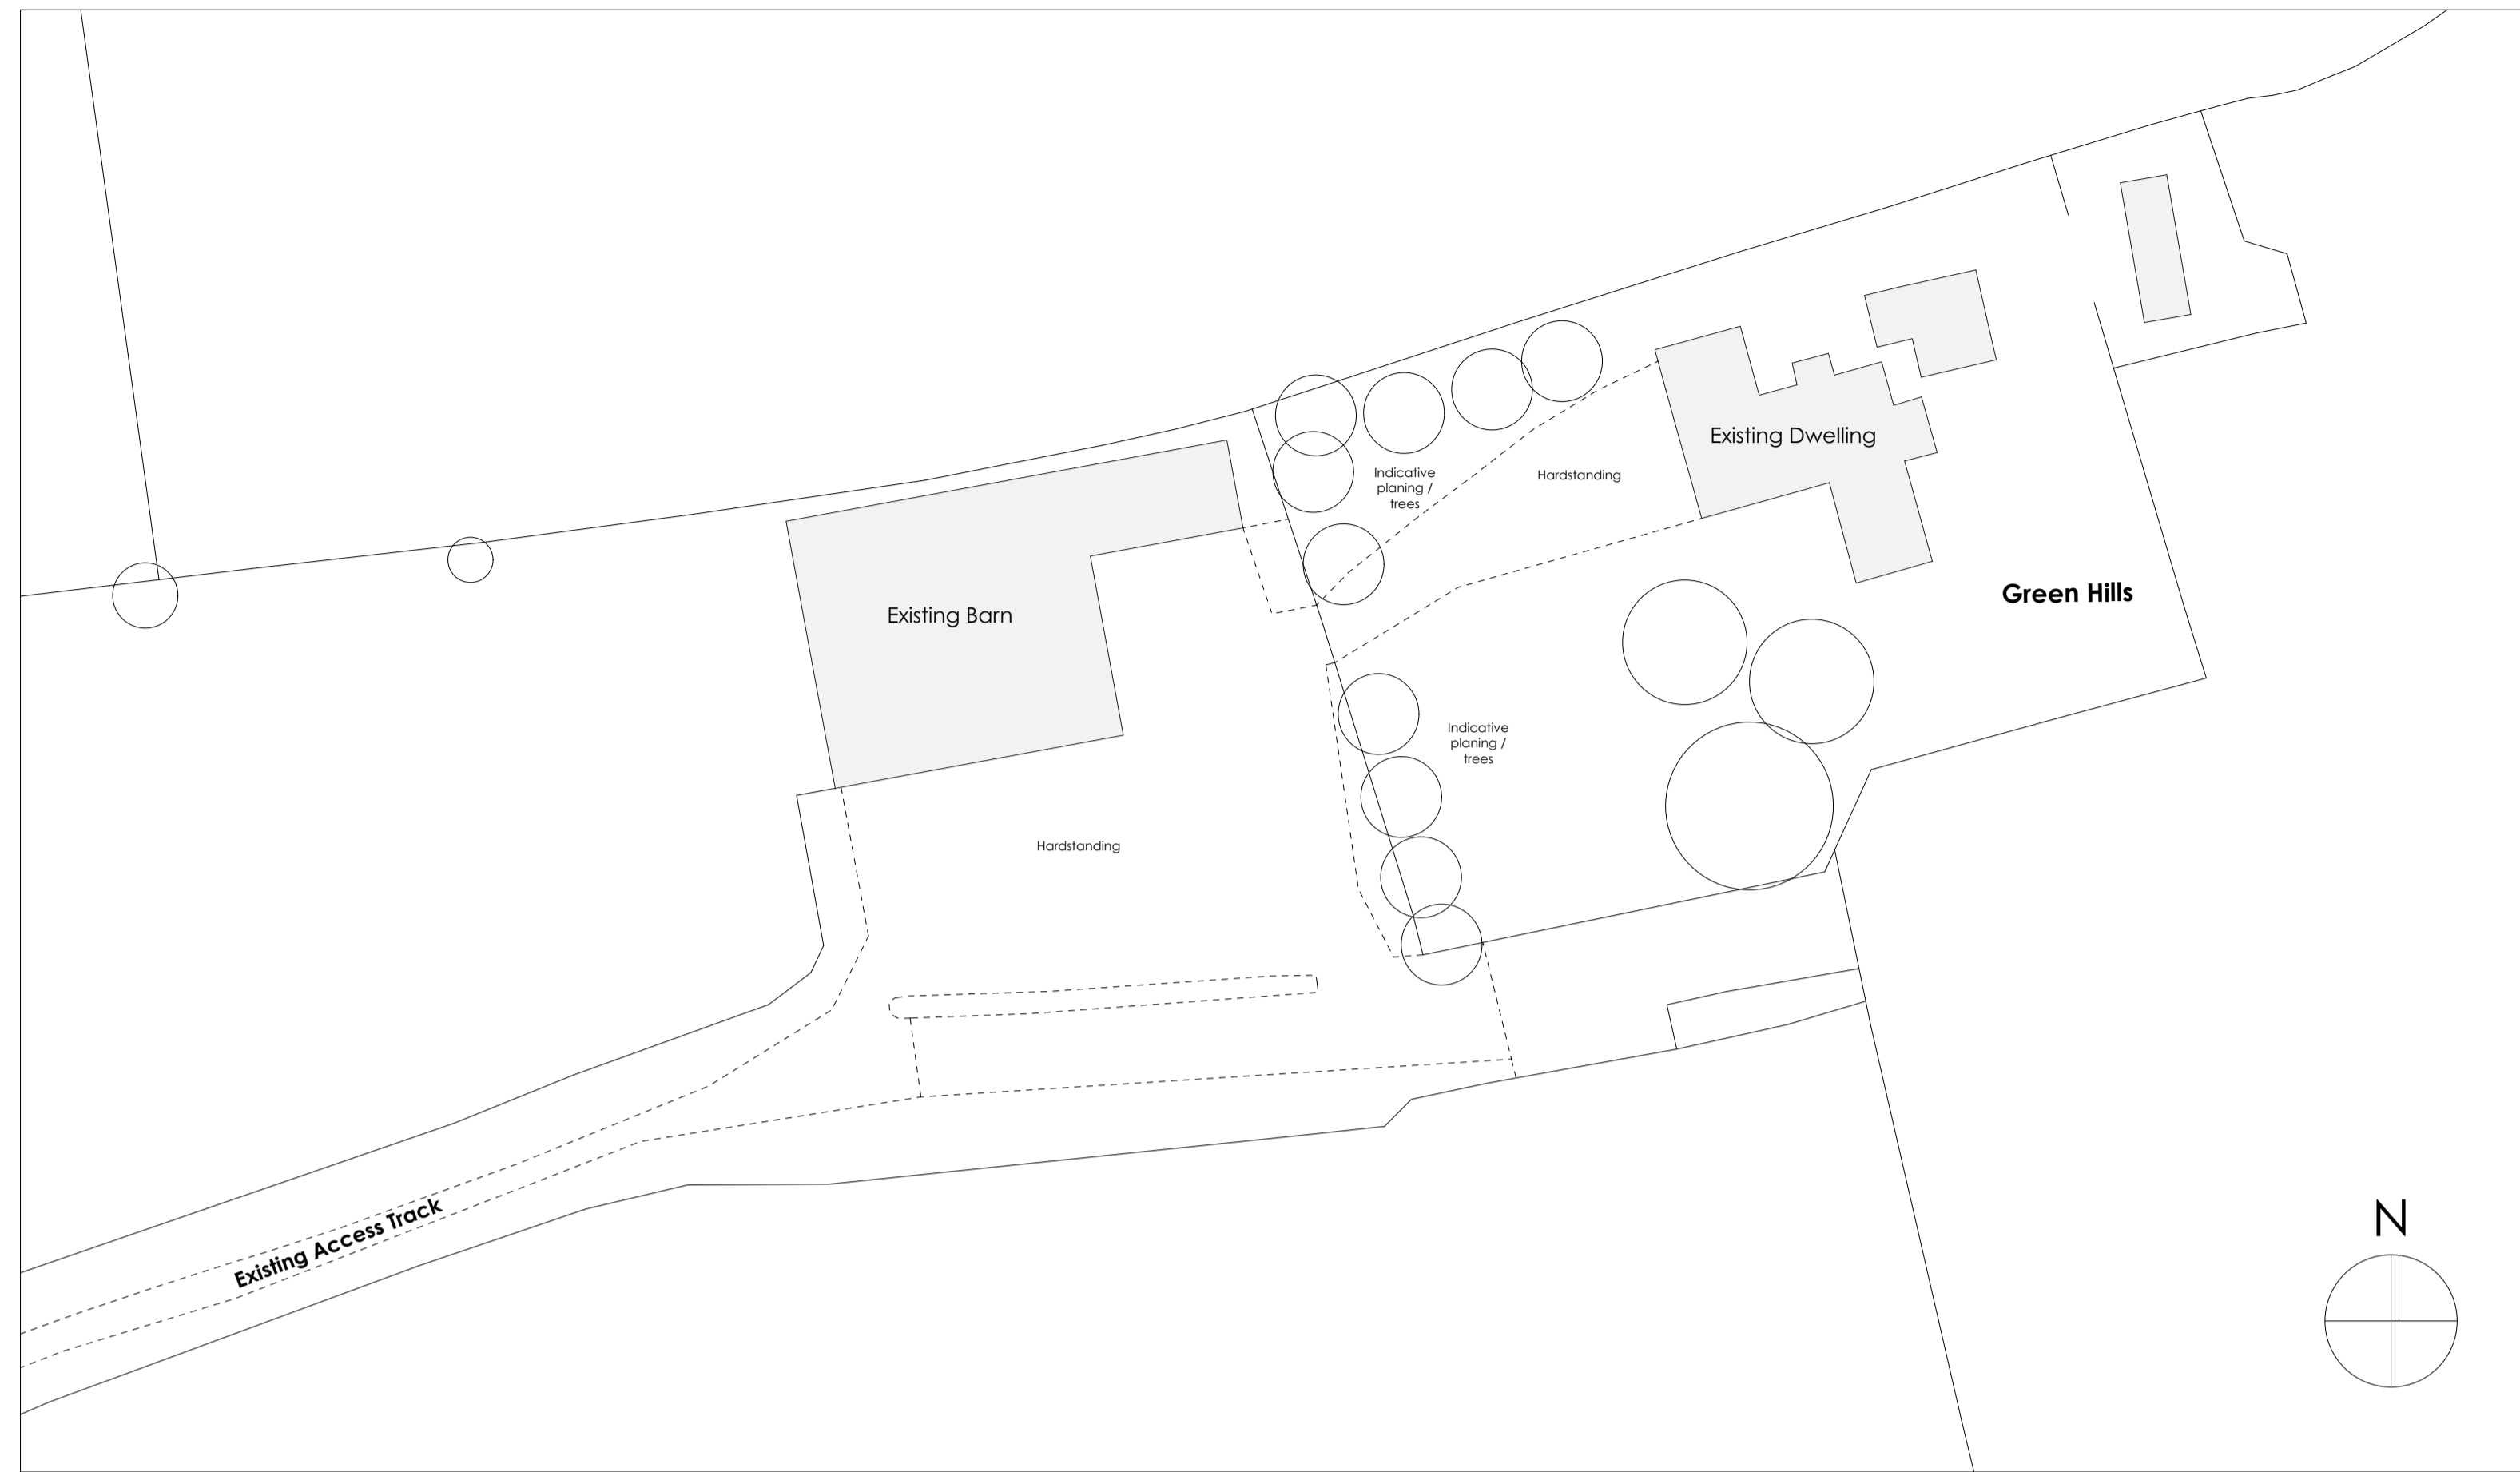

1:500

Site Plan - Existing

NYMNP  
 23/10/2020

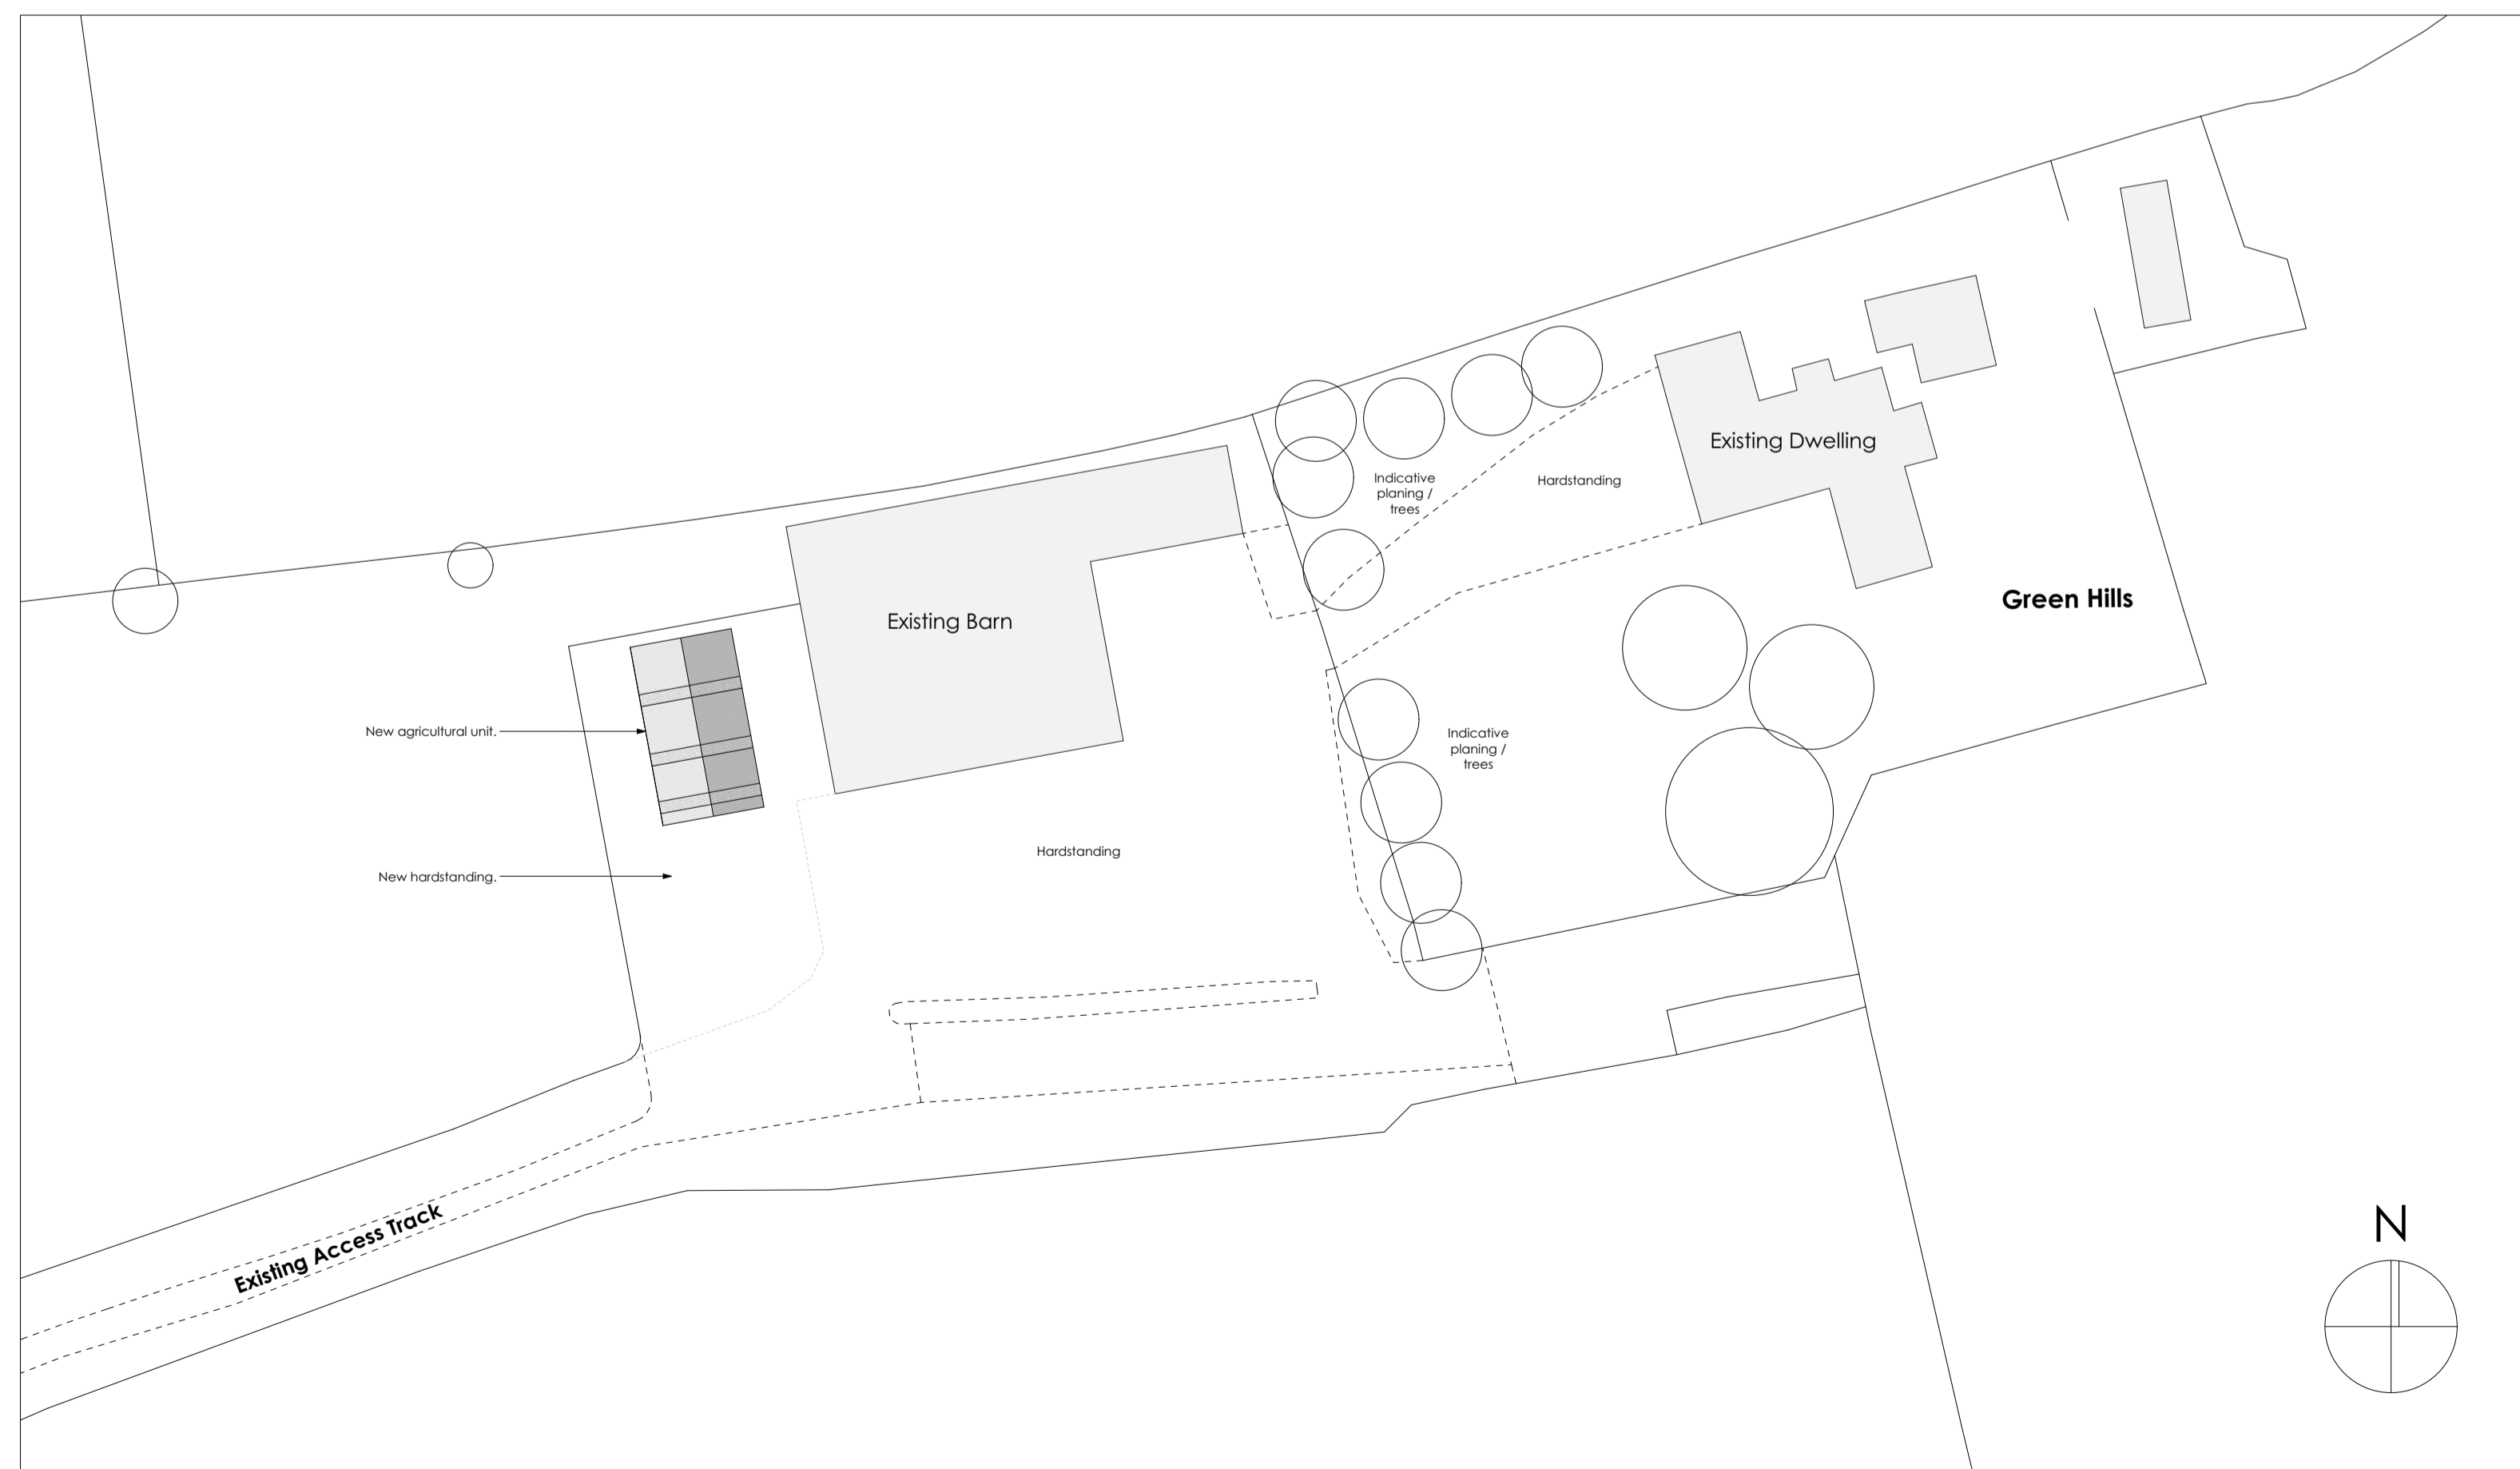

1:500

Site Plan - Proposed

Revision	Description	Issued	Checked	Date

<b>Client:</b> Mr & Mrs Sheveling
<b>Project:</b> Green Hills Farm, Whitby Road, Robin Hoods Bay
<b>Drawing:</b> Site Plans


Drawing Status:

**PLANNING**


<b>Date:</b> OCT 20	<b>Scale @ A1:</b> 1:500	<b>Drawn by:</b>
<b>Project No:</b> 139	<b>Drawing No:</b> (PL) 02	<b>Revision:</b>

General Notes


THIS DRAWING HAS BEEN PREPARED ORDNANCE SURVEY DATA AND IS FOR INFORMATION PURPOSES ONLY. DO NOT SCALE FROM DRAWING. USE FIGURED DIMENSIONS ONLY. ALL DIMENSIONS MUST BE CHECKED AND VERIFIED ON SITE PRIOR TO COMMENCEMENT OF WORK AND DESIGNER TO BE NOTIFIED OF ANY DISCREPANCIES.

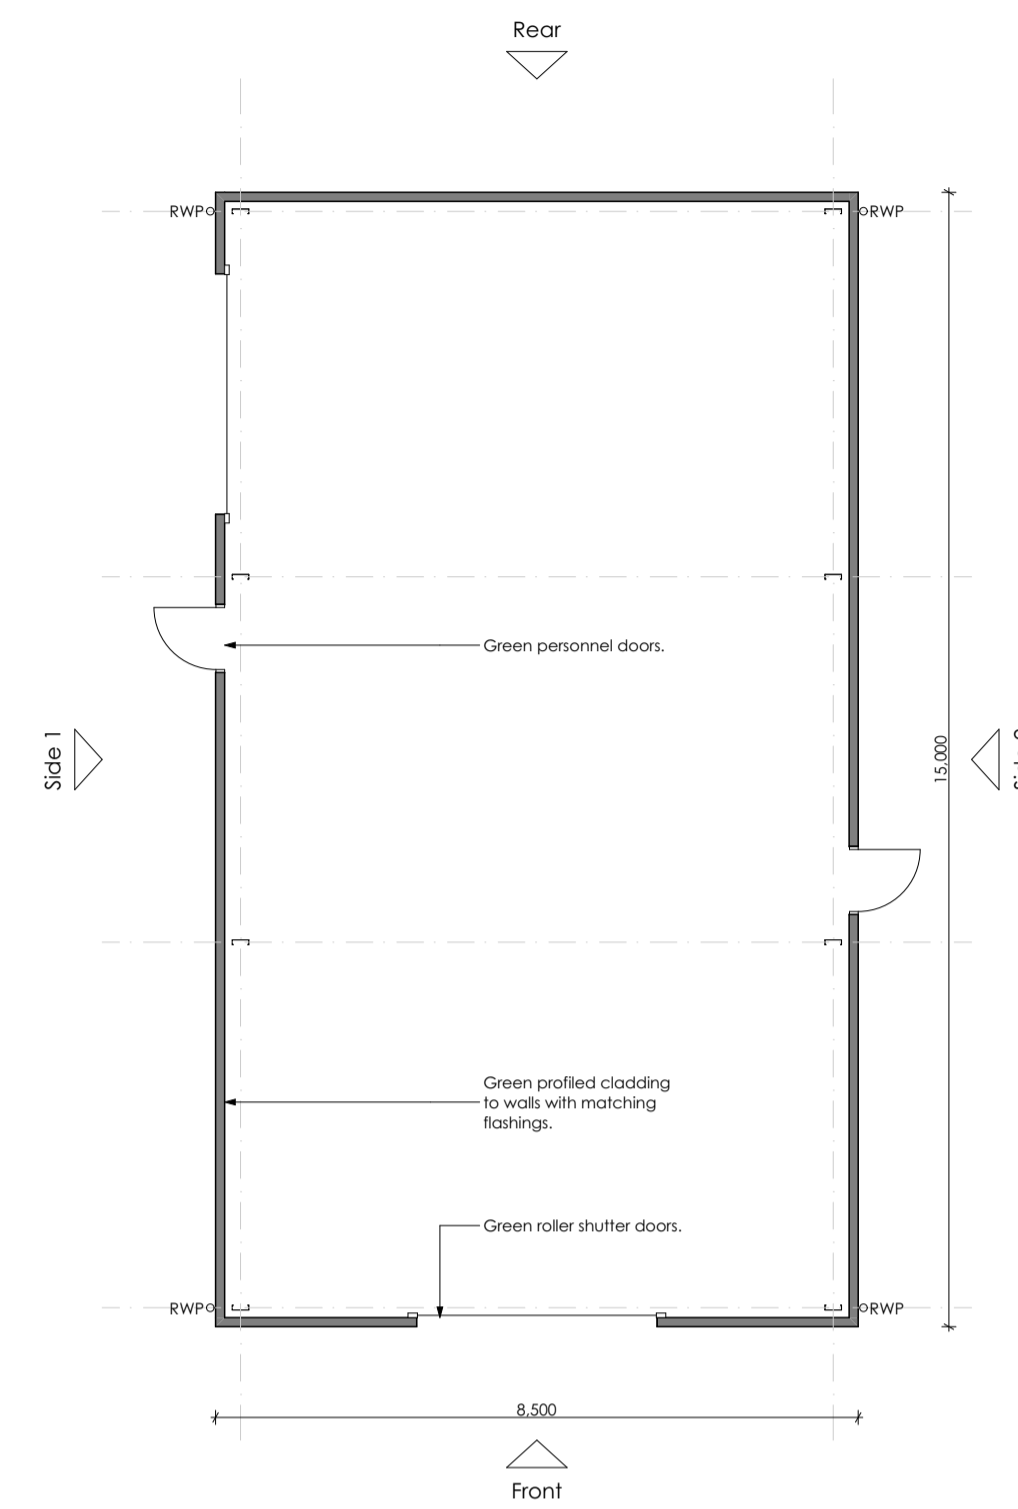


NYMNP  
23/10/2020

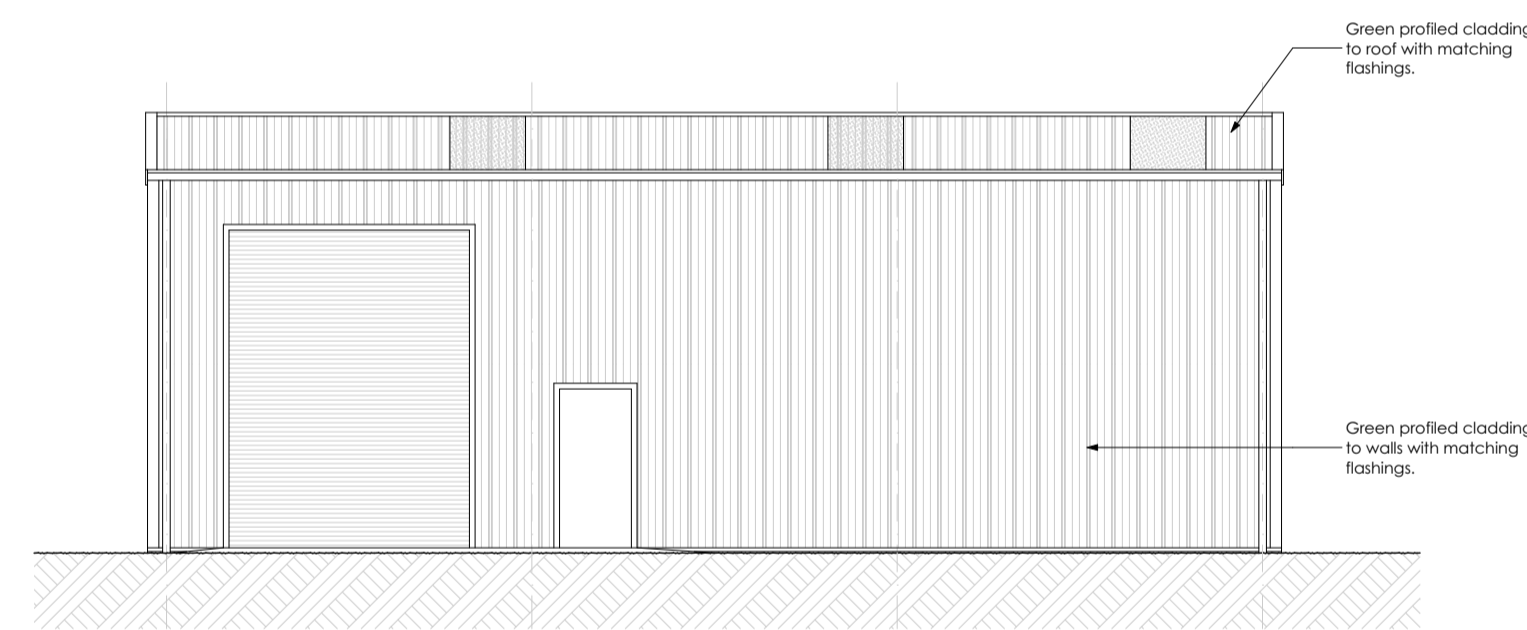


Side Elevation 1

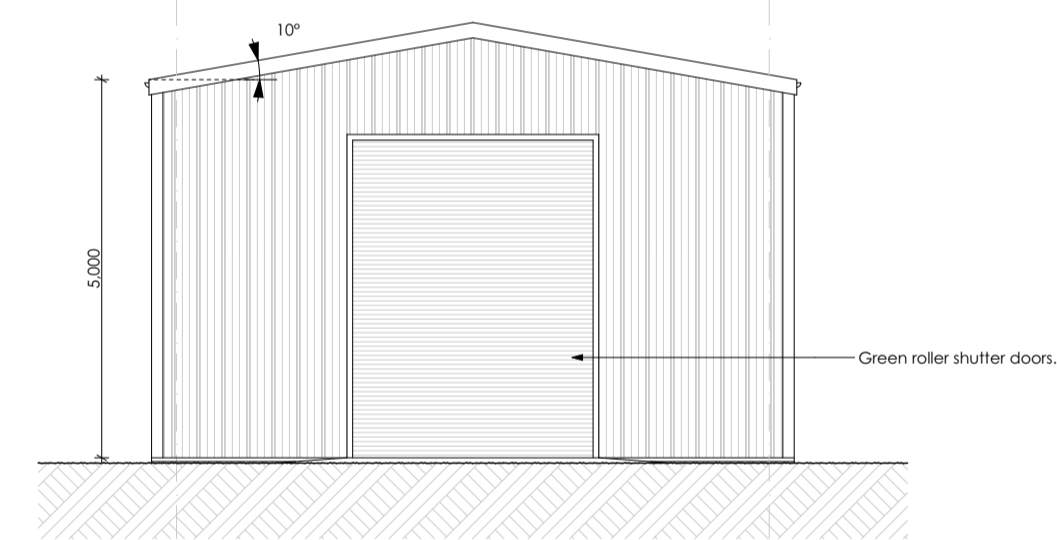

Front Elevation

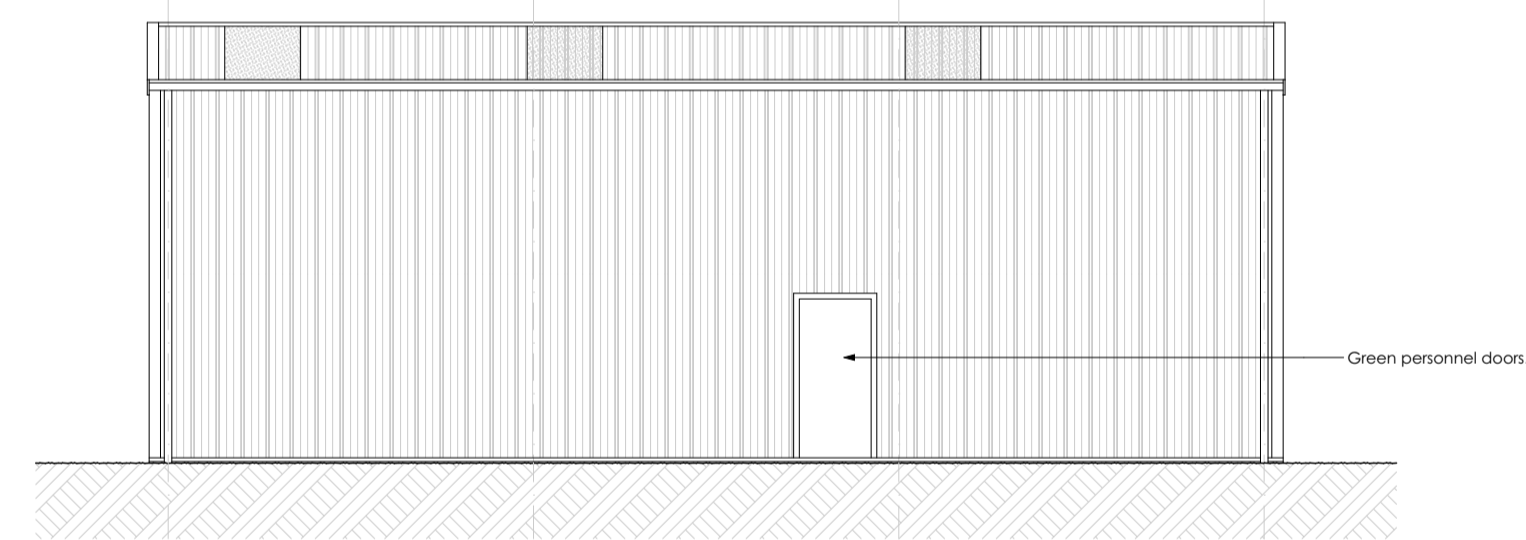

Side Elevation 2

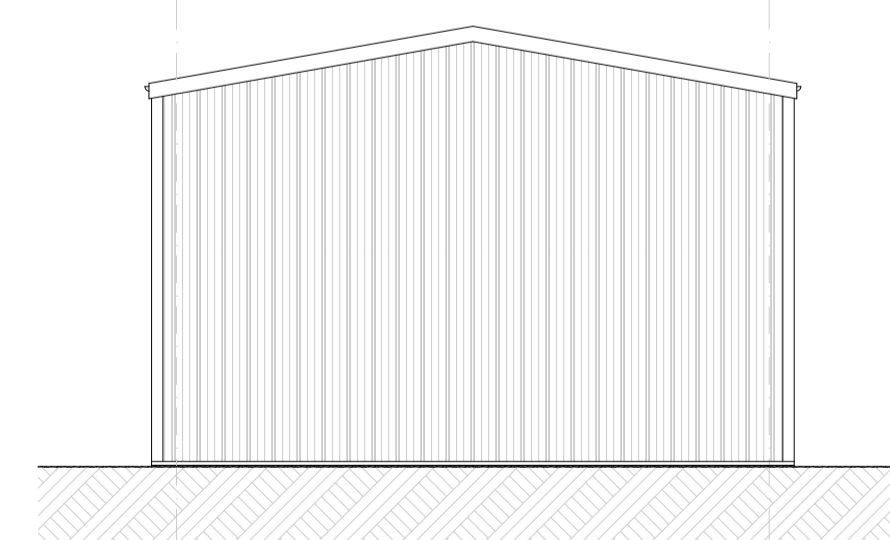

Rear Elevation

Revision	Description	Issued	Checked	Date
----------	-------------	--------	---------	------

**Client:**  
Mr & Mrs Sheveling

**Project:**  
Green Hills Farm,  
Whitby Road,  
Robin Hoods Bay

**Drawing:**  
Building Plan & Elevations

Drawing Status:

**PLANNING**

<b>Date:</b> OCT 20	<b>Scale @ A1:</b> 1:100	<b>Drawn by:</b> AB
<b>Project No:</b> 139	<b>Drawing No:</b> (PL) 01	<b>Revision:</b>