




1 Proposed Ground Floor Plan
1 : 100

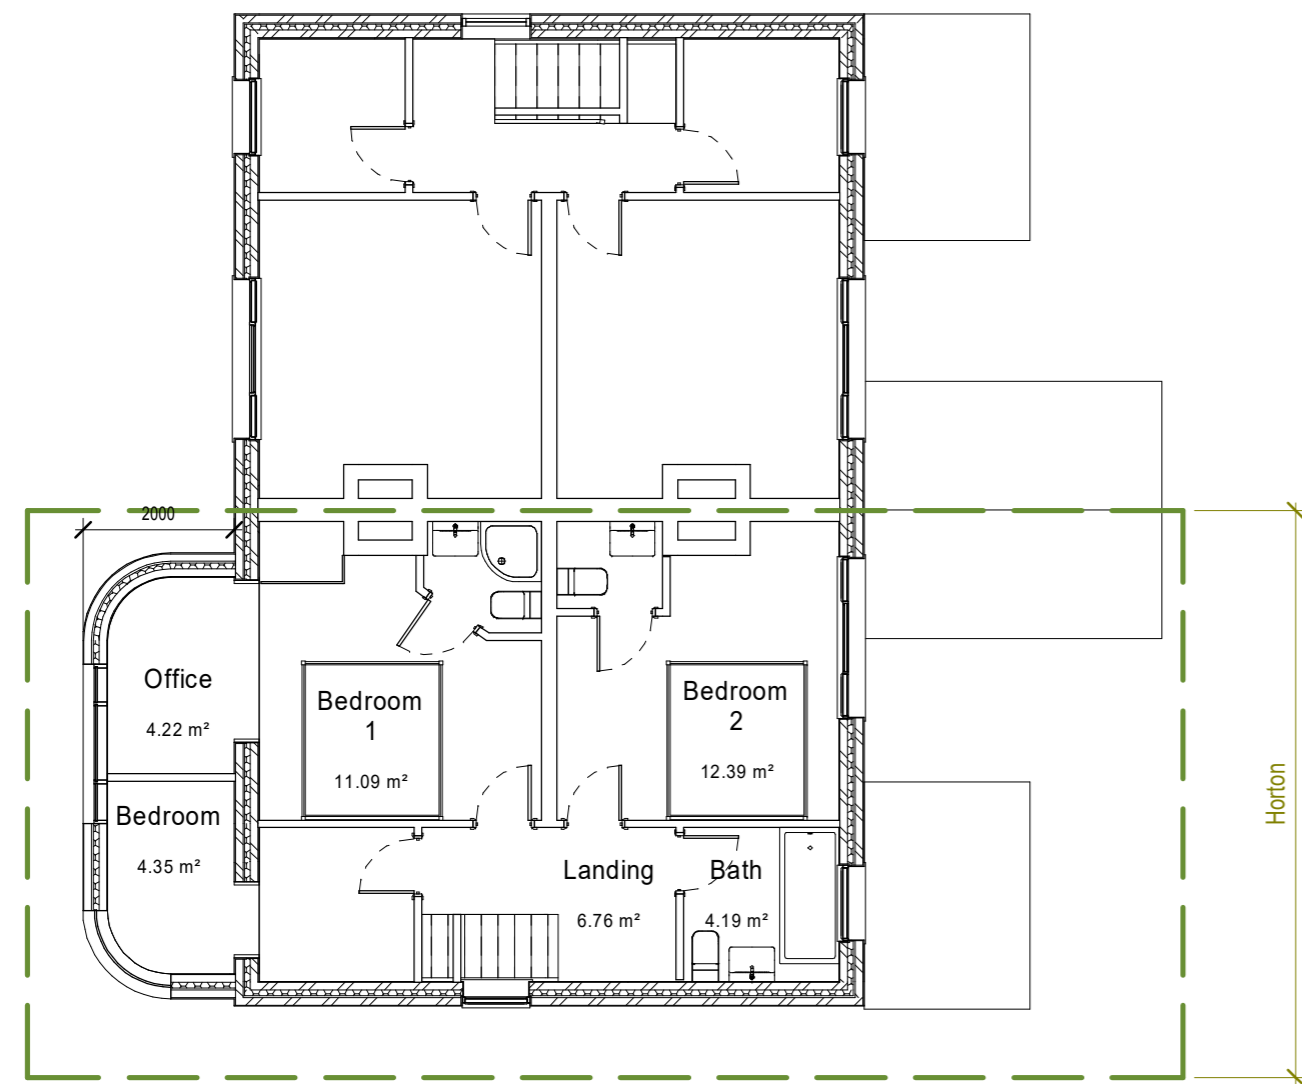


2 Proposed First Floor Plan
1 : 100

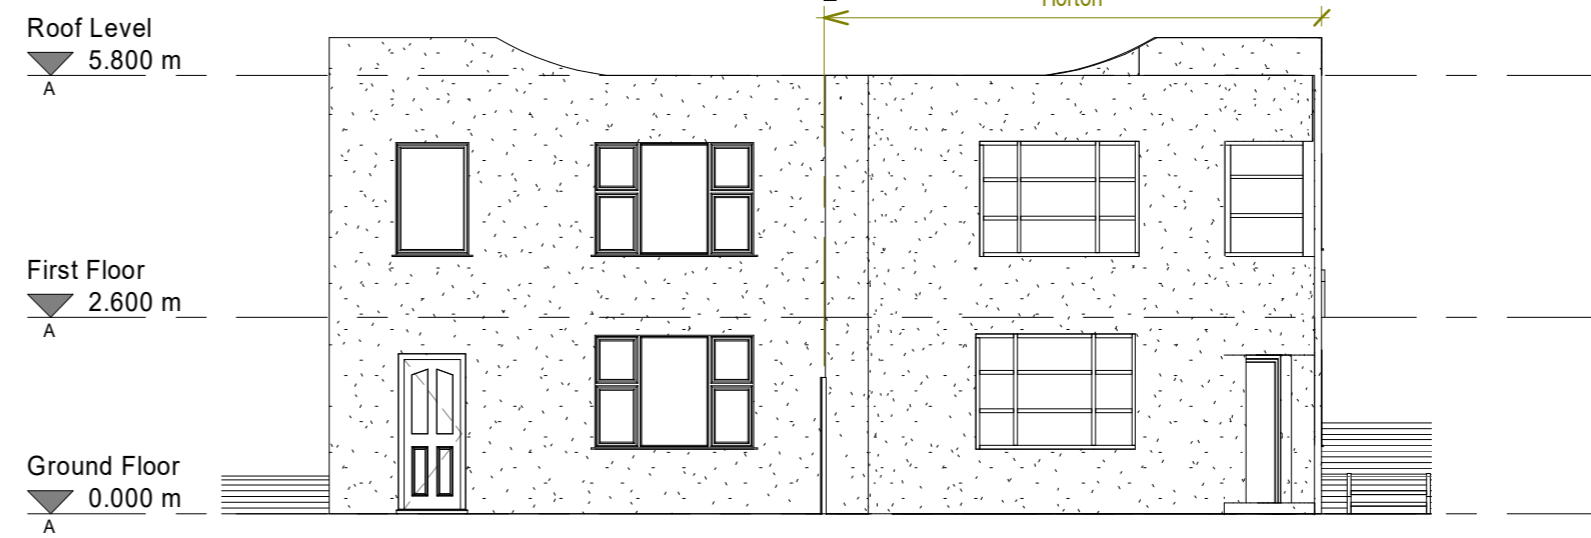


3 Proposed West Elevation
1 : 100

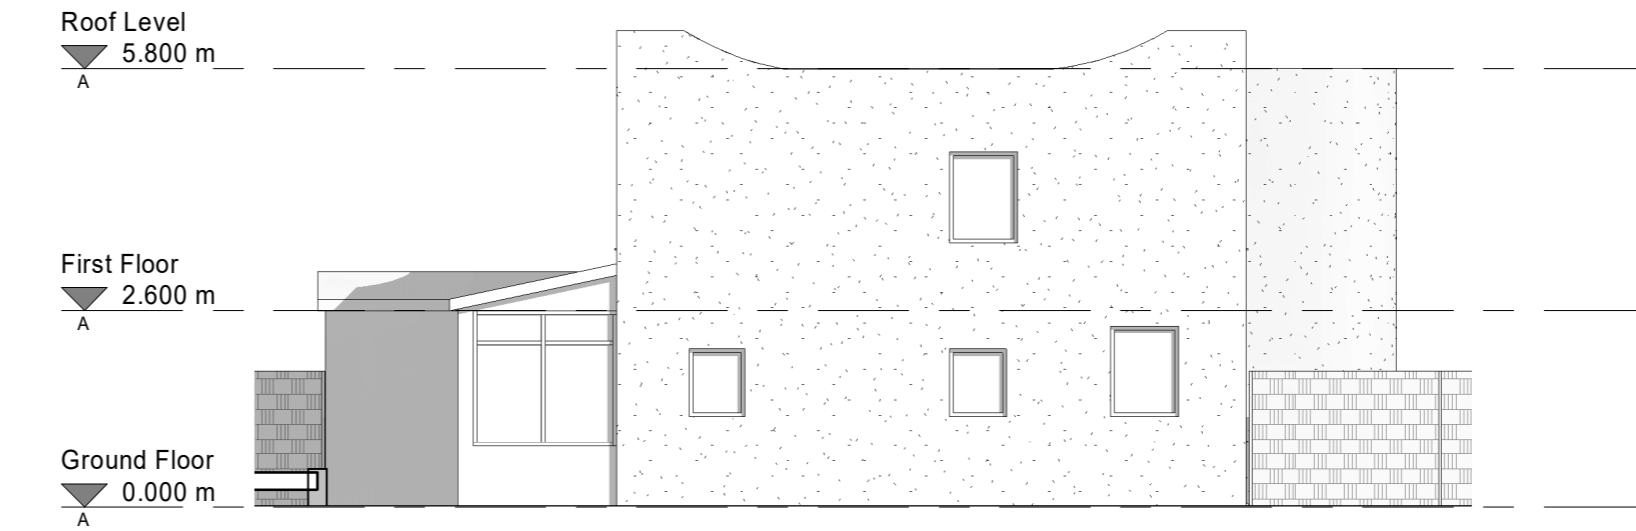

4 Proposed North Elevation
1 : 100

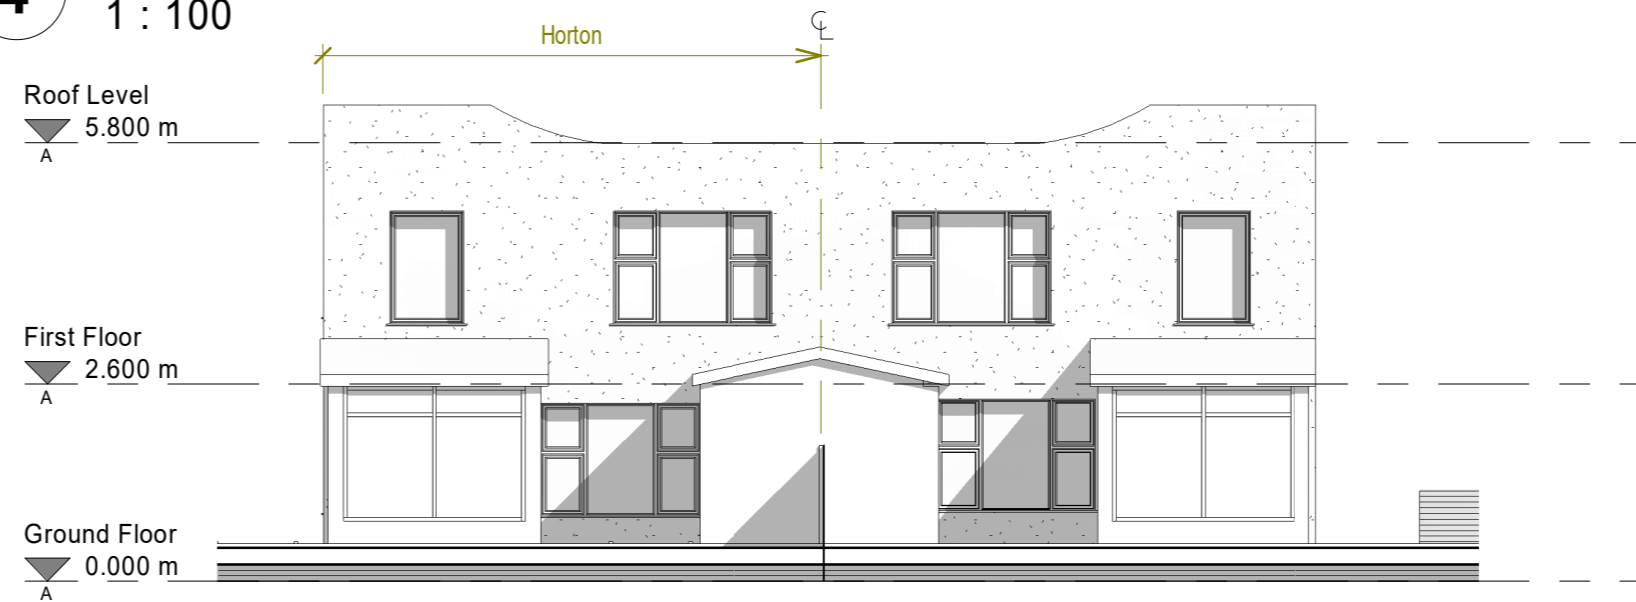

5 Proposed East Elevation
1 : 100

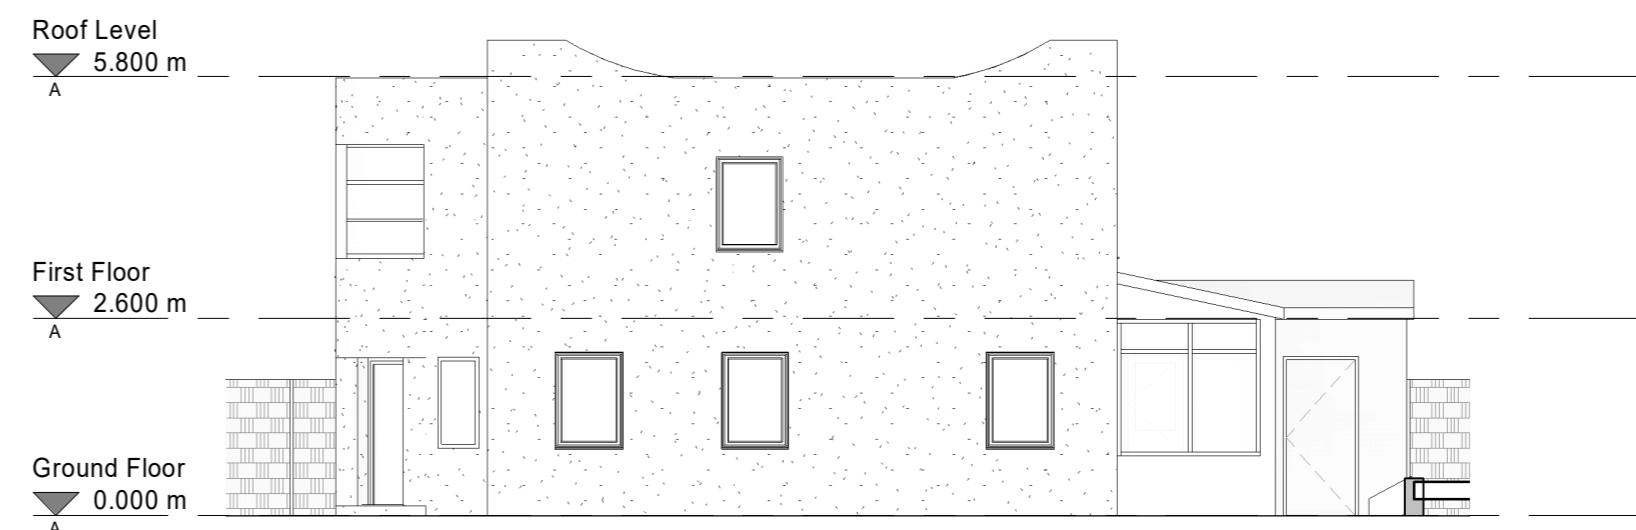

6 Proposed South Elevation
1 : 100

Notes

THIS DRAWING READ
IN CONJUNCTION
WITH :

Rev	Description	Date	Dr by	App by
B	Front door moved to central curve due to depth reduction of 300mm	13.11.20	GHR	CW
A	Wall facing neighbours side pull inline with window opening and curved to allow for light and site lines	08.09.20	GHR	CW
original by	date created		Dr by	App by
Georgina H Reid	08/03/20		C	Wildgoose

NYMNP
16/11/2020

AMENDED

client name	
Mr C & Mrs J Wildgoose	
project	
Horton, Stainsacre, Whitby YO22 4NT	
drawing	
Proposed Plans and Elevations	
computer file	plot date
\\sc02\engineering\red\Documents\all\test\project\Horton_Extension.rvt	
project number	scale
2020-01	1 : 100 @A2
drawing number	rev
GHR-20-02	B
	issue status