


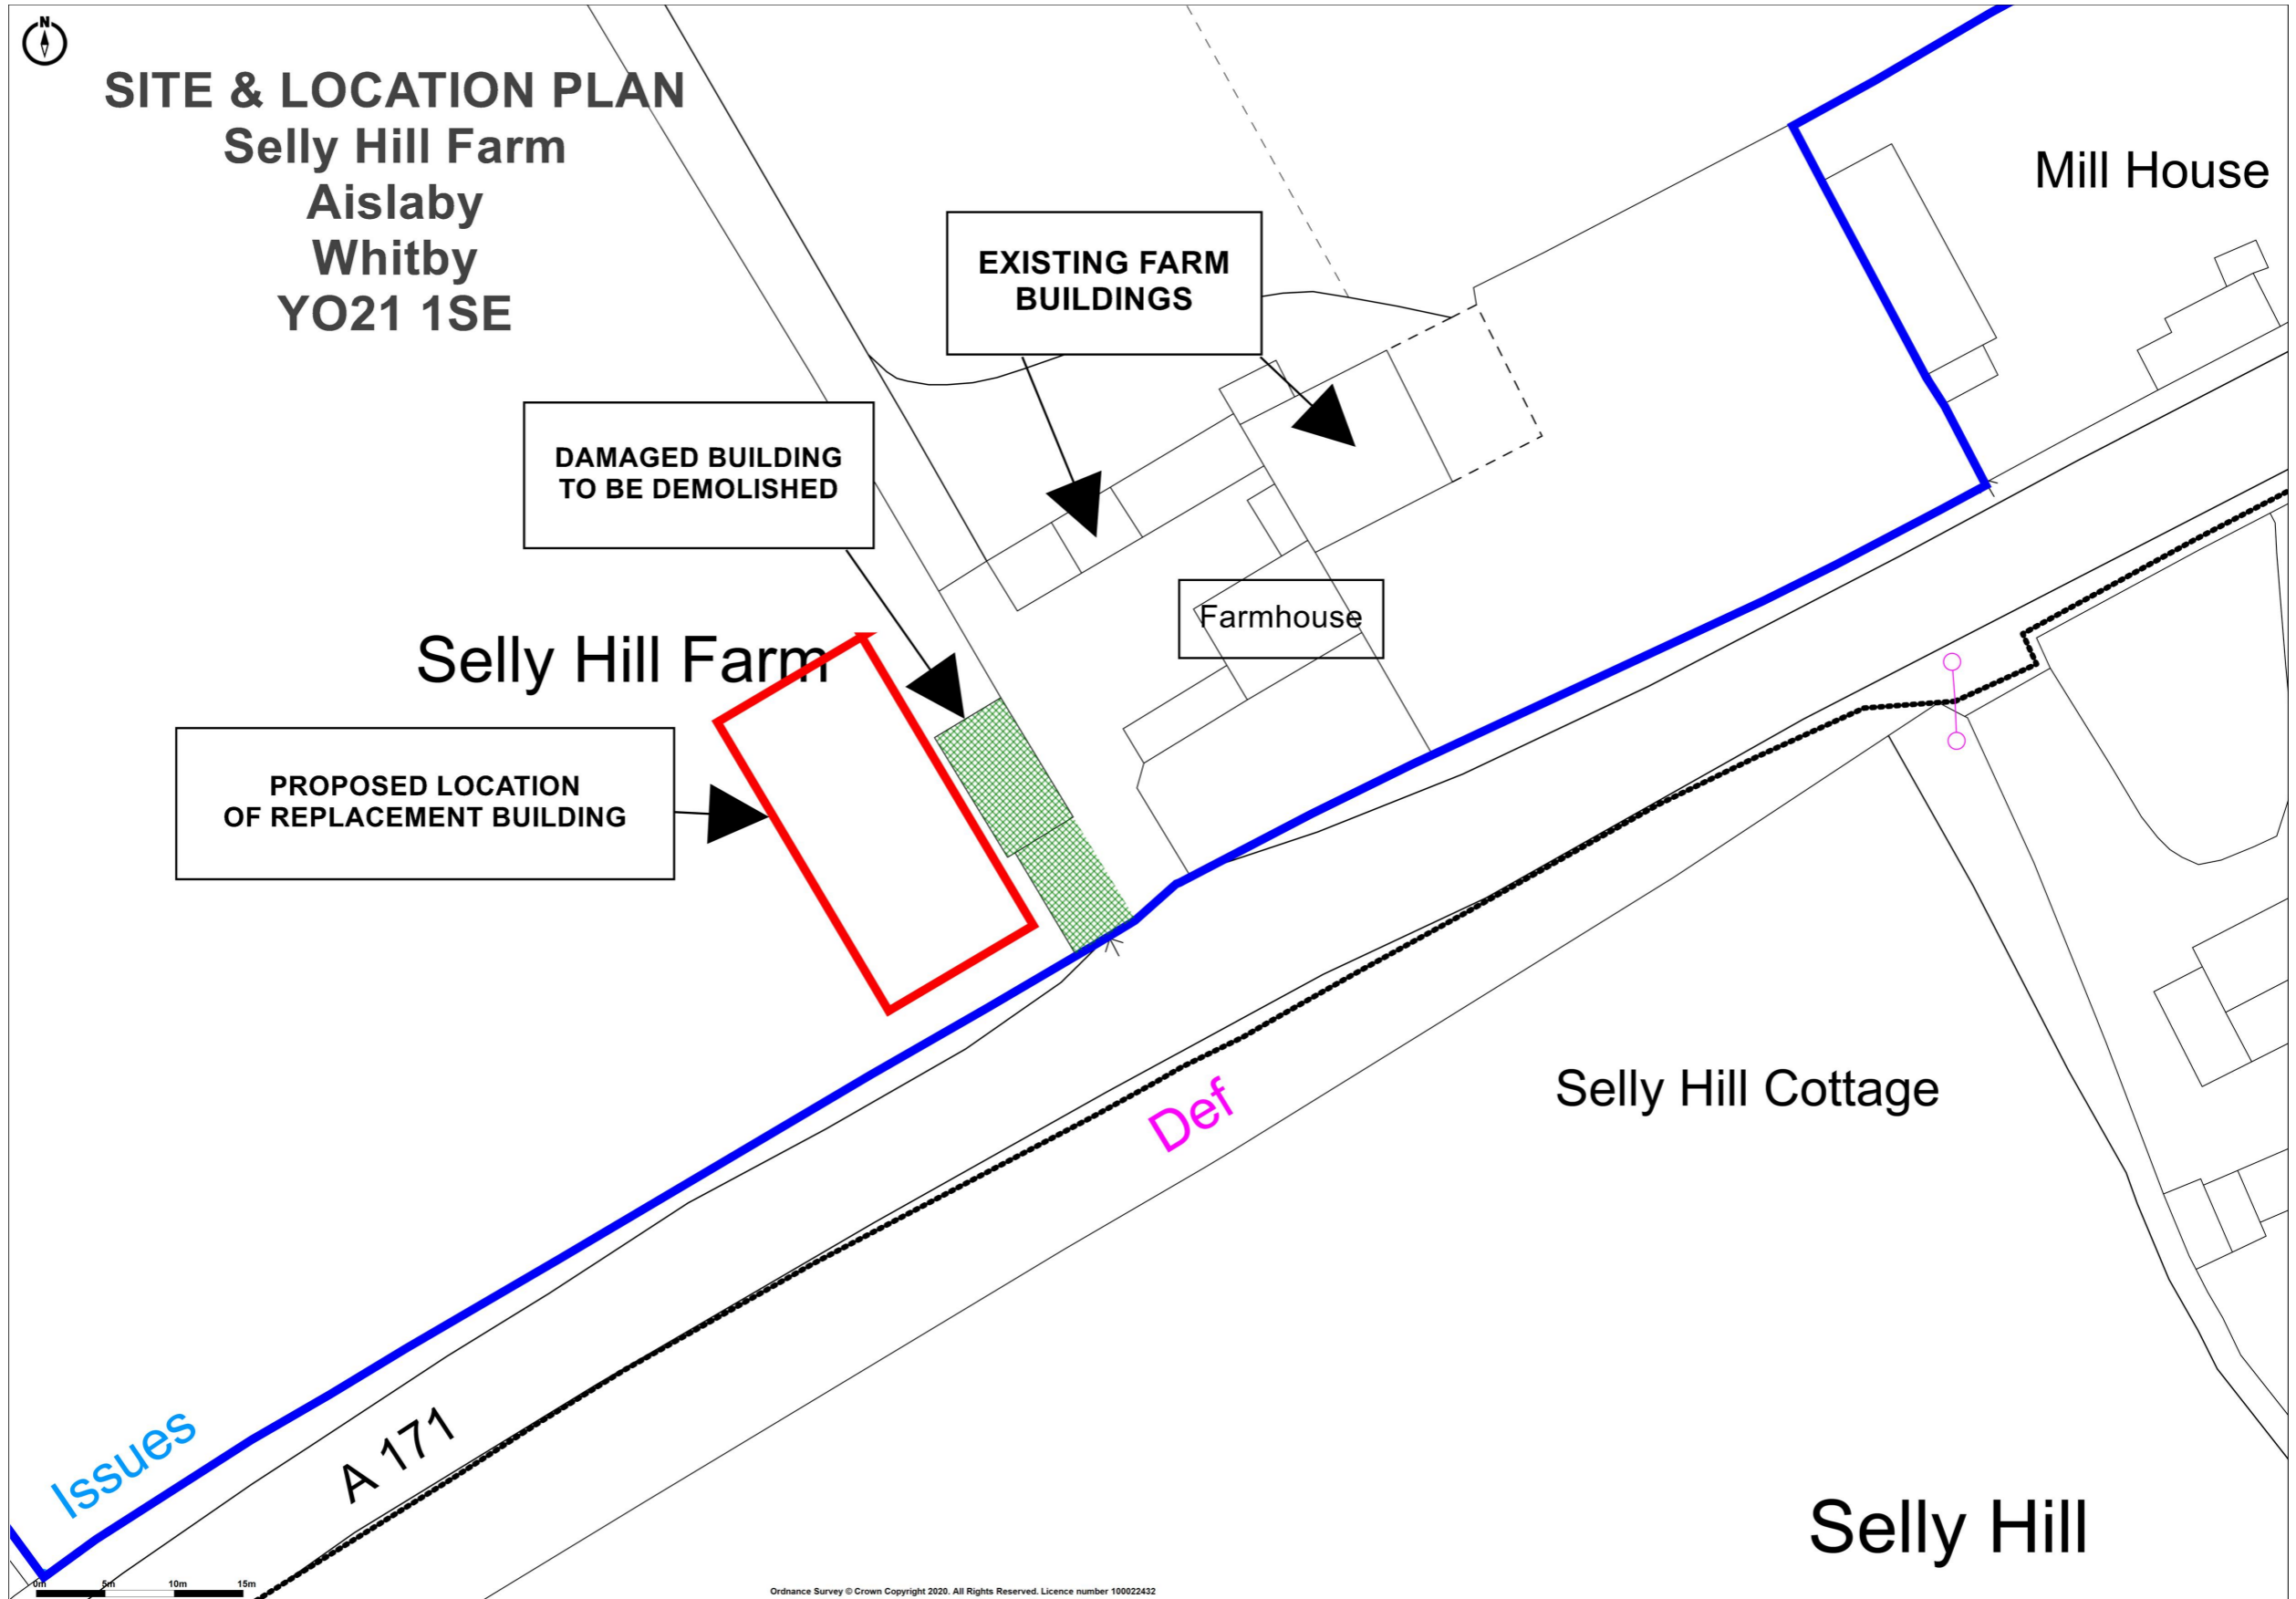

**SITE & LOCATION PLAN**  
**Selly Hill Farm**  
 Aislaby  
 Whitby  
 YO21 1SE




12

PLAN 1


PROPOSED BUILDING  
AT  
SELLY HILL FARM  
AISLABY  
WHITBY  
YO21 1SE

NYMNP A


26/11/2020

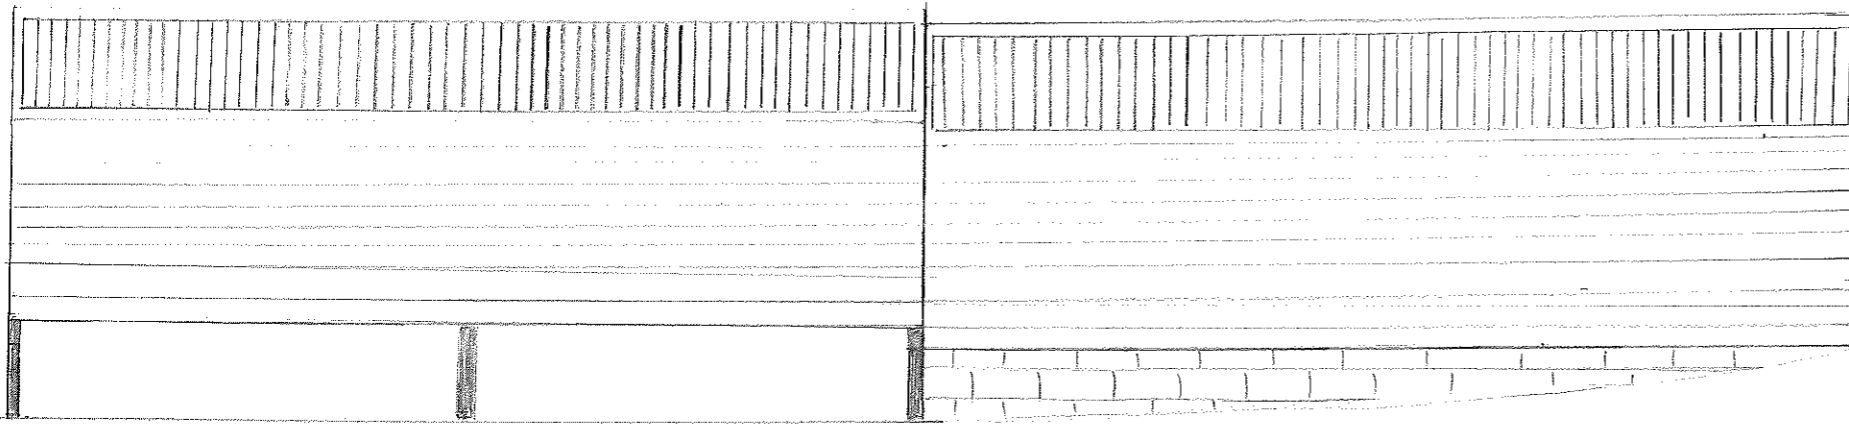


WEST ELEVATION

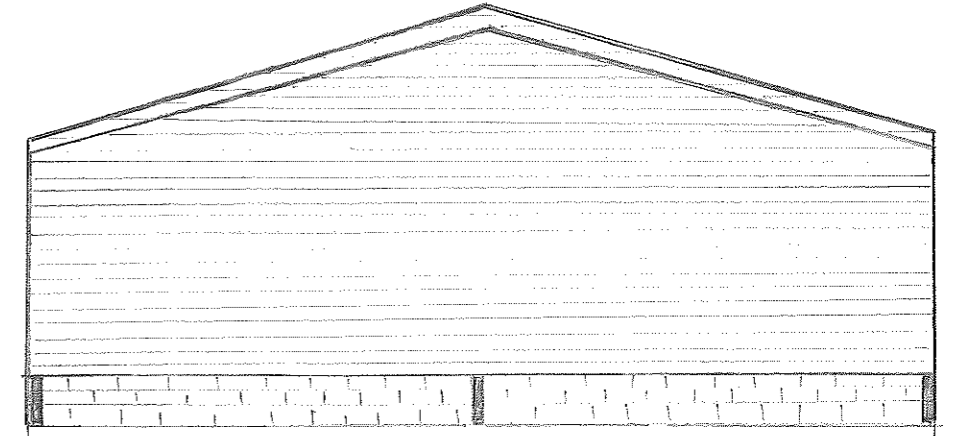

SOUTH ELEVATION

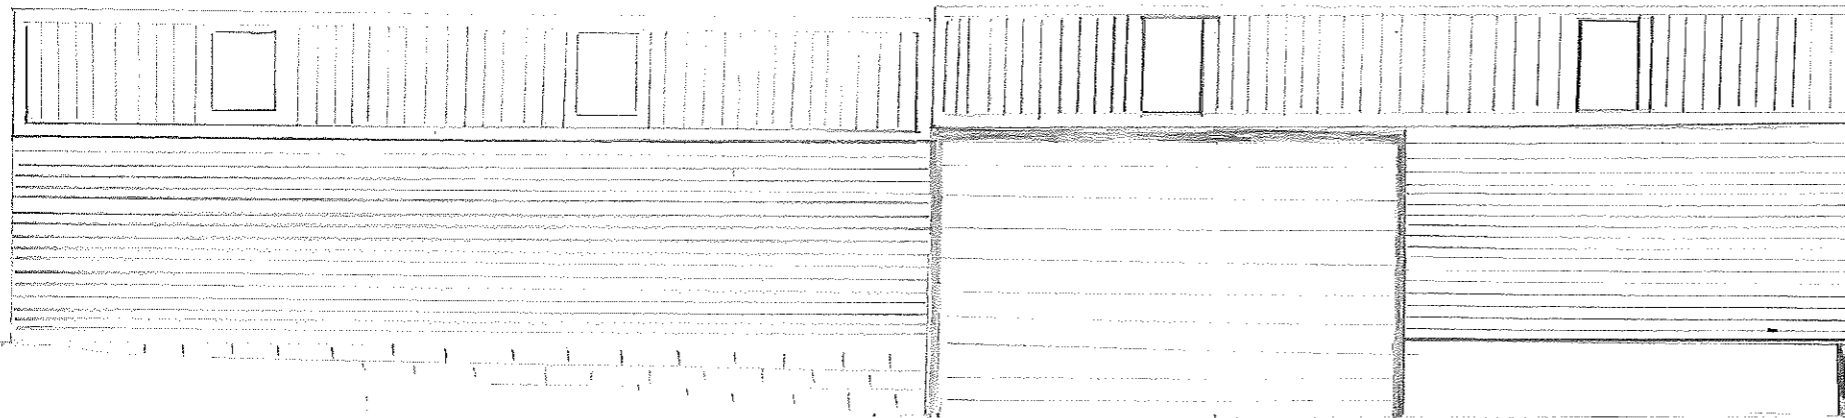


EAST ELEVATION

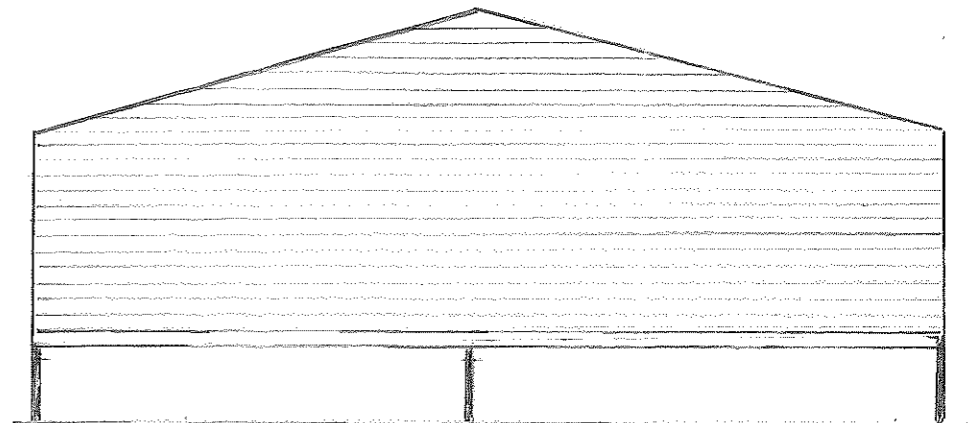

NORTH ELEVATION

SCALE 1:100 at A3

EAST

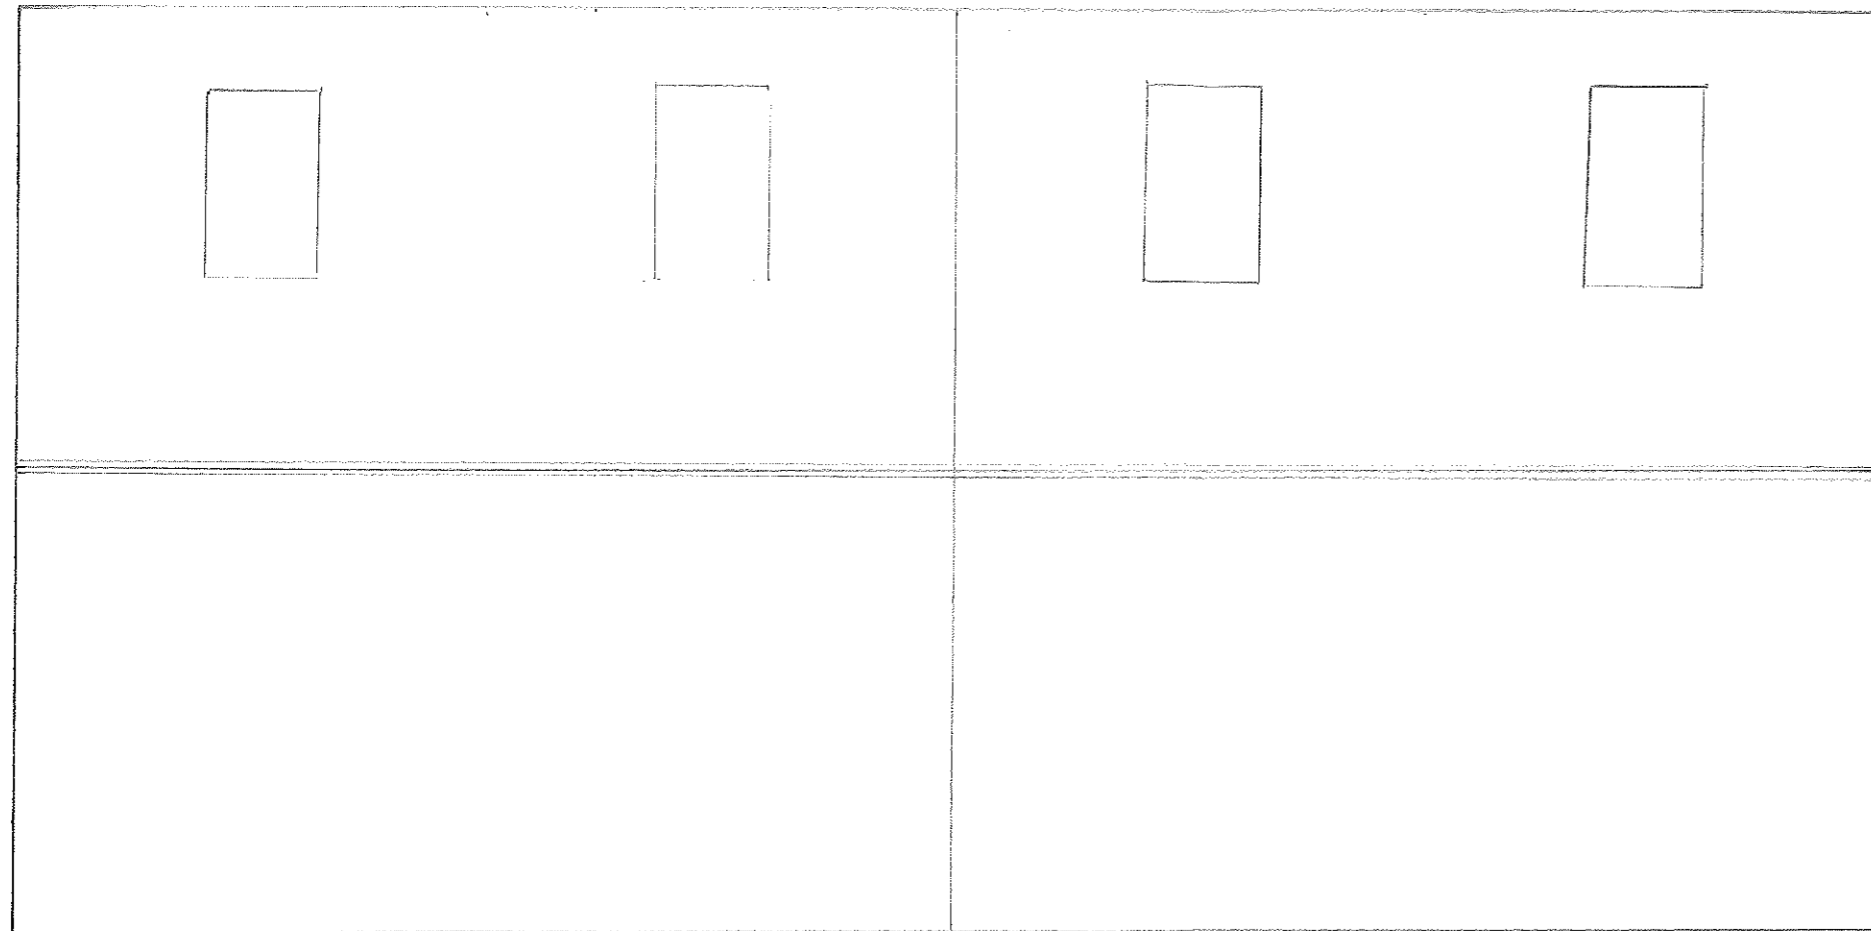

NORTH

SOUTH

WEST

NYMNP  
26/11/2020