


LOCATION PLAN
B Thompson, Linglands Farm




NYMNPA
03/12/2020

Norman & Gray Ltd


East Elevation

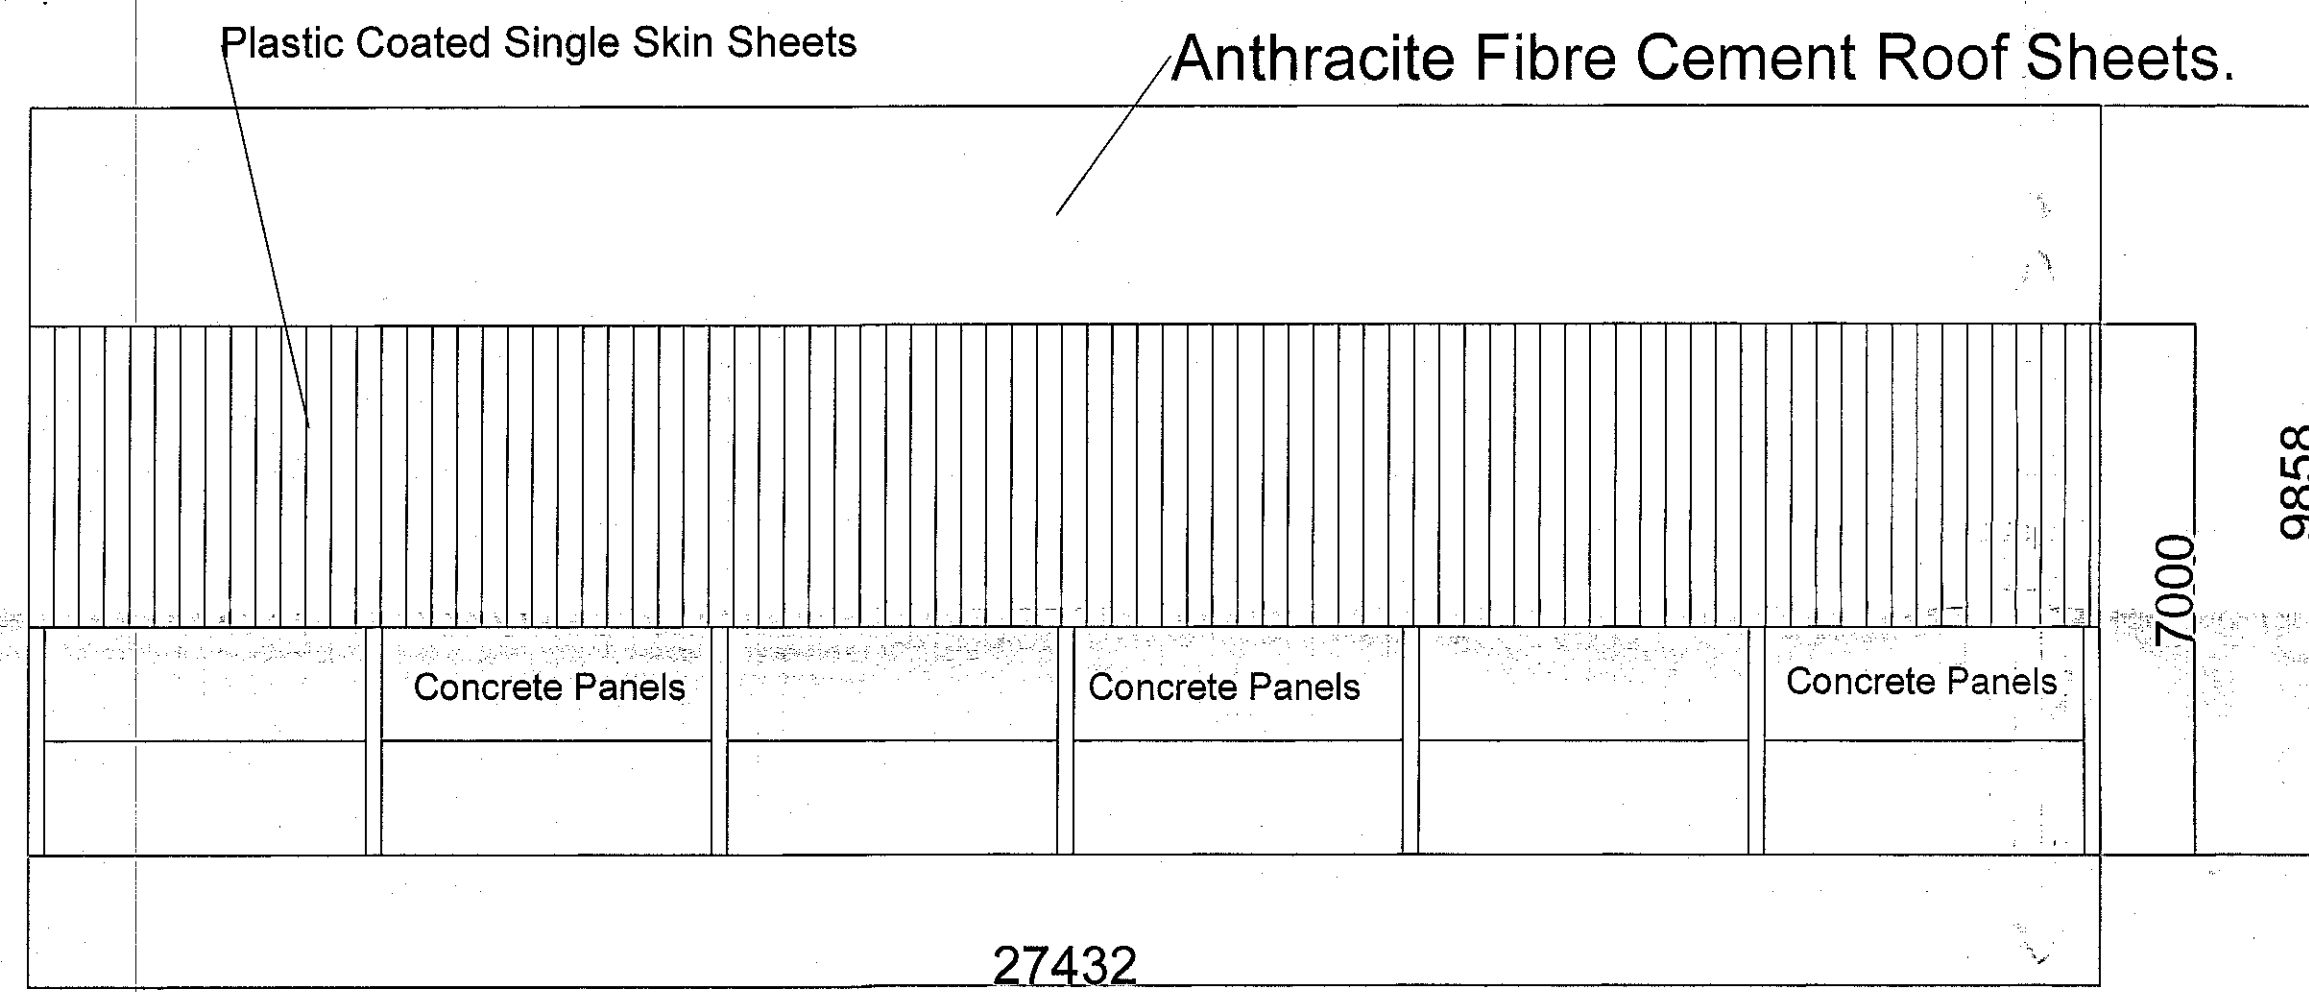


South Elevation

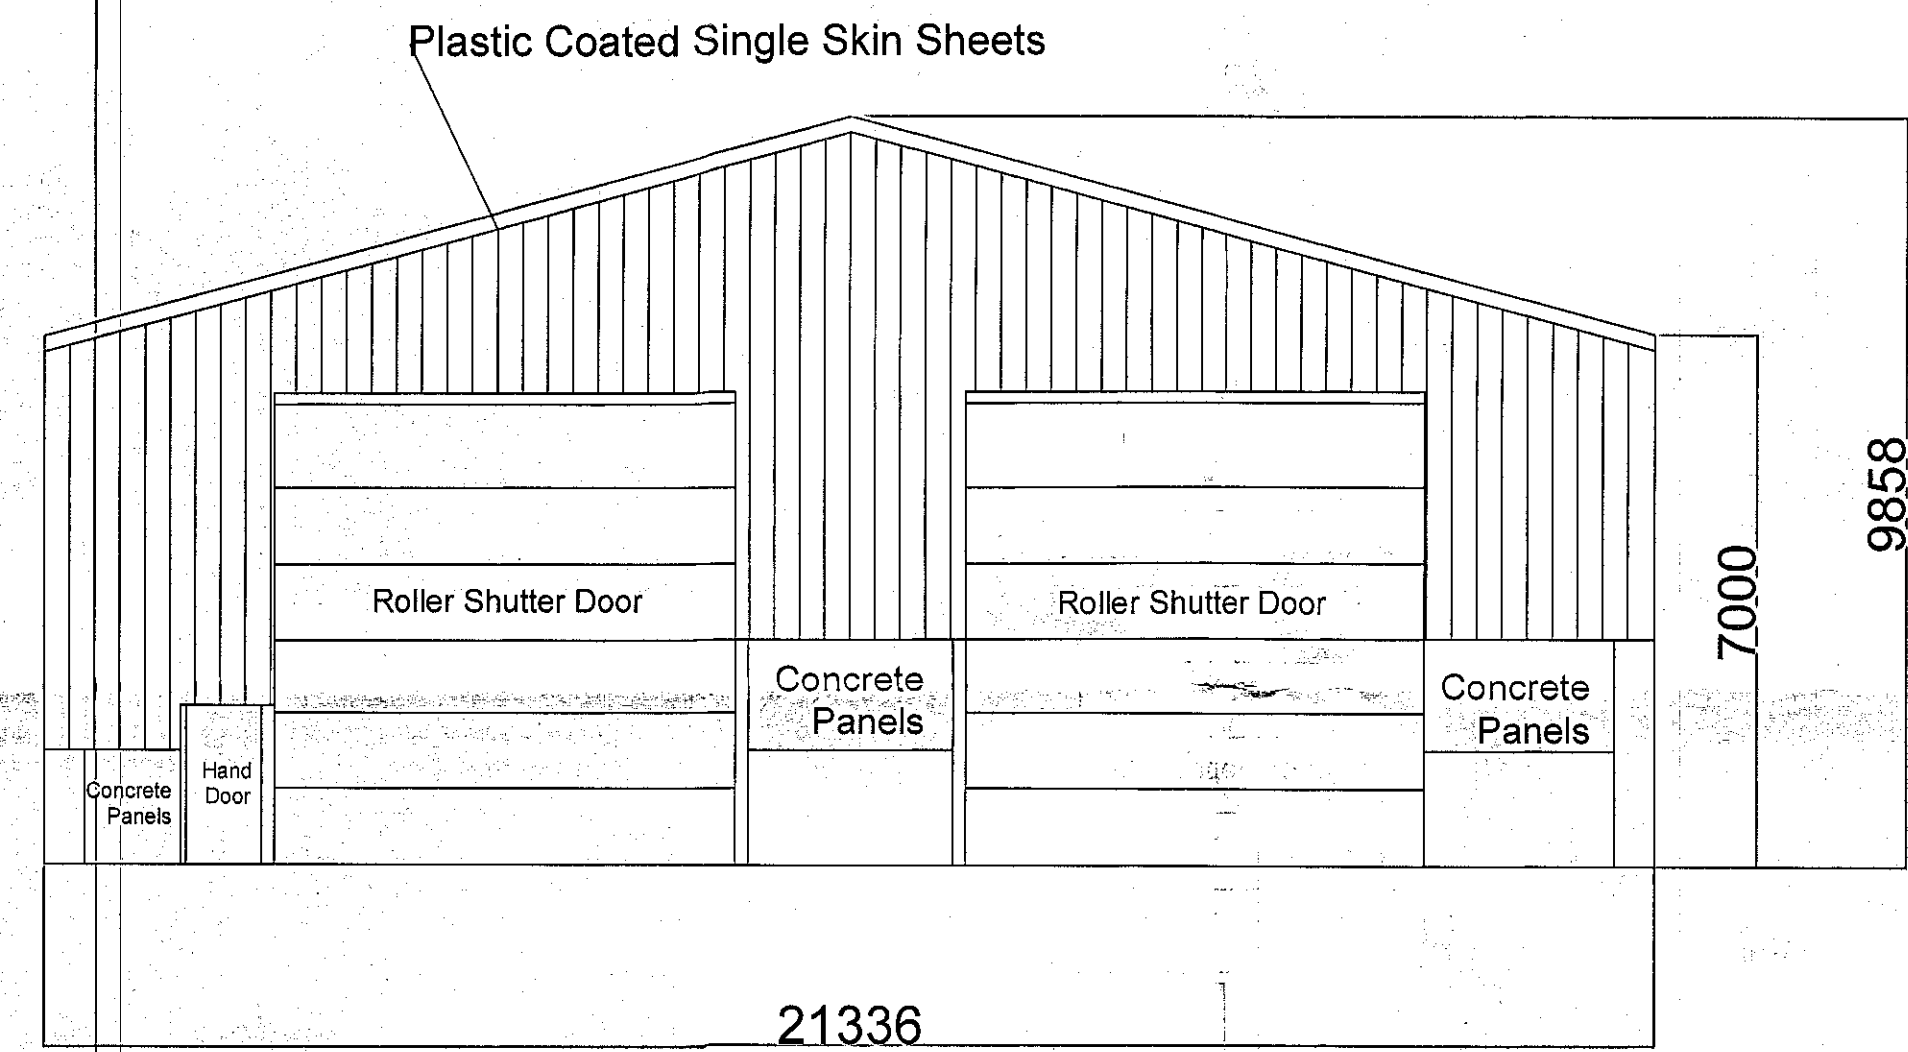


West Elevation

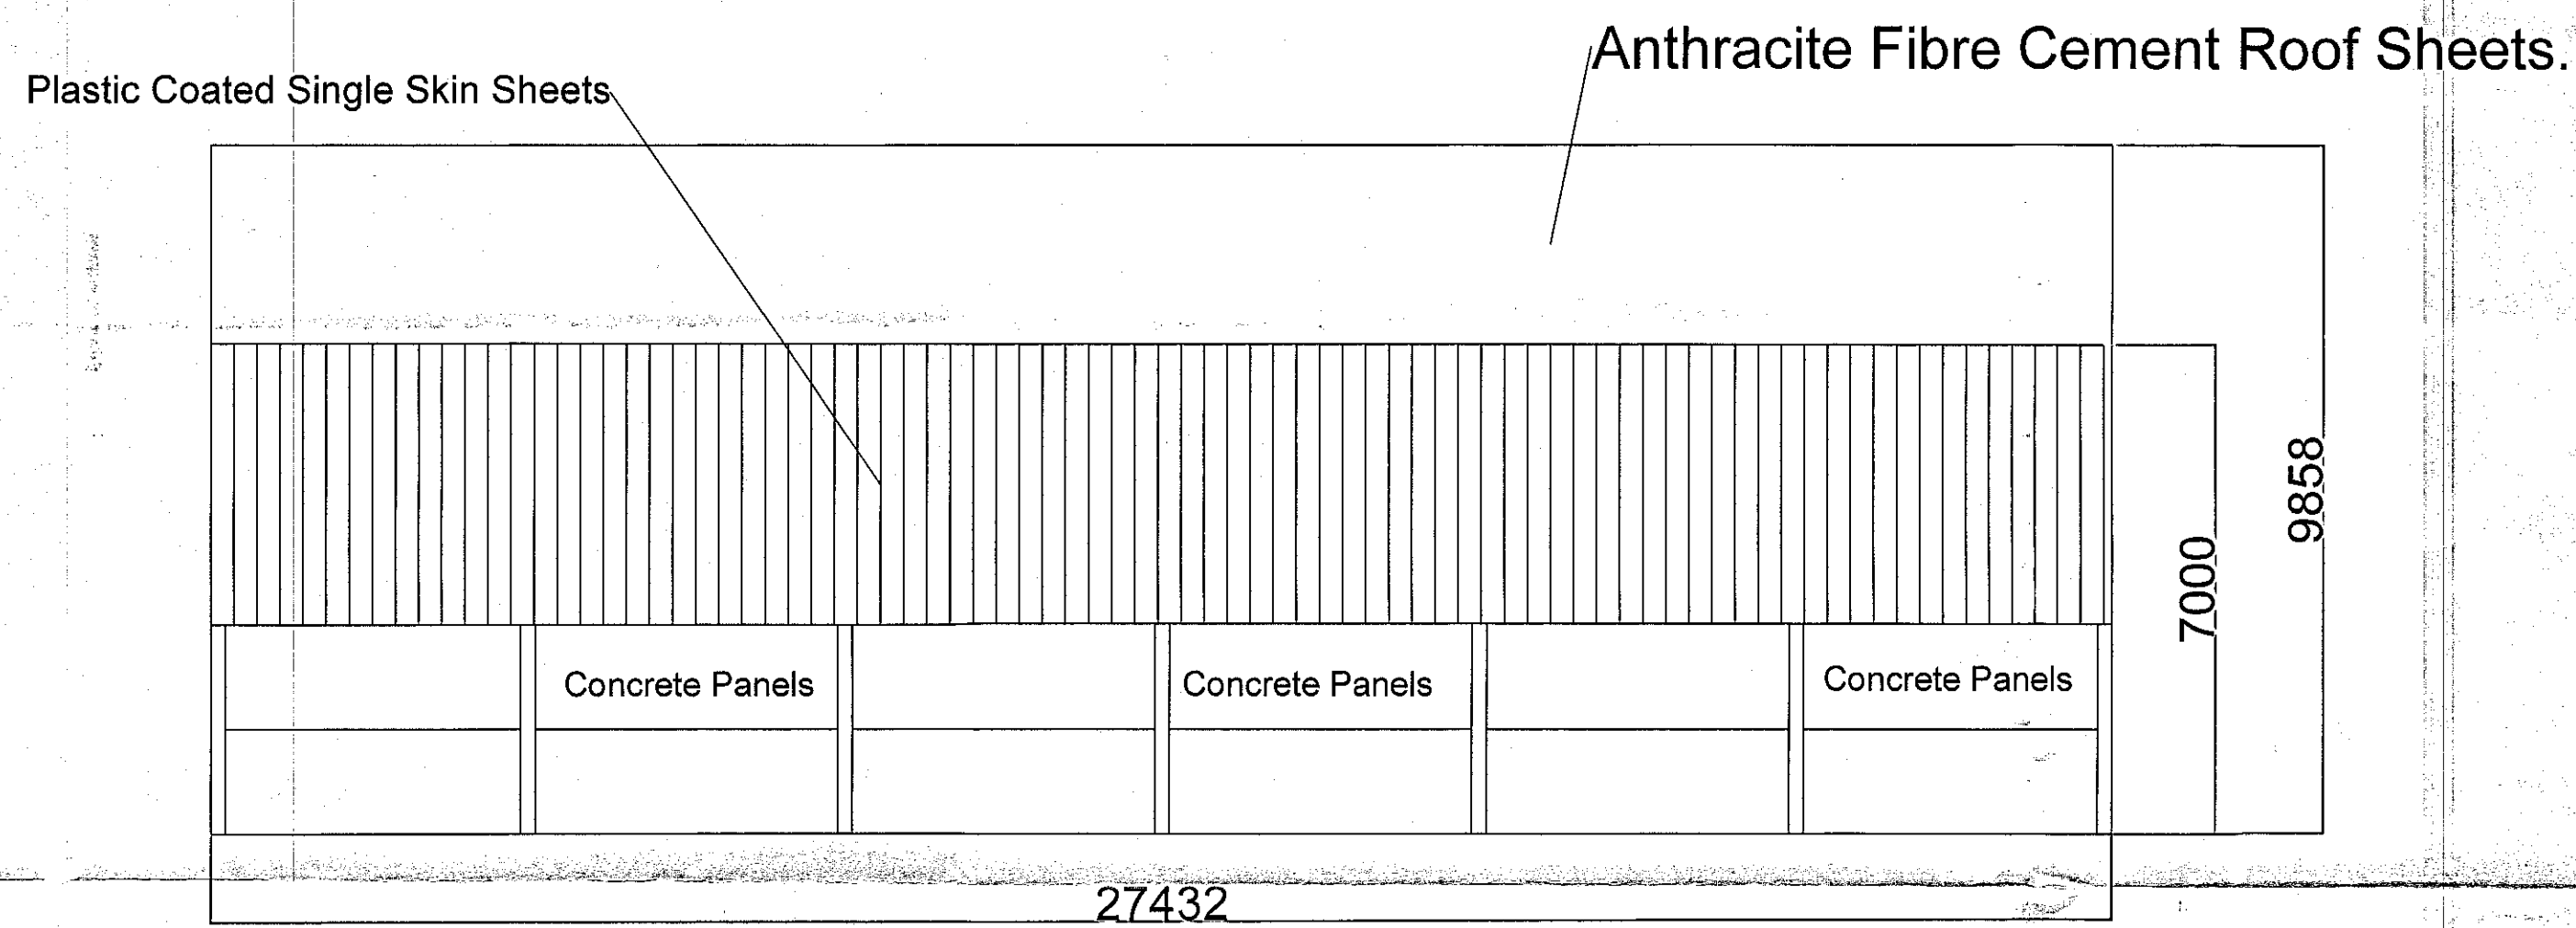

PLAN VIEW

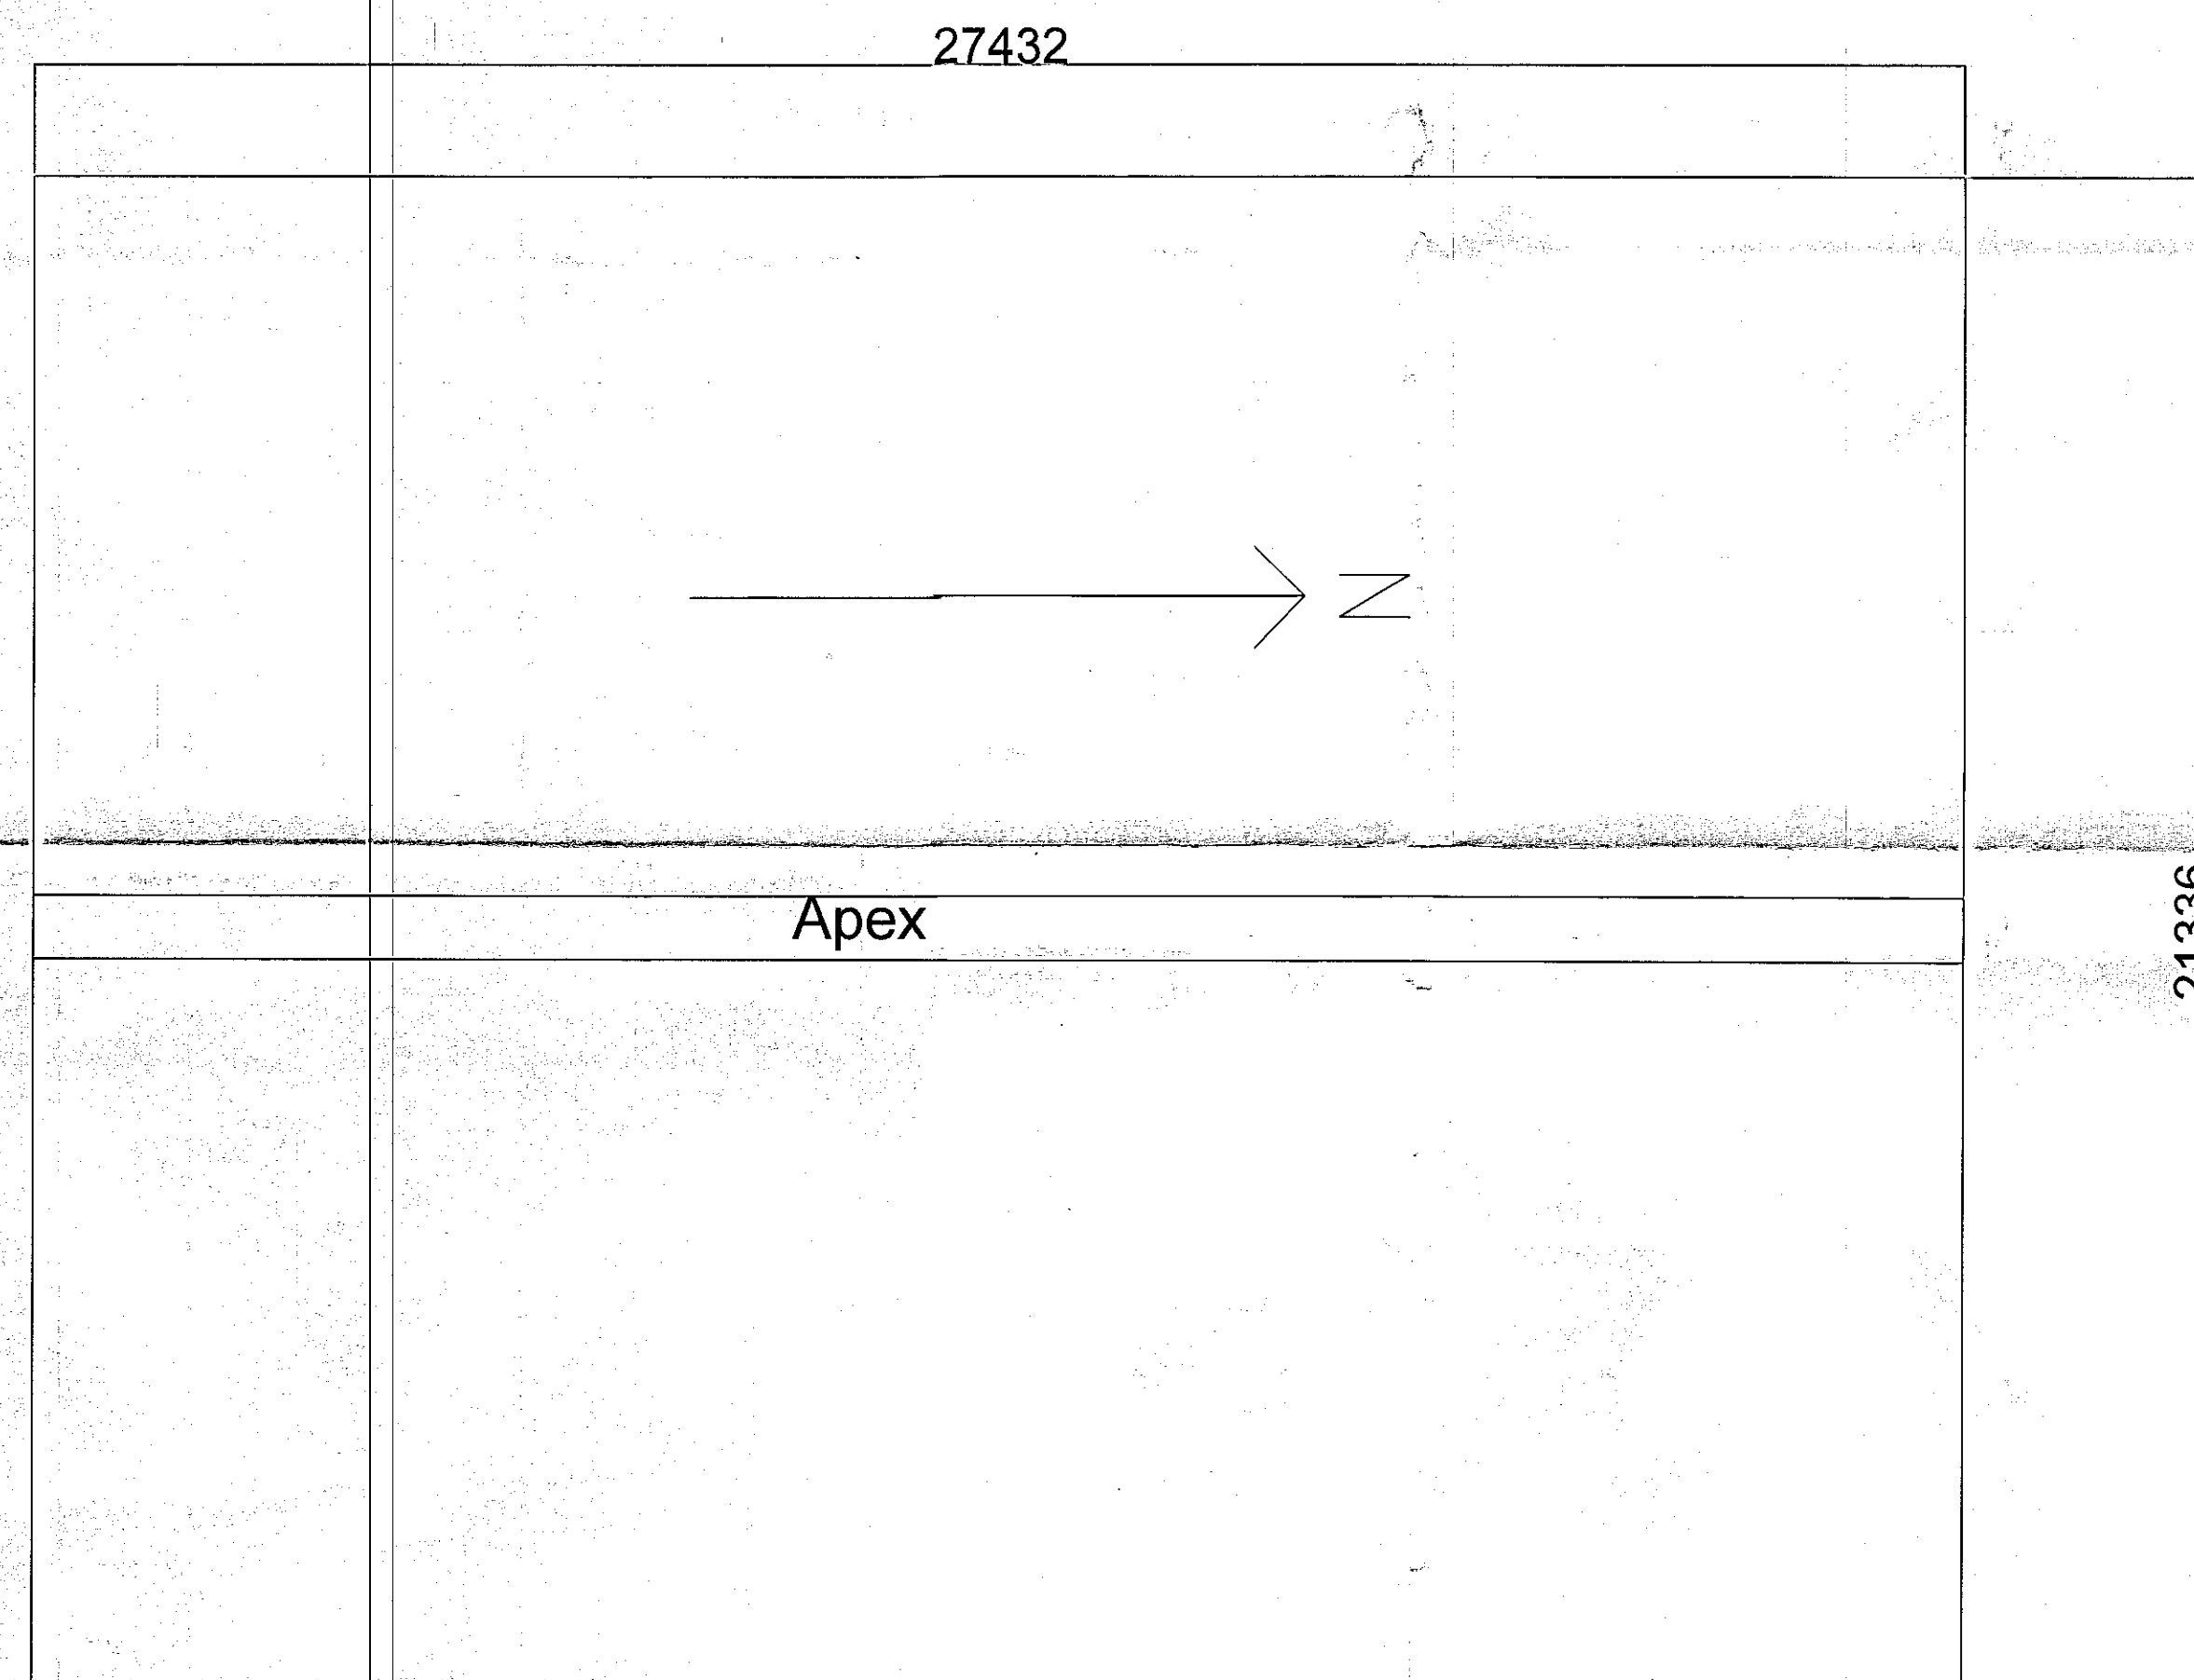

North Elevation

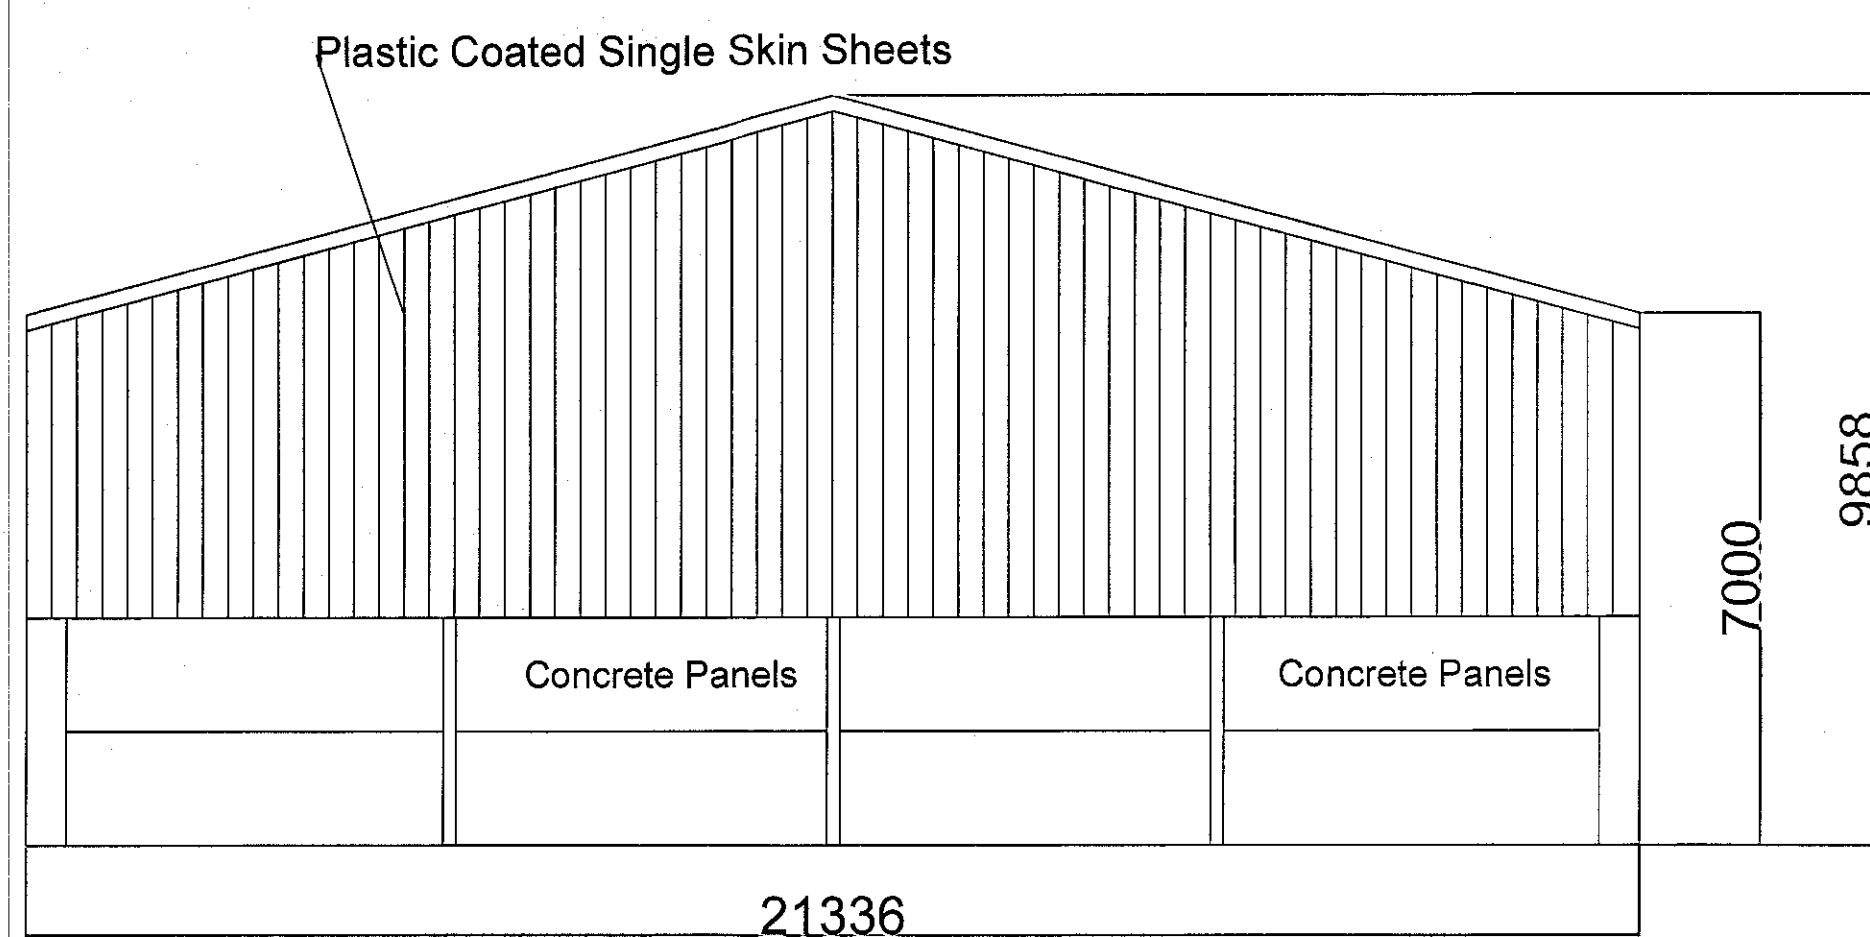

All Dims +/- 2mm

Clients Name	Thompson Homes(Yorkshire)Ltd	Project	Wet Grain Storage & drying facility	Date	26/11/2020
Drawing Number	1	Scale	1:100	Issue Number	1