

NYMNPA  
23/09/2020

Location Plan  
Scale 1:500

Block Plan  
Scale 1:500

Ordnance Survey Licence No. 10002562

**b h d partnership**


Airy Hill Manor, Whitby, North Yorkshire, UK, YO21 1QB.  
Tel: 01947-604871 Fax: 01947-600010  
general@bhdpartnership.com www.bhdpartnership.com

● DO NOT SCALE from this drawing. Only figured dimensions are to be taken from this drawing.  
● The Contractor must verify all dimensions on site before commencing any work or shop drawings.  
● The Contractor must report any discrepancies before commencing work. If this drawing exceeds the quantities taken in any way, the Technician is to be informed before work is initiated.  
● Work within The Construction (Design and Management) Regulations 2015 is not to start until a Health & Safety Plan has been produced. This drawing is Copyright and must not be reproduced without consent of BHD Partnership Ltd

A	30/07/20	CE	Issued for approval		
REV	DATE	BY	AMENDMENT	CHKD	APVD


CLIENT: <b>Rob Davies</b>		
PROJECT: <b>Seascape King Street Robin Hoods Bay</b>		
A3	DRN: C Eynon	DATE: 30/07/20
SCALE:	As shown	ISSUE: Preliminary

DRAWING TITLE: <b>Location Plan and Block Plan</b>	
DRAWING NR: <b>D11856-01</b>	REV: <b>A</b>

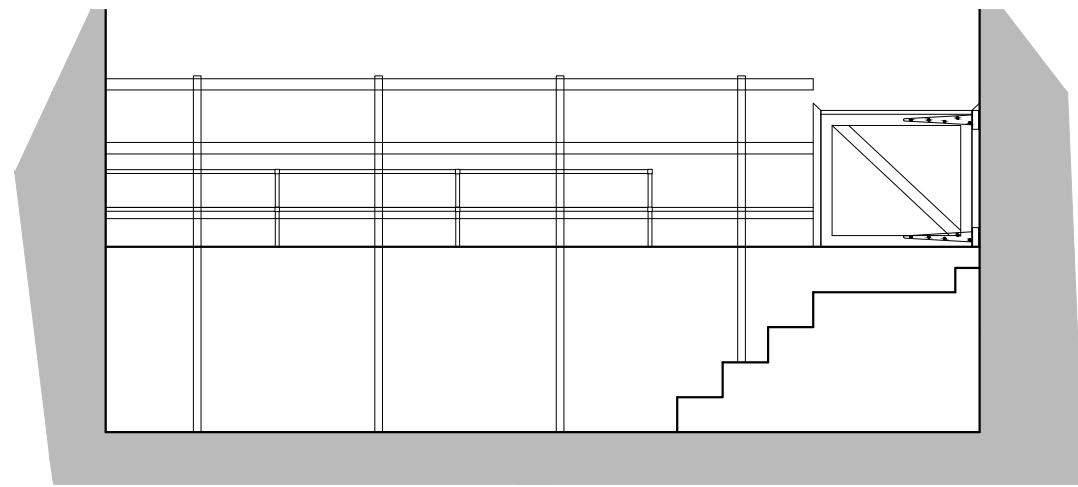


**Elevation A**  
Scale 1:50

Tubular galvanized steel (black painted), general detail as the existing railings.

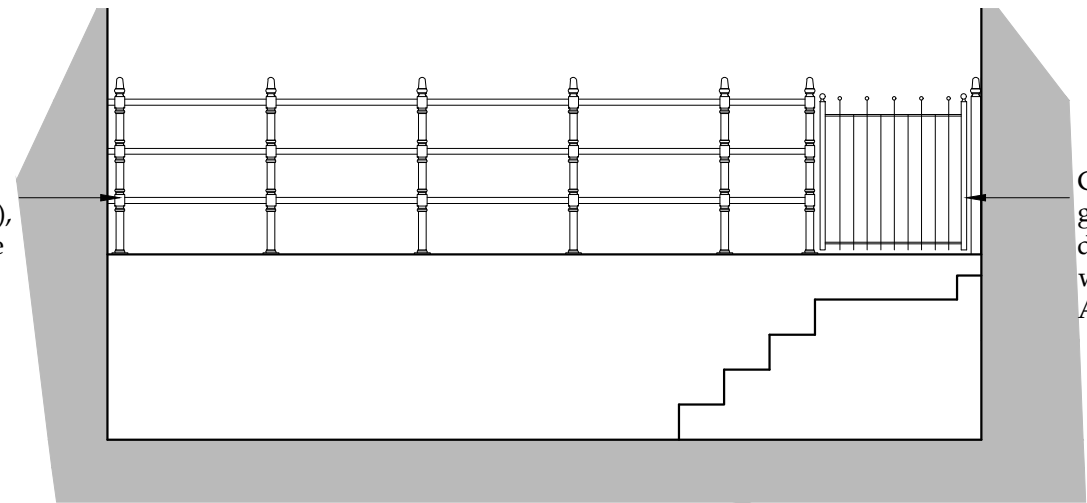


Galvanised steel gate 20mm diameter spindles with spherical caps. All black painted.

**Elevation A**  
Scale 1:50

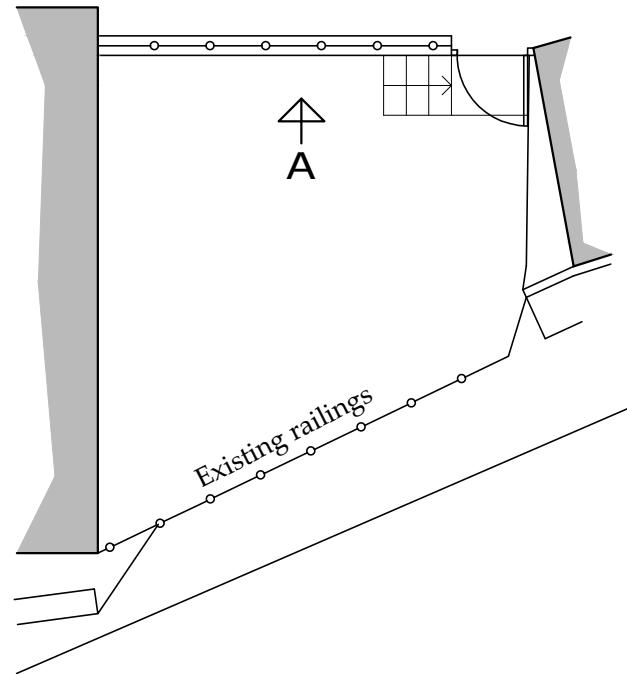

**Floor Plan**  
Scale 1:100

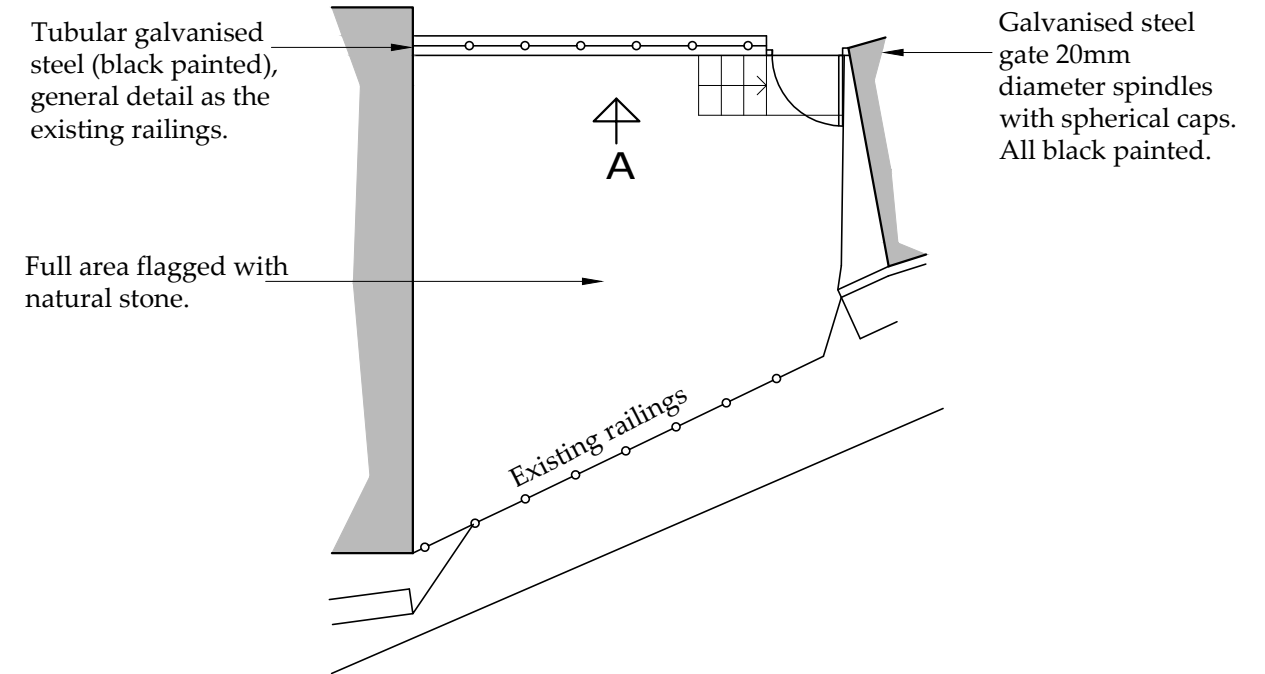

**Floor Plan**  
Scale 1:100

NYMNP  
23/09/2020

**EXISTING**

**PROPOSED**

**b h d partnership**

Airy Hill Manor, Whitby, North Yorkshire, UK, YO21 1QB.  
Tel: 01947-604871 Fax: 01947-600010  
general@bhdpartnership.com www.bhdpartnership.com

●DO NOT SCALE from this drawing. Only figured dimensions are to be taken from this drawing.  
●The Contractor must verify all dimensions on site before commencing any work or shop drawings.  
●The Contractor must report any discrepancies before commencing work. If this drawing exceeds the quantities taken in any way, the Technician is to be informed before work is initiated.  
●Work within The Construction (Design and Management) Regulations 2015 is not to start until a Health & Safety Plan has been produced. This drawing is Copyright and must not be reproduced without consent of BHD Partnership Ltd

REV	DATE	BY	AMENDMENT	CHKD	APVD
B	21/09/20	CE	Note added		
A	03/07/20	CE	Issued for approval		

CLIENT: <b>Rob Davies</b>		
PROJECT: <b>Seascape King Street Robin Hoods Bay</b>		
A3	DRN: C Eynon	DATE: 03/07/20
SCALE: As shown		ISSUE: Preliminary

DRAWING TITLE: <b>Existing and Proposed Plan and Elevation</b>	
DRAWING NR: <b>D11856-02</b>	REV: <b>B</b>