




© Crown Copyright and database rights 2019 OS 100019980

 

bramhall blenkarn


The Newgate Estate, Highdales, Hackness, Scarborough, YO13 0JU

OS LOCATION PLAN

Scale: 1:2500 @ A4

Ref: 1346_EX10_05_A

PLANNING ISSUE

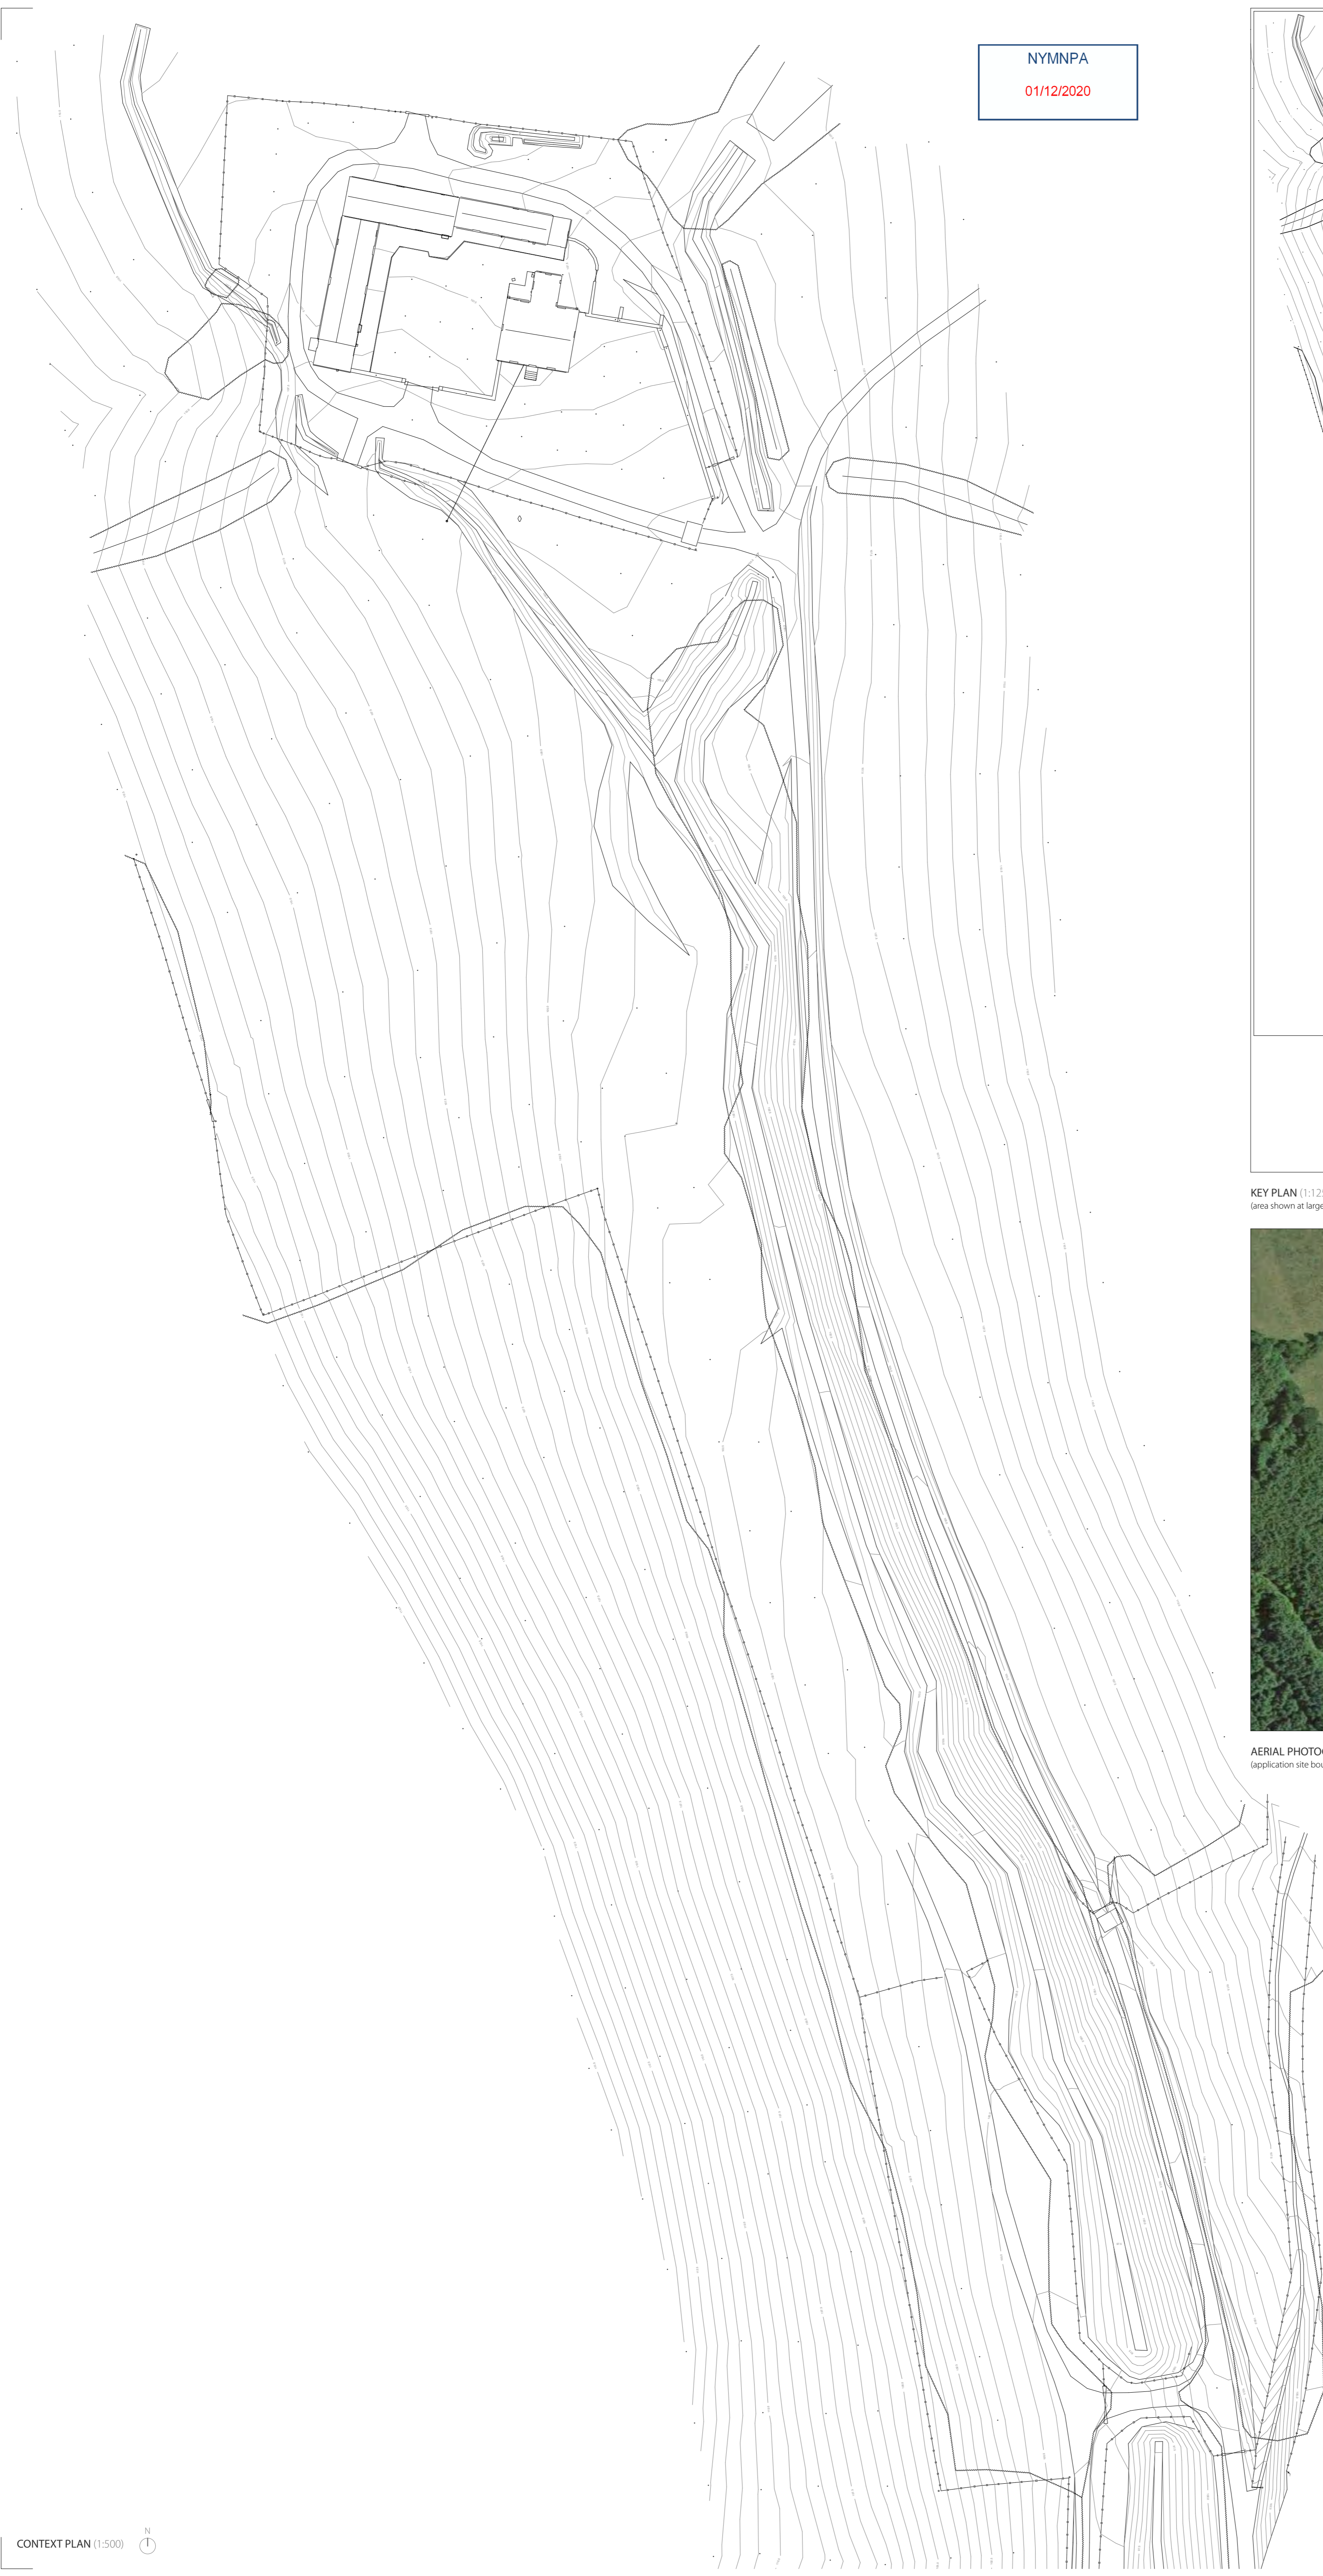

NYMNPA
01/12/2020



KEY PLAN (1:1250)
(area shown at larger scale indicated by box)



AERIAL PHOTOGRAPH (NTS)
(application site boundary edged white)

CONTEXT PLAN (1:500)

PLANNING ISSUE

Rev	Date	Drawn	CHK'd	Description


bramhall blenkarn

RIBA Chartered Practice
The Mallings Malton North Yorkshire YO17 7DP
e mail@brable.com
w www.brable.com


Project
The Newgate Estate
Address
Highdales, Hackness, Scarborough, YO13 0JU
Client
The Ramsey Family

SITE PLAN AS EXISTING (LAKE)

© Bramhall Blenkarn - Do Not Scale From This Drawing			
1346 Proposed Site Lake plan	Drawn	First Issue Date	DMYY
A1	TJT	01/12/2020	
Scale	Checked	Drawing No.	Rev.
1:500	RAB	1346_EX10_06_	

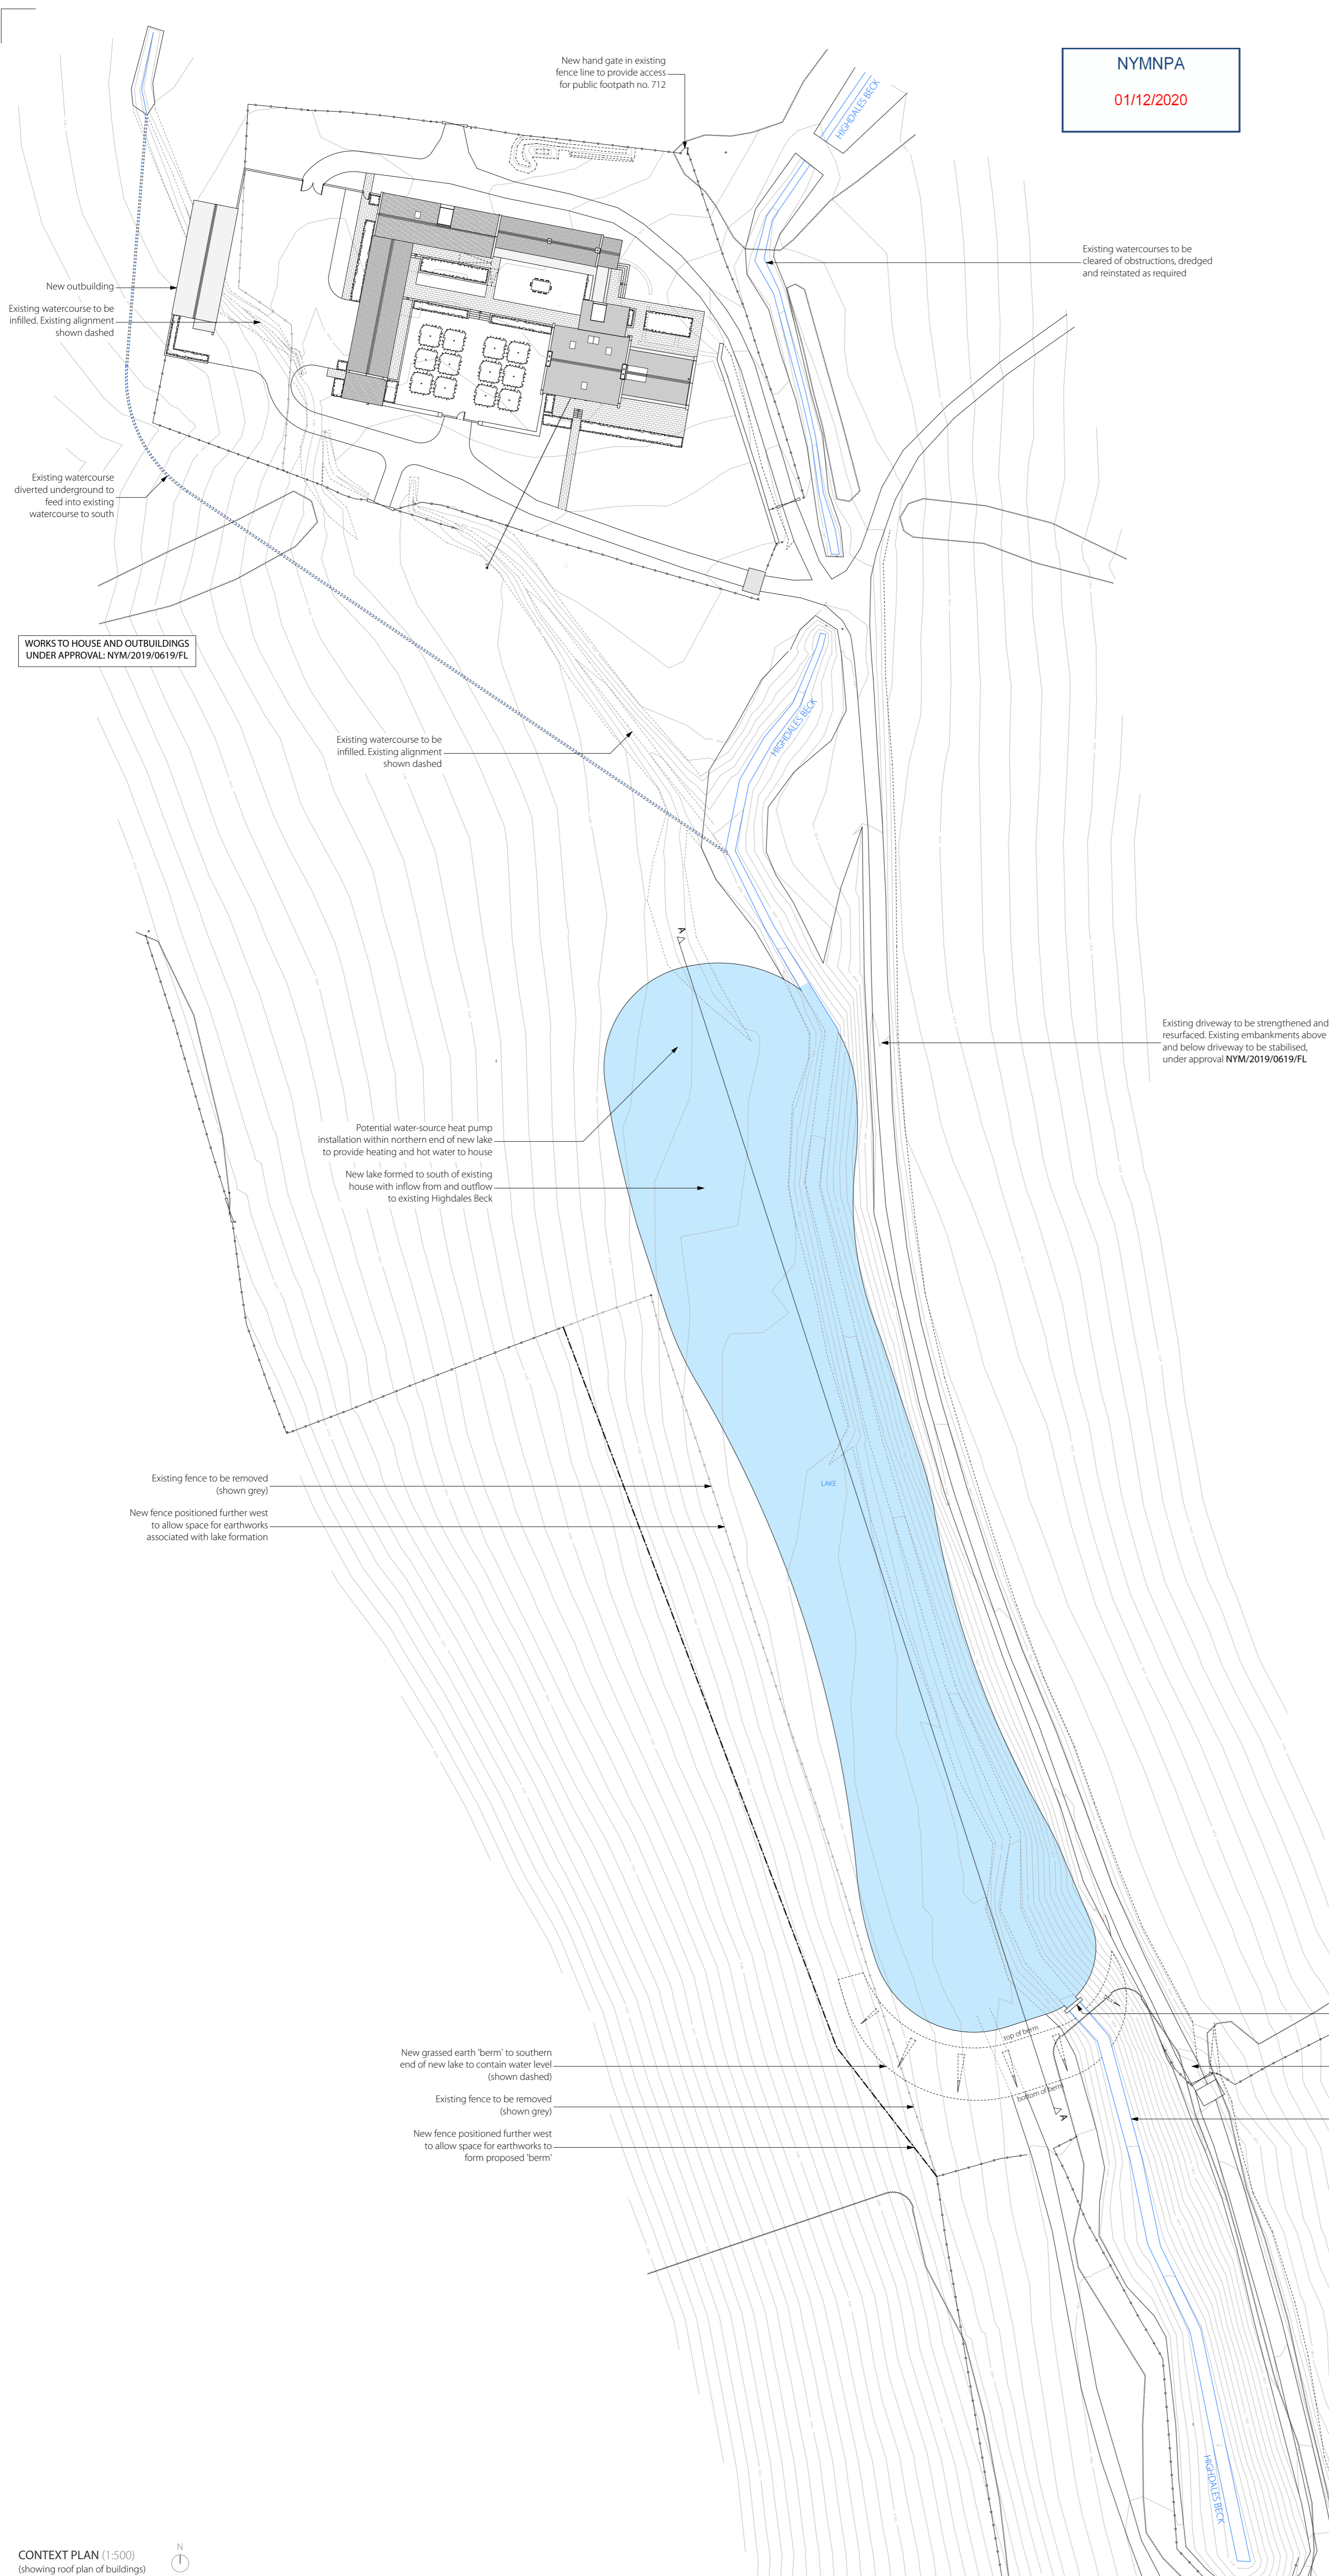

CONTEXT PLAN (1:500)
(showing roof plan of buildings)

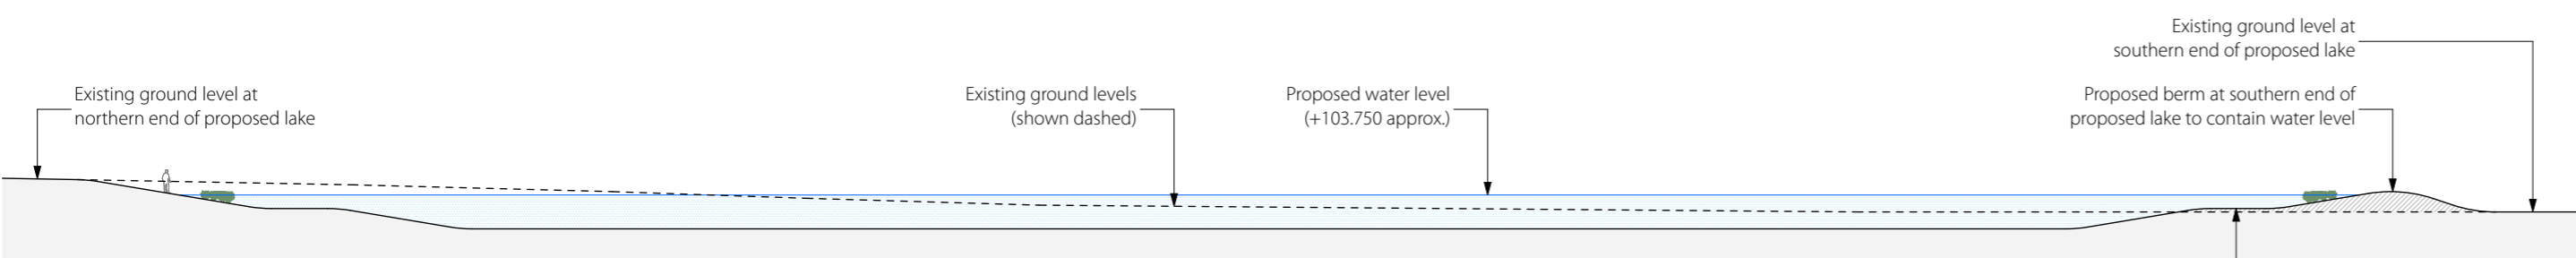

PLANNING ISSUE

Rev	Date	Drawn	CHK'd	Description
A	01/12/20	TJT	RAB	Changed to 'Planning Issue'

bramhall blenkarn

RIBA Chartered Practice
The Mallings Malton North Yorkshire YO17 7DP

Project
The Newgate Estate
Address
Highdales, Hackness, Scarborough, YO13 0JU
Client
The Ramsey Family

SITE PLAN AS PROPOSED (LAKE)

© Bramhall Blenkarn - Do Not Scale From This Drawing

Sheet Size	Drawn	First Issue Date
A1	TJT	30/11/2020

Scale Checked
1:500 RAB

Drawing No.	Rev.
1346_AR10_03_A	