

Architects are to be notified of any discrepancies. Contractors must check all dimensions on site. This drawing is subject to copyright laws and is for use on this project only. For other information refer to the latest revision of any cross referenced drawings. To be read in conjunction with relevant design standards/protocols

- Total 15no. units comprising:
- 5 x 6 person cabins
  - 4 x 8 person cabins
  - 6 x 10 person cabins

Reception Building Ground Plus Attic Storey = 111m<sup>2</sup> (1195 ft<sup>2</sup>) Ground Floor + 94m<sup>2</sup> (1012 ft<sup>2</sup>) Attic Floor = 205m<sup>2</sup> (2207 ft<sup>2</sup>) Total Gross Internal Area approximately


Amenities Building Single Storey = 217.3m<sup>2</sup> (2,339 ft<sup>2</sup>) Gross Internal Area Approximately

DIS Indicates accessible lodge type - i.e. level access and doc m standard door openings, access and bathroom facilities etc.

READ WITH EXISTING AND PROPOSED SITE SECTIONS DRAWINGS P06 AND P07

**NYMNP**  
23/12/2020

**AMENDED**

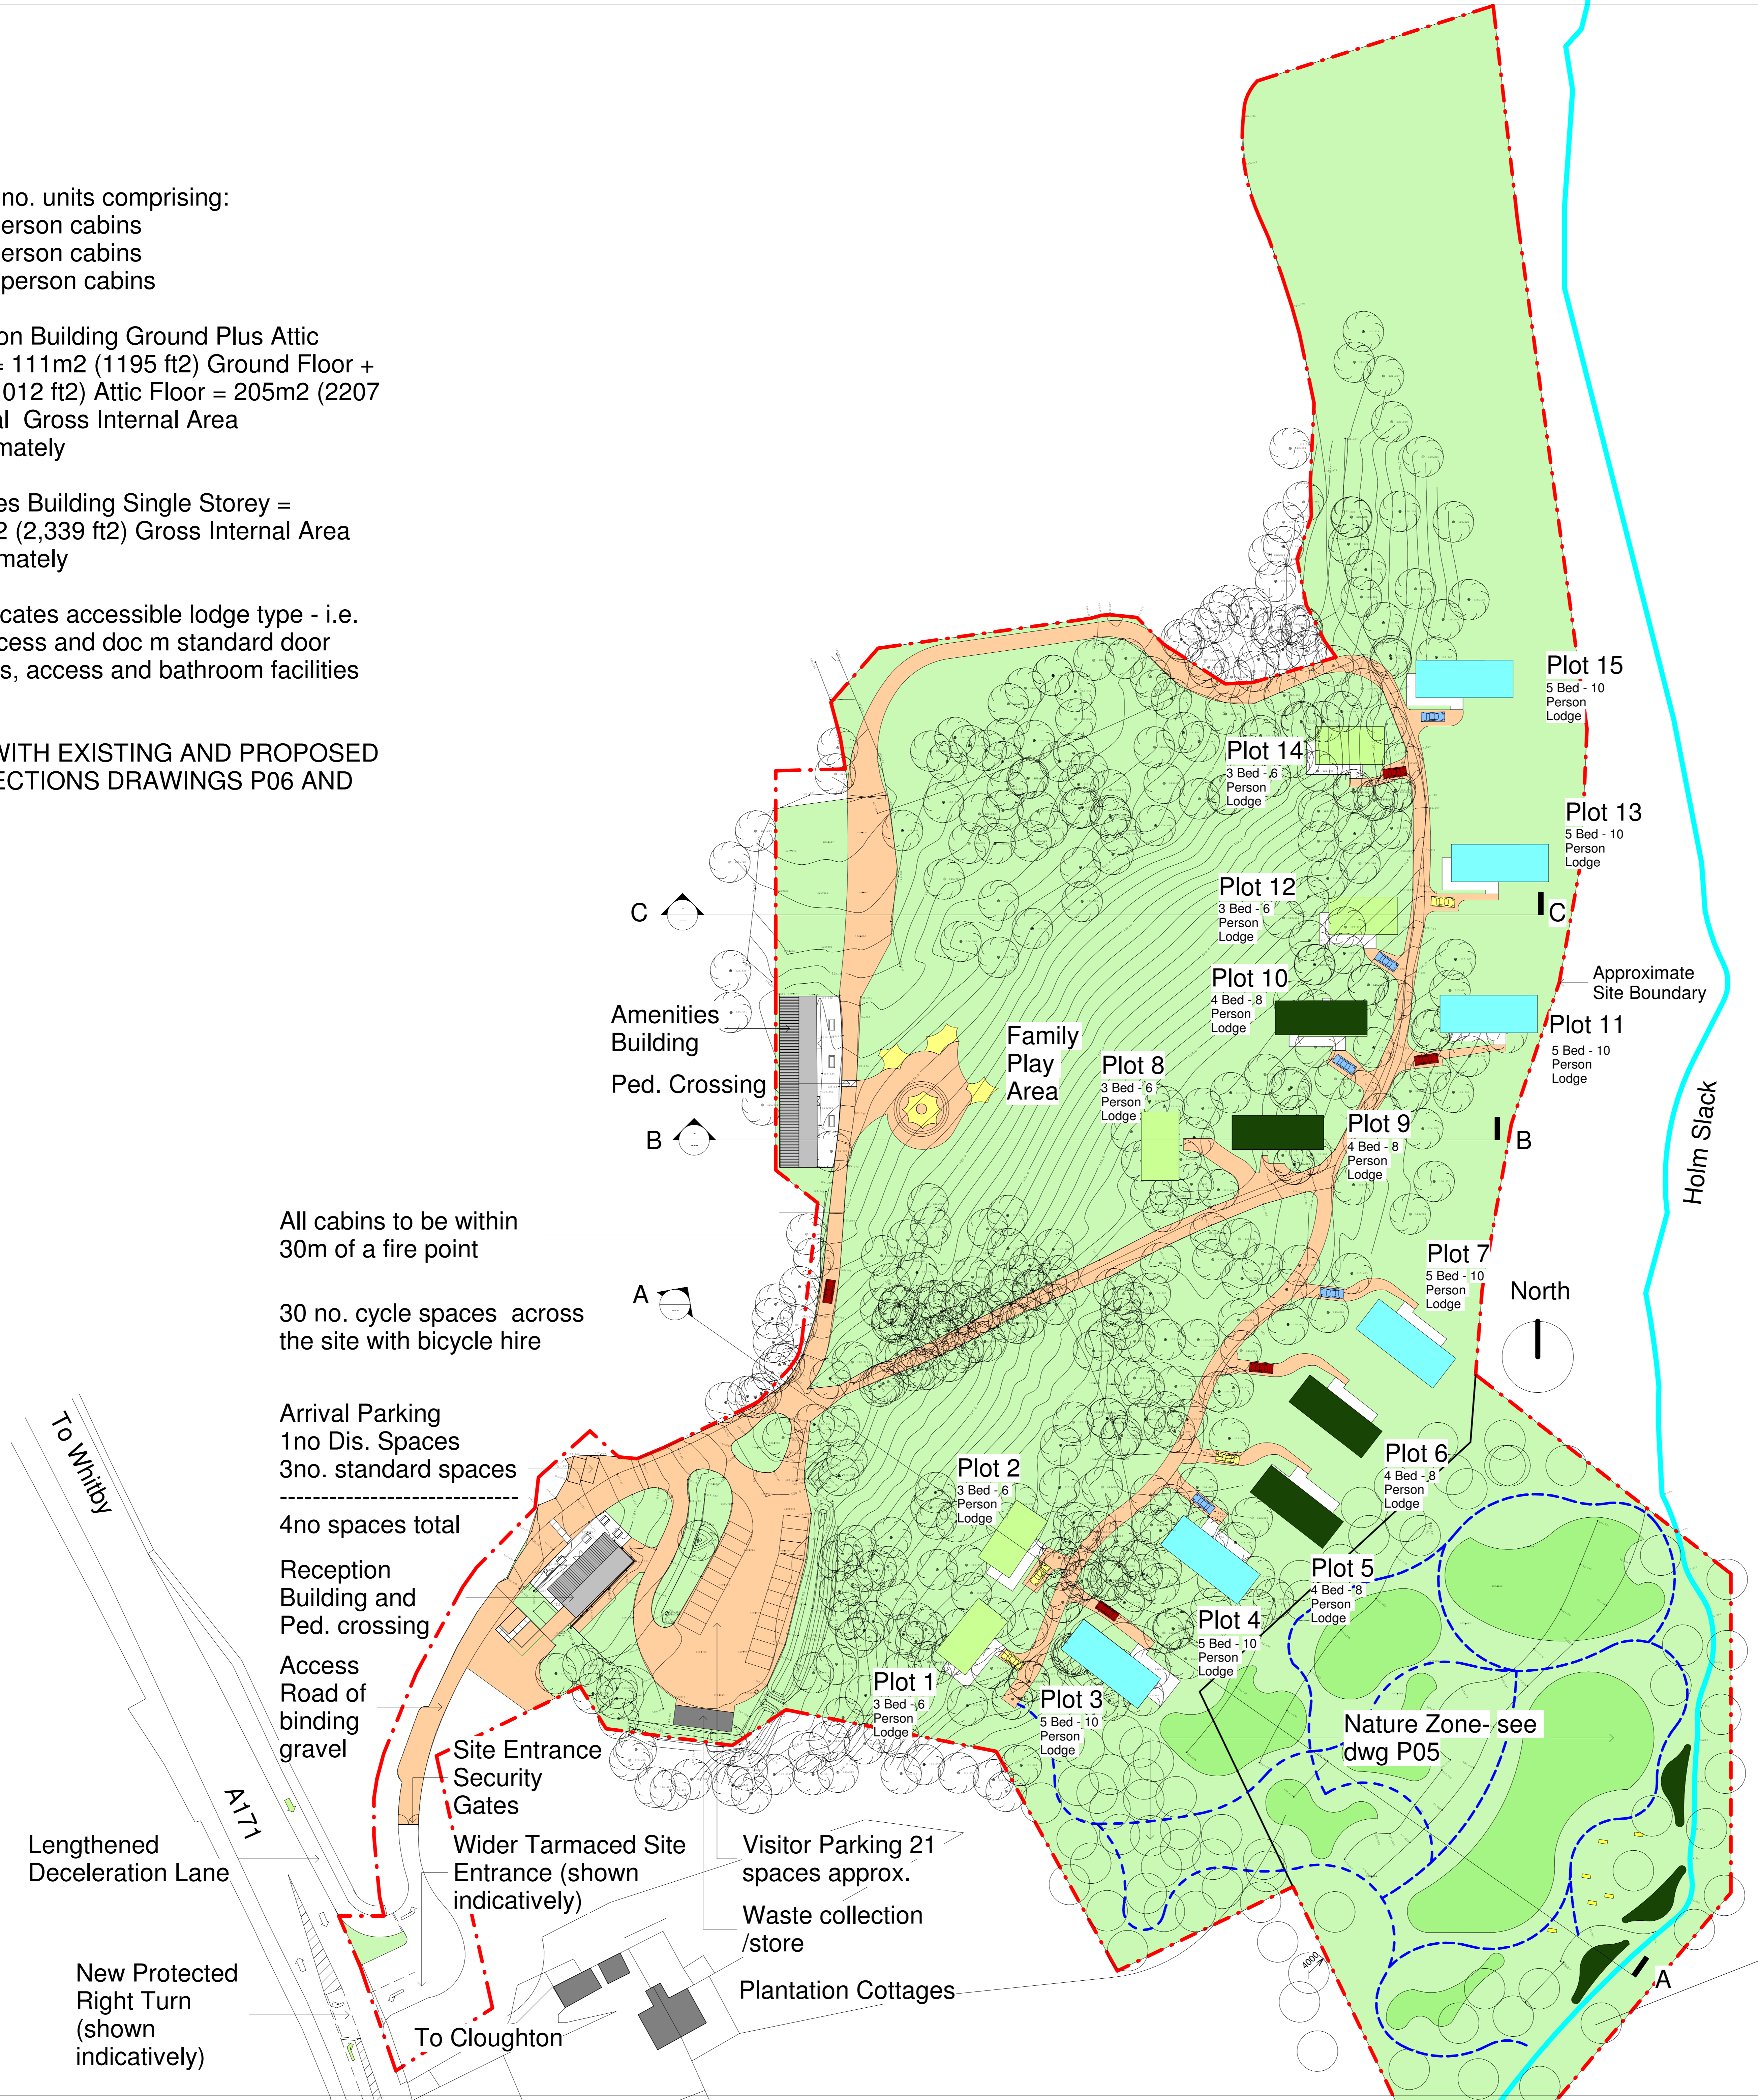

All cabins to be within 30m of a fire point

30 no. cycle spaces across the site with bicycle hire

Arrival Parking  
1no Dis. Spaces  
3no. standard spaces  
-----  
4no spaces total

Reception Building and Ped. crossing

Access Road of binding gravel

Site Entrance Security Gates

Wider Tarmaced Site Entrance (shown indicatively)

Visitor Parking 21 spaces approx.


Waste collection/store

Plantation Cottages

Nature Zone- see dwg P05

**1 Proposed Site Layout**  
1:500

**2 Continuation Plan**  
1:500

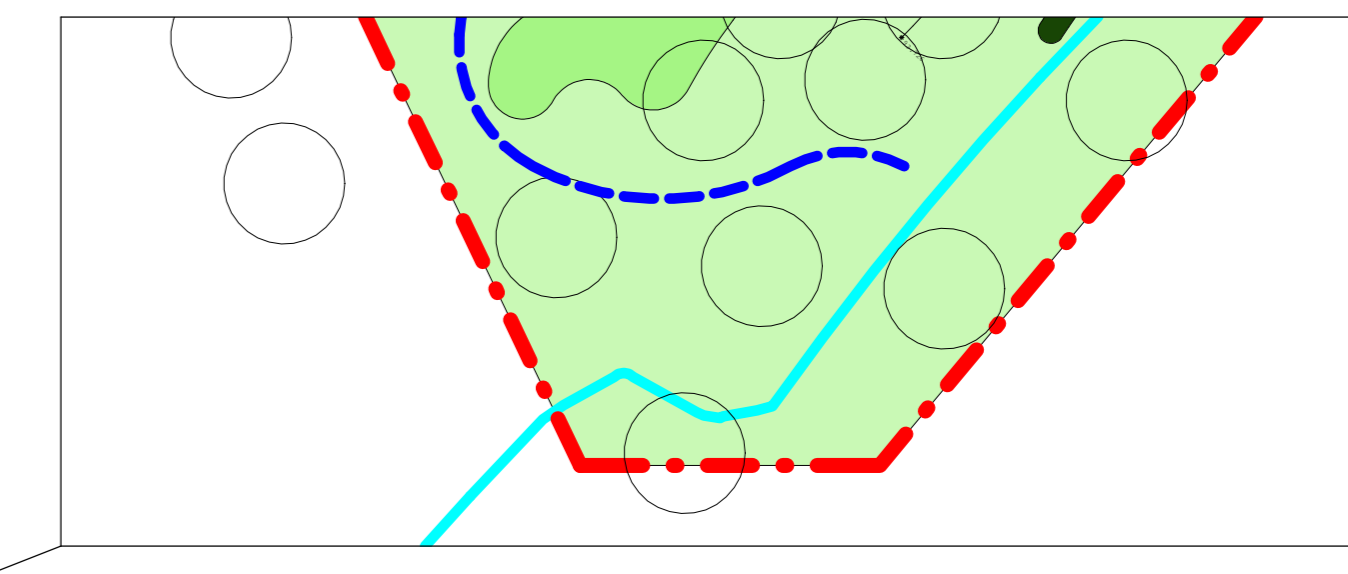

Rev	Date	Description	Drn	Cd
B	22.12.20	Plot 15 added	JS	CP
A	21.12.20	Former plots 8, 14, 15, 16, 20, 21 removed	JS	CP

Status: **Planning**

Client: **Cloughton Wood Lodges Ltd.**

Project name: **Cloughton Woods Forest Lodges**

Project address: **Cloughton Woods, Whitby**


Drawing Title: **Proposed Site Layout**

Job No:	Drwg No:	Revision:
2019-6407	P03	B

Date:	Scale:	Sheet size:
Nov 2019	As indicated	A0

**S+SA ARCHITECTS**  
GRAVEN LODGE, VICTORIA AVENUE, HARROGATE, N.YORKSHIRE, HG1 5PX  
WWW.SSA-ARCHITECTS.CO.UK

Architects are to be notified of any discrepancies.  
Contractors must check all dimensions on site.  
This drawing is subject to copyright laws and is for use on this project only.  
This drawing is to be used solely for the information as titled only.  
For other information refer to the latest revision of any cross referenced drawings.  
To be read in conjunction with relevant design standards/protocols

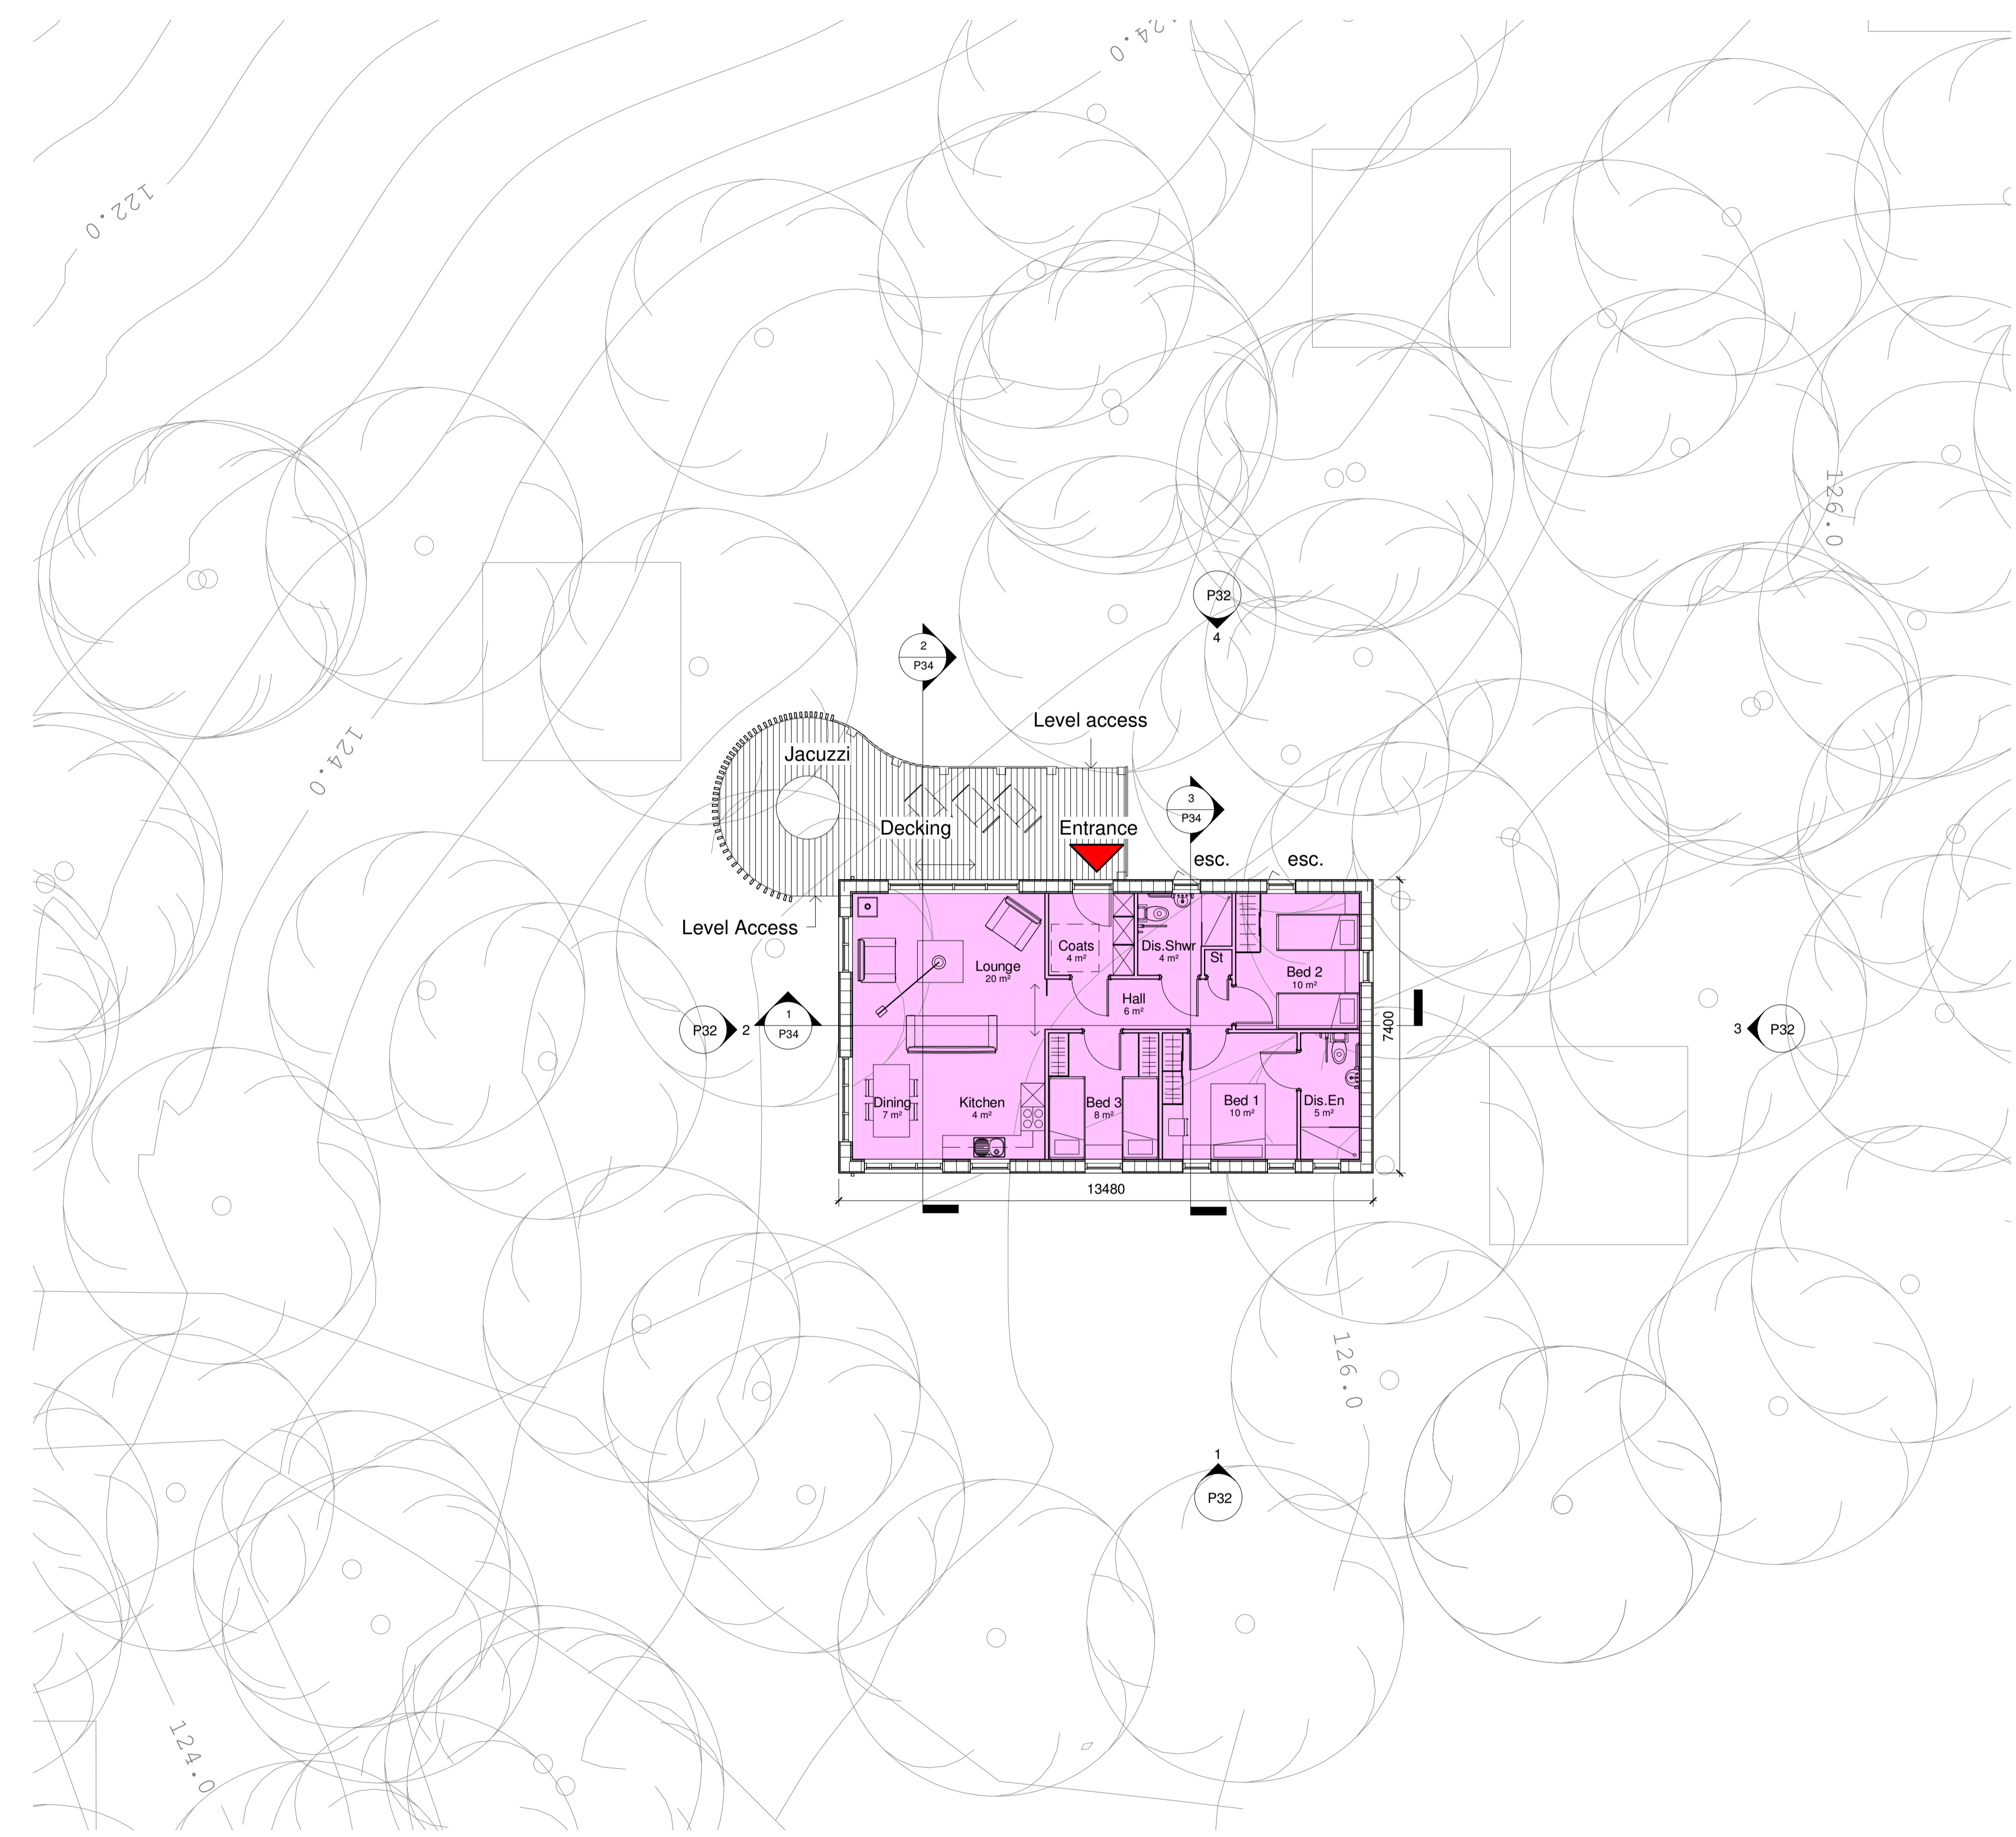

**1** Ground Floor Plan  
1 : 100

**AMENDED**

**NYMNPA**  
**23/12/2020**

Rev	Date	Description	CP	US
A	23.12.20	Increase width of lodge		

Status: **Planning**

Client:  
**Cloughton Wood Lodges Ltd.**

Project name:  
**Cloughton Woods Forest Lodges**

Project address:  
**Cloughton Woods Filey**

Drawing Title:  
**Proposed Ground Floor Plan LODGE TYPE THREE**


Job No: 2019-6407	Drg No: P30	Revision: A
----------------------	----------------	----------------

Date: March '20	Scale: 1 : 100	Sheet size: A1
--------------------	-------------------	-------------------



CRAVEN LODGE, VICTORIA AVENUE,  
HARROGATE, N.YORKSHIRE, HG1 5PX  
WWW.SSA-ARCHITECTS.CO.UK

Architects are to be notified of any discrepancies.  
 Contractors must check all dimensions on site.  
 This drawing is subject to copyright laws and is for use on this project only.  
 This drawing is to be used solely for the information as titled only.  
 For other information refer to the latest revision of any cross referenced drawings.  
 To be read in conjunction with relevant design standards/protocols

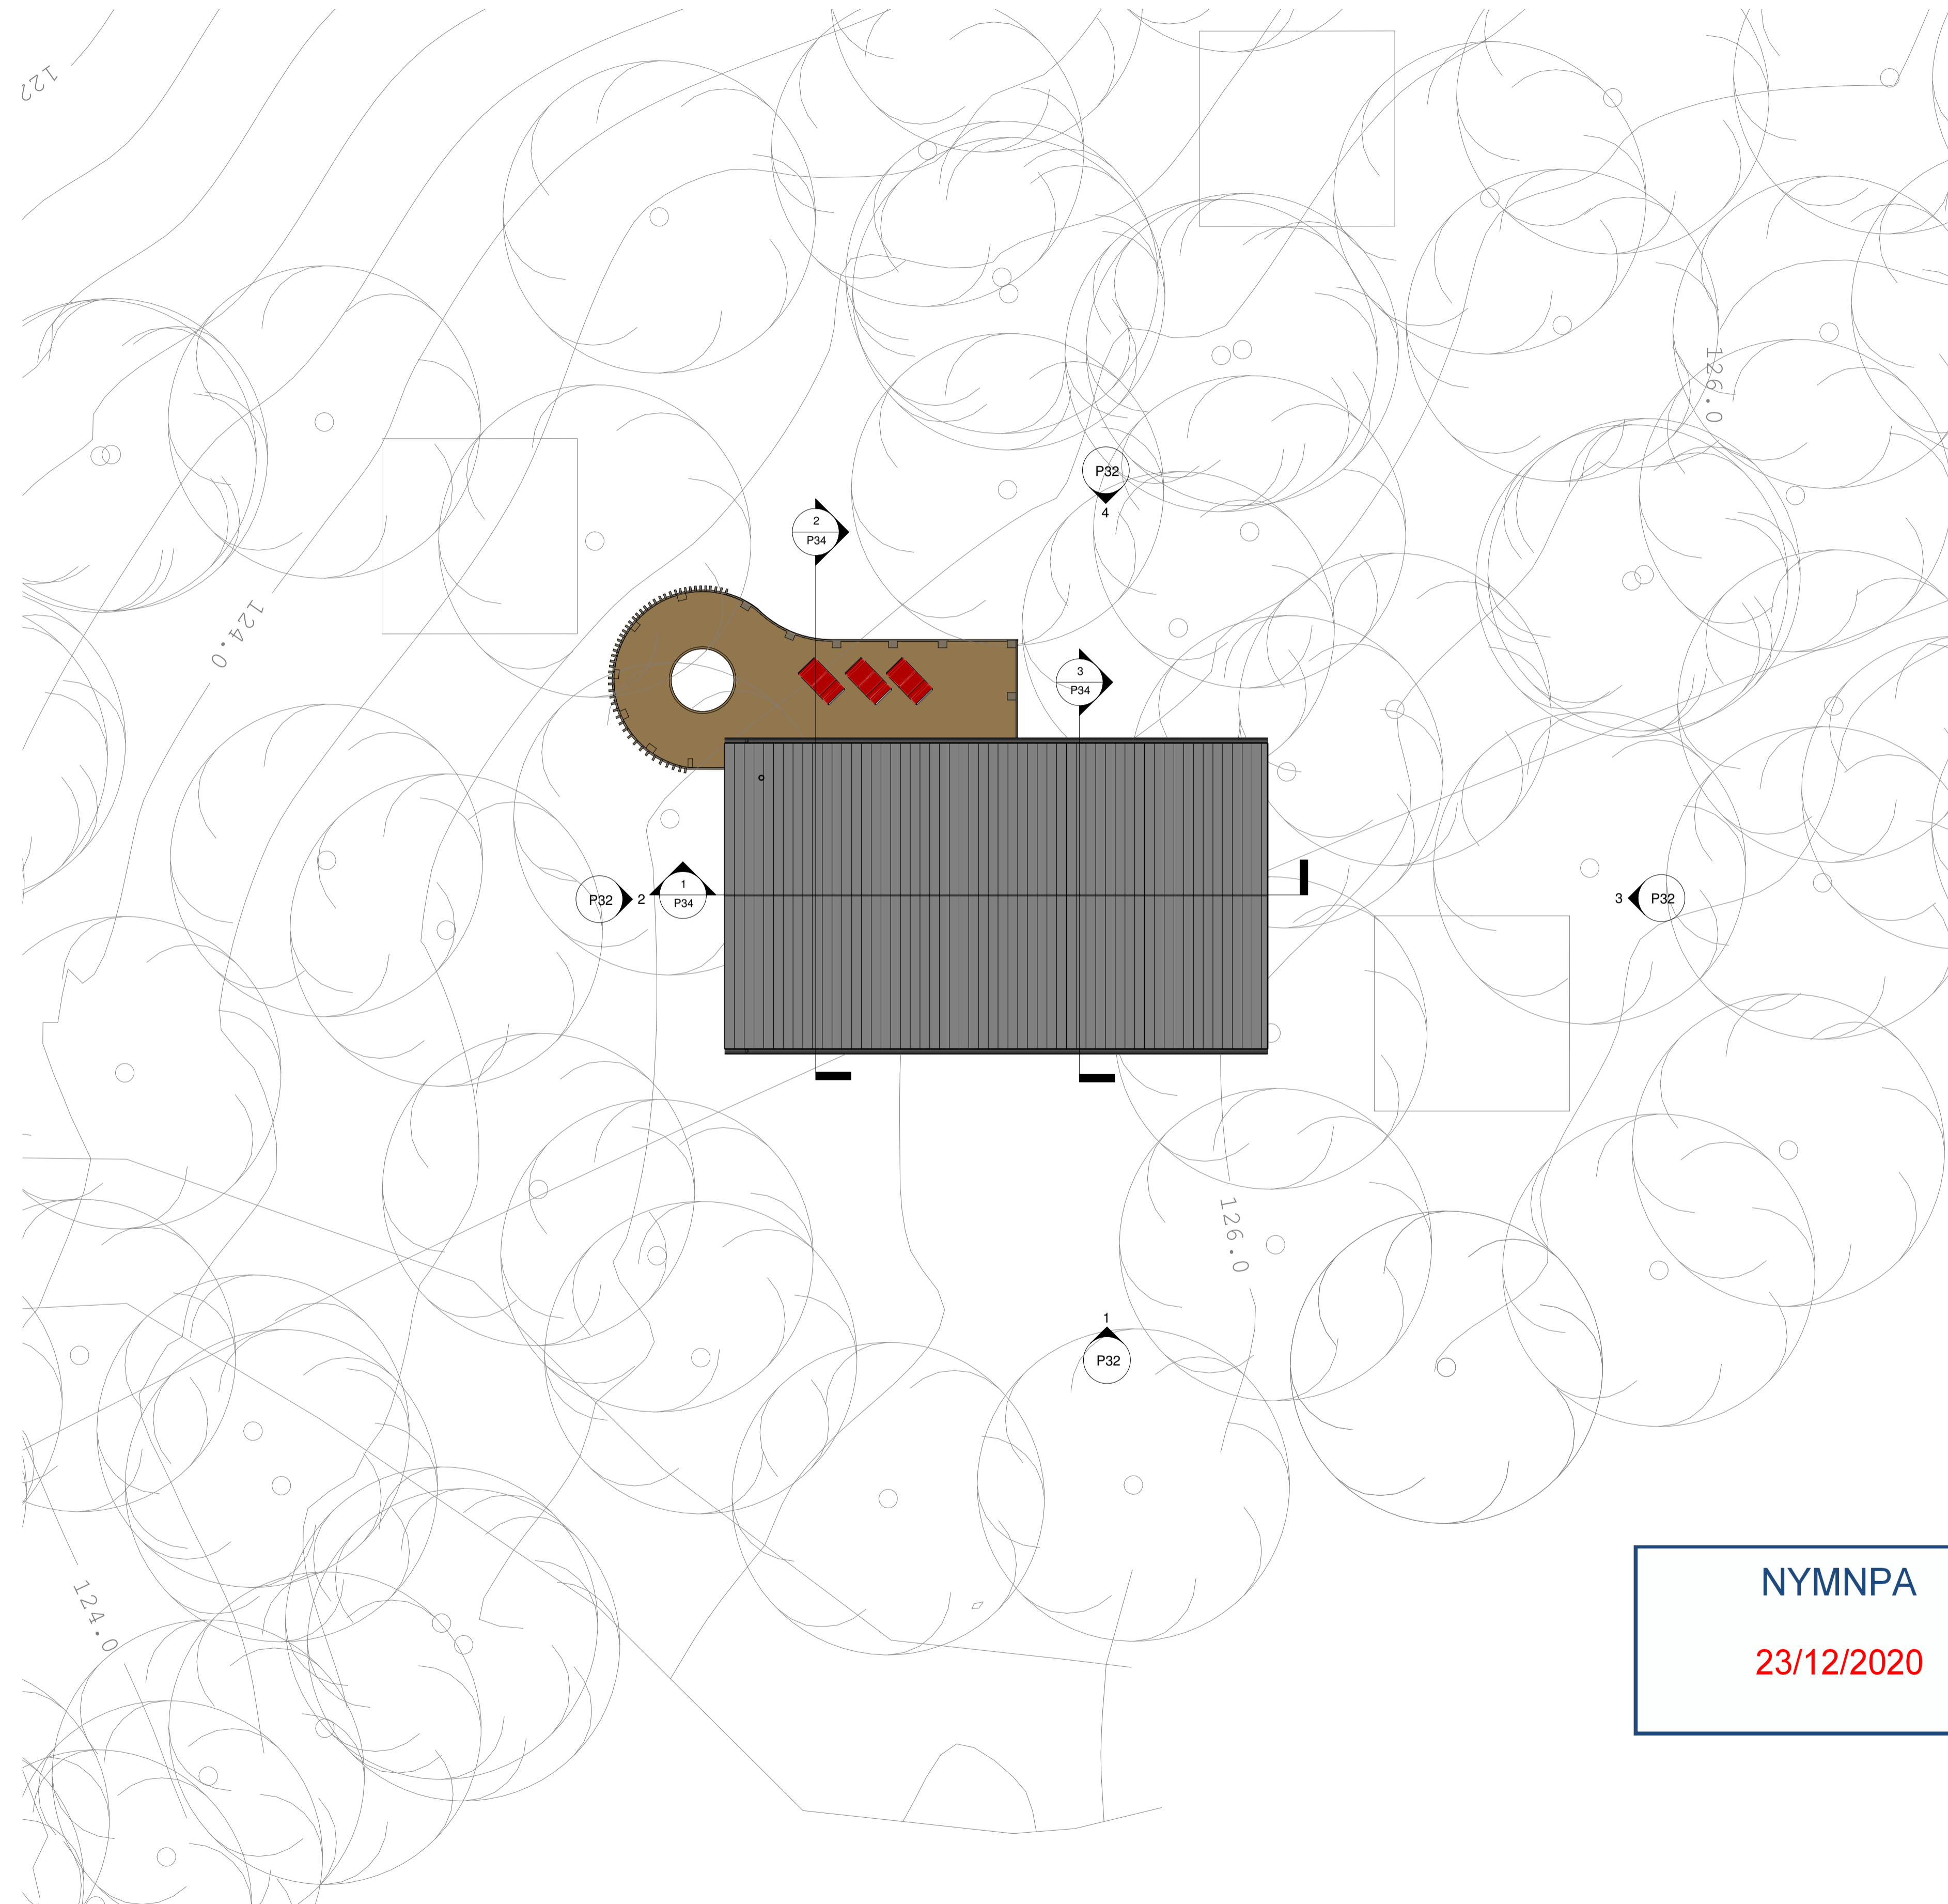

**AMENDED**

**NYMNP**  
**23/12/2020**

Rev	Date	Description	Dm	Cd
-----	------	-------------	----	----

Status: **Planning**

Client:  
**Cloughton Wood Lodges Ltd.**

Project name:  
**Cloughton Woods Forest Lodges**

Project address:  
**Cloughton Woods Filey**

Drawing Title:  
**Proposed Roof Plan LODGE TYPE THREE**

Job No: 2019-6407	Drg No: P31	Revision:
----------------------	----------------	-----------


Date: March '20	Scale: 1 : 100	Sheet size: A1
--------------------	-------------------	-------------------



CRAVEN LODGE, VICTORIA AVENUE,  
 HARROGATE, N.YORKSHIRE, HG1 5PX  
 UK

**1 Roof Plan**  
 1 : 100


Architects are to be notified of any discrepancies. Contractors must check all dimensions on site. This drawing is subject to copyright laws and is for use on this project only. This drawing is to be used solely for the information as titled only. For other information refer to the latest revision of any cross referenced drawings. To be read in conjunction with relevant design standards/protocols

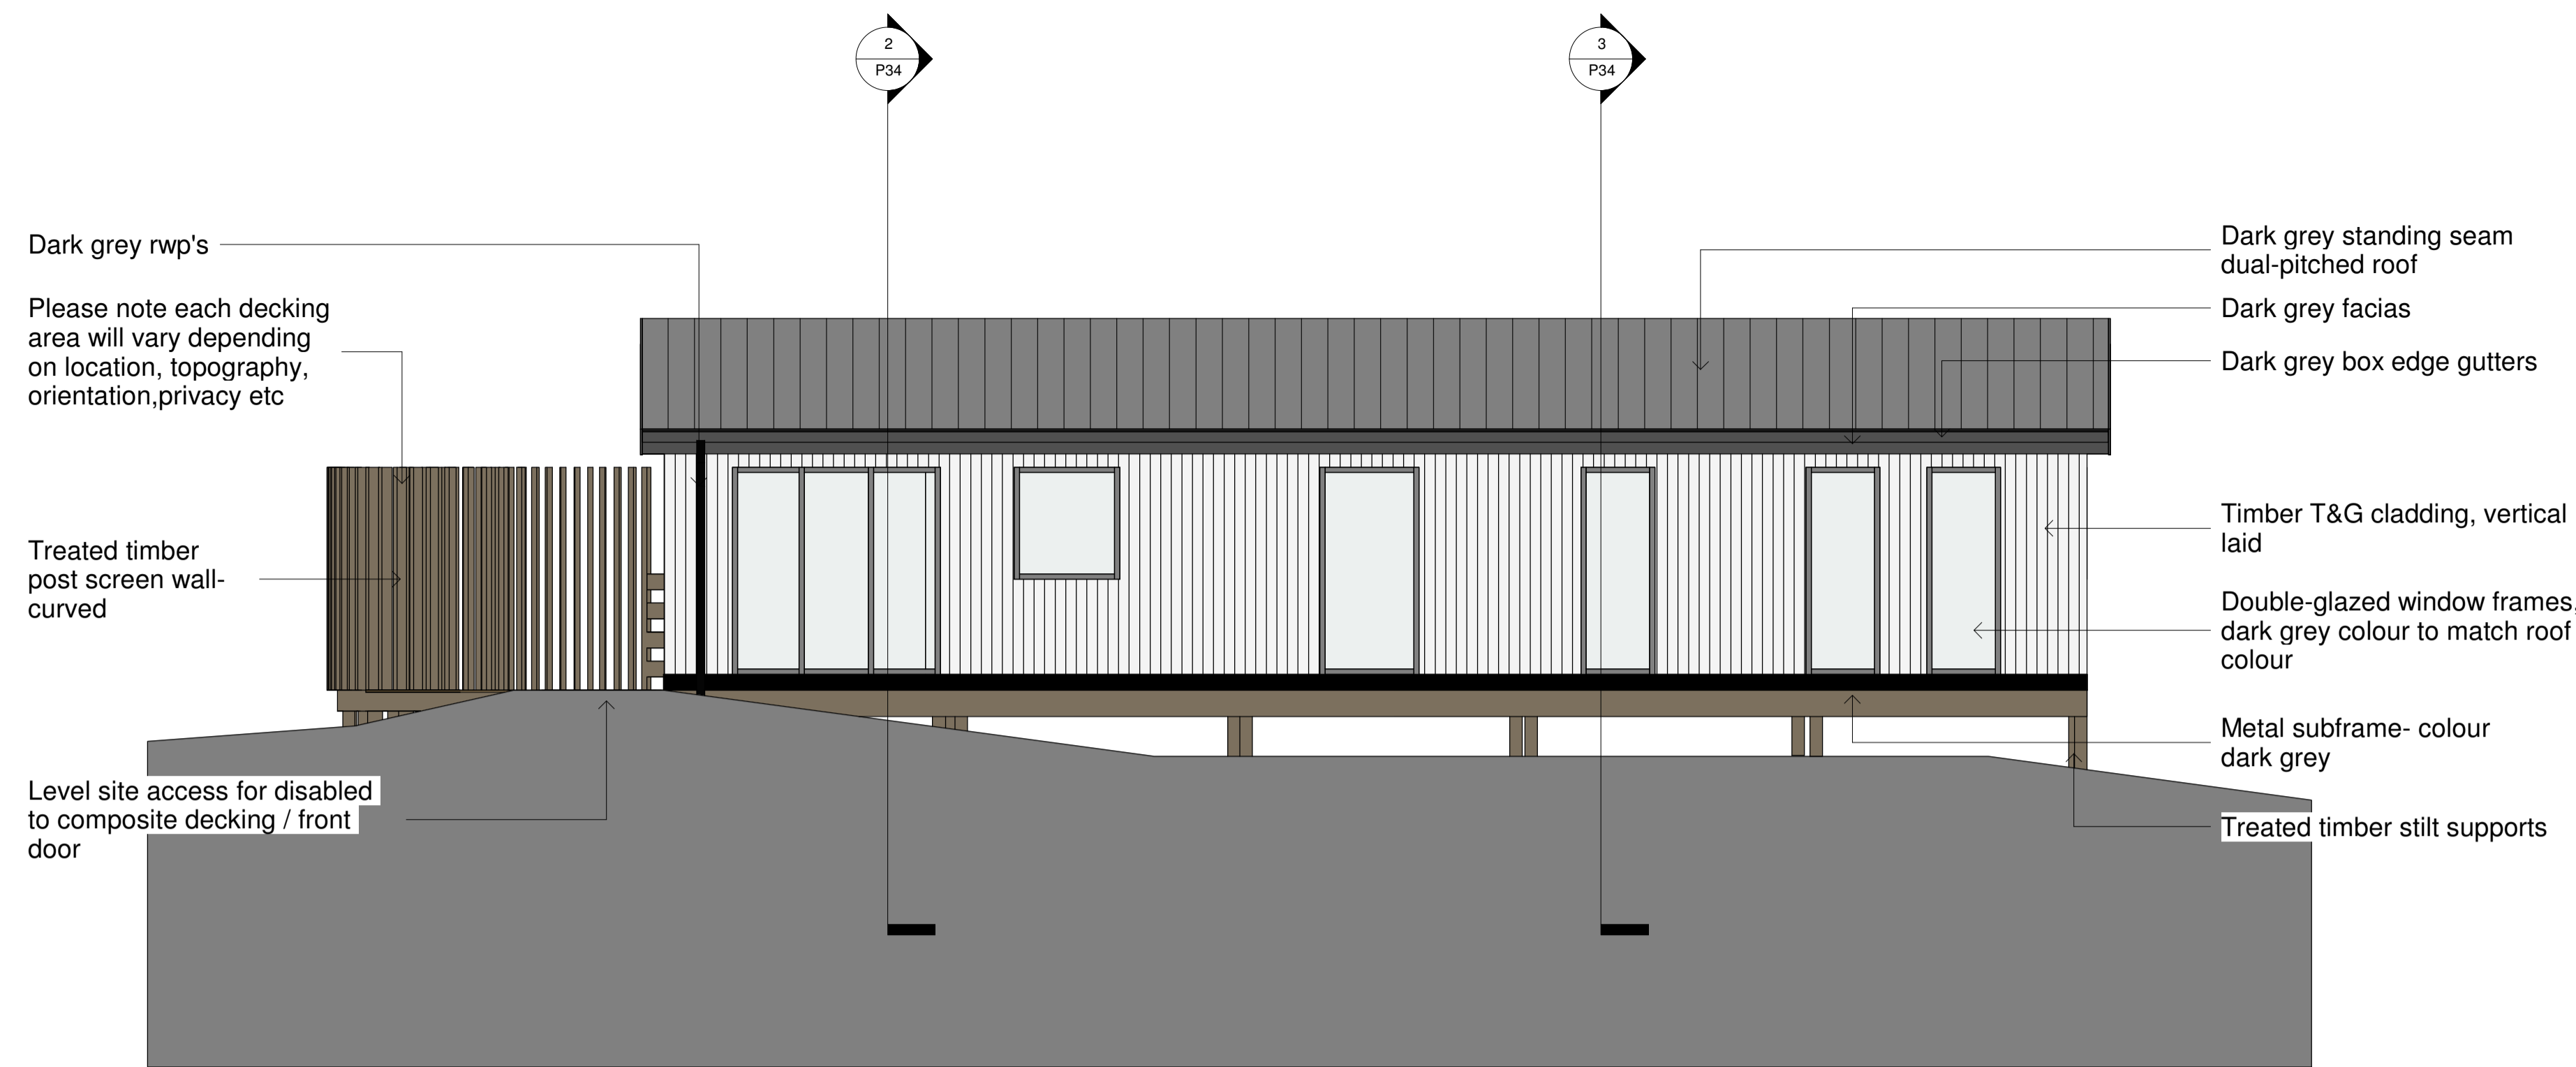


**AMENDED**

**NYMNP**  
23/12/2020


**1 Proposed Rear Elevation**  
1 : 50

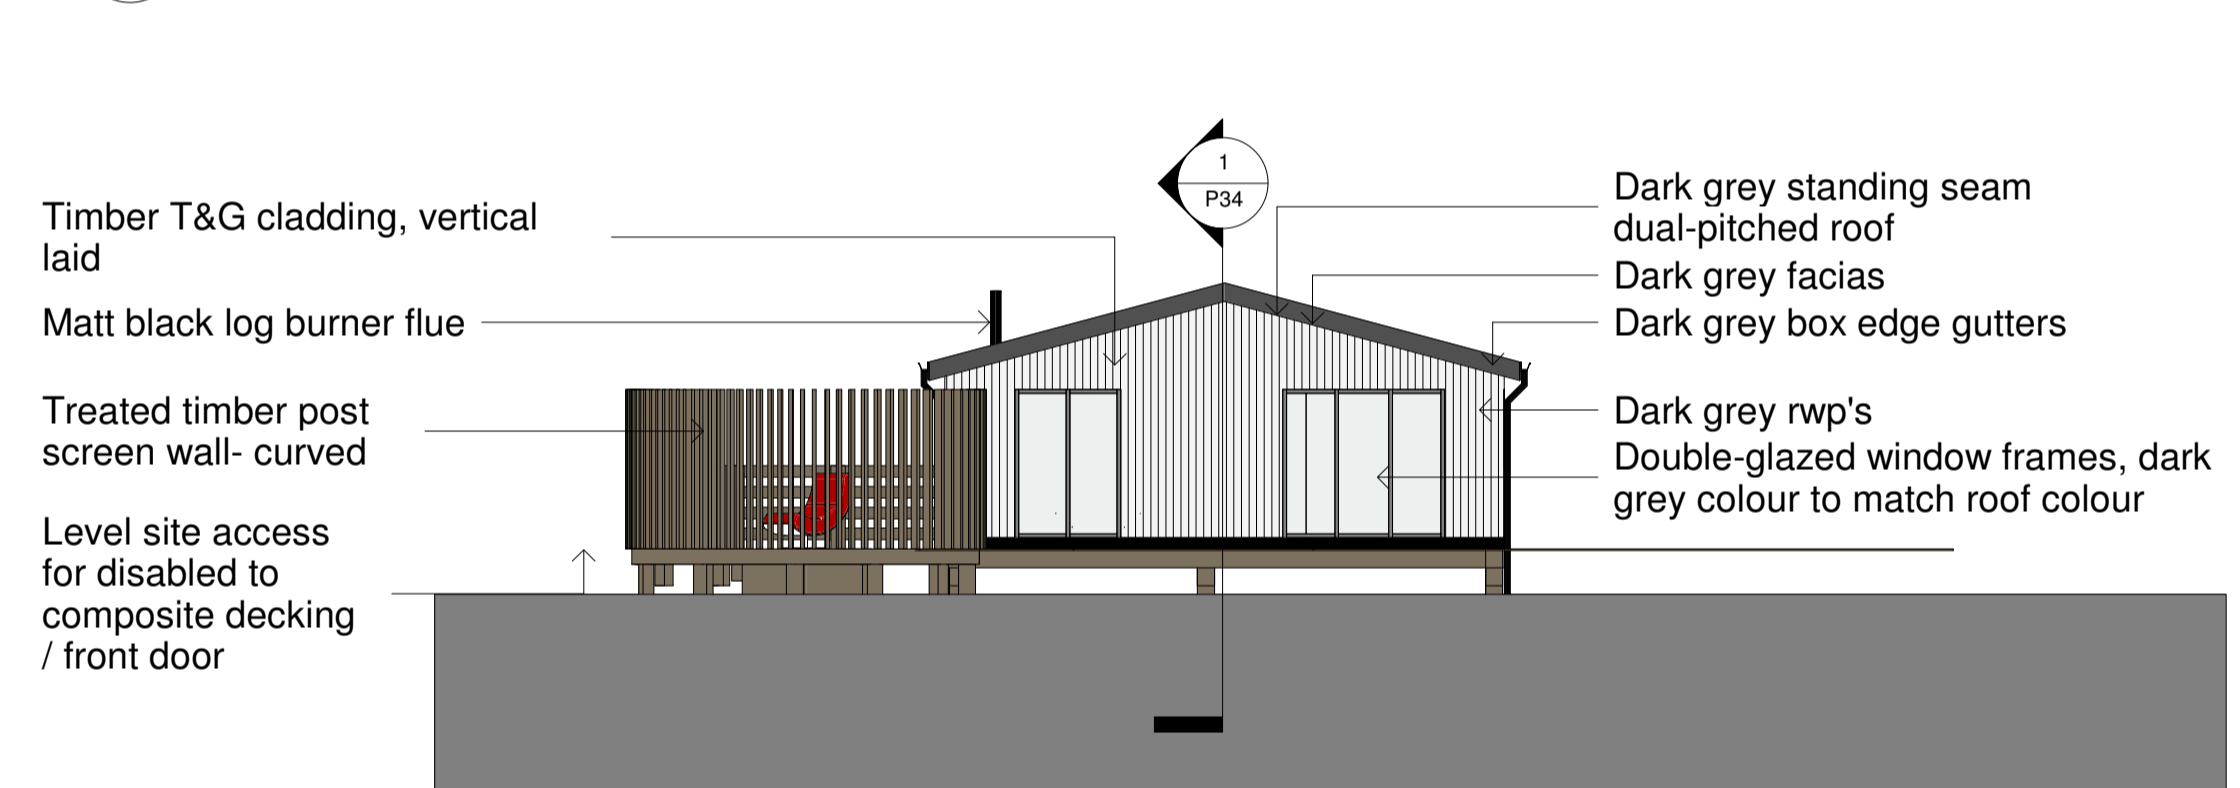

**2 Proposed Side Elevation 1**  
1 : 100

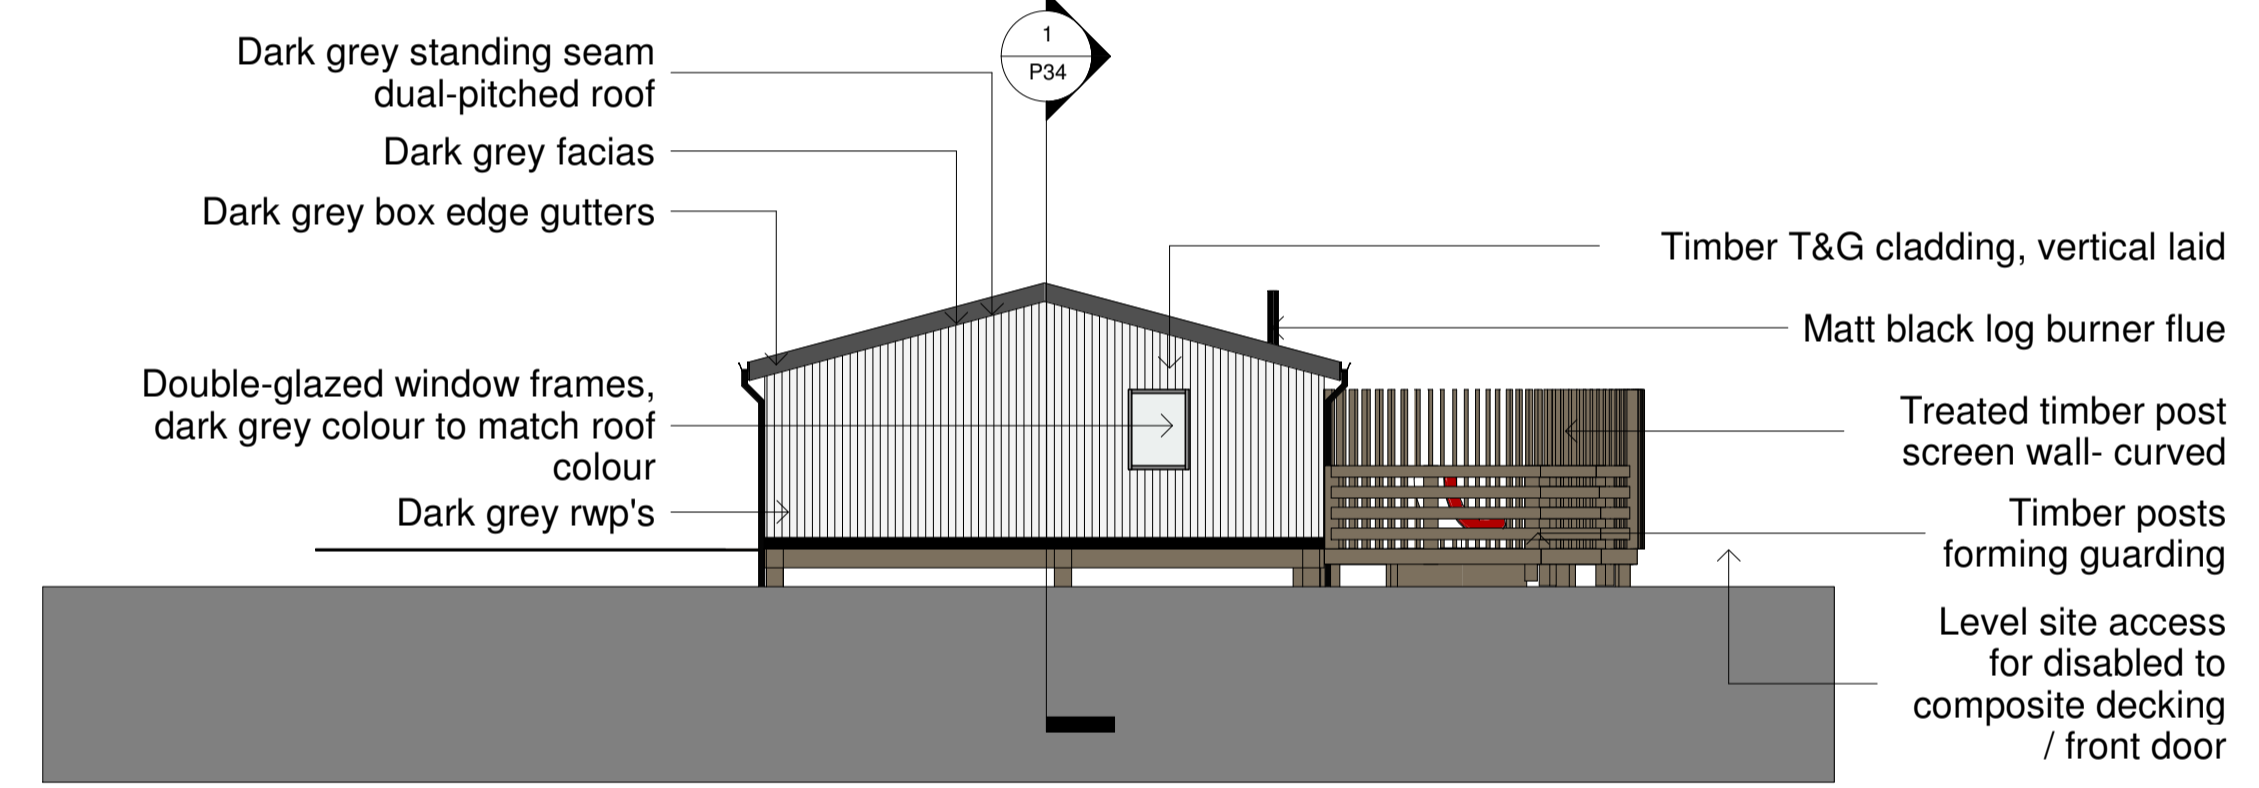

**3 Proposed Side Elevation 2**  
1 : 100

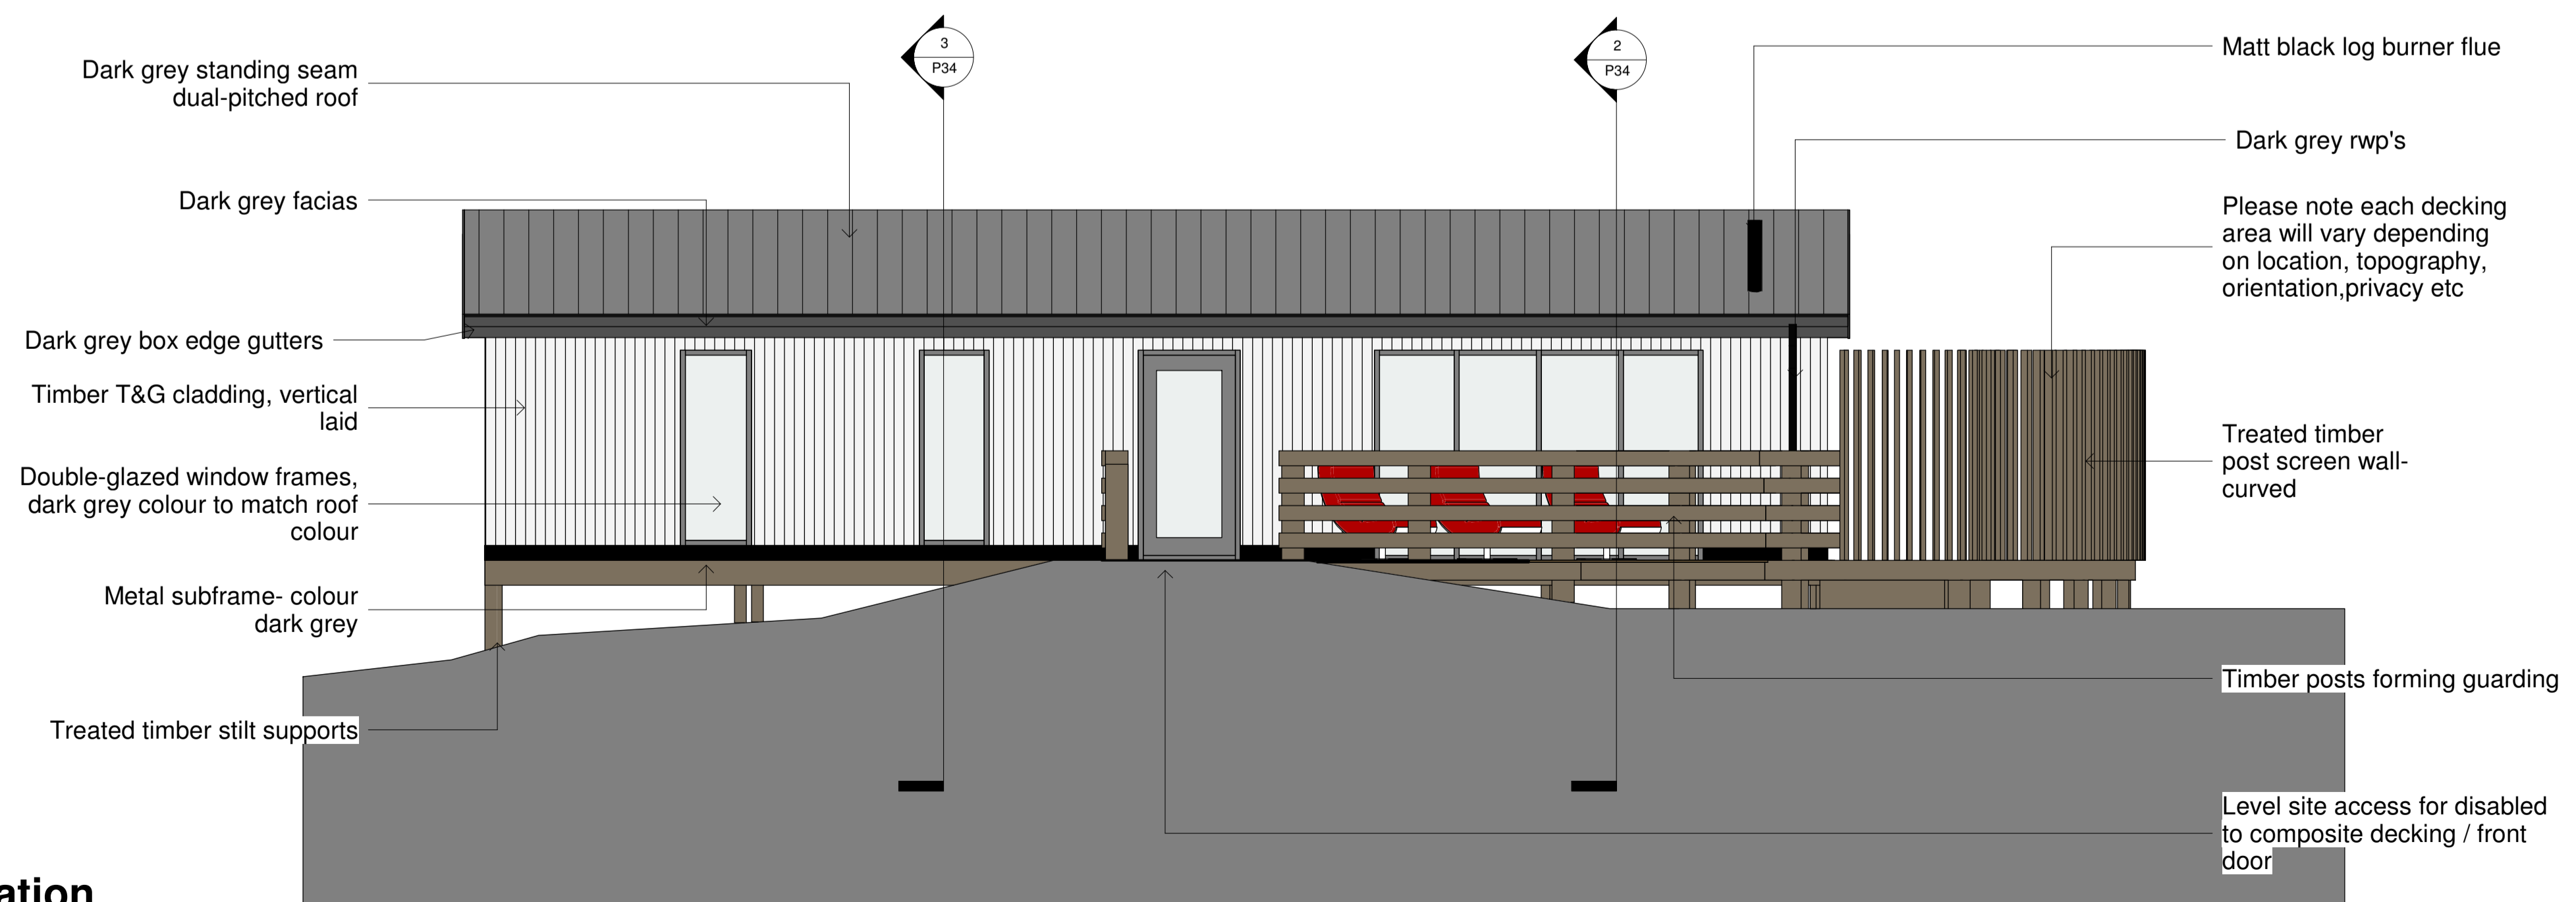

**4 Proposed Front Elevation**  
1 : 50

Rev	Date	Description	Drm	Cd
Status: Planning				
Client: Cloughton Wood Lodges Ltd.				
Project name: Cloughton Woods Forest Lodges				
Project address: Cloughton Woods Filey				
Drawing Title: Proposed Elevations LODGE TYPE THREE				
Job No: 2019-6407	Drg No: P32	Revision:		
Date: March '20	Scale: As indicated	Sheet size: A1		

Status: Planning

Client: Cloughton Wood Lodges Ltd.

Project name: Cloughton Woods Forest Lodges

Project address: Cloughton Woods Filey

Drawing Title: Proposed Elevations LODGE TYPE THREE


Job No: 2019-6407    Drg No: P32    Revision:

Date: March '20    Scale: As indicated    Sheet size: A1



CRAVEN LODGE, VICTORIA AVENUE, HARROGATE, N.YORKSHIRE, HG1 5PX  
WWW.SSA-ARCHITECTS.CO.UK


Architects are to be notified of any discrepancies.  
Contractors must check all dimensions on site.  
This drawing is subject to copyright laws and is for use on this project only.  
This drawing is to be used solely for the information as titled only.  
For other information refer to the latest revision of any cross referenced drawings.  
To be read in conjunction with relevant design standards/protocols

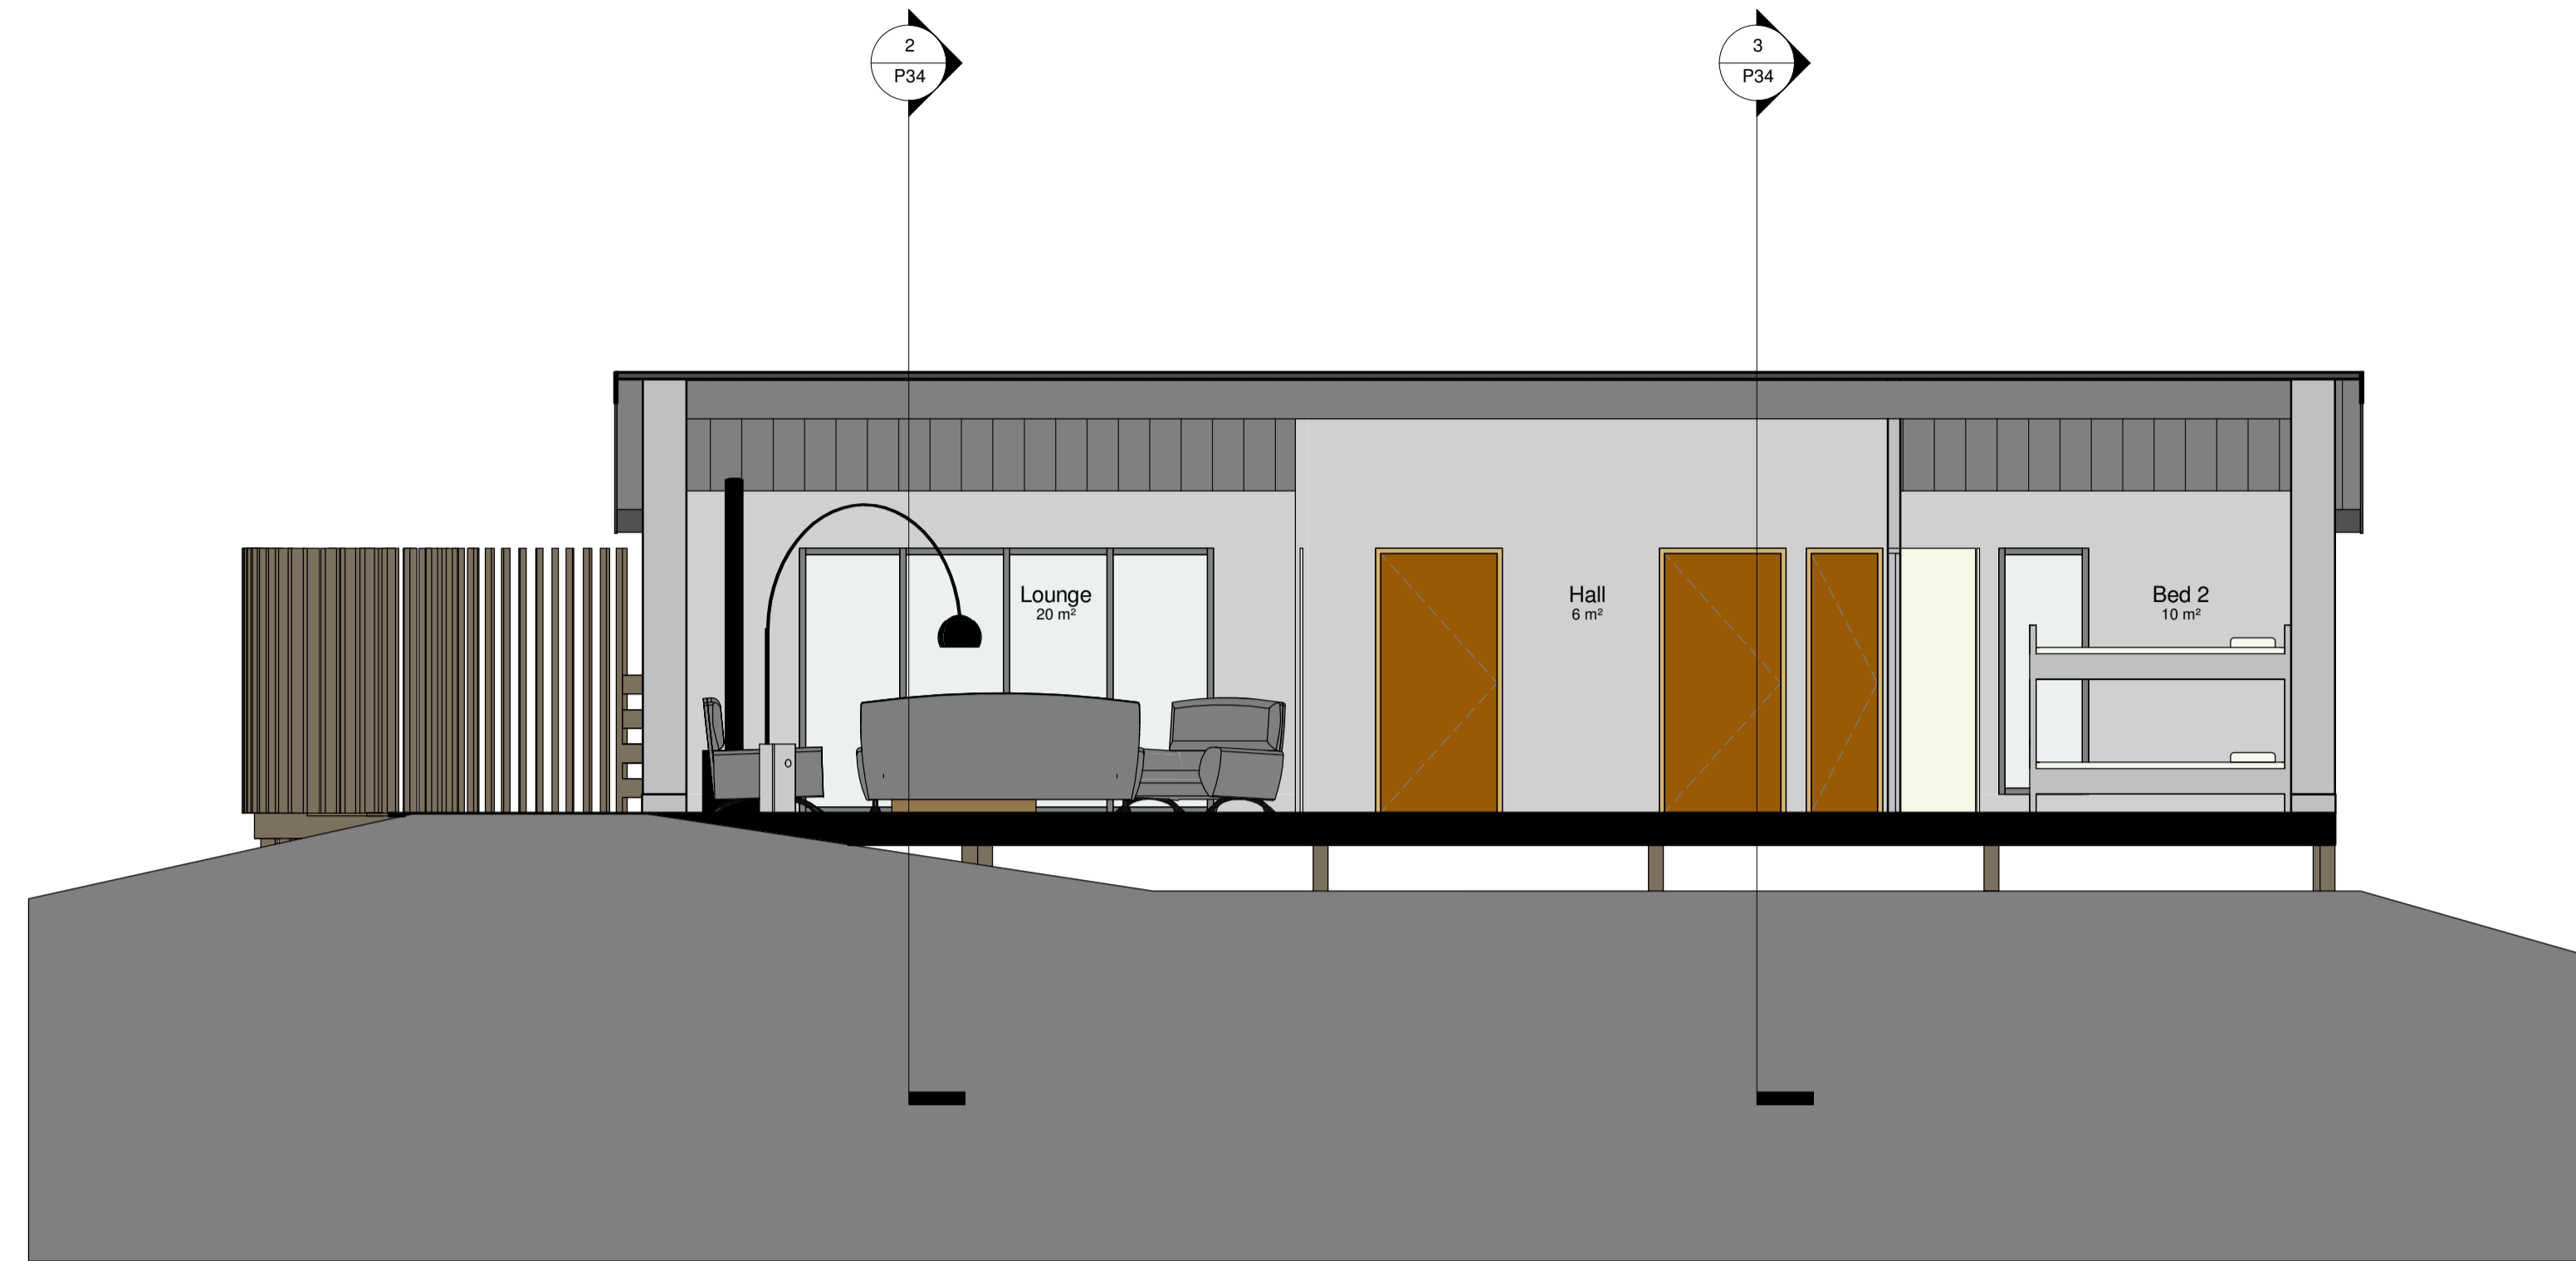


**1 Section 1**  
1 : 50

AMENDED

NYMNP  
23/12/2020

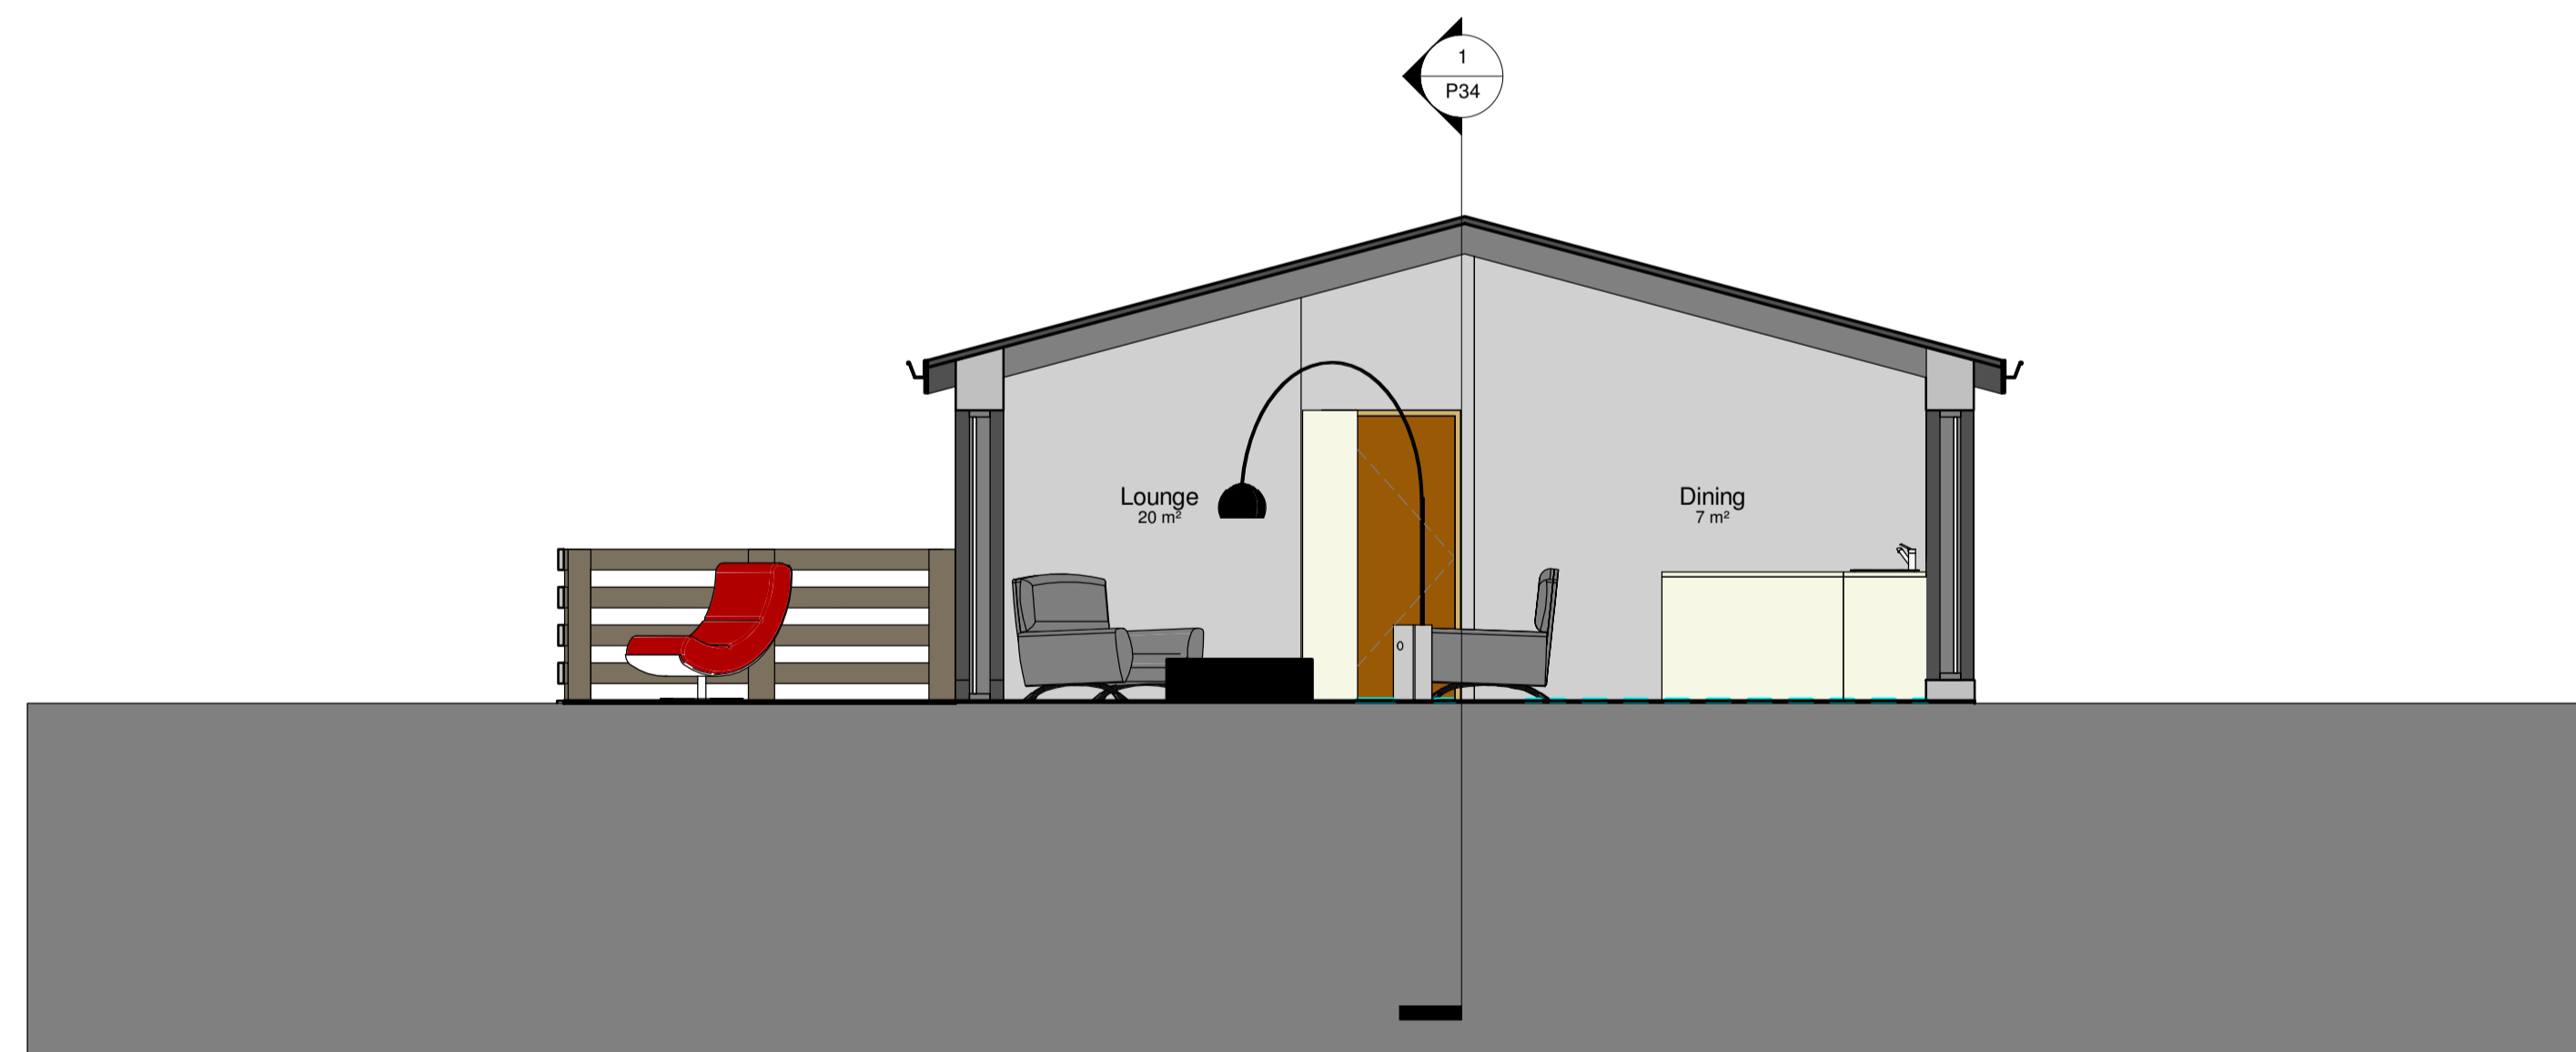

**2 Section 2**  
1 : 50

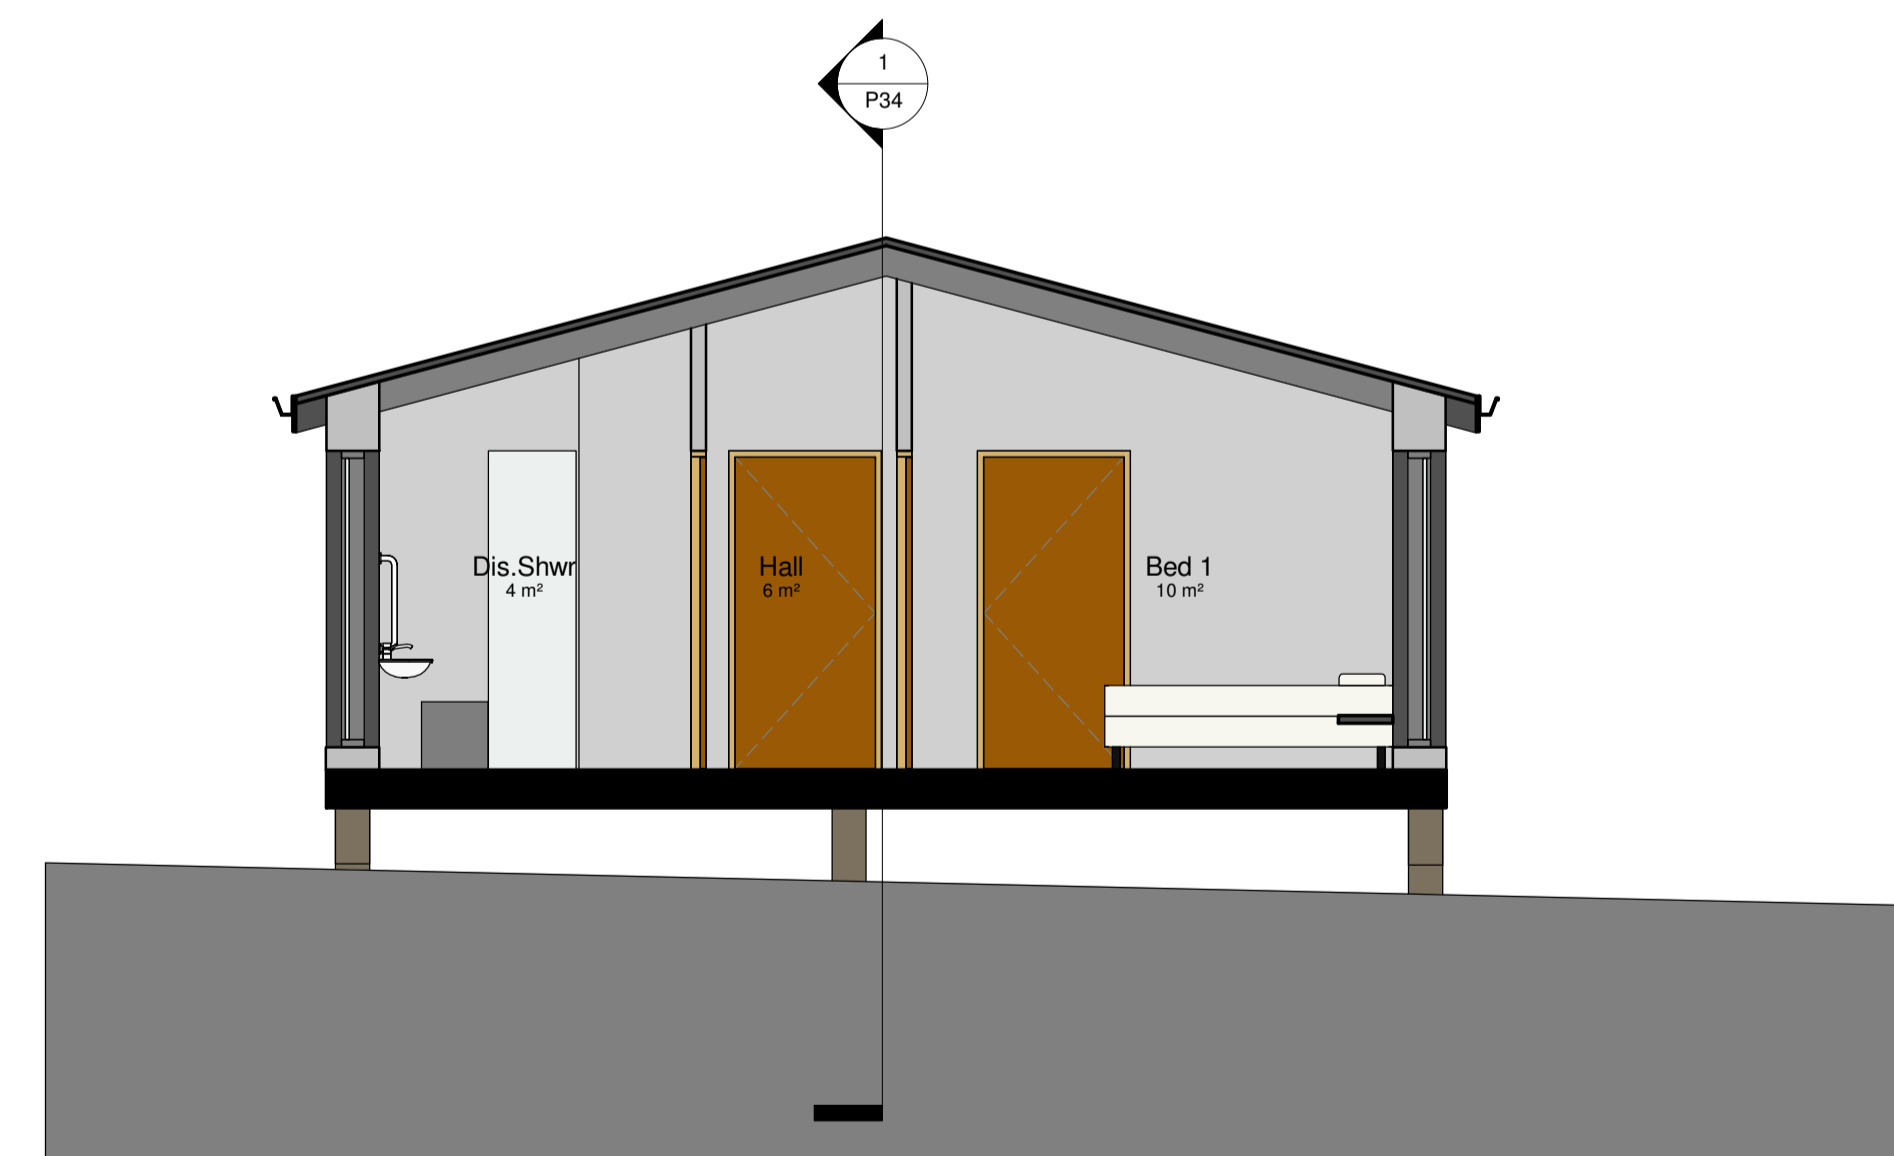

**3 Section 3**  
1 : 50

Rev	Date	Description	Drm	Cd
-----	------	-------------	-----	----

Status: Planning

Client: Cloughton Wood Lodges Ltd.

Project name: Cloughton Woods Forest Lodges

Project address: Cloughton Woods Filey

Drawing Title: Proposed G.A. Sections LODGE TYPE THREE


Job No: 2019-6407	Drg No: P34	Revision:
----------------------	----------------	-----------

Date: March '20	Scale: 1 : 50	Sheet size: A1
--------------------	------------------	-------------------



CRAVEN LODGE, VICTORIA AVENUE,  
HARROGATE, N.YORKSHIRE, HG1 5PX  
WWW.SSA-ARCHITECTS.CO.UK

Architects are to be notified of any discrepancies.  
Contractors must check all dimensions on site.  
This drawing is subject to copyright laws and is for use on this project only.  
This drawing is to be used solely for the information as titled only.  
For other information refer to the latest revision of any cross referenced drawings.  
To be read in conjunction with relevant design standards/protocols

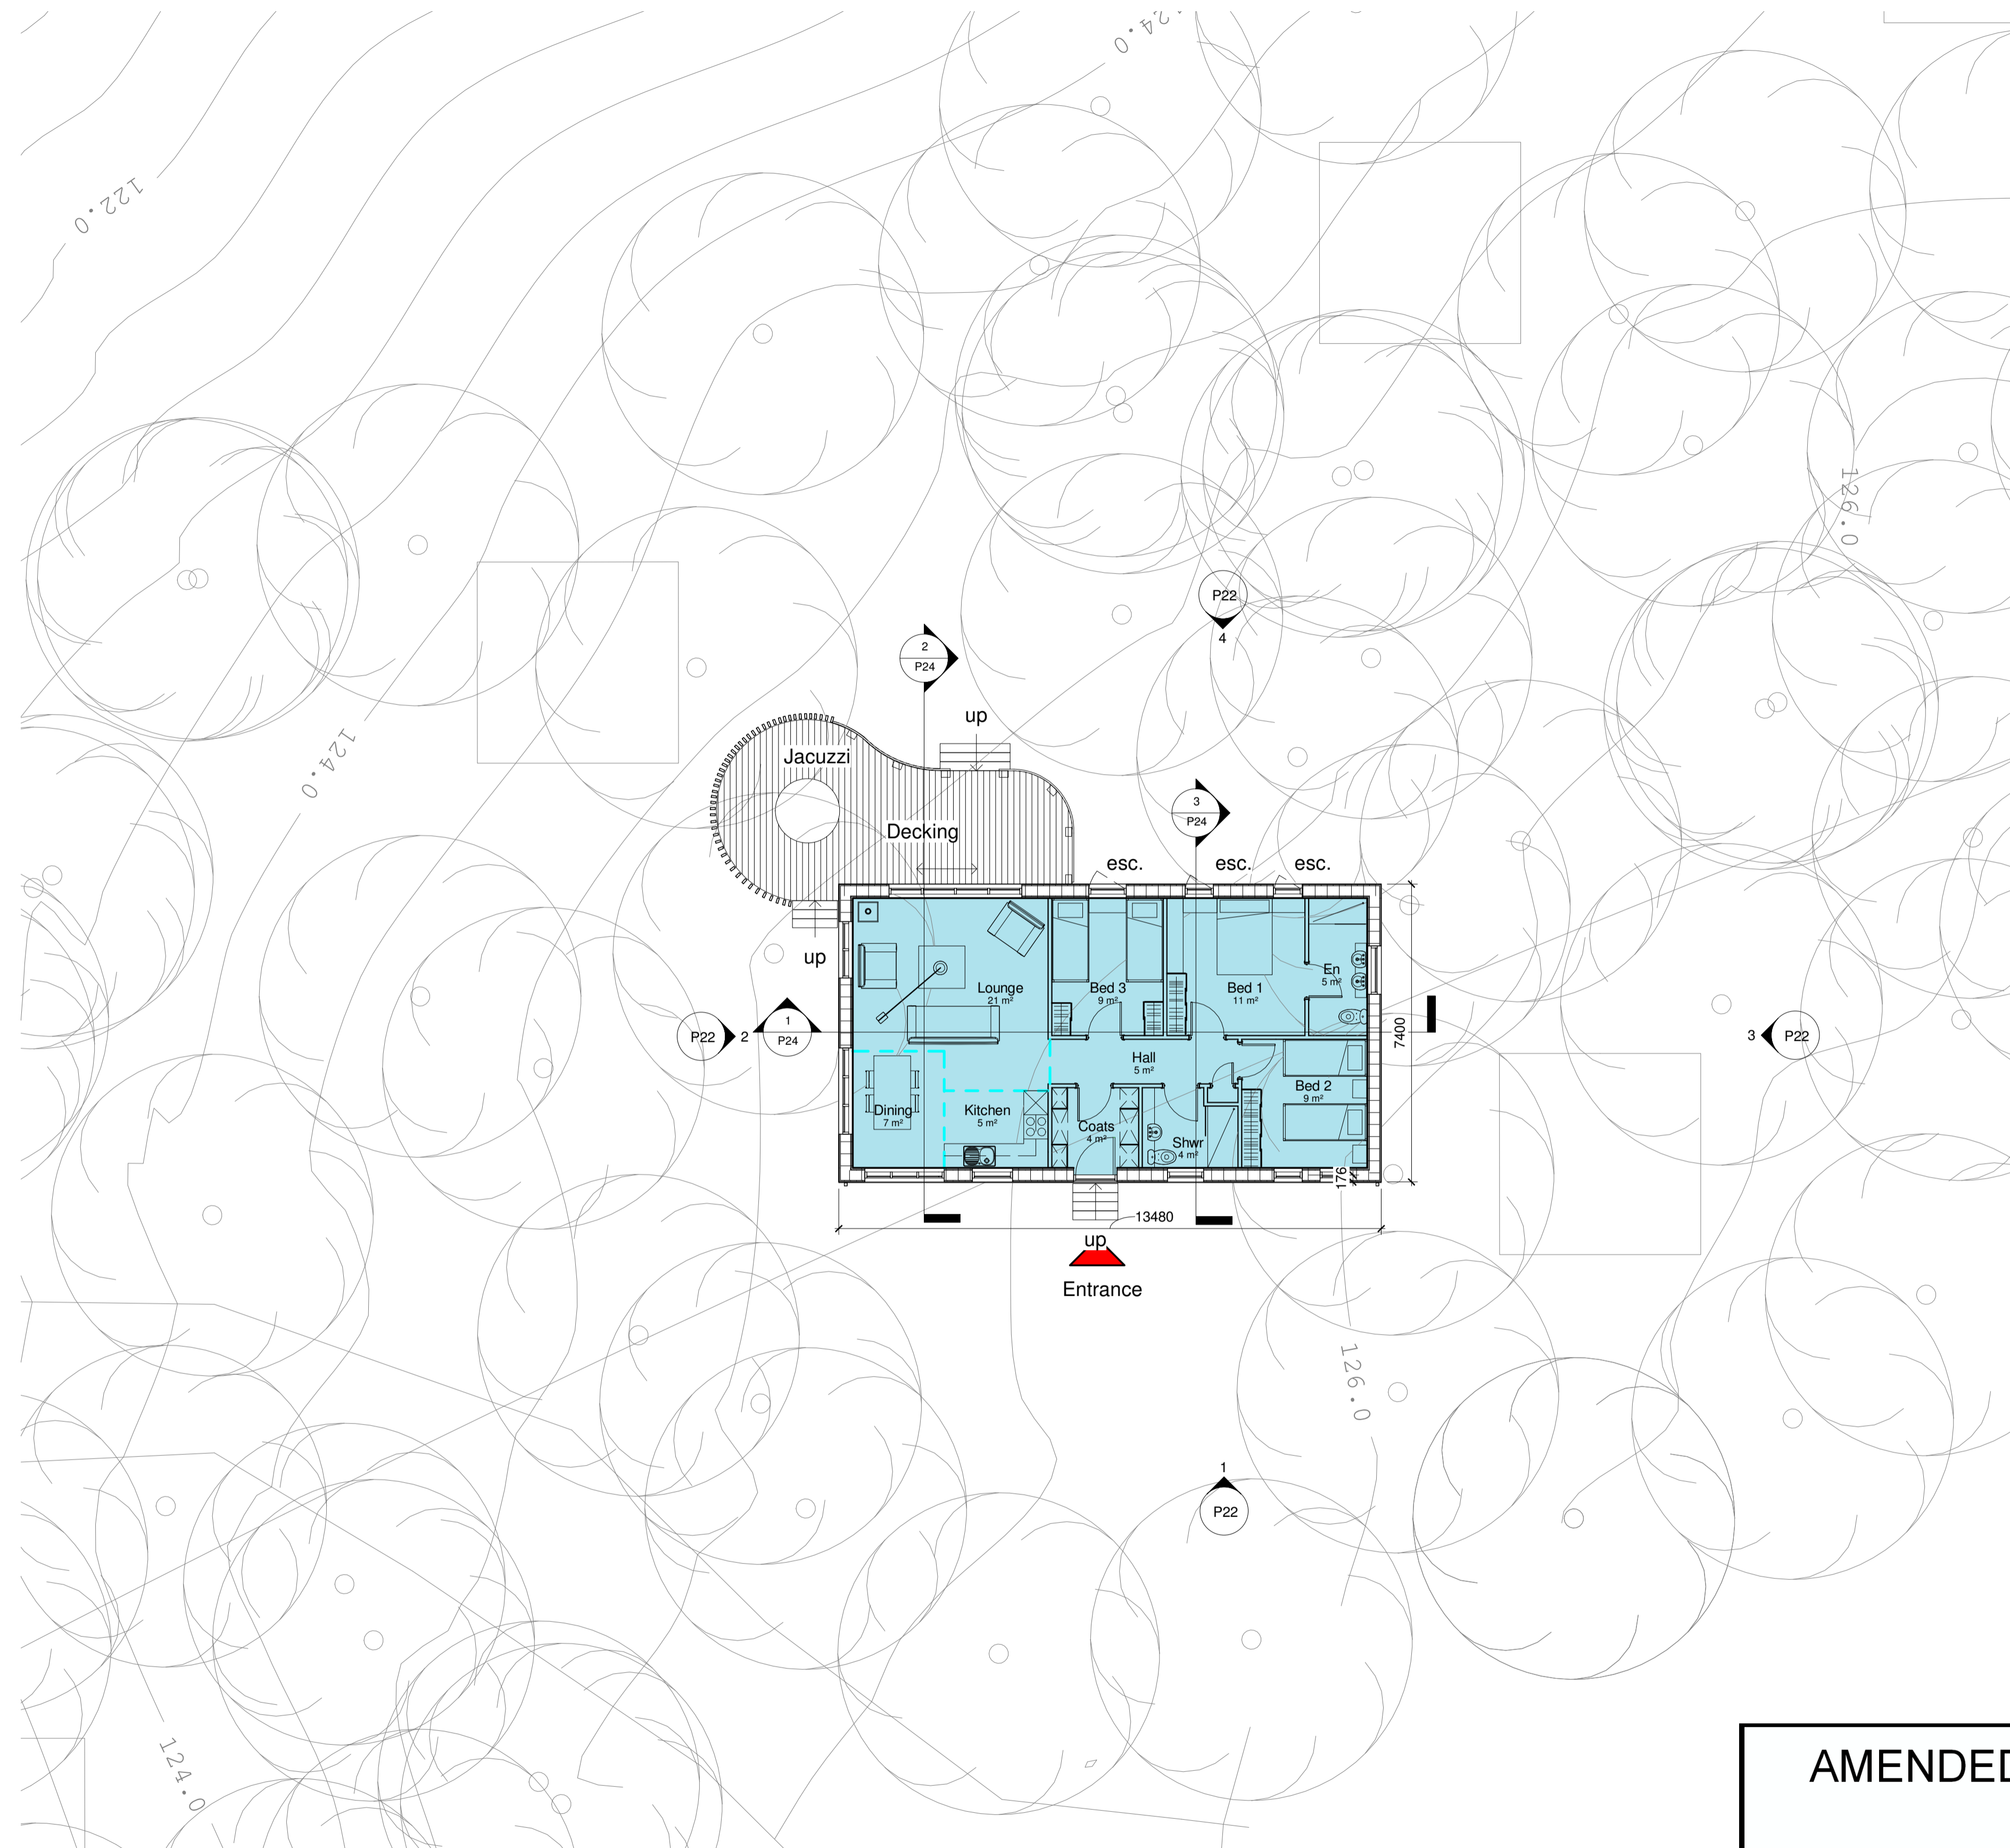

**NYMNP**  
**23/12/2020**

**AMENDED**

**1** **Ground Floor Plan**  
1 : 100

Rev	Date	Description	CP	US
A	23.12.20	With of lodge amended		

**Status:** Planning

**Client:** Cloughton Wood Lodges Ltd.

**Project name:** Cloughton Woods Forest Lodges

**Project address:** Cloughton Woods Filey


**Drawing Title:** Proposed Ground Floor Plan LODGE TYPE ONE

<b>Job No:</b> 2019-6407	<b>Drg No:</b> P20	<b>Revision:</b> A
-----------------------------	-----------------------	-----------------------

<b>Date:</b> March '20	<b>Scale:</b> 1 : 100	<b>Sheet size:</b> A1
---------------------------	--------------------------	--------------------------

**S+SA ARCHITECTS**  
CRAVEN LODGE, VICTORIA AVENUE,  
HARROGATE, N.YORKSHIRE, HG1 5PX  
CO.UK

Architects are to be notified of any discrepancies.  
 Contractors must check all dimensions on site.  
 This drawing is subject to copyright laws and is for use on this project only.  
 This drawing is to be used solely for the information as titled only.  
 For other information refer to the latest revision of any cross referenced drawings.  
 To be read in conjunction with relevant design standards/protocols

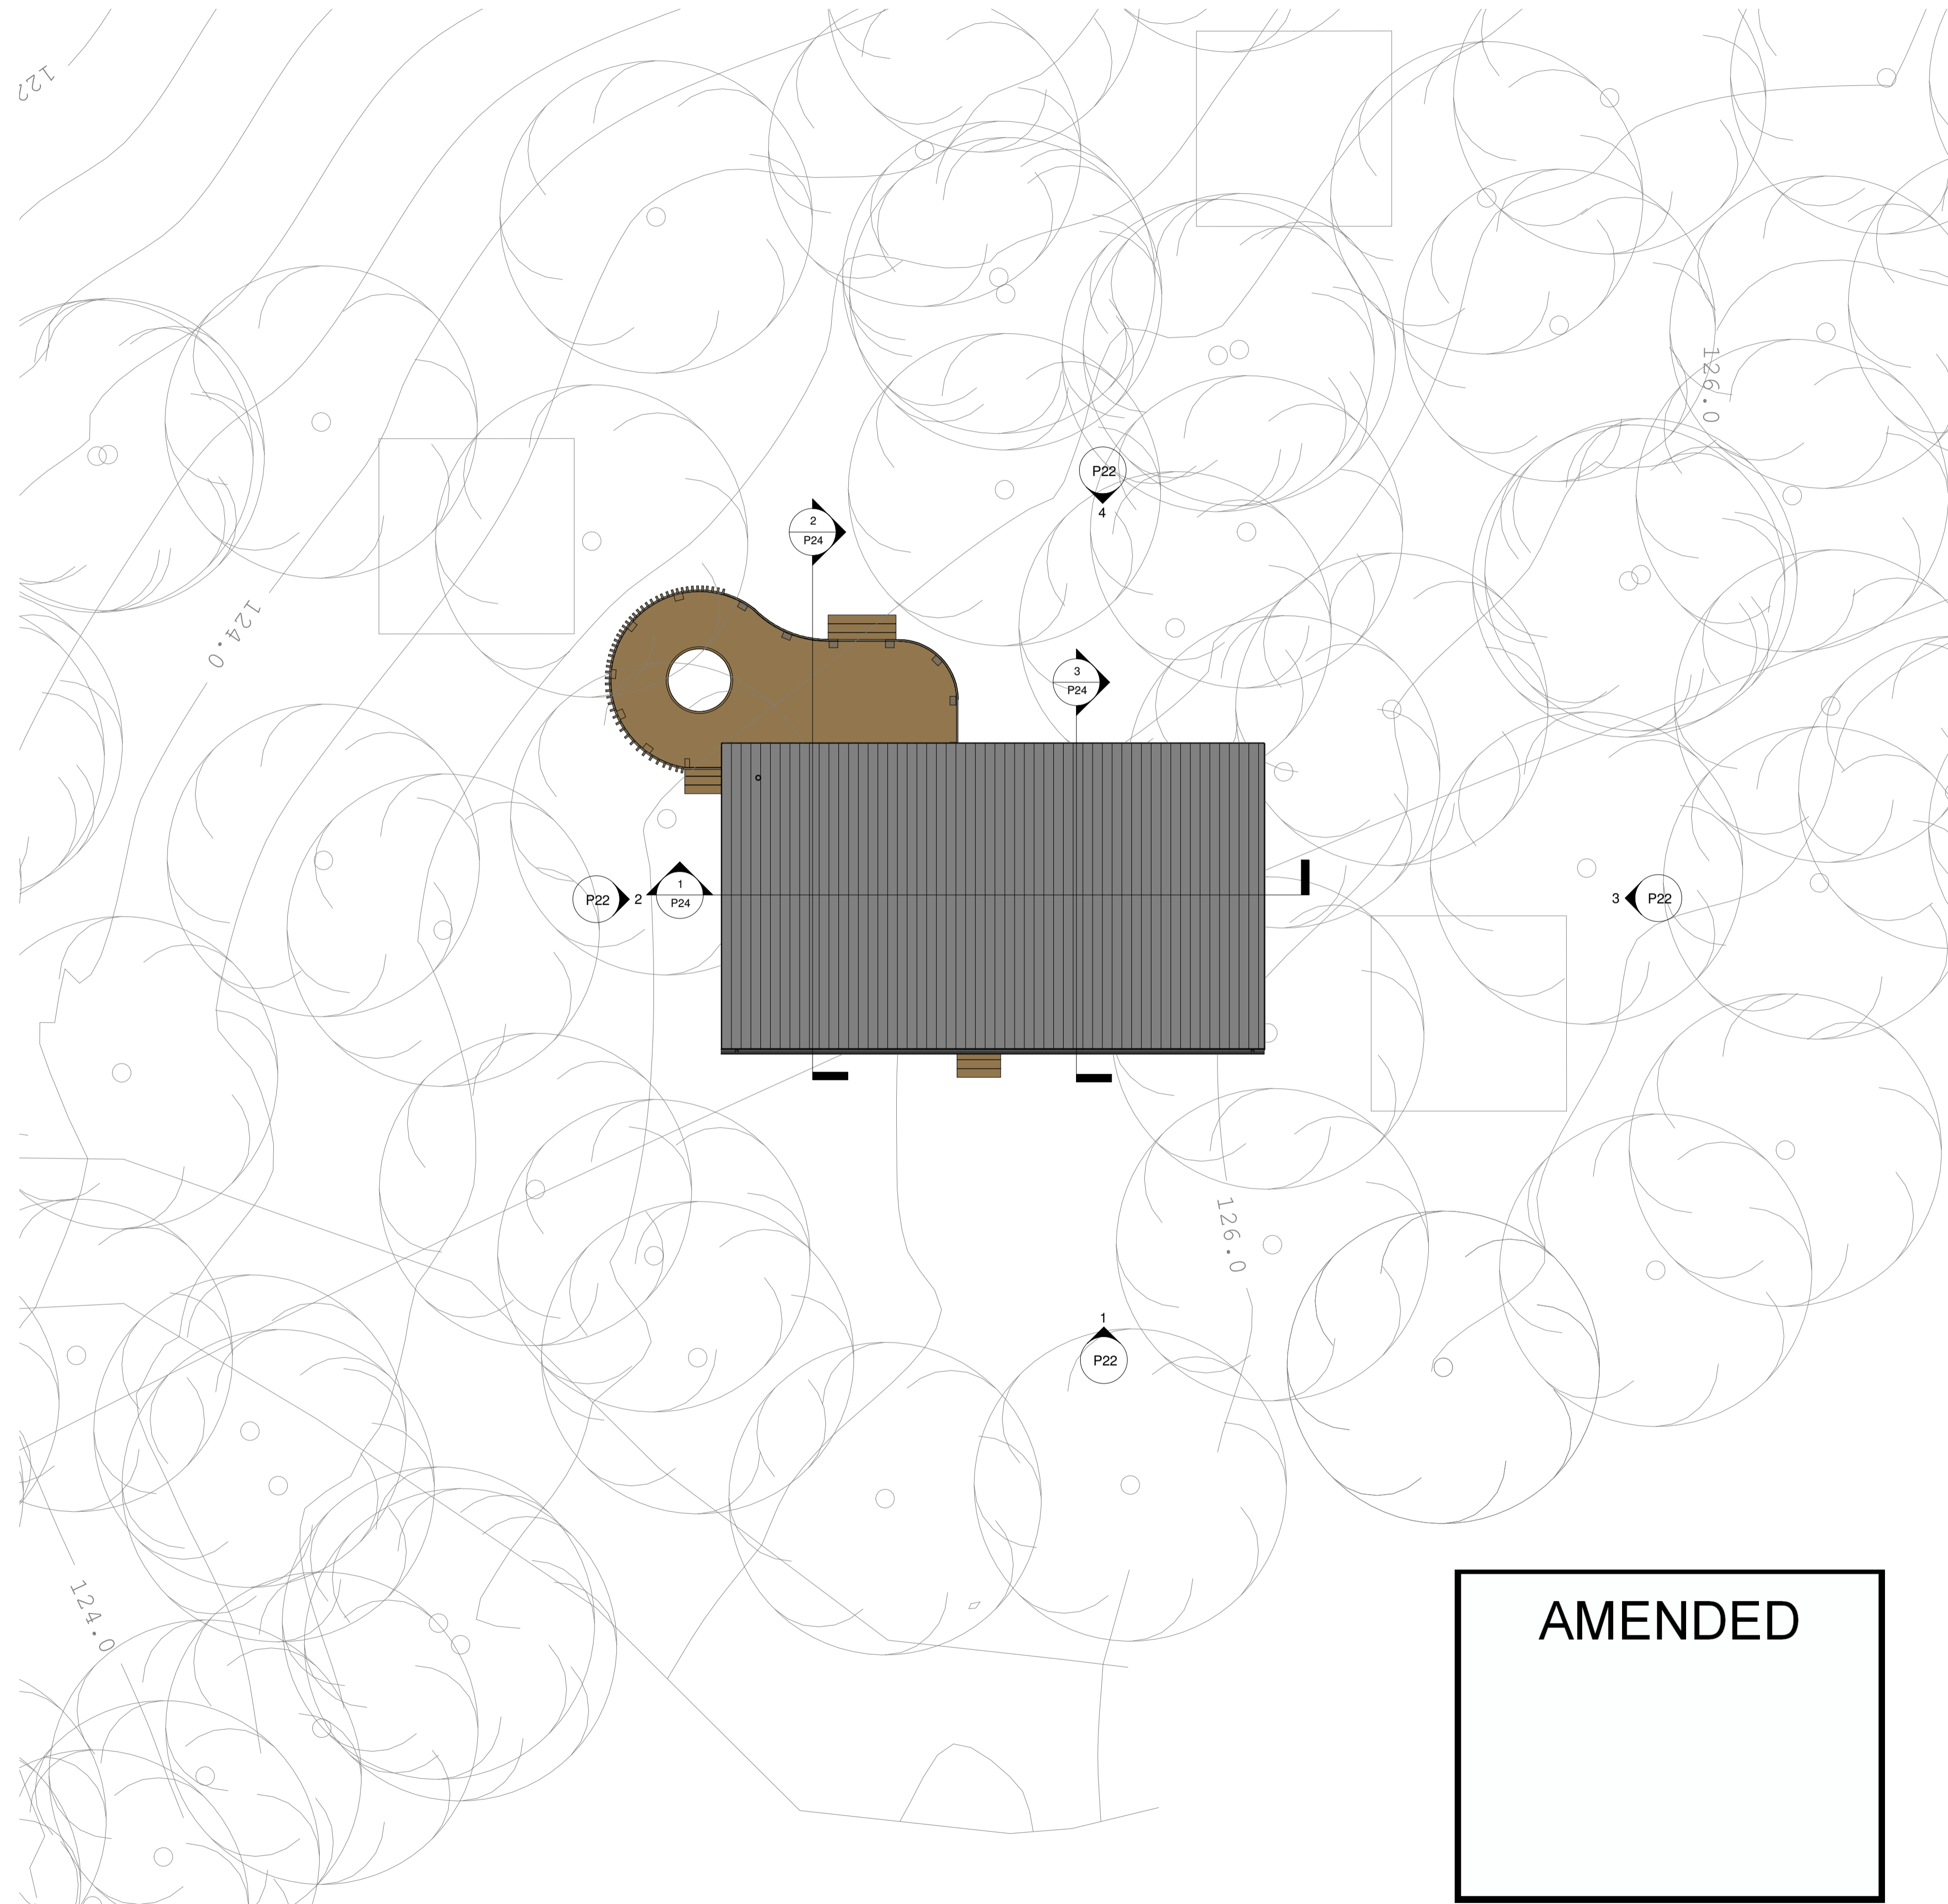

**NYMNPA**  
**23/12/2020**

Rev	Date	Description	CP	US
A	23.12.20	With of lodge amended		

Status: **Planning**

Client:  
**Cloughton Wood Lodges Ltd.**

Project name:  
**Cloughton Woods Forest Lodges**

Project address:  
**Cloughton Woods Filey**

Drawing Title:  
**Proposed Roof Plan LODGE TYPE ONE**

Job No: 2019-6407	Drg No: P21	Revision: A
----------------------	----------------	----------------

Date: March '20	Scale: 1 : 100	Sheet size: A1
--------------------	-------------------	-------------------



CRAVEN LODGE, VICTORIA AVENUE,  
 HARROGATE, N.YORKSHIRE, HG1 5PX  
 WWW.SSA-ARCHITECTS.CO.UK

**1 Roof Plan**  
 1 : 100

**AMENDED**



**NYMNP**  
23/12/2020

Architects are to be notified of any discrepancies. Contractors must check all dimensions on site. This drawing is subject to copyright laws and is for use on this project only. This drawing is to be used solely for the information as titled only. For other information refer to the latest revision of any cross referenced drawings. To be read in conjunction with relevant design standards/protocols




**AMENDED**

**1 Proposed Front Elevation**  
1 : 50

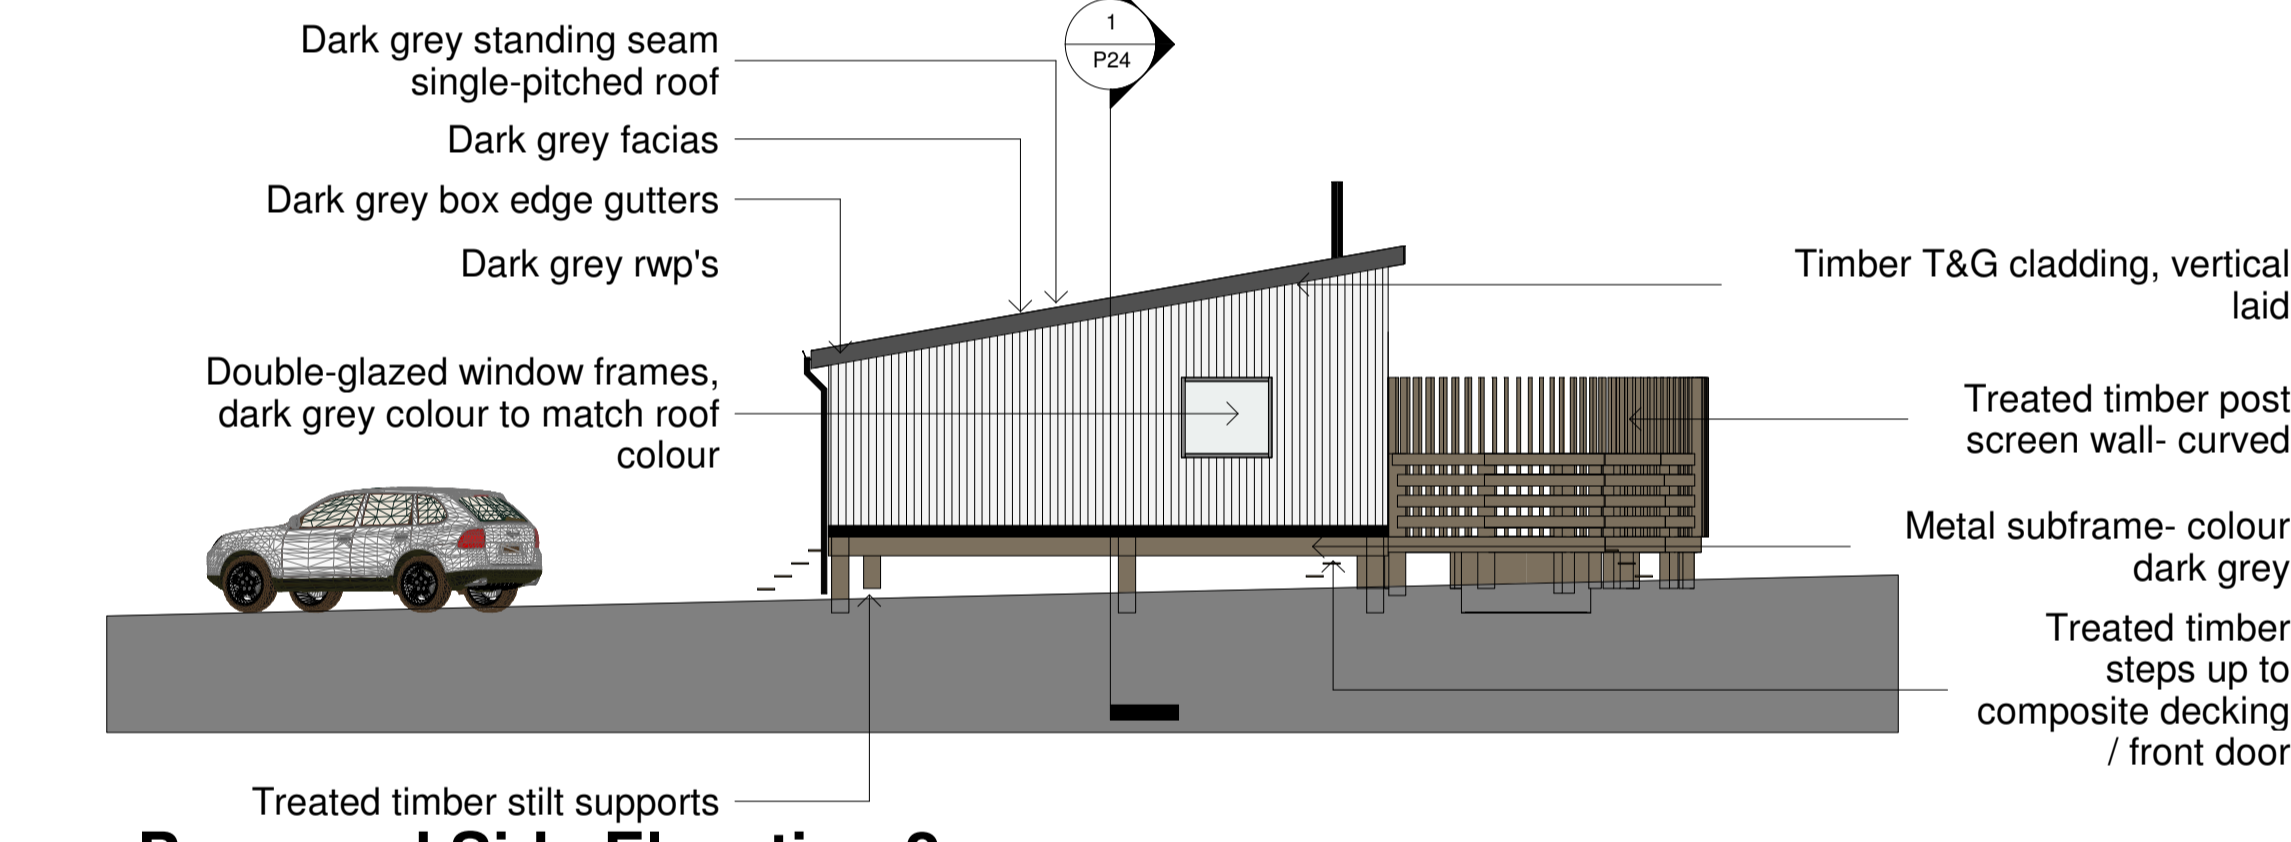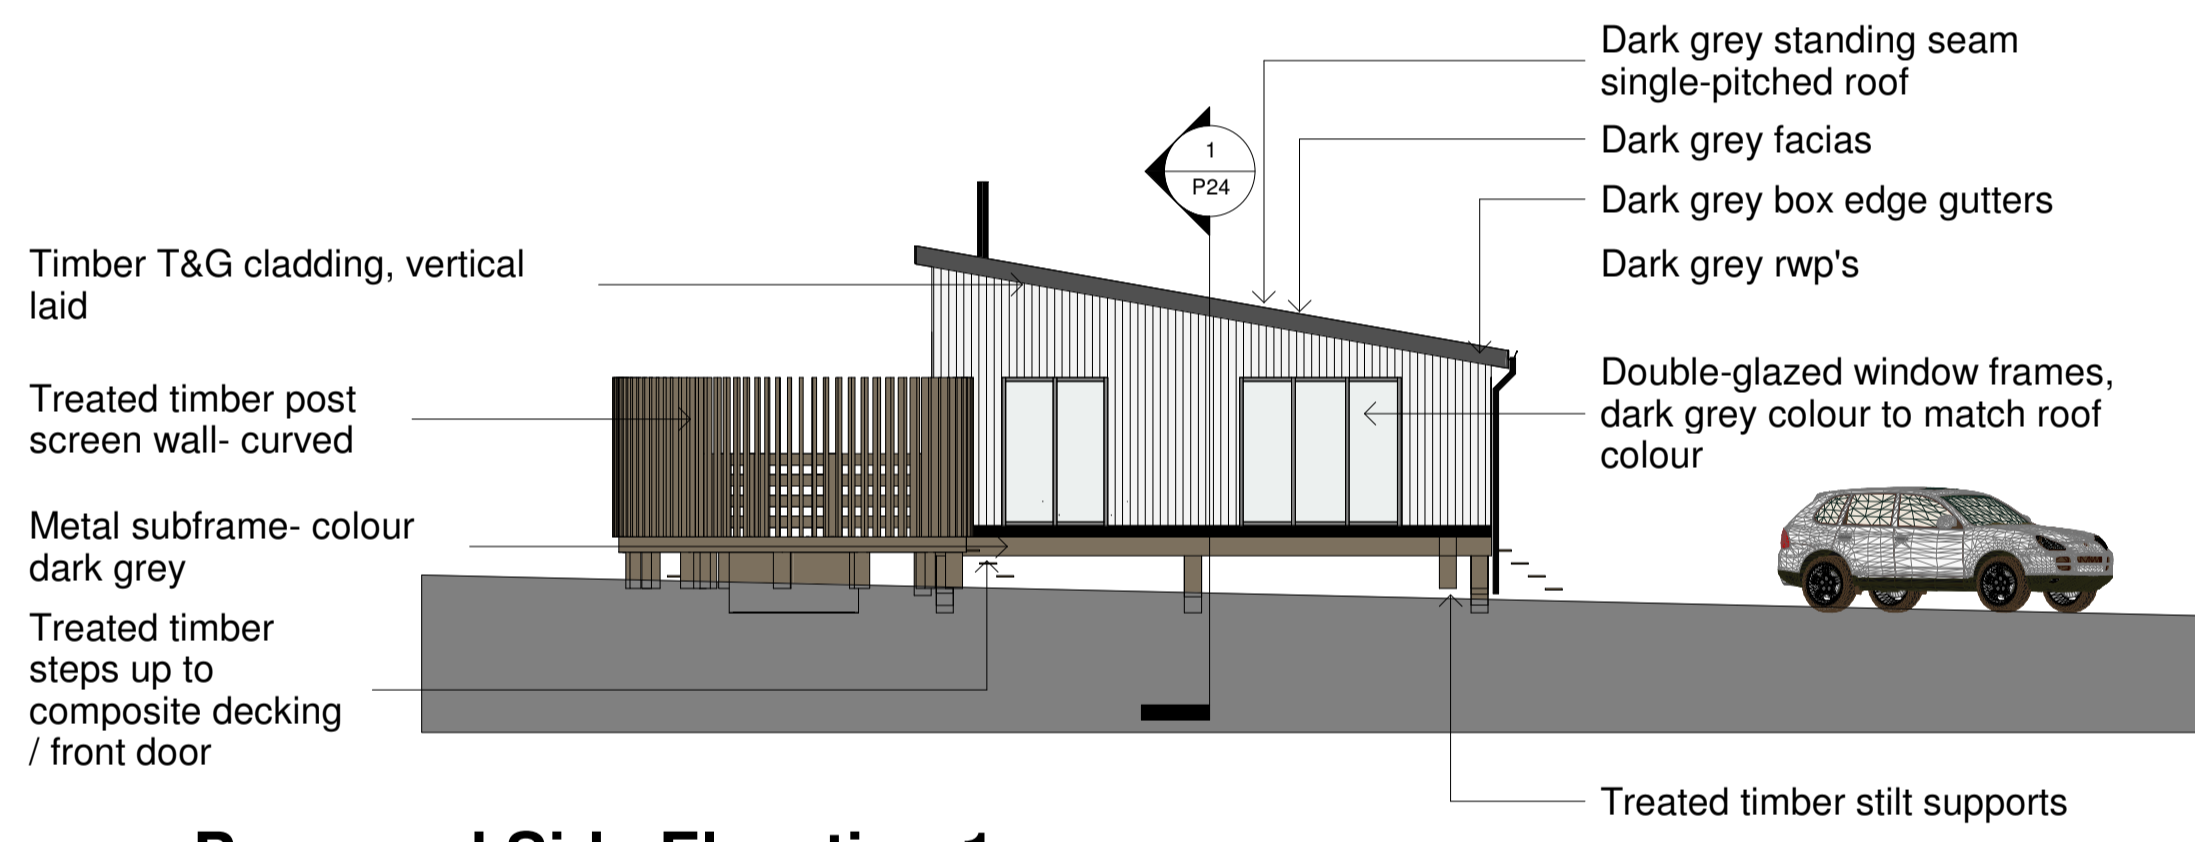

**2 Proposed Side Elevation 1**  
1 : 100

**3 Proposed Side Elevation 2**  
1 : 100

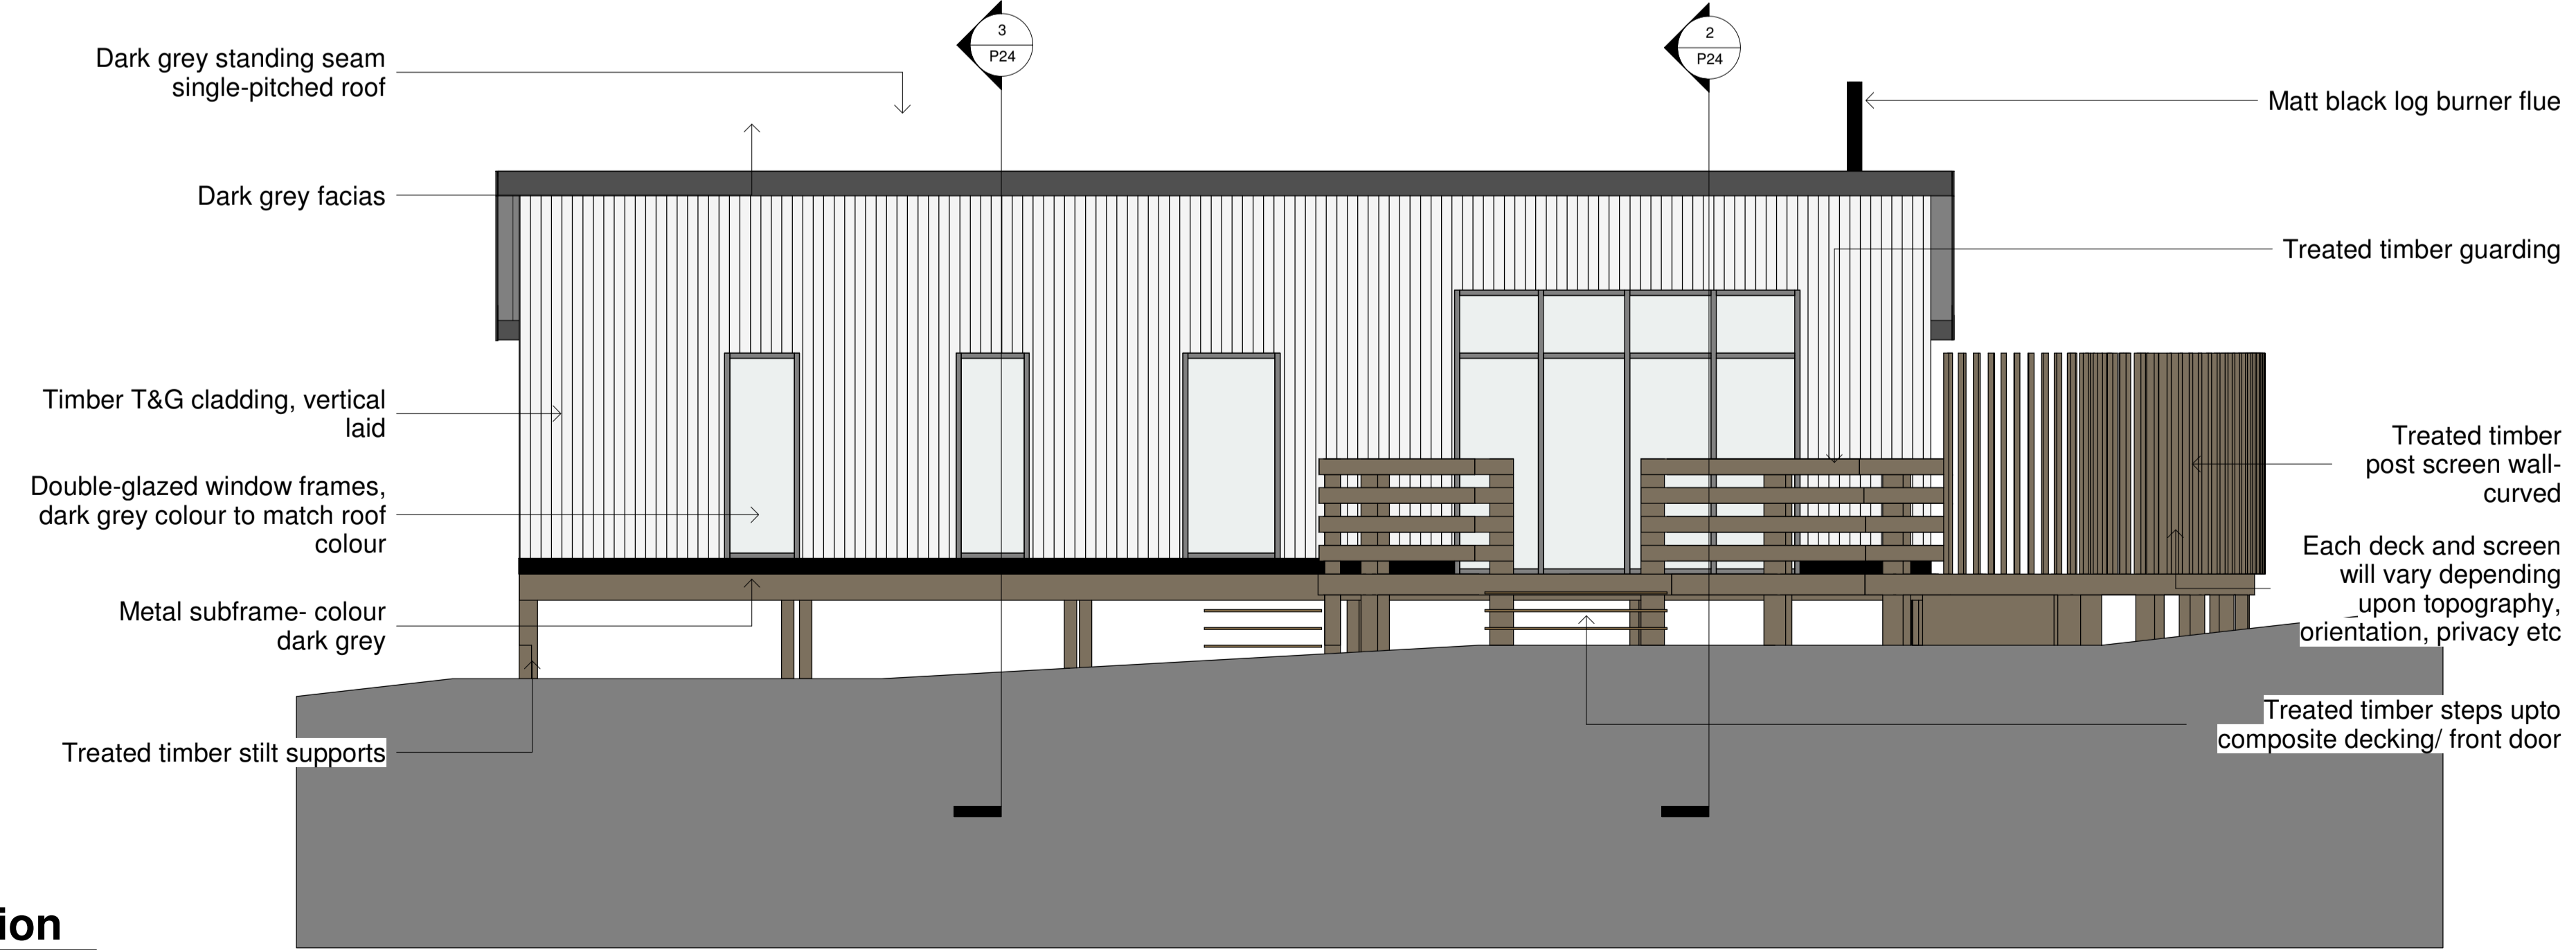

**4 Proposed Rear Elevation**  
1 : 50

Rev	Date	With of lodge amended	Description	CP	US
A	23.12.20				

Status: **Planning**

Client: **Cloughton Wood Lodges Ltd.**

Project name: **Cloughton Woods Forest Lodges**

Project address: **Cloughton Woods Filey**

Drawing Title: **Proposed Elevations LODGE TYPE ONE**

Job No:	Drg No:	Revision:
2019-6407	P22	A


Date:	Scale:	Sheet size:
March '20	As indicated	A1



CRAVEN LODGE, VICTORIA AVENUE,  
HARROGATE, N.YORKSHIRE, HG1 5PX  
CTS.CO.UK




Architects are to be notified of any discrepancies.  
Contractors must check all dimensions on site.  
This drawing is subject to copyright laws and is for use on this project only.  
This drawing is to be used solely for the information as titled only.  
For other information refer to the latest revision of any cross referenced drawings.  
To be read in conjunction with relevant design standards/protocols

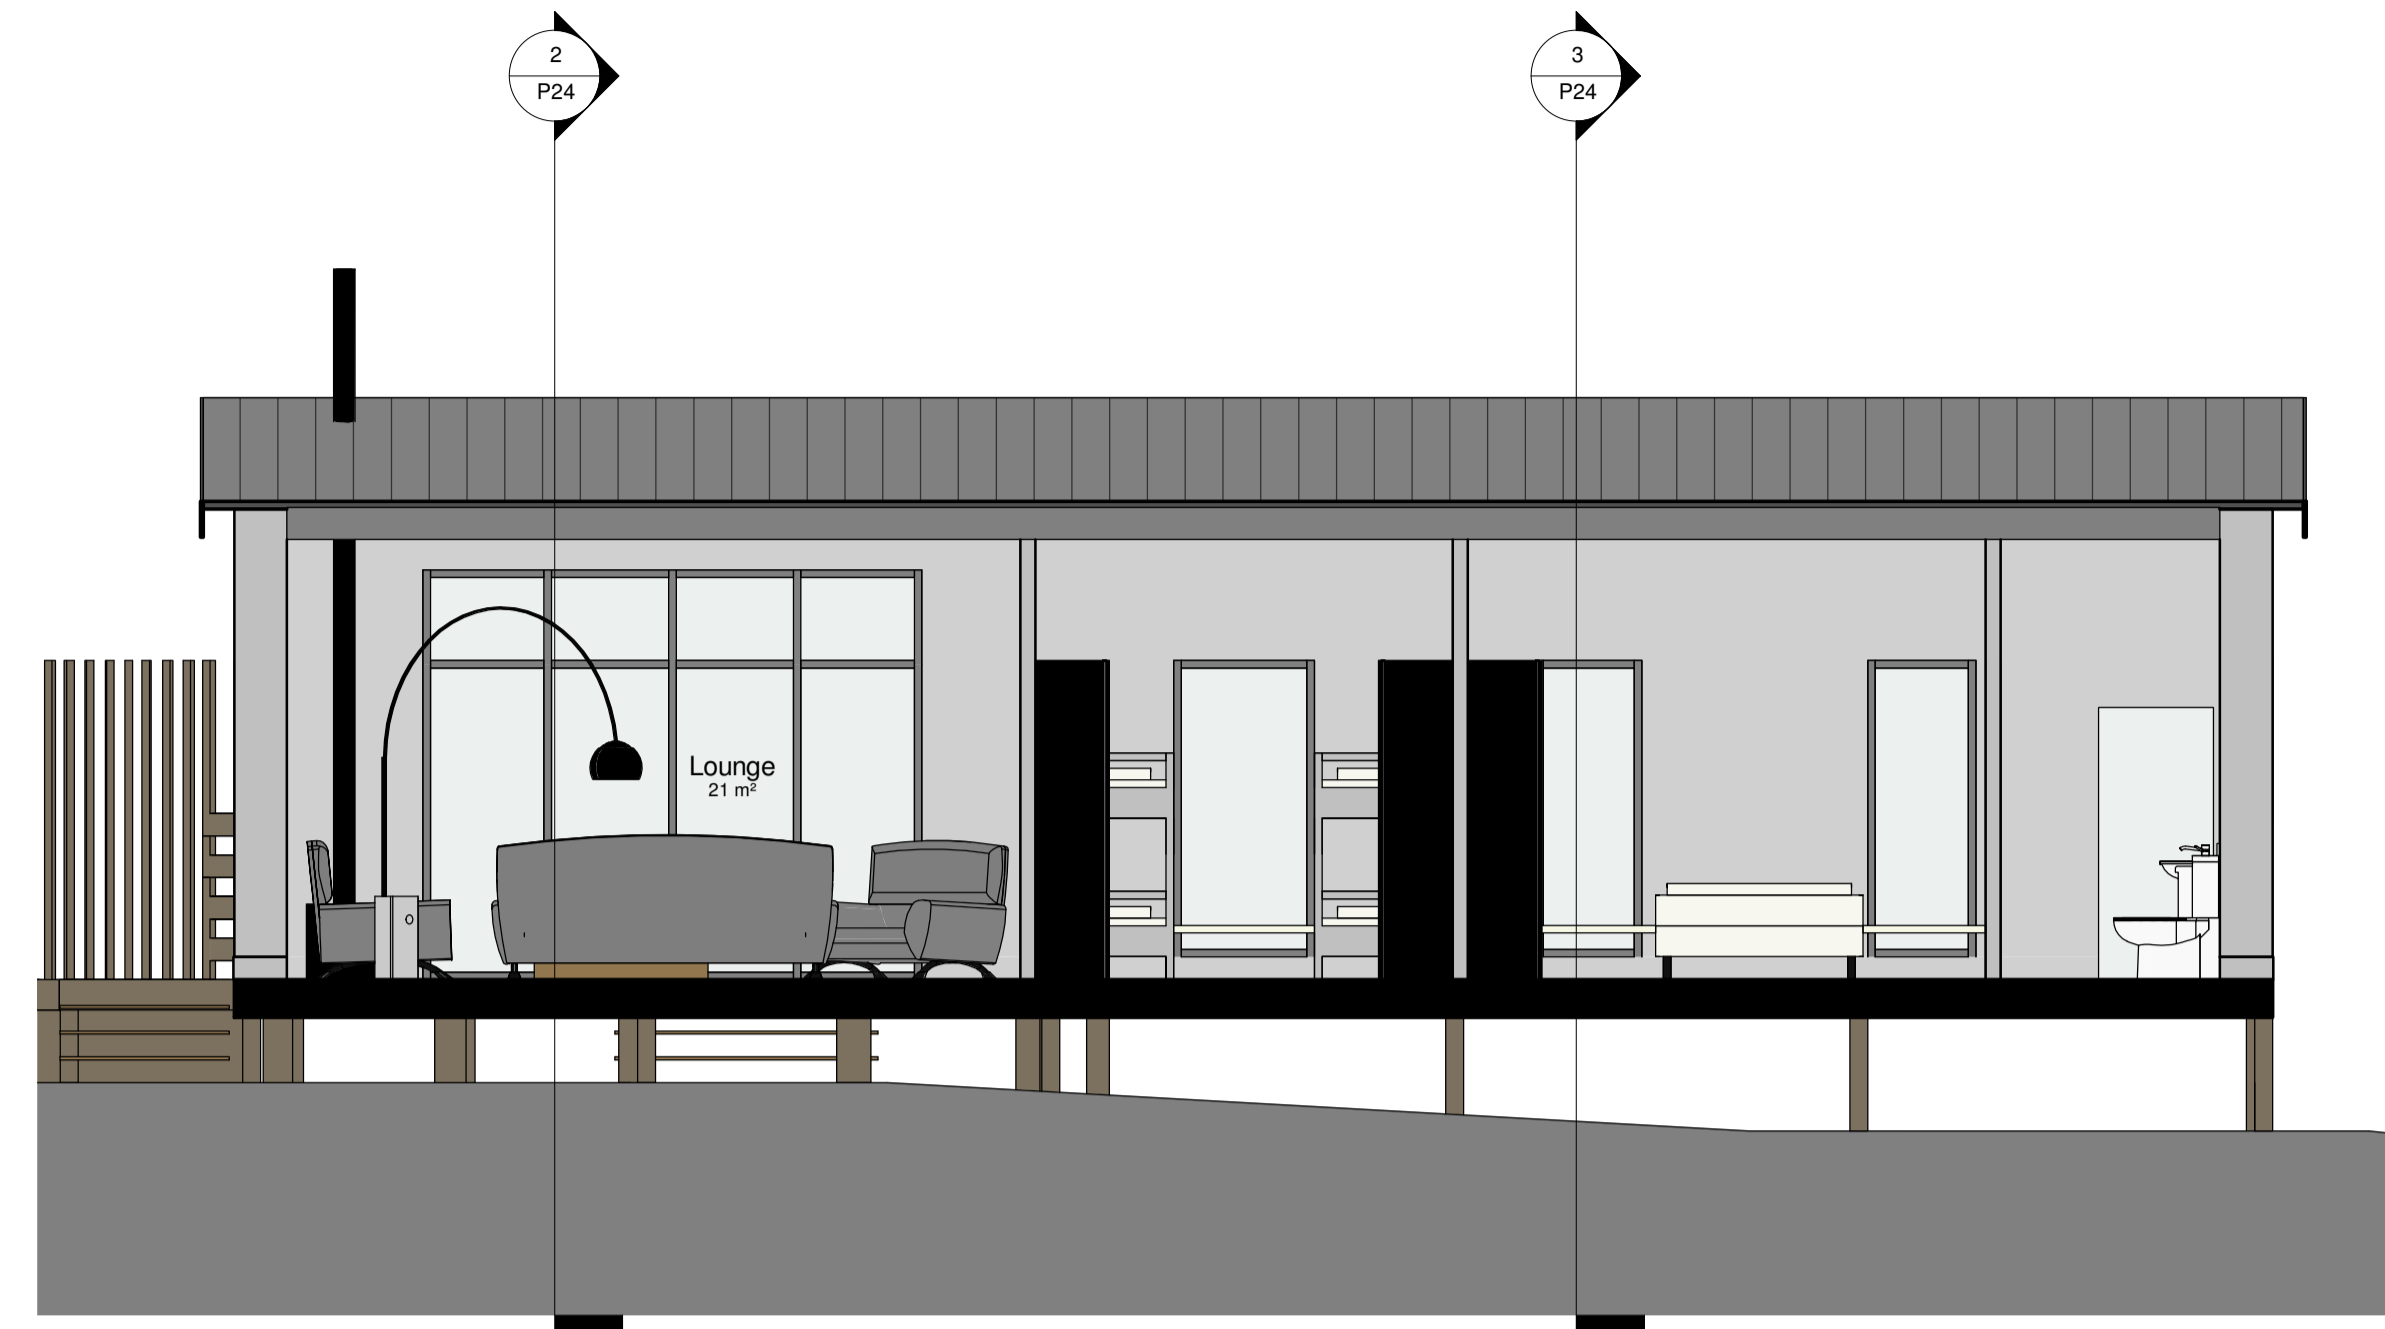


**1 Section 1**  
1 : 50

AMENDED

NYMNP  
23/12/2020

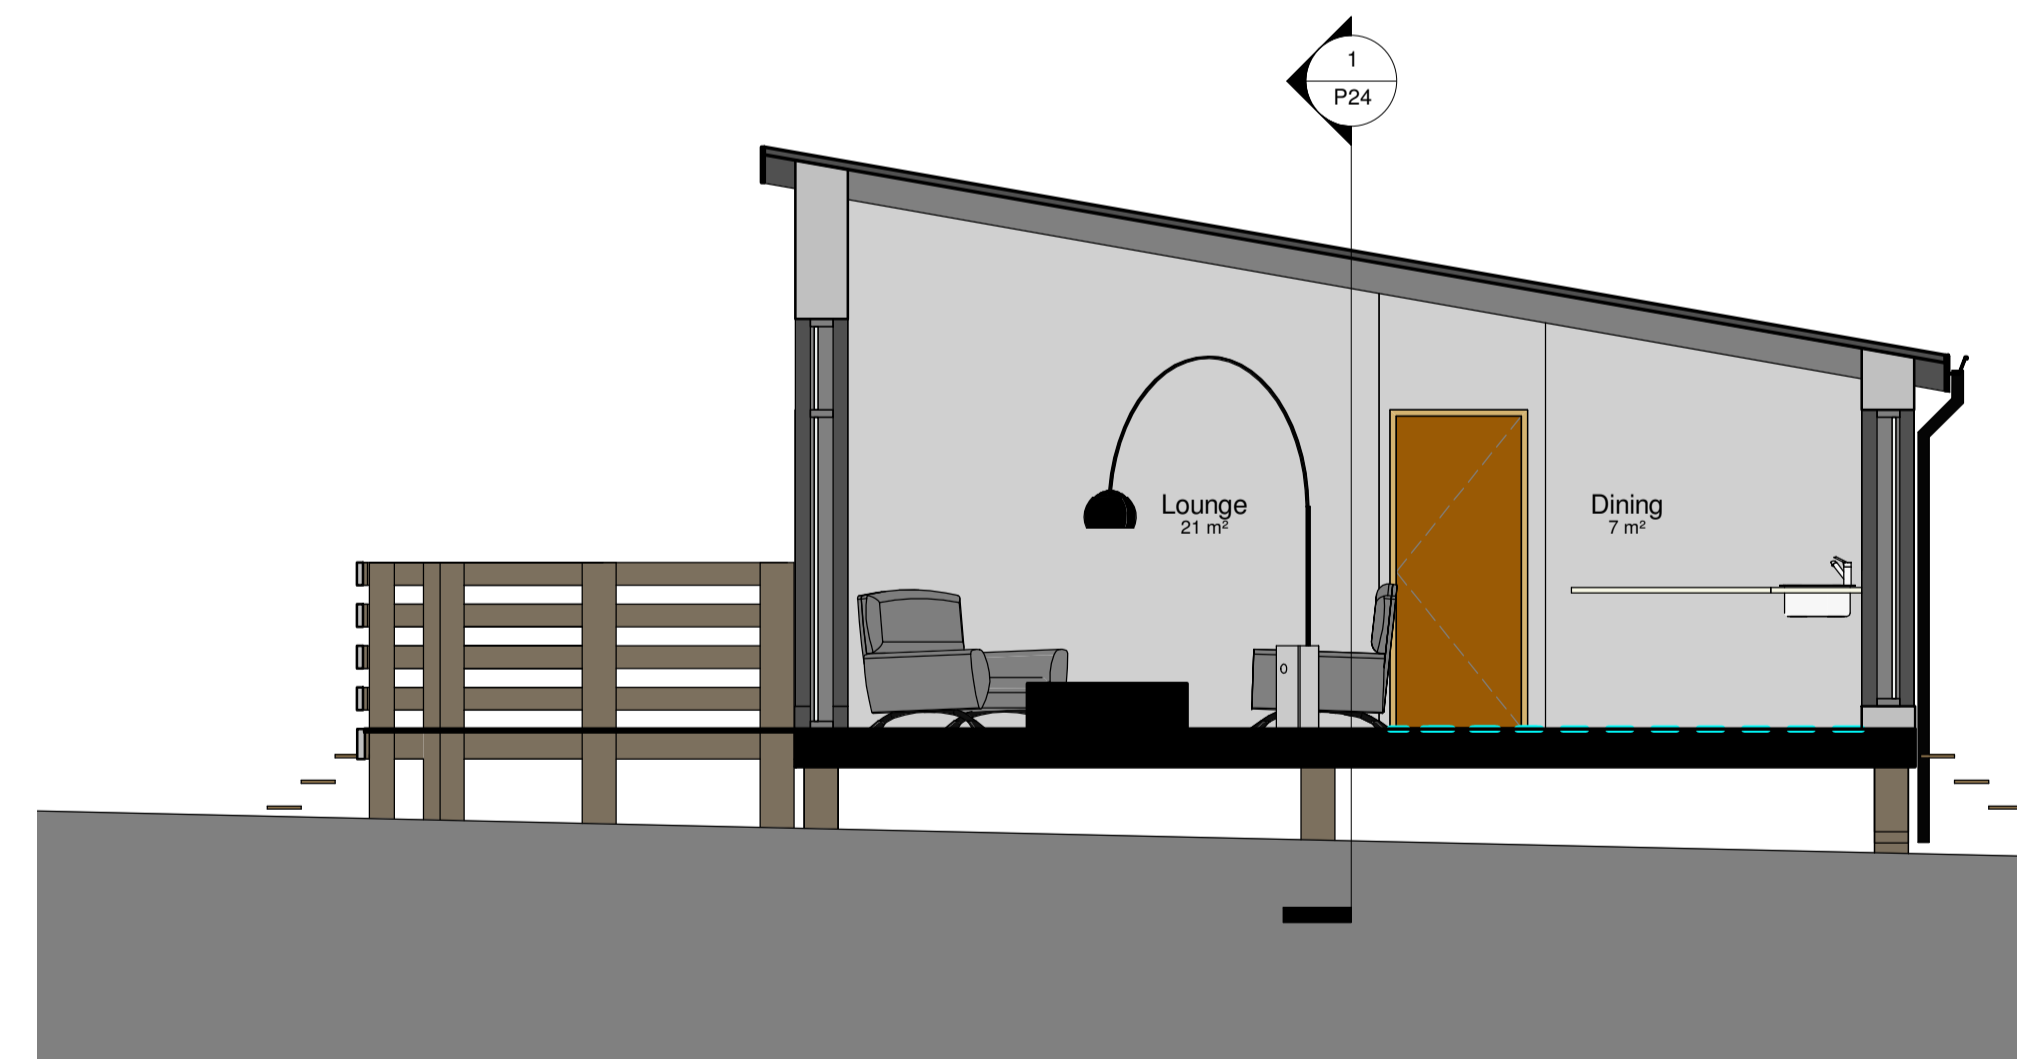

**2 Section 2**  
1 : 50

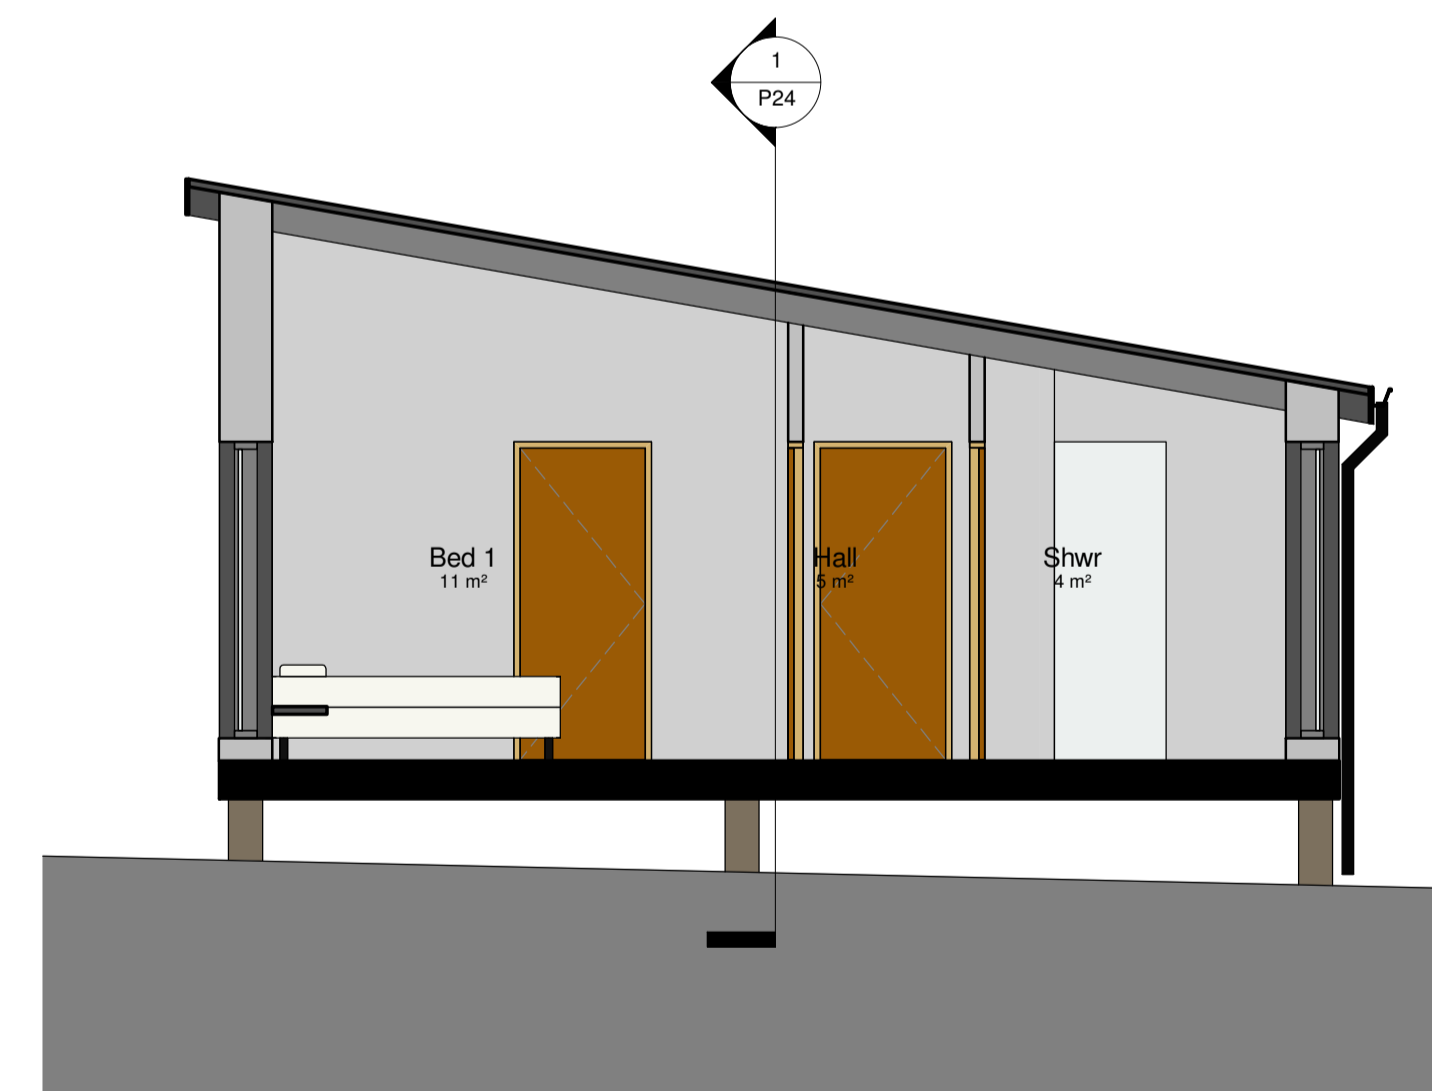

**3 Section 3**  
1 : 50

Rev	Date	Description	Drn	US
A	23.12.20	With of lodge amended	CP	JS

Status: Planning

Client:  
Cloughton Wood Lodges Ltd.

Project name:  
Cloughton Woods Forest Lodges

Project address:  
Cloughton Woods Filey

Drawing Title:  
Proposed G.A. Sections LODGE TYPE ONE


Job No: 2019-6407	Drg No: P24	Revision: A
----------------------	----------------	----------------

Date: March '20	Scale: 1 : 50	Sheet size: A1
--------------------	------------------	-------------------

**S+SA**  
ARCHITECTS

CRAVEN LODGE, VICTORIA AVENUE,  
HARROGATE, N.YORKSHIRE, HG1 5PX  
WWW.SSA-ARCHITECTS.CO.UK

Architects are to be notified of any discrepancies.  
Contractors must check all dimensions on site.  
This drawing is subject to copyright laws and is for use on this project only.  
This drawing is to be used solely for the information as titled only.  
For other information refer to the latest revision of any cross referenced drawings.  
To be read in conjunction with relevant design standards/protocols

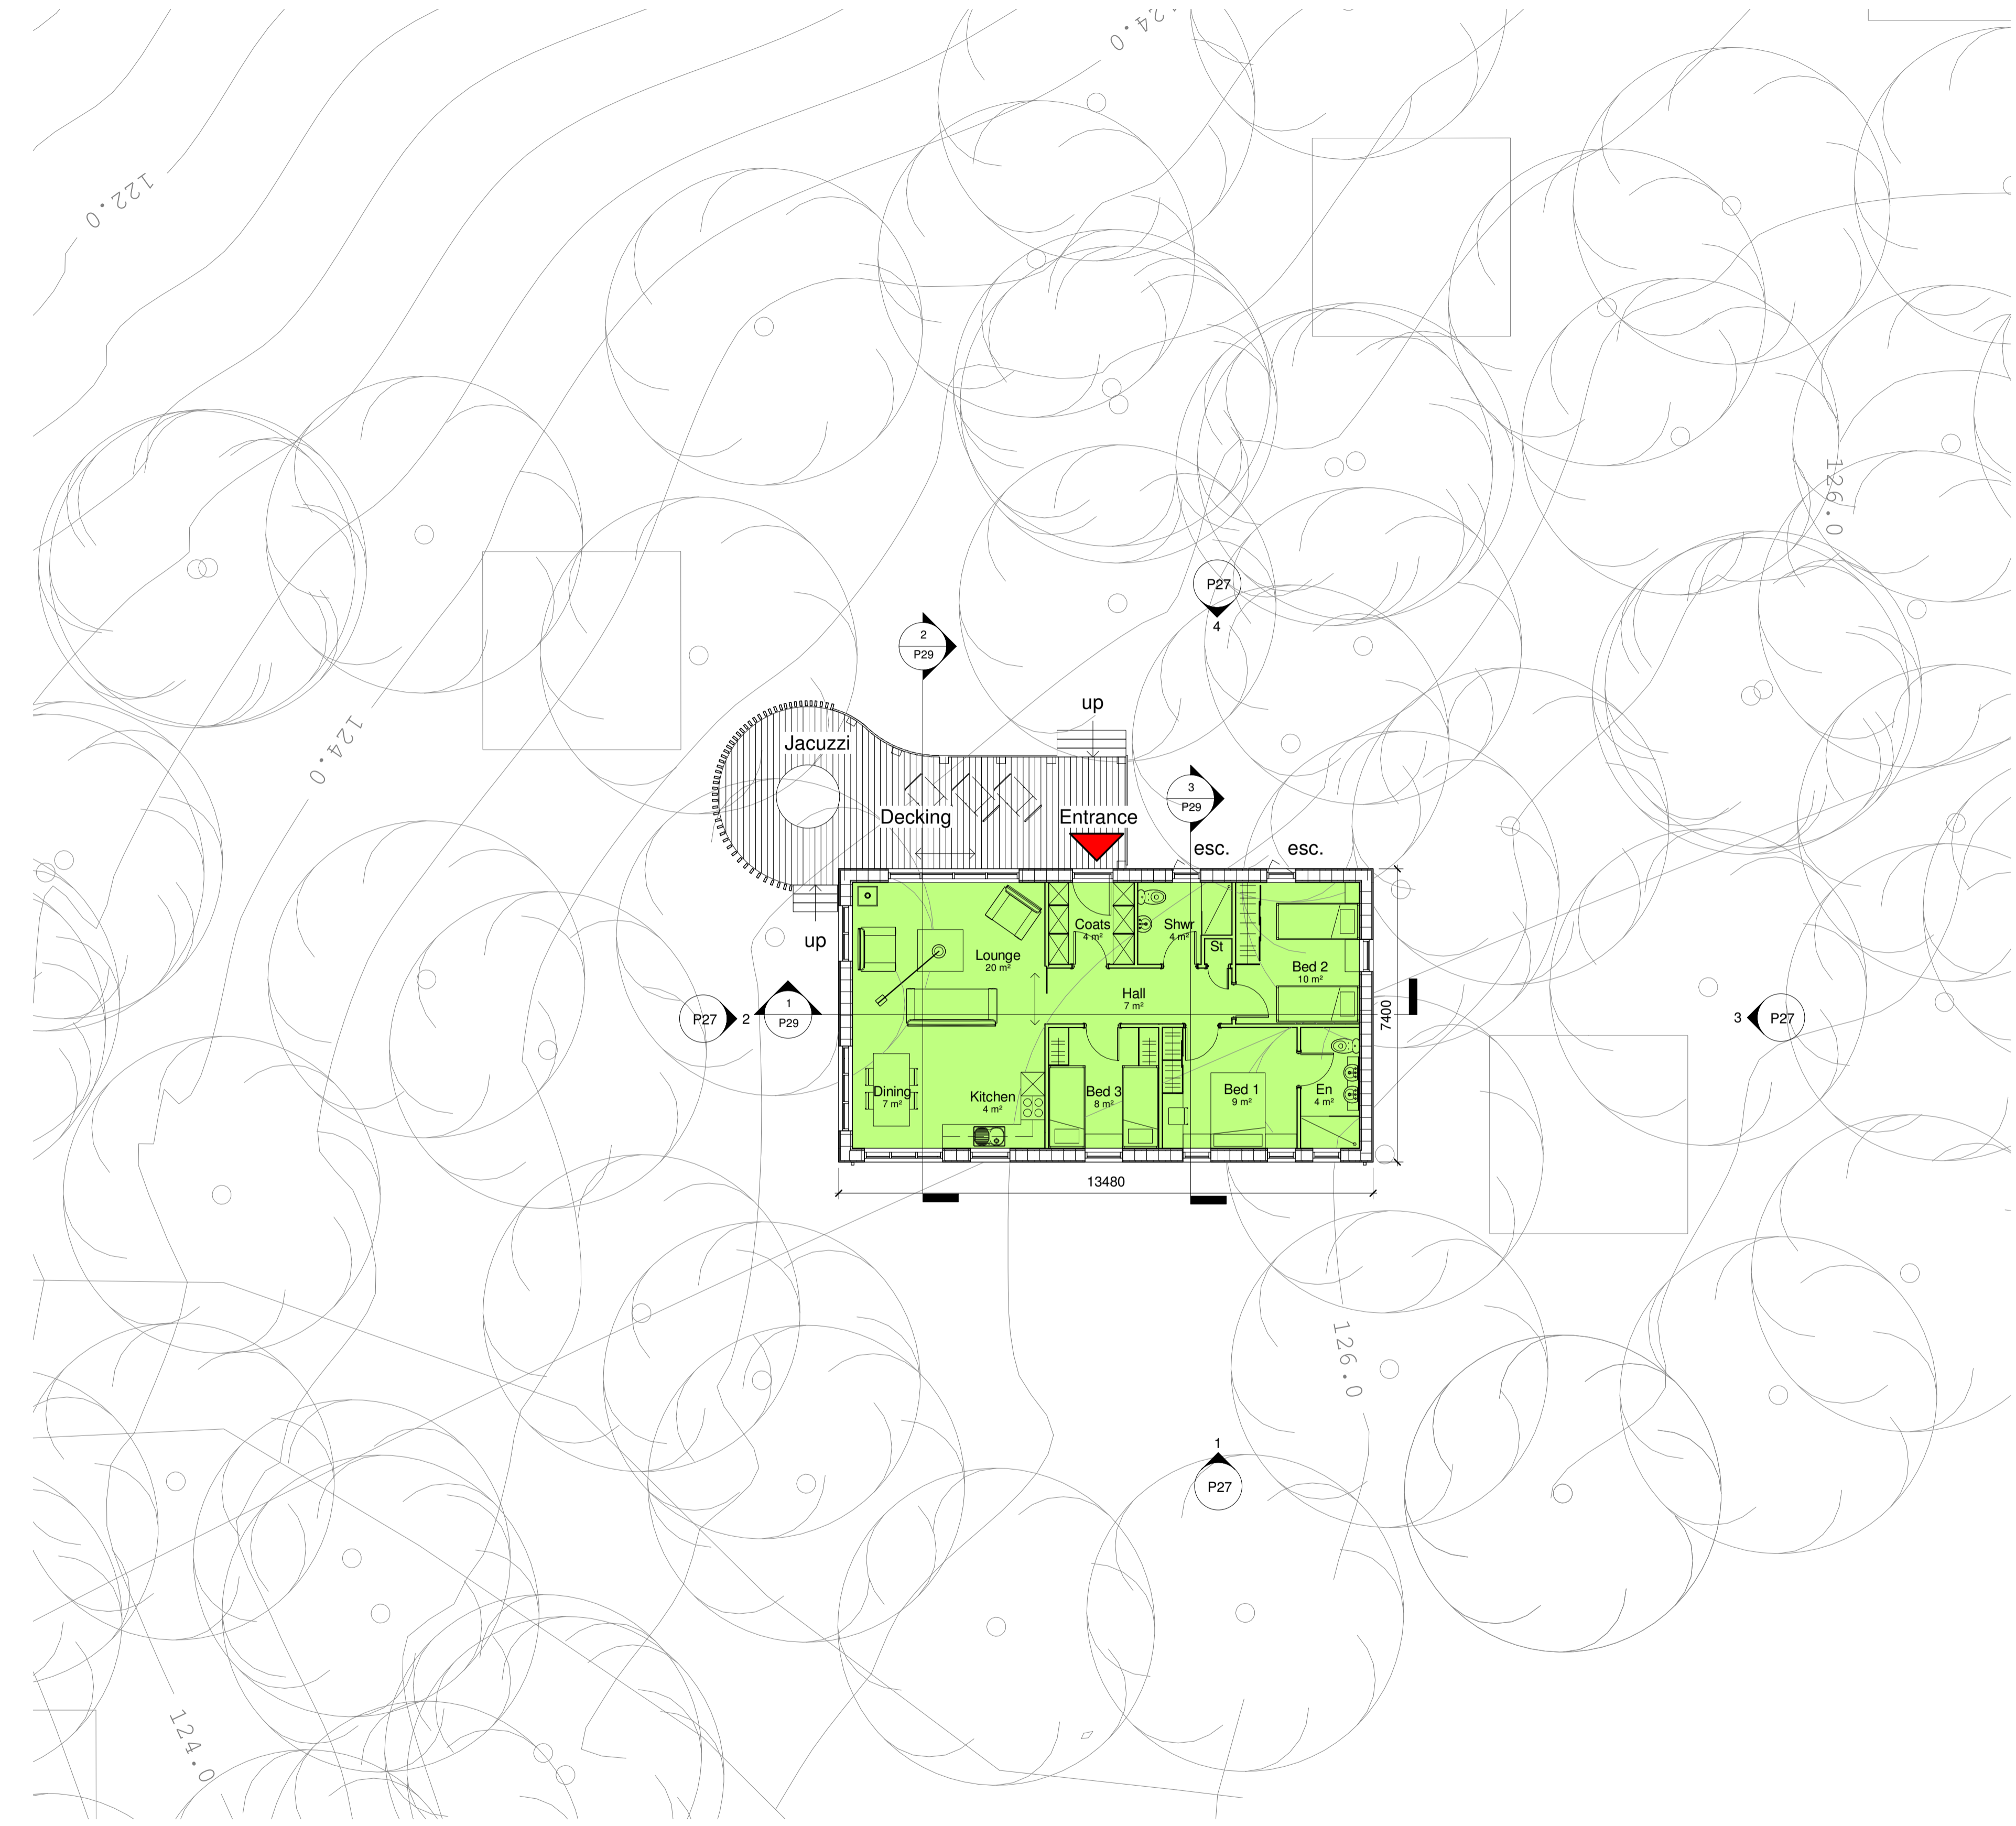

**1** Ground Floor Plan  
1 : 100

**AMENDED**

**NYMNP**  
**23/12/2020**

Rev	Date	Description	CP	US
A	23.12.20	With of lodge amended	CP	US

Status: **Planning**

Client: **Cloughton Wood Lodges Ltd.**

Project name: **Cloughton Woods Forest Lodges**

Project address: **Cloughton Woods Filey**

Drawing Title: **Proposed Ground Floor Plan LODGE TYPE TWO**


Job No: 2019-6407    Drg No: P25    Revision: A

Date: March '20    Scale: 1 : 100    Sheet size: A1



CRAVEN LODGE, VICTORIA AVENUE,  
HARROGATE, N.YORKSHIRE, HG1 5PX  
WWW.SSA-ARCHITECTS.CO.UK

Architects are to be notified of any discrepancies.  
 Contractors must check all dimensions on site.  
 This drawing is subject to copyright laws and is for use on this project only.  
 This drawing is to be used solely for the information as titled only.  
 For other information refer to the latest revision of any cross referenced drawings.  
 To be read in conjunction with relevant design standards/protocols

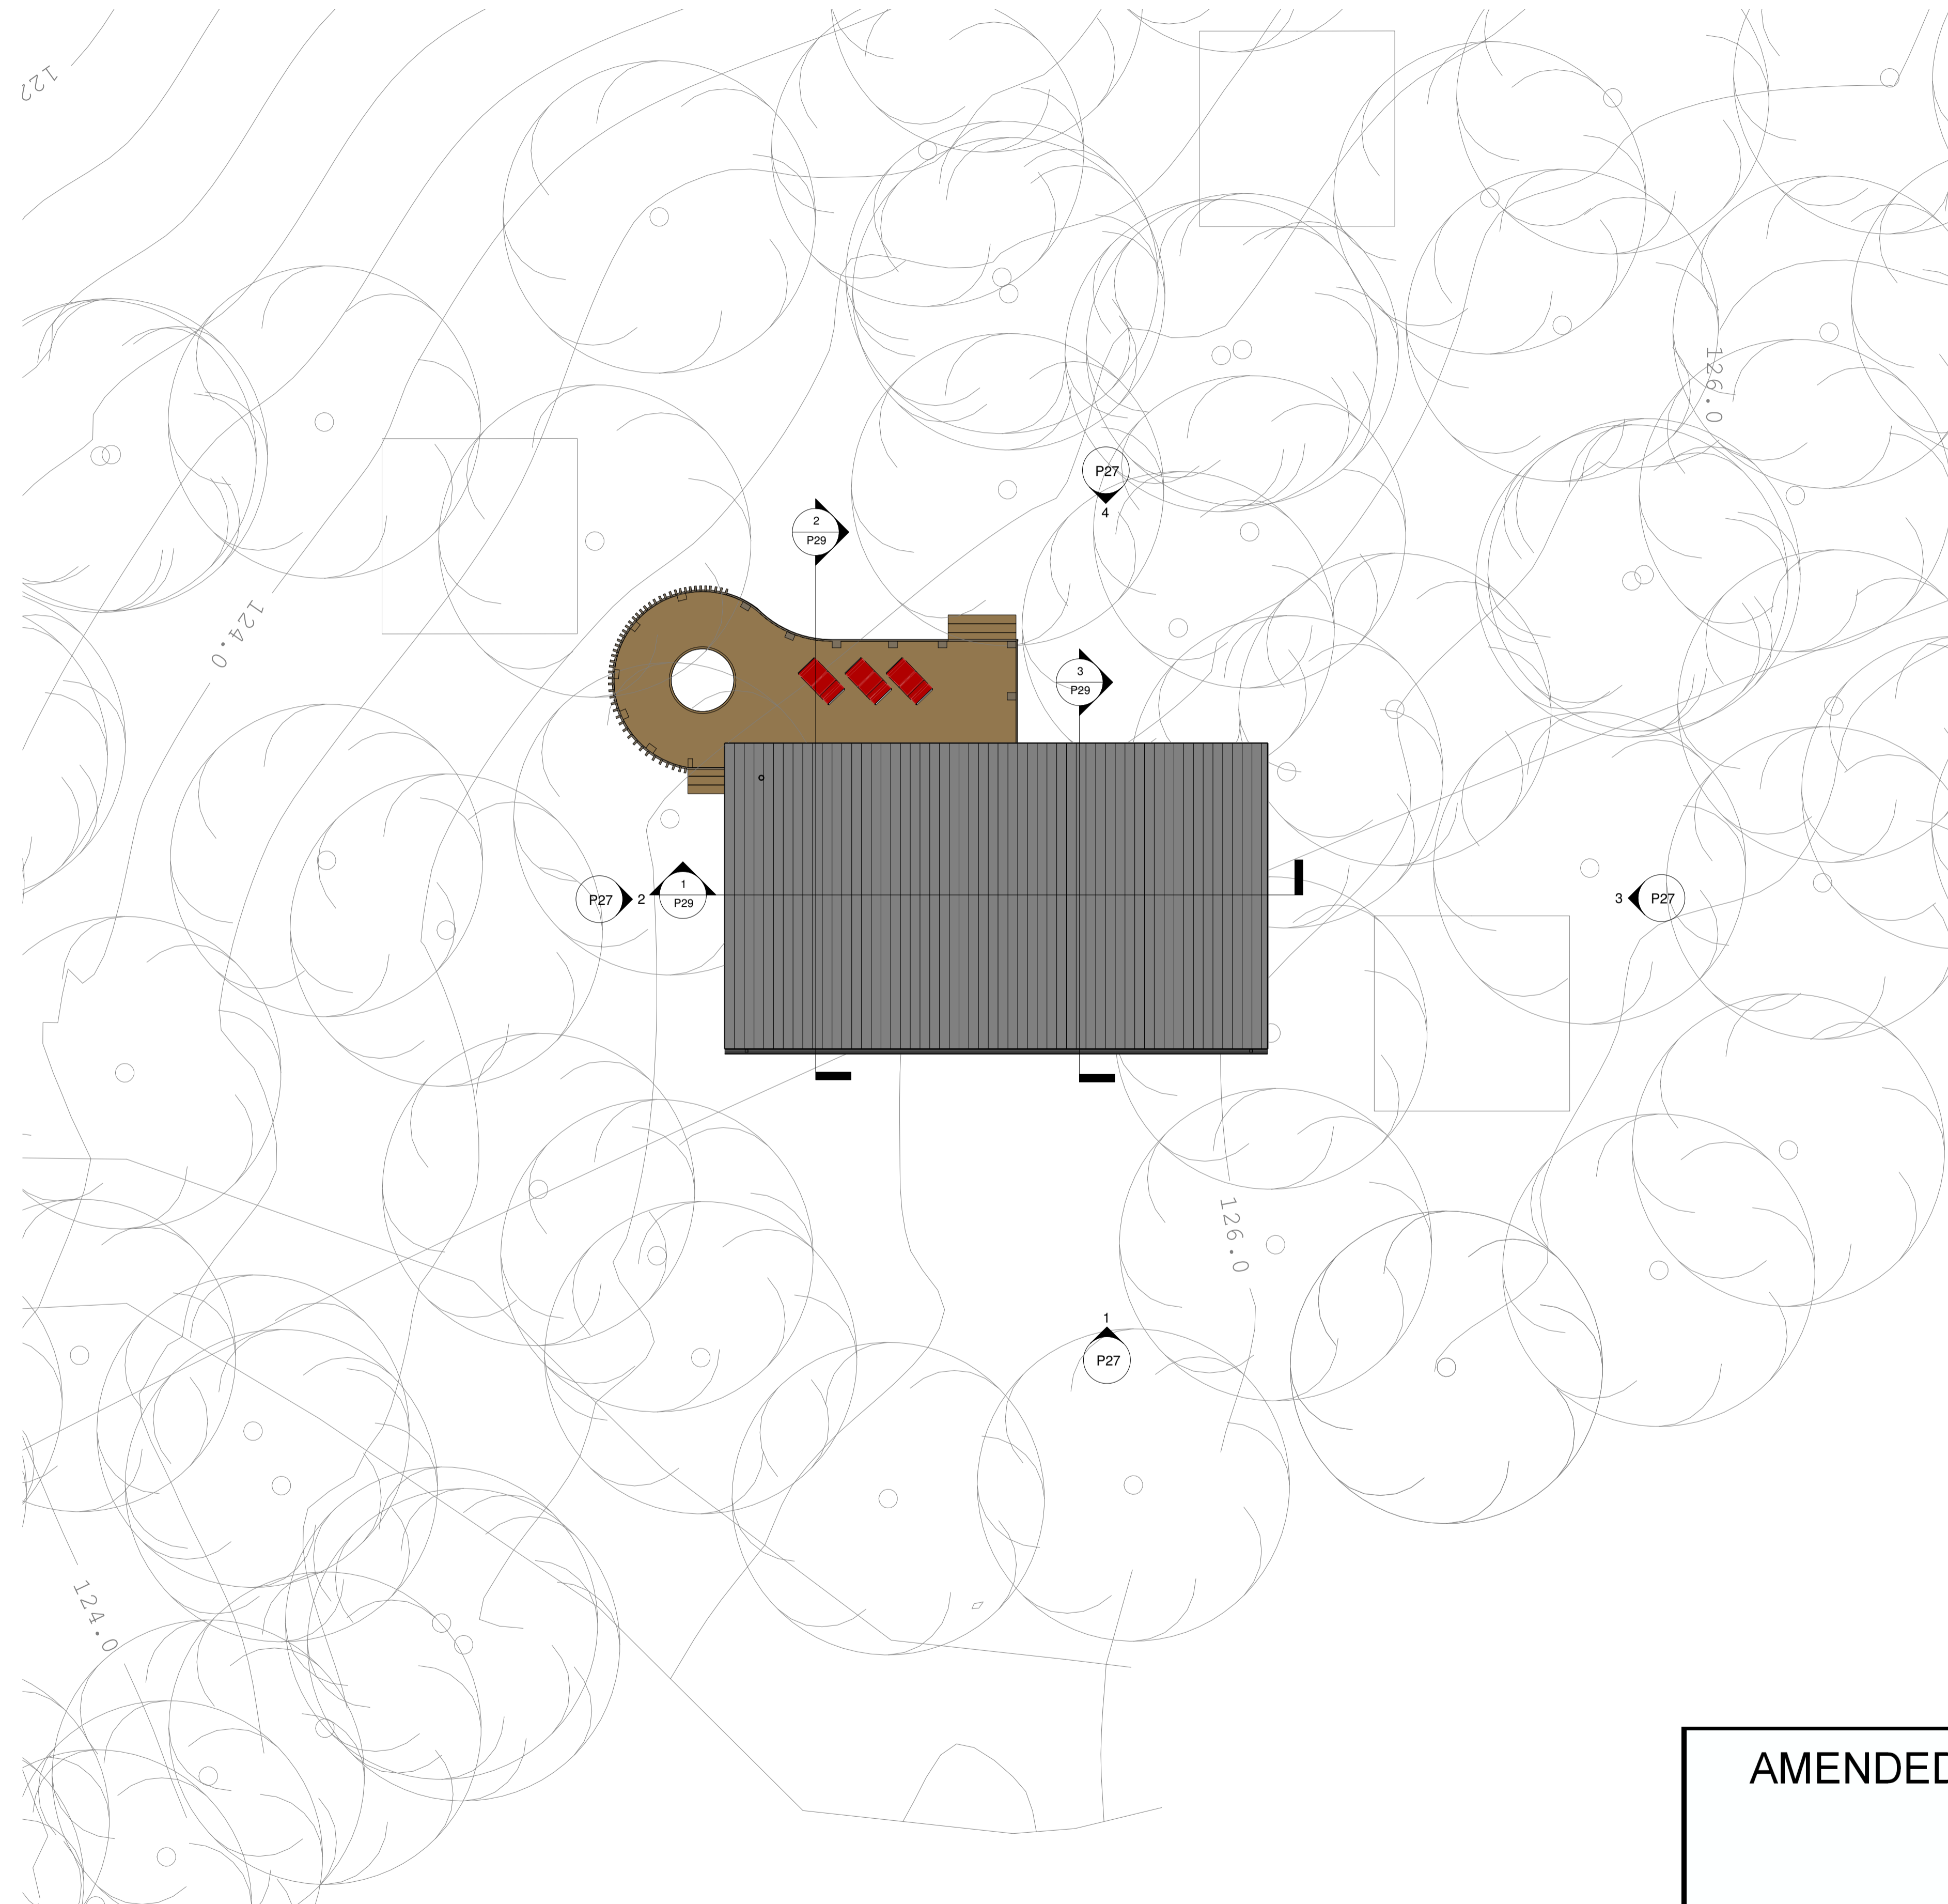

**1** Roof Plan  
 1 : 100

**AMENDED**

**NYMNPA**  
**23/12/2020**

Rev	Date	Description	CP	US
A	23.12.20	With of lodge amended		

**Status:** Planning

**Client:**  
 Cloughton Wood Lodges Ltd.

**Project name:**  
 Cloughton Woods Forest Lodges

**Project address:**  
 Cloughton Woods Filey


**Drawing Title:**  
 Proposed Roof Plan LODGE TYPE TWO

<b>Job No:</b> 2019-6407	<b>Drg No:</b> P26	<b>Revision:</b> A
-----------------------------	-----------------------	-----------------------

<b>Date:</b> March '20	<b>Scale:</b> 1 : 100	<b>Sheet size:</b> A1
---------------------------	--------------------------	--------------------------

**S+SA ARCHITECTS**  
 CRAVEN LODGE, VICTORIA AVENUE,  
 HARROGATE, N.YORKSHIRE, HG1 5PX  
 WWW.SSA-ARCHITECTS.CO.UK

Architects are to be notified of any discrepancies. Contractors must check all dimensions on site. This drawing is subject to copyright laws and is for use on this project only. This drawing is to be used solely for the information as titled only. For other information refer to the latest revision of any cross referenced drawings. To be read in conjunction with relevant design standards/protocols

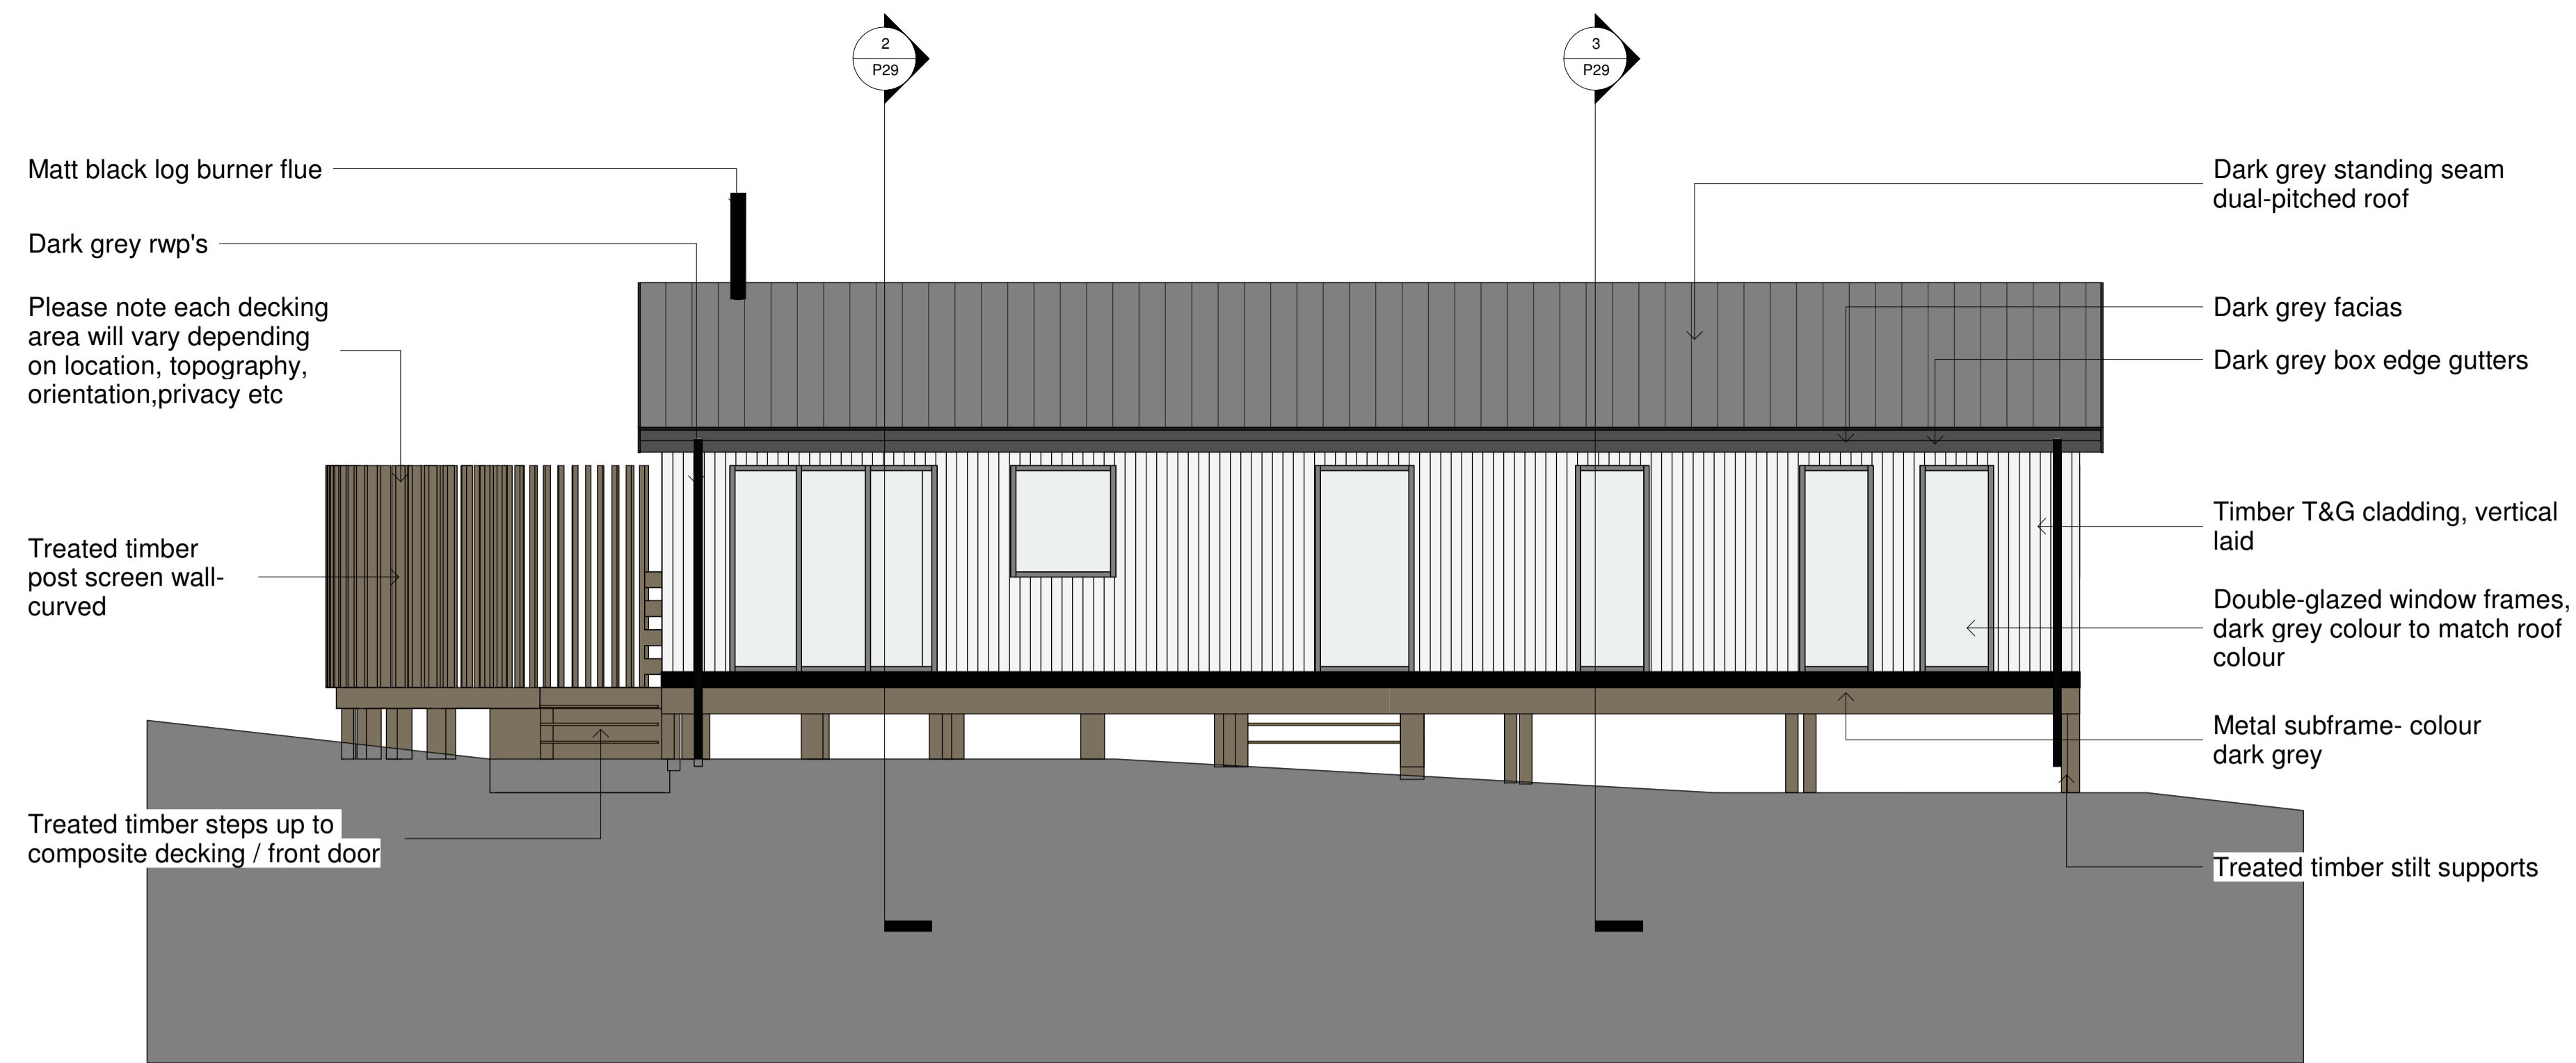


NYMNPA


23/12/2020

AMENDED


**1 Proposed Rear Elevation**  
1 : 50

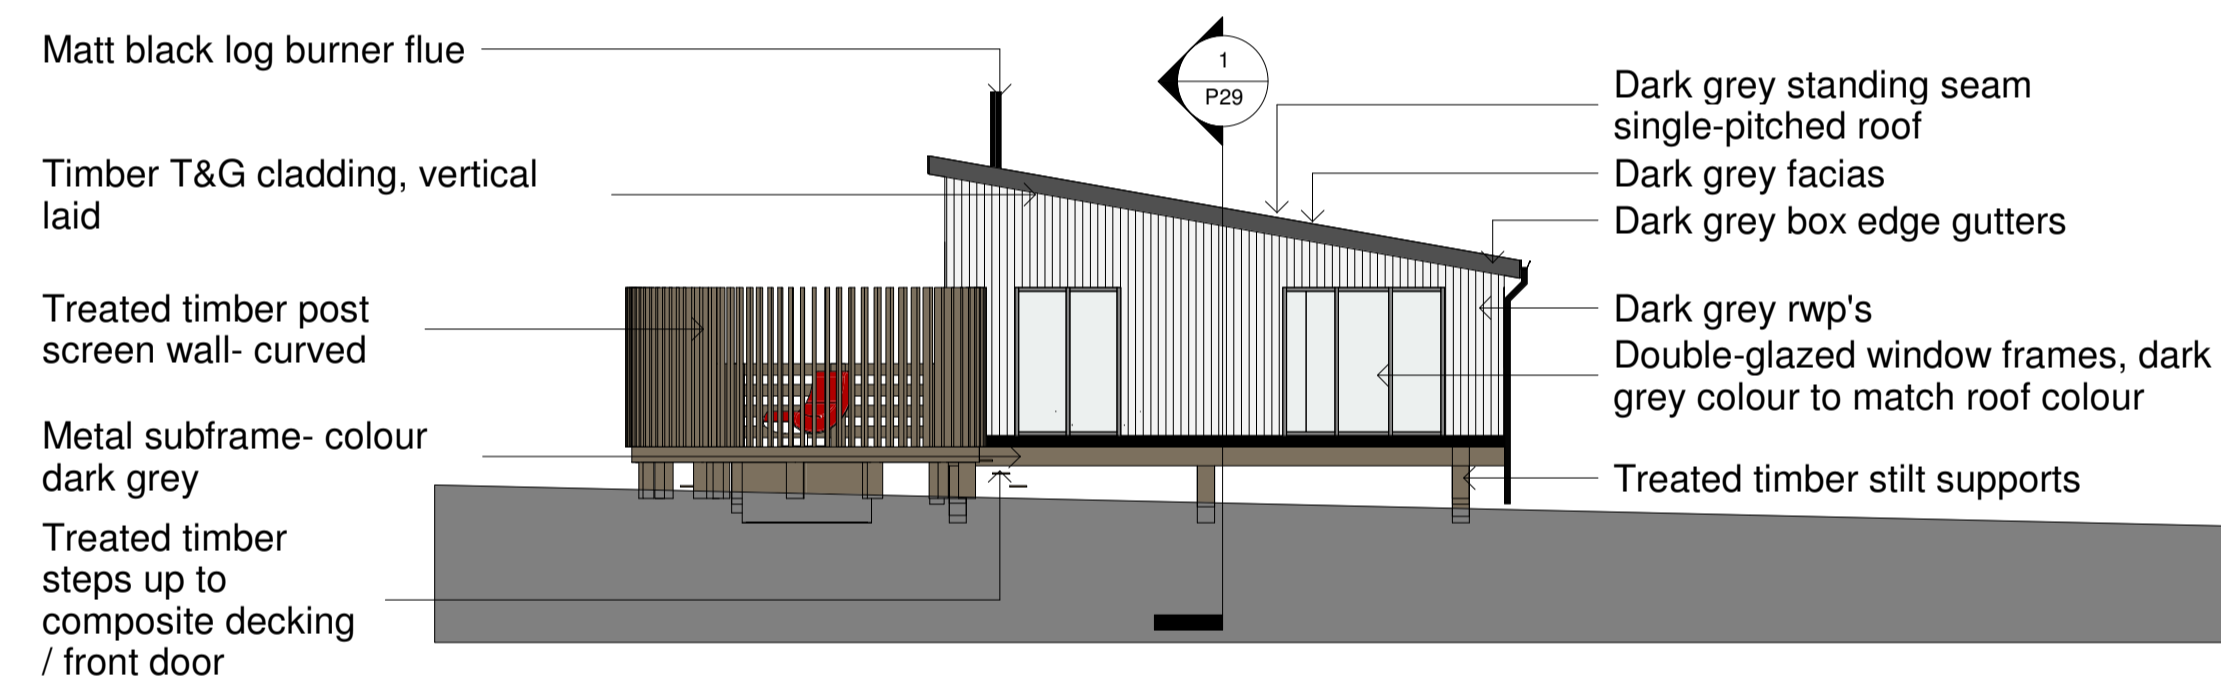

**2 Proposed Side Elevation 1**  
1 : 100

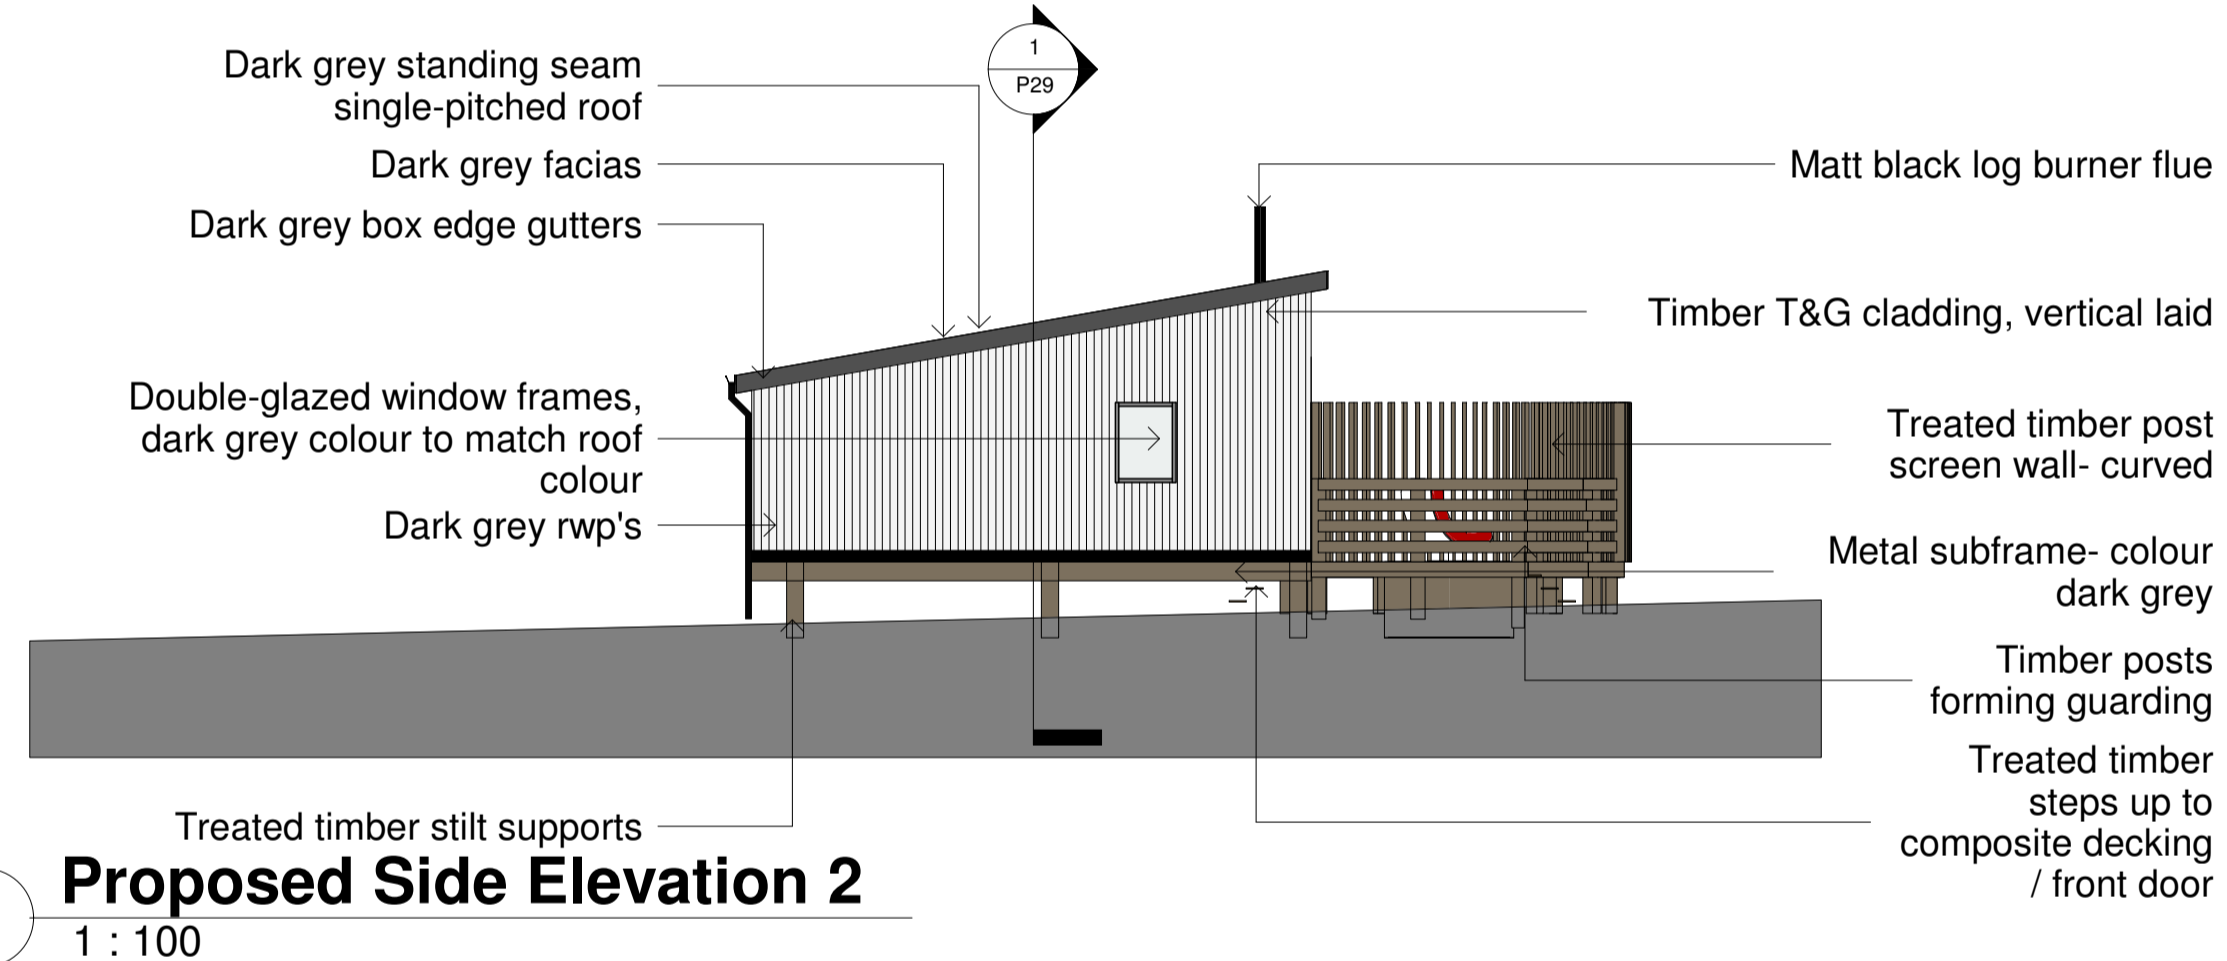

**3 Proposed Side Elevation 2**  
1 : 100

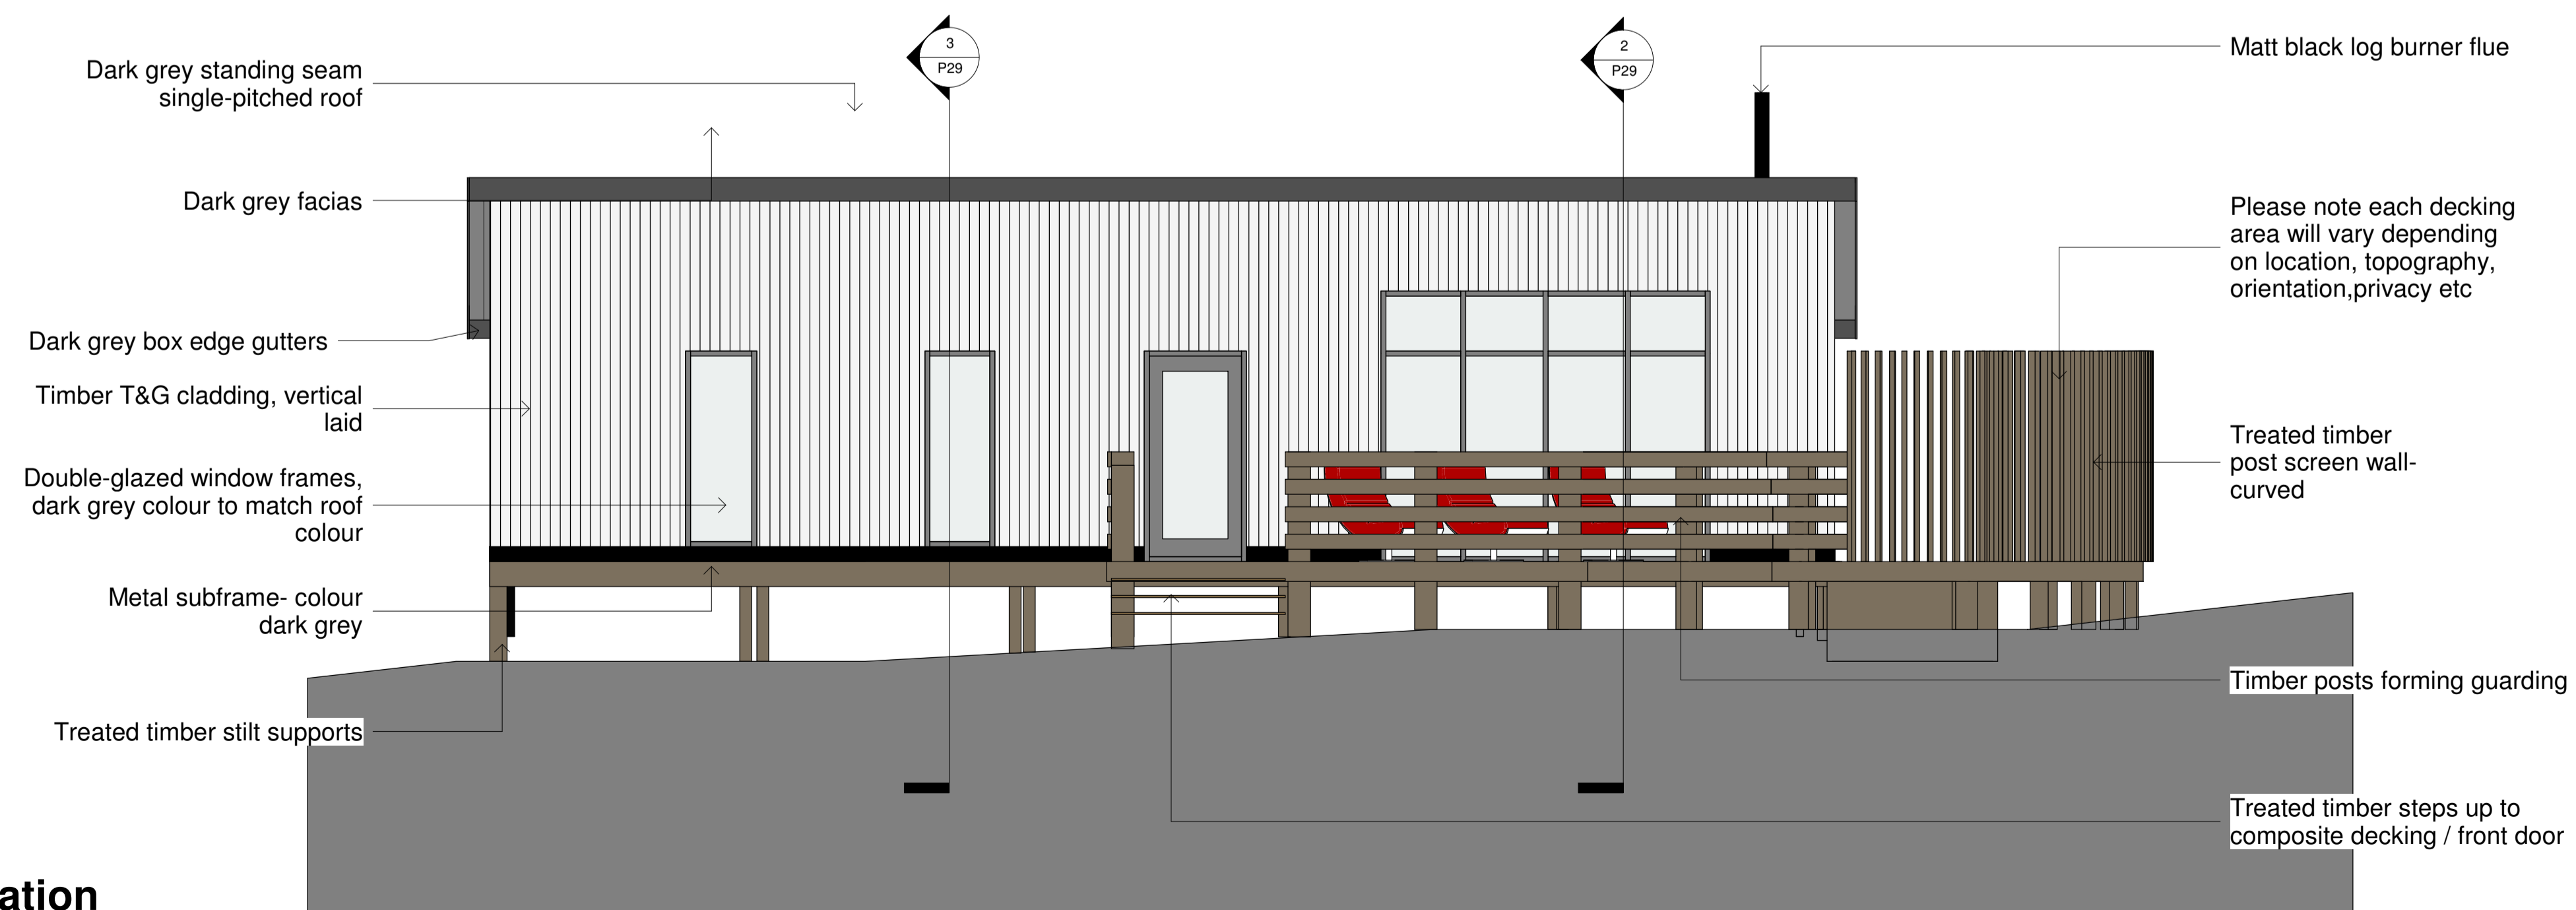

**4 Proposed Front Elevation**  
1 : 50

Rev	Date	Description	CP	US
A	23.12.20	With of lodge amended		

Status: Planning

Client: Cloughton Wood Lodges Ltd.

Project name: Cloughton Woods Forest Lodges

Project address: Cloughton Woods Filey

Drawing Title: Proposed Elevations LODGE TYPE TWO


Job No: 2019-6407    Drg No: P27    Revision: A

Date: March '20    Scale: As indicated    Sheet size: A1



CRAVEN LODGE, VICTORIA AVENUE, HARROGATE, N.YORKSHIRE, HG1 5PX  
WWW.SSA-ARCHITECTS.CO.UK

Architects are to be notified of any discrepancies.  
Contractors must check all dimensions on site.  
This drawing is subject to copyright laws and is for use on this project only.  
This drawing is to be used solely for the information as titled only.  
For other information refer to the latest revision of any cross referenced drawings.  
To be read in conjunction with relevant design standards/protocols

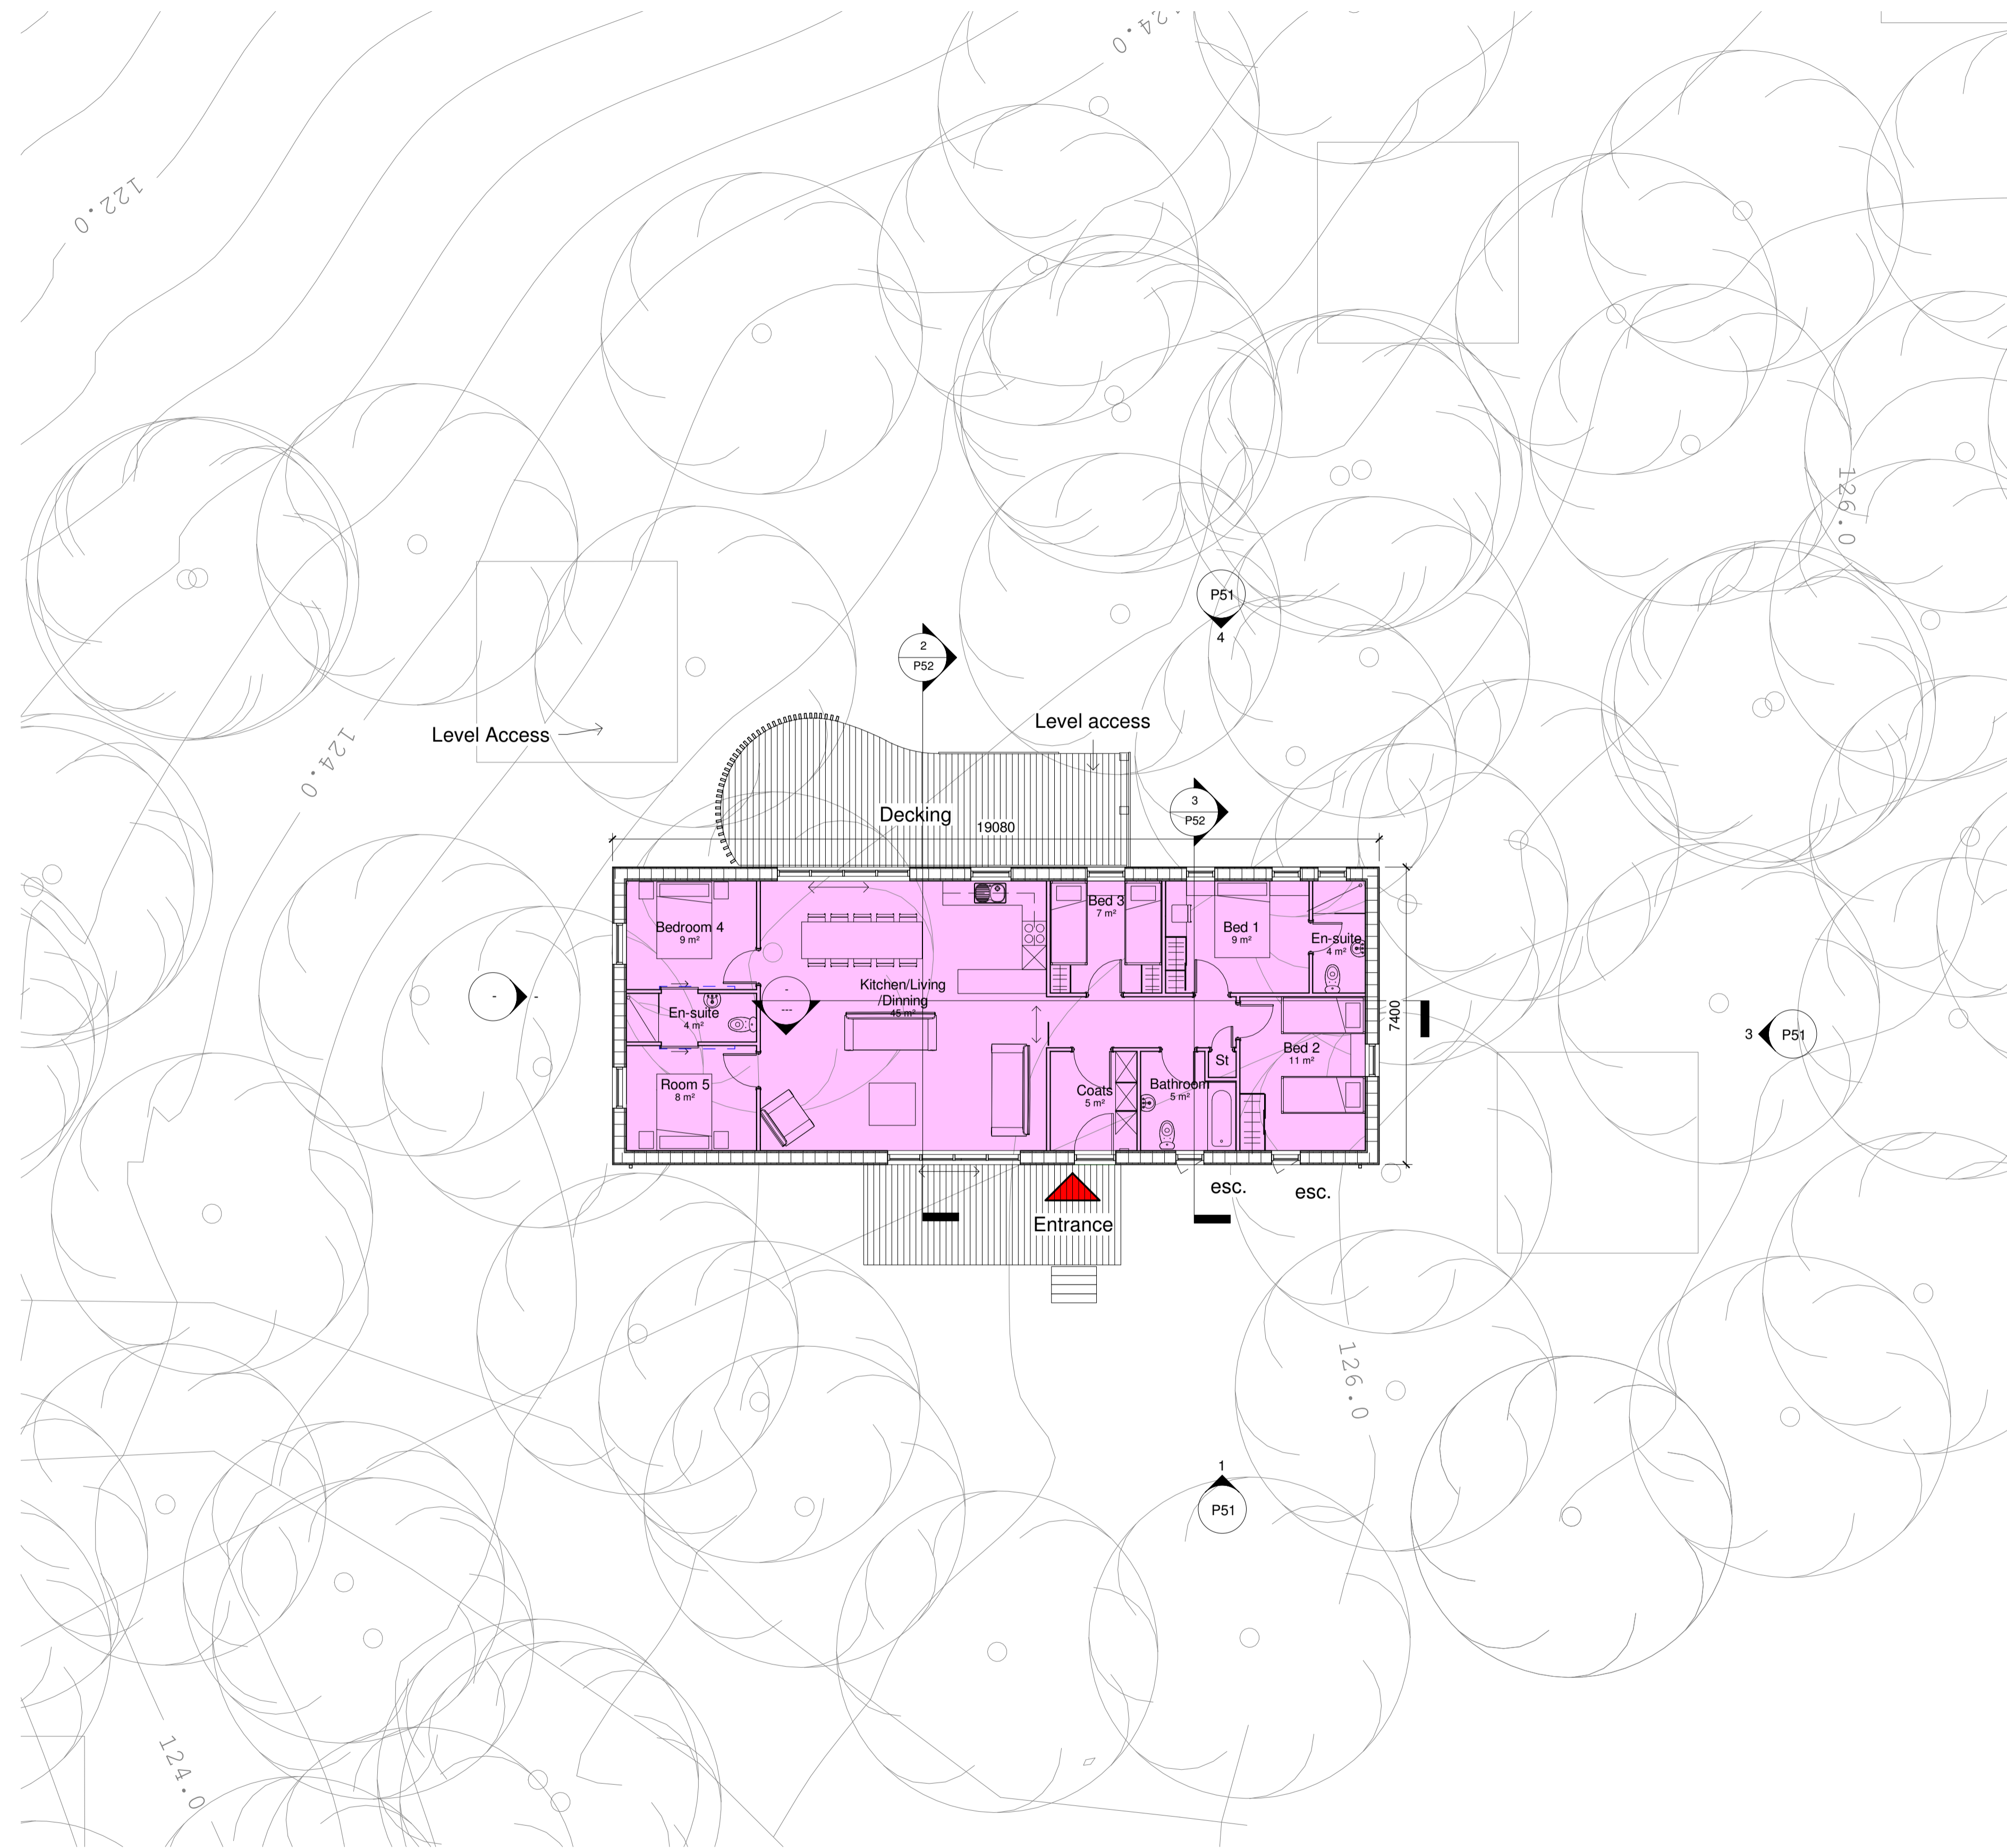

**1** Ground Floor Plan  
1 : 100

**AMENDED**


**NYMNPA**  
**23/12/2020**

Rev	Date	Description	Drm	Cd
Status:		Planning		
Client:		Cloughton Wood Lodges Ltd.		
Project name:		Cloughton Woods Forest Lodges		
Project address:		Cloughton Woods Filey		
Drawing Title:		Proposed Ground Floor Plan LODGE TYPE Four		
Job No:	Drg No:	Revision:		
2019-6407	P50			
Date:	Scale:	Sheet size:		
March '20	1 : 100	A1		




CRAVEN LODGE, VICTORIA AVENUE,  
HARROGATE, N.YORKSHIRE, HG1 5PX  
WWW.SSA-ARCHITECTS.CO.UK

Architects are to be notified of any discrepancies. Contractors must check all dimensions on site. This drawing is subject to copyright laws and is for use on this project only. This drawing is to be used solely for the information as titled only. For other information refer to the latest revision of any cross referenced drawings. To be read in conjunction with relevant design standards/protocols

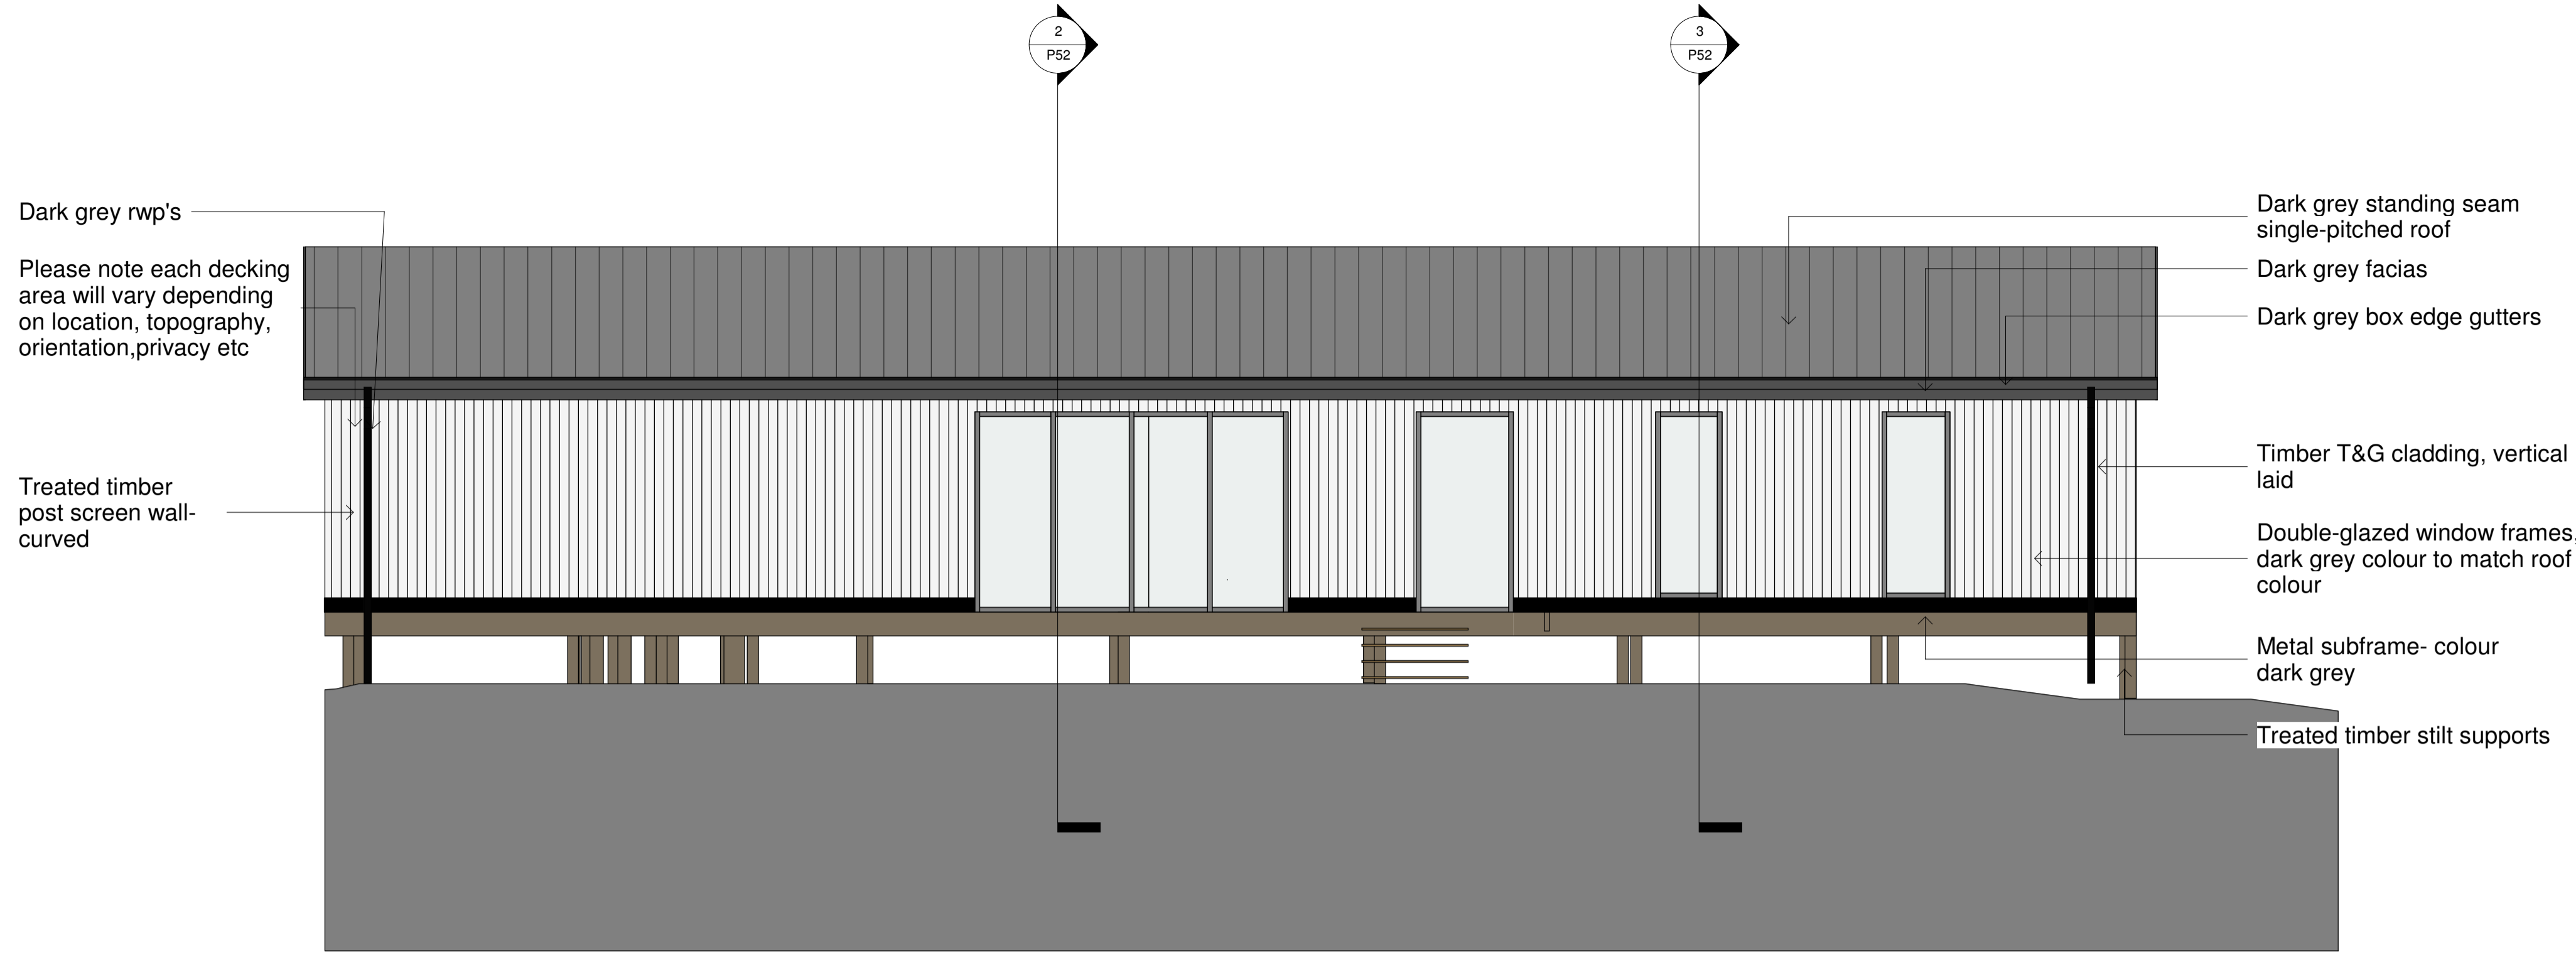


**1 Proposed Rear Elevation**  
1 : 50

AMENDED

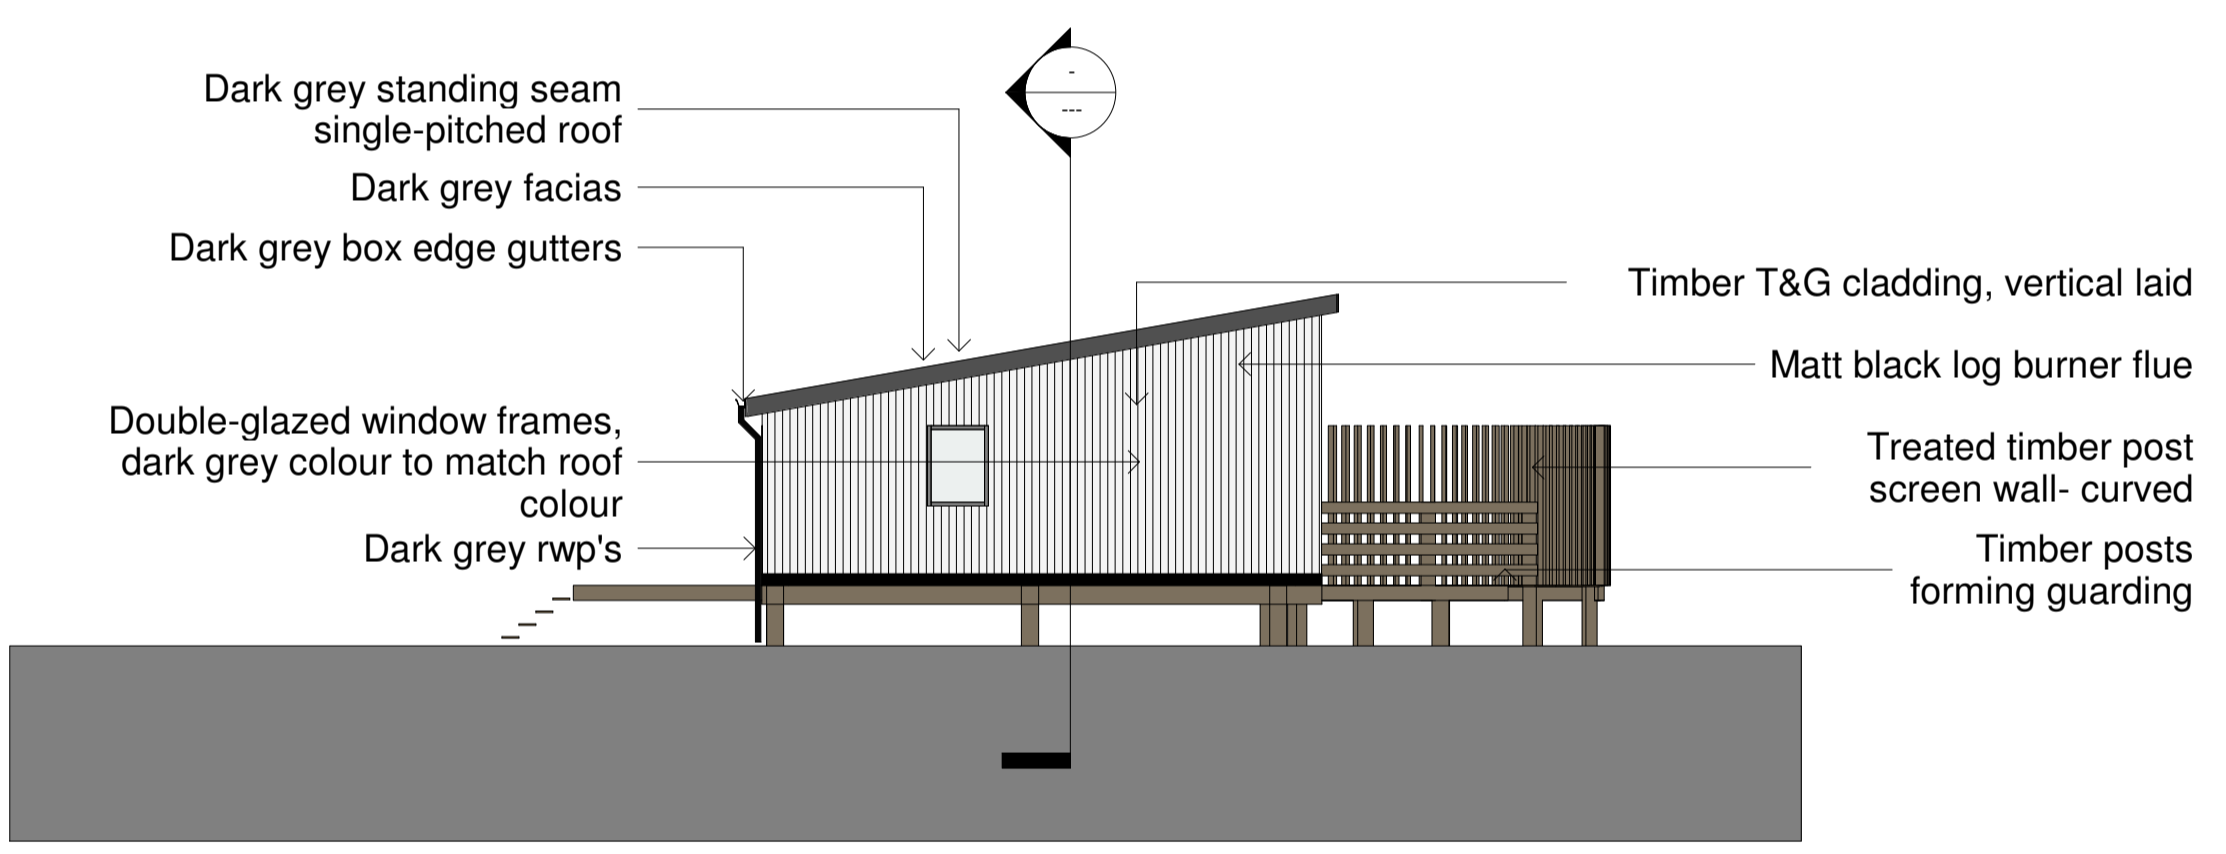

**3 Proposed Side Elevation 2**  
1 : 100

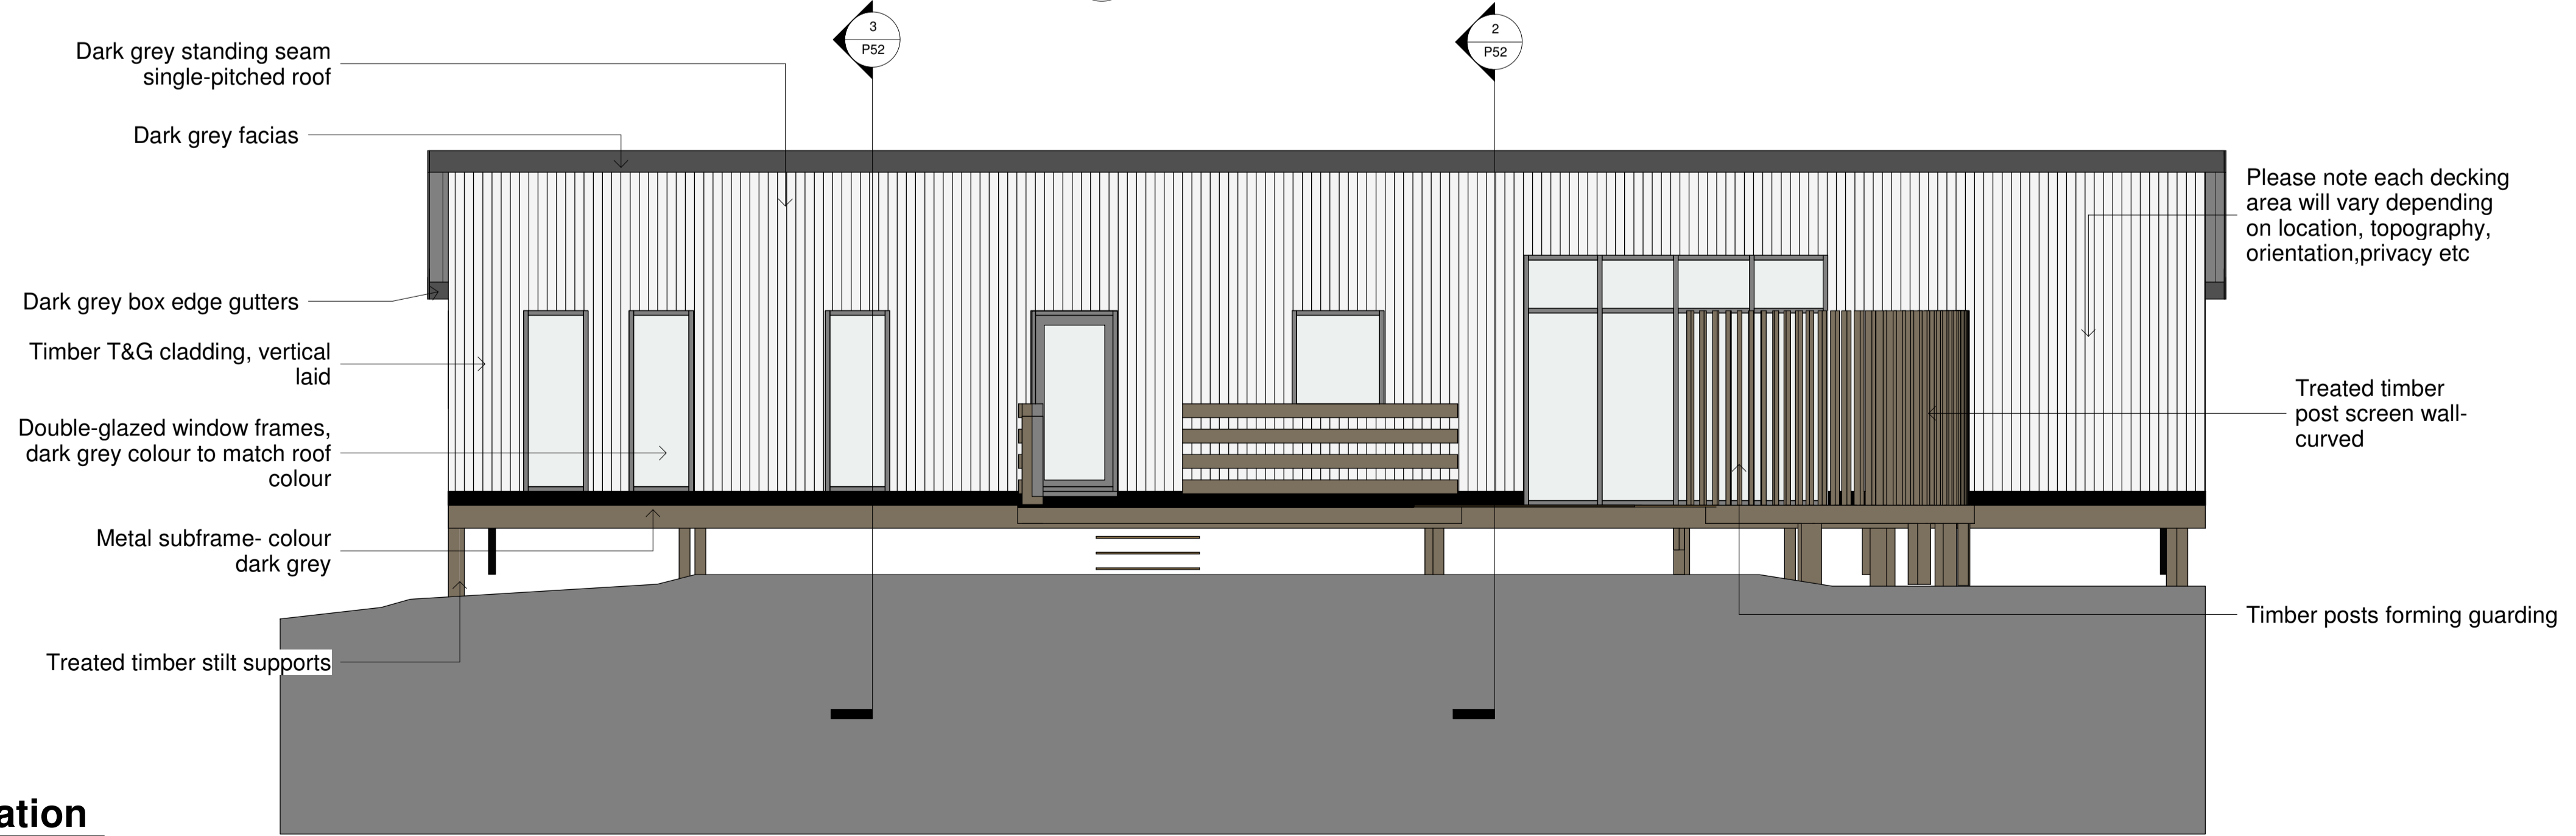

**4 Proposed Front Elevation**  
1 : 50

NYMNPA  
23/12/2020

Rev	Date	Description	Dm	Cd
<b>Status:</b> Planning				
<b>Client:</b> Cloughton Wood Lodges Ltd.				
<b>Project name:</b> Cloughton Woods Forest Lodges				
<b>Project address:</b> Cloughton Woods Filey				
<b>Drawing Title:</b> Proposed Elevations LODGE TYPE Four				
<b>Job No:</b> 2019-6407	<b>Drg No:</b> P51	<b>Revision:</b>		
<b>Date:</b> March '20	<b>Scale:</b> As indicated	<b>Sheet size:</b> A1		




CRAVEN LODGE, VICTORIA AVENUE,  
 HARROGATE, N.YORKSHIRE, HG1 5PX  
 WWW.SSA-ARCHITECTS.CO.UK


Architects are to be notified of any discrepancies.  
 Contractors must check all dimensions on site.  
 This drawing is subject to copyright laws and is for use on this project only.  
 This drawing is to be used solely for the information as titled only.  
 For other information refer to the latest revision of any cross referenced drawings.  
 To be read in conjunction with relevant design standards/protocols

NYMNPA  
 23/12/2020

AMENDED

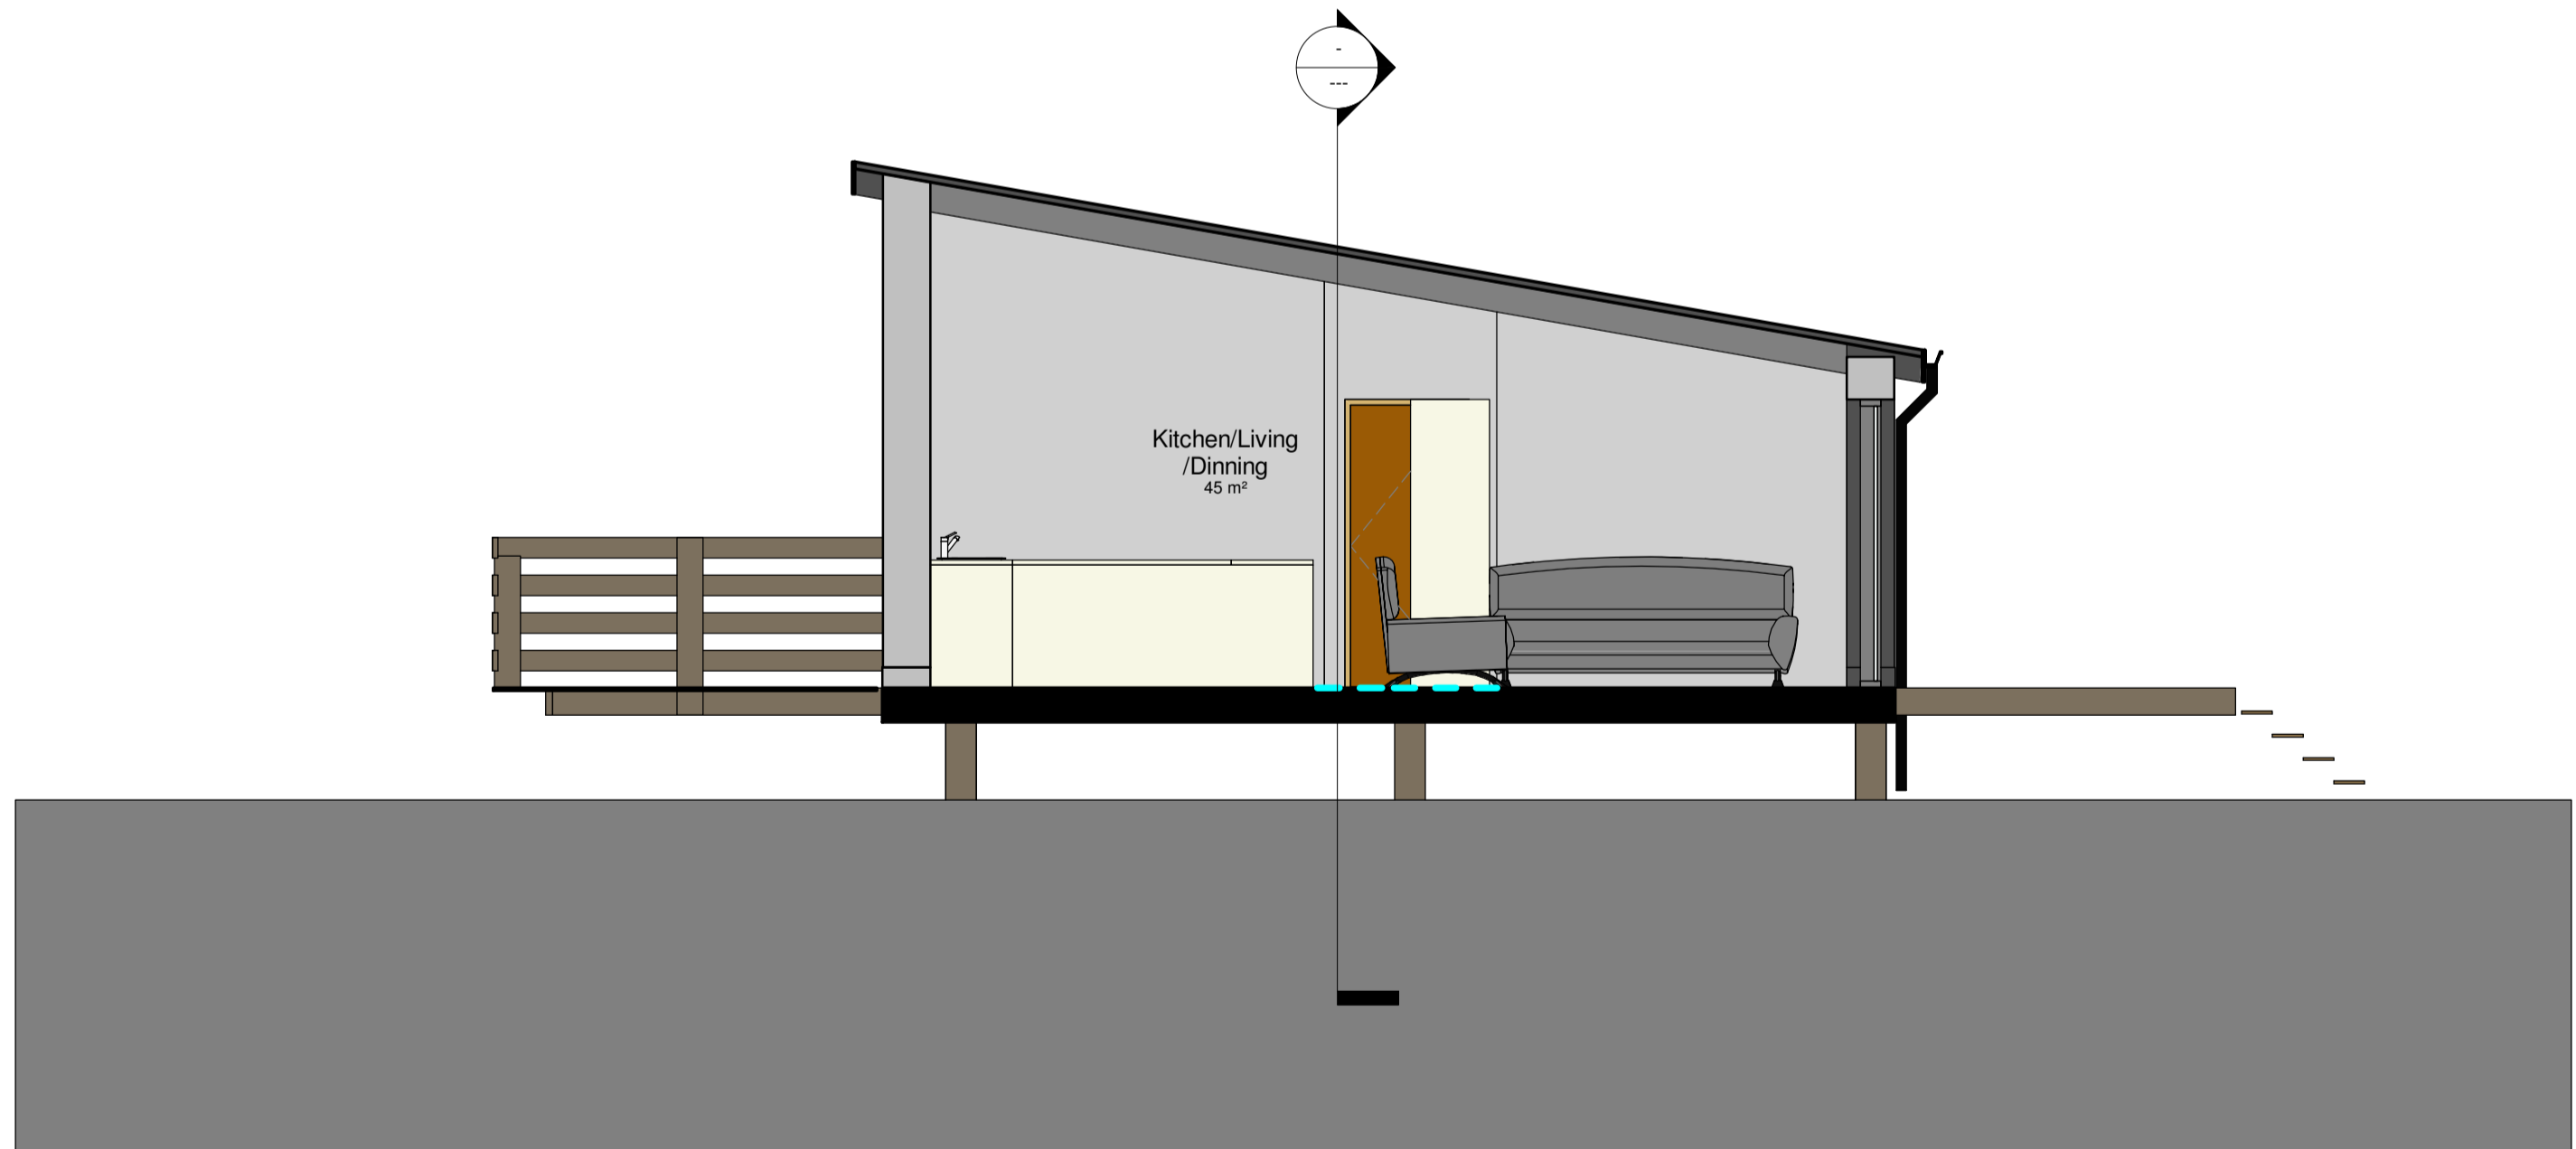

2 Section 2  
 1 : 50

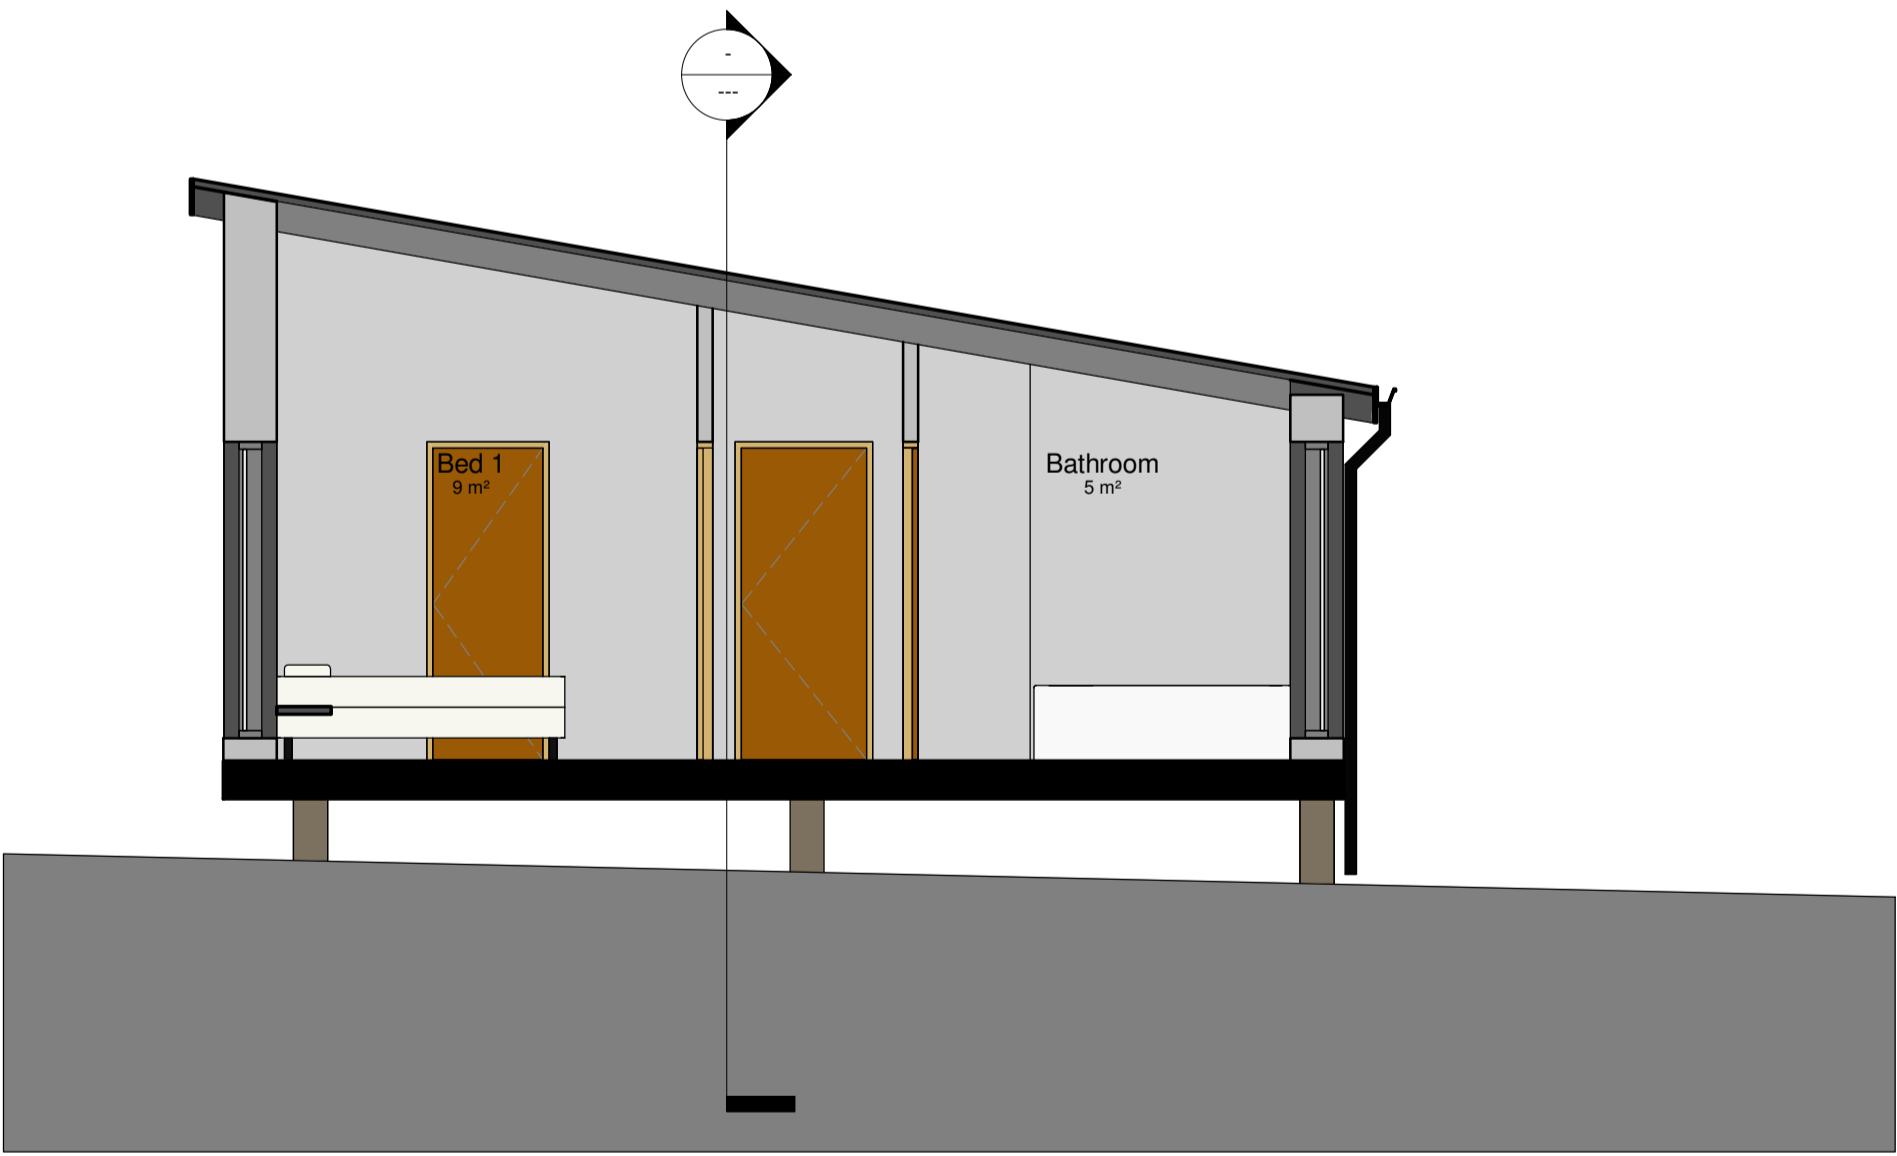

3 Section 3  
 1 : 50

Rev	Date	Description	Drm	Cd
-----	------	-------------	-----	----

Status: Planning

Client: Cloughton Wood Lodges Ltd.

Project name: Cloughton Woods Forest Lodges

Project address: Cloughton Woods Filey

Drawing Title: Proposed G.A. Sections LODGE TYPE Four


Job No: 2019-6407	Drg No: P52	Revision:
----------------------	----------------	-----------

Date: March '20	Scale: 1 : 50	Sheet size: A1
--------------------	------------------	-------------------



CRAVEN LODGE, VICTORIA AVENUE,  
 HARROGATE, N.YORKSHIRE, HG1 5PX  
 WWW.SSA-ARCHITECTS.CO.UK

Architects are to be notified of any discrepancies.  
Contractors must check all dimensions on site.  
This drawing is subject to copyright laws and is for use on this project only.  
This drawing is to be used solely for the information as titled only.  
For other information refer to the latest revision of any cross referenced drawings.  
To be read in conjunction with relevant design standards/protocols

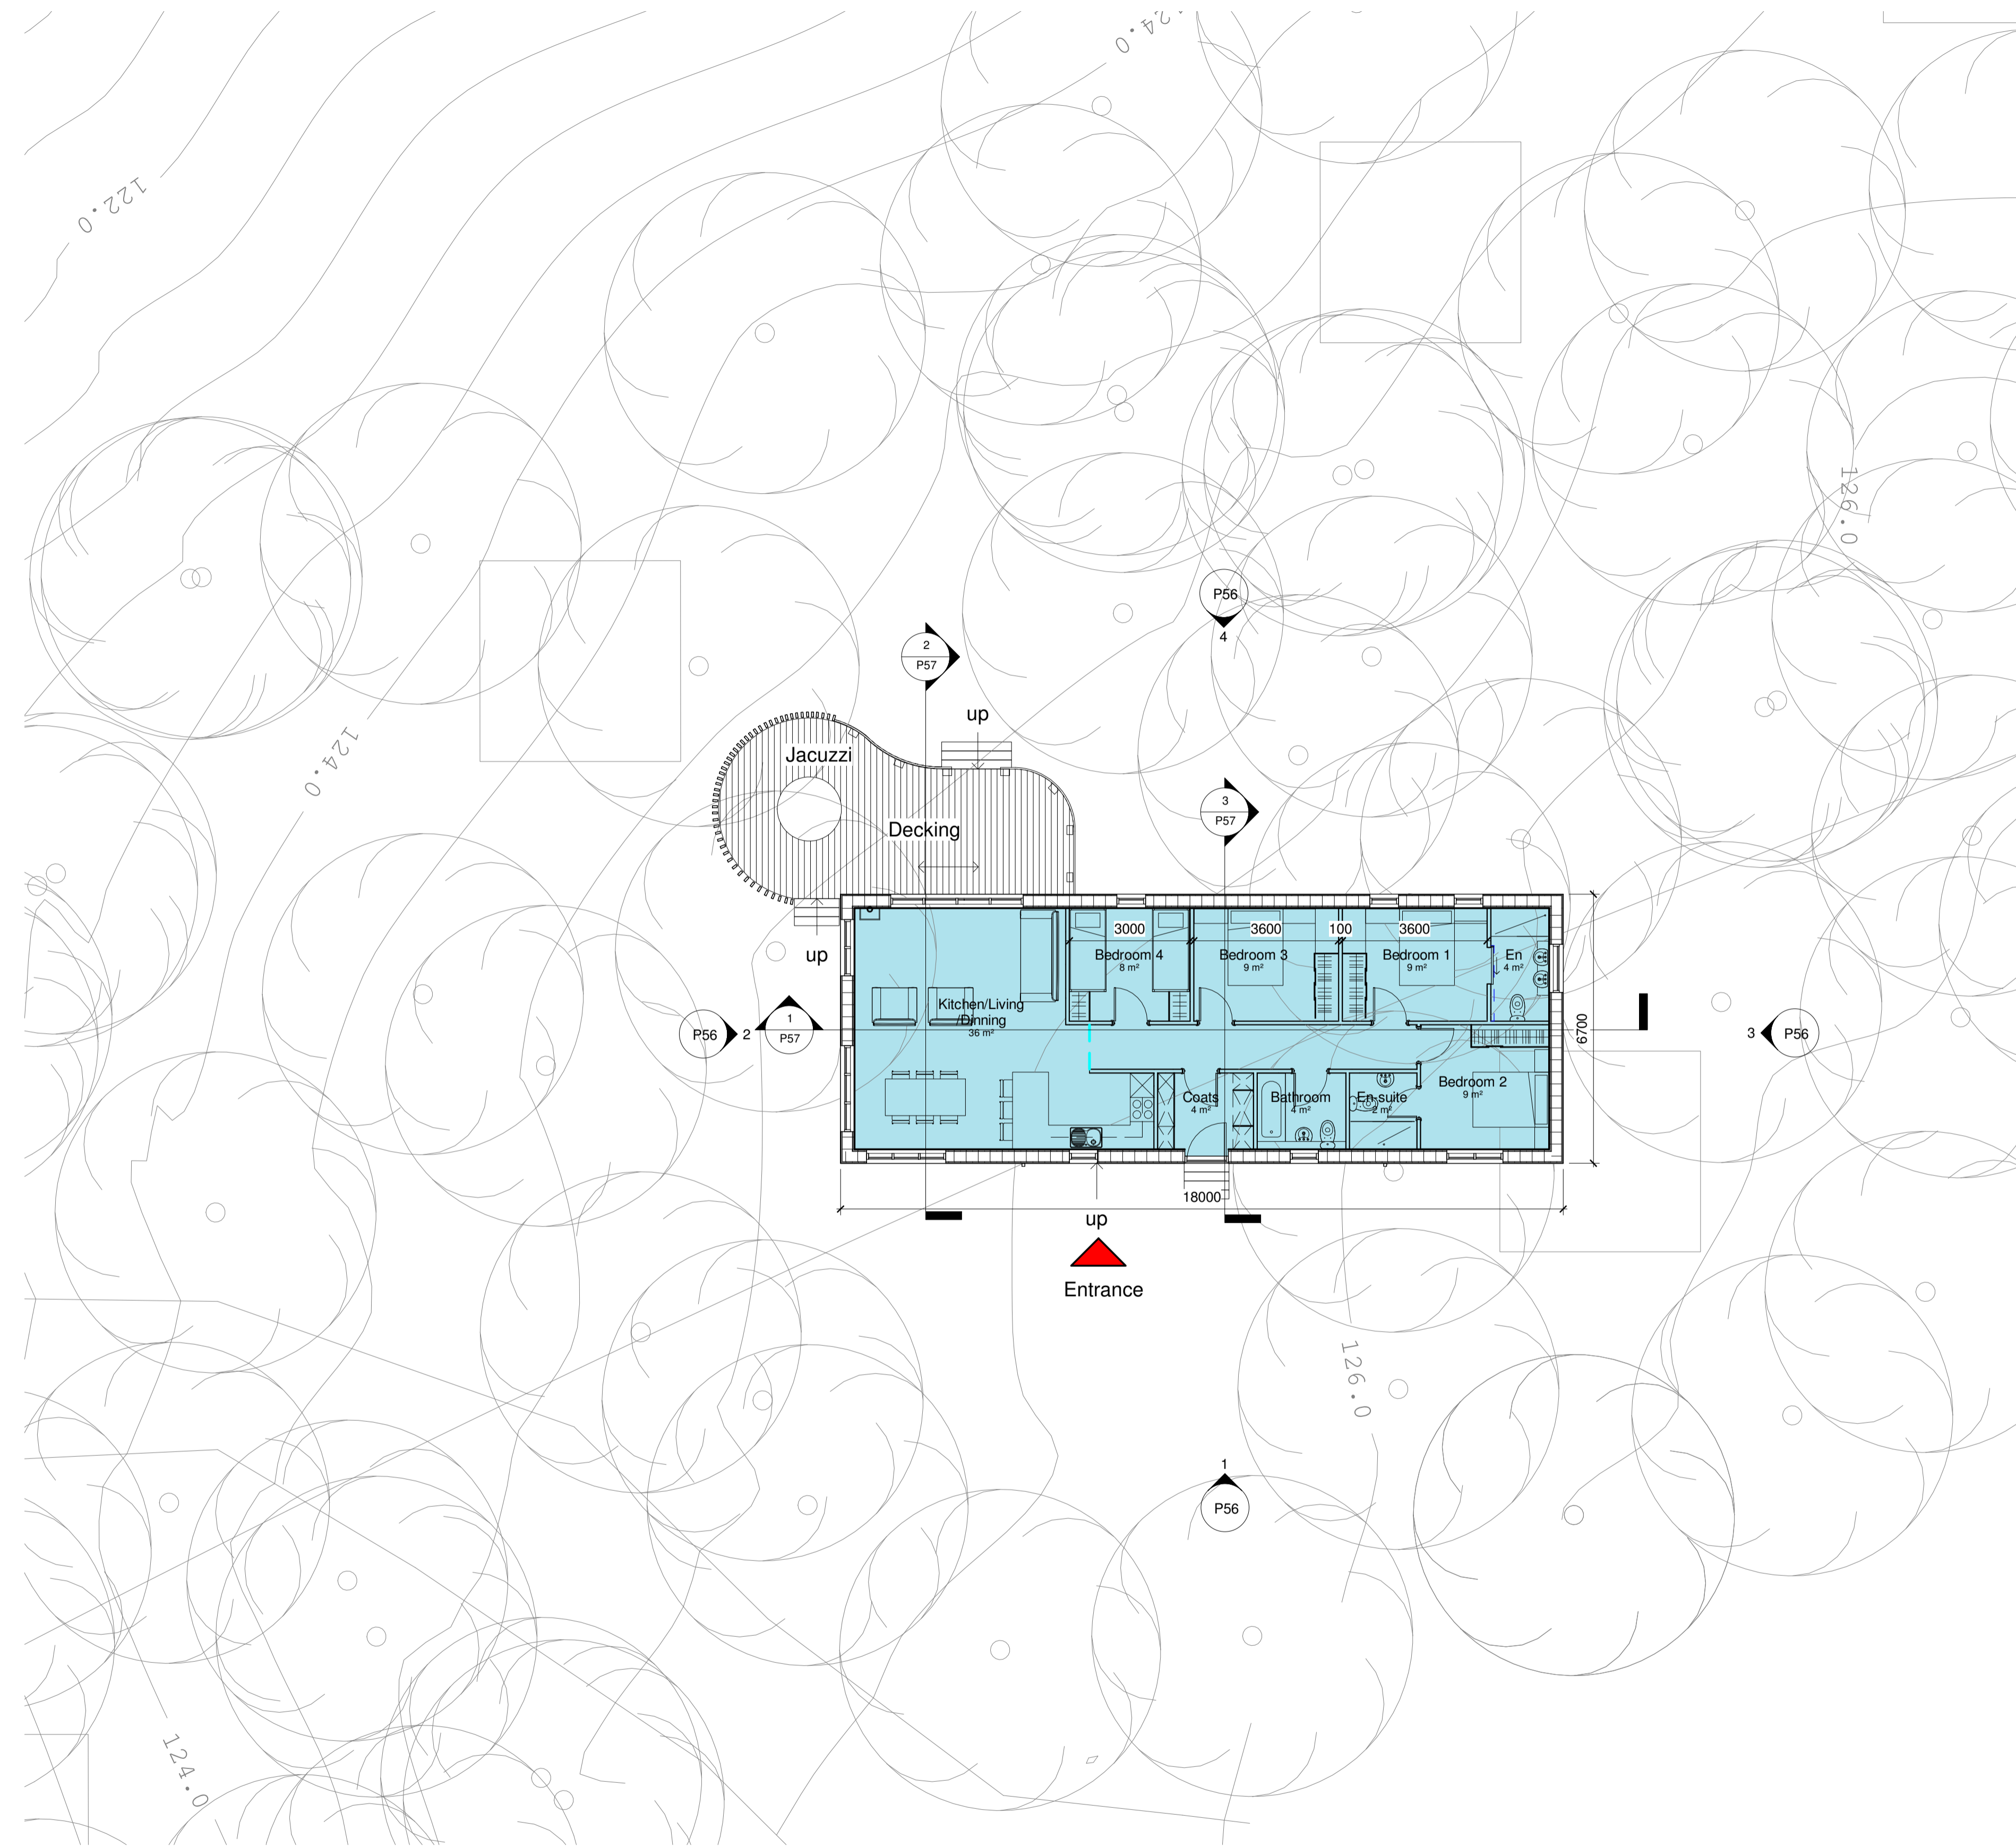

**1** Ground Floor Plan  
1 : 100

AMENDED

NYMNPA  
23/12/2020

Rev	Date	Description	Drm	Cd
<b>Status: Planning</b>				
<b>Client: Cloughton Wood Lodges Ltd.</b>				
<b>Project name: Cloughton Woods Forest Lodges</b>				
<b>Project address: Cloughton Woods Filey</b>				
<b>Drawing Title: Proposed Ground Floor Plan LODGE TYPE FIVE</b>				
<b>Job No:</b> 2019-6407	<b>Drg No:</b> P55	<b>Revision:</b>		
<b>Date:</b> March '20	<b>Scale:</b> 1 : 100	<b>Sheet size:</b> A1		



CRAVEN LODGE, VICTORIA AVENUE,  
HARROGATE, N.YORKSHIRE, HG1 5PX  
WWW.SSA-ARCHITECTS.CO.UK



NYMNP



23/12/2020

AMENDED




Architects are to be notified of any discrepancies. Contractors must check all dimensions on site. This drawing is subject to copyright laws and is for use on this project only. This drawing is to be used solely for the information as titled only. For other information refer to the latest revision of any cross referenced drawings. To be read in conjunction with relevant design standards/protocols

**1 Proposed Front Elevation**  
1 : 50

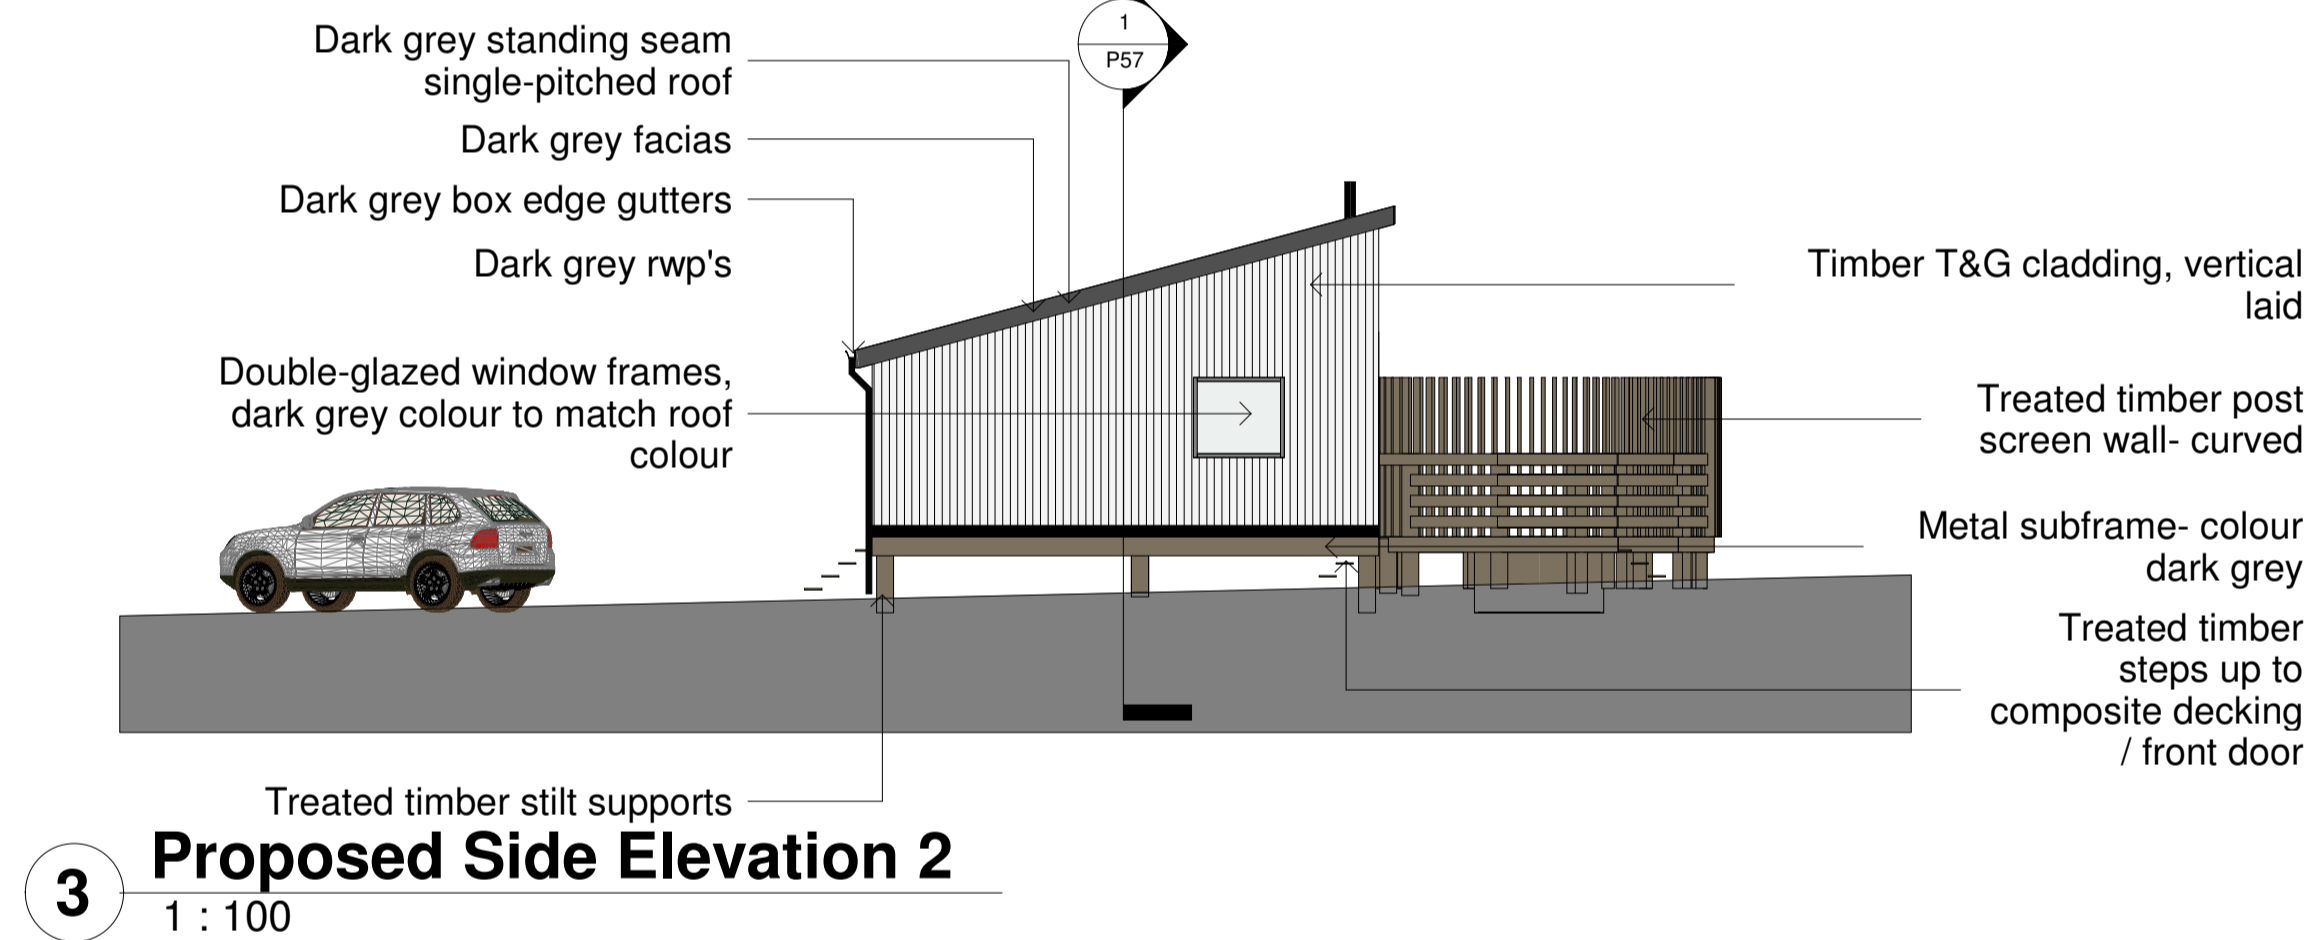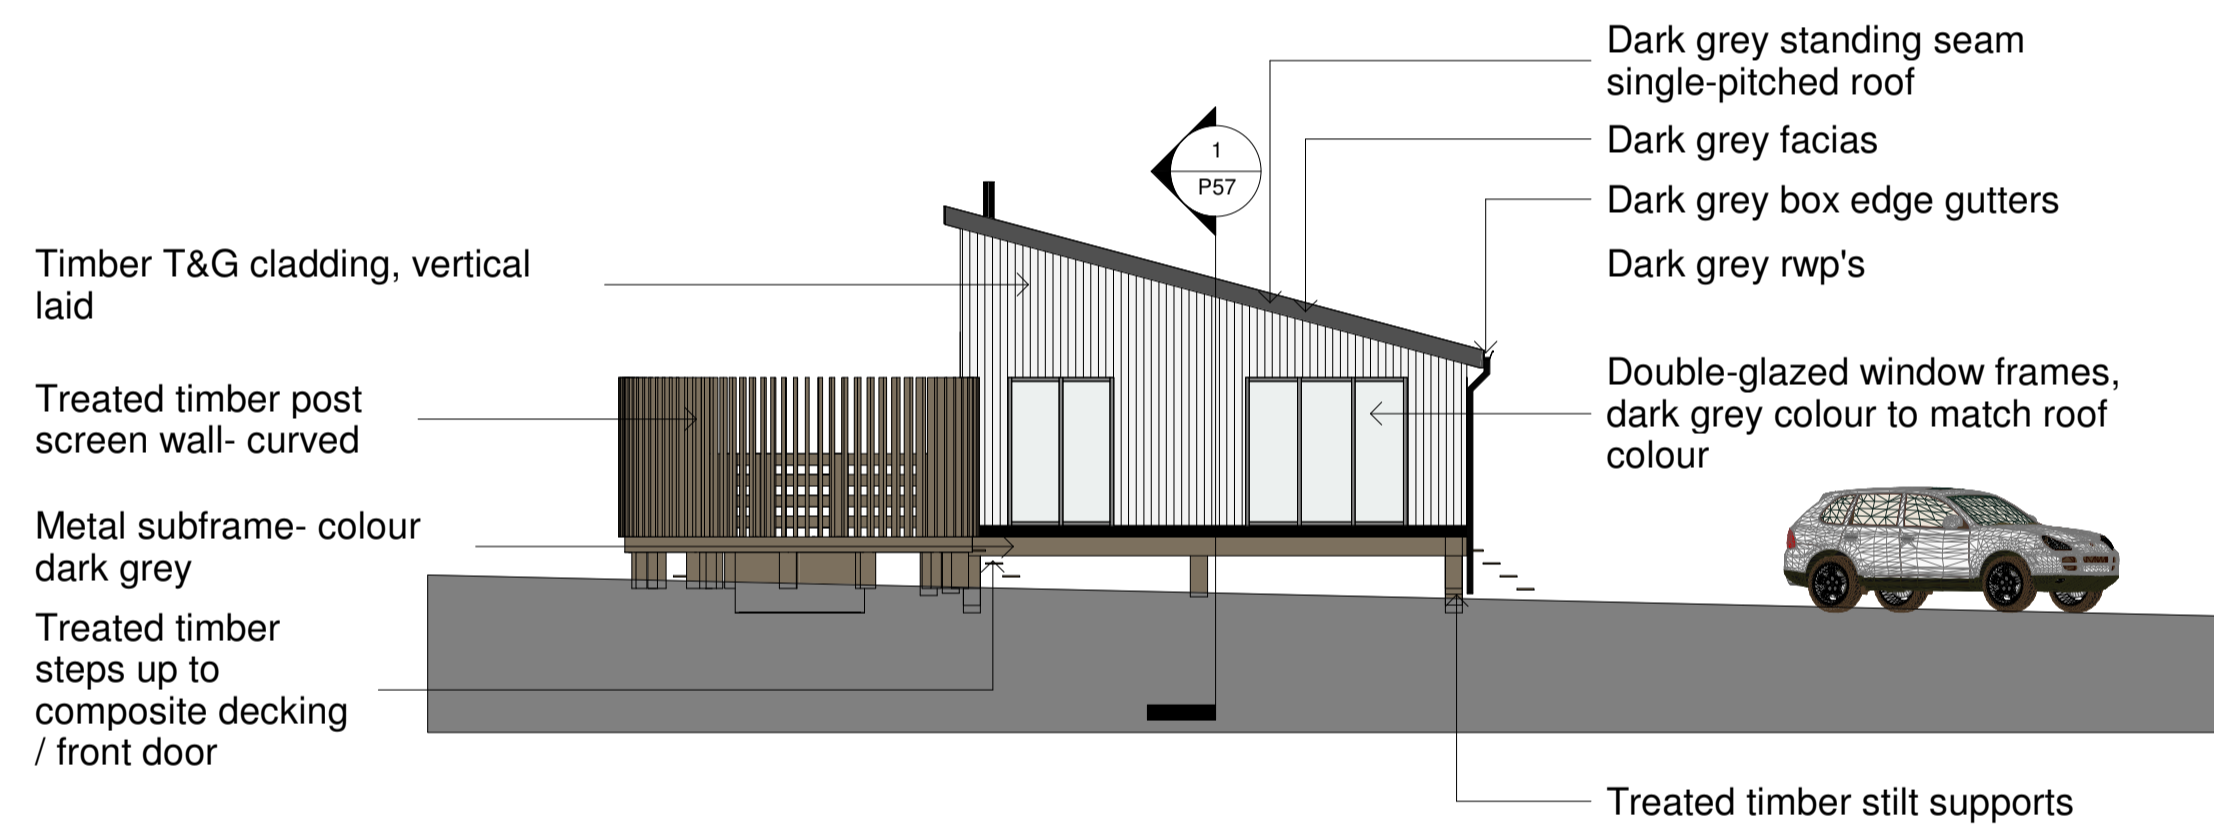

**2 Proposed Side Elevation 1**  
1 : 100

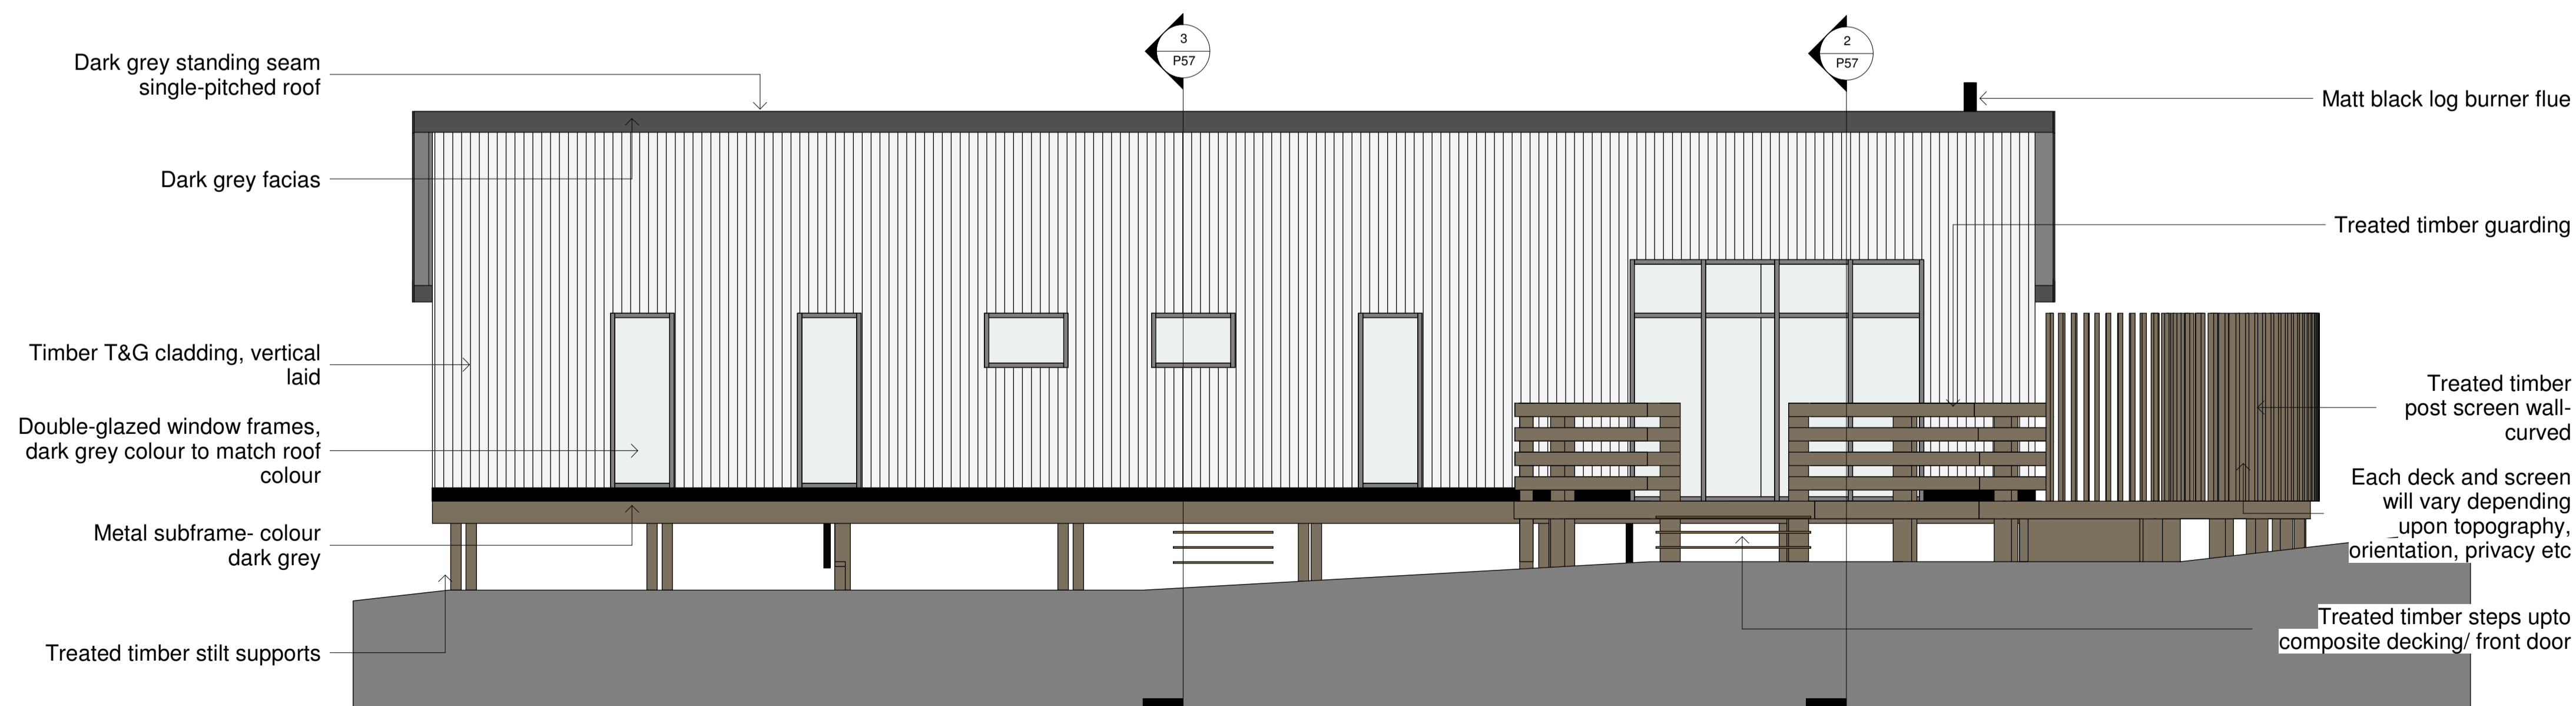

**4 Proposed Rear Elevation**  
1 : 50

Rev	Date	Description	Drm	Cd
-----	------	-------------	-----	----

Status: **Planning**

Client: **Cloughton Wood Lodges Ltd.**

Project name: **Cloughton Woods Forest Lodges**

Project address: **Cloughton Woods Filey**

Drawing Title: **Proposed Elevations LODGE TYPE FIVE**

Job No: 2019-6407    Drg No: P56    Revision:


Date: March '20    Scale: As indicated    Sheet size: A1




CRAVEN LODGE, VICTORIA AVENUE, HARROGATE, N.YORKSHIRE, HG1 5PX TS.CO.UK

NYMNPA


23/12/2020

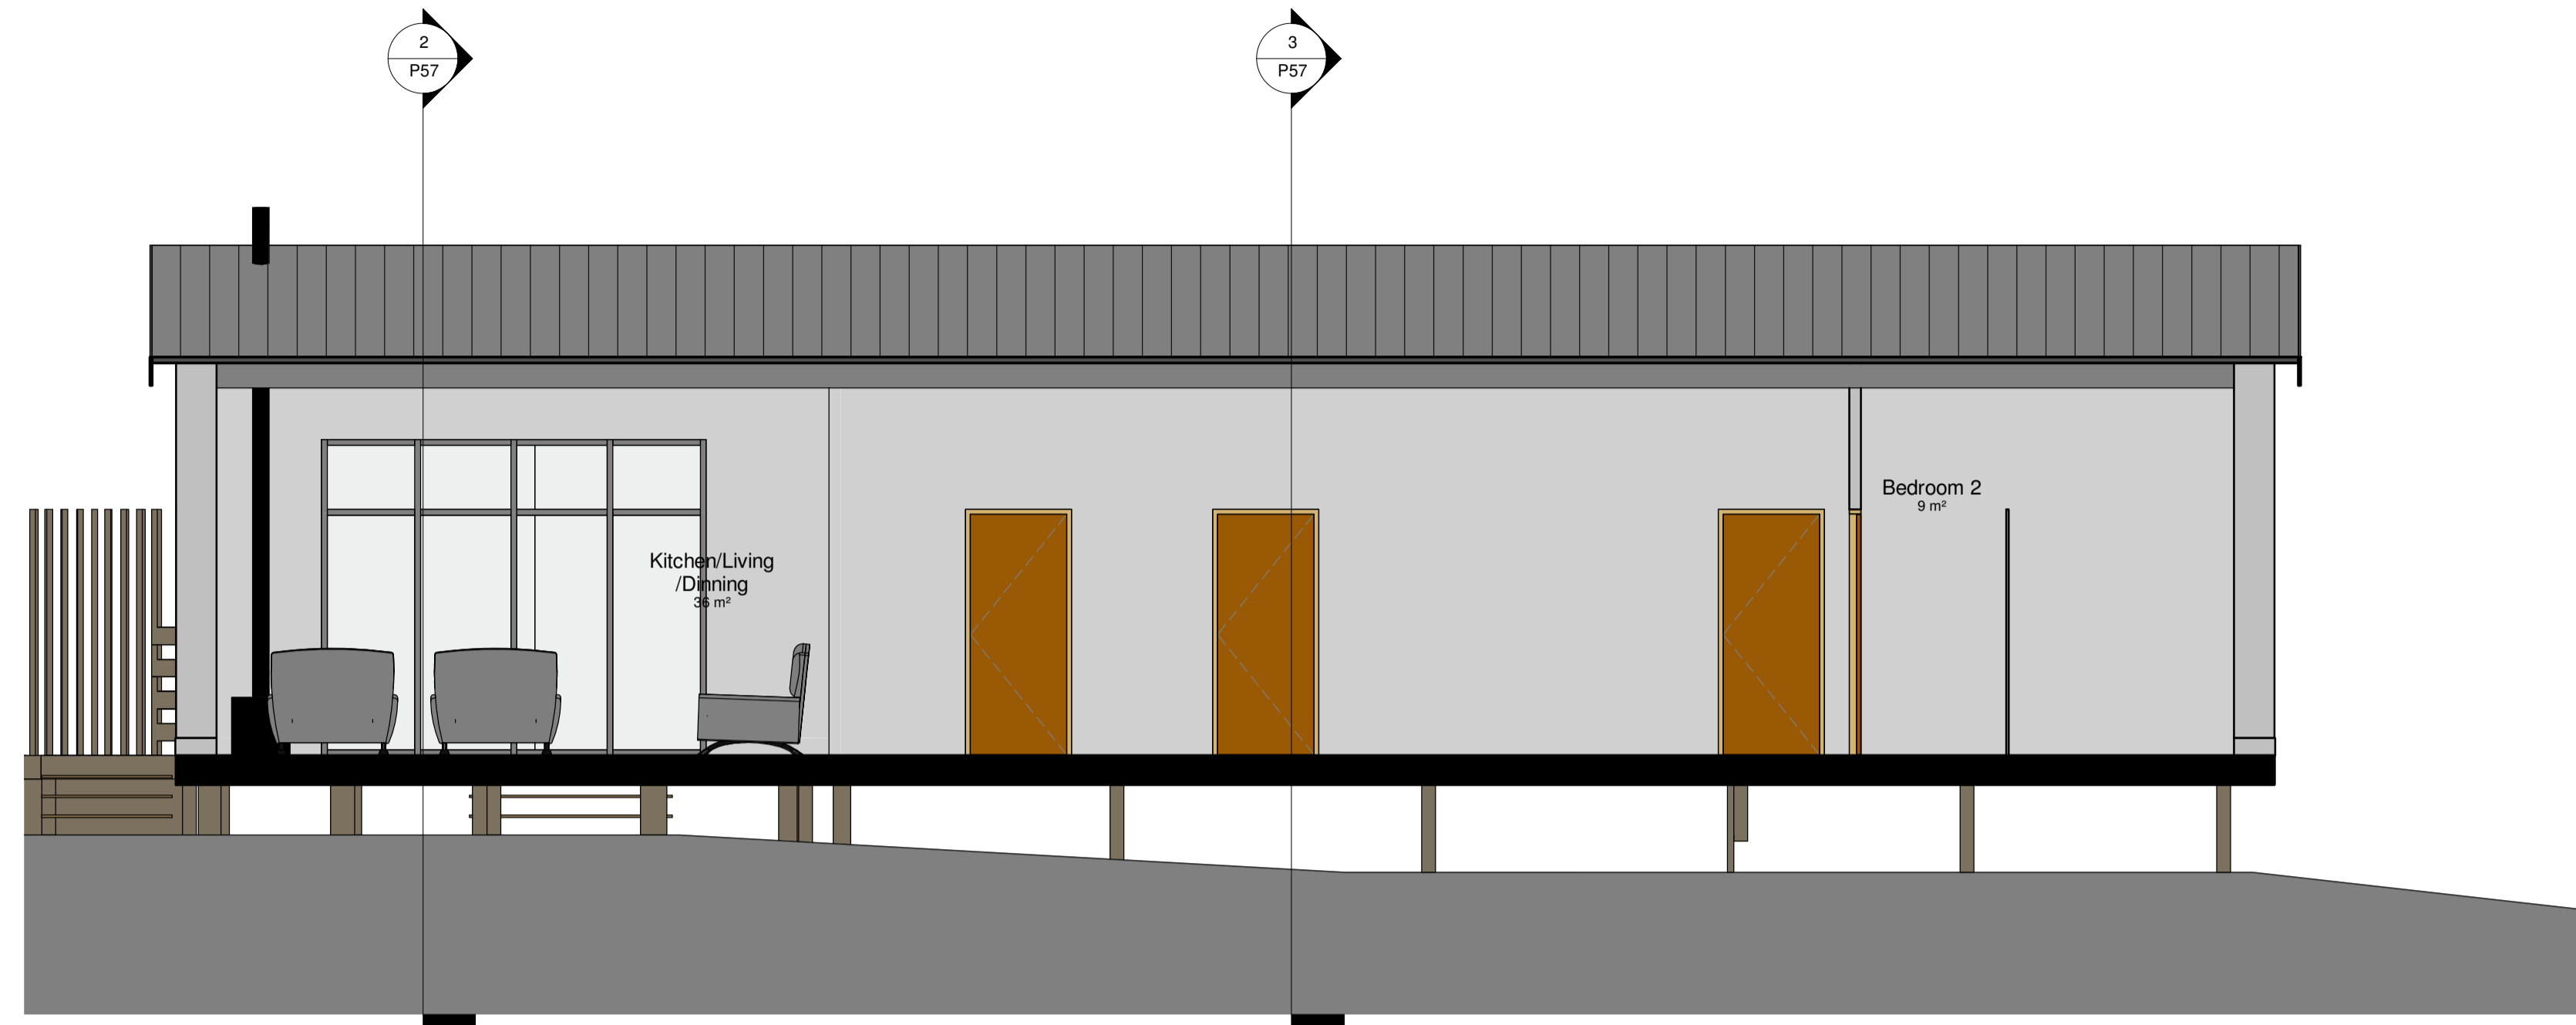

1 Section 1  
1 : 50

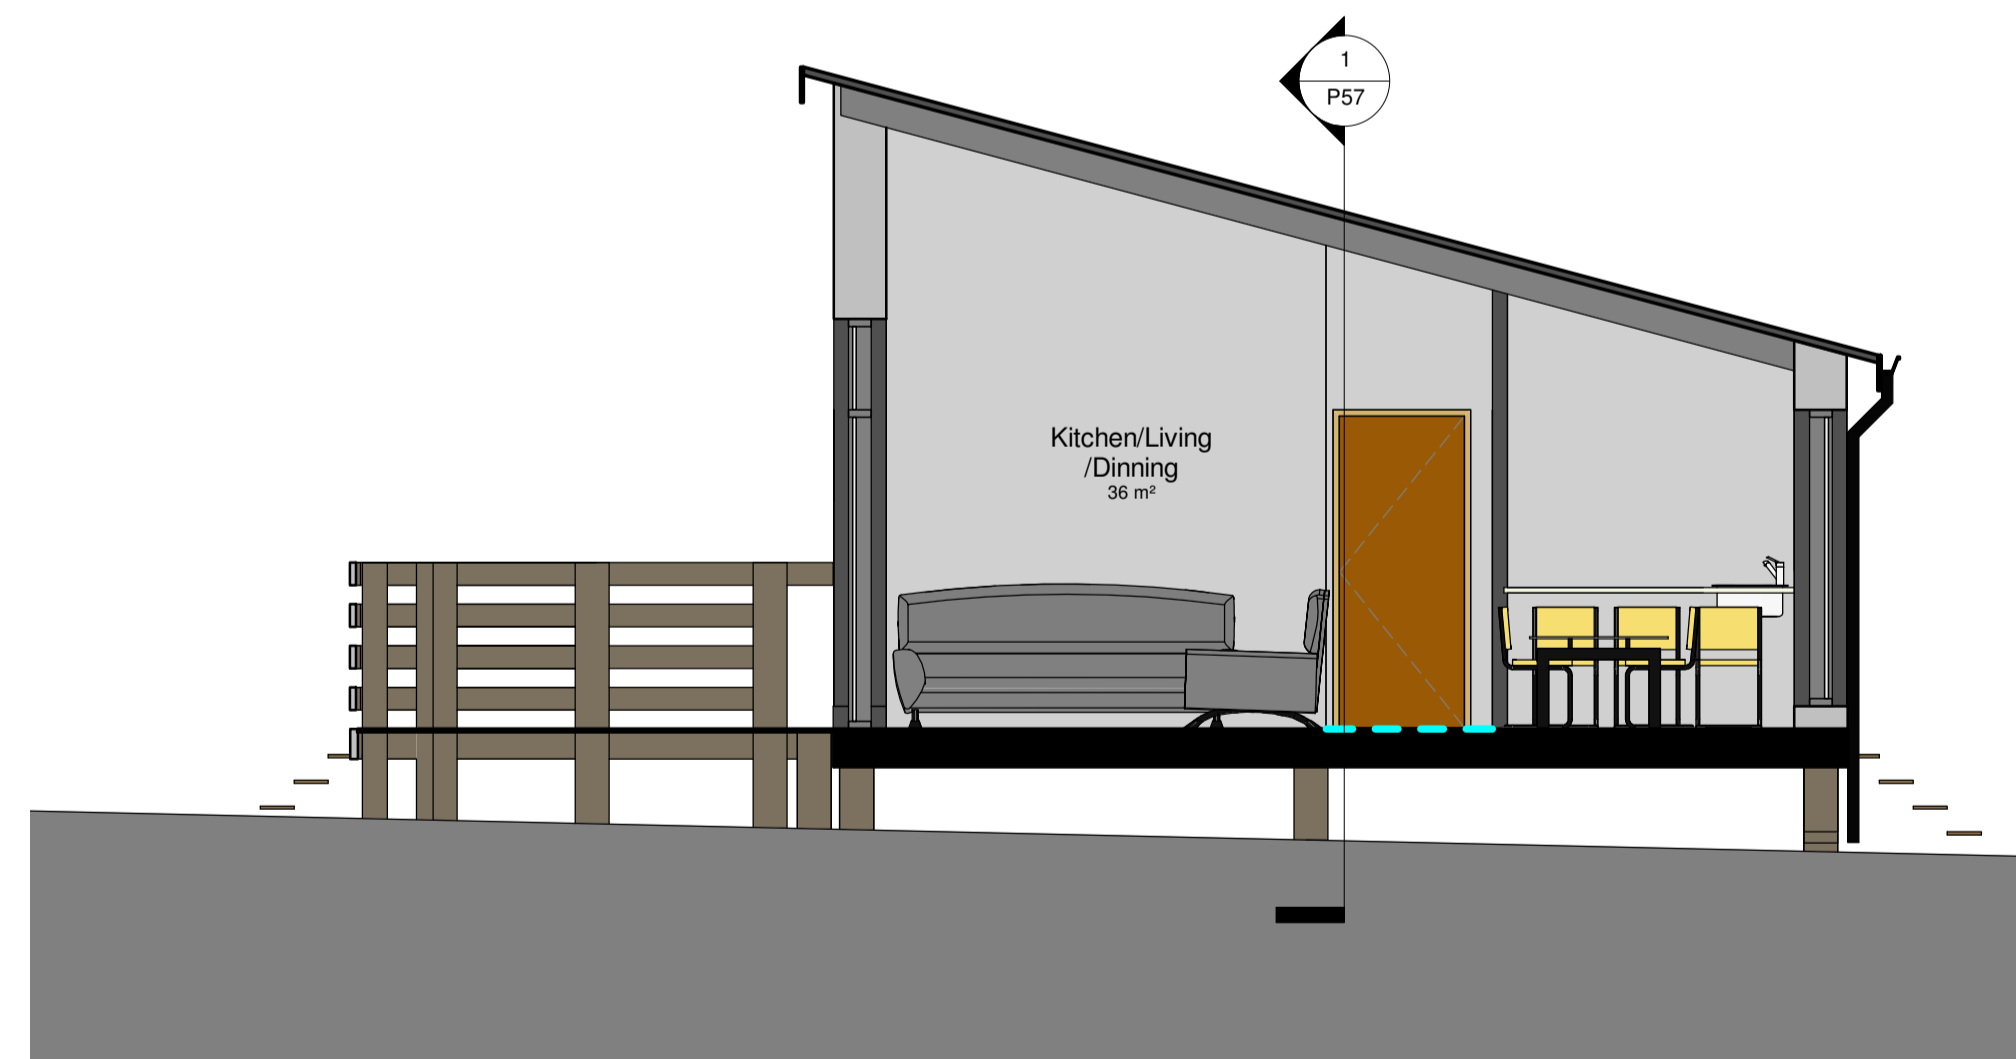

2 Section 2  
1 : 50

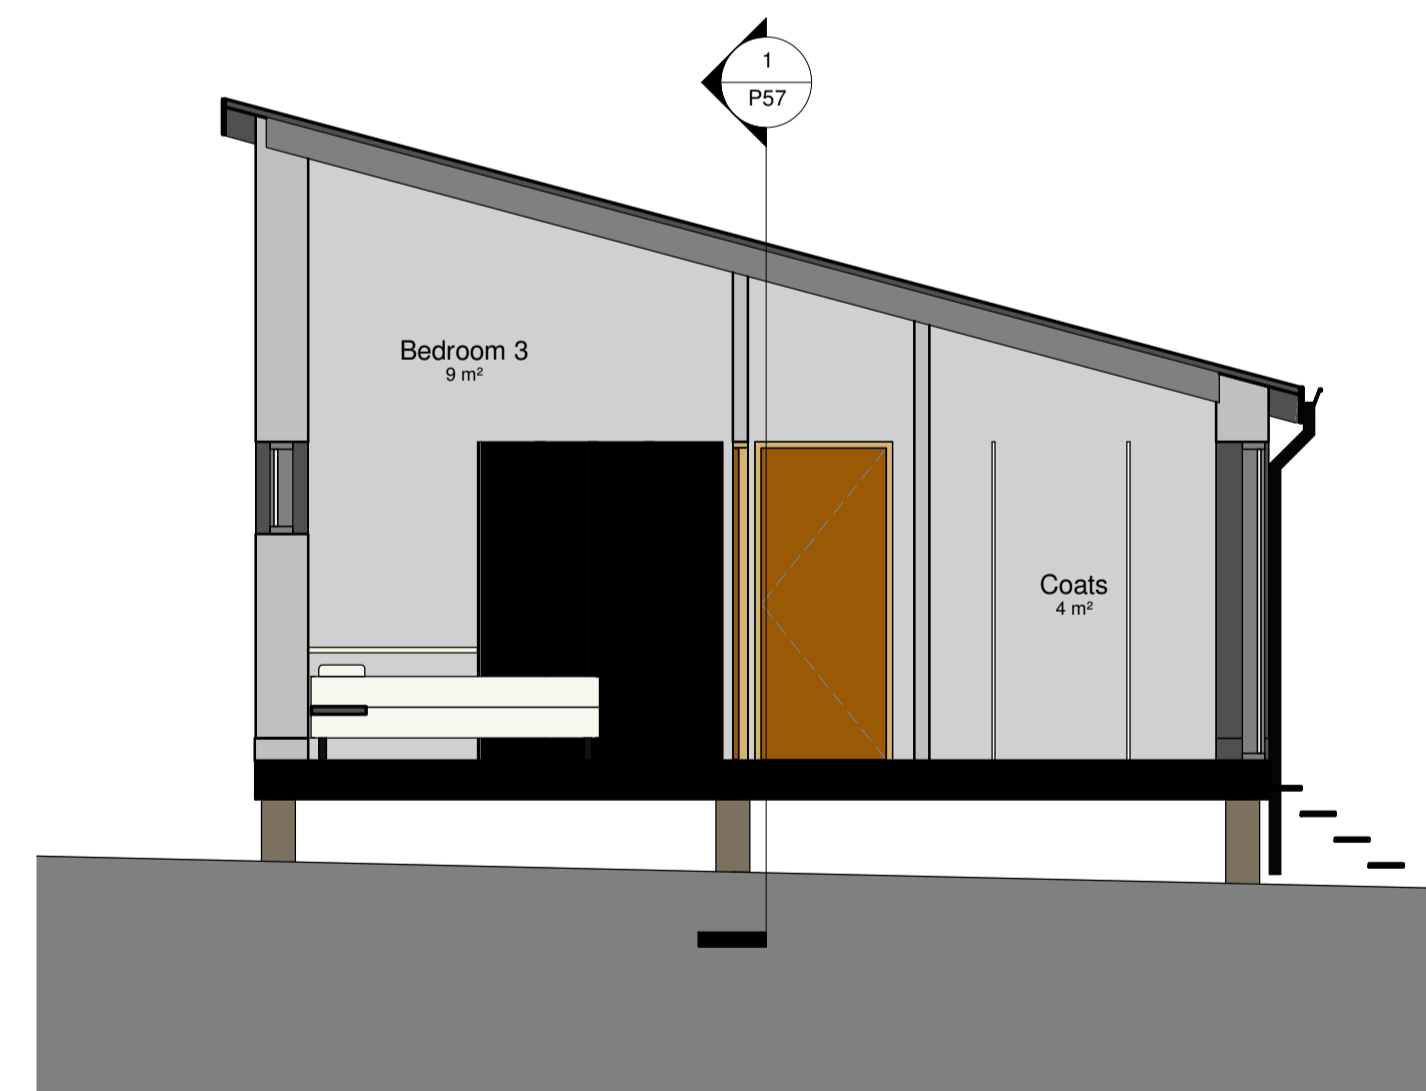

3 Section 3  
1 : 50

Architects are to be notified of any discrepancies.  
Contractors must check all dimensions on site.  
This drawing is subject to copyright laws and is for use on this project only.  
This drawing is to be used solely for the information as titled only.  
For other information refer to the latest revision of any cross referenced drawings.  
To be read in conjunction with relevant design standards/protocols

AMENDED

Rev	Date	Description	Drm	Cd
-----	------	-------------	-----	----

Status:	Planning
---------	----------

Client:	Cloughton Wood Lodges Ltd.
---------	----------------------------

Project name:	Cloughton Woods Forest Lodges
---------------	-------------------------------

Project address:	Cloughton Woods Filey
------------------	-----------------------

Drawing Title:	Proposed G.A. Sections LODGE TYPE FIVE
----------------	--

Job No:	2019-6407	Drg No:	P57	Revision:	
---------	-----------	---------	-----	-----------	--

Date:	March '20	Scale:	1 : 50	Sheet size:	A1
-------	-----------	--------	--------	-------------	----

**S+SA**  
ARCHITECTS

CRAVEN LODGE, VICTORIA AVENUE,  
HARROGATE, N.YORKSHIRE, HG1 5PX  
O.UK