


Low Bell End Farm

NYMNPA

14/12/2020

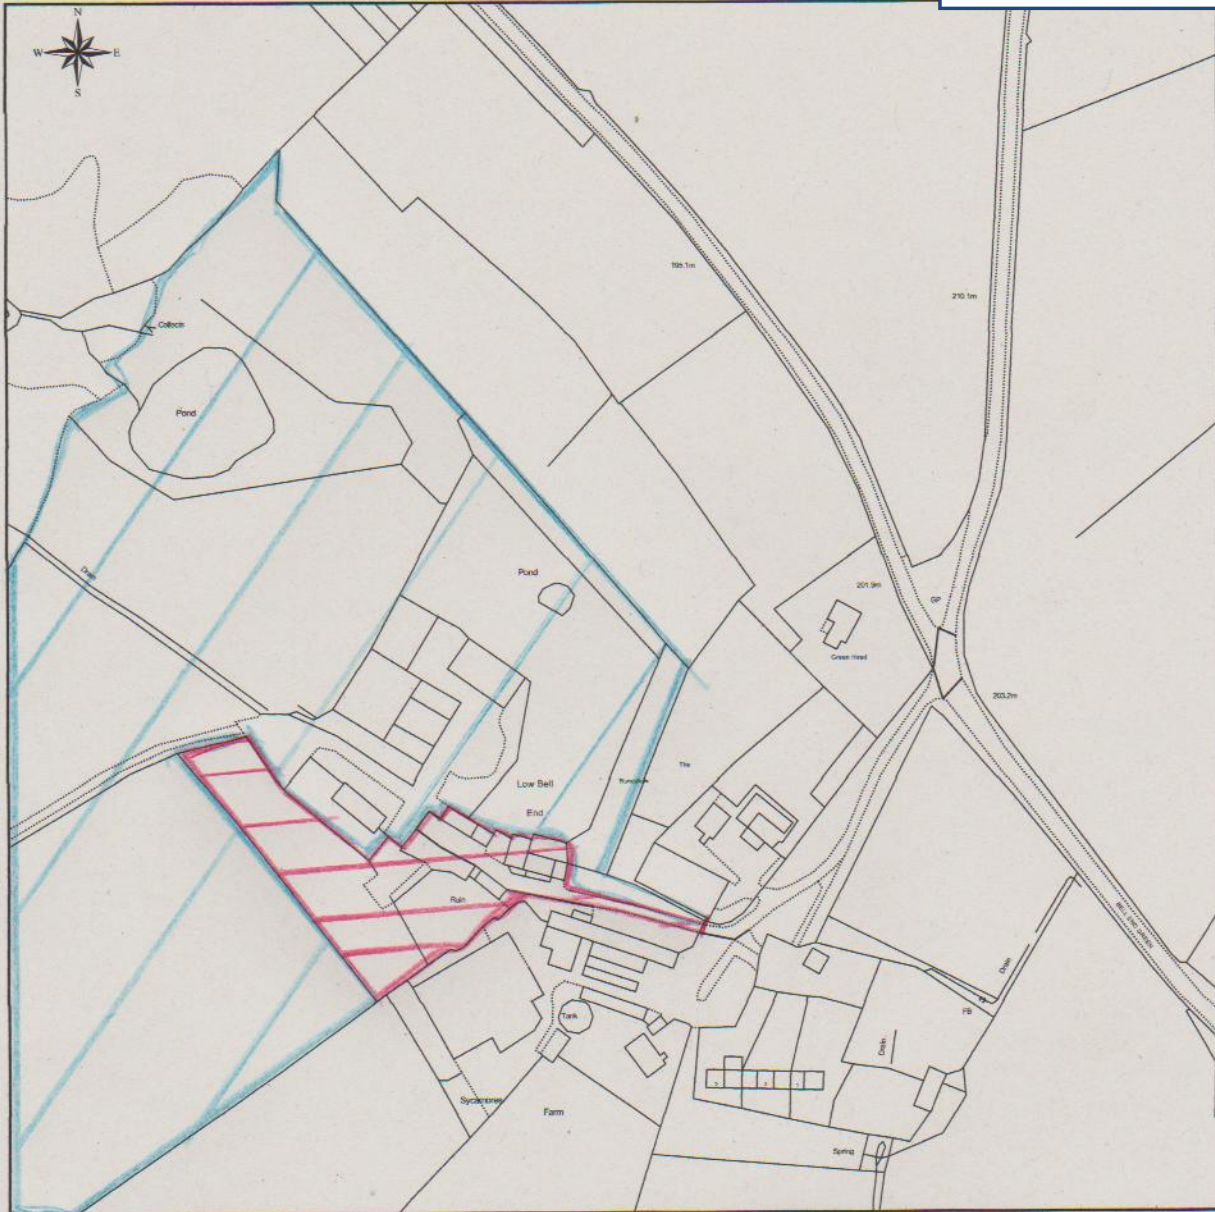


This Plan includes the following Licensed Data: OS MasterMap Black and White PDF Location Plan by the Ordnance Survey National Geographic Database and incorporating surveyed revision available at the date of production. Reproduction in whole or in part is prohibited without the prior permission of Ordnance Survey. The representation of a road, track or path is no evidence of a right of way. The representation of features, as lines is no evidence of a property boundary. © Crown copyright and database rights, 2018. Ordnance Survey 0100031673

0m 25m 50m 75m 100m 125m 150m 175m 200m

Scale: 1:2500, paper size: A4

17-1193

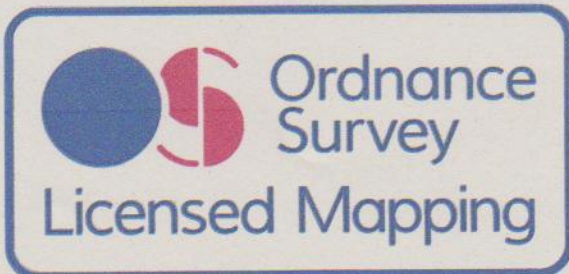


plans ahead by emapsite

Check All Dimensions on Site.

NYMNPA

14/12/2020

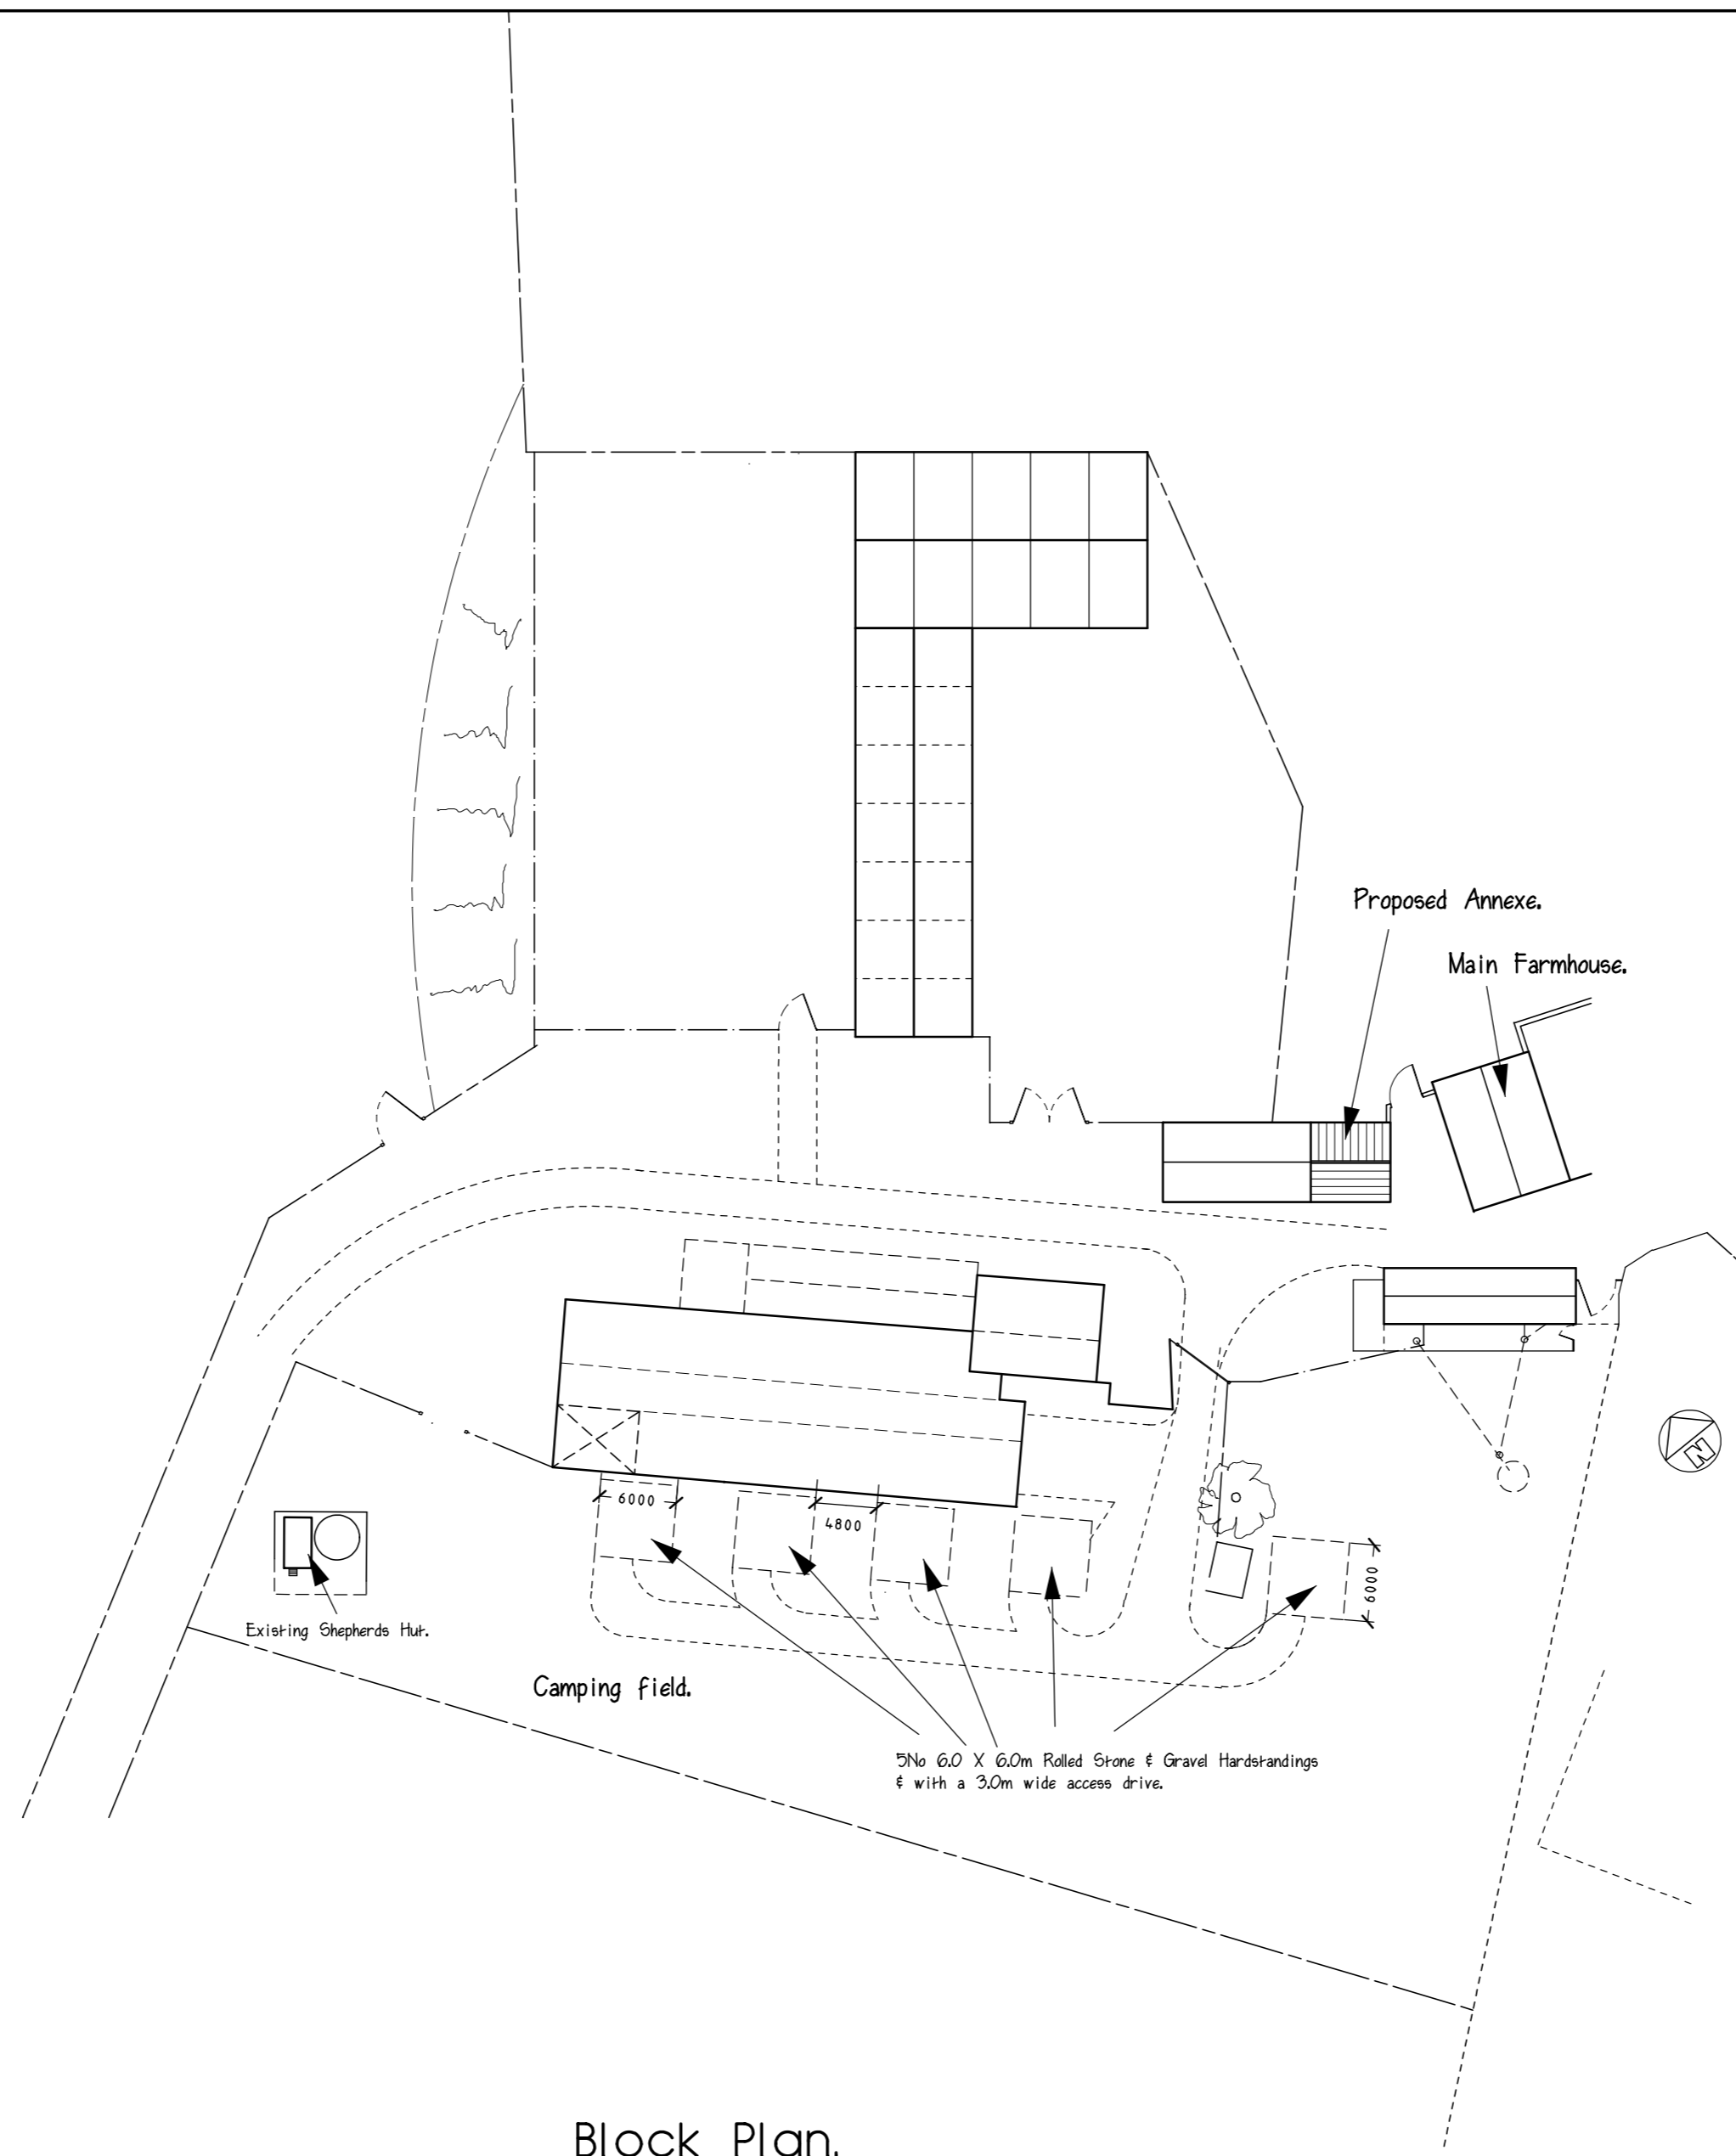

Block Plan.

**MIKE PUNCHARD
PLAN DRAWING SERVICE**

9 THE AVENUE, NORTON, MALTON.
N. YORKS. YO17 9EF

TITLE :~ Proposed Hardstandings.

AT :~ Low Bell End Farm, Rosedale.

SCALES :~ 1:500.


DATE :~ Oct 2020.

DRAWING No. :~ 20-1345-3


Check All Dimensions on Site.



South West Elevation.

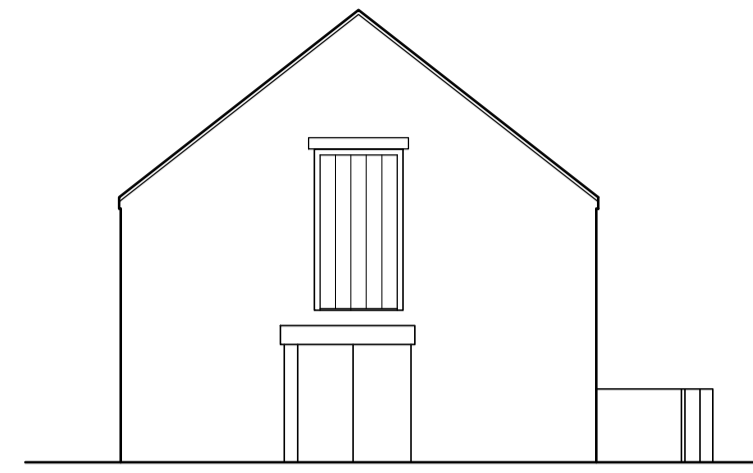

South East Elevation.

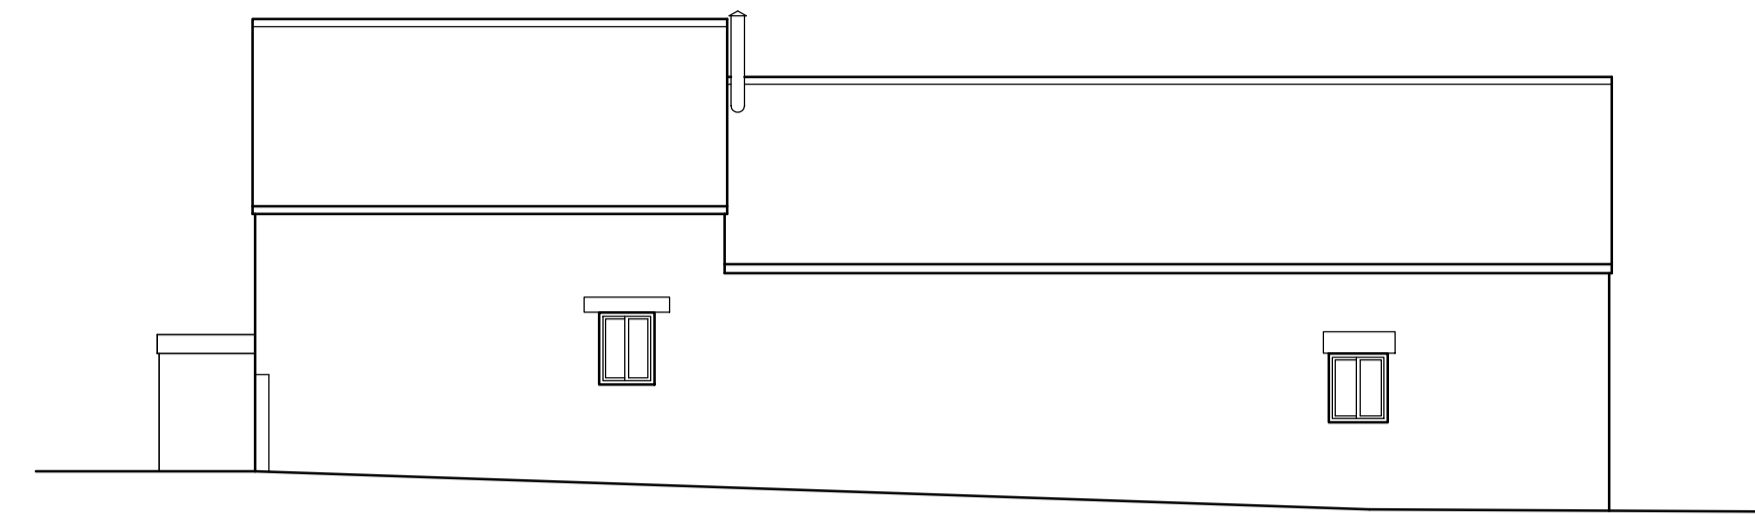


North East Elevation.




North West Elevation.

NYMNPA
14/12/2020

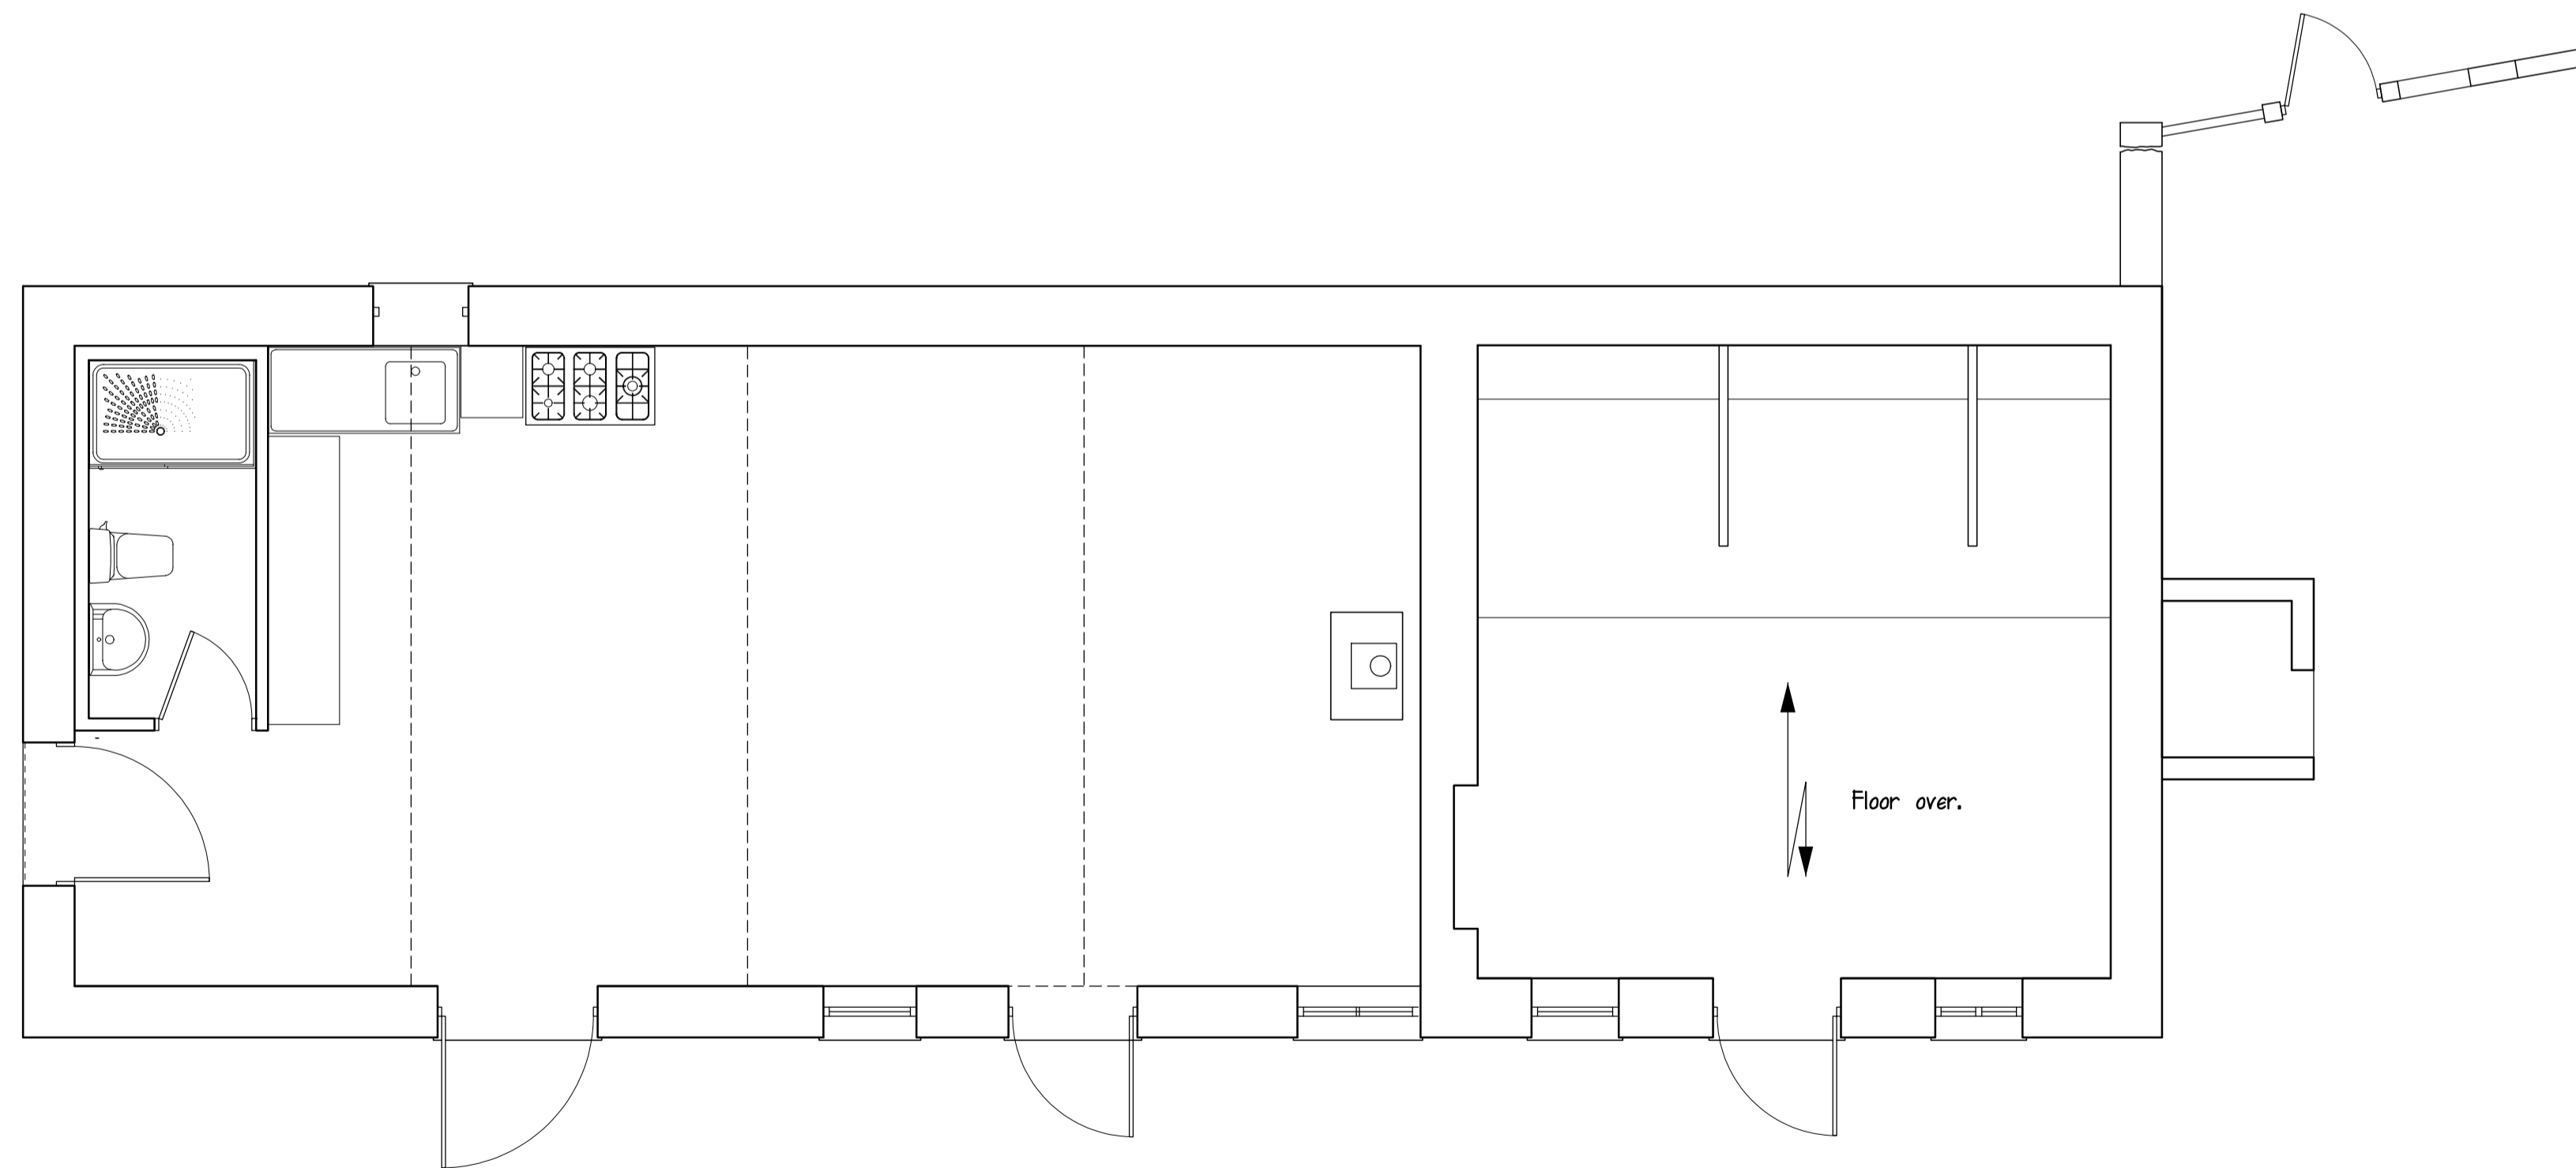

Ground Floor Layout.

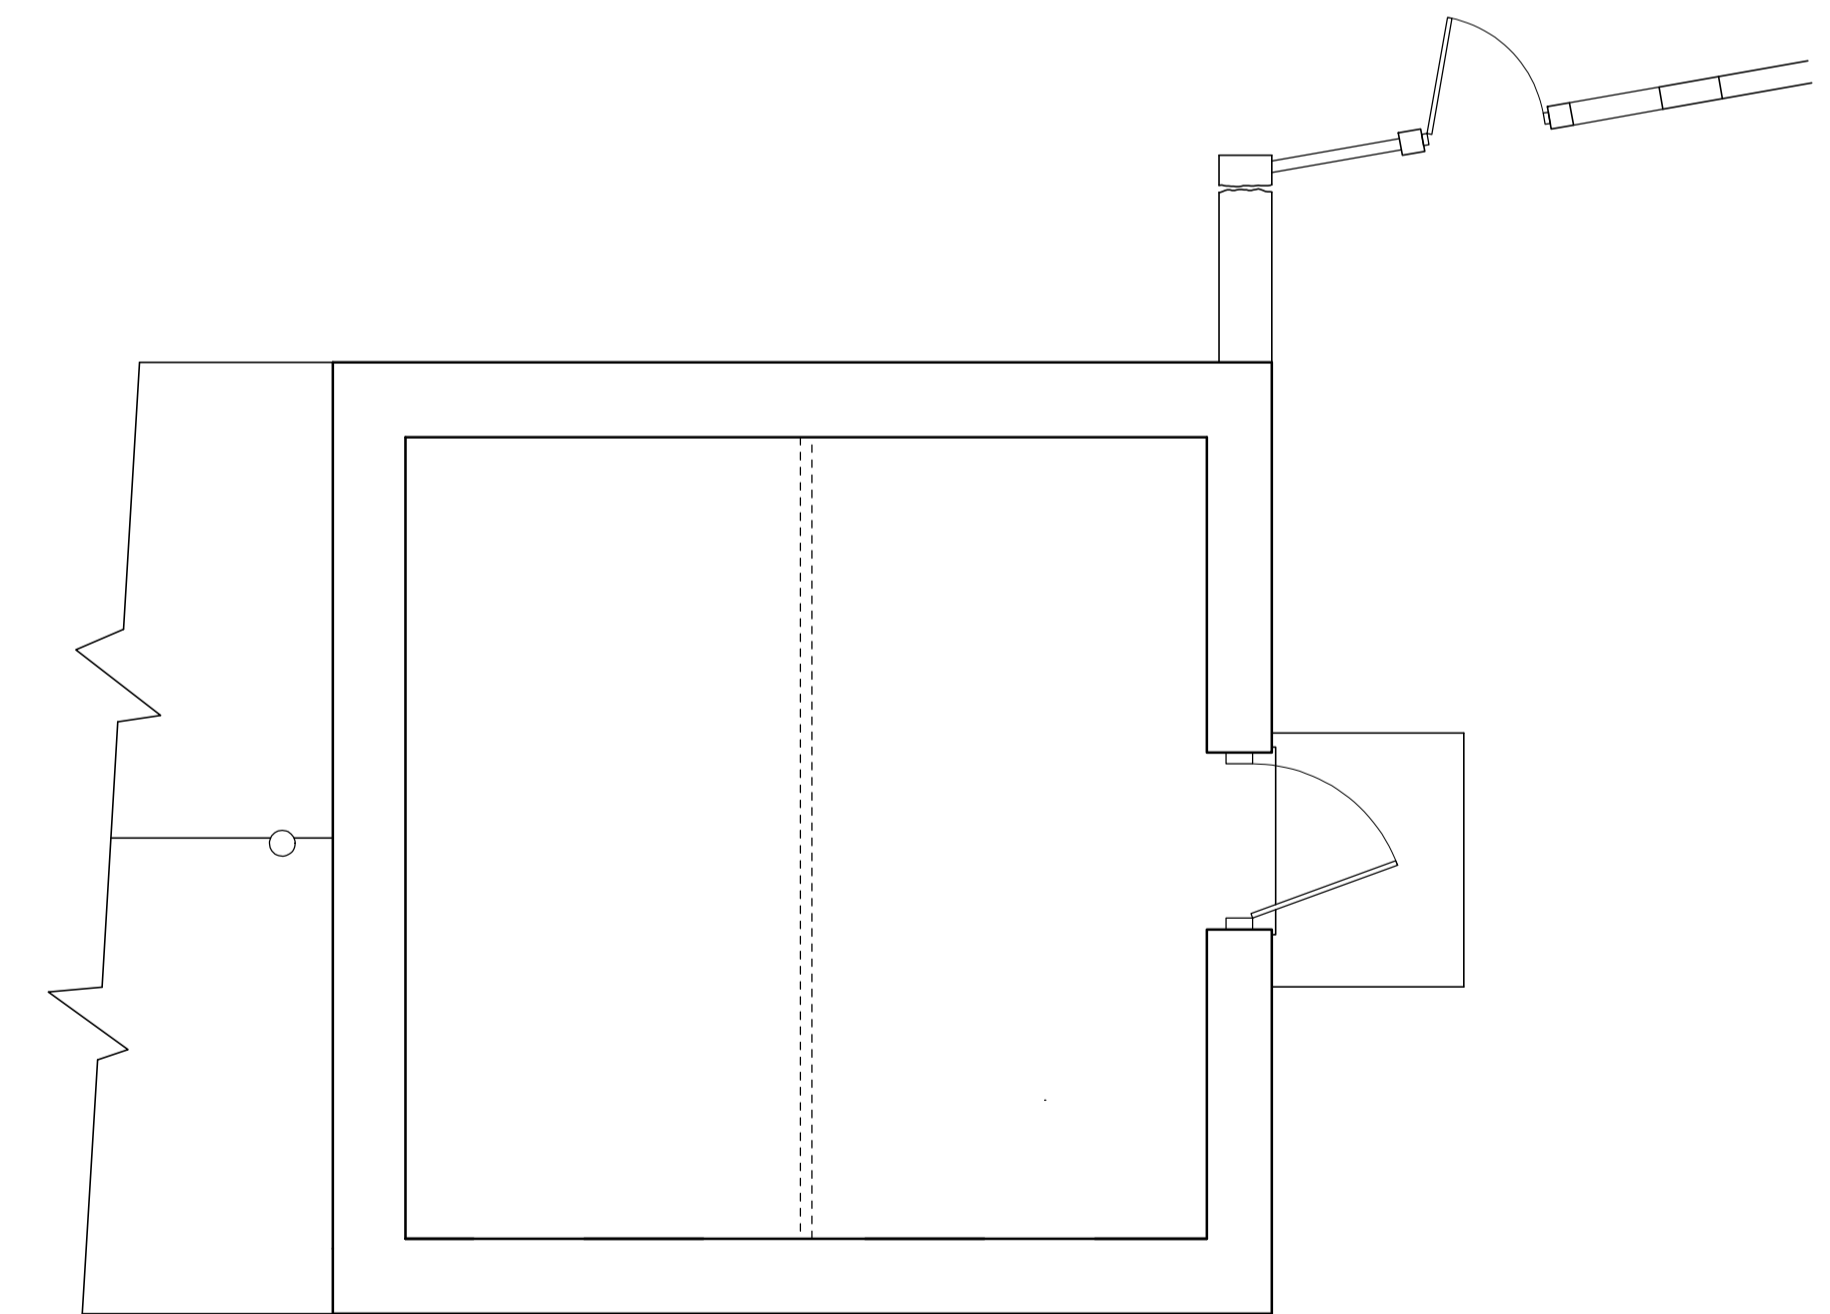

1st Floor Layout.

TITLE :- Survey of Outbuilding.

AT :- Low Bell End Farm, Rosedale.

FOR :- Mr & Mrs P. Beecroft.

SCALES :- 1:100, 1:50.


DATE :- Sept 2020.

DRAWING No. :- 20-1345-1.


**MIKE PUNCHARD
PLAN DRAWING SERVICE**

9 THE AVENUE, NORTON, MALTON,
N. YORKS. YO17 9EF


Check All Dimensions on Site.

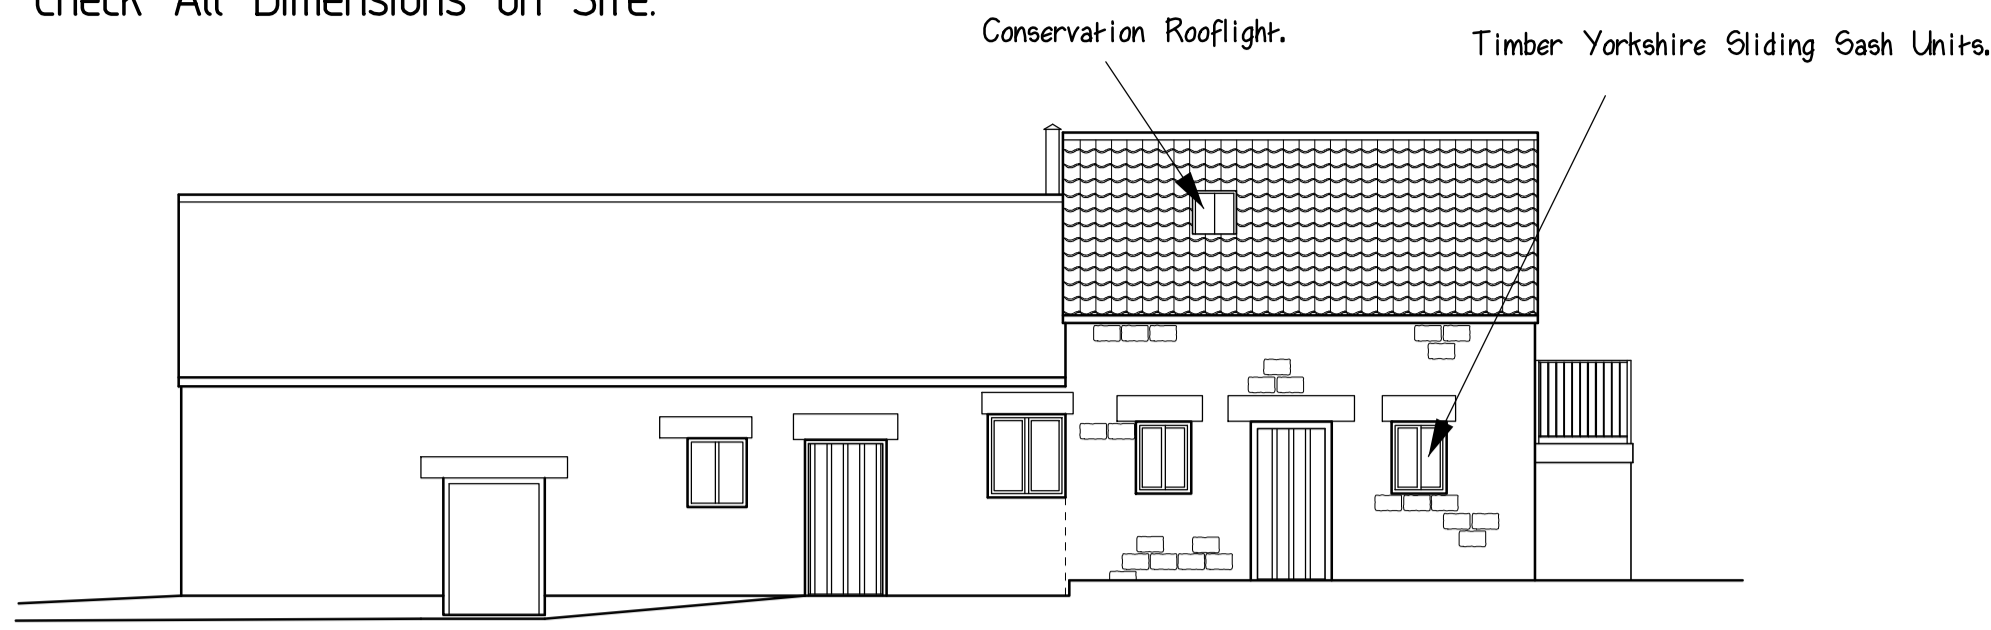


South West Elevation.

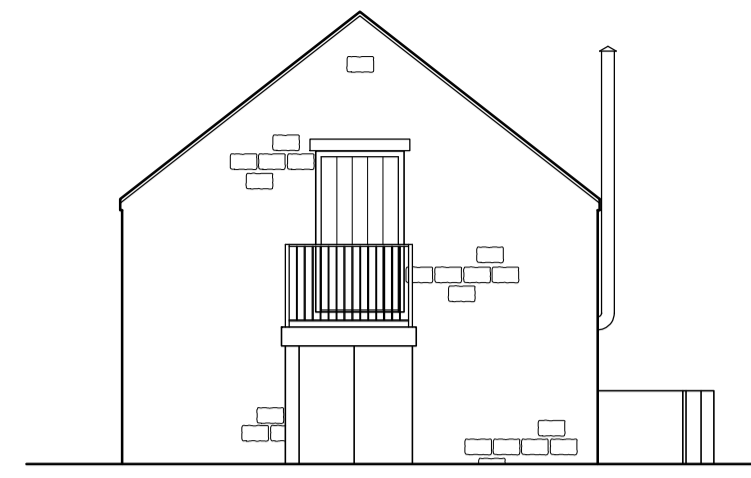


South East Elevation.

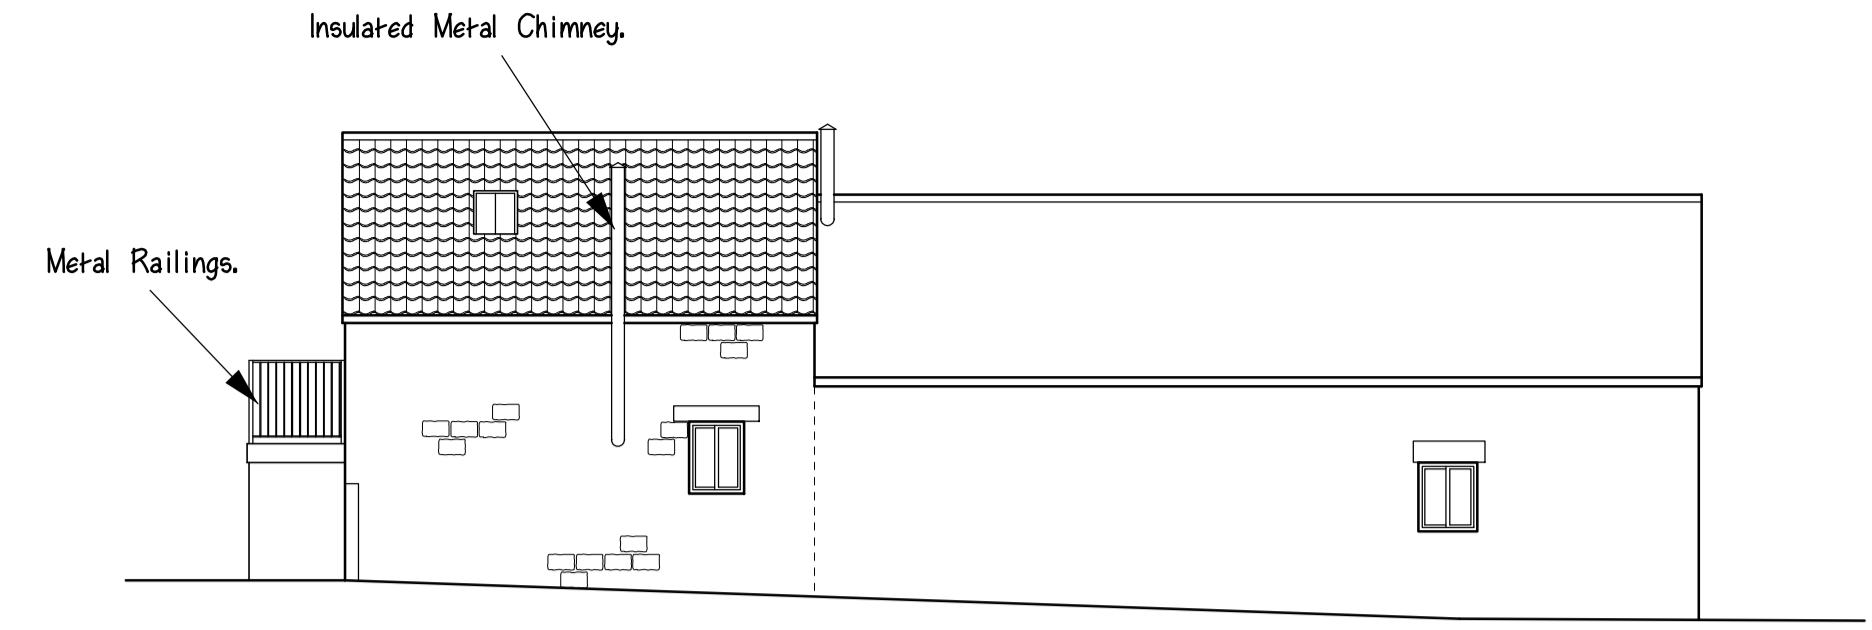

North East Elevation.

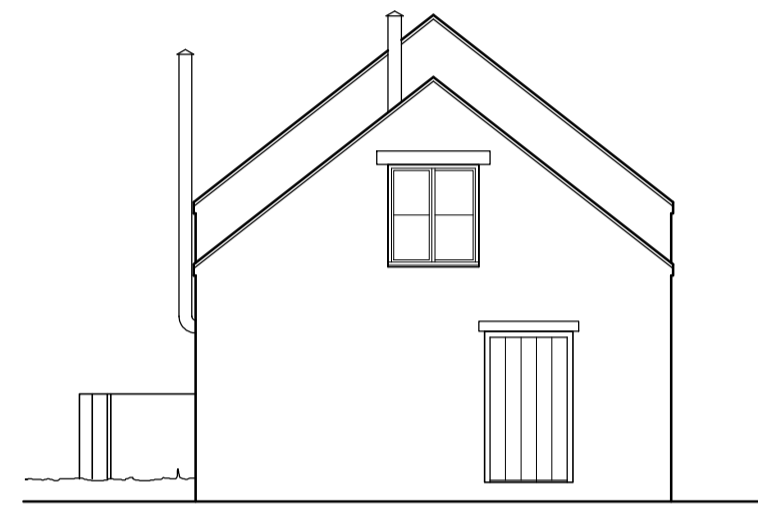


North West Elevation.

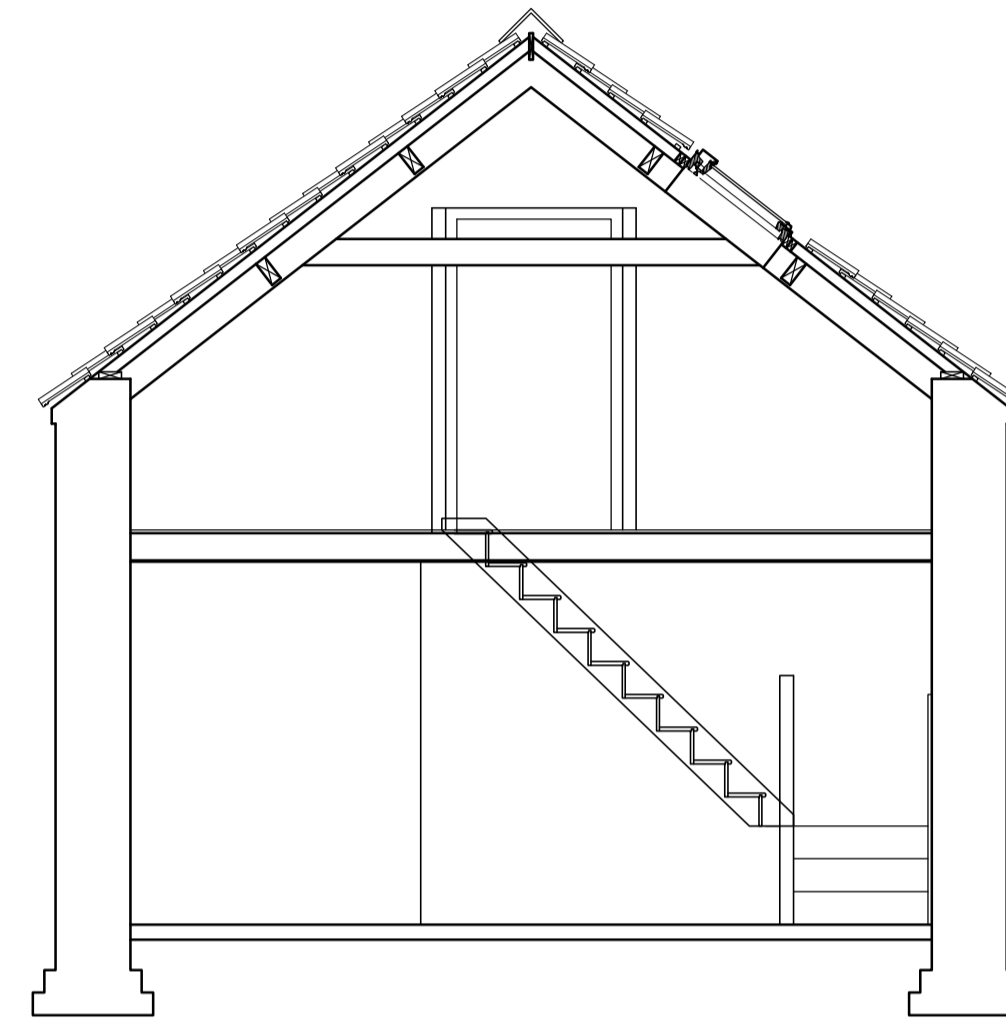


Cross Section.

NYMNP
14/12/2020

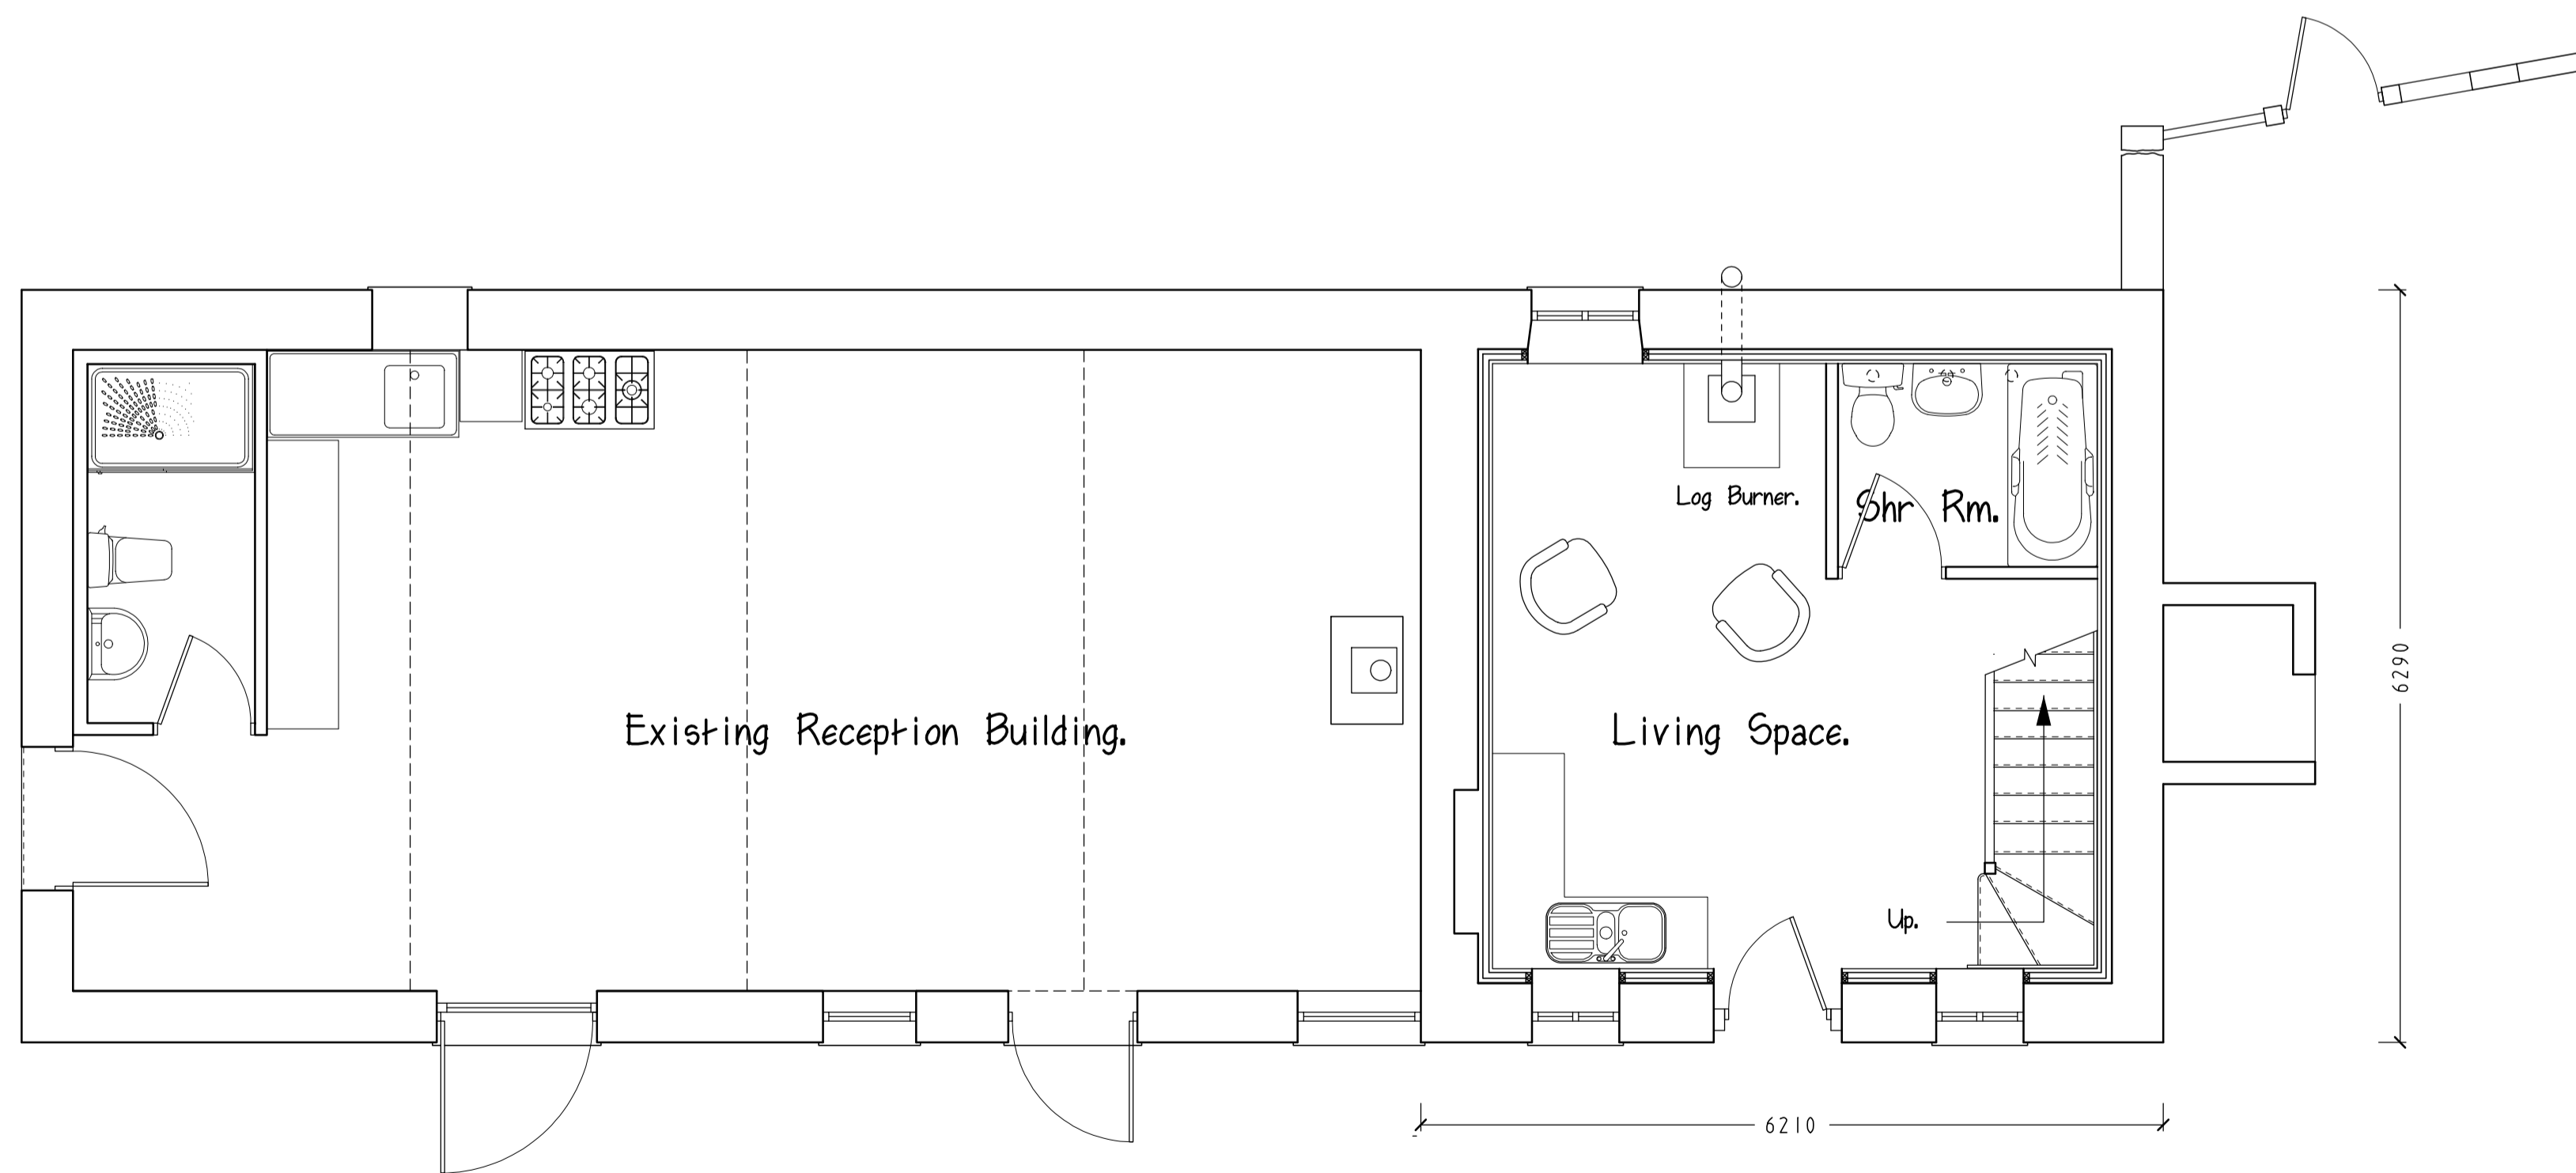

Proposed Ground Floor Layout.

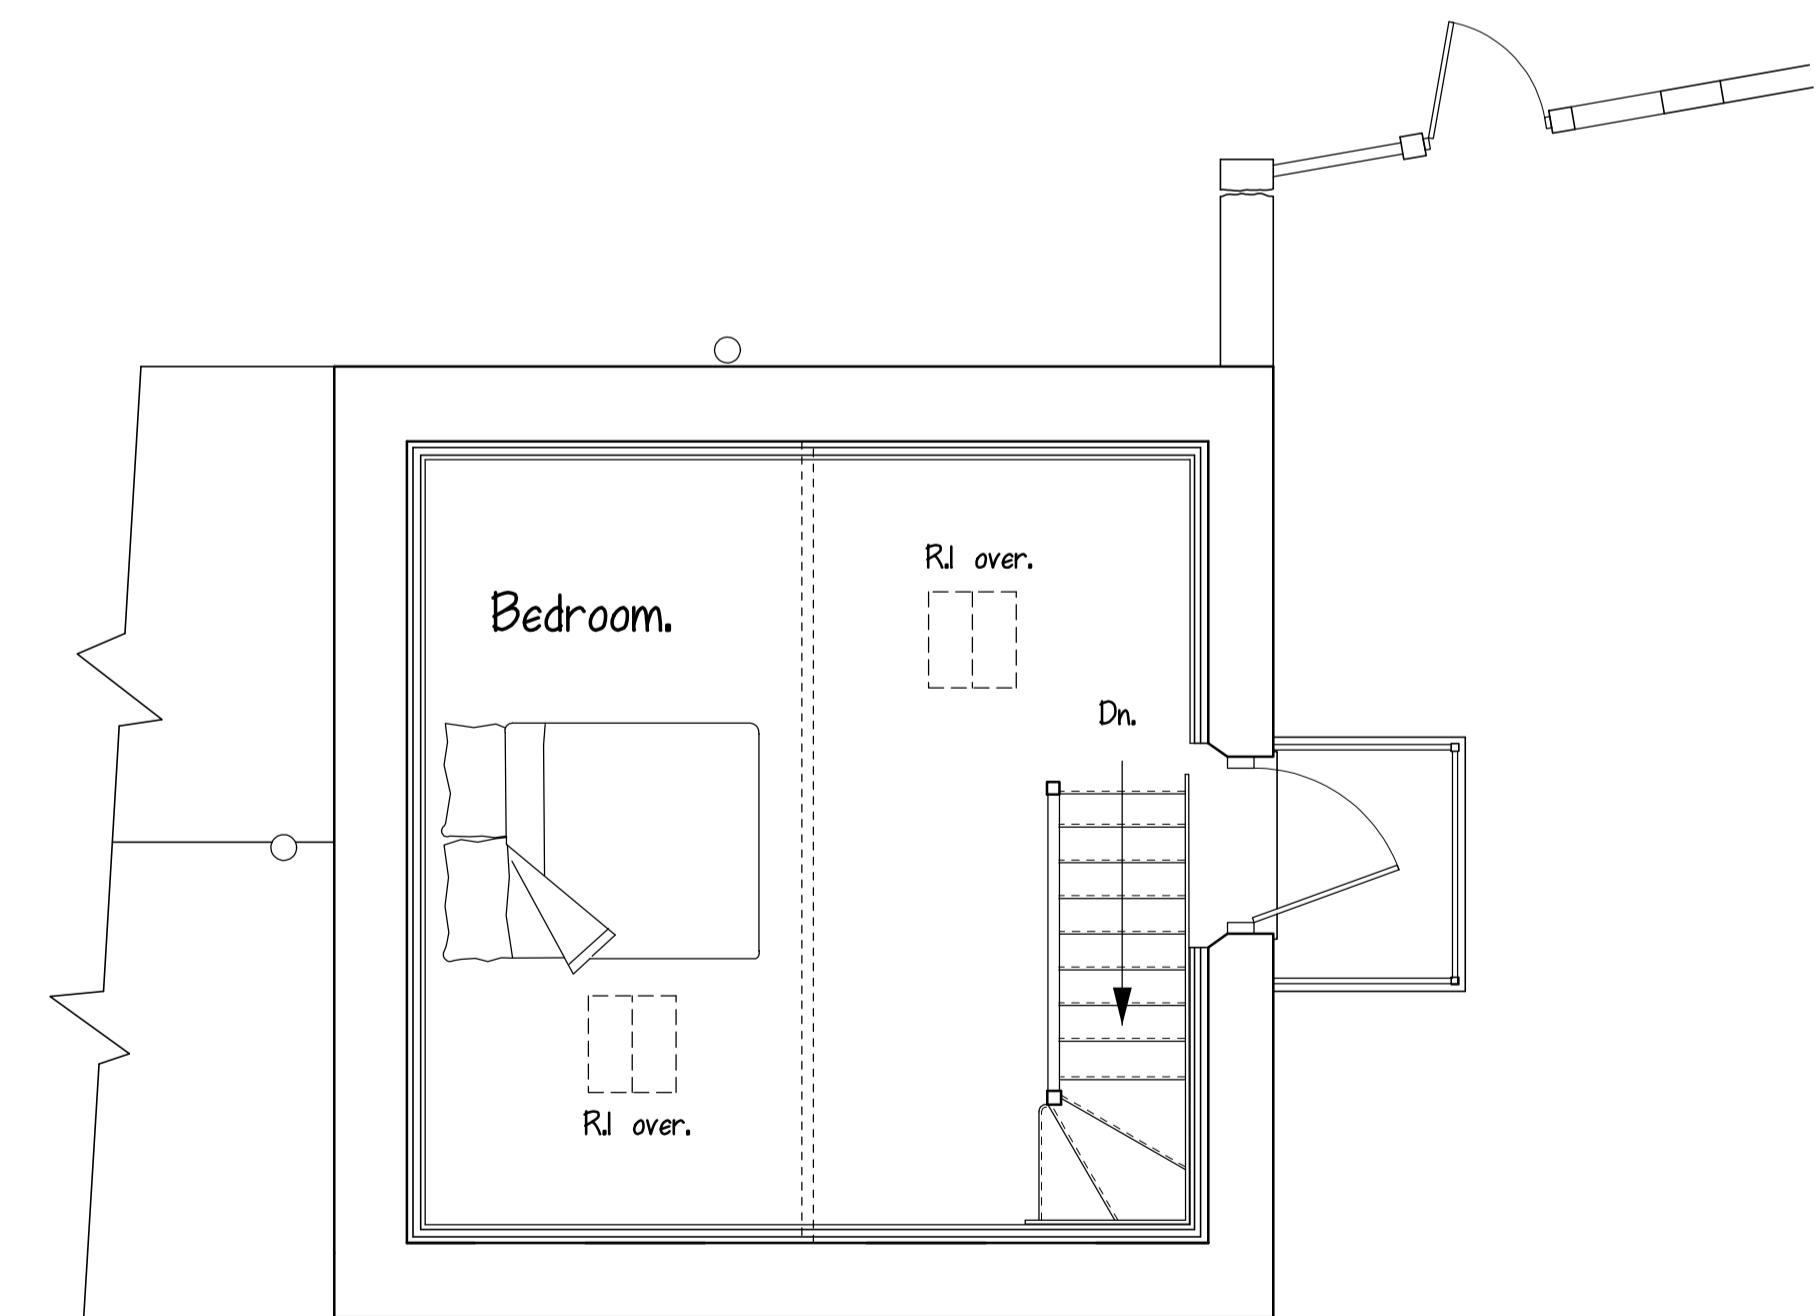

Proposed 1st Floor Layout.

TITLE :- Proposed Annexe/ Holiday Cottage.

AT :- Low Bell End Farm, Rosedale.

FOR :- Mr & Mrs P. Beecroft.

SCALES :- 1:100, 1:50.

DATE :- Oct 2020.

DRAWING No. :- 20-1345-2.

**MIKE PUNCHARD
PLAN DRAWING SERVICE**

9 THE AVENUE, NORTON, MALTON,
N. YORKS. YO17 9EF