


NYMNP
 04/12/2020

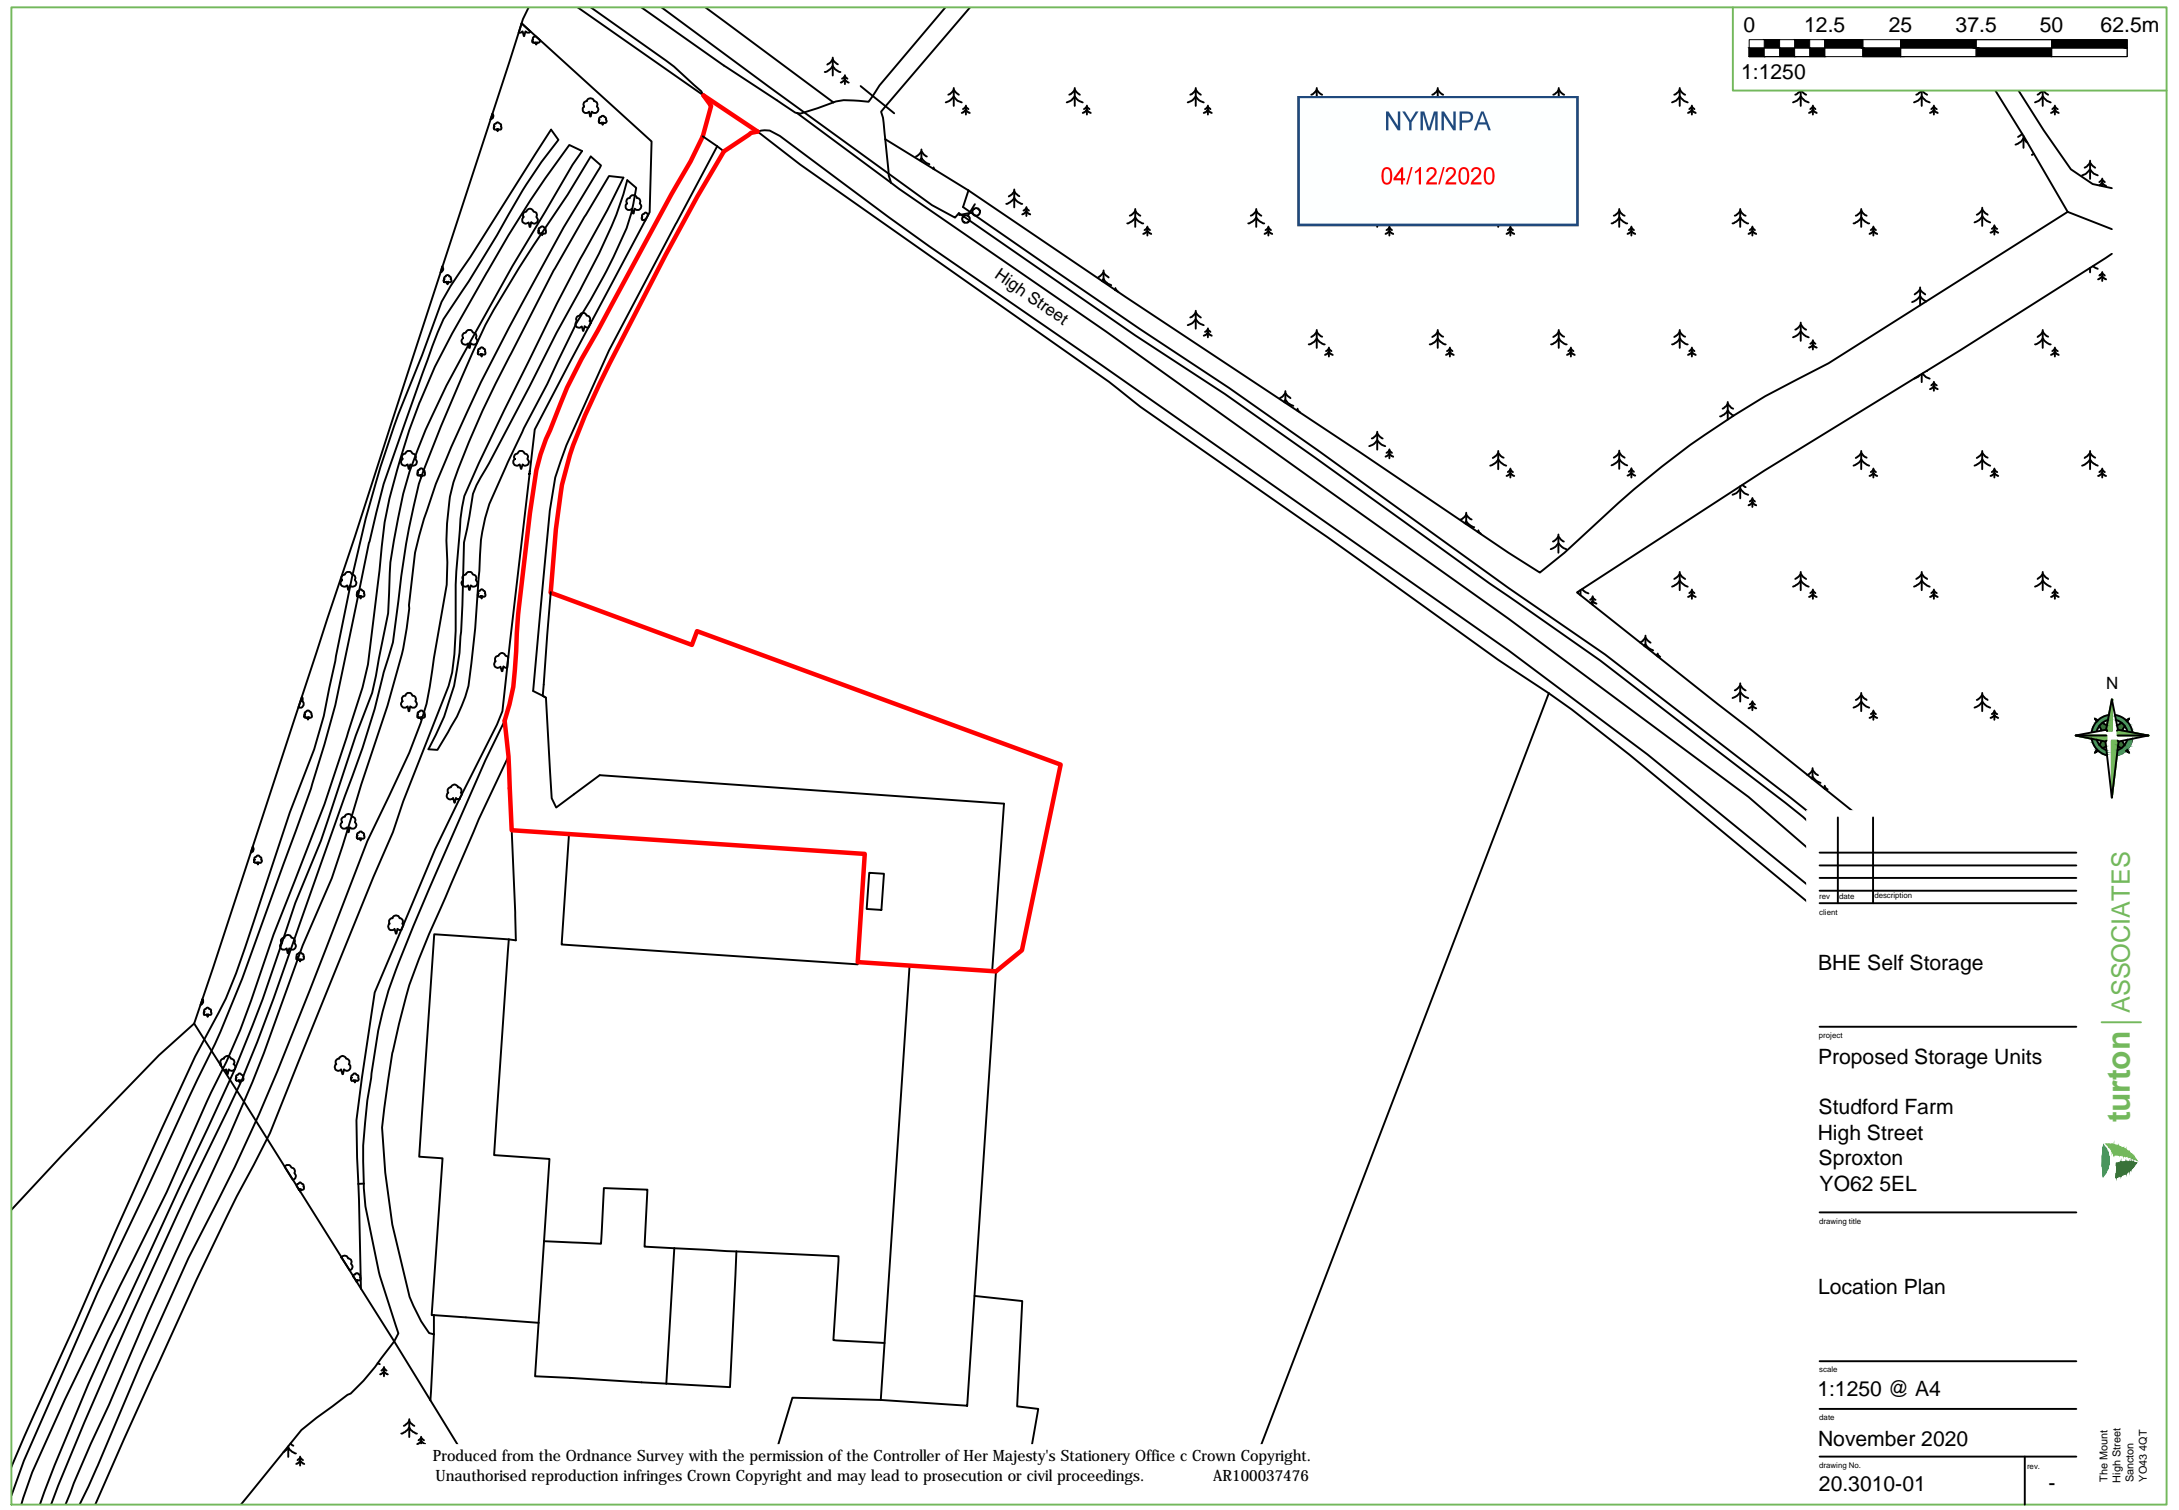

rev	date	description

client

BHE Self Storage

project

Proposed Storage Units

Studford Farm
High Street
Sproxtton
YO62 5EL

drawing title

Location Plan

scale

1:1250 @ A4

date

November 2020

drawing No.

20.3010-01

rev.

-

turton ASSOCIATES

Produced from the Ordnance Survey with the permission of the Controller of Her Majesty's Stationery Office c Crown Copyright.
 Unauthorised reproduction infringes Crown Copyright and may lead to prosecution or civil proceedings. AR100037476

The Mount
 Mount Street
 Sproxtton
 YO43 4QT

NYMNP
04/12/2020



rev	date	description
A	24/11/20	planting added

client

BHE Self Storage

project
Proposed Storage Units

Studford Farm
High Street
Sproxtton
YO62 5EL


drawing title
Block Plan

scale
1:500 @ A3

date
November 2020

drawing No.
20.3010-02

rev. **A**

 

NYMNP
04/12/2020

Mature planting to area shaded dark green


Permeable gravel access to containers

38no storage containers shown orange

Earth bund approx. 1m high

New planting to areas shown shaded red

1.2m high stock fencing

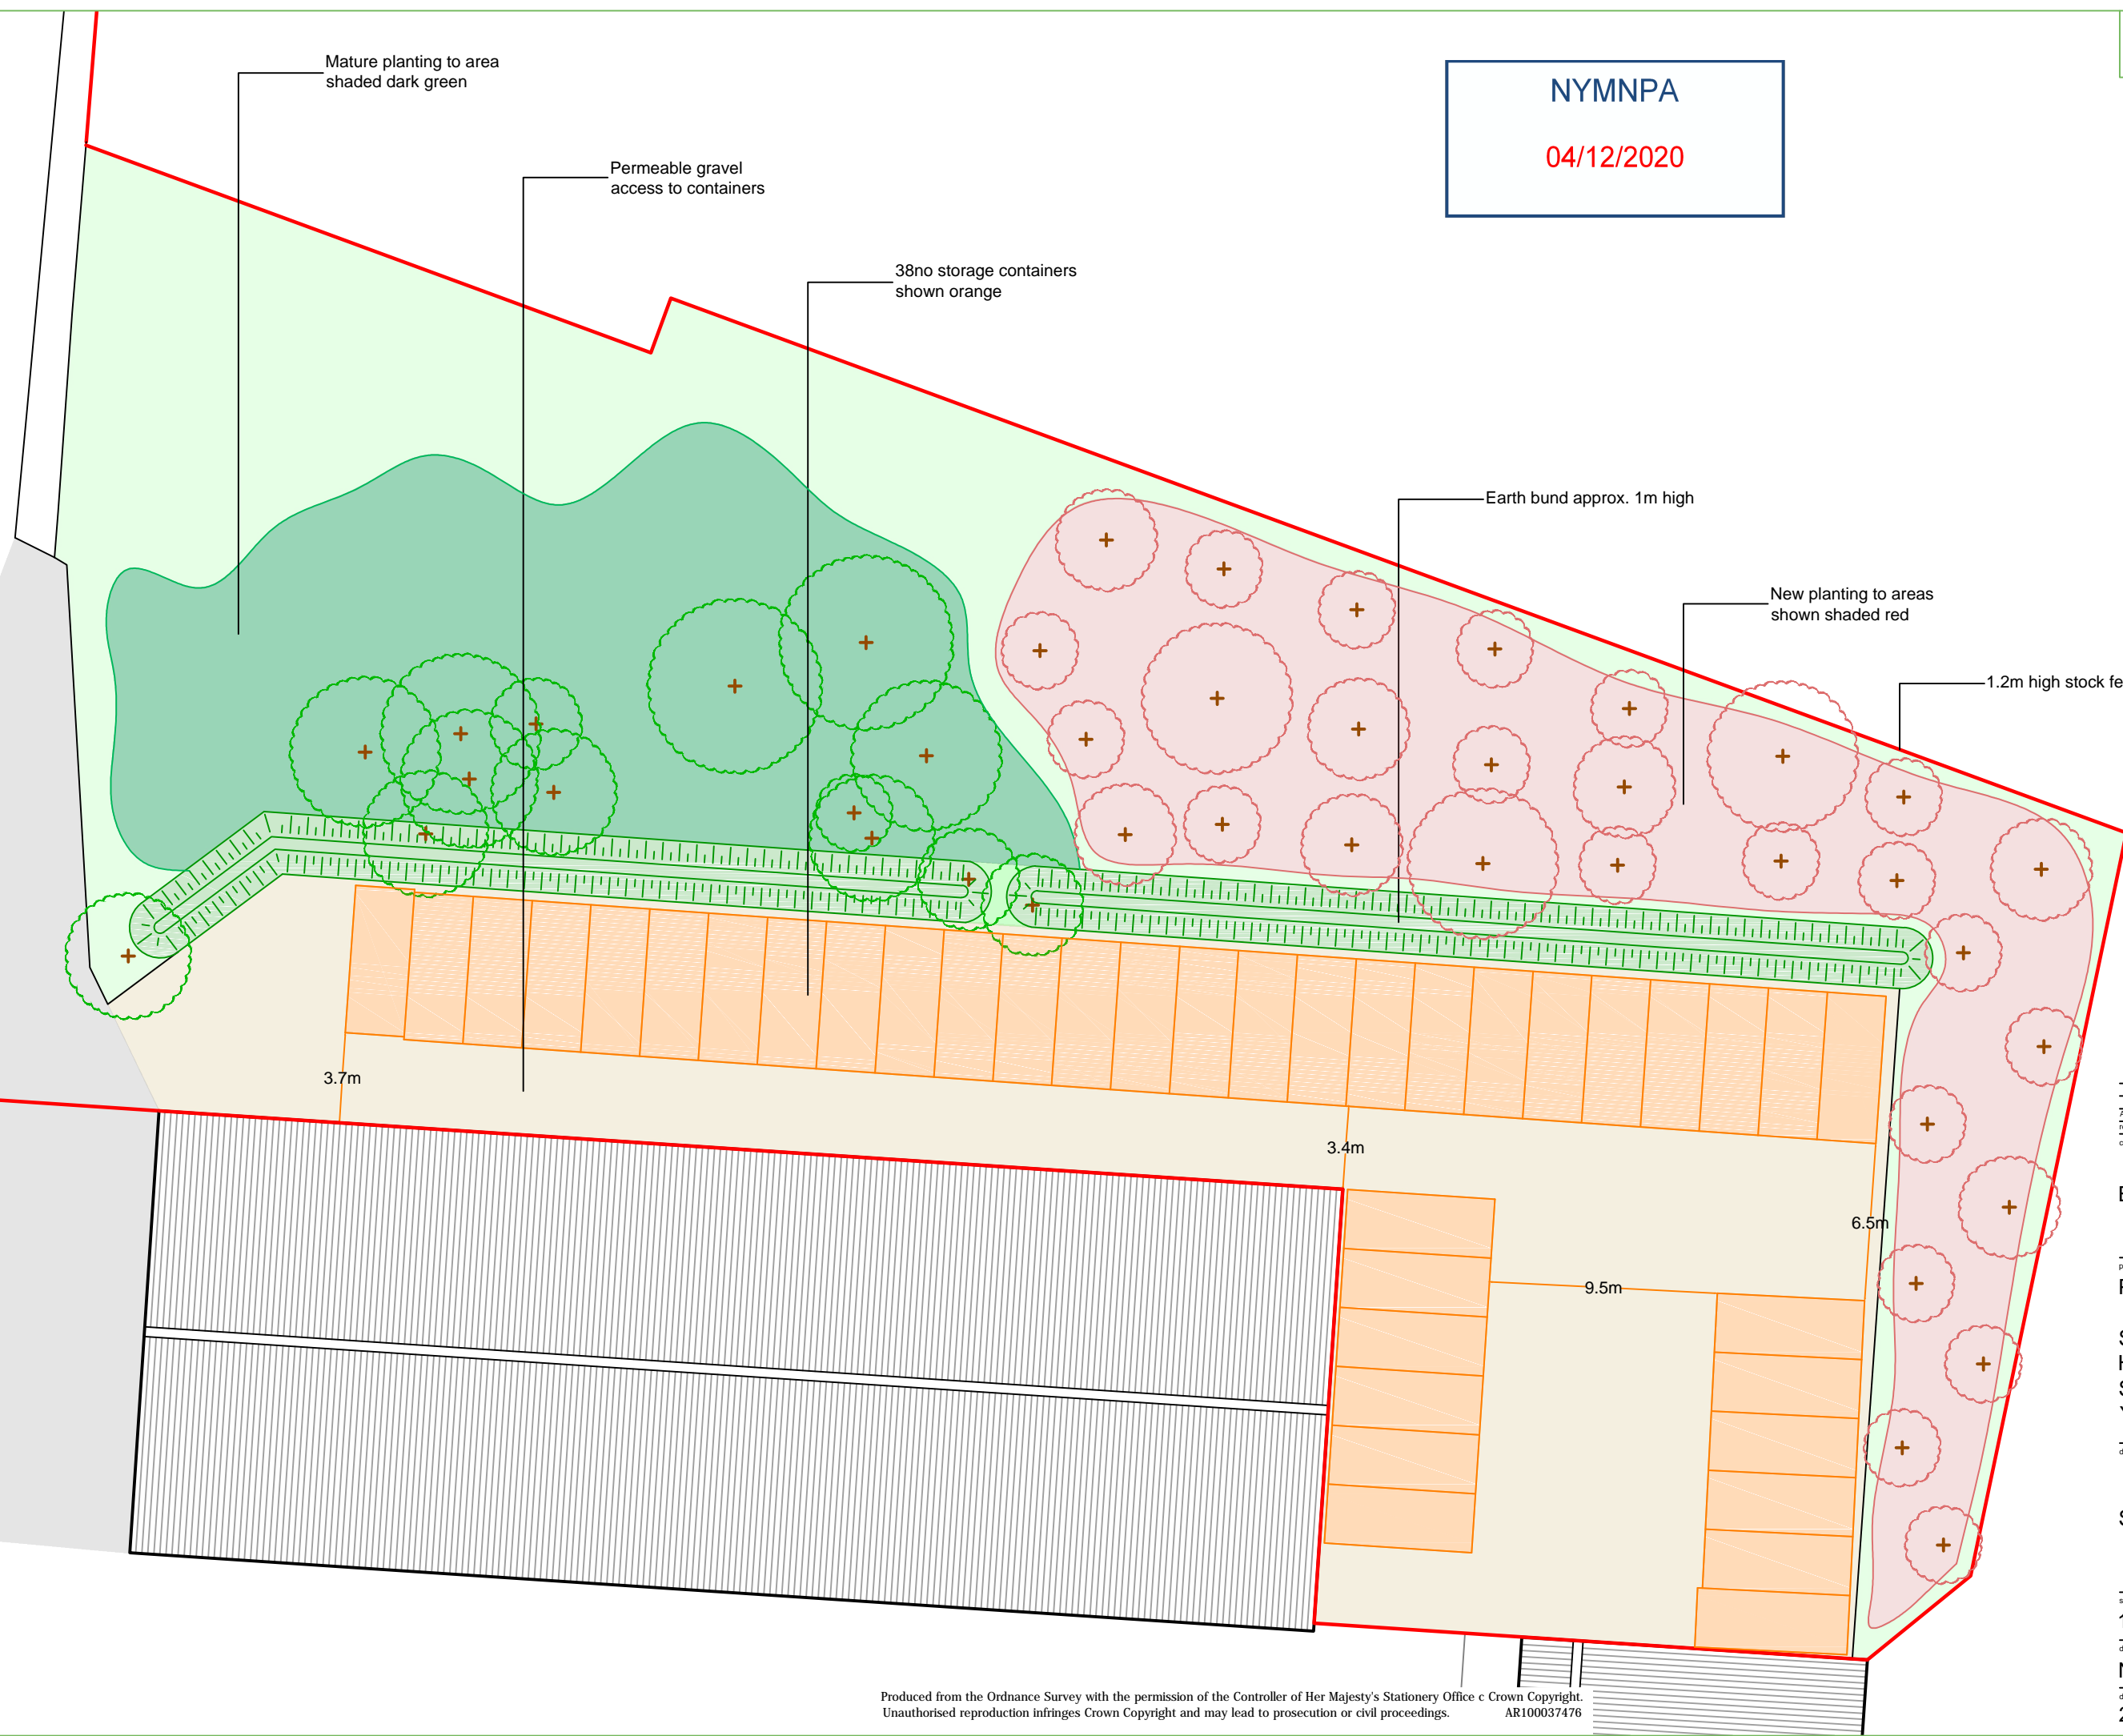

3.7m

3.4m

6.5m

9.5m

rev	date	description
A	24/11/20	planting added

BHE Self Storage

Proposed Storage Units

Studford Farm
High Street
Sproxtton
YO62 5EL

Site Plan

1:250 @ A3




November 2020

20.3010-03

A



NYMNPA
04/12/2020

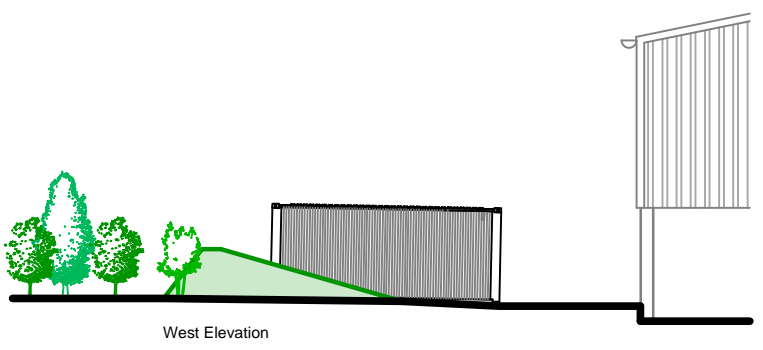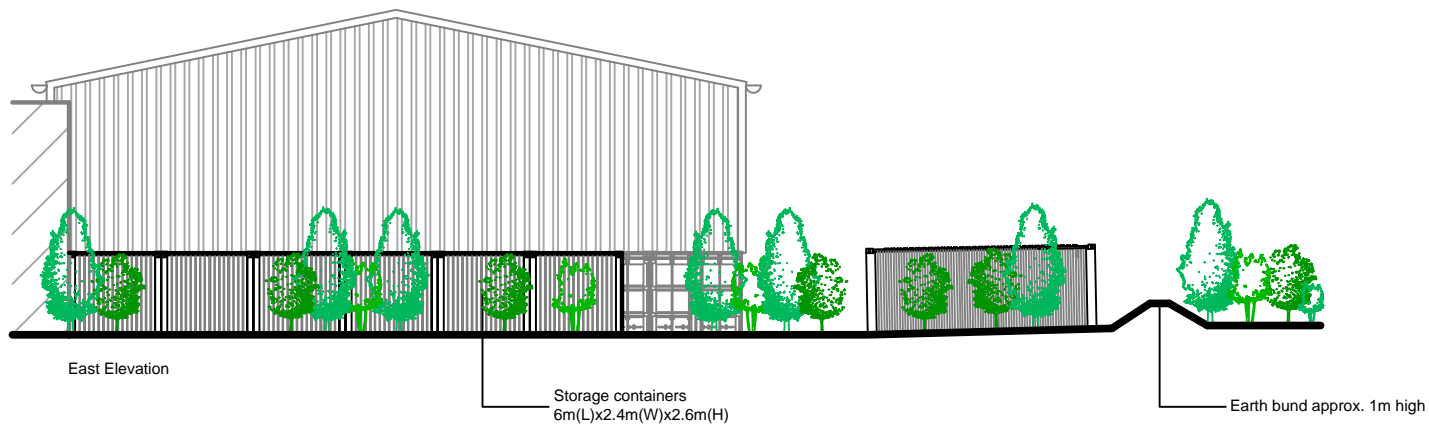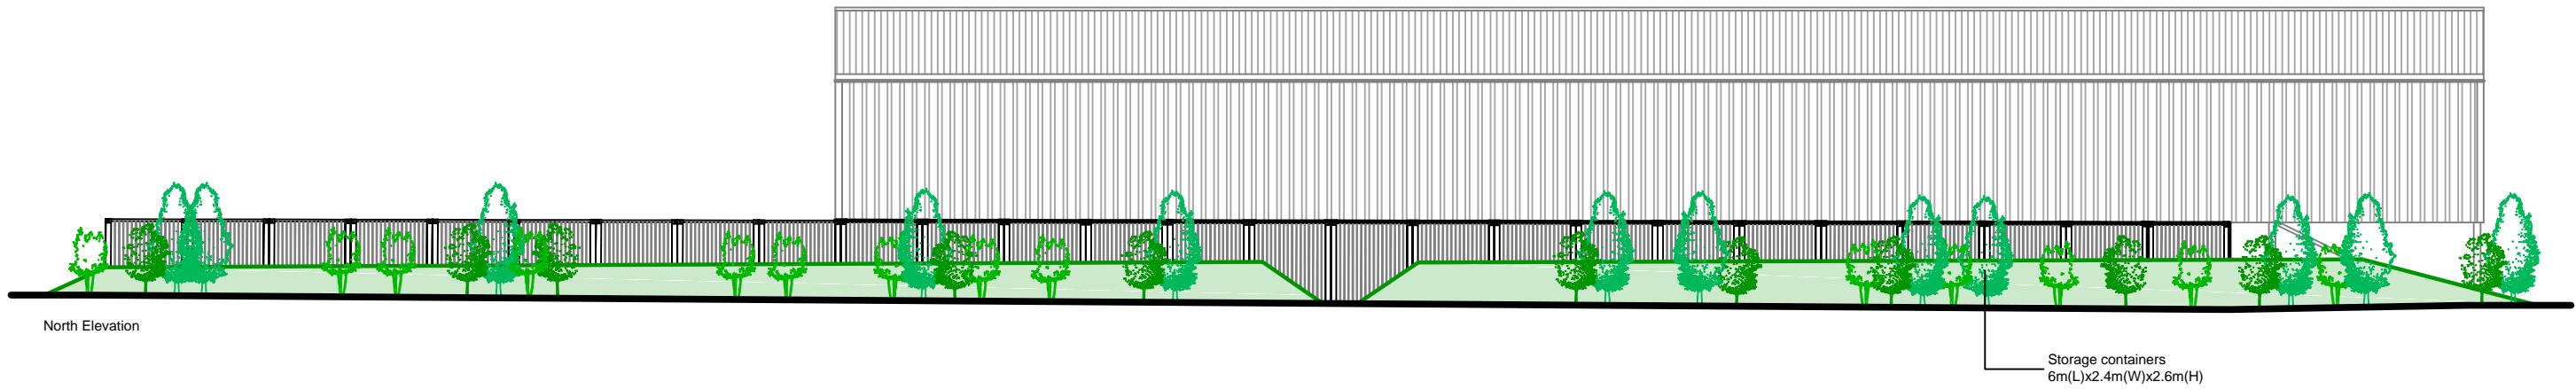

rev	date	description
A	24/11/20	planting added

BHE Self Storage

Proposed Storage Units

Studford Farm
High Street
Sproxtton
YO62 5EL


Elevations

1:250 @ A3


November 2020

20.3010-05

A

 

NYMNPA
04/12/2020

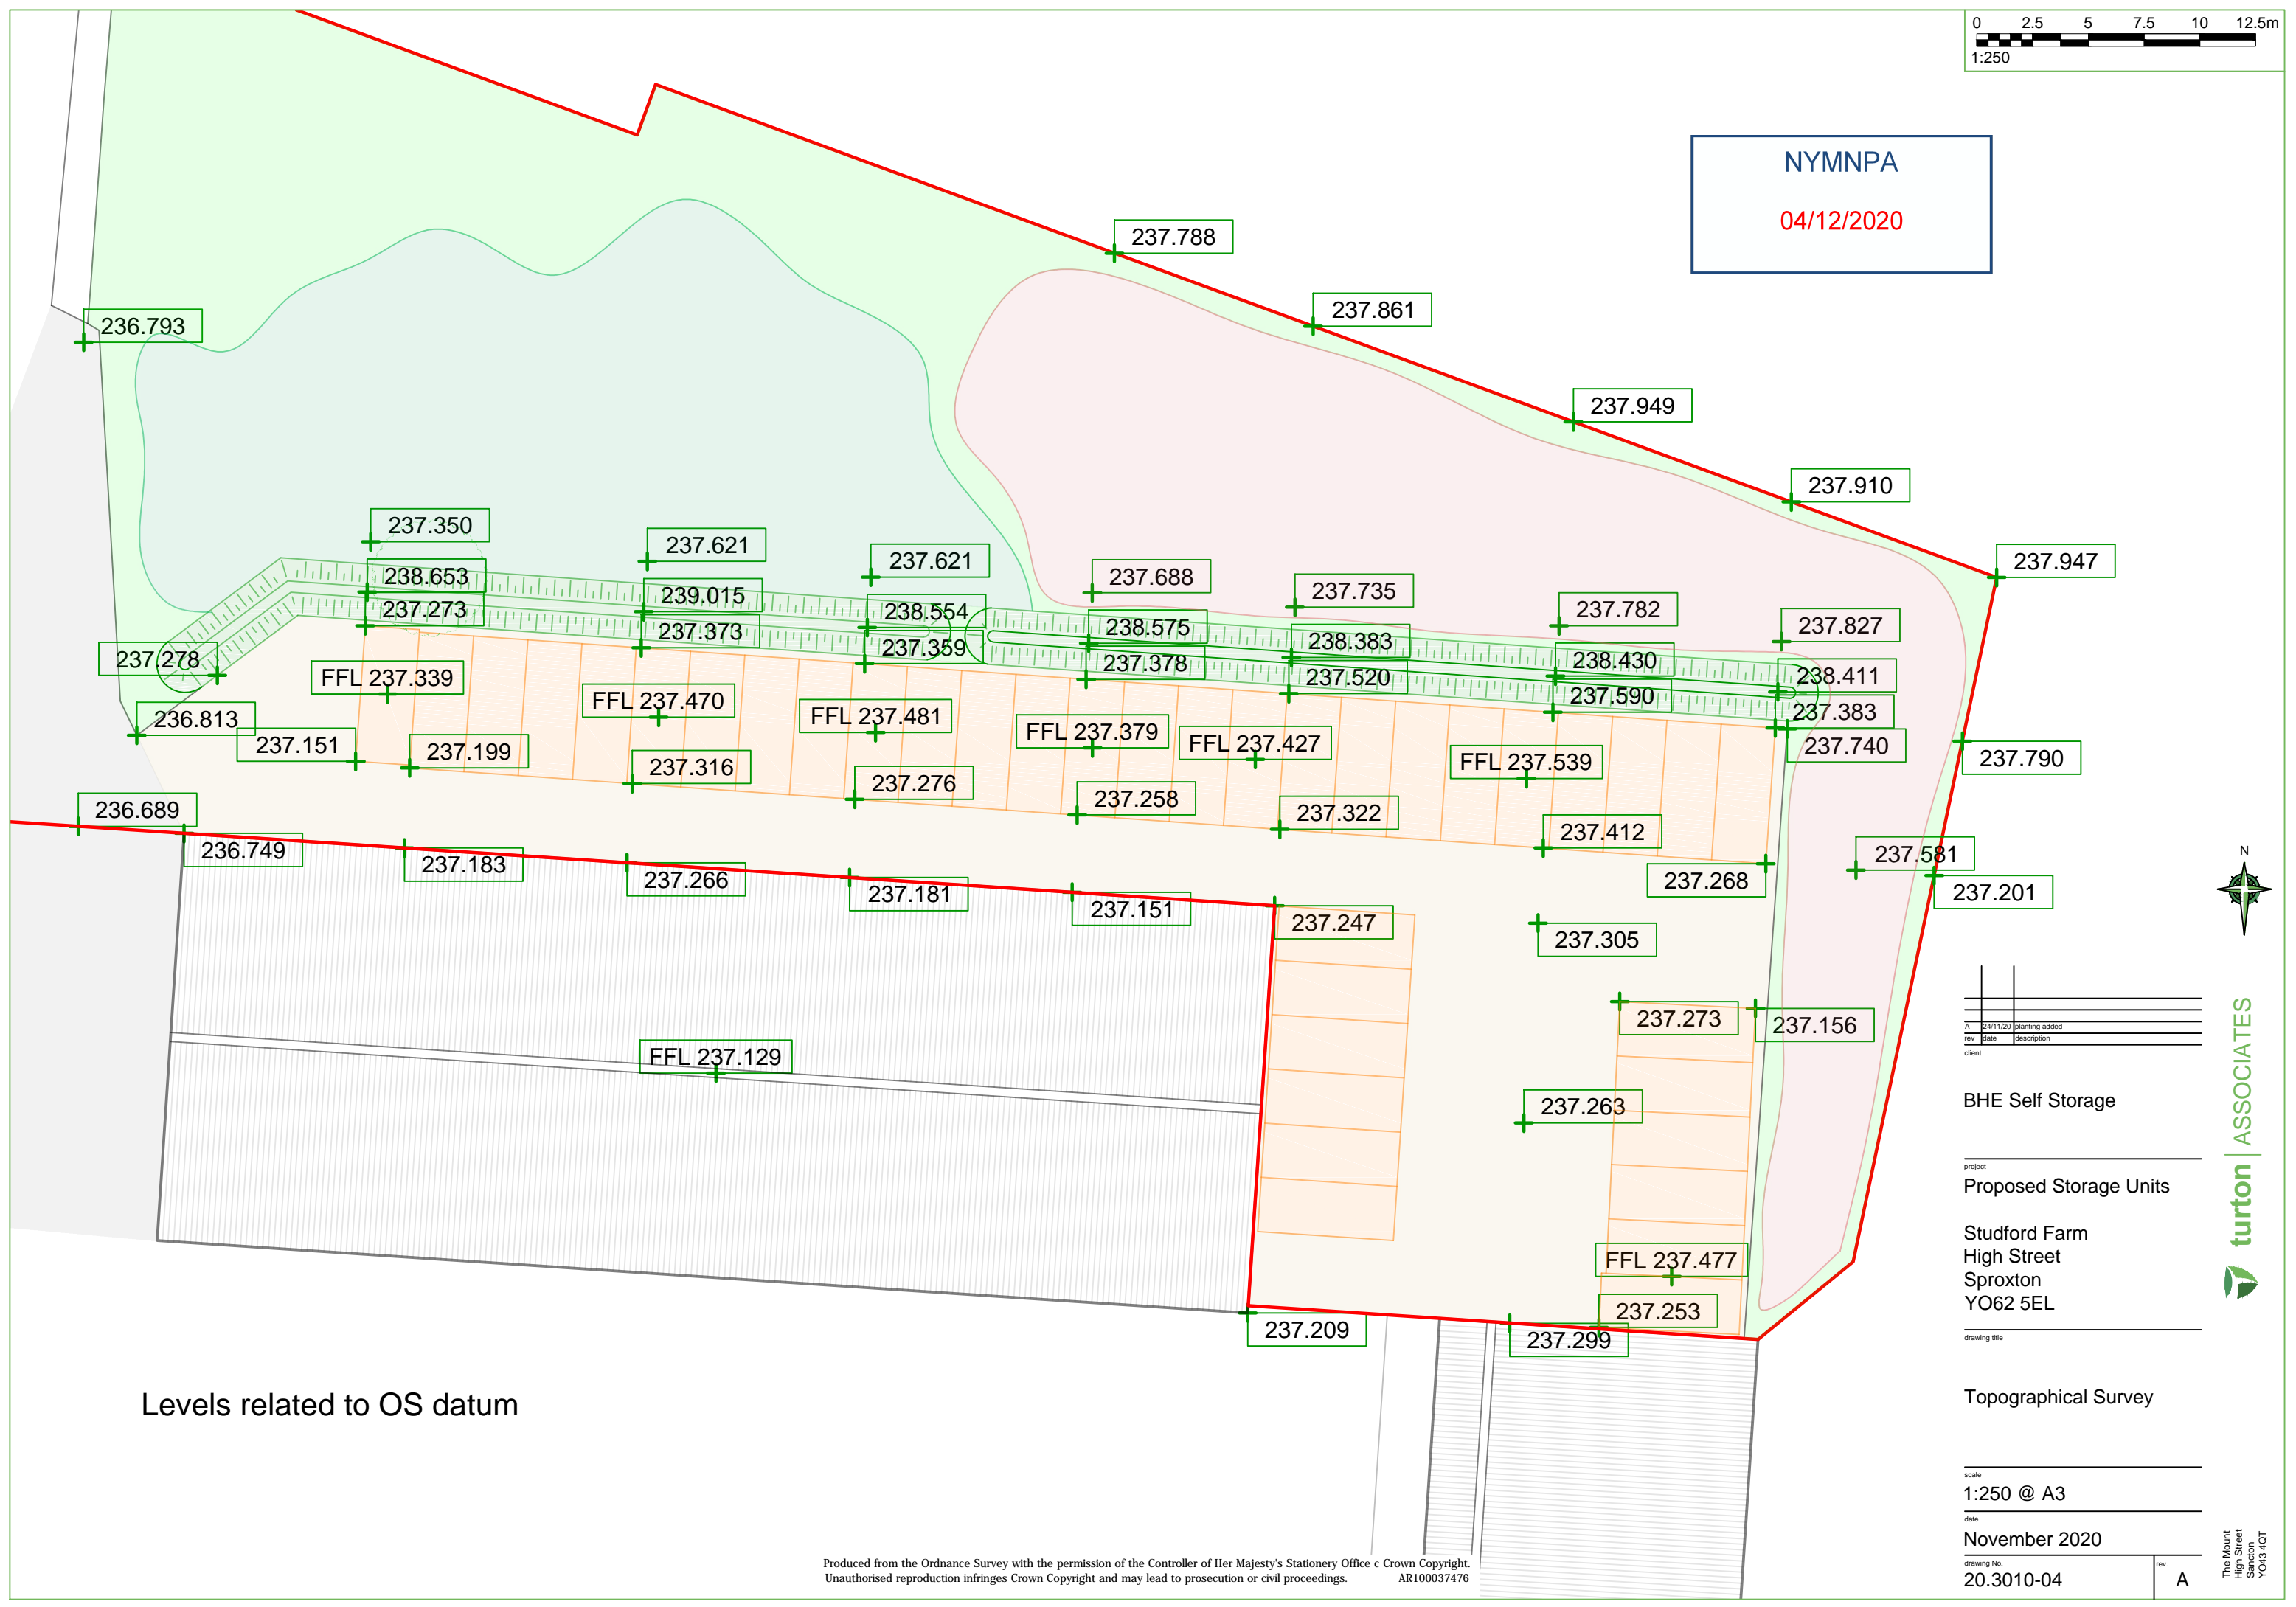

Levels related to OS datum

rev	date	description
A	24/11/20	planting added

client
BHE Self Storage

project
Proposed Storage Units

Studford Farm
High Street
Sproxtton
YO62 5EL

drawing title
Topographical Survey

scale
1:250 @ A3

date
November 2020

drawing No.
20.3010-04

rev.
A



turton ASSOCIATES

The Mount
High Street
Sandton
YO43 4QT