

Ordnance Survey, (c) Crown Copyright 2020. All rights reserved. Licence number 100022432

FARM LOCATION PLAN
Scale 1:1250

Grid Reference
 NZ 88214 05550
 Grid Reference (6 figure)
 NZ882055
 X (Easting) , Y (Northing)
 488214 , 505550

A01. These notes are intended to augment drawings and specifications. Where conflict of requirements exists the order of precedence shall be as shown in the specification. Otherwise the strictest provision shall govern.
 A02. This drawing to be read in conjunction with all other relevant drawings.
 A03. Drawings not to be scaled. All dimensions to be checked on site by the contractor. Any discrepancies to be notified to the surveyor and further instructions obtained before work is commenced.

100mm at A3

Rev.	Description	Date	Chk.

Bell Snoxell Building Consultants Ltd

Bell Snoxell Building Consultants Ltd
 Mortar Pit Farm
 Sneatonthorpe
 Whitby
 North Yorkshire
 YO22 5JG
 T. 01947 880529
 www.info@bell-snoxell.co.uk

Project: **Holly Bush Farm**
Littlebeck
Whitby, YO22 5HY

Client: **Mr and Mrs Lawn**




Drawing: **Farm Location Plan**

Date: Nov 2020 Scale@A3: 1:1250

Drawn By: LS Check By: Approved By: TL

Drawing Status: **Ag. Notification**

Job. no. Dwg. no. Rev.
8985 **01**

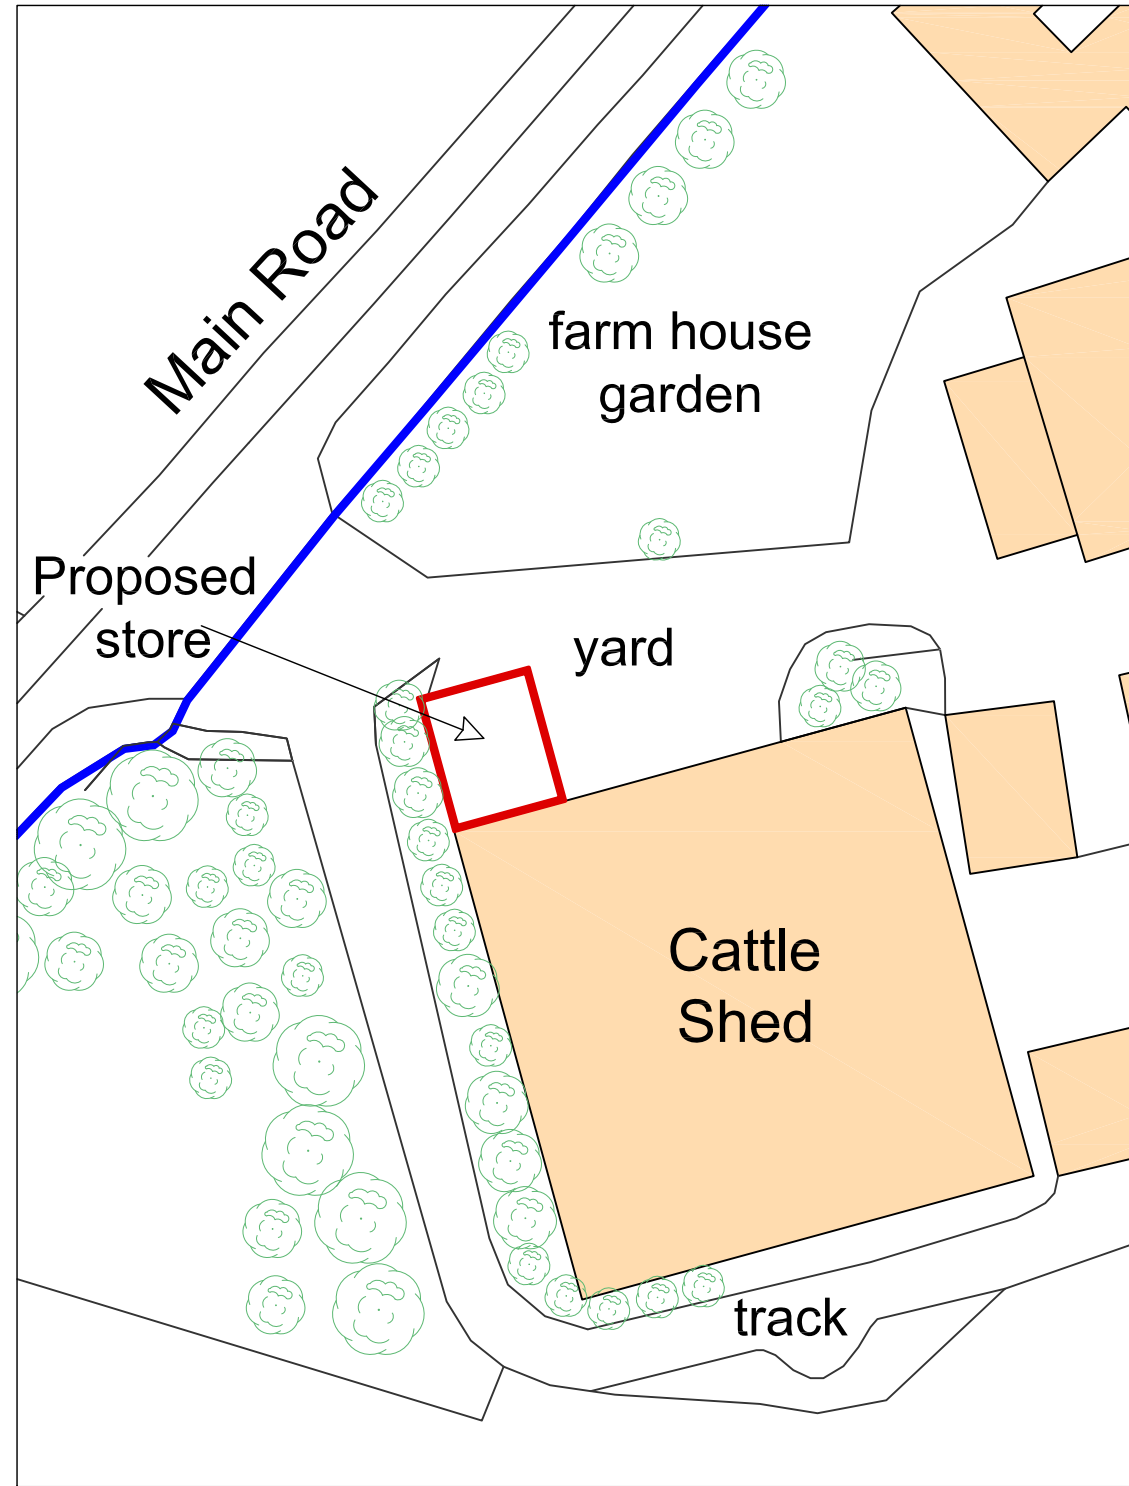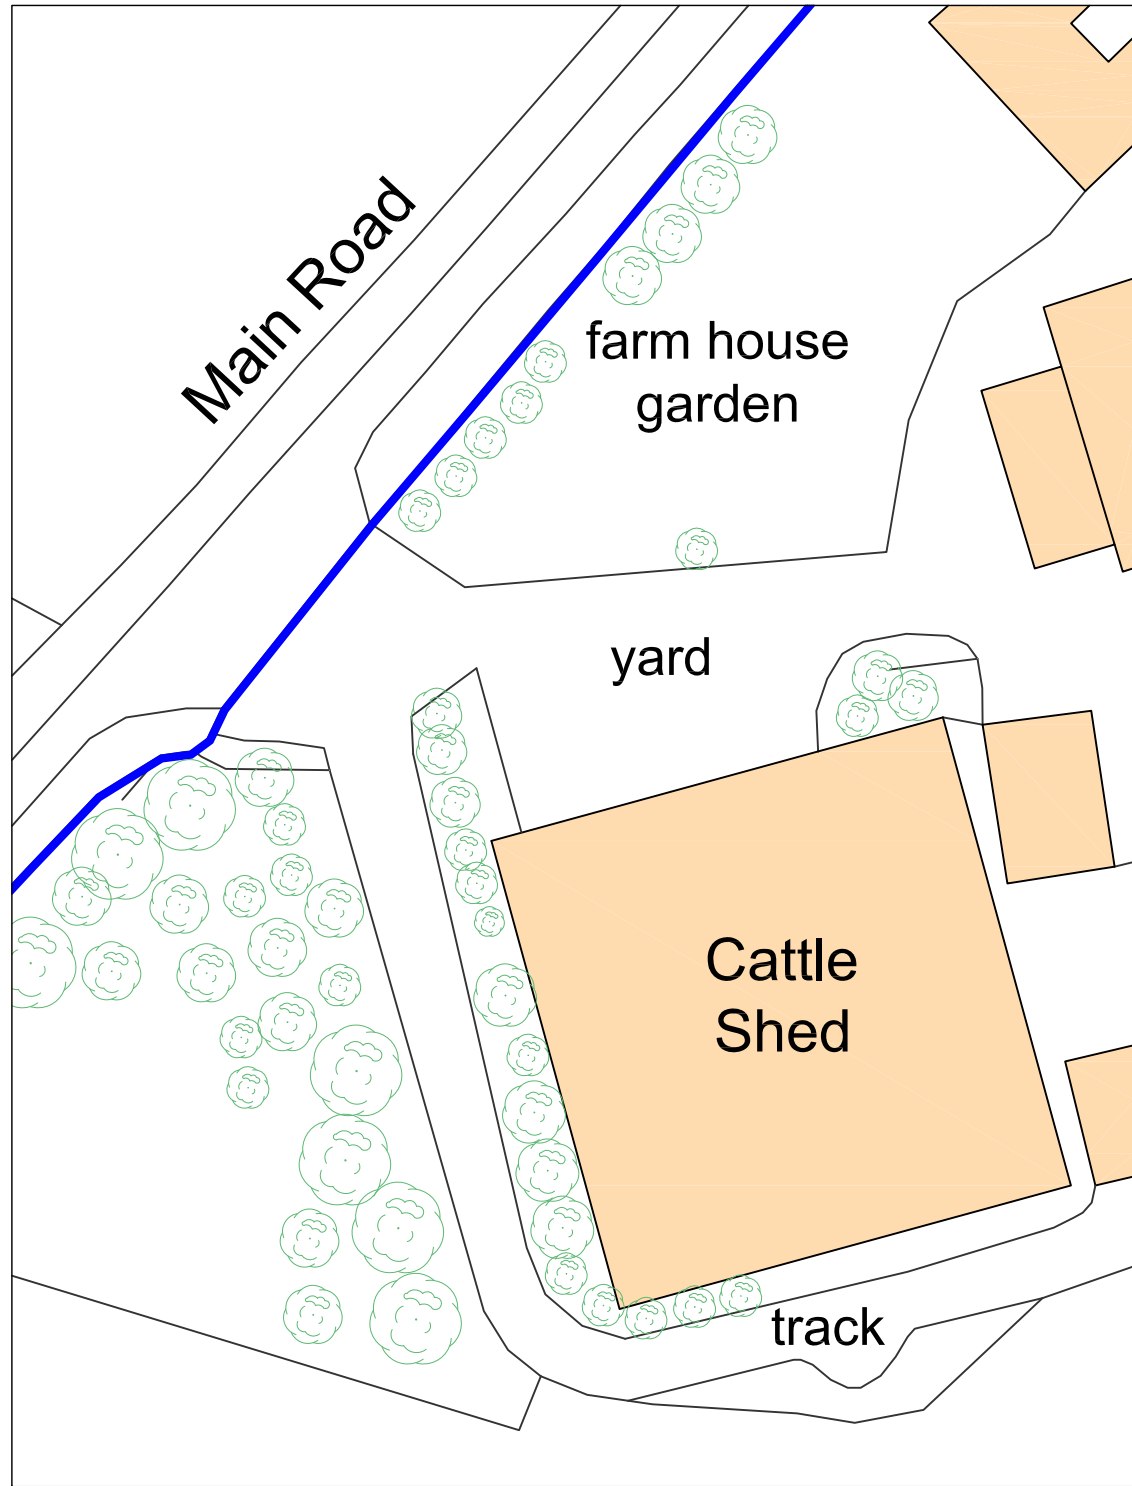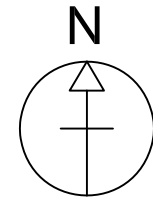


Existing Site
Scale 1:500

Proposed Site
Scale 1:500

Grid Reference
NZ 88214 05550
Grid Reference (6 figure)
NZ882055
X (Easting) , Y (Northing)
488214 , 505550

Rev.	Description	Date	Chk.

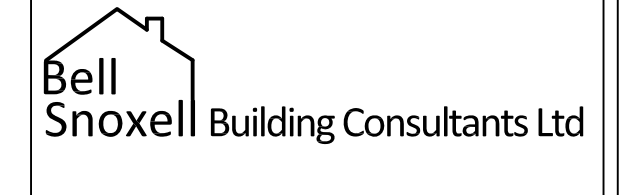

Bell Snoxell Building Consultants Ltd
Mortar Pit Farm
Sneatonthorpe
Whitby
North Yorkshire
YO22 5JZ

Project: Holly Bush Farm
Littlebeck
Whitby, YO22 5HY

Client: Mr and Mrs Lawn

Drawing: Existing and Proposed
Site Plans

Date: Nov 2020 Scale@A3: 1:500


Drawn By: LS Check By: Approved By: TL

Drawing Status: **Ag. Notification**

Job. no. 8985 Dwg. no. 02 Rev.


A01. These notes are intended to augment drawings and specifications. Where conflict of requirements exists the order of precedence shall be as shown in the specification. Otherwise the strictest provision shall govern.
A02. This drawing to be read in conjunction with all other relevant drawings.
A03. Drawings not to be scaled. All dimensions to be checked on site by the contractor. Any discrepancies to be notified to the surveyor and further instructions obtained before work is commenced.

NYMNPA
02/02/2021

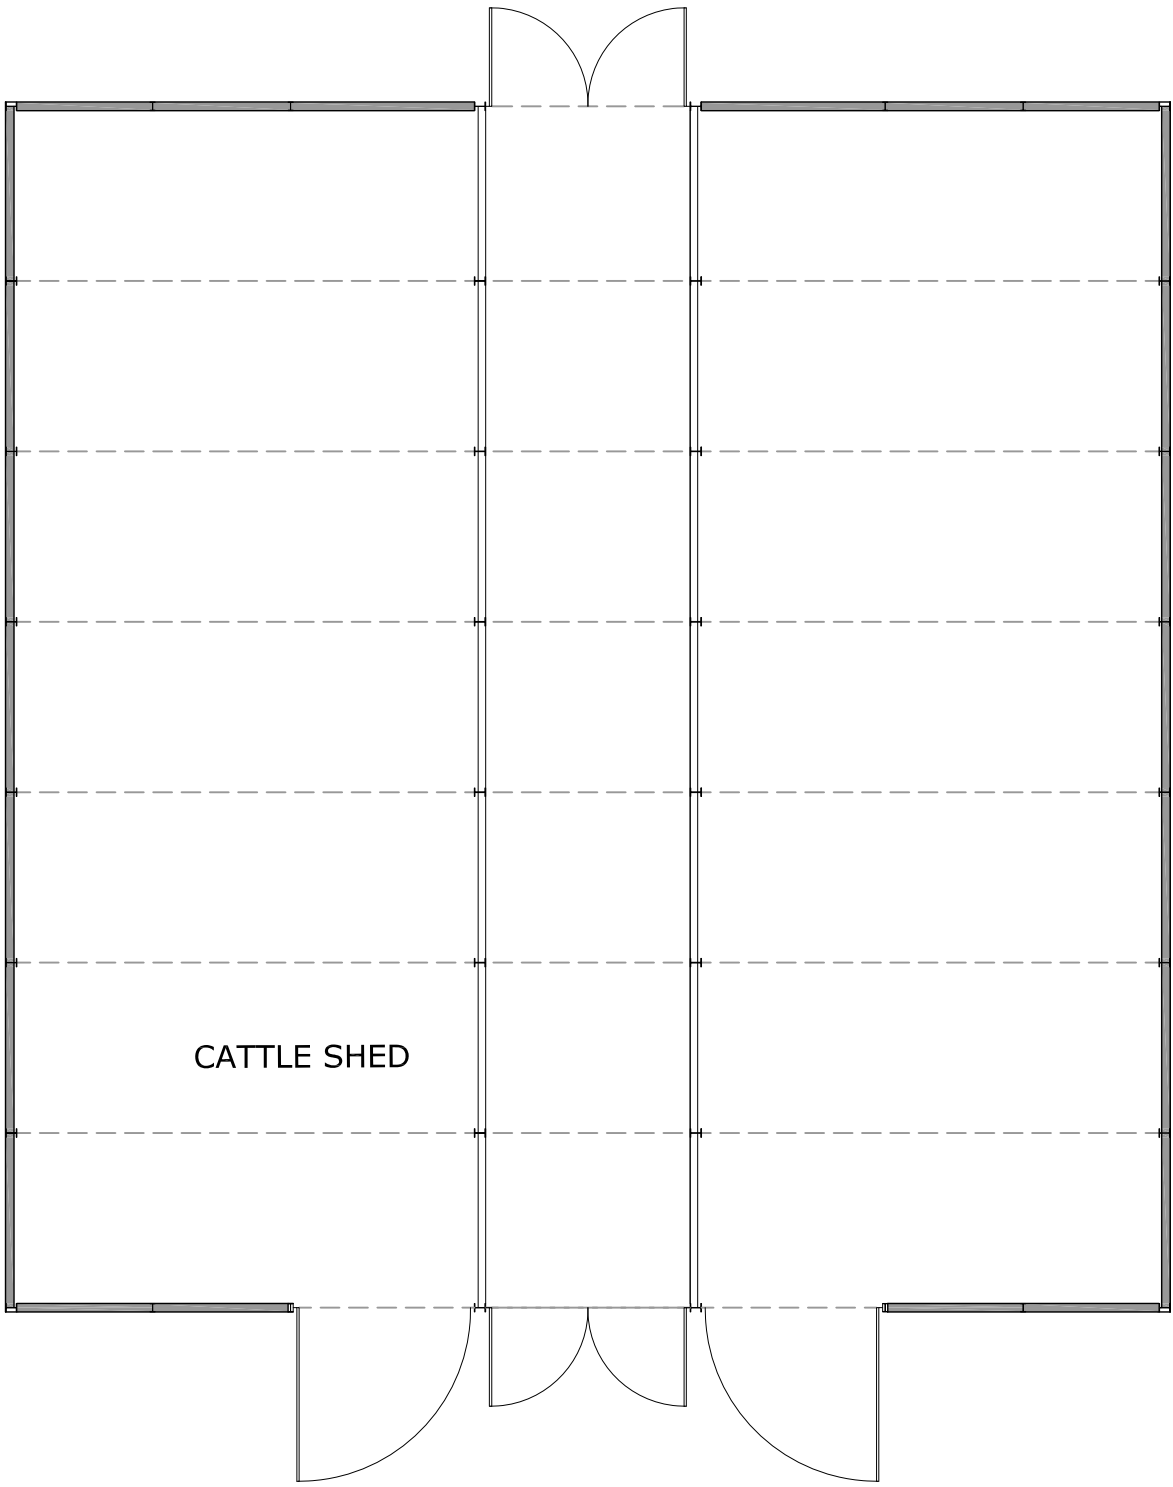

CATTLE SHED

Existing Cattle Shed Layout
Scale 1:200

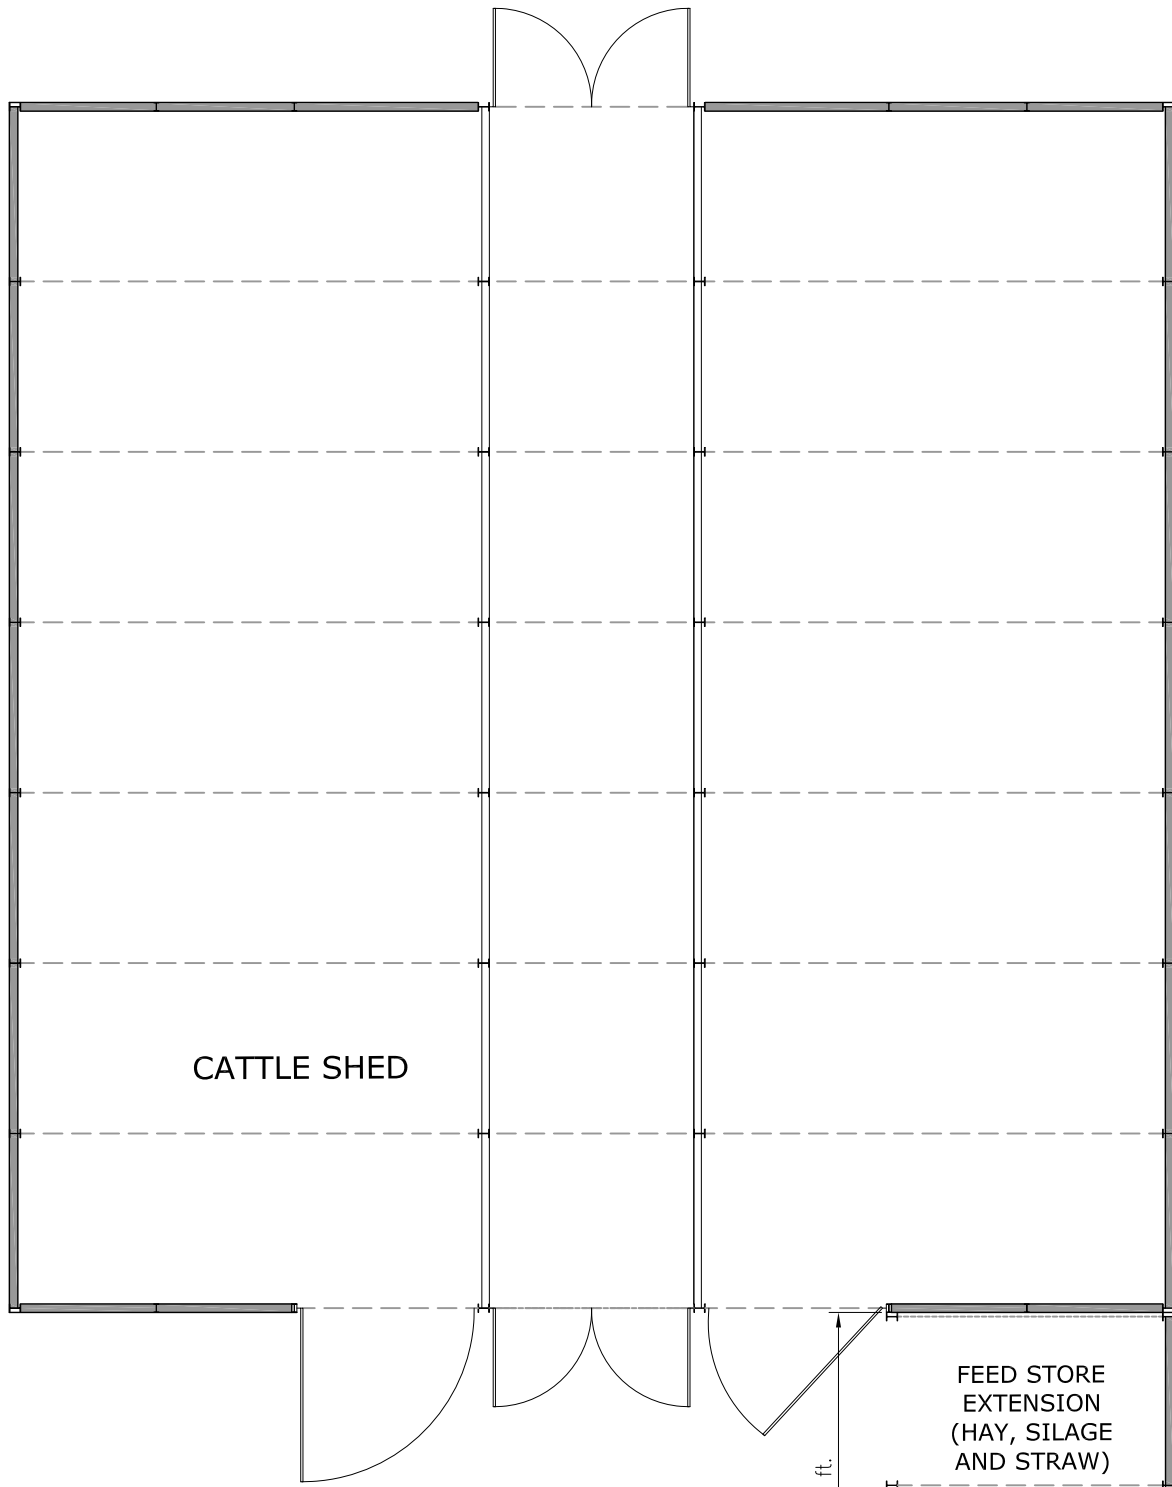

CATTLE SHED

FEED STORE
EXTENSION
(HAY, SILAGE
AND STRAW)

30 ft.

25 ft.

Proposed Store Extension Layout
Scale 1:200

Rev.	Description	Date	Chk.

Bell Snoxell Building Consultants Ltd

Bell Snoxell Building Consultants Ltd
Mortar Pit Farm
Sneatonthorpe
Whitby
North Yorkshire
YO22 5JG

Project: **Holly Bush Farm**
Littlebeck
Whitby, YO22 5HY

Client: **Mr and Mrs Lawn**

Drawing: **Existing and Proposed
Floor Layouts**


Date: Nov 2020 Scale@A3: 1:200

Drawn By: LS Check By: Approved By: TL

Drawing Status: **Ag. Notification**


Job. no. 8985 Dwg. no. 05 Rev.

A01. These notes are intended to augment drawings and specifications. Where conflict of requirements exists the order of precedence shall be as shown in the specification. Otherwise the strictest provision shall govern.
A02. This drawing to be read in conjunction with all other relevant drawings.
A03. Drawings not to be scaled. All dimensions to be checked on site by the contractor. Any discrepancies to be notified to the surveyor and further instructions obtained before work is commenced.

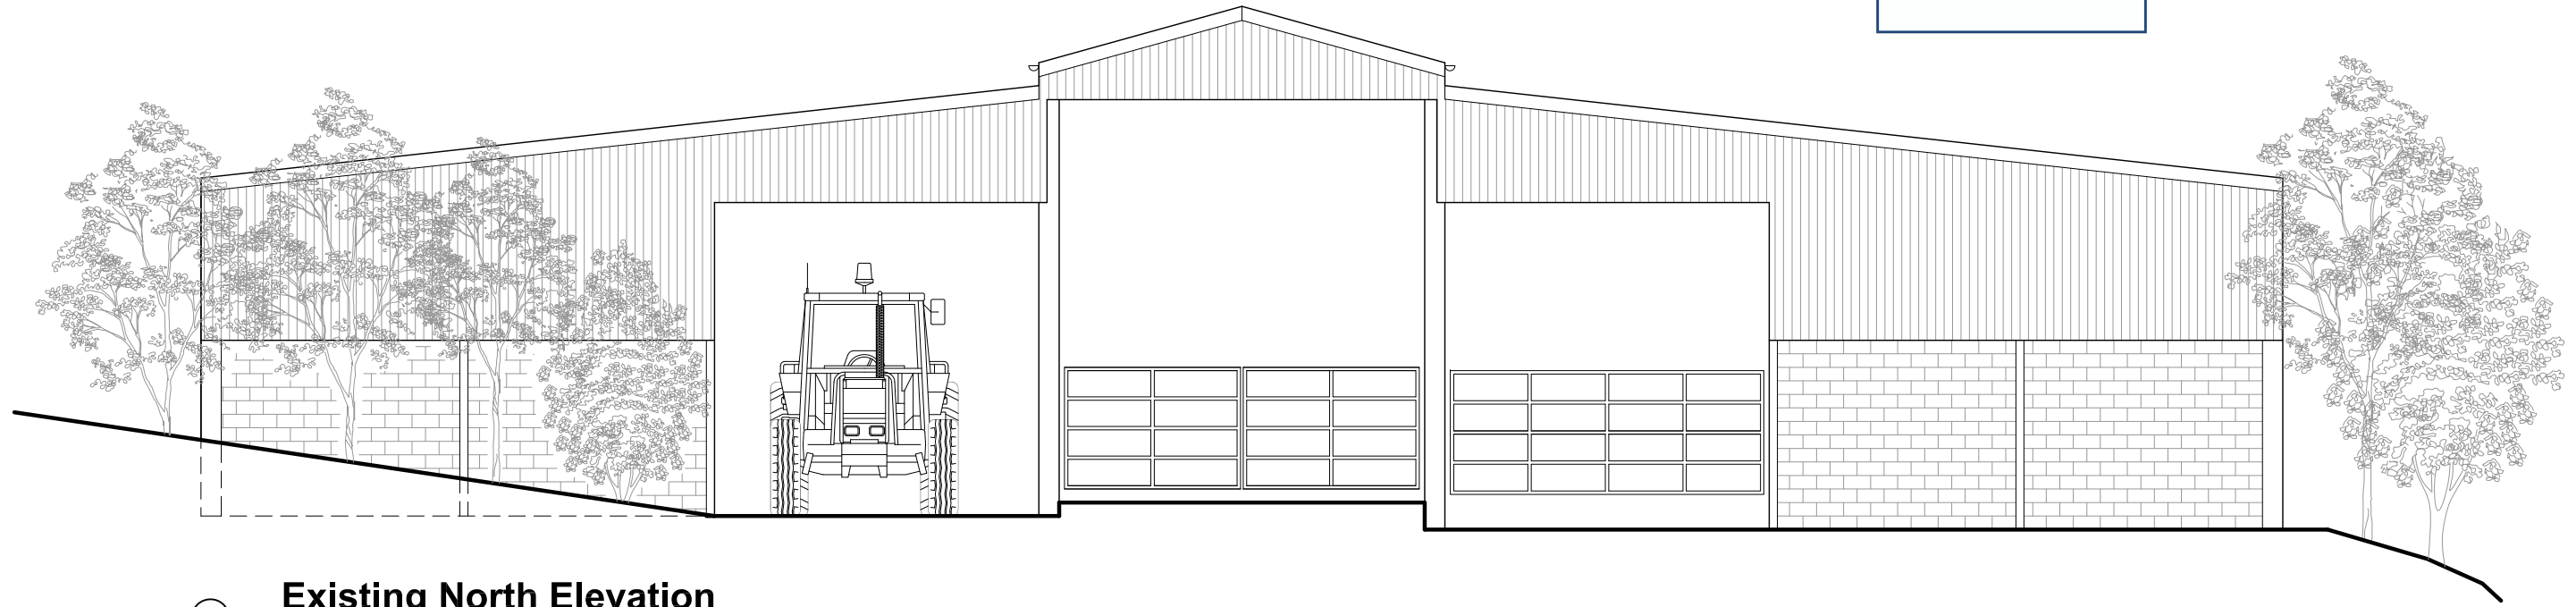

Existing North Elevation

Scale 1:100

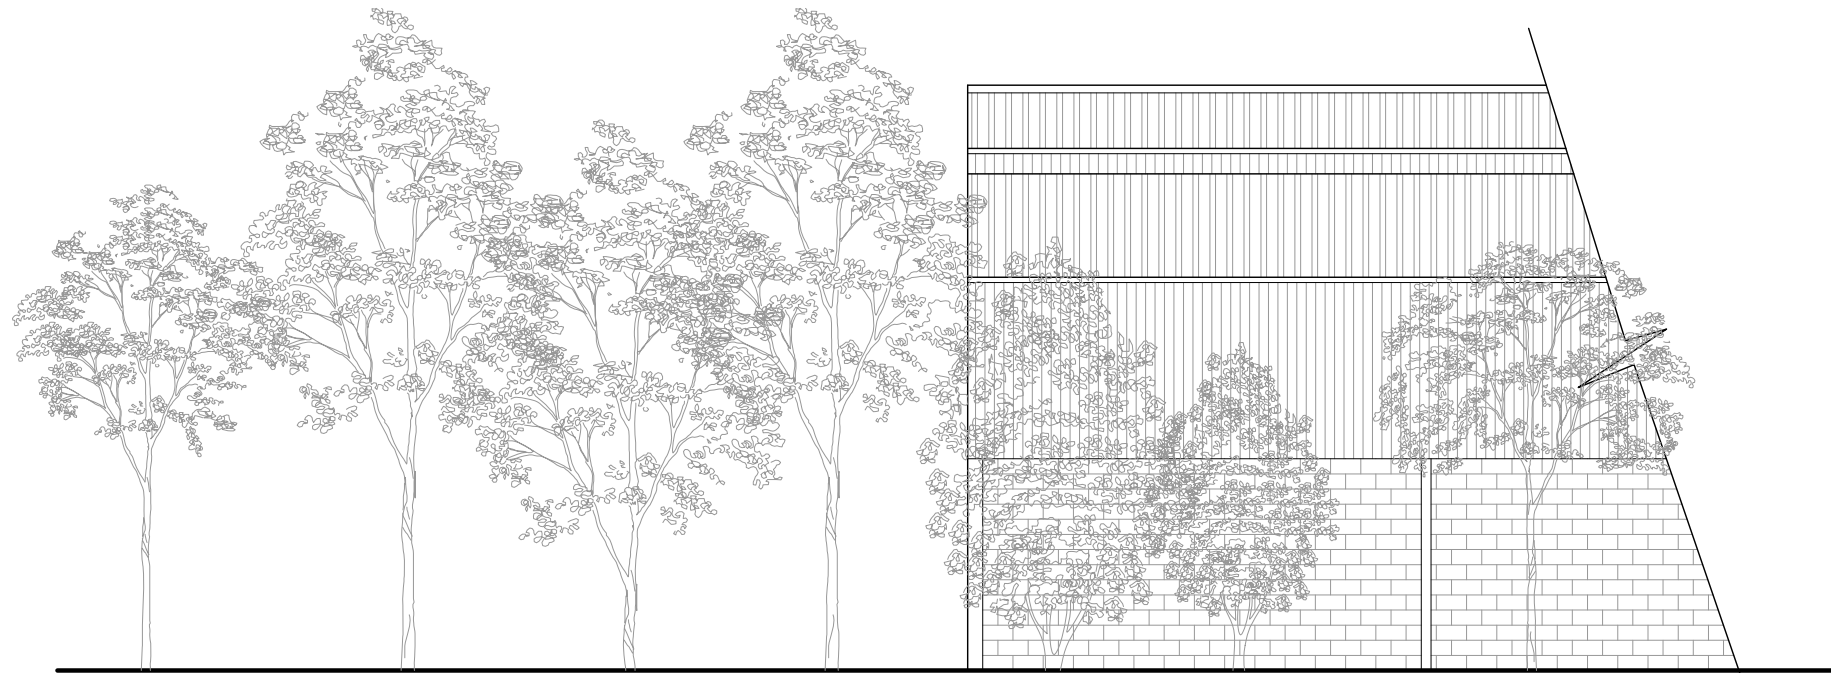

Section of Existing West Elevation

Scale 1:100

Rev.	Description	Date	Chk.

Bell Snoxell Building Consultants Ltd

Bell Snoxell Building Consultants Ltd
Mortar Pit Farm
Sneatonthorpe
Whitby
North Yorkshire
YO22 5JG

Project: **Holly Bush Farm**
Littlebeck
Whitby, YO22 5HY

Client: **Mr and Mrs Lawn**

Drawing: **Existing Elevations**

Date: Nov 2020 Scale@A3: 1:100

Drawn By: LS Check By: Approved By: TL


Drawing Status: **Ag. Notification**

Job. no. **8985** Dwg. no. **03** Rev.

A01. These notes are intended to augment drawings and specifications. Where conflict of requirements exists the order of precedence shall be as shown in the specification. Otherwise the strictest provision shall govern.


A02. This drawing to be read in conjunction with all other relevant drawings.

A03. Drawings not to be scaled. All dimensions to be checked on site by the contractor. Any discrepancies to be notified to the surveyor and further instructions obtained before work is commenced.

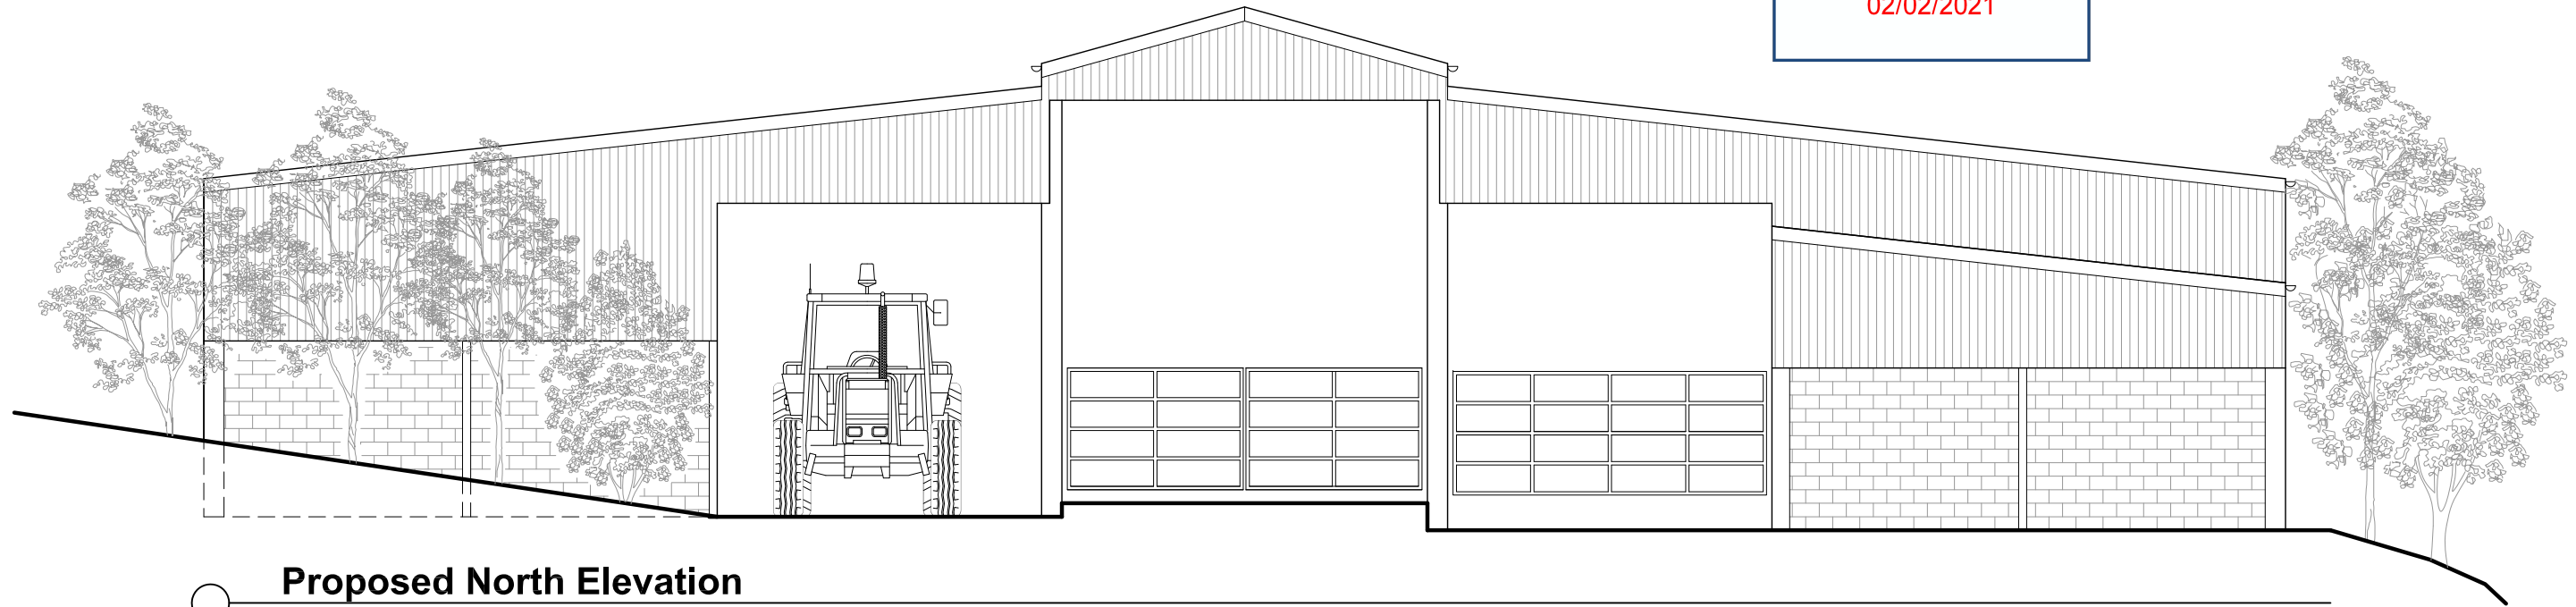


Proposed North Elevation

Scale 1:100

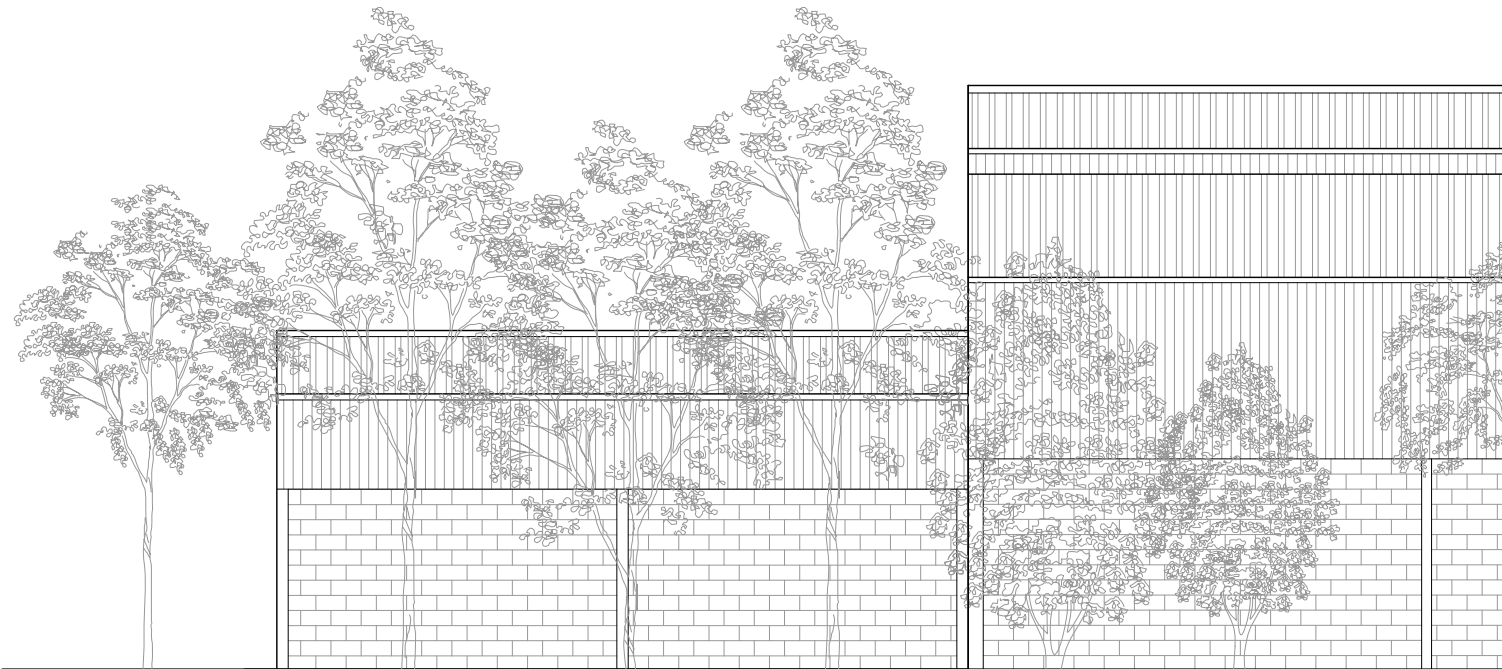

Proposed West Elevation

Scale 1:100

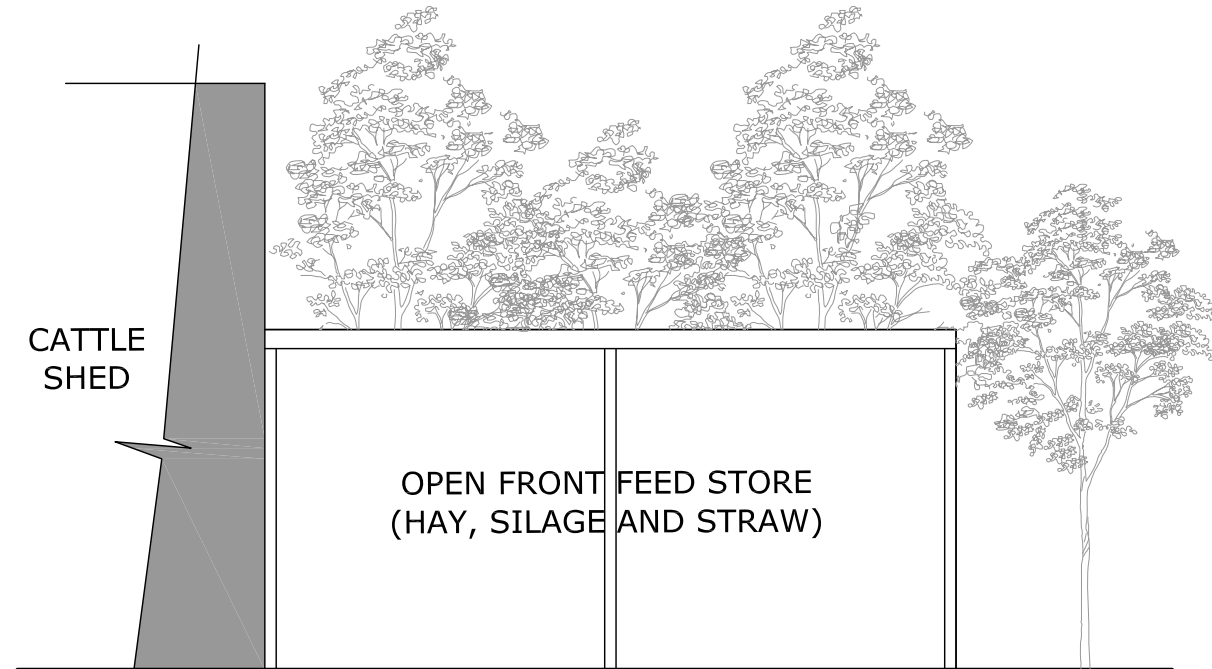

Proposed East Elevation


Scale 1:100

Project: Holly Bush Farm Littlebeck Whitby, YO22 5HY		
Client: Mr and Mrs Lawn		
Drawing: Proposed Elevations		
Date: Nov 2020	Scale@A3: 1:100	
Drawn By: LS	Check By:	Approved By: TL
Drawing Status: Ag. Notification		
Job. no. 8985	Dwg. no. 04	Rev.

Bell Snoxell Building Consultants Ltd
Mortar Pit Farm
Sneatonthorpe
Whitby
North Yorkshire
YO22 5JG



A01. These notes are intended to augment drawings and specifications. Where conflict of requirements exists the order of precedence shall be as shown in the specification. Otherwise the strictest provision shall govern.
A02. This drawing to be read in conjunction with all other relevant drawings.
A03. Drawings not to be scaled. All dimensions to be checked on site by the contractor. Any discrepancies to be notified to the surveyor and further instructions obtained before work is commenced.

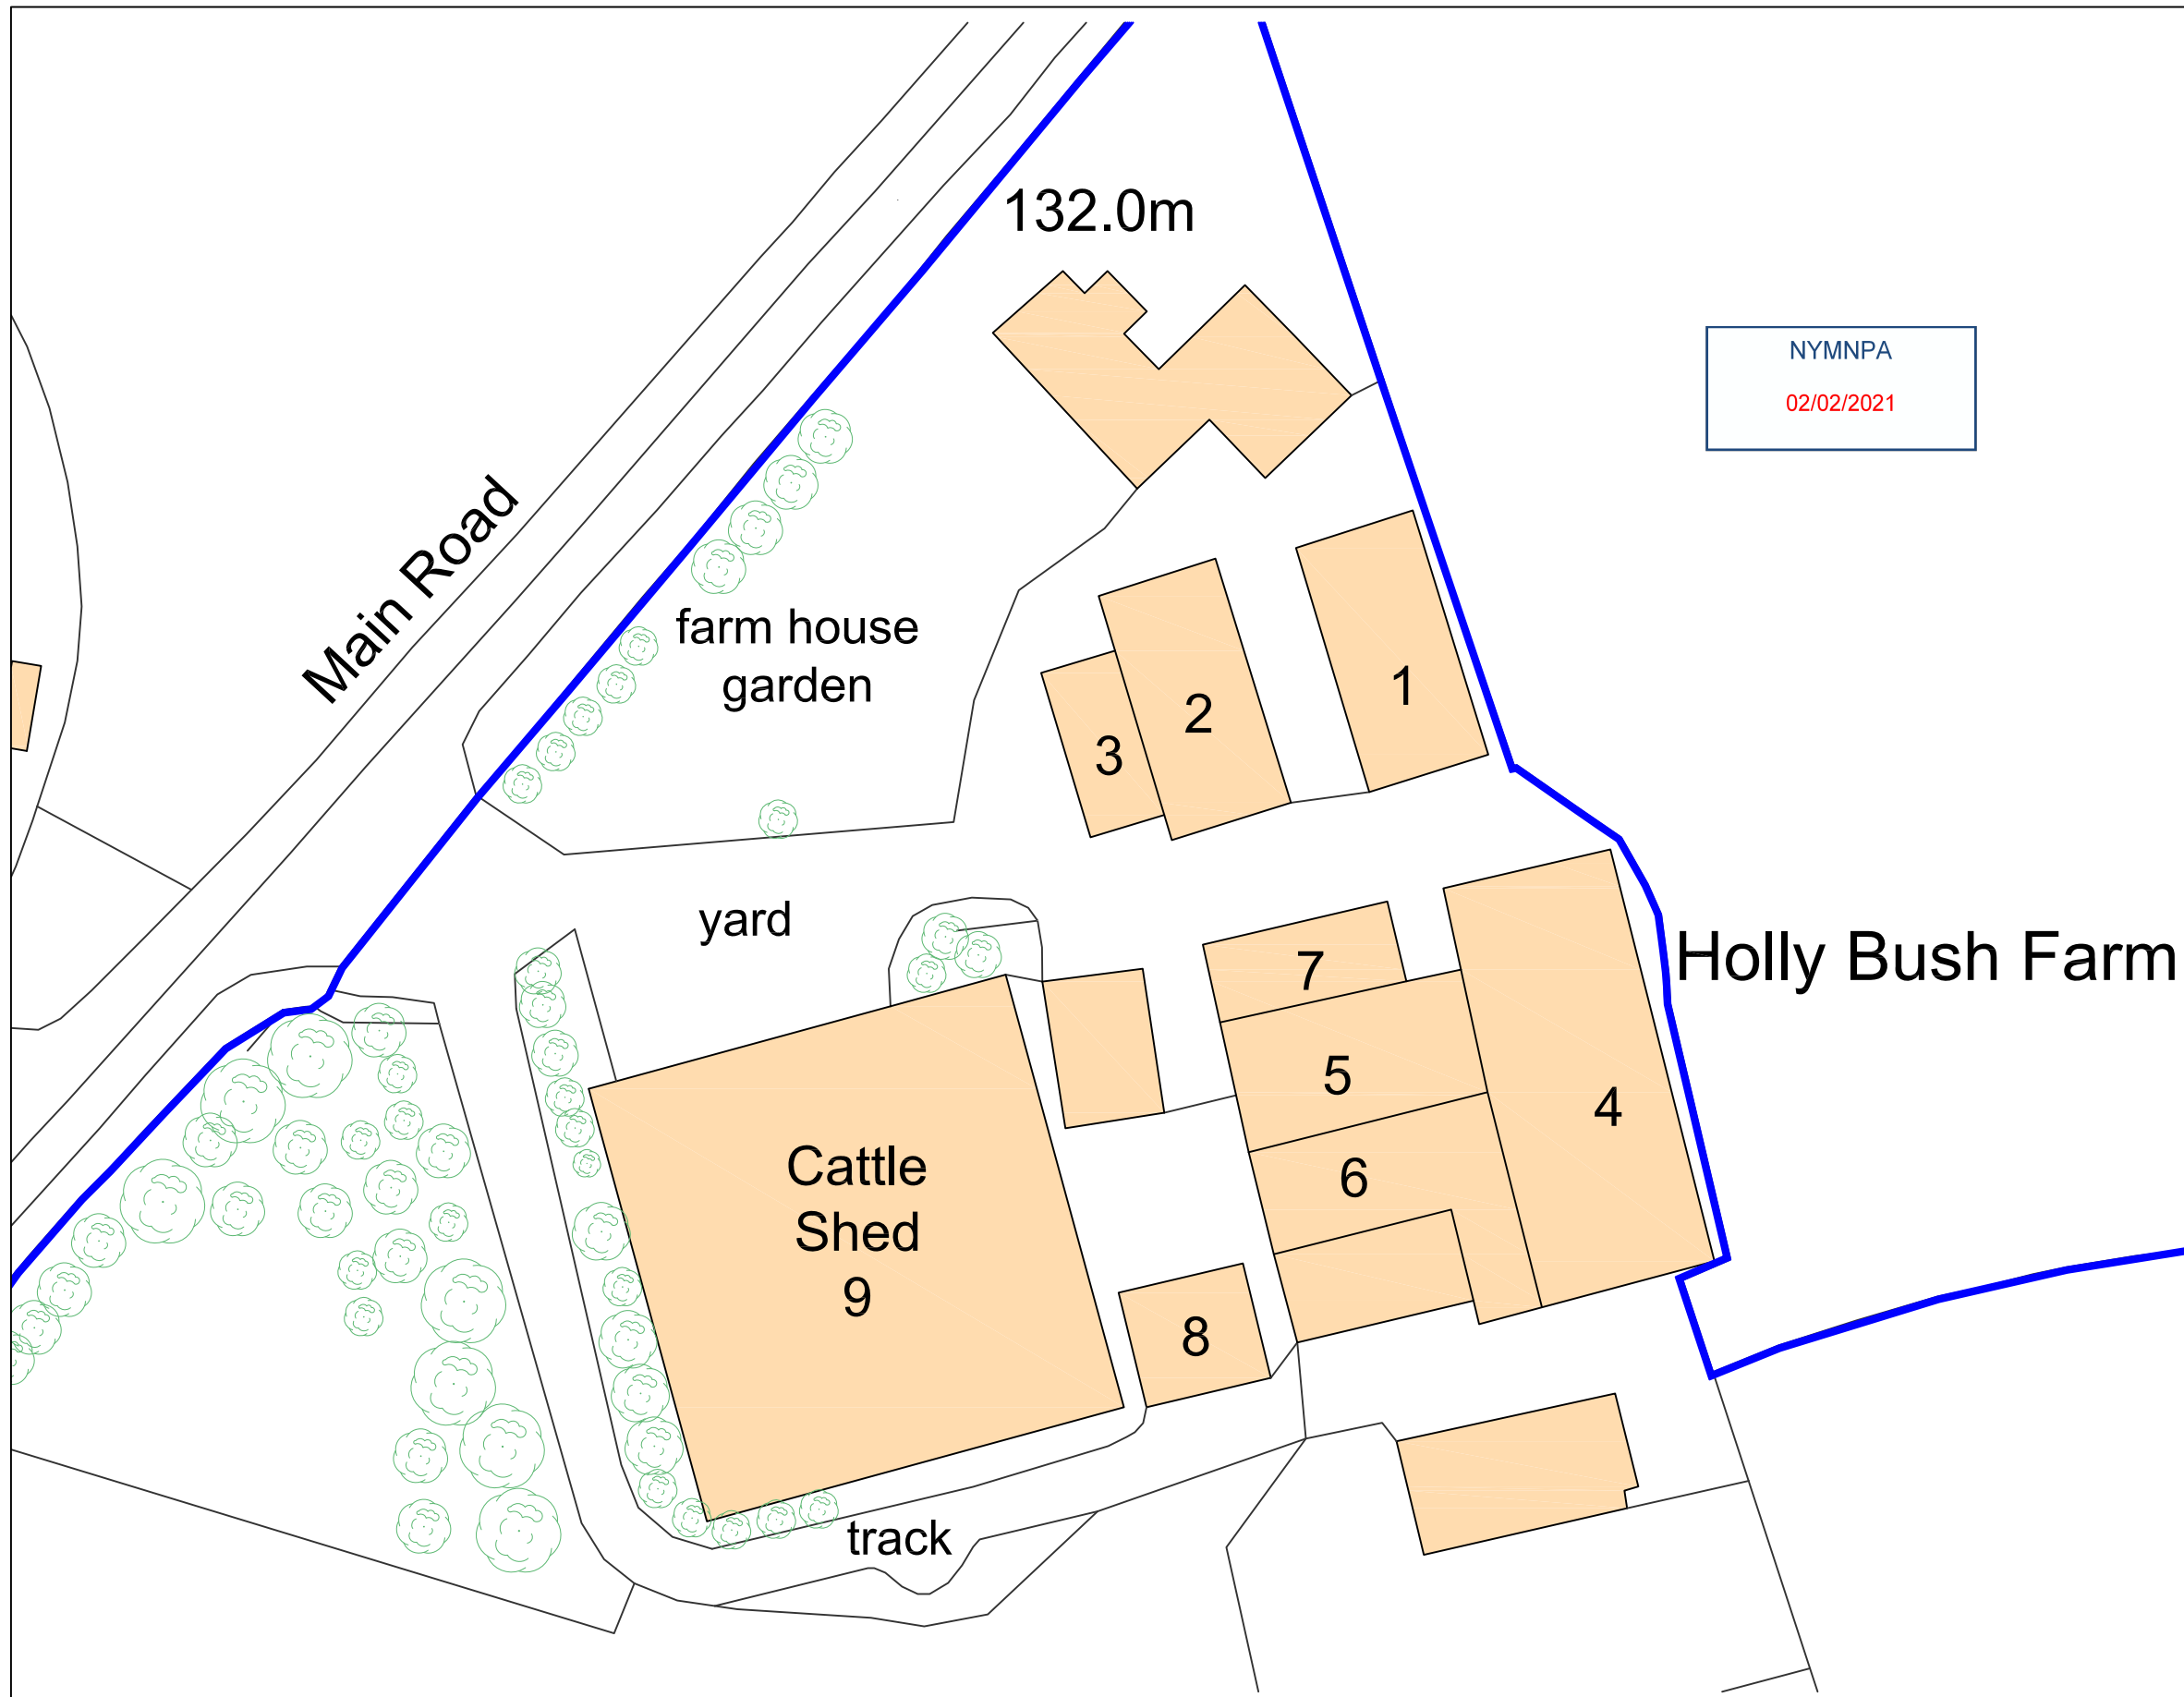

NYMNP
02/02/2021

Rev.	Description	Date	Chk.

Bell Snoxell Building Consultants Ltd

Bell Snoxell Building Consultants Ltd
Mortar Pit Farm
Sneatonthorpe
Whitby
North Yorkshire
YO22 5JG

Project: **Holly Bush Farm**
Littlebeck
Whitby, YO22 5HY

Client: **Mr and Mrs Lawn**

Drawing: **Existing Shed Usage**

Date: Nov 2020 Scale@A3: 1:500

Drawn By: LS Check By: Approved By: TL

Drawing Status: **Ag. Notification**

Job. no. Dwg. no. Rev.
8985 **06**

Existing Shed Usage
Scale 1:500

A01. These notes are intended to augment drawings and specifications. Where conflict of requirements exists the order of precedence shall be as shown in the specification. Otherwise the strictest provision shall govern.
A02. This drawing to be read in conjunction with all other relevant drawings.
A03. Drawings not to be scaled. All dimensions to be checked on site by the contractor. Any discrepancies to be notified to the surveyor and further instructions obtained before work is commenced.