

NYMNP
 03/02/2021

○
Location Plan
 Scale 1:2500



○
Block Plan
 Scale 1:500

Ordnance Survey Licence No. 100002562

b h d partnership


Airy Hill Manor, Whitby, North Yorkshire, UK, YO21 1QB.
 Tel: 01947-604871 Fax: 01947-600010
 general@bhdpartnership.com www.bhdpartnership.com

● DO NOT SCALE from this drawing. Only figured dimensions are to be taken from this drawing.
 ● The Contractor must verify all dimensions on site before commencing any work or shop drawings.
 ● The Contractor must report any discrepancies before commencing work. If this drawing exceeds the quantities taken in any way, the Technician is to be informed before work is initiated.
 ● Work within The Construction (Design and Management) Regulations 2015 is not to start until a Health & Safety Plan has been produced. This drawing is Copyright and must not be reproduced without consent of BHD Partnership Ltd

| REV | DATE | BY | AMENDMENT | CHKD | APVD |
|-----|----------|----|---------------------|------|------|
| A | 03/02/21 | CE | Issued for approval | | |


| | | |
|---|--------------|--------------------|
| CLIENT: Mr Martin | | |
| PROJECT: Northcliffe and Seaview Holiday Parks High Hawsker | | |
| A3 | DRN: C Eynon | DATE: 03/02/21 |
| SCALE: | As shown | ISSUE: Preliminary |

| | |
|---|------------------|
| DRAWING TITLE: Location Plan and Block Plan | |
| DRAWING NR: D11049-07 | REV: A |

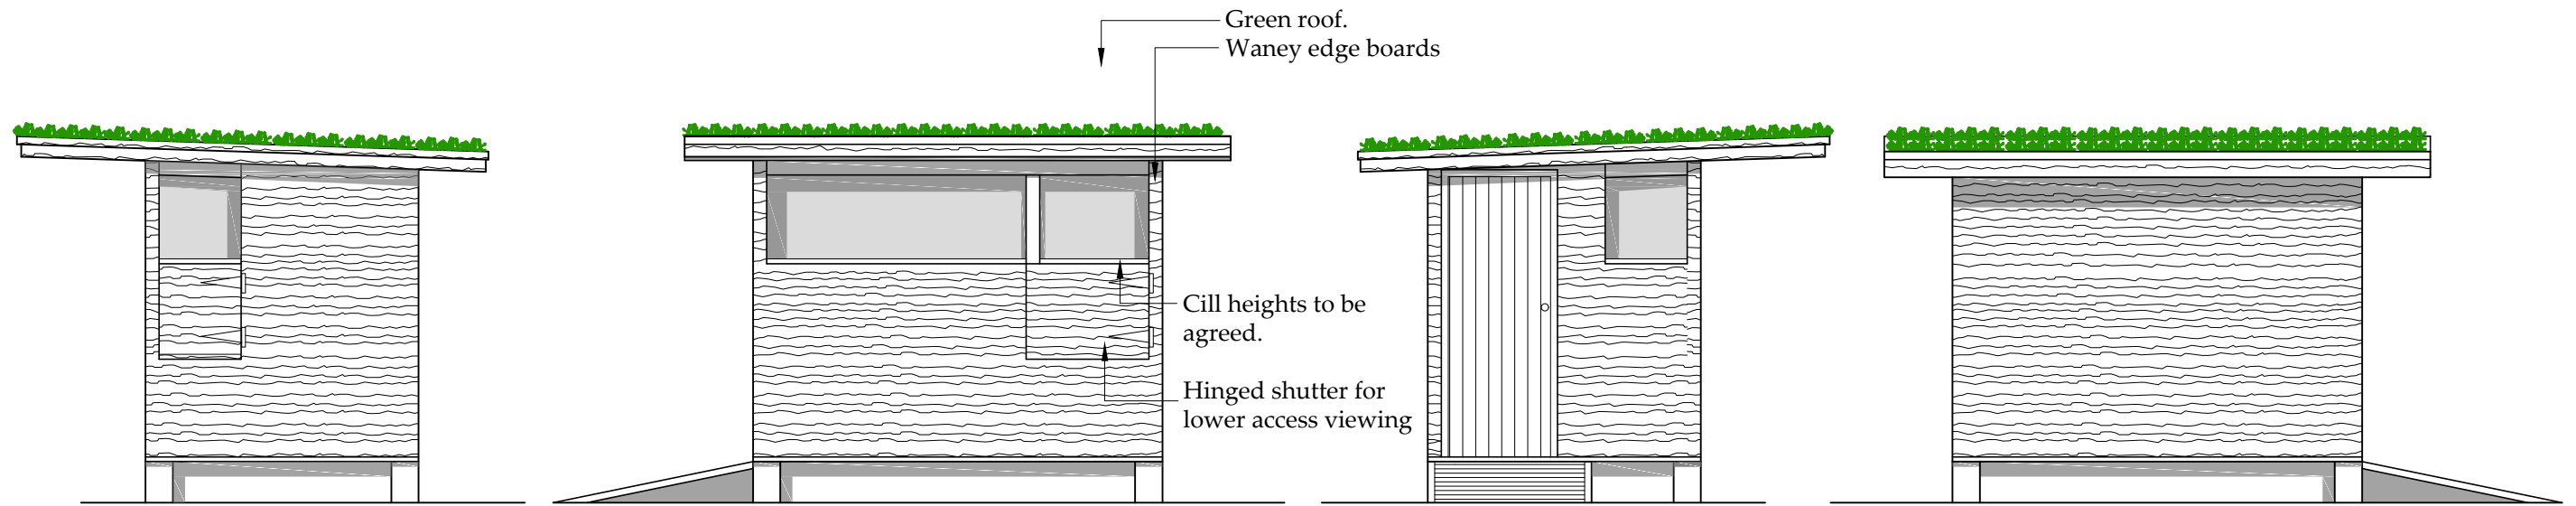

Elevations

Scale 1:50

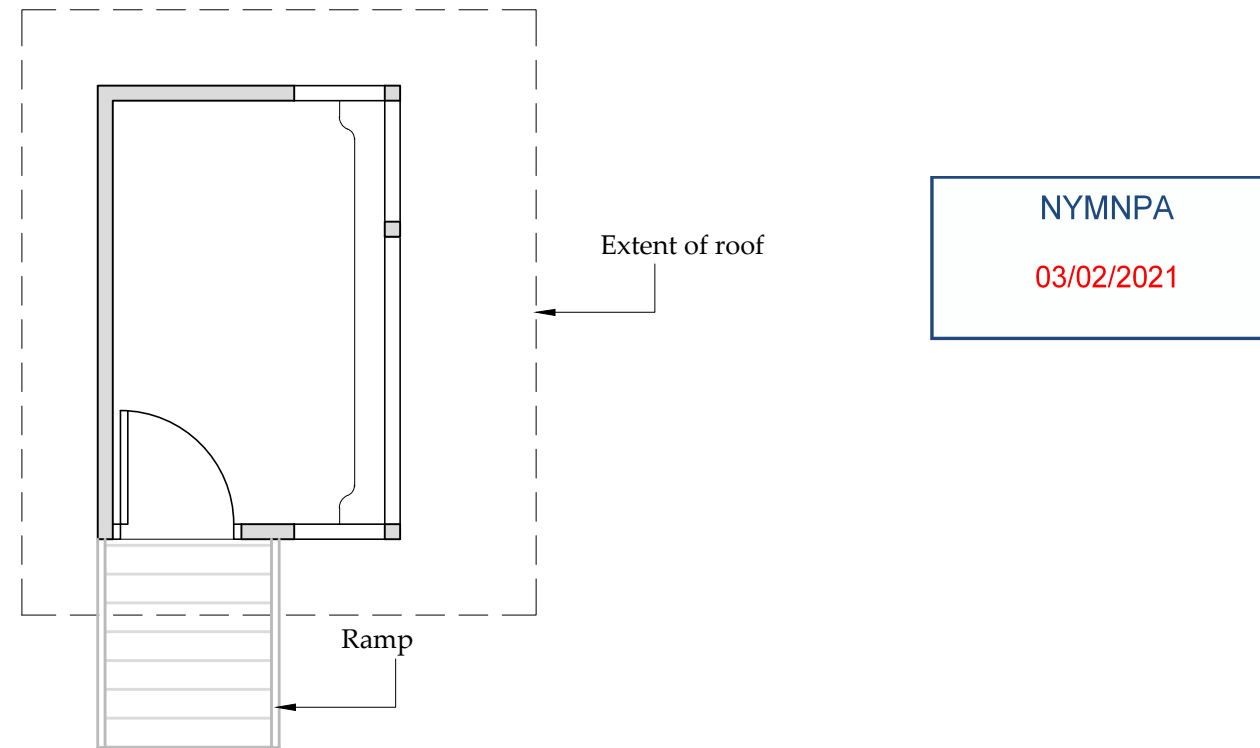

Floor Plan

Scale 1:50

b h d partnership

Airy Hill Manor, Whitby, North Yorkshire, UK, YO21 1QB.
Tel: 01947-604871 Fax: 01947-600010
general@bhdpartnership.com www.bhdpartnership.com

●DO NOT SCALE from this drawing. Only figured dimensions are to be taken from this drawing.
●The Contractor must verify all dimensions on site before commencing any work or shop drawings.
●The Contractor must report any discrepancies before commencing work. If this drawing exceeds the quantities taken in any way, the Technician is to be informed before work is initiated.
●Work within The Construction (Design and Management) Regulations 2015 is not to start until a Health & Safety Plan has been produced. This drawing is Copyright and must not be reproduced without consent of BHD Partnership Ltd

| REV | DATE | BY | AMENDMENT | CHKD | APVD |
|-----|----------|----|---------------------|------|------|
| A | 26/01/21 | CE | Issued for approval | | |

| | | |
|---|--------------|--------------------|
| CLIENT: Mr Martin | | |
| PROJECT: Northcliffe and Seaview Holiday Parks, High Hawske | | |
| A3 | DRN: C Eynon | DATE: 26/01/21 |
| SCALE: As shown | | ISSUE: Preliminary |

| | |
|---|------------------|
| DRAWING TITLE: Proposed Wildlife Hide Elevations and plan | |
| DRAWING NR: D11049-06 | REV: A |