


Bank House Farm, Egton Road, Aislaby, Whitby, North Yorkshire, YO21 1SX

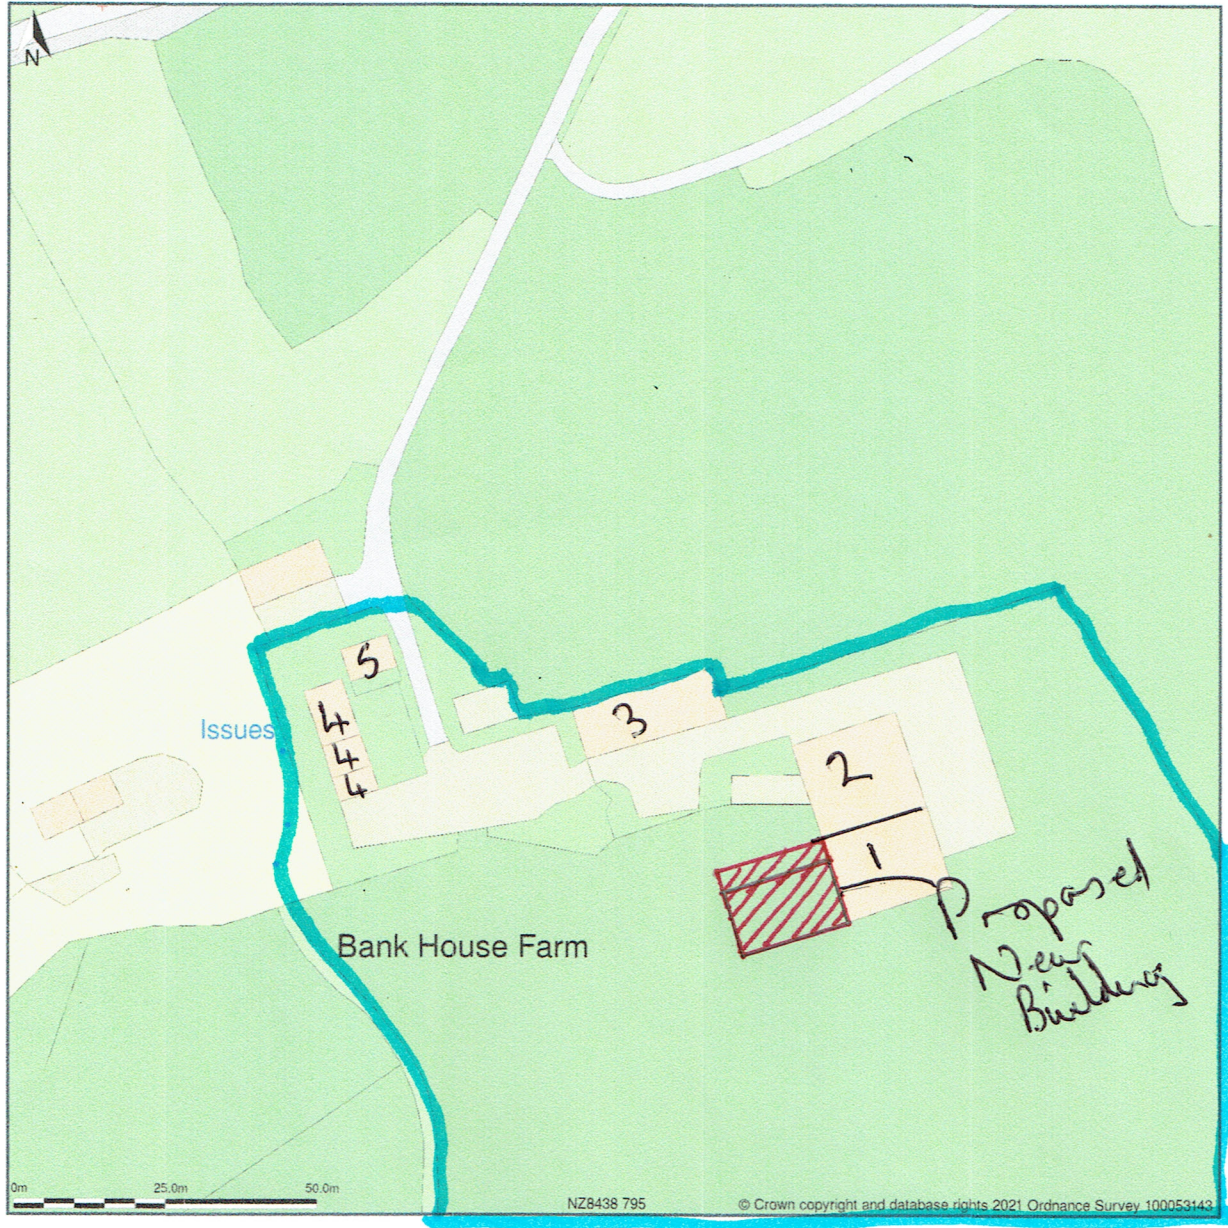

Site Plan shows area bounded by: 484287.5, 507857.03 484487.5, 508057.03 (at a scale of 1:1250), OSGridRef: NZ8438 795. The representation of a road, track or path is no evidence of a right of way. The representation of features as lines is no evidence of a property boundary.

Produced on 10th Feb 2021 from the Ordnance Survey National Geographic Database and incorporating surveyed revision available at this date. Reproduction in whole or part is prohibited without the prior permission of Ordnance Survey. © Crown copyright 2021. Supplied by www.buyaplan.co.uk a licensed Ordnance Survey partner (100053143). Unique plan reference: #00598948-58A4CF


Ordnance Survey and the OS Symbol are registered trademarks of Ordnance Survey, the national mapping agency of Great Britain. Buy A Plan logo, pdf design and the www.buyaplan.co.uk website are Copyright © Pass Inc Ltd 2021

Norman & Gray Ltd


NYMNPA

11/02/2021


South Elevation

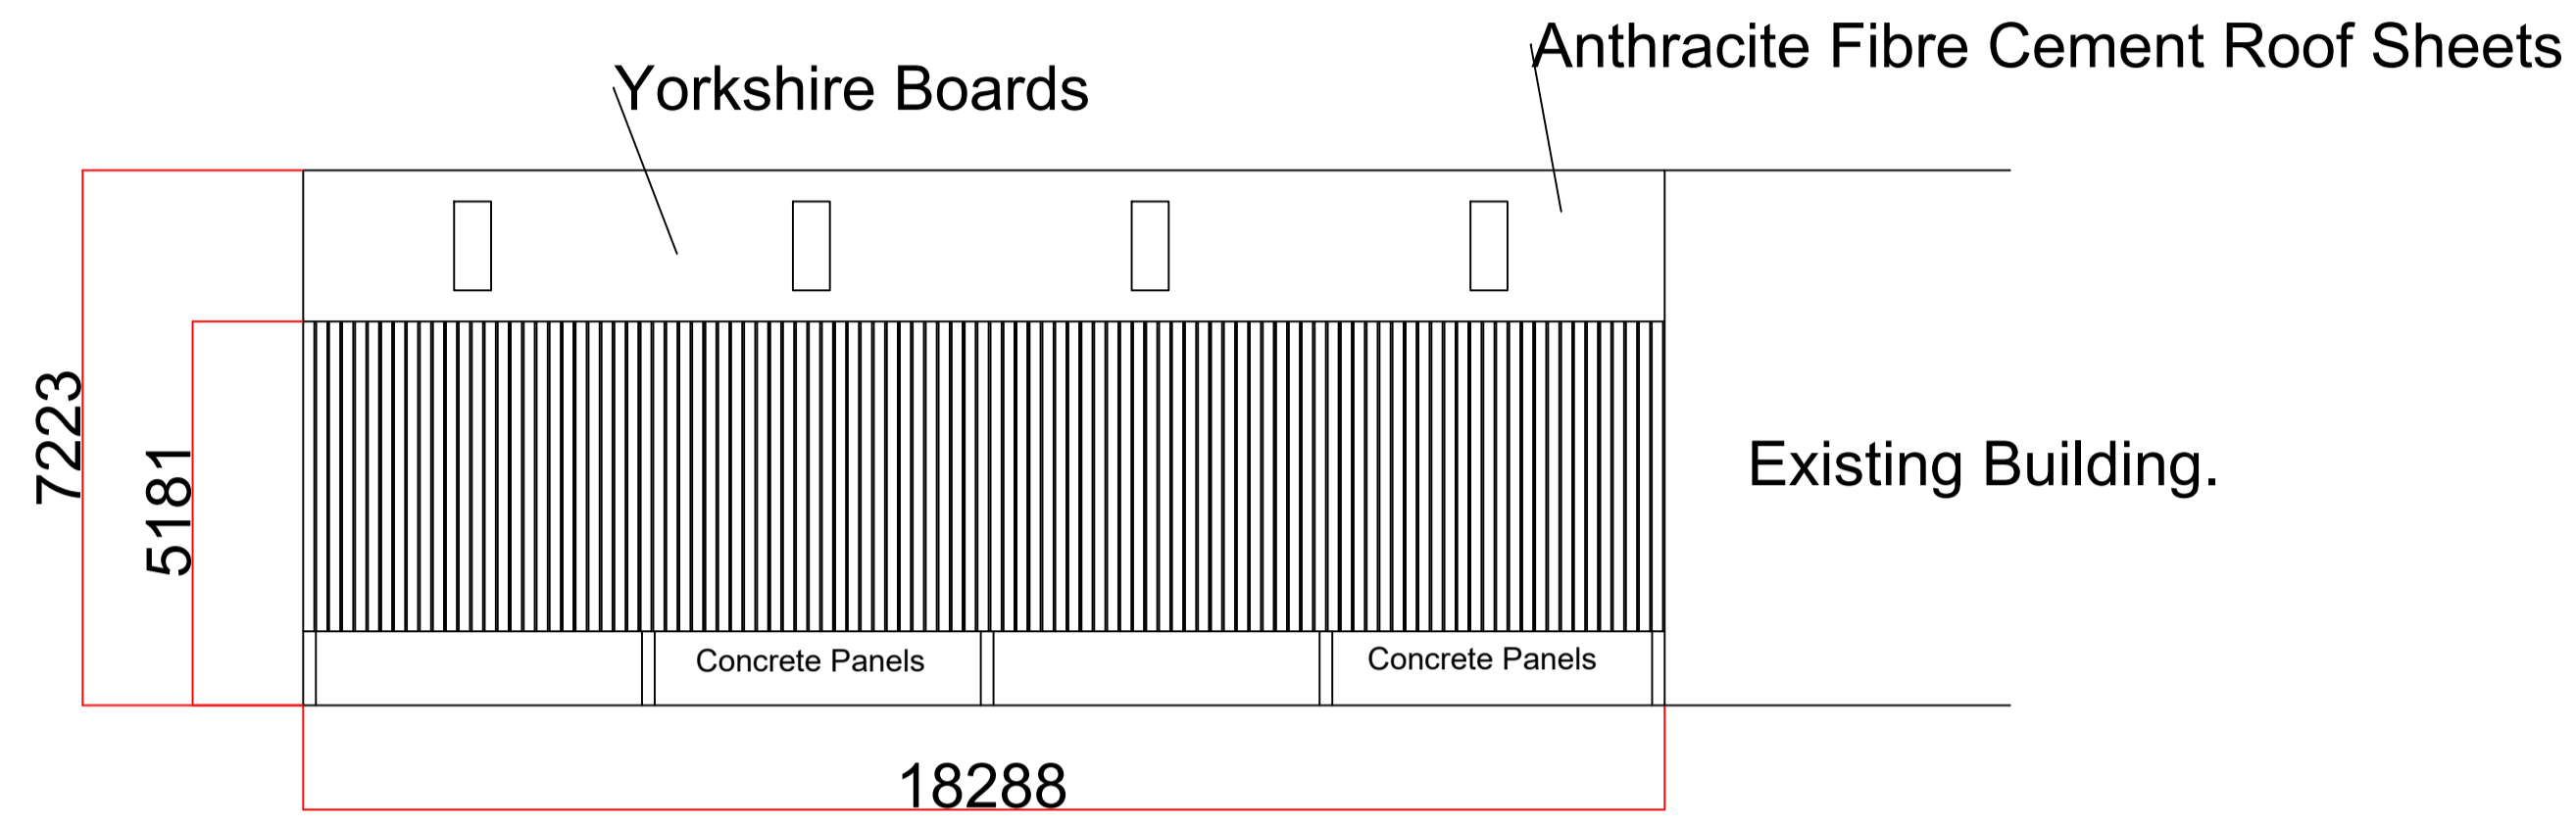


North Elevation

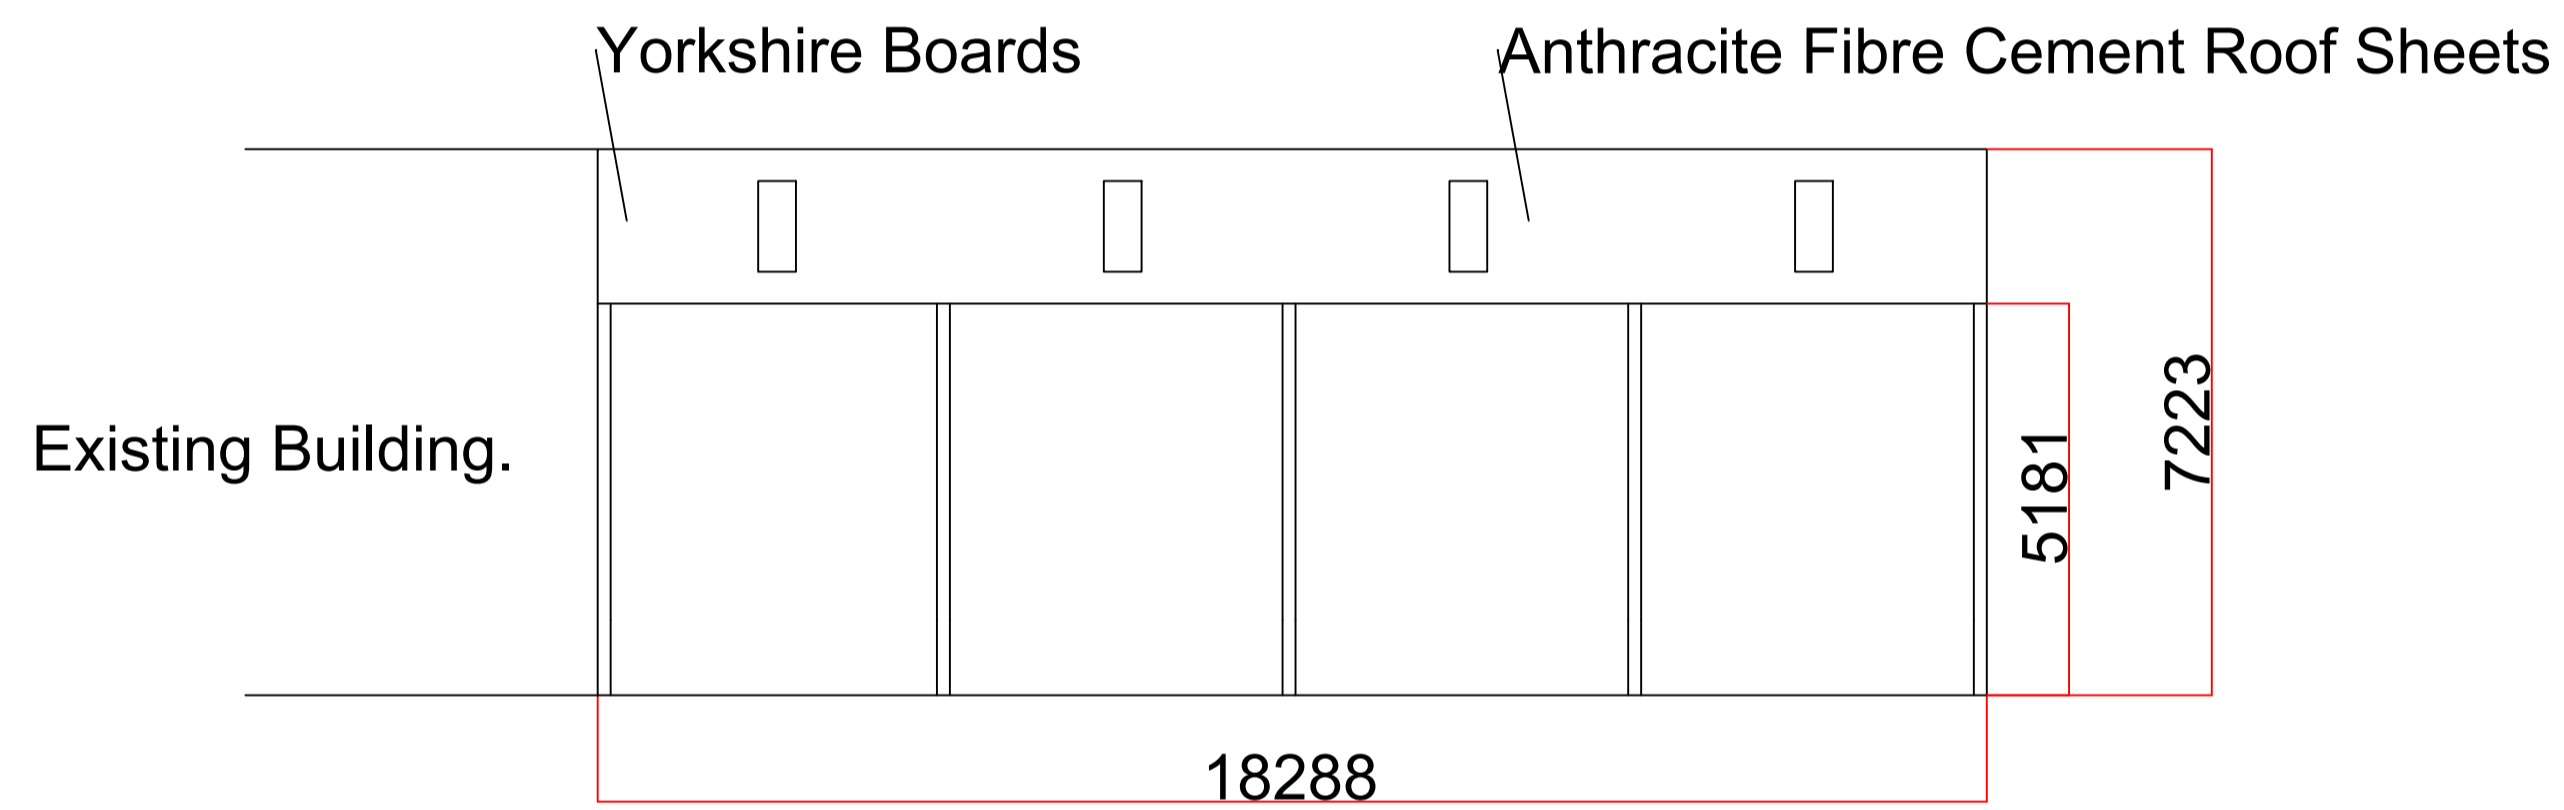

West Elevation

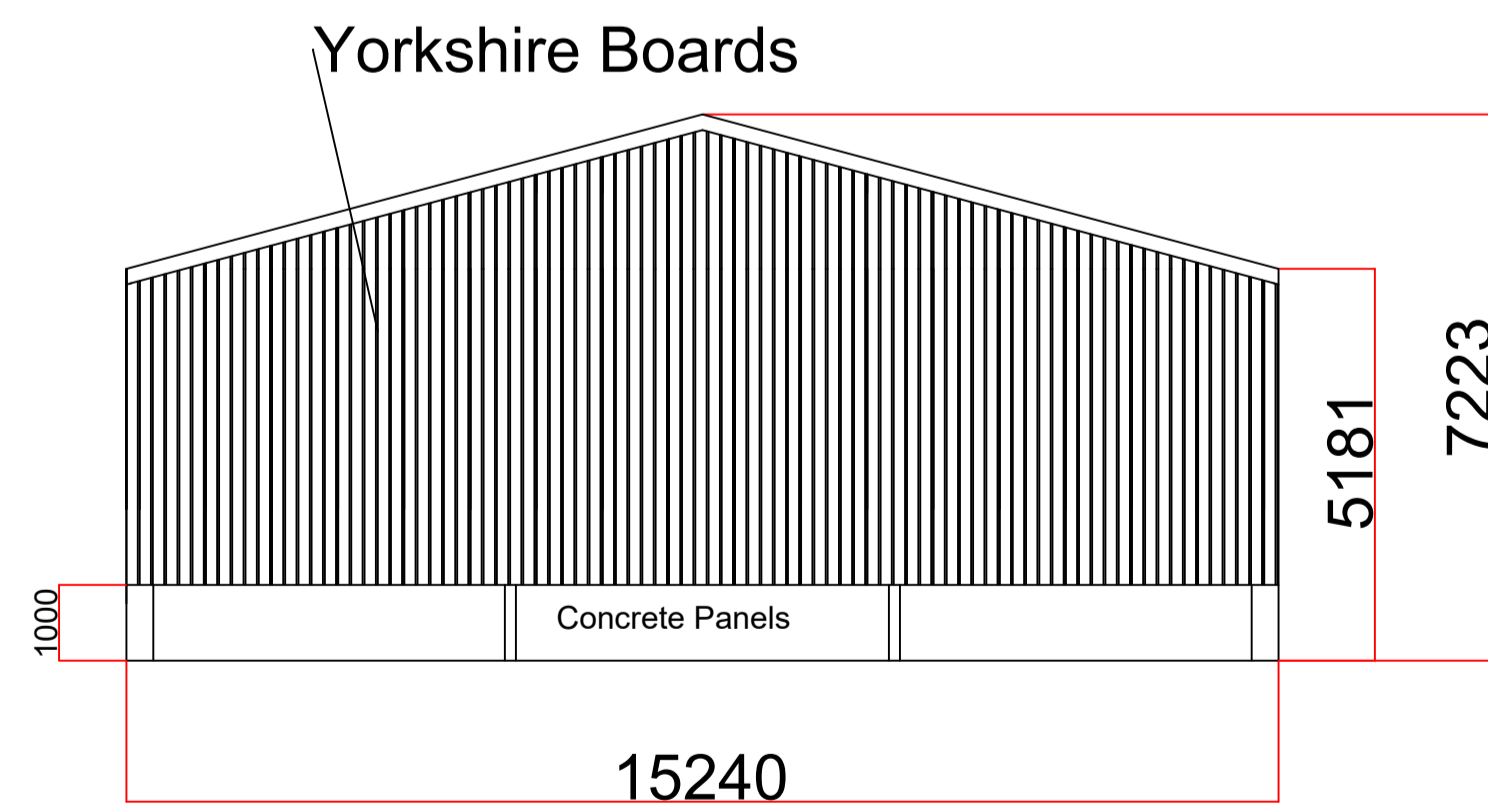

Plan View

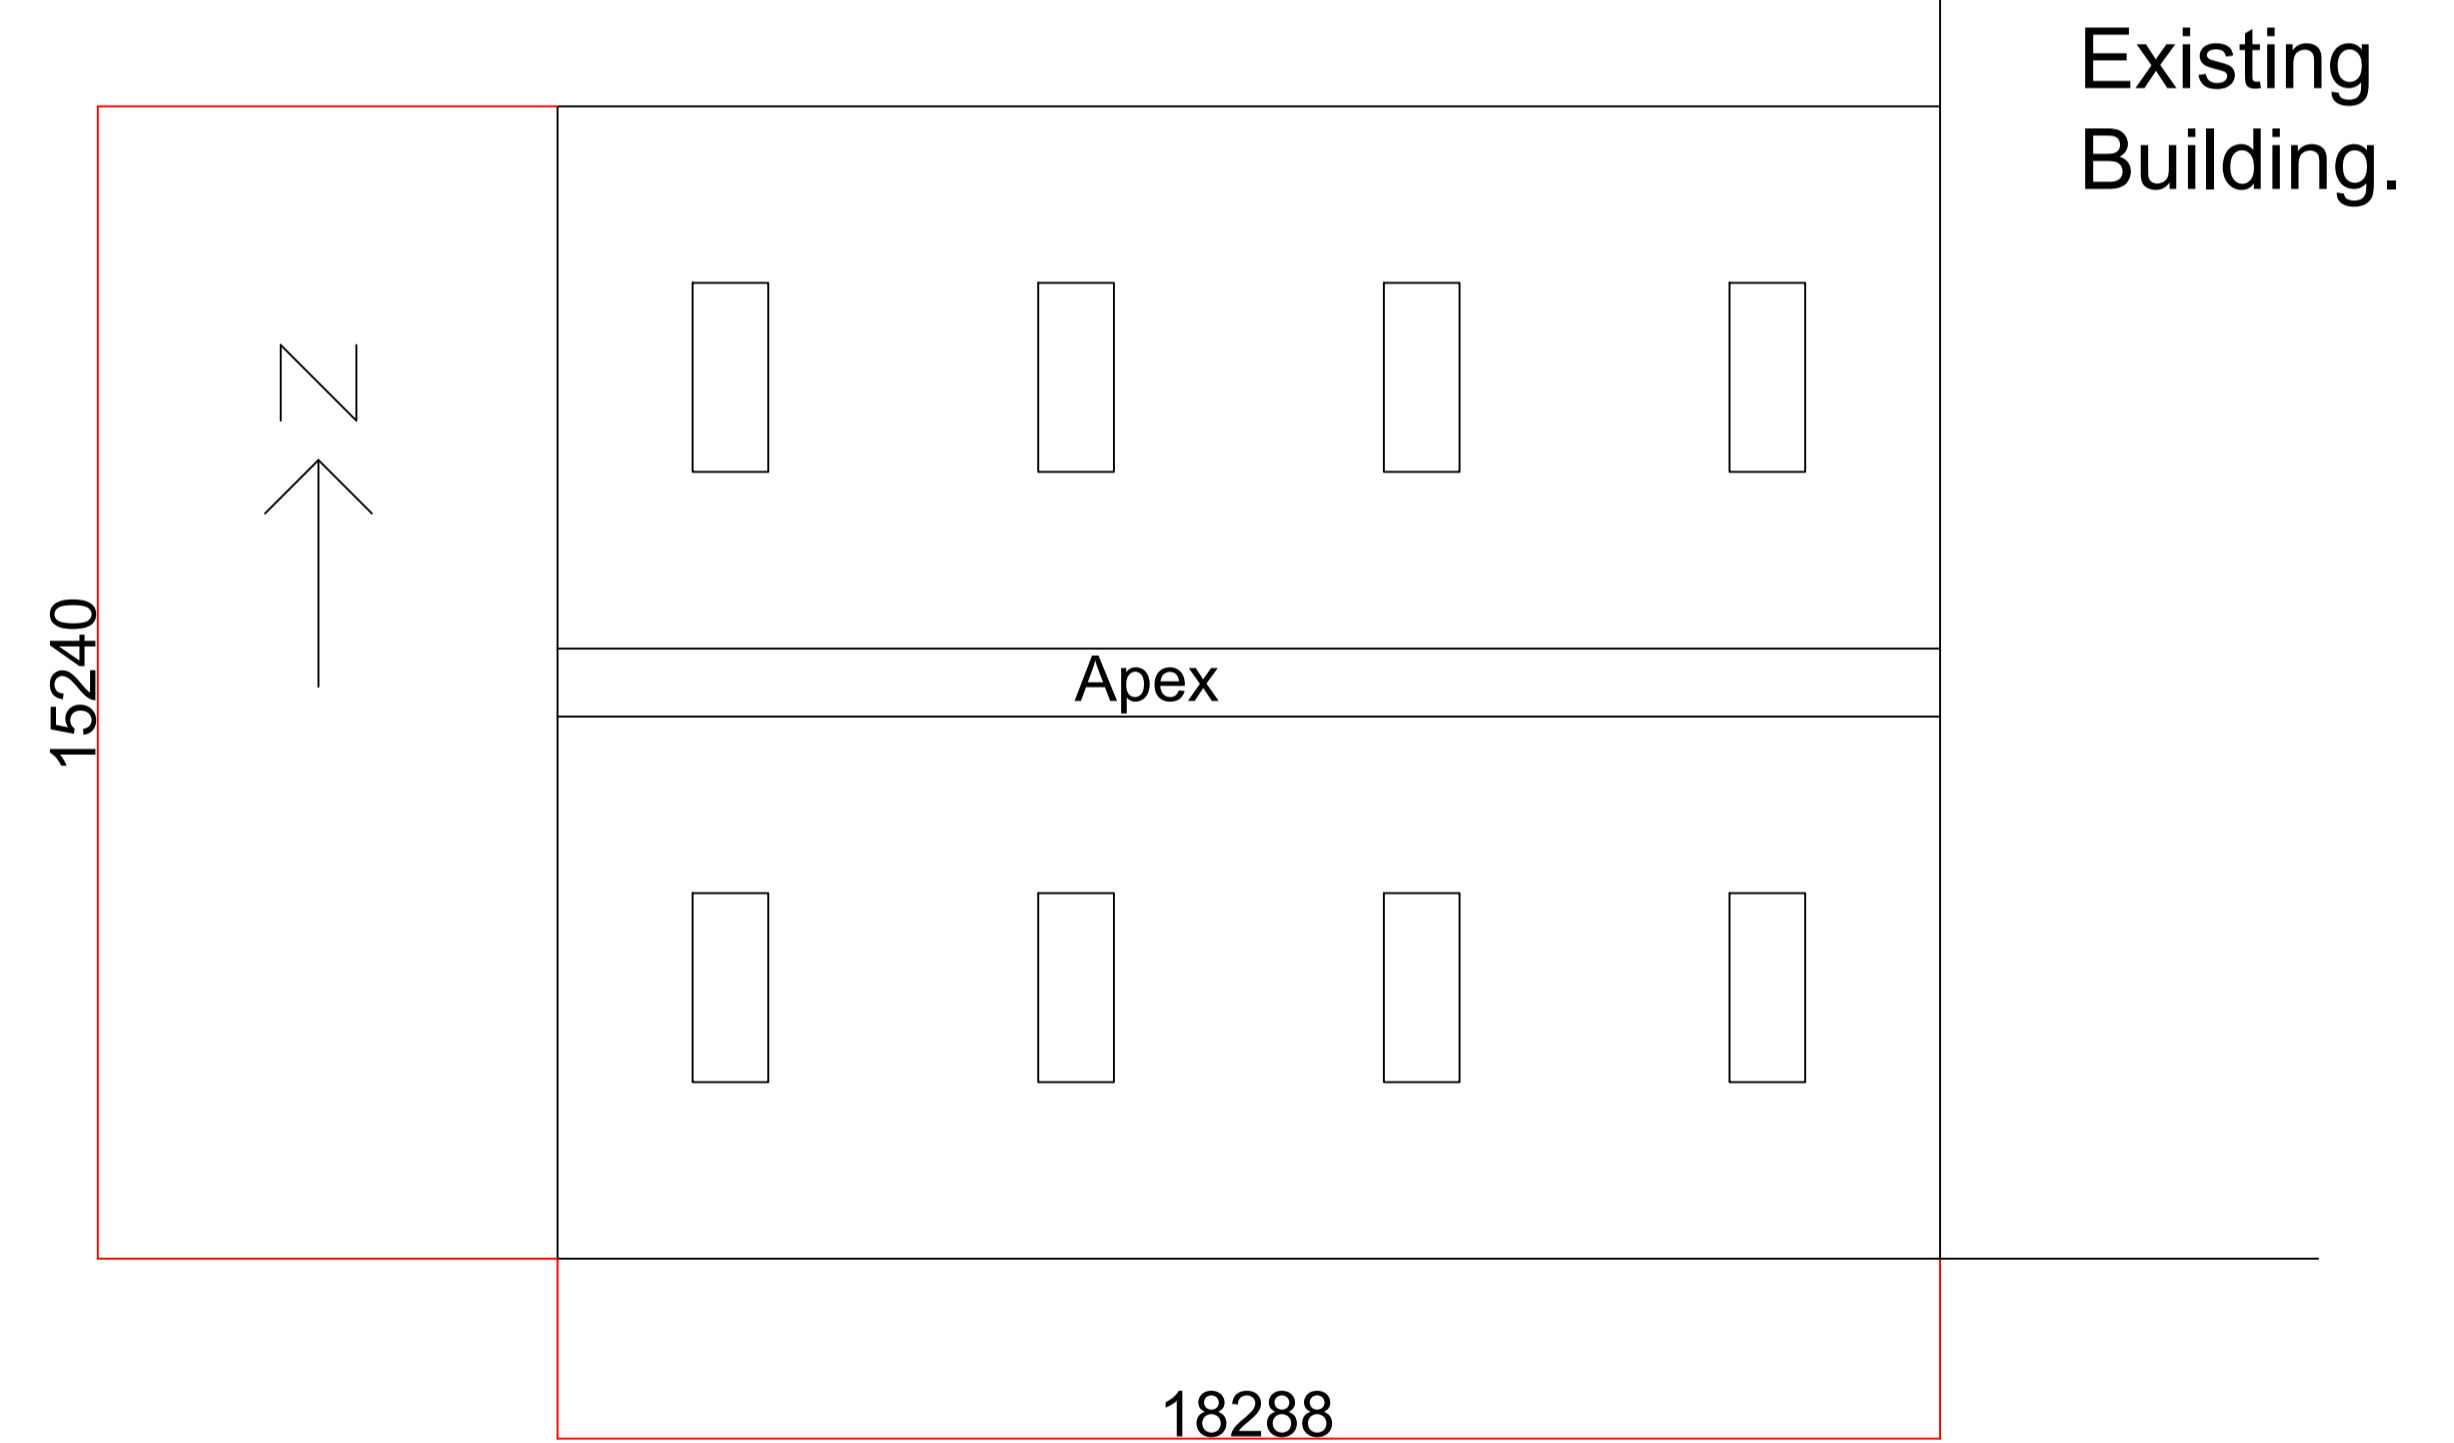

All Dims +/- 2mm

Clients Name

JW Hodgson

Project

Agricultural Storage Building

Date

10/02/2021

Drawing Number

1

Scale

1:100

Issue Number

1