



17 Eskdaleside, Sleights, Whitby, YO22 5EP

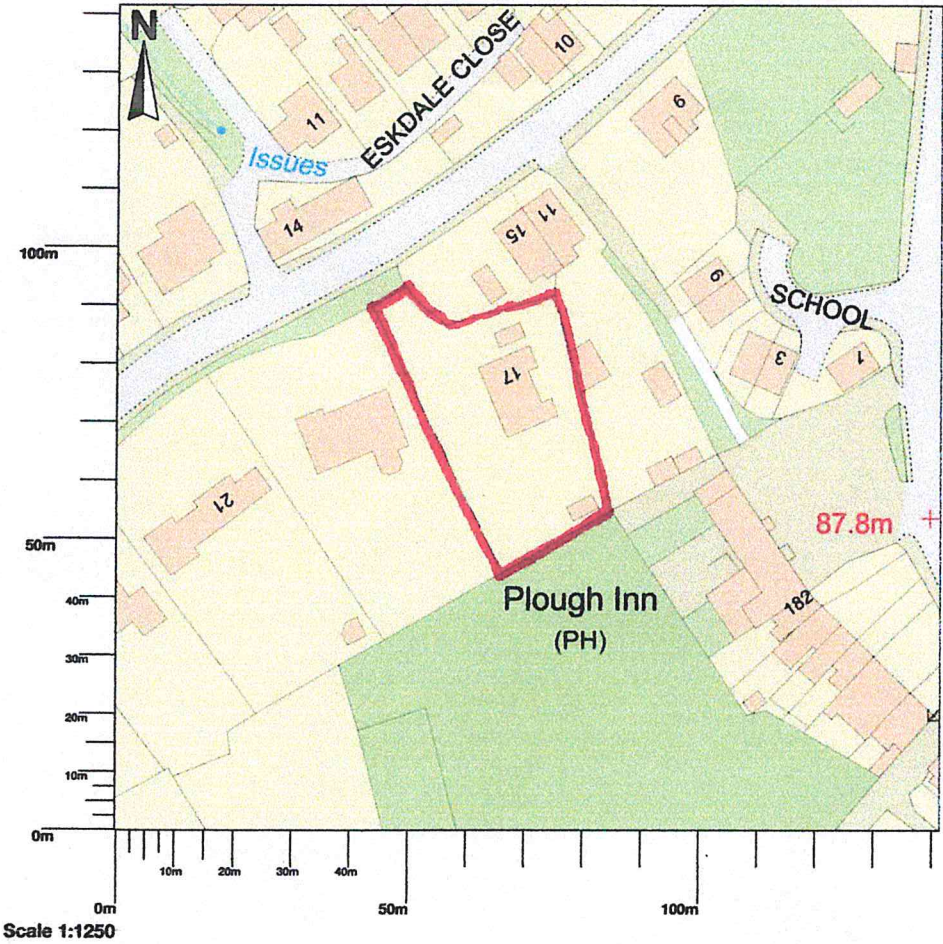


Map area bounded by: 486452,506671 486594,506813. Produced on 03 February 2021 from the OS National Geographic Database. Reproduction in whole or part is prohibited without the prior permission of Ordnance Survey. © Crown copyright 2021. Supplied by UKPlanningMaps.com a licensed OS partner (100054135). Unique plan reference: p2cuk/568842/770724


NOTES:
All dimensions must be checked on site and not scaled from this drawing.

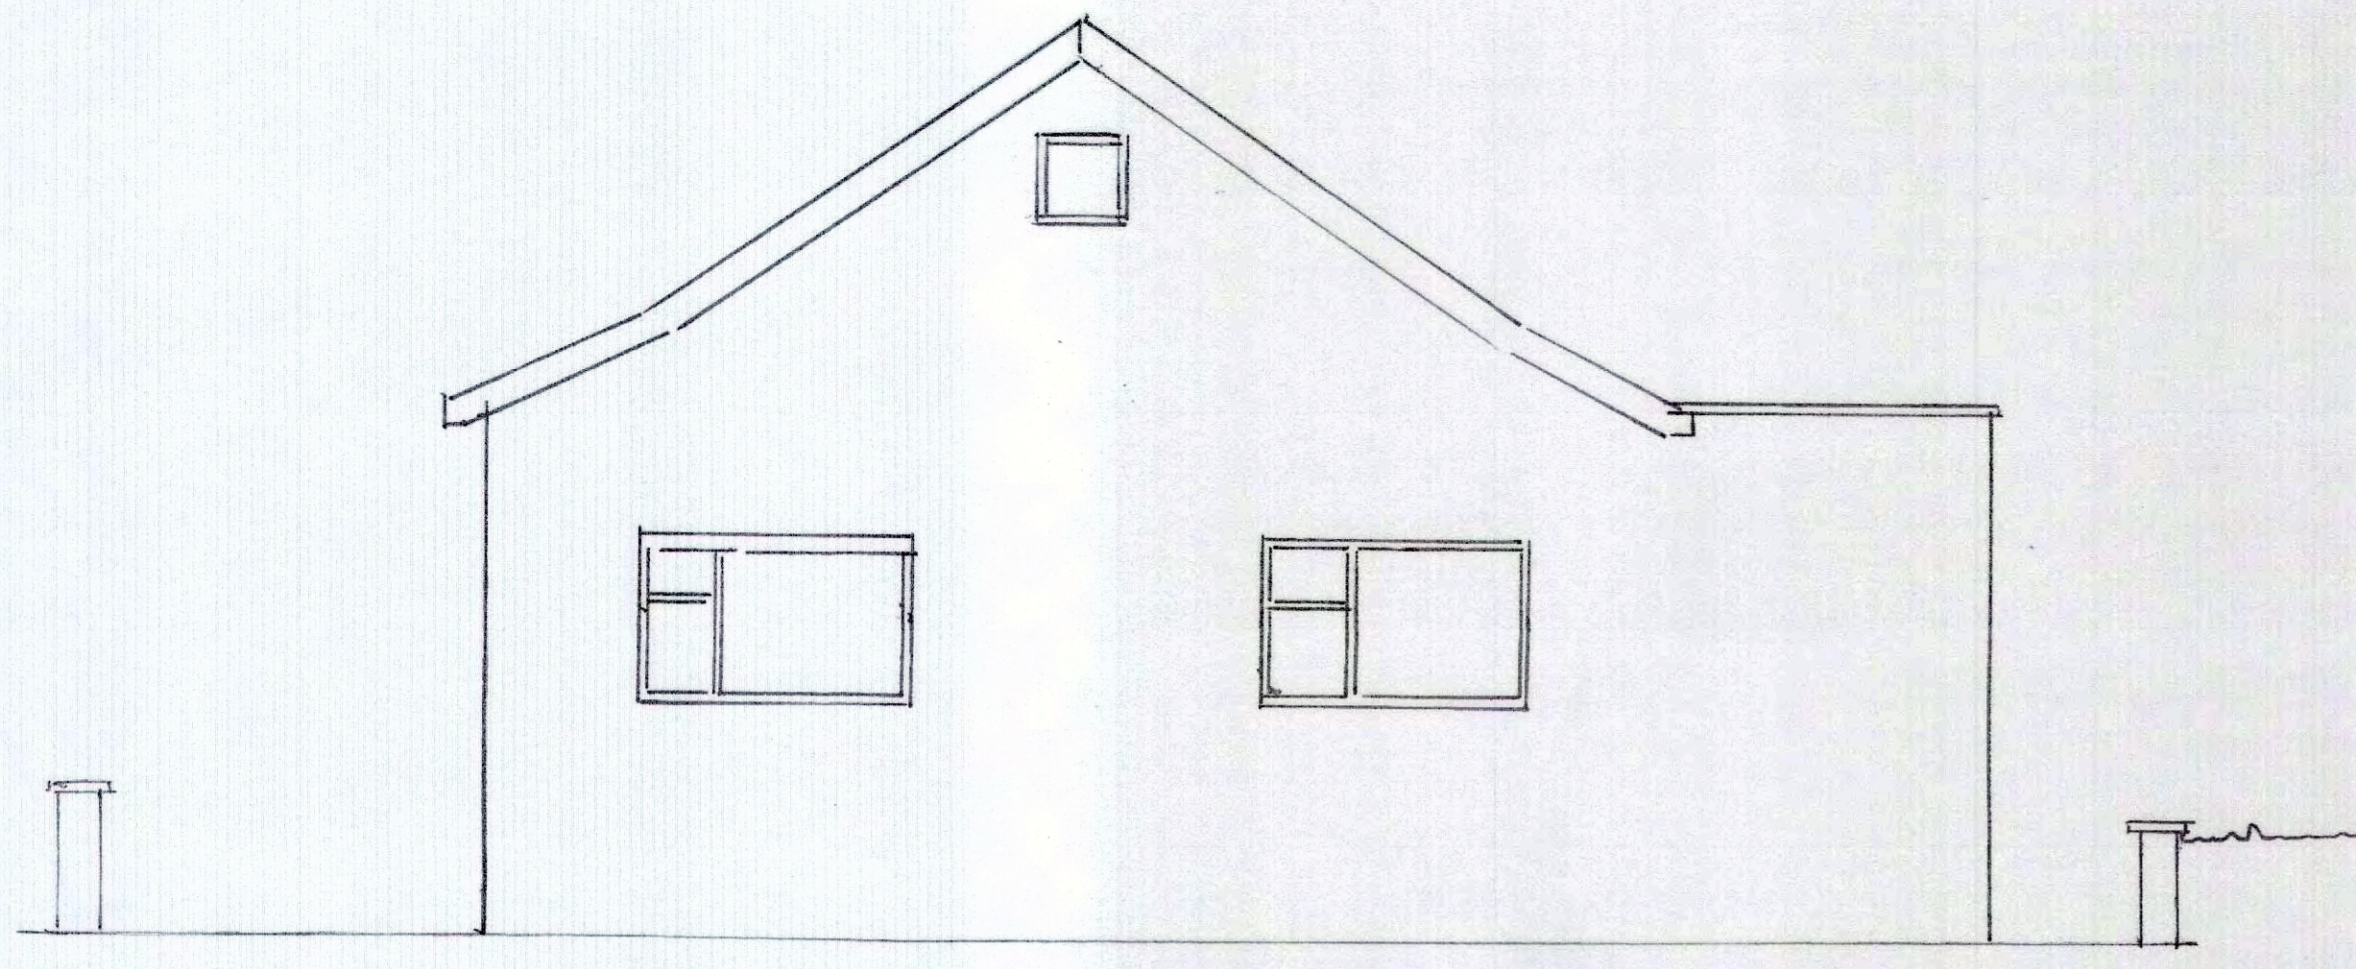


SOUTH ELEVATION.

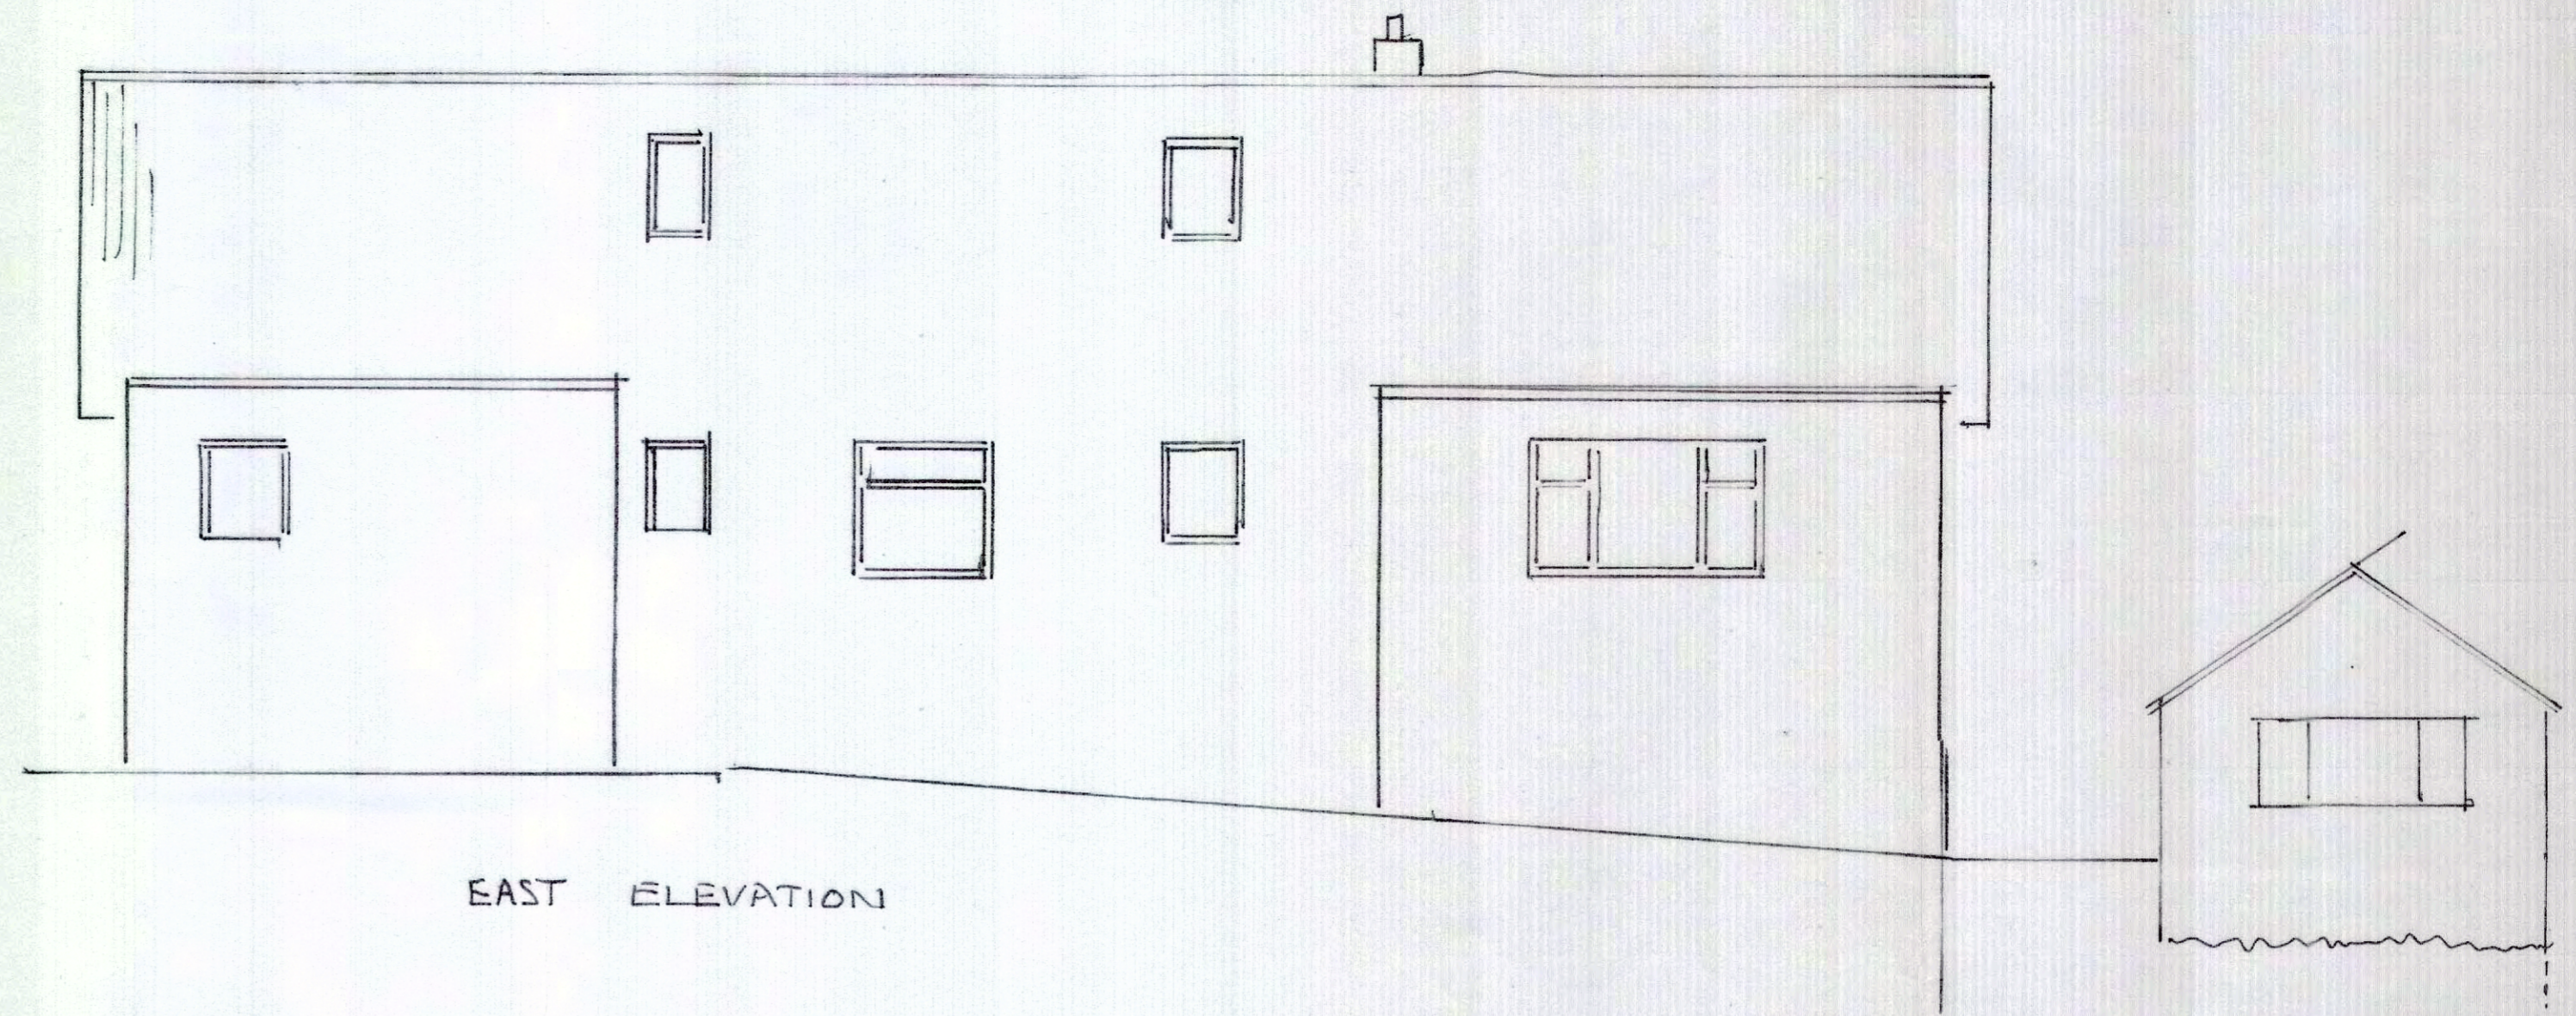


EAST ELEVATION

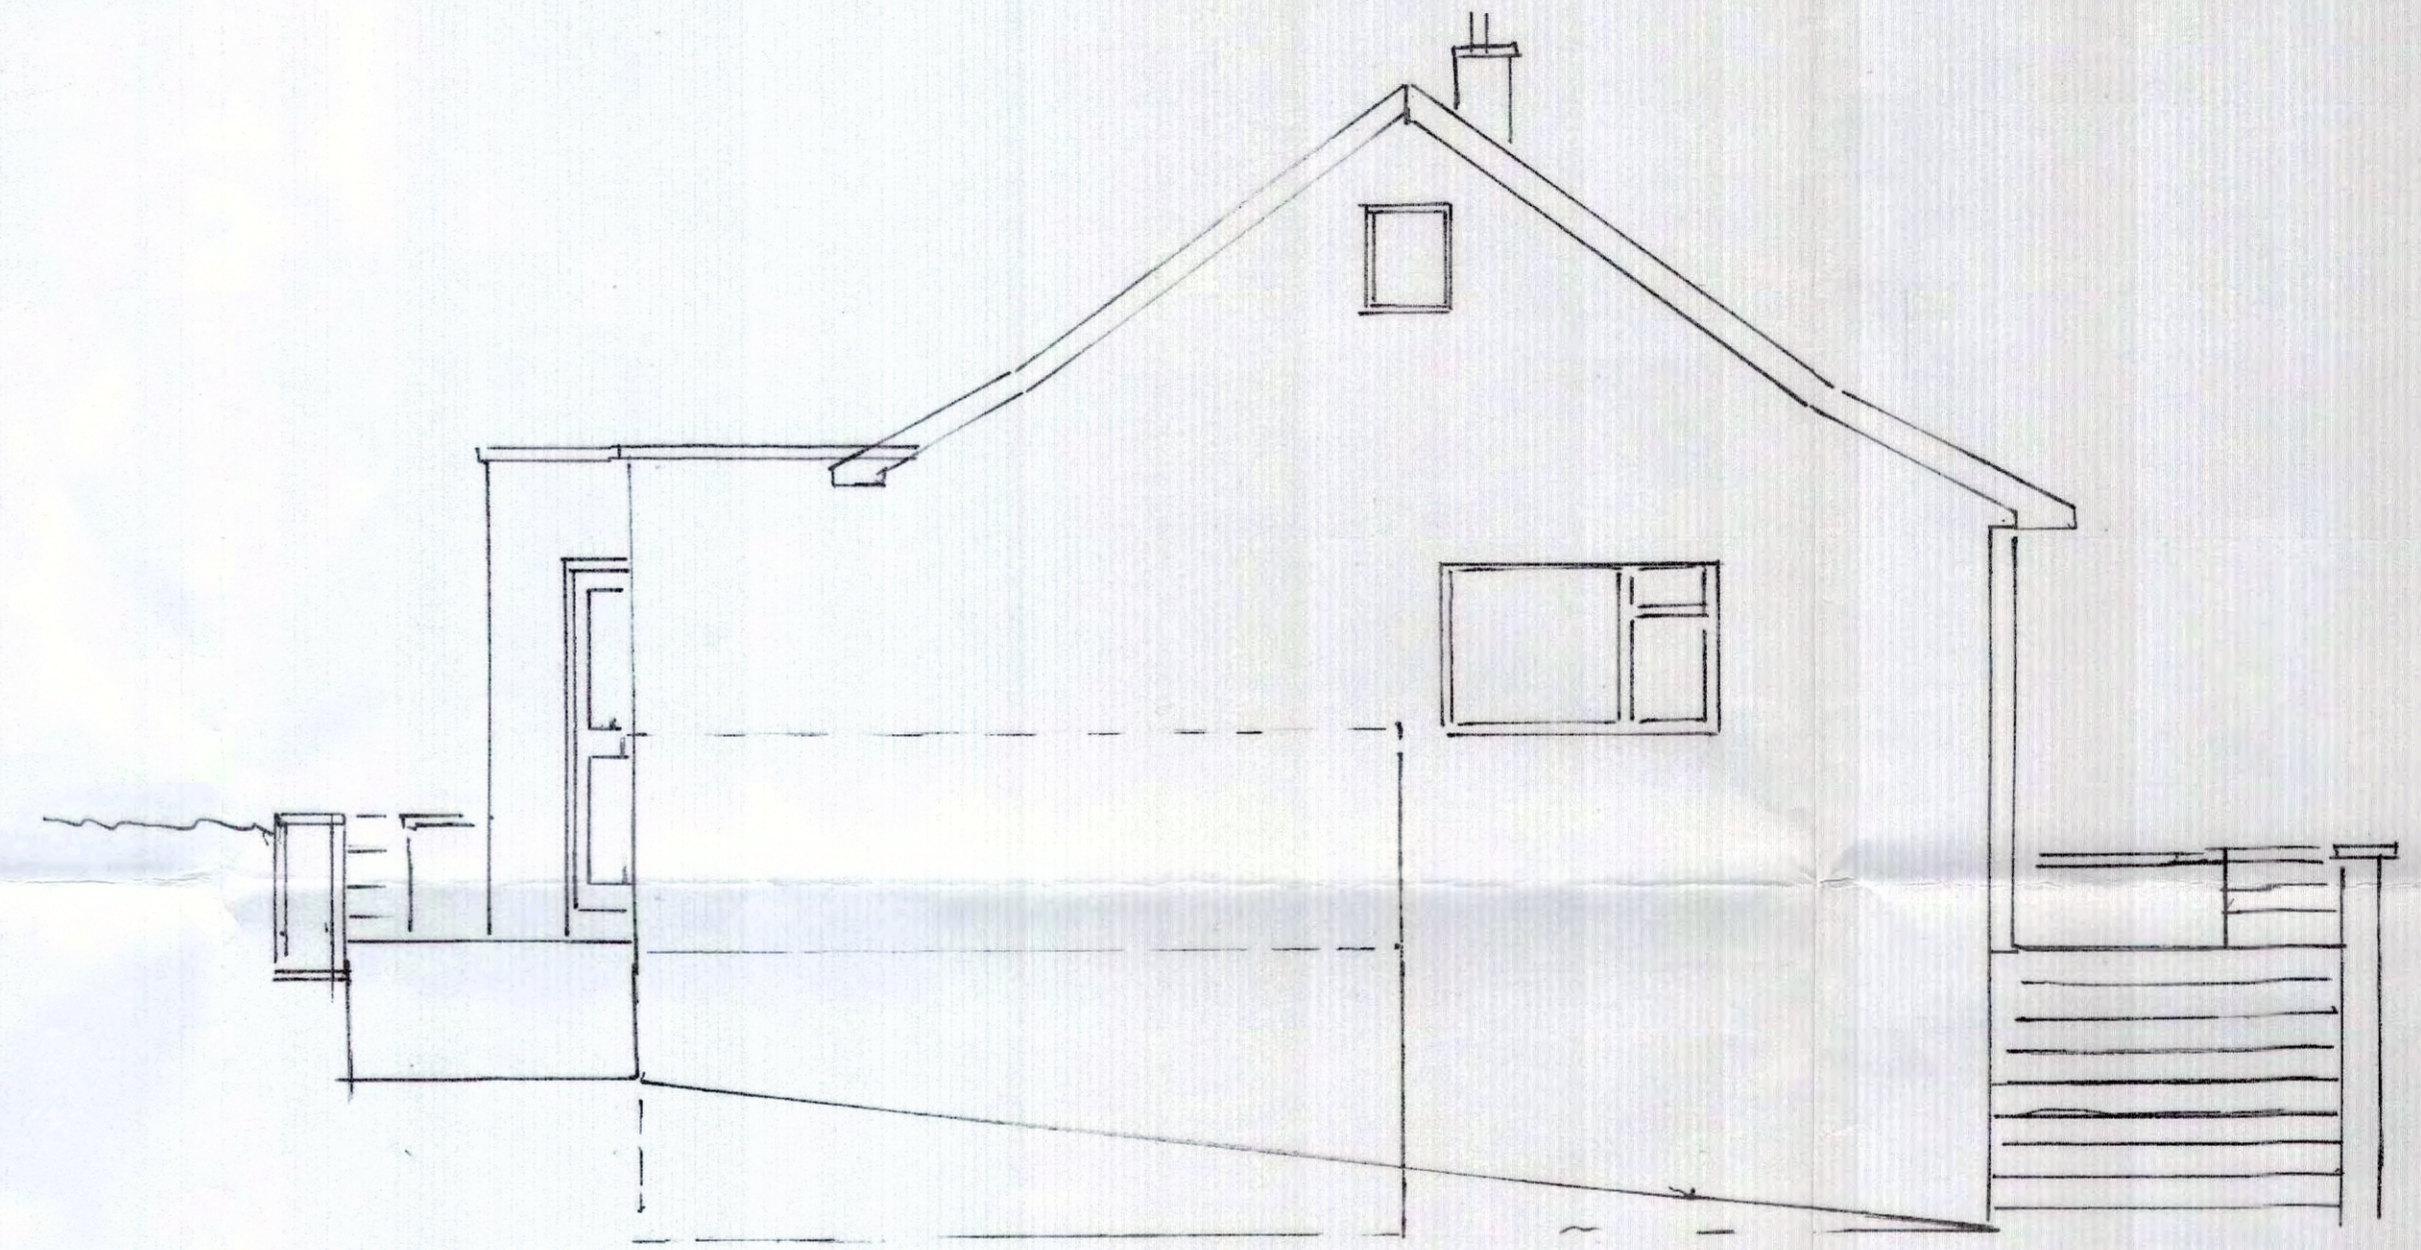

NORTH ELEVATION

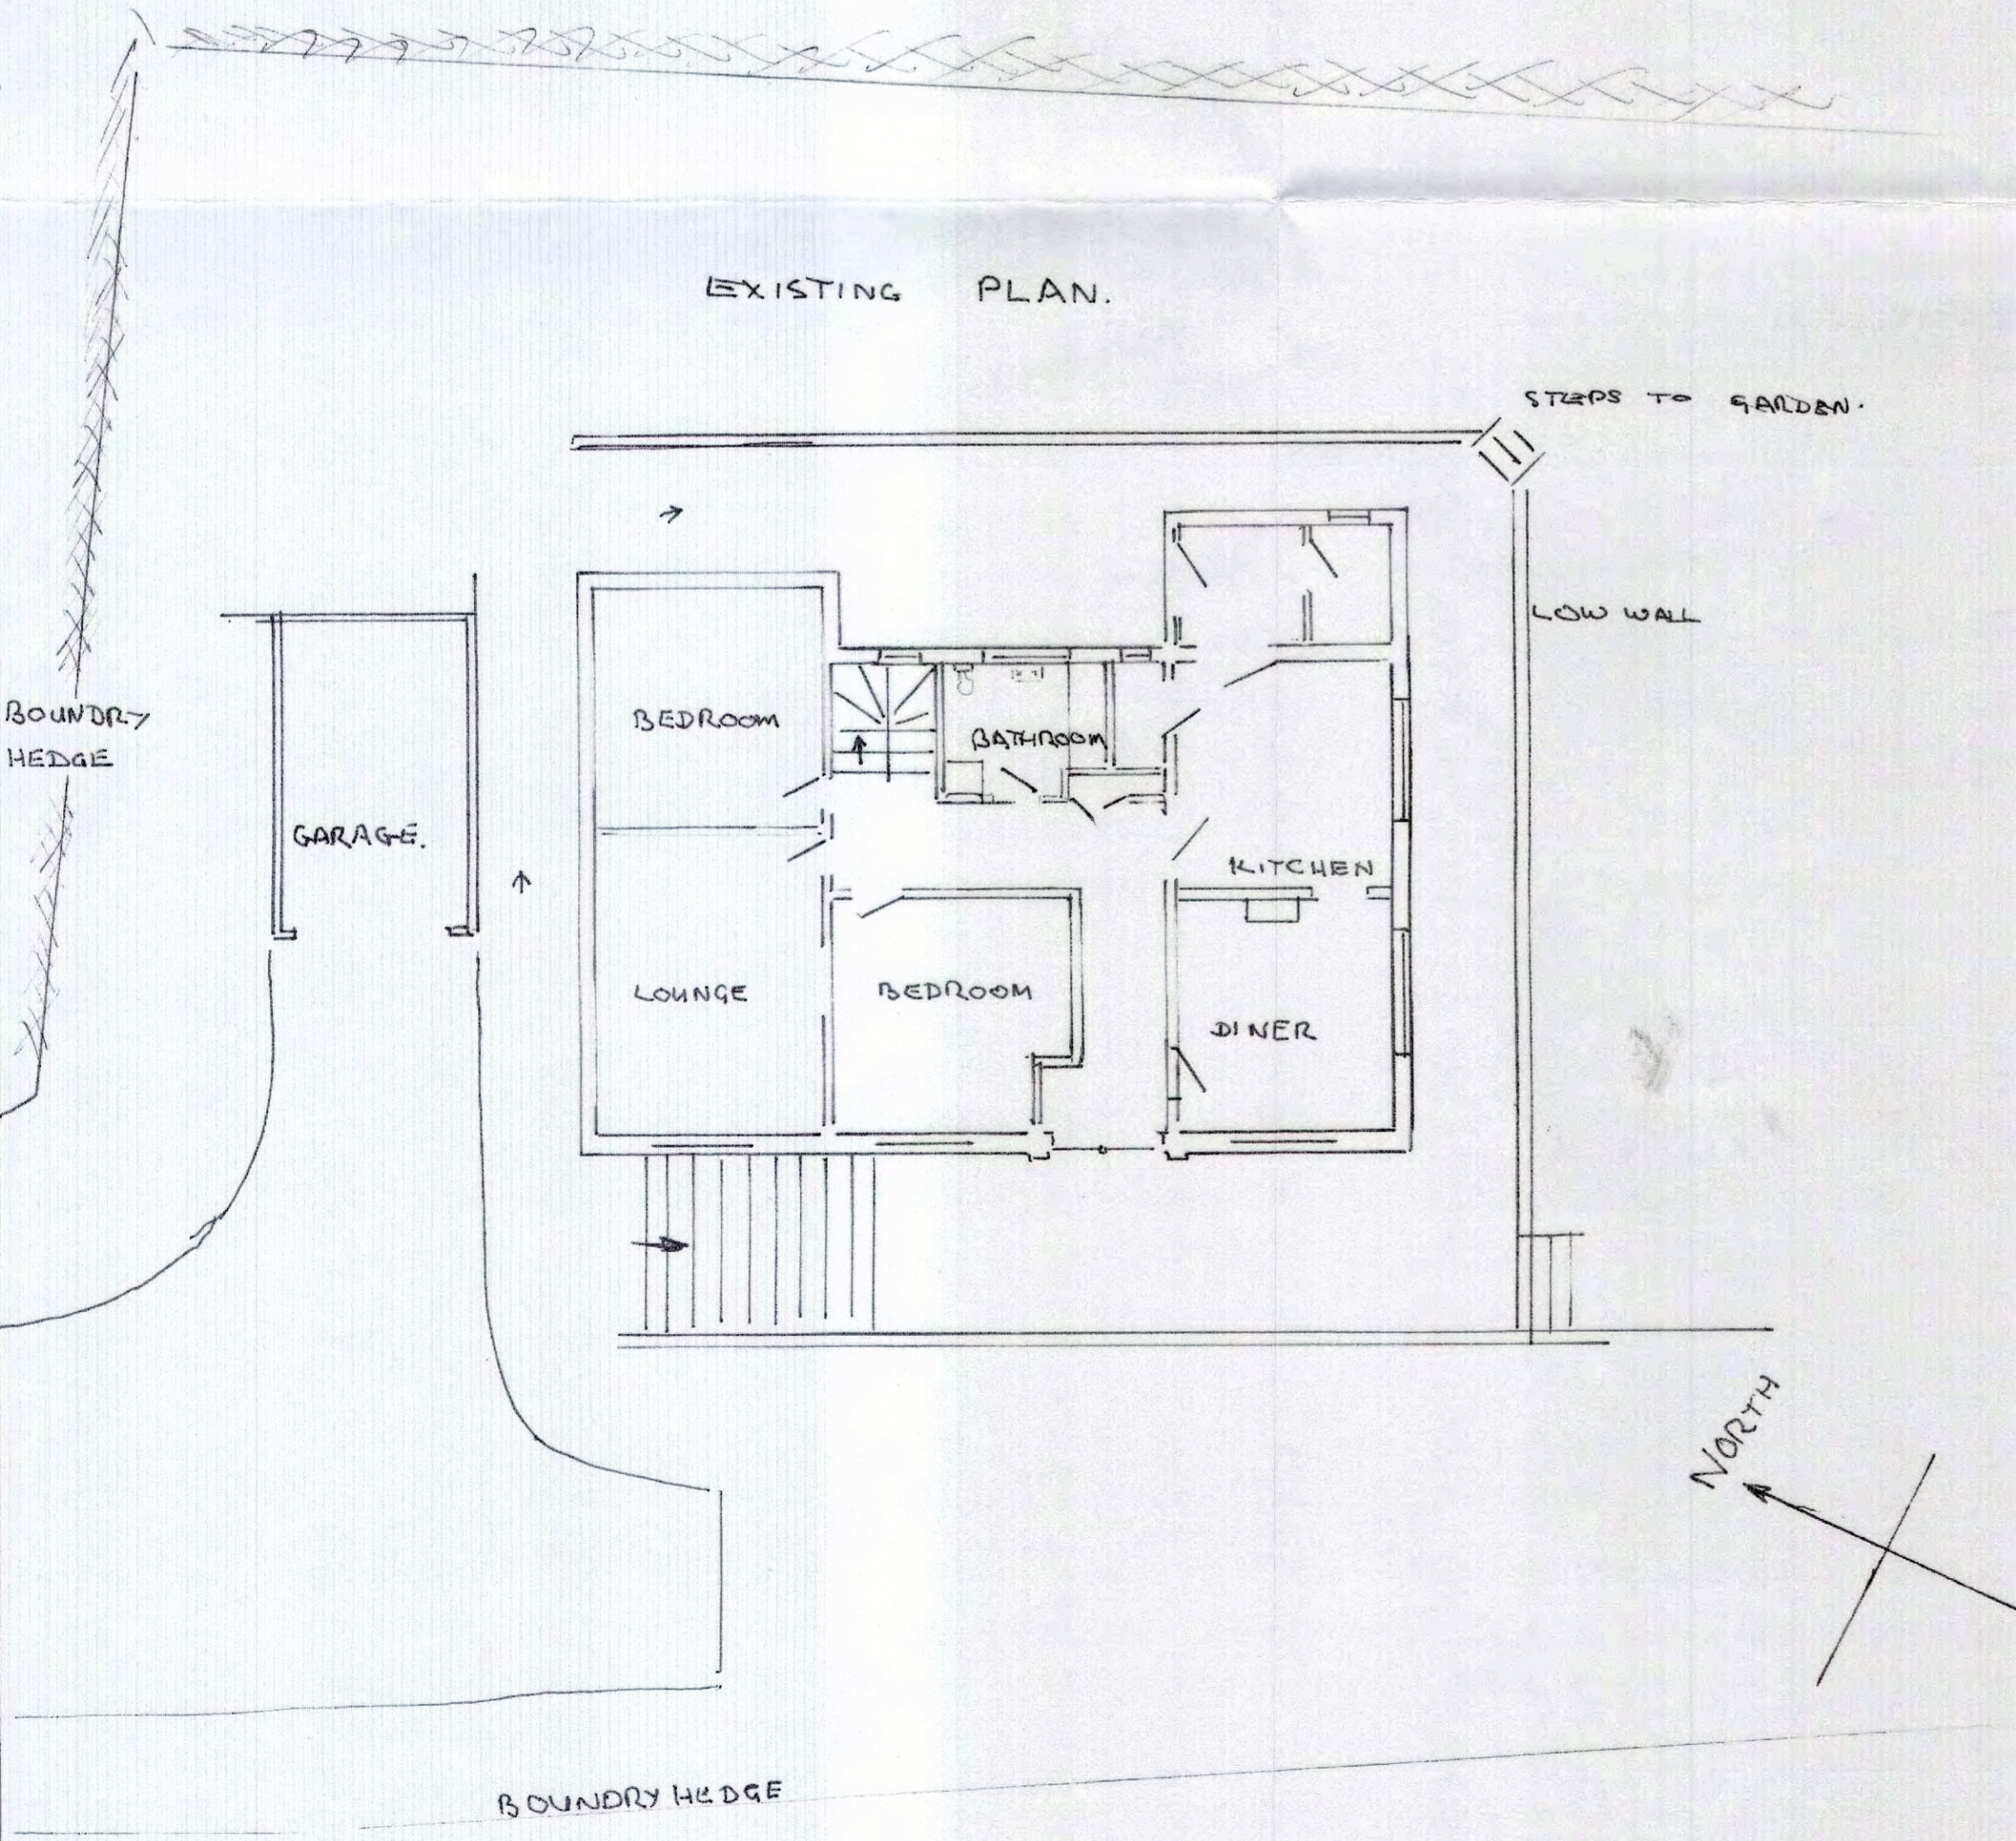

EXISTING PLAN.

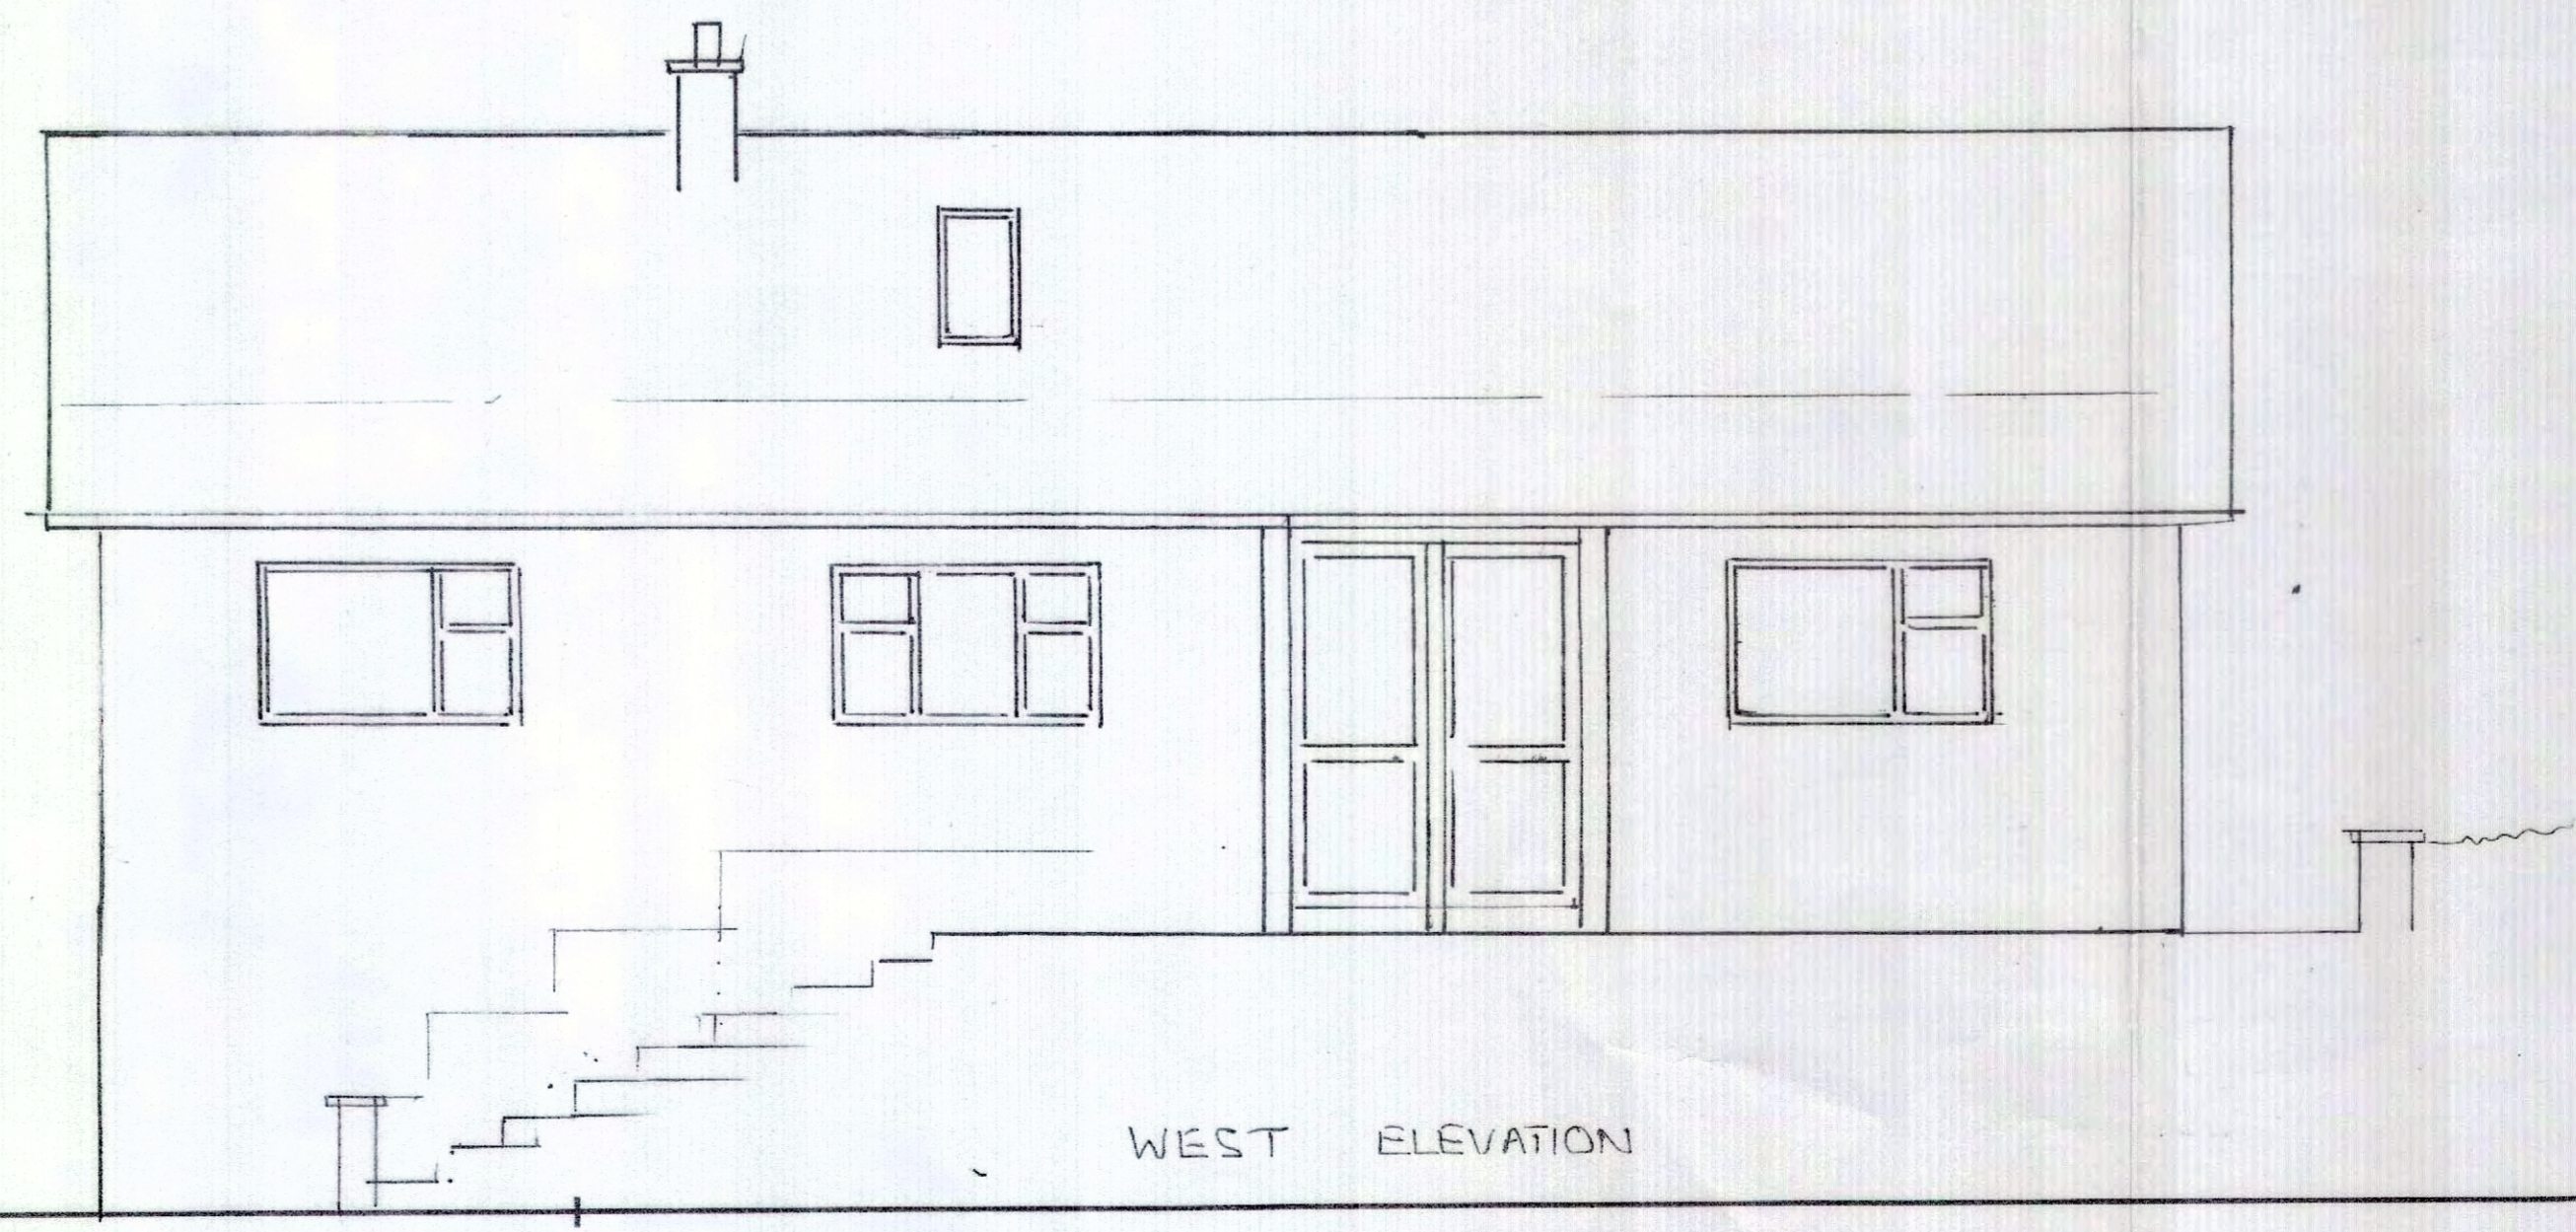

WEST ELEVATION

A	Date	Revisions

©copyright

Client
MR AND MRS L ATKINSON

Job Title

Drawing Title
EXISTING PLAN AND ELEVATIONS
17 ESKDALE SIDE
SLEIGHTS
WHITBY YO22 5EP.








Scale 1:50 1:100

Date 5-2-21 Drawn by nfb

Dwg No.	Rev.

NOTES:
All dimensions must be checked on site and not scaled from this drawing.

PROPOSED ALTERATIONS TO 17 ESKDALE SIDE
SCHEDULE OF WORK
ALL STONE USED, TO BE LOCAL SANDSTONE
HERLINBONE TOOLED QUINS HEADS & CILLS
RENDER TO WALLS
REPLACE BARGE BOARDS AND SOFFITS WITH EDGE DETAIL ROSEMARY TILES.
REMOVE WALL TO KITCHEN - DINER AND DISUSED CHIMNEY BREAST. REPLACE WITH R.S.J TO STRUCTURAL ENGINEERS SPEC.
REMOVE 6 MT LENGTH OF WALL OPEN PLAN TO CONSERVATRY STEEL WORK TO ENGINEERS SPEC.
CONSERVATRY MADE OF GREEN OAK FRAME DOUBLE GLAZED GLASS PANELS PAN TILE ROOF TO MATCH EXISTING BUNGALOW.
GREEN OAK PORCH PAN TILE ROOF.
GREEN OAK CARPORT AND LOG STORE NORTH SIDE.
GARAGE TO BE ENLARGED

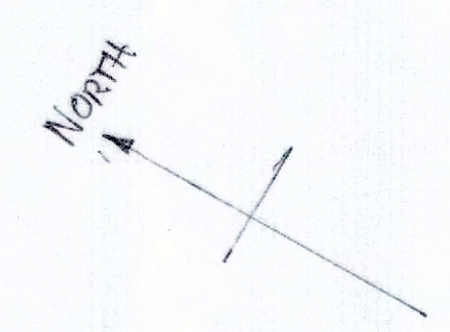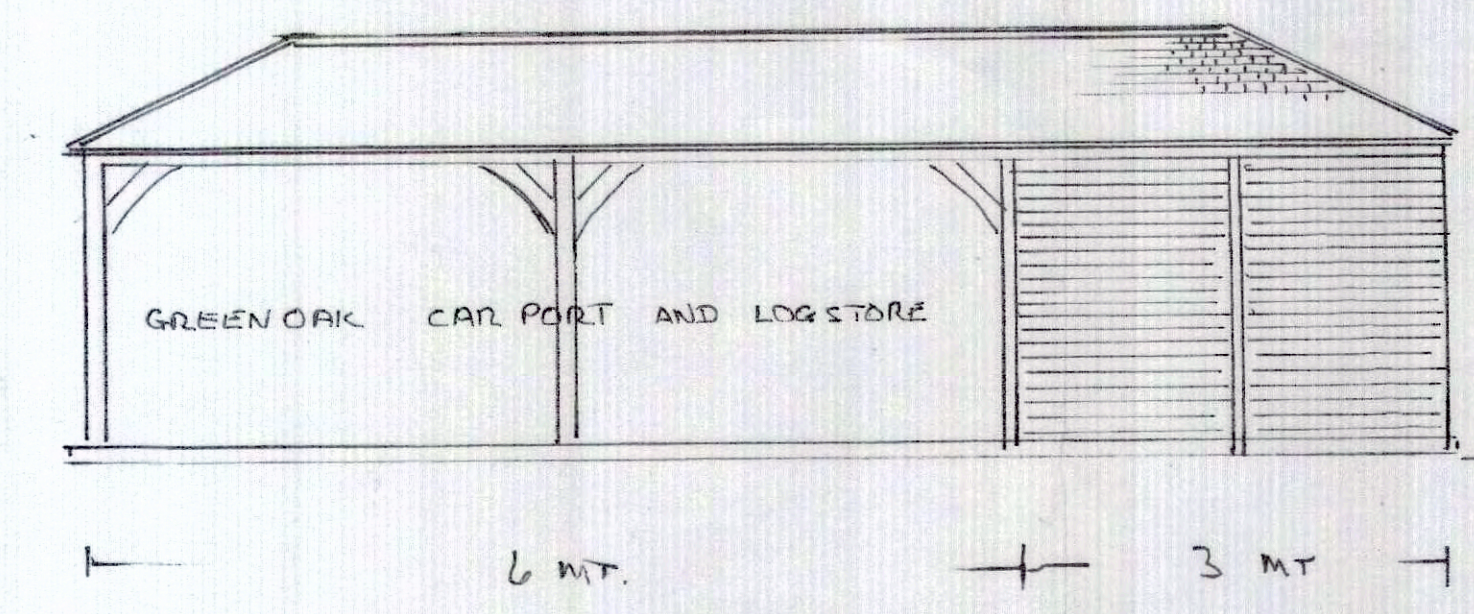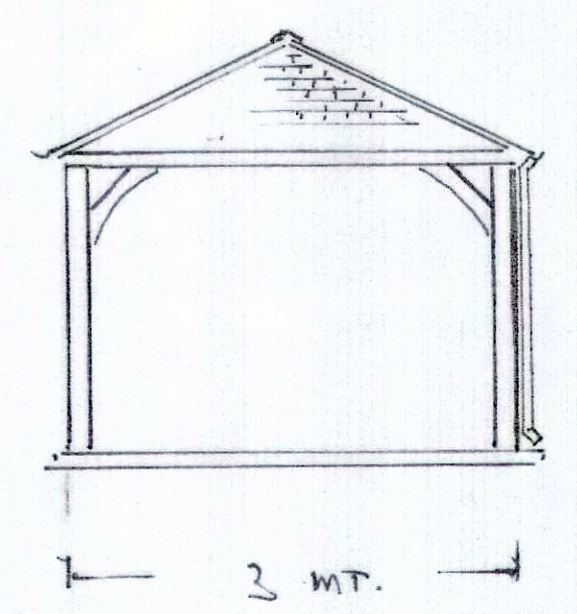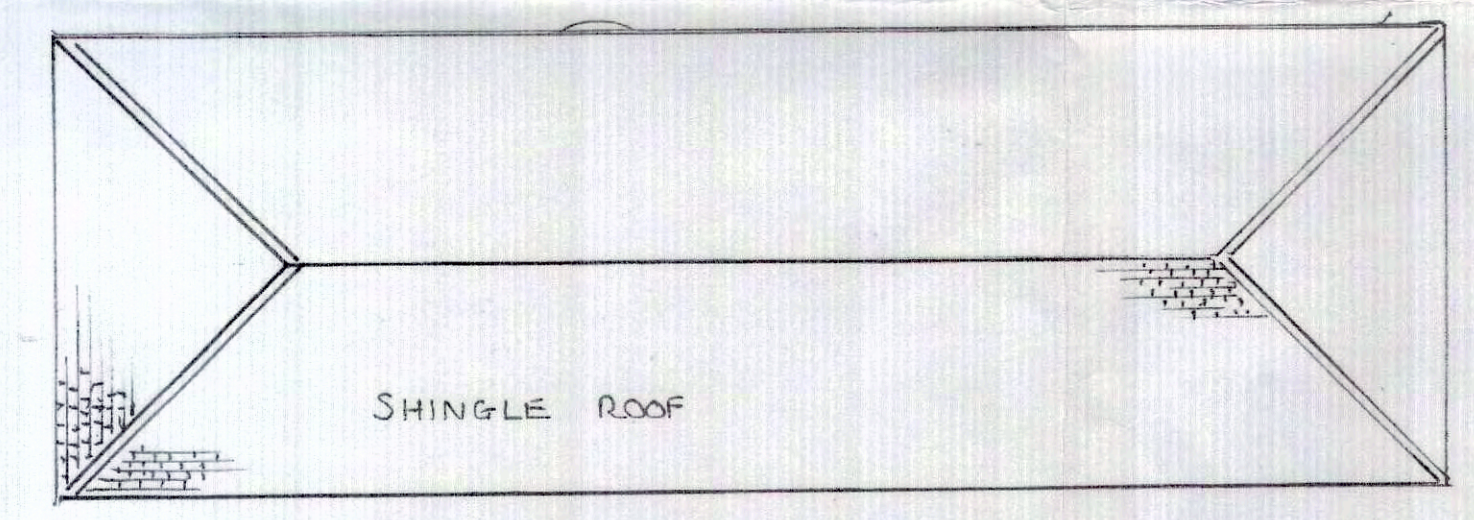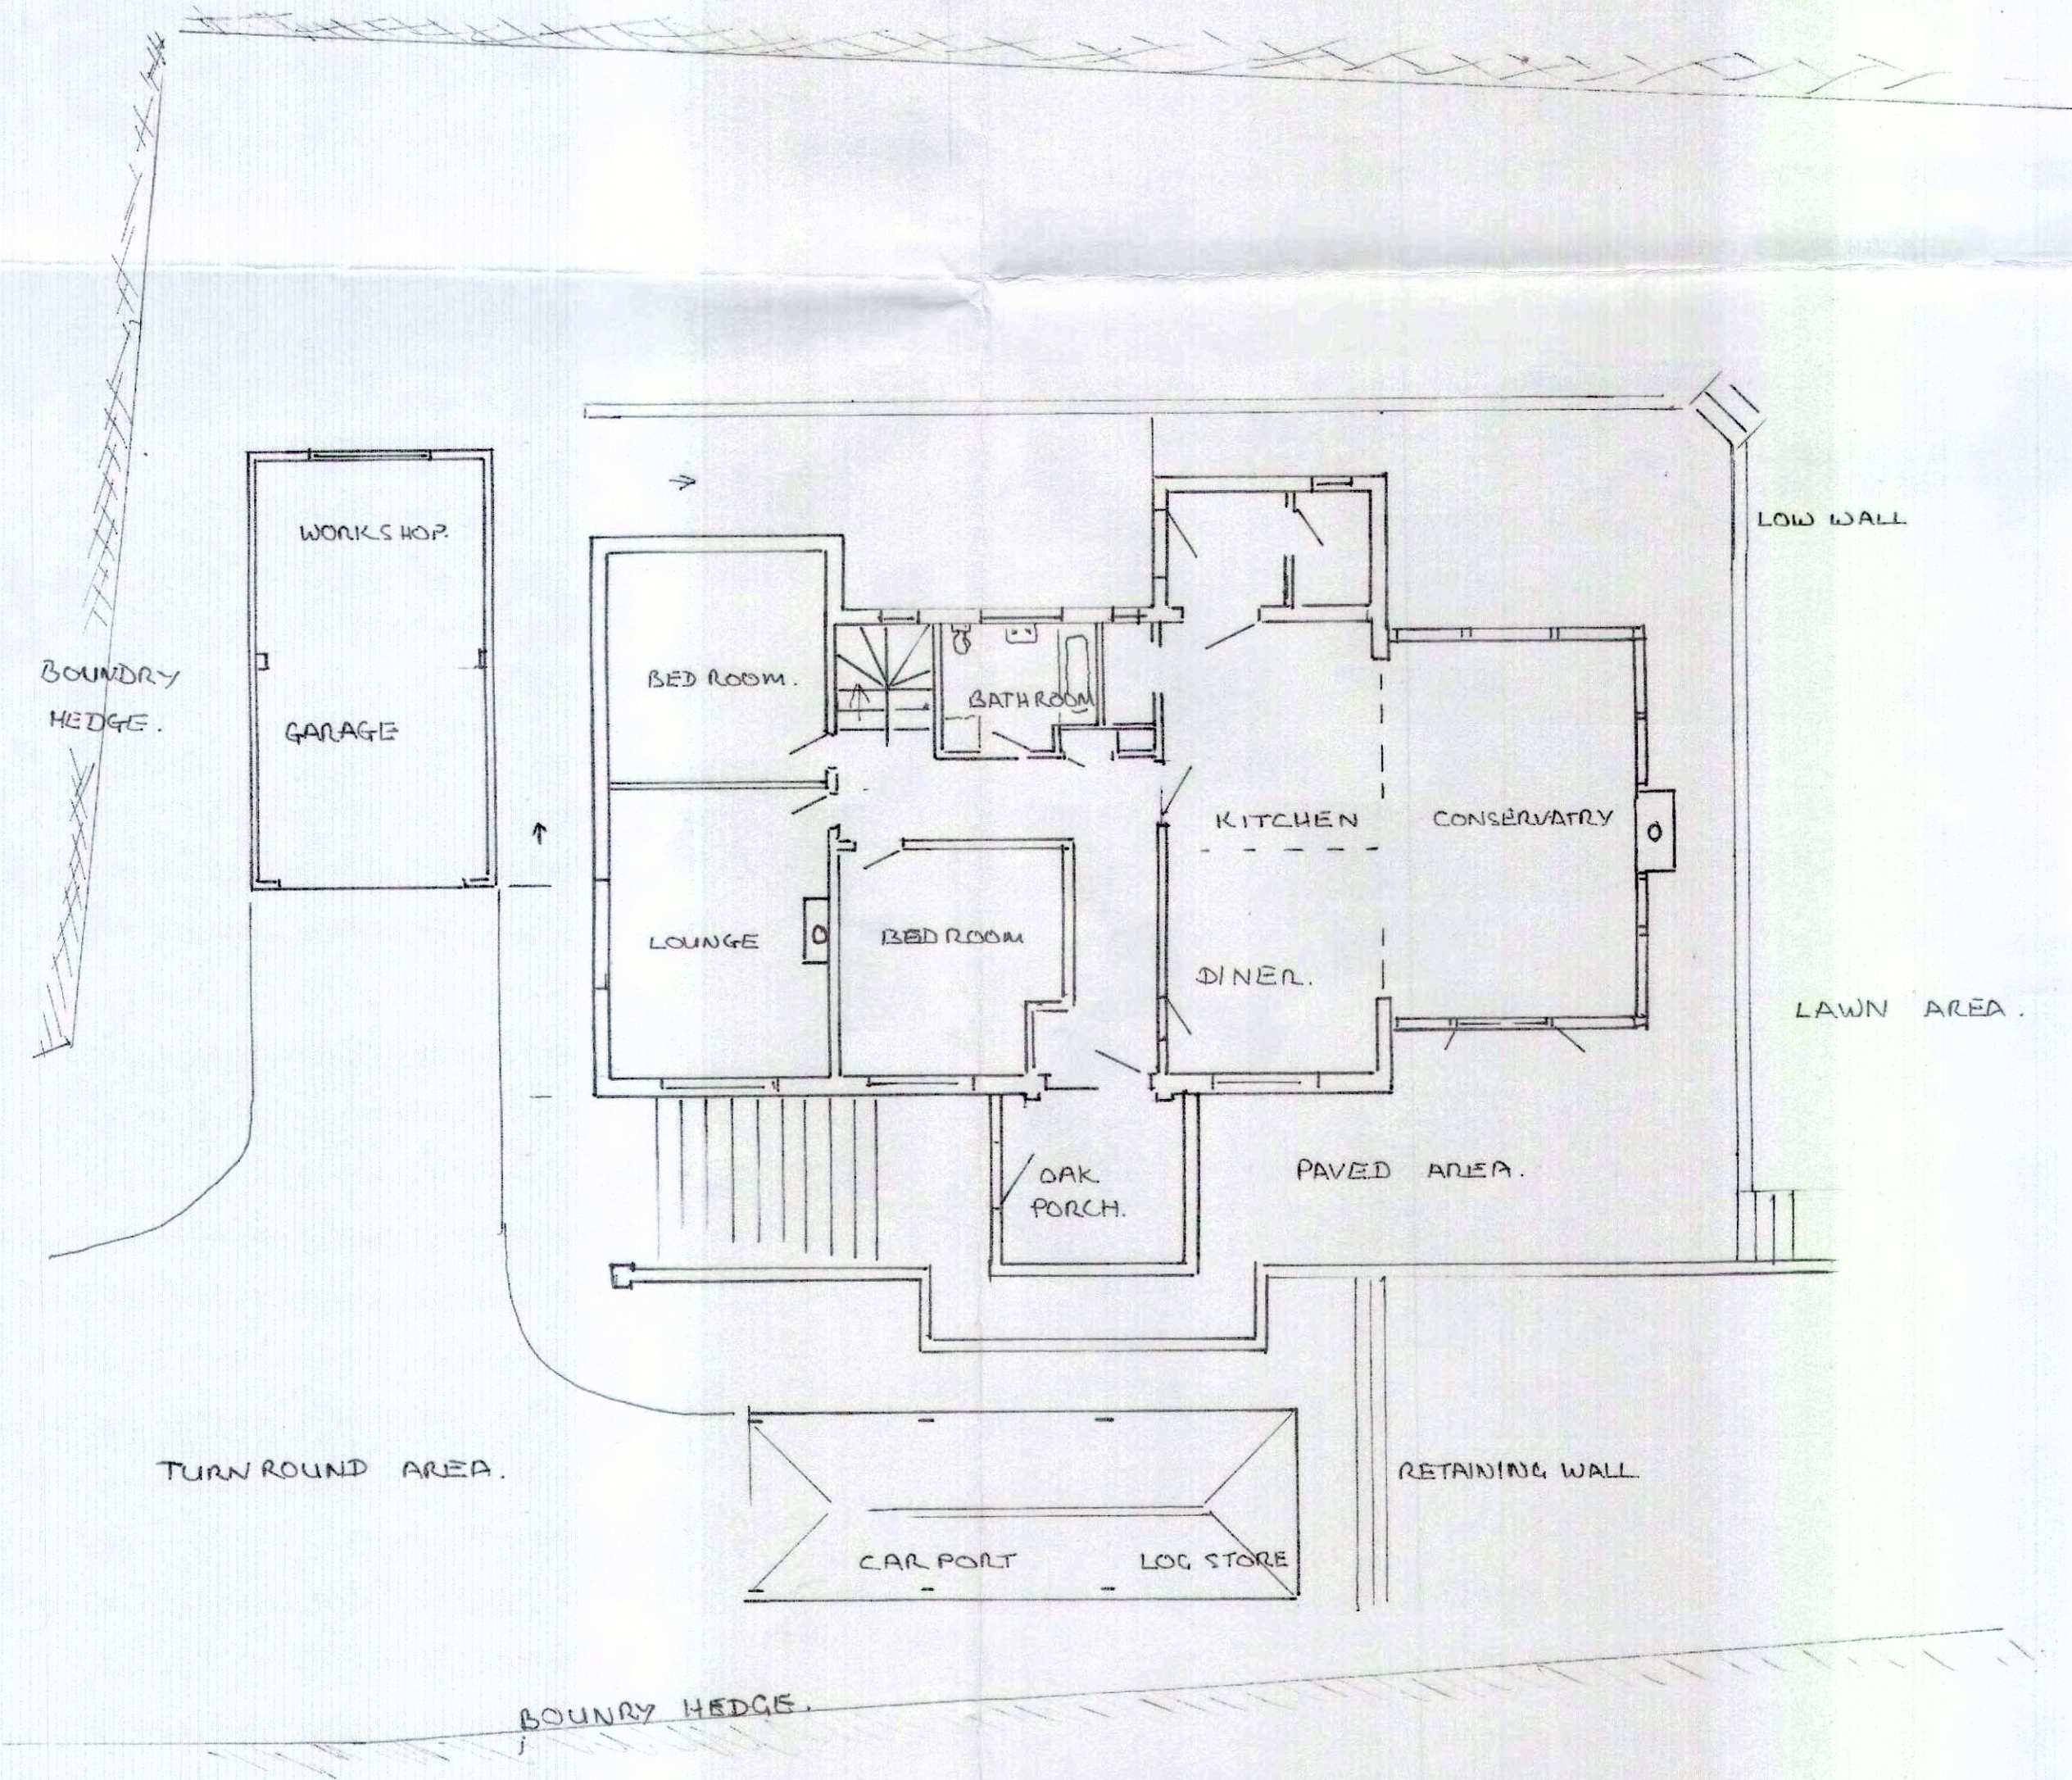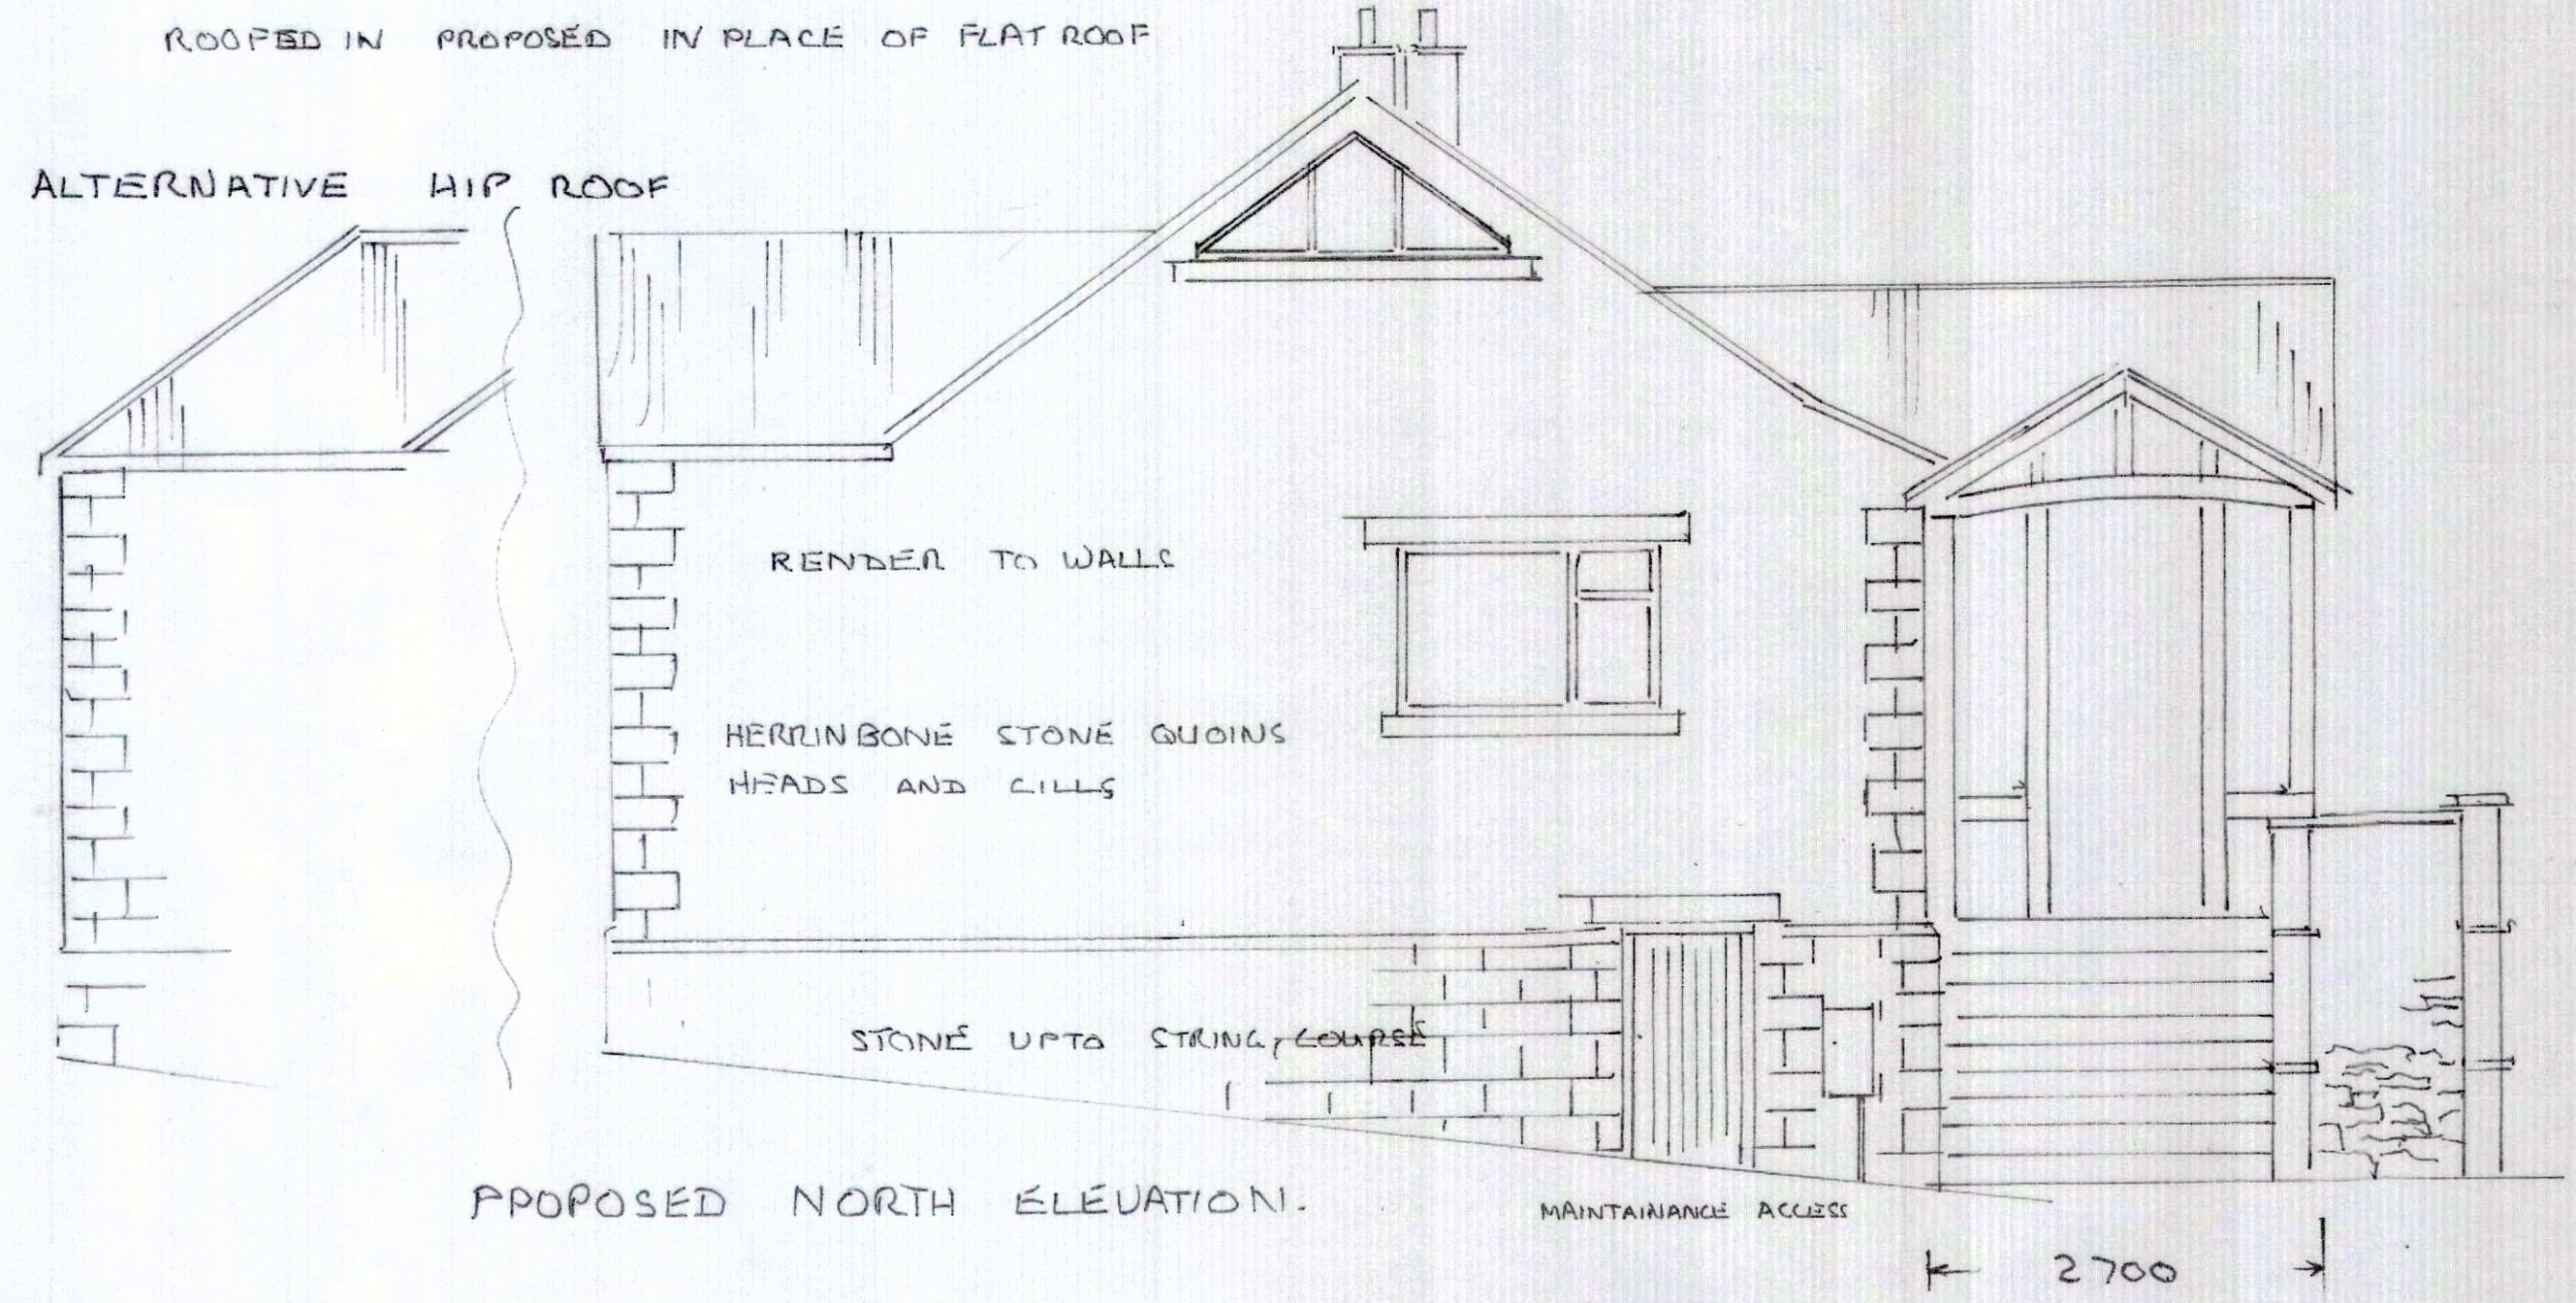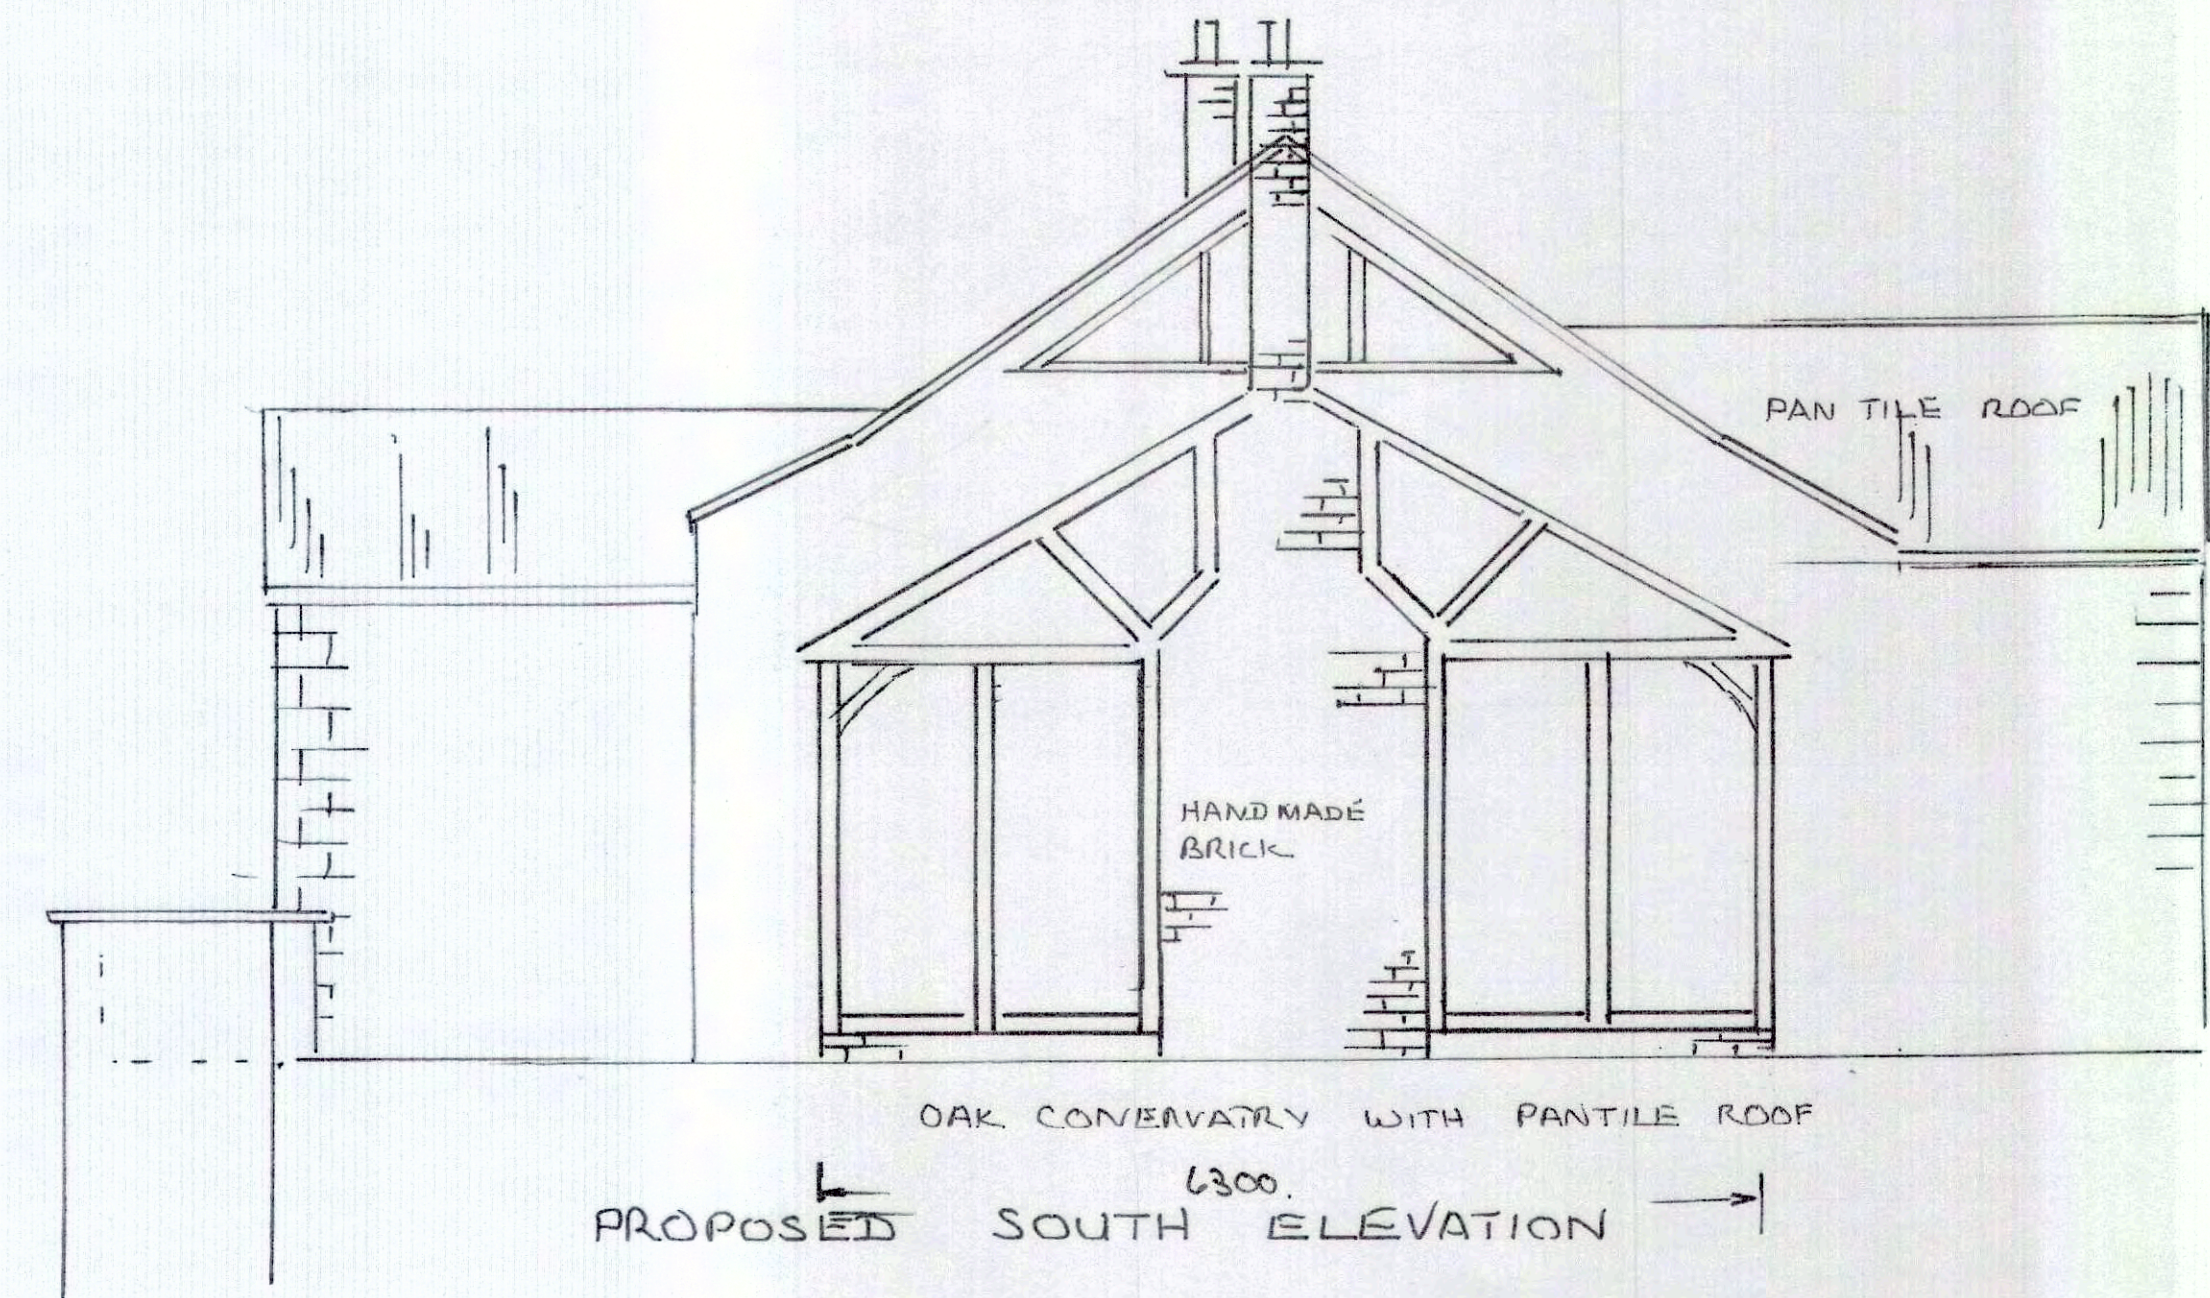

A	Date	Revisions

©copyright

Client
MR AND MRS L ATKINSON.

Job Title


Drawing Title
PROPOSED NORTH AND SOUTH ELEVATIONS.
17 ESKDALE SIDE
SLEIGHTS
WHITBY YO22 5EP

Scale 1:50 1:100


Date 5-2-21 Drawn by JTB

Drg No.	Rev.


NOTES:
All dimensions must be checked on site and not scaled from this drawing.

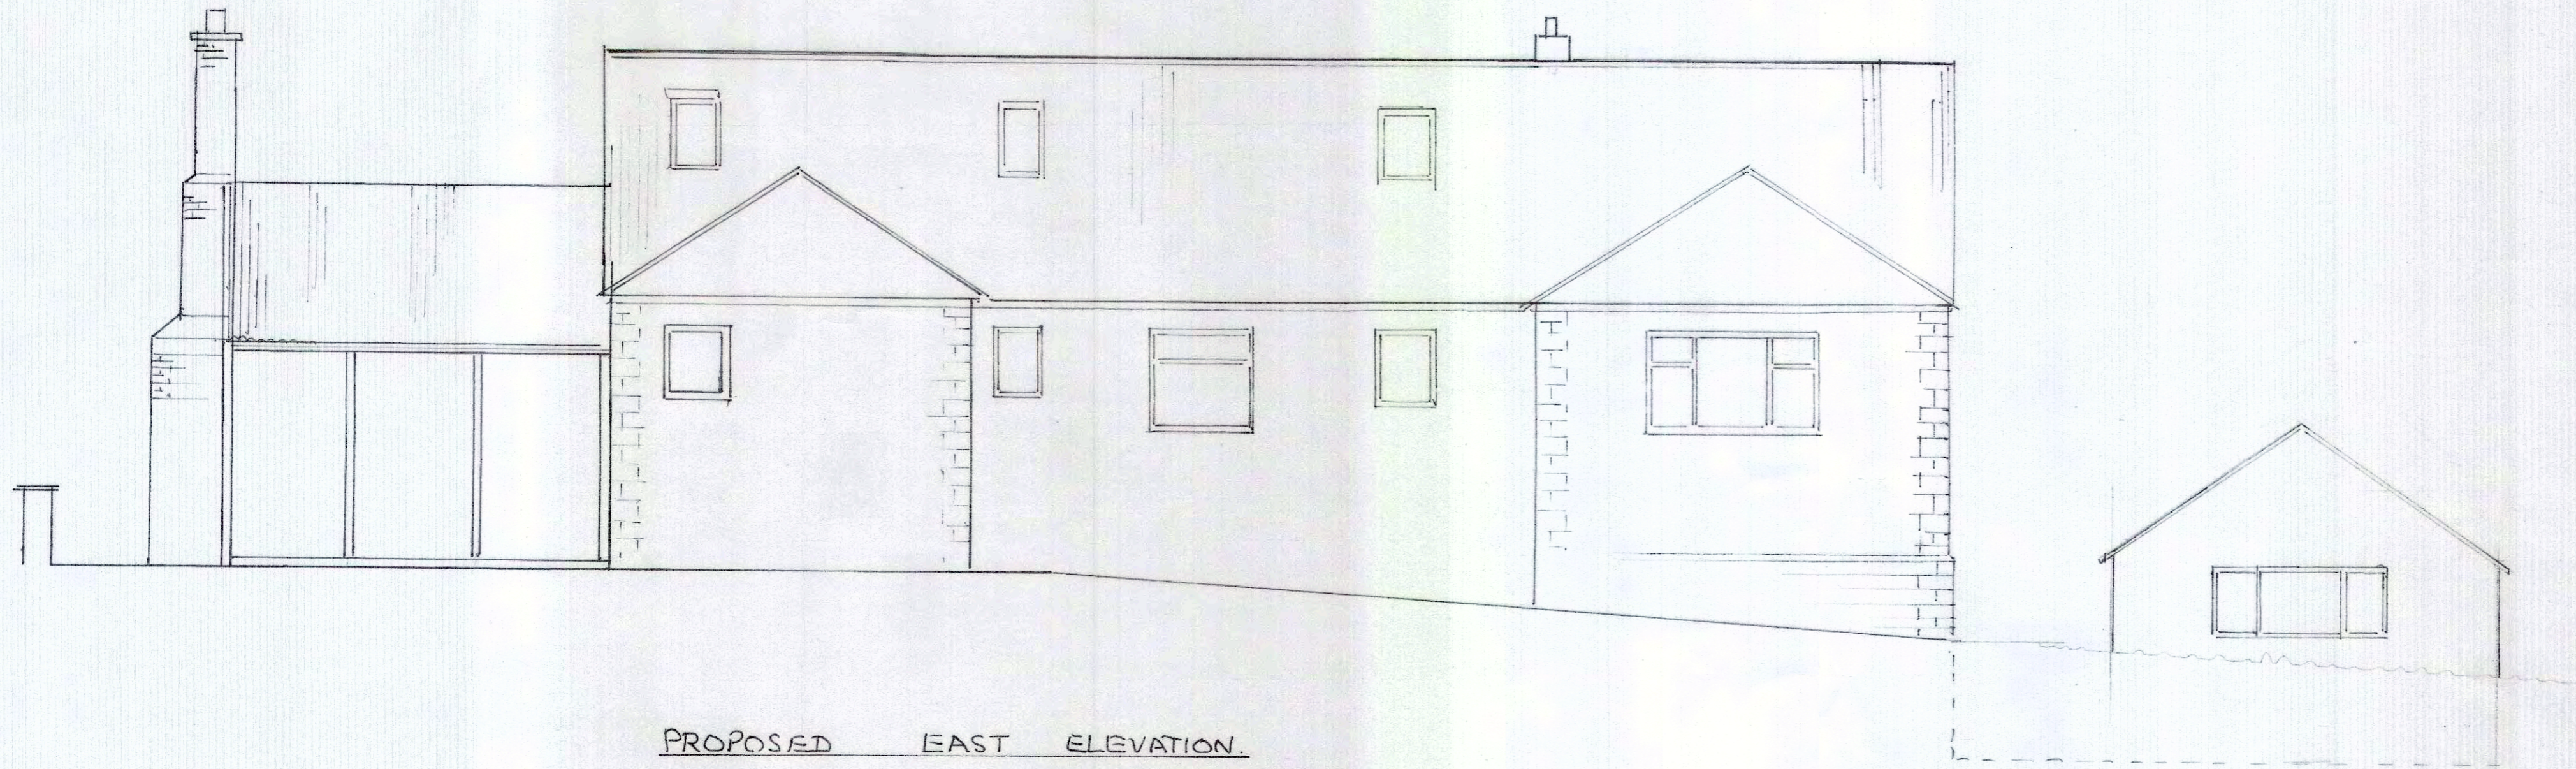

PROPOSED EAST ELEVATION.

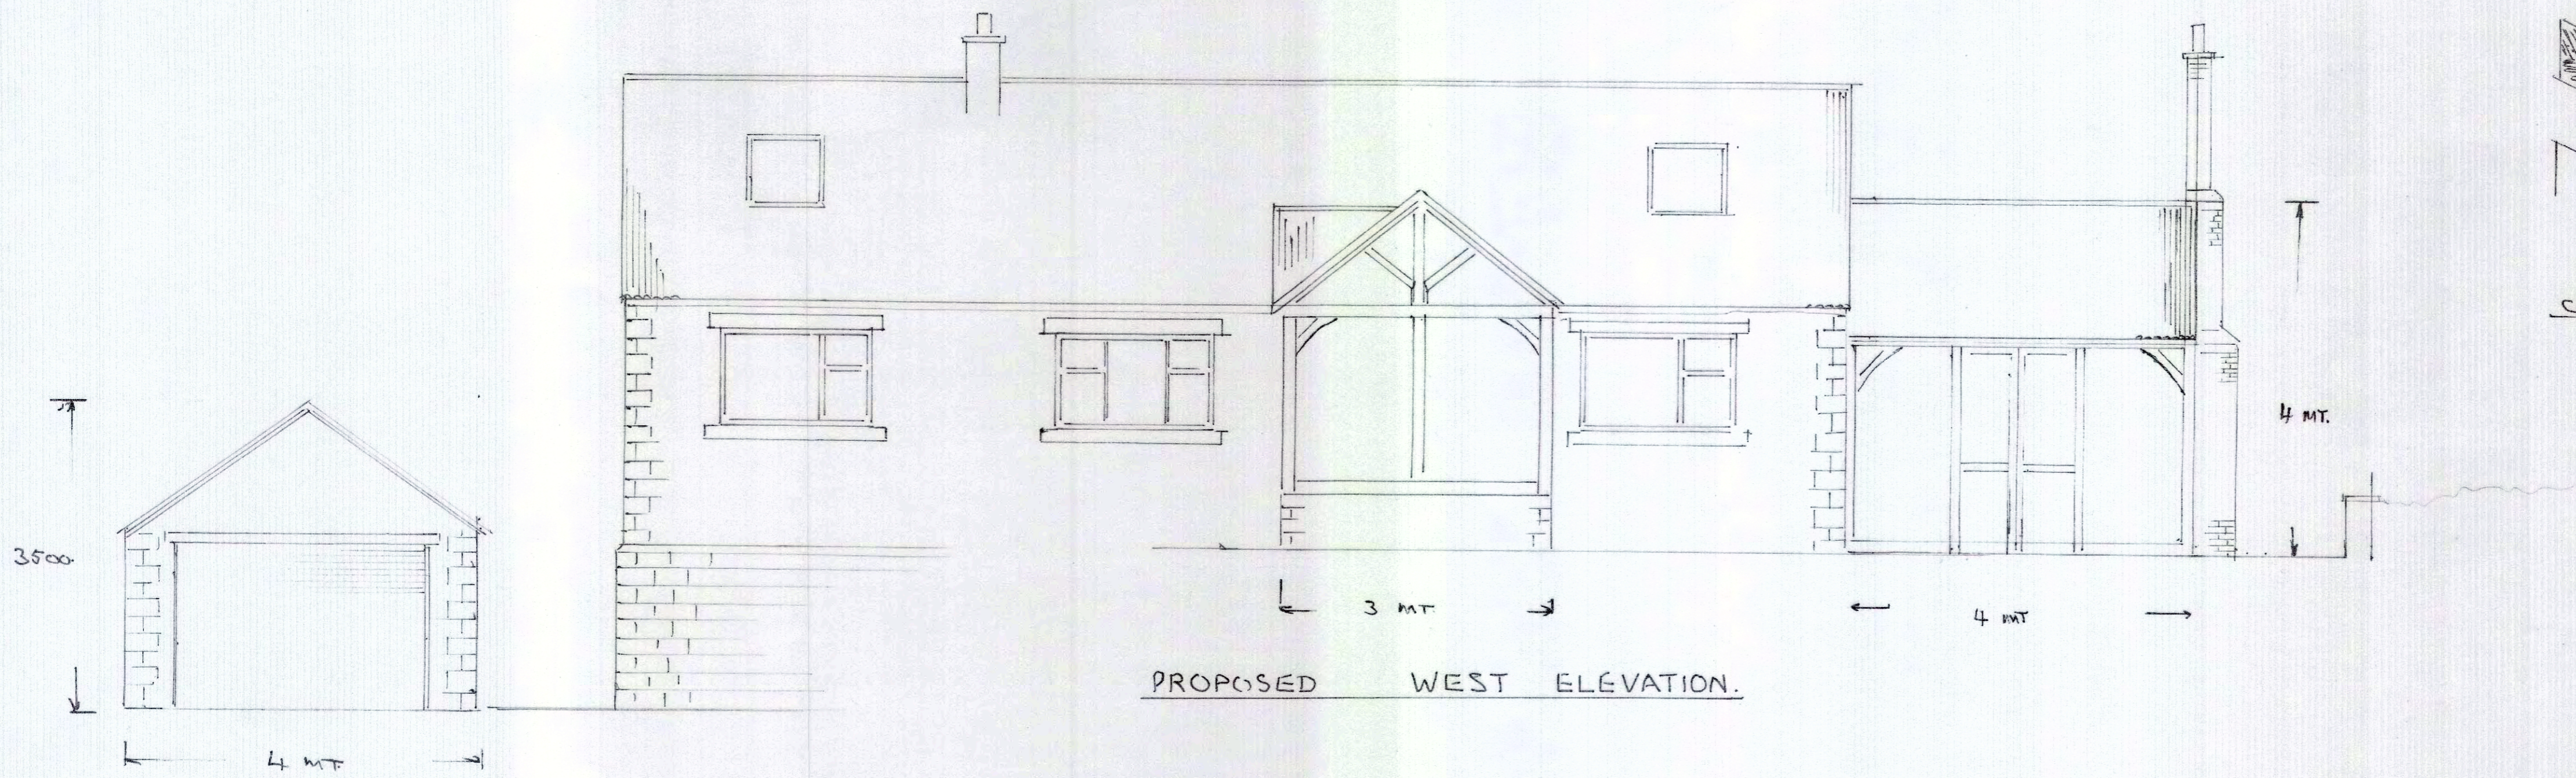

PROPOSED WEST ELEVATION.

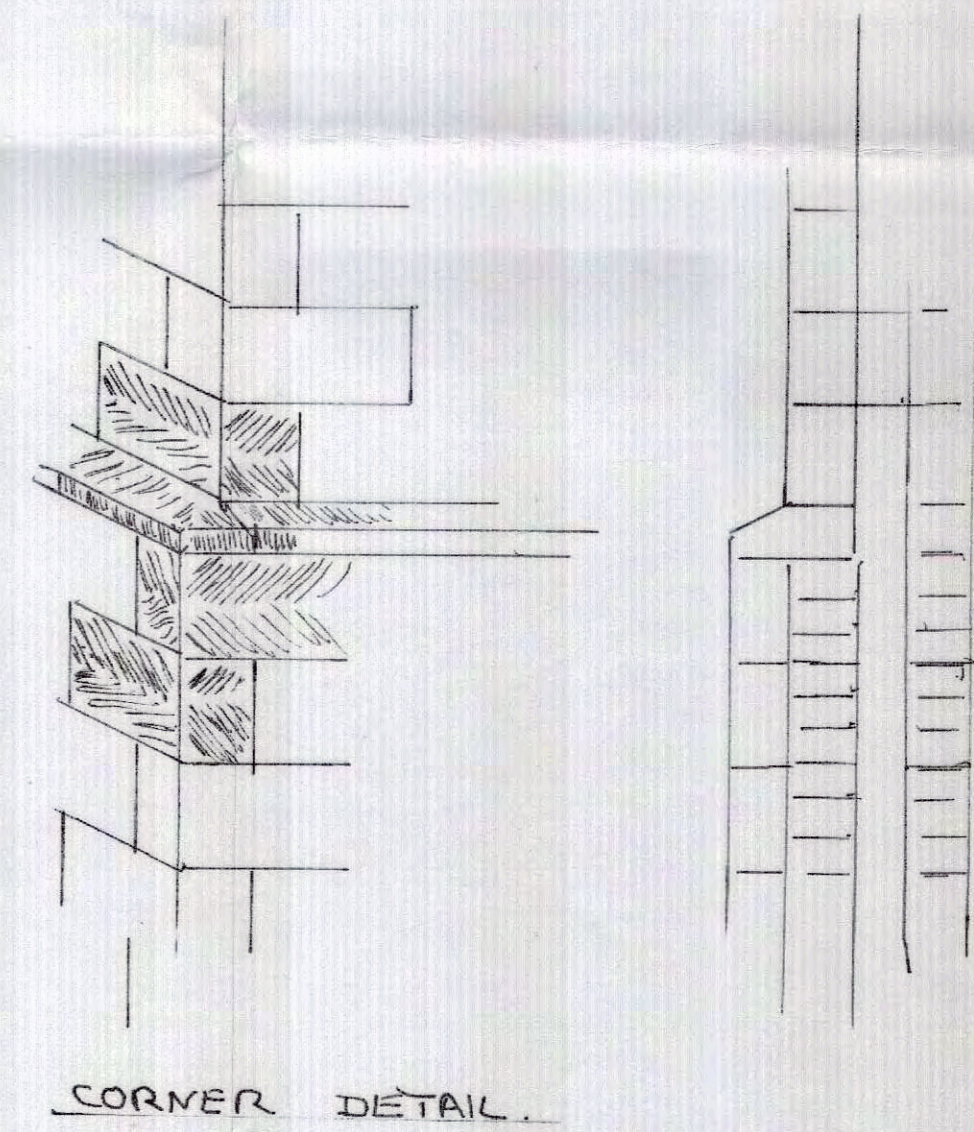

CORNER DETAIL.

A	Date	Revisions

©copyright

Client
MR AND MRS L ATKINSON.

Job Title

Drawing Title
PROPOSED EAST &
WEST ELEVATIONS
17, ESKDALE SIDE
SLEIGHTS
WHITBY YO22 5EP

Scale 1:50

Date 5-2-21 Drawn by YK.

Drg No.	Rev.