


**SCALE BAR 1:2500**



**NYMNPA**  
16/03/2021

 

**IAN PICK ASSOCIATES LTD**  
Specialist Agricultural & Rural Planning Consultants

Station Farm Offices  
Wansford Road  
Nafferton  
Driffield  
East Yorkshire  
YO25 8NJ

W : [www.ianpickassociates.co.uk](http://www.ianpickassociates.co.uk)

CLIENT  
**D W Foster**  
Stag Hall Farm  
Scalby  
Scarborough  
YO13 0DN


JOB TITLE  
Replacement Building

DWG. TITLE  
Location Plan A3



SCALE 1=2500      DRN SH

DWG. NUMBER  
**IP/JF/01**


DATE Mar 21      REV -

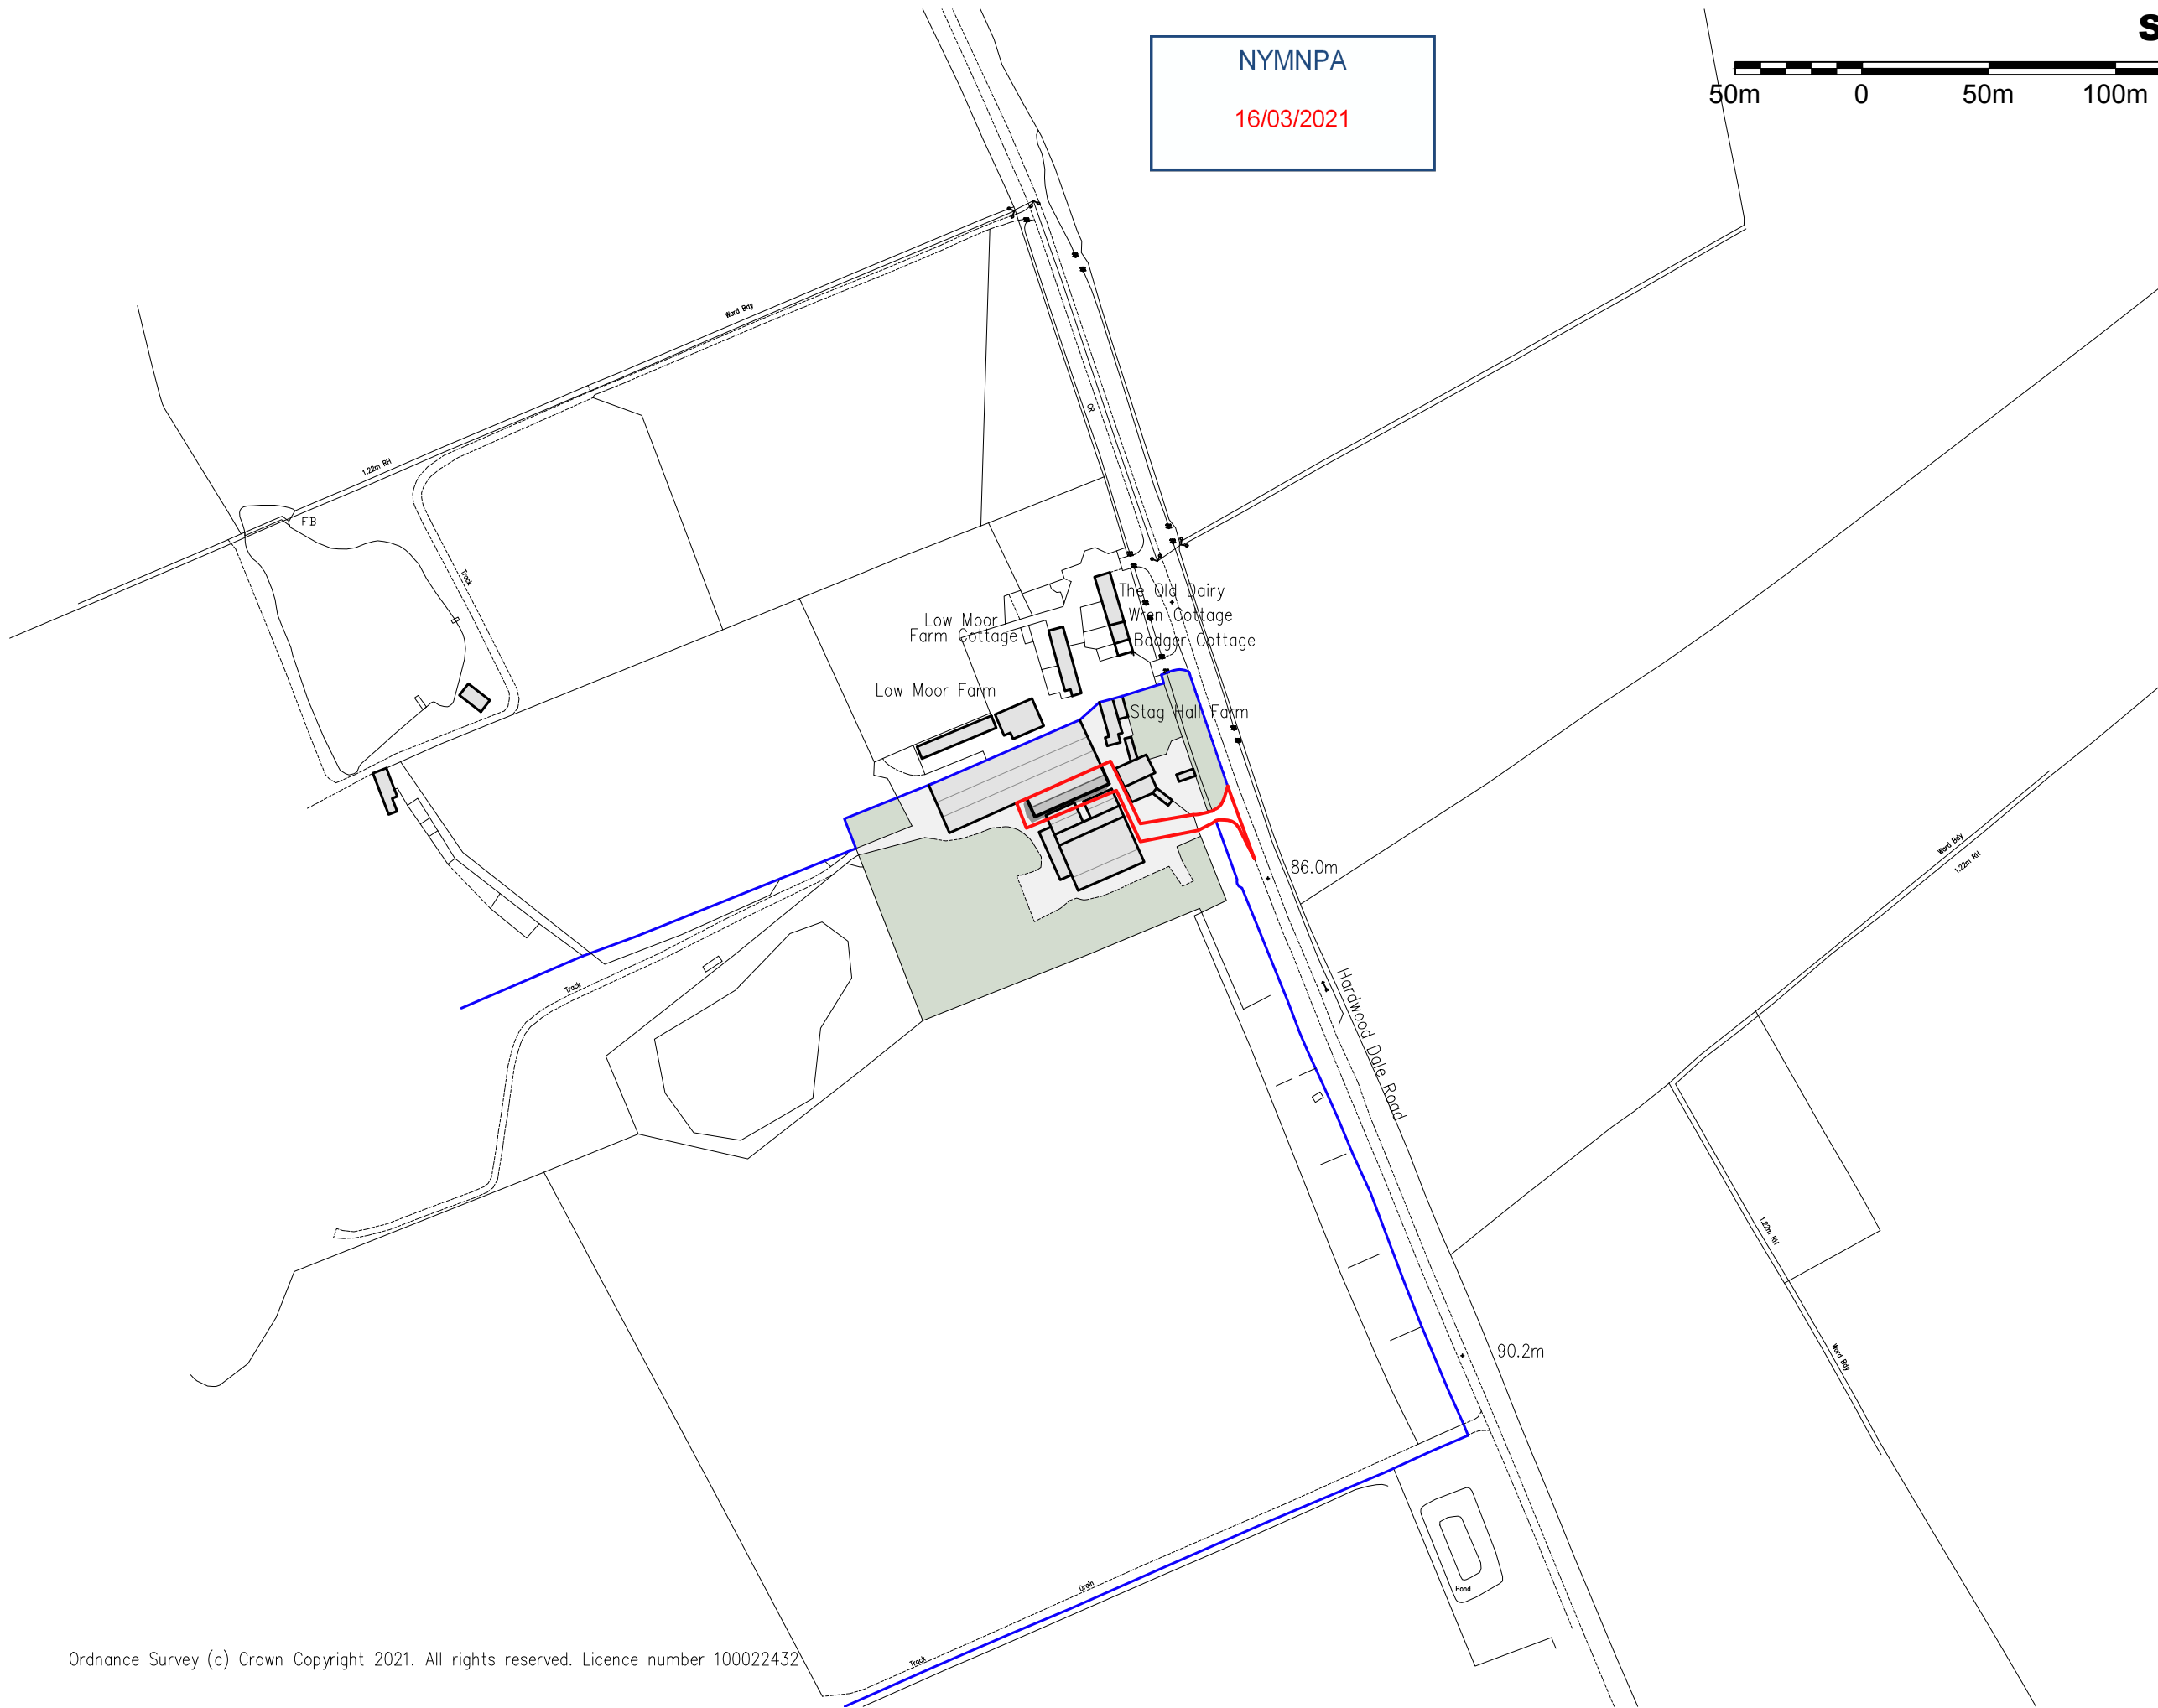

SCALE BAR 1:500

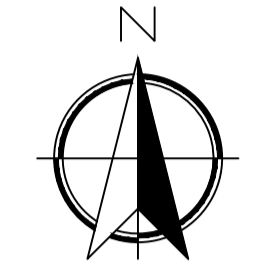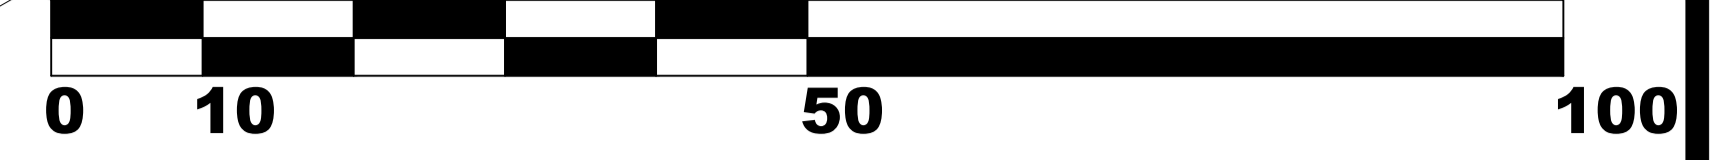

NYMNP  
16/03/2021

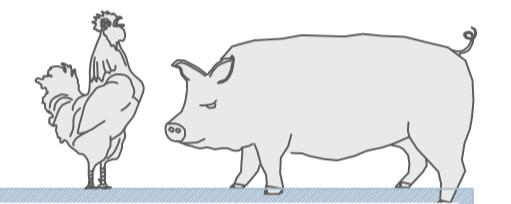

**IAN PICK ASSOCIATES LTD**  
Specialist Agricultural & Rural Planning Consultants

Station Farm Offices  
Wansford Road  
Nafferton  
Driffield  
East Yorkshire  
YO25 8NJ

W : [www.ianpickassociates.co.uk](http://www.ianpickassociates.co.uk)

CLIENT  
**D W Foster**  
Stag Hall Farm  
Scalby  
Scarborough  
YO13 0DN

JOB TITLE  
Replacement General Purpose  
Agricultural Building



DWG. TITLE  
Previous Site Layout A1

SCALE 1:500      DRN SH

DWG. NUMBER  
**IP/JF/04**

DATE Mar 21      REV -

**NYMNP**  
16/03/2021

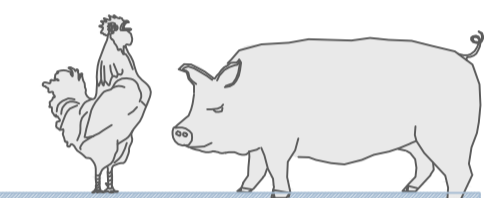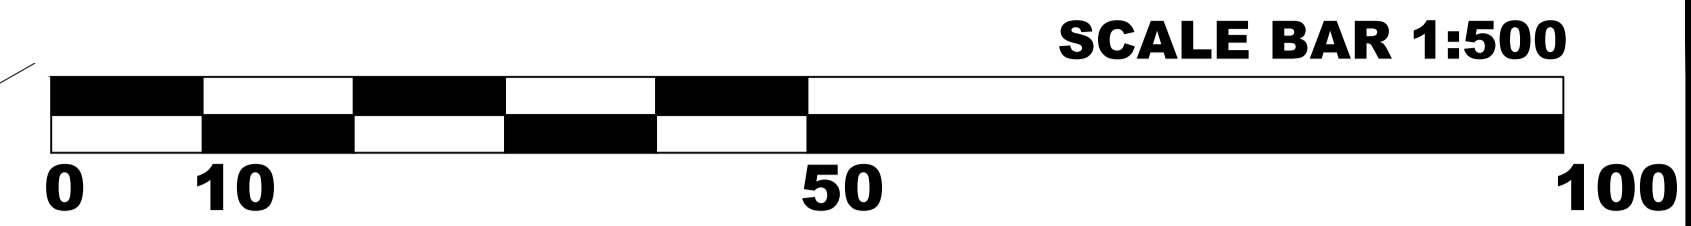

**IAN PICK ASSOCIATES LTD**  
Specialist Agricultural & Rural Planning Consultants

Station Farm Offices  
Wansford Road  
Nafferton  
Driffield  
East Yorkshire  
YO25 8NJ

W : [www.ianpickassociates.co.uk](http://www.ianpickassociates.co.uk)

**CLIENT**  
**D W Foster**  
Stag Hall Farm  
Scalby  
Scarborough  
YO13 0DN

**JOB TITLE**  
Replacement General Purpose  
Agricultural Building

**DWG. TITLE**  
Site Plan A1



**SCALE** 1=500  
**DRN** SH

**DWG. NUMBER**  
**IP/JF/02**

**DATE** Mar 21  
**REV** -



SCALE BAR 1:50

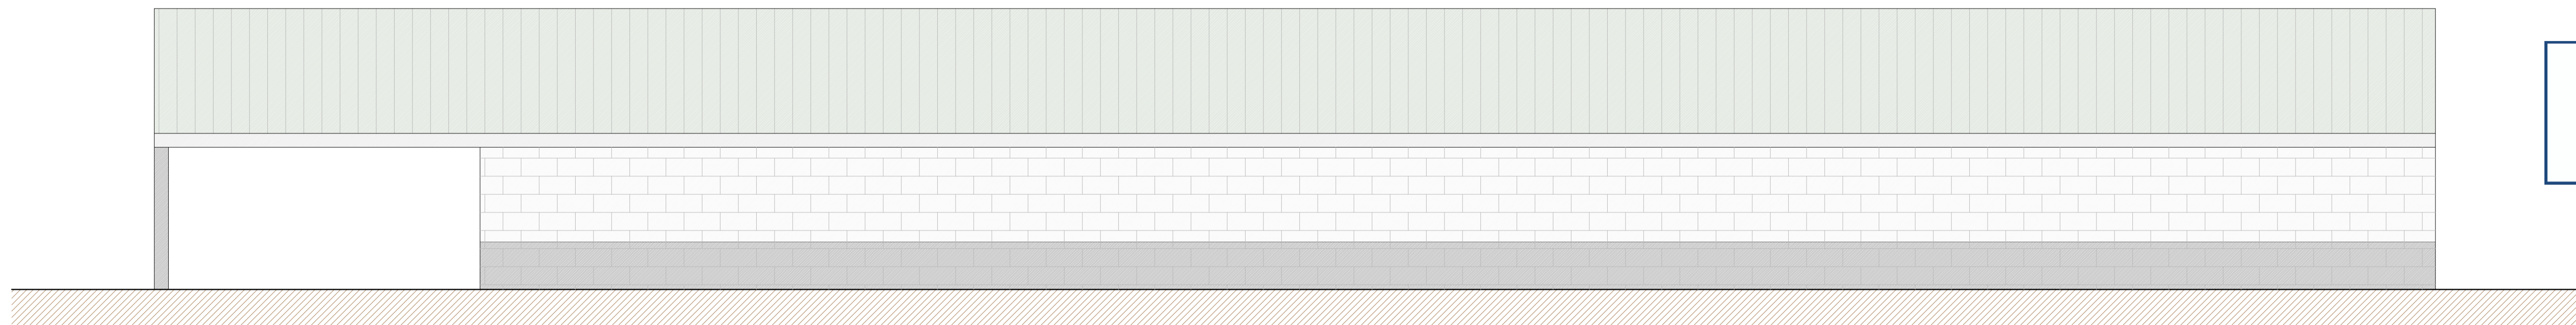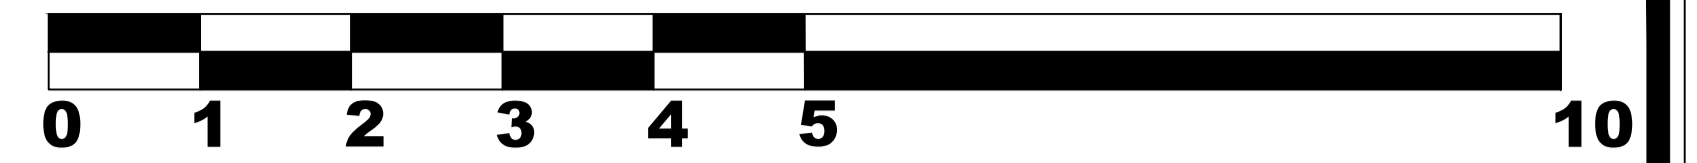


SOUTH ELEVATION

NYMNP  
16/03/2021



FLOOR PLAN

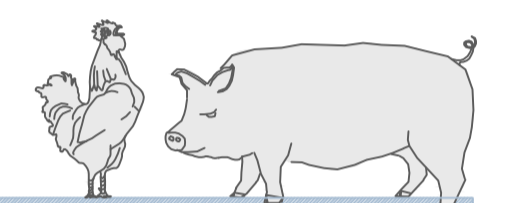

IAN PICK ASSOCIATES LTD  
Specialist Agricultural & Rural Planning Consultants

Station Farm Offices  
Wansford Road  
Nafferton  
Driffield  
East Yorkshire  
YO25 8NJ

W : [www.ianpickassociates.co.uk](http://www.ianpickassociates.co.uk)

CLIENT

**D W Foster**  
Stag Hall Farm  
Scalby  
Scarborough  
YO13 0DN

JOB TITLE

Replacement General Purpose  
Agricultural Building

DWG. TITLE

Elevations A1

SCALE

1=50

DRN

SH

DWG. NUMBER


IP/JF/03

DATE


Mar 21

REV

-

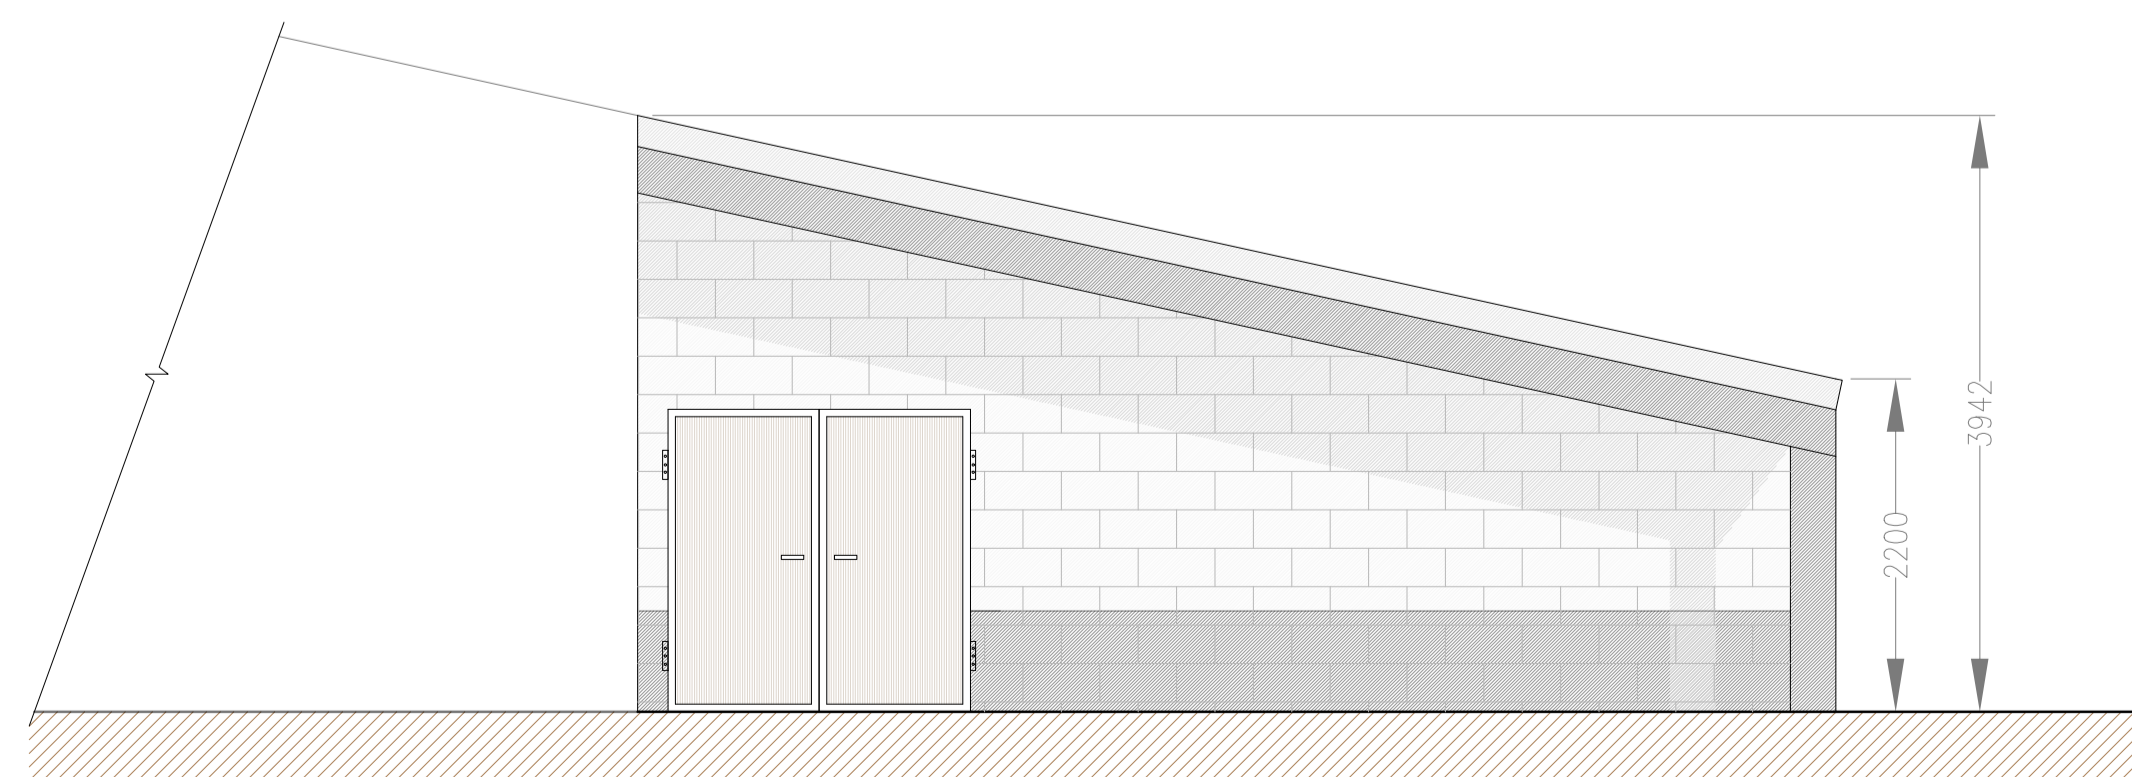

WEST ELEVATION

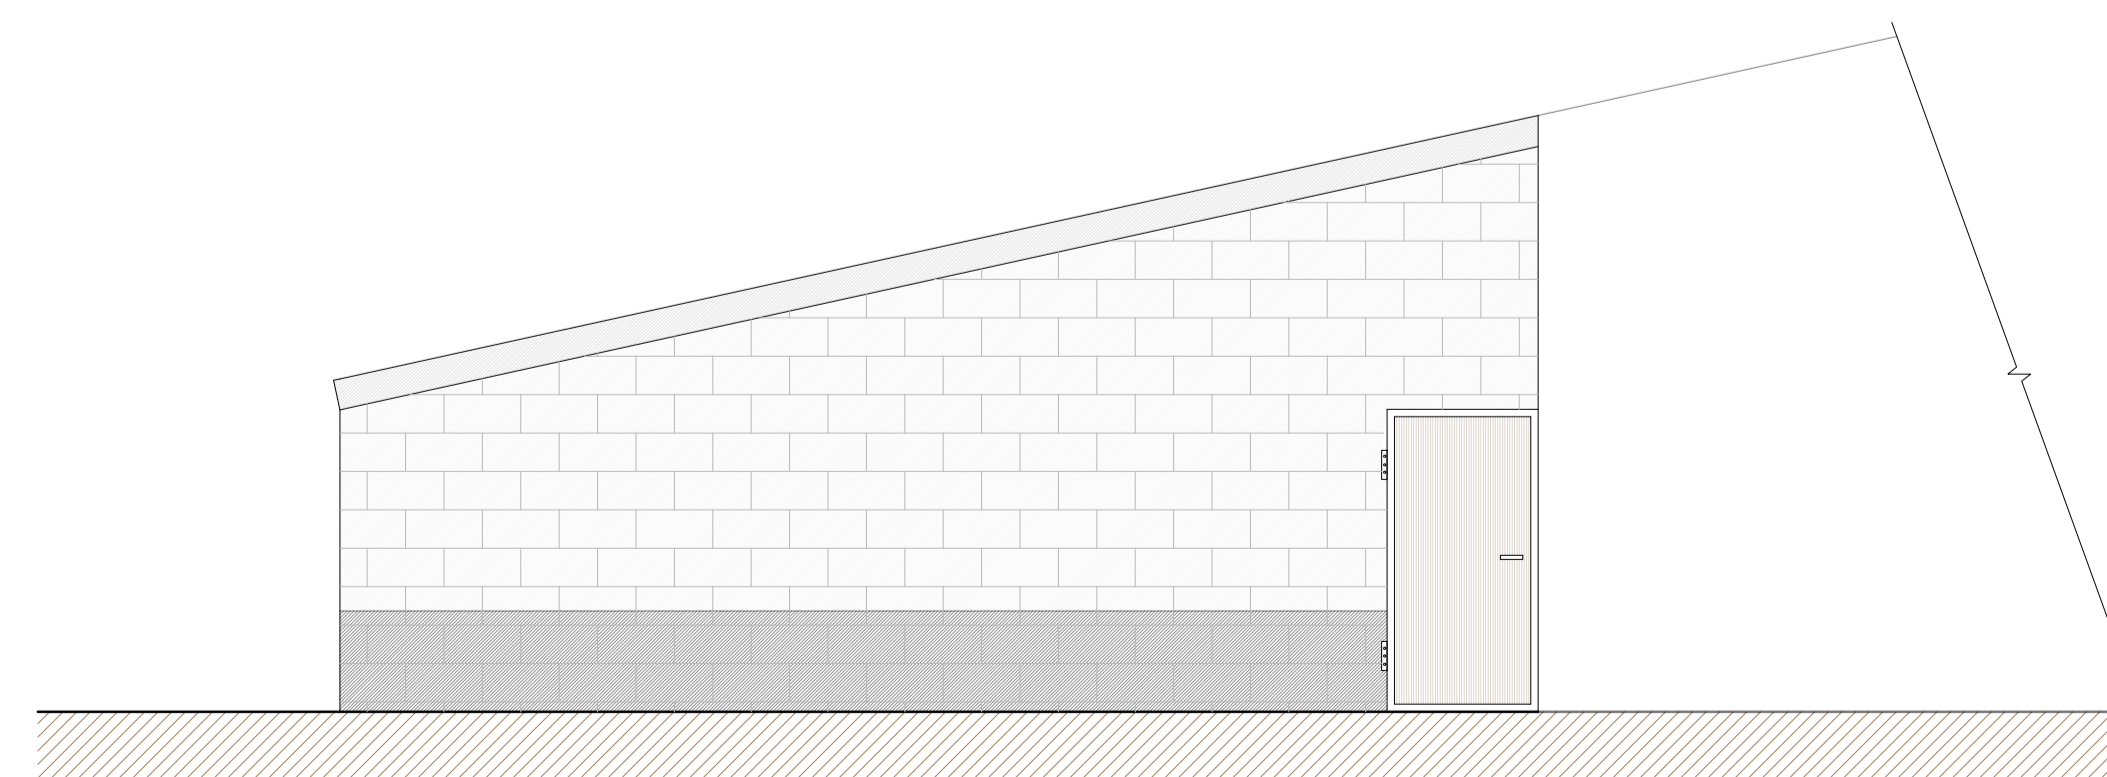

EAST ELEVATION