


SCALE BAR 1:2500



NYMNPA
16/03/2021

 

IAN PICK ASSOCIATES LTD
Specialist Agricultural & Rural Planning Consultants

Station Farm Offices
Wansford Road
Nafferton
Driffield
East Yorkshire
YO25 8NJ

W : www.ianpickassociates.co.uk

CLIENT
D W Foster
Stag Hall Farm
Scalby
Scarborough
YO13 0DN

JOB TITLE
Replacement Building

DWG. TITLE
Location Plan A3


SCALE 1=2500 DRN SH

DWG. NUMBER
IP/JF/01



DATE Mar 21 REV -



SCALE BAR 1:500

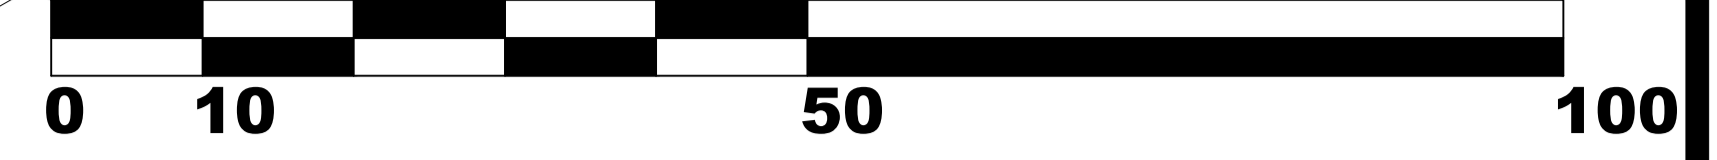

NYMNPA
16/03/2021

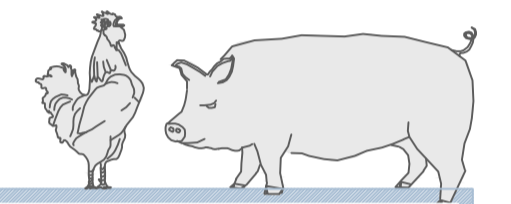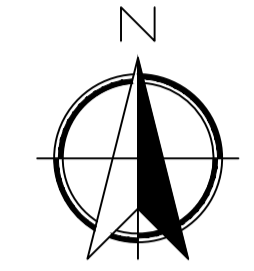

IAN PICK ASSOCIATES LTD
Specialist Agricultural & Rural Planning Consultants

Station Farm Offices
Wansford Road
Nafferton
Driffield
East Yorkshire
YO25 8NJ

W : www.ianpickassociates.co.uk

CLIENT

D W Foster
Stag Hall Farm
Scalby
Scarborough
YO13 0DN

JOB TITLE

Replacement General Purpose
Agricultural Building

DWG. TITLE

Existing Site Plan A1

SCALE

1=500

DRN

SH

DWG. NUMBER

IP/JF/04

DATE



Mar 21

REV

-



NYMNP
16/03/2021

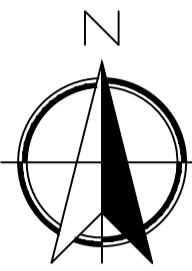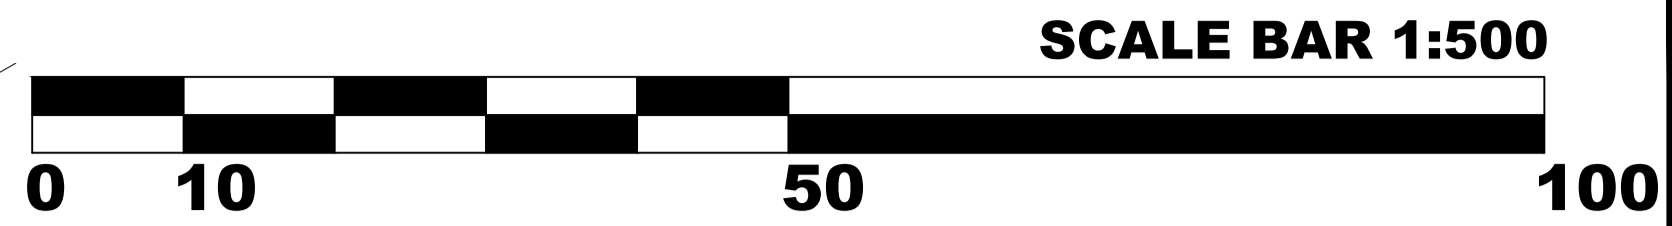

IAN PICK ASSOCIATES LTD
Specialist Agricultural & Rural Planning Consultants

Station Farm Offices
Wansford Road
Nafferton
Driffield
East Yorkshire
YO25 8NJ

W : www.ianpickassociates.co.uk

CLIENT
D W Foster
Stag Hall Farm
Scalby
Scarborough
YO13 0DN

JOB TITLE
Replacement General Purpose
Agricultural Building
DWG. TITLE
Proposed Site Plan A1



SCALE 1=500 DRN SH

DWG. NUMBER
IP/JF/02


DATE Mar 21 REV -



SCALE BAR 1:50

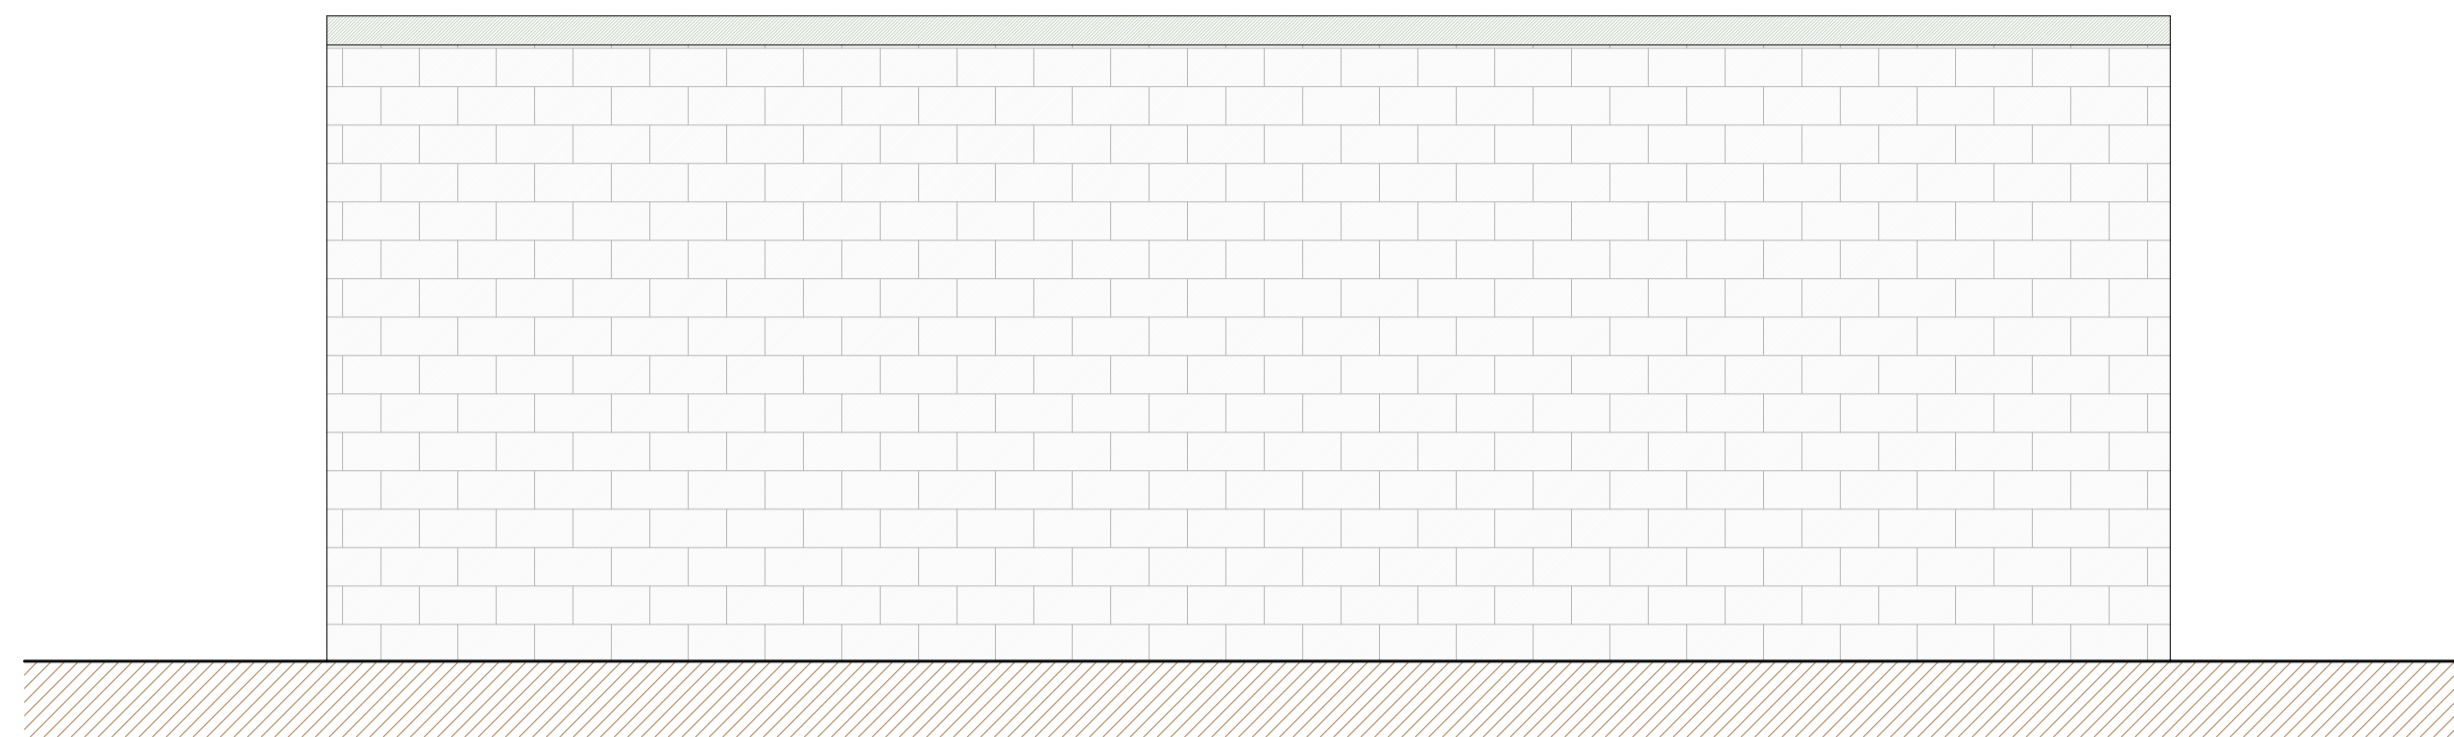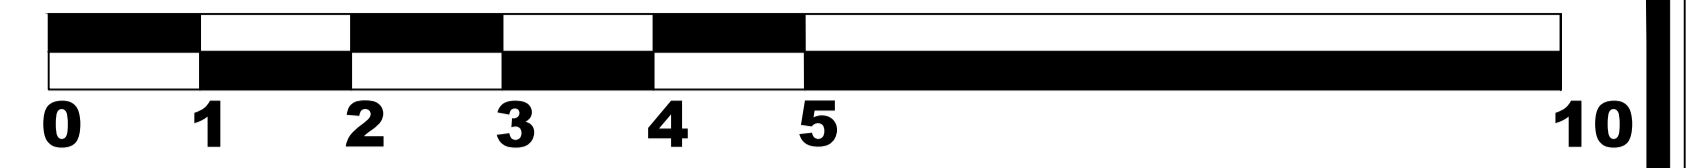

SOUTH ELEVATION

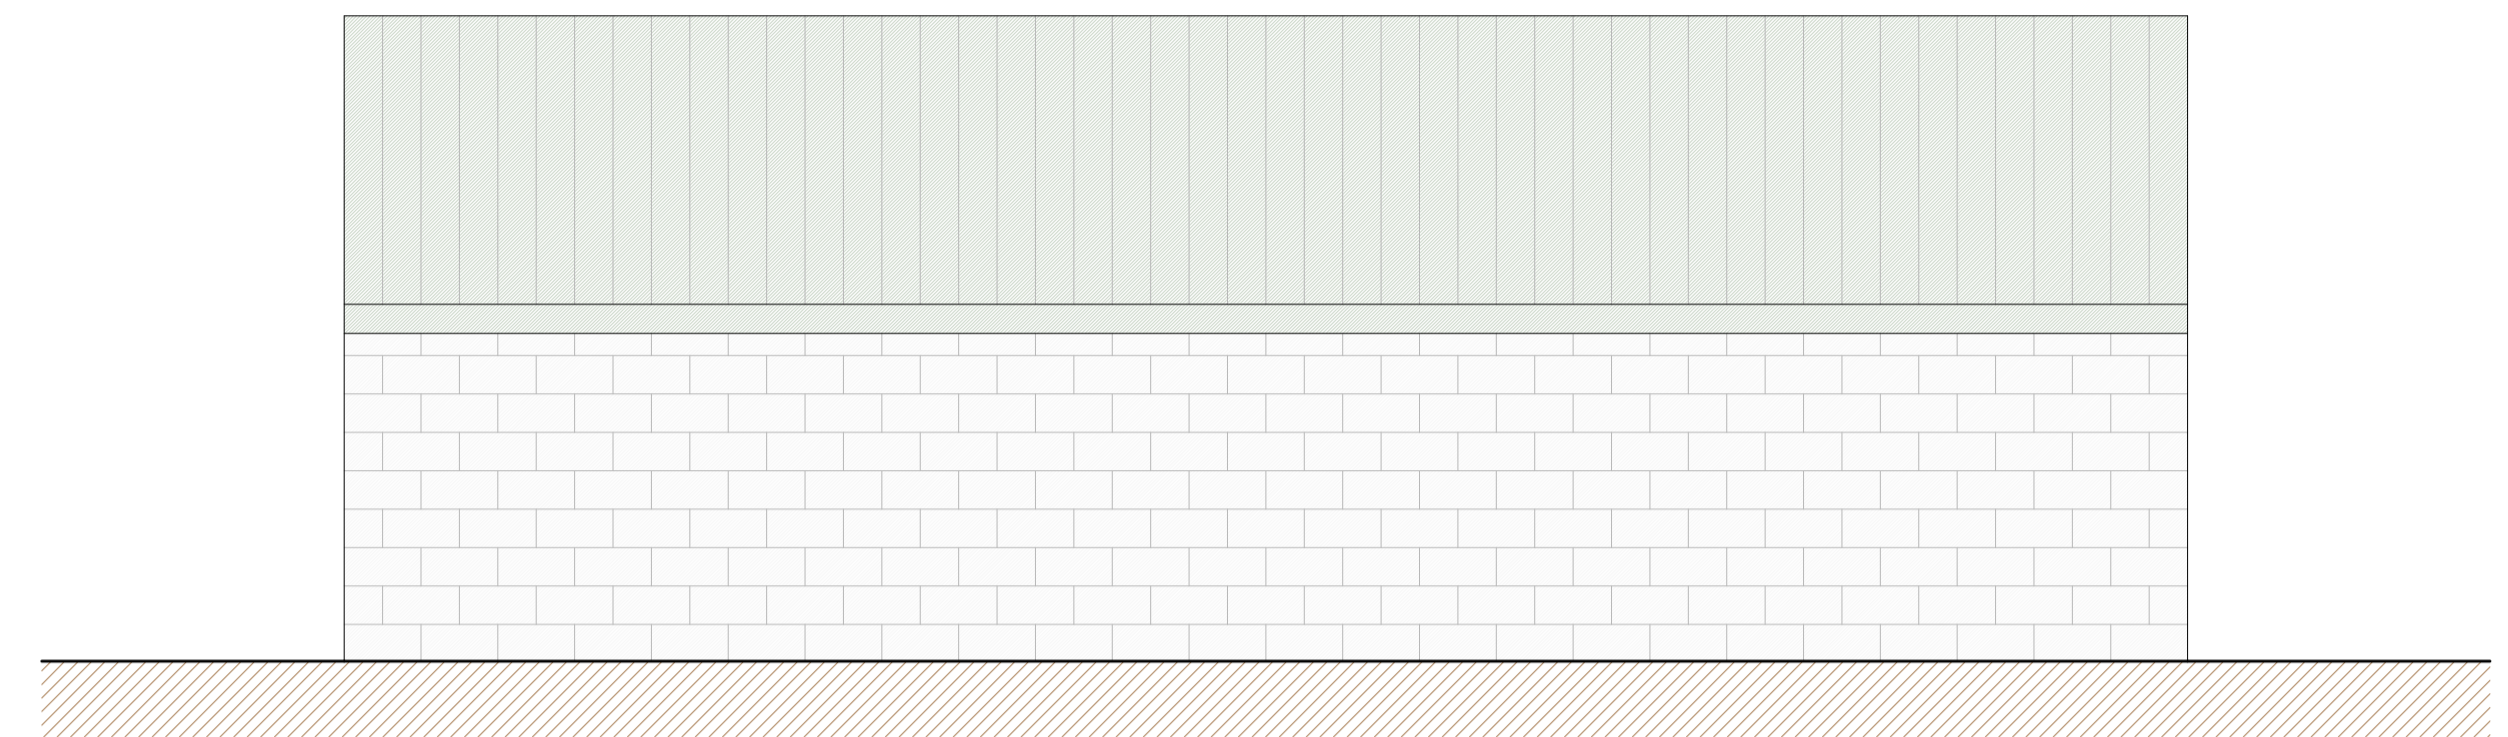


SOUTH ELEVATION

NYMNPA
16/03/2021



FLOOR PLAN

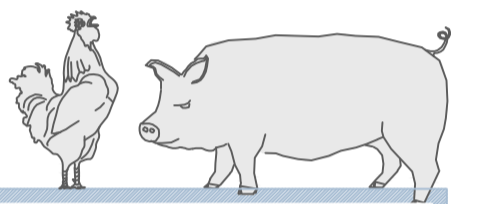

IAN PICK ASSOCIATES LTD
Specialist Agricultural & Rural Planning Consultants

Station Farm Offices
Wansford Road
Nafferton
Driffield
East Yorkshire
YO25 8NJ

W : www.ianpickassociates.co.uk

CLIENT

D W Foster
Stag Hall Farm
Scalby
Scarborough
YO13 0DN

JOB TITLE

Replacement General Purpose
Agricultural Building

DWG. TITLE

Elevations A1

SCALE

1=50

DRN

SH

DWG. NUMBER


IP/JF/03

DATE


Mar 21

REV

-

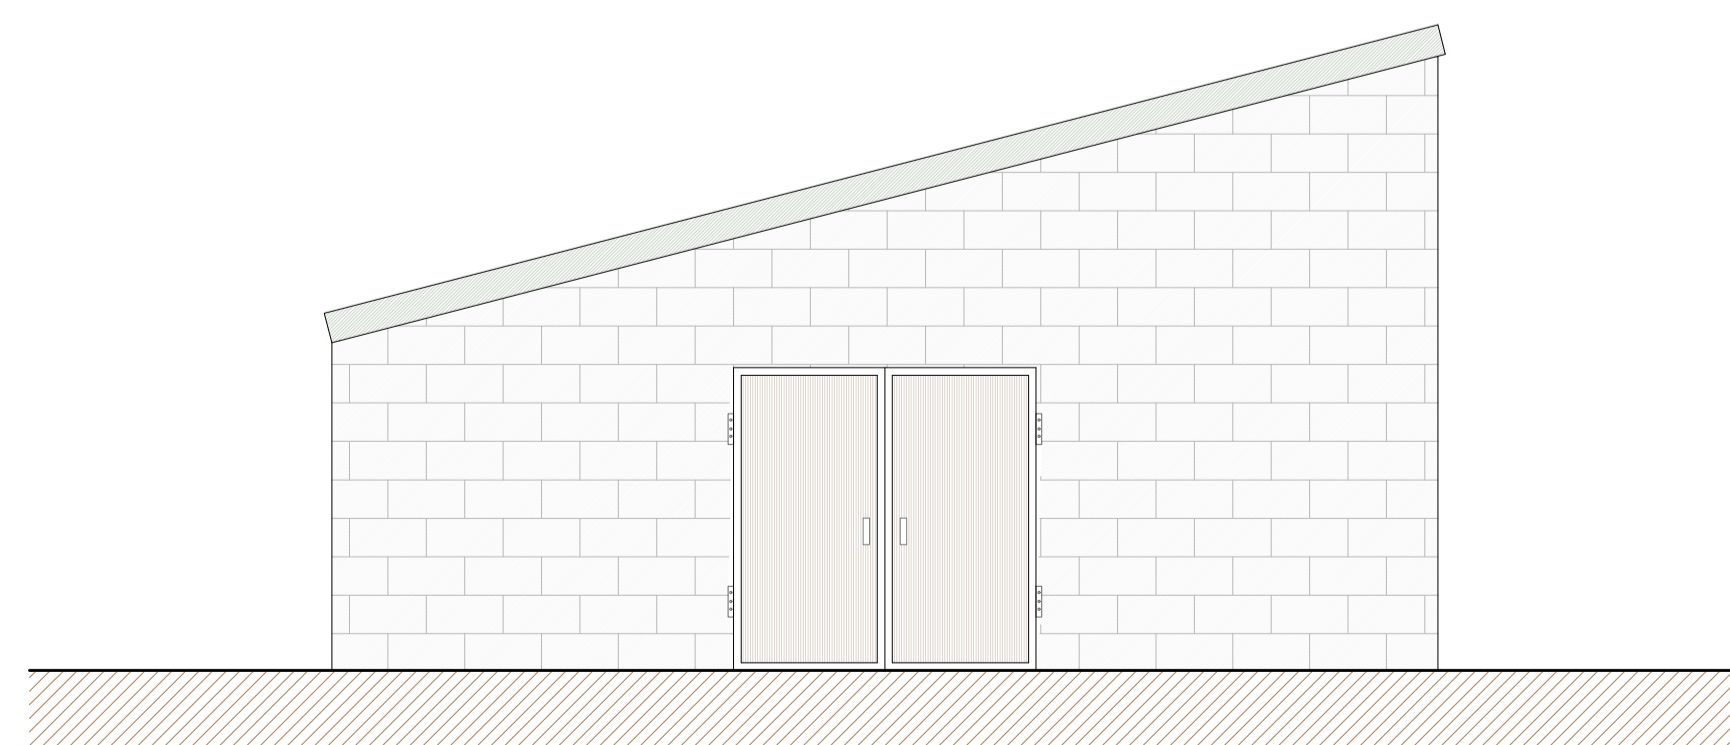

EAST ELEVATION

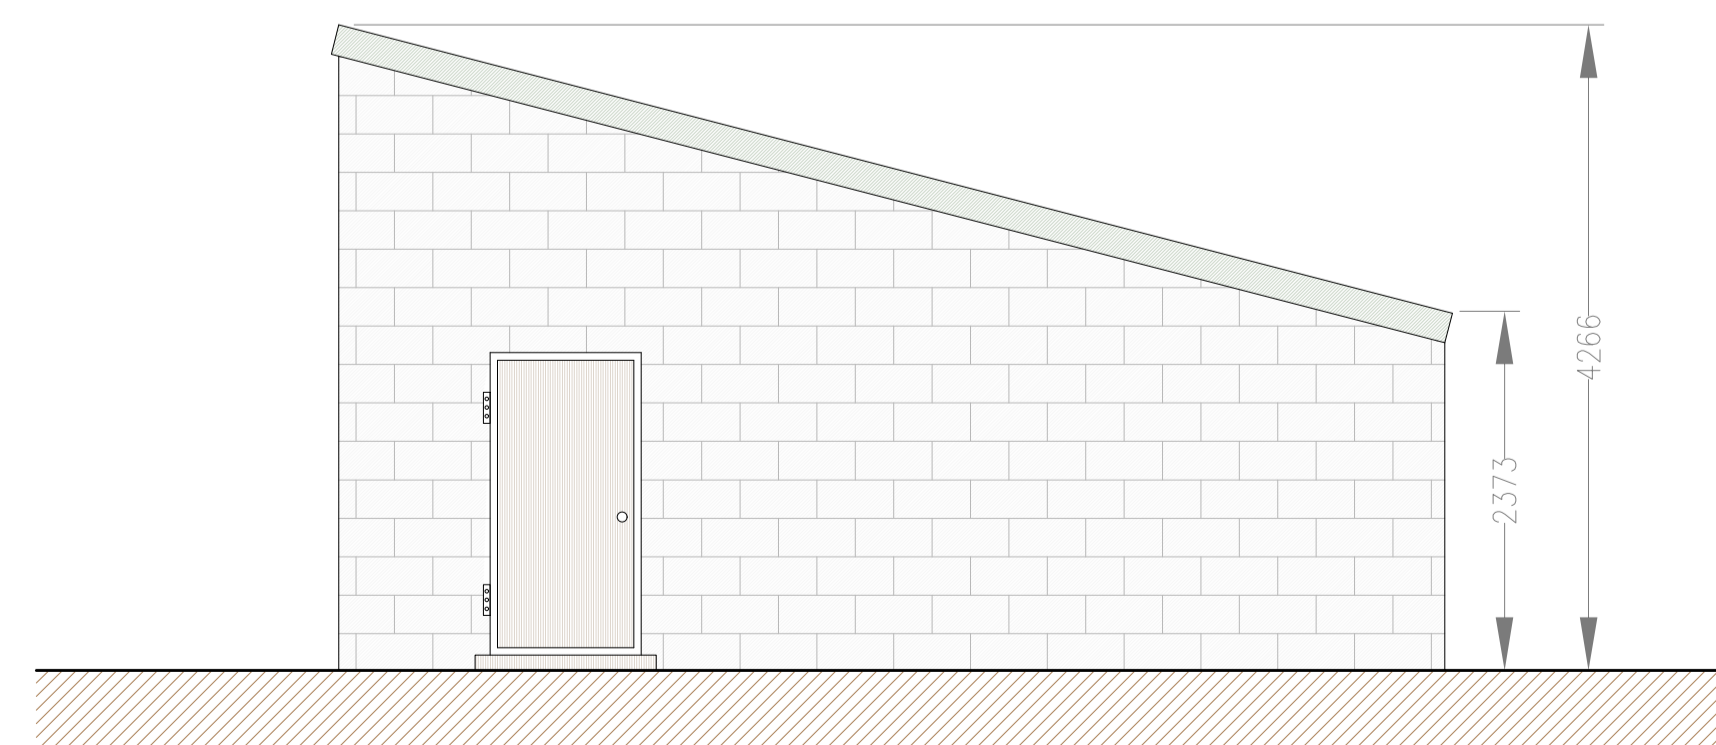

WEST ELEVATION