


© Crown copyright and database rights 2021 Ordnance Survey 100048957. Therepresentation of road, track or path is no evidence of a boundary or right ofway. The representation of features as lines is no evidence of a property boundary.

Supplied by: [www.ukmapcentre.com](http://www.ukmapcentre.com)  
Serial No: 208276  
Centre Coordinates: 498421, 501304  
Production Date: 18/03/2021 13:42:15

Anderson

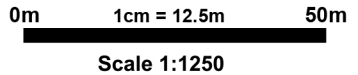


Proposed Replacement Stable Block on Land near to Station Square, Ravenscar

Site/Roof Plans


Date:	Mar 21	Job No.	21/01
Drawn:	VW	Drg No.	01
Scale:	1:500	Rev.	

Victoria Wharton  
Architectural Design  
7 Red Scar Lane  
Scarborough  
YO12 5RH

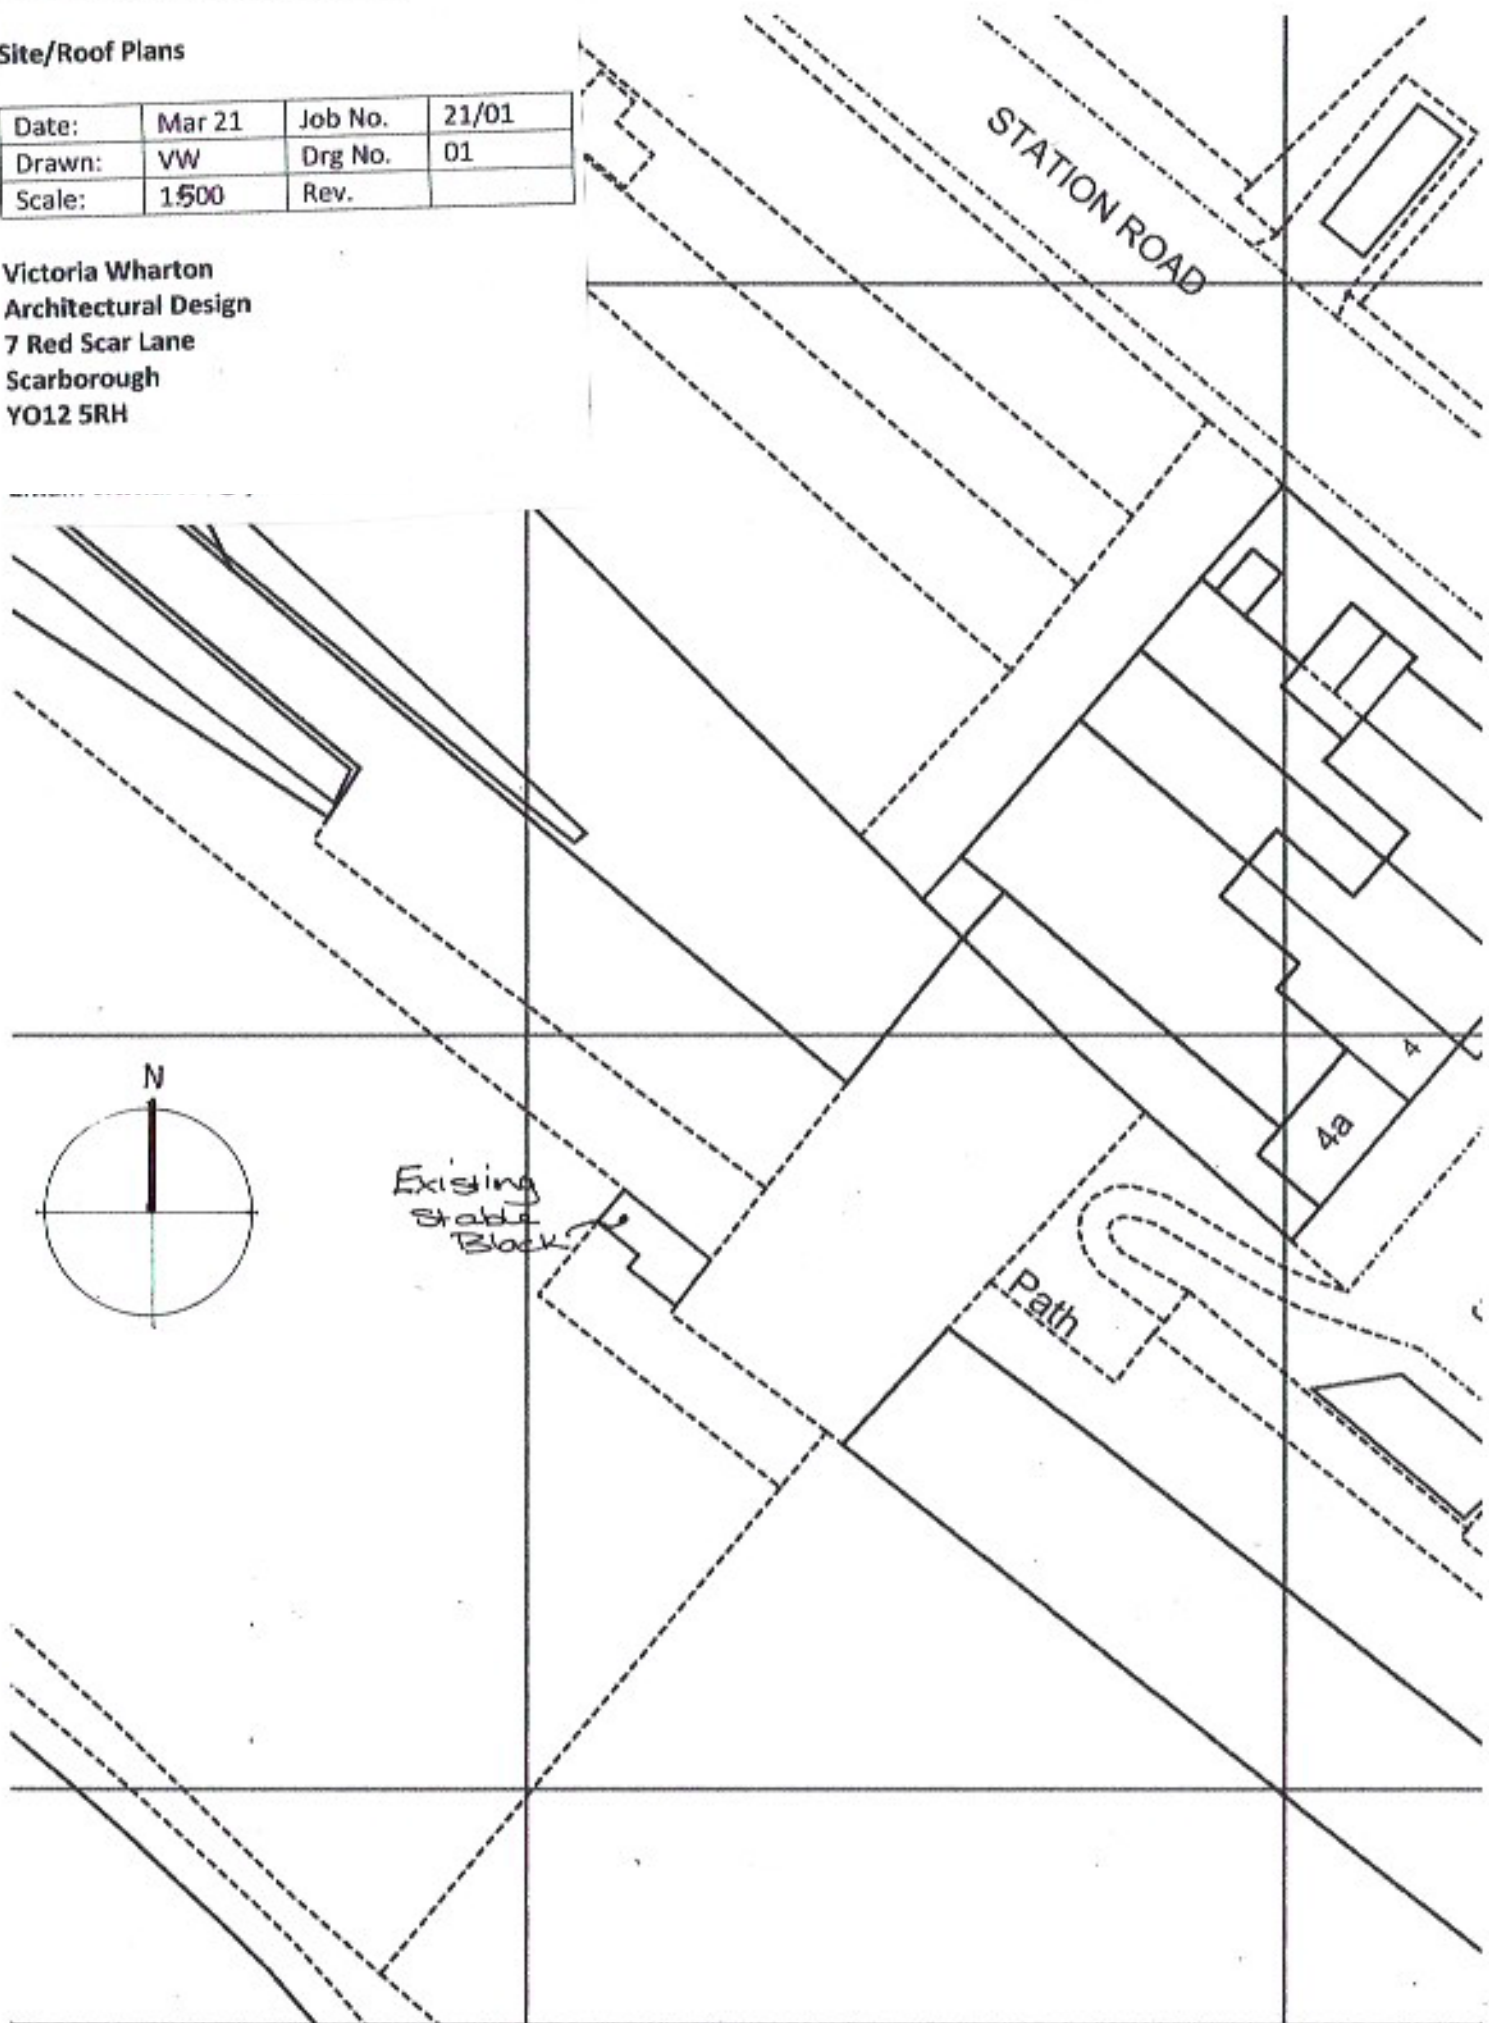



EXISTING SITE PLAN

NYMNPA  
22/03/2021

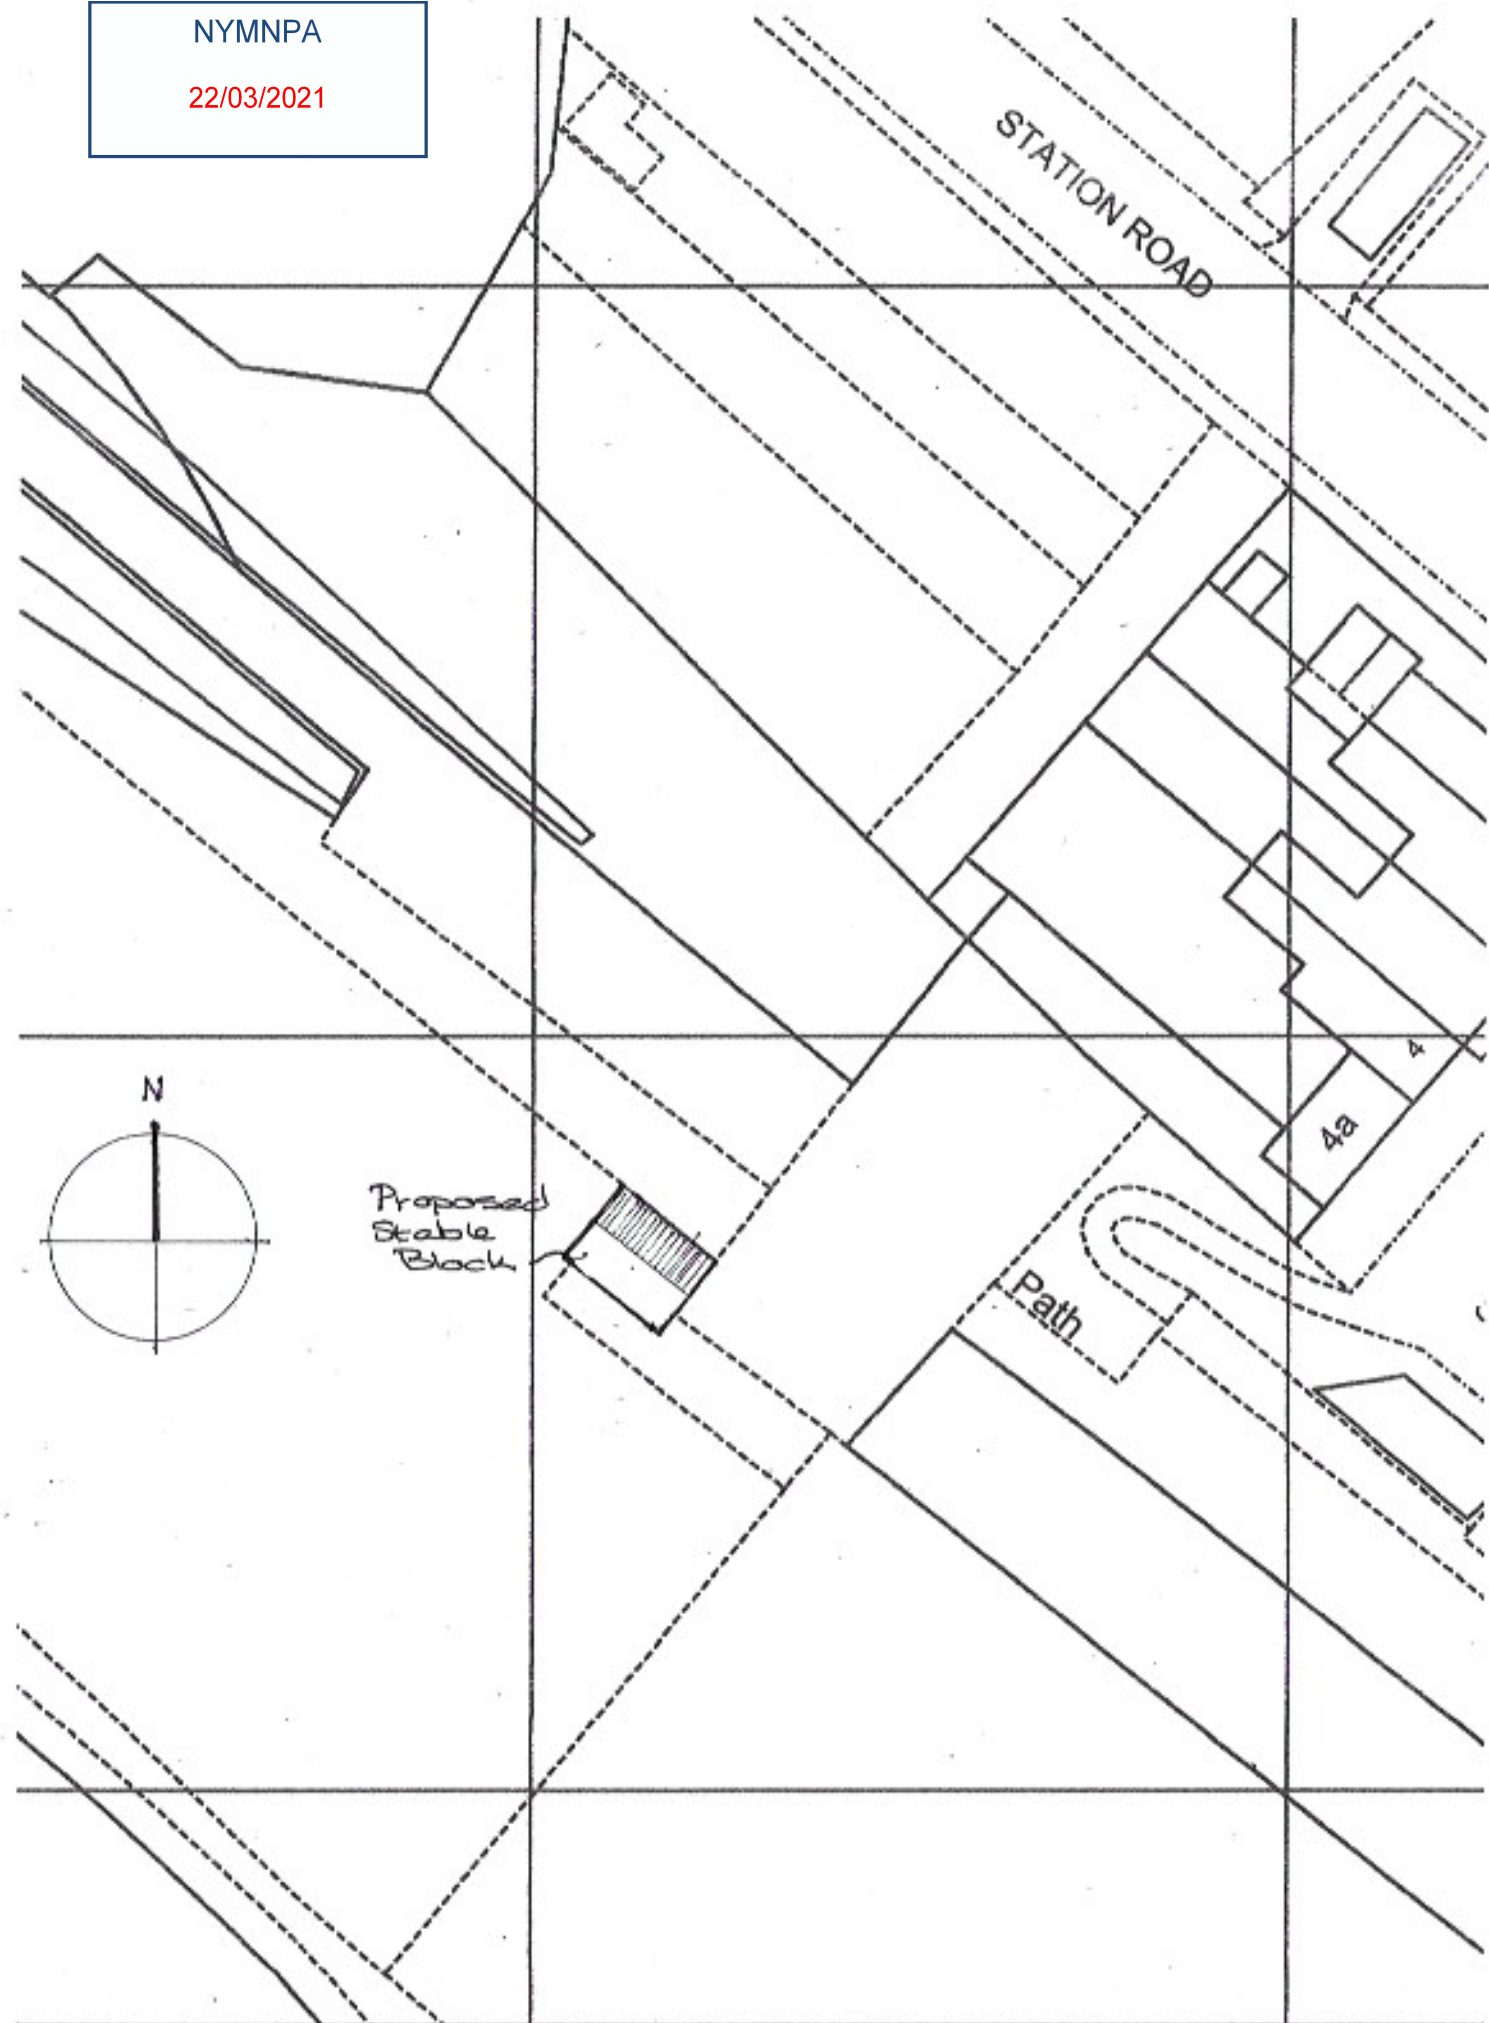

PROPOSED SITE PLAN

NYMNP  
22/03/2021

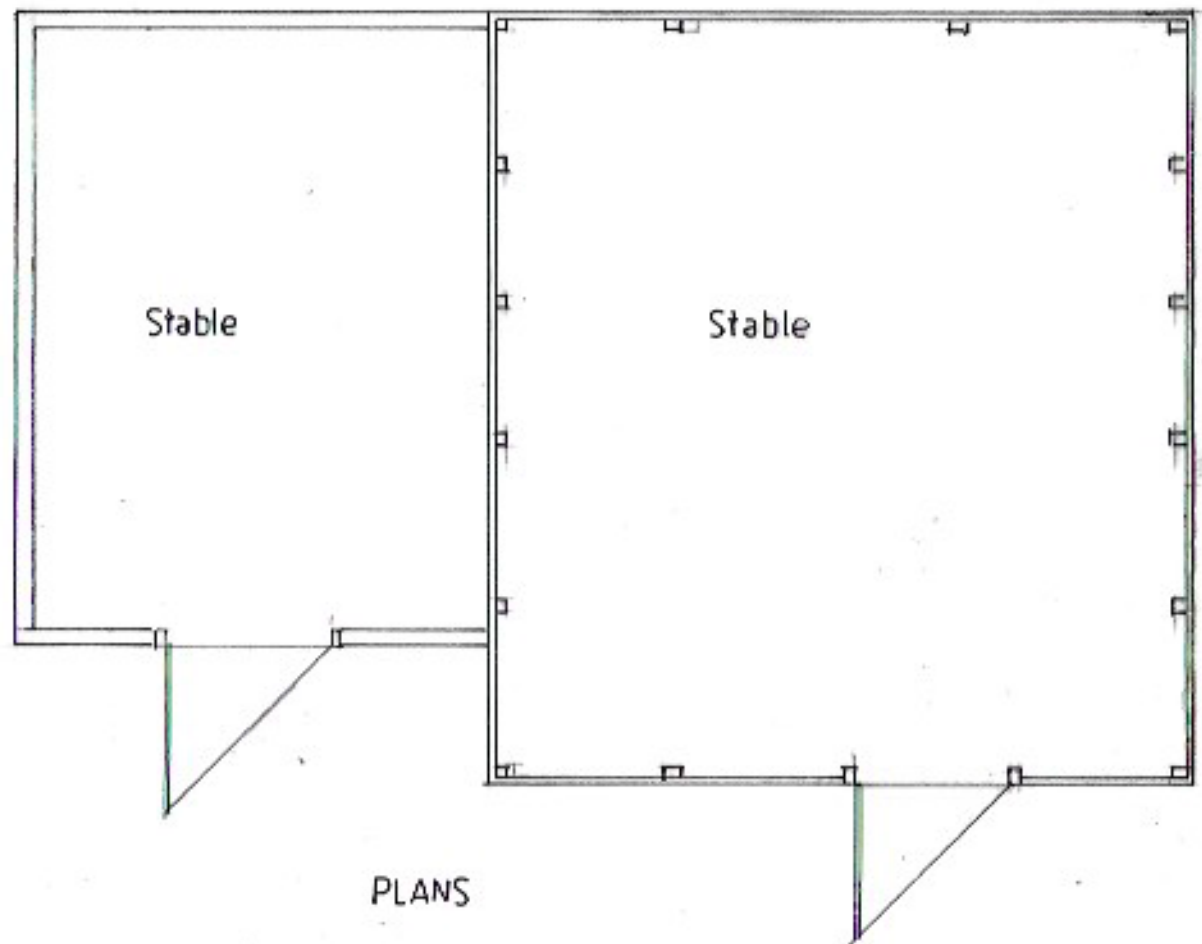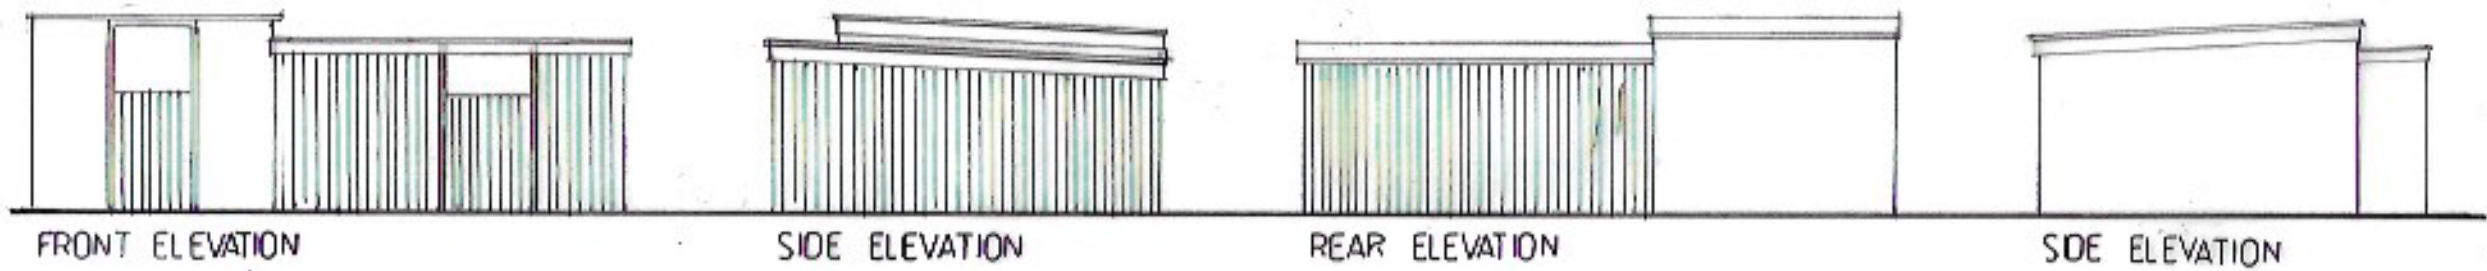

Proposed Replacement Stable Block on Land near to Station Square, Ravenscar

Existing Arrangements

Date:	Mar 21	Job No.	21/02
Drawn:	VW	Drg No.	02
Scale:	1:100 1:50	Rev.	

Victoria Wharton  
Architectural Design  
7 Red Scar Lane  
Scarborough  
YO12 5RH



Corrugated sheet metal roof  
 Yorkshire boarding with blackwork below.




FRONT ELEVATION

SIDE ELEVATION

REAR ELEVATION

SIDE ELEVATION

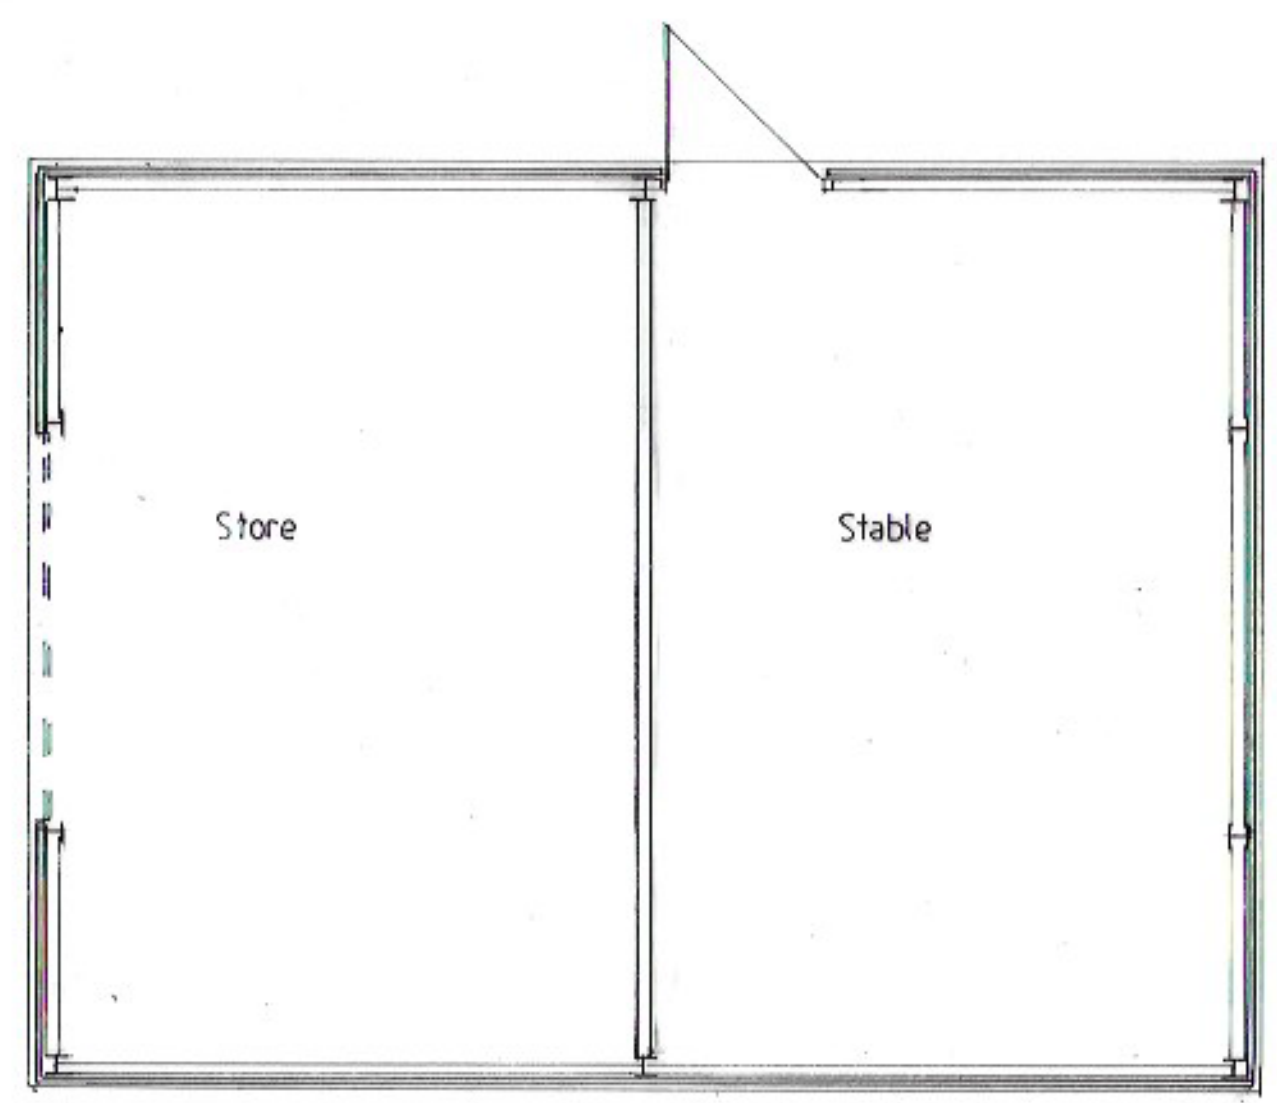

PLAN

NYMNP  
 22/03/2021

Proposed Replacement Stable Block on Land near to Station Square, Ravenscar

Proposed Arrangements

Date:	Mar 21	Job No.	21/03
Drawn:	VW	Drg No.	03
Scale:	1:100	Rev.	
	1:50		

Victoria Wharton  
 Architectural Design  
 7 Red Scar Lane  
 Scarborough  
 YO12 5RH