

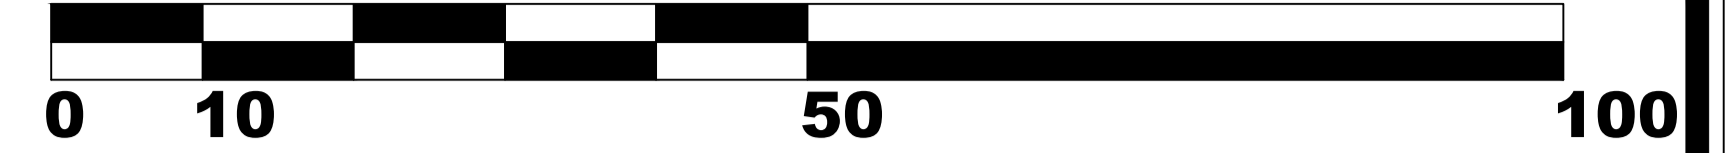


SCALE BAR 1:500

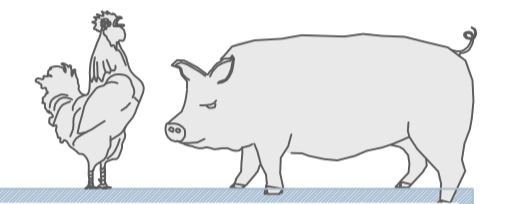

Ward Bdy

NYMNP
20/04/2021

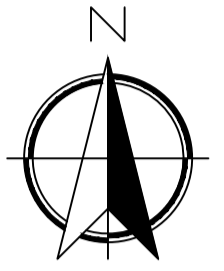

IAN PICK ASSOCIATES LTD
Specialist Agricultural & Rural Planning Consultants

Station Farm Offices
Wansford Road
Nafferton
Driffield
East Yorkshire
YO25 8NJ

W : www.ianpickassociates.co.uk

CLIENT
Low Moor Holiday Cottages
Low Moor Farm
Scalby
Scarborough
YO13 0DN

JOB TITLE
Log Cabin
(Retrospective)
DWG. TITLE
Proposed Site Plan A1



SCALE 1=500
DRN SH

DWG. NUMBER
IP/PP/02




DATE Apr 21
REV -



SCALE BAR 1:50

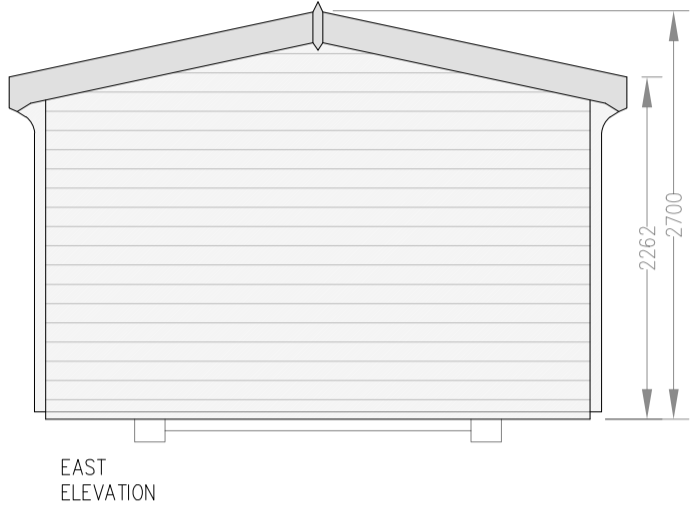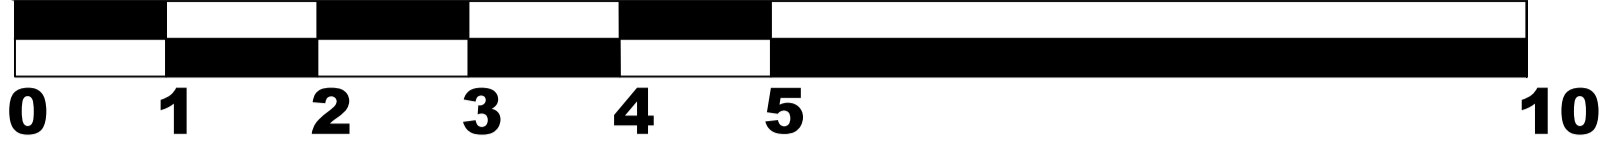

NYMNPA
20/04/2021

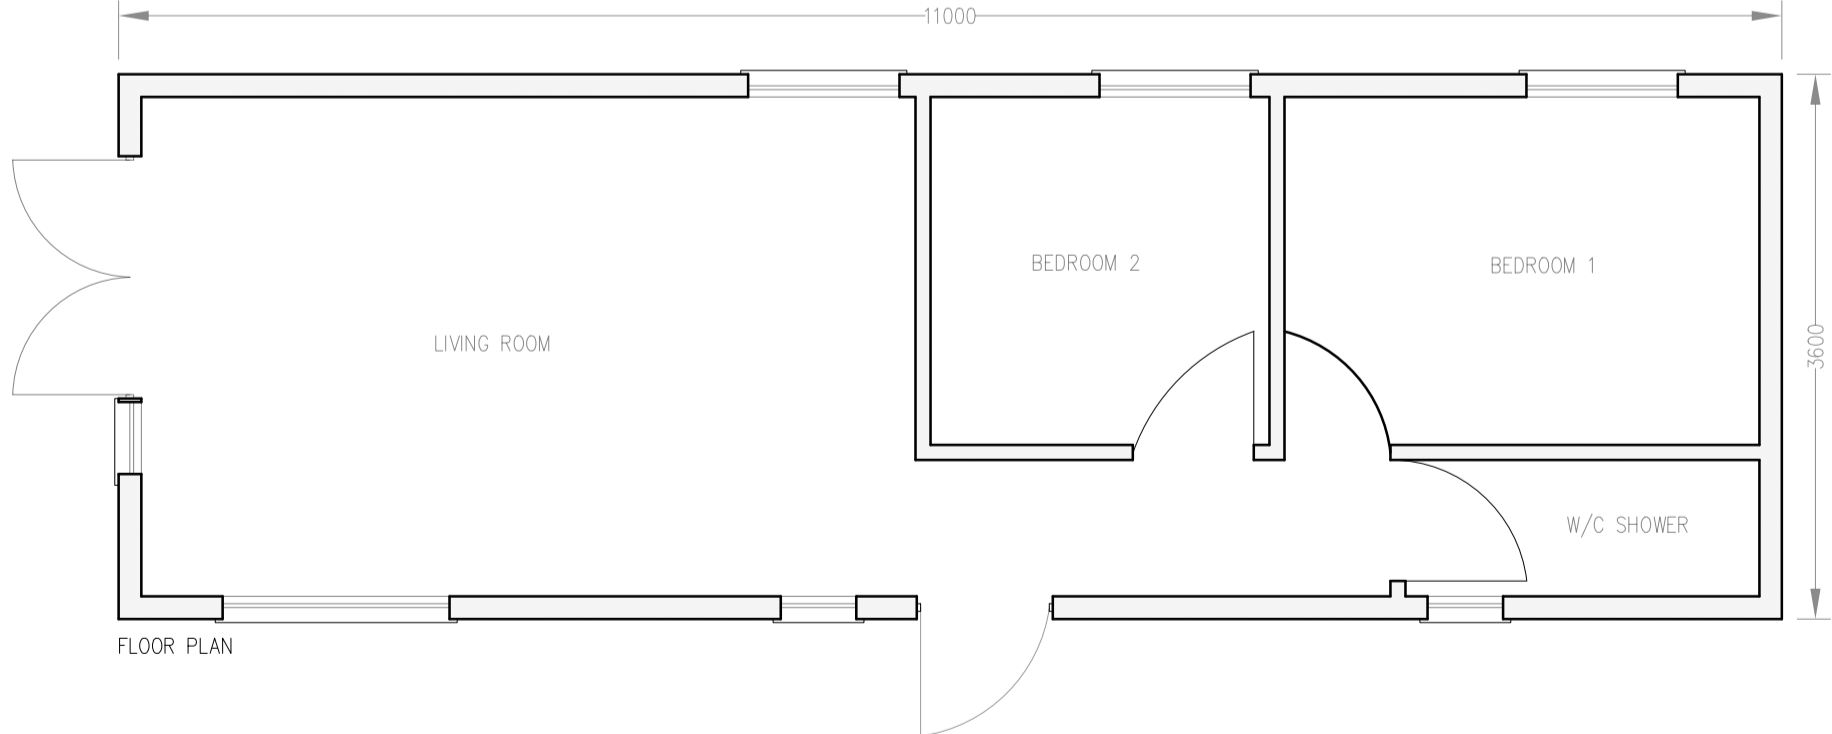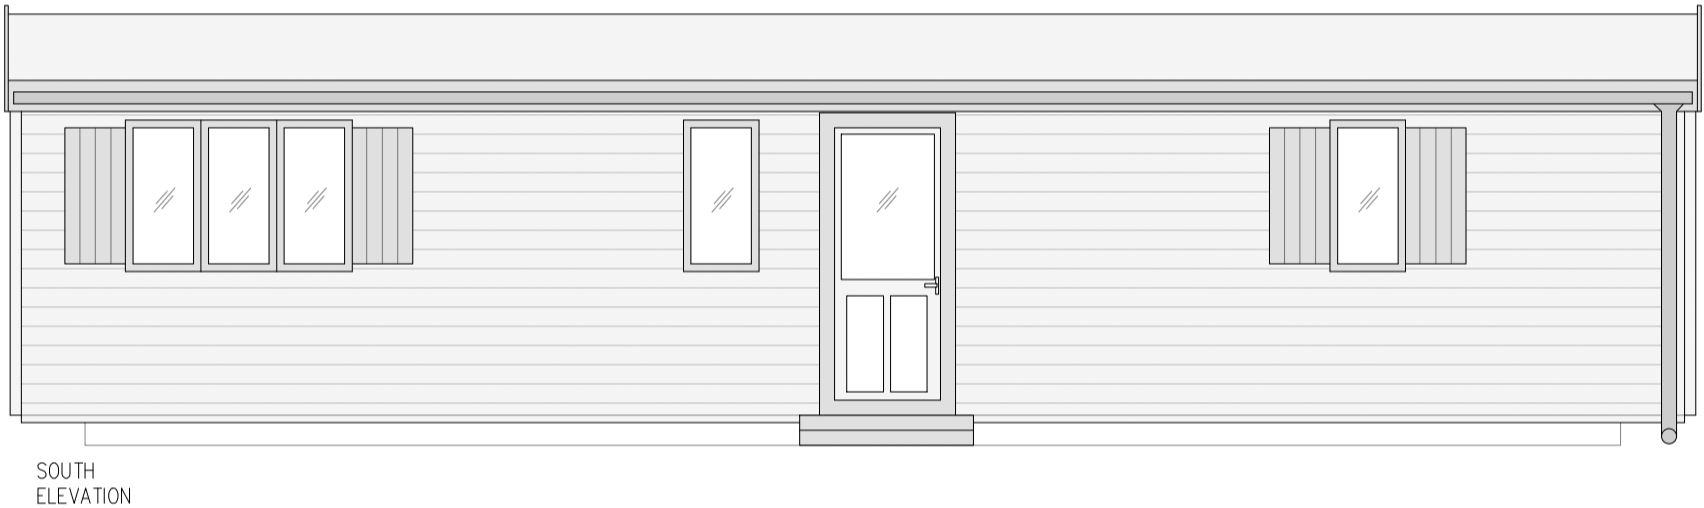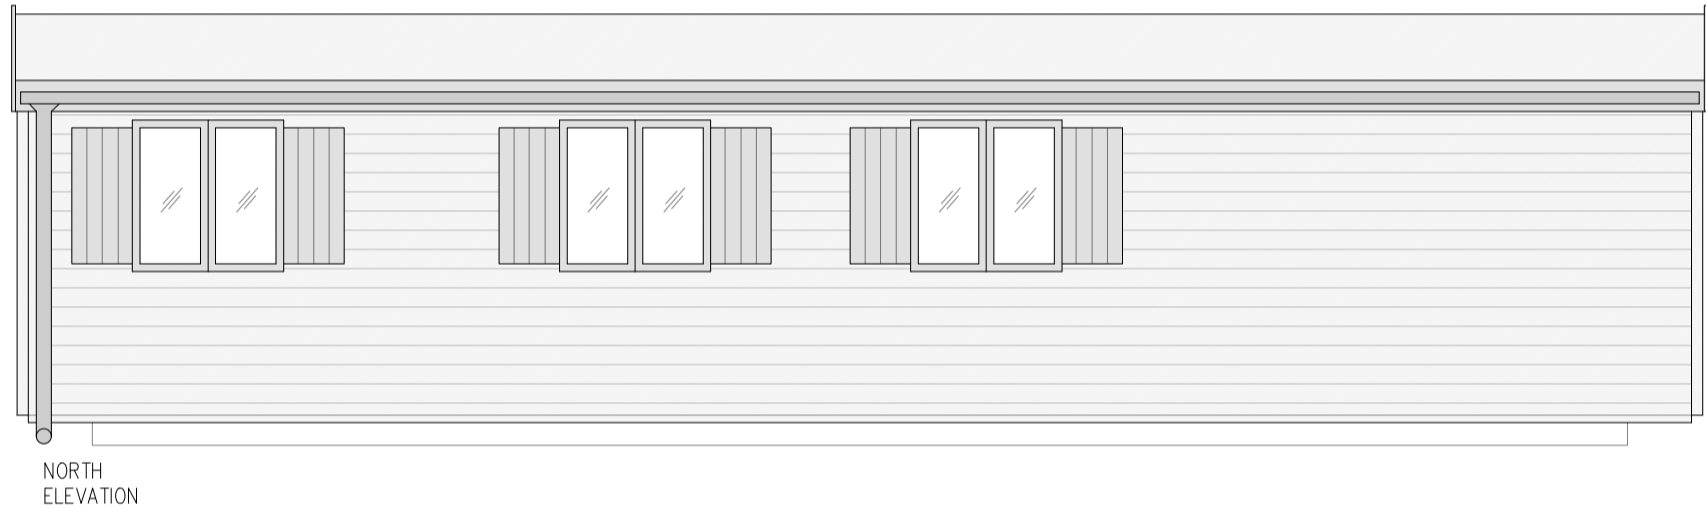

IAN PICK ASSOCIATES LTD
Specialist Agricultural & Rural Planning Consultants

Station Farm Offices
Wansford Road
Nafferton
Driffield
East Yorkshire
YO25 8NJ

W : www.ianpickassociates.co.uk

CLIENT
Low Moor Holiday Cottages
Low Moor Farm
Scalby
Scarborough
YO13 0DN

JOB TITLE
Log Cabin
(Retrospective)

DWG. TITLE
Elevations A1

SCALE 1=50
DRN SH

DWG. NUMBER
IP/PP/03

DATE Apr 21
REV -