


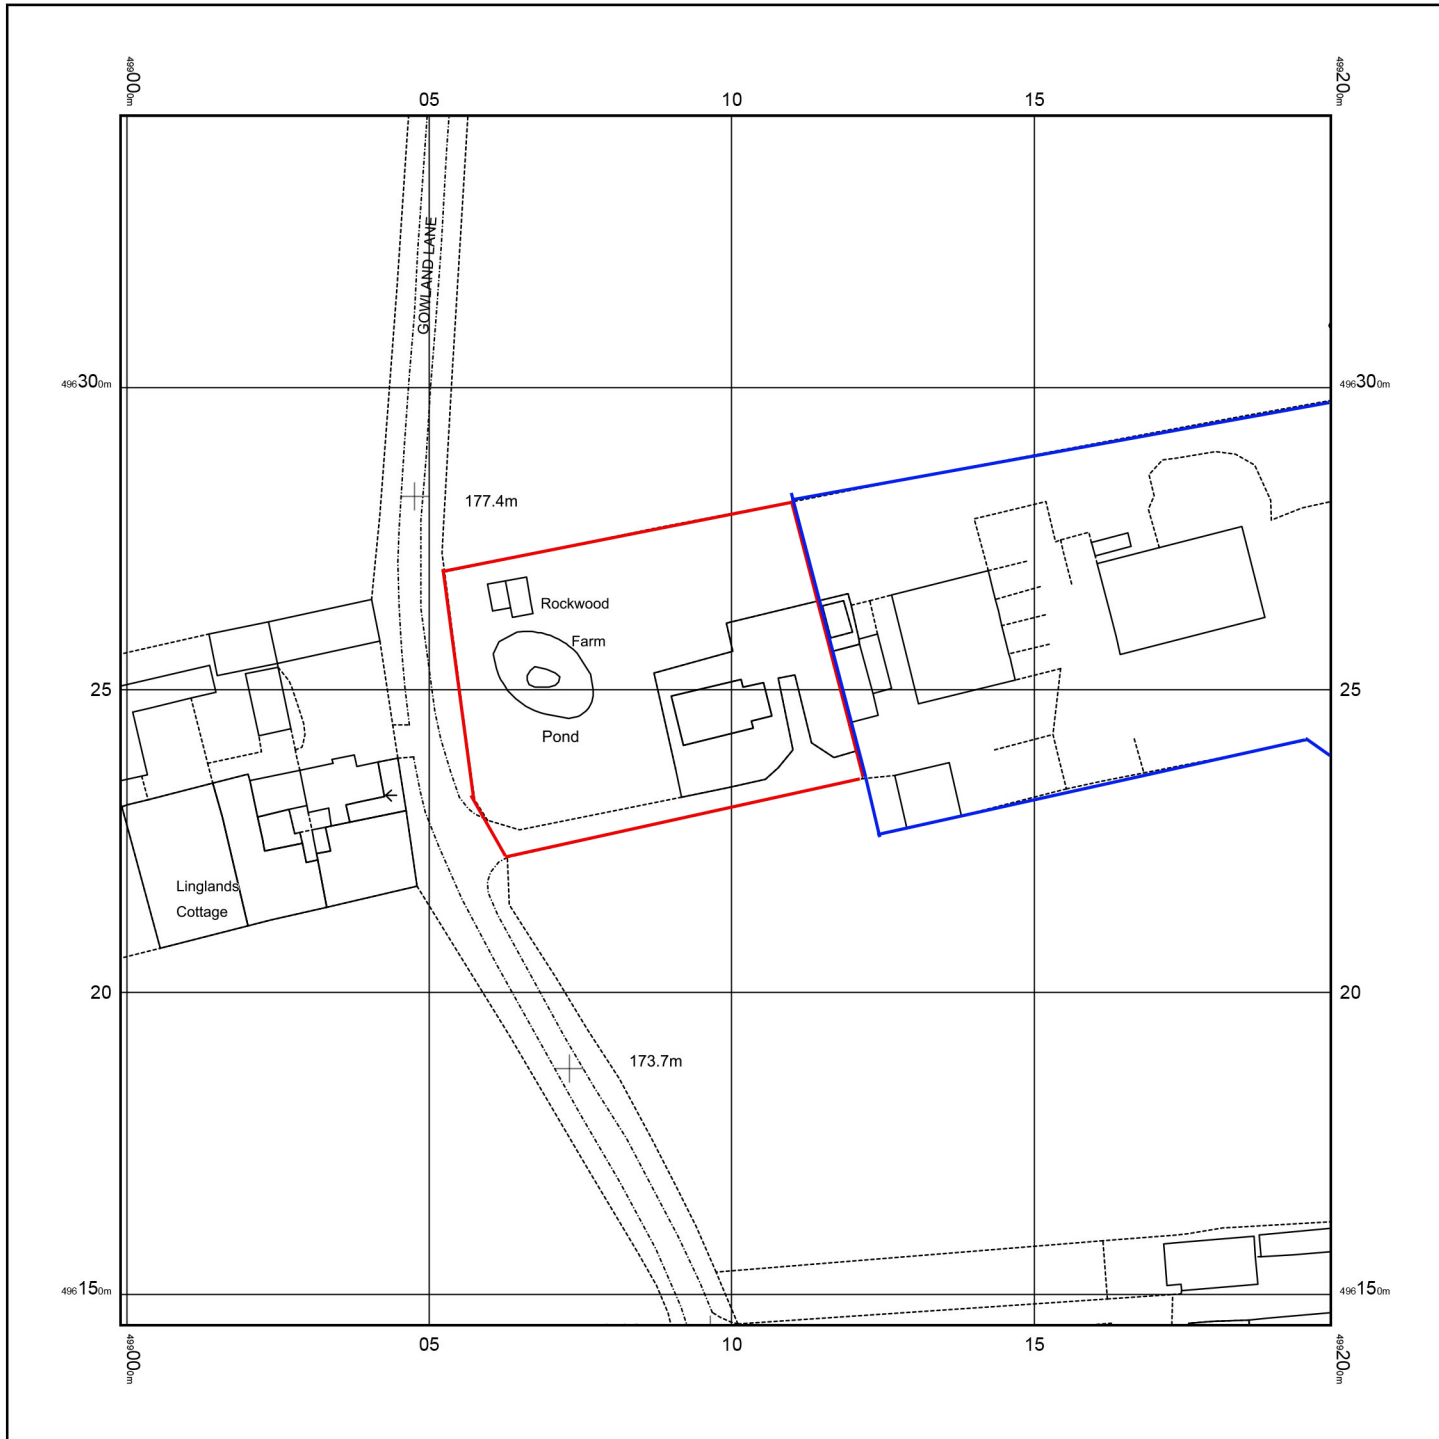

North

0m 1cm = 12.5m 62.5m

Scale 1:1250



© Crown copyright and database rights 2021 Ordnance Survey 100048957. The representation of road, track or path is no evidence of a boundary or right of way. The representation of features as lines is no evidence of a property boundary.

Supplied by: [www.ukmapcentre.com](http://www.ukmapcentre.com)  
 Serial No: 209226  
 Centre Coordinates: 499099, 496245  
 Production Date: 29/03/2021 08:28:50

Proposed Garage Block at Rockwood Farm, Gowland Lane, Scarborough


Location Plan

Date:	Apr 21	Job No.	21/05
Drawn:	VW	Drg No.	01
Scale:	1:1250	Rev.	

winkfield

Victoria Wharton  
 Architectural Design  
 7 Red Scar Lane  
 Scarborough  
 YO12 5RH

NYMNP  
 21/04/2021

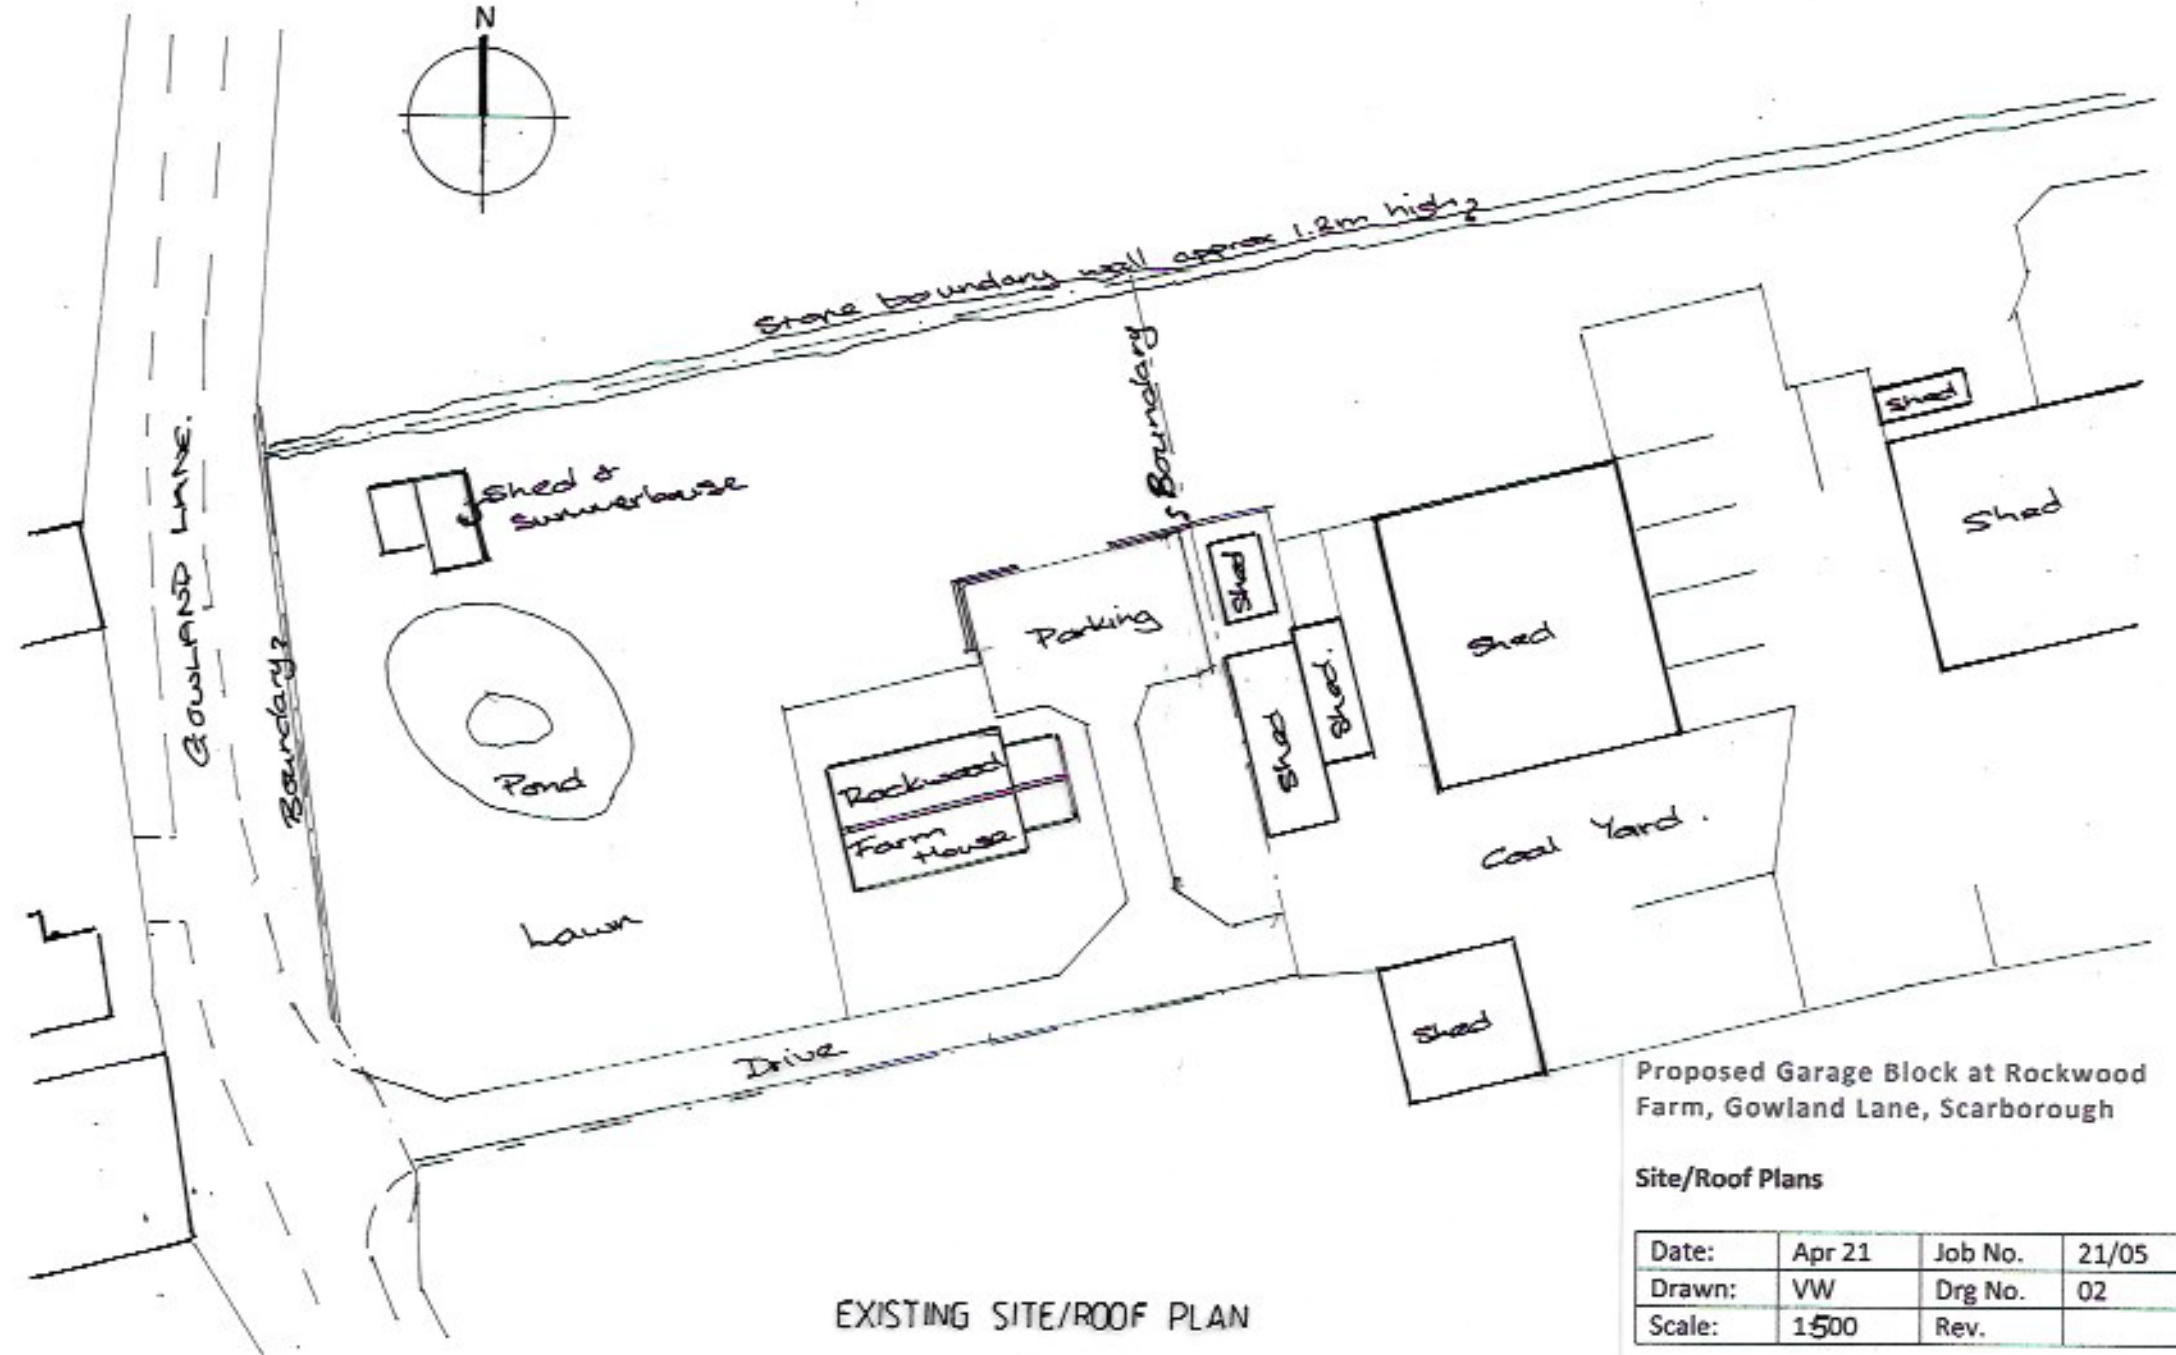



EXISTING SITE/ROOF PLAN

Proposed Garage Block at Rockwood Farm, Gowland Lane, Scarborough

Site/Roof Plans

Date:	Apr 21	Job No.	21/05
Drawn:	VW	Drg No.	02
Scale:	1:500	Rev.	

Victoria Wharton  
 Architectural Design  
 7 Red Scar Lane  
 Scarborough  
 YO12 5RH

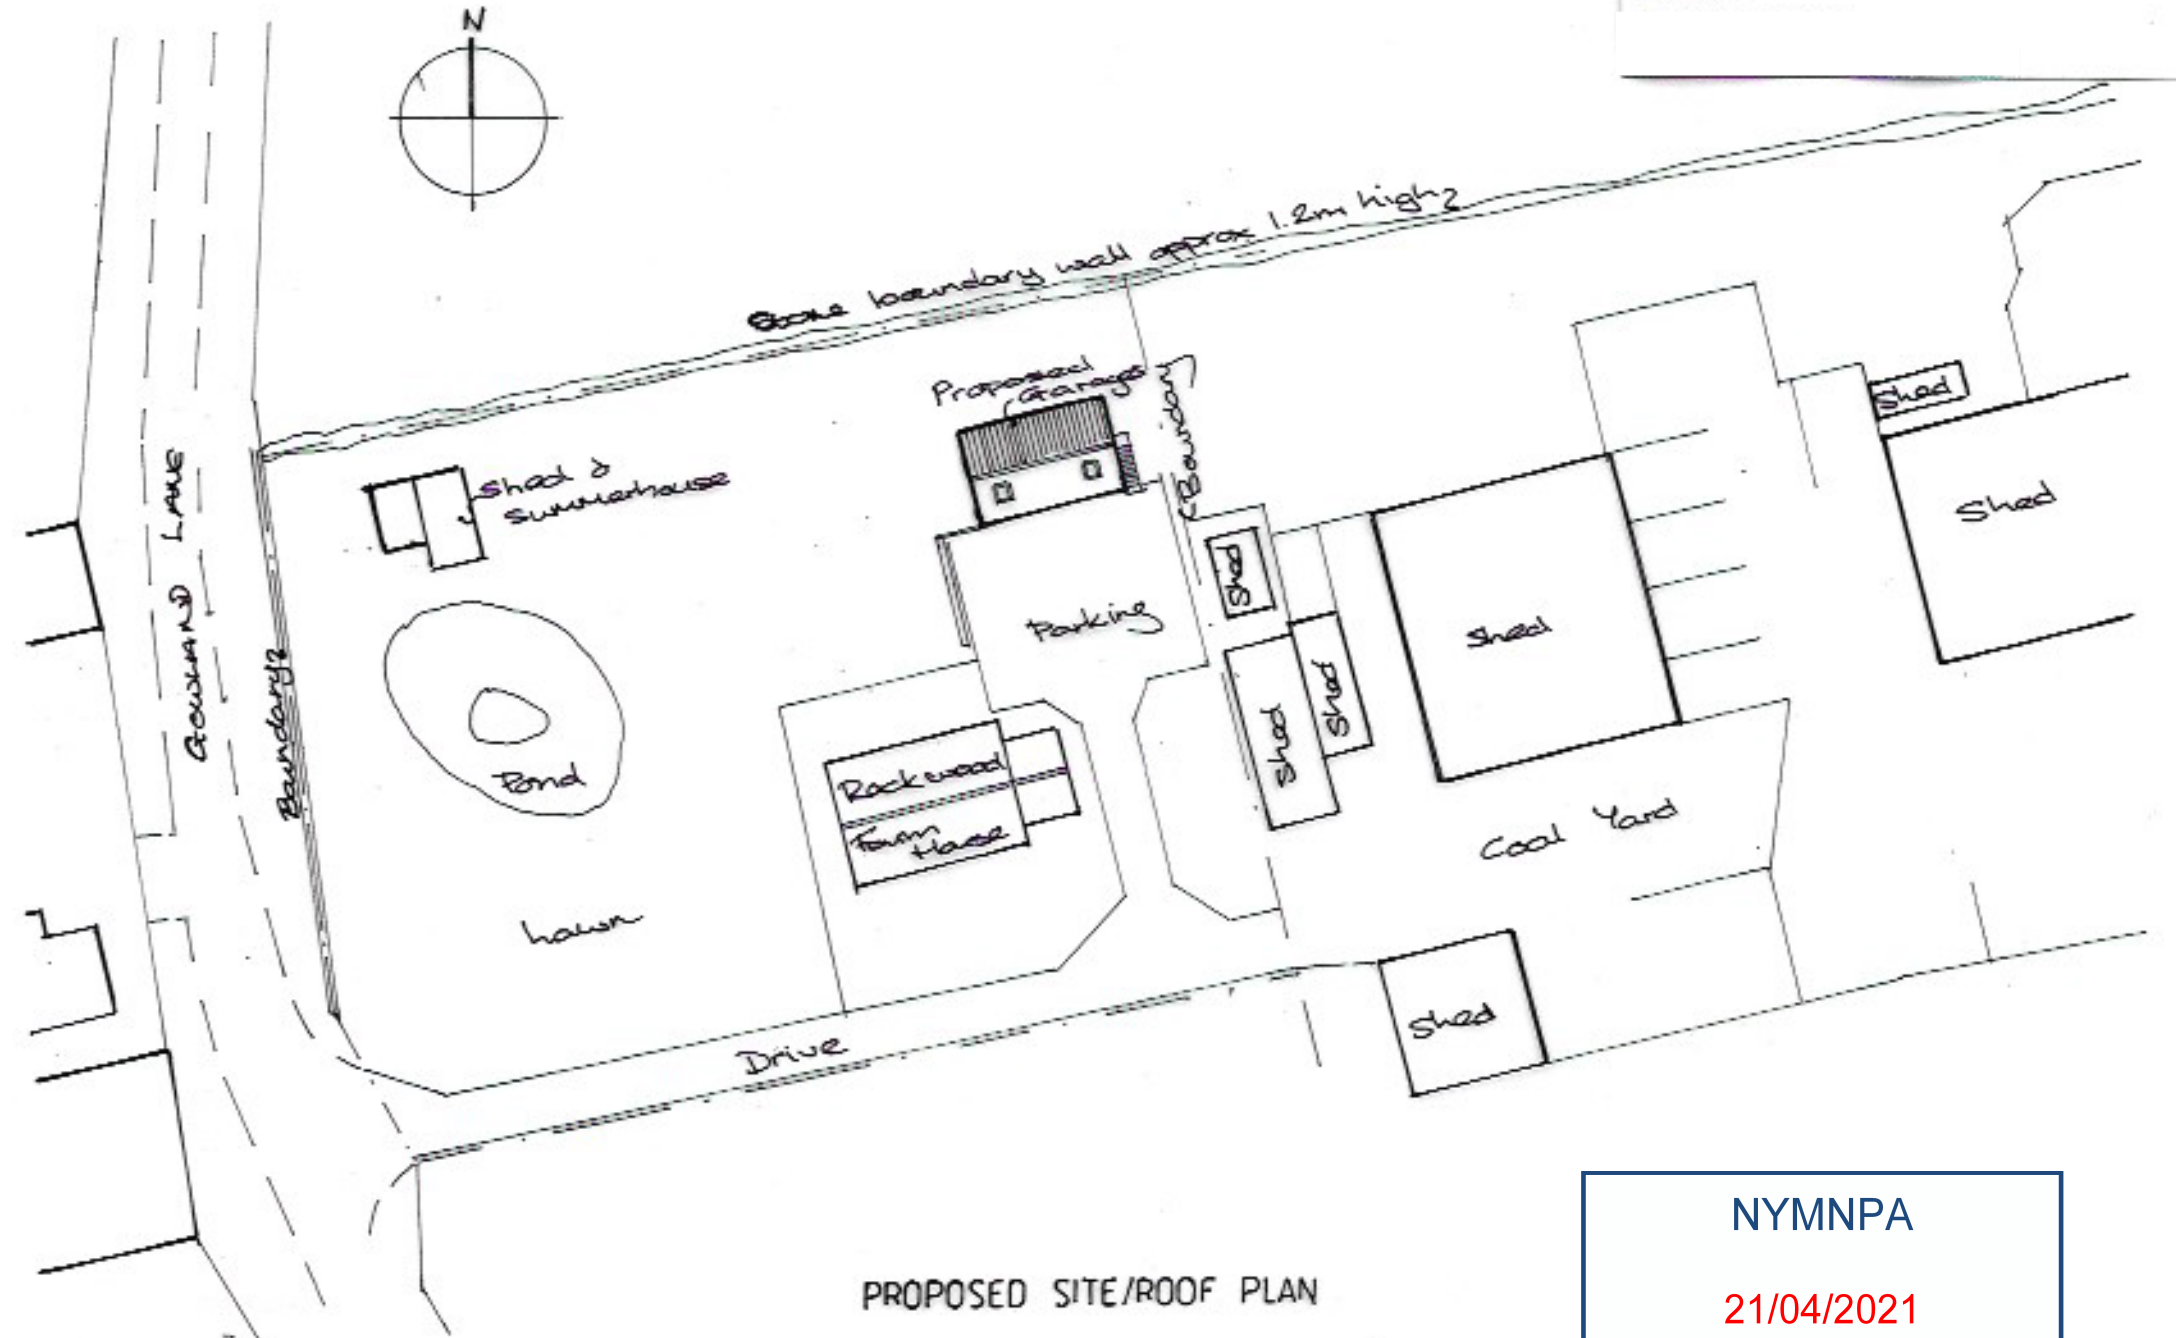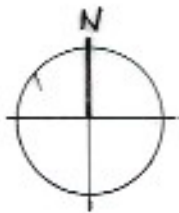

PROPOSED SITE/ROOF PLAN

NYMNPA

21/04/2021





NORTH ELEVATION




EAST ELEVATION




SOUTH ELEVATION

Red clay pantile  
to match existing  
dwelling

Stonework to match  
existing dwelling.

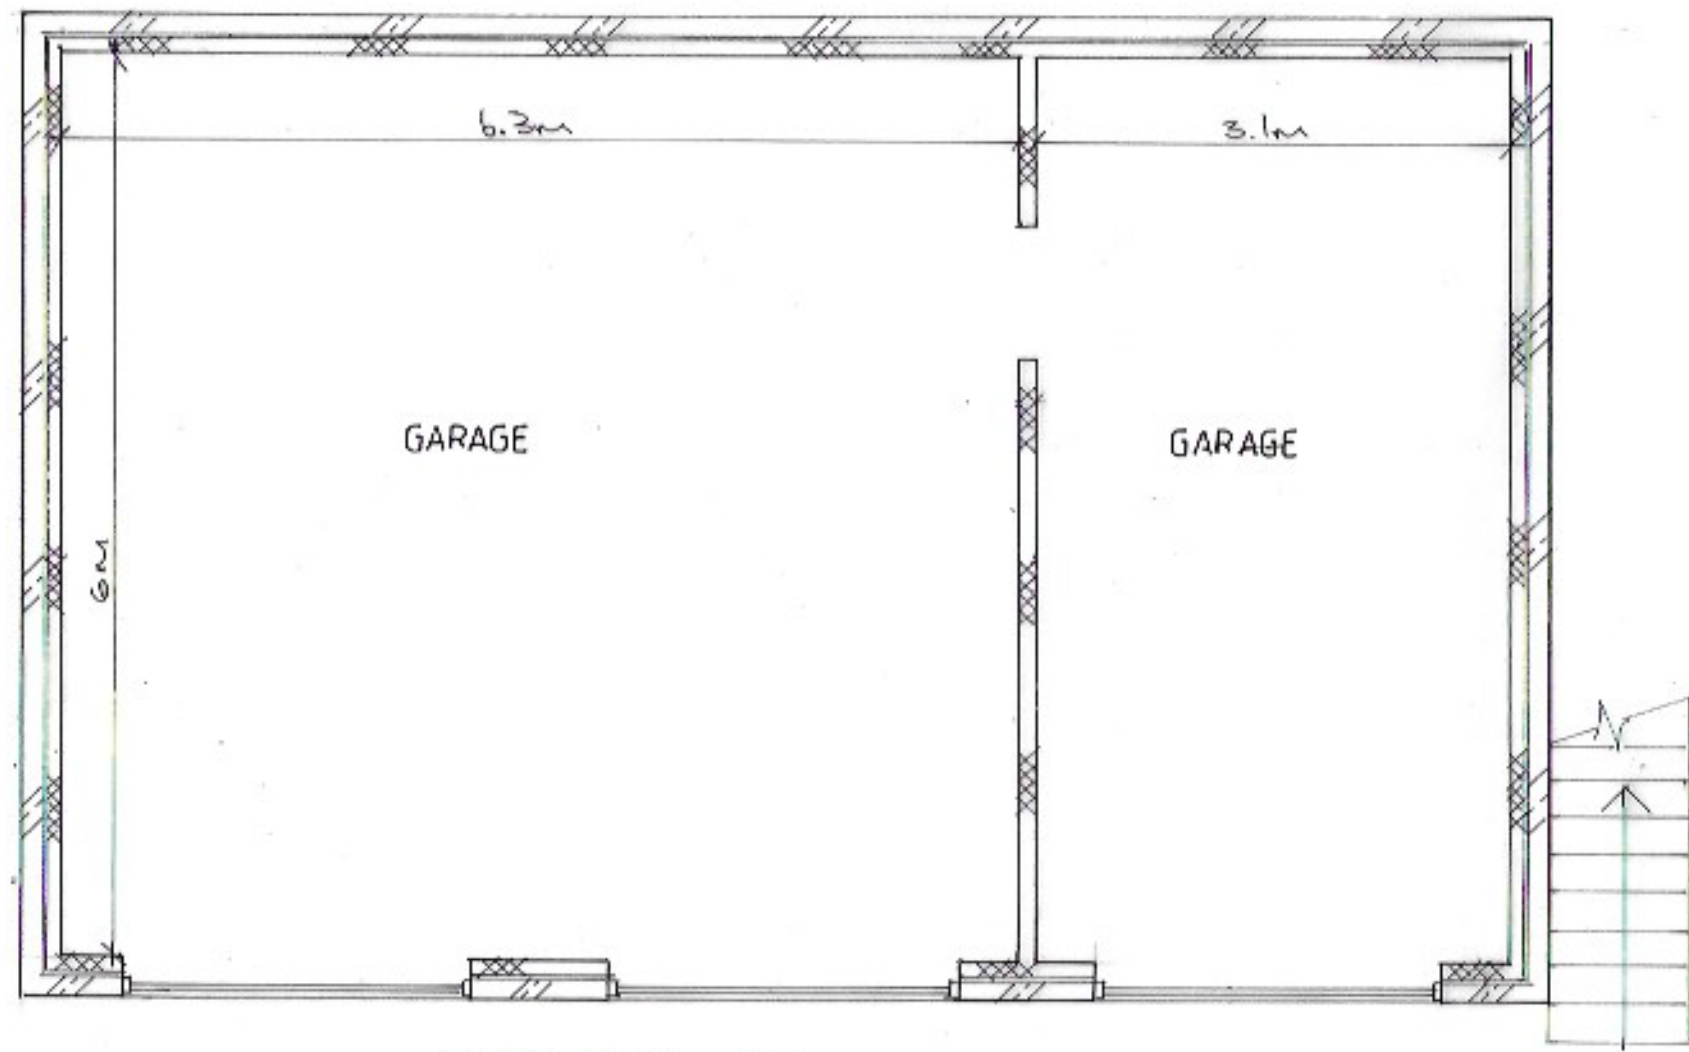

GROUND FLOOR PLAN

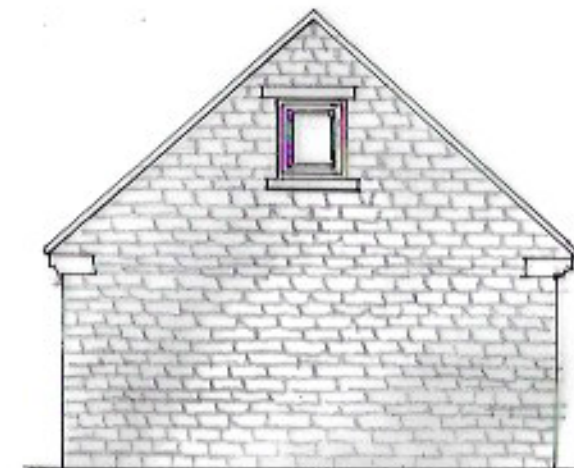

WEST ELEVATION

NYMNPA


21/04/2021

Proposed Garage Block at Rockwood  
Farm, Gowland Lane, Scarborough

Proposed Ground Floor Plan & Elevations

Date:	Apr 21	Job No.	21/05
Drawn:	VW	Drg No.	03
Scale:	1:50 1:100	Rev.	

Victoria Wharton  
Architectural Design  
7 Red Scar Lane  
Scarborough  
YO12 5RH

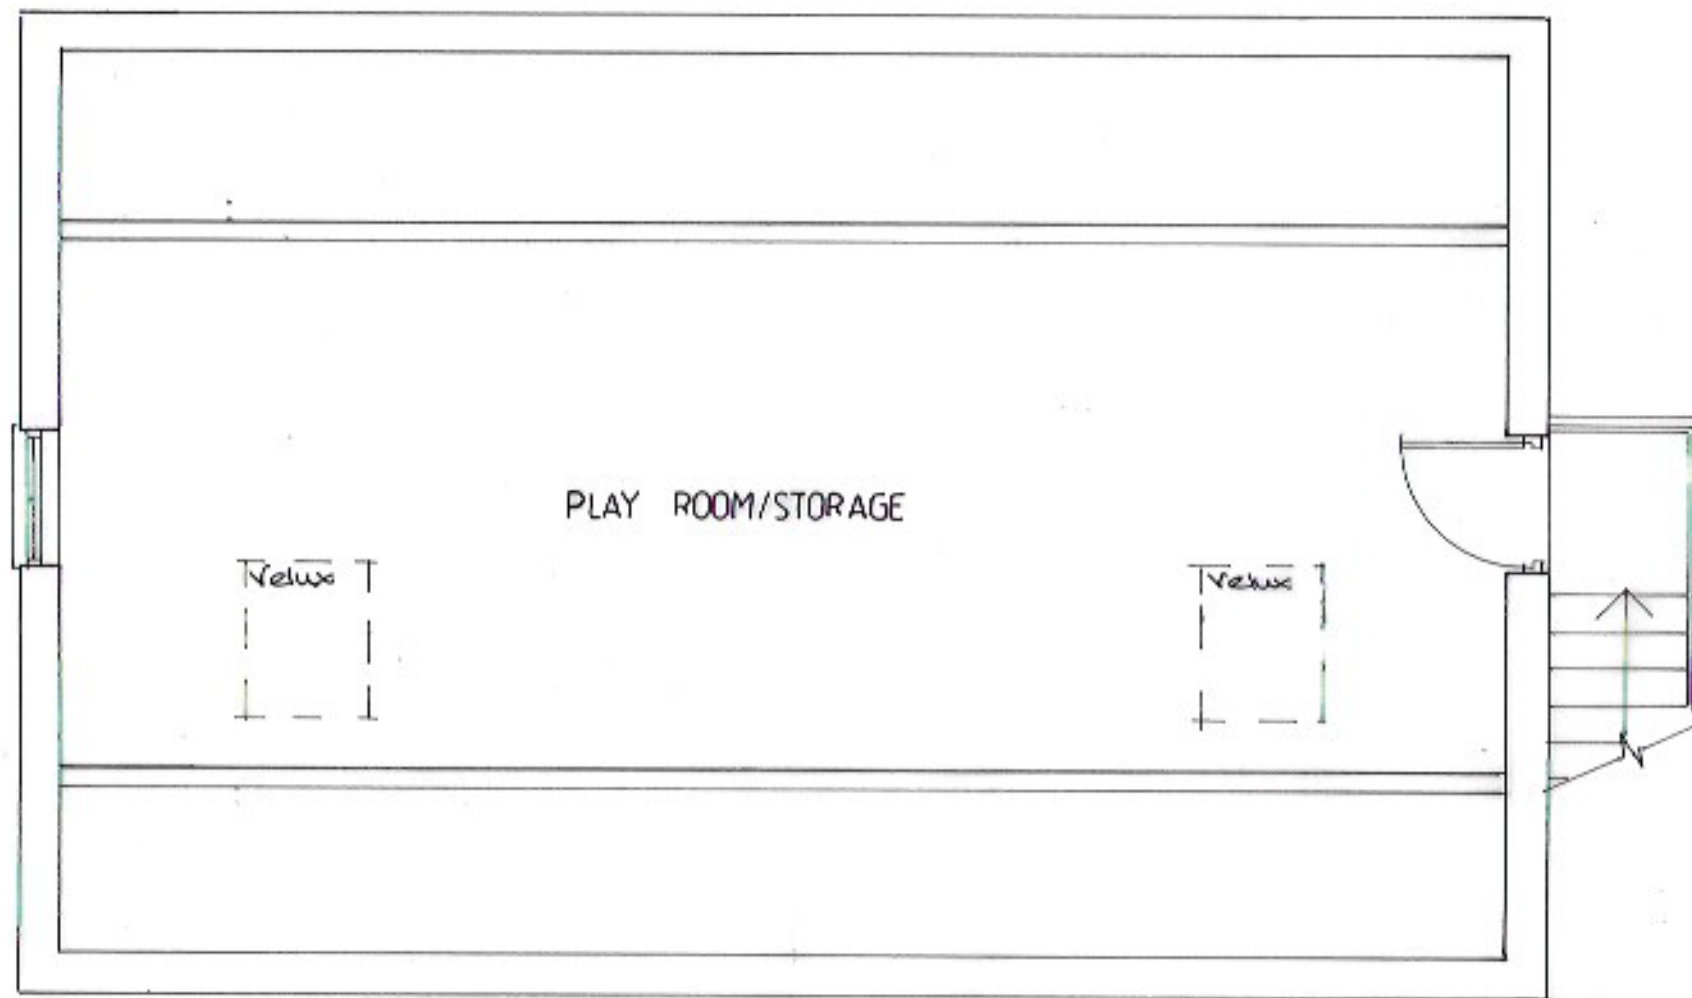

FIRST FLOOR PLAN

NYMNP  
21/04/2021

Proposed Garage Block at Rockwood Farm, Gowland Lane, Scarborough

Proposed First Floor Plan

Date:	Apr 21	Job No.	21/05
Drawn:	VW	Drg No.	04
Scale:	1:50	Rev.	

Victoria Wharton  
Architectural Design  
7 Red Scar Lane  
Scarborough  
YO12 5RH