


LOCATION PLAN  
1:1250@A3

© Crown copyright 2021 Ordnance Survey  
100053143

NYMNP  
04/05/2021

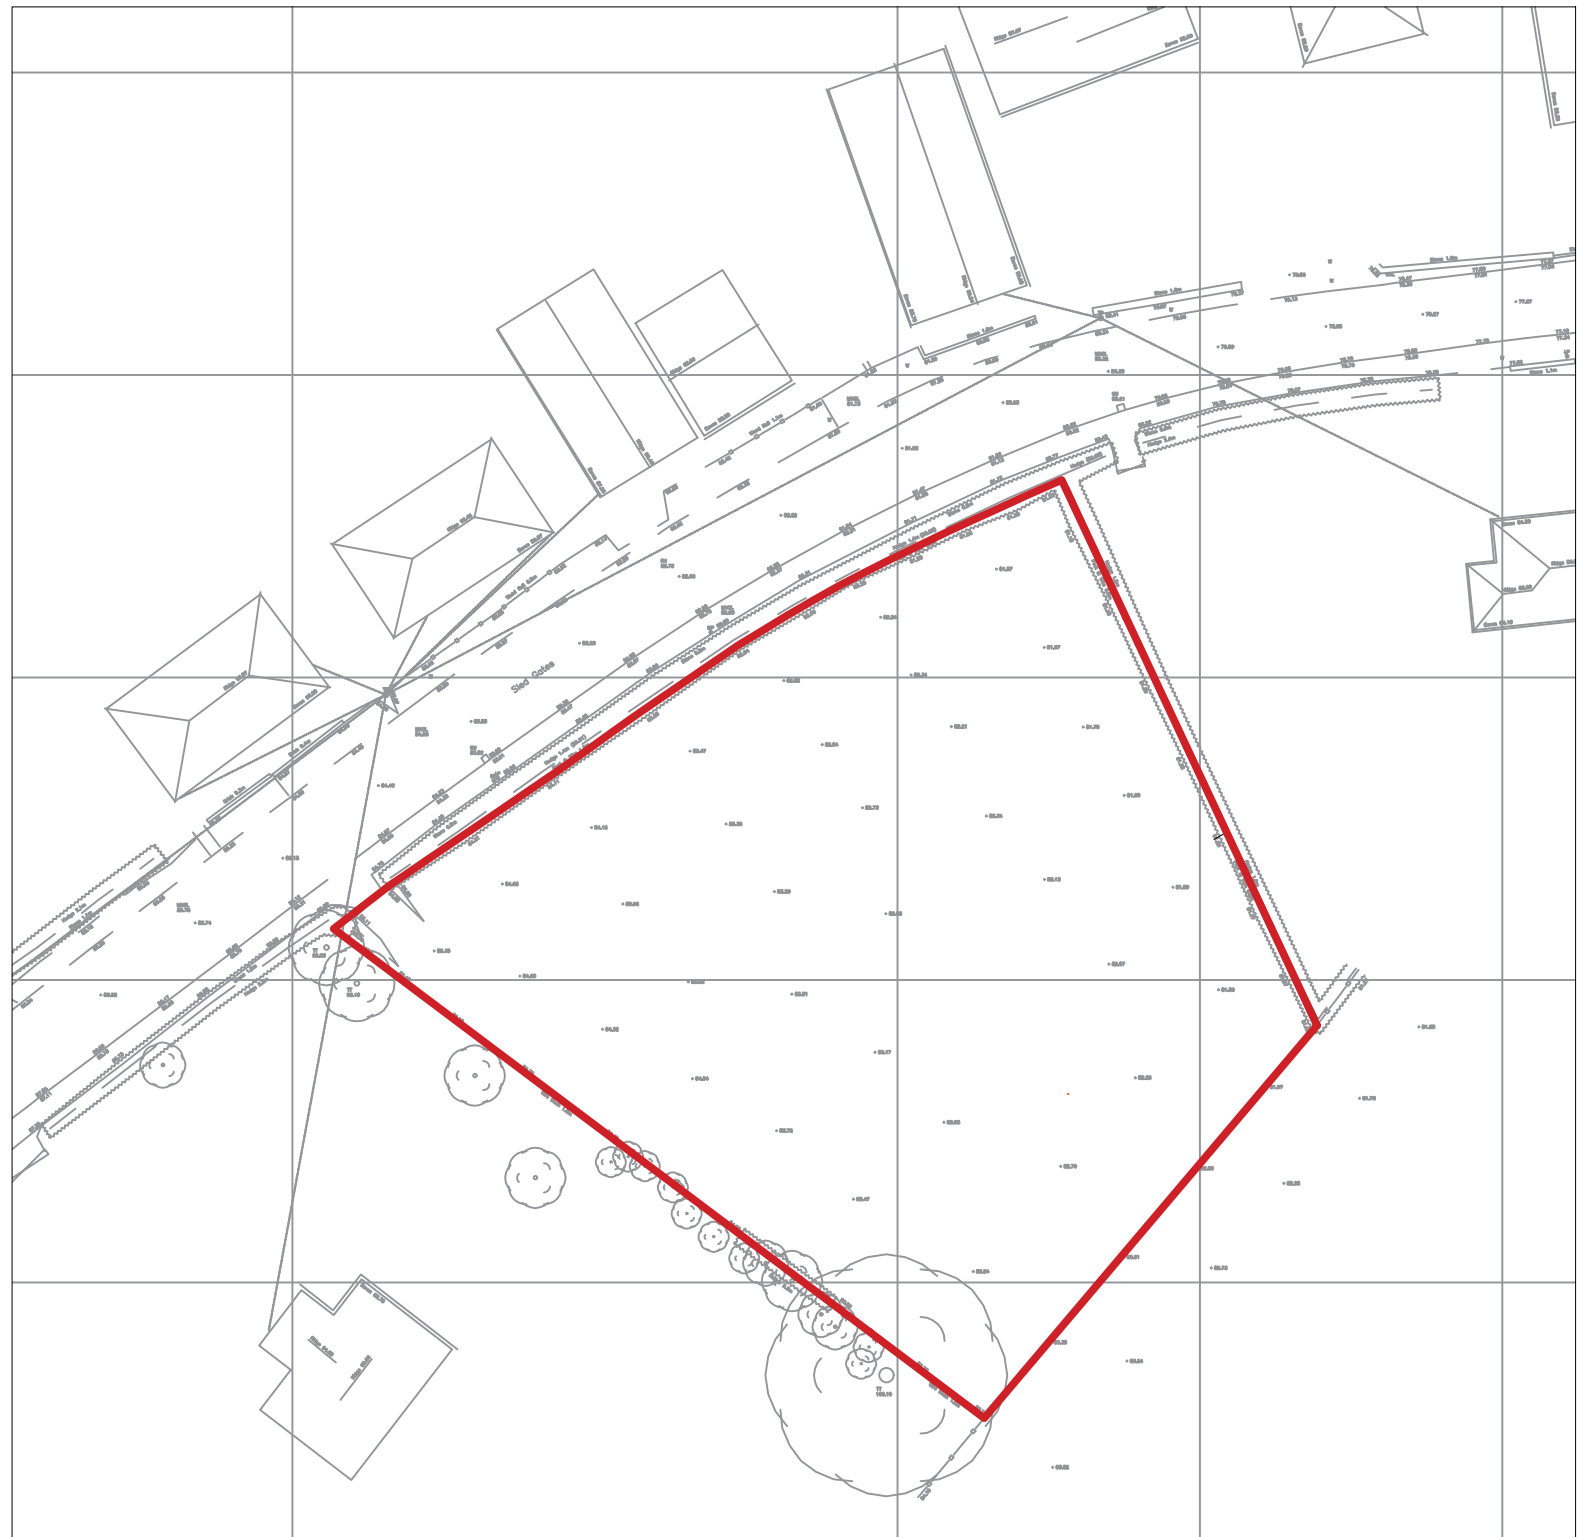

SITE PLAN  
1:500@A3

Notes:  
Unless indicated, this drawing is for information only.  
Do not scale, use figured dimensions only.  
All dimensions to be checked on site

0 Drwg. original size: A3

Revisions:

Date:	Rev:	Note:	Check:


**eleven52architects**

eleven52architects  
30 The Fairway  
Pudsey  
Leeds LS28 7RE

www.eleven52architects.co.uk

Project: **SLED GATES  
Whitby**  
Drawing Title: Existing Location and Site Plan  
Scale: As shown  
Drwg. Created: 05.03.2021


Drwg. No:	0215_SLE_101
Status:	Planning (*)
Revision:	*

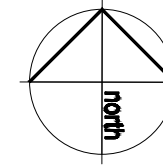

NYMNPA  
04/05/2021

**ILLUSTRATIVE SITE PLAN**  
**5 3b5p Houses**

**Notes:**  
Unless indicated, this drawing is for information only.  
Do not scale, use figured dimensions only.  
All dimensions to be checked on site

0  
 Drwg. original size: A3

Revisions:			
Date:	Rev:	Note:	Check:

**eleven52architects**  
eleven52architects  
30 The Fairway  
Pudsey  
Leeds LS28 7RE

w: eleven52architects.co.uk


**Project:** SLED GATES  
Whitby

**Drawing Title:** Proposed Site Plan

**Scale:** 1:500@A3

**Drwg. Created:** 25.01.2021

<b>Drwg. No:</b>	0215_SLE_102
<b>Status:</b>	Planning (*)
<b>Revision:</b>	*

 

NOTES

- CARRIAGEWAY
- FOOTWAY
- KERB
- VISIBILITY SPLAY

NYMNPA

04/05/2021

REVISIONS

REV	DESCRIPTION	DATE	BY
-	-	-	-



Project:  
**SLED GATES  
WHITBY**

Client:  
**JONATHAN SCOTT**

Drawing:  
**PROPOSED ACCESS &  
VISIBILITY SPLAYS - OPTION 1**

Drawn By: **AJA** Date: **22/01/2021**

Checked: **ATM** Scale: **1:500 @ A3**

Drawing No. **AMA/20940/SK001** Rev. **-**

