


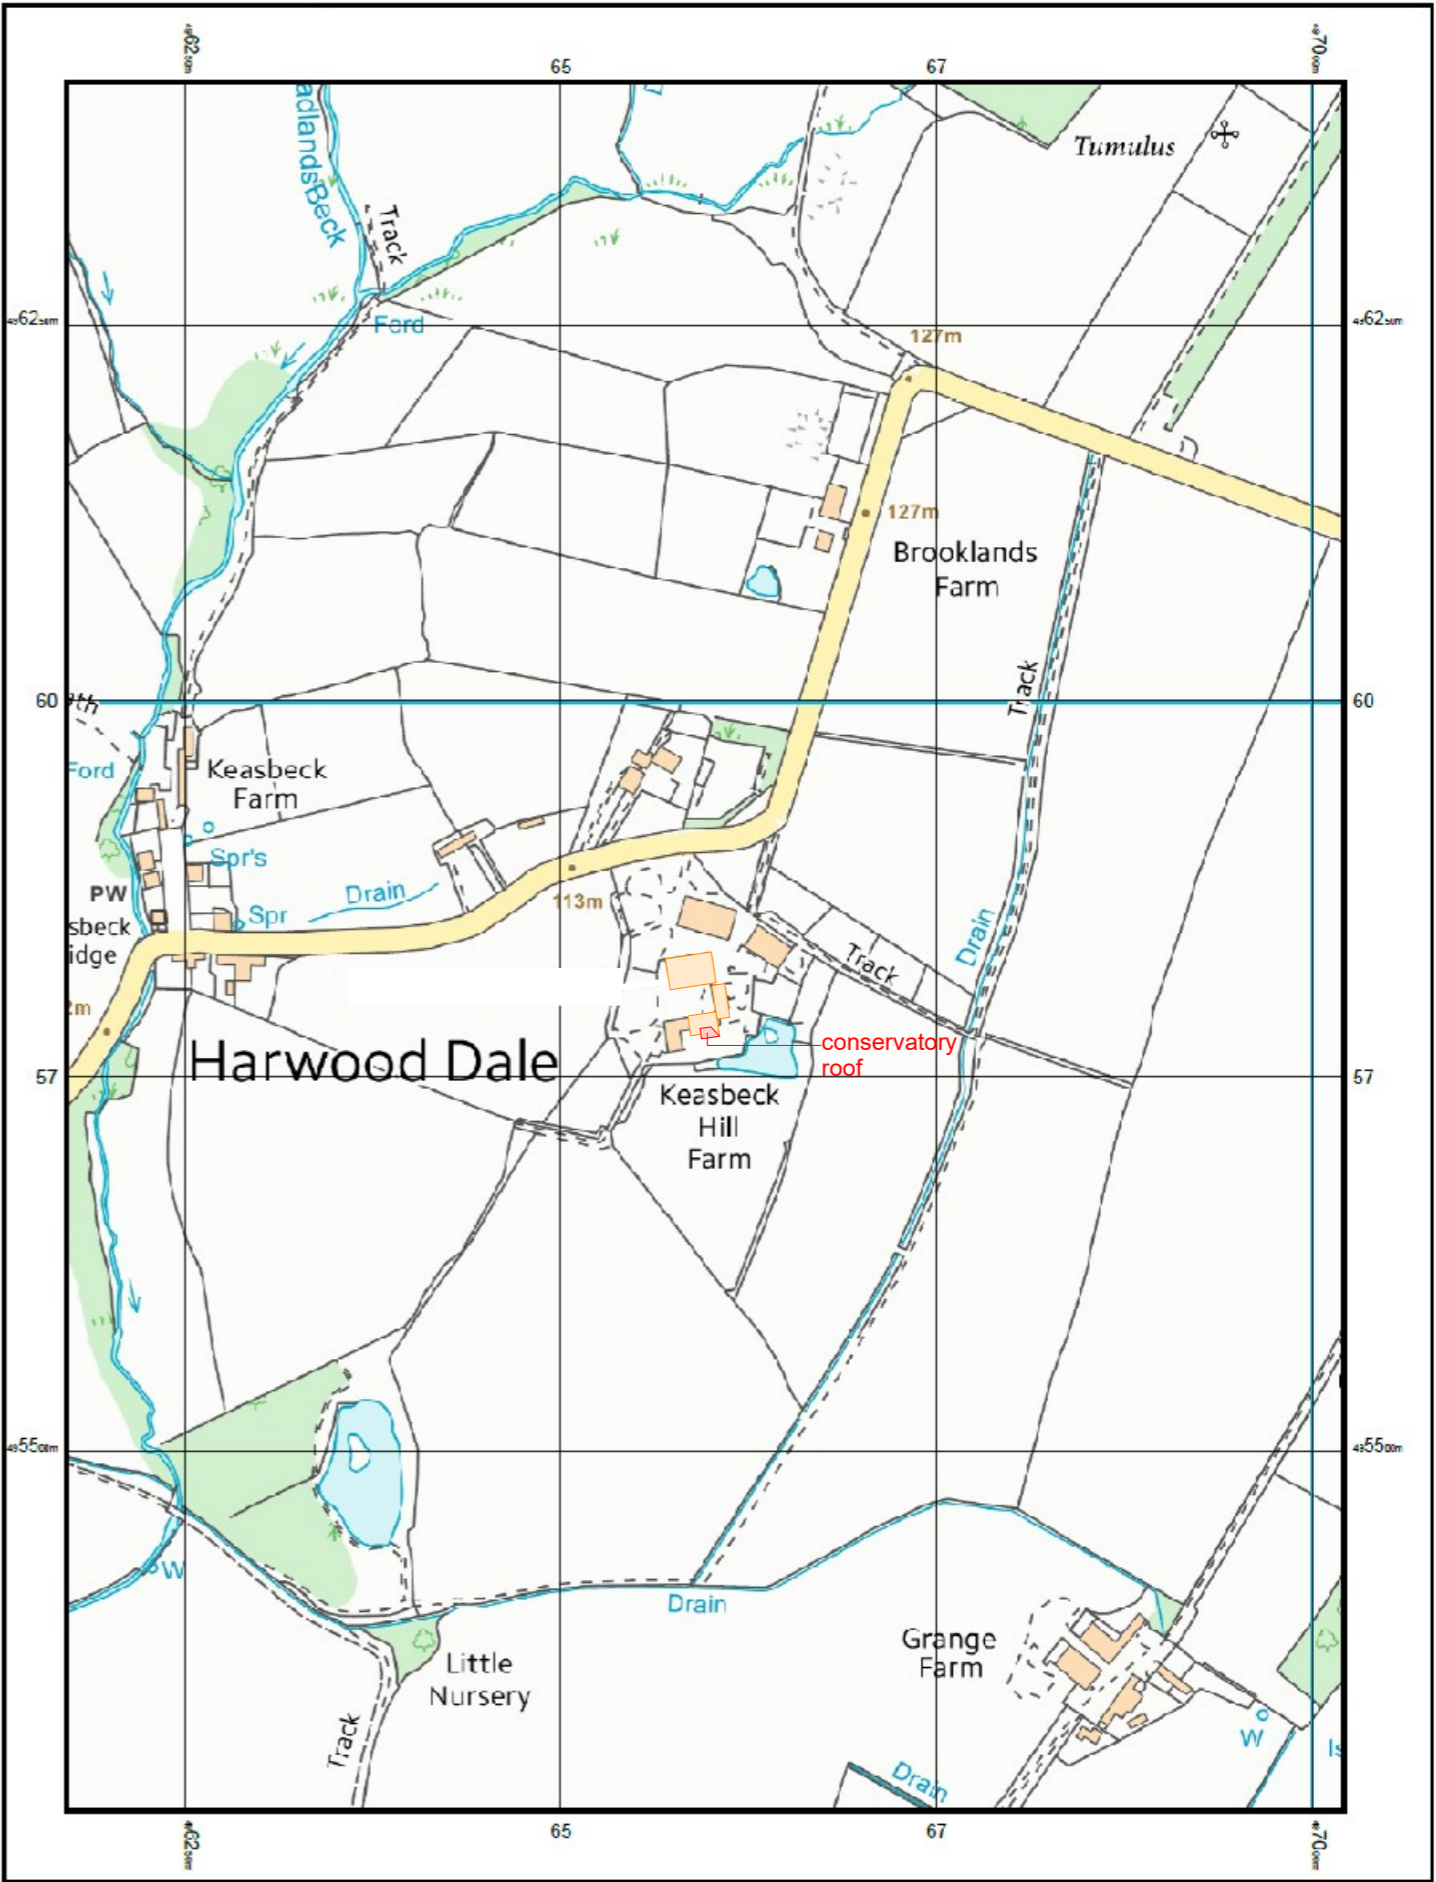

© Crown copyright and database rights 2021 Ordnance Survey 100048957. The representation of road, track or path is no evidence of a boundary or right of way. The representation of features as lines is no evidence of a property boundary.

Supplied by: www.ukmapcentre.com
Serial No: 209814
Centre Coordinates: 496600, 495795
Production Date: 05/04/2021 14:21:24

NYMNPA
28/04/2021




© Crown copyright and database rights 2016 Ordnance Survey 100048957. The representation of road, track or path is no evidence of a boundary or right of way. The representation of features as lines is no evidence of a property boundary.

Supplied by: www.ukmapcentre.com
Serial No: 102670
Centre Coordinates: 496595, 495836
Production Date: 31/10/2016 09:16:00



conservatory roof of multiple cell polycarbonate front elevation

NYMNPA
28/04/2021

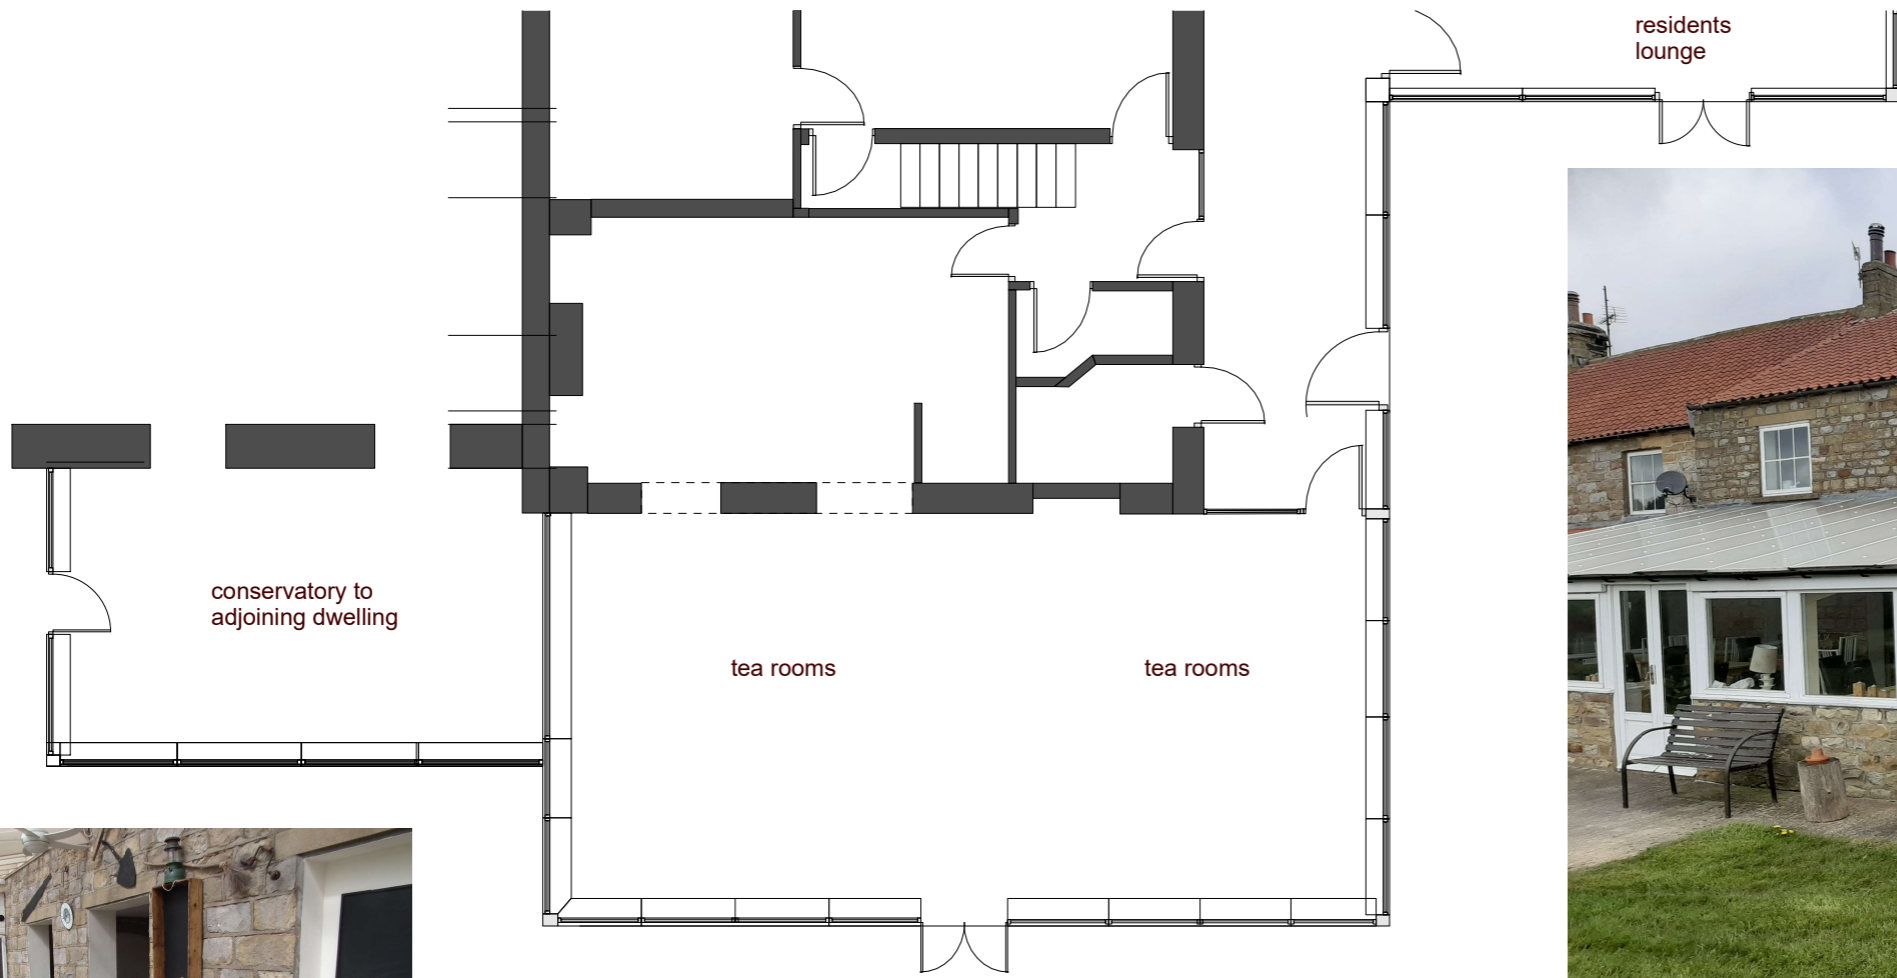

ground floor layout

photo of conservatory



interior of conservatory

existing ground floor layout and elevation

proposed development scheme for the grainary harewood dale - scale 1:100@A3




existing polycarbonate roof to be removed and replaced with pantile roof

front elevation

ROOF CONSTRUCTION

Roof construction to comprise clay pantiles on a vapour permeable barrier (eg. Marley Ultima PR) or similar with treated timber laths 50 x 35 and with 120mm Celotex FR5000 between rafters and 50mm thick Celotex FR5000 below rafter and 500 gauge polythene vapour check with 12.5mm gypsum plasterboard and skim. All to give a U-value of 0.16 W/m²k
 existing built up timber roof retained
 All tiles including eaves, ridge and verges to be nailed/clipped
 roof members to be secured using proprietary anchors, clips and fixings all in accordance with specialist recommendations
 Note: no notches or holes to be cut in roof rafters other than at supports where they may be birdsmouthed to a depth not exceeding 1/3 rafter depth

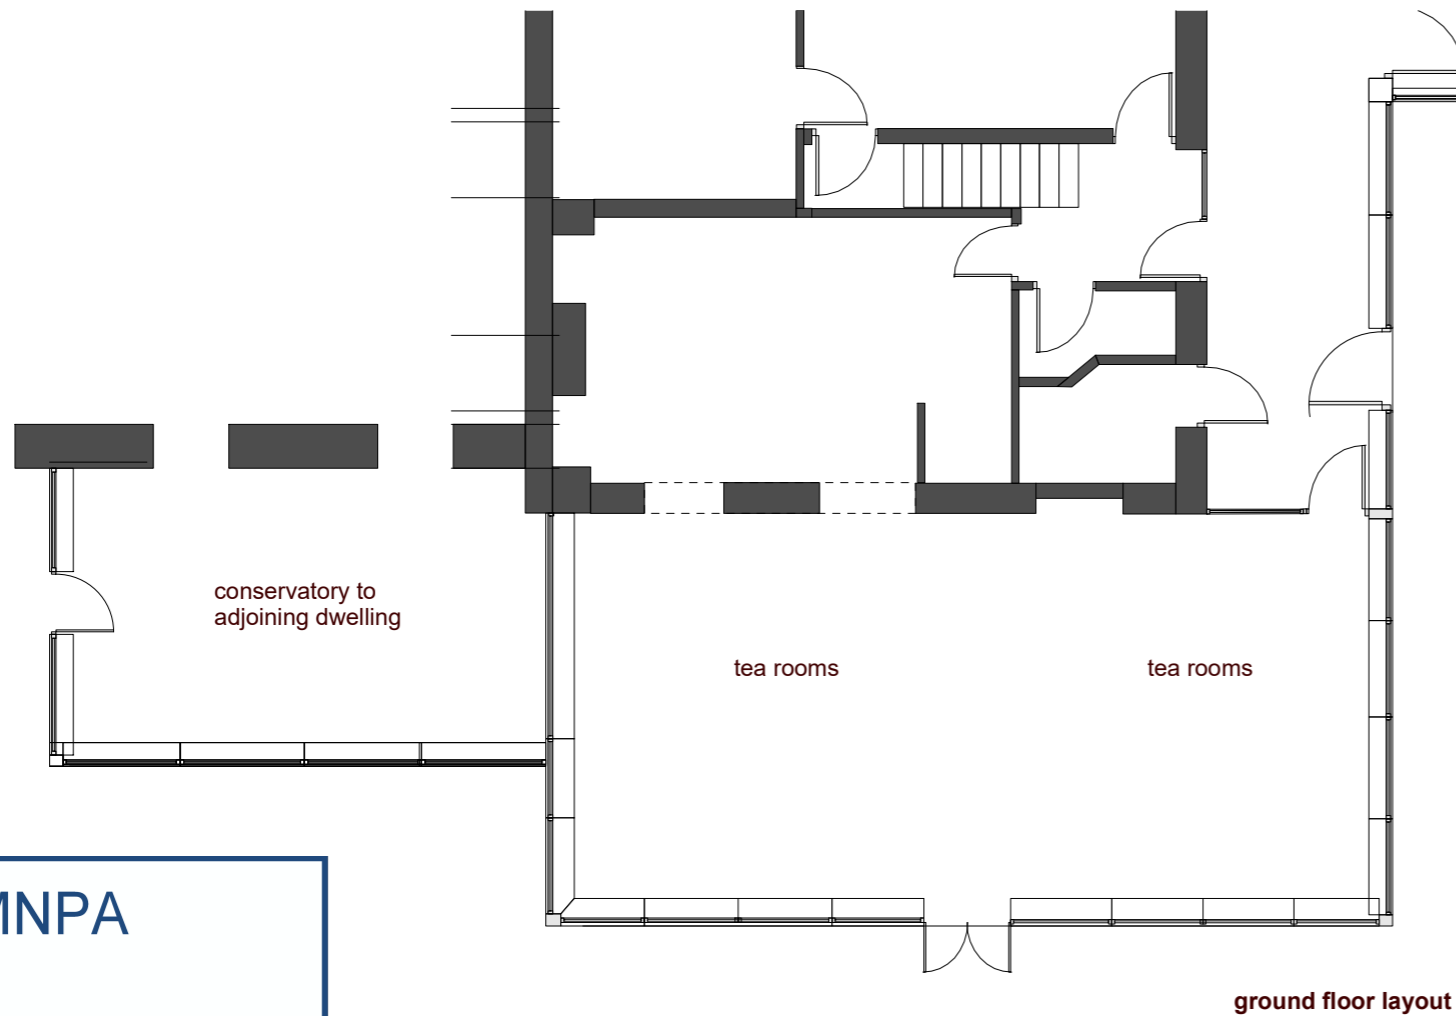

ground floor layout



existing polycarbonate roof to be removed and replaced with pantile roof to match the rest of the existing buildings

photo of existing conservatory

proposed ground floor layout and elevation
 proposed development scheme for the grainary harewood dale - scale 1:100@A3

NYMNPA

28/04/2021