
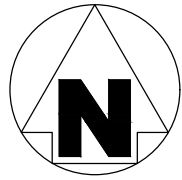


- NOTES
- All dimensions and levels are to be checked on site.
  - Any discrepancies are to be reported to the Shaw & Jagger Architects Ltd before any work commences.
  - This drawing shall not be scaled to ascertain any dimensions. Work to figured dimensions only.
  - This drawing shall not be reproduced without express written permission from Shaw & Jagger Architects Ltd.
  - Title overlay drawings and ownership boundaries are produced using all reasonable endeavors. Shaw & Jagger Architects Ltd cannot be responsible for the accuracy or scale discrepancy of base plans supplied to them.

**NYMNPA**  
07/06/2021

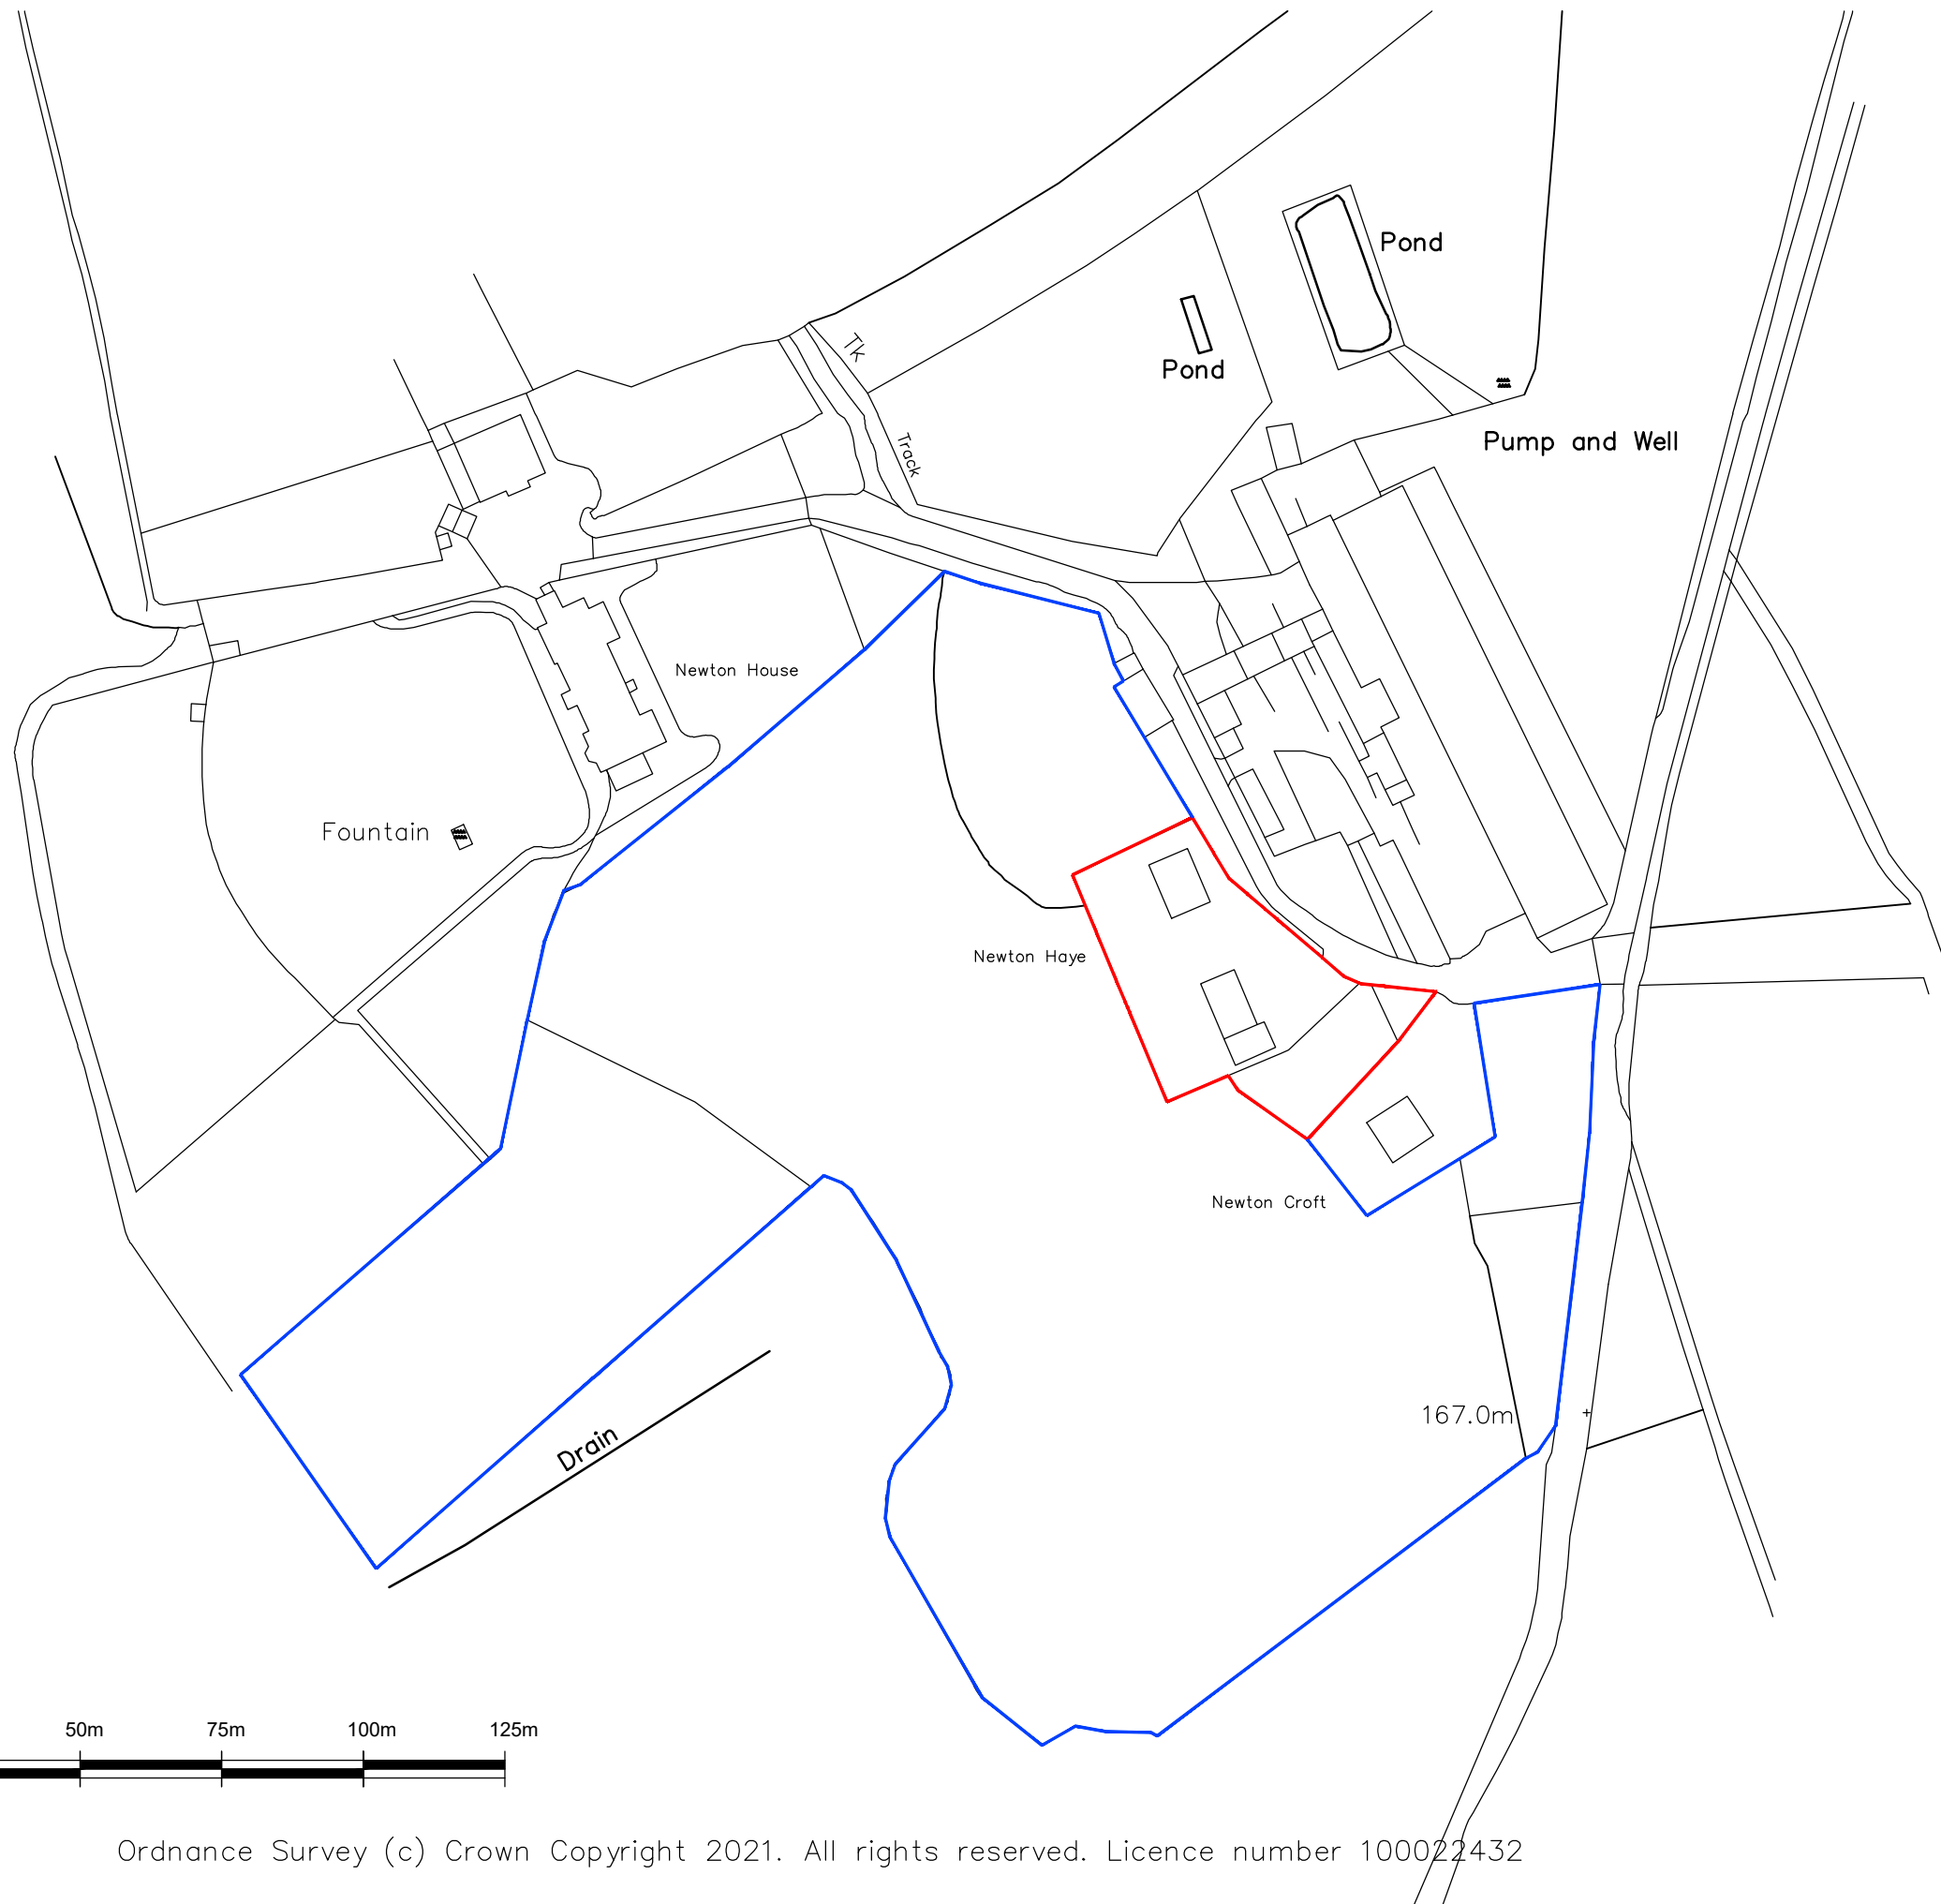


Ordnance Survey (c) Crown Copyright 2021. All rights reserved. Licence number 100022432

drawing stage	PLANNING		
drawing status	FOR INFORMATION		
client	MR AND MRS BEAMER		
project	REFURBISHMENT AND EXTENSION NEWTON HAYE SNEATON, NORTH YORKSHIRE		
drawing title	SITE LOCATION PLAN		
date	17/02/21	drawn	JR
scale	1:200@A3	checked	EJ


**SHAW & JAGGER**  
ARCHITECTS  
14 - 15 Regent Parade  
Harrogate  
North Yorkshire  
HG1 5AW  
Tel: 01423 532950  
info@shawandjagger.com  
www.shawandjagger.com

Job No 390/01 (02)001 #  
DWG No  
Rev



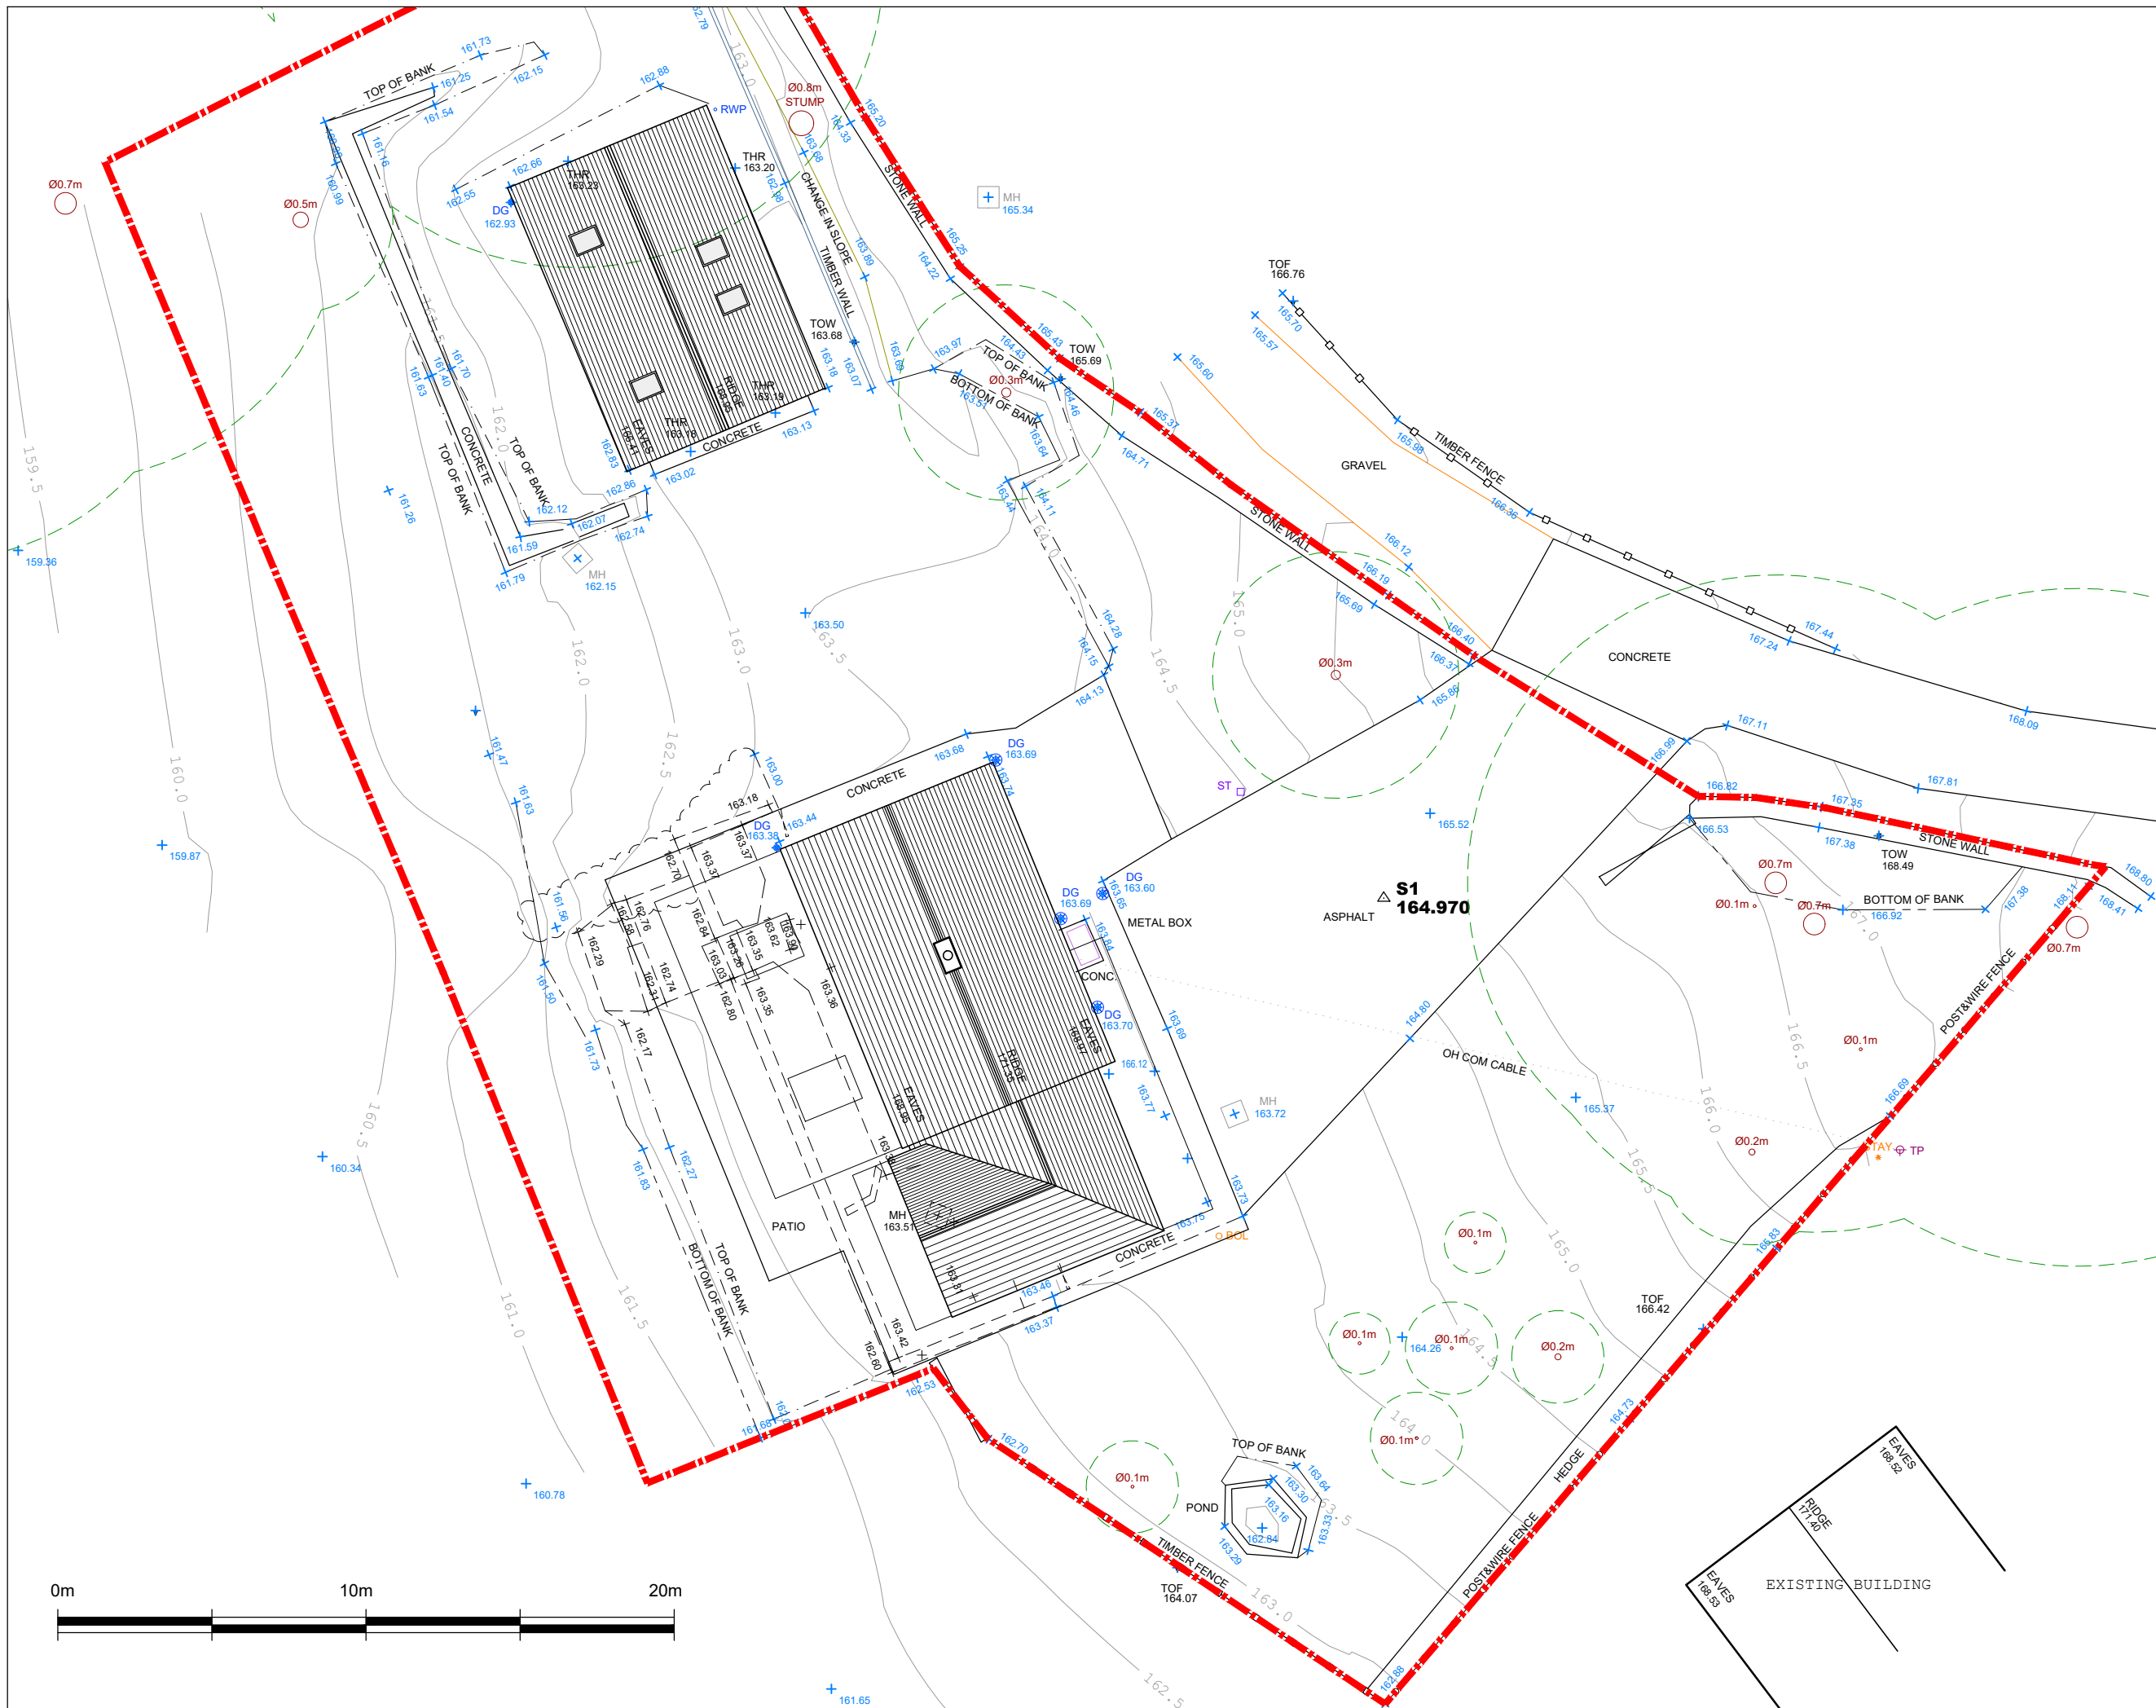

- NOTES**
- All dimensions and levels are to be checked on site.
  - Any discrepancies are to be reported to the Shaw & Jagger Architects Ltd before any work commences.
  - This drawing shall not be scaled to ascertain any dimensions. Work to figured dimensions only.
  - This drawing shall not be reproduced without express written permission from Shaw & Jagger Architects Ltd.
  - Title overlay drawings and ownership boundaries are produced using all reasonable endeavors. Shaw & Jagger Architects Ltd cannot be responsible for the accuracy or scale discrepancy of base plans supplied to them.

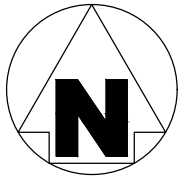

**NYMNPA**  
07/06/2021


drawing stage	PLANNING
drawing status	FOR INFORMATION
client	MR AND MRS BEAMER
project	REFURBISHMENT AND EXTENSION NEWTON HAYE SNEATON, NORTH YORKSHIRE
drawing title	PROPOSED SITE PLAN
date	APR. '21
drawn	JR
scale	1:200@A3
checked	EJ

**SHAW & JAGGER**  
ARCHITECTS


14 - 15 Regent Parade  
Harrogate  
North Yorkshire  
HG1 5AW  
Tel: 01423 532950  
info@shawandjagger.com  
www.shawandjagger.com

Job No 390/01 (02)003 #  
DWG No  
Rev


- NOTES
- All dimensions and levels are to be checked on site.
  - Any discrepancies are to be reported to the Shaw & Jagger Architects Ltd before any work commences.
  - This drawing shall not be scaled to ascertain any dimensions. Work to figured dimensions only.
  - This drawing shall not be reproduced without express written permission from Shaw & Jagger Architects Ltd.
  - Title overlay drawings and ownership boundaries are produced using all reasonable endeavors. Shaw & Jagger Architects Ltd cannot be responsible for the accuracy or scale discrepancy of base plans supplied to them.

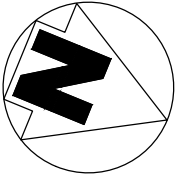

NYMNPA  
07/06/2021

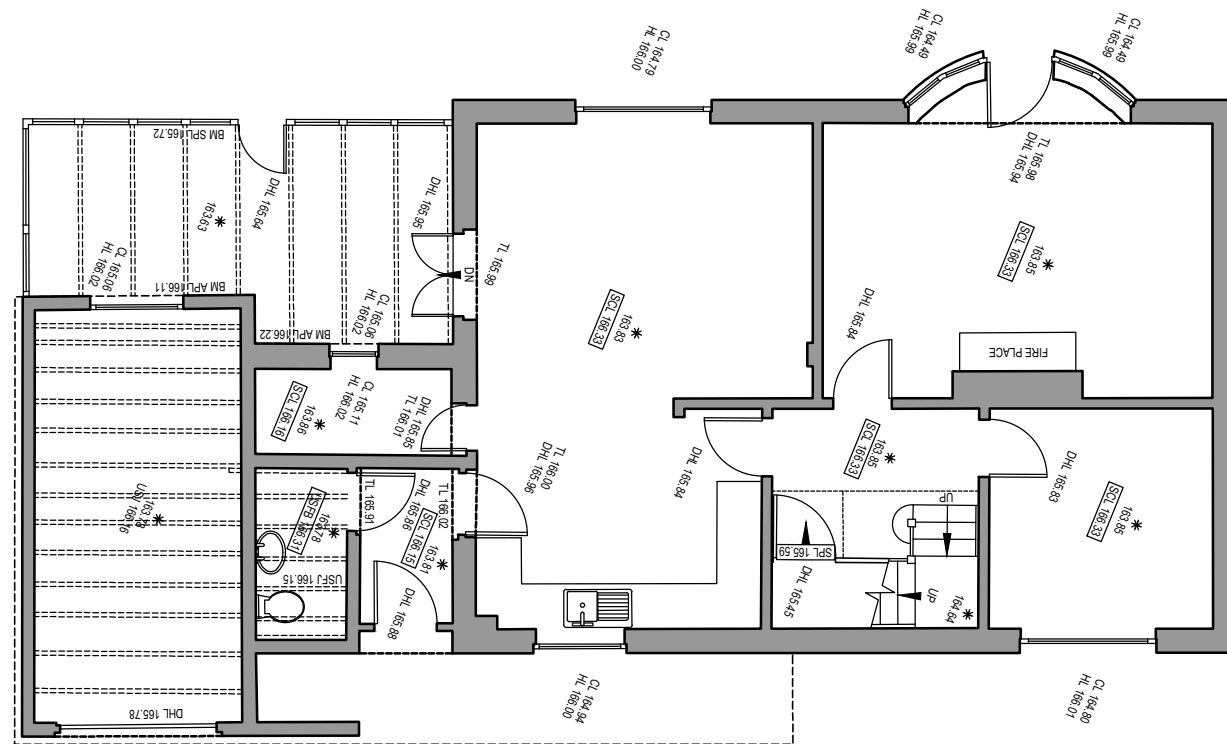

drawing stage	PLANNING		
drawing status	FOR INFORMATION		
client	MR AND MRS BEAMER		
project	REFURBISHMENT AND EXTENSION NEWTON HAYE SNEATON, NORTH YORKSHIRE		
drawing title	EXISTING HOUSE GROUND FLOOR LAYOUT		
date	17/02/21	drawn	JR
scale	1:100@A3	checked	EJ

 


**SHAW & JAGGER**  
ARCHITECTS

14 - 15 Regent Parade  
Harrogate  
North Yorkshire  
HG1 5AW  
Tel: 01423 532950  
info@shawandjagger.com  
www.shawandjagger.com


Job No 390/01 (02)004 #      DWG No      Rev

NOTES

- All dimensions and levels are to be checked on site.
- Any discrepancies are to be reported to the Shaw & Jagger Architects Ltd before any work commences.
- This drawing shall not be scaled to ascertain any dimensions. Work to figured dimensions only.
- This drawing shall not be reproduced without express written permission from Shaw & Jagger Architects Ltd.
- Title overlay drawings and ownership boundaries are produced using all reasonable endeavors. Shaw & Jagger Architects Ltd cannot be responsible for the accuracy or scale discrepancy of base plans supplied to them.

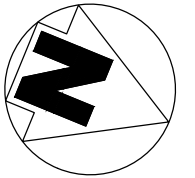

**NYMNPA**  
07/06/2021

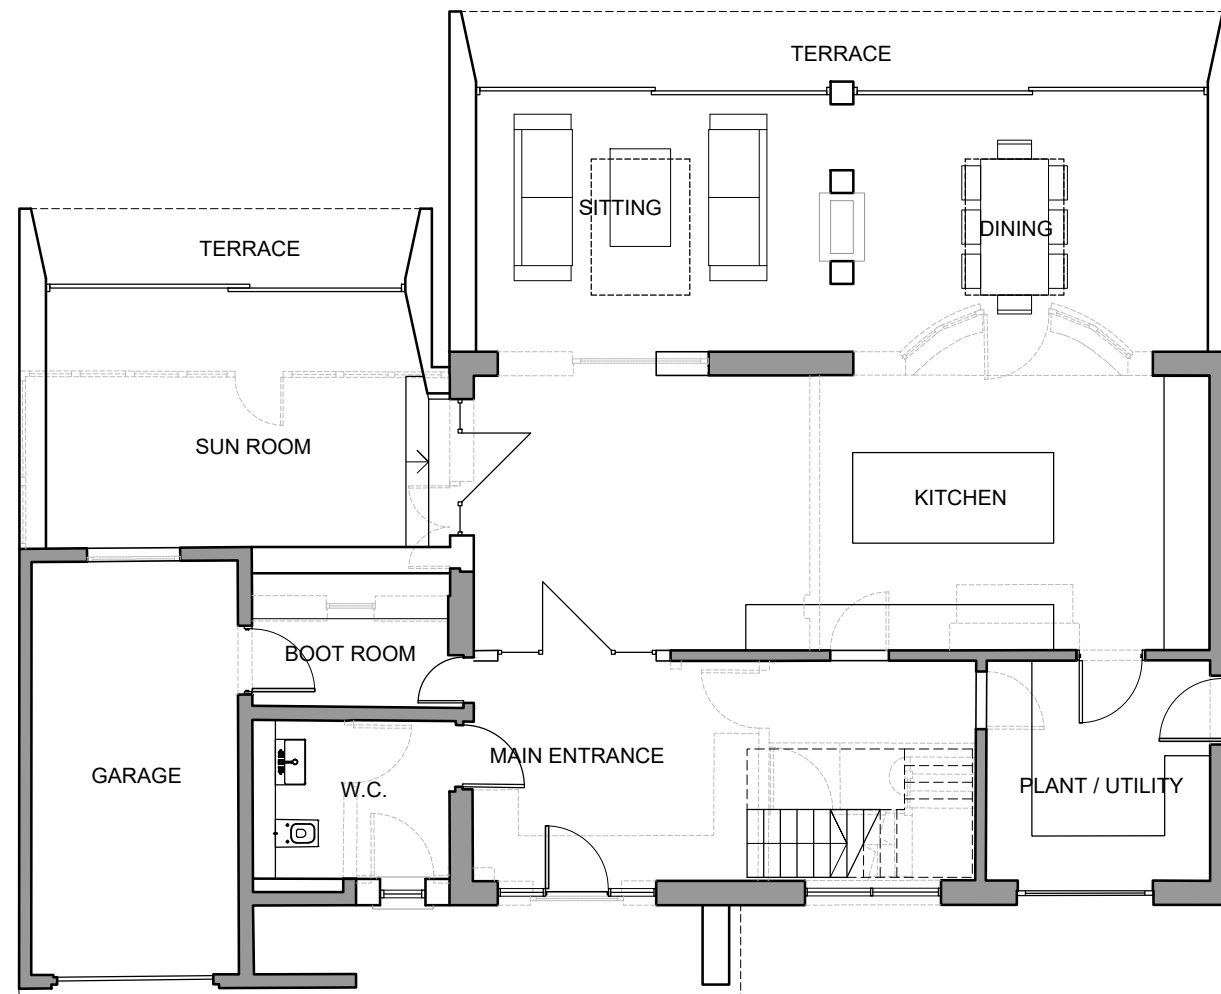

drawing stage PLANNING  
drawing status FOR INFORMATION  
client

MR AND MRS BEAMER

project  
REFURBISHMENT AND EXTENSION  
NEWTON HAYE  
SNEATON, NORTH YORKSHIRE

drawing title  
PROPOSED HOUSE  
GROUND FLOOR PLAN

date APR. '21 drawn SP  
scale 1:100@A3 checked JR

**SHAW & JAGGER**  
ARCHITECTS


14 - 15 Regent Parade  
Harrogate  
North Yorkshire  
HG1 5AW  
Tel: 01423 532950  
info@shawandjagger.com  
www.shawandjagger.com

Job No DWG No Rev  
390/01 (02)014 #




NOTES

- All dimensions and levels are to be checked on site.
- Any discrepancies are to be reported to the Shaw & Jagger Architects Ltd before any work commences.
- This drawing shall not be scaled to ascertain any dimensions. Work to figured dimensions only.
- This drawing shall not be reproduced without express written permission from Shaw & Jagger Architects Ltd.
- Title overlay drawings and ownership boundaries are produced using all reasonable endeavors. Shaw & Jagger Architects Ltd cannot be responsible for the accuracy or scale discrepancy of base plans supplied to them.

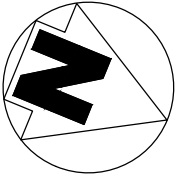

NYMNP  
07/06/2021

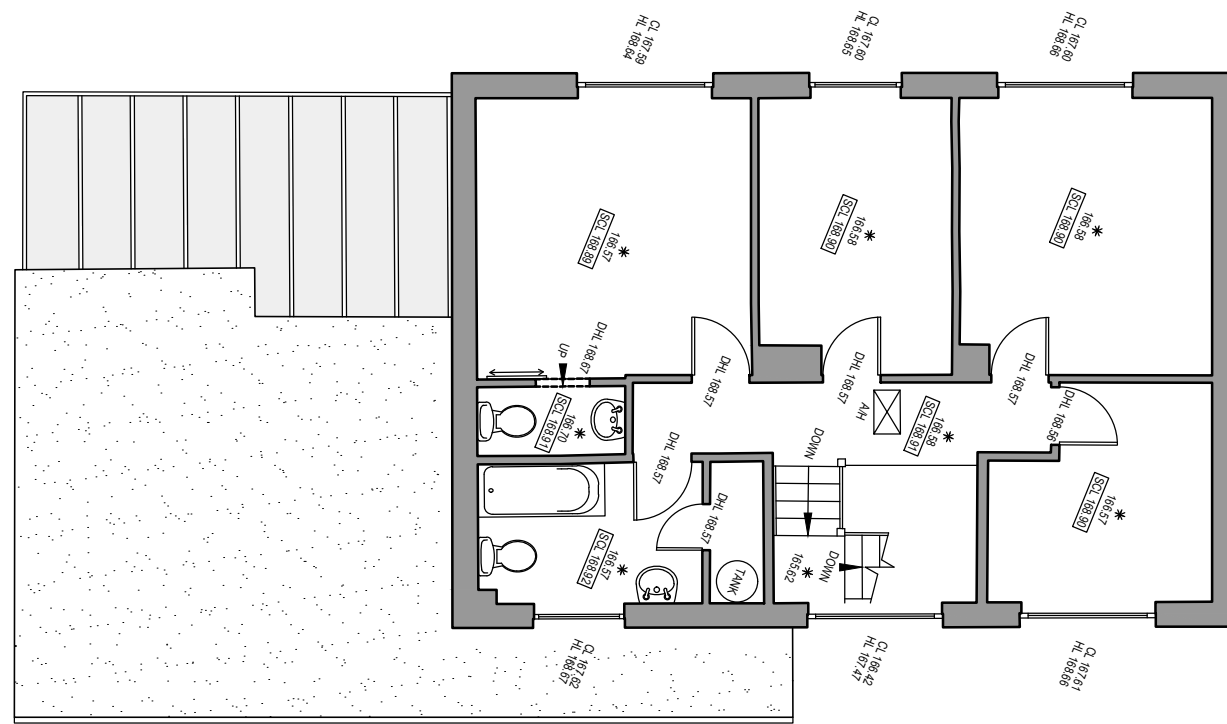

drawing stage PLANNING  
drawing status FOR INFORMATION  
client

MR AND MRS BEAMER

project  
REFURBISHMENT AND EXTENSION  
NEWTON HAYE  
SNEATON, NORTH YORKSHIRE

drawing title  
EXISTING HOUSE  
FIRST FLOOR LAYOUT


date 17/02/21 drawn JR  
scale 1:100@A3 checked EJ

**SHAW & JAGGER**  
ARCHITECTS


14 - 15 Regent Parade  
Harrogate  
North Yorkshire  
HG1 5AW  
Tel: 01423 532950  
info@shawandjagger.com  
www.shawandjagger.com

Job No DWG No Rev


390/01 (02)005 #

 

- NOTES
- All dimensions and levels are to be checked on site.
  - Any discrepancies are to be reported to the Shaw & Jagger Architects Ltd before any work commences.
  - This drawing shall not be scaled to ascertain any dimensions. Work to figured dimensions only.
  - This drawing shall not be reproduced without express written permission from Shaw & Jagger Architects Ltd.
  - Title overlay drawings and ownership boundaries are produced using all reasonable endeavors. Shaw & Jagger Architects Ltd cannot be responsible for the accuracy or scale discrepancy of base plans supplied to them.

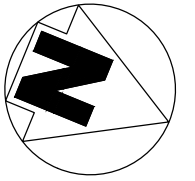

NYMNP  
07/06/2021

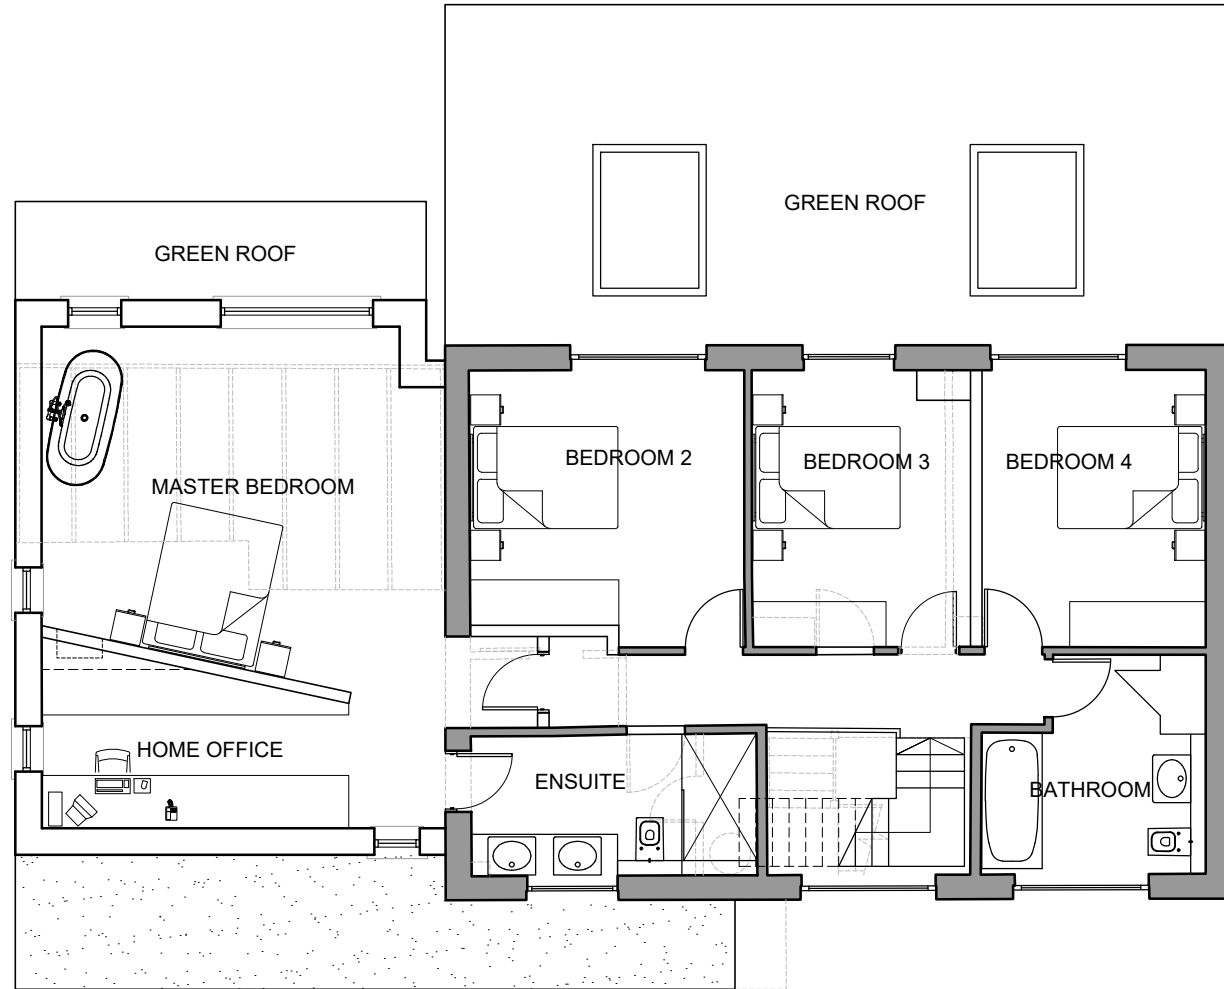


drawing stage	PLANNING		
drawing status	FOR INFORMATION		
client	MR AND MRS BEAMER		
project	REFURBISHMENT AND EXTENSION NEWTON HAYE SNEATON, NORTH YORKSHIRE		
drawing title	PROPOSED HOUSE FIRST FLOOR PLAN		
date	APR. '21	drawn	SP
scale	1:100@A3	checked	JR

**SHAW & JAGGER**  
ARCHITECTS  
14 - 15 Regent Parade  
Harrogate  
North Yorkshire  
HG1 5AW  
Tel: 01423 532950  
info@shawandjagger.com  
www.shawandjagger.com

Job No      DWG No      Rev  
390/01 (02)015 #


NOTES

- All dimensions and levels are to be checked on site.
- Any discrepancies are to be reported to the Shaw & Jagger Architects Ltd before any work commences.
- This drawing shall not be scaled to ascertain any dimensions. Work to figured dimensions only.
- This drawing shall not be reproduced without express written permission from Shaw & Jagger Architects Ltd.
- Title overlay drawings and ownership boundaries are produced using all reasonable endeavors. Shaw & Jagger Architects Ltd cannot be responsible for the accuracy or scale discrepancy of base plans supplied to them.

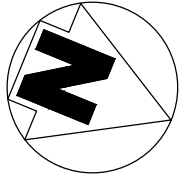

NYMNP

07/06/2021

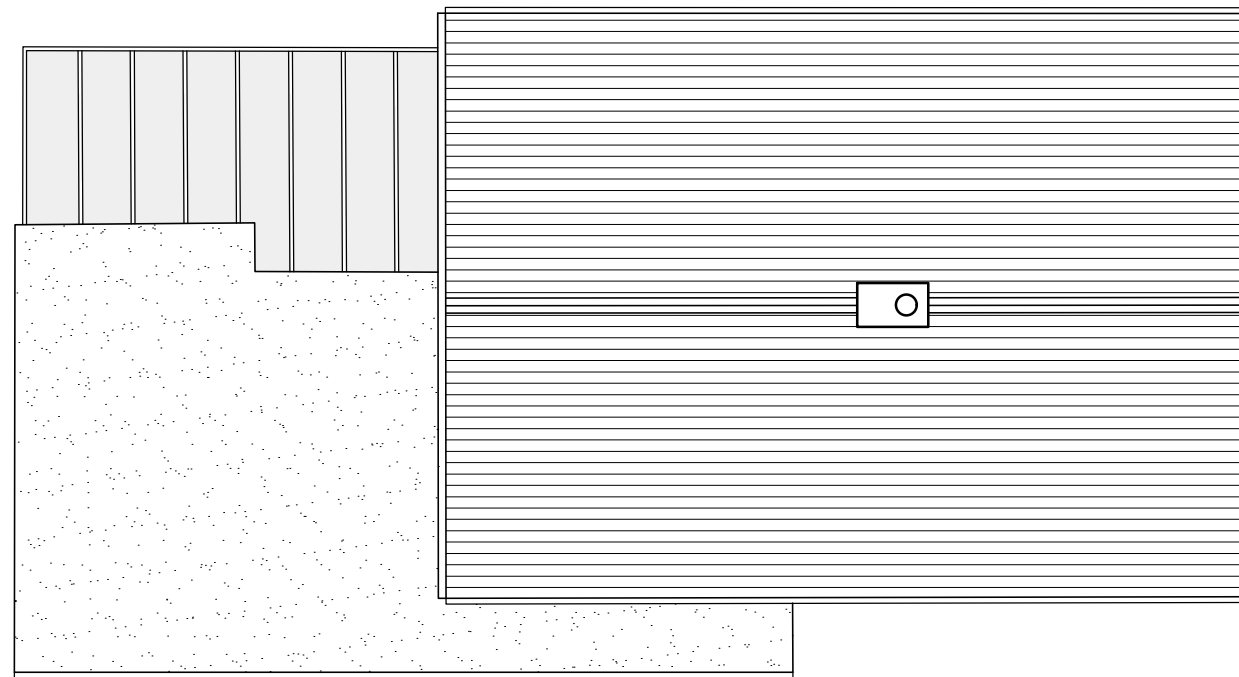

drawing stage PLANNING

drawing status FOR INFORMATION

client

MR AND MRS BEAMER

project

REFURBISHMENT AND EXTENSION  
NEWTON HAYE  
SNEATON, NORTH YORKSHIRE

drawing title

EXISTING HOUSE  
ROOF LAYOUT

date 17/02/21 drawn JR


scale 1:100@A3 checked EJ

**SHAW &  
JAGGER**  
ARCHITECTS

14 - 15 Regent Parade  
Harrogate  
North Yorkshire  
HG1 5AW  
Tel: 01423 532950  
info@shawandjagger.com  
www.shawandjagger.com

Job No DWG No Rev


390/01 (02)006 #

 




NOTES

- All dimensions and levels are to be checked on site.
- Any discrepancies are to be reported to the Shaw & Jagger Architects Ltd before any work commences.
- This drawing shall not be scaled to ascertain any dimensions. Work to figured dimensions only.
- This drawing shall not be reproduced without express written permission from Shaw & Jagger Architects Ltd.
- Title overlay drawings and ownership boundaries are produced using all reasonable endeavors. Shaw & Jagger Architects Ltd cannot be responsible for the accuracy or scale discrepancy of base plans supplied to them.

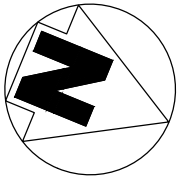

**NYMNP**  
07/06/2021

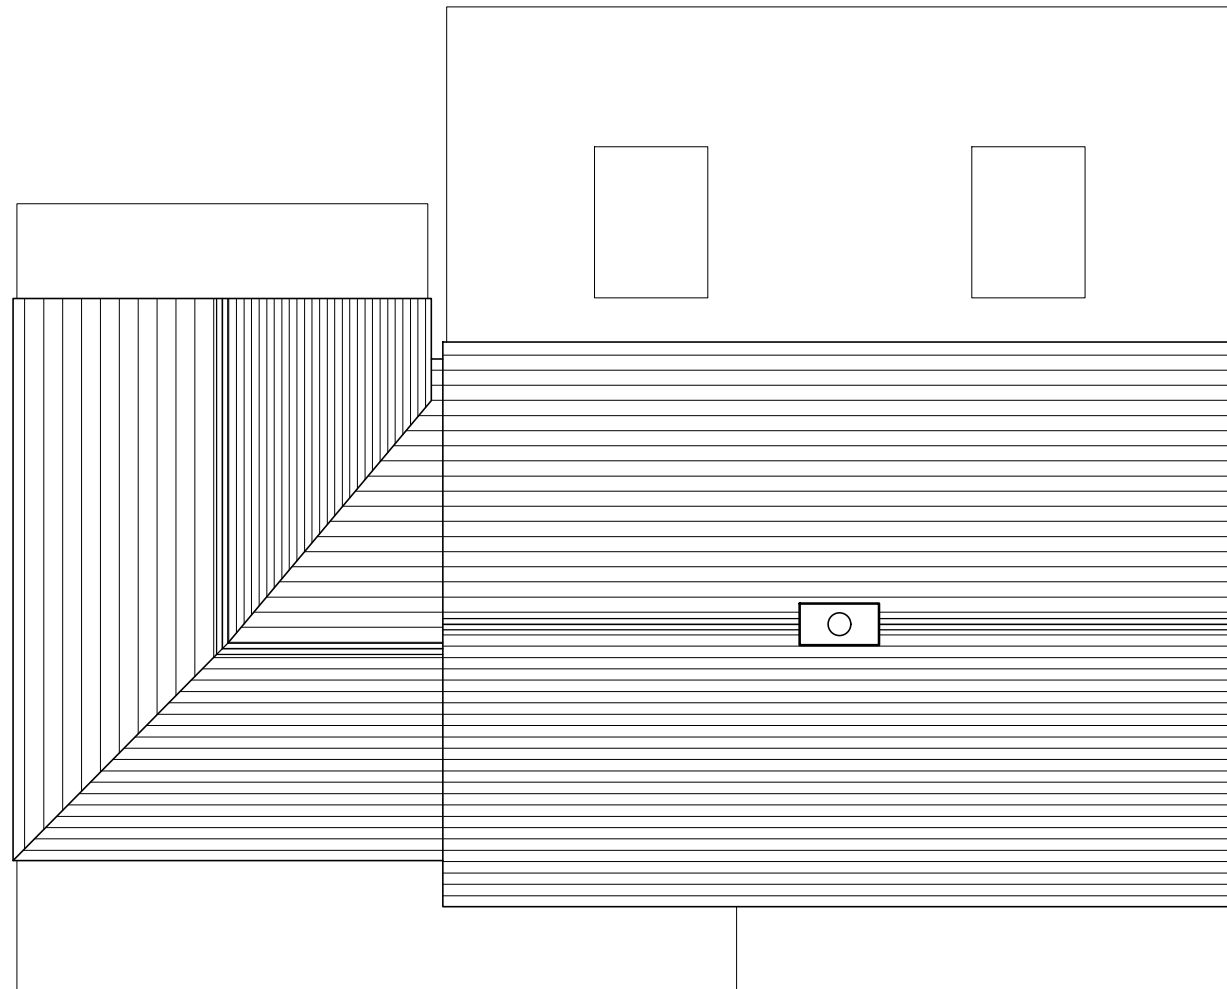

drawing stage PLANNING

drawing status FOR INFORMATION

client

MR AND MRS BEAMER

project

REFURBISHMENT AND EXTENSION  
NEWTON HAYE  
SNEATON, NORTH YORKSHIRE

drawing title

PROPOSED HOUSE  
ROOF PLAN

date APR. '21 drawn SP

scale 1:100@A3 checked JR

**SHAW &  
JAGGER**  
ARCHITECTS


14 - 15 Regent Parade  
Harrogate  
North Yorkshire  
HG1 5AW  
Tel: 01423 532950  
info@shawandjagger.com  
www.shawandjagger.com

Job No DWG No Rev

390/01 (02)016 #




173.00m  
172.00m  
171.00m  
170.00m  
169.00m  
168.00m  
167.00m  
166.00m  
165.00m  
164.00m  
163.00m

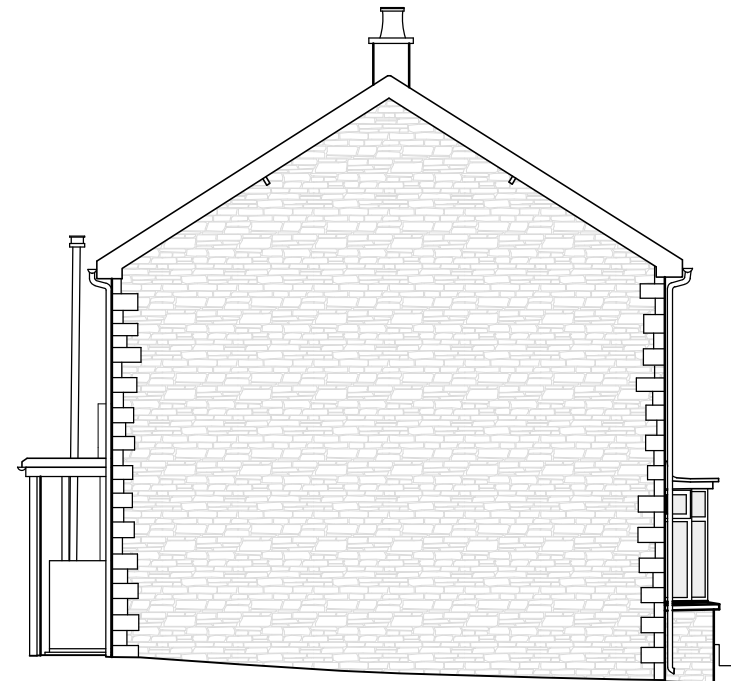


173.00m  
172.00m  
171.00m  
170.00m  
169.00m  
168.00m  
167.00m  
166.00m  
165.00m  
164.00m  
163.00m



173.00m  
172.00m  
171.00m  
170.00m  
169.00m  
168.00m  
167.00m  
166.00m  
165.00m  
164.00m  
163.00m

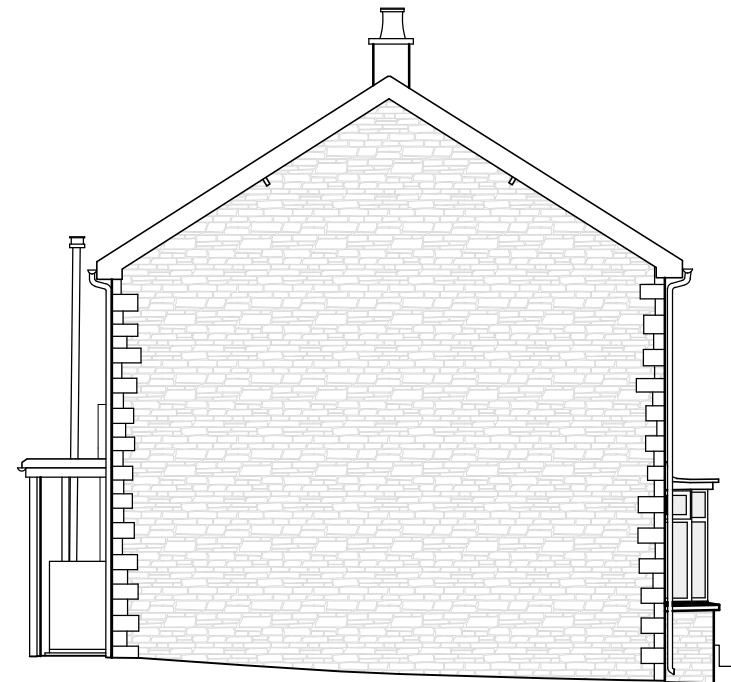

173.00m  
172.00m  
171.00m  
170.00m  
169.00m  
168.00m  
167.00m  
166.00m  
165.00m  
164.00m  
163.00m

 

- NOTES
- All dimensions and levels are to be checked on site.
  - Any discrepancies are to be reported to the Shaw & Jagger Architects Ltd before any work commences.
  - This drawing shall not be scaled to ascertain any dimensions. Work to figured dimensions only.
  - This drawing shall not be reproduced without express written permission from Shaw & Jagger Architects Ltd.
  - Title overlay drawings and ownership boundaries are produced using all reasonable endeavors. Shaw & Jagger Architects Ltd cannot be responsible for the accuracy or scale discrepancy of base plans supplied to them.

NYMNPA  
07/06/2021


drawing stage	PLANNING		
drawing status	FOR INFORMATION		
client	MR AND MRS BEAMER		
project	REFURBISHMENT AND EXTENSION NEWTON HAYE SNEATON, NORTH YORKSHIRE		
drawing title	EXISTING HOUSE ELEVATIONS		
date	17/02/21	drawn	JR
scale	1:100@A3	checked	EJ

**SHAW & JAGGER**  
ARCHITECTS  
14 - 15 Regent Parade  
Harrogate  
North Yorkshire  
HG1 5AW  
Tel: 01423 532950  
info@shawandjagger.com  
www.shawandjagger.com

Job No      DWG No      Rev  
390/01 (02)010 #




FRONT ELEVATION

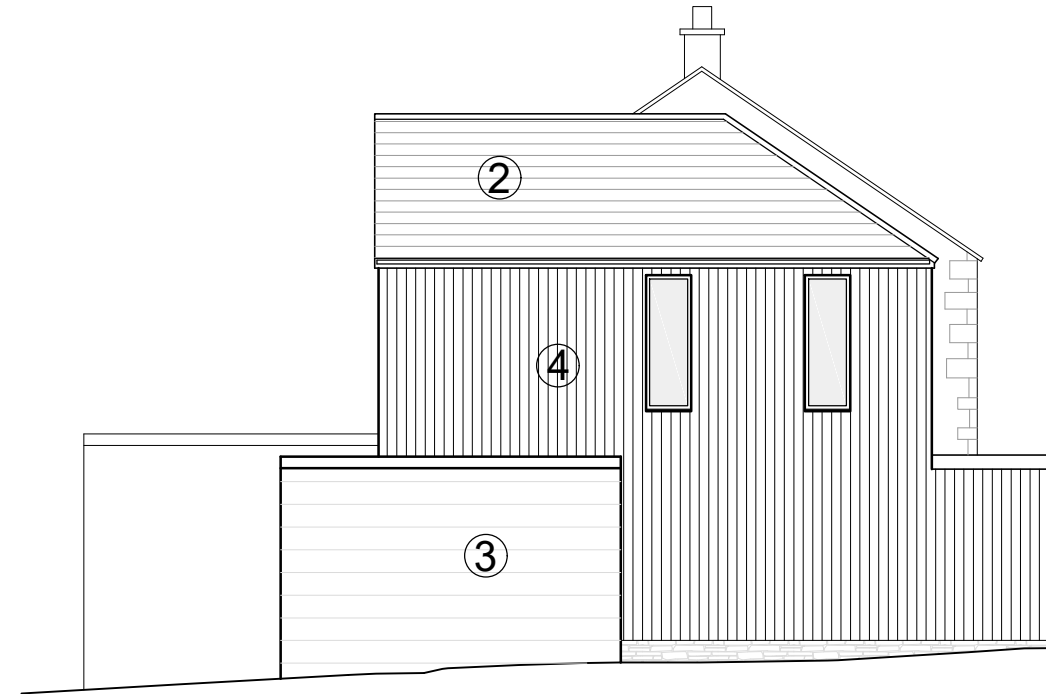


SIDE ELEVATION



REAR ELEVATION

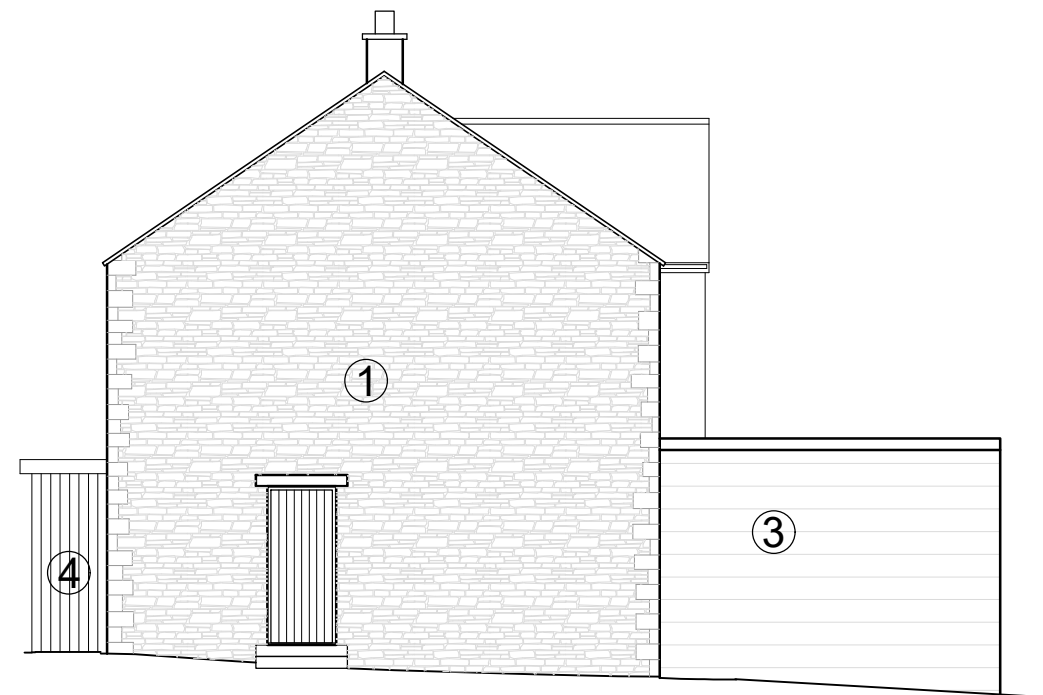

SIDE ELEVATION

 

- NOTES
- All dimensions and levels are to be checked on site.
  - Any discrepancies are to be reported to the Shaw & Jagger Architects Ltd before any work commences.
  - This drawing shall not be scaled to ascertain any dimensions. Work to figured dimensions only.
  - This drawing shall not be reproduced without express written permission from Shaw & Jagger Architects Ltd.
  - Title overlay drawings and ownership boundaries are produced using all reasonable endeavors. Shaw & Jagger Architects Ltd cannot be responsible for the accuracy or scale discrepancy of base plans supplied to them.

**Material Schedule**

- 1 - Existing Stone Walling
- 2 - New Slate Roof
- 3 - Ashlar stone
- 4 - Vertical boarded timber in black finish
- 5 - Zinc

**New windows and doors in aluminum throughout.**

NYMNP  
07/06/2021

drawing stage	PLANNING		
drawing status	FOR INFORMATION		
client	MR AND MRS BEAMER		
project	REFURBISHMENT AND EXTENSION NEWTON HAYE SNEATON, NORTH YORKSHIRE		
drawing title	PROPOSED HOUSE ELEVATIONS		
date	APR '21	drawn	SP
scale	1:100@A3	checked	JR

**SHAW & JAGGER**  
ARCHITECTS  
14 - 15 Regent Parade  
Harrogate  
North Yorkshire  
HG1 5AW  
Tel: 01423 532950  
info@shawandjagger.com  
www.shawandjagger.com

Job No      DWG No      Rev  
**390/01 (02)020 #**