





**NOTES**

Copyright: All rights reserved. This drawing must not be reproduced without permission. This drawing must not be scaled. Dimensions are in millimetres unless specified.

Rev | Date | Notes | By | Che

**NYMNPA**  
11/06/2021

 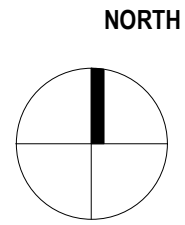


**eliswilliams**

Project Number: 2721  
Project Name: Whitby - Holiday Let

Drawing Status: PLANNING  
Drawing Number: **WHP- EWA- ZZ- ZZ- DR- A- 19002**  
Drawing Name: Site Location Plan

Date: 12.05.21 Rev:  
Drawn By: RM Scale: 1 : 1250

Wellfield Chester Road Preston Brook WA7 3BA  
W: ewa.co.uk


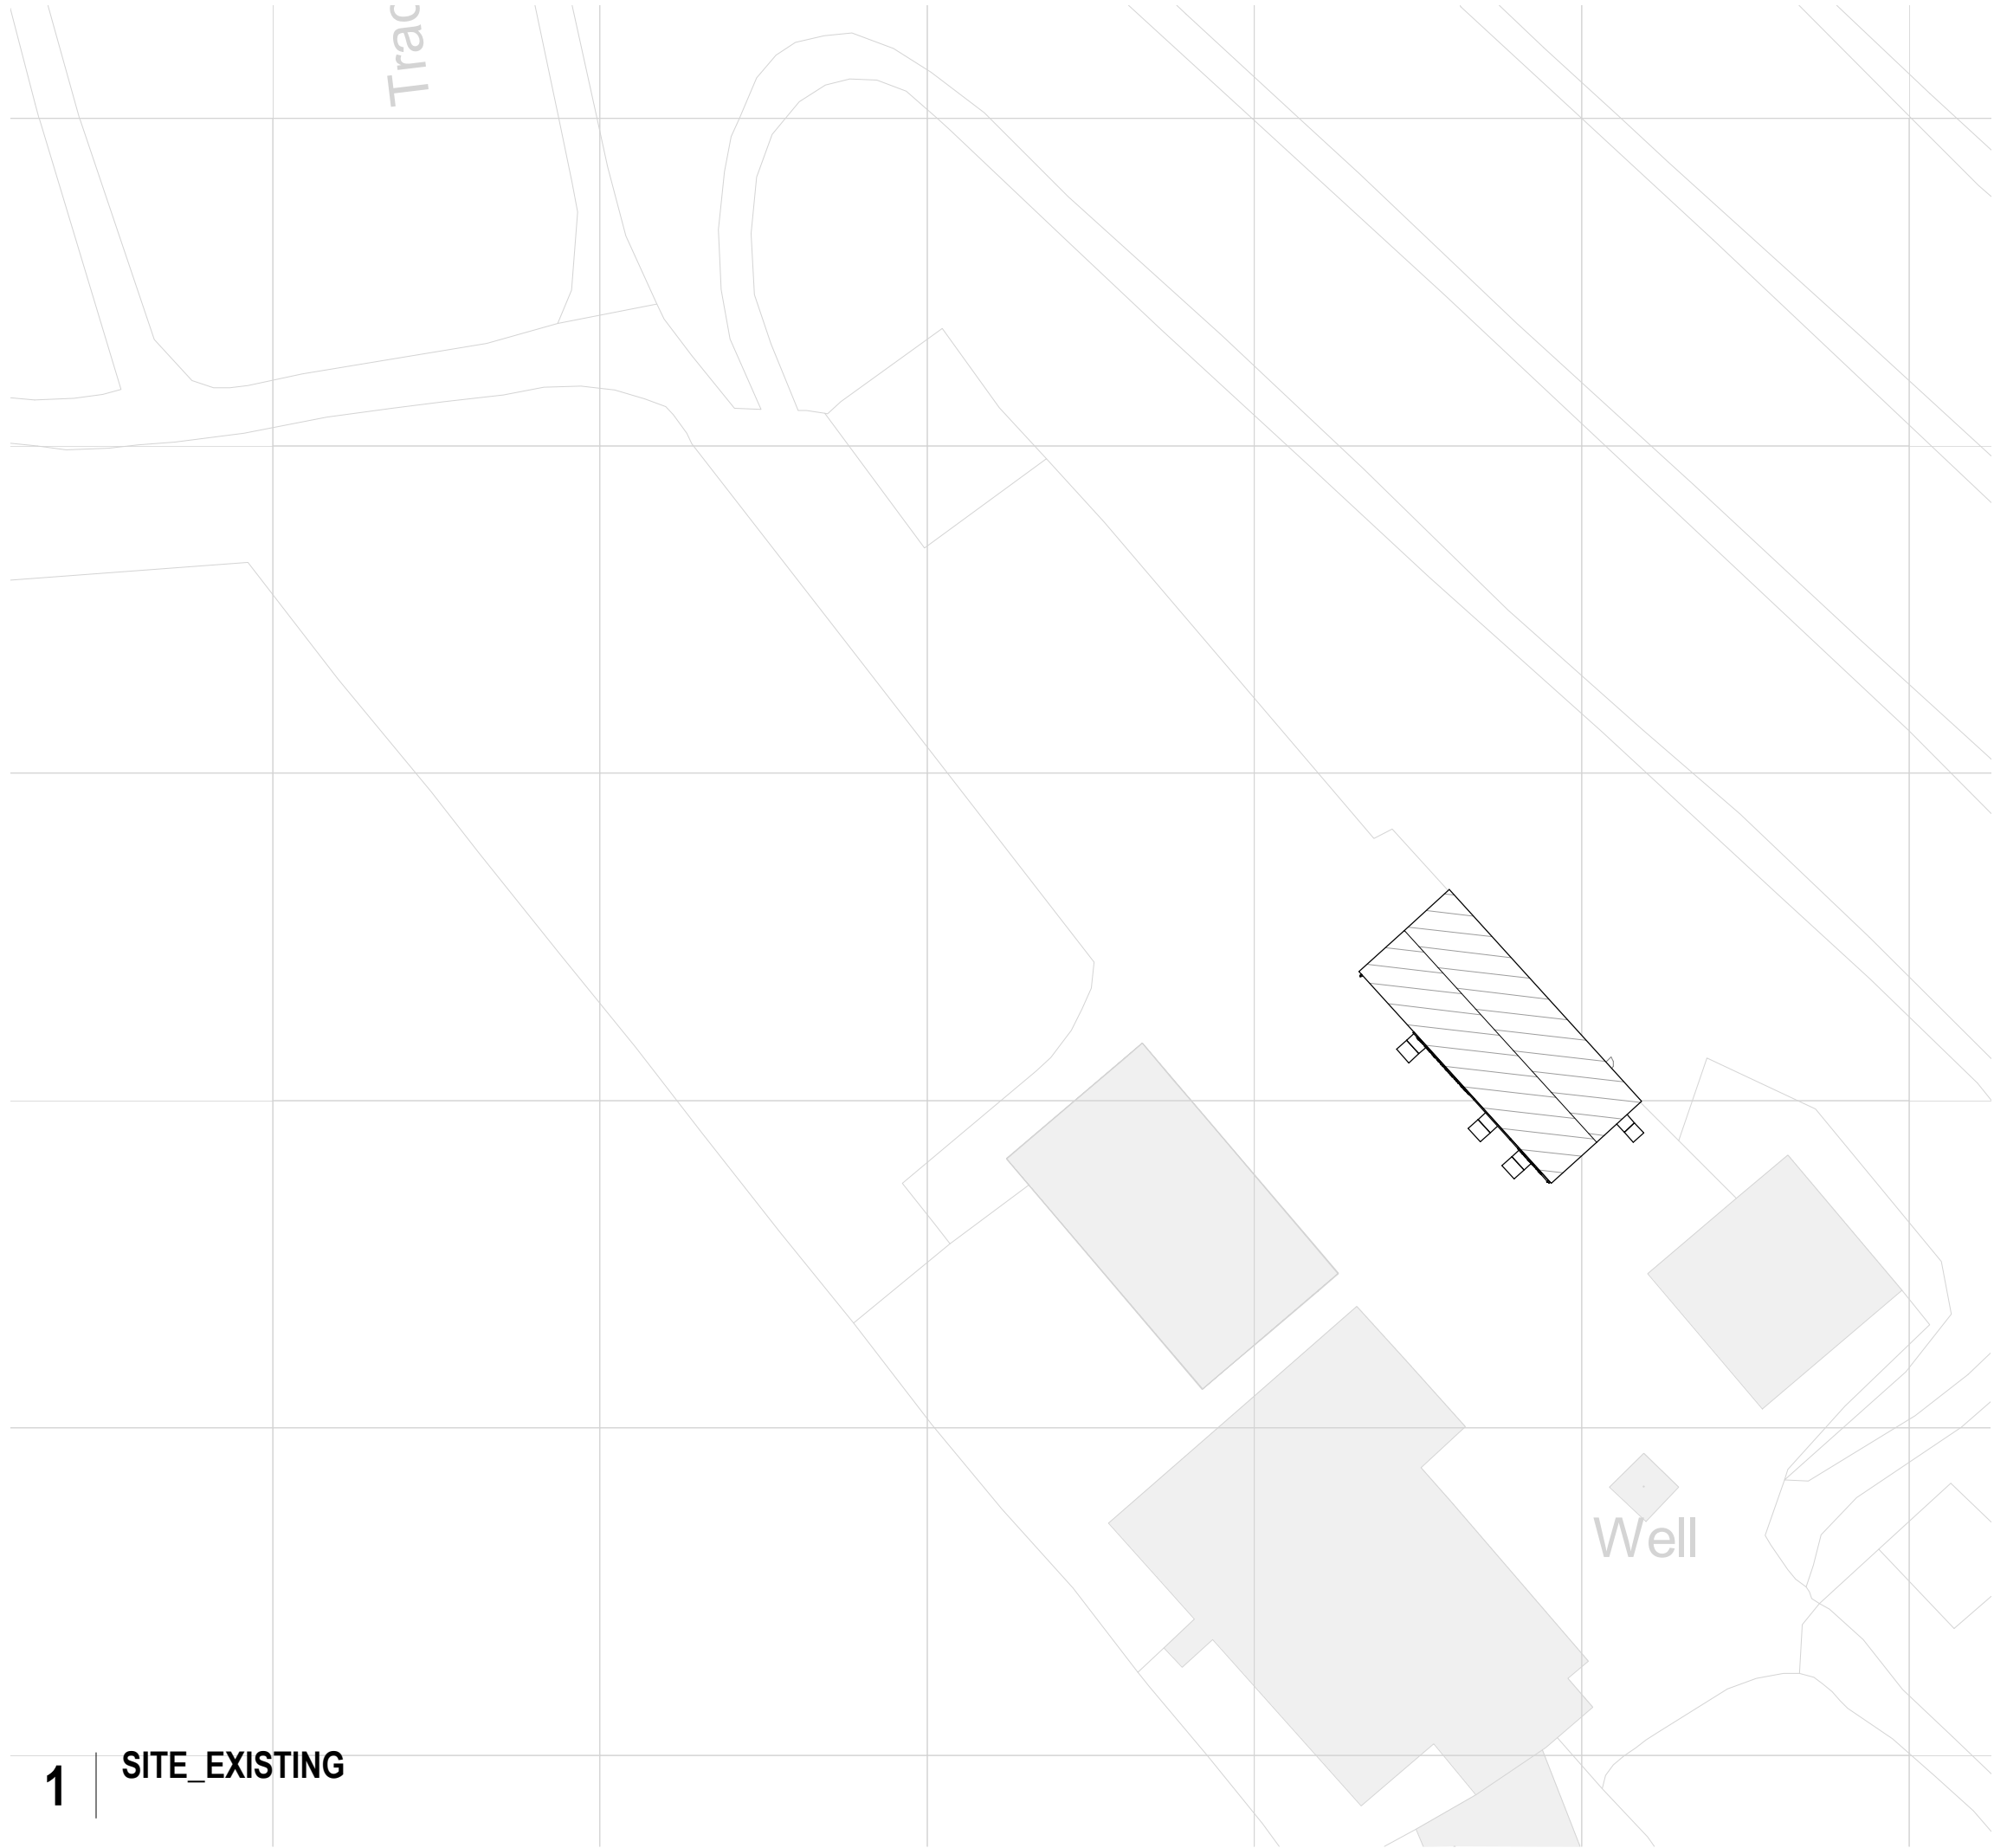


**NOTES**

Copyright: All rights reserved. This drawing must not be reproduced without permission. This drawing must not be scaled. Dimensions are in millimetres unless specified.

Rev | Date | Notes | By | Che

**NYMNPA**  
11/06/2021

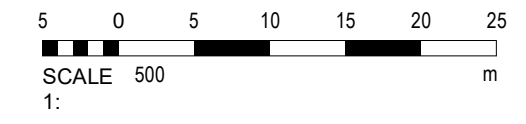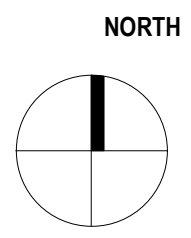

**eliswilliams**

Project Number: 2721  
Project Name: Whitby - Holiday Let

Drawing Status: PLANNING  
Drawing Number: **WHP- EWA- ZZ- ZZ- DR- A- 19000**  
Drawing Name: Existing Site Plan

Date: 12.05.21 Rev:  
Drawn By: RM Scale: 1 : 500

Wellfield Chester Road Preston Brook WA7 3BA  
W: ewa.co.uk

**1** | **SITE\_EXISTING**



**NOTES**

Copyright: All rights reserved. This drawing must not be reproduced without permission. This drawing must not be scaled. Dimensions are in millimetres unless specified.

Rev | Date | Notes | By | Che

**NYMNP**  
**11/06/2021**

**NORTH**

 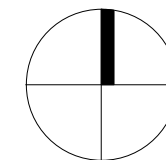

**eliswilliams**

Project Number: 2721

Project Name: Whitby - Holiday Let

Drawing Status: PLANNING

Drawing Number: **WHP- EWA- ZZ- ZZ- DR- A- 19001**

Drawing Name: Proposed Site Plan

Date: 12.05.21

Rev:

Drawn By: RM

Scale: 1 : 500

Wellfield Chester Road Preston Brook WA7 3BA  
W: ewa.co.uk





**NOTES**  
 Copyright. All rights reserved. This drawing must not be reproduced without permission. This drawing must not be scaled. Dimensions are in millimetres unless specified.

Rev	Date	Notes	By	Che
P1	05.05.21	AREA ADDED	RM	EWA

NYMNPA  
 11/06/2021

1 | Level 00\_Existing



2 | EXISTING\_ROOF


**elliswilliams**

Project Number: 2721  
 Project Name: Whitby - Holiday Let

Drawing Status: PLANNING  
 Drawing Number: **WHP- EWA- ZZ- 01- DR- A- 10401**  
 Drawing Name: Level 00 - Existing


Date: 12.05.21      Rev: P1  
 Drawn By: RM      Scale: 1 : 50

Wellfield Chester Road Preston Brook WA7 3BA  
 W: ewa.co.uk

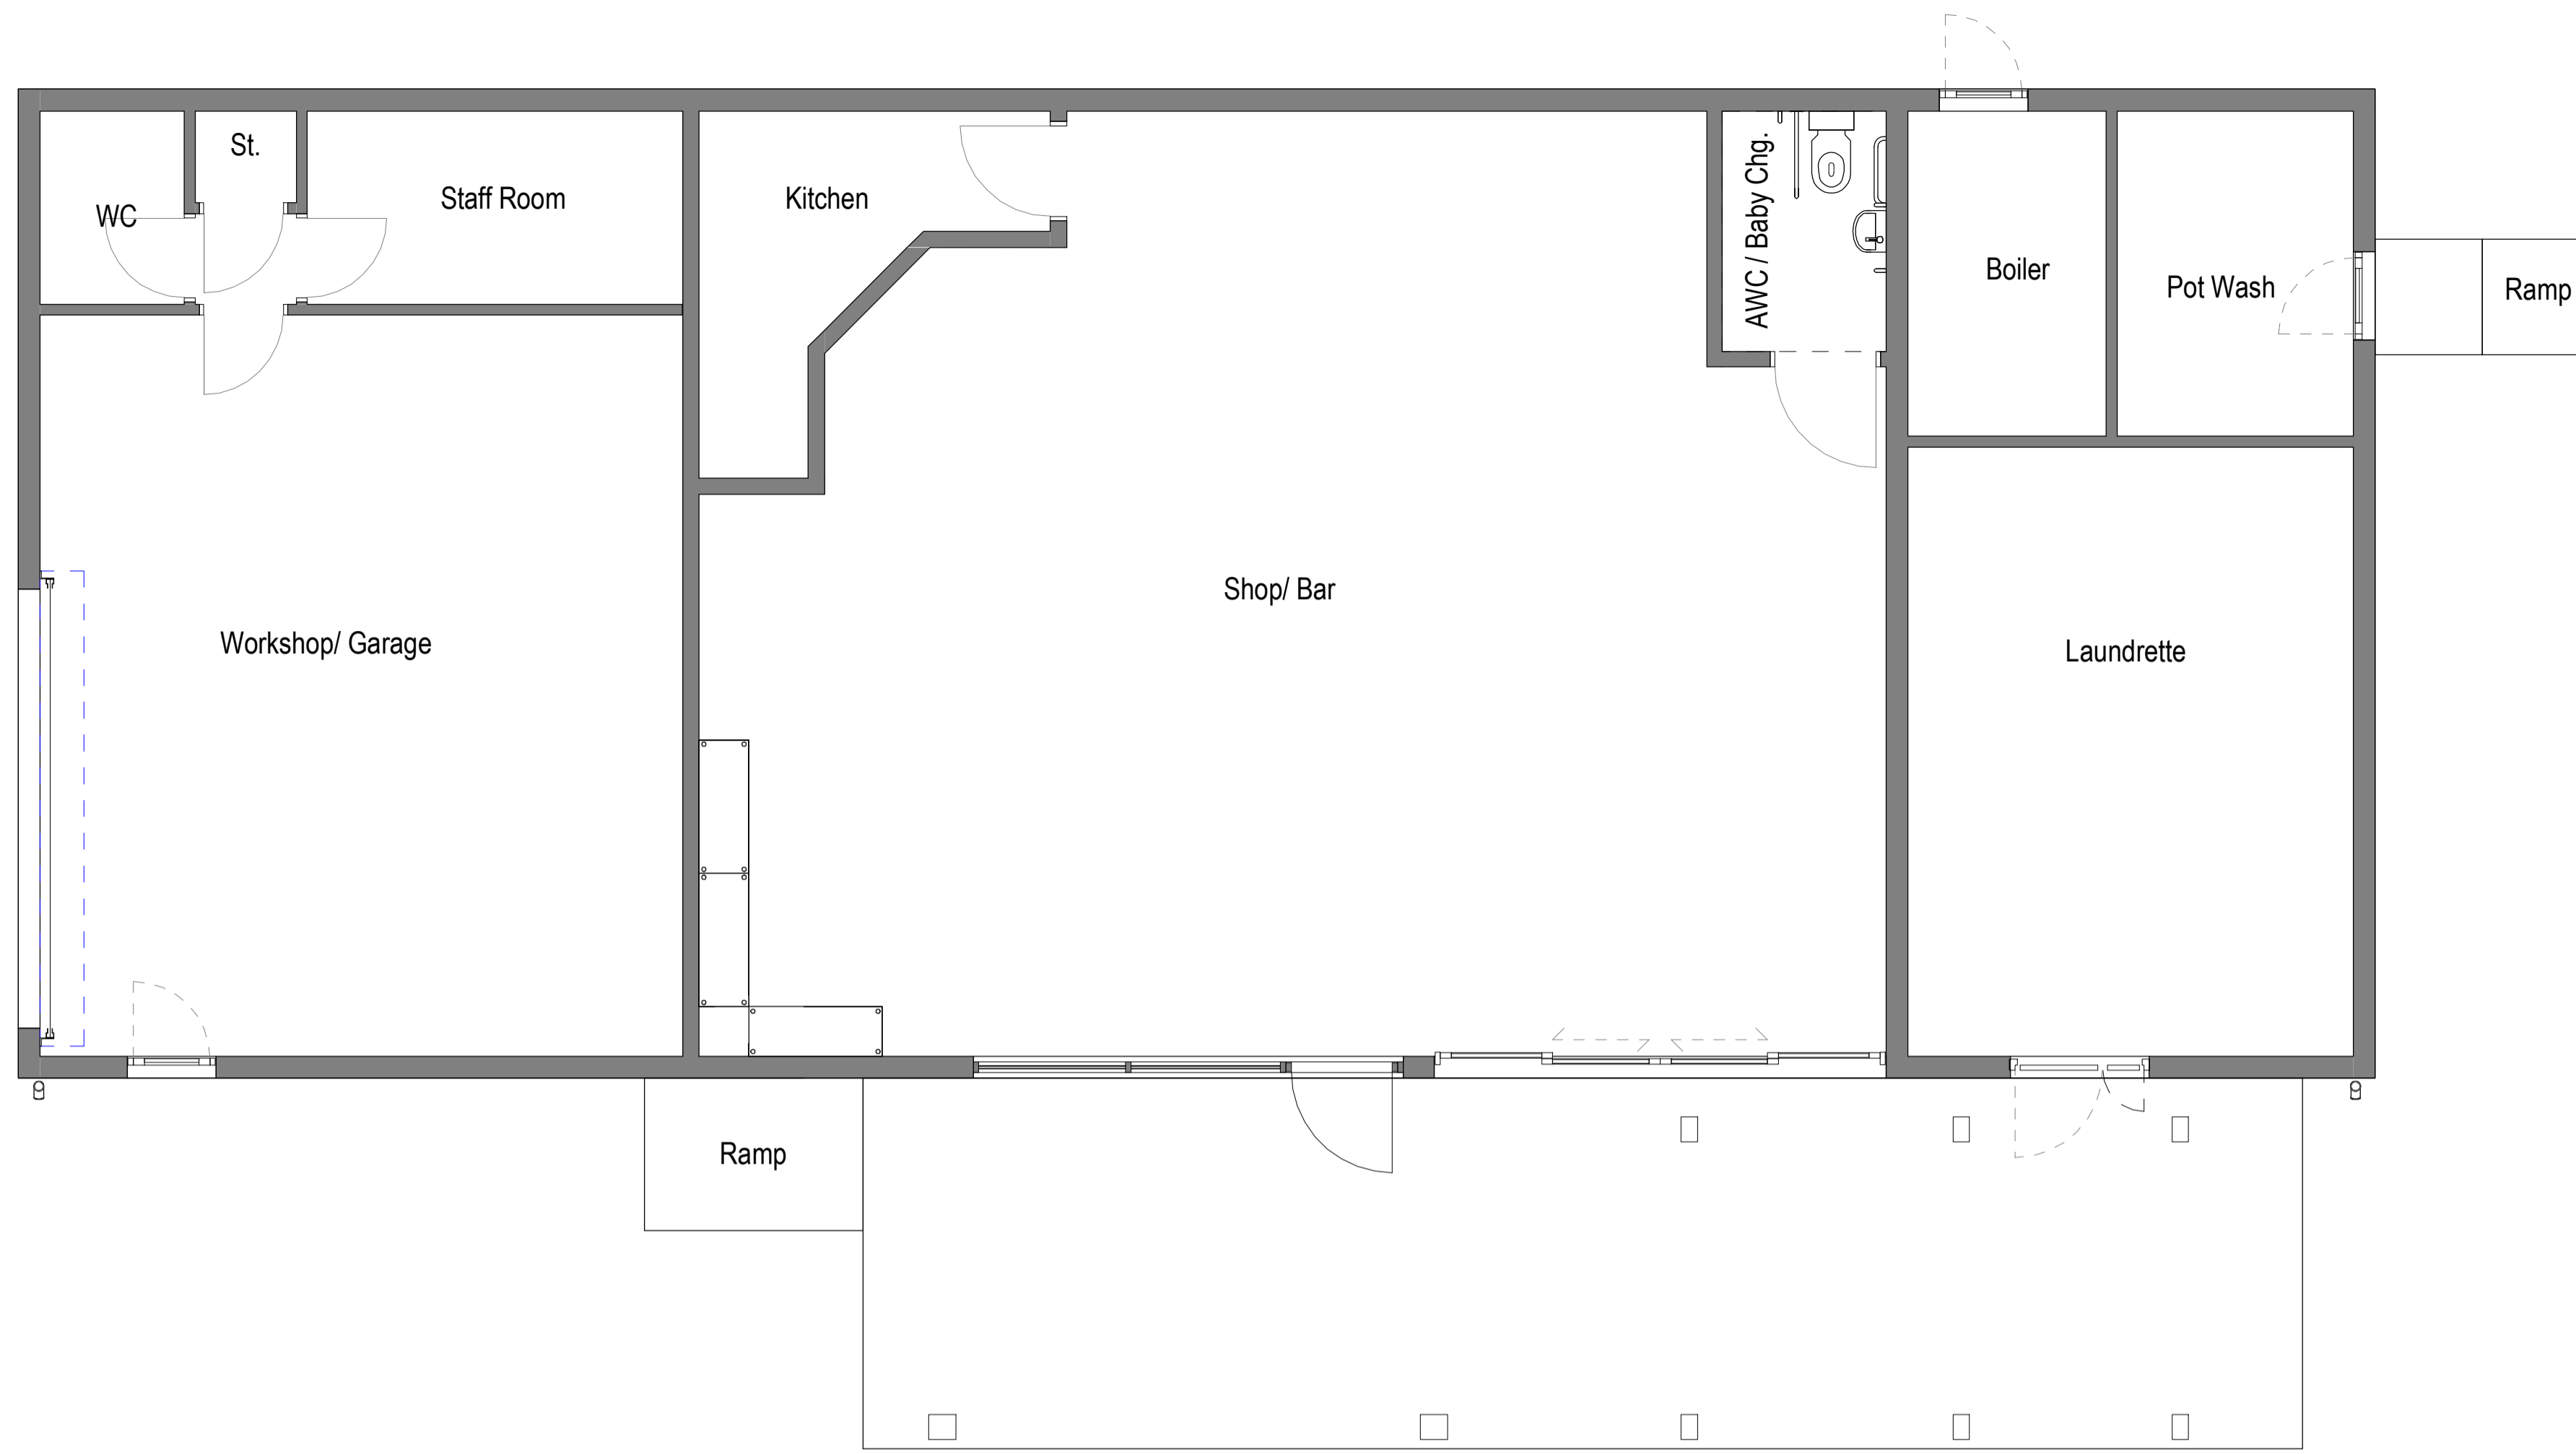

**1** | Level 00  
 1:50

**NYMNP**  
 11/06/2021

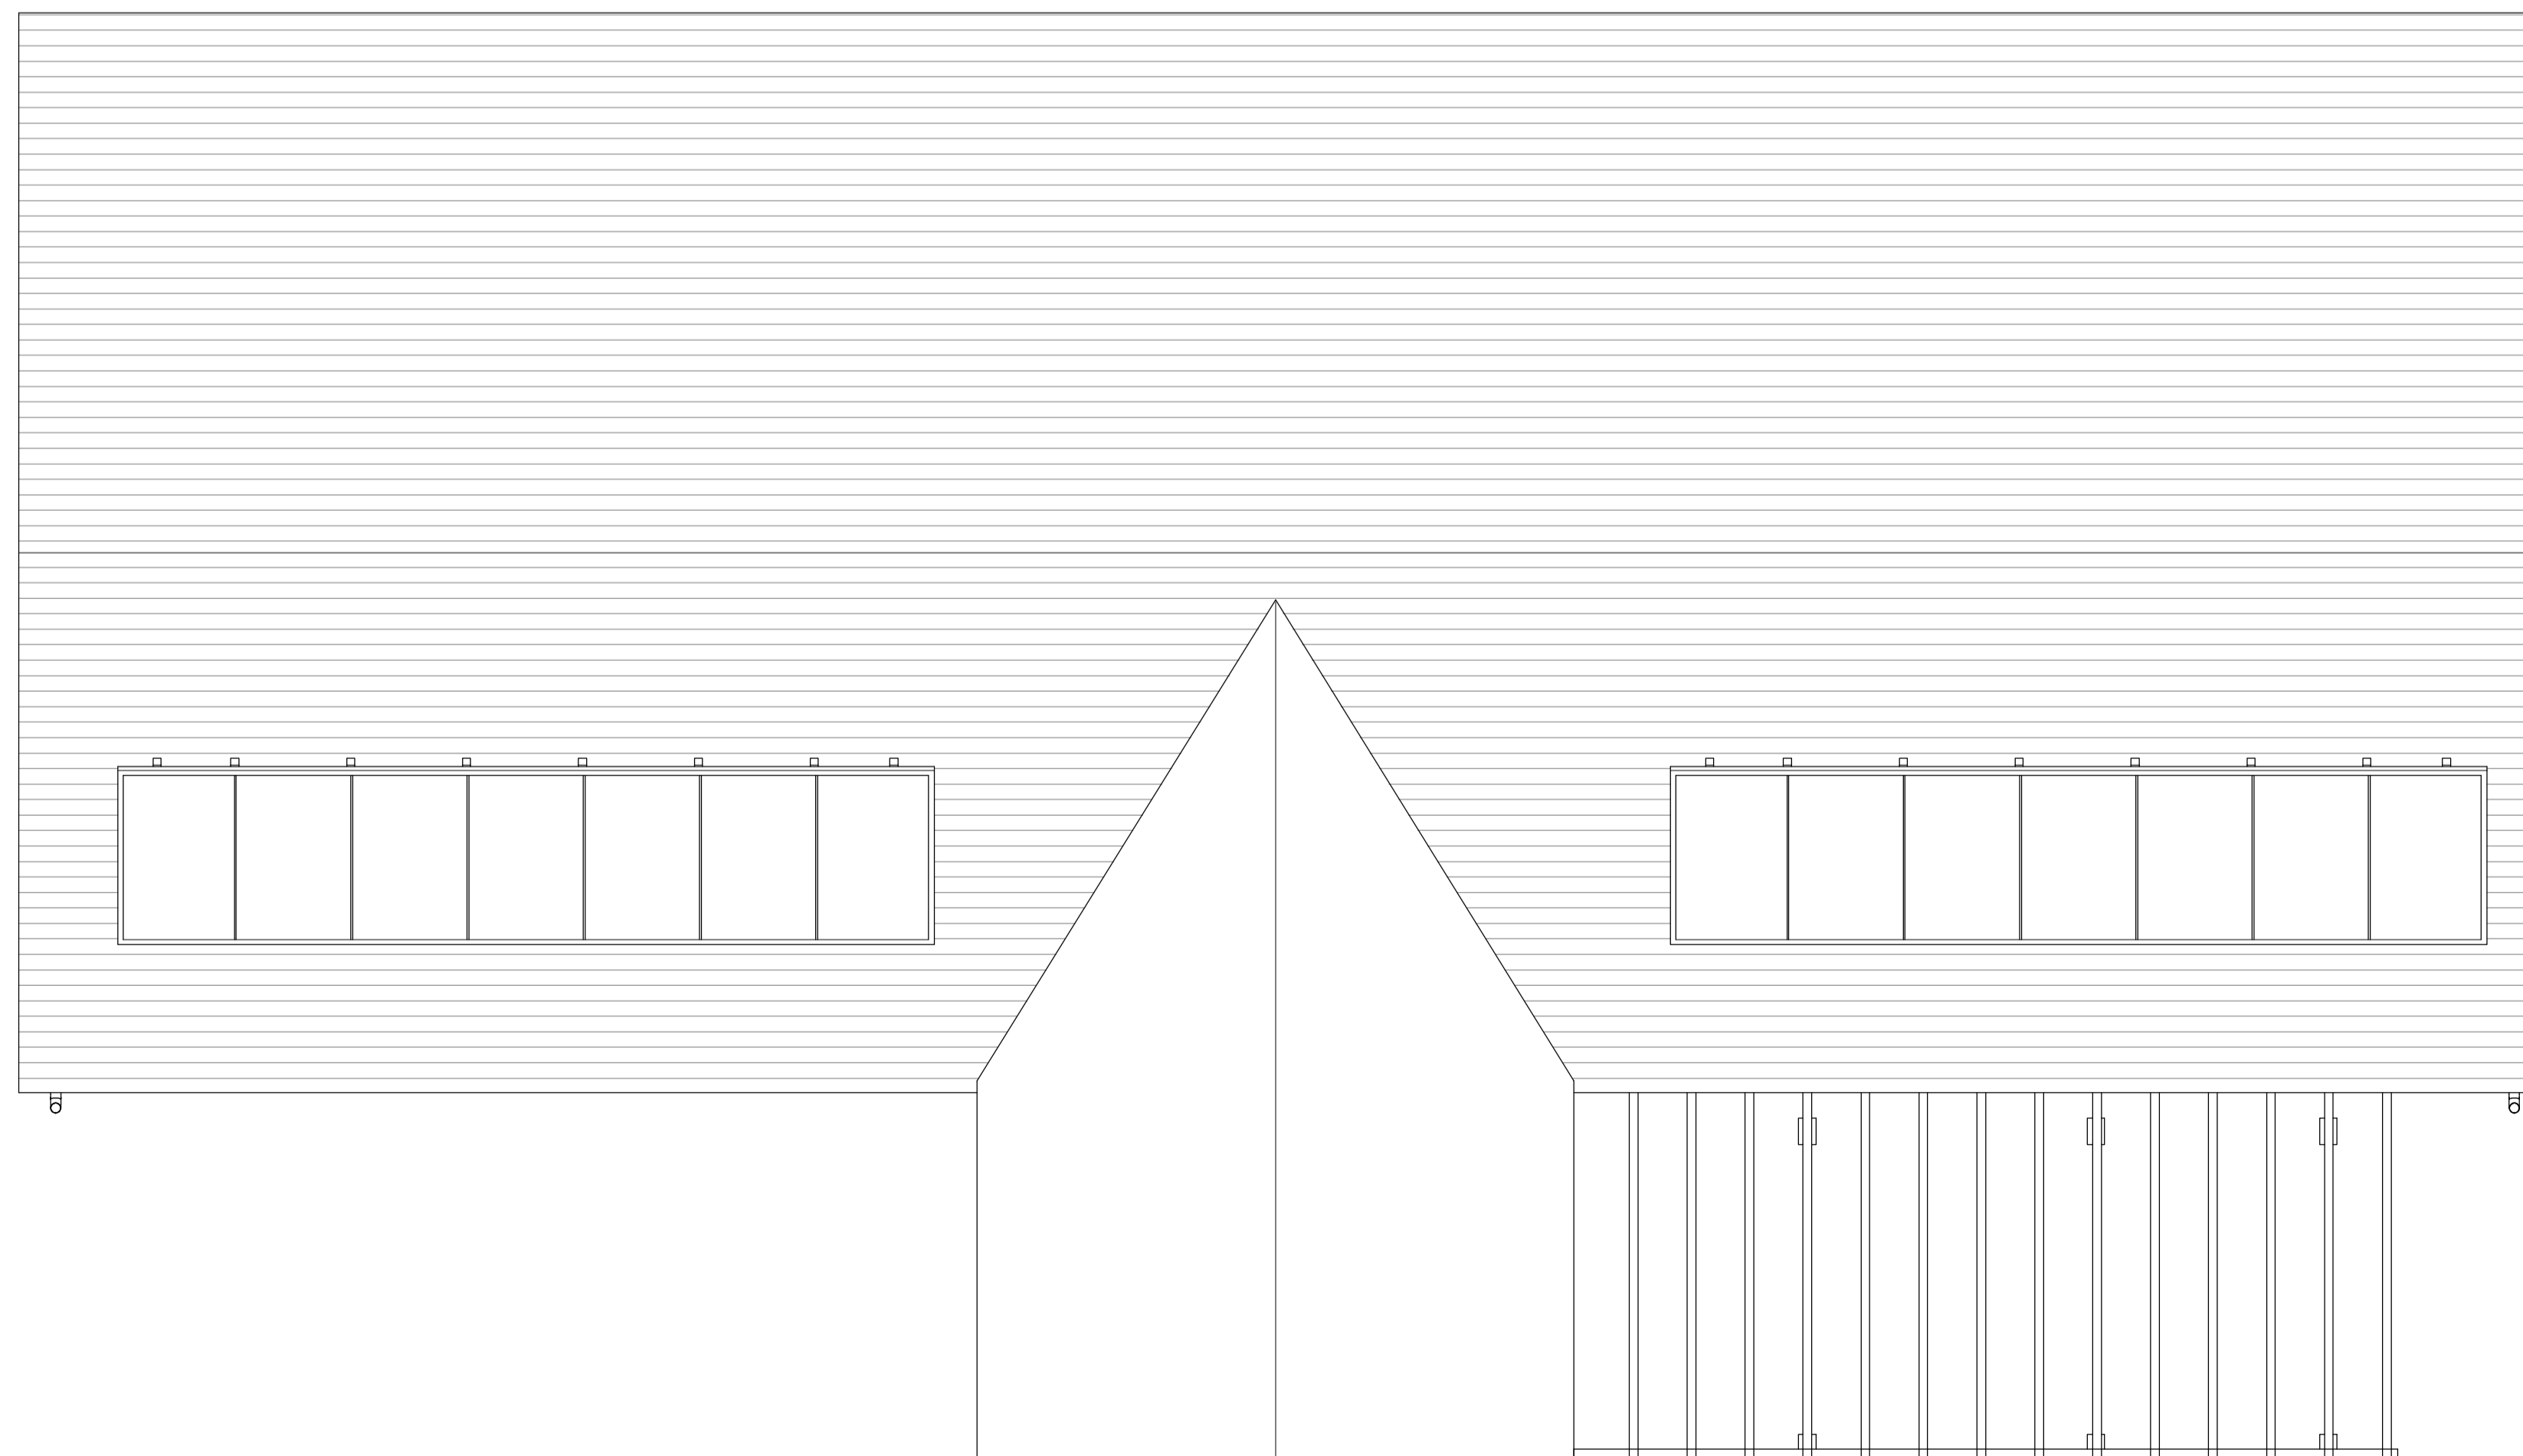

**2** | PROPOSED  
 1:50

**elliswilliams**

Project Number: 2721  
 Project Name: Whitby - Holiday Let

Drawing Status: PLANNING  
 Drawing Number: **WHP- EWA- ZZ- 00- DR- A- 10400**  
 Drawing Name: Level 00 - Proposed


Date: 12.05.21  
 Drawn By: RM  
 Rev: P0  
 Scale: 1 : 50

Wellfield Chester Road Preston Brook WA7 3BA  
 W: ewa.co.uk




NYMNP  
11/06/2021


01 | EXISTING\_FRONT

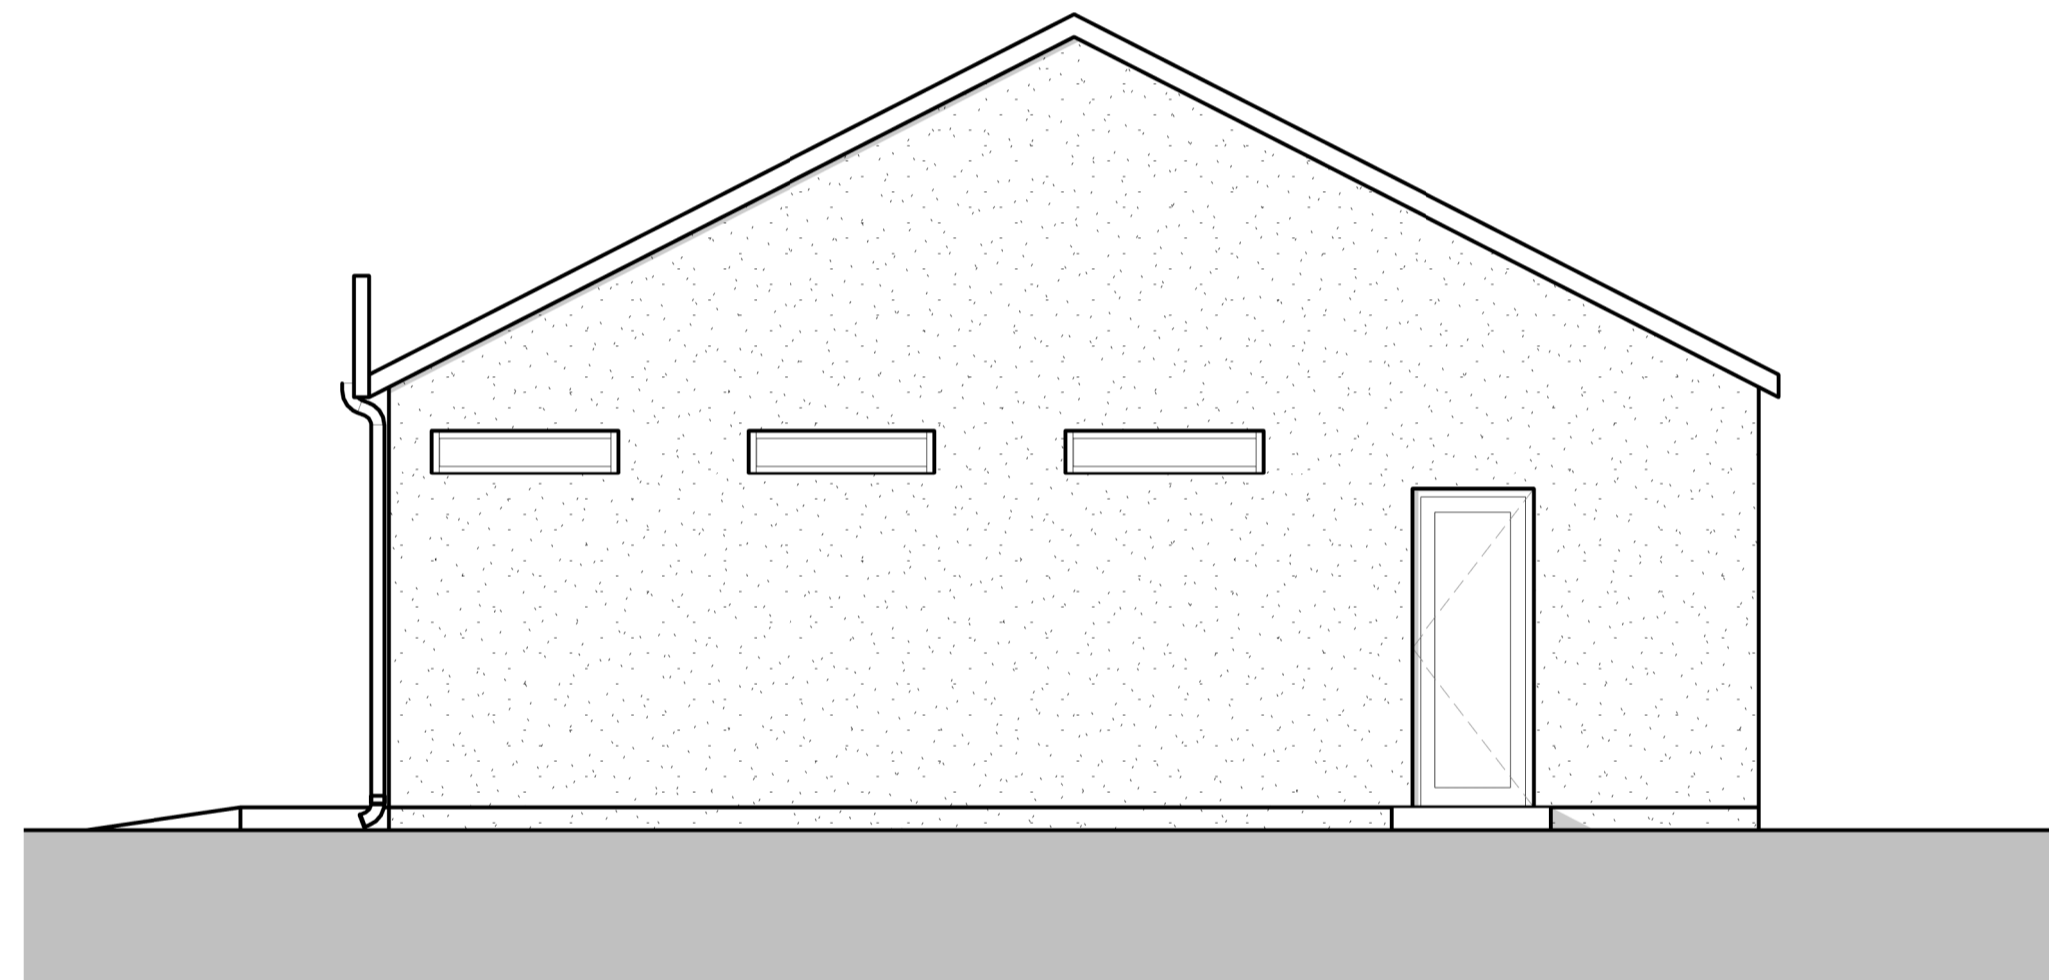

02 | EXISTING\_SIDE A

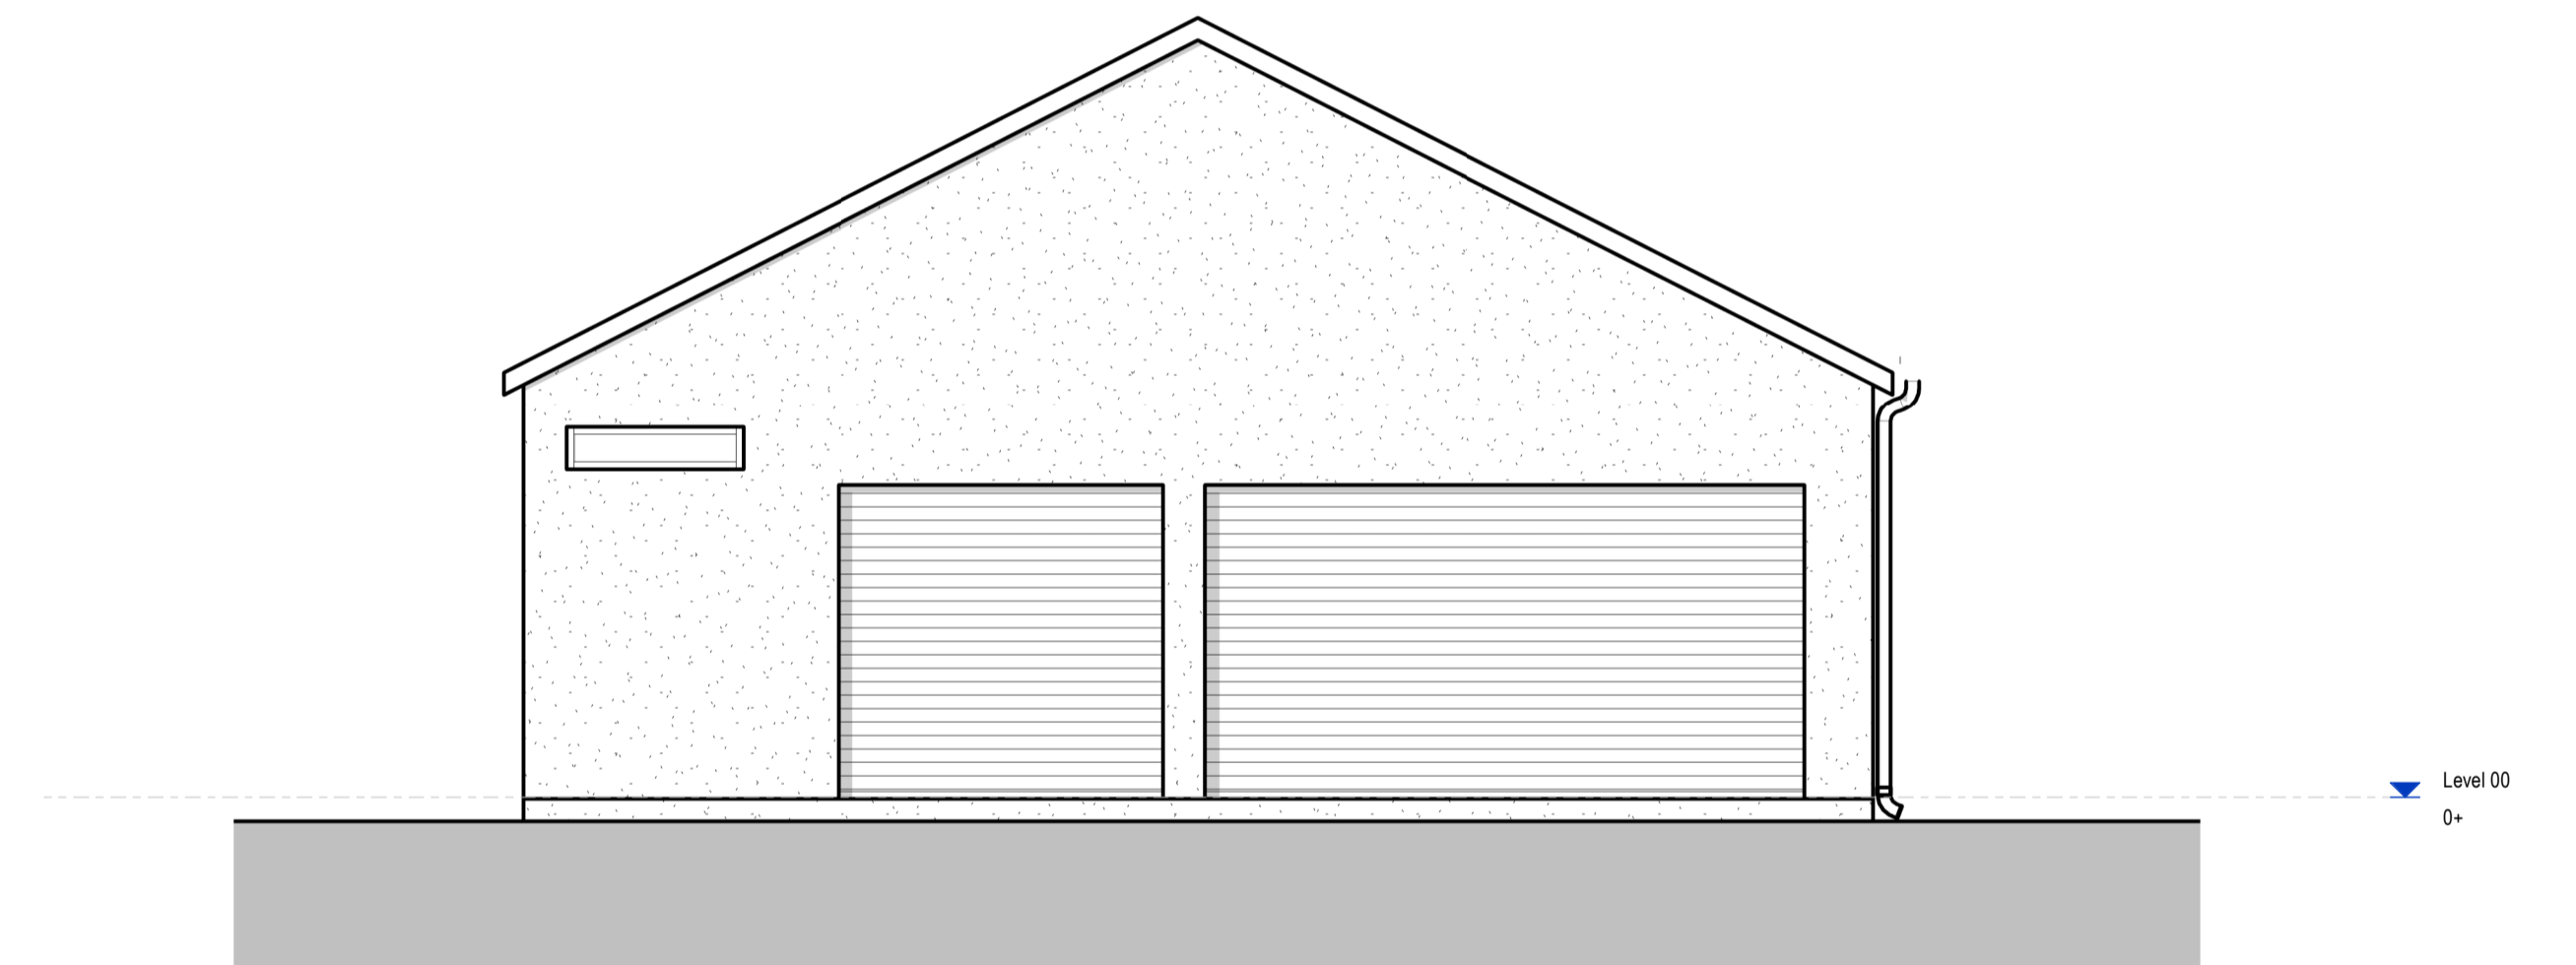

03 | EXISTING\_SIDE B

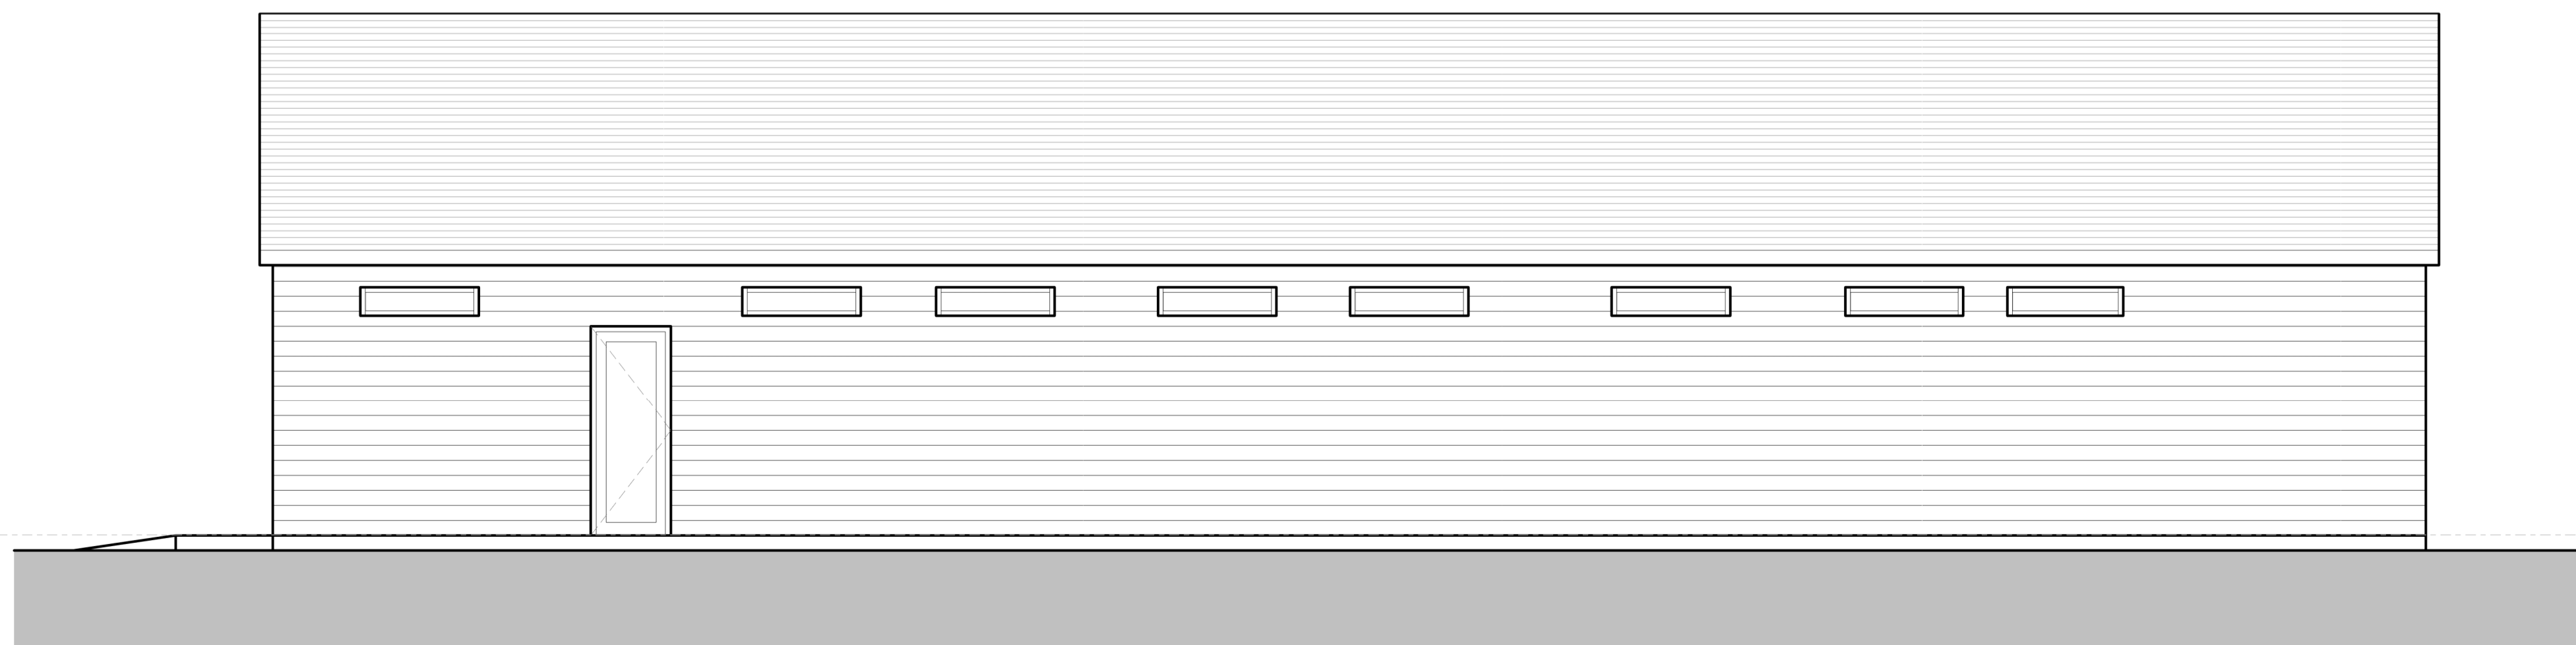

04 | EXISTING\_REAR

elliswilliams

Project Number: 2721  
Project Name: Whitby - Holiday Let

Drawing Status: PLANNING  
Drawing Number: WHP- EWA- ZZ- ZZ- DR- A- 10502  
Drawing Name: Existing Elevations  
Date: 12.05.21  
Drawn By: RM  
Rev: 1 : 50


Wellfield Chester Road Preston Brook WA7 3BA  
W: ewa.co.uk

Note Number	Note Text
01	PV Panels (fitted by others)
02	New composite linear cladding to be affixed to face of existing building.
03	New powder-coated aluminium windows/doors


**NYMNPA**  
 11/06/2021




01 | PROPOSED\_FRONT

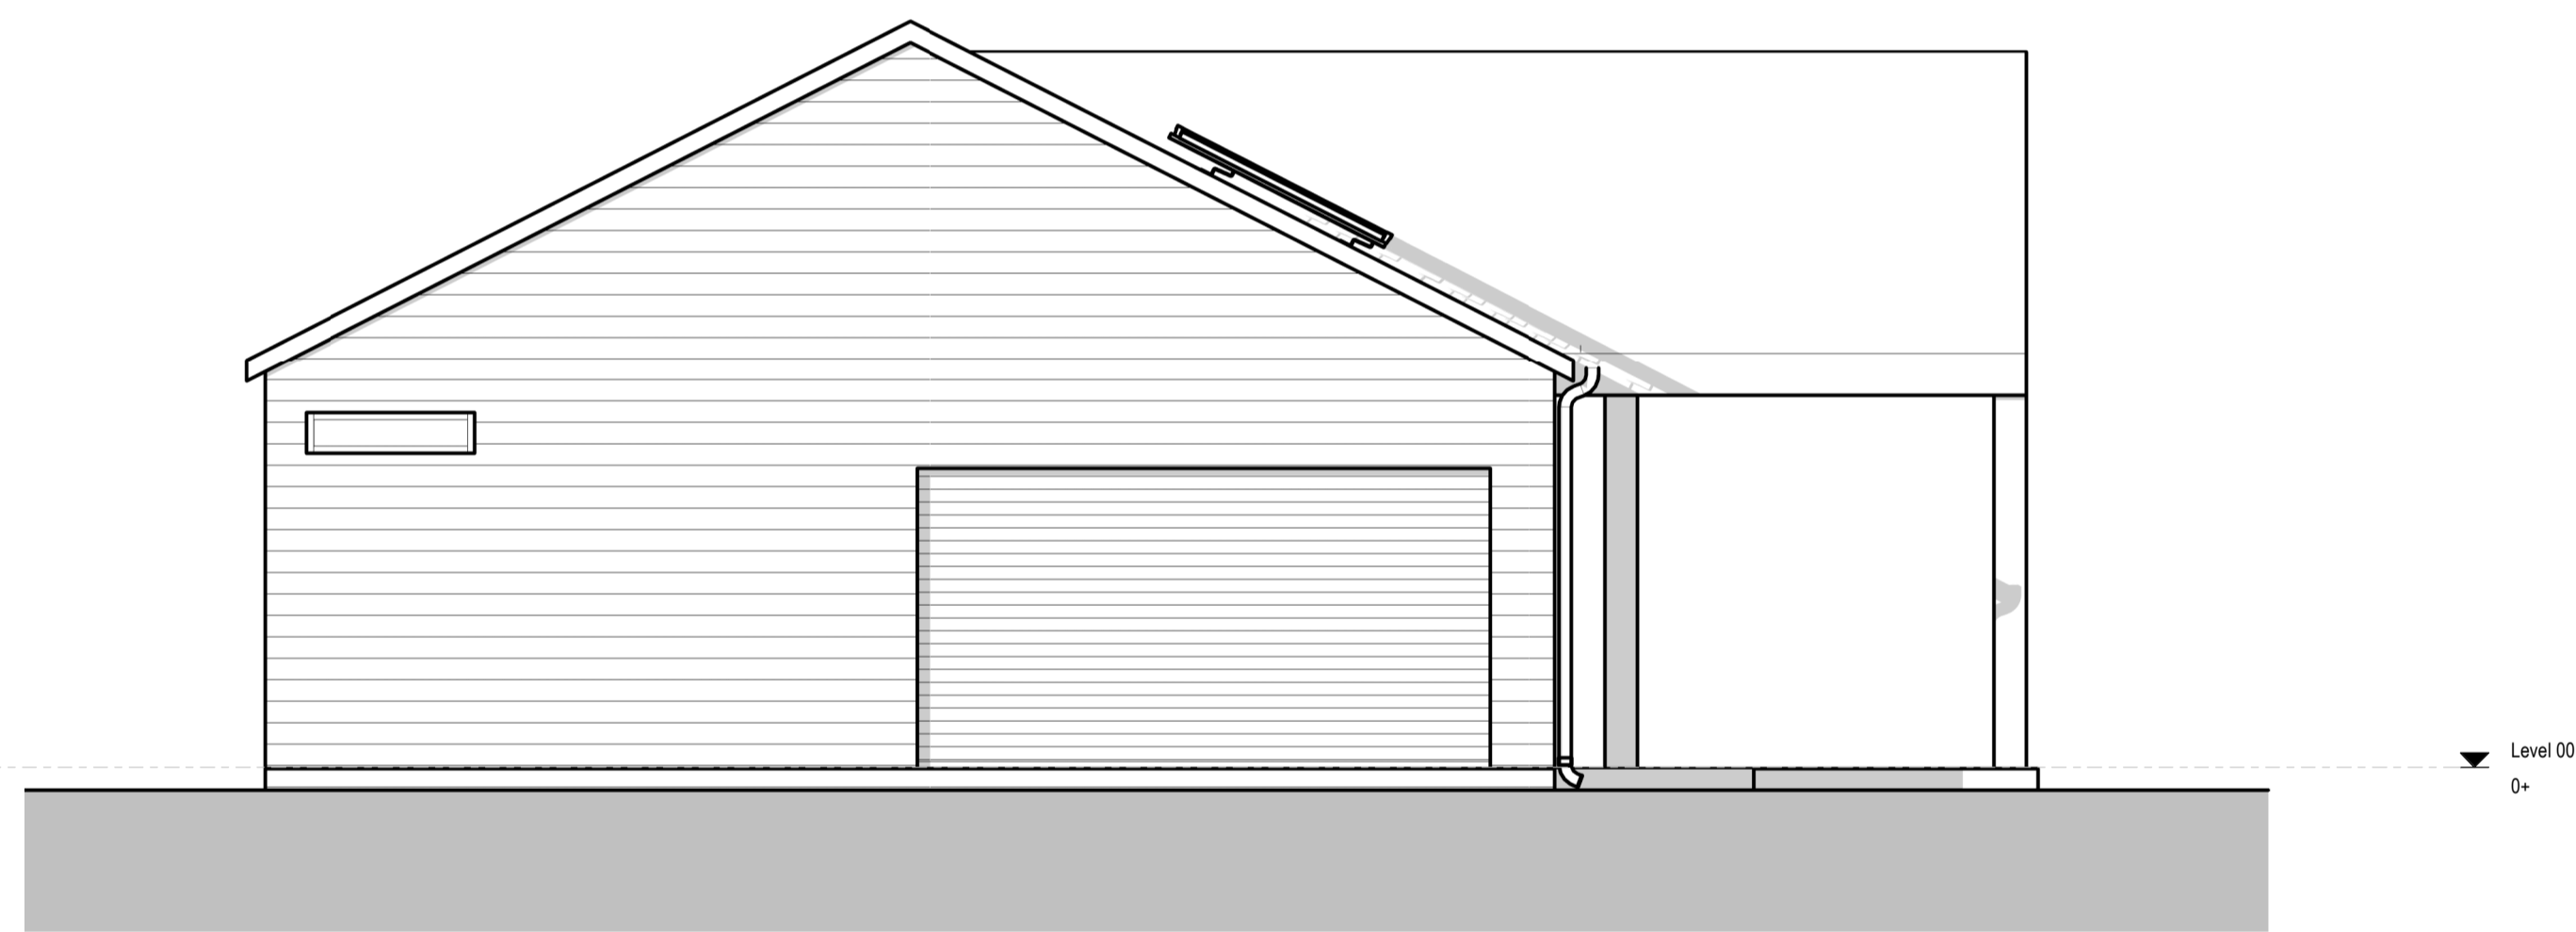

02 | PROPOSED\_SIDE

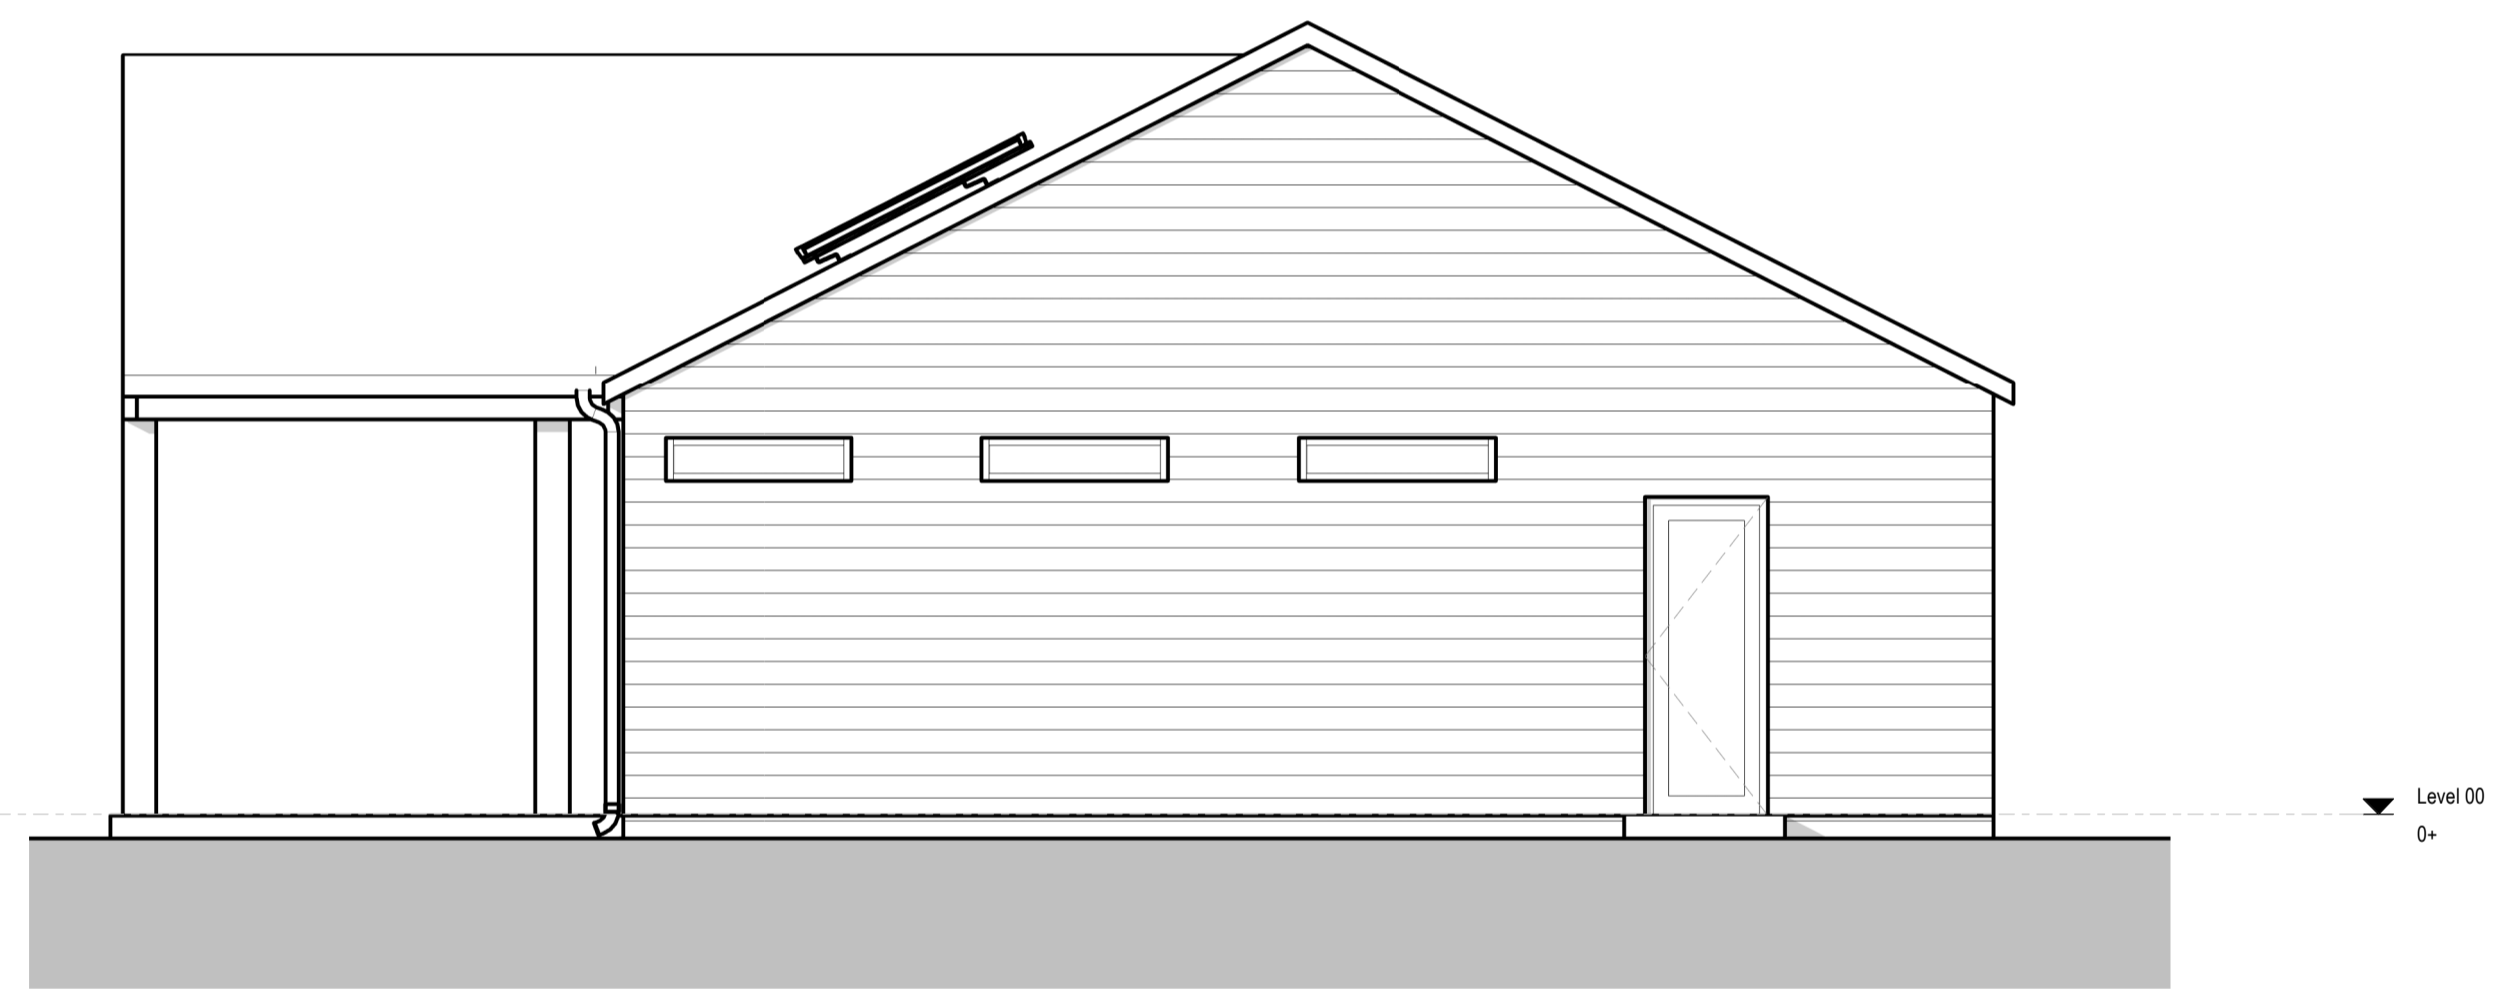

03 | PROPOSED\_SIDE

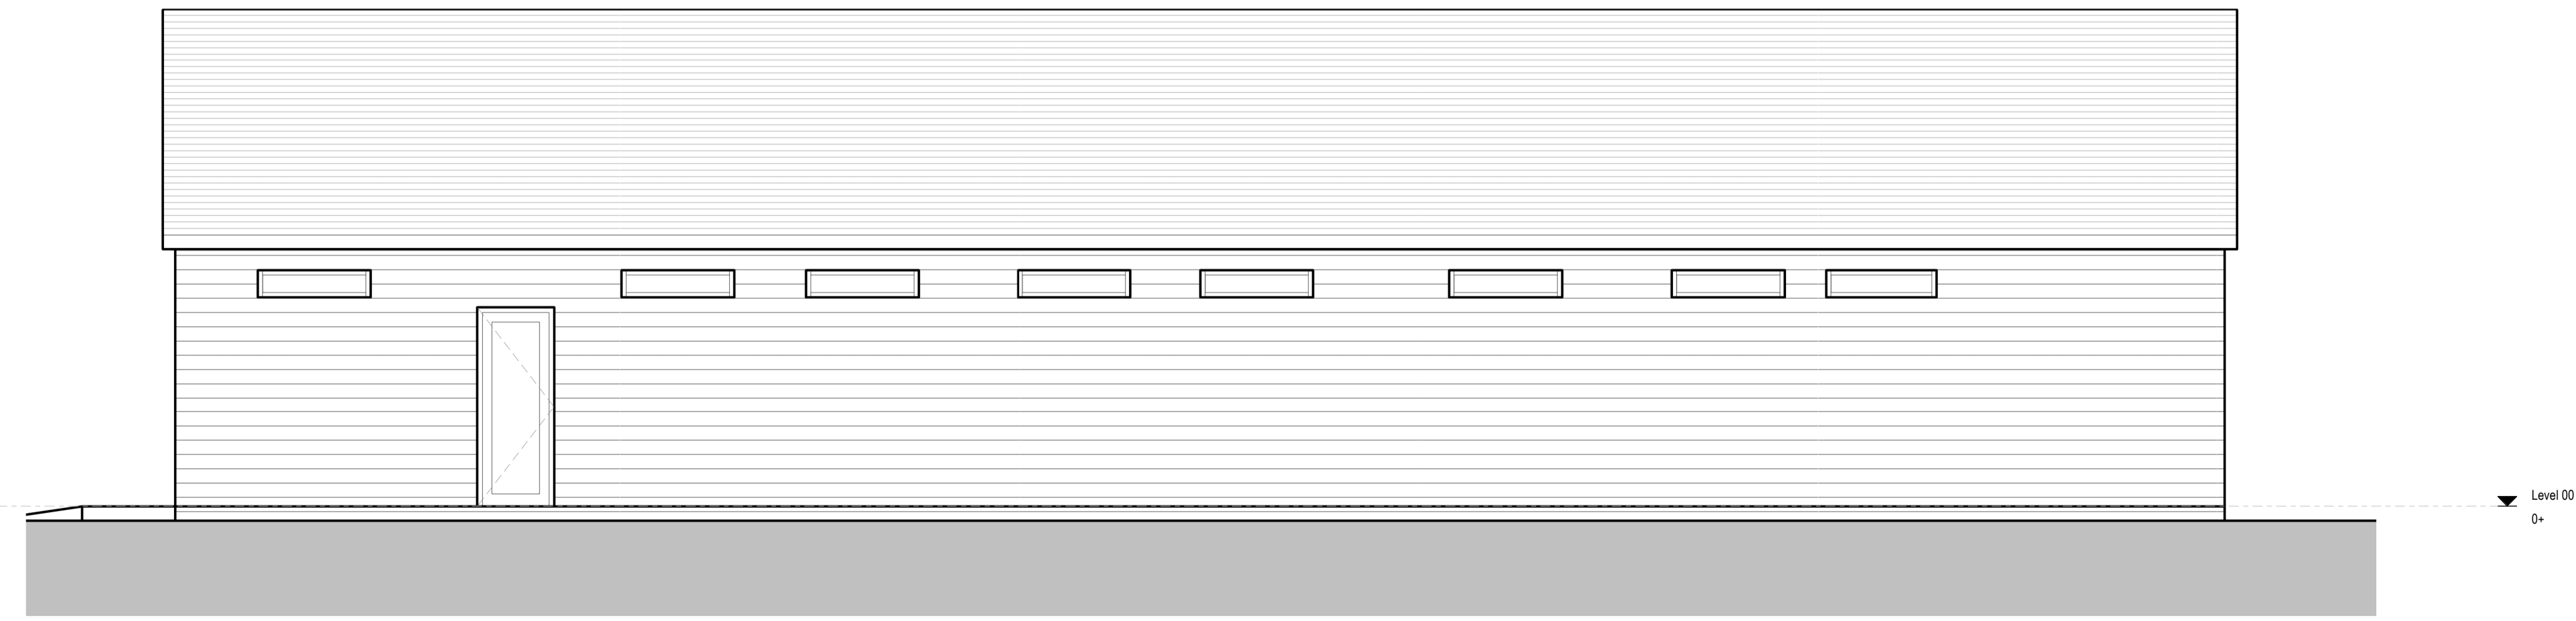

04 | PROPOSED\_REAR

**elliswilliams**

Project Number: 2721  
 Project Name: Whitby - Holiday Let

Drawing Status: PLANNING  
 Drawing Number: **WHP-EWA-ZZ-ZZ-DR-A-10501**  
 Drawing Name: Proposed Elevations  
 Date: 12.05.21 Rev:  
 Drawn By: RM Scale: 1 : 50