



Produced 28 May 2021 from the Ordnance Survey MasterMap (Topography) Database and incorporating surveyed revision available at this date.

The representation of a road, track or path is no evidence of a right of way. The representation of features as lines is no evidence of a property boundary.

 


Morra Head Farm, Lownorth Rd To River Head Farm, Harwood Dale, Scarborough YO13 0LA

Supplied by: Stanfords 28 May 2021  
Licence: © Crown Copyright and database rights 2021 OS100035409  
Order Licence Reference: OI1476560  
Centre coordinates: 494520 495709

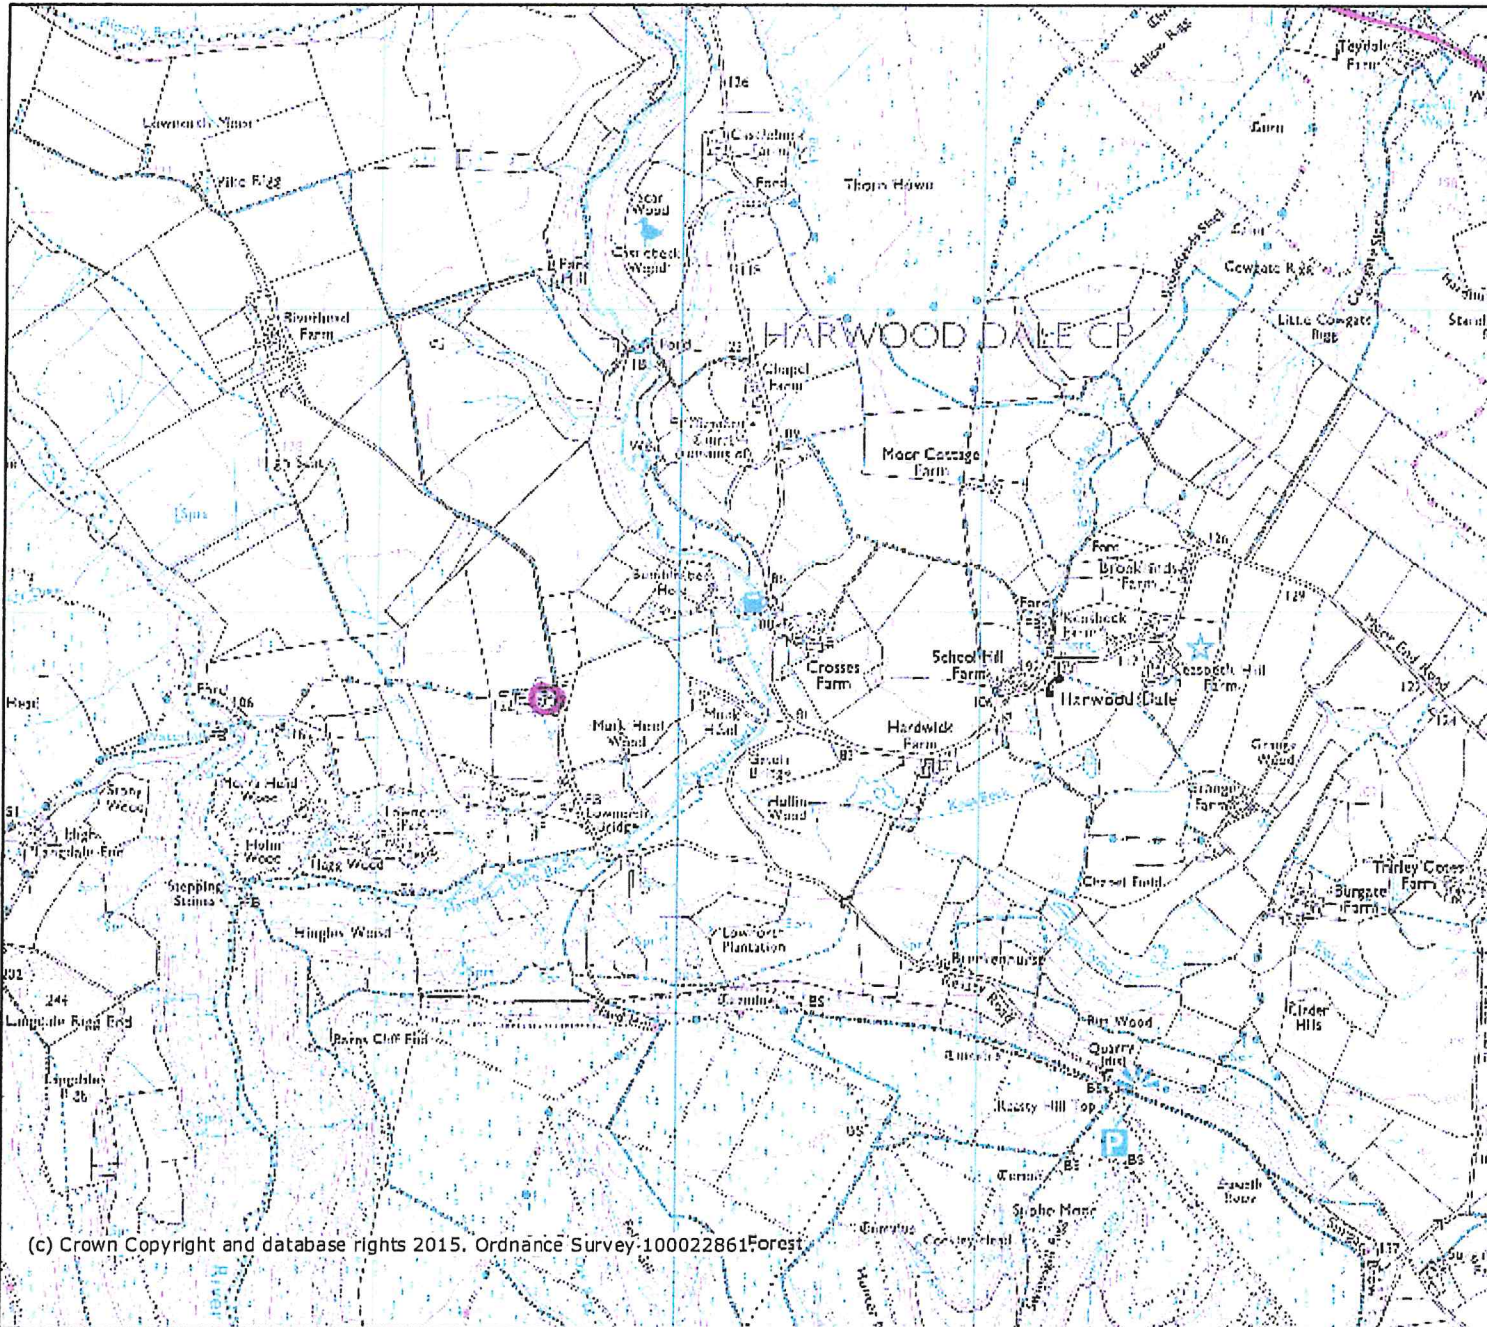

### Legend

□ National Nature Reserves (England)

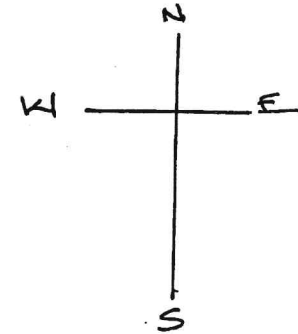

○ LOCATION OF MORRA HEAD FARM.

NYMNP

21/06/2021

Projection = OSGB36

xmin = 490500

ymin = 493300

xmax = 499900

ymax = 498400

Map produced by MAGIC on 12 April, 2015.

Copyright resides with the data suppliers and the map must not be reproduced without their permission. Some information in MAGIC is a snapshot of the information that is being maintained or continually updated by the originating organisation. Please refer to the metadata for details as information may be illustrative or representative rather than definitive at this stage.

**MORRA HEAD  
PLAN SHOWING OWNERSHIP  
OF BOUNDARY FENCES  
SCALE 1:3000**

015B  
7.03ac  
2.64ha

Raven Silt

NYMNP

21/06/2021

Lownorth Moor

Pike Rigg

Scar Wood

1524 & p14230  
67.00ac  
27.11ha

2772, 1987 & 0796  
84.11ac  
33.97ha

p15781  
24.62ac  
9.84ha

0228  
12.55ac  
5.24ha

5375  
13.39ac  
5.41ha

5423  
7.75ac  
3.14ha

8234  
6.40ac  
2.58ha

0769  
8.56ac  
3.44ha

6126 & 2845  
51.67ac  
21.72ha

0122  
25.68ac  
10.45ha

5107  
33.28ac  
13.47ha

7079  
24.31ac  
9.84ha

6283, 7454 & 8708  
14.89ac  
5.95ha

5857  
1.02ac  
0.40ha

1595 & 0657  
27.33ac  
11.08ha

2389, 2513 & 4873  
20.55ac  
8.36ha

**MORRA HEAD FM**  
8272  
0.26ac  
0.57ha

8524  
22.05ac  
8.92ha

2761  
13.42ac  
5.43ha

5394  
13.82ac  
5.61ha


5370 & p15655  
3.55ac  
1.37ha

4438  
12.50ac  
5.22ha


Lownorth Park  
Fat Wood

ACCESS

FLOOR PLAN.

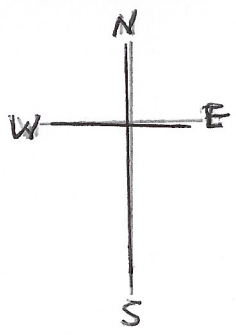

YARD VIEW

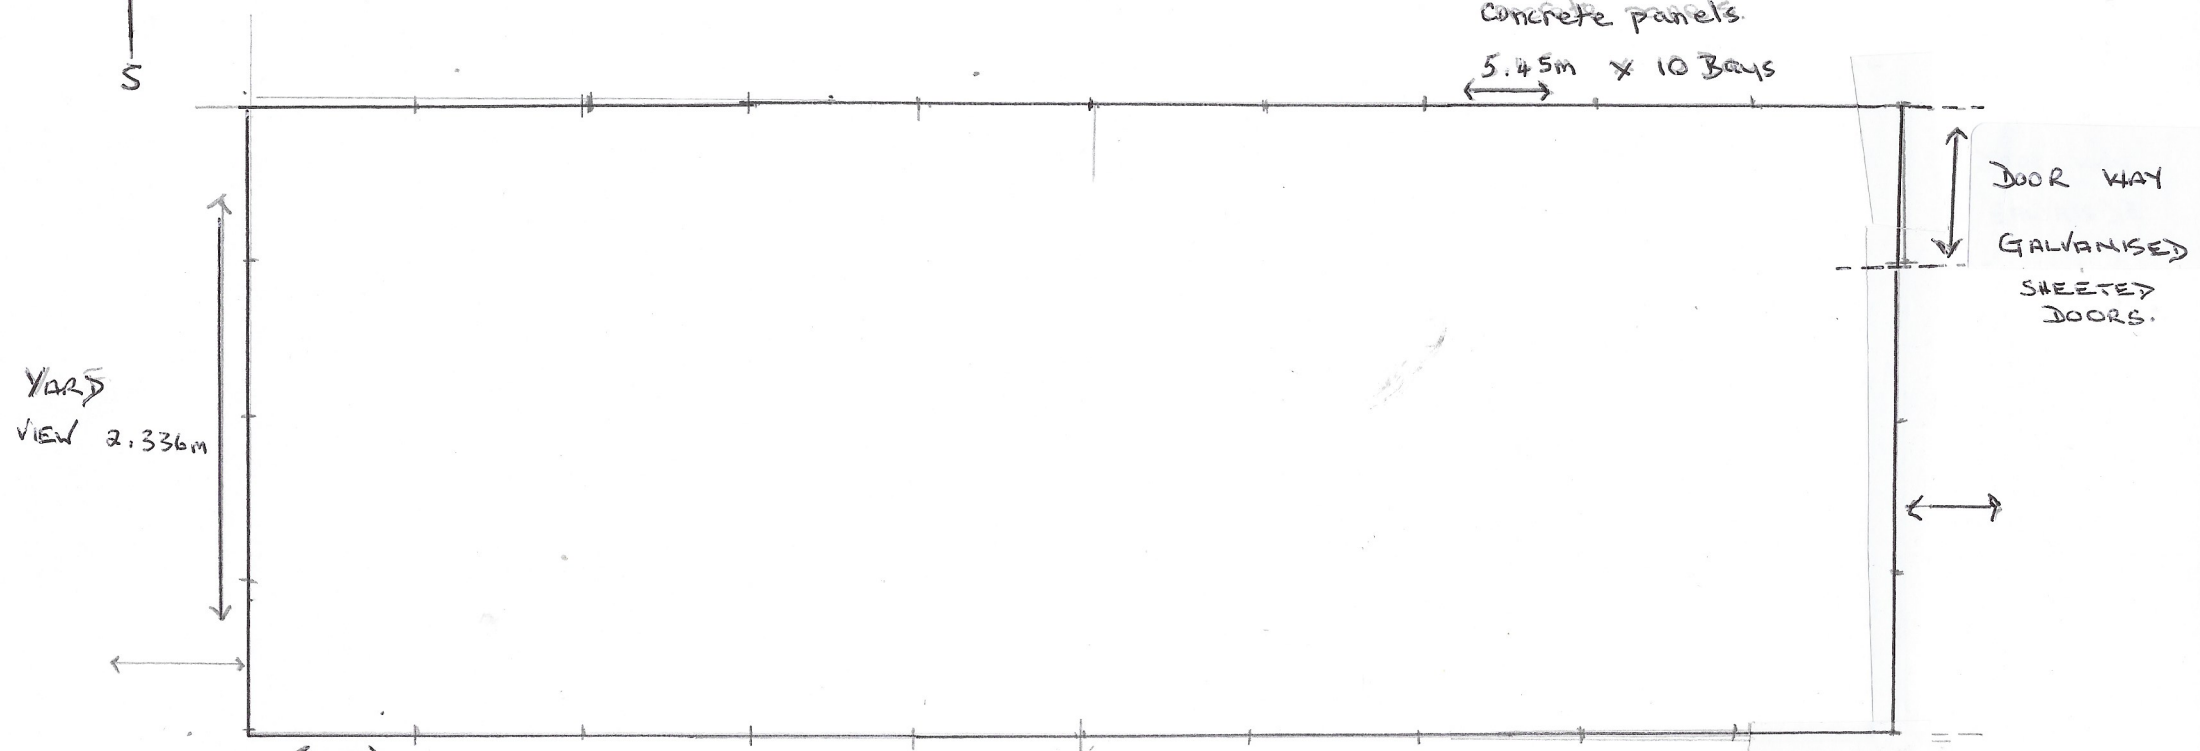

YARD VIEW  
2.336m

Concrete panels  
5.45m x 10 Bays

DOOR WAY  
GALVANISED  
SHEETED  
DOORS.

5.45m  
x 10 Bays  
concrete panels

54.55m

FIELD VIEW

NYMNP  
14/07/2021


A. R. CUSONS & SON  
MORRA HEAD FARM  
HARWOOD DALE  
SCARBOROUGH  
YO13 0LA,

10 = 2.5m.

J.R. COSSON & SON  
MORRA HEAD FH.


NYMNPA

14/07/2021

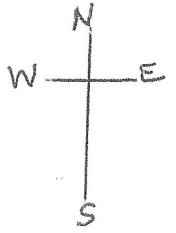


1cm = 2.5m

EAST

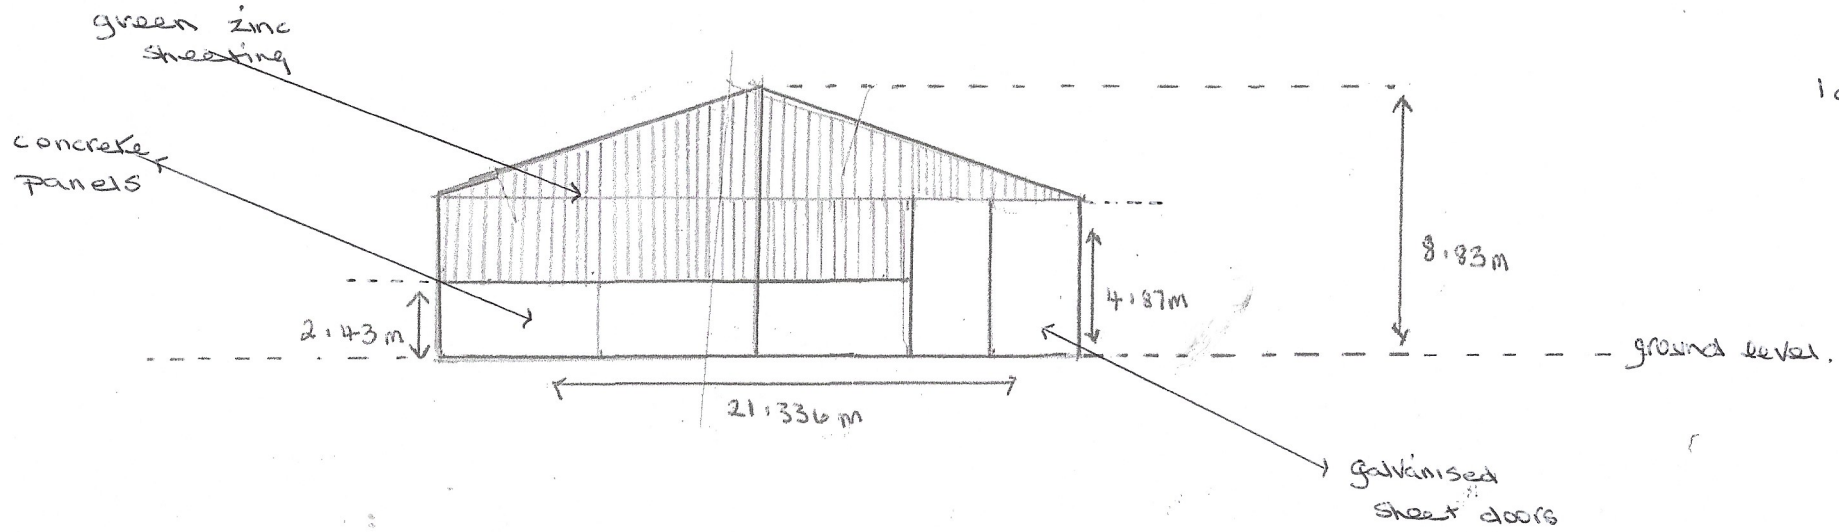

NORTH  
YARD VIEW.

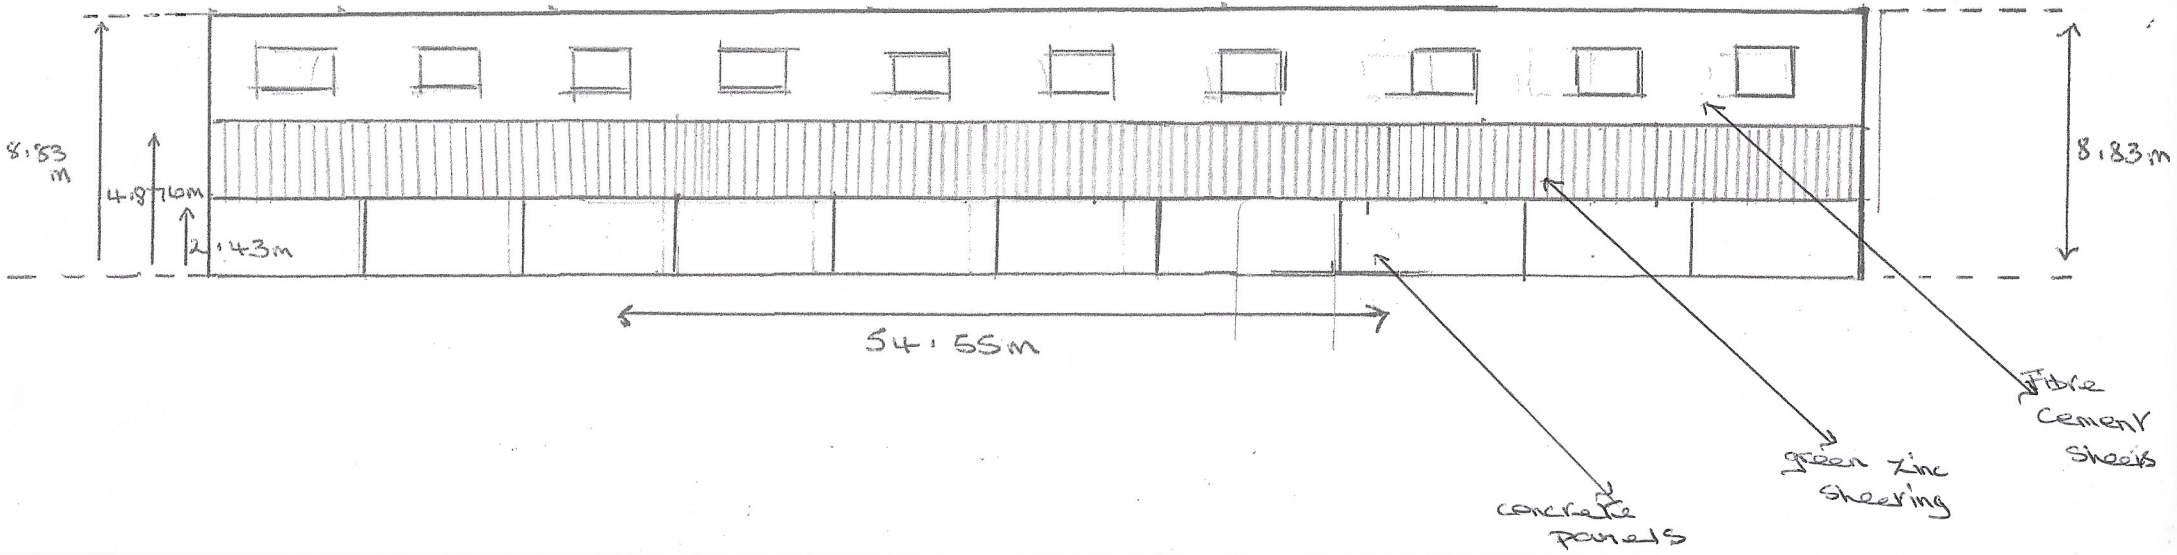

J. R CUSSONS & SON

MORRA HEAD FM


HARWOOD DALE

SCARBOROUGH

7013 OLA.


NYMNP

14/07/2021

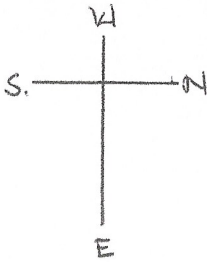

1 cm = 2.5m

WEST

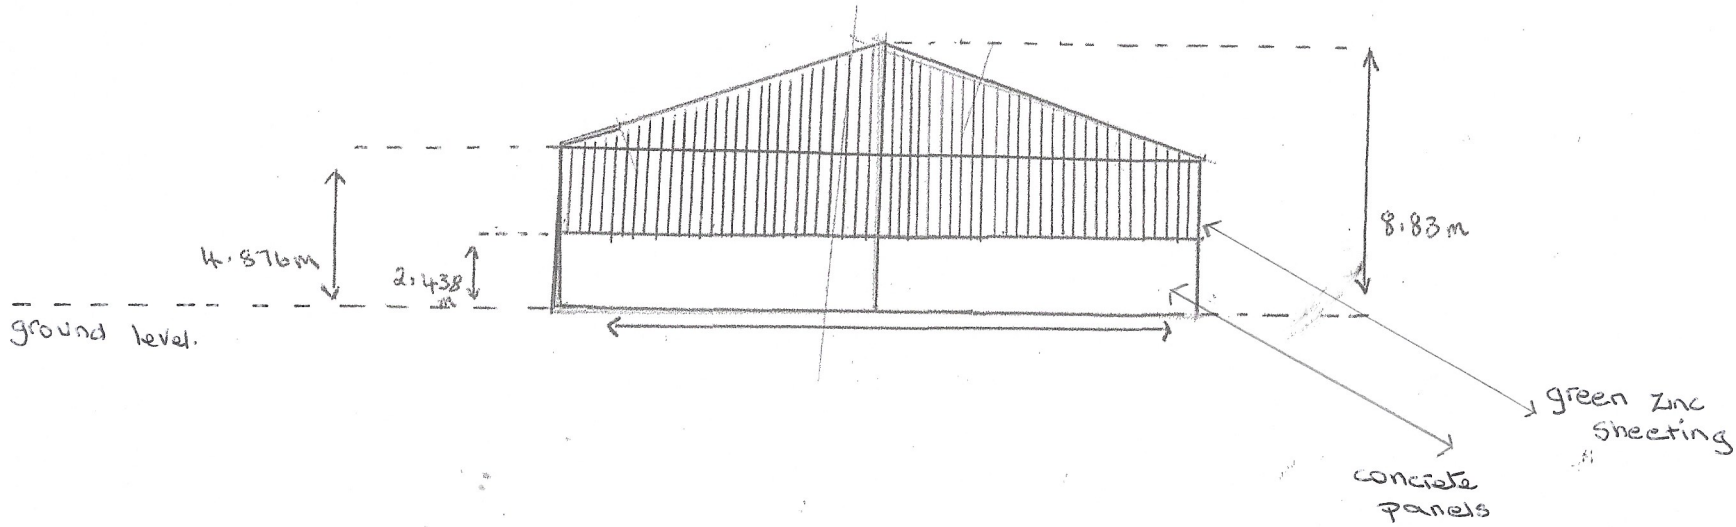

SOUTH  
FIELD VIEW.

