

NYMNP
06/08/2021

Location Plan Scale 1:5000

Ordnance Survey Licence No. 10002562

b h d partnership
 Airy Hill Manor, Whitby, North Yorkshire, UK, YO21 1QB.
 Tel: 01947-604871 Fax: 01947-600010
 general@bhdpartnership.com www.bhdpartnership.com

●DO NOT SCALE from this drawing. Only figured dimensions are to be taken from this drawing.
 ●The Contractor must verify all dimensions on site before commencing any work or shop drawings.
 The Contractor must report any discrepancies before commencing work. If this drawing exceeds the quantities taken in any way, the Technician is to be informed before work is initiated.
 Work within The Construction (Design and Management) Regulations 2015 is not to start until a Health & Safety Plan has been produced. This drawing is Copyright and must not be reproduced without consent of BHD Partnership Ltd

REV	DATE	BY	AMENDMENT	CHKD	APVD
A	06/08/21	CE	Issued for approval		

CLIENT:
Mr P Beeforth



PROJECT:
**Middlewood Farm, Middlewood Ln
Fylingthorpe YO22 4UF**

A3 DRN: C Eynon DATE: 06/08/21
 SCALE: As shown ISSUE: Preliminary

DRAWING TITLE:
Location Plan

DRAWING NR:
D12187-01

REV:
A

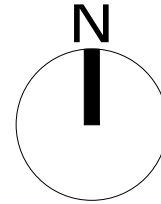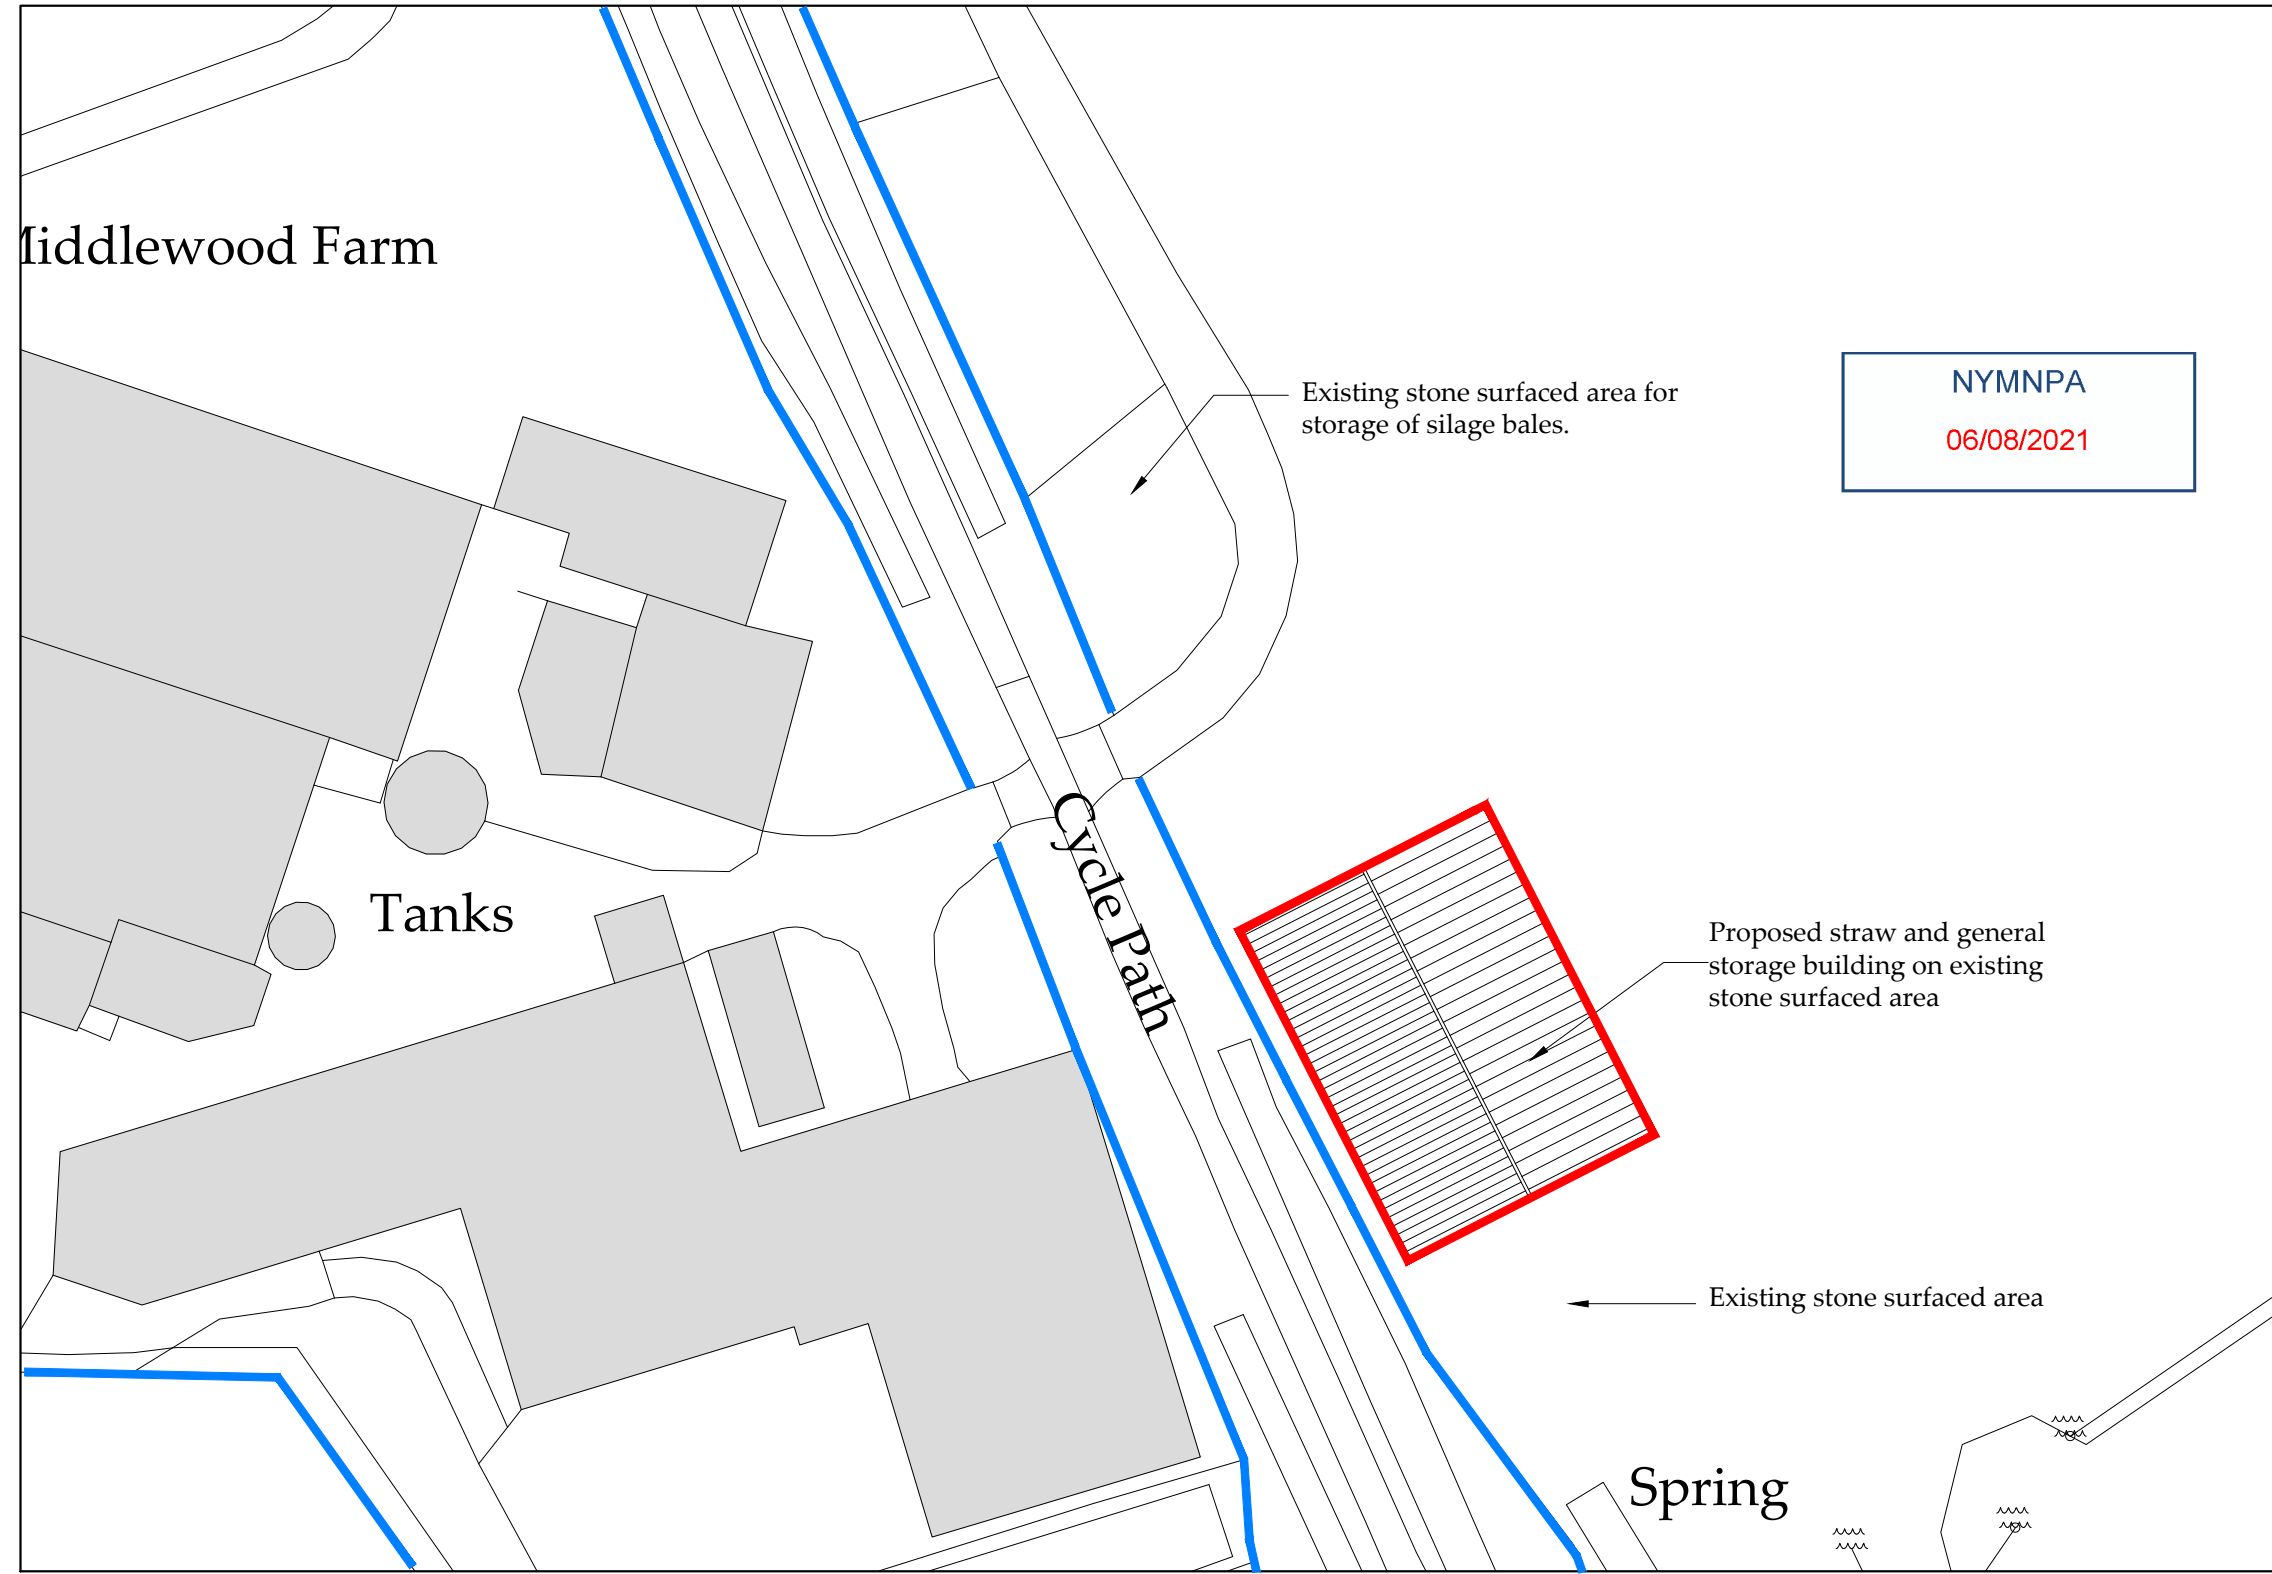

NYMNPA
06/08/2021

Block Plan Scale 1:500

Ordnance Survey Licence No. 100002562

b h d partnership
 Airy Hill Manor, Whitby, North Yorkshire, UK, YO21 1QB.
 Tel: 01947-604871 Fax: 01947-600010
 general@bhdpartnership.com www.bhdpartnership.com

● DO NOT SCALE from this drawing. Only figured dimensions are to be taken from this drawing.
 ● The Contractor must verify all dimensions on site before commencing any work or shop drawings.
 ● The Contractor must report any discrepancies before commencing work. If this drawing exceeds the quantities taken in any way, the Technician is to be informed before work is initiated.
 ● Work within The Construction (Design and Management) Regulations 2015 is not to start until a Health & Safety Plan has been produced. This drawing is Copyright and must not be reproduced without consent of BHD Partnership Ltd

REV	DATE	BY	AMENDMENT	CHKD	APVD
A	06/08/21	CE	Issued for approval		

CLIENT:
Mr P Beeforth

PROJECT:
Middlewood Farm, Middlewood In Fylingthorpe YO22 4UF


A3 DRN: C Eynon DATE: 06/08/21
 SCALE: As shown ISSUE: Preliminary

DRAWING TITLE:
Block Plan

DRAWING NR:
D12187-02


REV:
A

Do not scale from this drawing, only figured dimensions are to be taken from this drawing.
 The contractor must verify all dimensions on site before commencing any work or shop drawings.
 The contractor must report any discrepancies taken in any way, the technician is to be informed before work is initiated.
 Work within the construction (design and management) regulations 2015 is not to start until a health & safety plan has been produced. This drawing is copyright and must not be reproduced without consent of BHD Partnership Ltd.
CDM Regulations
 Contractor must not start without 'Pre Construction Information' from Principle Designer. If unsure contact BHD.
 Contractor must agree the 'Principle Contractor' roll with the client prior to commencement of the works.
 Ensure if required under CDM2015 regulations that the project is notified to the HSE.

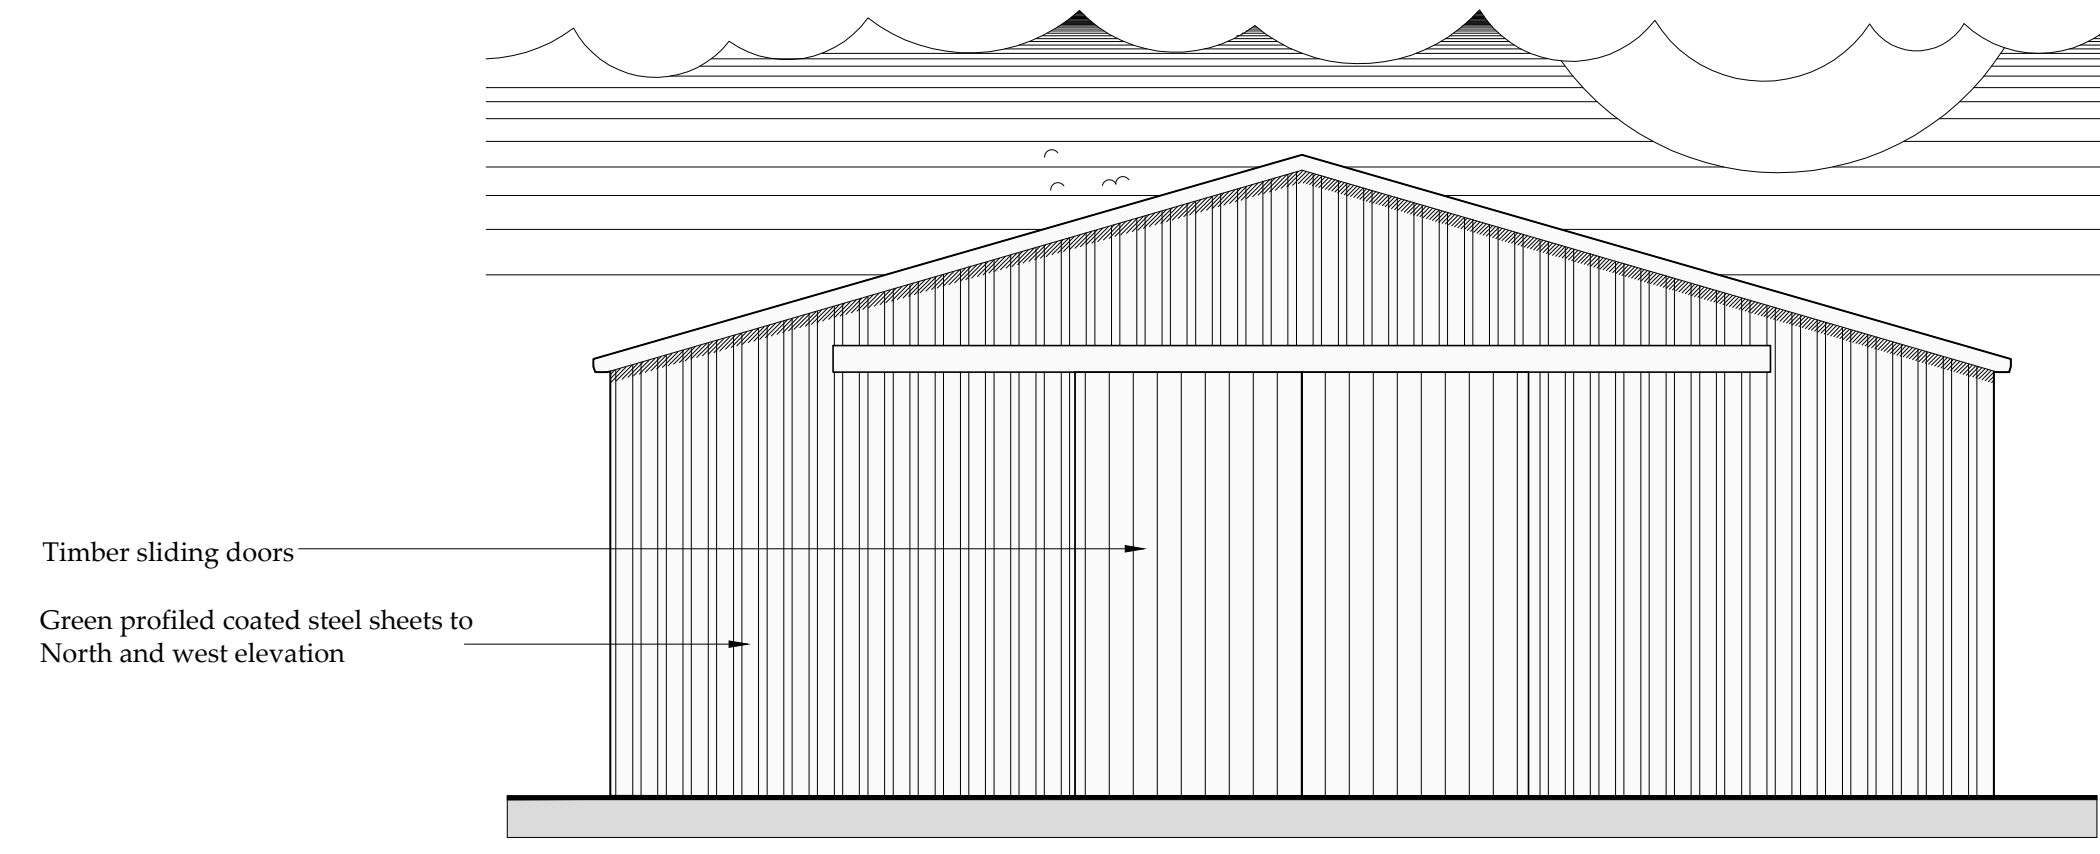


Timber sliding doors
 Green profiled coated steel sheets to North and west elevation

North Elevation
 Scale 1:100

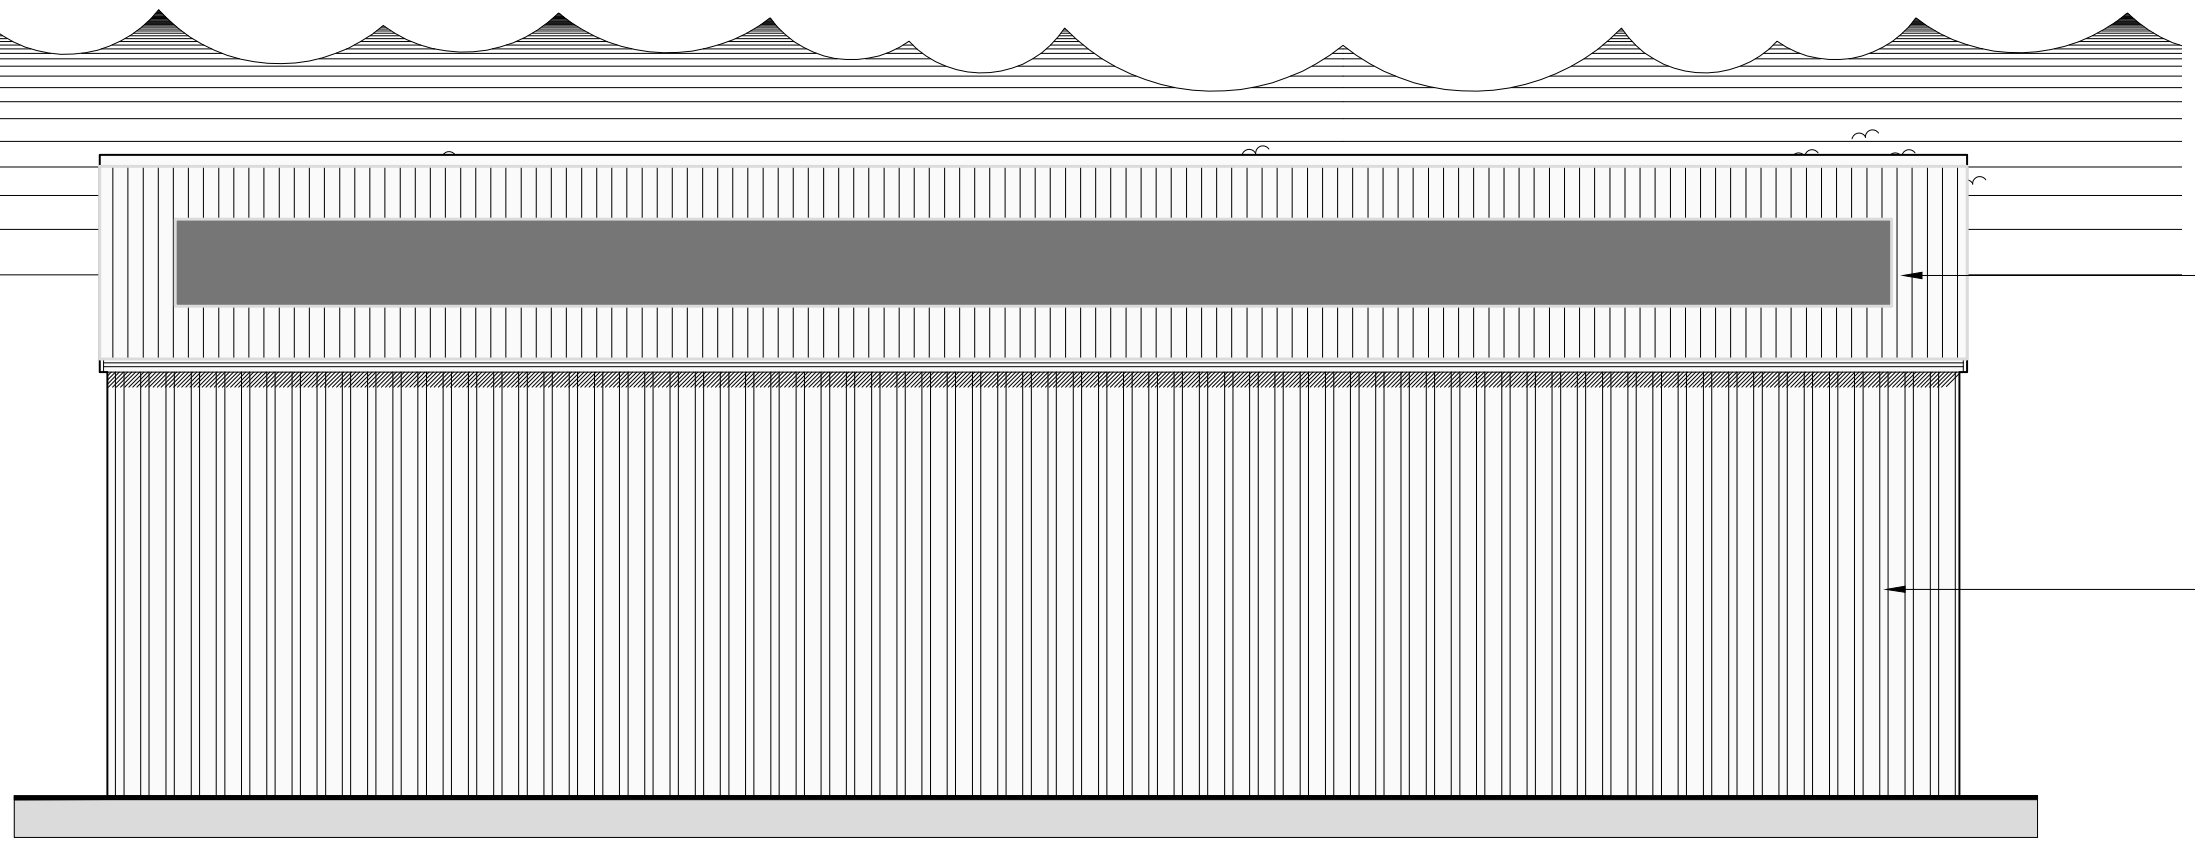


Grey roof fibre cement sheets plus translucent sheets in centre.
 Green profiled coated steel sheets to North and west elevation

West Elevation
 Scale 1:100

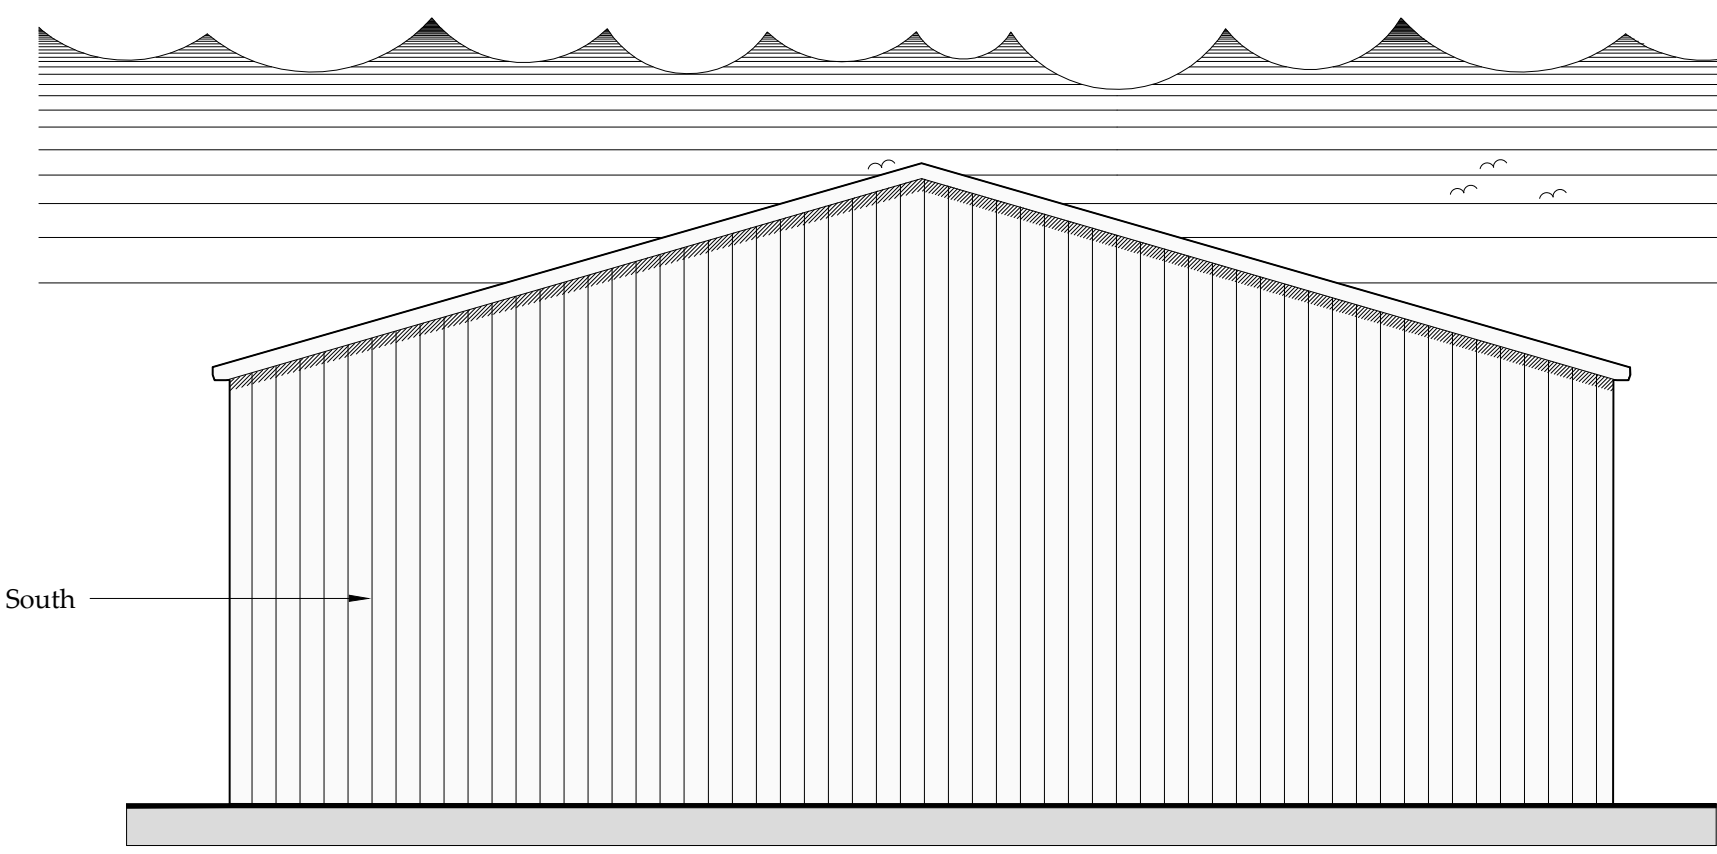


Timber Yorkshire boarding to South and East elevation

South Elevation
 Scale 1:100

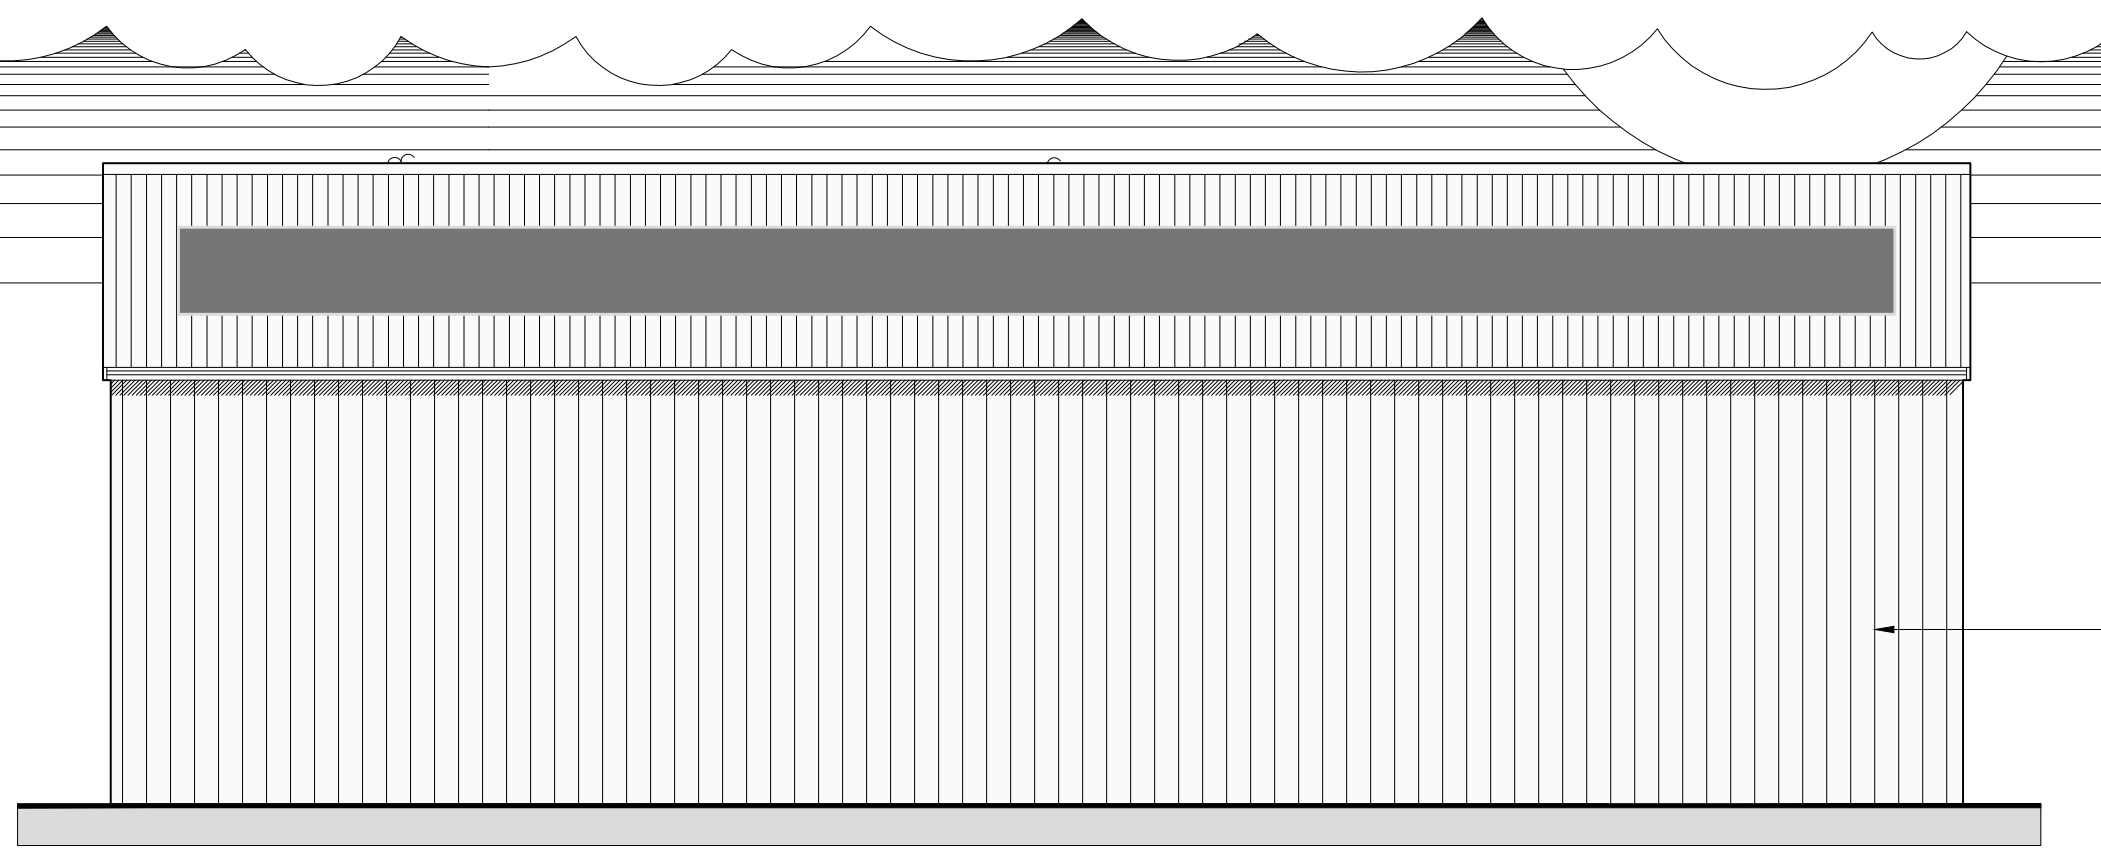

Timber Yorkshire boarding to South and East elevation

East Elevation
 Scale 1:100

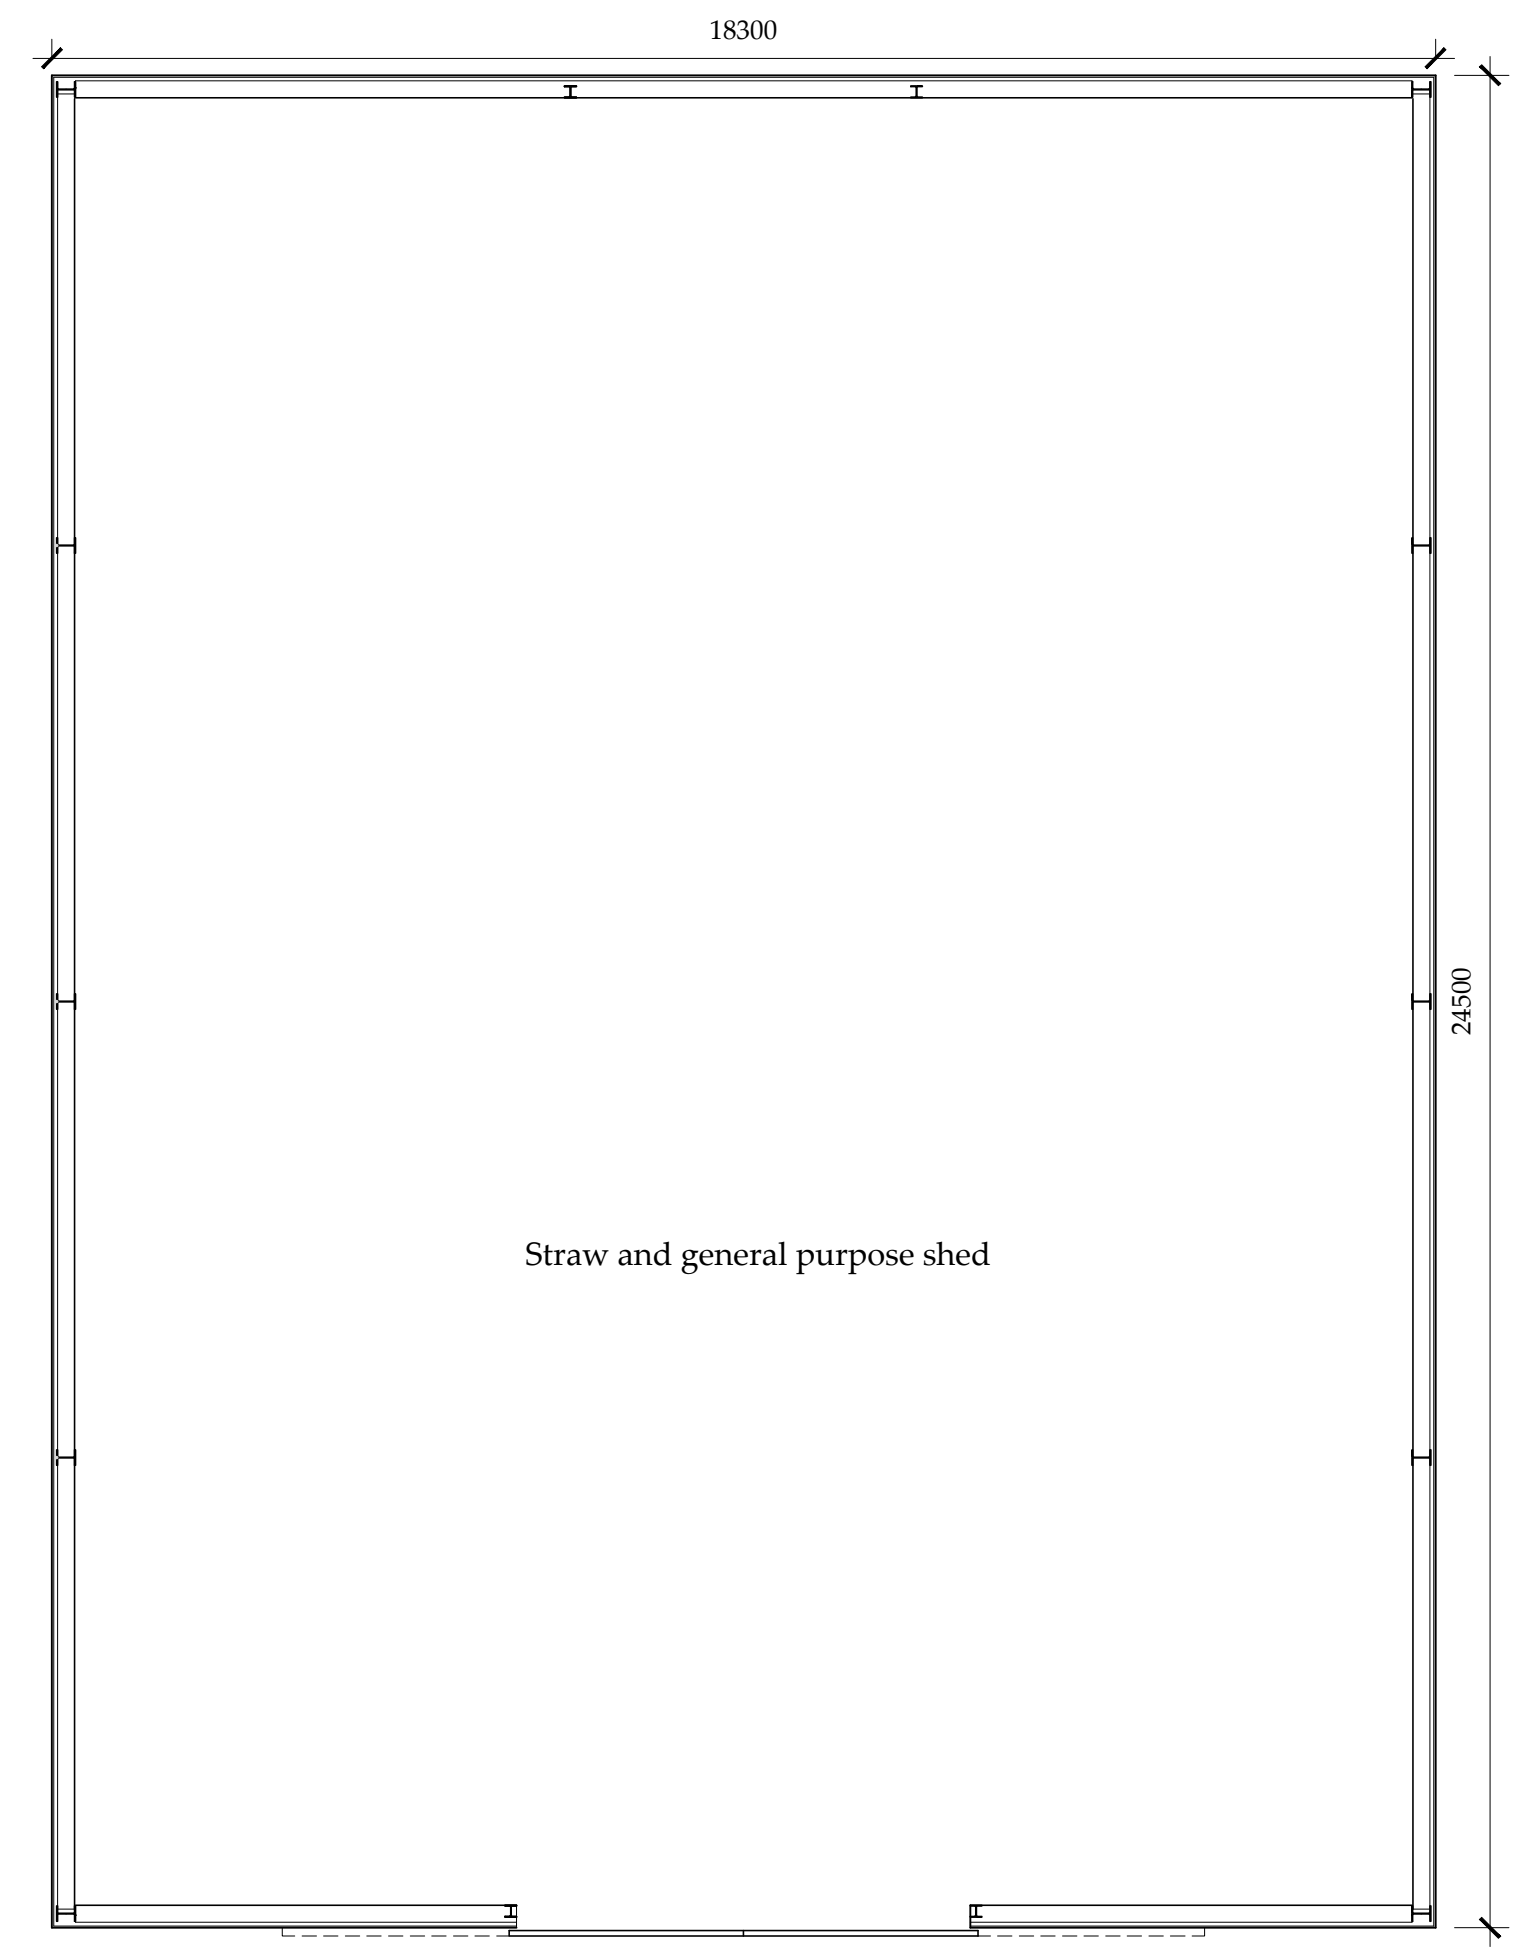

Floor Plan
 Scale 1:100

NYMNPA
 06/08/2021

Straw and general purpose shed

A	06/08/21	CE	Issued for approval
---	----------	----	---------------------

REV	DATE	BY	AMENDMENT
-----	------	----	-----------

bhd partnership
 Architecture + Engineering
 Airy Hill Manor, Waterstead Lane,
 Whitby, N. Yorks. YO21 1QB.
 P: +441947 604871 F: +441947 600010
 E: general@bhdpartnership.com

CLIENT: Mr P Beeforth

PROJECT: Middlewood Fm Middlewood Ln
 Fylingthorpe YO22 4UF

Drawing: Proposed Plan and Elevations

DRAWING STATUS: Preliminary

DRAWN: C Eynon	CHECKED: T R Harrison
----------------	-----------------------

SCALE @ SIZE: 1:100 @ A1	DATE: 06/08/21
--------------------------	----------------

DRAWING No: D12187-03	REV: A
-----------------------	--------