


NYMNPA

10/08/2021


Susannah Hill Cottage
Browside
Ravenscar
YO13 0NH

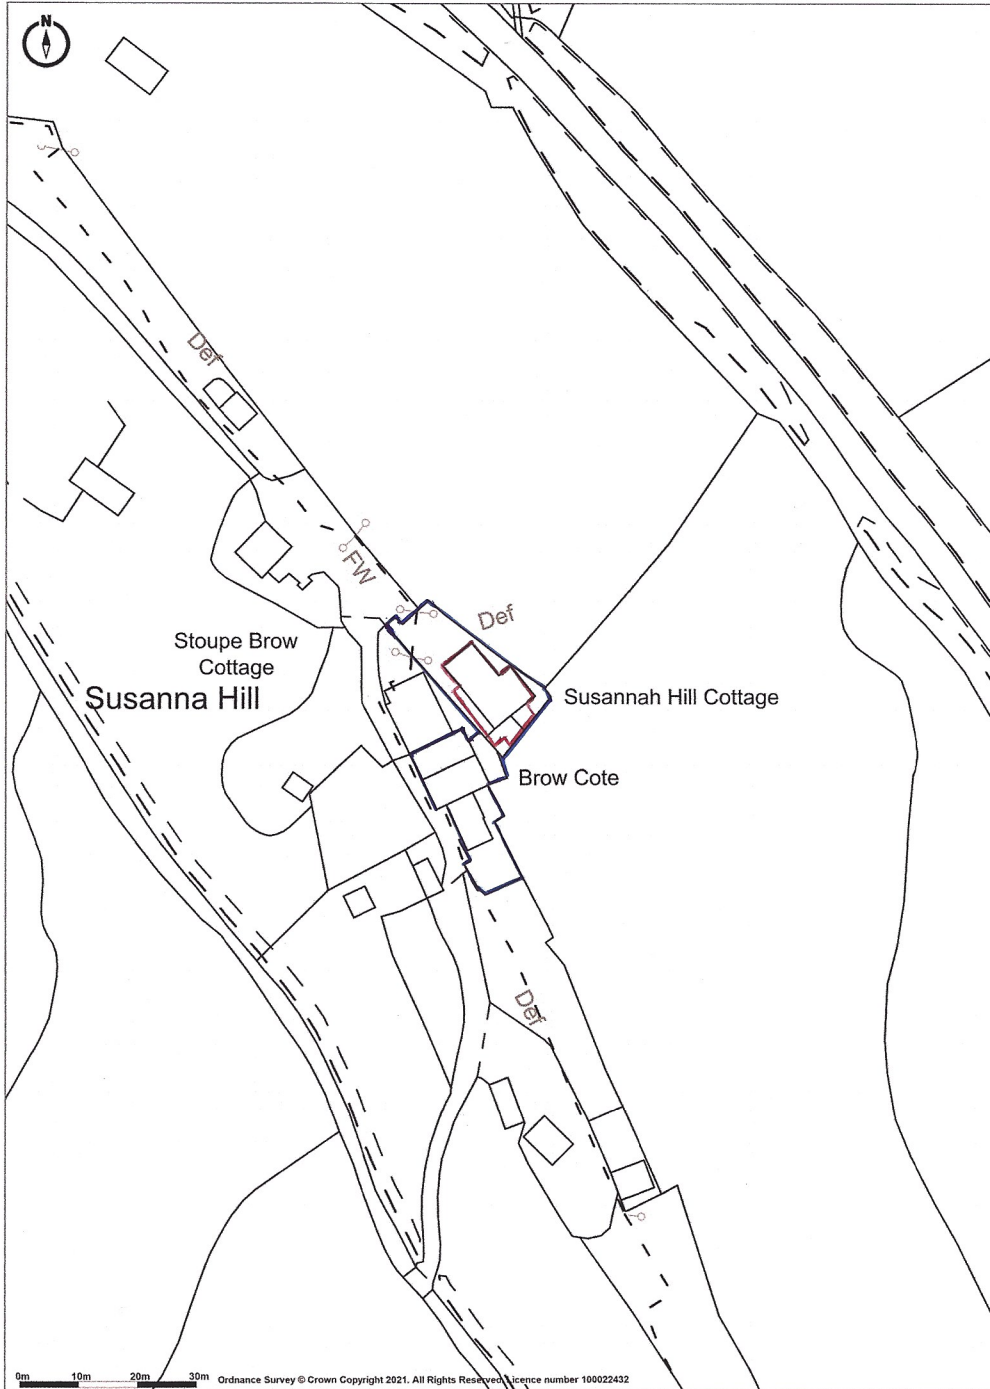


Promap
LANDMARK INFORMATION

Ordnance Survey Crown Copyright 2021. All rights reserved.
Licence number 100022432.
Plotted Scale - 1:1250. Paper Size - A4

1:1250 Location Plan
DESIGN 4 architecture

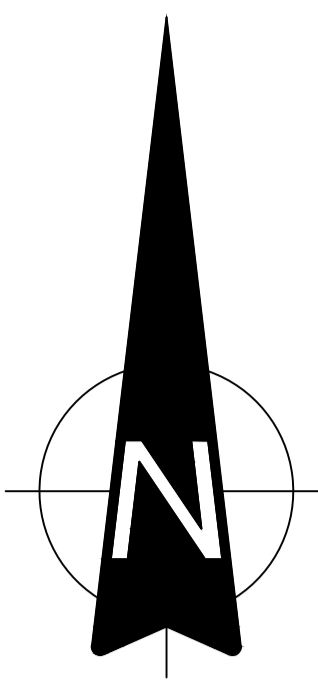



52.0831.03

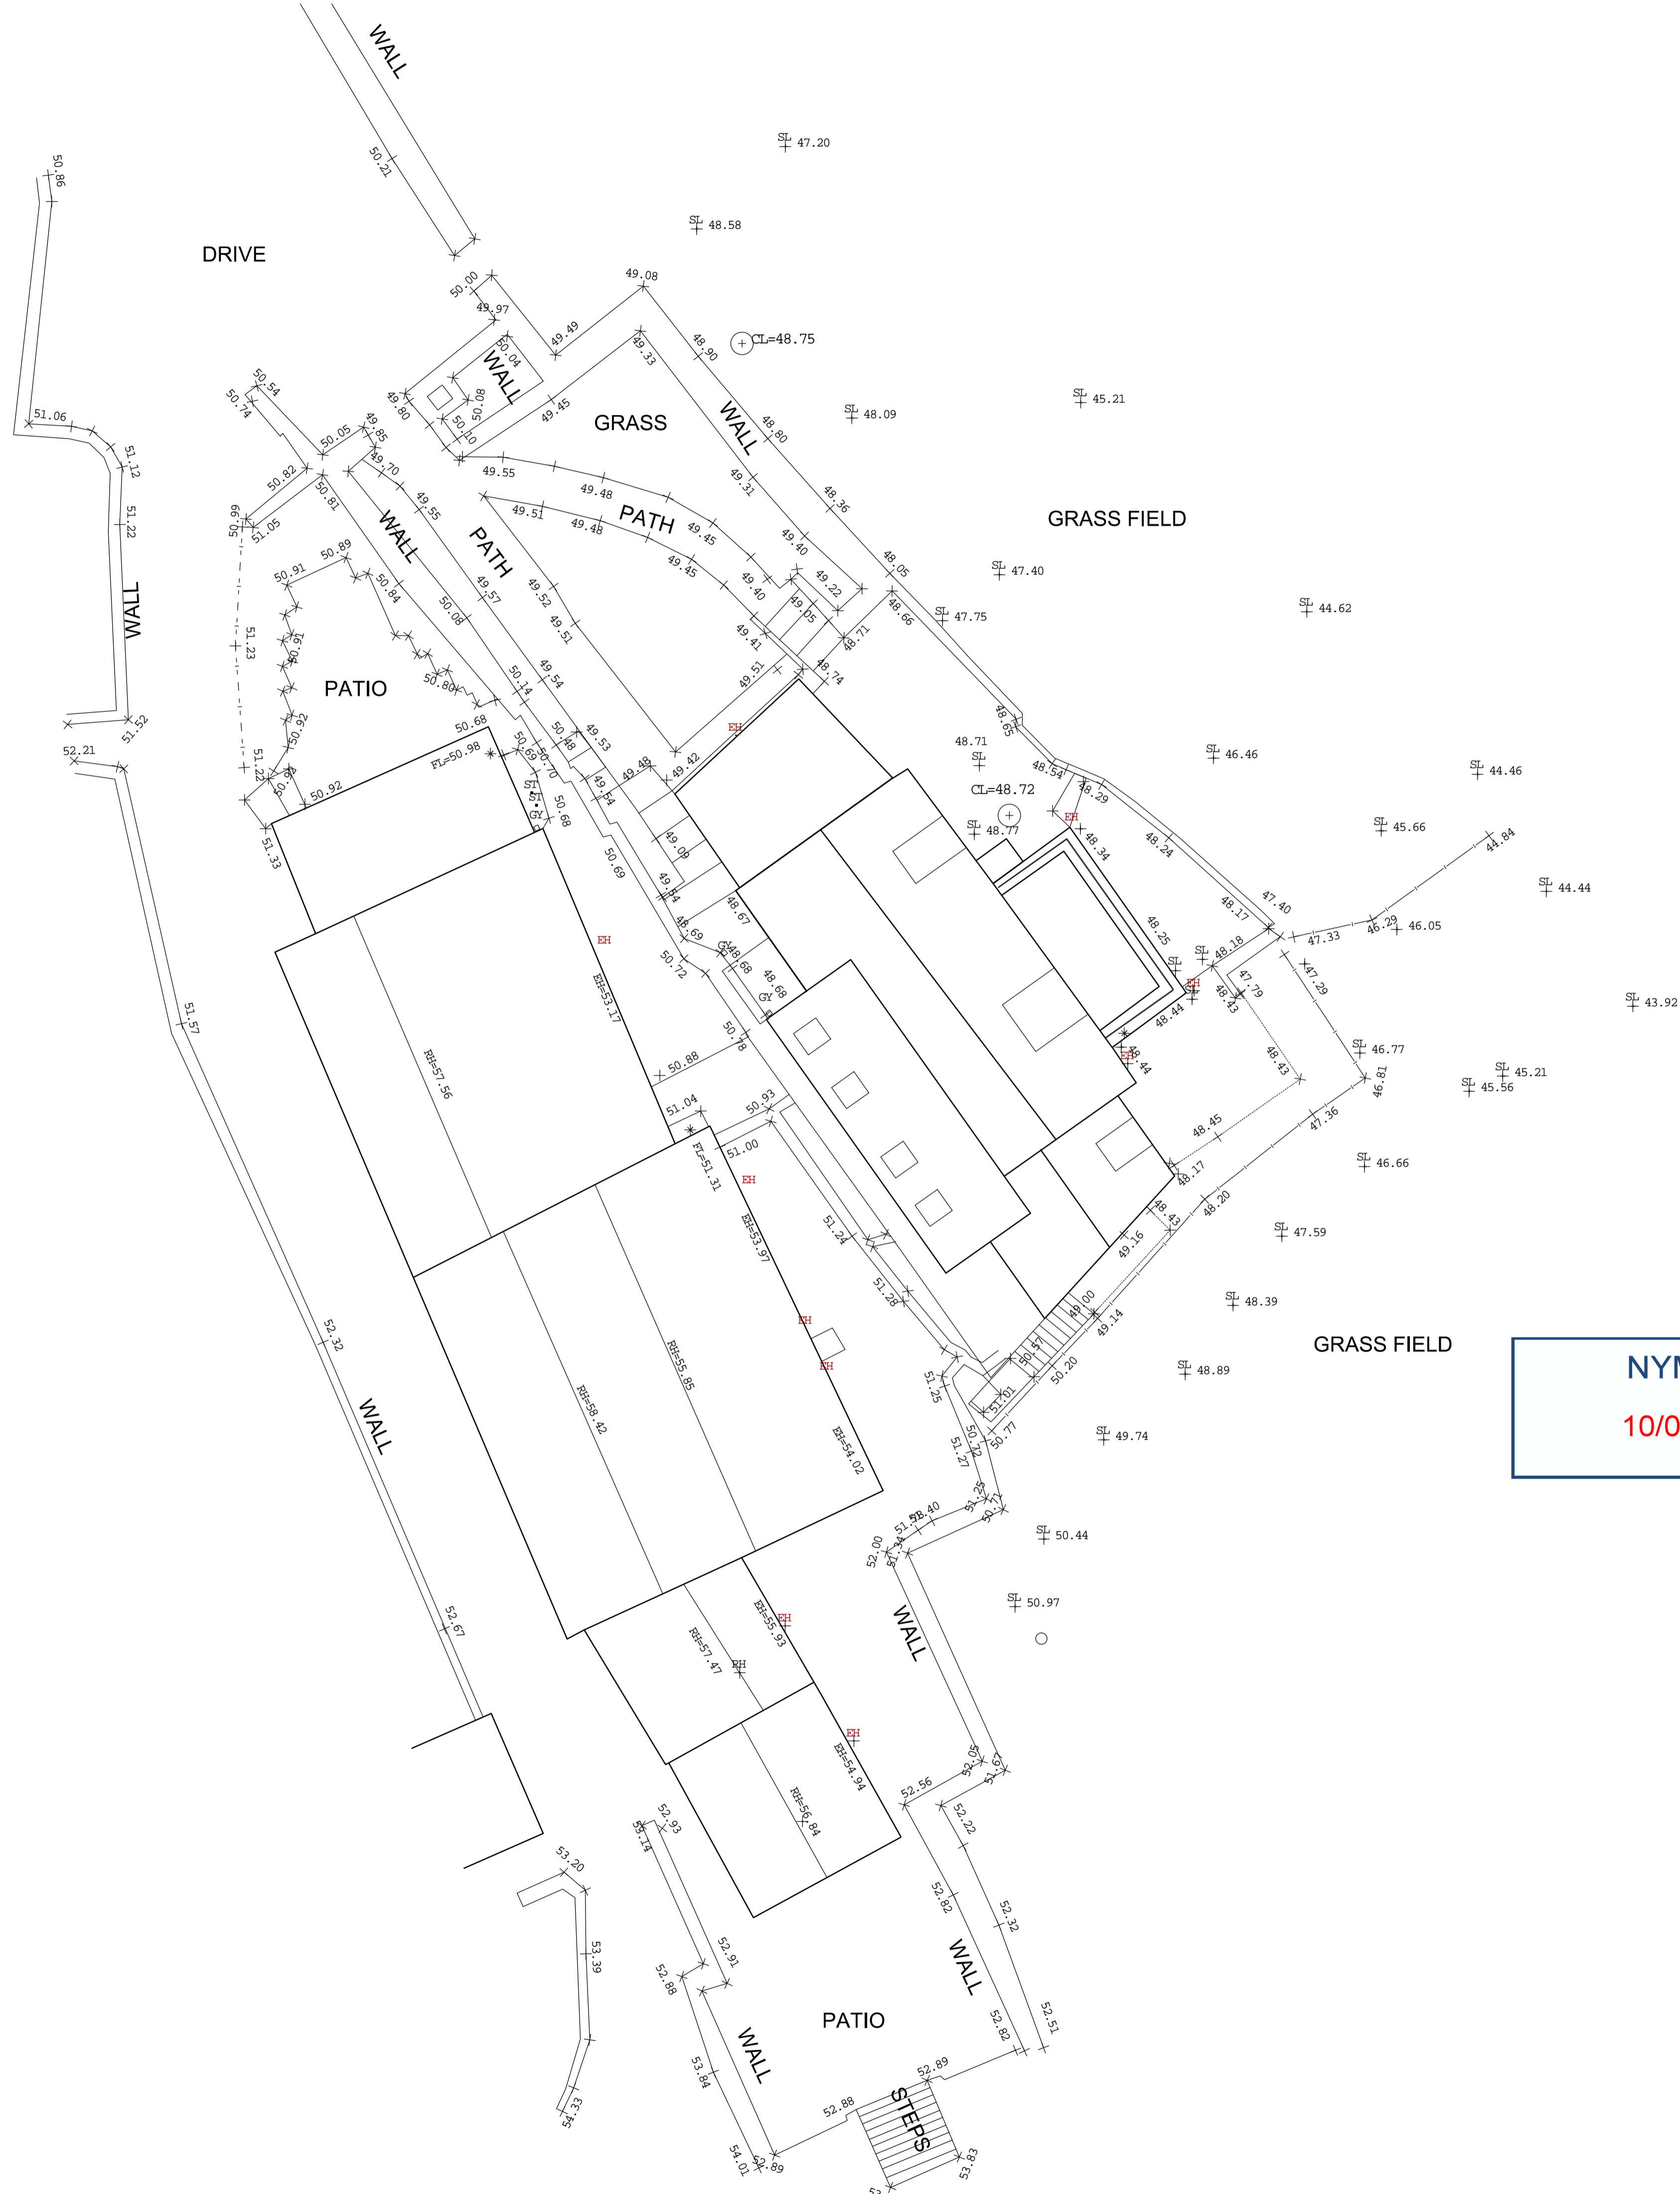

notes	
Do not scale from this drawing unless for Planning purposes. Figured dimensions only are to be used. All dimensions must be checked on site by the Contractor prior to the commencement of any fabrication or building works (where applicable, dimensions and details are to be read in conjunction with specialist consultants' drawings; any disparity between drawings is to be brought to the attention of design 4 architecture ltd prior to the commencement of any fabrication or building works. This drawing is the property of design 4 architecture ltd and may not be reproduced without their permission.	
revisions	
rev	notes
	date


NYMNP
10/08/2021

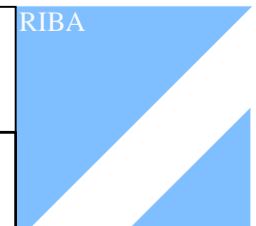DESIGN 4 architecture ltd			
project Susannah Hill Cottage Ravenscar	client Mr & Mrs D Bowes		
drawing Proposed Site Layout	scale 1:100	number D420031/04	revision -
status Design	date May 2021		

chestnut house marton sinnington york yo62 6rd



architecture

notes	
Do not scale from this drawing unless for Planning purposes. Figured dimensions only are to be used. All dimensions must be checked on site by the Contractor prior to the commencement of any fabrication or building works (where applicable, dimensions and details are to be read in conjunction with specialist consultants' drawings; any disparity between drawings is to be brought to the attention of design 4 architecture ltd prior to the commencement of any fabrication or building works. This drawing is the property of design 4 architecture ltd and may not be reproduced without their permission.	
revisions	
rev	notes
	date

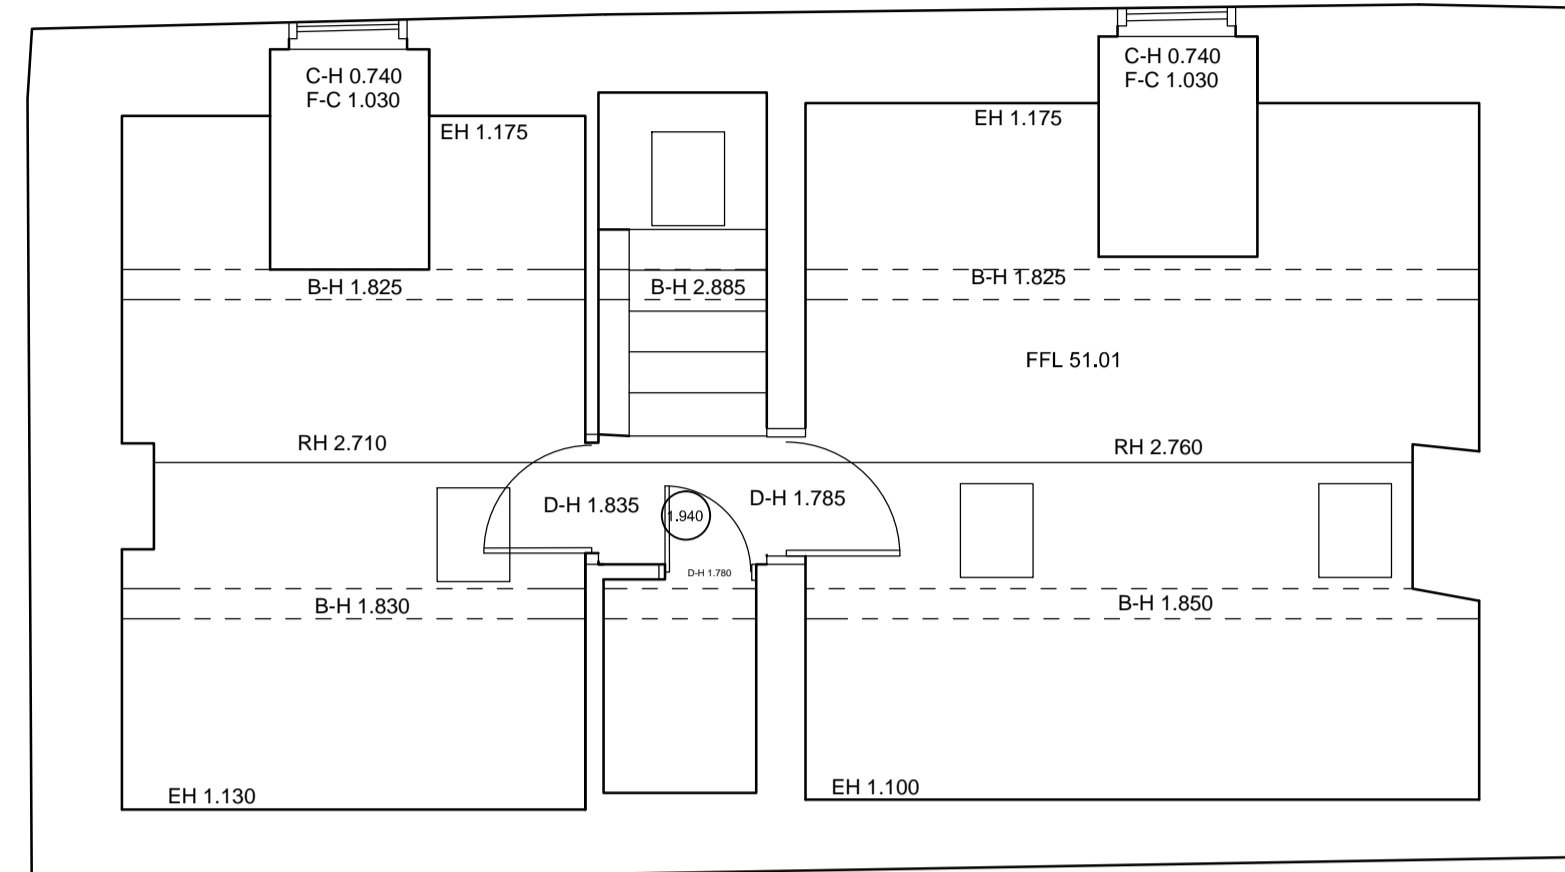

NYMNP
10/08/2021


FIRST FLOOR

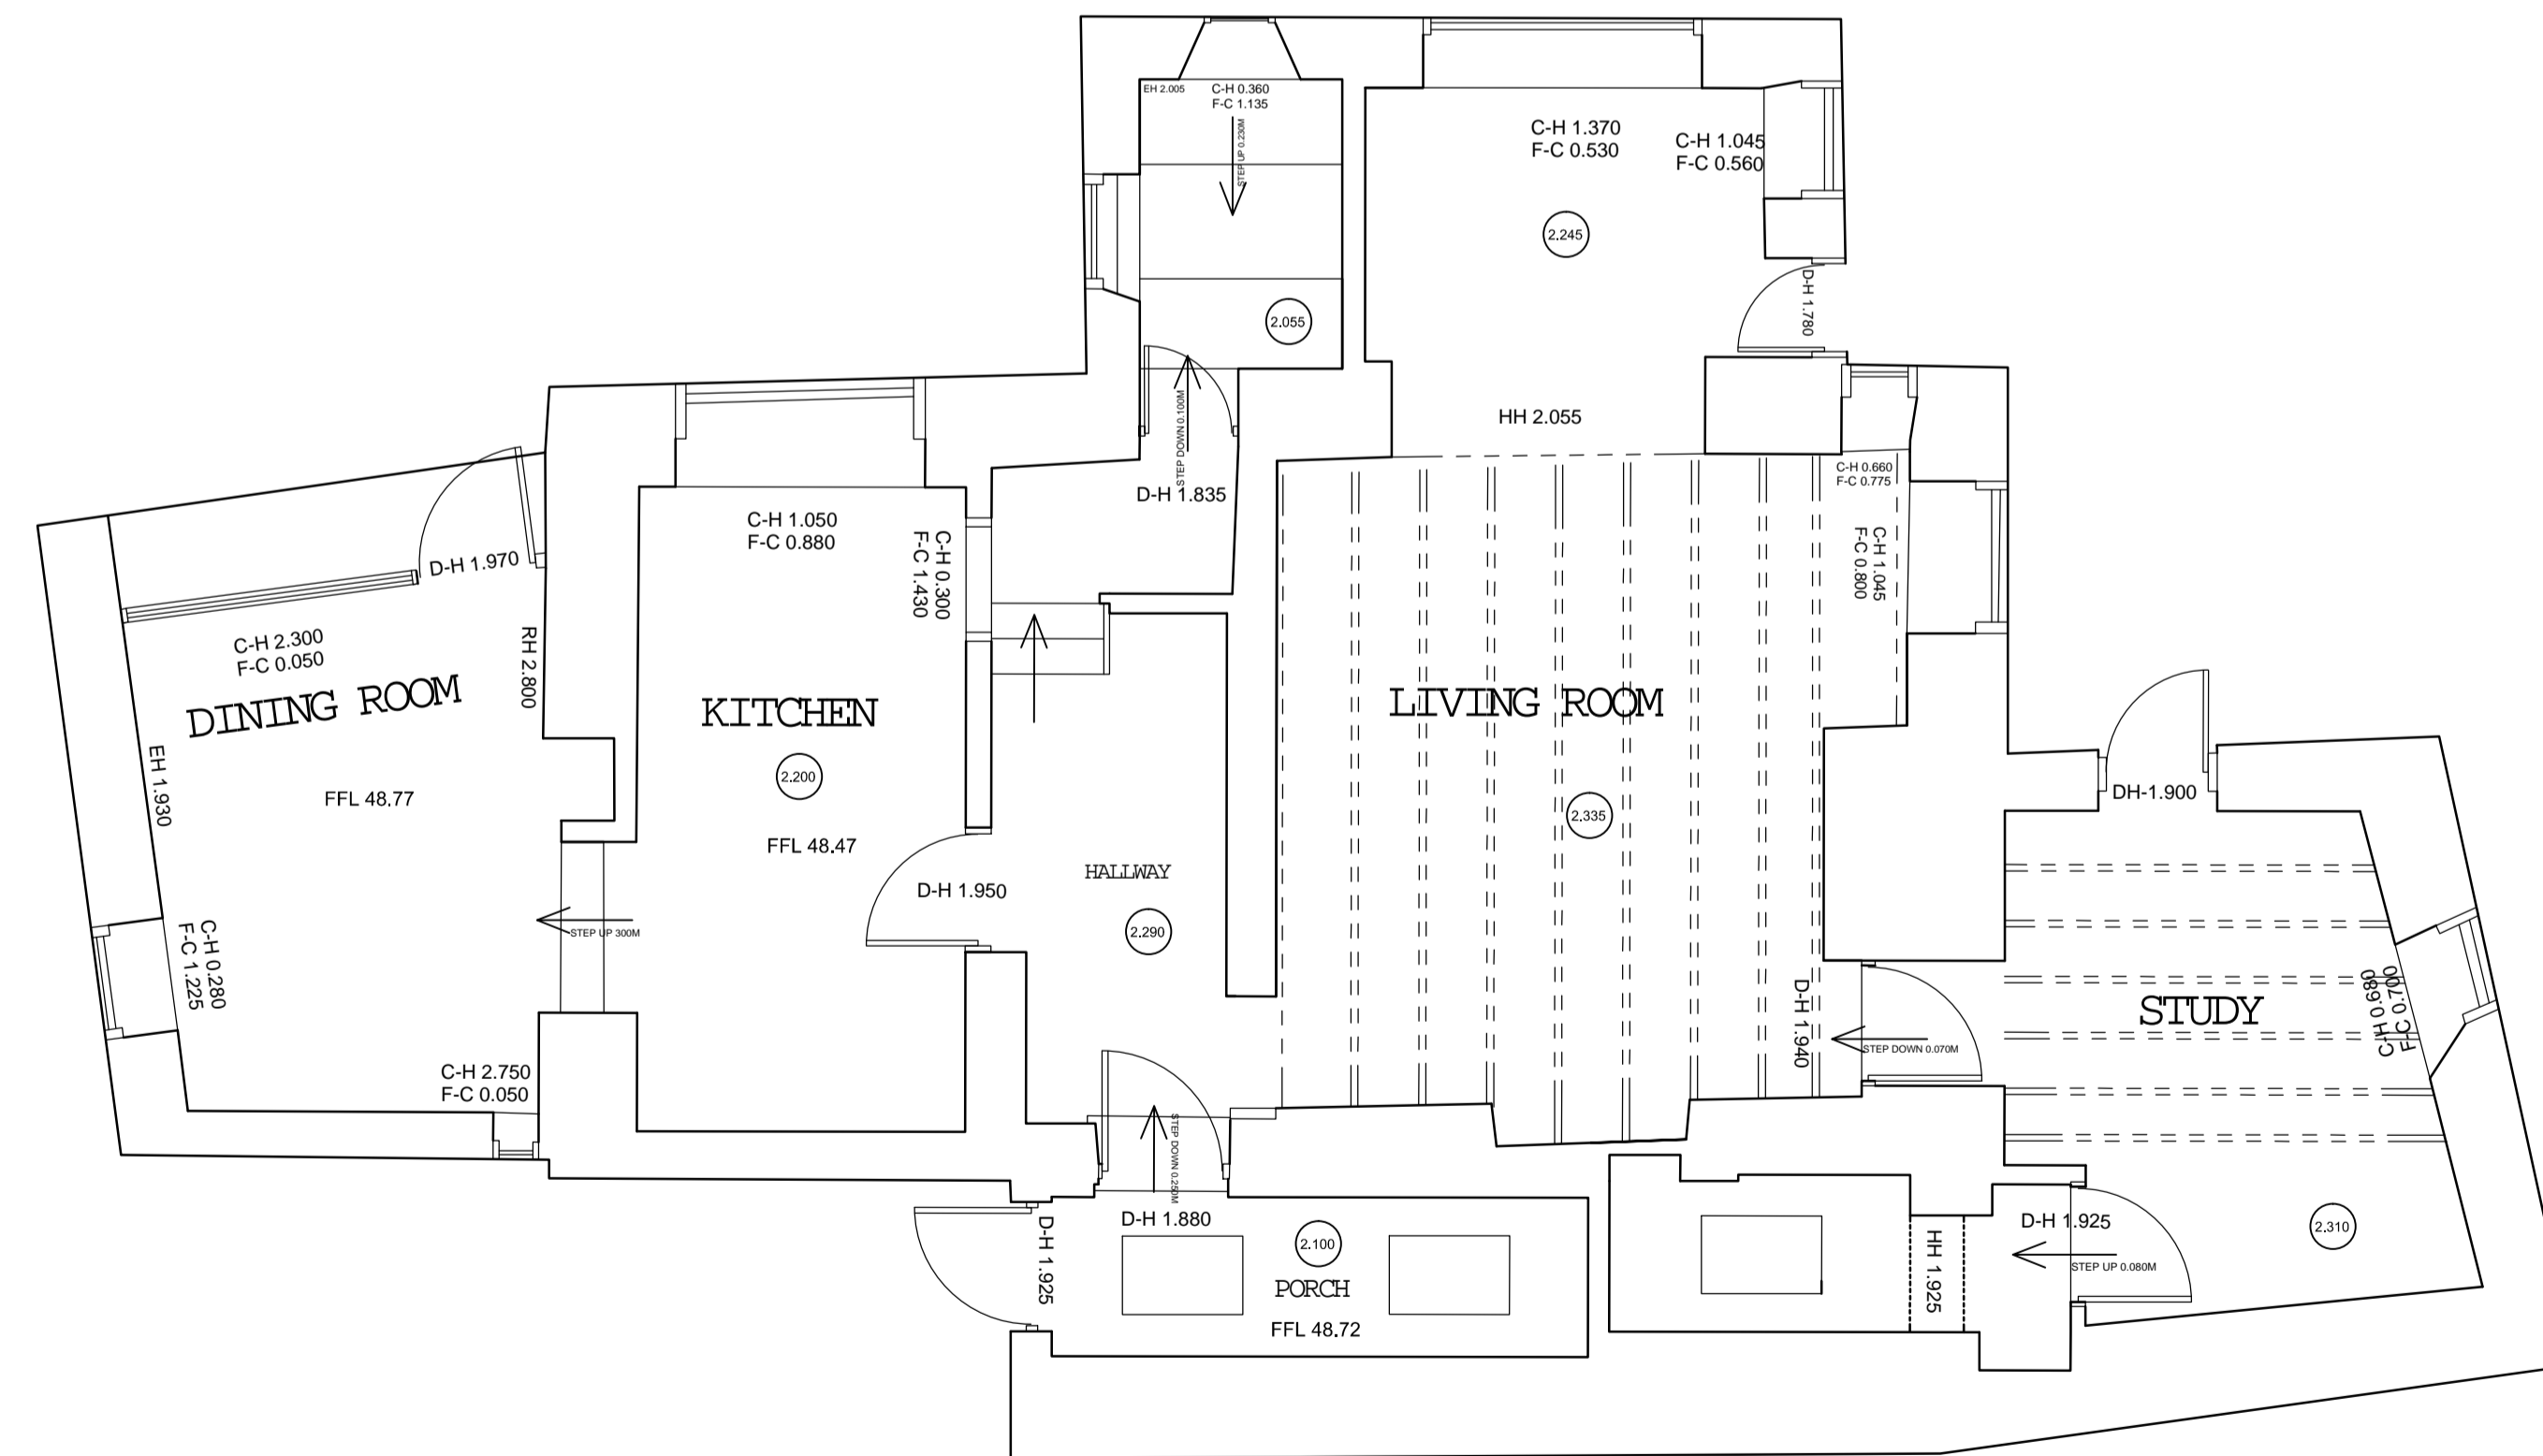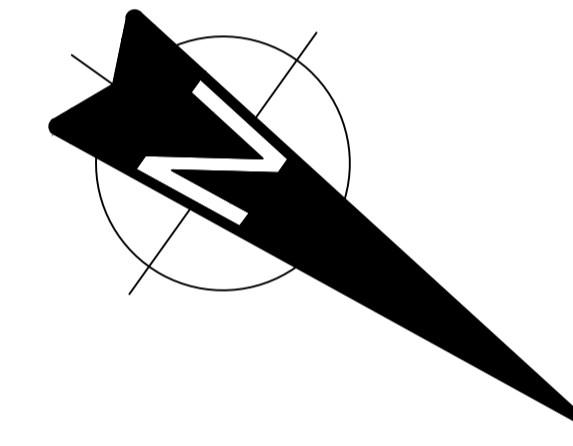


GROUND FLOOR

DESIGN 4 architecture ltd			
project Susannah Hill Cottage Ravenscar	client Mr & Mrs D Bowes		
drawing Existing Floor Plans	scale 1:50	number D420031/02	revision -
status Survey	date March 2021		

chestnut house marton sinnington york yo62 6rd

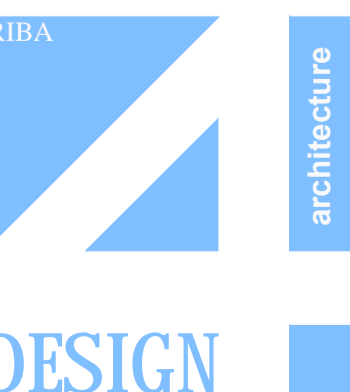

notes	
Do not scale from this drawing unless for Planning purposes. Figured dimensions only are to be used. All dimensions must be checked on site by the Contractor prior to the commencement of any fabrication or building works (where applicable, dimensions and details are to be read in conjunction with specialist consultants' drawings; any disparity between drawings is to be brought to the attention of design 4 architecture ltd prior to the commencement of any fabrication or building works. This drawing is the property of design 4 architecture ltd and may not be reproduced without their permission.	
revisions	
rev	notes
date	

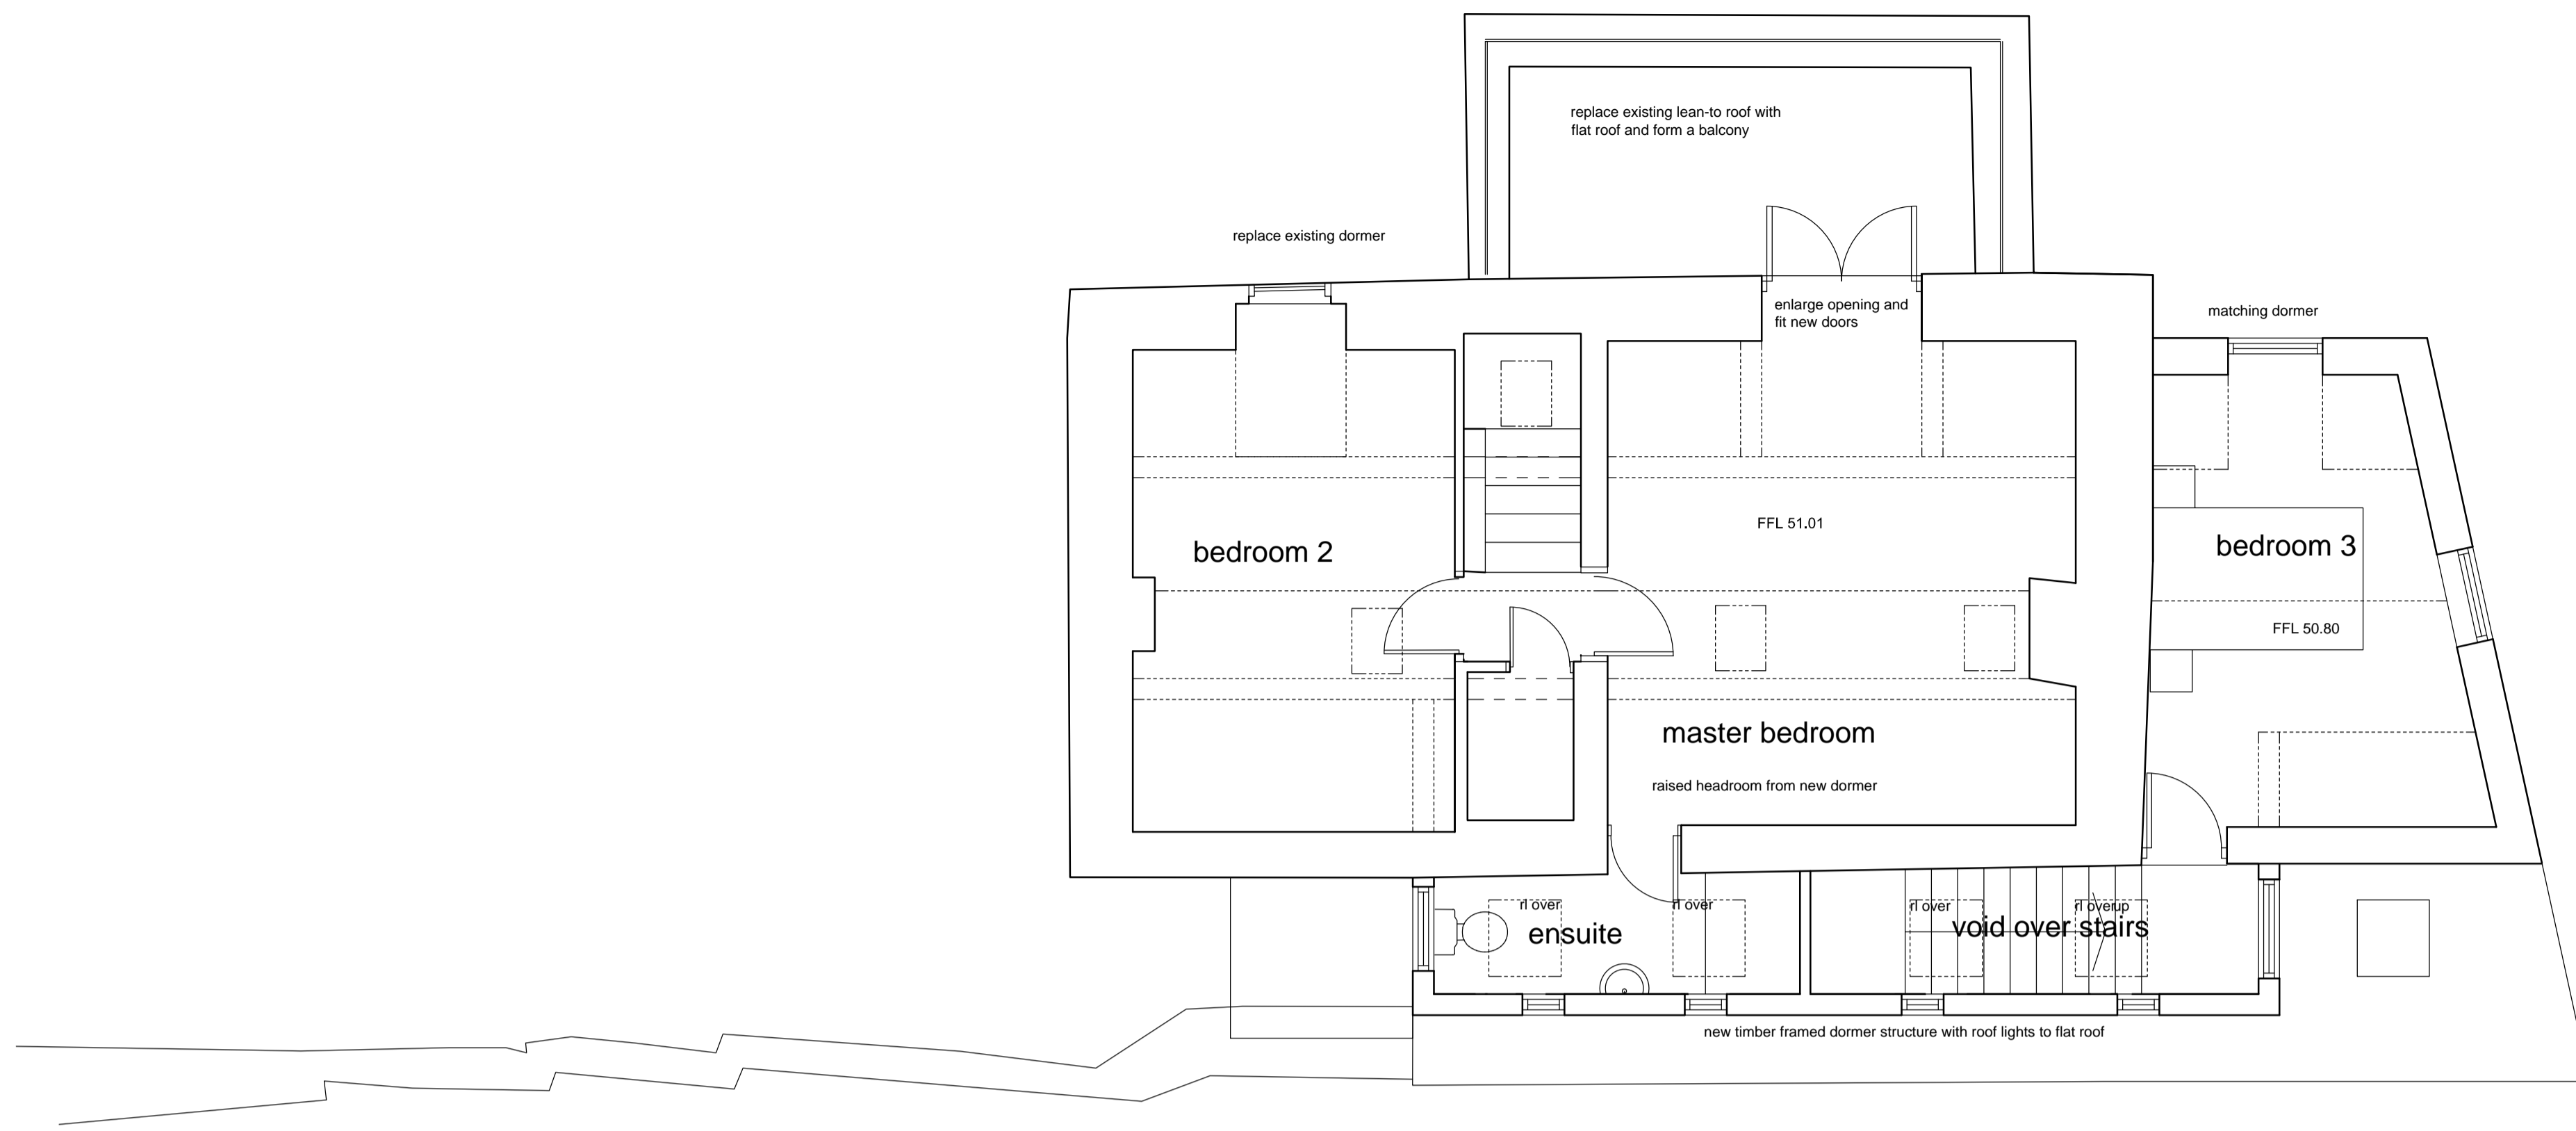


First Floor

NYMNP
10/08/2021




Ground Floor

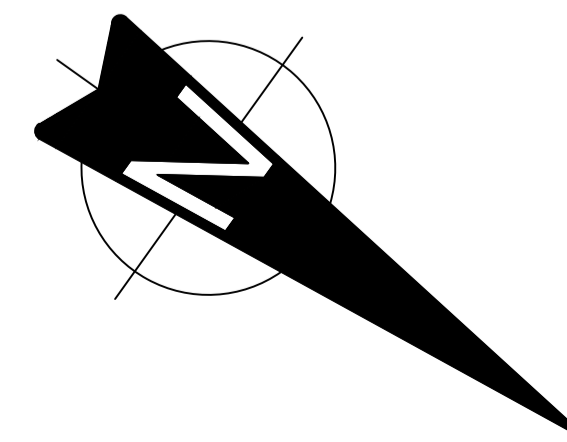


DESIGN 4 architecture ltd			
project Susannah Hill Cottage Ravenscar	client Mr & Mrs D Bowes		RIBA
drawing Proposed Floor Plans	scale 1:50	number D420031/05	revision -
status Design	date May 2021		DESIGN
chestnut house marton sinnington york yo62 6rd			

architecture


notes	
Do not scale from this drawing unless for Planning purposes. Figured dimensions only are to be used. All dimensions must be checked on site by the Contractor prior to the commencement of any fabrication or building works where applicable, dimensions and details are to be read in conjunction with specialist consultants' drawings; any disparity between drawings is to be brought to the attention of design 4 architecture ltd prior to the commencement of any fabrication or building works. This drawing is the property of design 4 architecture ltd and may not be reproduced without their permission.	
revisions	
rev	notes
	date

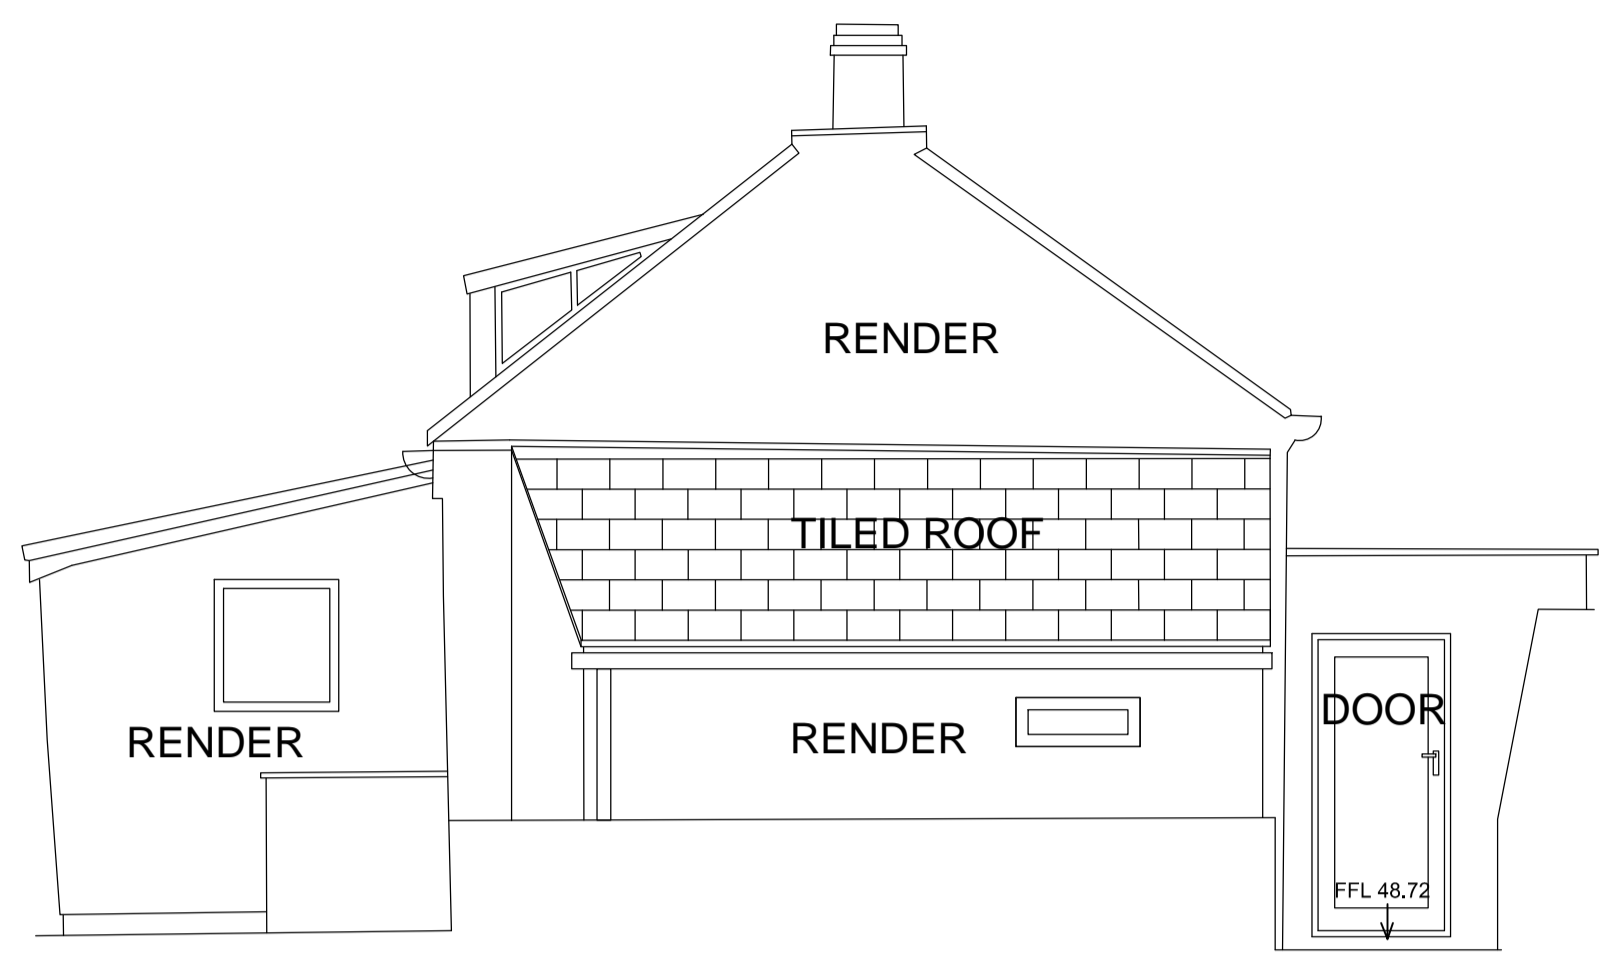


NORTH ELEVATION

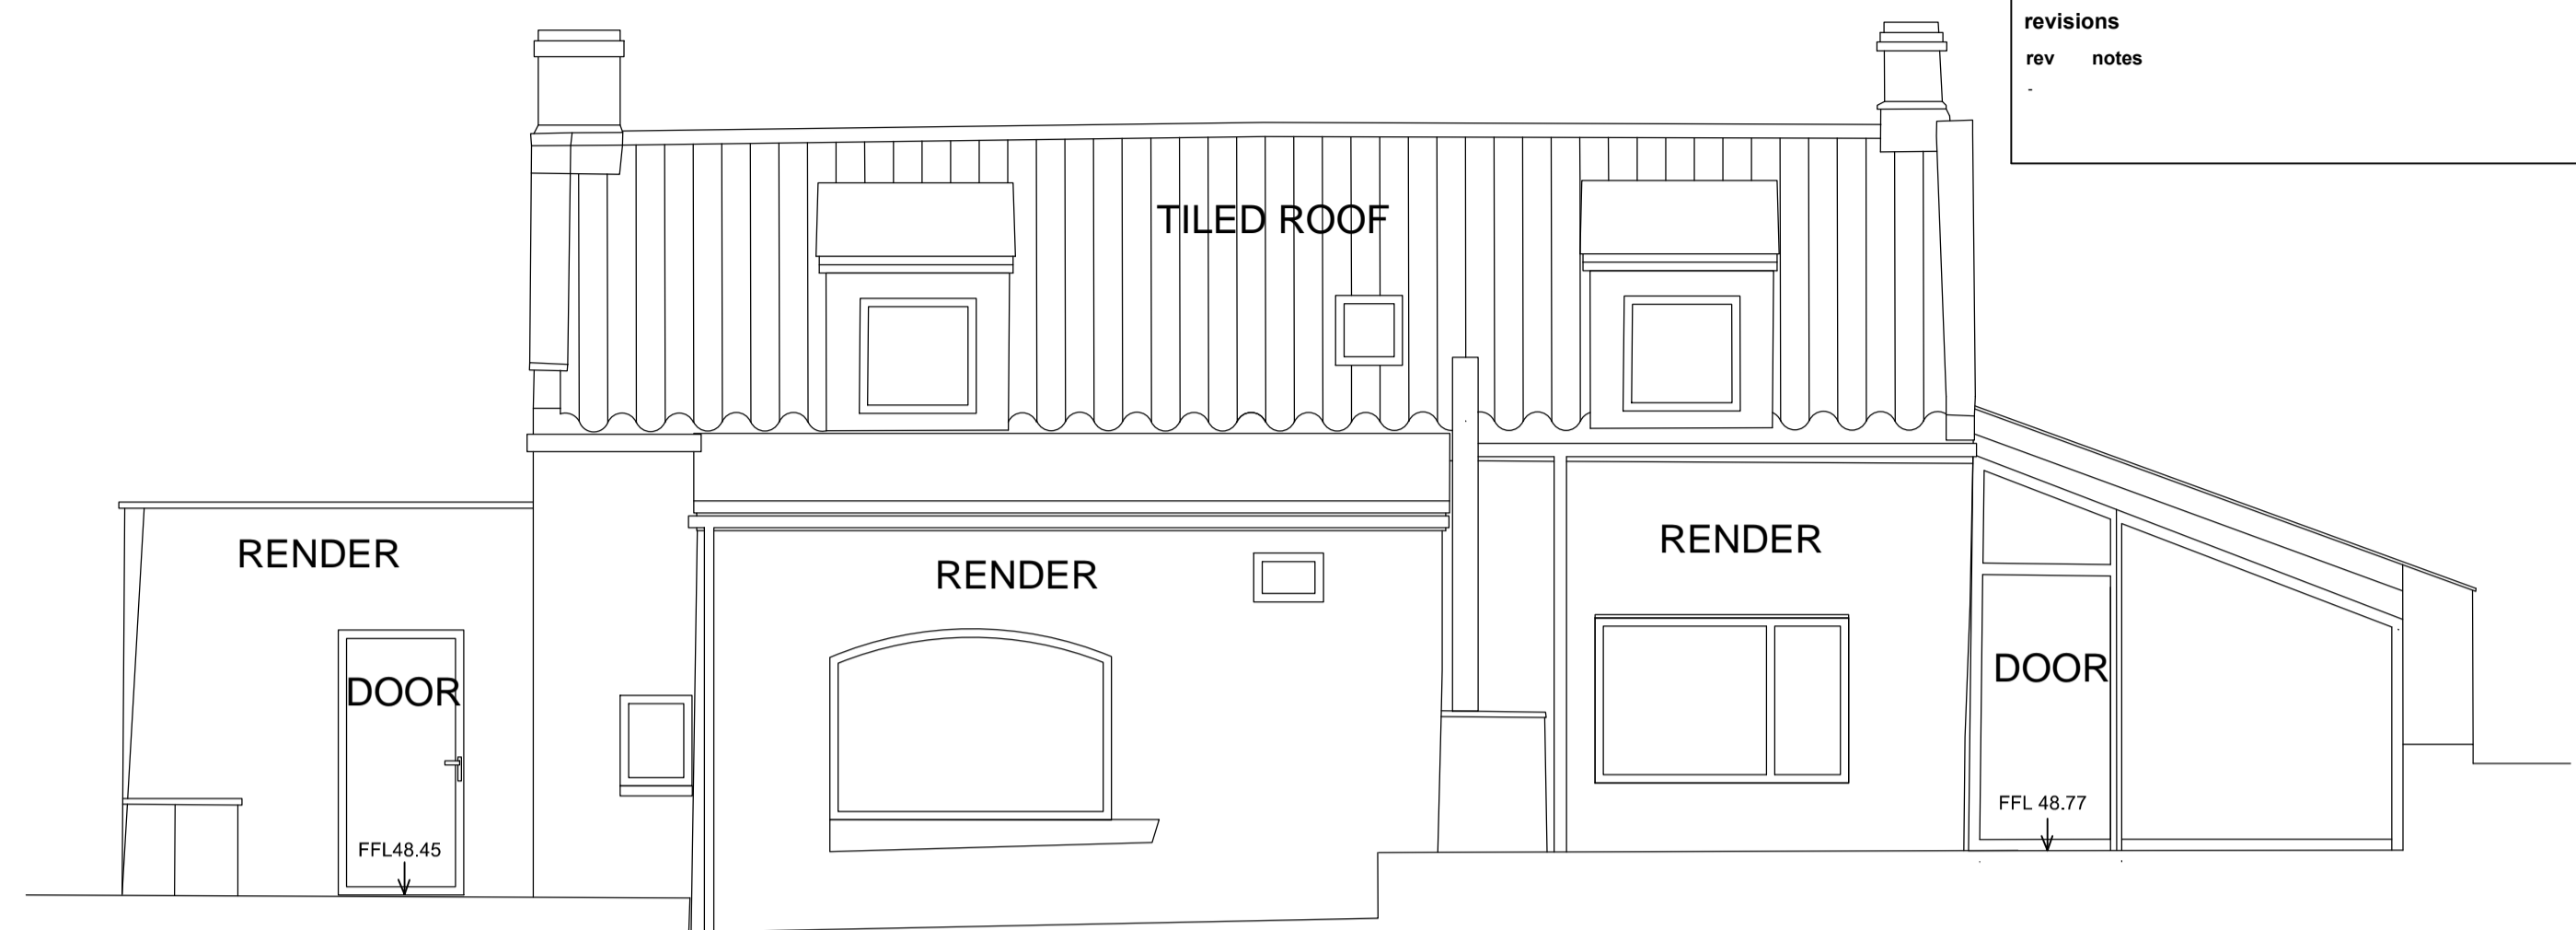

EAST ELEVATION

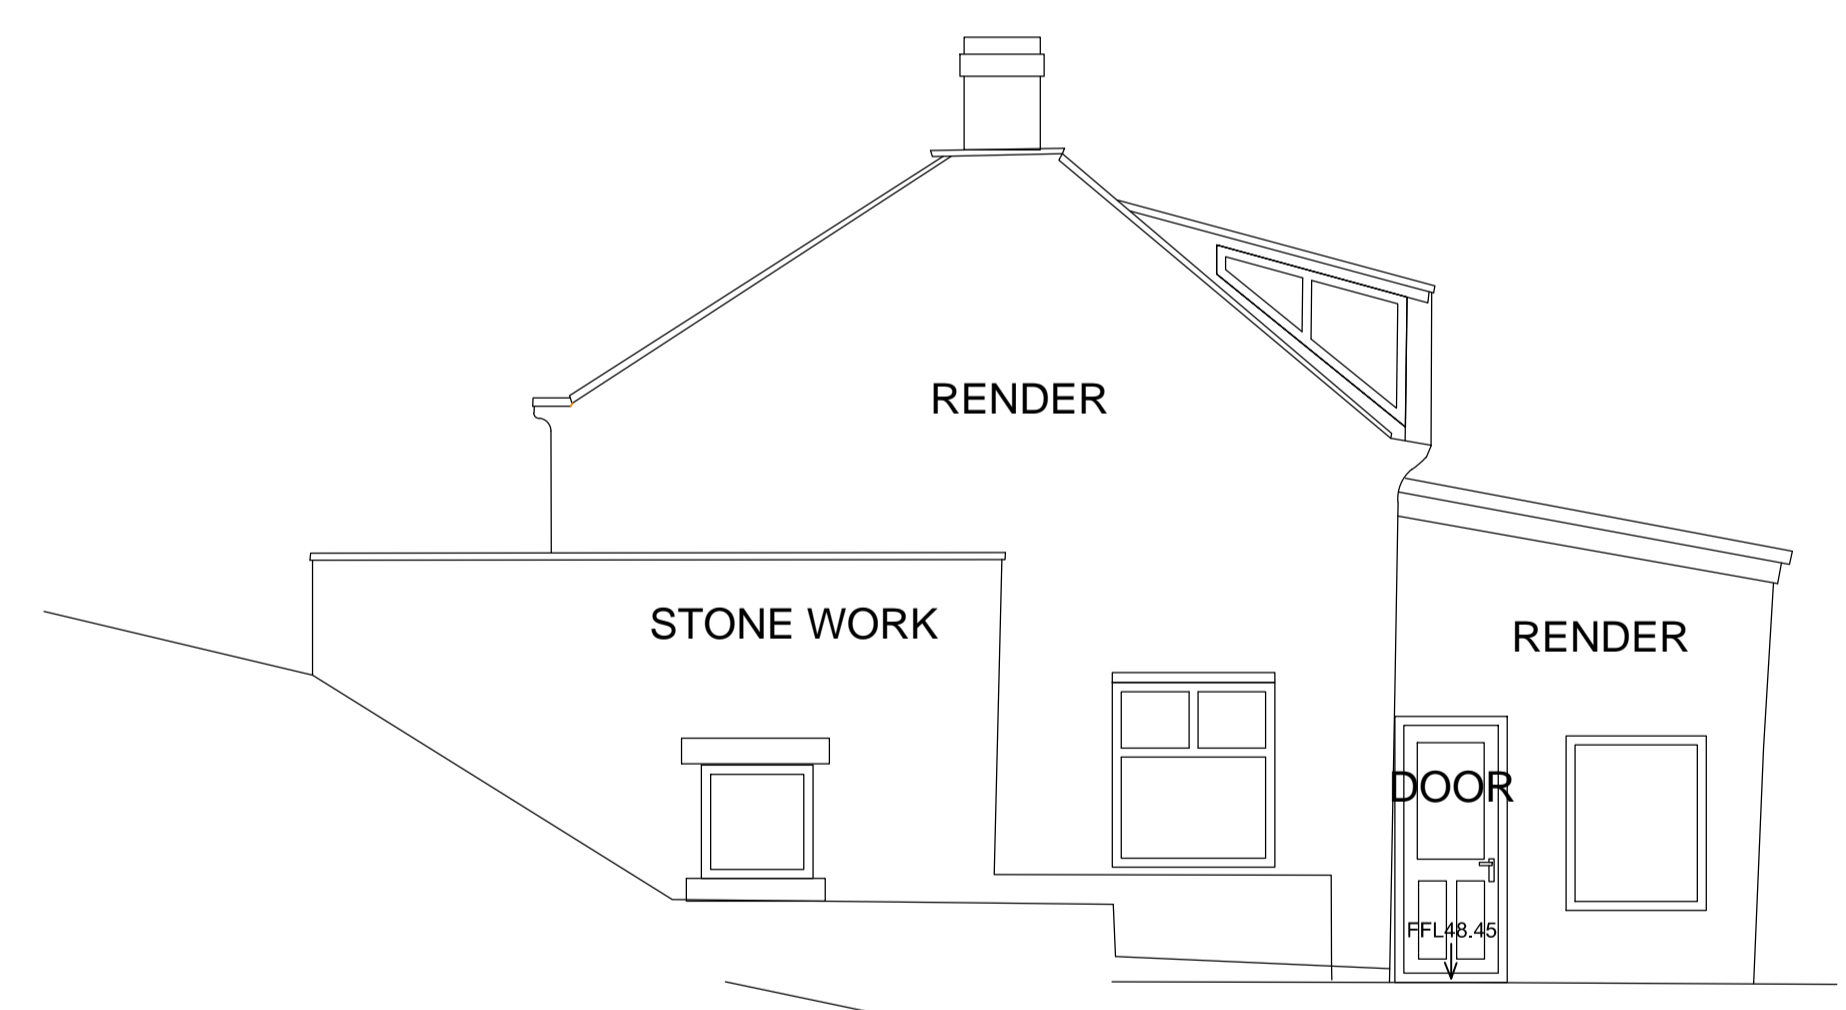

SOUTH ELEVATION

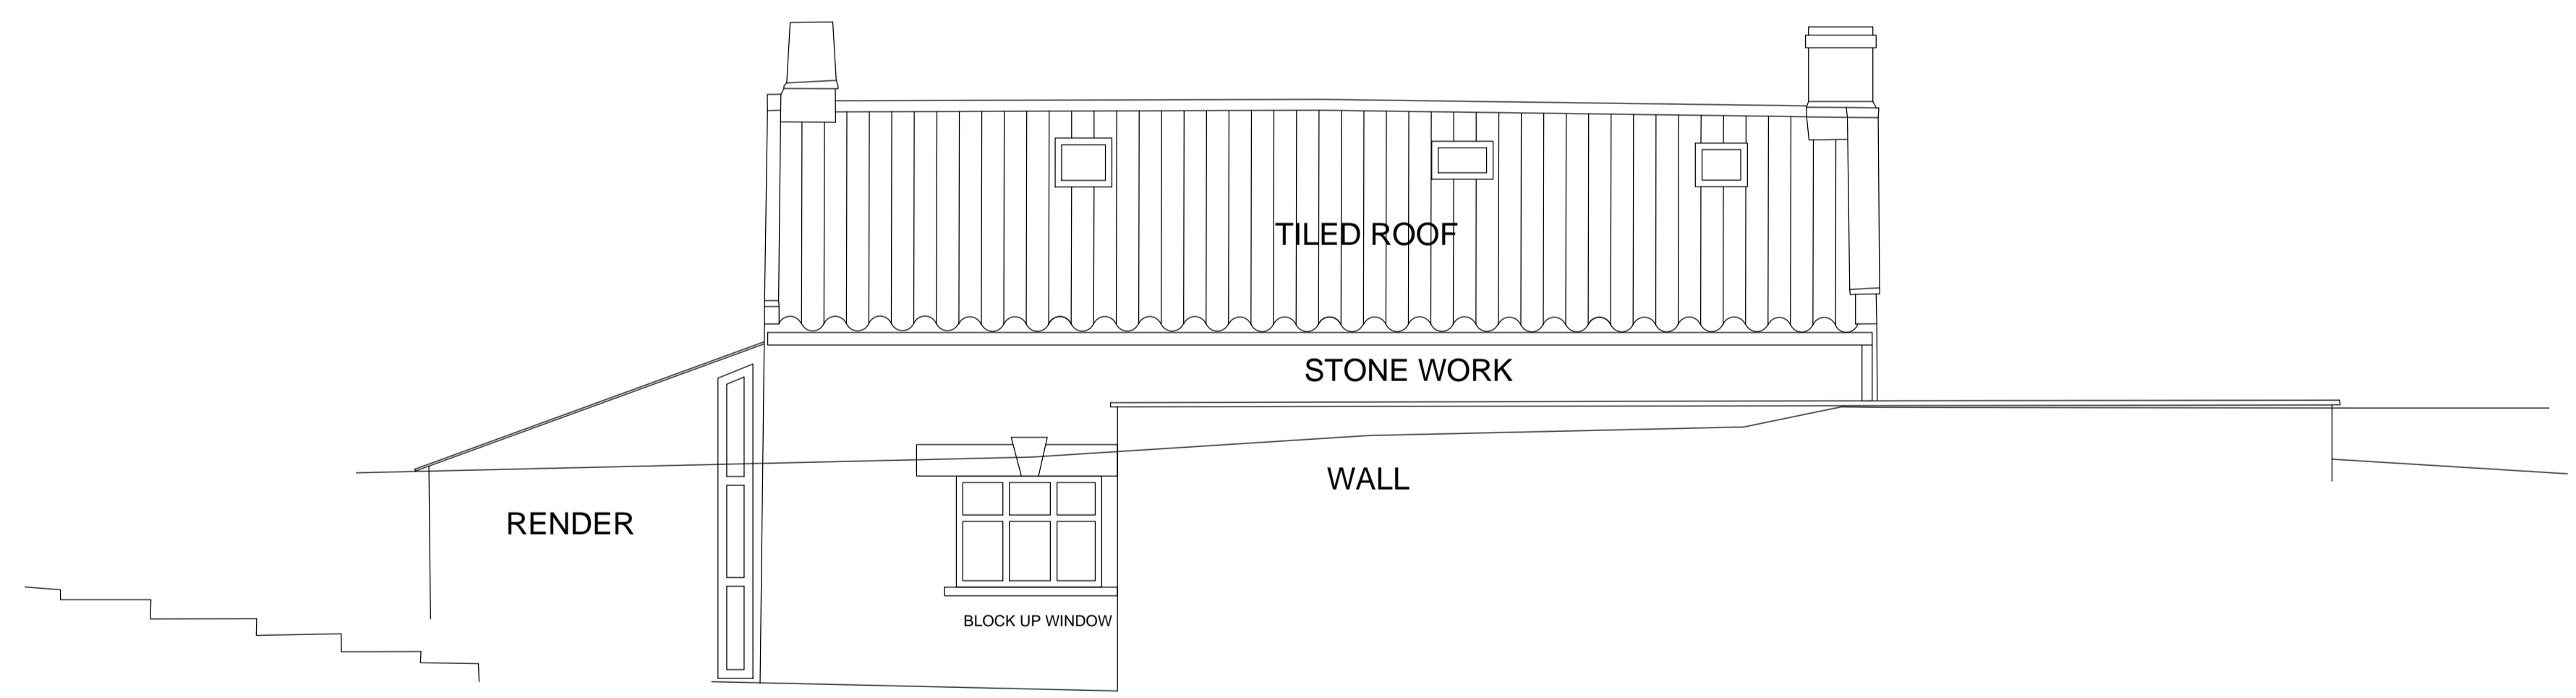


WEST ELEVATION


NYMNP
10/08/2021

DESIGN 4 architecture ltd			
project Susannah Hill Cottage Ravenscar	client Mr & Mrs D Bowes		
drawing Existing Elevations	scale 1:50	number D420031/03	revision -
status Survey	date March 2021		


chestnut house marton sinnington york yo62 6rd

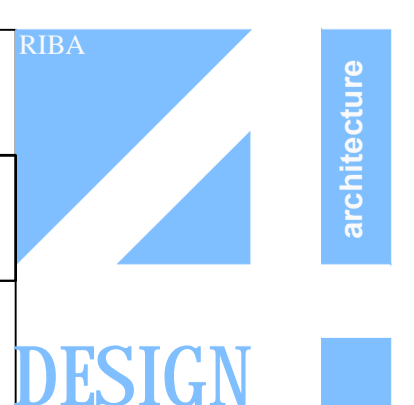


notes	
Do not scale from this drawing unless for Planning purposes. Figured dimensions only are to be used. All dimensions must be checked on site by the Contractor prior to the commencement of any fabrication or building works (where applicable, dimensions and details are to be read in conjunction with specialist consultants' drawings; any disparity between drawings is to be brought to the attention of design 4 architecture ltd prior to the commencement of any fabrication or building works. This drawing is the property of design 4 architecture ltd and may not be reproduced without their permission.	
revisions	
rev	notes
	date

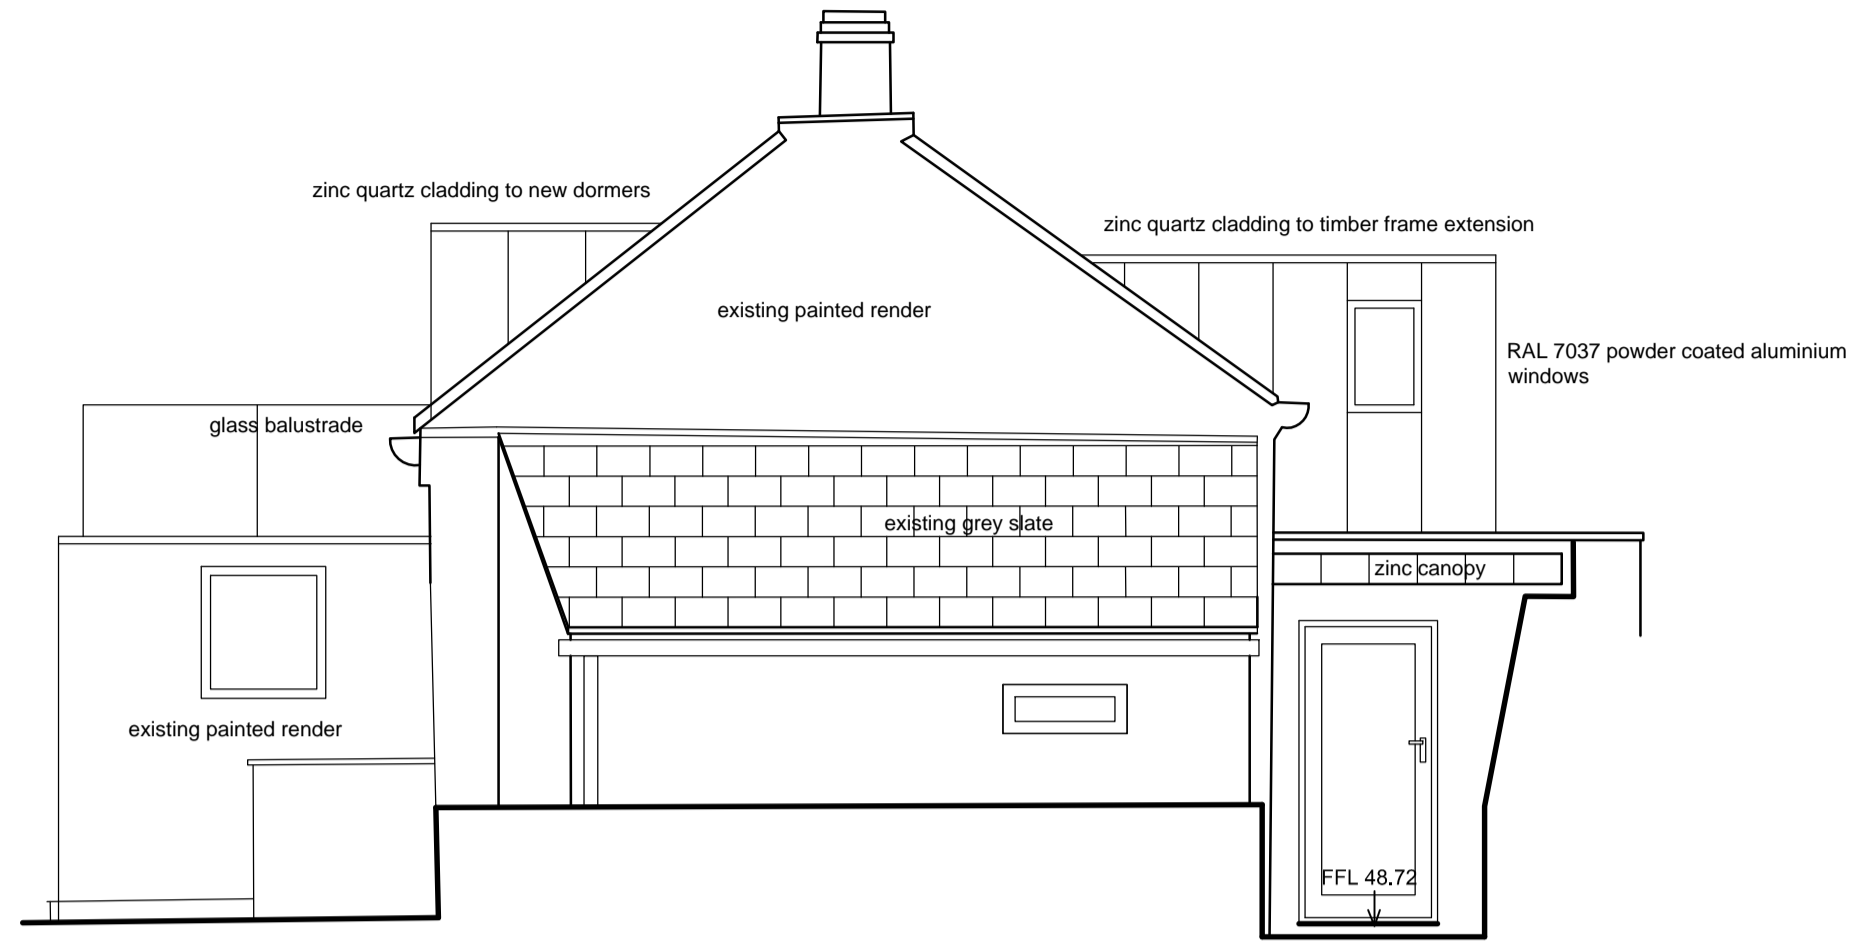


NORTH ELEVATION

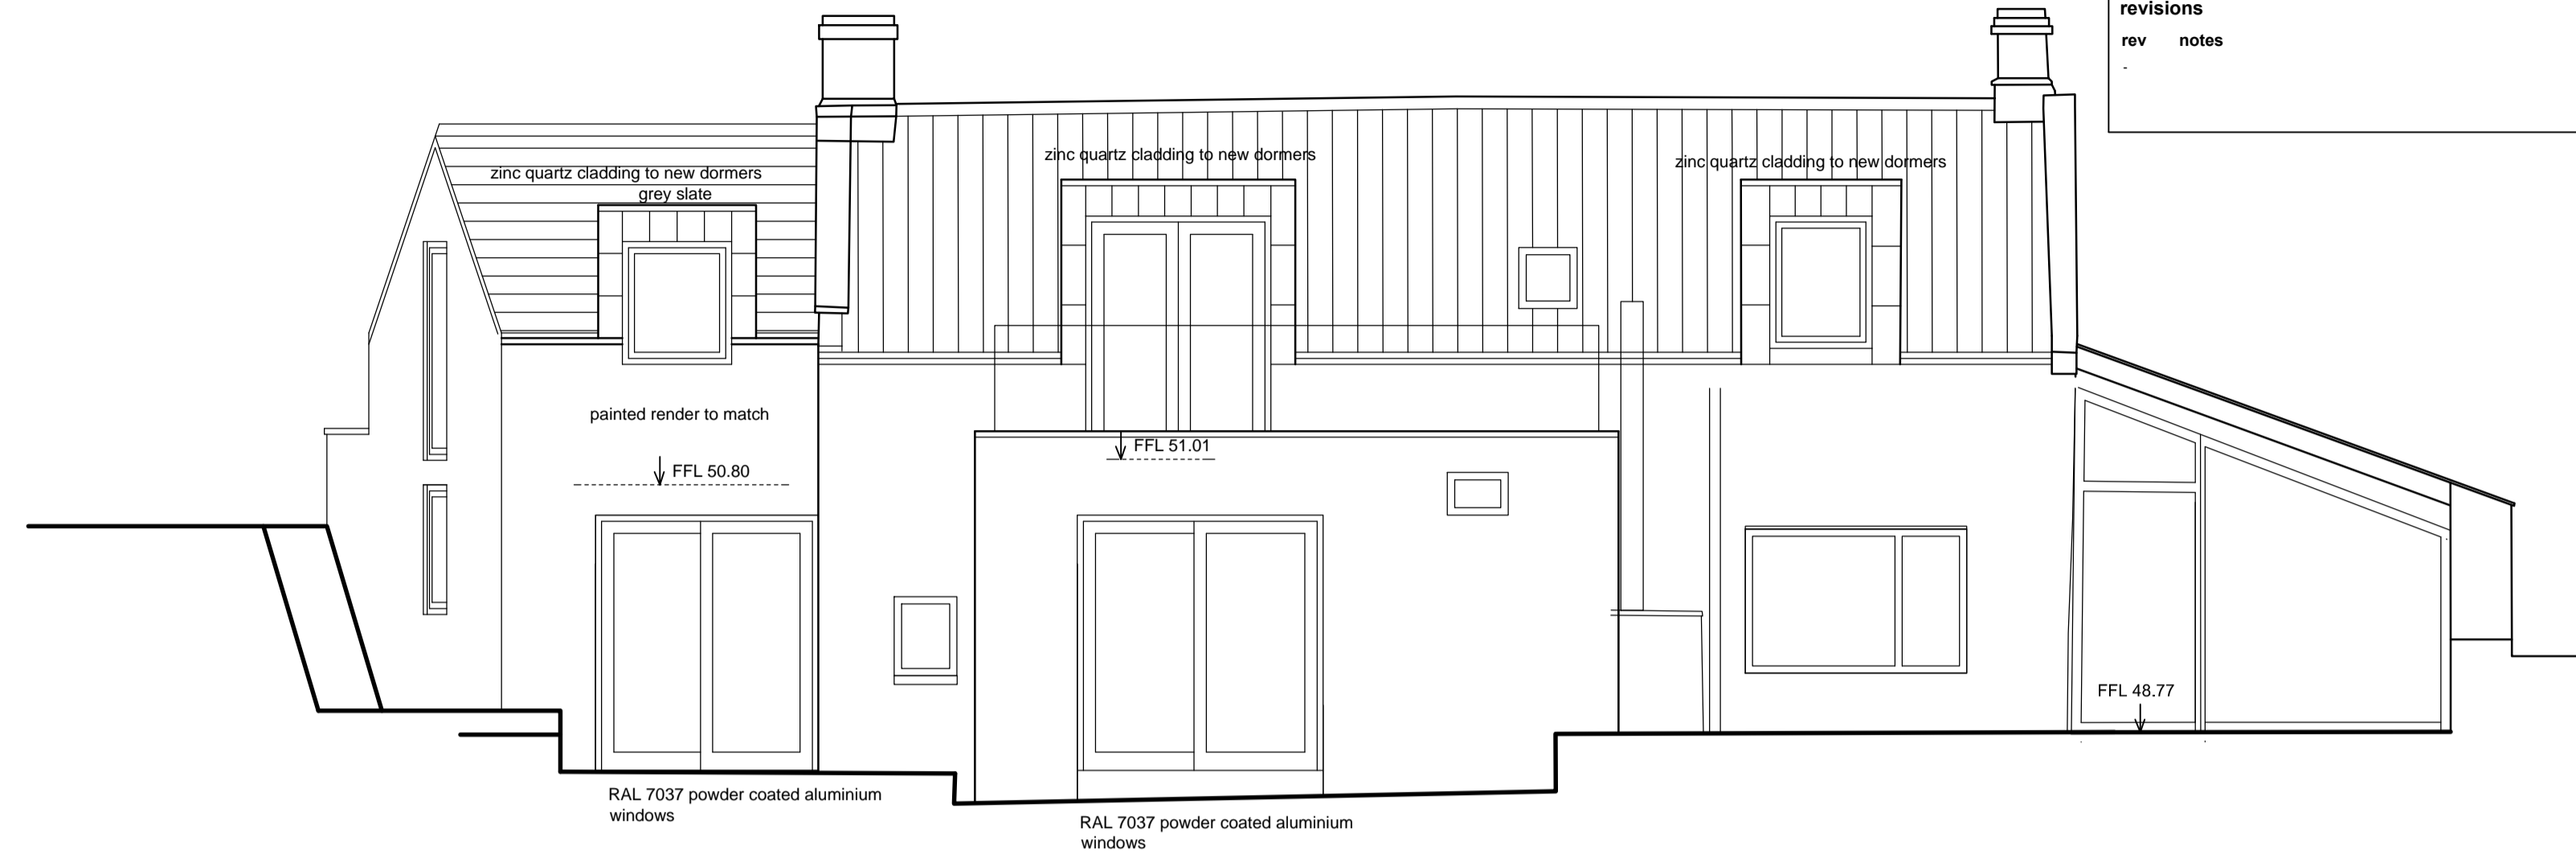

EAST ELEVATION

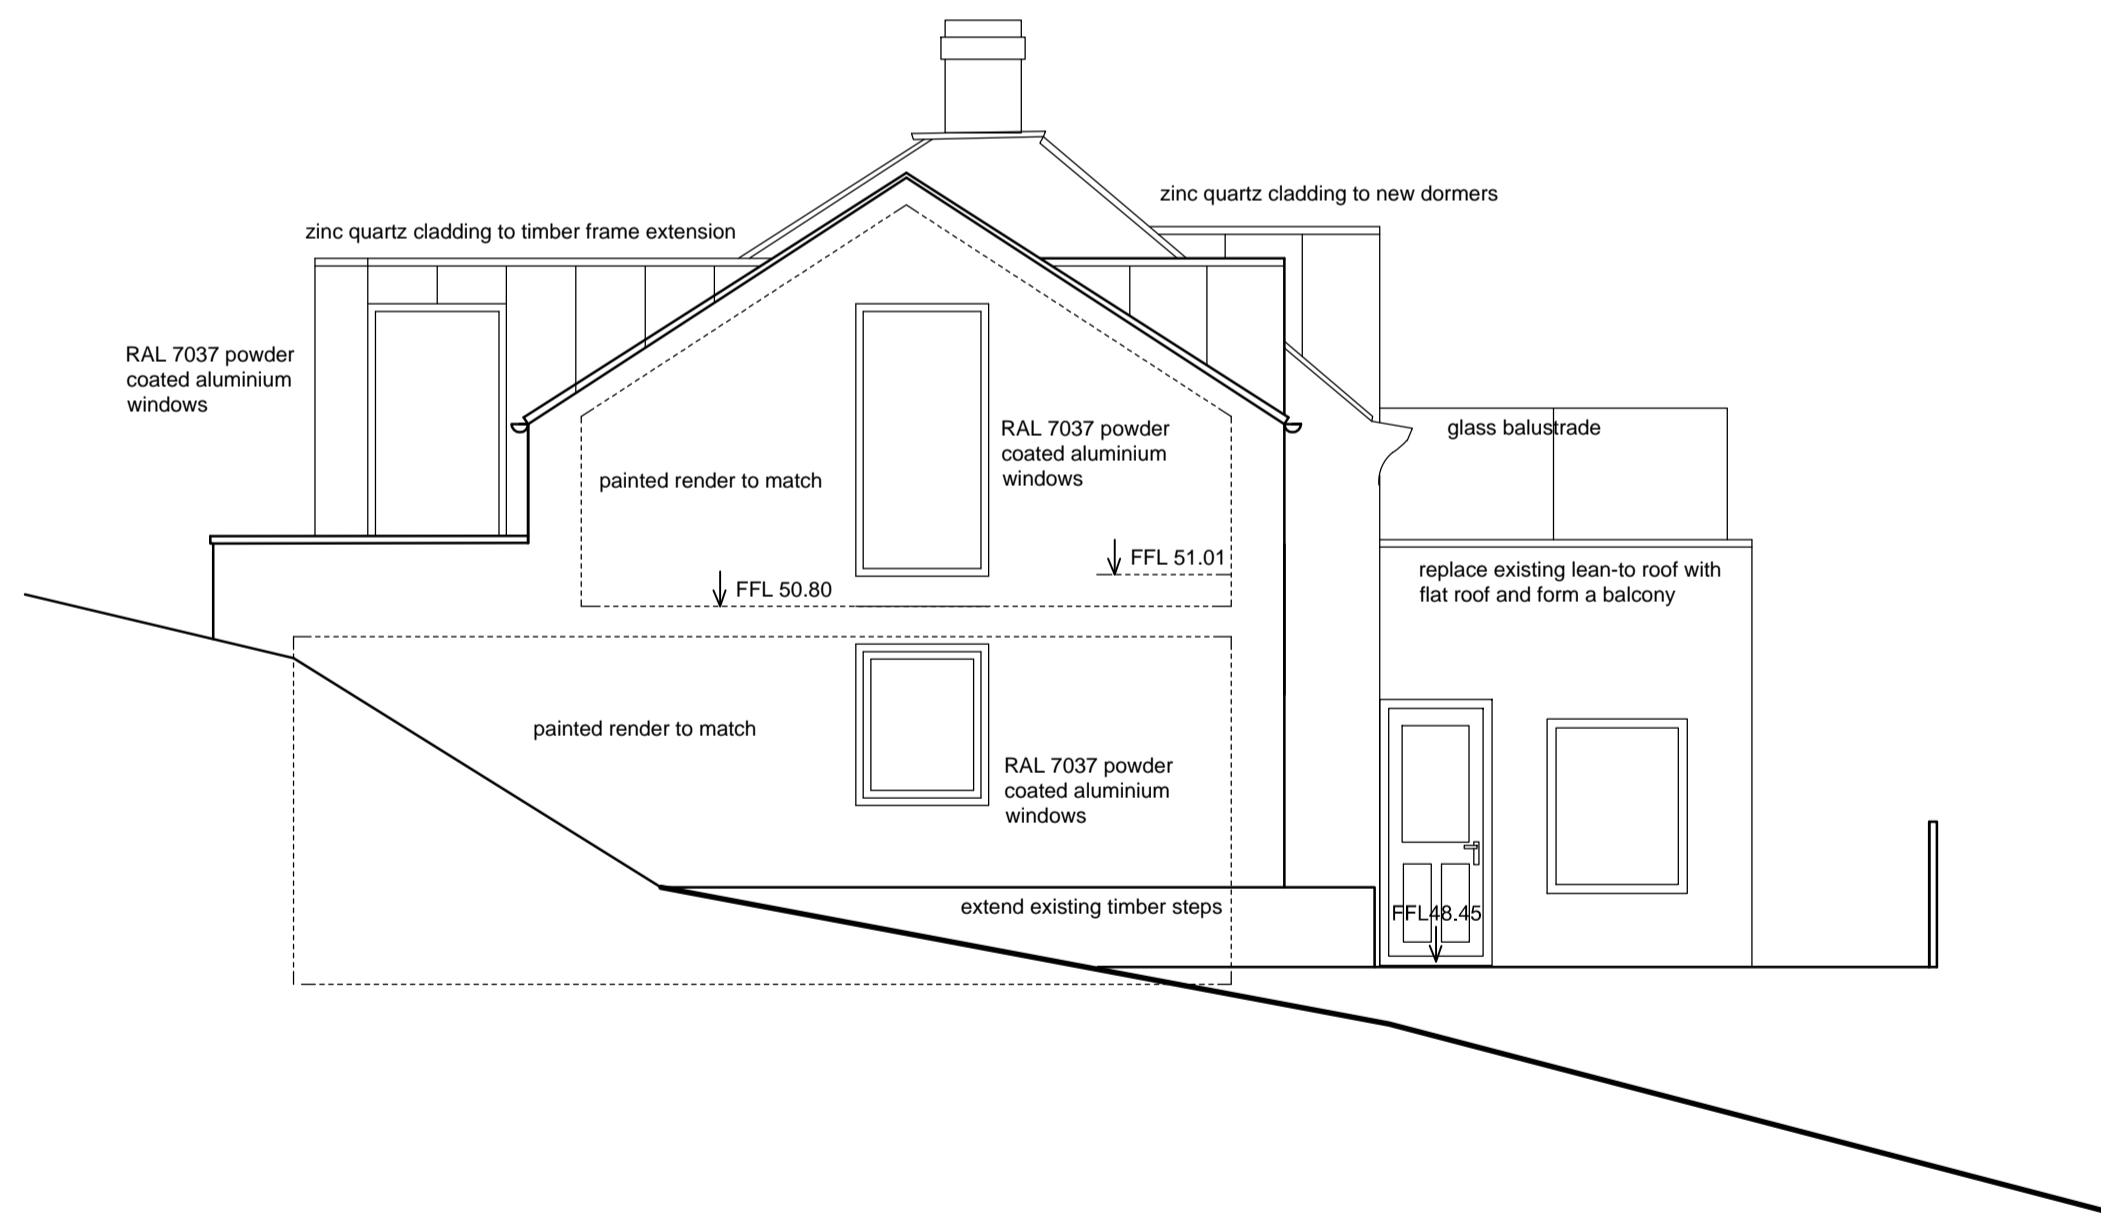


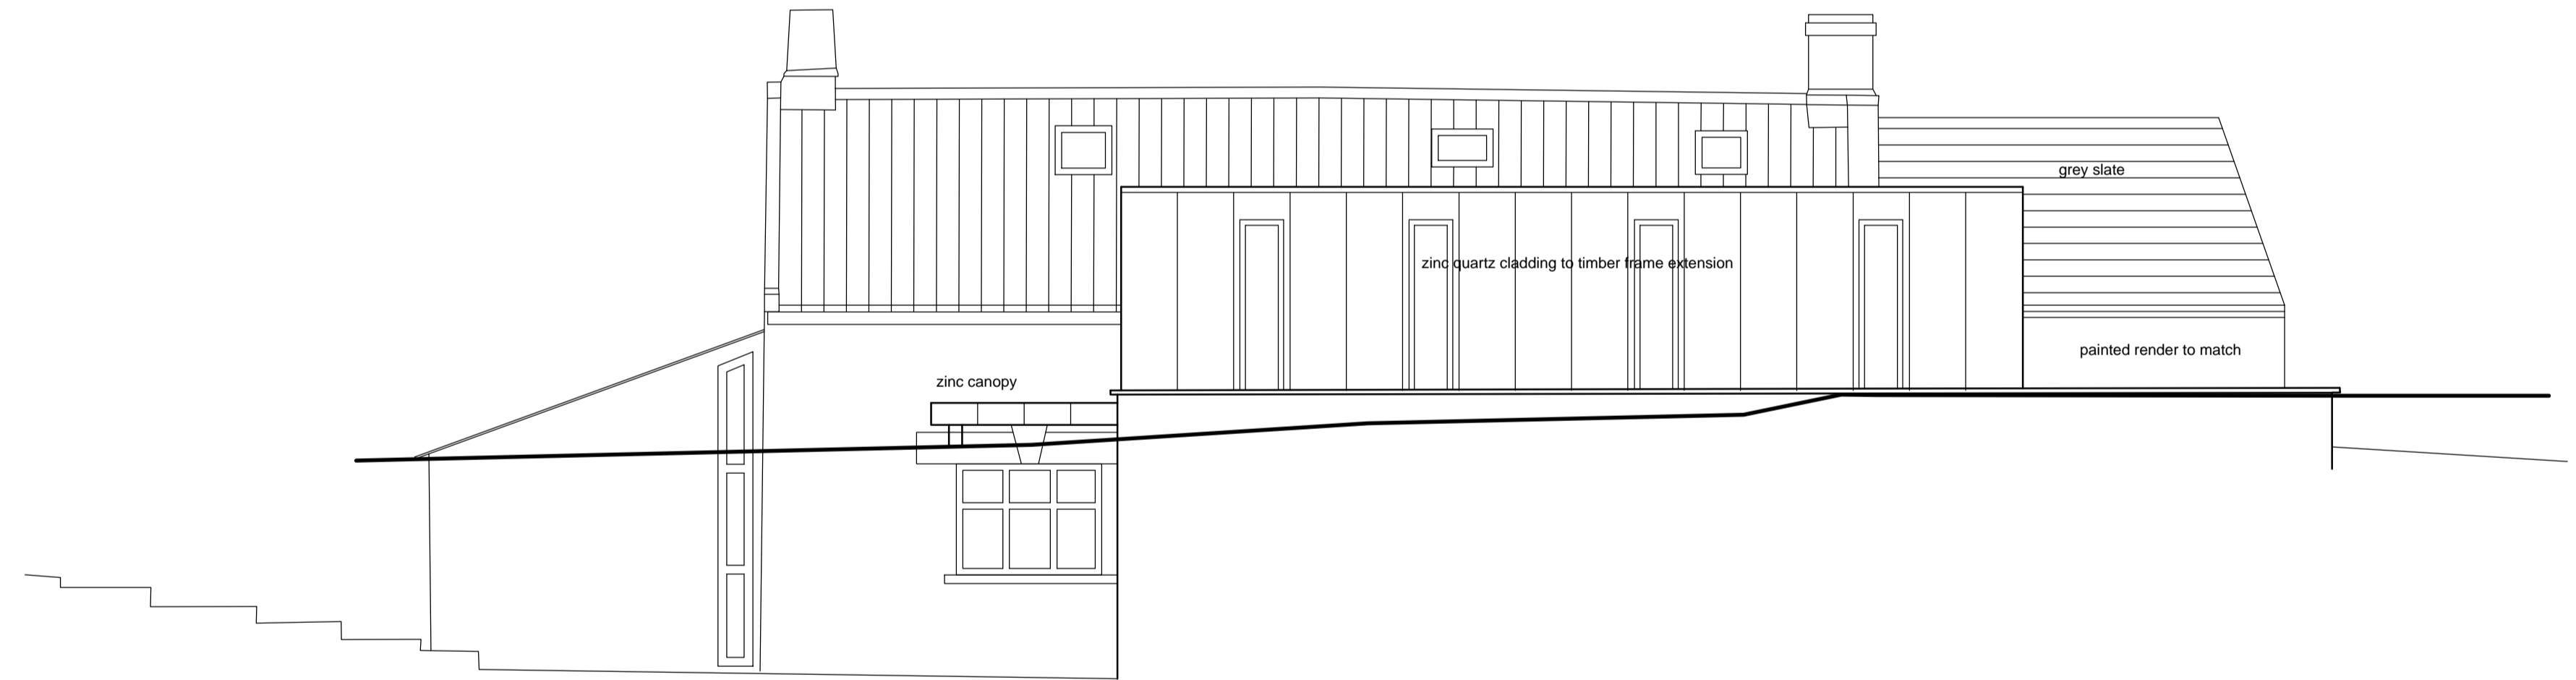

SOUTH ELEVATION



WEST ELEVATION

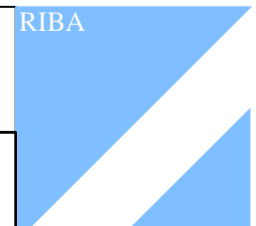NYMNPA
10/08/2021

DESIGN 4 architecture ltd			
project Susannah Hill Cottage Ravenscar	client Mr & Mrs D Bowes	 	
drawing Proposed Elevations	scale 1:50		
status Design	date May 2021		
chestnut house marton sinnington york yo62 6rd			