
From: Michael miller
Sent: 09 September 2021 15:26
To: Planning
Cc: Howard Dodds
Subject: Re: NYM/2021/0574/FL

Dear Kelsey Blain,

Thank you for your email and letter; in answer to your queries:

1. The boarding is shown to be vertical on attached drawing 316.07 A.
2. The front door detail was approved by NYM/2018/0702/CVC 26th November 2018 and consequently is now in place.
3. Window frames. as in 2. above.
4. The fascia board is intended to be installed above the sliding doors only.

Thank you.

Kind regards

Michael Miller


New extension at First Floor Level over Garage Phase III of development.

- Variation of Condition to Proposed Extension.
1. Omit one roof window.
 2. Floor level to be as existing.
 3. Omit window & door arrangement
Add sliding doors & glazed screens.
 4. Gable: Omit glazed gable spandrel panel.
Add: Stone facing & boarded gable panel.



- Natural slate roof covering to match existing.
- Conservation style roof window.
- Black uPVC rainwater goods. Gutter on rafter brackets on projecting rafter foot.
- Extension external walls stonework to match existing.
- Tricoya facings to steel frame structure for paint finish.
- Doors to be sliding timber all of proprietary manufacture.

NORTH WEST ELEVATION

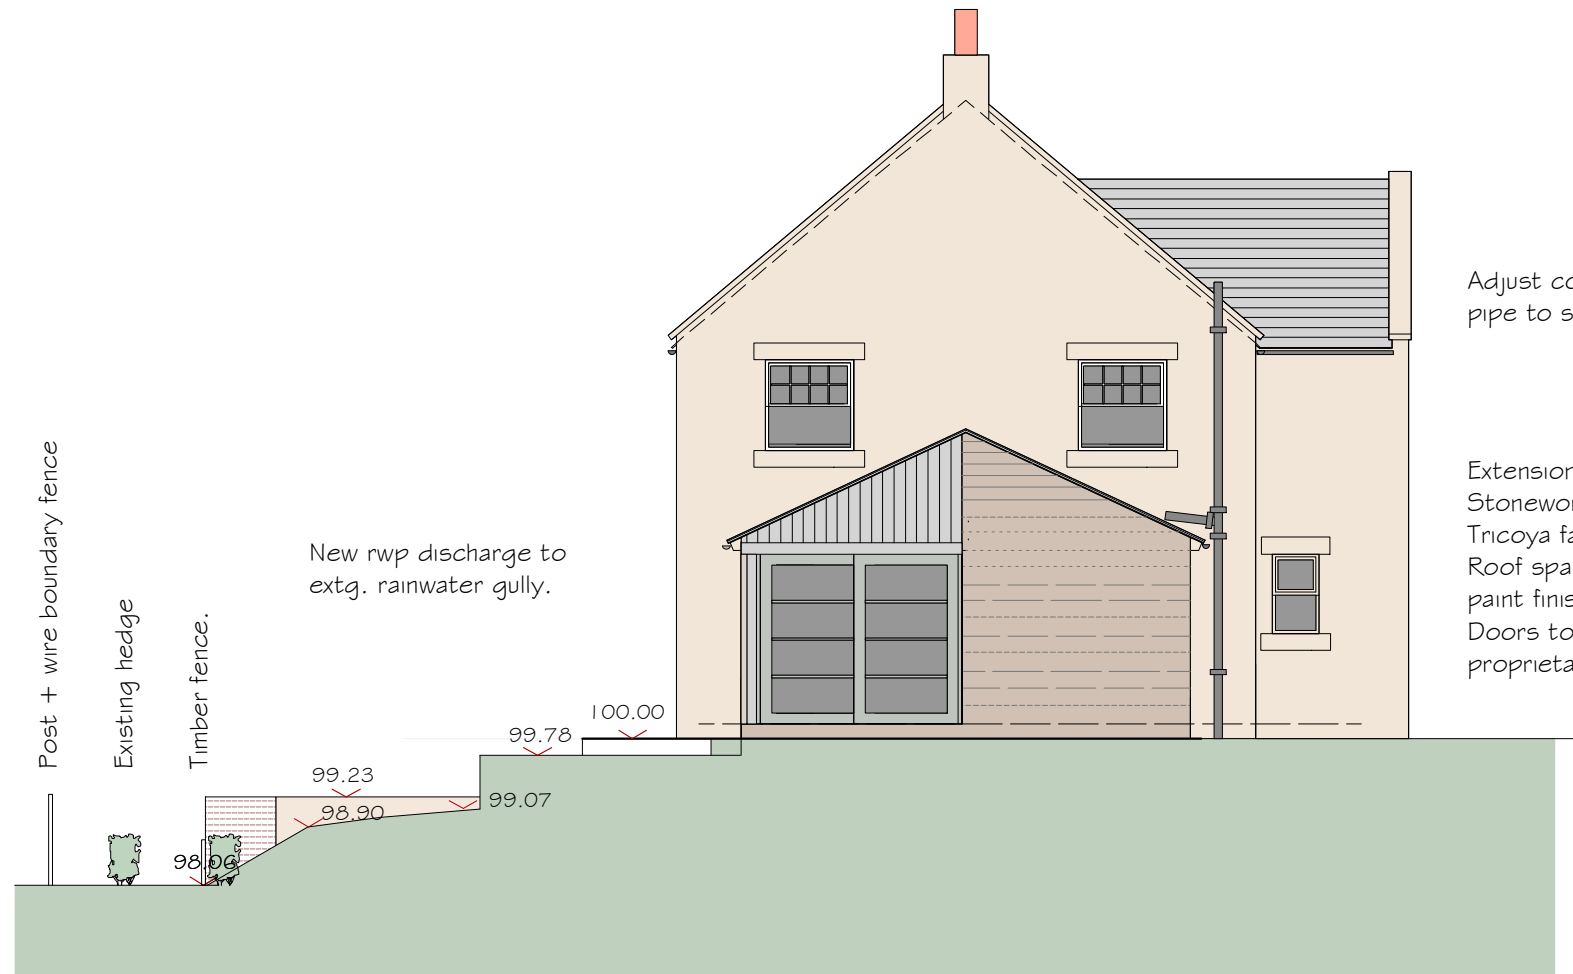

- Adjust configuration of soil & vent pipe to suit new extension roof.
- Extension external walls: Stonework to match existing.
- Tricoya facings to steel frame structure for paint finish.
- Roof spandrel panel in Tricoya timber effect boards for paint finish.
- Doors to be sliding timber with paint finish all of proprietary manufacture.

revision A. 9.9.21
Boarding to be vertical.

Proposed:
Alterations & EXTENSIONS
at
CHAPEL GARTH
EGTON BRIDGE
WHITBY

Drawing:
PROPOSED
ELEVATIONS II

Drawing No. 316/07 A
Date: JUNE 2021
Scale: 1/100

MICHAEL MILLER
BA(Hons) ARCH. CIAT
Architectural Consultant.

AMENDED

NYMNP
09/09/2021



16 PARK VIEW. GLAISDALE.
WHITBY
NORTH YORKSHIRE.
YO21 2PP.
Tele: 01 947 897 497.

SOUTH WEST ELEVATION