



The Mill House, Lealholm, Whitby, North Yorkshire, YO21 2AQ

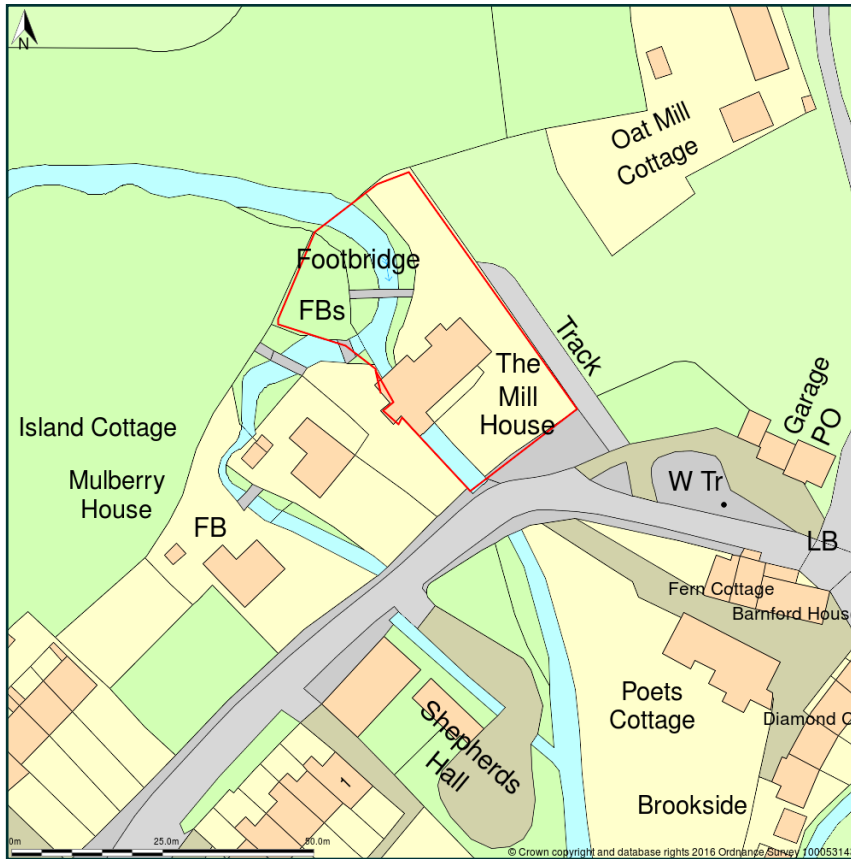

Site Plan shows area bounded by: 476123.05, 507651.1 476264.47, 507792.52 (at a scale of 1:1250) The representation of a road, track or path is no evidence of a right of way. The representation of features as lines is no evidence of a property boundary.

Produced on 27th Sep 2016 from the Ordnance Survey National Geographic Database and incorporating surveyed revision available at this date. Reproduction in whole or part is prohibited without the prior permission of Ordnance Survey. © Crown copyright 2016. Supplied by www.buyaplan.co.uk a licensed Ordnance Survey partner (100053143). Unique plan reference: #00159872-7FEE90

Ordnance Survey and the OS Symbol are registered trademarks of Ordnance Survey, the national mapping agency of Great Britain. Buy A Plan logo, pdf design and the www.buyaplan.co.uk website are Copyright © Pass Inc Ltd 2016

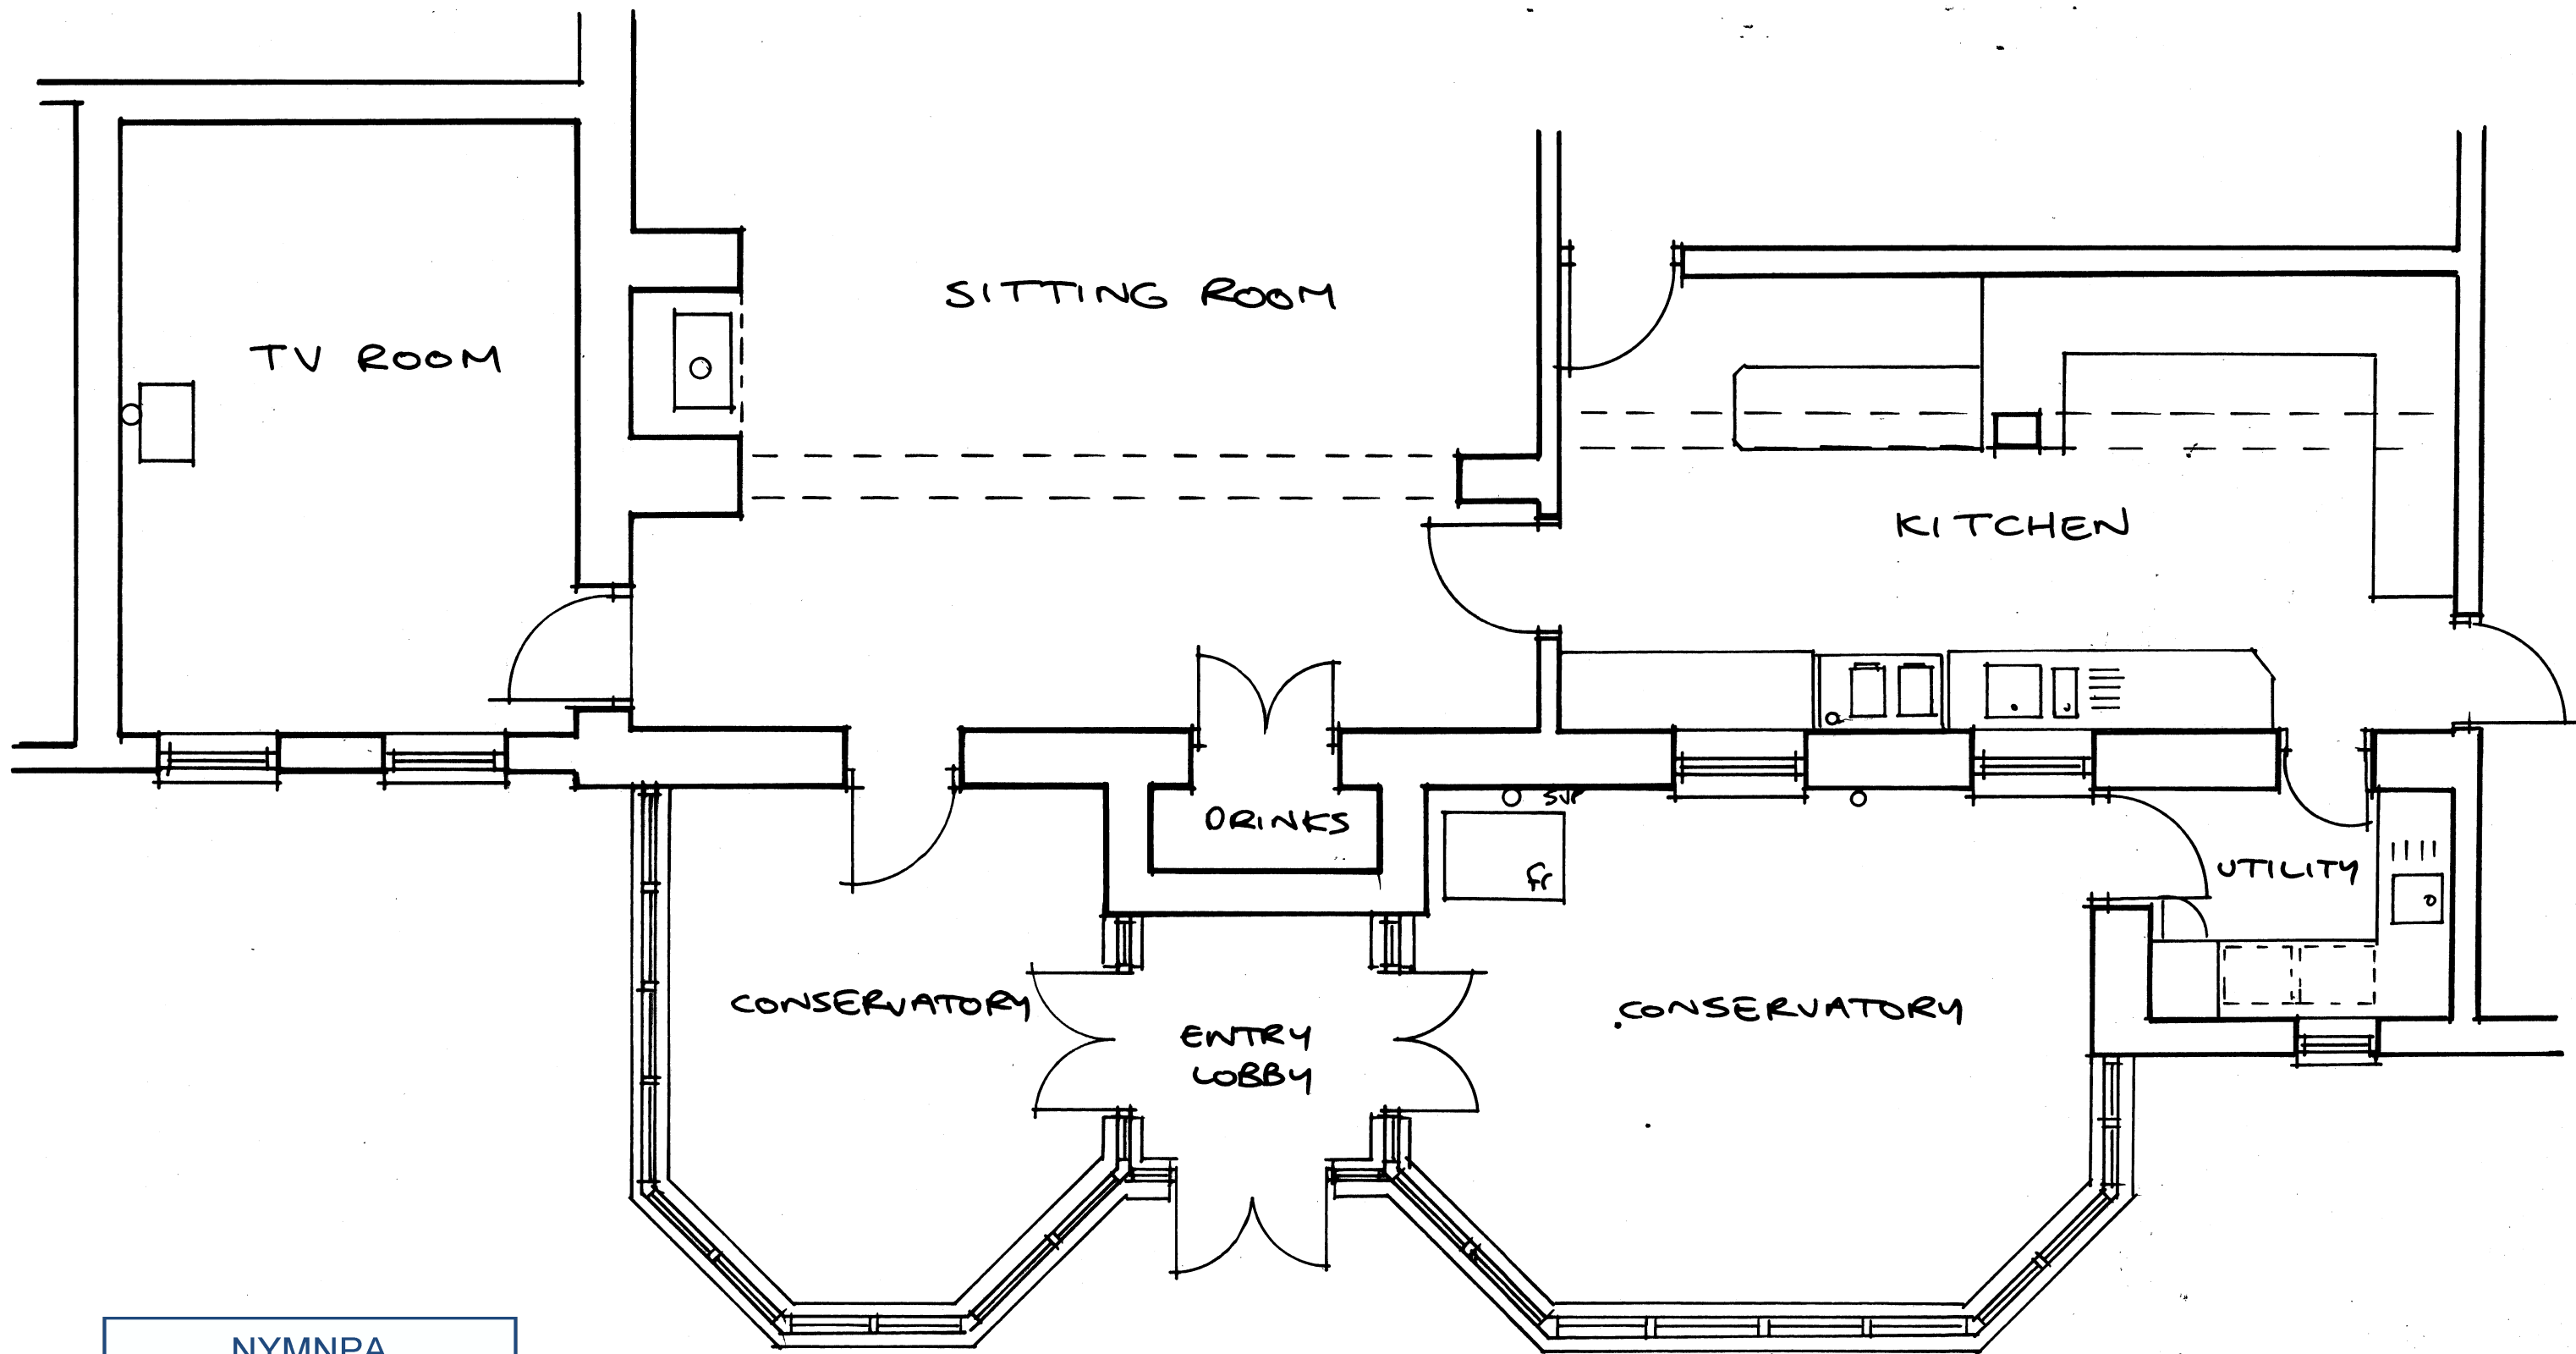


NYMNPA
23/09/2021

MILL HOUSE, LEALHOLM, WHITBY
ALTERATIONS TO CONSERVATORIES AND WINDOW
REPLACEMENT
PART GROUND PLAN EXISTING **Scale 1:50**

NYMNPA

23/09/2021

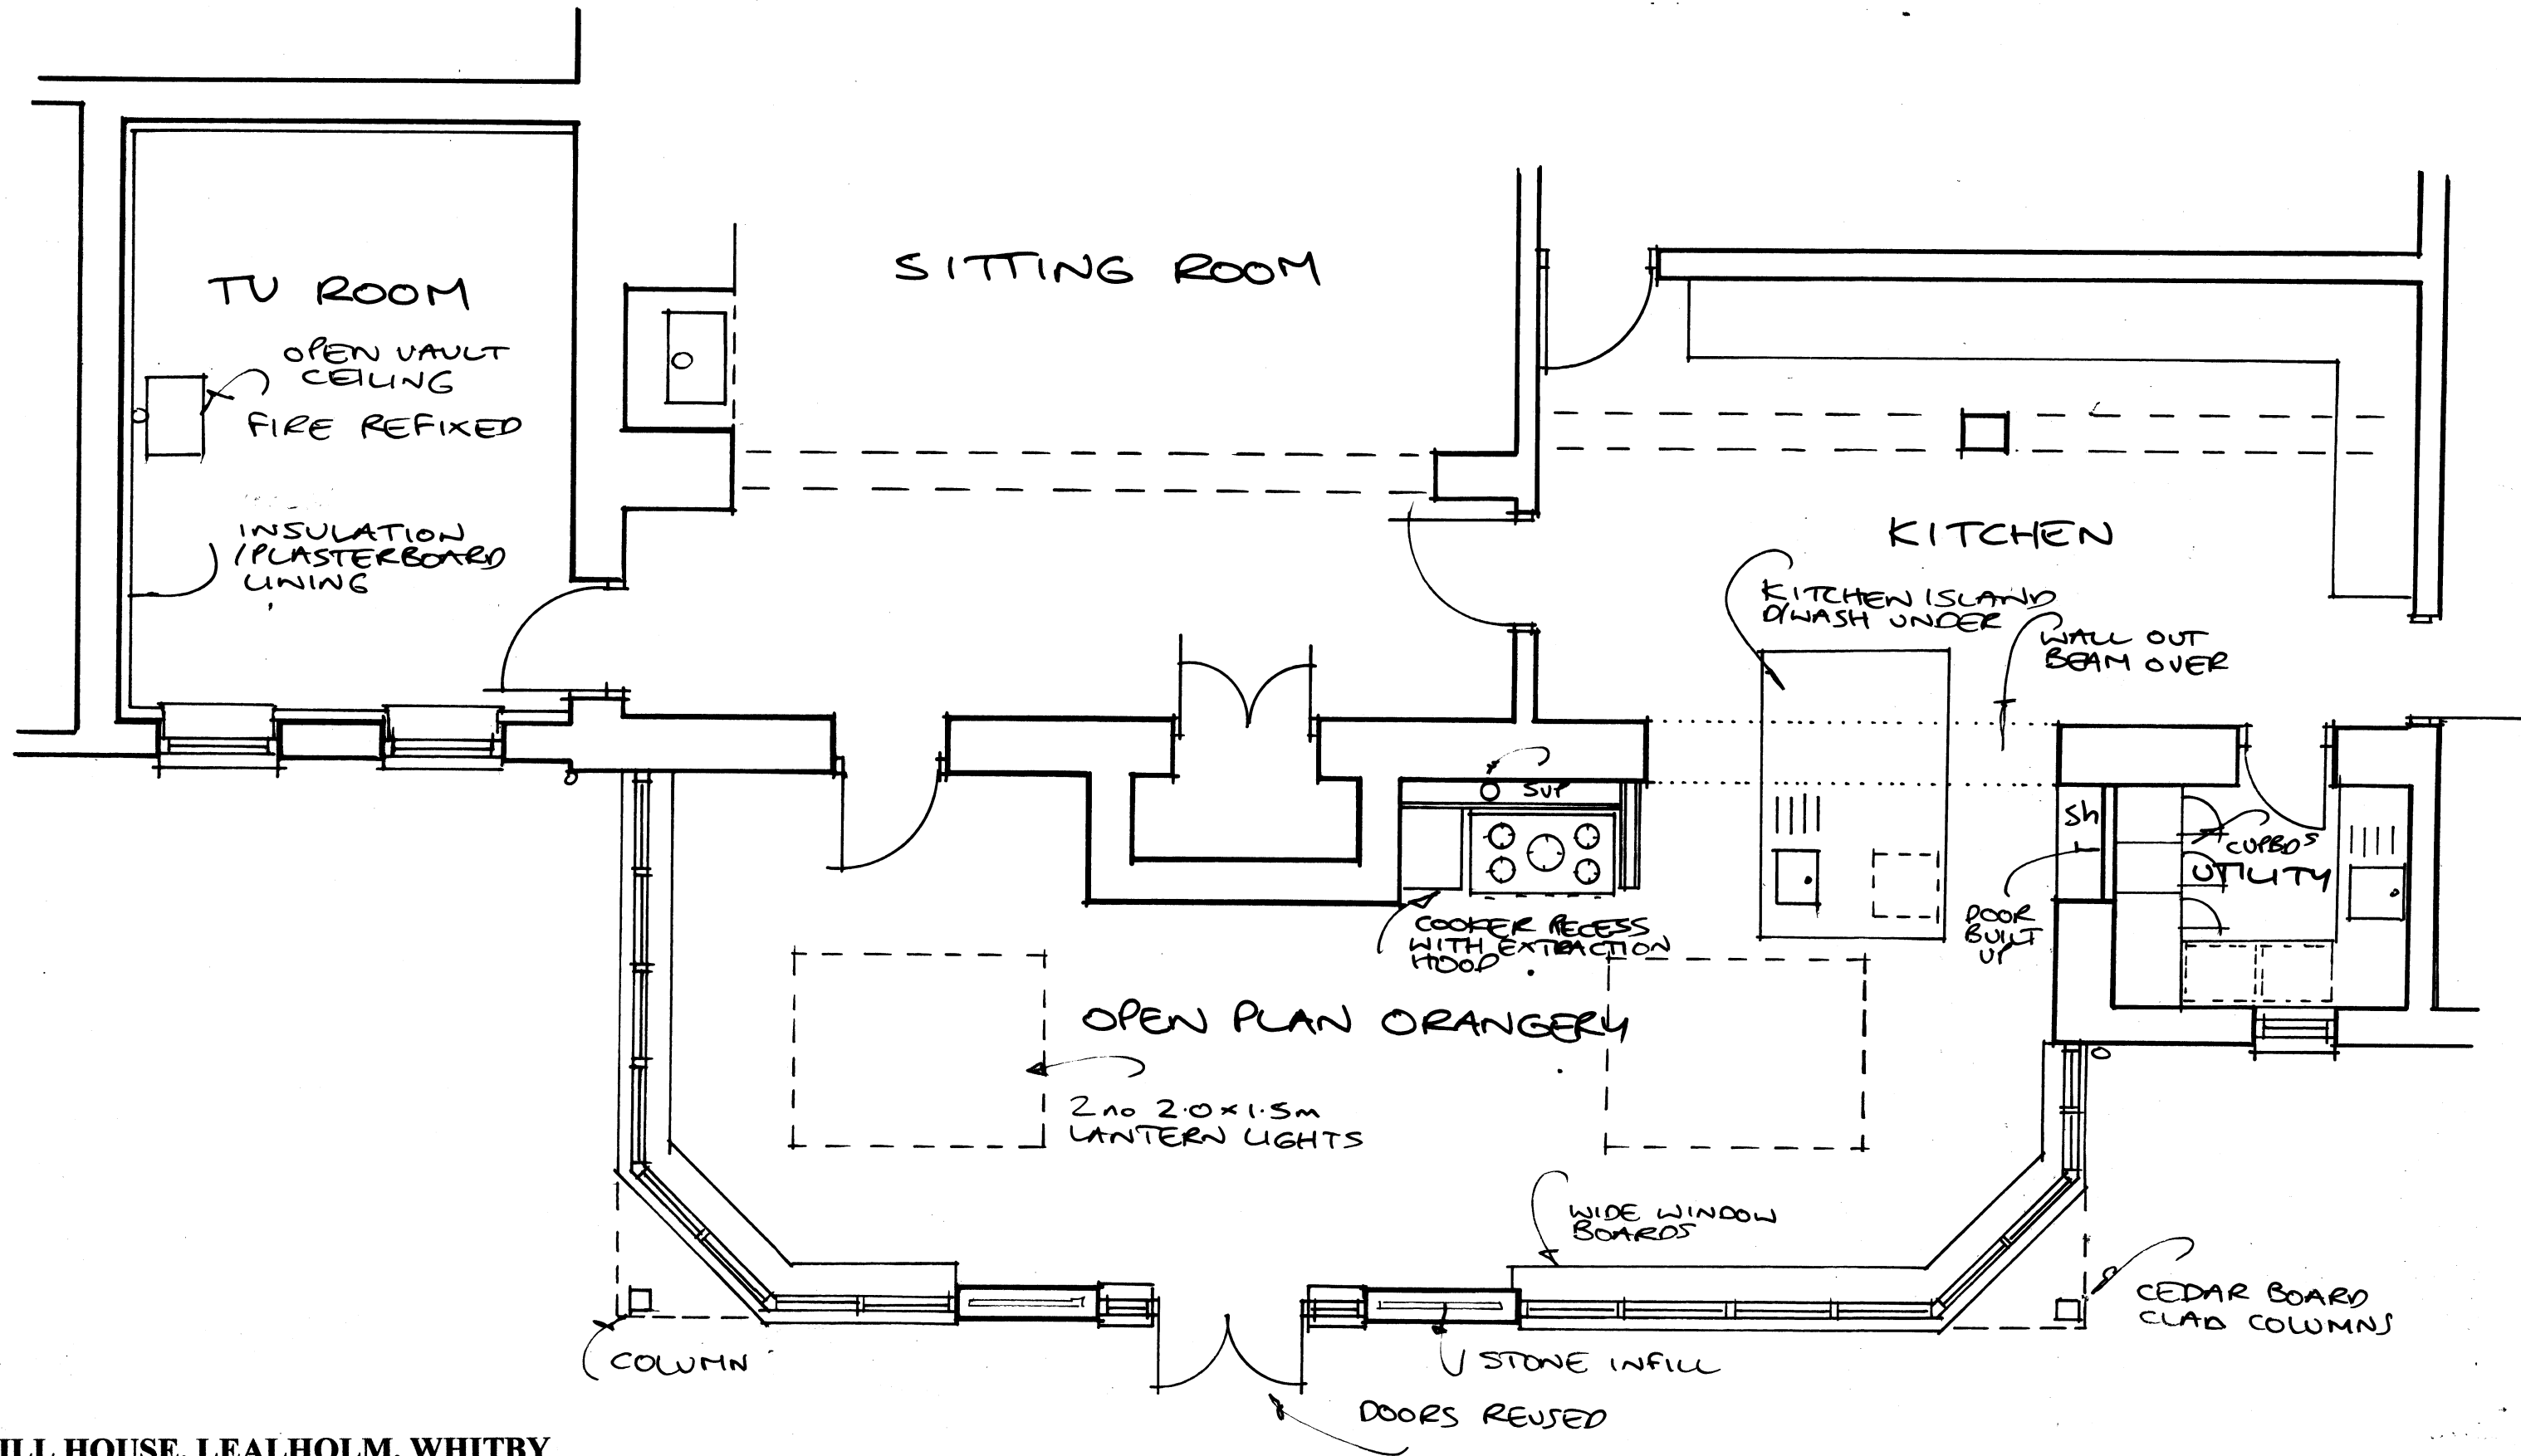


MILL HOUSE, LEALHOLM, WHITBY

ALTERATIONS TO CONSERVATORIES AND WINDOW REPLACEMENT

PART GROUND PLAN PROPOSED


Scale 1:50

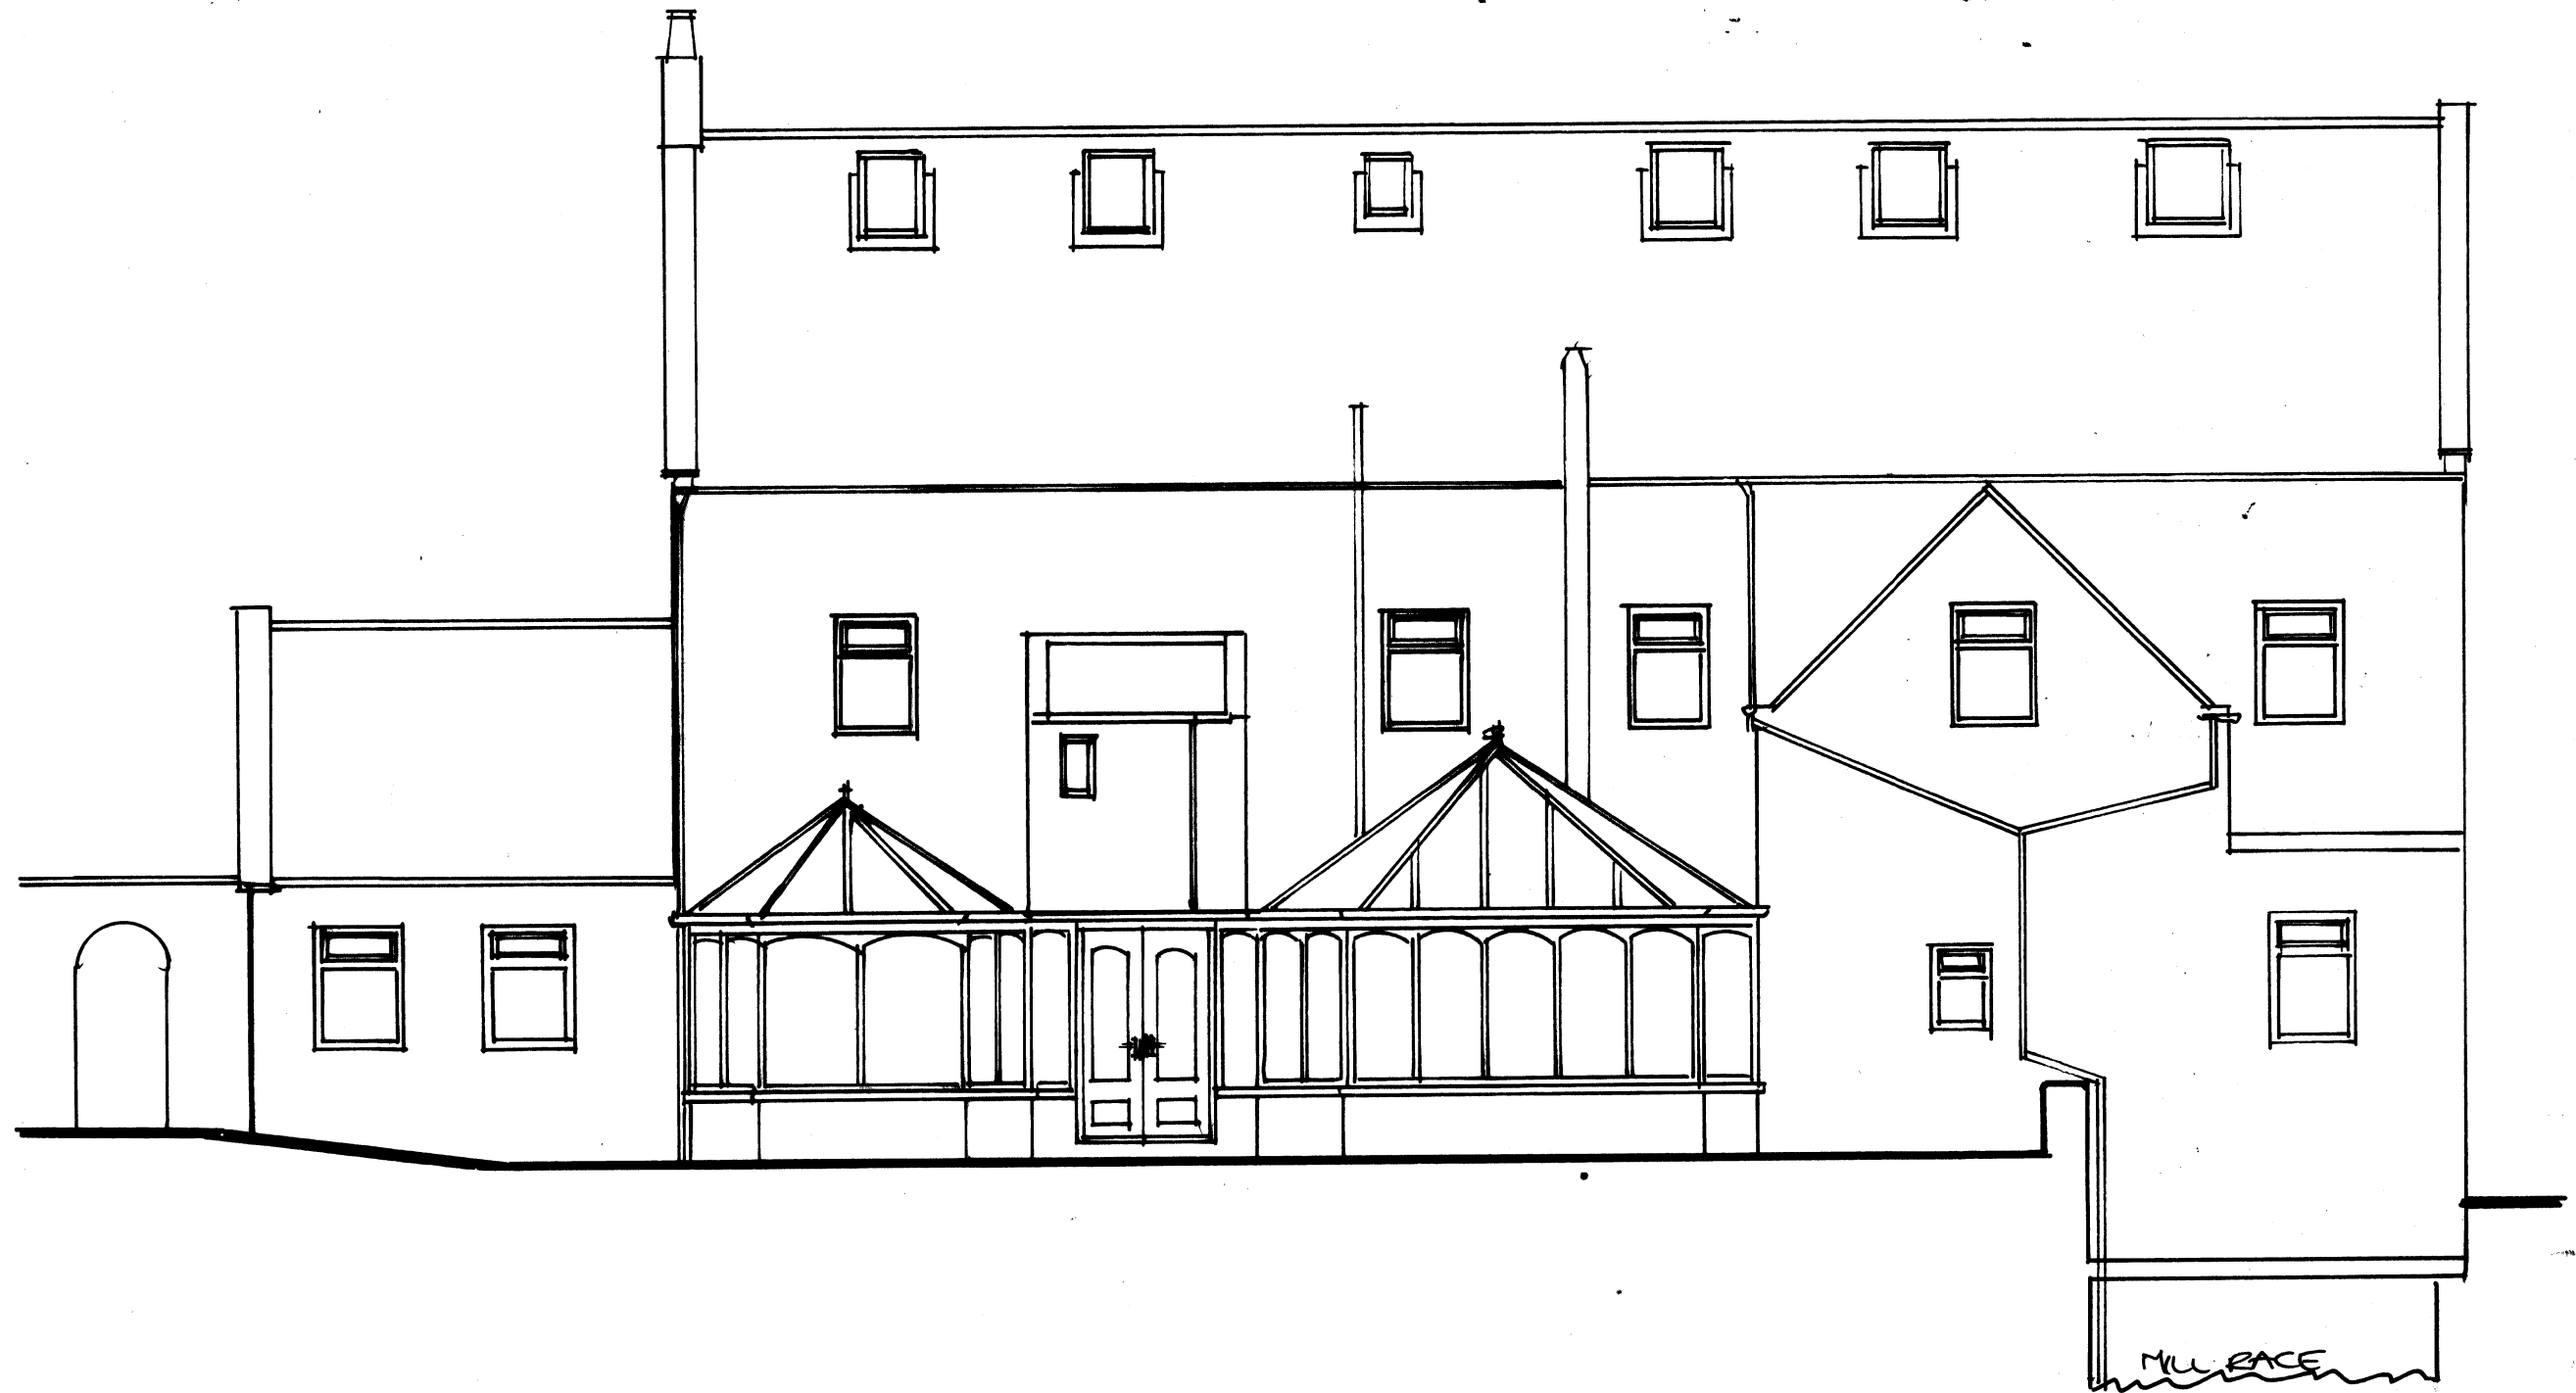

NYMNPA
23/09/2021


MILL HOUSE, LEALHOLM, WHITBY
ALTERATIONS TO CONSERVATORIES AND WINDOW
REPLACEMENT

NORTH ELEVATION EXISTING **Scale 1:75**

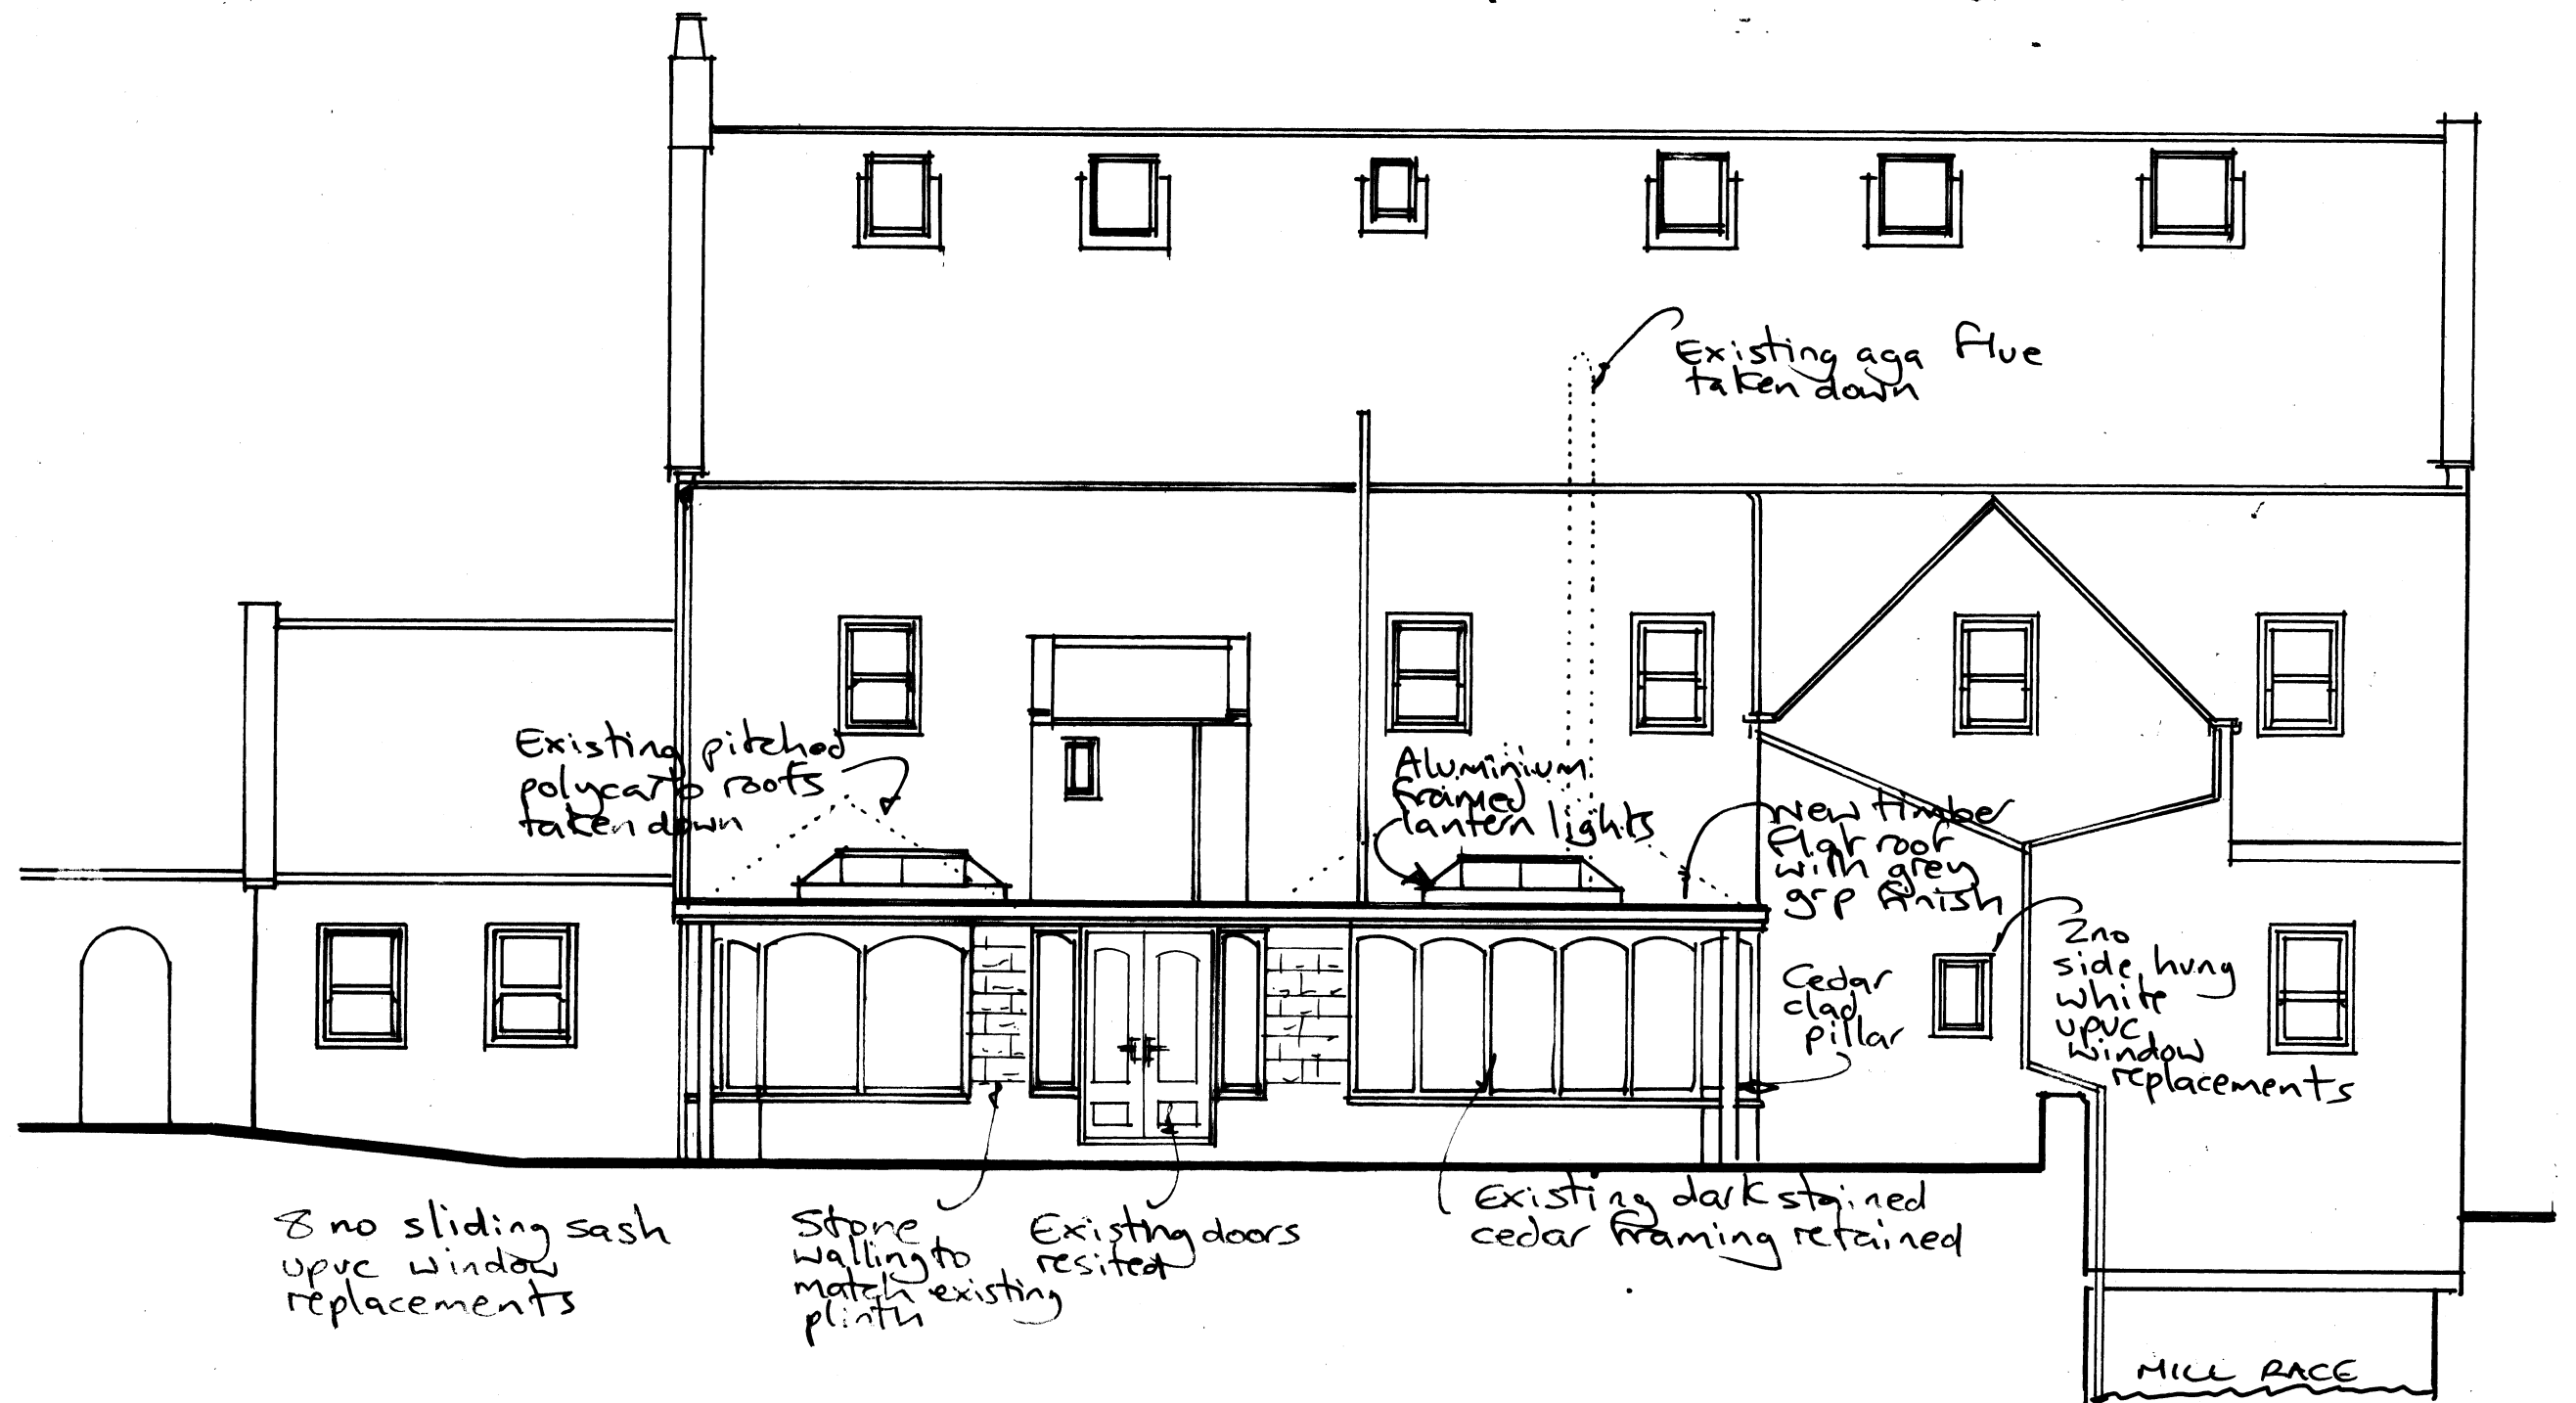


NYMNPA
23/09/2021

MILL HOUSE, LEALHOLM, WHITBY
ALTERATIONS TO CONSERVATORIES AND WINDOW
REPLACEMENT MILL HOUSE, LEALHOLM, WHITBY
NORTH ELEVATION PROPOSED
 Scale 1:75

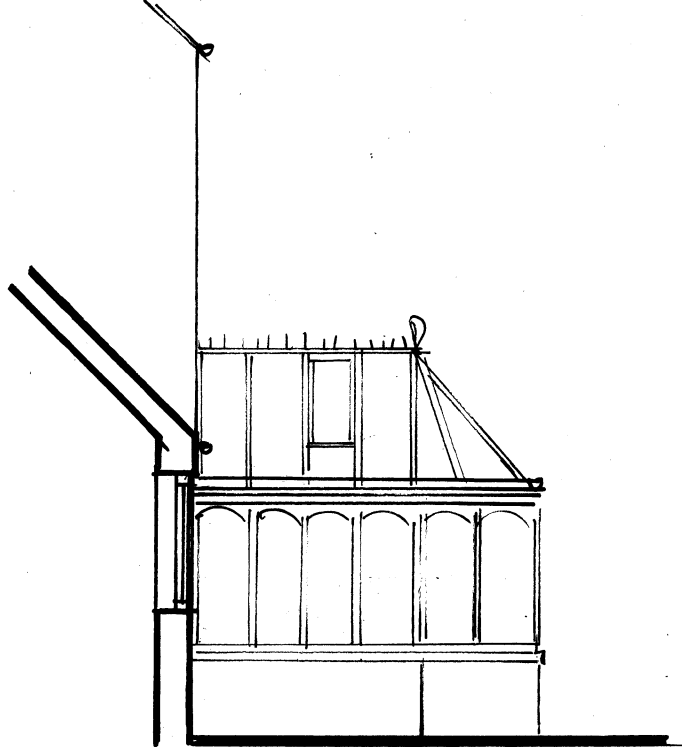

EAST EXISTING

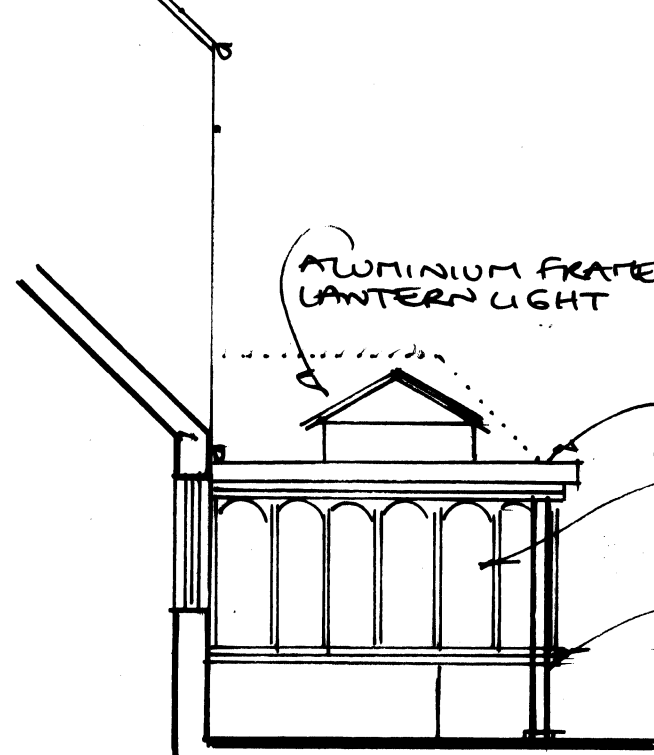

EAST PROPOSED


ALUMINIUM FRAMED
LANTERN LIGHT

EXISTING PITCHED ROOF
REMOVED

FLAT GRP ROOF WITH
CEDAR FASCIA

EXISTING CEDAR GLAZING
RETAINED

CEDAR CLAD COLUMN

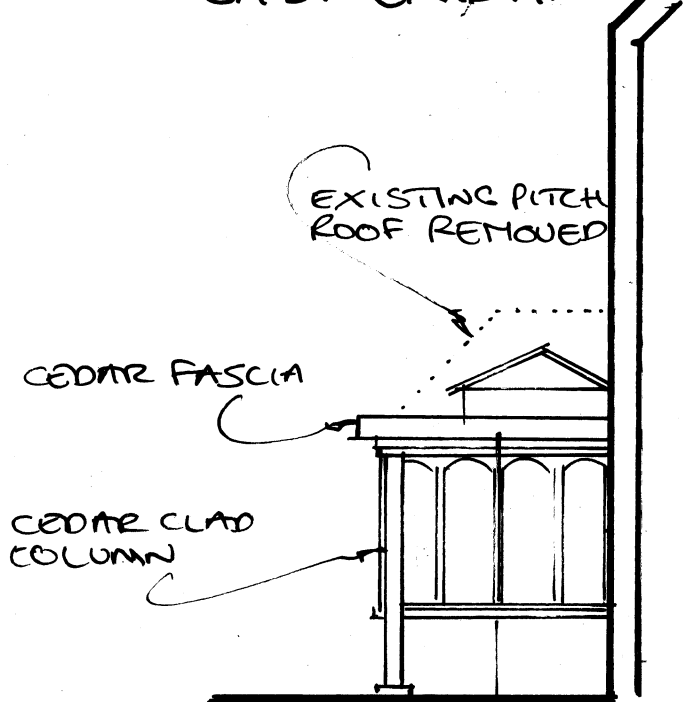


WEST PROPOSED

EXISTING PITCH
ROOF REMOVED

CEDAR FASCIA

CEDAR CLAD
COLUMN

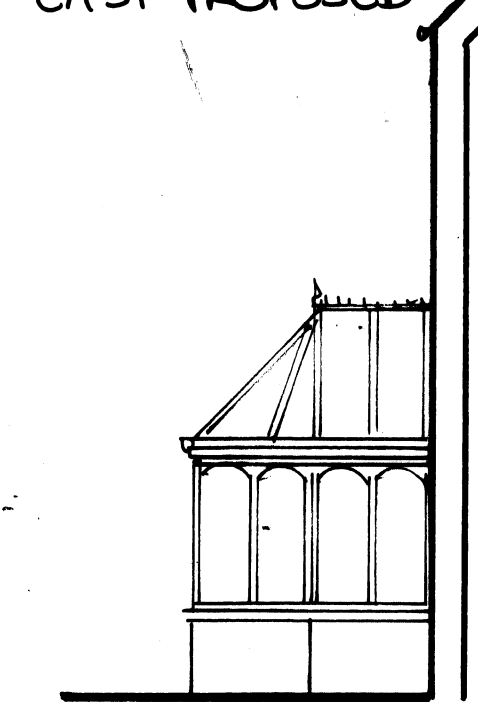


WEST EXISTING

NYMNP
23/09/2021

MILL HOUSE
LEATHOM
EXISTING &
PROPOSED ELEVATION
CONSERVATORY AUT
Scale 1:75

NYMNPA

23/09/2021

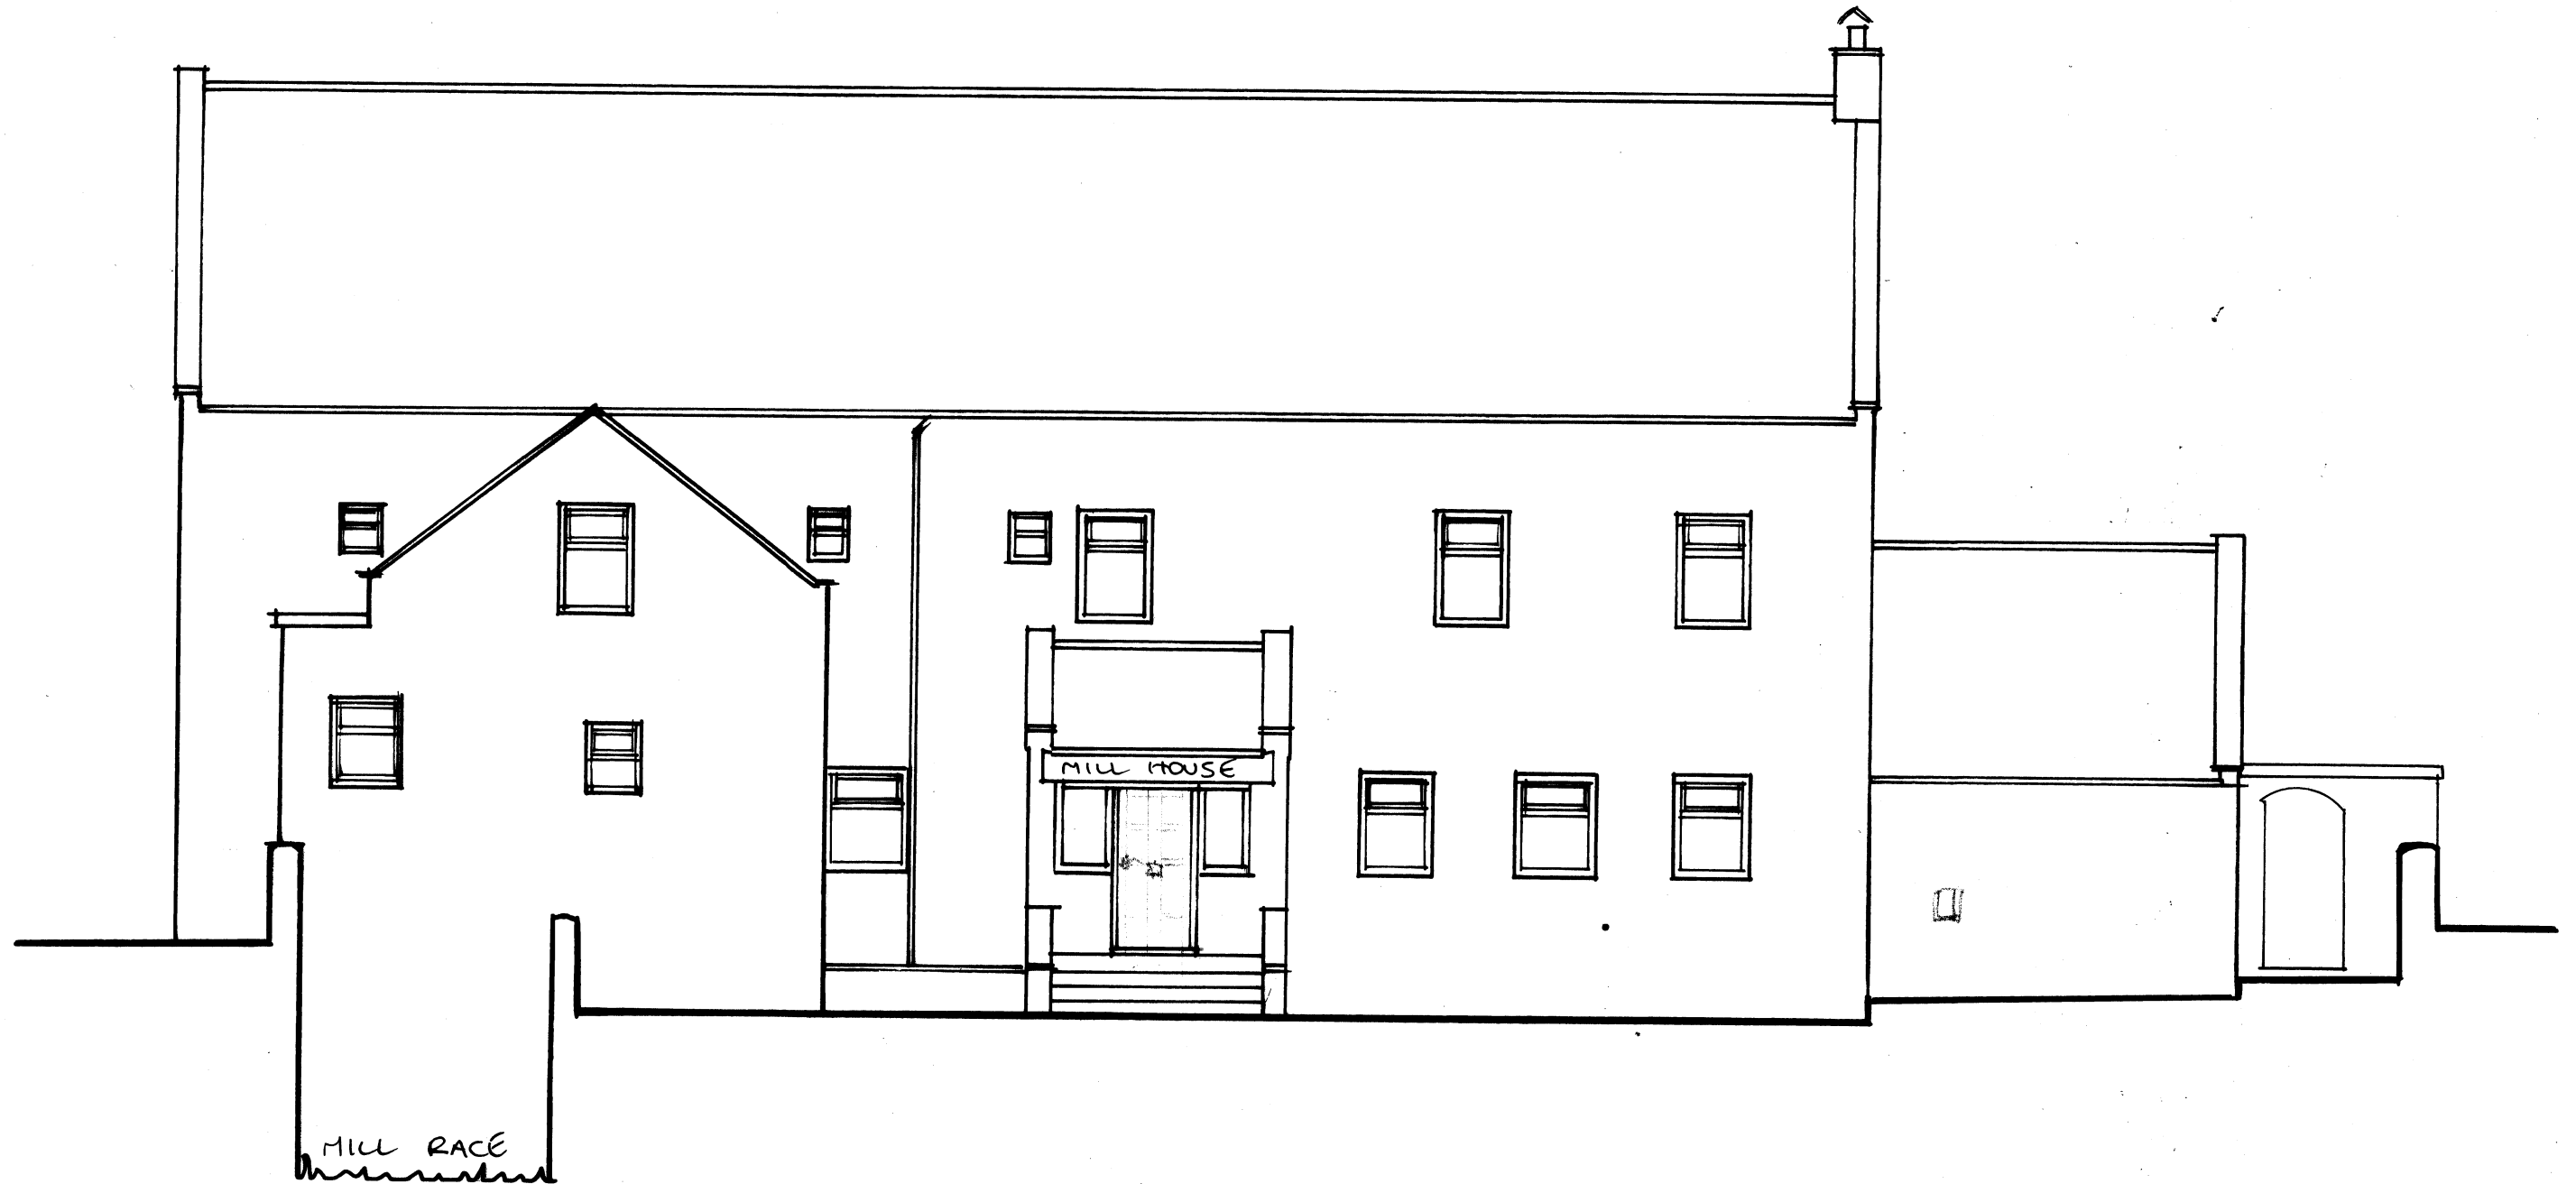


MILL HOUSE, LEALHOLM, WHITBY

**ALTERATIONS TO CONSERVATORIES AND WINDOW
REPLACEMENT**

SOUTH ELEVATION EXISTING

Scale 1:75

NYMNPA
23/09/2021

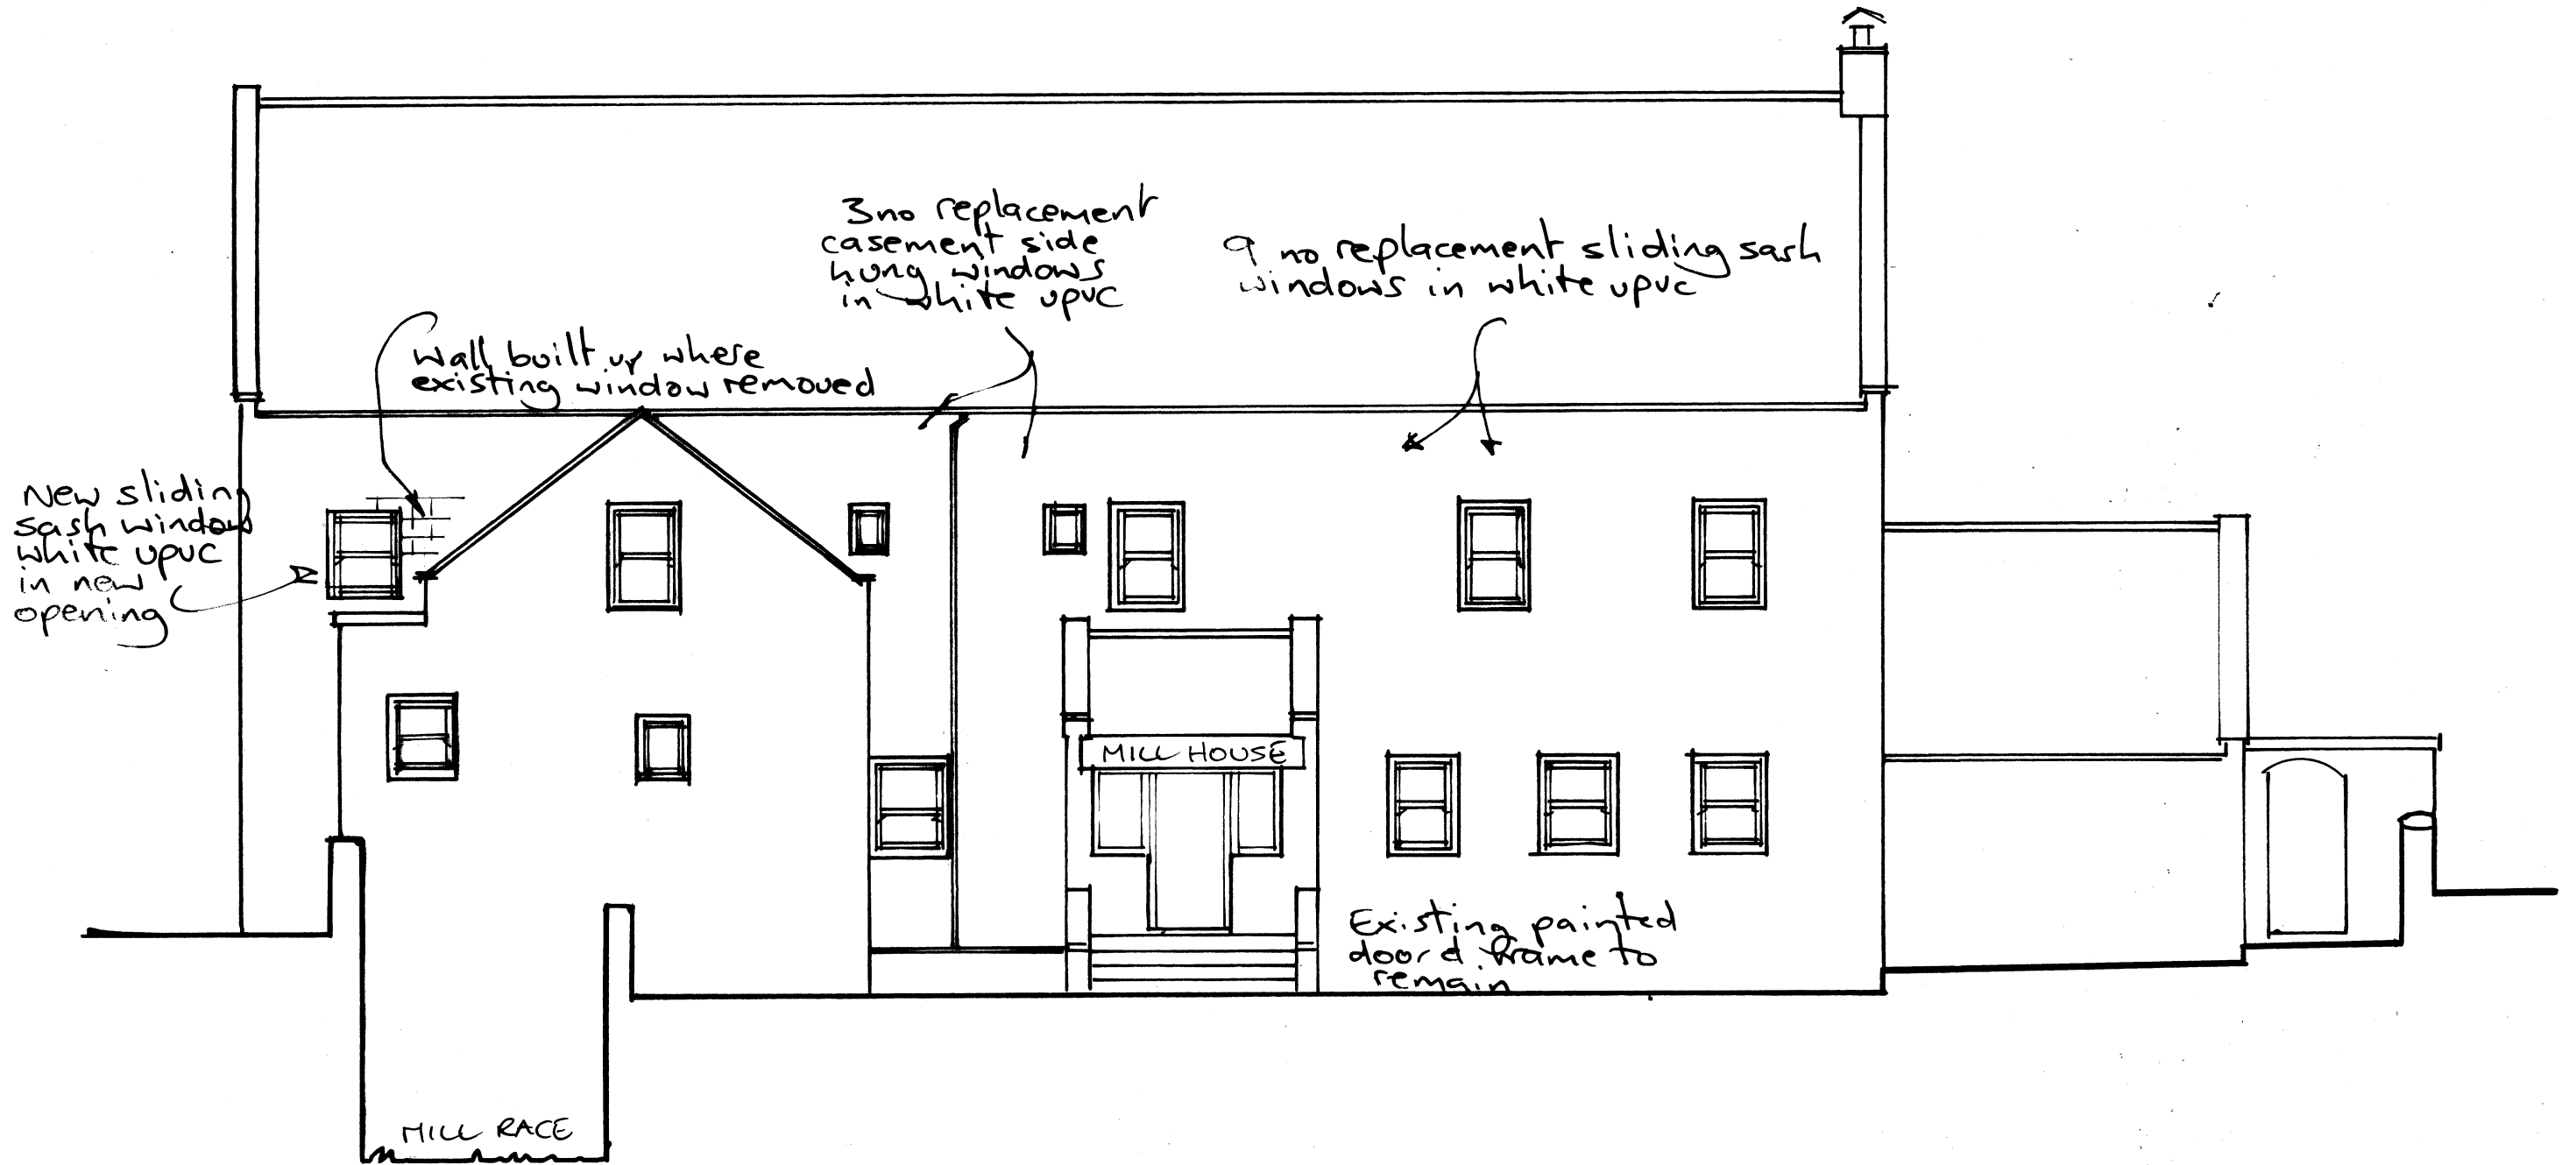

MILL HOUSE, LEALHOLM, WHITBY
ALTERATIONS TO CONSERVATORIES AND WINDOW REPLACEMENT

SOUTH ELEVATION PROPOSED

Scale 1:75

NYMNPA

23/09/2021



EXISTING



PROPOSED

MILL HOUSE, LEALHOLM, WHITBY

ALTERATIONS TO CONSERVATORIES AND WINDOW REPLACEMENT

WEST ELEVATION EXISTING AND PROPOSED

Scale 1:75