


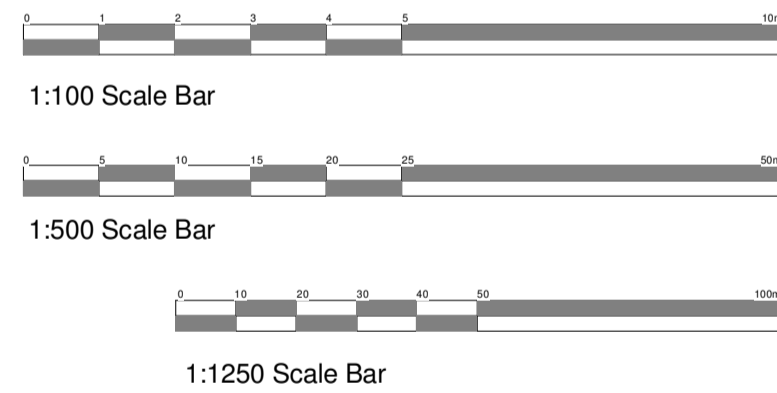


**NYMNPA**  
27/09/2021

Ordnance Survey (c) Crown Copyright 2021. All rights reserved. Licence number 100022432


site location plan 1:1250



block plan 1:1500

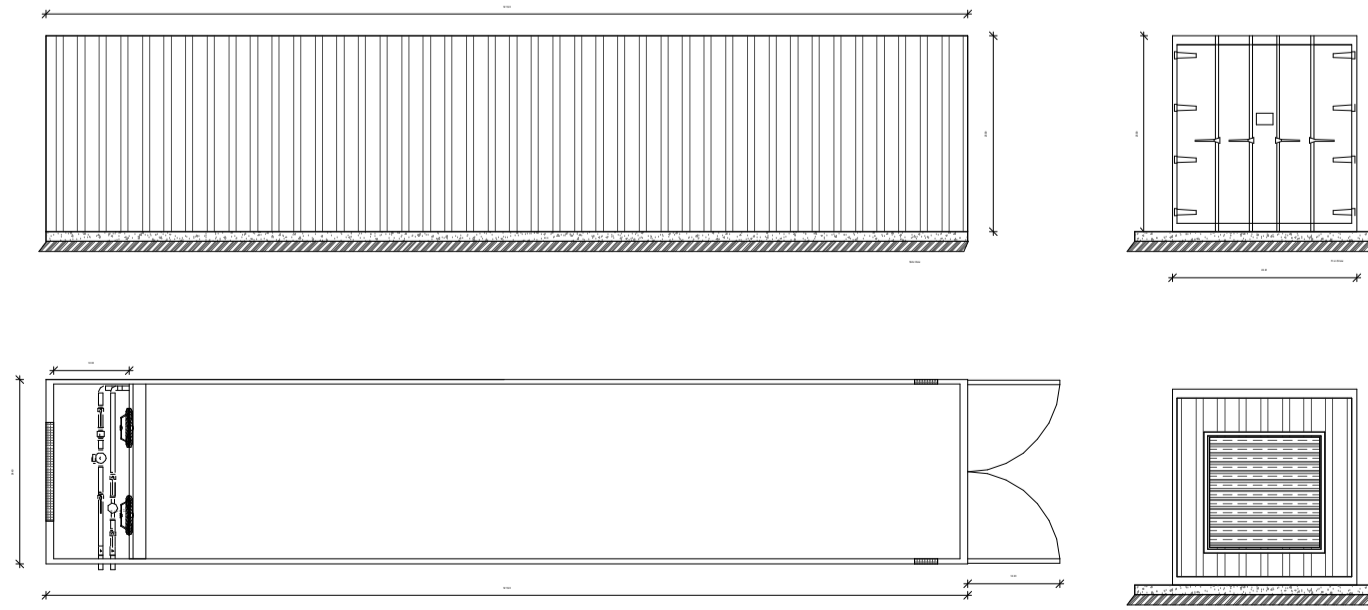

40ft log drying container 1:100

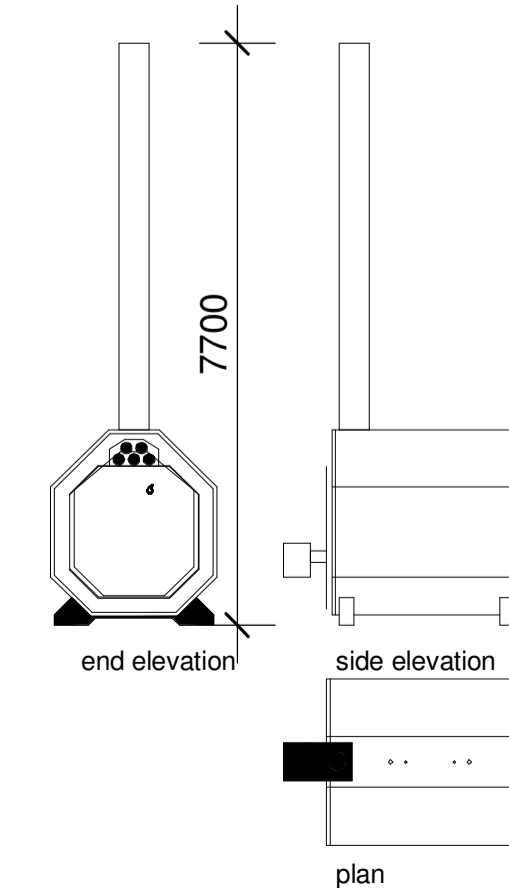

GF400 Boiler 1:100

**hayward**  
ARCHITECTS LTD


19 Station Road  
Hinckley  
Leicestershire  
LE10 1AW  
Tel: 01455 635 665  
Fax: 01455 618 971  
www.hayward-architects.co.uk

Client <b>Glen Farrow Ltd</b>		
Project Title Proposed Biomass Boiler Rockwood Farm Cloughton		
Drawing Title Site plans and details		
Scale various	Date Sept 21	Sheet A1
Author LJW	Checked by	
Job No. 21/115	Drawing No. 01	
Status PLANNING		


THE COPYRIGHT OF THIS DRAWING IS VESTED IN HAYWARD ARCHITECTS LTD. REPRODUCTION IN ANY FORM, EITHER IN WHOLE OR IN PART IS FORBIDDEN WITHOUT THE PRIOR WRITTEN PERMISSION OF THE COPYRIGHT HOLDER. DO NOT SCALE FROM DRAWING AND ONLY FIGURED DIMENSIONS ARE TO BE USED.




1:100 Scale Bar

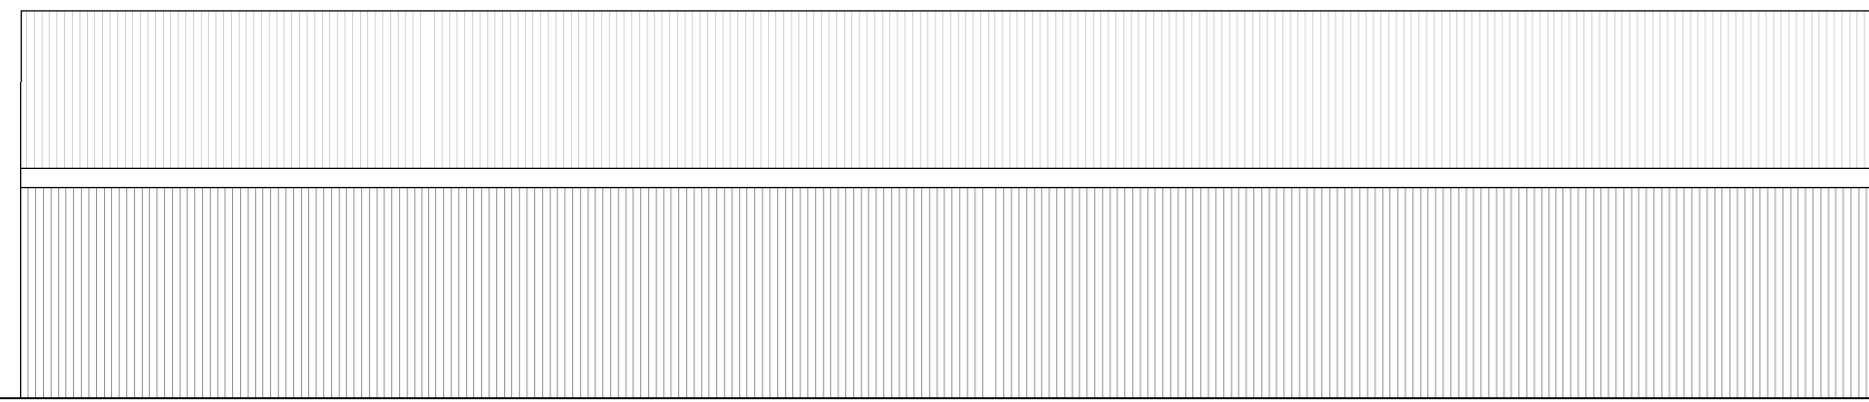


elevation 10 - as existing

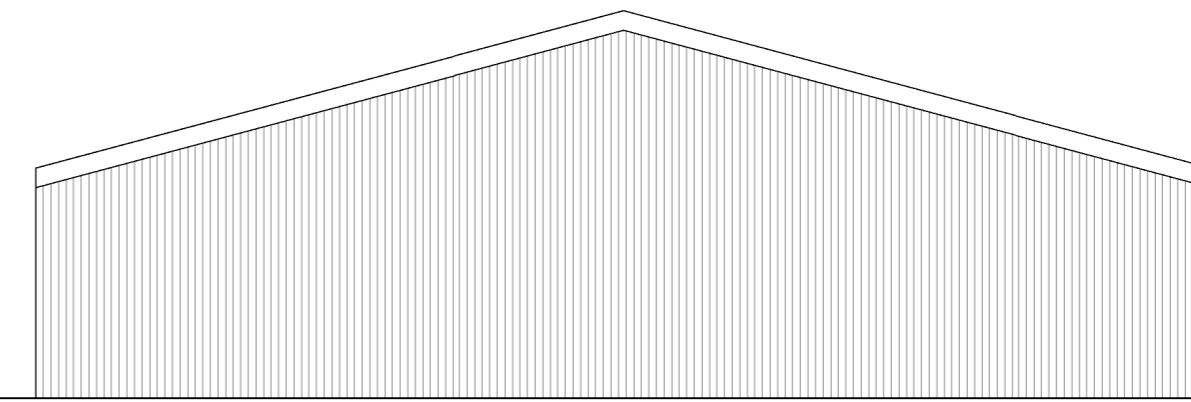

elevation 11 - as existing

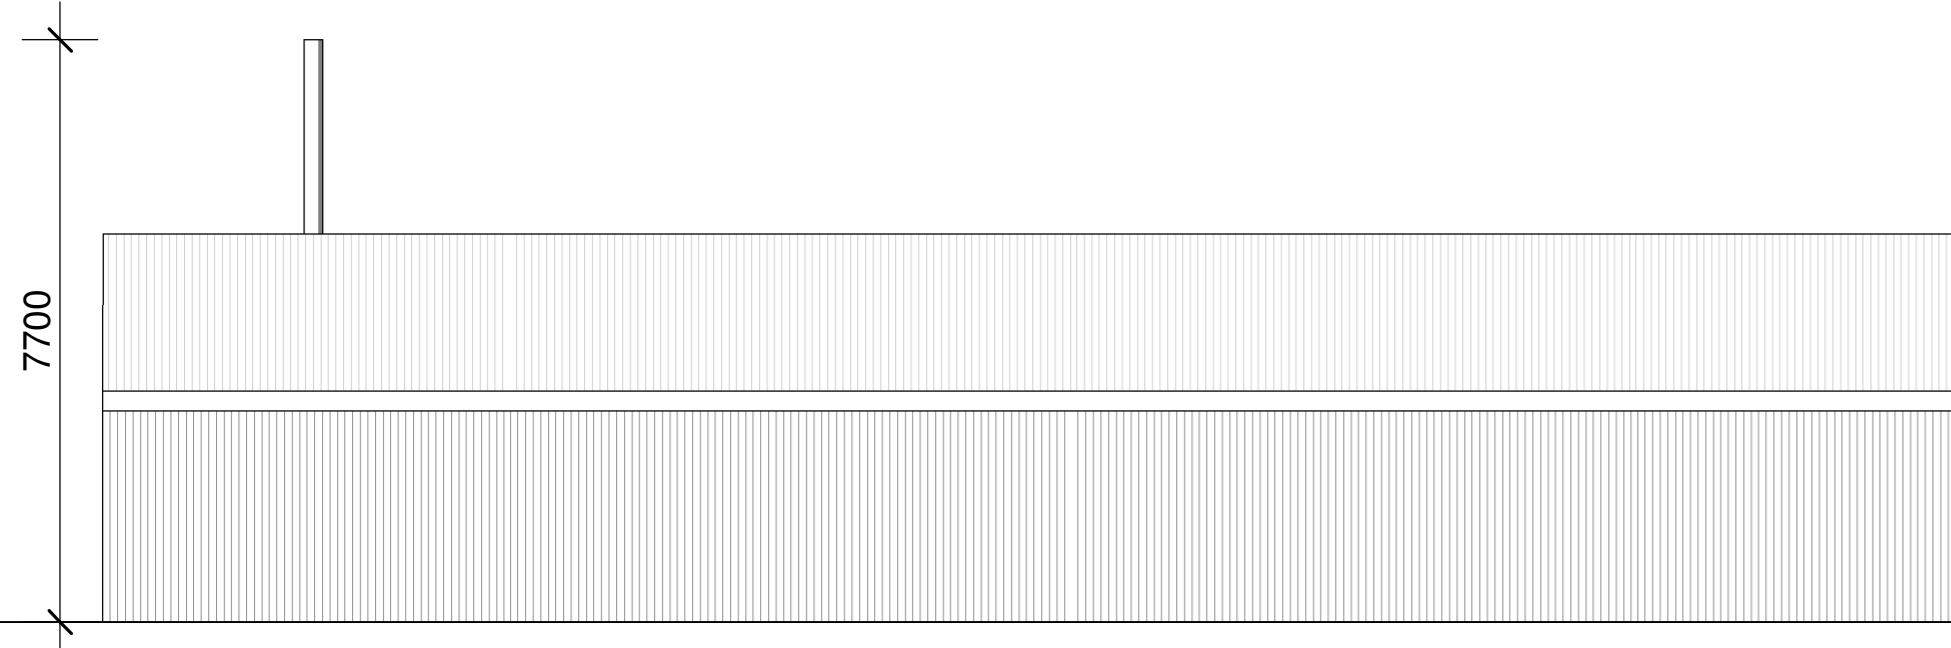


elevation 10 - as proposed

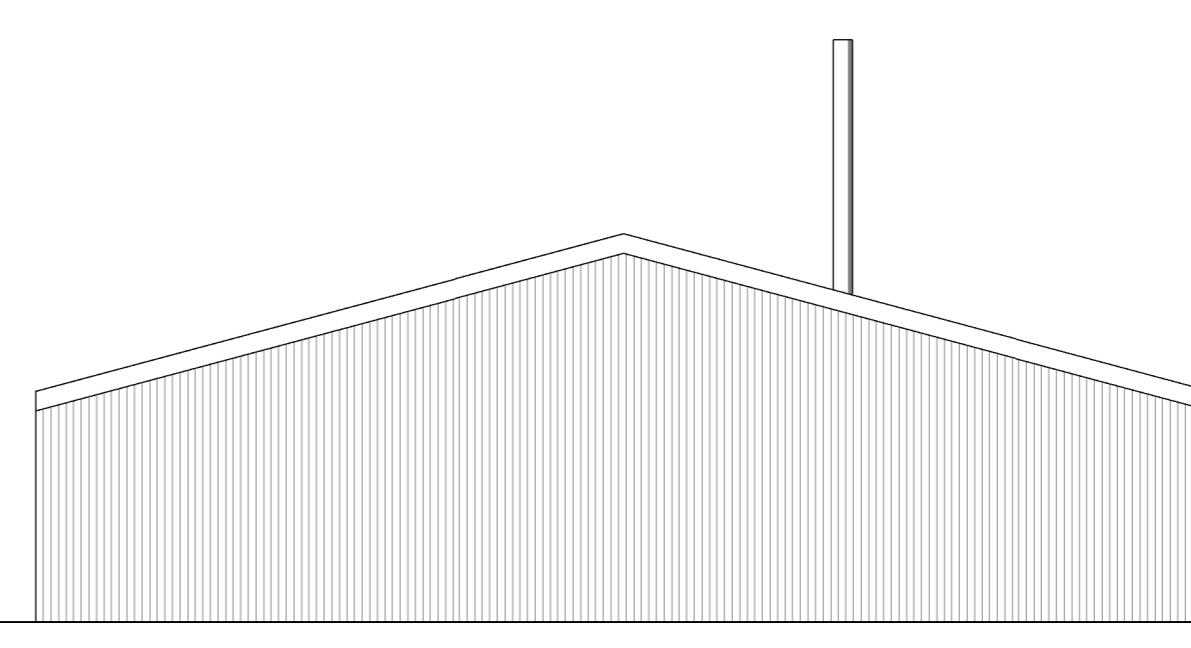


elevation 11 - as proposed


**NYMNPA**  
**27/09/2021**

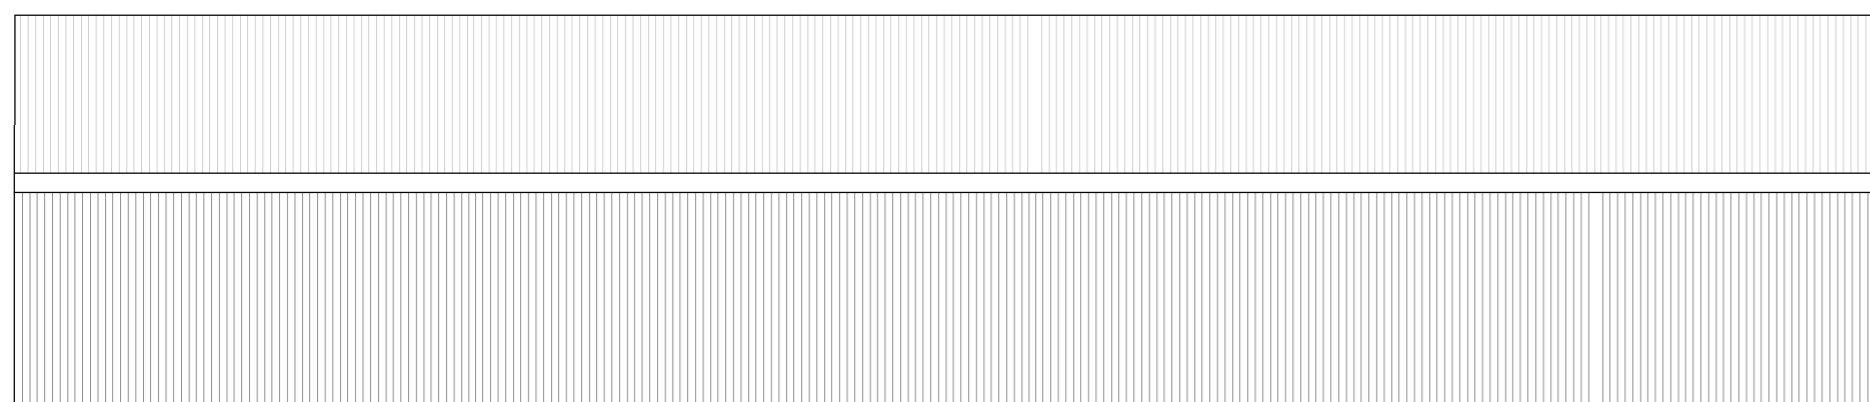


elevation 12 - as existing

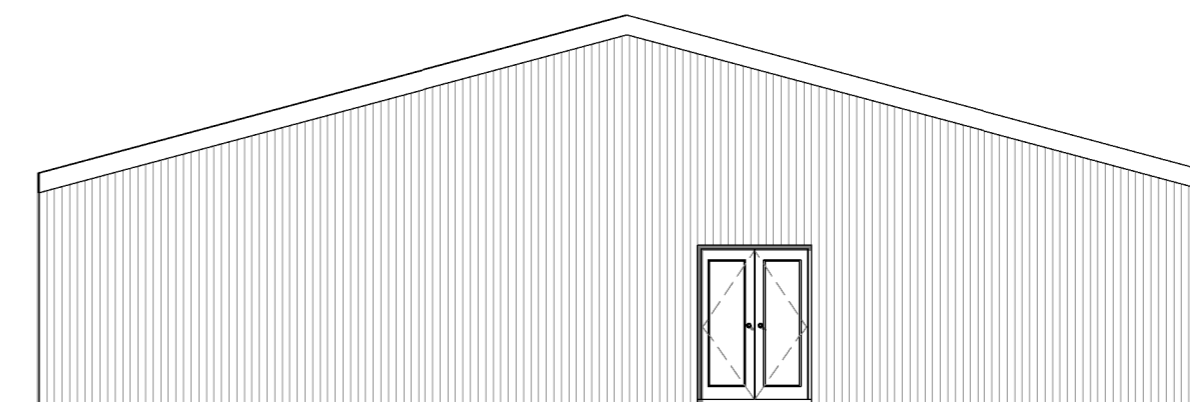

elevation 13 - as existing

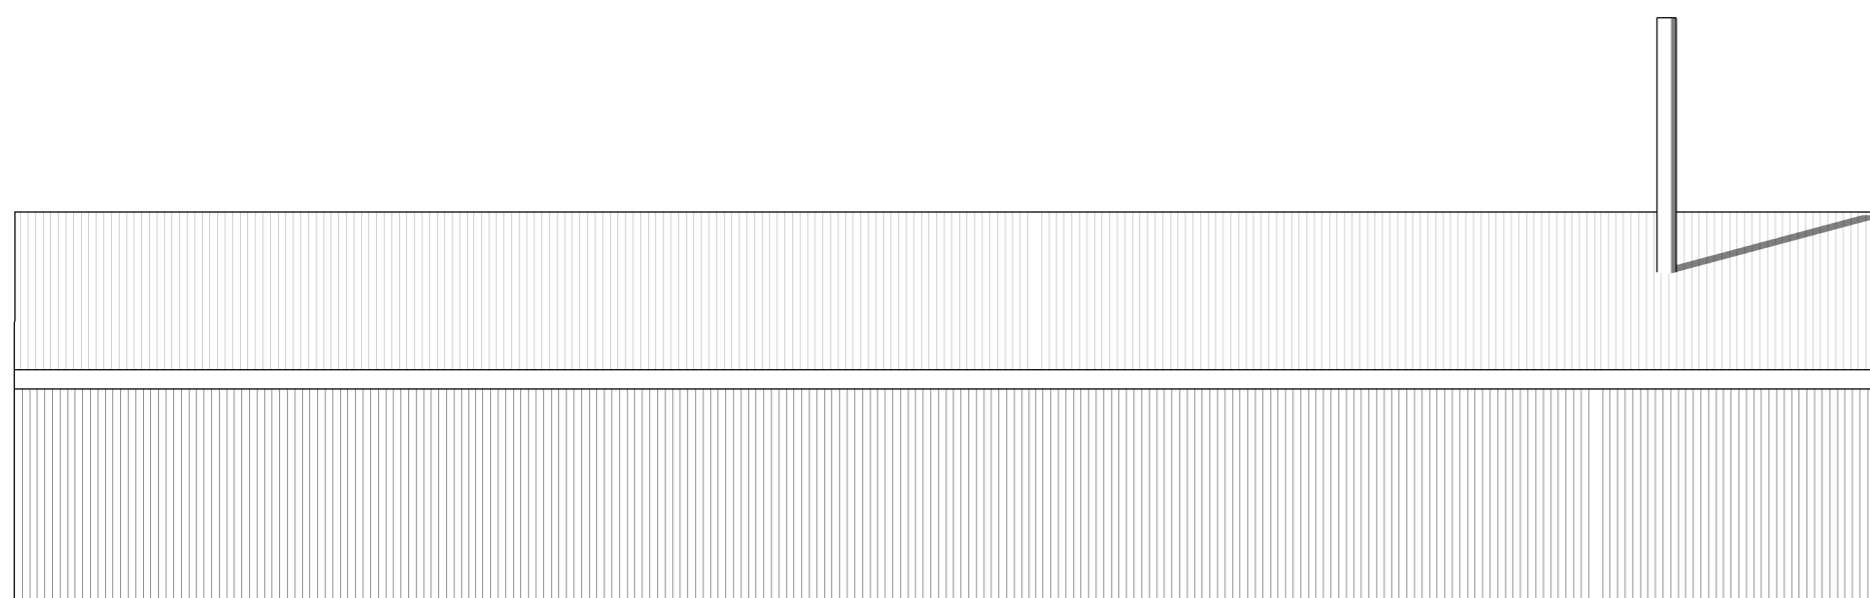

elevation 12 - as proposed

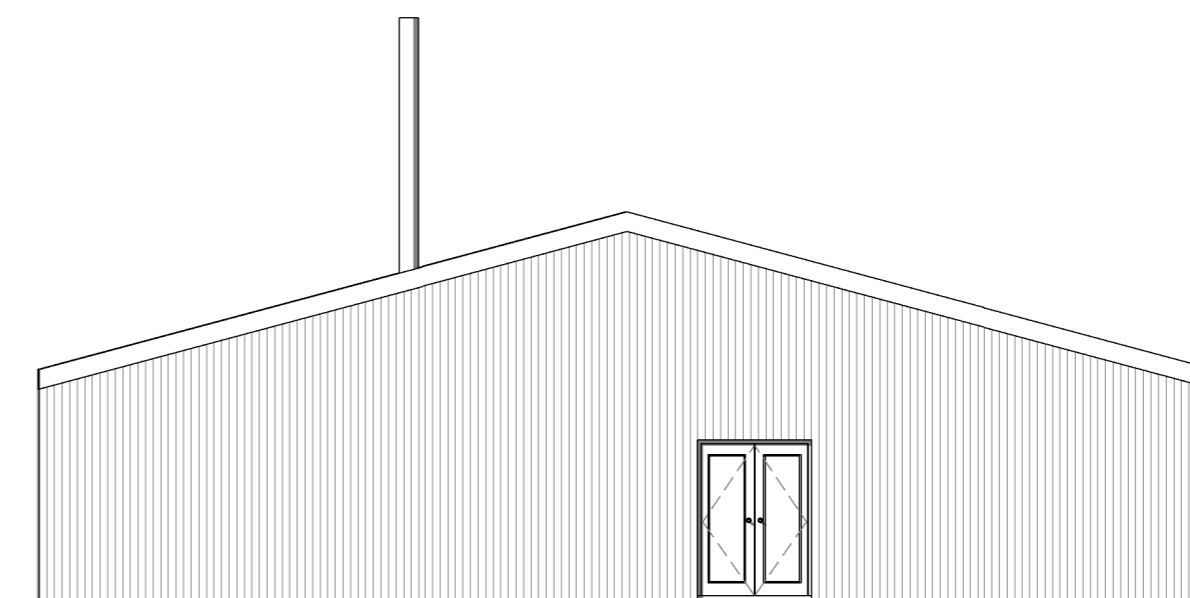

elevation 13 - as proposed

**hayward**  
ARCHITECTS LTD

19 Station Road  
Hinckley  
Leicestershire  
LE10 1AW

Tel: 01455 635 665  
Fax: 01455 618 971

[www.hayward-architects.co.uk](http://www.hayward-architects.co.uk)

Client <b>Glen Farrow Ltd</b>		
Project Title Proposed Biomass Boiler Rockwood Farm Cloughton		
Drawing Title Building Elevations		
Scale 1:100	Date Sept 21	Sheet A2
Author LJW	Checked by -	
Job No. <b>21/115</b>	Drawing No. <b>02</b>	
Status PLANNING		

THE COPYRIGHT OF THIS DRAWING IS VESTED IN HAYWARD ARCHITECTS LTD.  
REPRODUCTION IN ANY FORM, EITHER IN WHOLE OR IN PART IS FORBIDDEN WITHOUT  
THE PRIOR WRITTEN PERMISSION OF THE COPYRIGHT HOLDER. DO NOT SCALE FROM  
DRAWING AND ONLY FIGURED DIMENSIONS ARE TO BE USED.