



NYMNP
07/10/2021

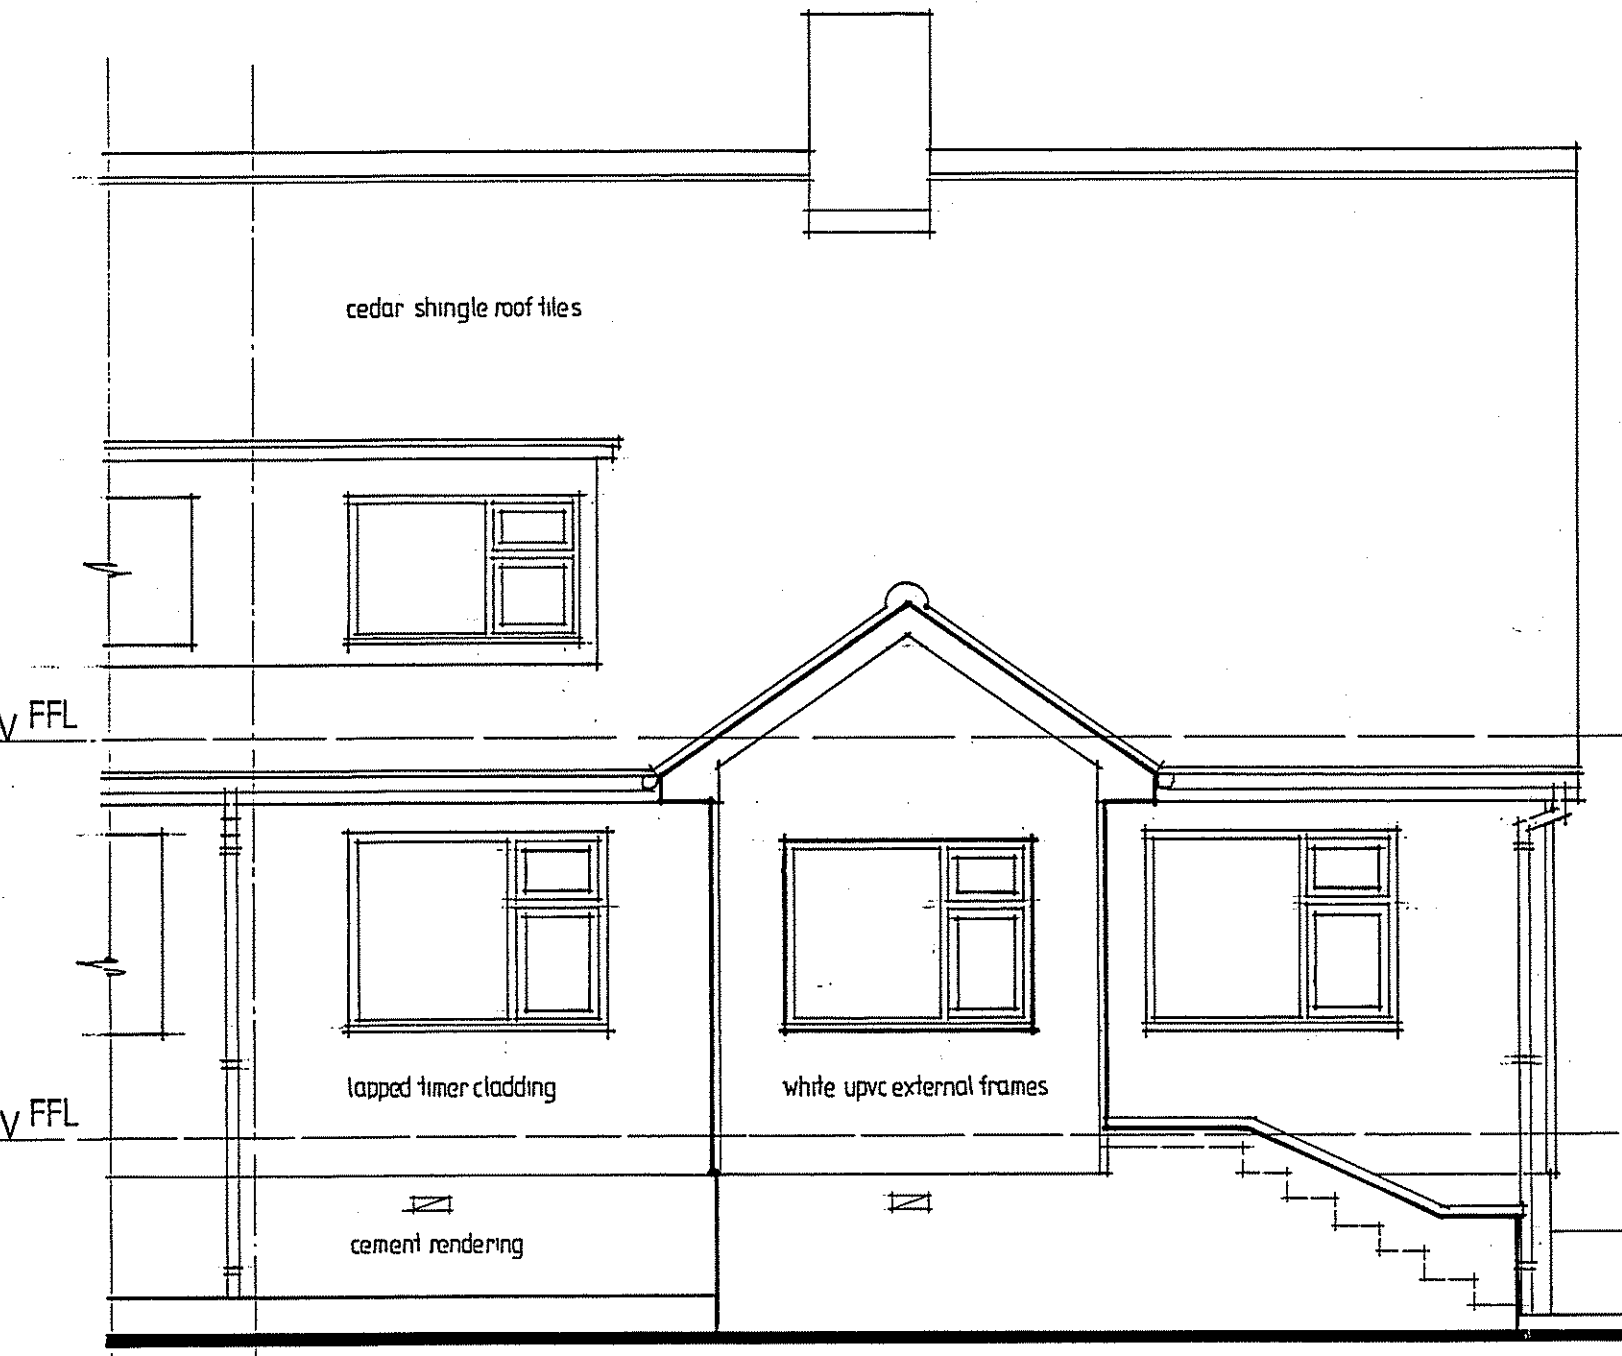


EAST ELEVATION

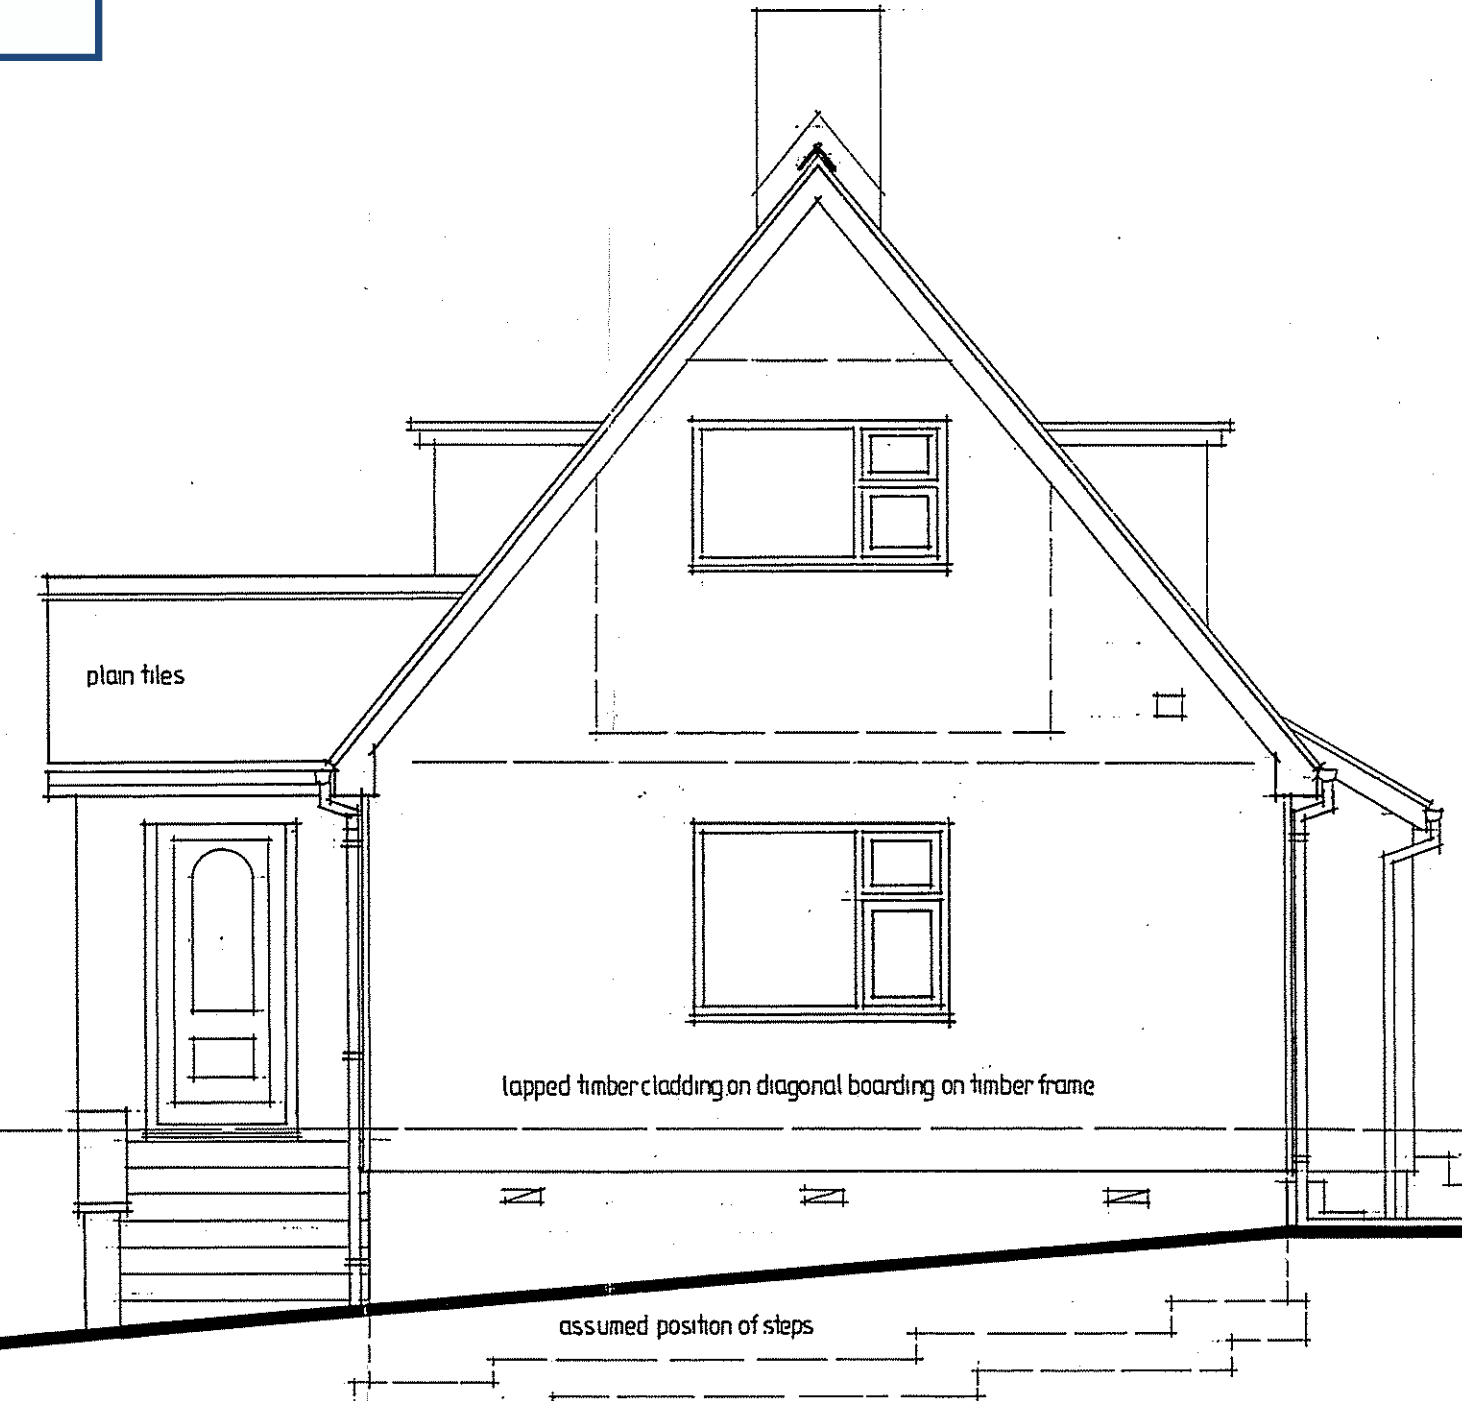



NORTH ELEVATION



WEST ELEVATION

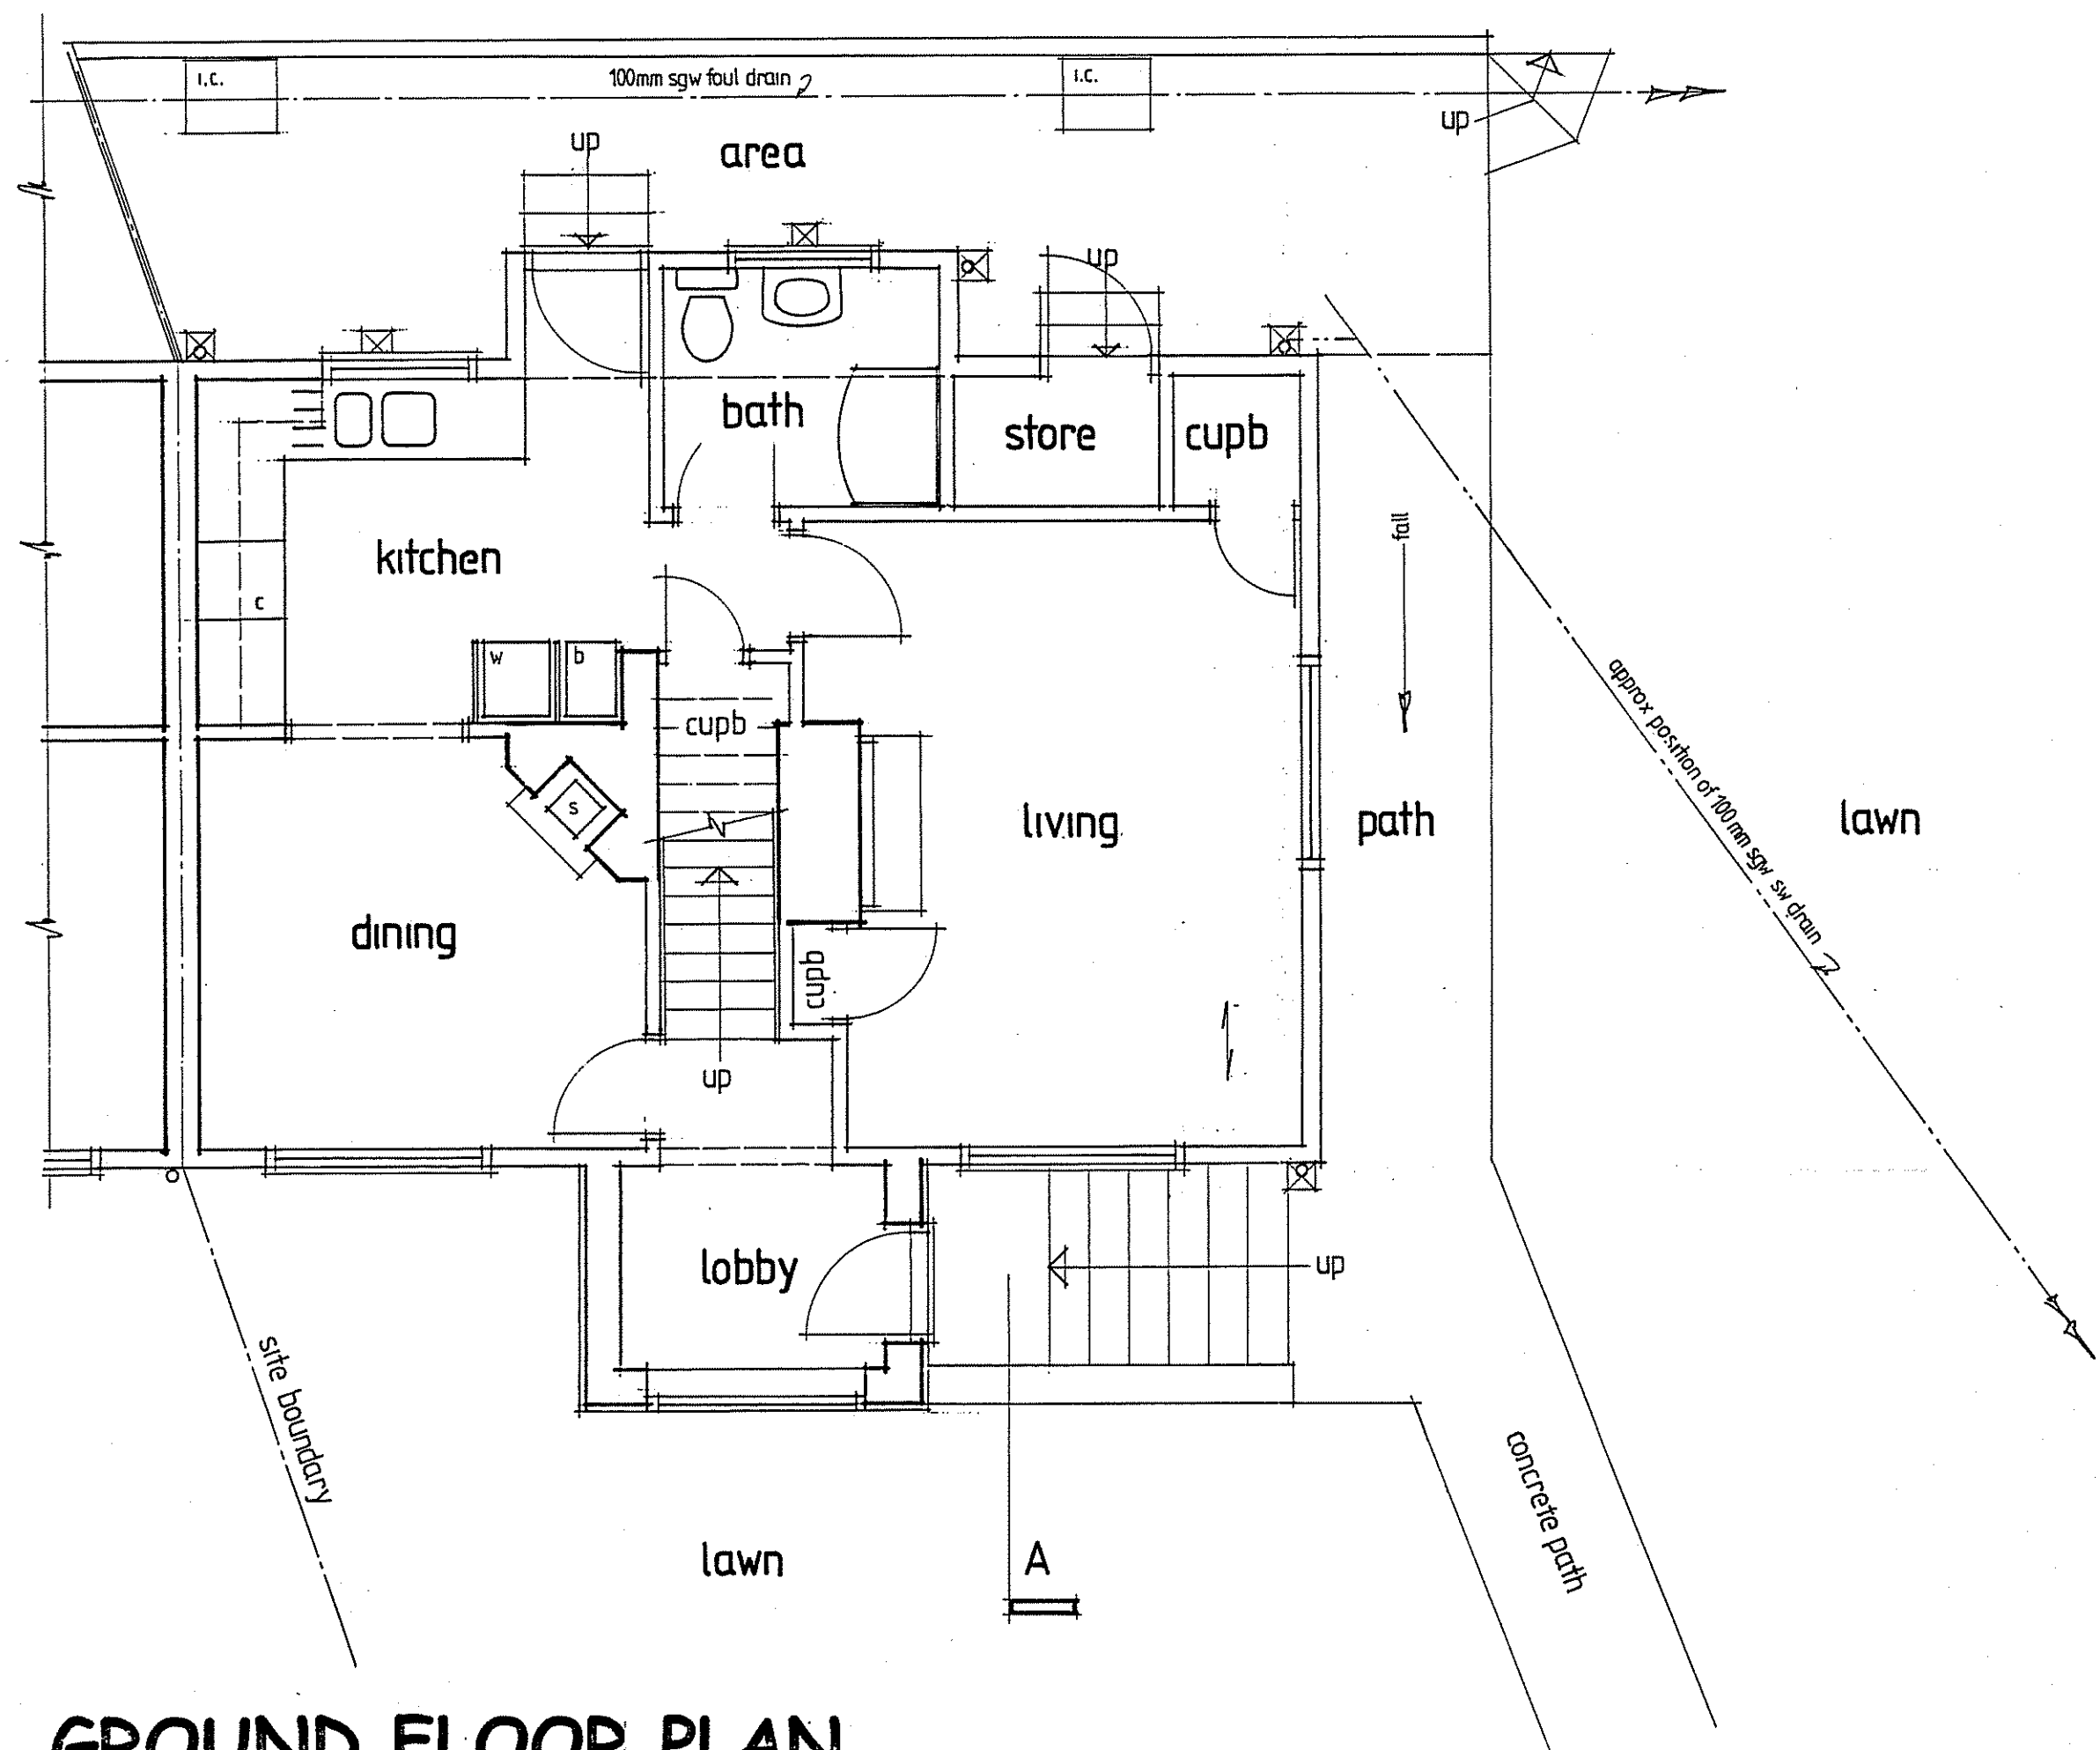

GROUND FLOOR PLAN

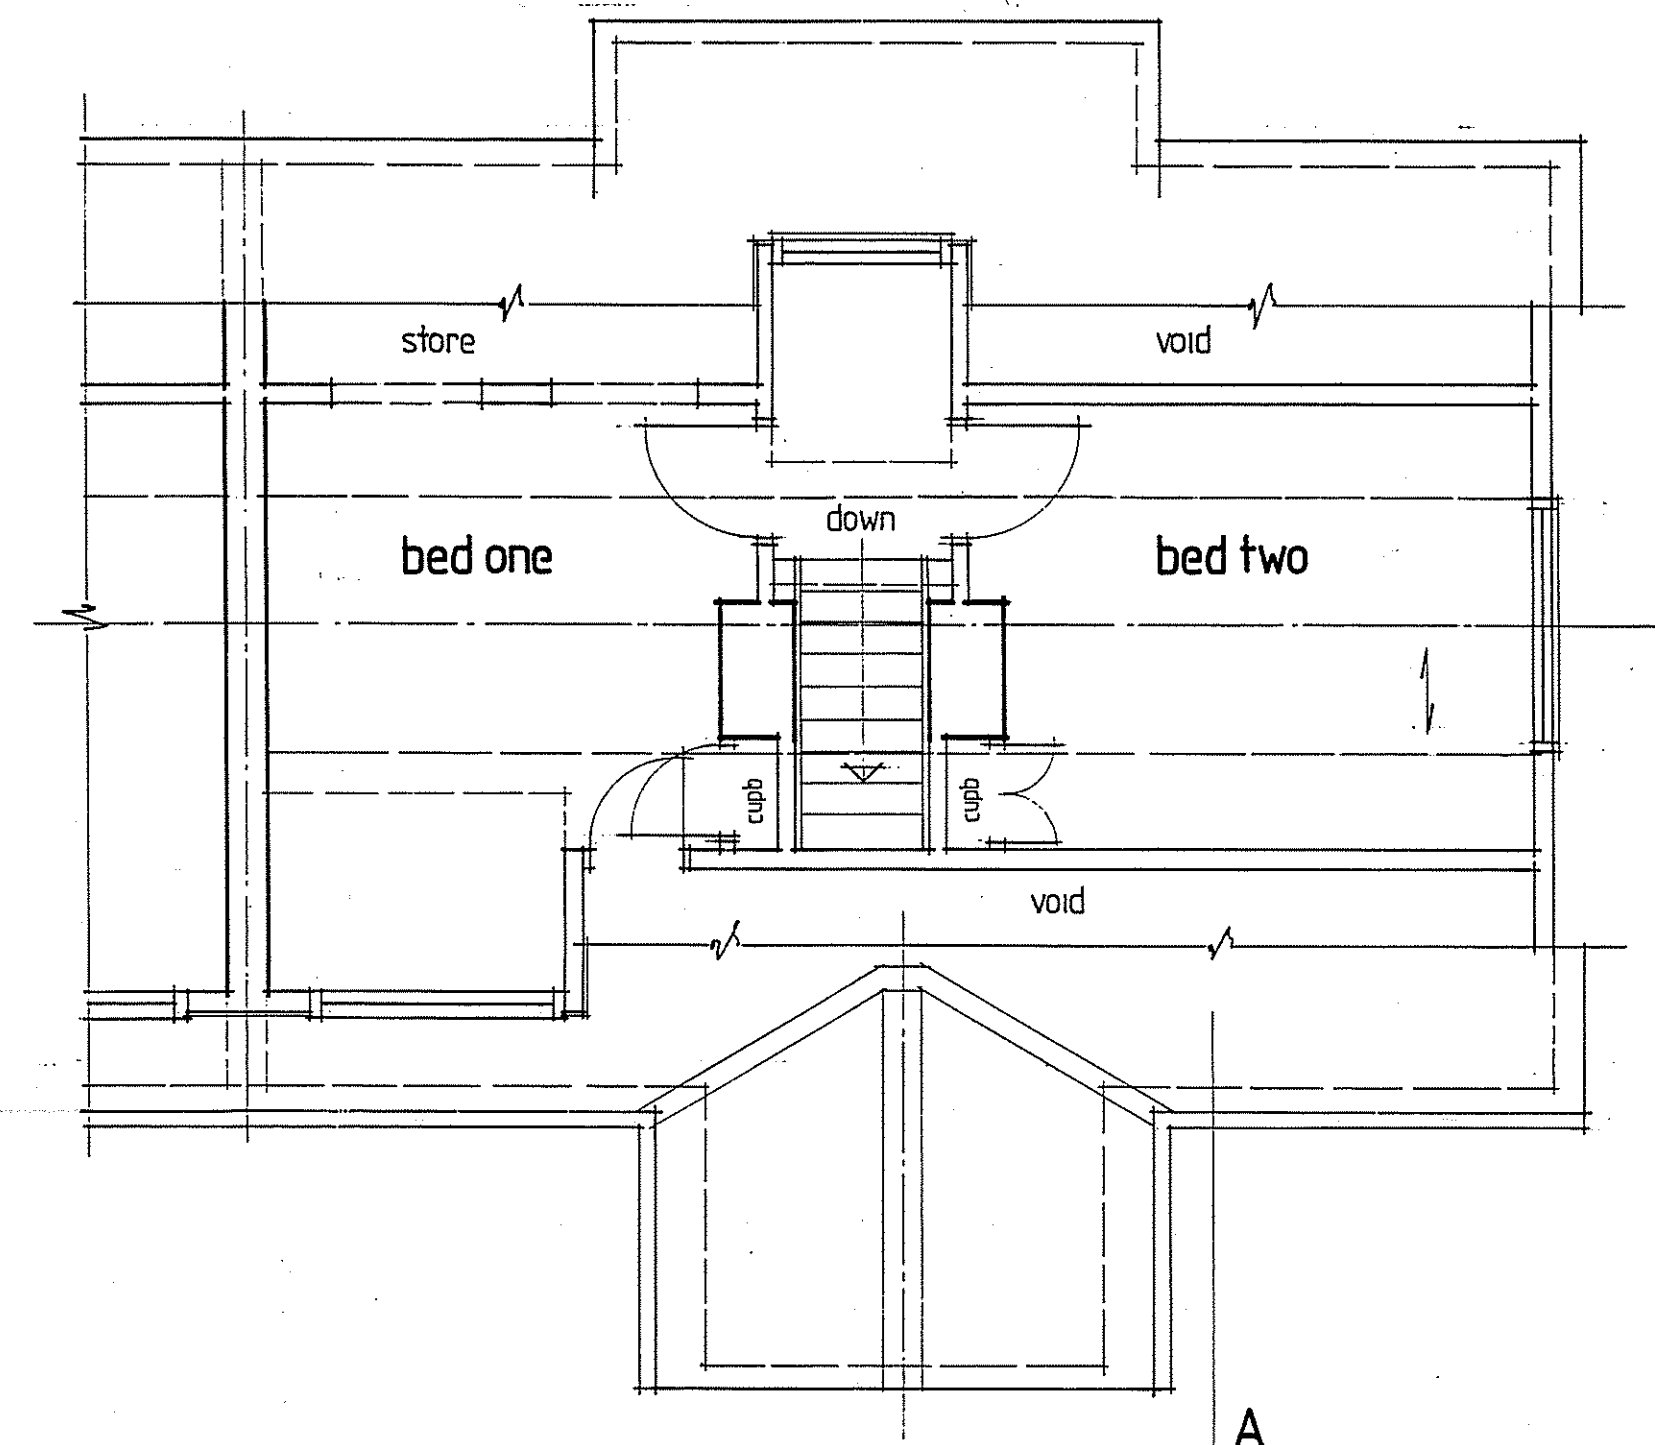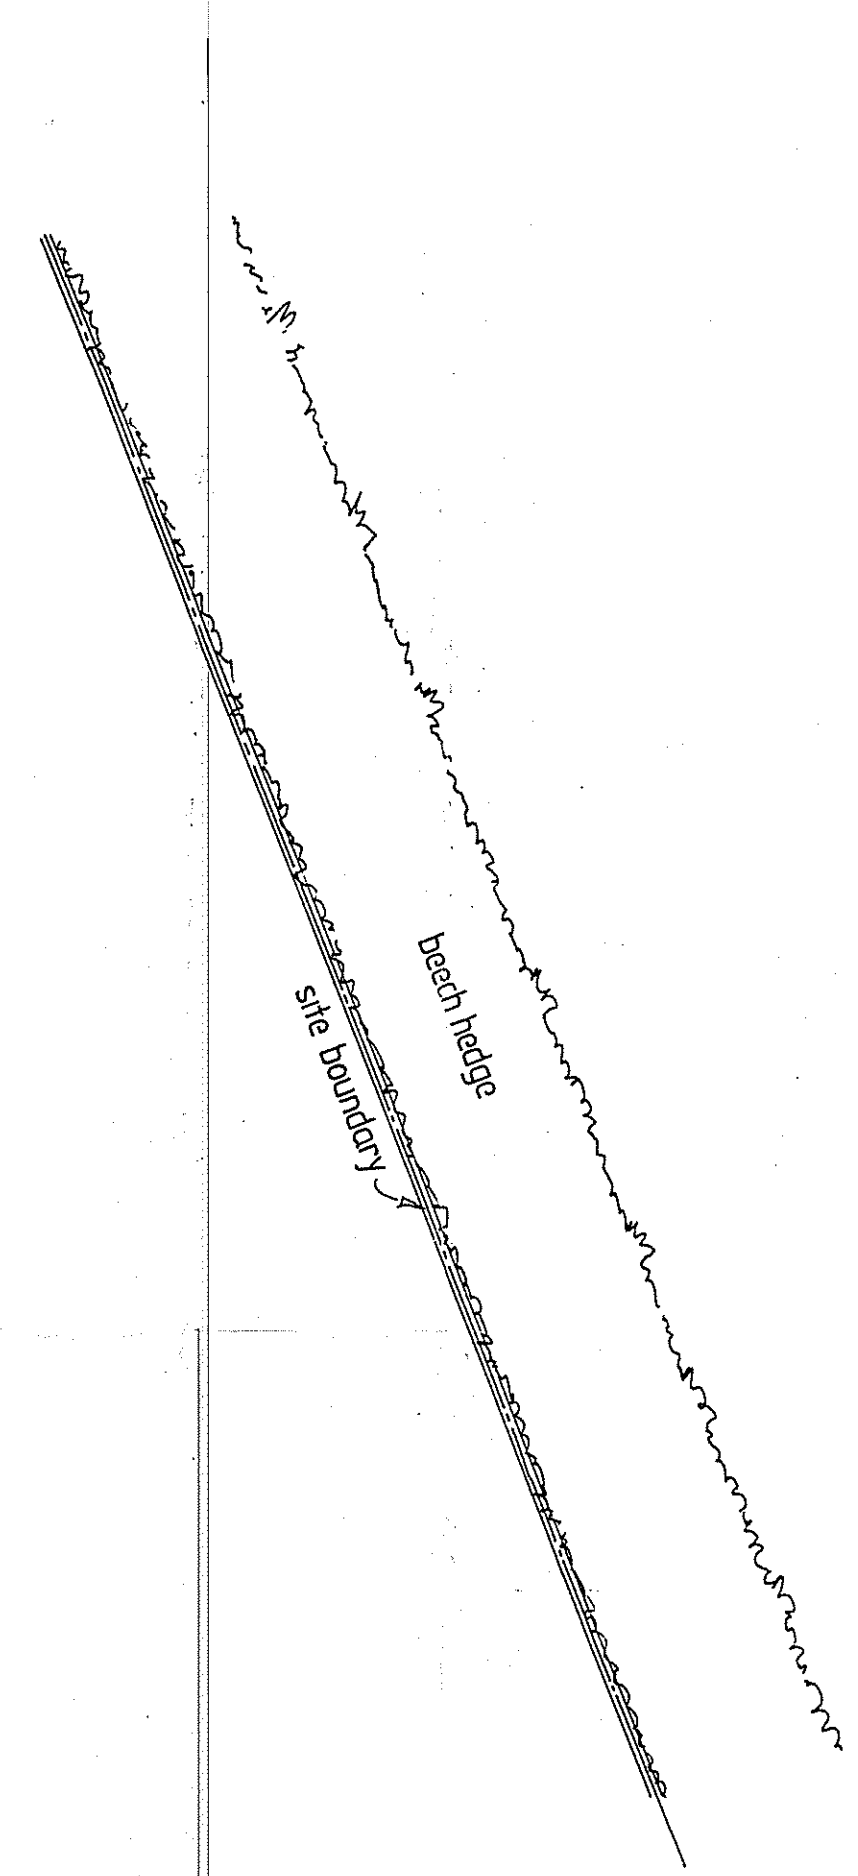

FIRST FLOOR PLAN

NYMNP
14 AUG 2013

ARCHITECTURAL
DESIGN
richard winn


PROPOSED EXTENSION
4 DARNCOMBE BUNGALOWS, LANGDALE END
SCARBOROUGH FOR MR AND MRS P PITHER
PLANS AND ELEVATIONS AS EXISTING

Scale : 1:50
Date : May 2013
Drawn : RGW
Dwg.no : 1301-1


see also plans as existing 1301-1 and 2




EAST ELEVATION

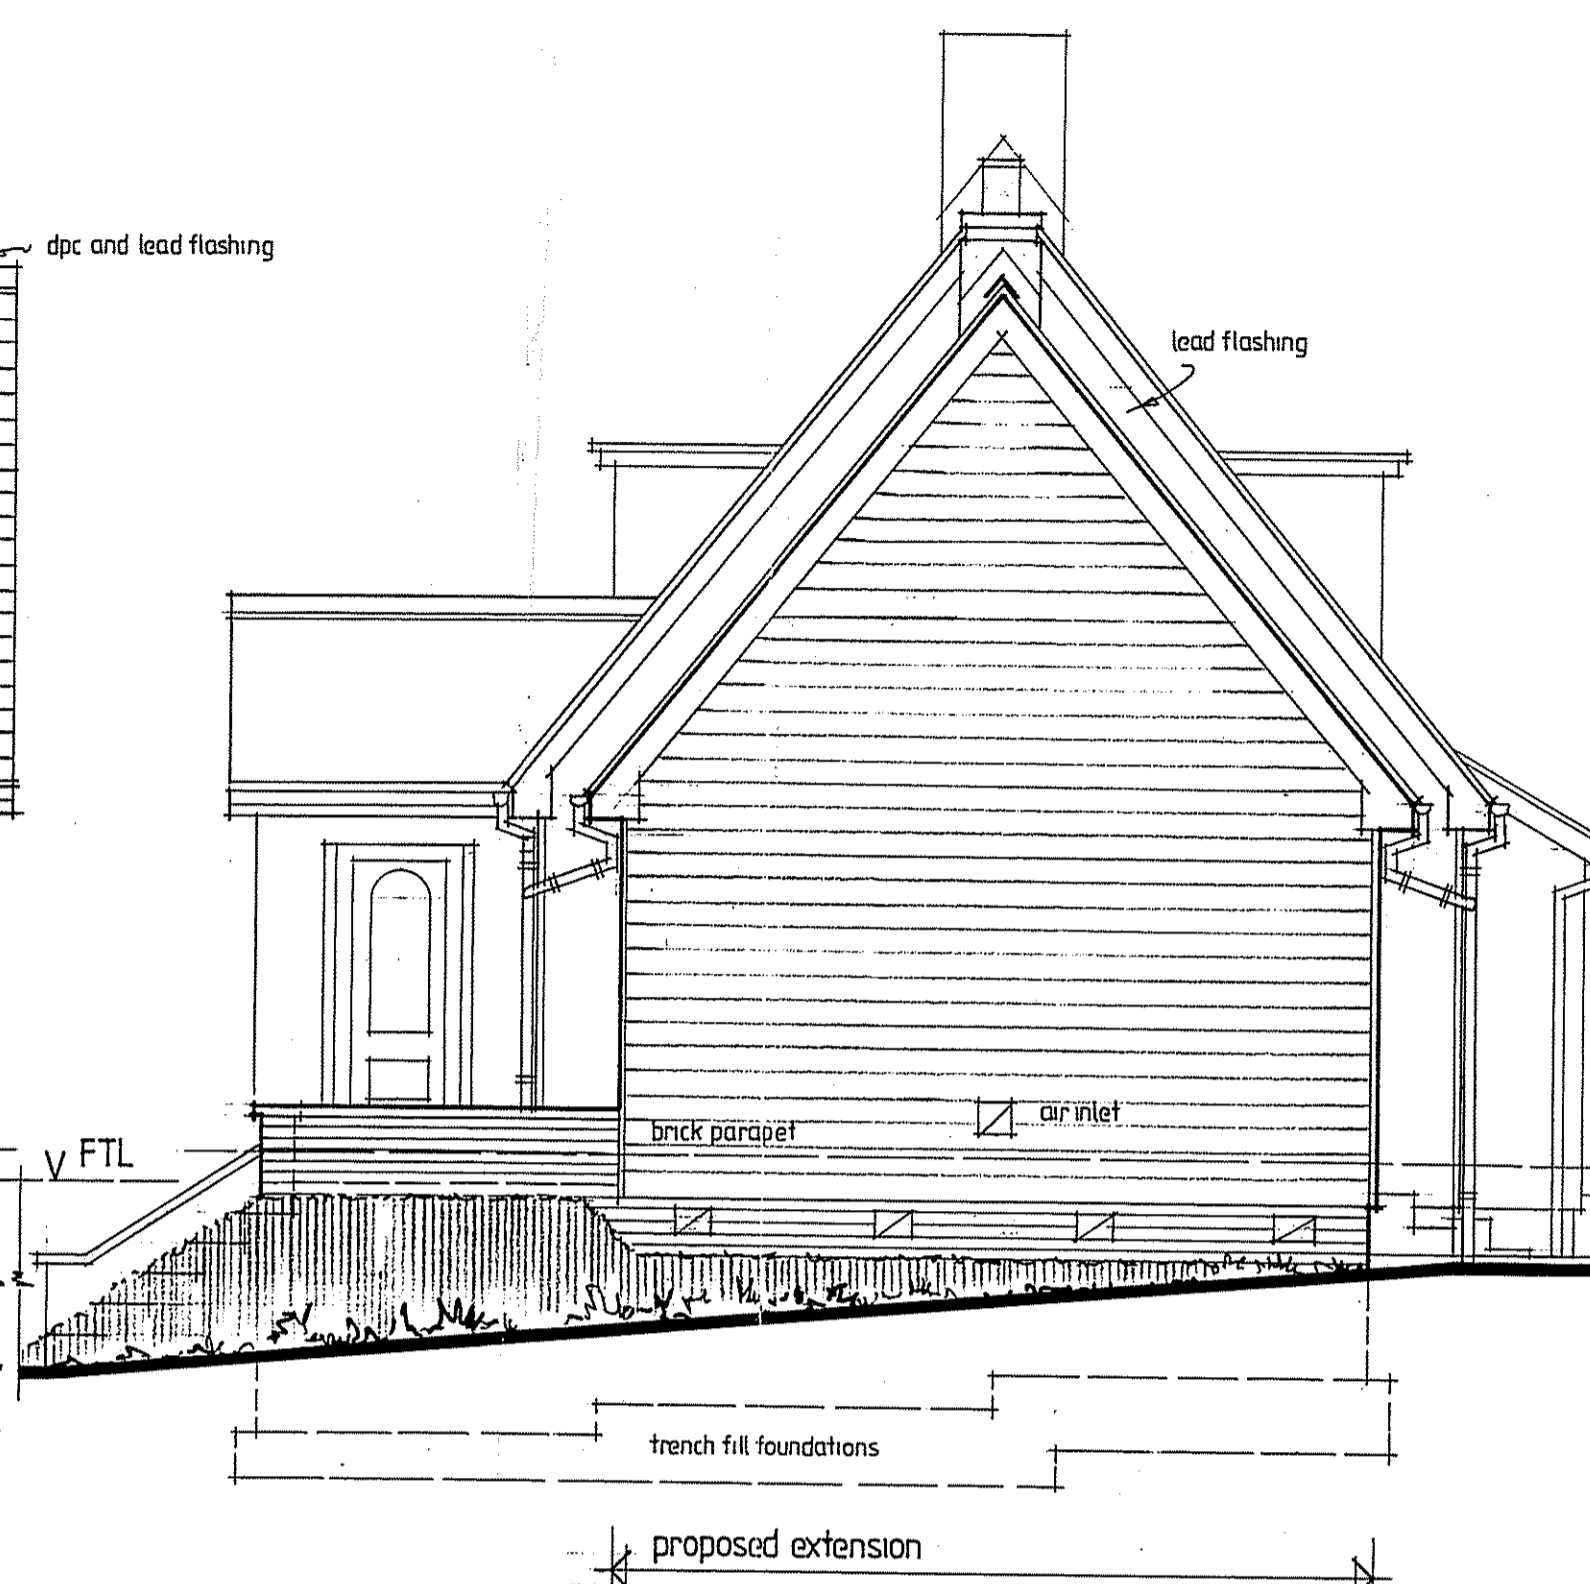


NORTH ELEVATION

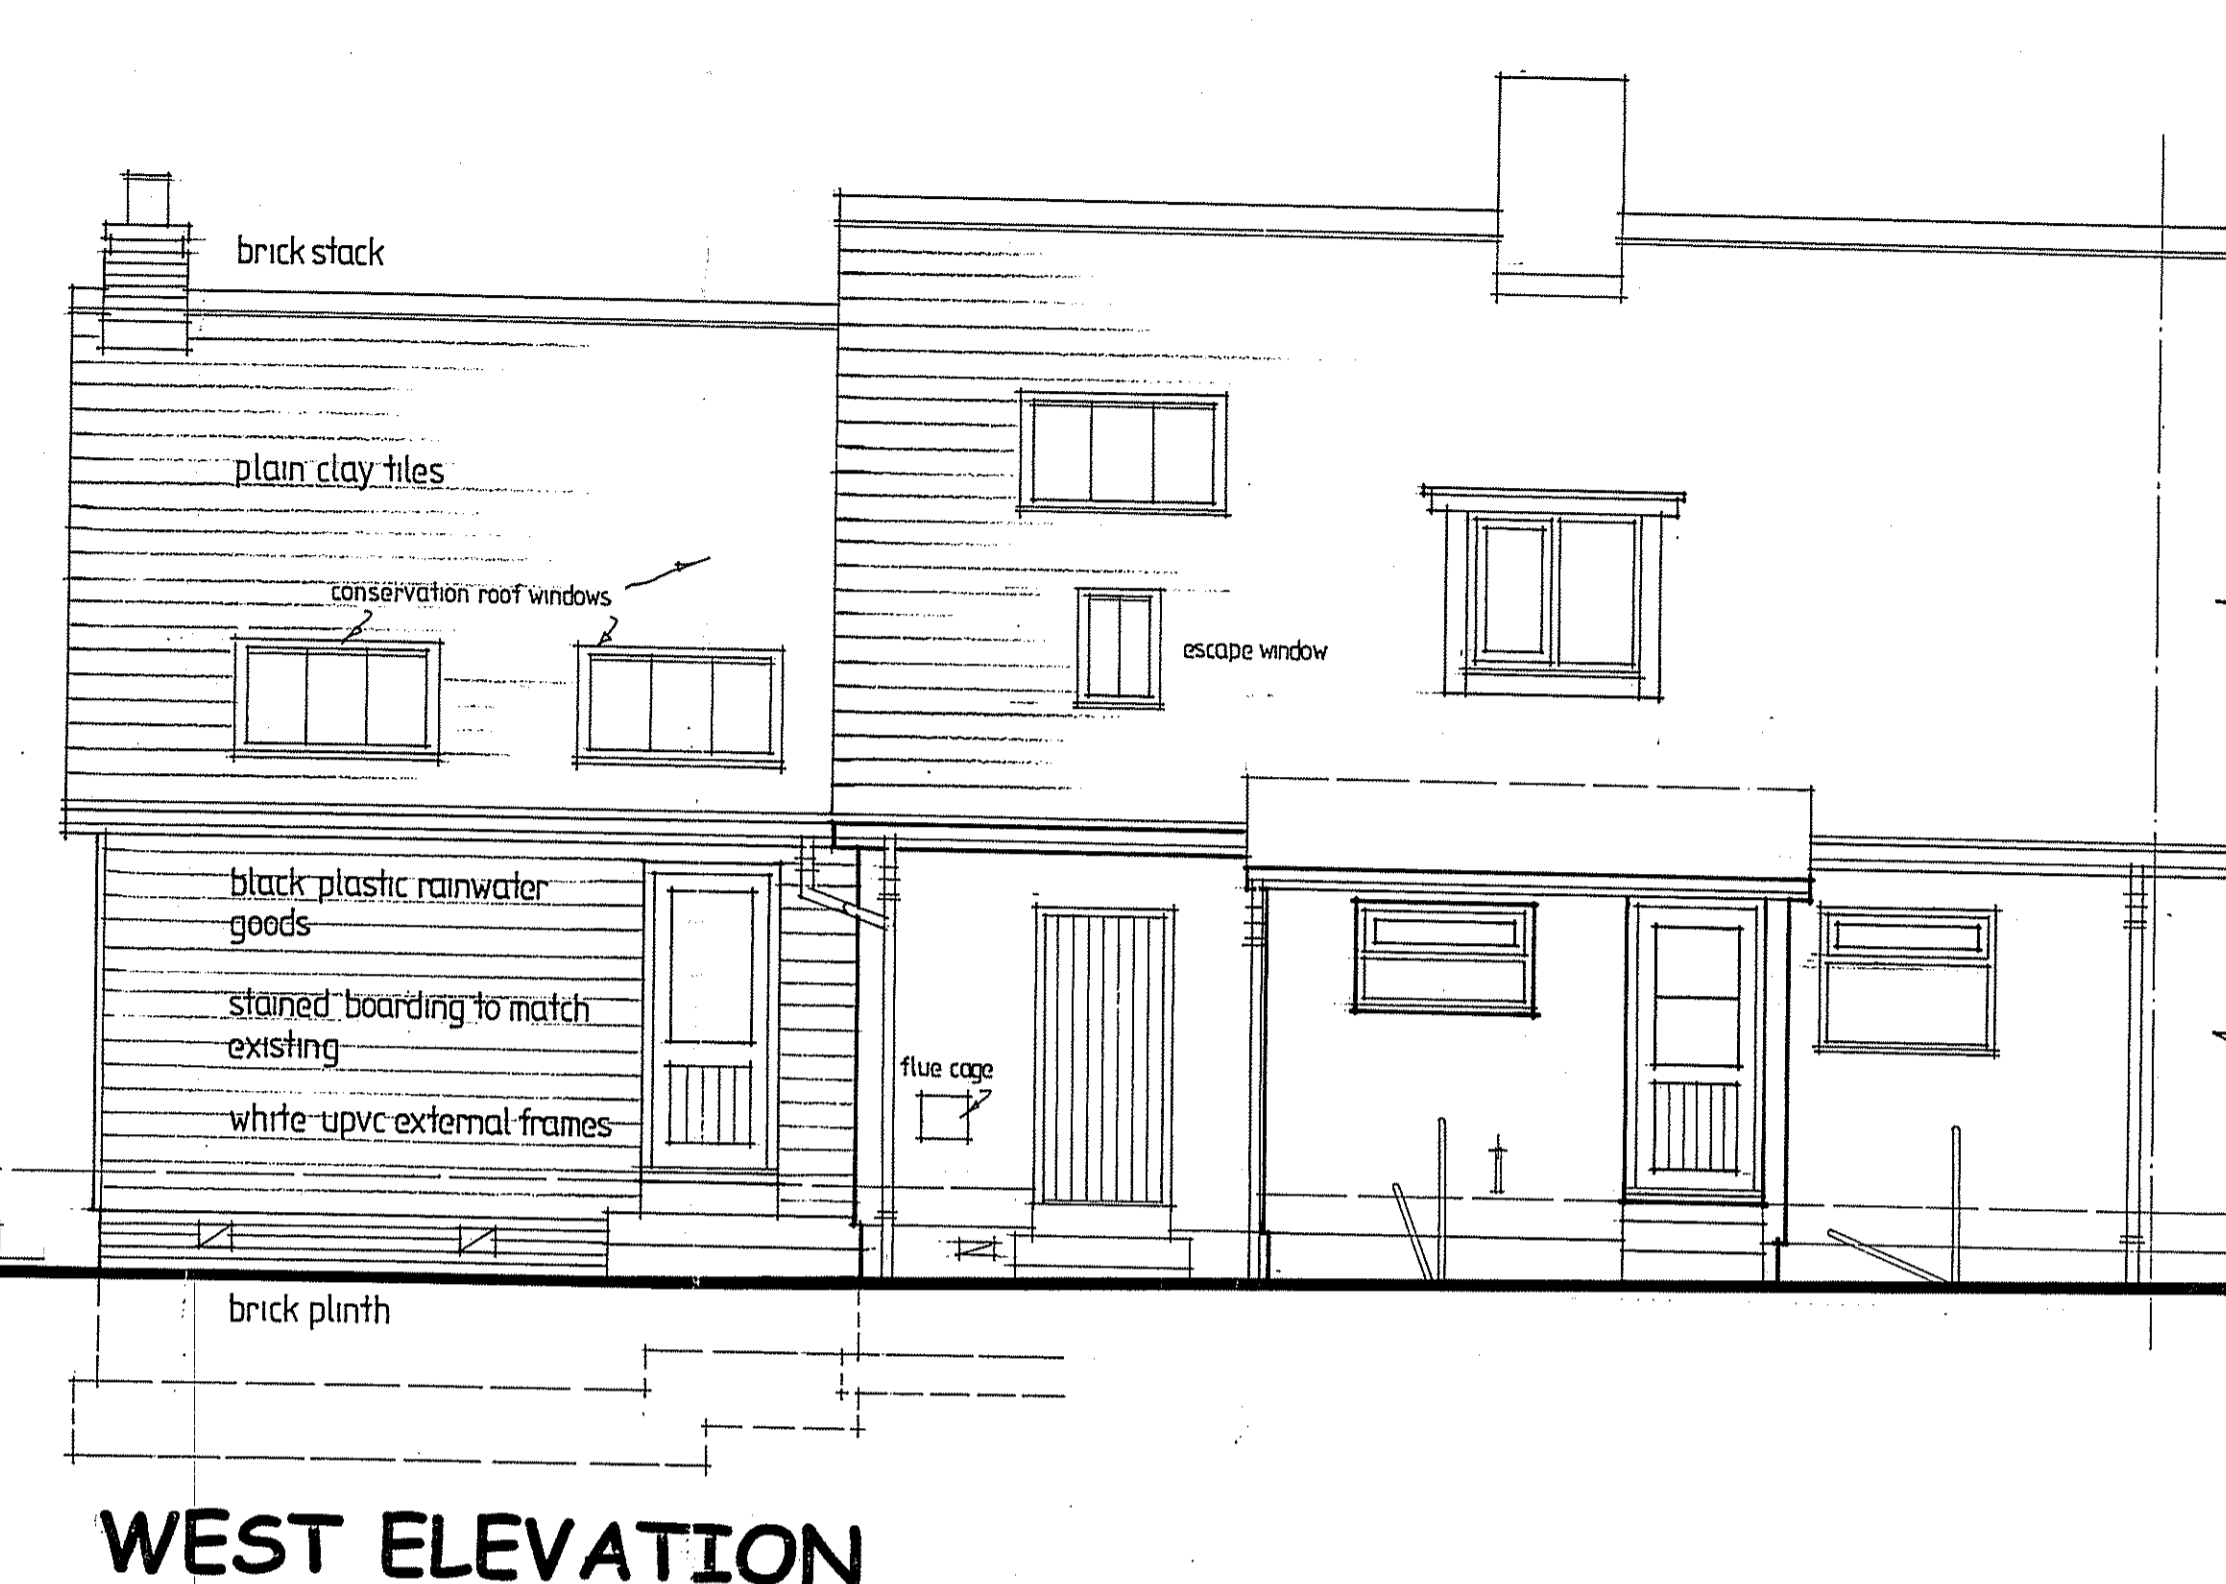

WEST ELEVATION

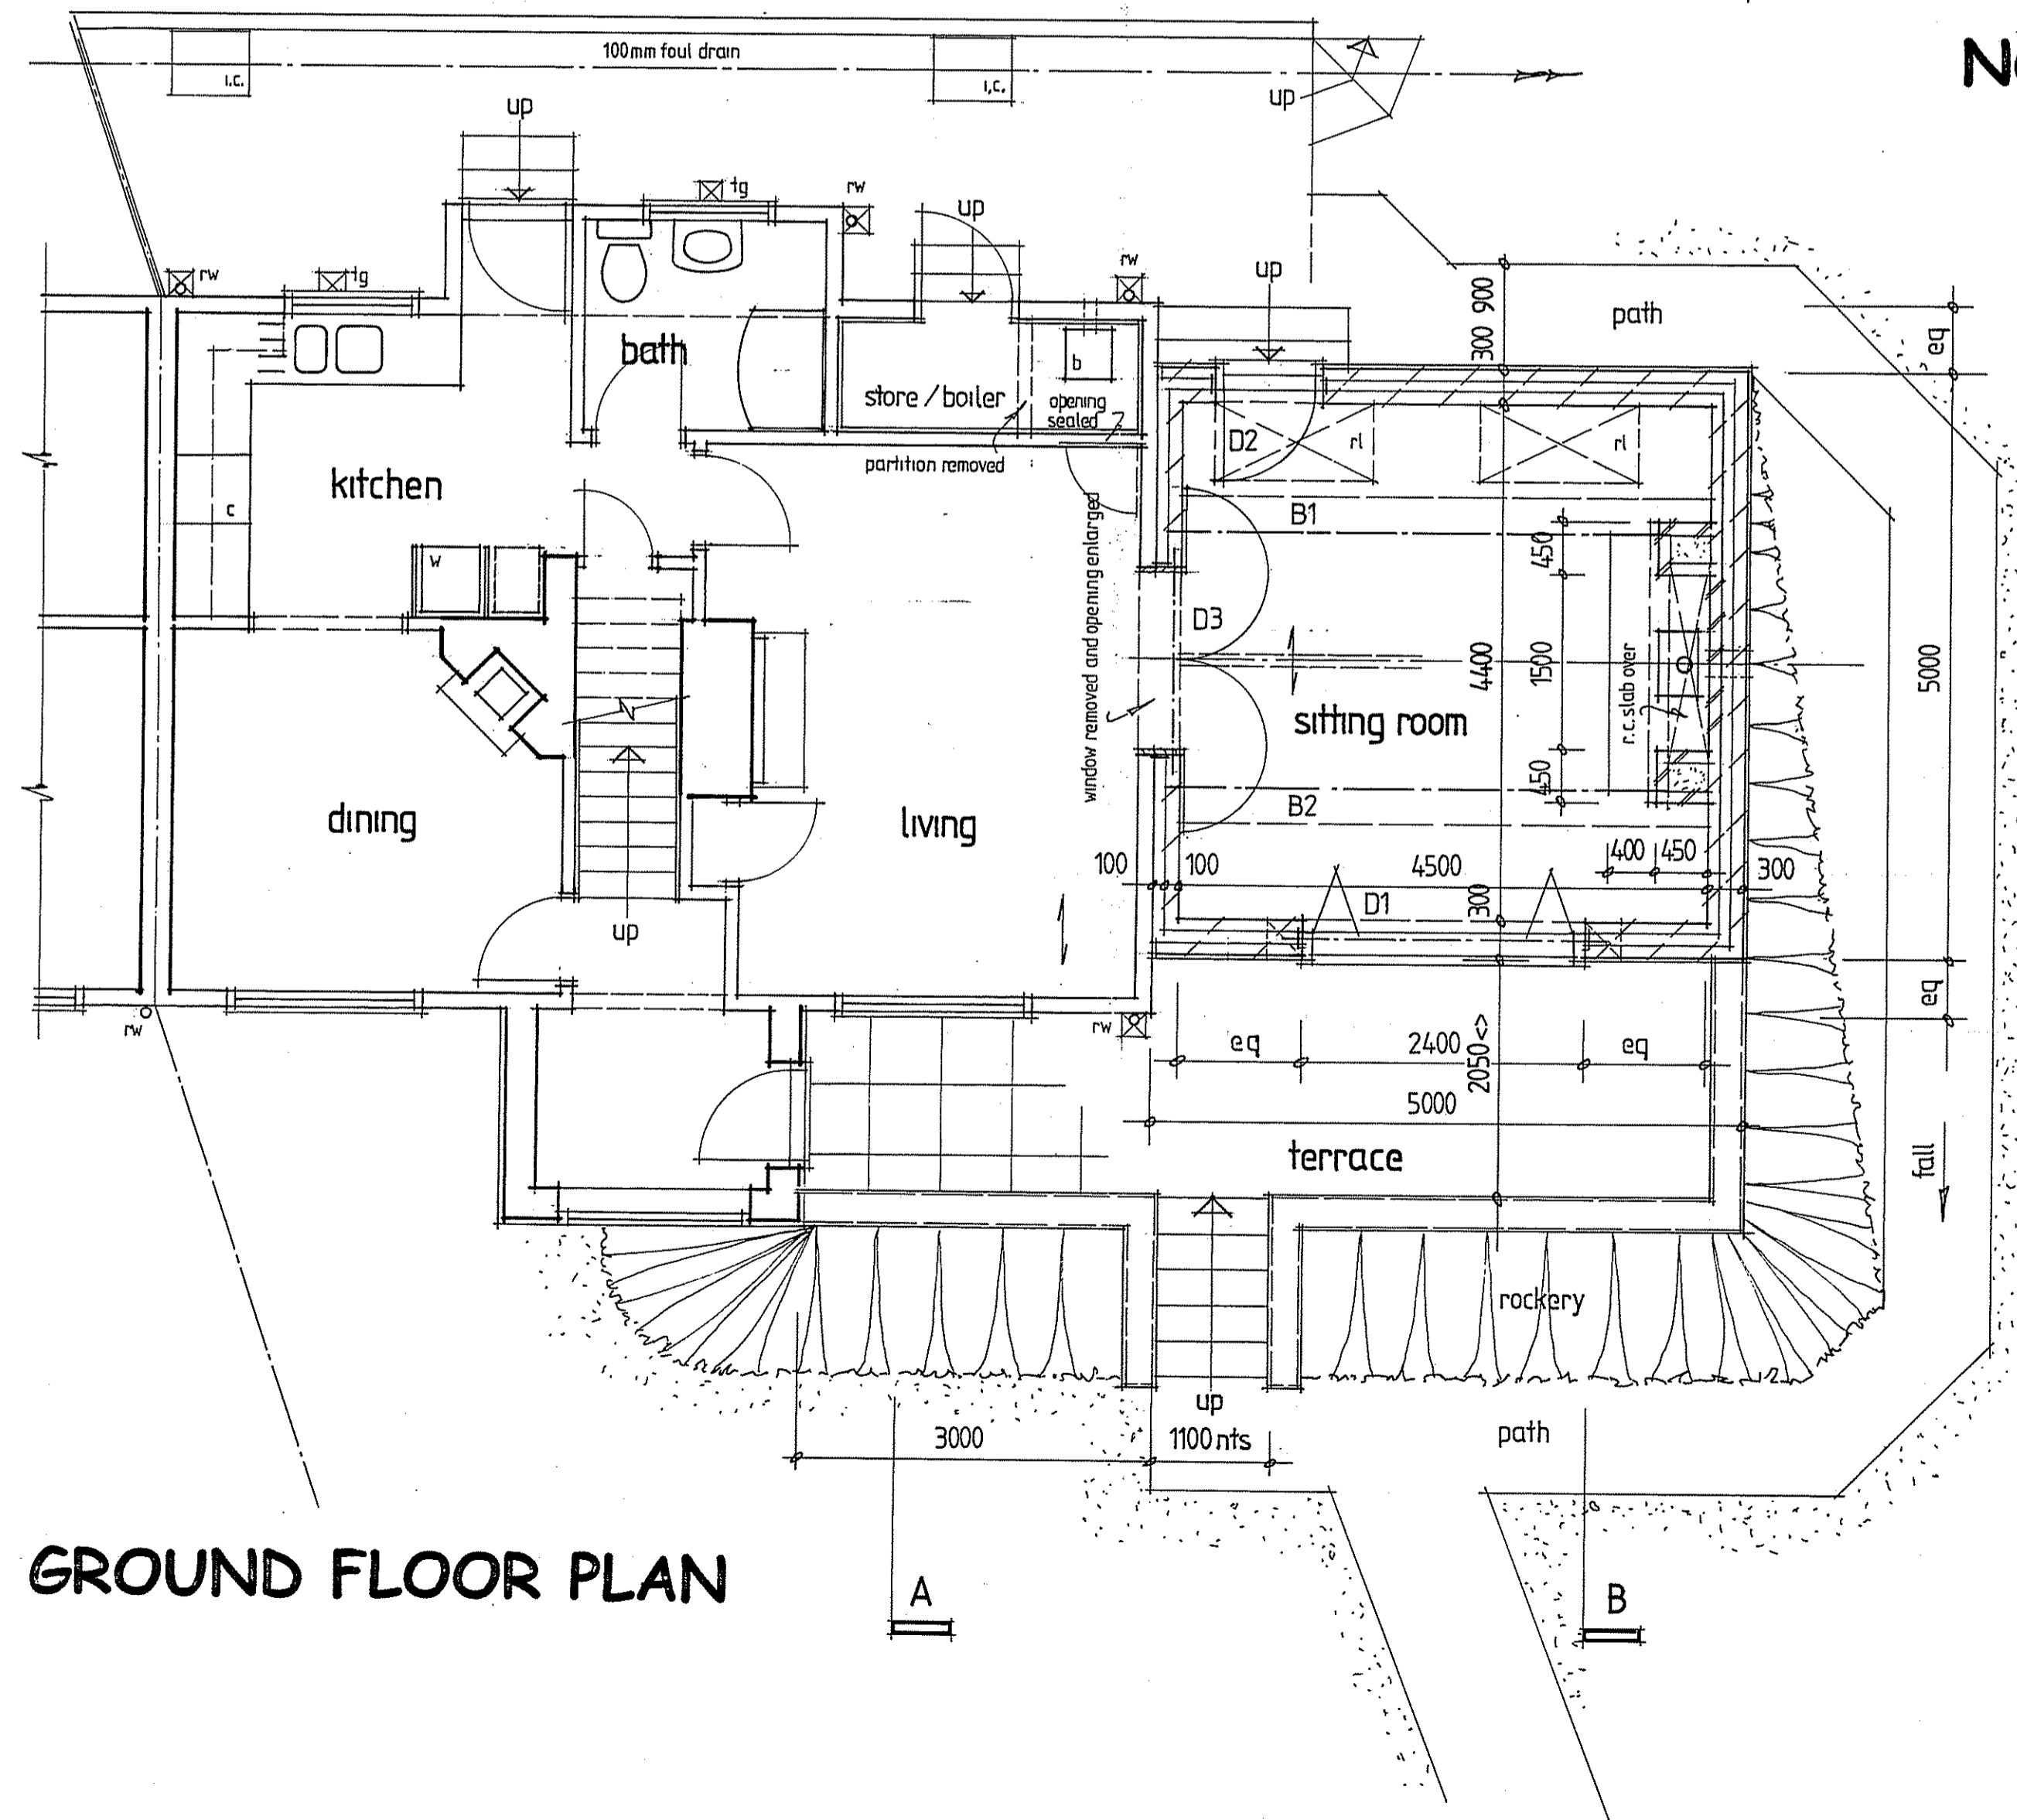

GROUND FLOOR PLAN

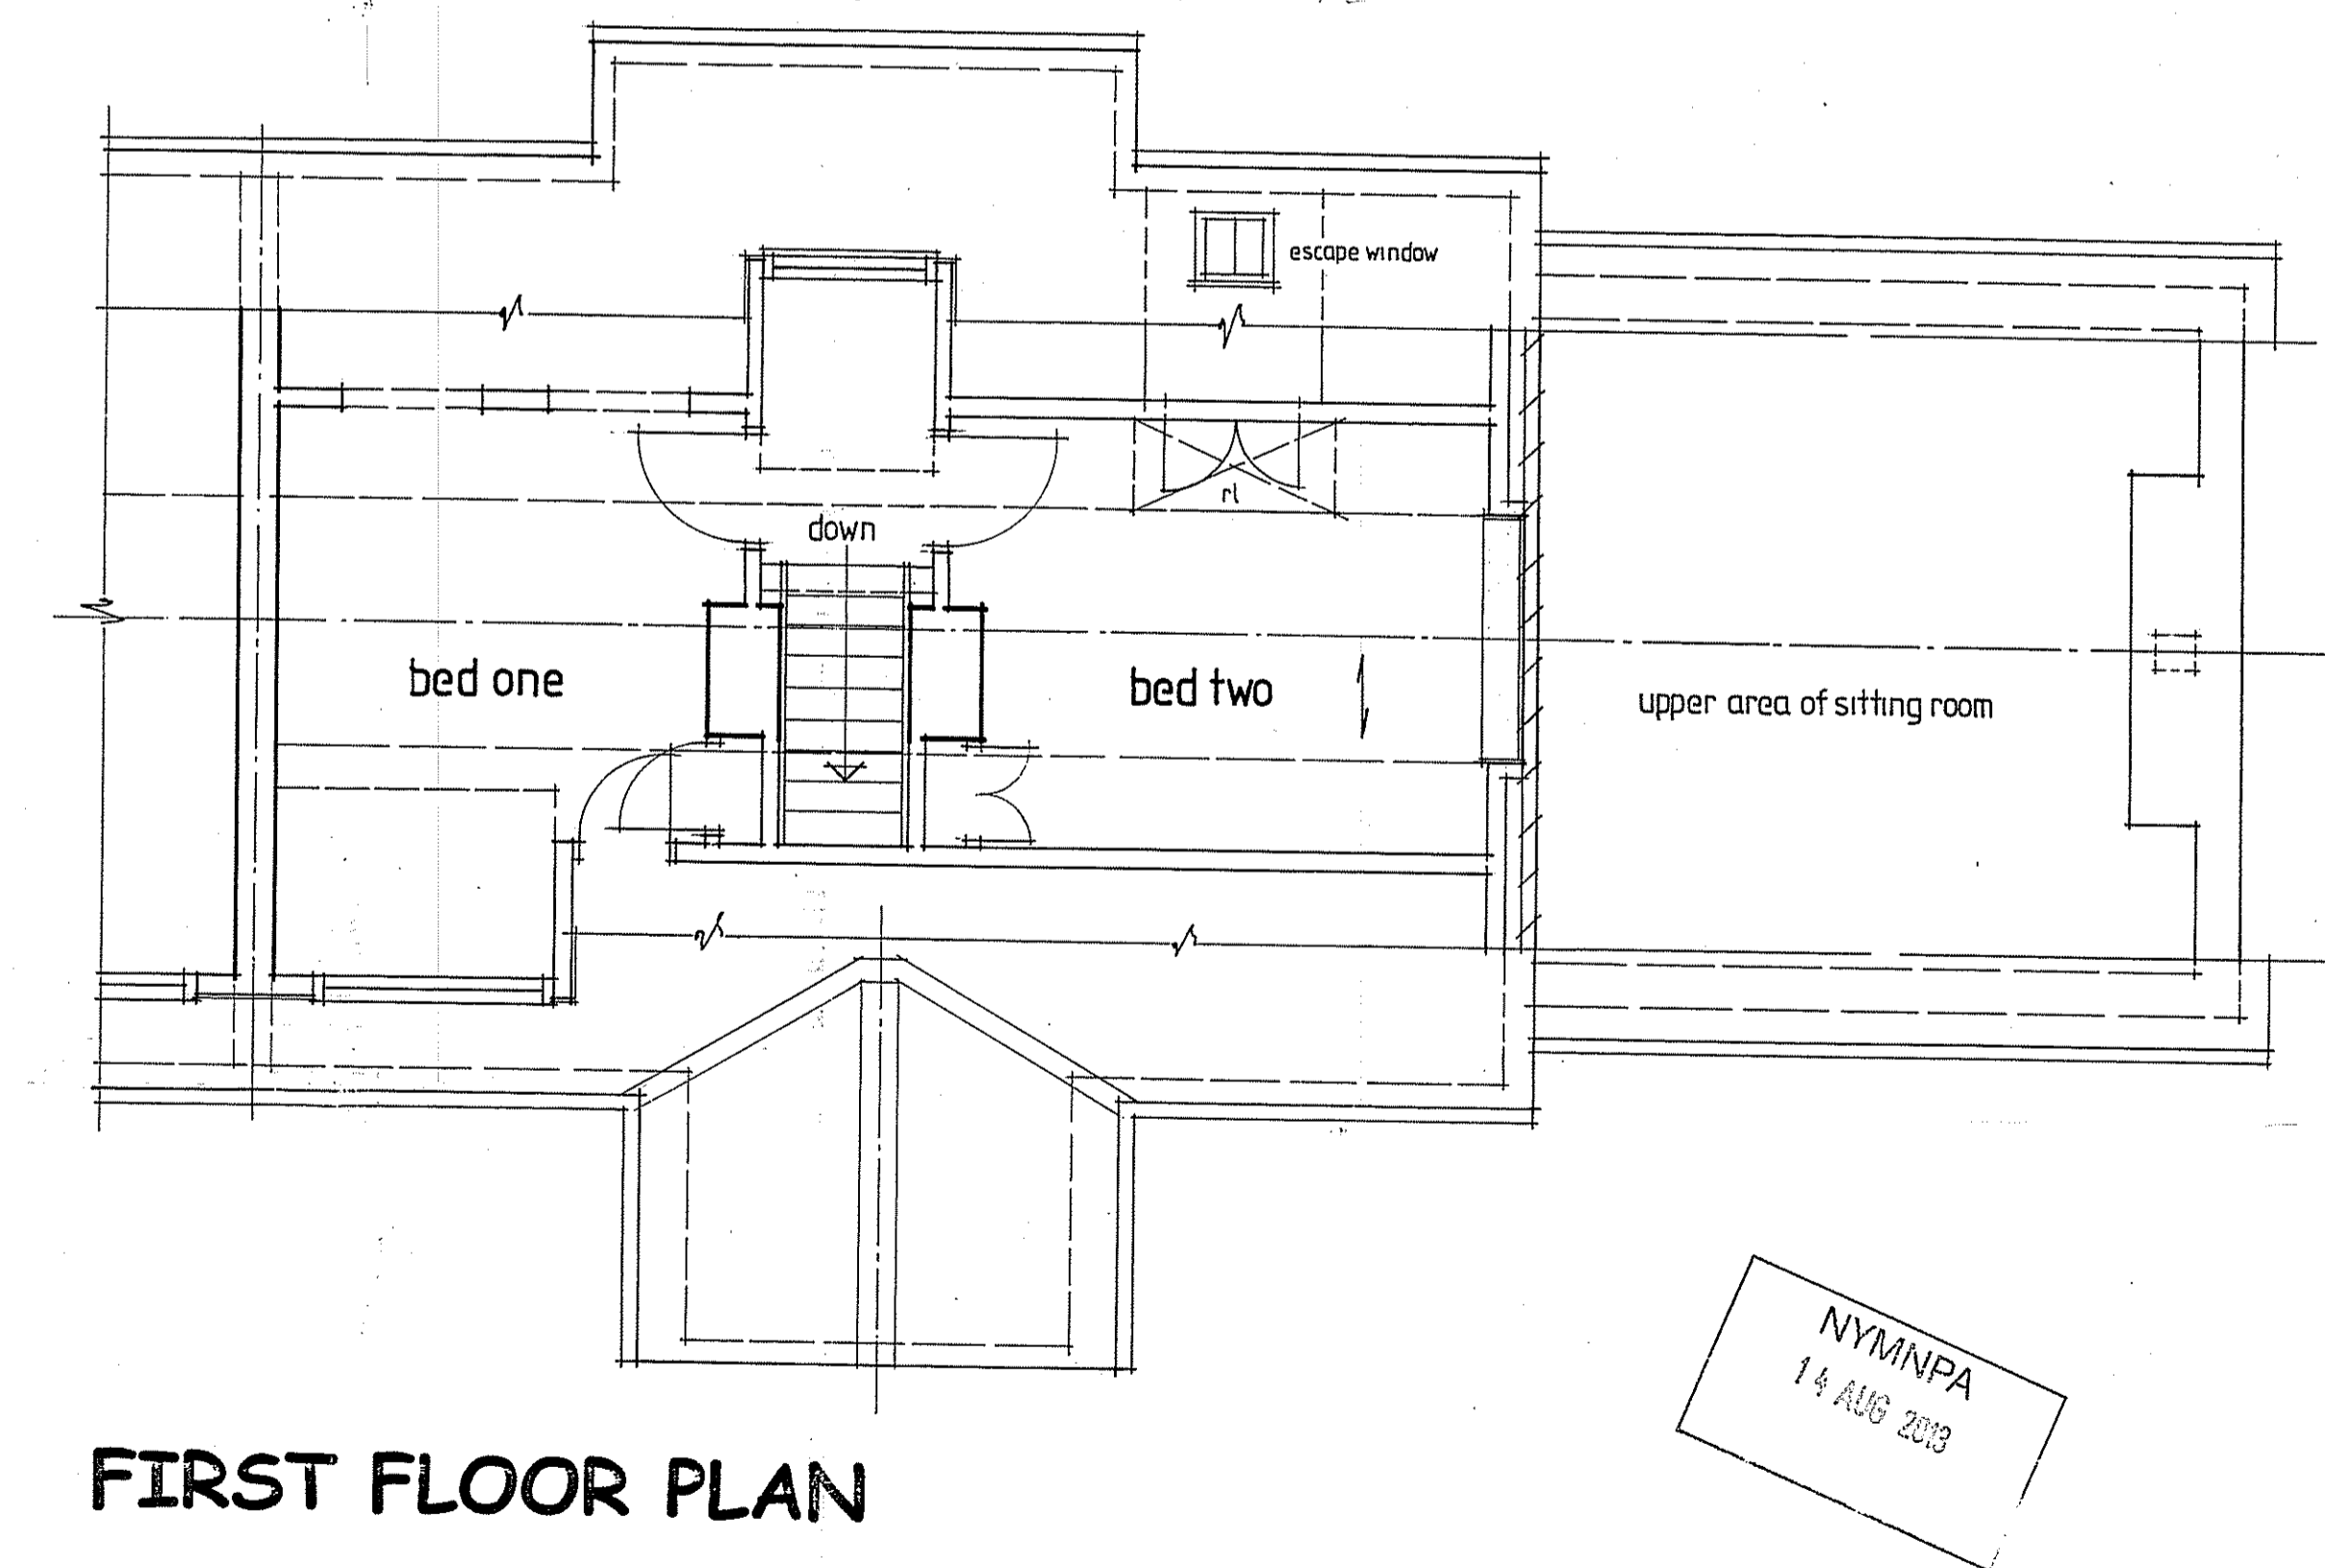

FIRST FLOOR PLAN

NYMNP
14 AUG 2013

ARCHITECTURAL DESIGN
richard winn

PROPOSED EXTENSION
4 DARNCOMBE BUNGALOWS, LANGDALE END
SCARBOROUGH FOR MR AND MRS P PITHER
PLANS AND ELEVATIONS AS PROPOSED

Scale : 1:50
Date : July 2013
Drawn : RGW
Dwg.no : 1301-3