



Roof pitched in  
matt green metal  
roof sheets  
front + rear

PROPOSED FRONT ELEVATION

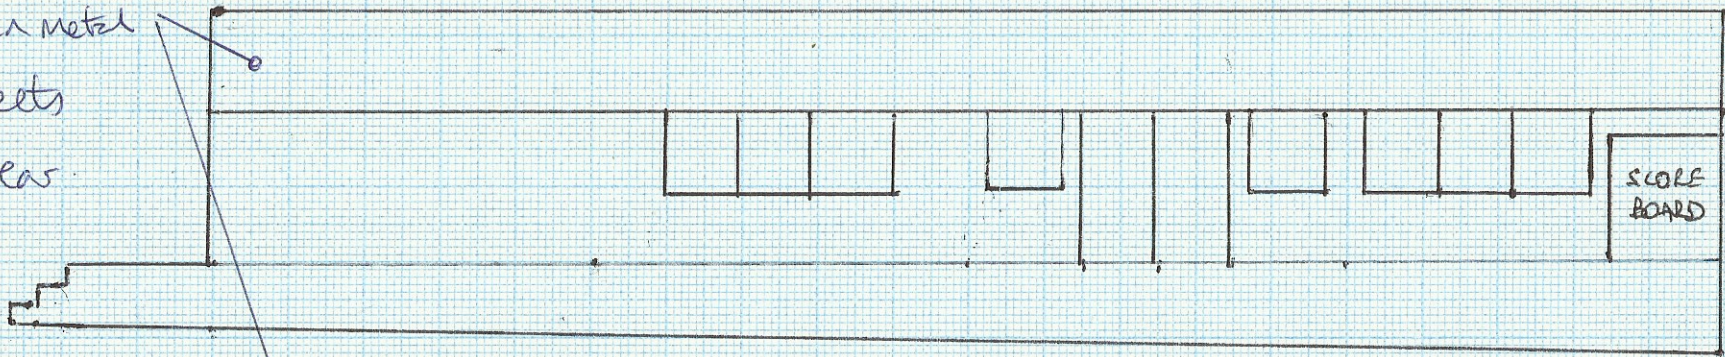

All front, rear + side  
elevations finished  
in laminated finish  
Yorkshire Boards  
to floor level


PROPOSED REAR ELEVATION

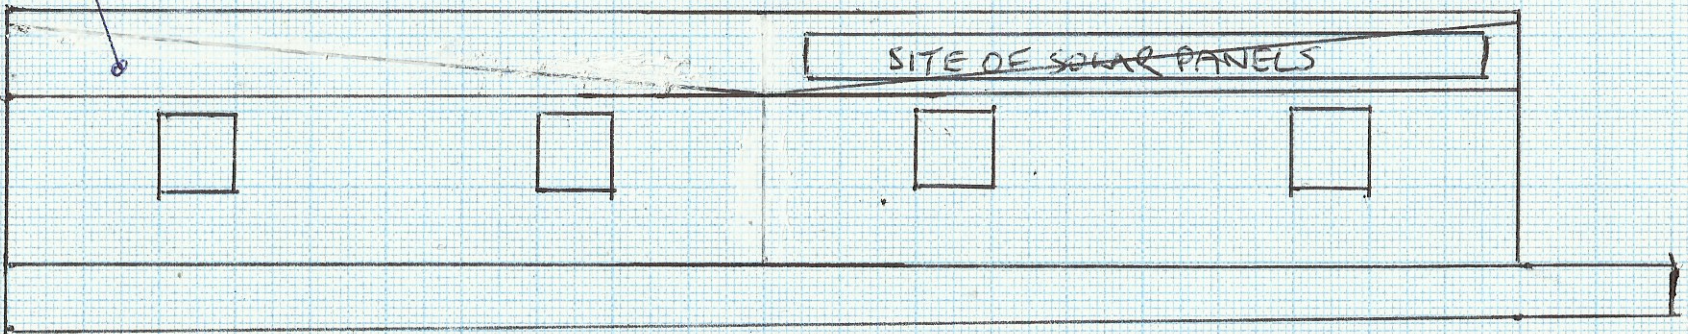

Base to be left  
blockwork



PROPOSED WEST ELEVATION

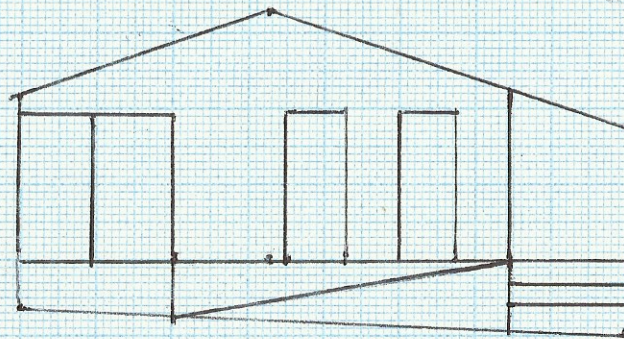

PROPOSED EAST ELEVATION

SCALE 1:100

WHEN PRINTED A4

MH 15/10/21

Amended 19/10/21

Amended 2/11/21