

NYMNPA  
12/11/2021

Location Plan  
Scale 1:5000

Ordnance Survey Licence No. 100002562

**b h d partnership**

Airy Hill Manor, Whitby, North Yorkshire, UK, YO21 1QB.  
Tel: 01947-604871 Fax: 01947-600010  
general@bhdpartnership.com www.bhdpartnership.com

● DO NOT SCALE from this drawing. Only figured dimensions are to be taken from this drawing.  
● The Contractor must verify all dimensions on site before commencing any work or shop drawings.  
The Contractor must report any discrepancies before commencing work. If this drawing exceeds the quantities taken in any way, the Technician is to be informed before work is initiated.  
Work within The Construction (Design and Management) Regulations 2015 is not to start until a Health & Safety Plan has been produced. This drawing is Copyright and must not be reproduced without consent of BHD Partnership Ltd

REV	DATE	BY	AMENDMENT	CHKD	APVD
B	08.09.21	MK	Annotations added	TH	TH
A	11/08/21	CE	Issued for approval	TH	TH

CLIENT:  
J.E & M.P Else



PROJECT:  
Grange Farm Staintondale  
Scarborough YO13 0EN

A3 DRN: C Eynon DATE: 11/08/21  
SCALE: As shown ISSUE: Preliminary

DRAWING TITLE:  
Proposed  
Location Plan

DRAWING NR:  
D12150-01

REV:  
B

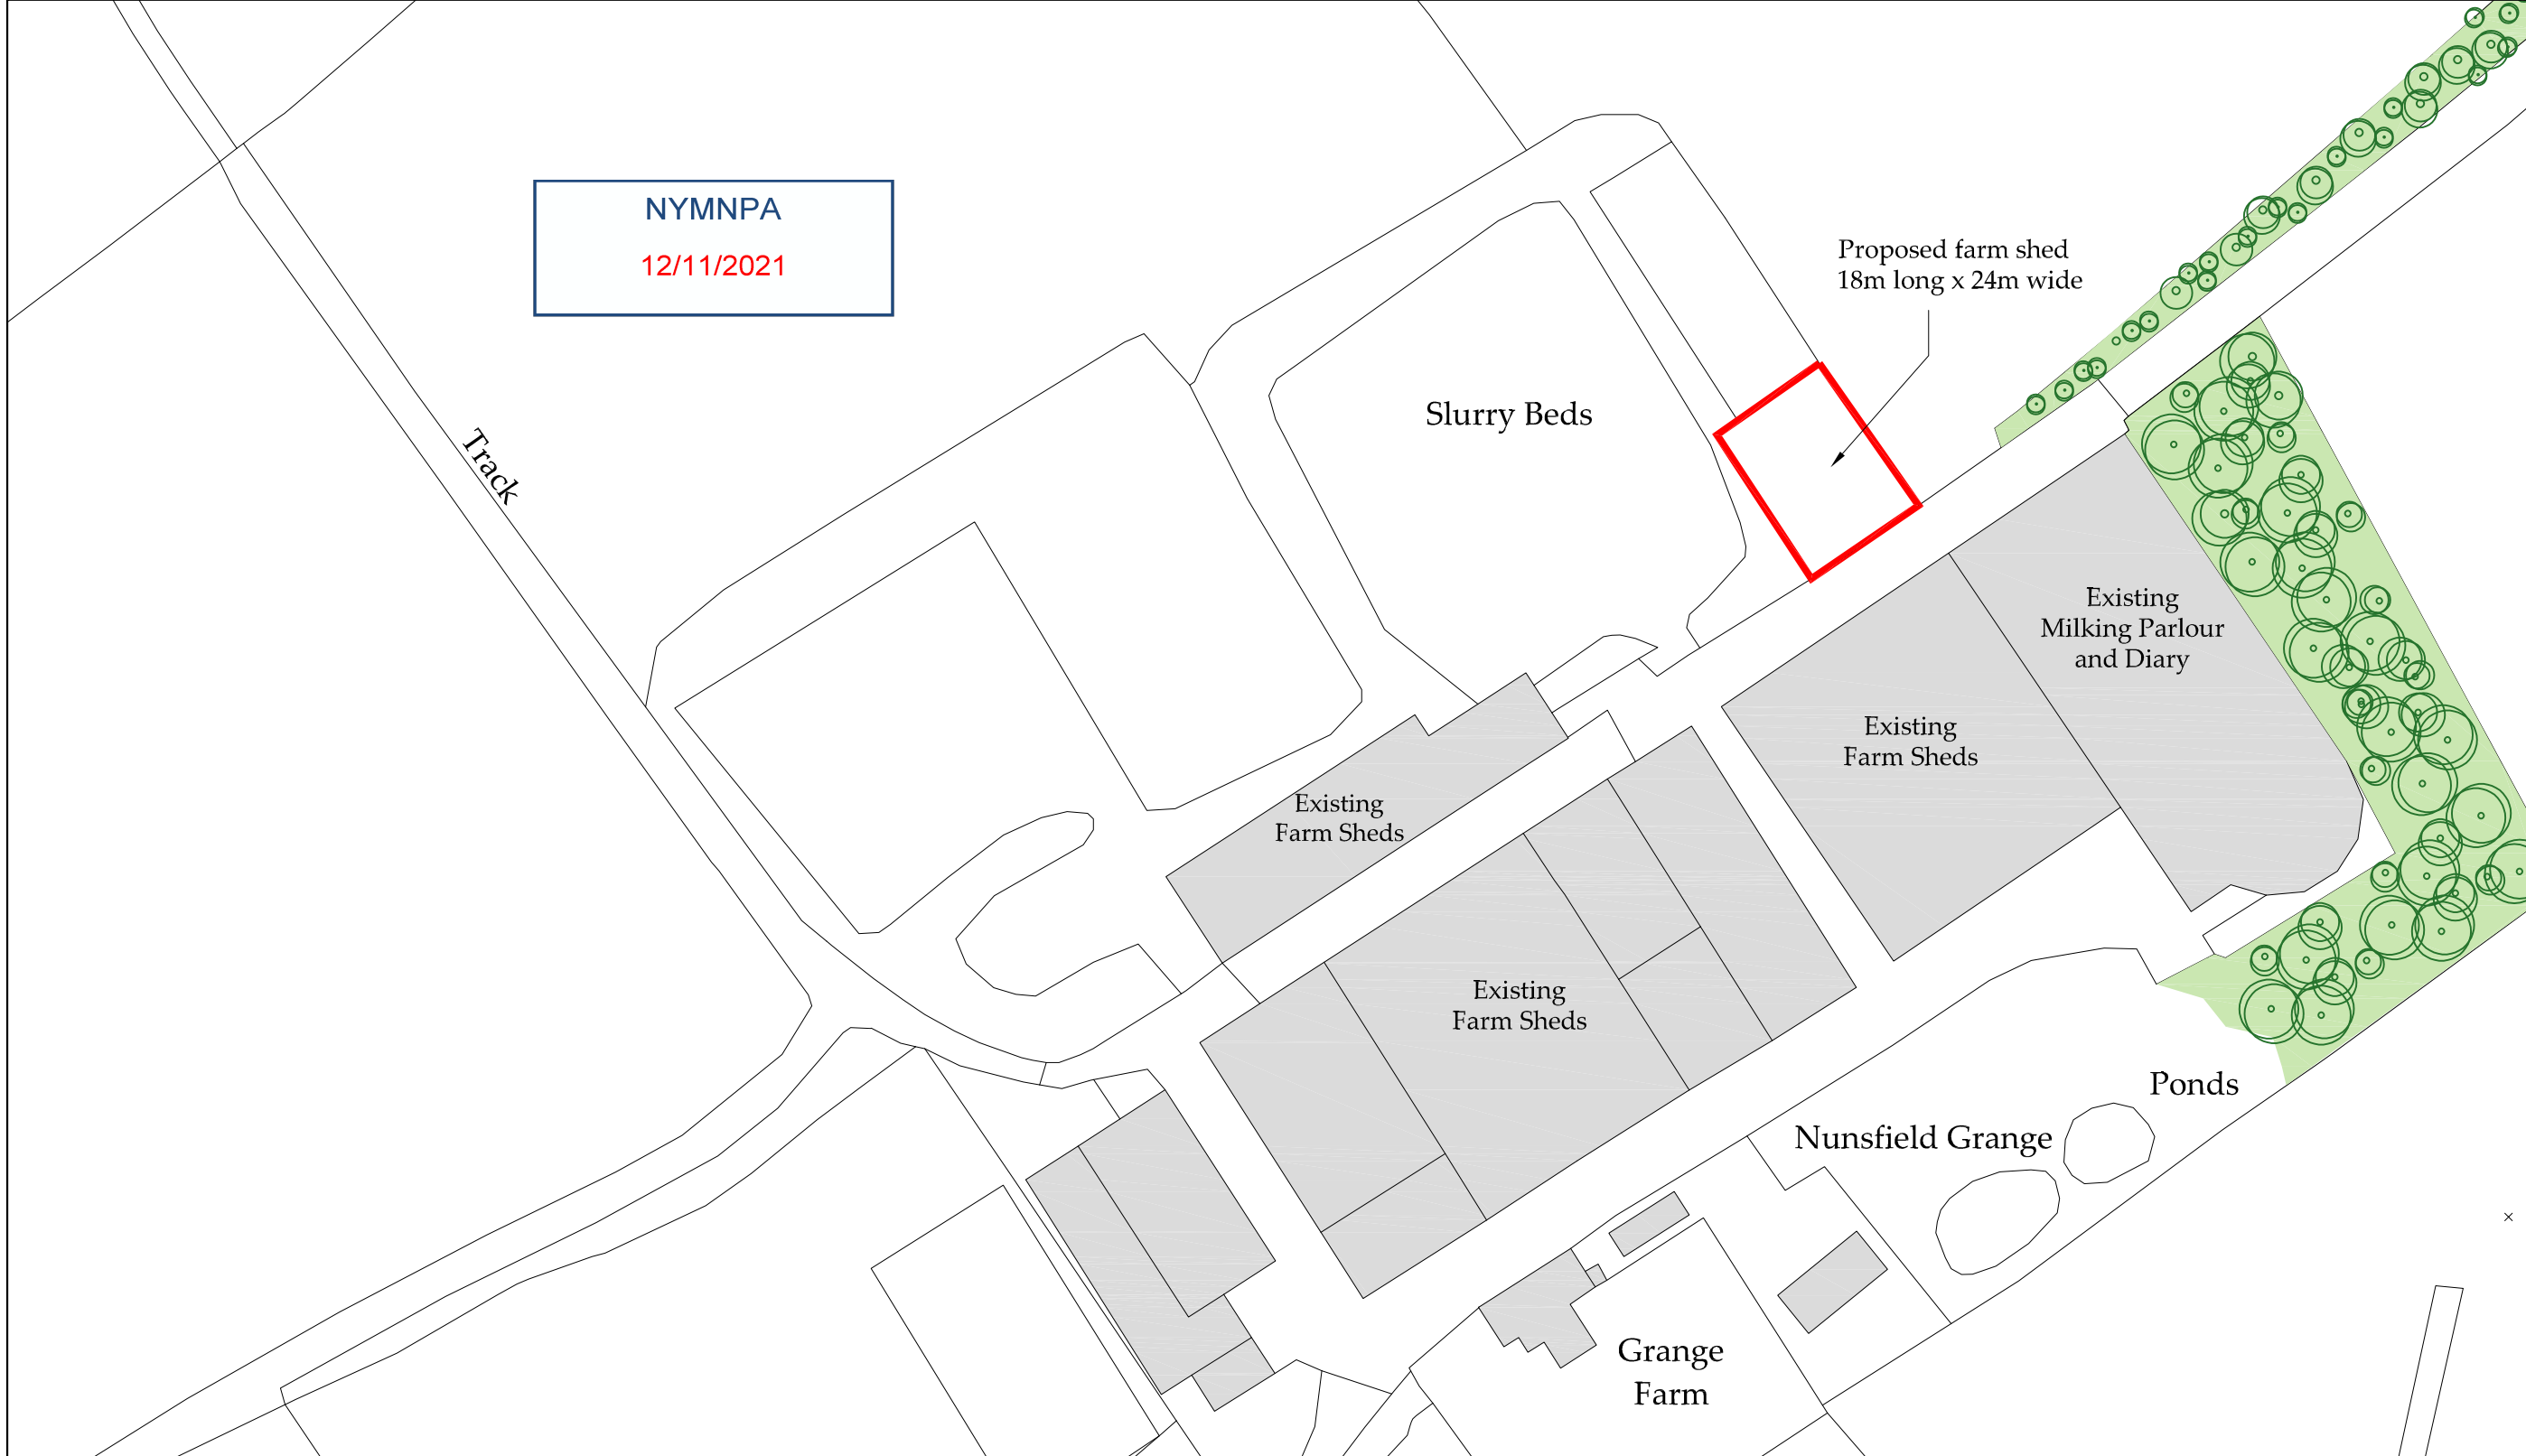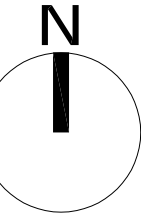

# Block Plan

Scale 1:1000

Ordnance Survey Licence No. 100002562

**b h d partnership**

Airy Hill Manor, Whitby, North Yorkshire, UK, YO21 1QB.  
Tel: 01947-604871 Fax: 01947-600010  
general@bhdpartnership.com www.bhdpartnership.com

●DO NOT SCALE from this drawing. Only figured dimensions are to be taken from this drawing.  
●The Contractor must verify all dimensions on site before commencing any work or shop drawings.  
●The Contractor must report any discrepancies before commencing work. If this drawing exceeds the quantities taken in any way, the Technician is to be informed before work is initiated.  
●Work within The Construction (Design and Management) Regulations 2015 is not to start until a Health & Safety Plan has been produced. This drawing is Copyright and must not be reproduced without consent of BHD Partnership Ltd

REV	DATE	BY	AMENDMENT	CHKD	APVD
B	08.09.21	MK	Annotations added	TH	TH
A	11/08/21	CE	Issued for approval	TH	TH

CLIENT:  
**J.E & M.P Else**

PROJECT:  
**Grange Farm Staintondale  
Scarborough YO13 0EN**

A3 | DRN: C Eynon | DATE: 11/08/21  
SCALE: As shown | ISSUE: Preliminary

DRAWING TITLE:


**Proposed  
Block Plan**

DRAWING NR:  
**D12150-02**

REV:  
**B**

Do not scale from this drawing, only figured dimensions are to be taken from this drawing.  
 The contractor must verify all dimensions on site before commencing any work or shop drawings.  
 The contractor must report any discrepancies before commencing work. If this drawing exceeds the quantities taken in any way, the technician is to be informed before work is initiated.  
 Work within the construction (design and management) regulations 2015 is not to start until a health & safety plan has been produced. This drawing is copyright and must not be reproduced without consent of BHD Partnership Ltd.  
 CDM Regulations  
 Contractor must not start without 'Pre Construction Information' from Principle Designer. If unsure contact BHD.  
 Contractor must agree the 'Principle Contractor' roll with the client prior to commencement of the works.  
 Ensure if required under CDM2015 regulations that the project is notified to the HSE.

**NYMNP**  
**12/11/2021**

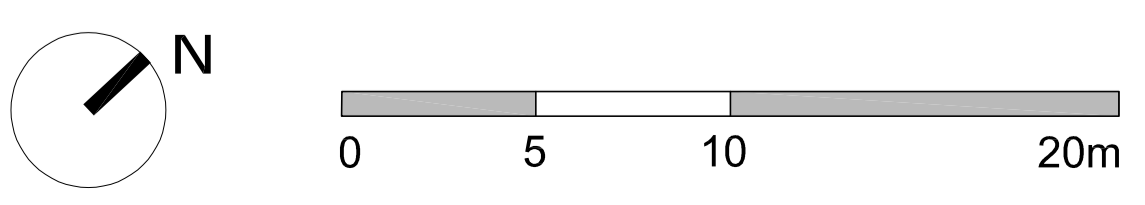


**Floor plan**  
 Scale 1:200

REV	DATE	BY	AMENDMENT
A	08.09.21	MK	First Issue

**bhd partnership**  
 Architecture + Engineering  
 Airy Hill Manor, Waterstead Lane,  
 Whitby, N. Yorks. YO21 1QB.  
 P: +441947 604871 F: +441947 600010  
 E: general@bhdpartnership.com


CLIENT:	J.E & M.P Else
PROJECT:	Grange Farm Staintondale Scarborough YO13 0EN
DRAWING:	Proposed Floor plan
DRAWING STATUS:	Preliminary
DRAWN:	Marie Kay
CHECKED:	Tim Harrison
SCALE @ SIZE:	1 : 200 @ A1
DATE:	08.09.2021
DRAWING No:	D12150 - 05
REV:	A

Do not scale from this drawing, only figured dimensions are to be taken from this drawing.  
 The contractor must verify all dimensions on site before commencing any work or shop drawings.  
 The contractor must report any discrepancies before commencing work. If this drawing exceeds the quantities taken in any way, the technician is to be informed before work is initiated.  
 Work within the construction (design and management) regulations 2015 is not to start until a health & safety plan has been produced. This drawing is copyright and must not be reproduced without consent of BHD Partnership Ltd.  
**CDM Regulations**  
 Contractor must not start without 'Pre Construction Information' from Principle Designer. If unsure contact BHD.  
 Contractor must agree the 'Principle Contractor' roll with the client prior to commencement of the works.  
 Ensure if required under CDM2015 regulations that the project is notified to the HSE.

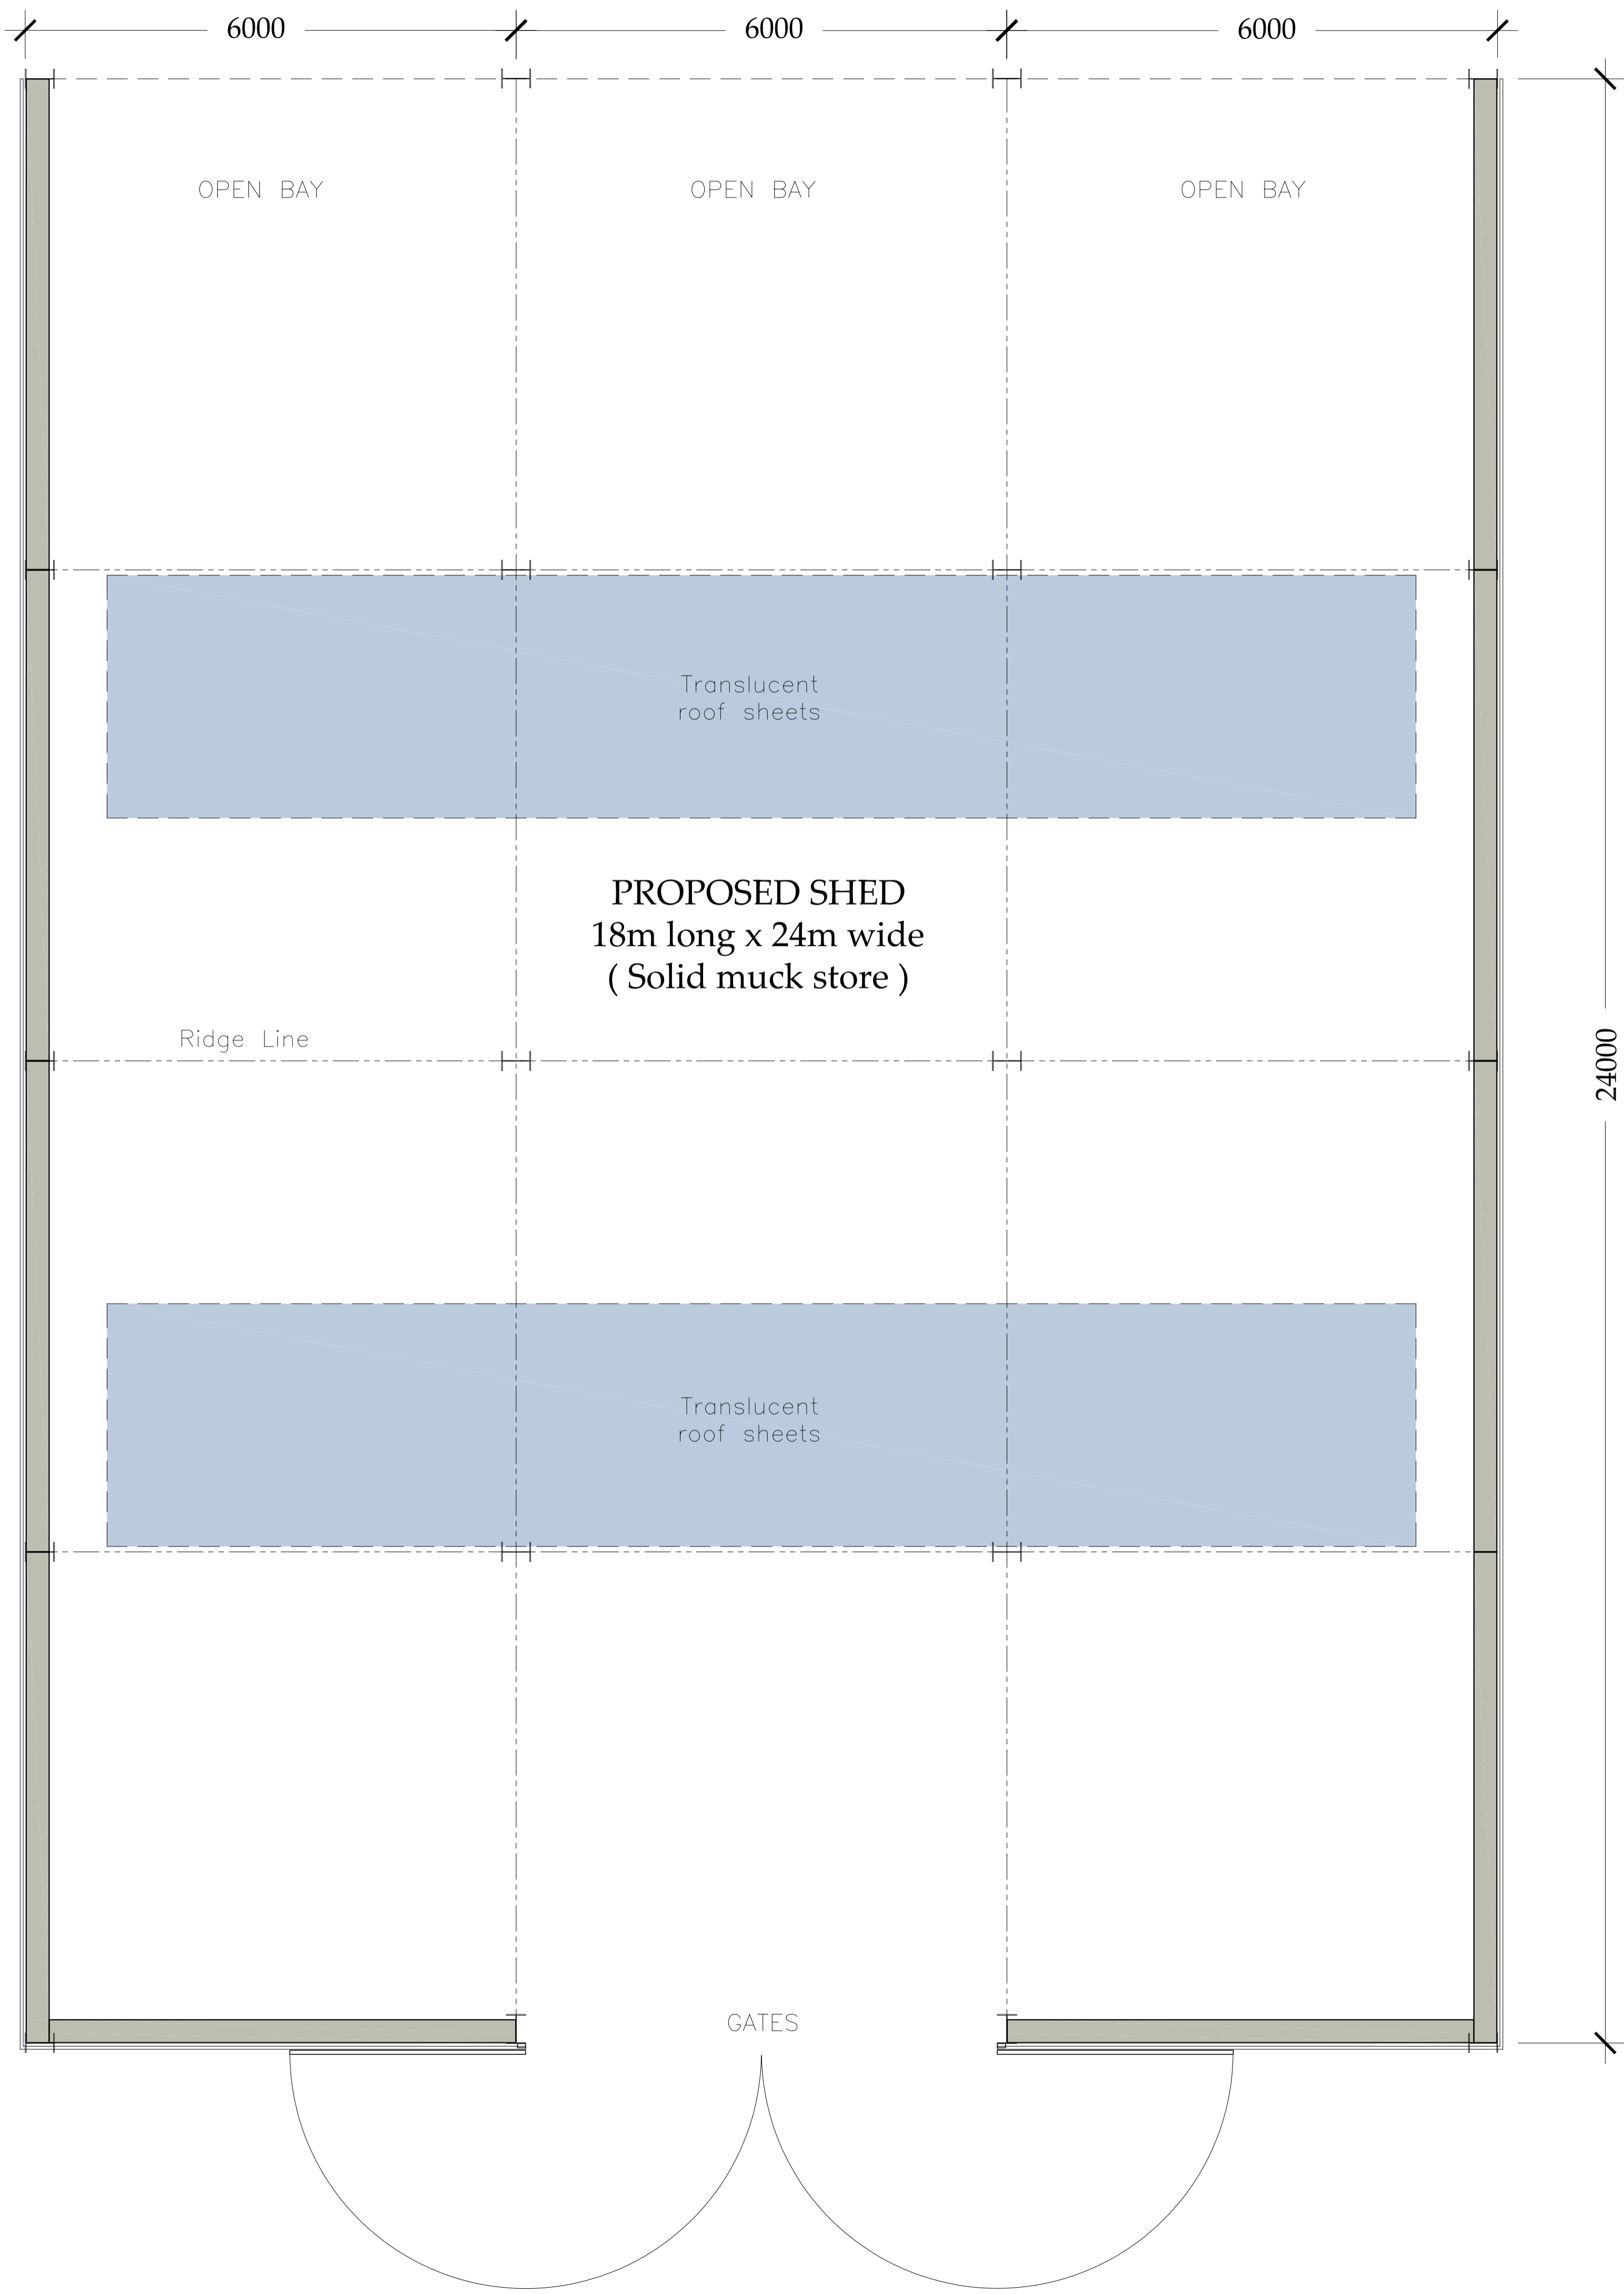

**NYMNPA**  
 12/11/2021

**Floor plan**  
 Scale 1:50

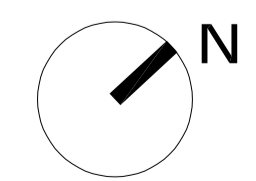

REV	DATE	BY	AMENDMENT
A	08.09.21	MK	First Issue

**bhd**  
**partnership**  
**Architecture + Engineering**

Airy Hill Manor, Waterstead Lane,  
 Whitby, N. Yorks. YO21 1QB.  
 P: +441947 604871 F: +441947 600010  
 E: general@bhdpartnership.com

CLIENT: **J.E & M.P Else**

PROJECT: **Grange Farm Staintondale  
 Scarborough YO13 0EN**

Drawing: **Proposed  
 Floor plan**

DRAWING STATUS: **Preliminary**

DRAWN: **Marie Kay** CHECKED: **Tim Harrison**


SCALE @ SIZE: **1 : 50 @ A1** DATE: **08.09.2021**

DRAWING No: **D12150 - 03** REV: **A**


NYMNPA

12/11/2021


Do not scale from this drawing, only figured dimensions are to be taken from this drawing.  
 The contractor must verify all dimensions on site before commencing any work or shop drawings.  
 The contractor must report any discrepancies before commencing work. If this drawing exceeds the quantities taken in any way, the technician is to be informed before work is initiated.  
 Work within the construction (design and management) regulations 2015 is not to start until a health & safety plan has been produced. This drawing is copyright and must not be reproduced without consent of BHD Partnership Ltd.  
[CDM Regulations](#)  
 Contractor must not start without 'Pre Construction Information' from Principle Designer. If unsure contact BHD.  
 Contractor must agree the 'Principle Contractor' roll with the client prior to commencement of the works.  
 Ensure if required under CDM2015 regulations that the project is notified to the HSE.

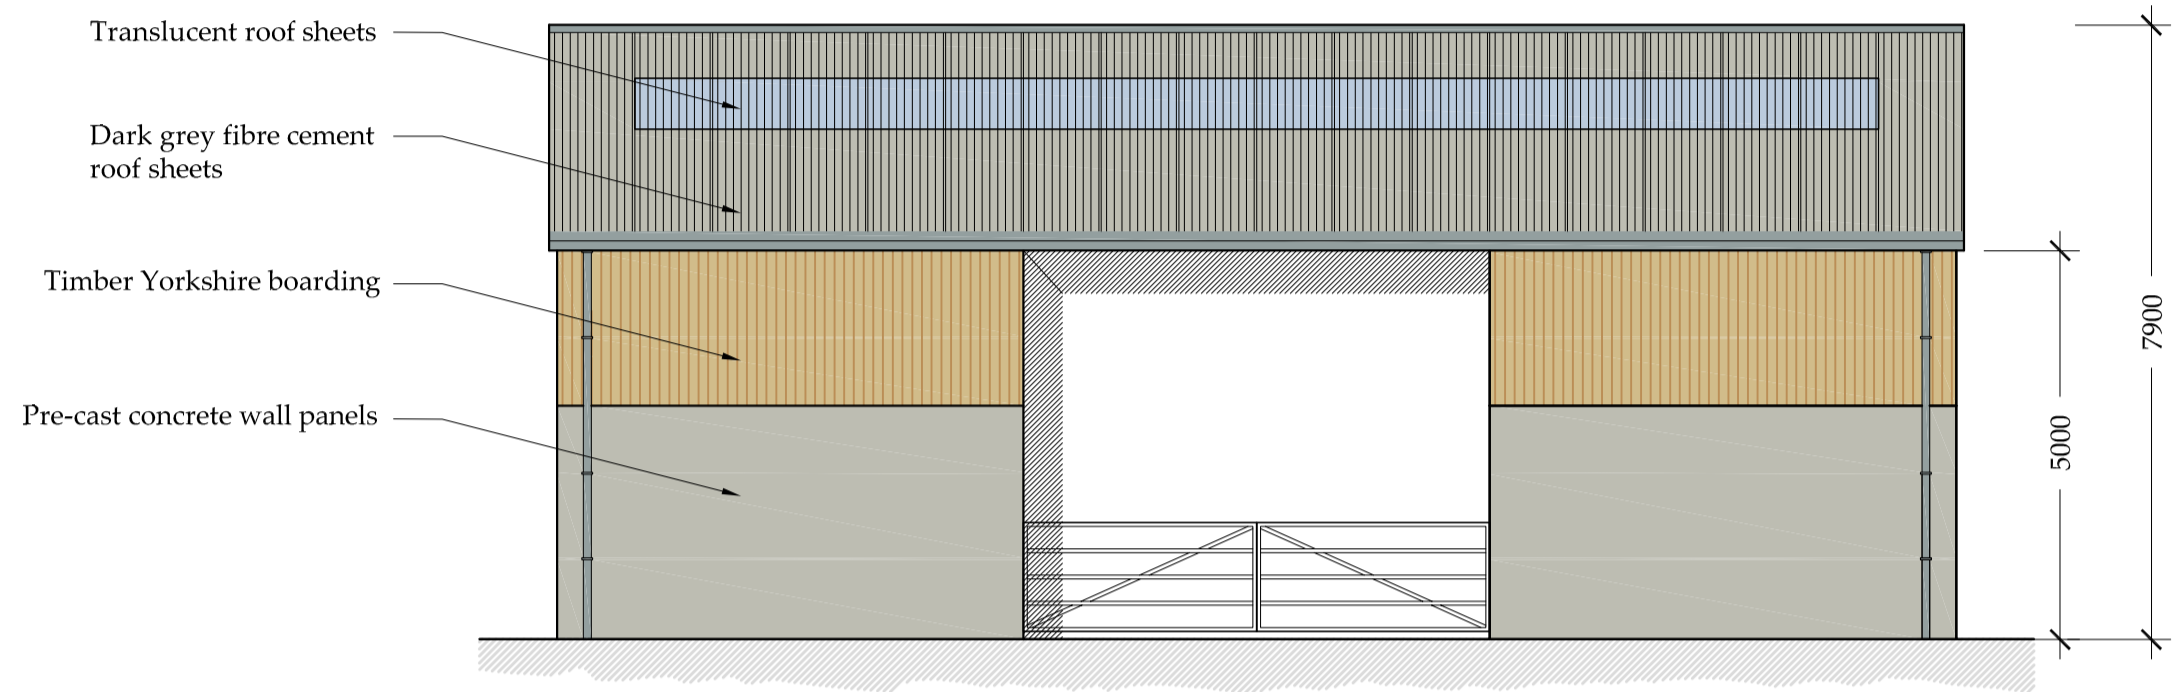

○ Front Elevation South East  
 Scale 1:100

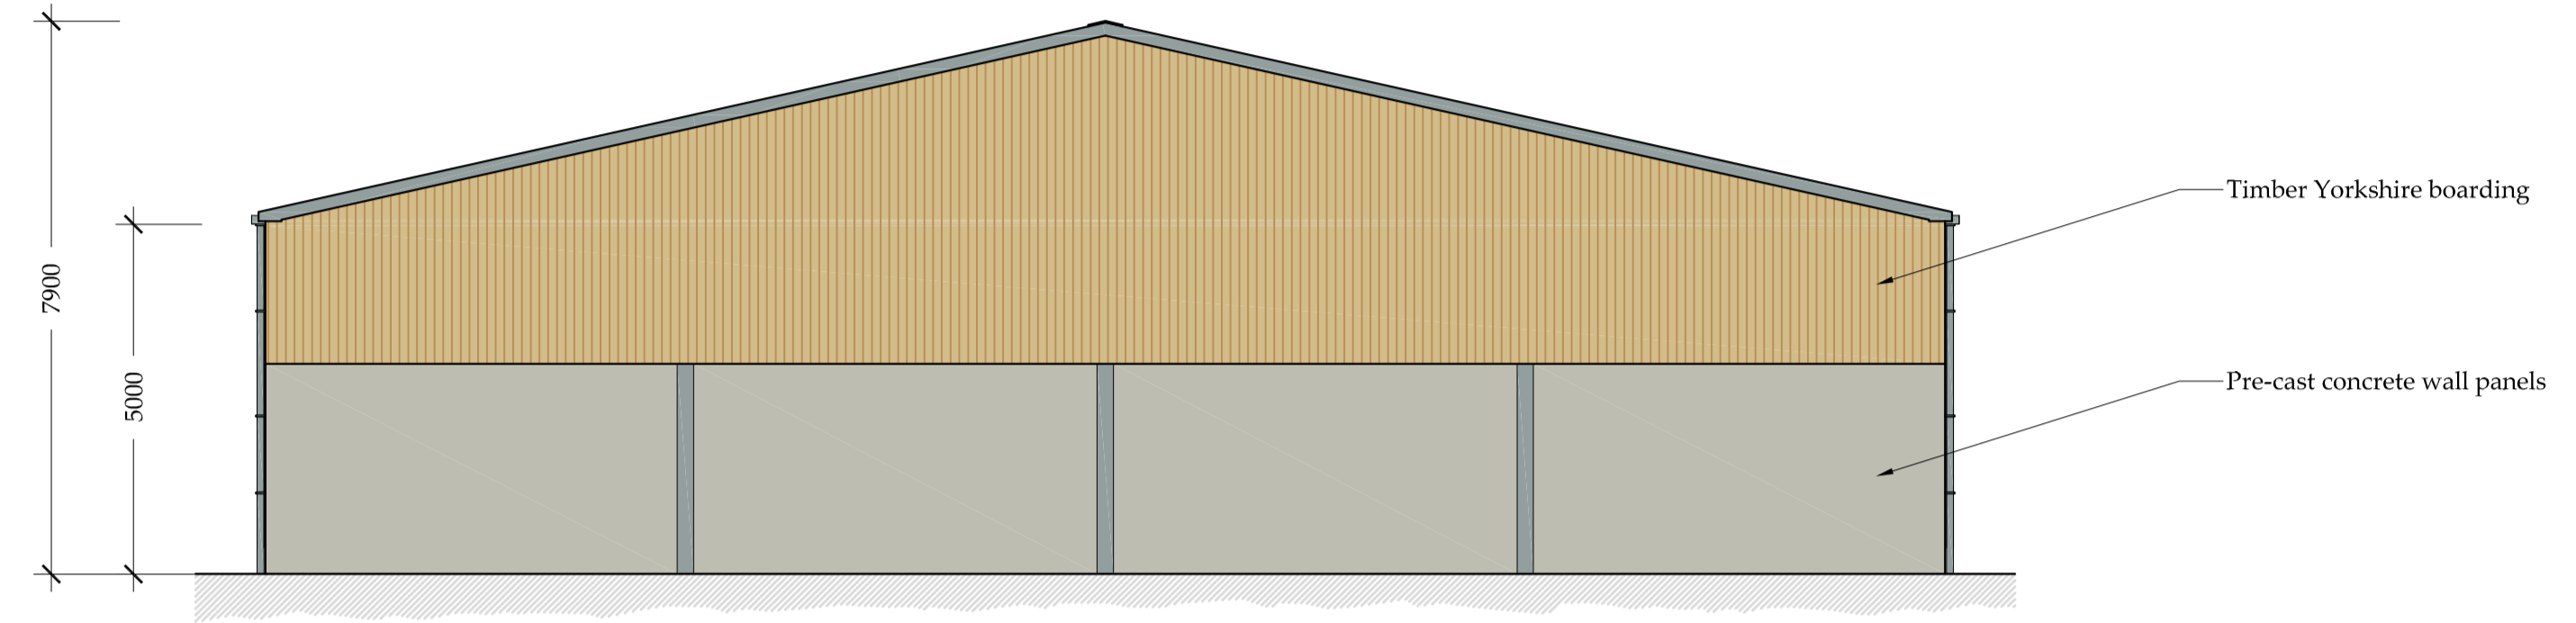


○ Side Elevation South West  
 Scale 1:100

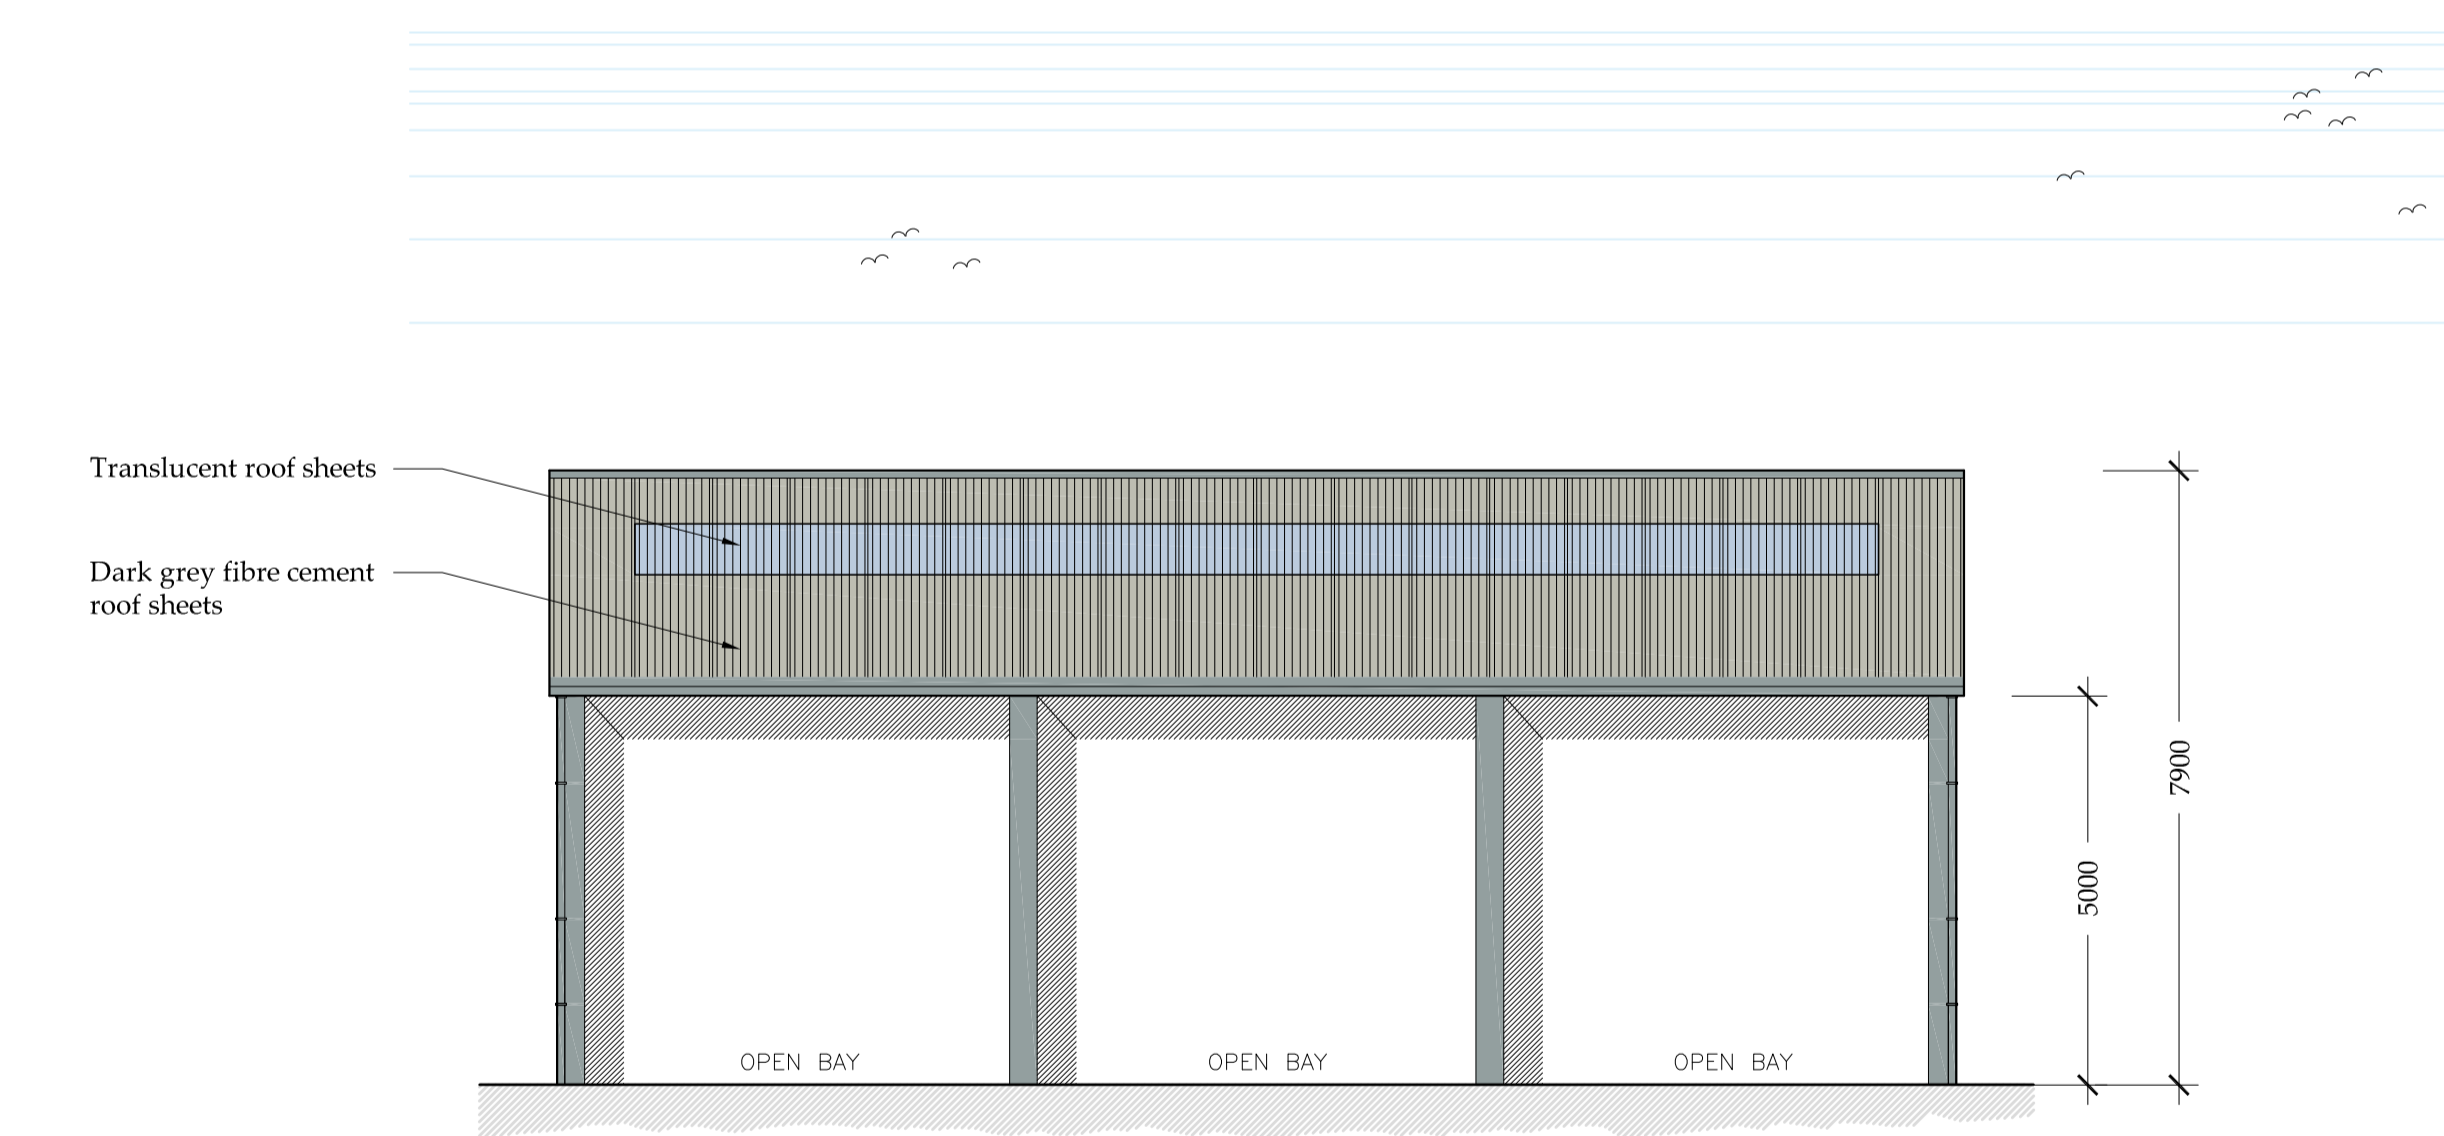

○ Rear Elevation North West  
 Scale 1:100



○ Side Elevation North East  
 Scale 1:100

 

A	08.09.21	MK	First Issue
REV	DATE	BY	AMENDMENT

**bhd**  
 partnership  
 Architecture + Engineering

Airy Hill Manor, Waterstead Lane,  
 Whitby, N. Yorks. YO21 1QB.  
 P: +441947 604871 F: +441947 600010  
 E: general@bhdpartnership.com

CLIENT: J.E & M.P Else

PROJECT: Grange Farm Staintondale  
 Scarborough YO13 0EN

DRAWING: Proposed Elevations

DRAWING STATUS: Preliminary

DRAWN: Marie Kay	CHECKED: Tim Harrison
------------------	-----------------------

SCALE @ SIZE: 1 : 100 @ A1	DATE: 08.09.2021
----------------------------	------------------

DRAWING No: D12150 - 04	REV: A
-------------------------	--------