
From: Neil Duffield

Sent: 29 November 2021 09:43

To: Mark Hill

Subject: RE: NYM/2021/0175/FL 2 railway Cottage Goathland Amended drawing for planning E12028-28 Nymnp drg 05H 29.11.21

Good morning Mark,

Our clients have agreed to remove the wraparound element of the scheme and drawing D12028-05H is attached.


If you have any queries please let me know.

Kind regards


Neil

Do not scale from this drawing, only figured dimensions are to be taken from this drawing. The contractor must verify all dimensions on site before commencing any work or shop drawings. The contractor must report any discrepancies taken in any way, the technician is to be informed before work is initiated. Work within the construction (design and management) regulations 2015 is not to start until a health & safety plan has been produced. This drawing is copyright and must not be reproduced without consent of BHD Partnership Ltd.


CDM Regulations
Contractor must not start without 'Pre Construction Information' from Principle Designer. If unsure contact BHD. Contractor must agree the 'Principle Contractor' roll with the client prior to commencement of the works. Ensure if required under CDM2015 regulations that the project is notified to the HSE.

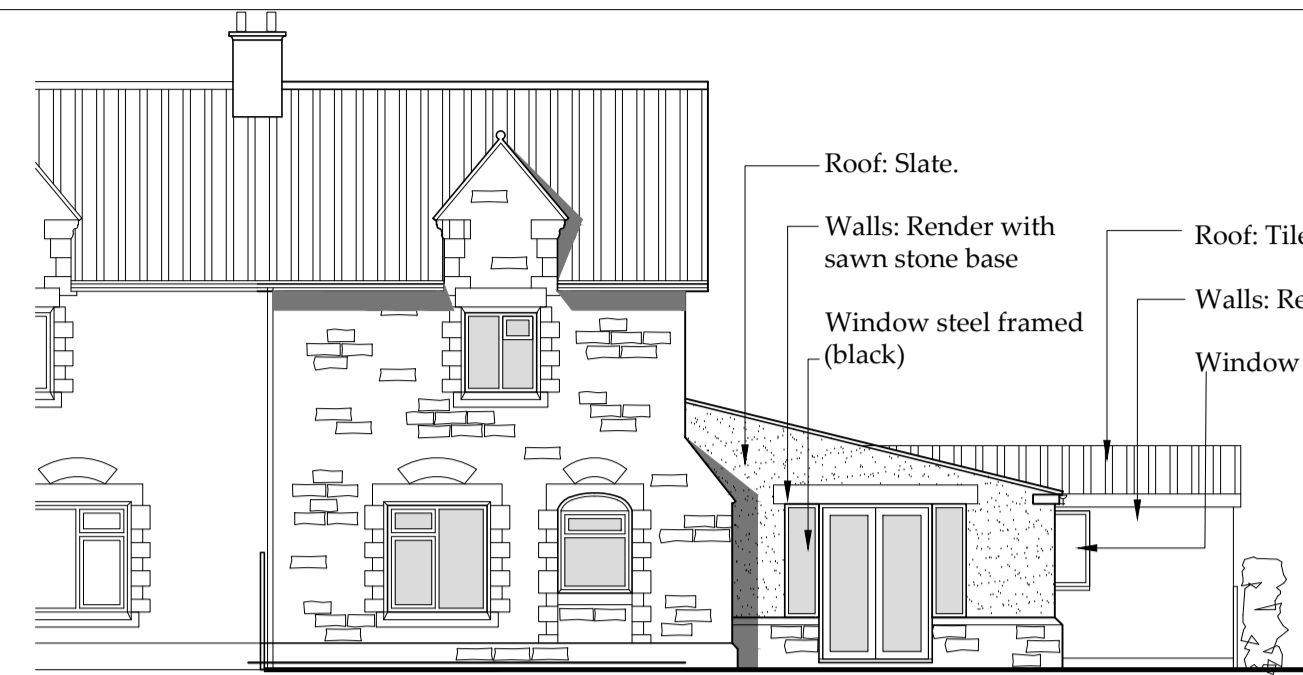

East Elevation
Scale 1:100

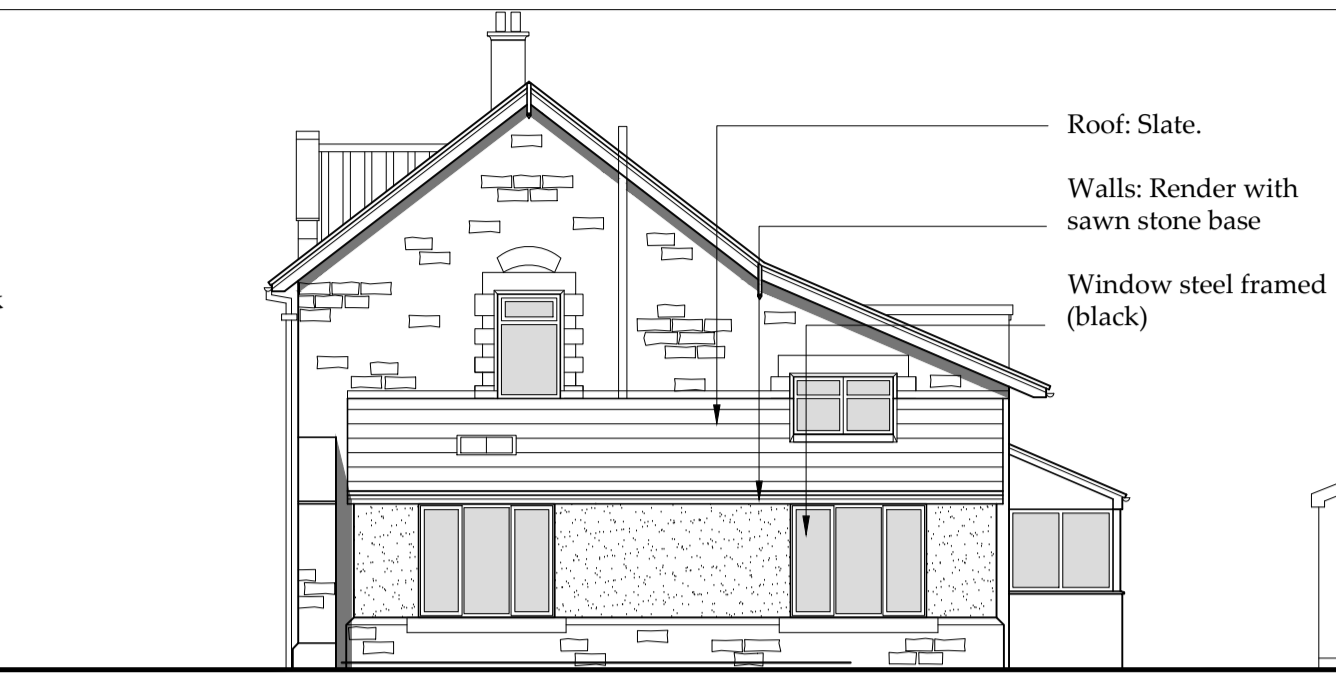

North Elevation
Scale 1:100

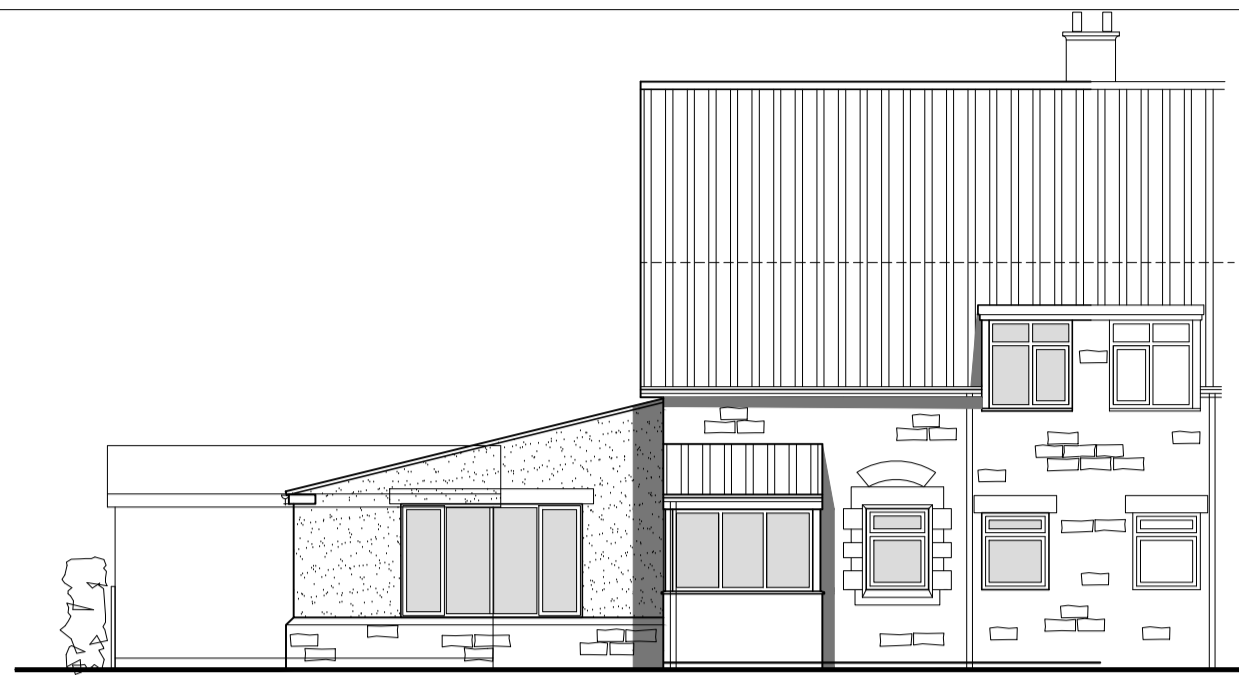

West Elevation
Scale 1:100



South Elevation
Scale 1:100



Ground Floor Plan
Scale 1:50

NYMNP
29/11/2021

AMENDED

Drawings for planning and client consideration only.

H	29/11/21	NID	Added Bedroom window
G	24/11/21	CE	Extension side reduced
F	19/10/21	CE	Amended to suit client
E	18/10/21	CE	Roof amended
D	21/09/21	CE	Extension amended to flat roof
C	10/03/21	CE	Garage amended
B	03/03/21	CE	Amended to suit client
A	24/02/21	CE	Issued for approval

bhd partnership
Architecture + Engineering

Airy Hill Manor, Waterstead Lane, Whitby, N. Yorks. YO21 1QB.
P: +441947 604871 F: +441947 600010
E: general@bhdpartnership.com

CLIENT: **Mr R Wood**

PROJECT: **2 Railway Cottage
Goathland YO22 5NJ**

Drawing: **Proposed Plans and Elevations**

DRAWING STATUS: **Preliminary**

DRAWN: **C Eynon** CHECKED: **N I Duffield**

SCALE @ SIZE: **1:100 & 1:50 @ A1** DATE: **24/02/21**

DRAWING No: **D12028-05** REV: **H**