



NYMNPA

15/11/2021

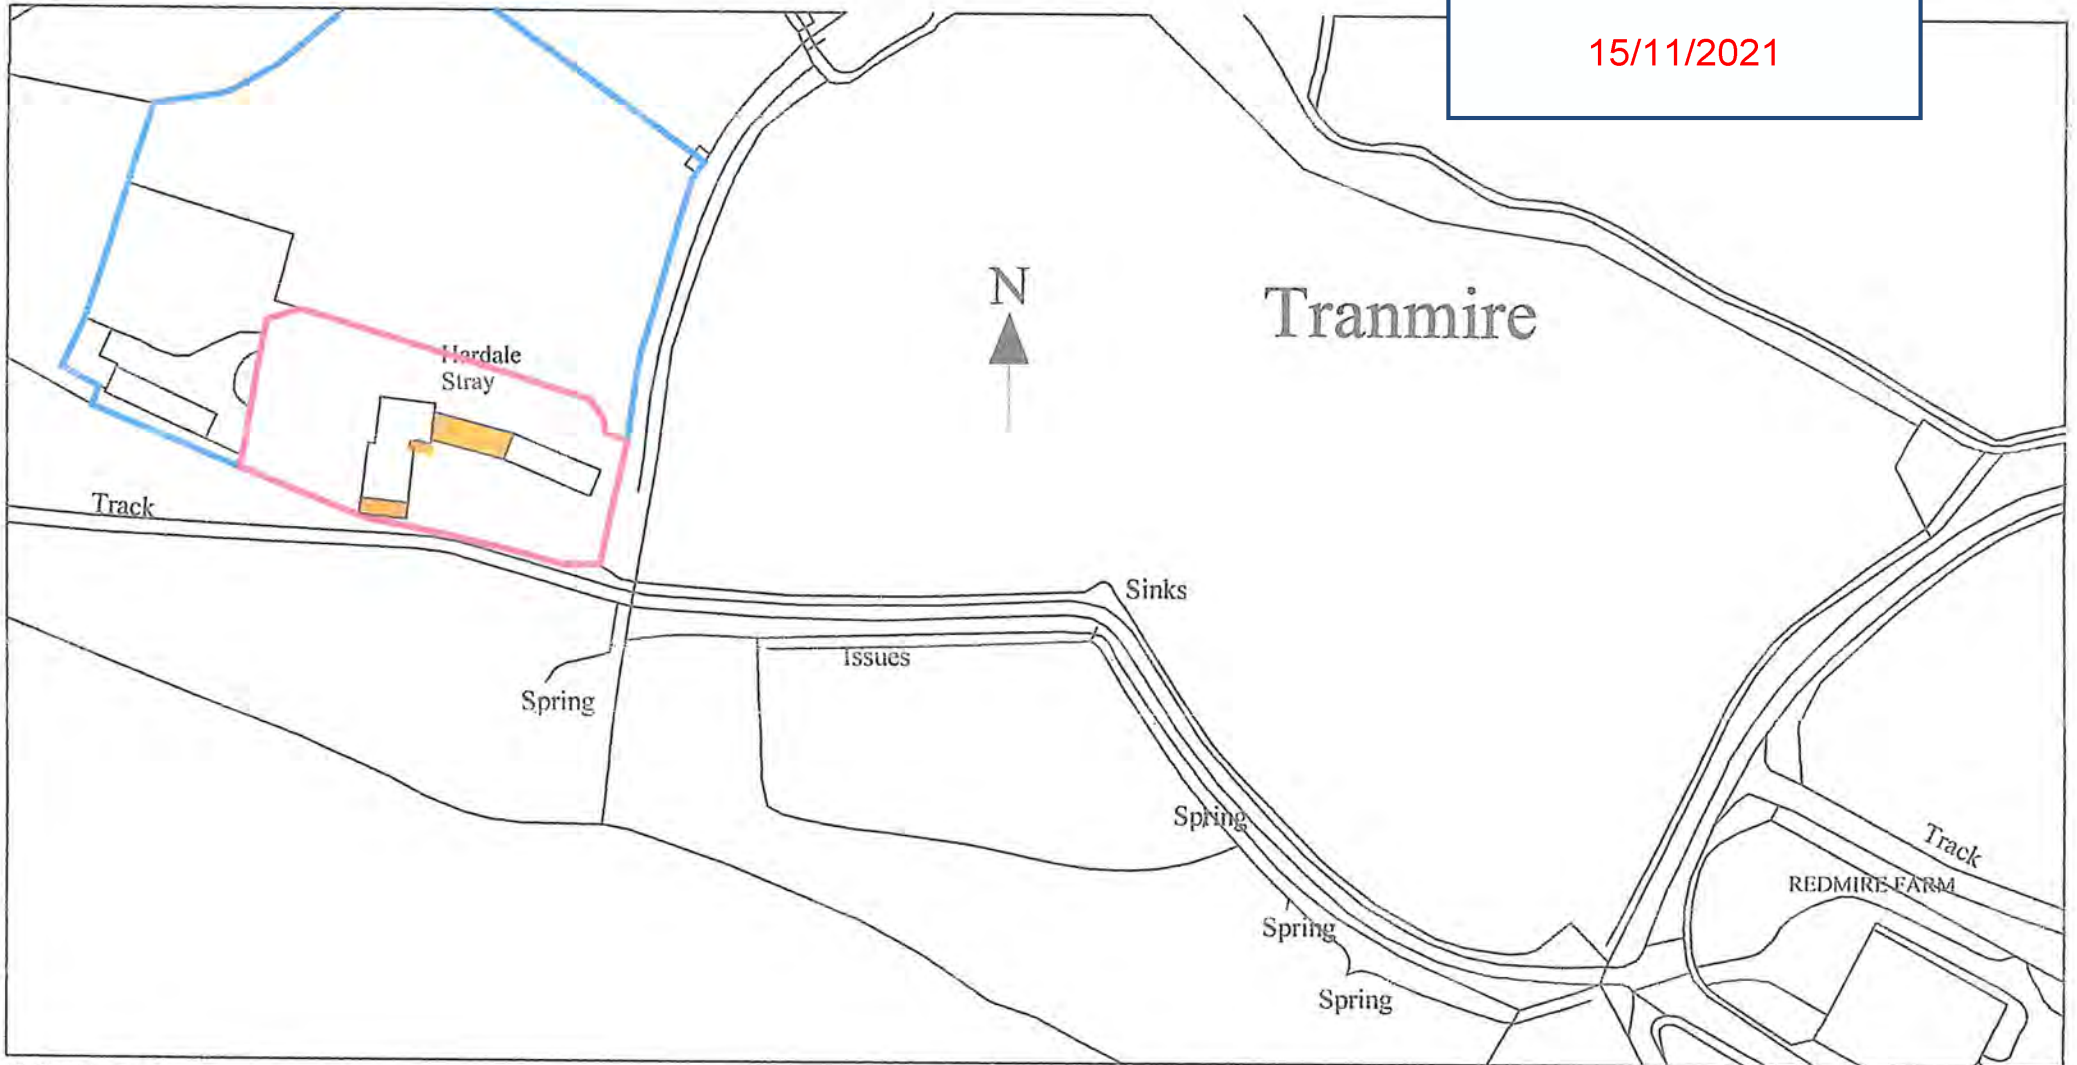

Request No. 27425 of 12/21
Map number: TOR0421010111544
Map Date: 15/11/2021
Map Scale: 1:10000
Map Author: [illegible]
Map Date: 15/11/2021
Map Scale: 1:10000
Map Author: [illegible]

 PROPOSED


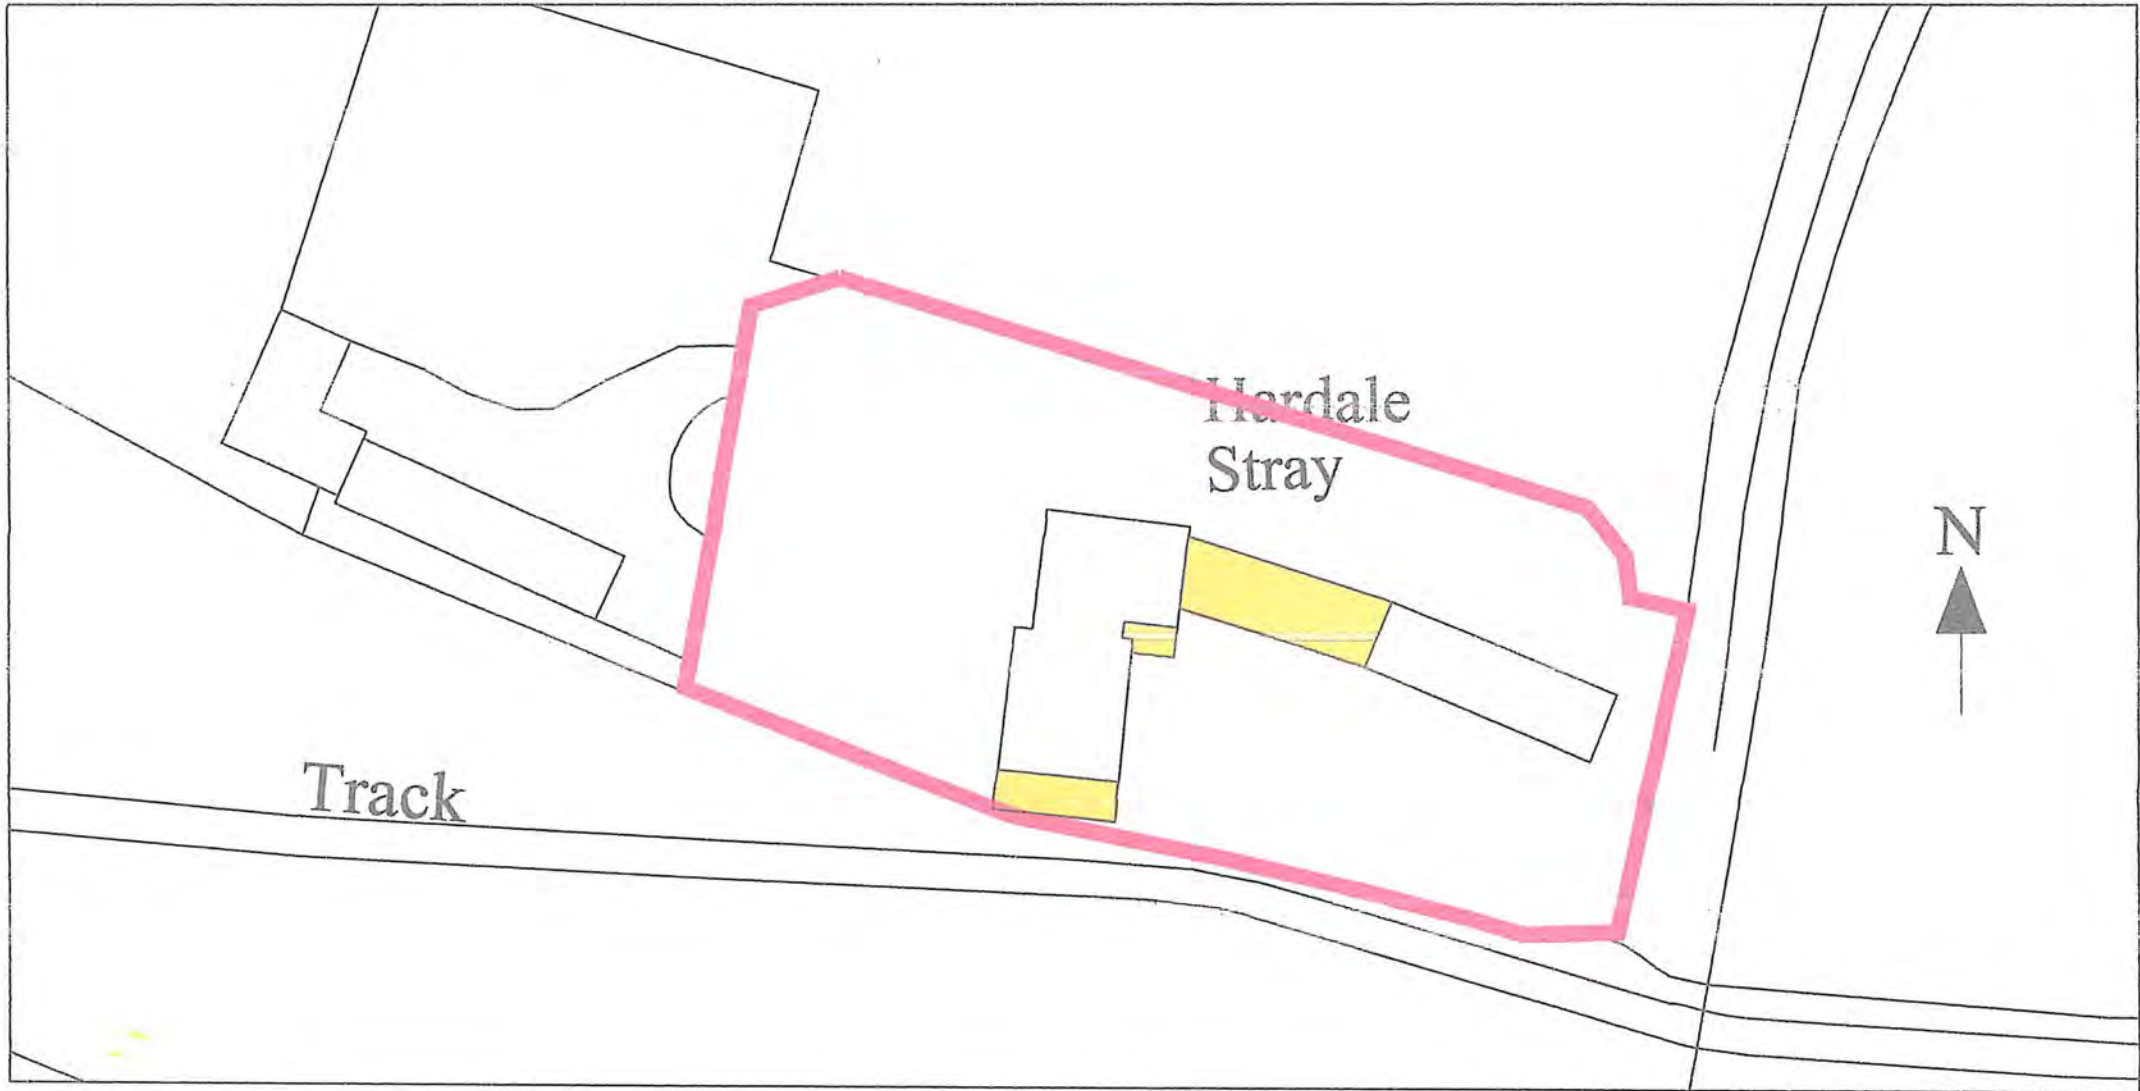


ReQuestAPlan SCALE 1:500
Map number: TQRQM21181130046629
Title: Block Plan
Map Produced for: Adam Dickson
© Crown copyright and database rights 2021 OS 100042766
Project ID:
Date of Purchase: 30-06-2021
1 Years subscription from 30-06-2021 for 1 workstation



PROPOSED


NYMNPA
15/11/2021

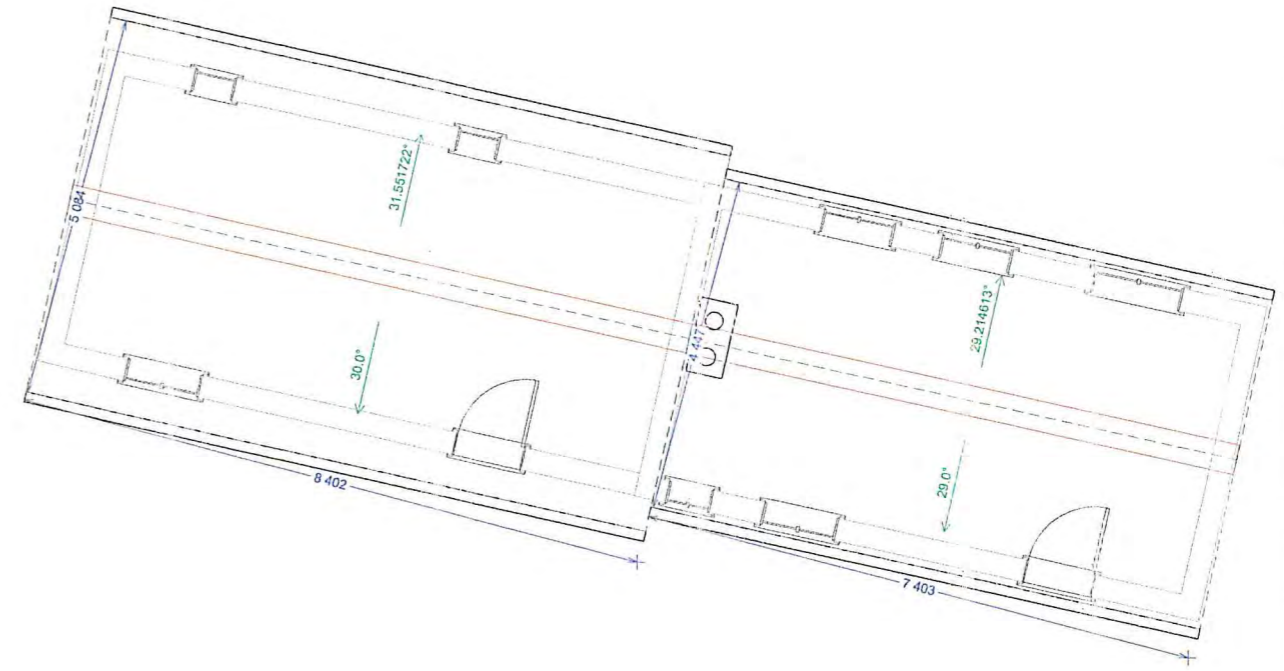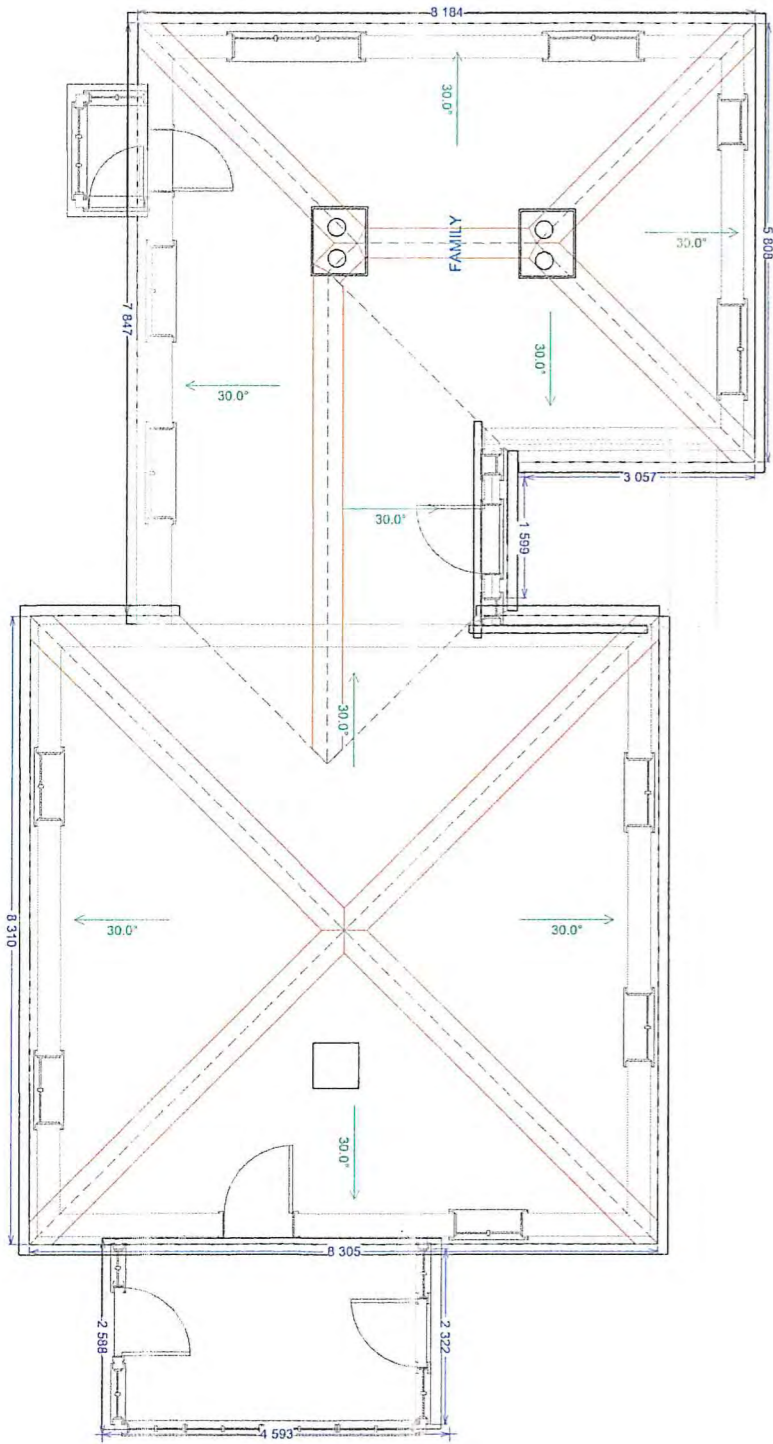

SECTIONAL PLAN ON EXISTING

NYMNPA
15/11/2021

Description
Construction of a link building to combine the main dwelling to a small cottage unit.
Construction of a side extension to the main dwelling
Construction of a small porch to access main entrance

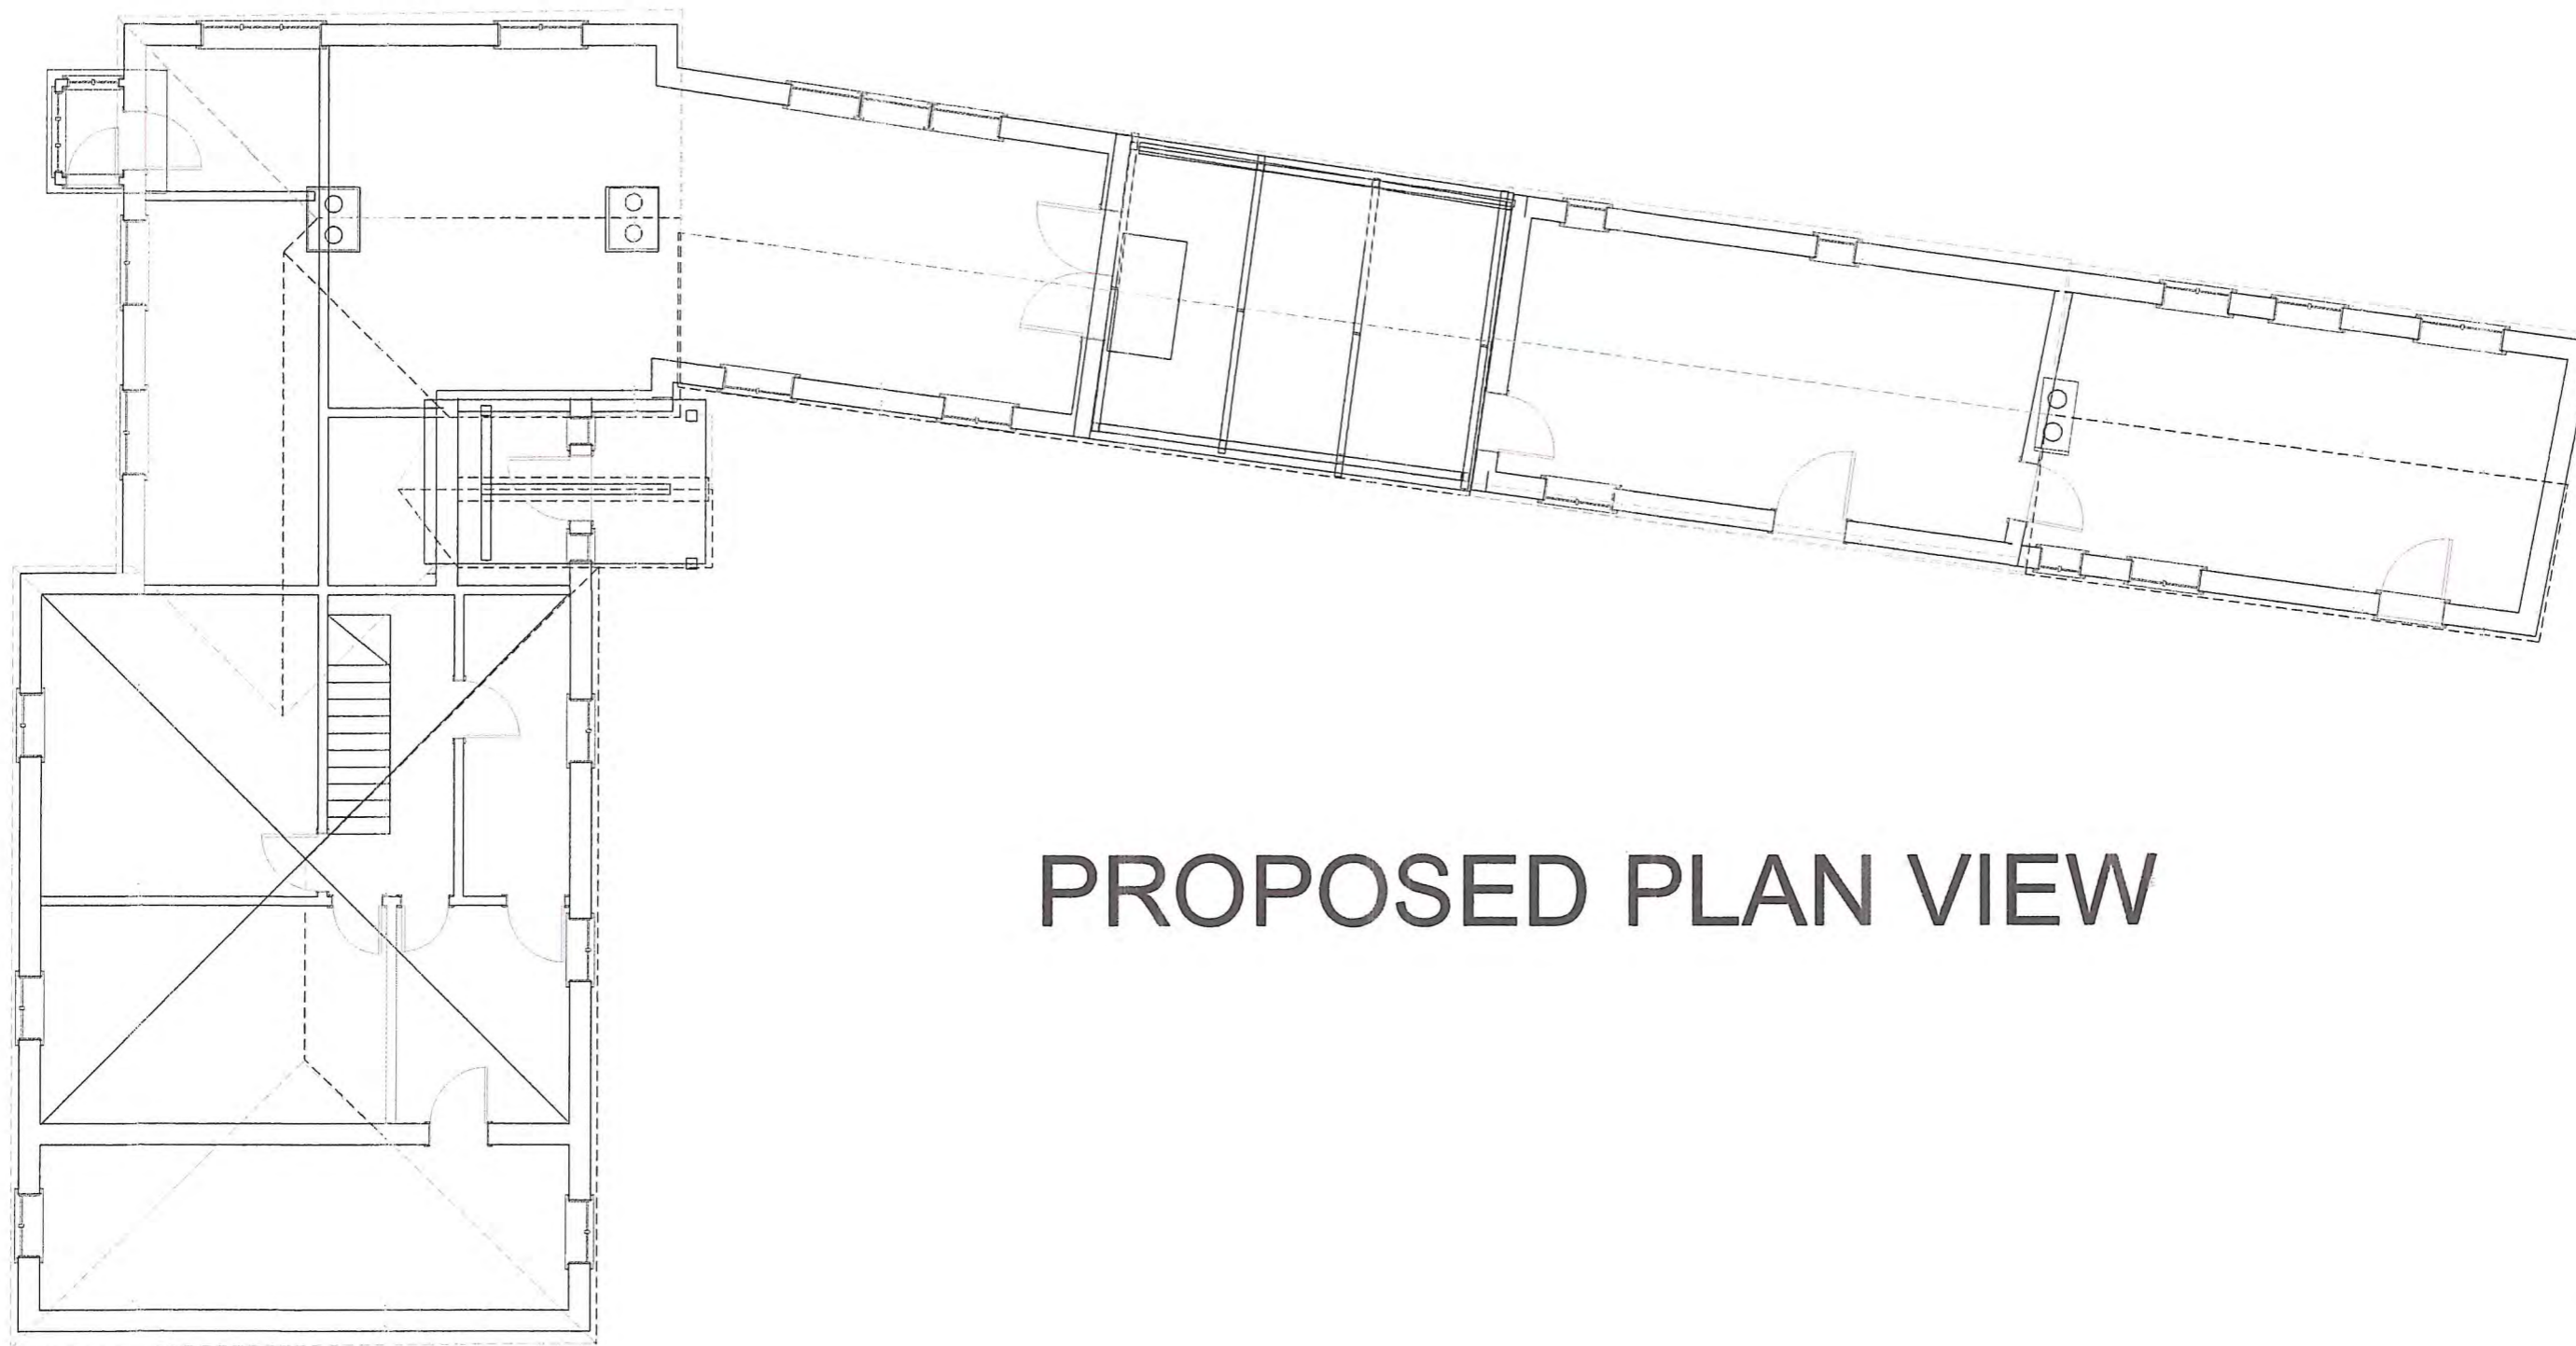


PROPOSED PLAN VIEW

NYMNP

15/11/2021

Description
Construction of a link building to combine the main building to a small cottage unit
Construction of a side extension to main dwelling
Construction of a small Porch to access main entrance.

NYMNPA
15/11/2021

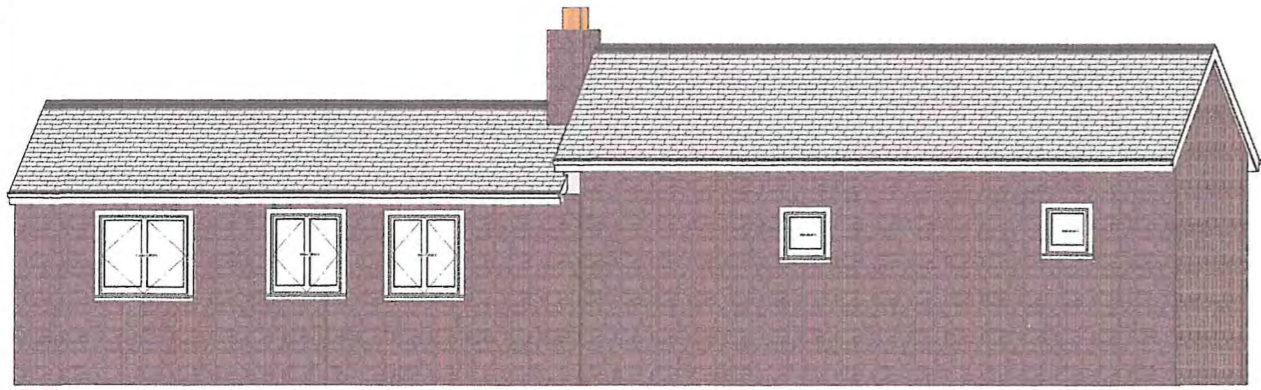

EXTERIOR VIEW RIGHT




EXISTING



EXTERIOR VIEW LEFT




EXTERIOR VIEW REAR

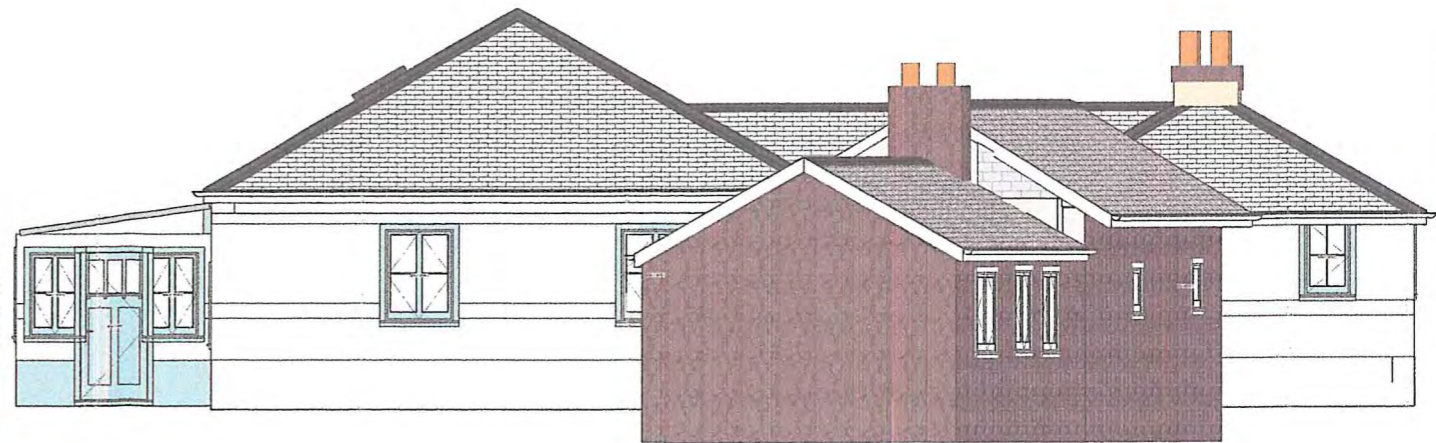


EXTERIOR VIEW FRONT

NYMNPA
15/11/2021

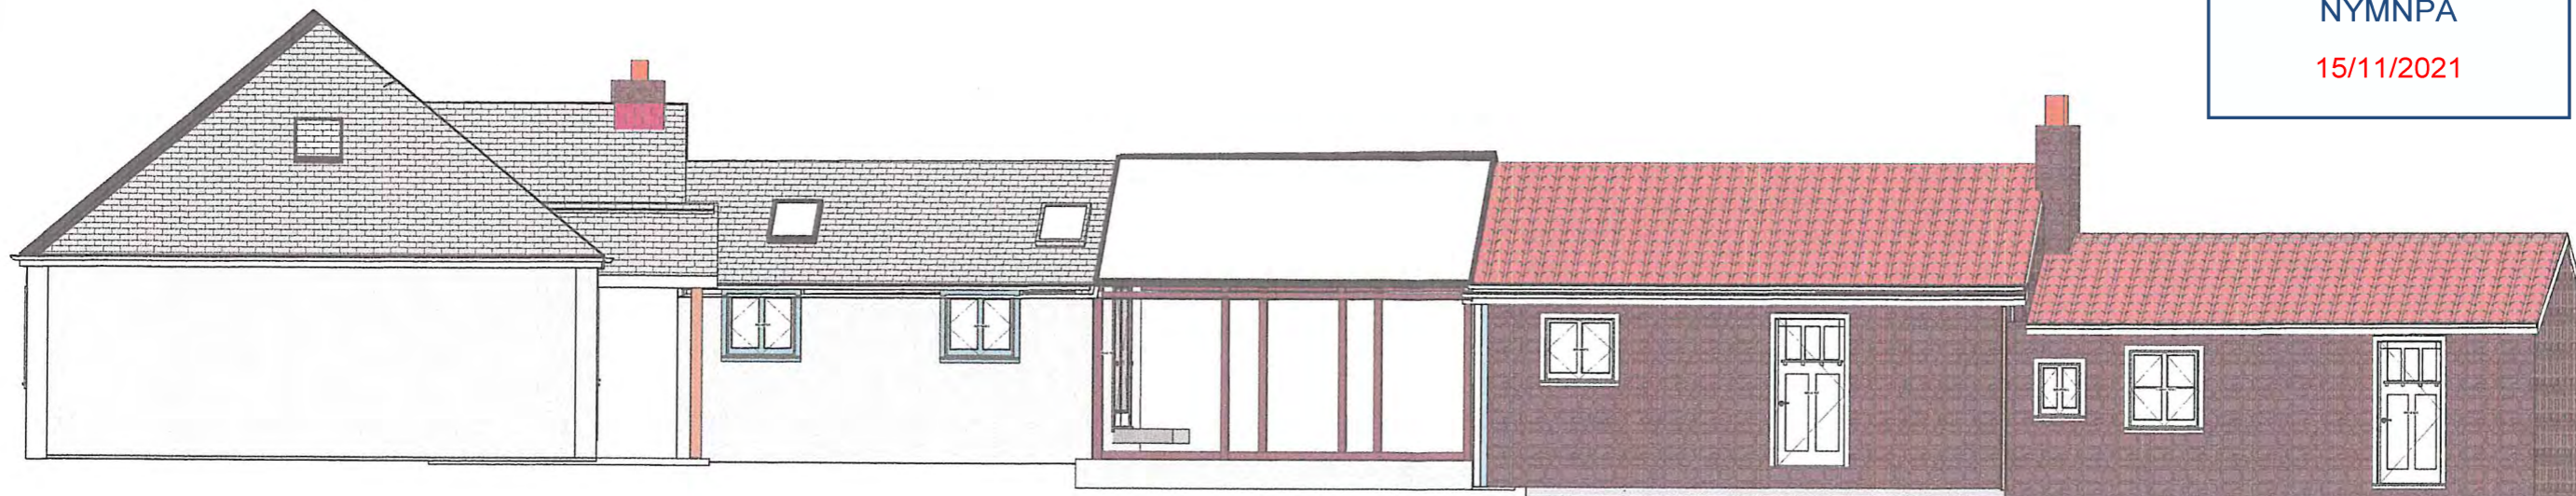

FRONT ELEVATION

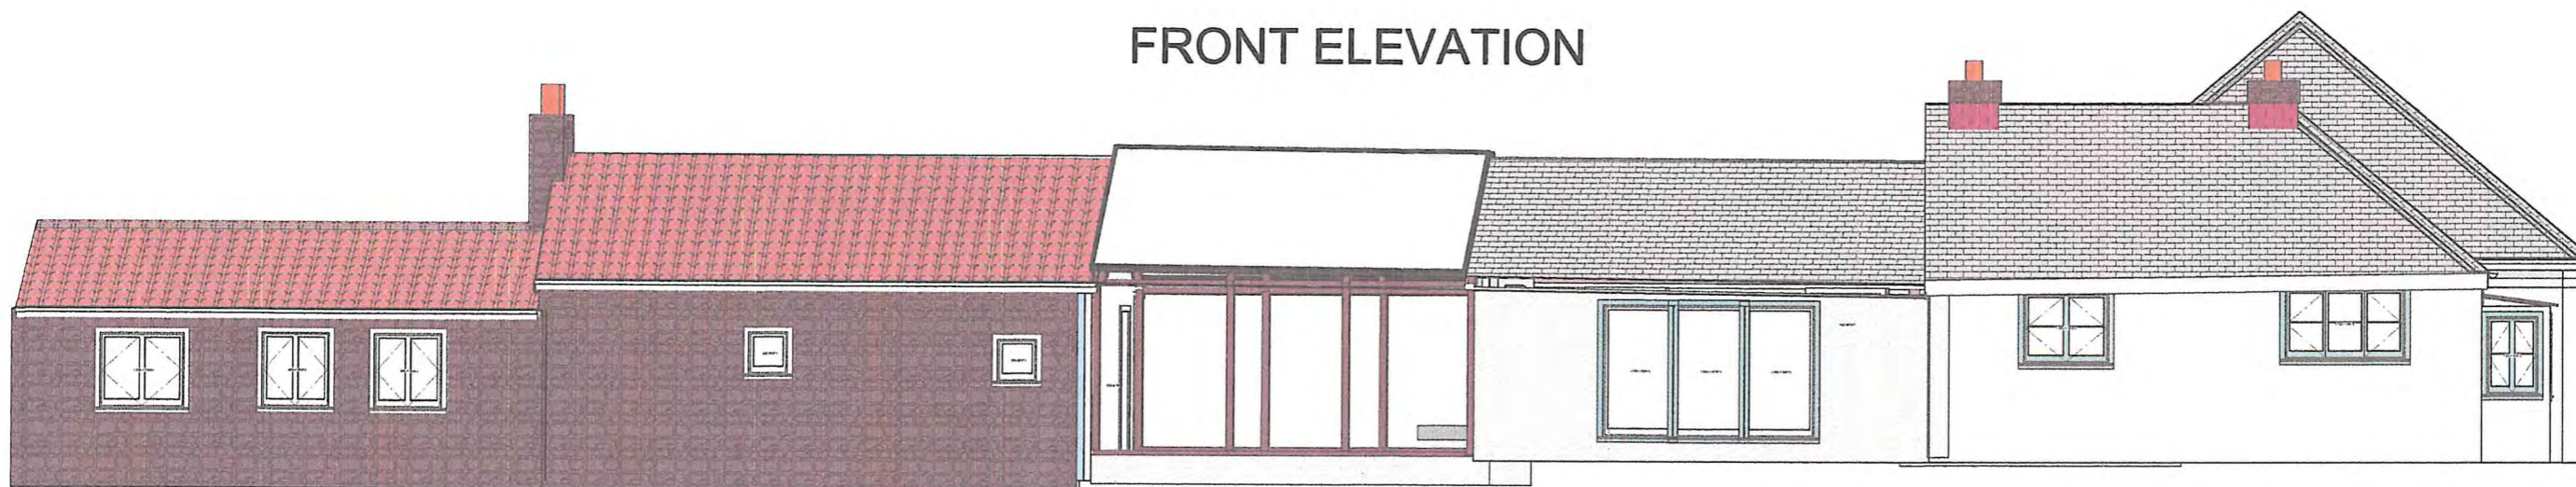

REAR ELEVATION



RIGHT HAND ELEVATION


PROPOSED

LEFT HAND ELEVATION


Description
Construction of a link building to combine the main building to a small cottage unit
Construction of a side extension to main dwelling
Construction of a small Porch to access main entrance.

NYMNP

15/11/2021

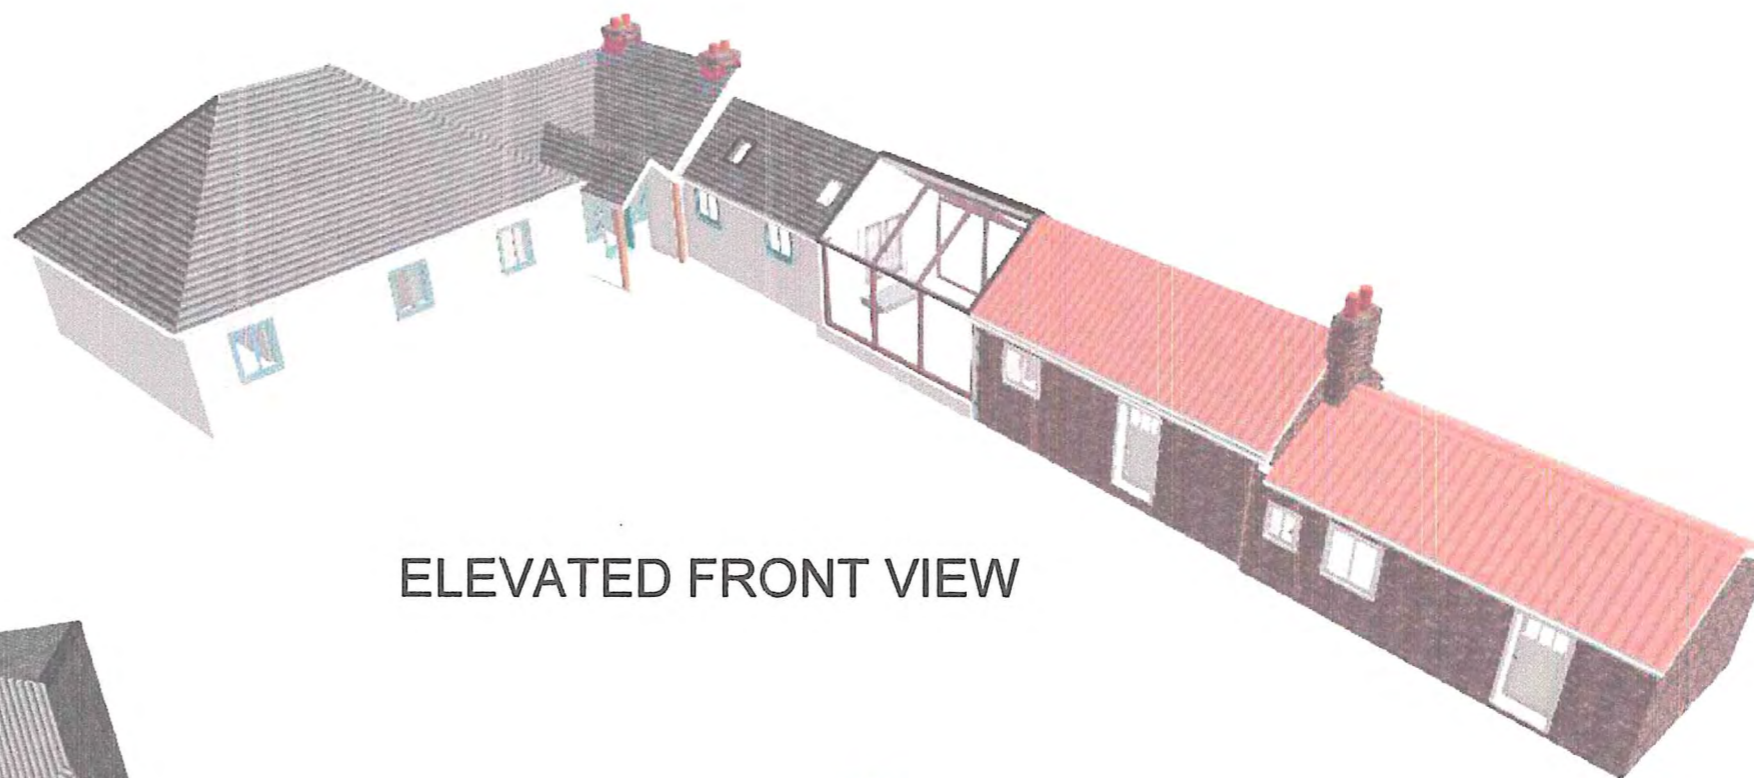


ELEVATED FRONT VIEW

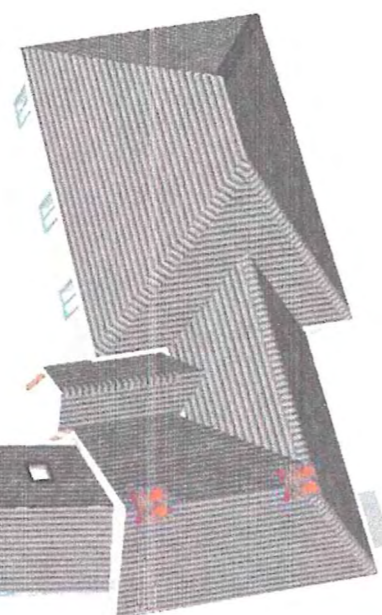

PLAN ON ROOF



SECTION THROUGH GLAZED LINK

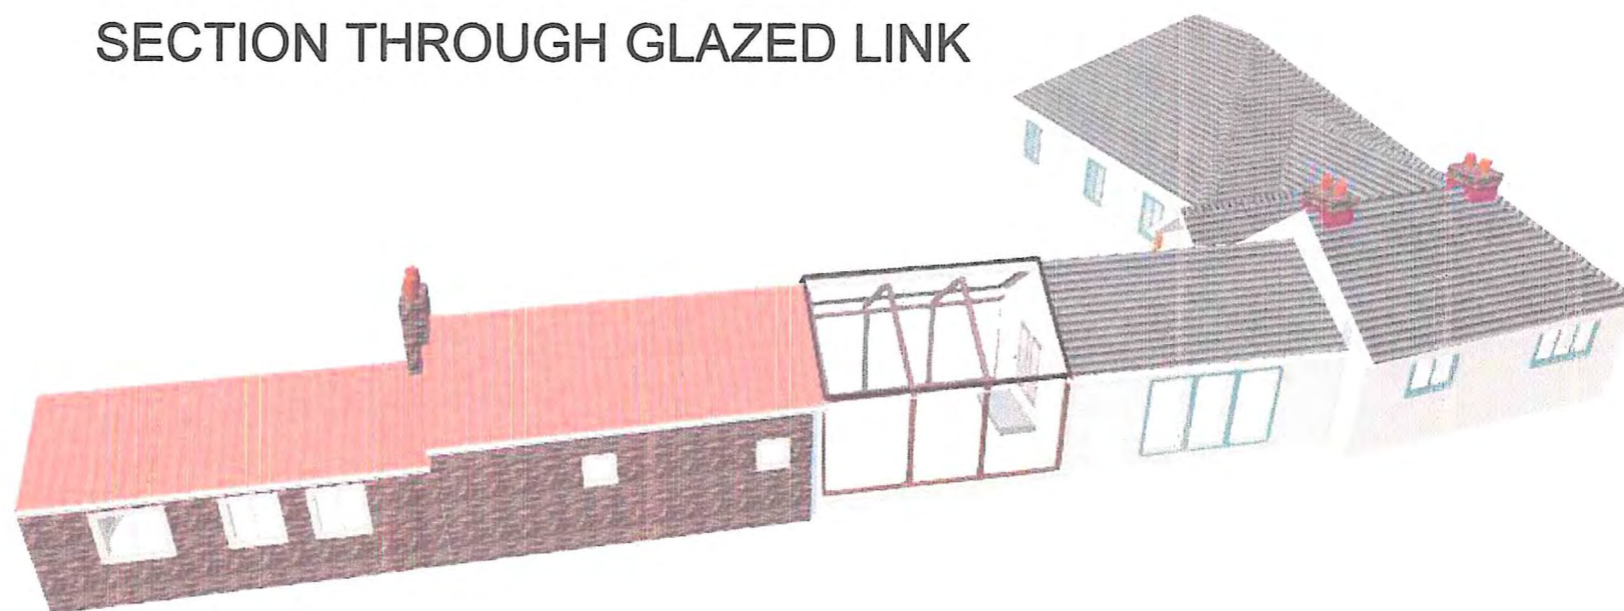

ELEVATED REAR VIEW