


SITE  
0.347ac  
1403M<sup>2</sup>

Mo

NYMNPA  
08/11/2021

REDLINE PLAN (Scale 1:500)

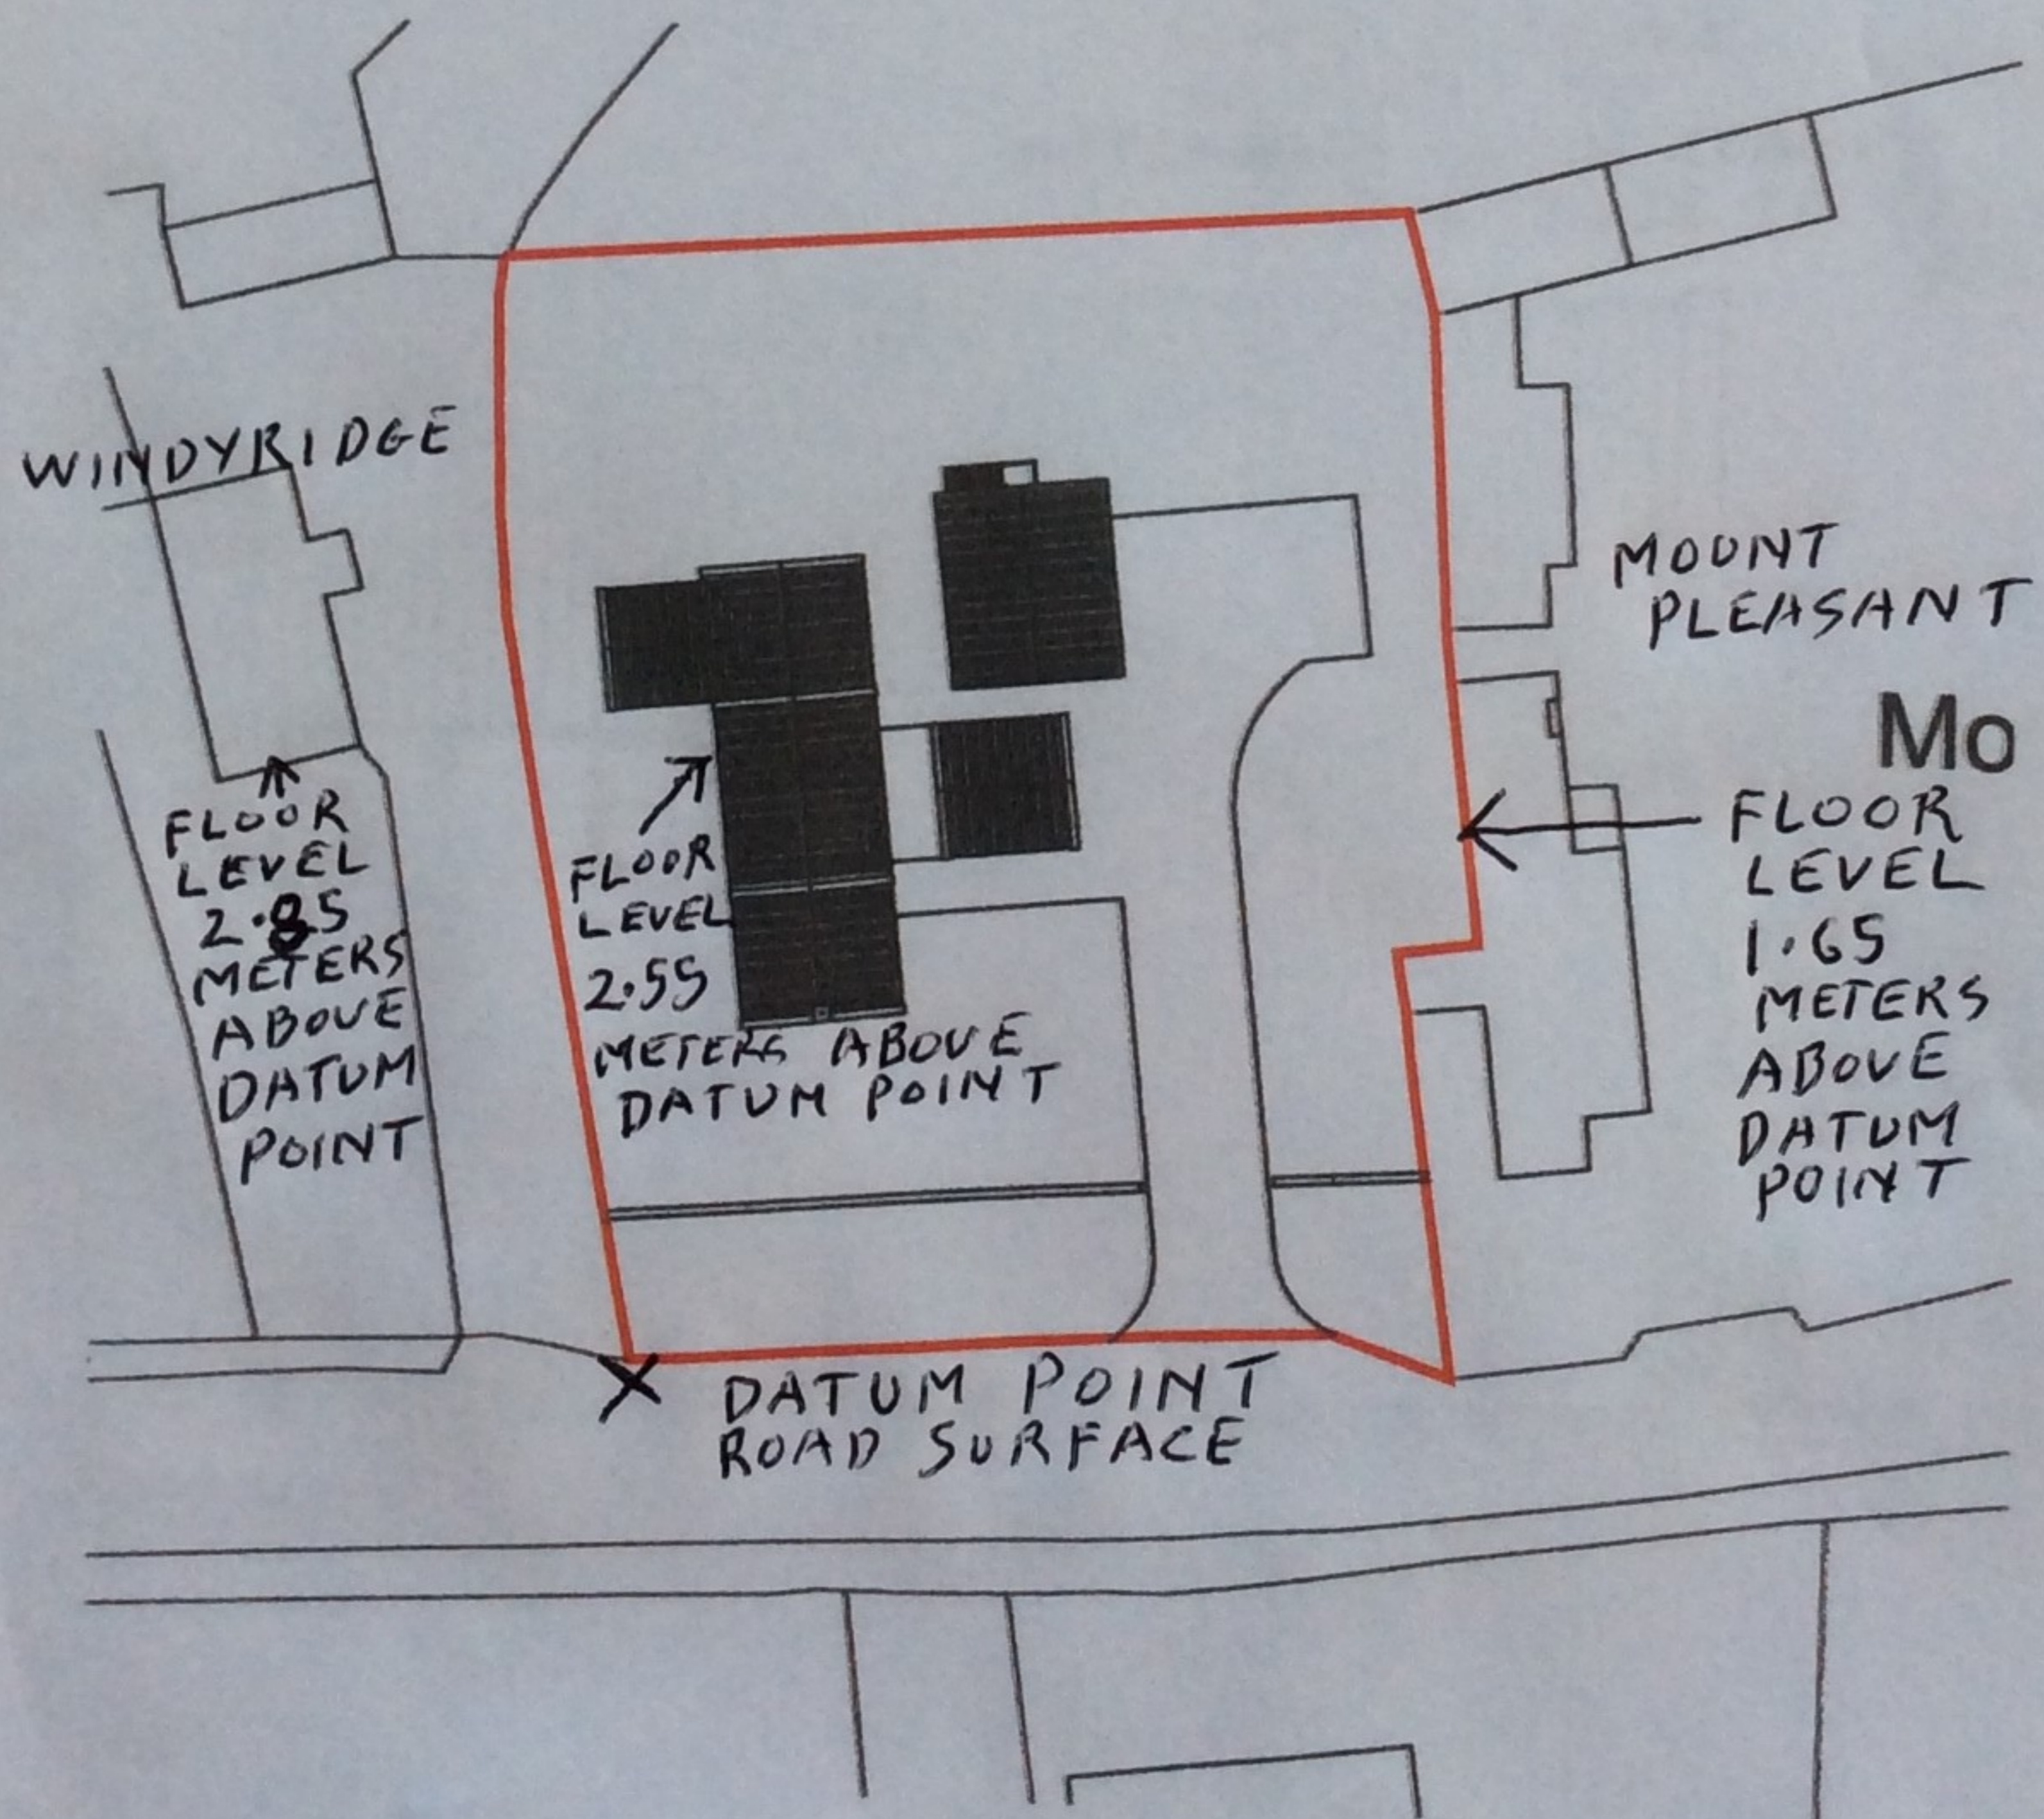

WINDYRIDGE

FLOOR LEVEL  
2.85  
METERS  
ABOVE  
DATUM  
POINT

FLOOR LEVEL  
2.55  
METERS ABOVE  
DATUM POINT

MOUNT PLEASANT

Mo


FLOOR LEVEL  
1.65  
METERS  
ABOVE  
DATUM  
POINT

X DATUM POINT  
ROAD SURFACE

BLOCK PLAN (Scale 1:500)



NYMNP  
08/11/2021

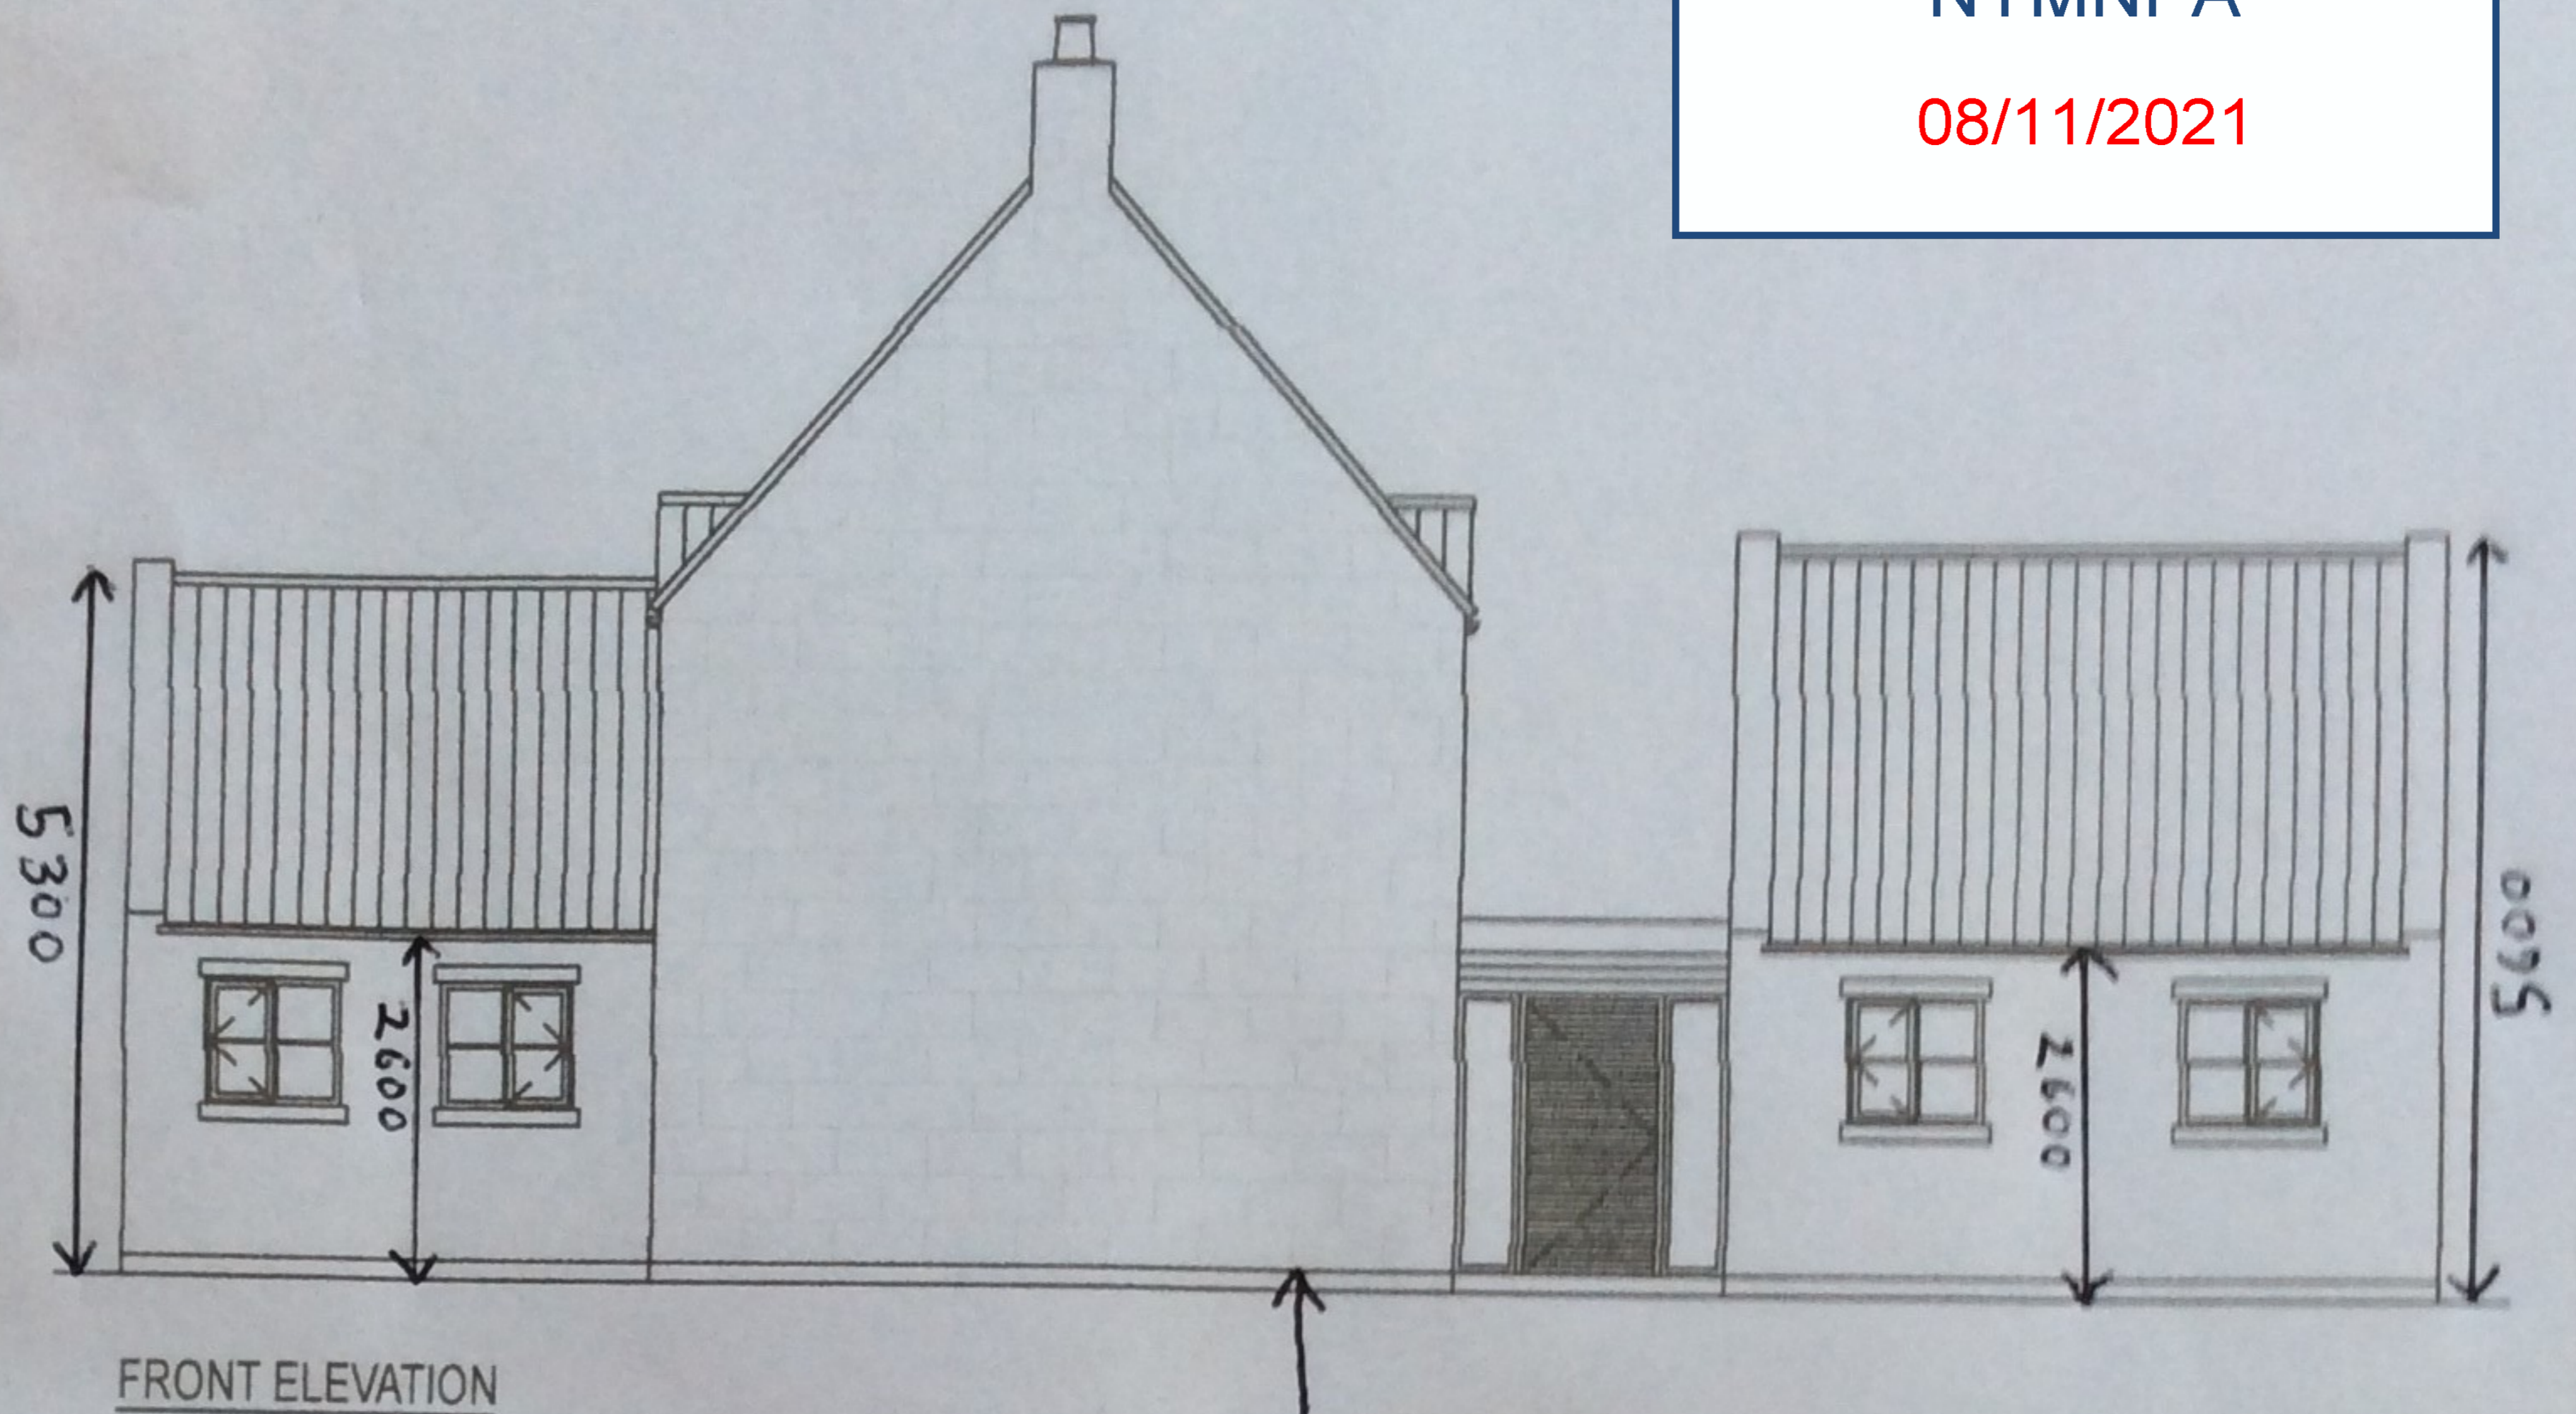


FRONT ELEVATION

FLOOR LEVEL  
2.55 METERS  
ABOVE DATUM POINT  
ROAD SURFACE  
ADJACENT TO  
WEST ~~NORTH~~ SOUTH CORNER  
OF SITE CLOSE TO TELEPHONE  
POLE



SIDE ELEVATION

SCALE 1:100

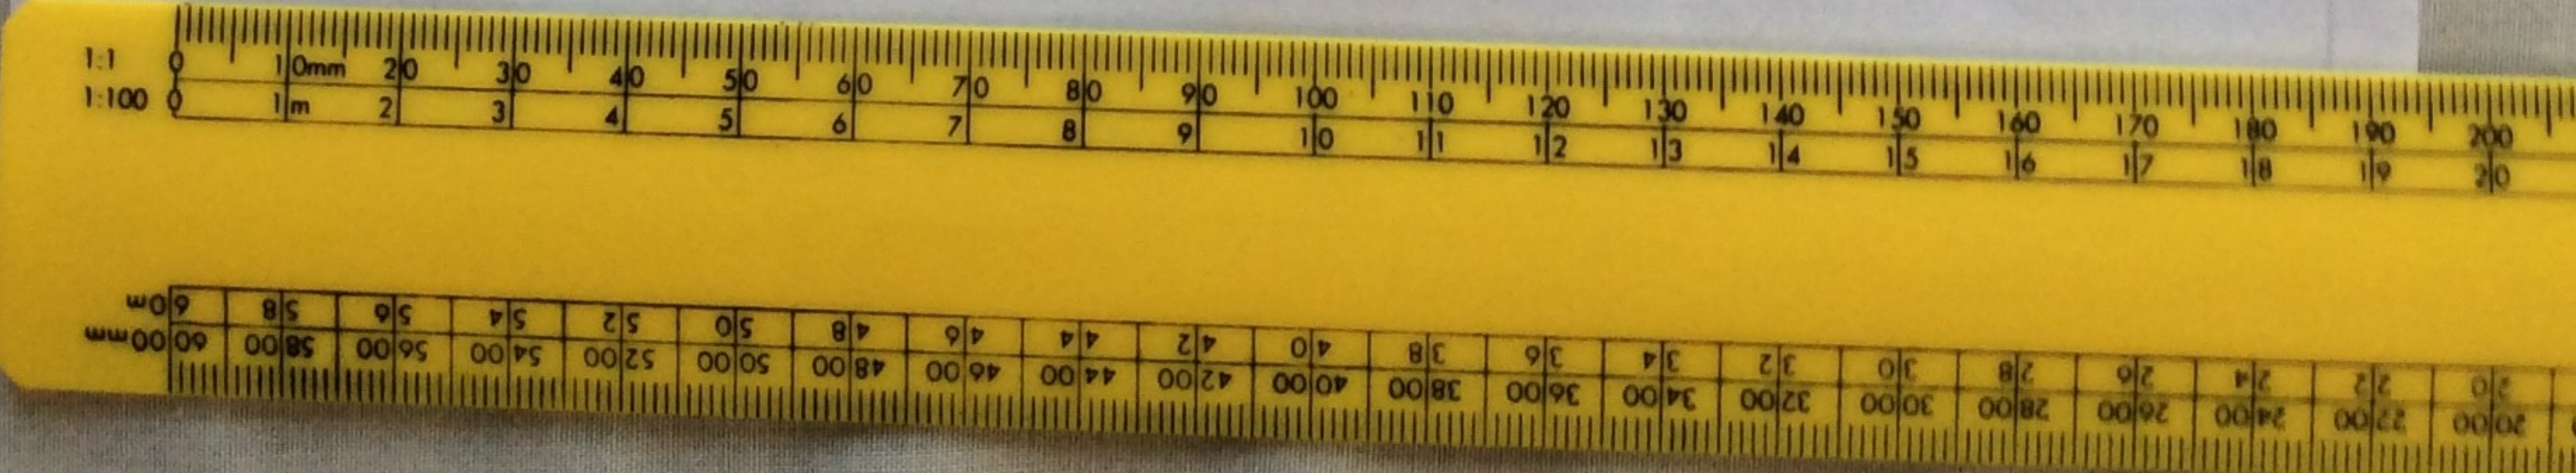

1:1	0	10mm	20	30	40	50	60	70	80	90	100	110	120	130	140	150	160	170	180	190	200
1:100	0	1m	2	3	4	5	6	7	8	9	10	11	12	13	14	15	16	17	18	19	20
	60m	58.00	56.00	54.00	52.00	50.00	48.00	46.00	44.00	42.00	40.00	38.00	36.00	34.00	32.00	30.00	28.00	26.00	24.00	22.00	20.00