

Location Plan
Scale 1:1250

NYMNPA
 11/11/2021

Block Plan
Scale 1:500

Ordnance Survey Licence No. 100002562

b h d partnership
 Airy Hill Manor, Whitby, North Yorkshire, UK, YO21 1QB.
 Tel: 01947-604871 Fax: 01947-600010
 general@bhdpartnership.com www.bhdpartnership.com



●DO NOT SCALE from this drawing. Only figured dimensions are to be taken from this drawing.
 ●The Contractor must verify all dimensions on site before commencing any work or shop drawings.
 The Contractor must report any discrepancies before commencing work. If this drawing exceeds the quantities taken in any way, the Technician is to be informed before work is initiated.
 Work within The Construction (Design and Management) Regulations 2015 is not to start until a Health & Safety Plan has been produced. This drawing is Copyright and must not be reproduced without consent of BHD Partnership Ltd

REV	DATE	BY	AMENDMENT	CHKD	APVD
A	10/11/21	CE	Issued for approval		

CLIENT: Mr G Withers		
PROJECT: Ivy Cottage Egton YO21 1TX		
A3	DRN: C Eynon	DATE: 10/11/21
SCALE: As shown		ISSUE: Preliminary

DRAWING TITLE: Location Plan and Block Plan Home Office	
DRAWING NR: D12063-10	REV: A

Do not scale from this drawing, only figured dimensions are to be taken from this drawing.
 The contractor must verify all dimensions on site before commencing any work or shop drawings.
 The contractor must report any discrepancies taken in any way, the technician is to be informed before work is initiated.
 Work within the construction (design and management) regulations 2015 is not to start until a health & safety plan has been produced. This drawing is copyright and must not be reproduced without consent of BHD Partnership Ltd.
CDM Regulations
 Contractor must not start without 'Pre Construction Information' from Principle Designer. If unsure contact BHD.
 Contractor must agree the 'Principle Contractor' roll with the client prior to commencement of the works.
 Ensure if required under CDM2015 regulations that the project is notified to the HSE.

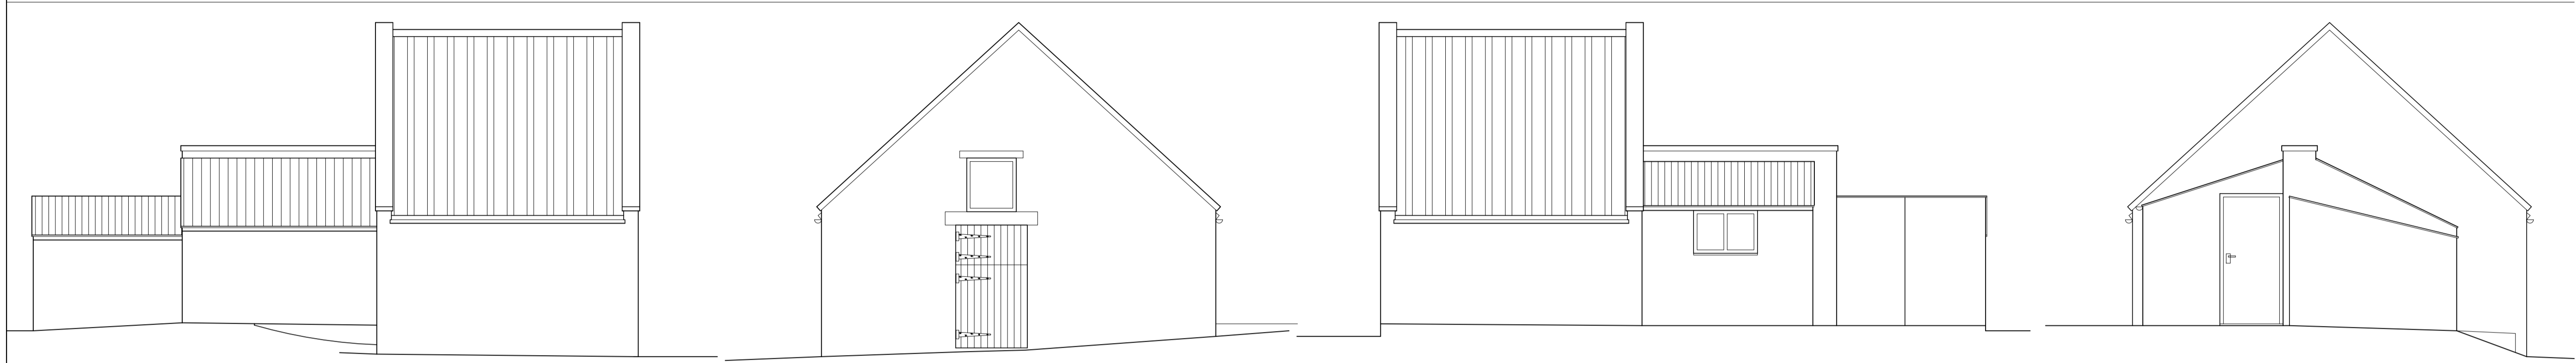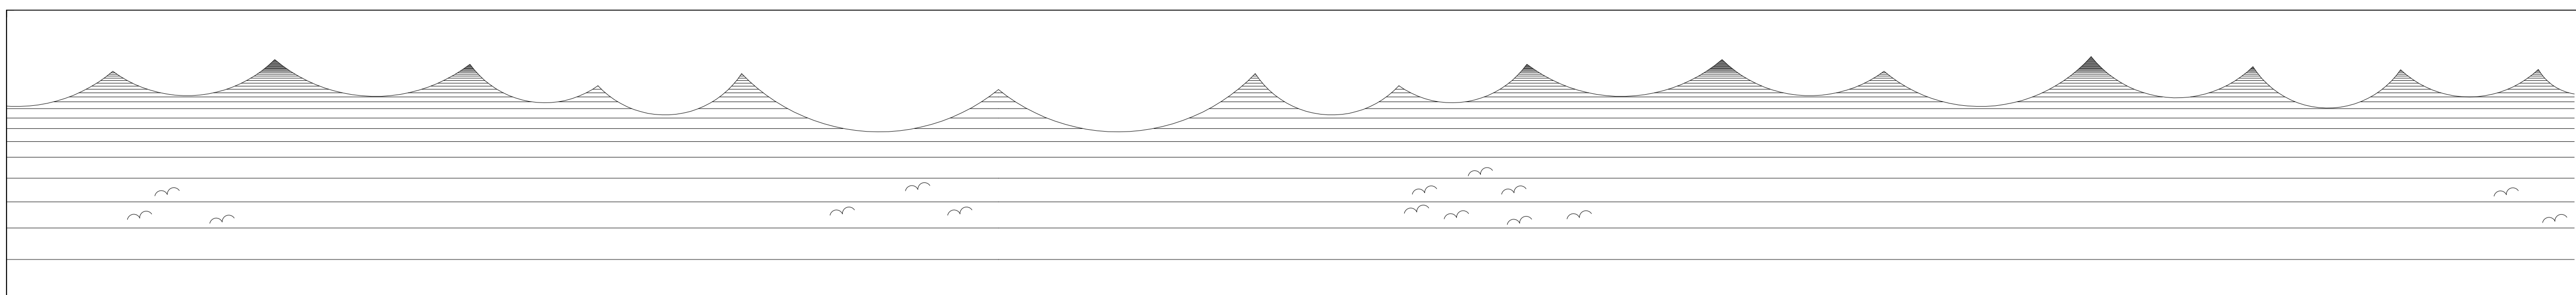


Side Elevation - S
Scale 1:50

Front Elevation - E
Scale 1:50

Side Elevation - N
Scale 1:50

Rear Elevation - W
Scale 1:50

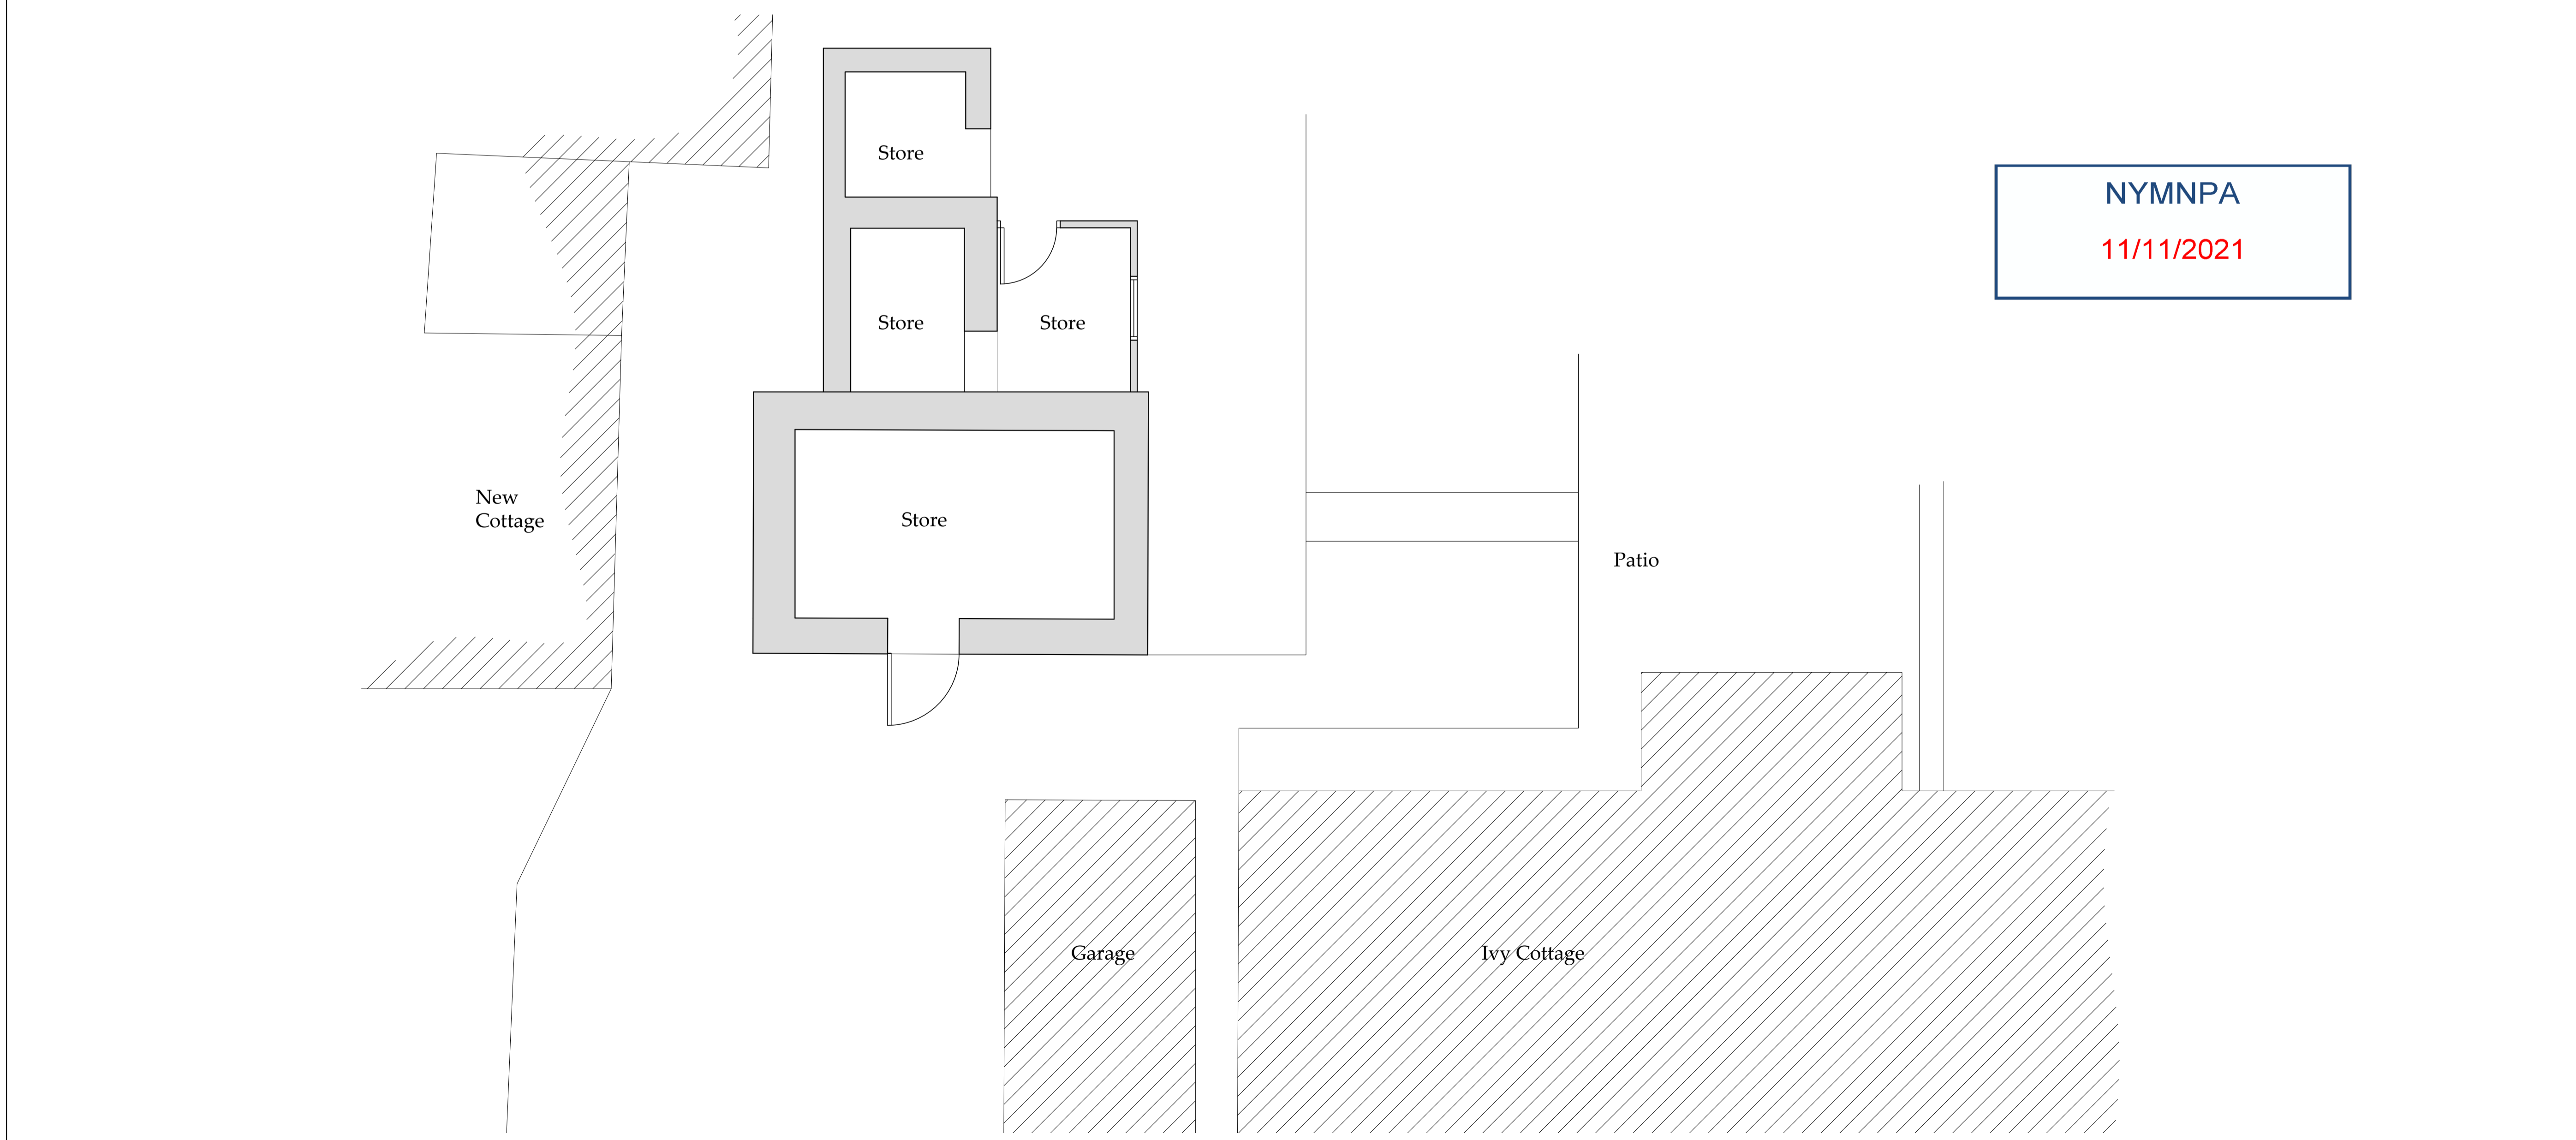

Floor Plan
Scale 1:50

Drawing for Planning and Client consideration only

REV	DATE	BY	AMENDMENT
A	10/08/21	CE	Issued for approval

bhd partnership
 Architecture + Engineering
 Airy Hill Manor, Waterstead Lane,
 Whitby, N. Yorks. YO21 1QB.
 P: +441947 604871 F: +441947 600010
 E: general@bhdpartnership.com

CLIENT: Mr G Withers

PROJECT: Ivy Cottage, Outbuildings
Egton YO21 1TX

Drawing: Existing Section and Floor Plans


DRAWING STATUS: Preliminary

DRAWN: C Eynon CHECKED: N I Duffield

SCALE @ SIZE: 1:50 @ A1 DATE: 10/08/21

DRAWING No: D12063-04 REV: A

Do not scale from this drawing, only figured dimensions are to be taken from this drawing.
 The contractor must verify all dimensions on site before commencing any work or shop drawings.
 The contractor must report any discrepancies taken in any way, the technician is to be informed before work is initiated.
 Work within the construction (design and management) regulations 2015 is not to start until a health & safety plan has been produced. This drawing is copyright and must not be reproduced without consent of BHD Partnership Ltd.
CDM Regulations
 Contractor must not start without 'Pre Construction Information' from Principle Designer. If unsure contact BHD.
 Contractor must agree the 'Principle Contractor' roll with the client prior to commencement of the works.
 Ensure if required under CDM2015 regulations that the project is notified to the HSE.

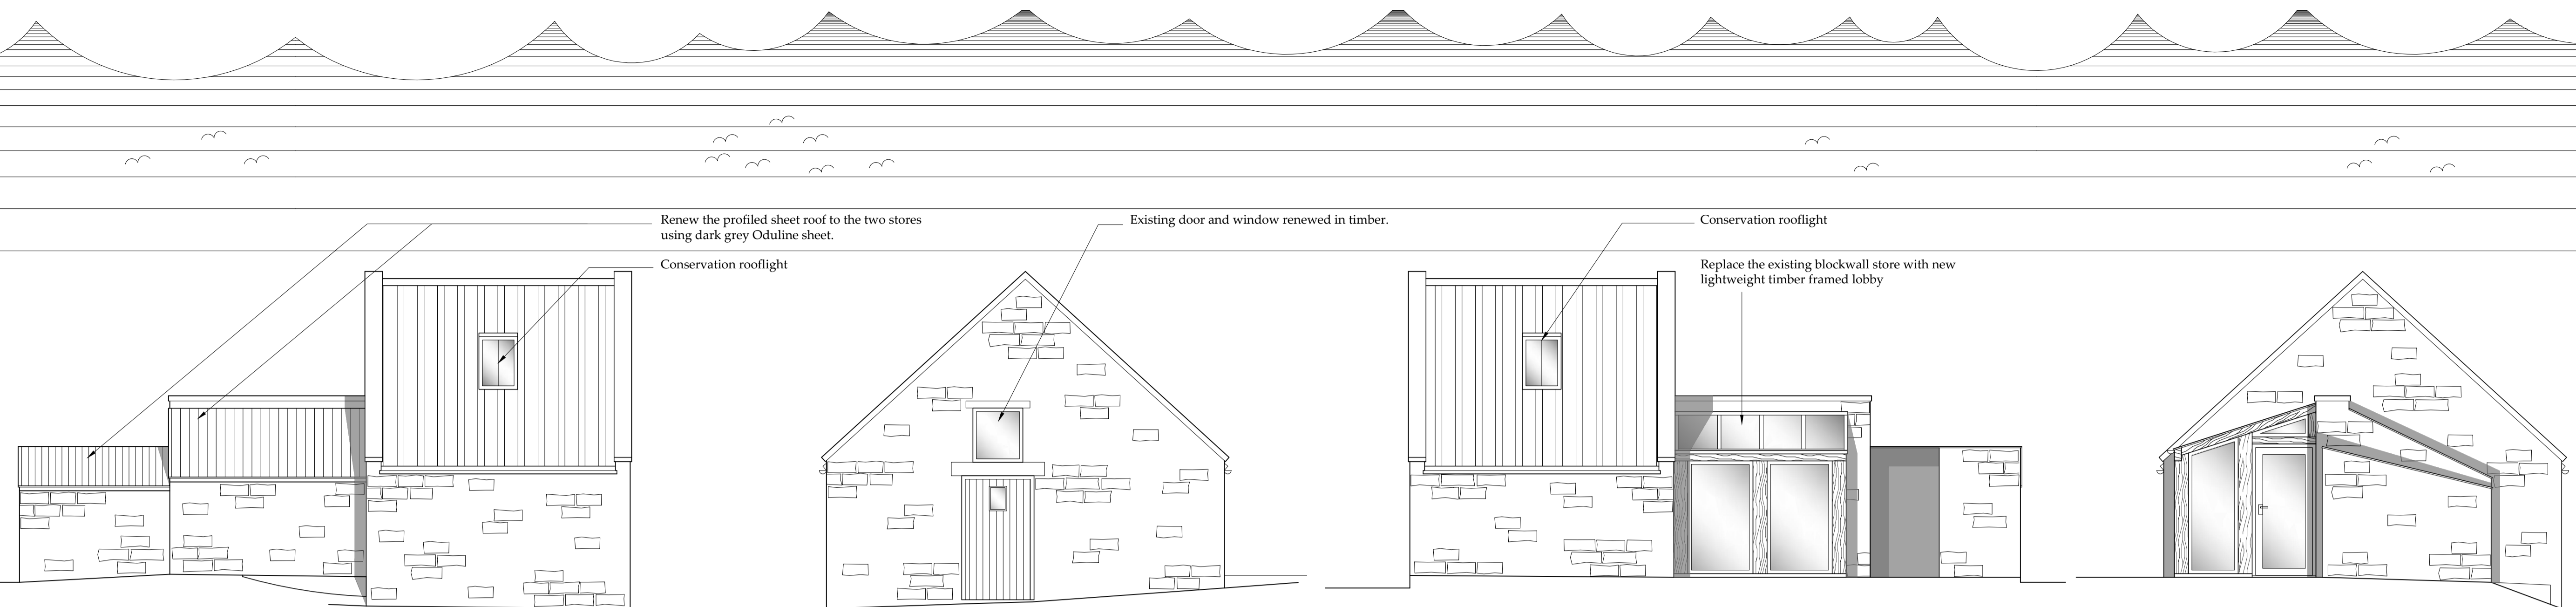


Side Elevation - S
Scale 1:50

Front Elevation - E
Scale 1:50

Side Elevation - N
Scale 1:50

Rear Elevation - W
Scale 1:50

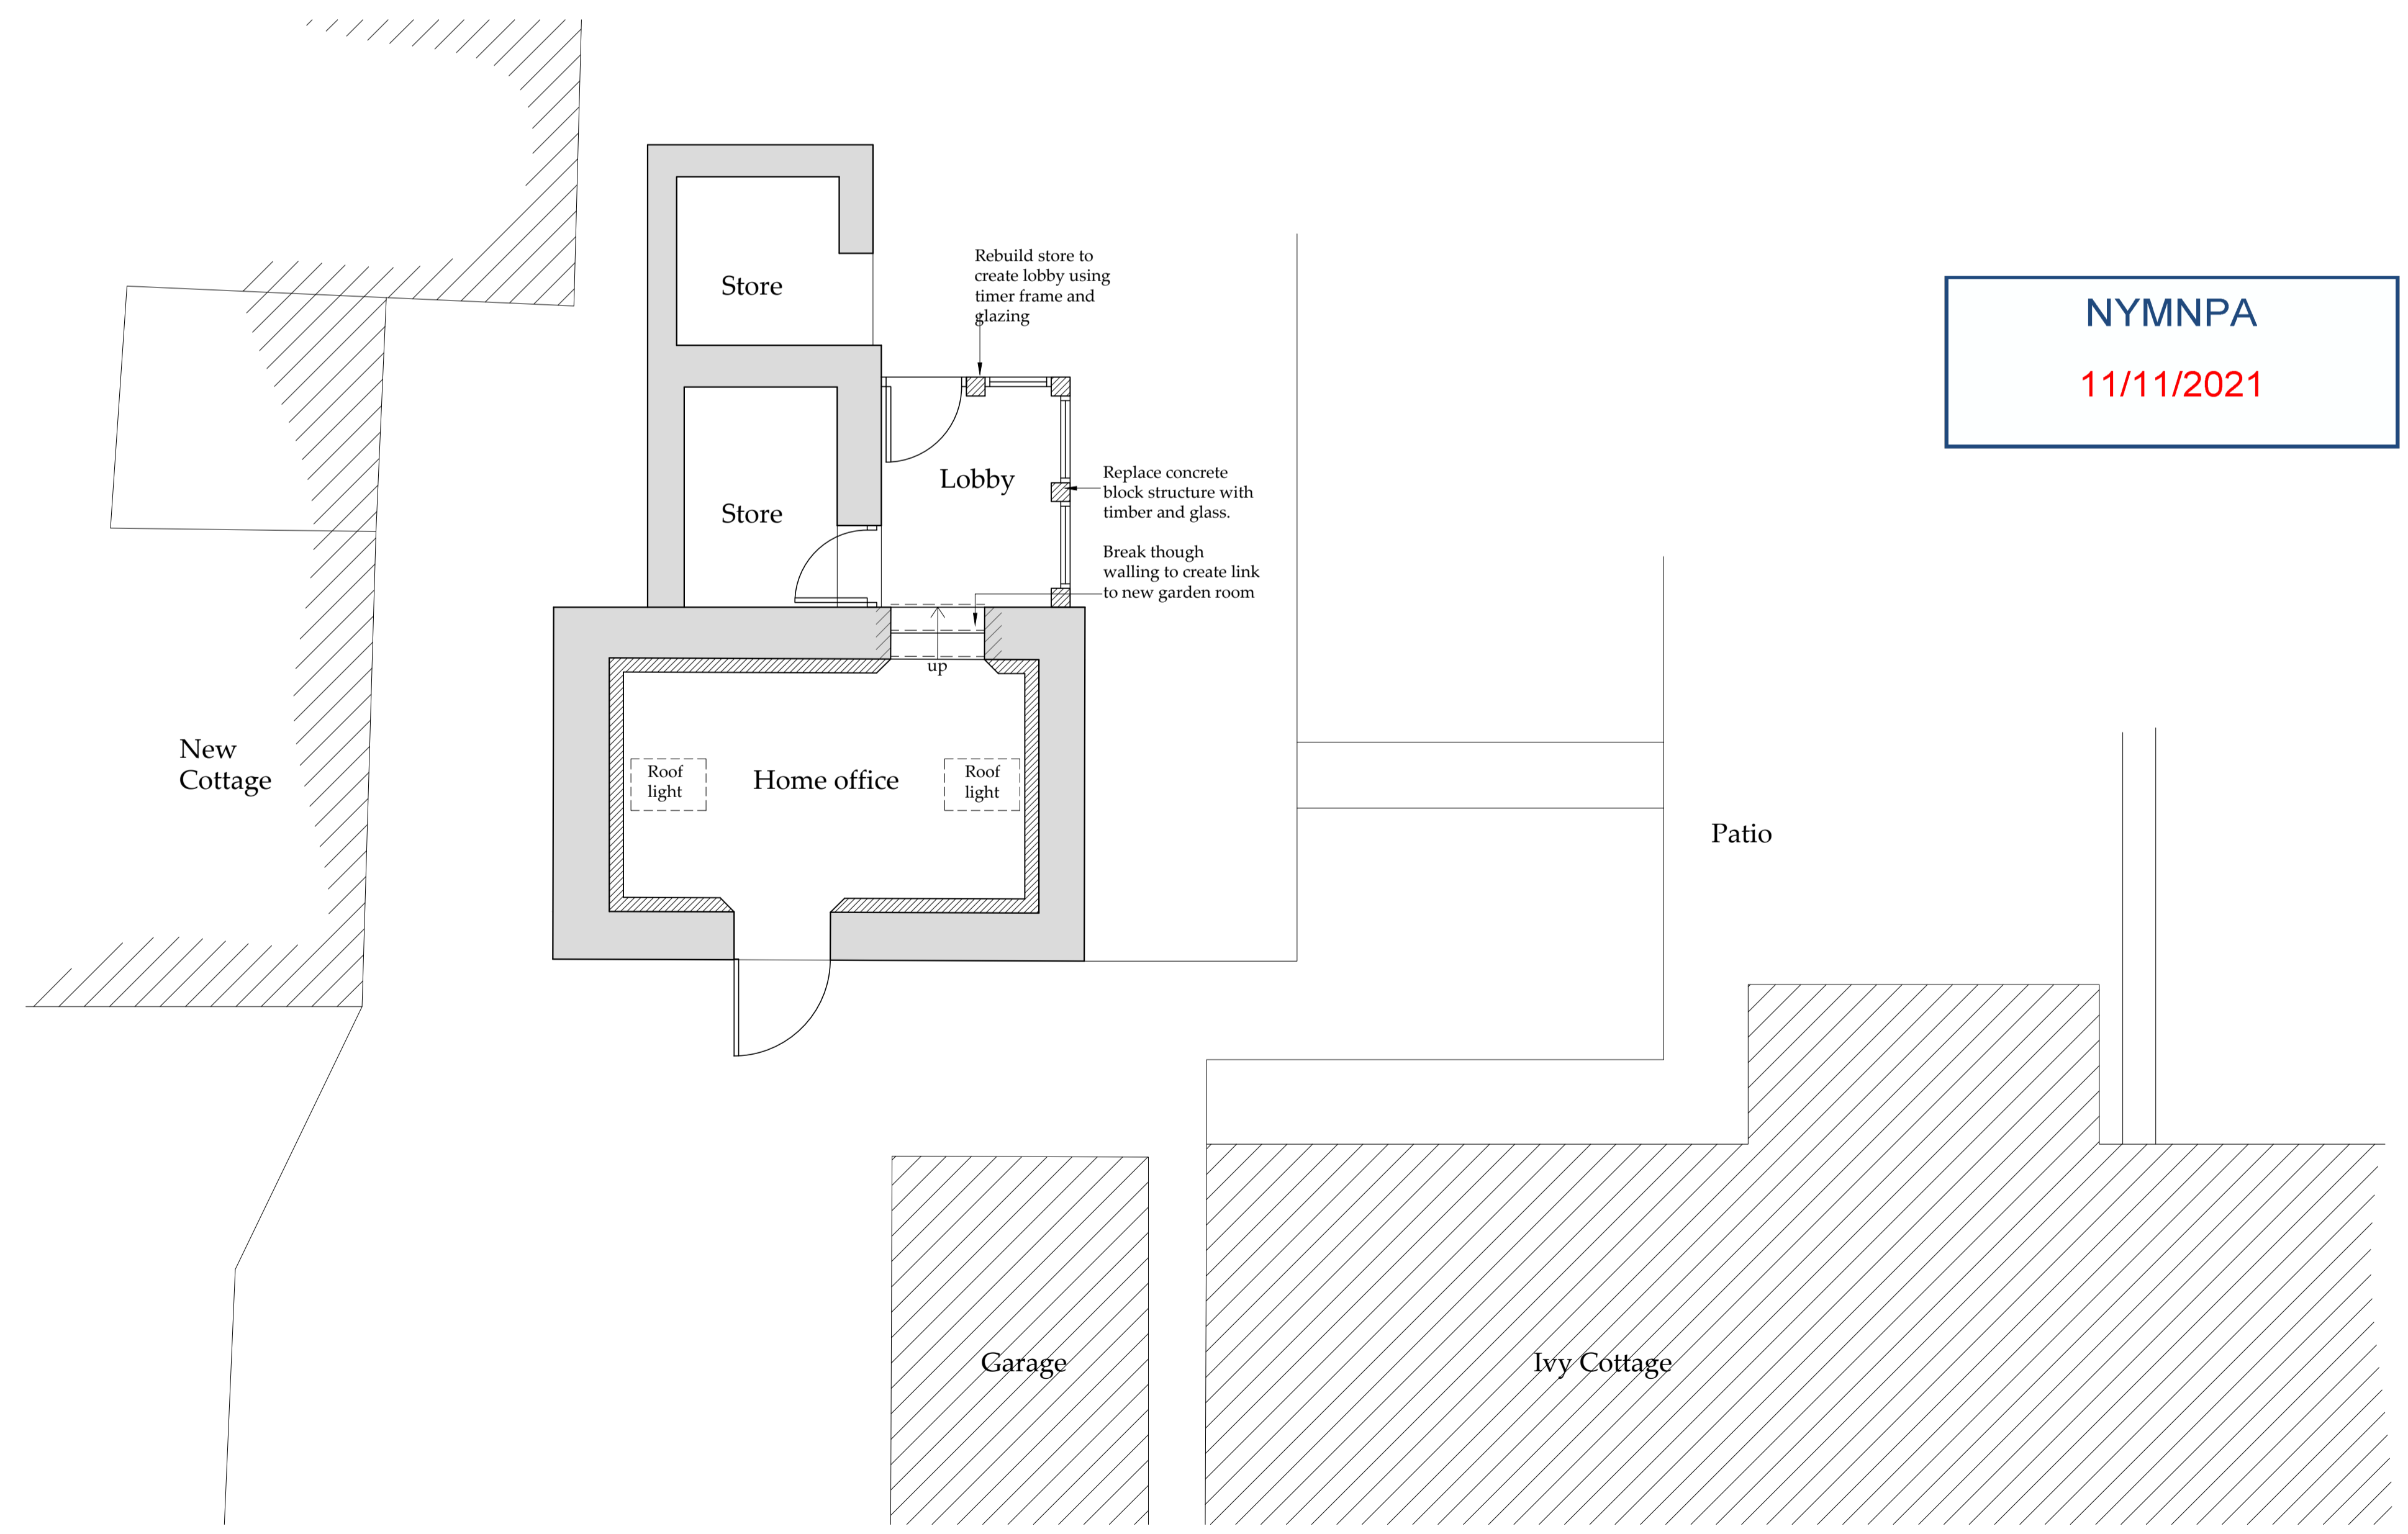

Floor Plan
Scale 1:50

Drawing for Planning and Client consideration only

NYMNP
11/11/2021

B	11/10/21	CE	Notes added
A	10/08/21	CE	Issued for approval
REV	DATE	BY	AMENDMENT

bhd partnership
 Architecture + Engineering
 Airy Hill Manor, Waterstead Lane,
 Whitby, N. Yorks. YO21 1QB.
 P: +441947 604871 F: +441947 600010
 E: general@bhdpartnership.com

CLIENT: Mr G Withers

PROJECT: Ivy Cottage, Outbuildings
Egton YO21 1TX

Drawing: Proposed Section and Floor Plans

DRAWING STATUS: Preliminary

DRAWN: C Eynon CHECKED: N I Duffield

SCALE @ SIZE: 1:50 @ A1 DATE: 10/08/21

DRAWING No: D12063-05 REV: B