



**SITE LOCATION PLAN
AREA 4 HA
SCALE 1:1250 on A4
CENTRE COORDINATES: 498879, 500953**

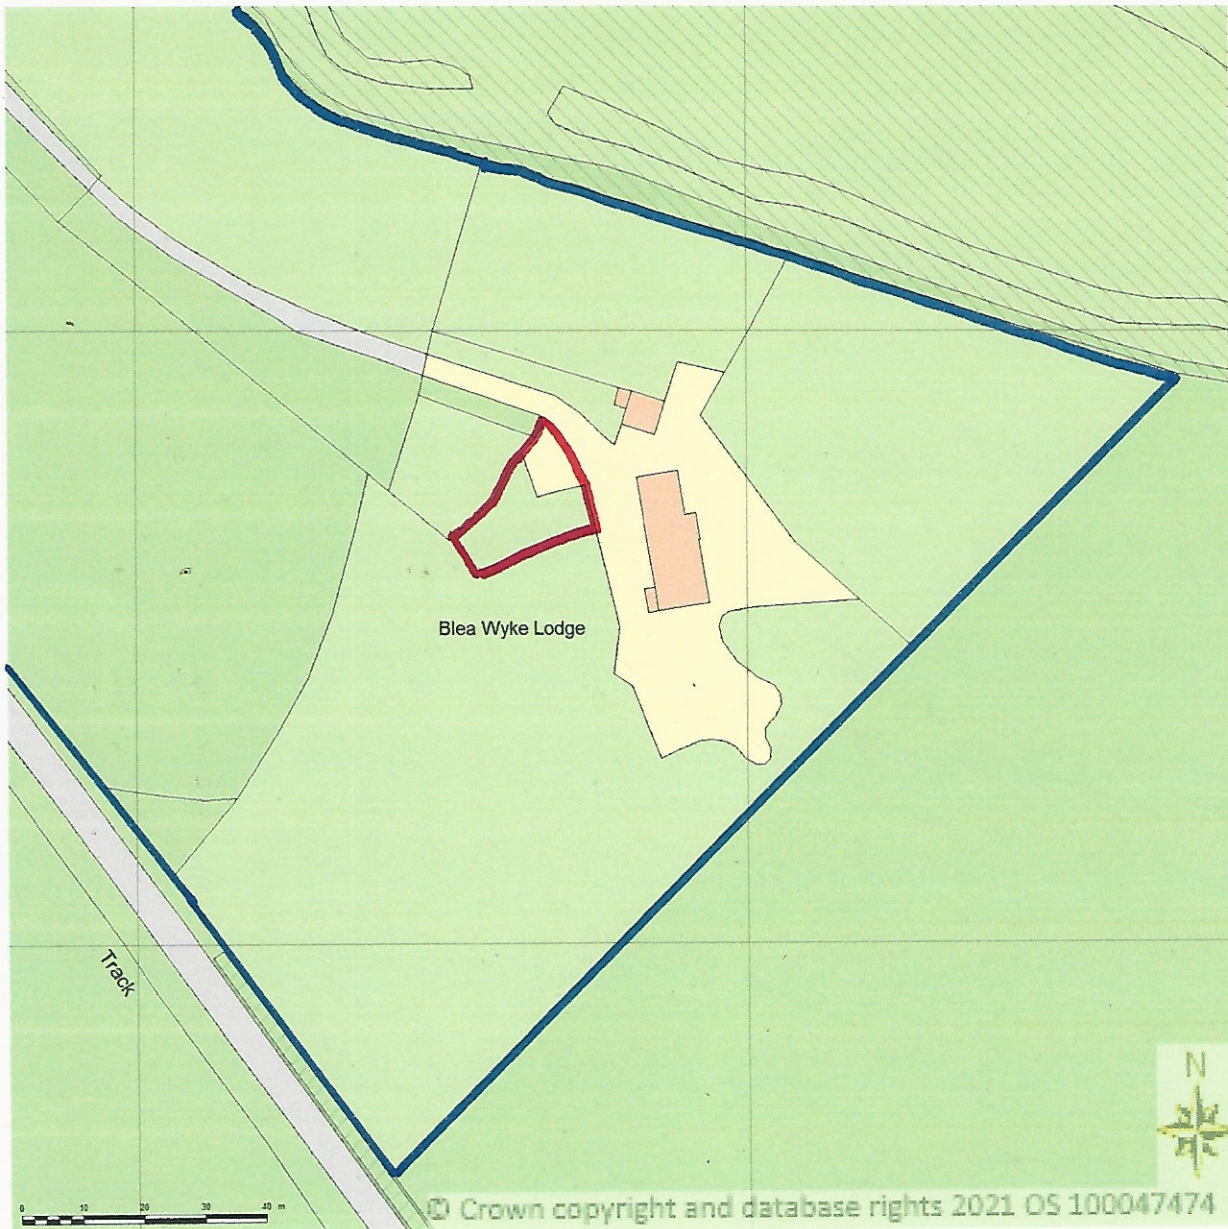


NYMNP
17/12/2021




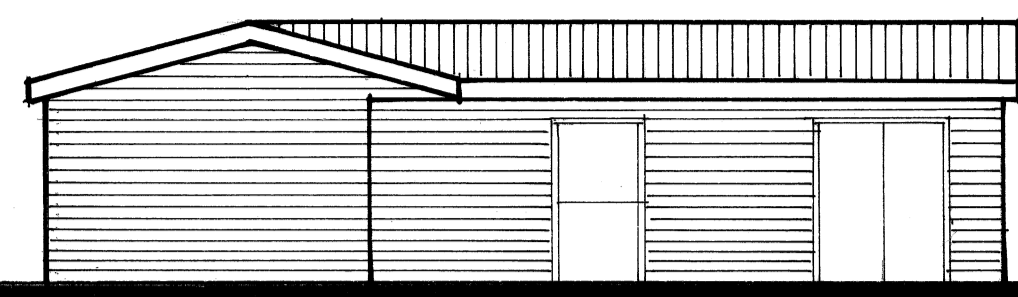


FRONT ELEVATION

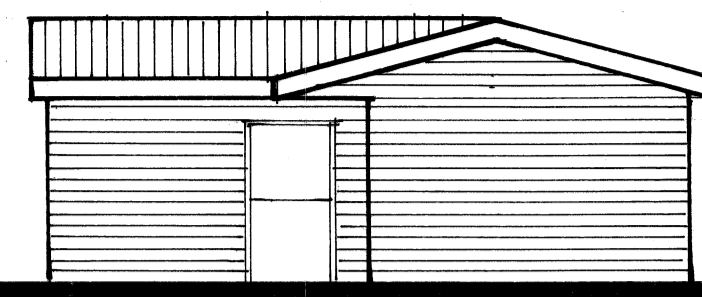

SIDE ELEVATION

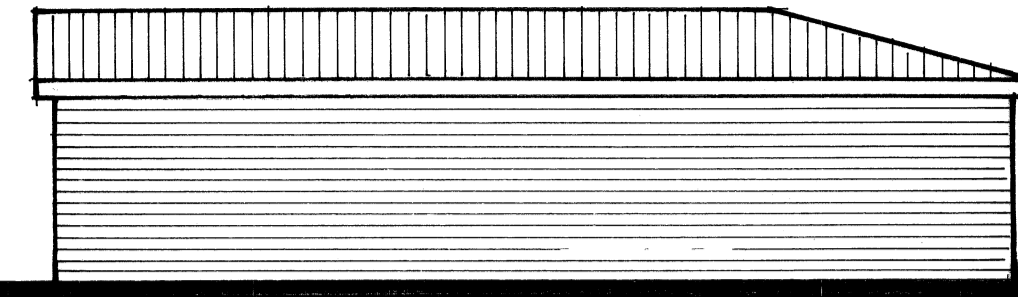


REAR ELEVATION

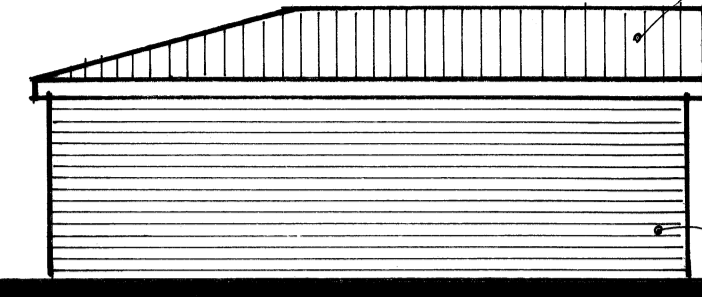


SIDE ELEVATION.


CORRUGATED METAL ROOF PANELS
3600
2400
TIMBER CLADDING TO WALLS

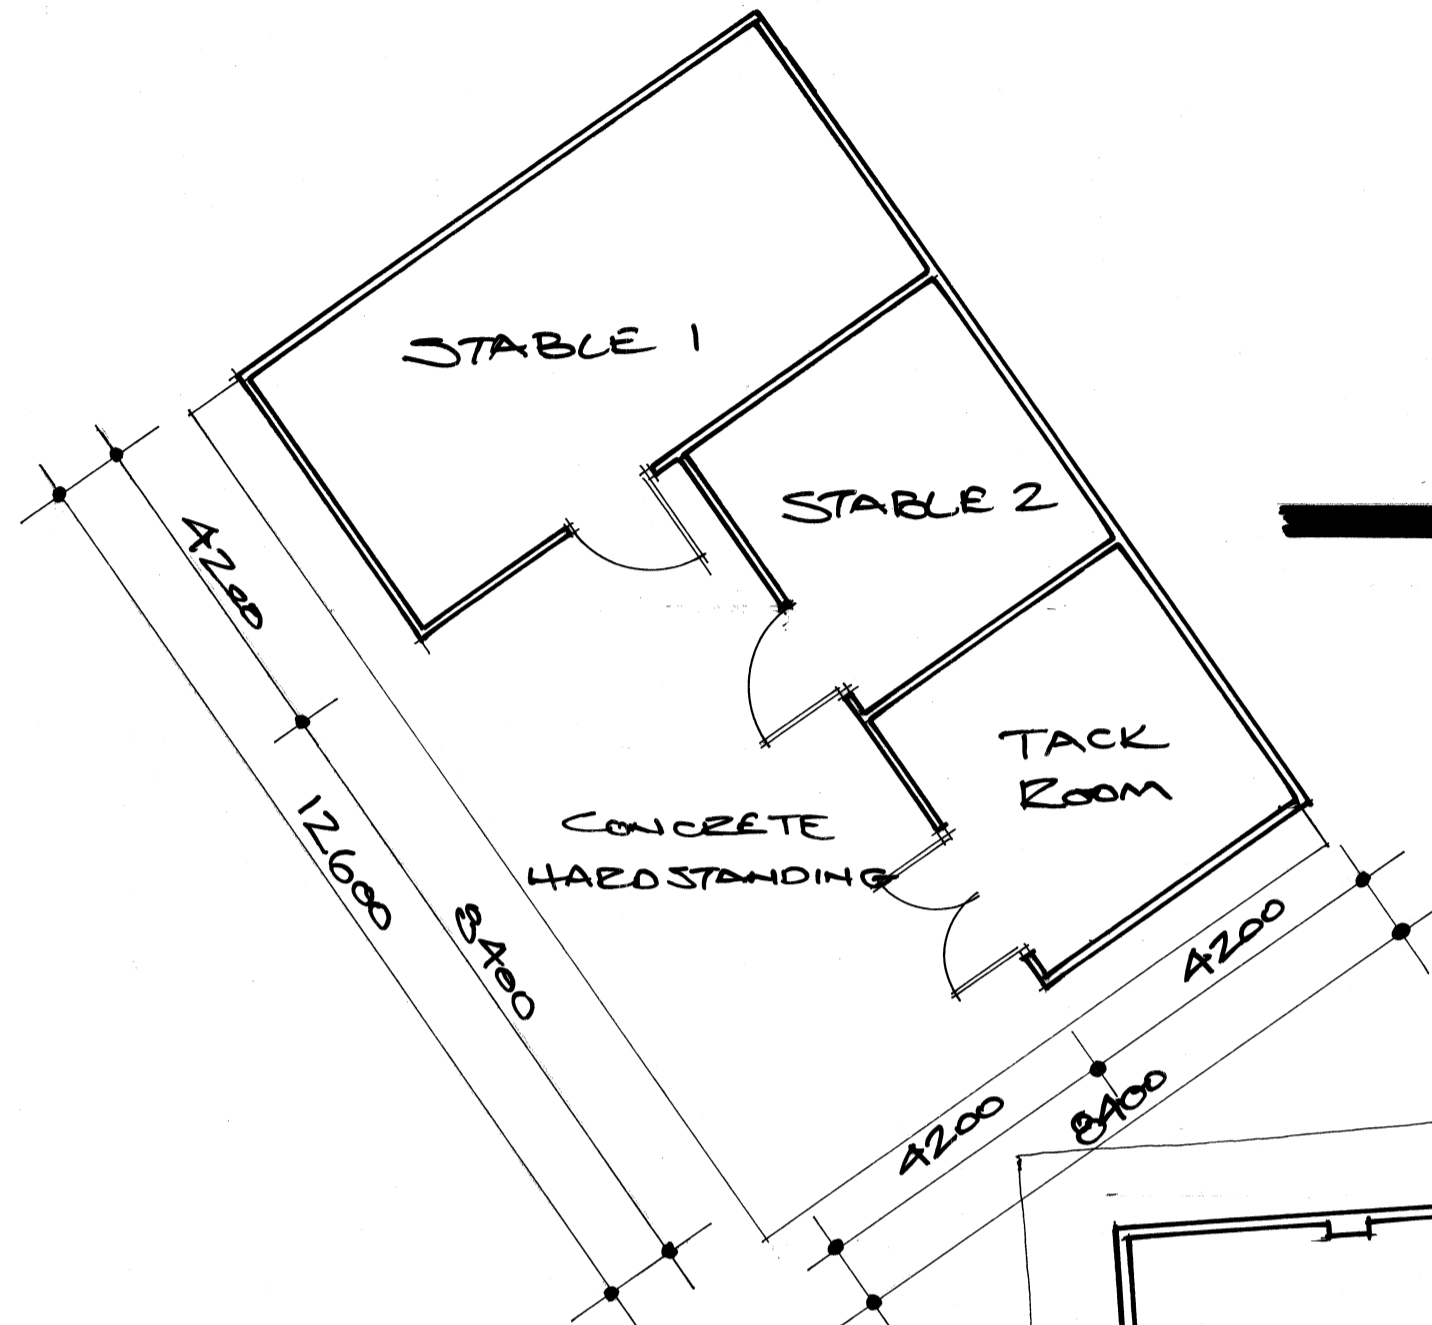


FRONT ELEVATION

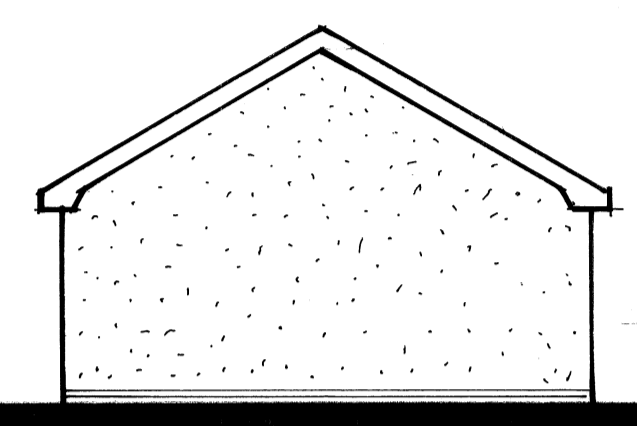

SIDE ELEVATION

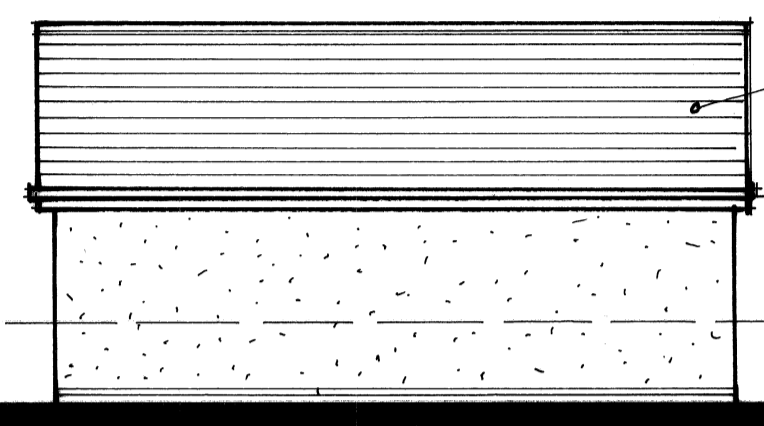



REAR ELEVATION

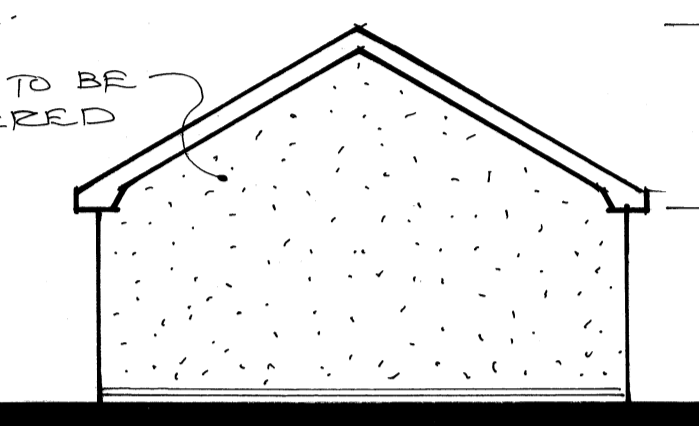



SIDE ELEVATION.

ROOF TILED TO MATCH HOUSE.
WALLS TO BE RENDERED


5000
2550

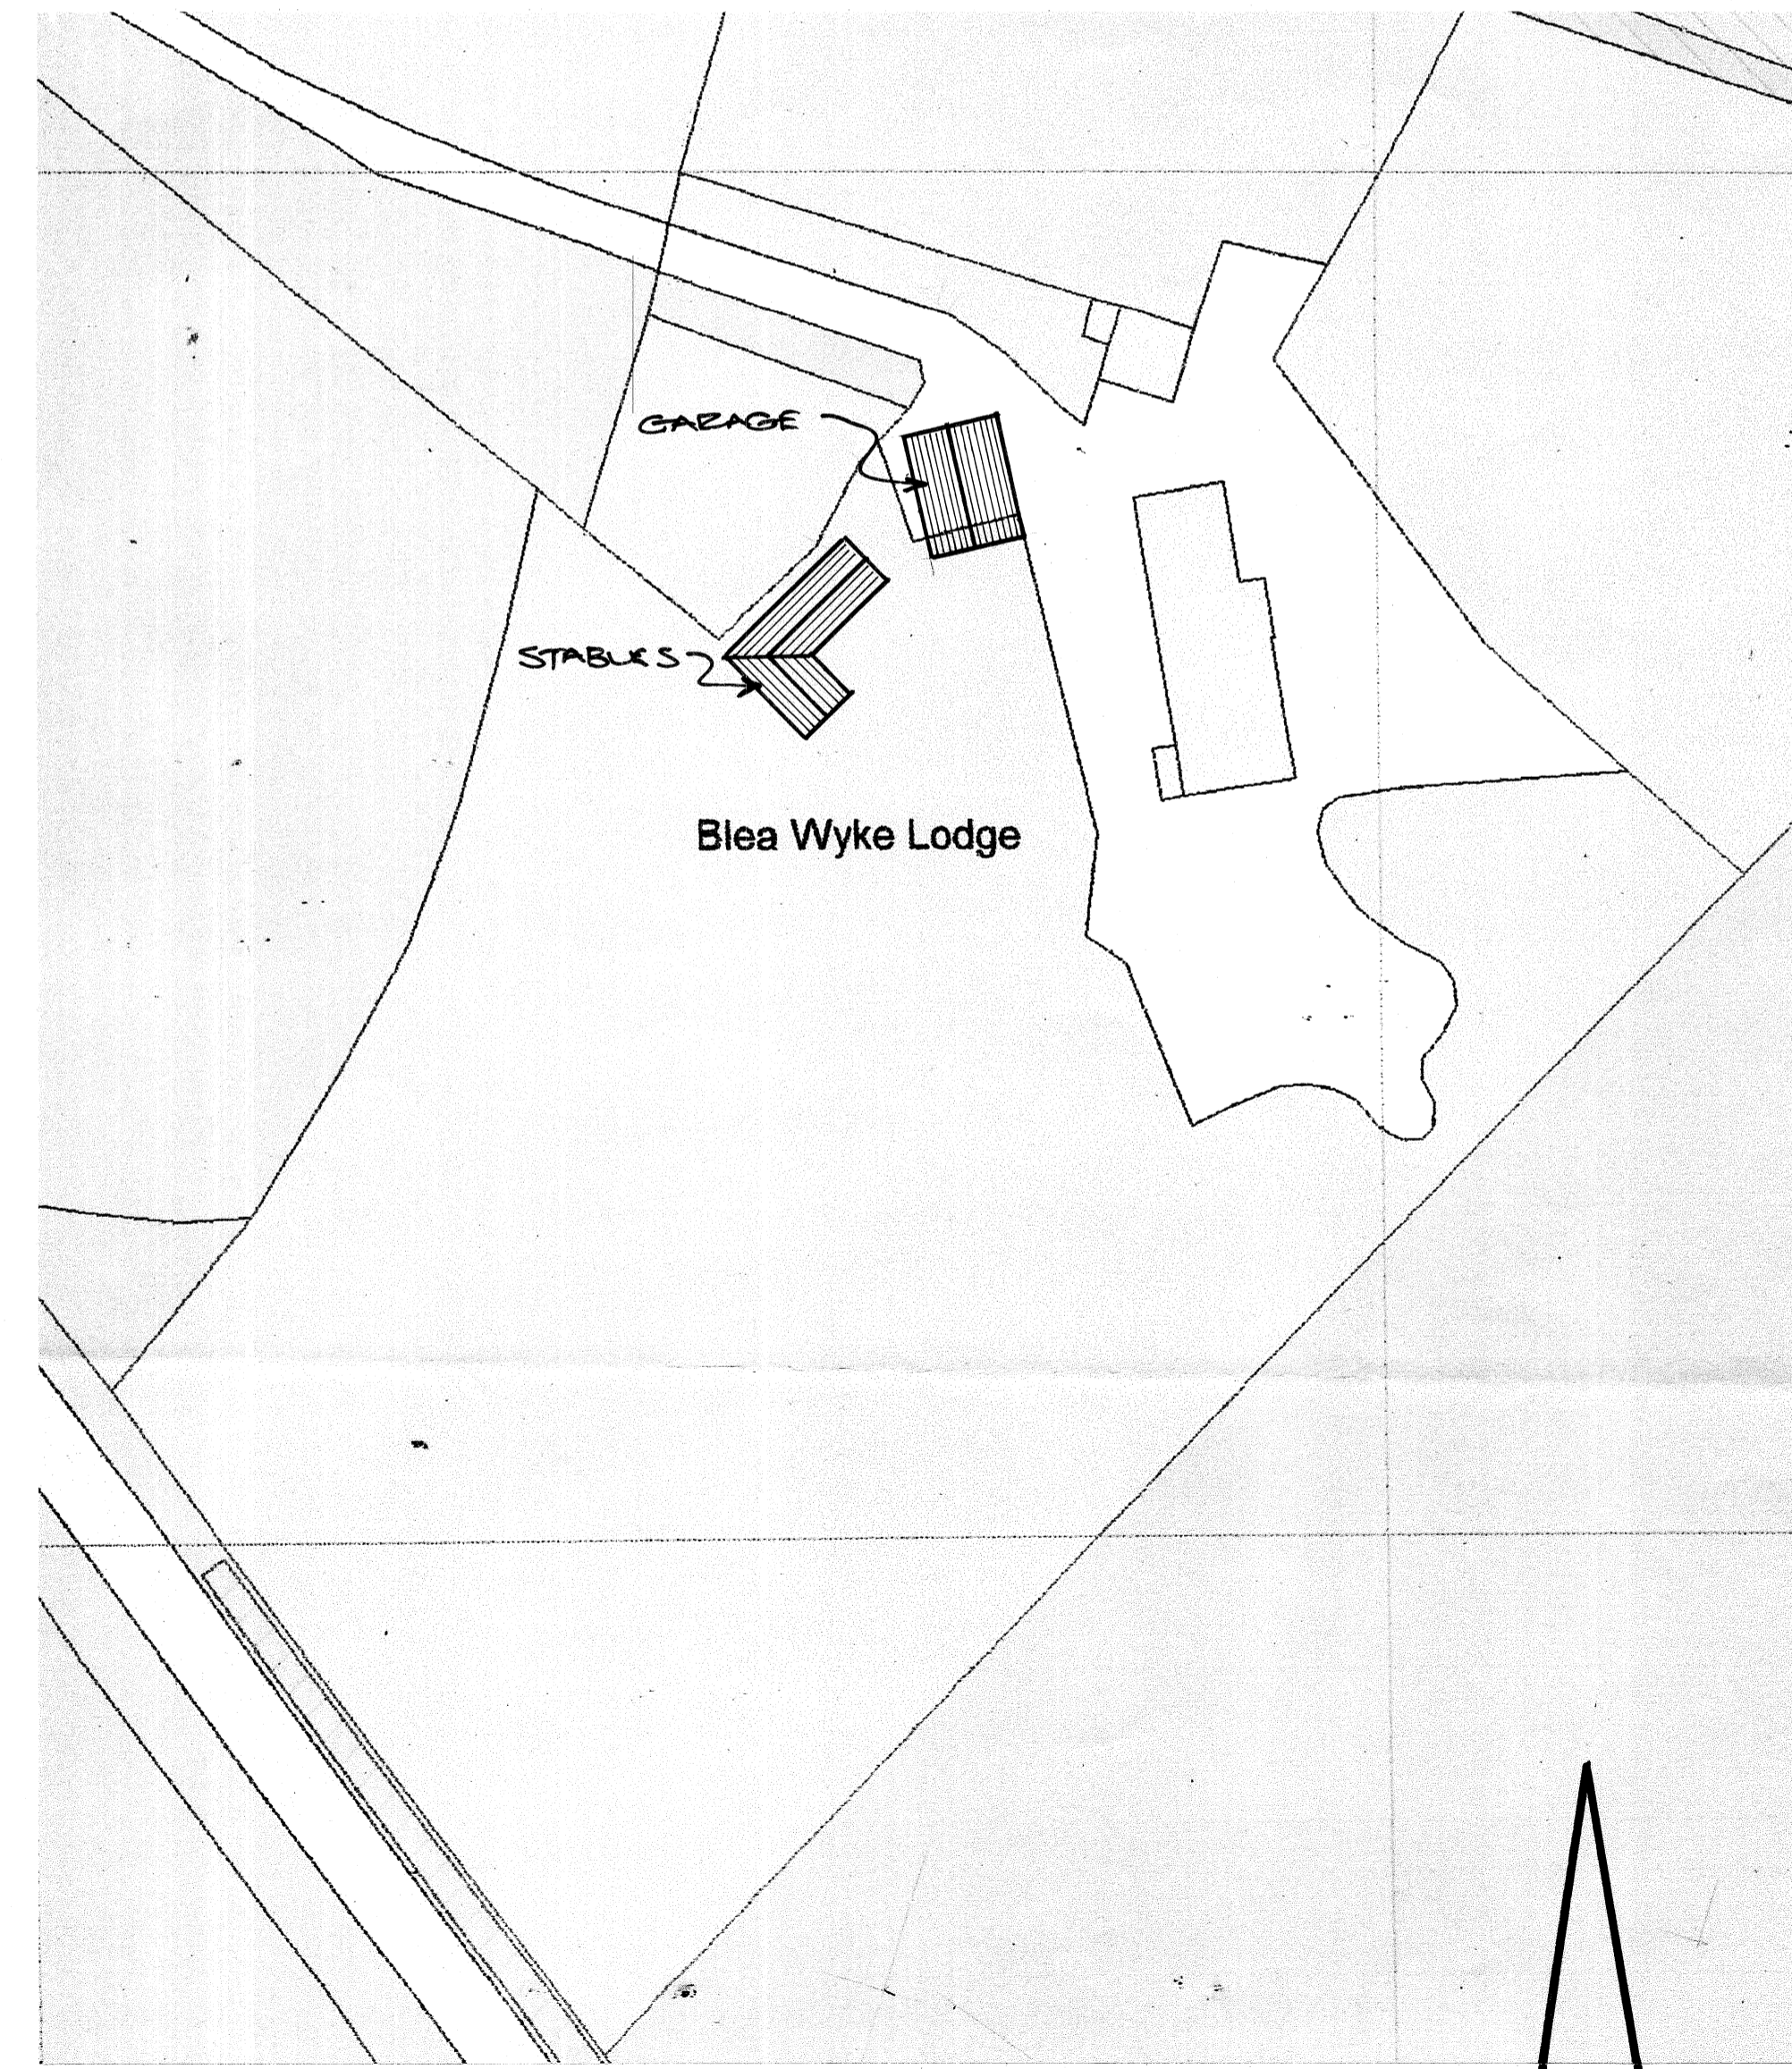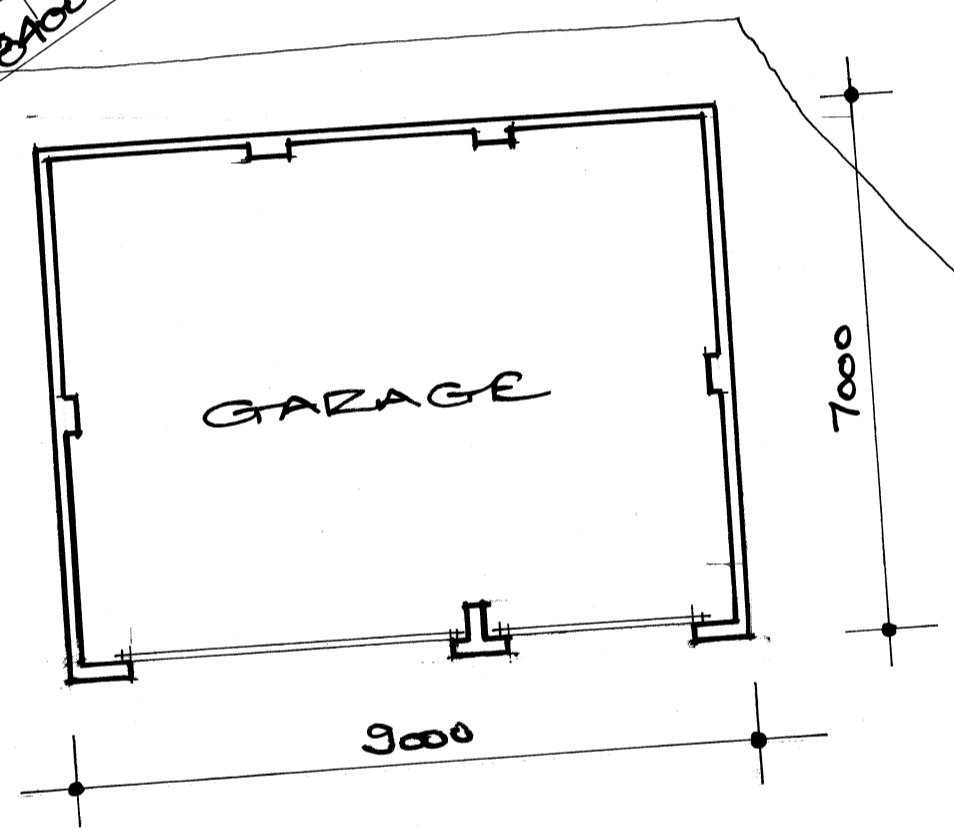

PROPOSED SITE LAYOUT 1:500 @ A1

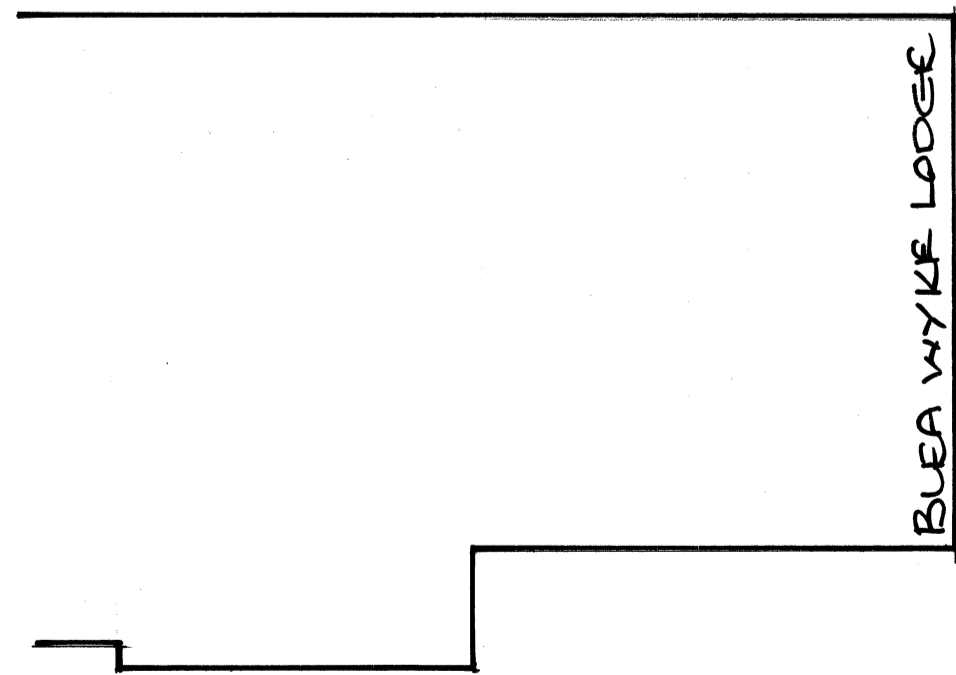 

PROPOSED LAYOUT.

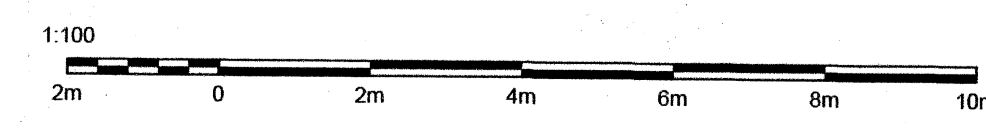

NYMNPA
17/12/2021

SITE BLEA WYKE LODGE, STATION ROAD, RAVENSCAR.			
PROJECT PROPOSED DETACHED GARAGE AND STABLES			
TITLE PROPOSED PLANS AND ELEVATIONS			
SCALE 1:100 @A1	DATE DEC 2021	DRAWN AJL	DRAWING NO BWL/PL/21/001