


Key:
 Forestry England Land Management Area
 Proposed development

OSGR:
 SE 9783 9276

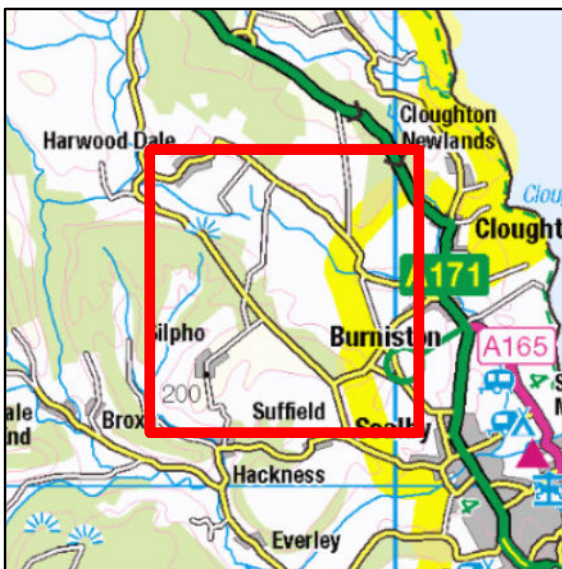

Legend

 Blocks

CE2122606-01 Location plan John Harkness

Scale @ A4: 1:25,000 Date: 13/12/2021



1. If in doubt ask.
2. Drawings should not be scaled either by hand or from the computer digital data, only figured dimensions are to be used.
3. All dimensions must be checked on site, prior to the works commencing.
4. All dimensions shown on this drawing are in metres unless stated otherwise.
5. Levels are shown in metres and are related to Ordnance Datum.
6. This drawing is to be read in conjunction with all other relevant drawings, reports and specifications.
7. All services within the area of the works are to be located and clearly marked by the contractor prior to works commencing.
8. The Contractor is responsible for the temporary stability of any excavations or structures. Where necessary they shall ensure suitable designs and temporary works are in place to allow safe construction of the works.
9. Refer to project specific 'designers risk register' for all risks identified during the pre-construction phase.
10. For section through entrance see dwg CE2122606-03.
- 11.

Health, Safety and Environmental Information

In addition to the hazards/risks normally associated with the types of work detailed on this drawing, special attention should be given to:

1. Work close to traffic.
2. Possible buried services in existing verge.

NYMNPA
22/12/2021

01	20/12/2021	JTH	FIRST ISSUE	MOV	XXX
REV	DATE	BY	DESCRIPTION	CHK	APP

DRAWING STATUS
S3 - FOR REVIEW AND COMMENT


LOGO  FORESTRY COMMISSION
620 BRISTOL BUSINESS PARK
COLDHARBOUR LANE
BRISTOL
BS16 1EJ
T: 0300 067 4000
E: info@forestryengland.uk

CLIENT
YORKSHIRE FOREST DISTRICT

JOB TITLE
Broxa Flockrake Noddle PR facility

DRAWING TITLE
Site Plan

DRAWN	CHK	APP	DATE
JTH	MOV	-	20/12/2021
JOB NO.	SCALE	UNITS	SIZE
CE2122606	1:500	mm	A2
DRAWING NO.	REV.		
CE2122606-02	-		

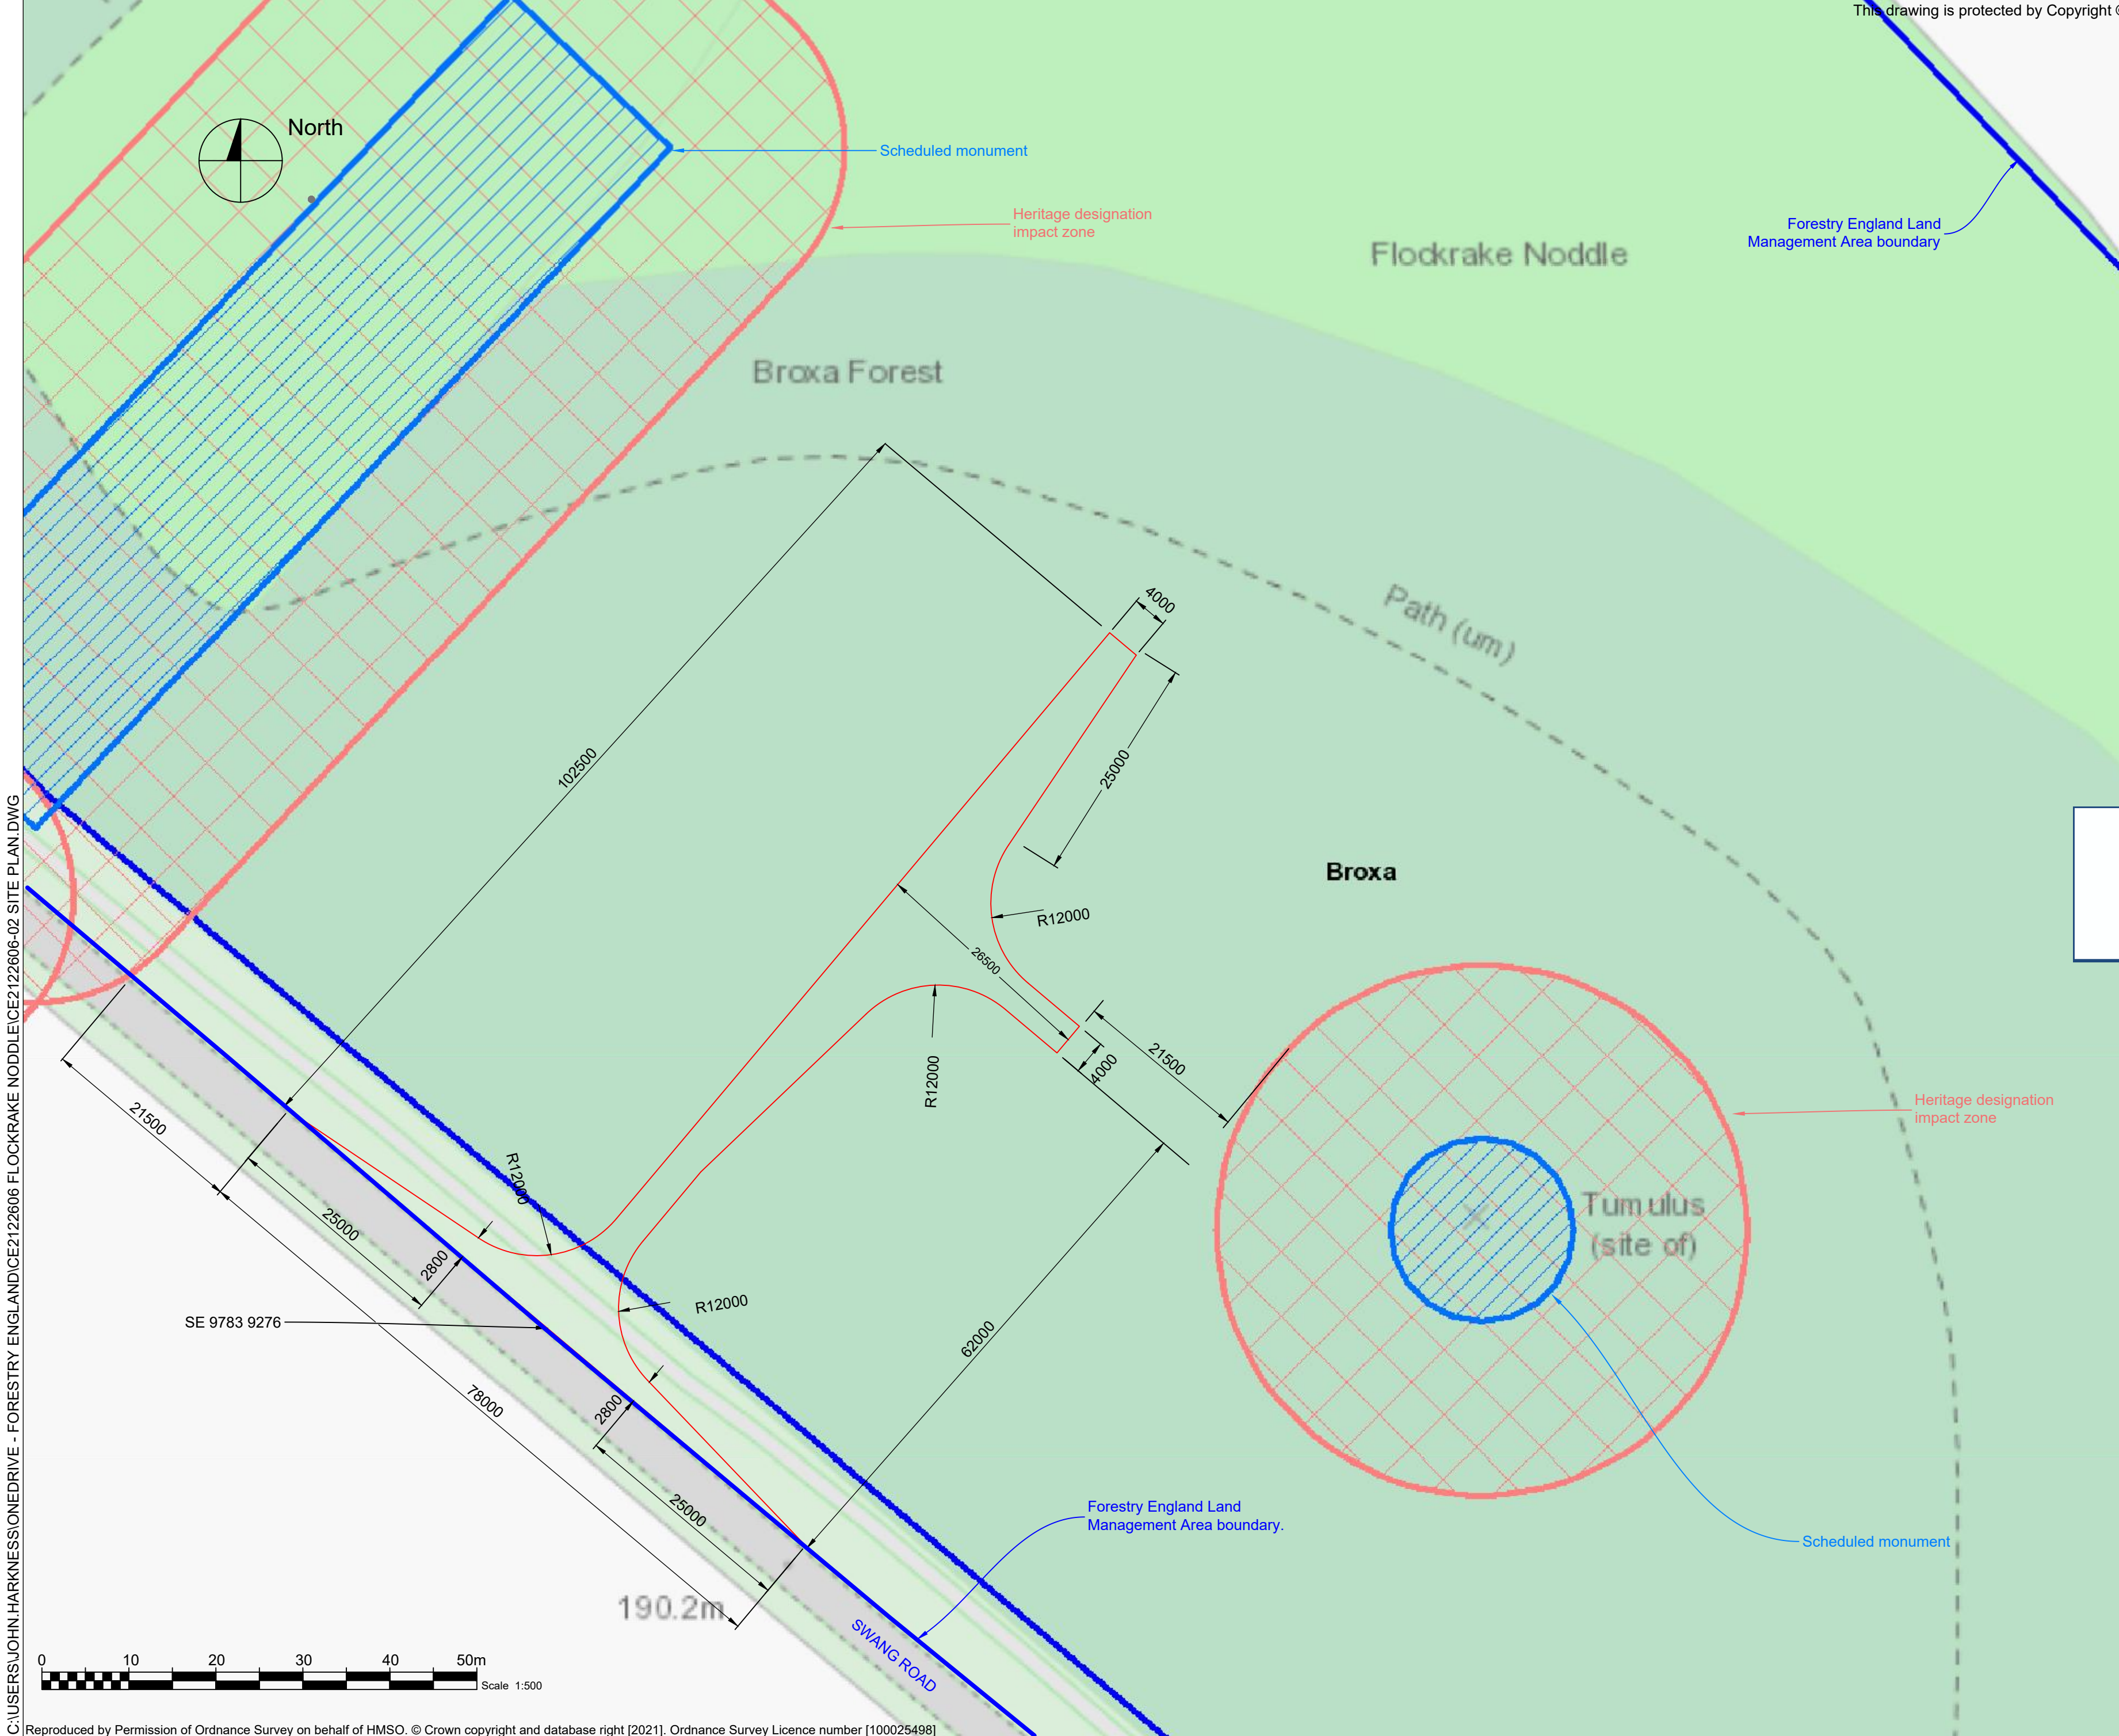

C:\USERS\JOHN.HARKNESS\ONEEDRIVE - FORESTRY ENGLAND\ICE2122606 FLOCKRAKE NODDLE\ICE2122606-02 SITE PLAN.DWG